



NOTES:

1. LONG SECTIONS ARE SHOWN WITH A 2x VERTICAL EXAGGERATION.
2. — — — INDICATES EXISTING GROUND LEVELS.
3. ————— INDICATES PROPOSED GROUND LEVELS.
4. LEVELS ARE IN TERMS OF NZ VERTICAL DATUM 2016

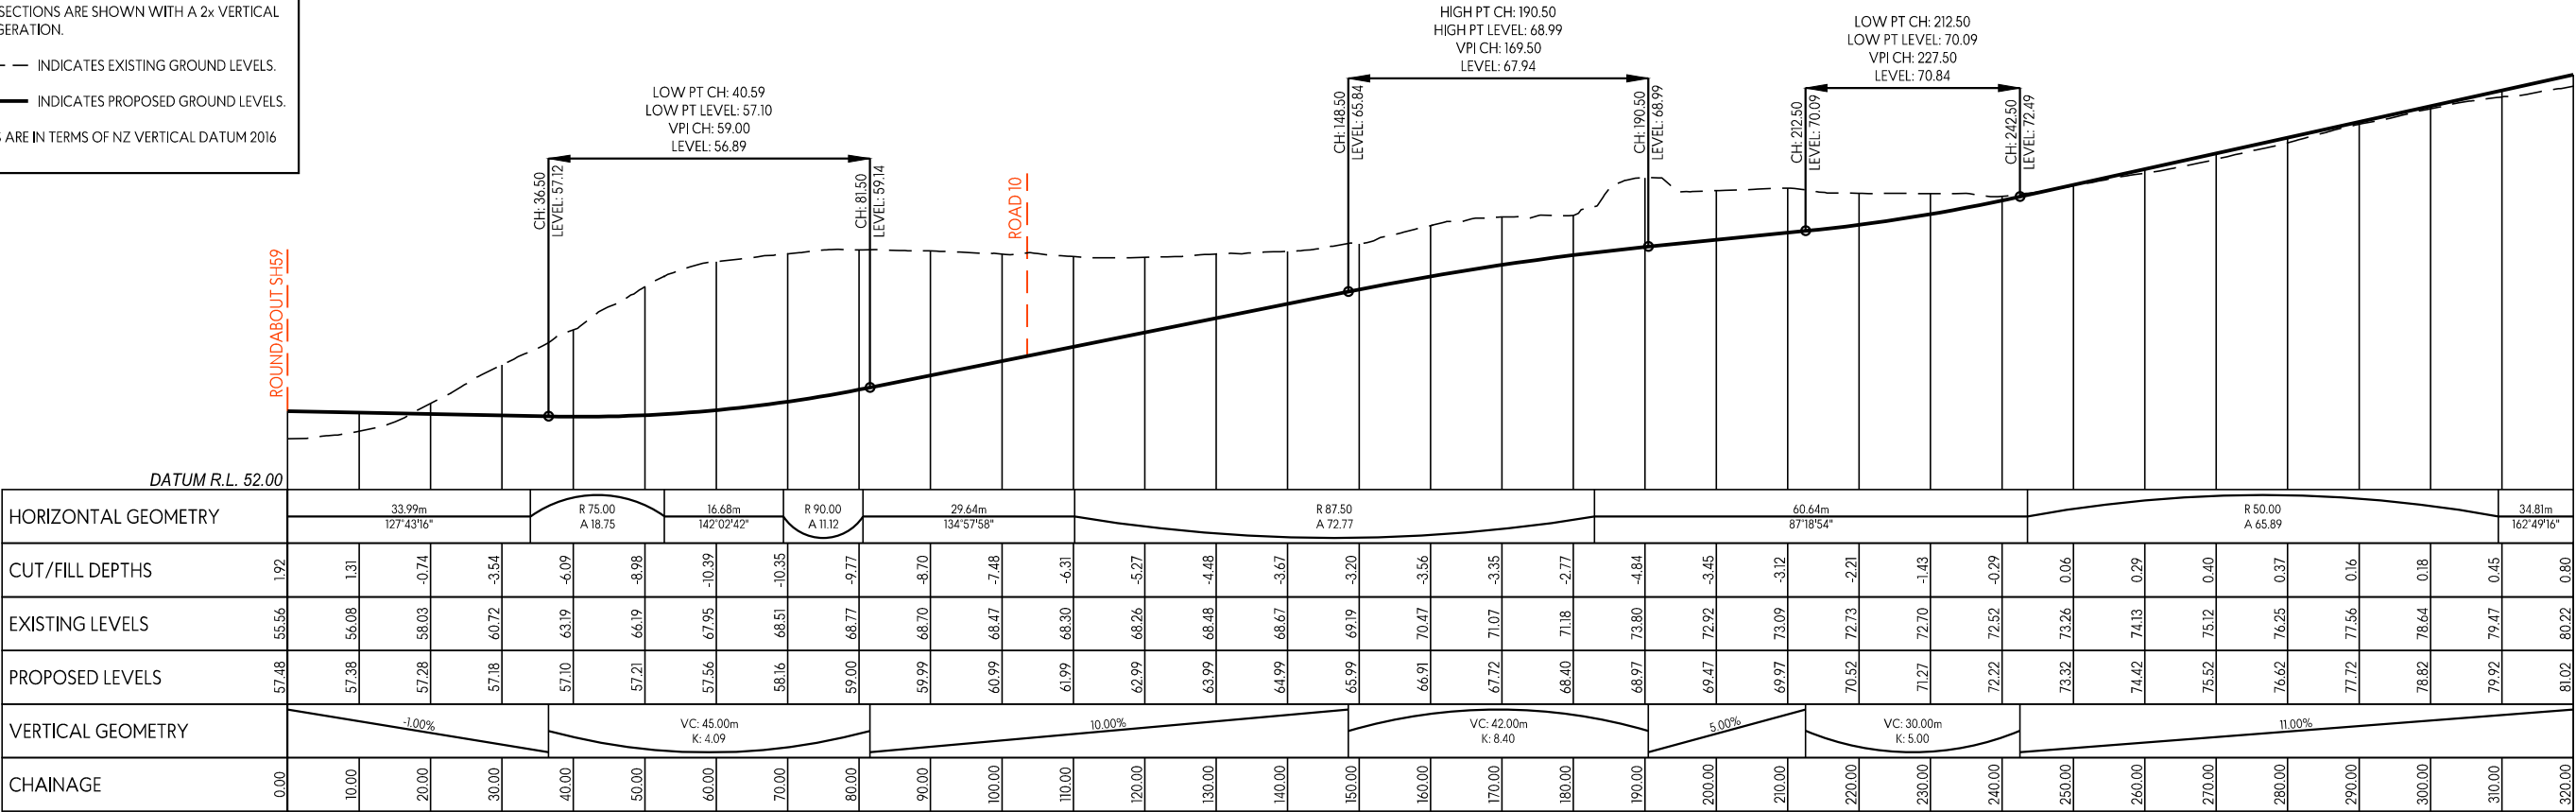

CL - ROAD 01
LONGSECTION BETWEEN 0.00 AND 320.00

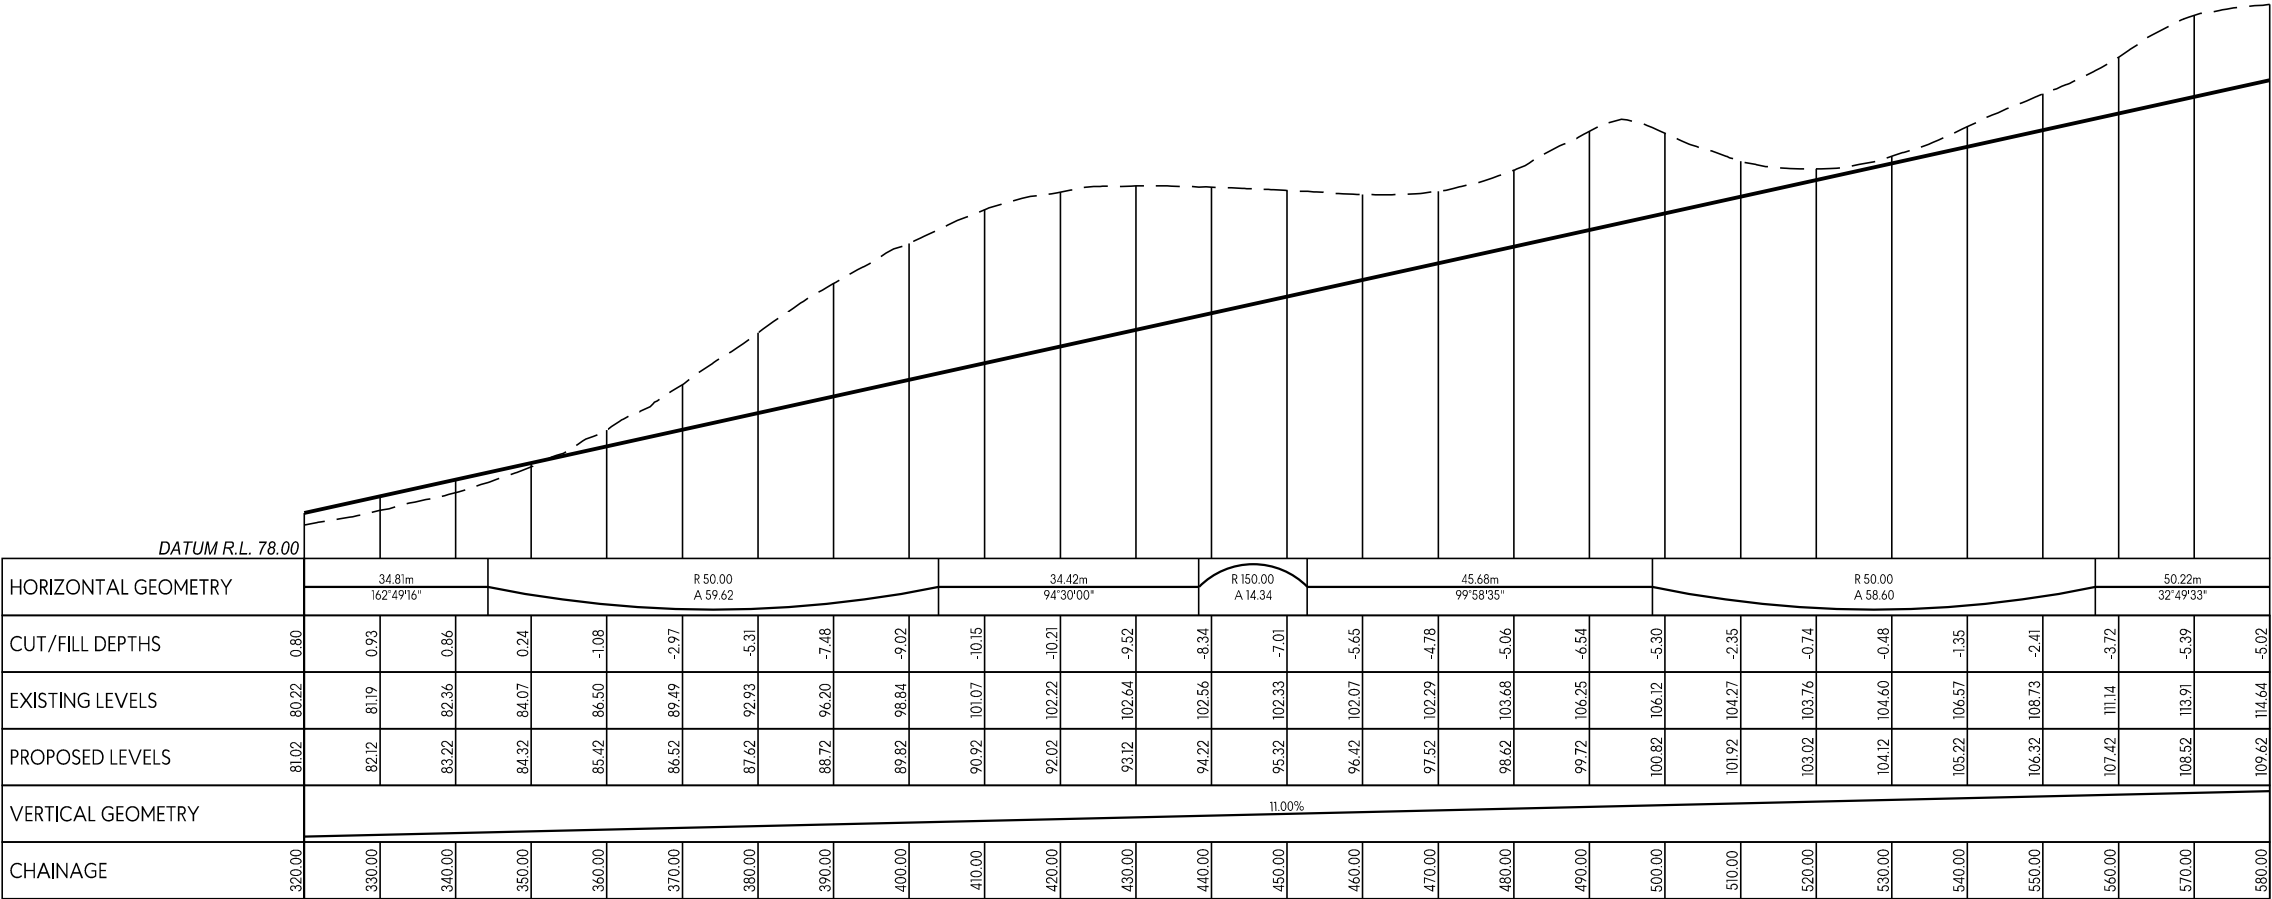

CL - ROAD 01
LONGSECTION BETWEEN 320.00 AND 580.00

This design and drawing shall only be used for the purpose for which it was supplied and shall not be altered or reproduced without the permission of Envelope Engineering Limited. No liability shall be accepted for unauthorised use of this design and drawing.

REVISIONS:			
REV	NOTES	BY	DATE
R1	RESOURCE CONSENT ISSUE	PWJ	13-11-2025

PROJECT:
PUKERUA PROPERTY GROUP LP
MT WELCOME - PUKERUA BAY
PORIRUA


TITLE:
ROAD LONG-SECTION PROFILES
SHEET 1 OF 29




DESIGNED: PWJ
CHECKED: KD
SCALE A1: 1:500 Horz, 1:250 Vert
STATUS: RESOURCE CONSENT
PROJECT No: 1753-02
DRAWING No: 3200
REVISION: R1

DRAWN: LB
PLOT DATE: 13-11-2025
SCALE A3: 1:1000 Horz, 1:500 Vert
DRAWING No: 3200
REVISION: R1

- NOTES:
- LONG SECTIONS ARE SHOWN WITH A 2x VERTICAL EXAGGERATION.
 - — — INDICATES EXISTING GROUND LEVELS.
 - — — INDICATES PROPOSED GROUND LEVELS.
 - LEVELS ARE IN TERMS OF NZ VERTICAL DATUM 2016

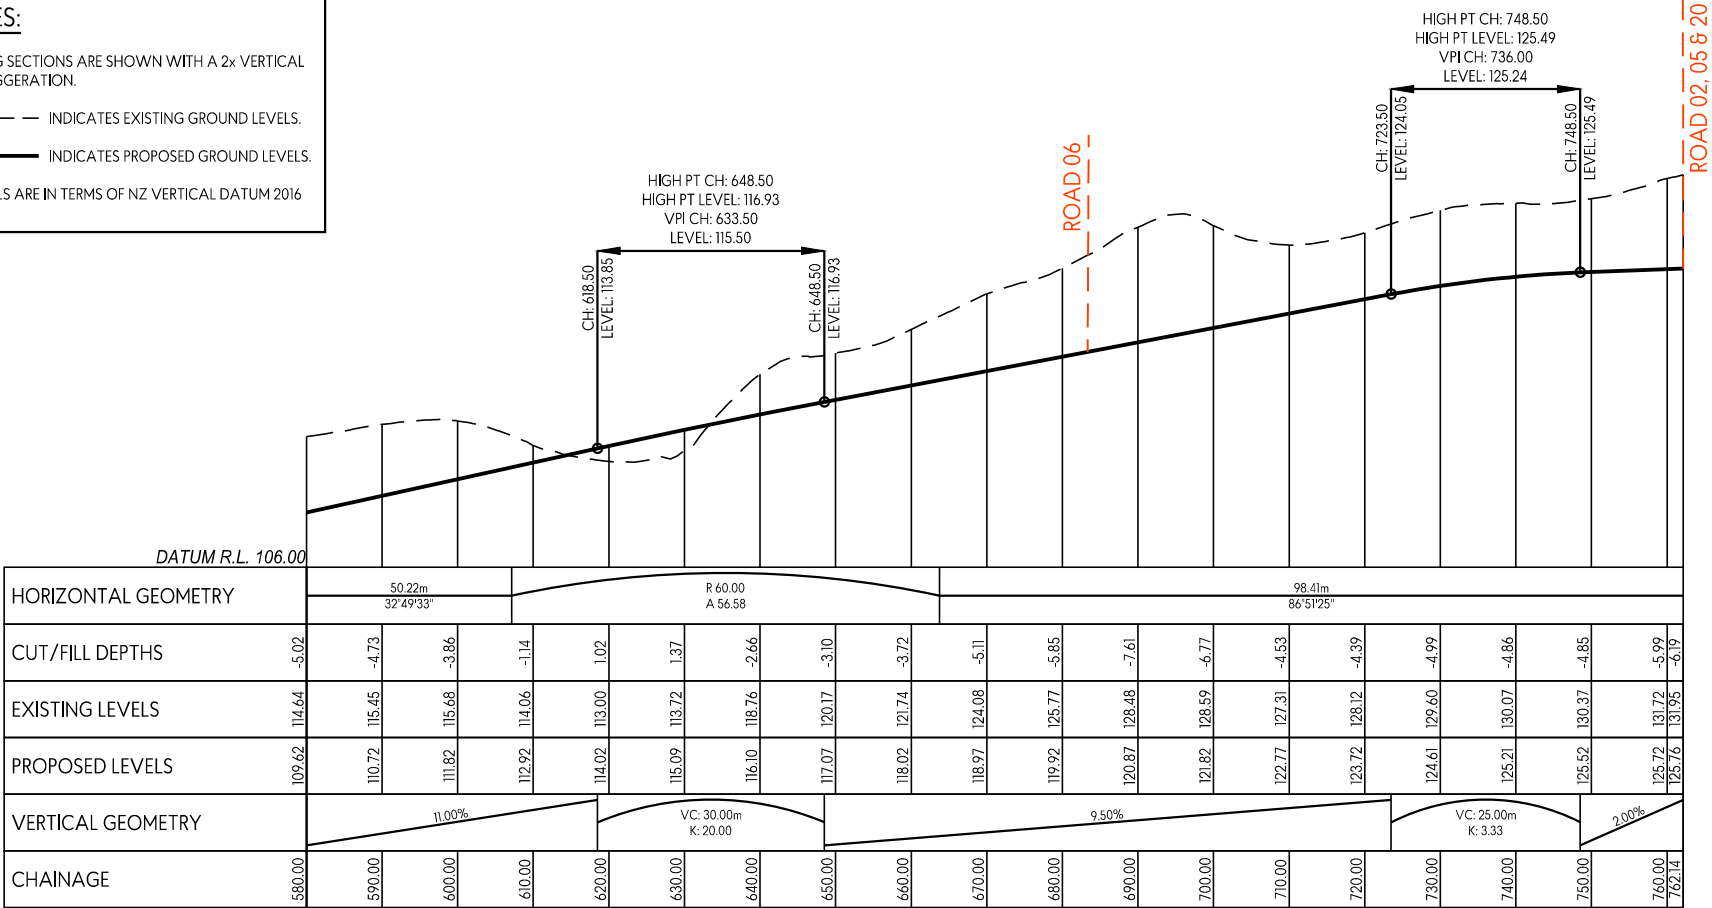

CL - ROAD 01
LONGSECTION BETWEEN 580.00 AND 762.14

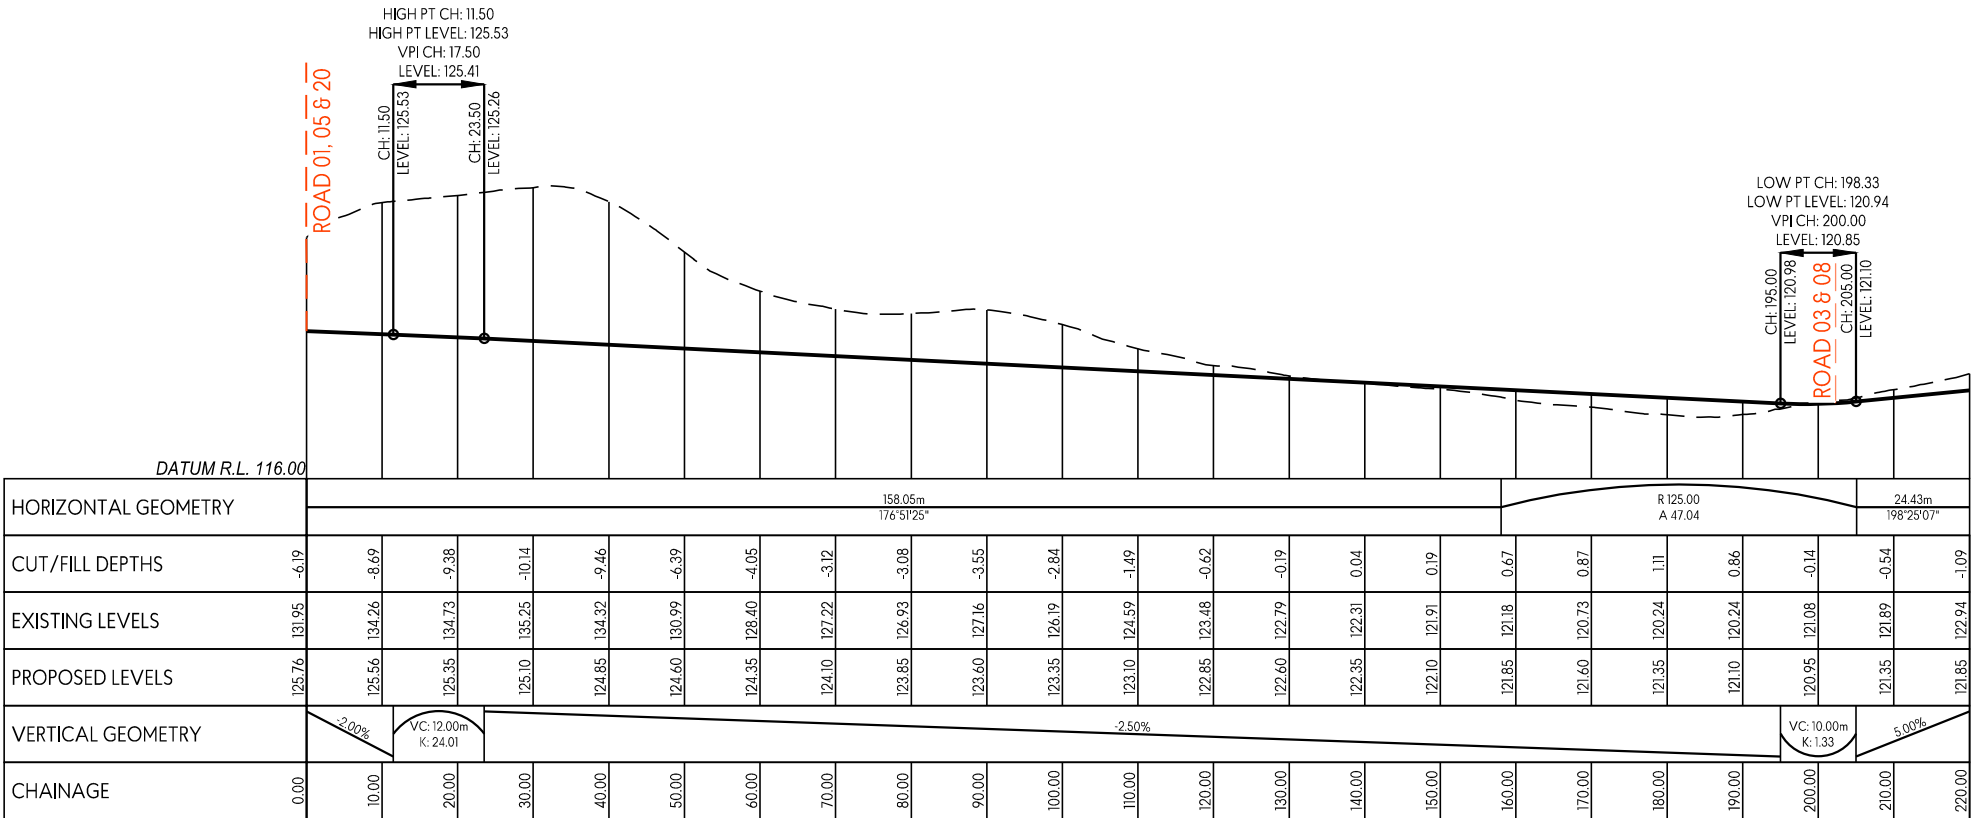

CL - ROAD 02
LONGSECTION BETWEEN 0.00 AND 220.00

This design and drawing shall only be used for the purpose for which it was supplied and shall not be altered or reproduced without the permission of Envelope Engineering Limited. No liability shall be accepted for unauthorised use of this design and drawing.

REVISIONS:			
REV	NOTES	BY	DATE
R1	RESOURCE CONSENT ISSUE	PWJ	13-11-2025

PROJECT:
PUKERUA PROPERTY GROUP LP
MT WELCOME - PUKERUA BAY
PORIRUA

TITLE:
ROAD LONG-SECTION PROFILES
SHEET 2 OF 29




DESIGNED: PWJ
CHECKED: KD
SCALE A1: 1:500 Horz, 1:250 Vert
STATUS: RESOURCE CONSENT
PROJECT No: 1753-02
DRAWING No: 3201
REVISION: R1


DRAWN: LB
PLOT DATE: 13-11-2025
SCALE A3: 1:1000 Horz, 1:500 Vert

NOTES:

1. LONG SECTIONS ARE SHOWN WITH A 2x VERTICAL EXAGGERATION.
2. — — — INDICATES EXISTING GROUND LEVELS.
3. ————— INDICATES PROPOSED GROUND LEVELS.
4. LEVELS ARE IN TERMS OF NZ VERTICAL DATUM 2016

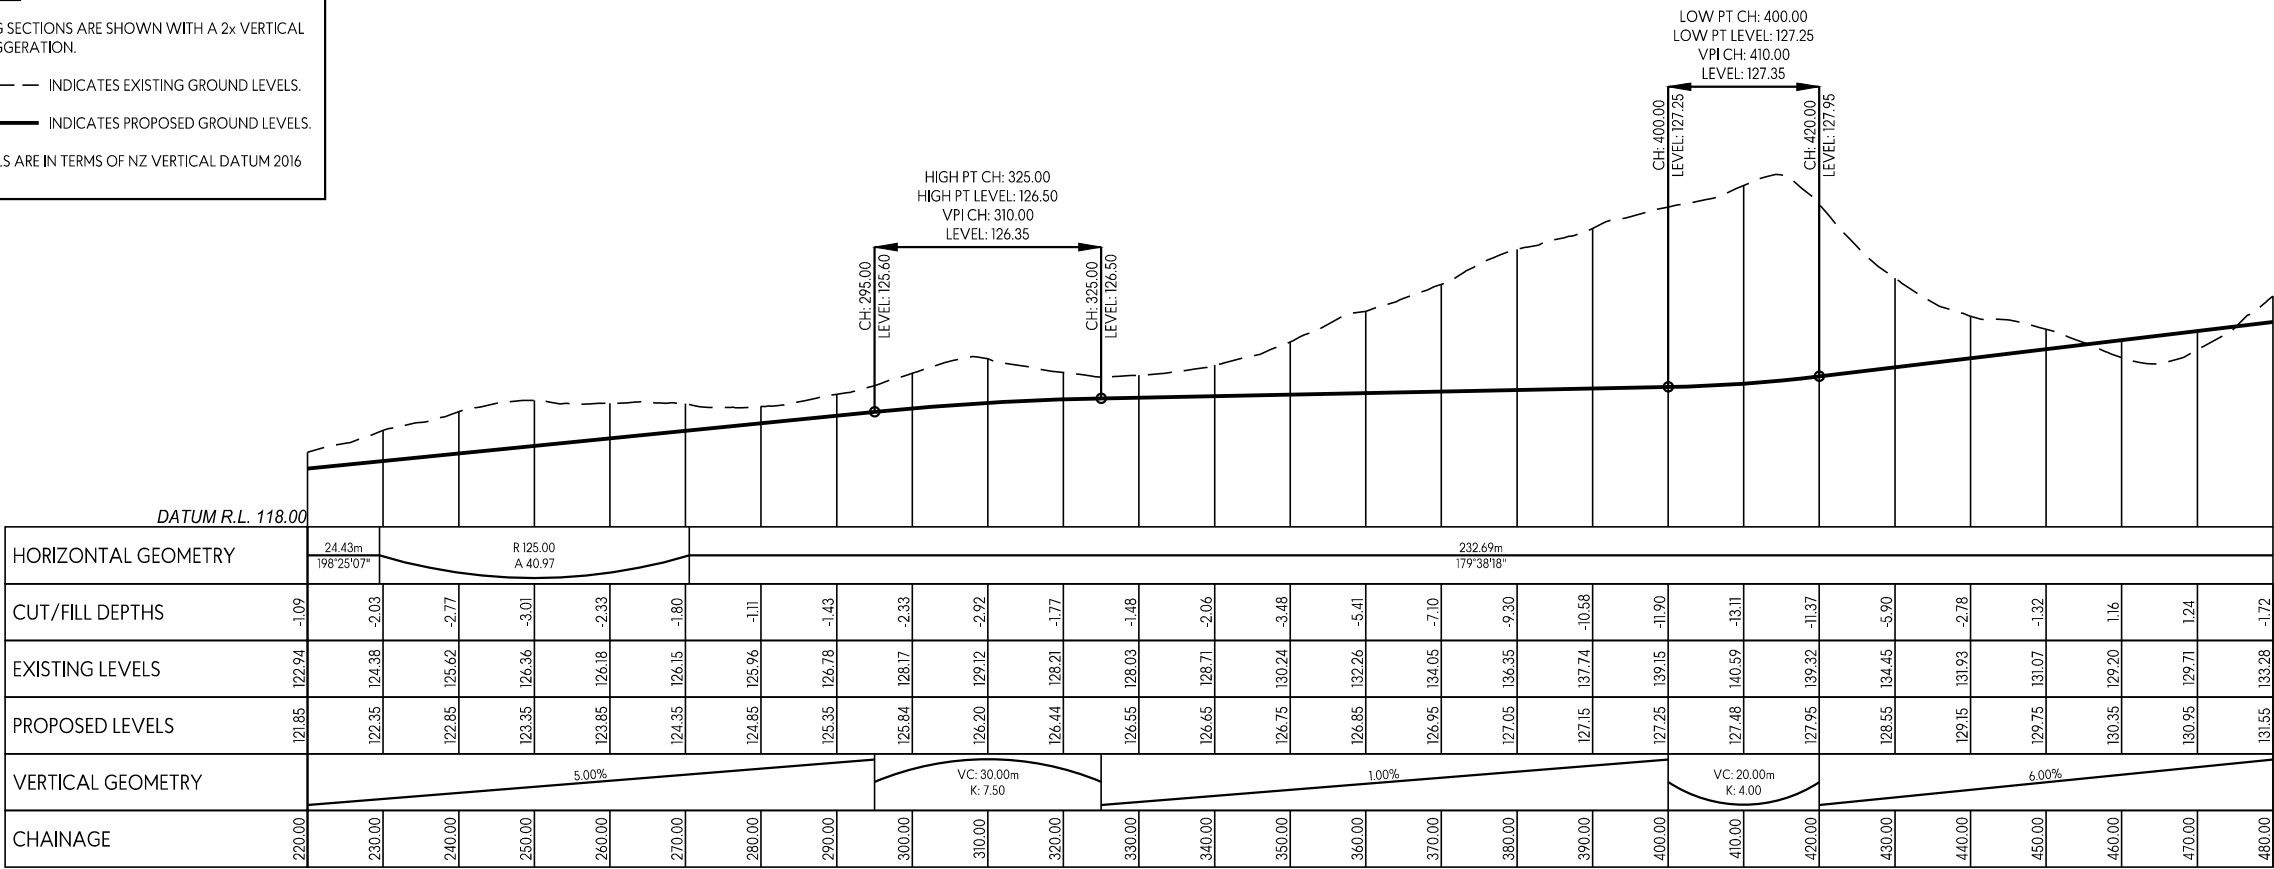

CL - ROAD 02
LONGSECTION BETWEEN 220.00 AND 480.00

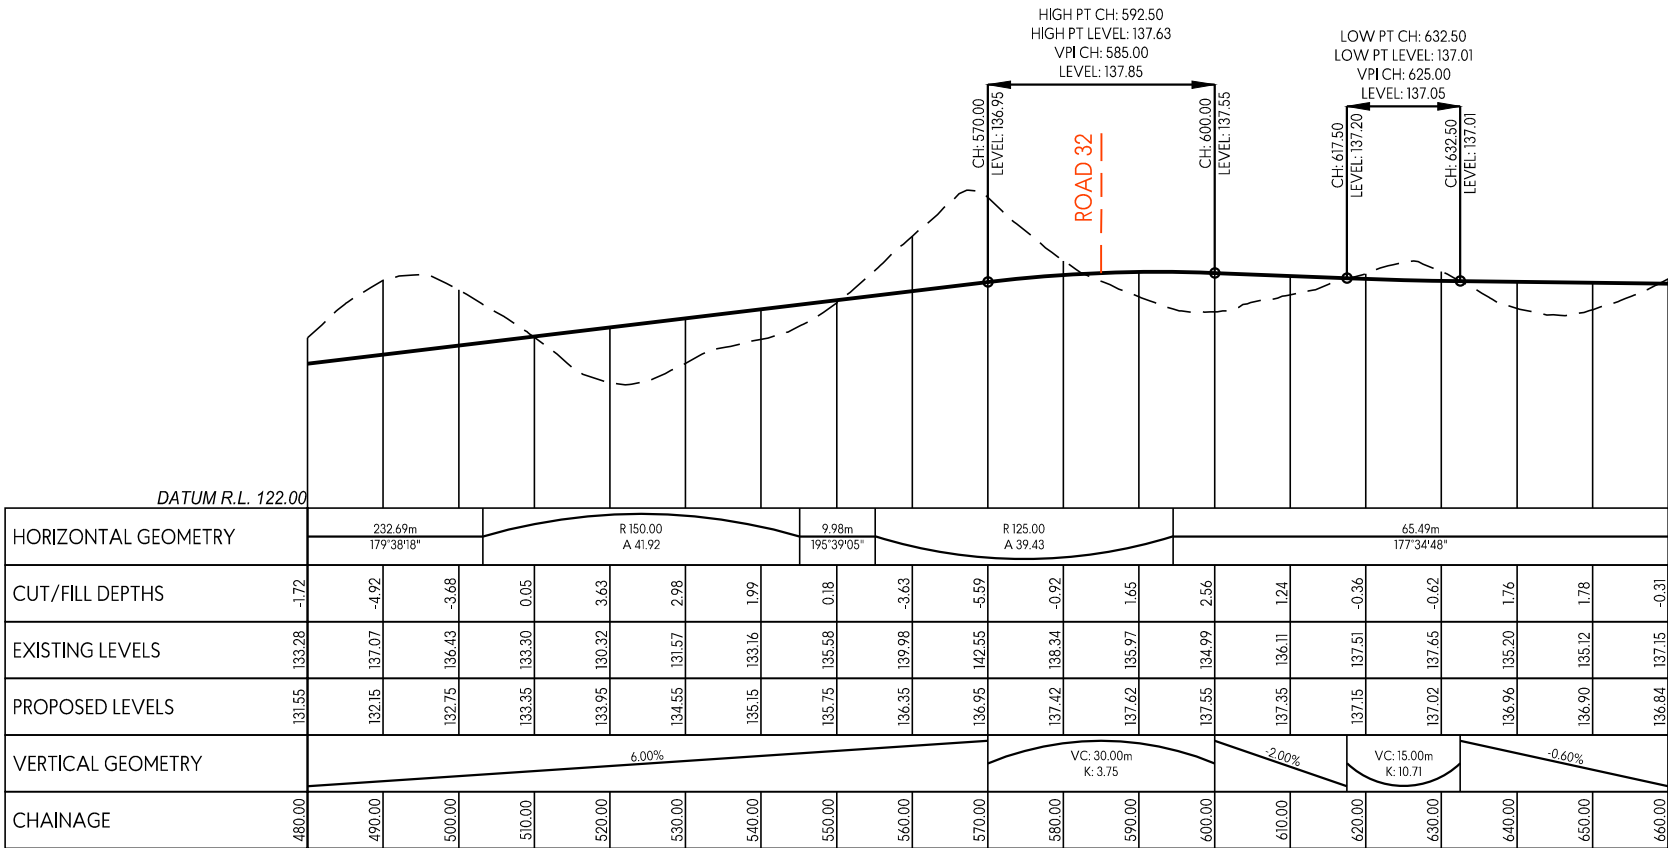

CL - ROAD 02
LONGSECTION BETWEEN 480.00 AND 660.00

This design and drawing shall only be used for the purpose for which it was supplied and shall not be altered or reproduced without the permission of Envelope Engineering Limited. No liability shall be accepted for unauthorised use of this design and drawing.

REVISIONS:			
REV	NOTES	BY	DATE
R1	RESOURCE CONSENT ISSUE	PWJ	13-11-2025

PROJECT:
PUKERUA PROPERTY GROUP LP
MT WELCOME - PUKERUA BAY
PORIRUA

TITLE:
ROAD LONG-SECTION PROFILES
SHEET 3 OF 29




DESIGNED: PWJ
CHECKED: KD
SCALE A1: 1:500 Horz, 1:250 Vert
STATUS: RESOURCE CONSENT
PROJECT No: 1753-02
DRAWING No: 3202
REVISION: R1


DRAWN: LB
PLOT DATE: 13-11-2025
SCALE A3: 1:1000 Horz, 1:500 Vert

NOTES:

1. LONG SECTIONS ARE SHOWN WITH A 2x VERTICAL EXAGGERATION.
2. — — — INDICATES EXISTING GROUND LEVELS.
3. ——— INDICATES PROPOSED GROUND LEVELS.
4. LEVELS ARE IN TERMS OF NZ VERTICAL DATUM 2016

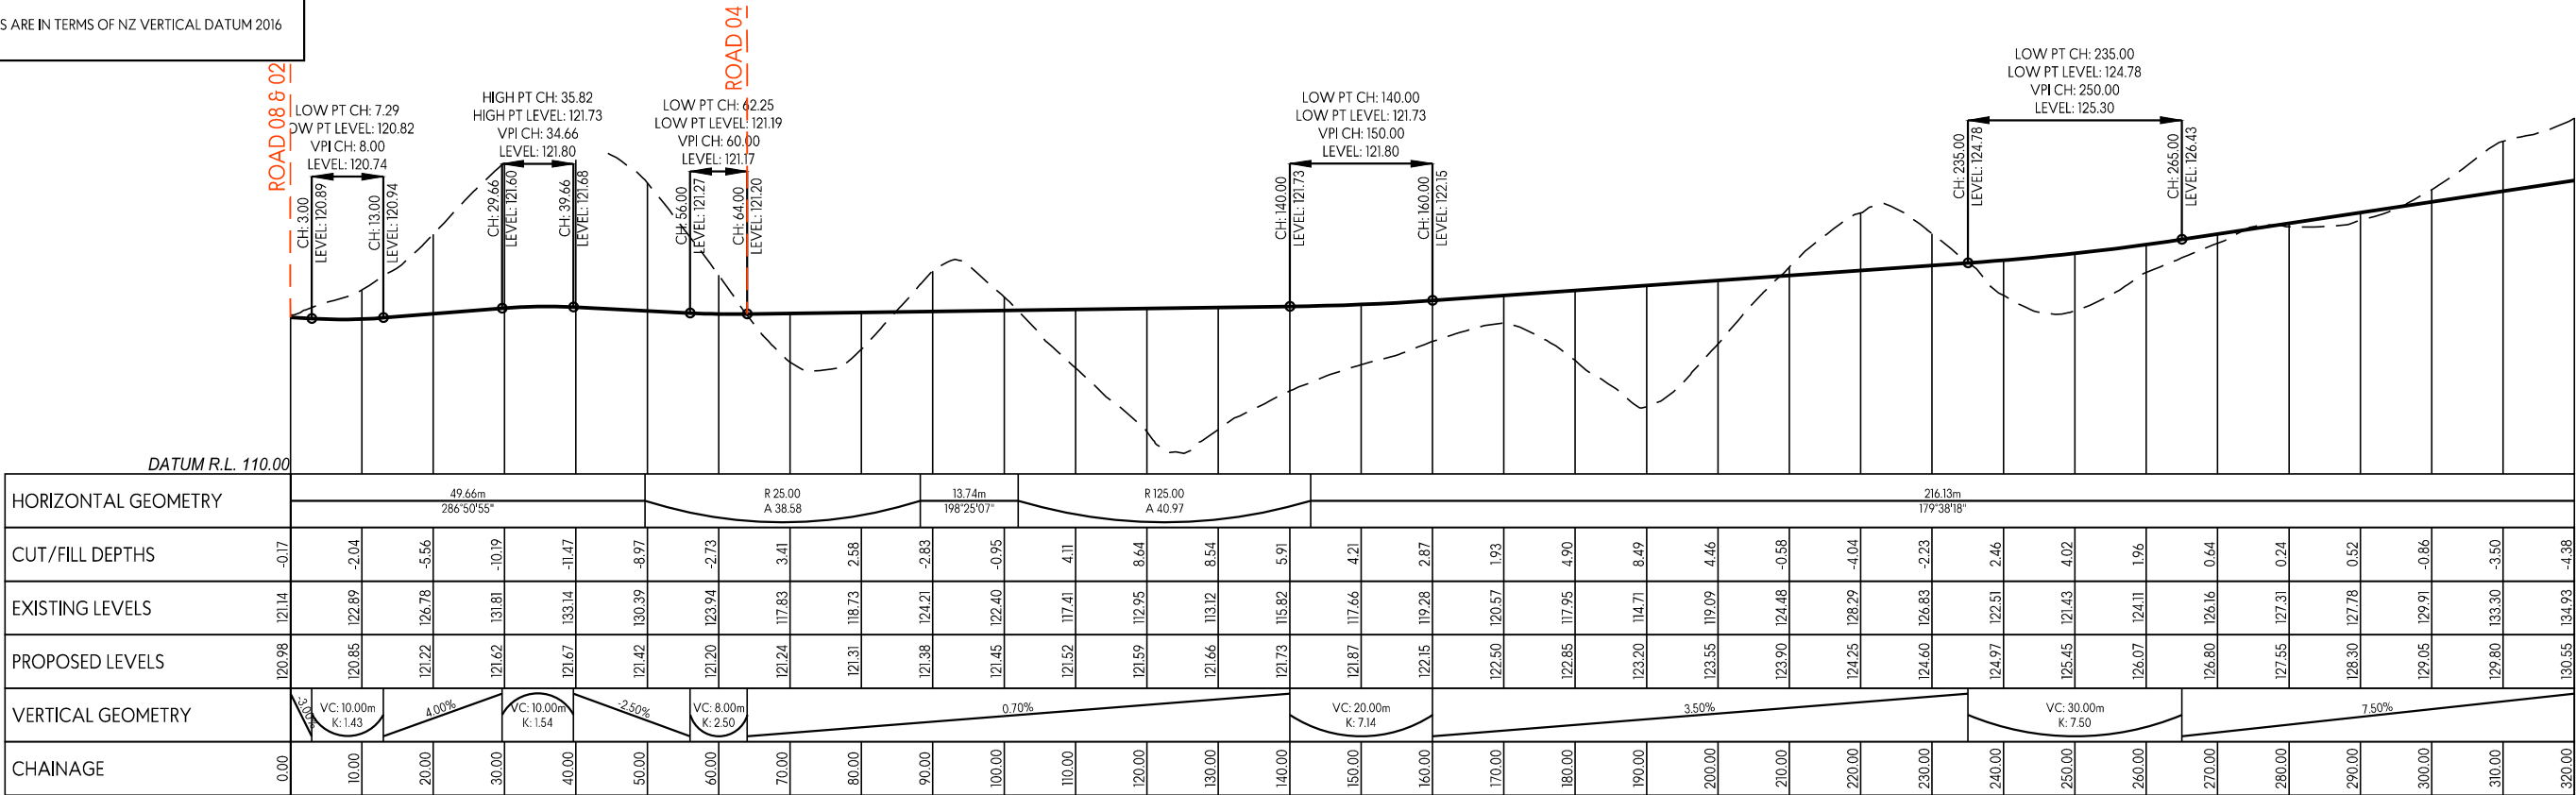

CL - ROAD 03
LONGSECTION BETWEEN 0.00 AND 320.00

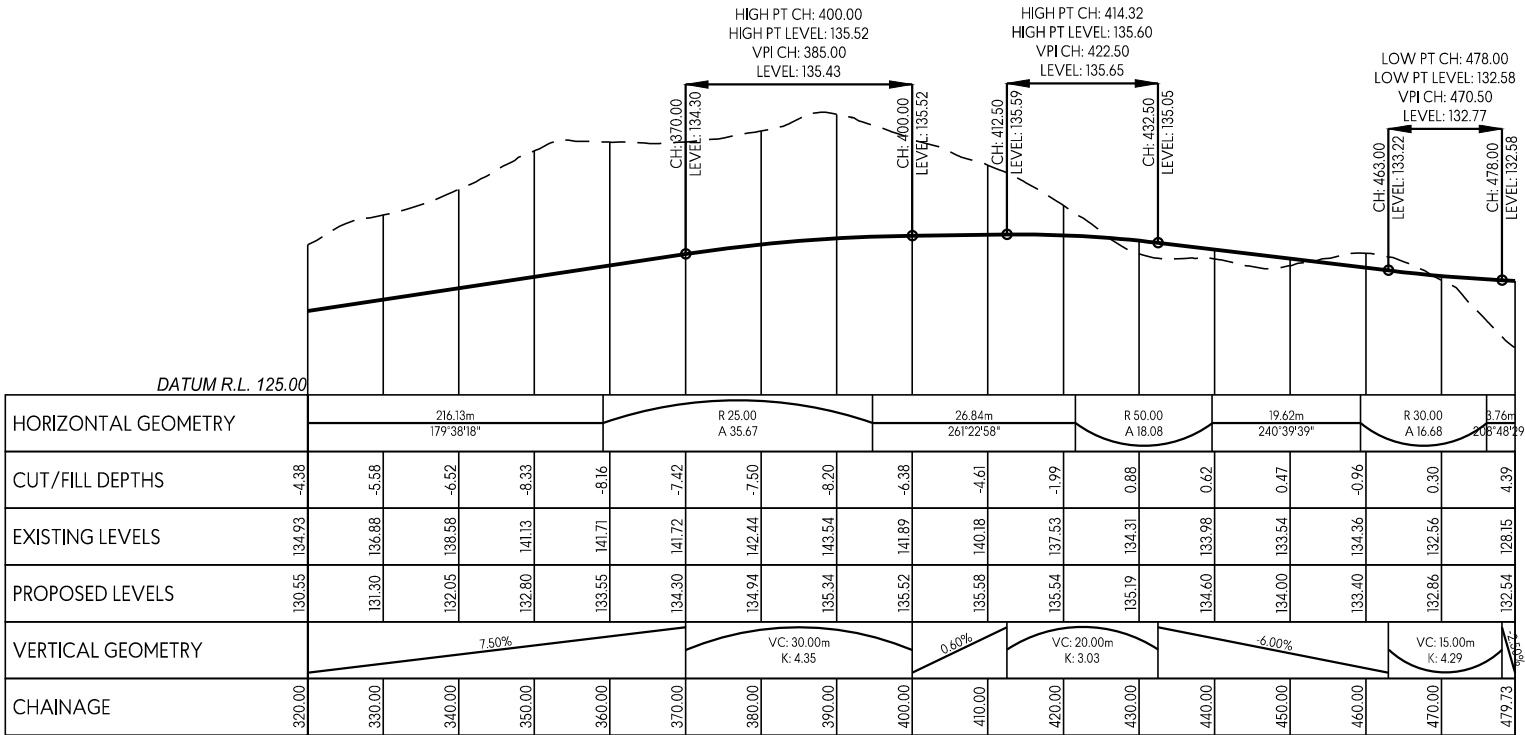

CL - ROAD 03
LONGSECTION BETWEEN 320.00 AND 479.73

This design and drawing shall only be used for the purpose for which it was supplied and shall not be altered or reproduced without the permission of Envelope Engineering Limited. No liability shall be accepted for unauthorised use of this design and drawing.

REVISIONS:			
REV	NOTES	BY	DATE
R1	RESOURCE CONSENT ISSUE	PWJ	13-11-2025

PROJECT:
PUKERUA PROPERTY GROUP LP
MT WELCOME - PUKERUA BAY
PORIRUA



TITLE:
ROAD LONG-SECTION PROFILES
SHEET 4 OF 29



DESIGNED: PWJ
CHECKED: KD
SCALE A1: 1:500 Horz, 1:250 Vert
STATUS: RESOURCE CONSENT
PROJECT No: 1753-02
DRAWN: LB
PLOT DATE: 13-11-2025
SCALE A3: 1:1000 Horz, 1:500 Vert
DRAWING No: 3203
REVISION: R1

NOTES:

1. LONG SECTIONS ARE SHOWN WITH A 2x VERTICAL EXAGGERATION.
2. — — — INDICATES EXISTING GROUND LEVELS.
3. ——— INDICATES PROPOSED GROUND LEVELS.
4. LEVELS ARE IN TERMS OF NZ VERTICAL DATUM 2016

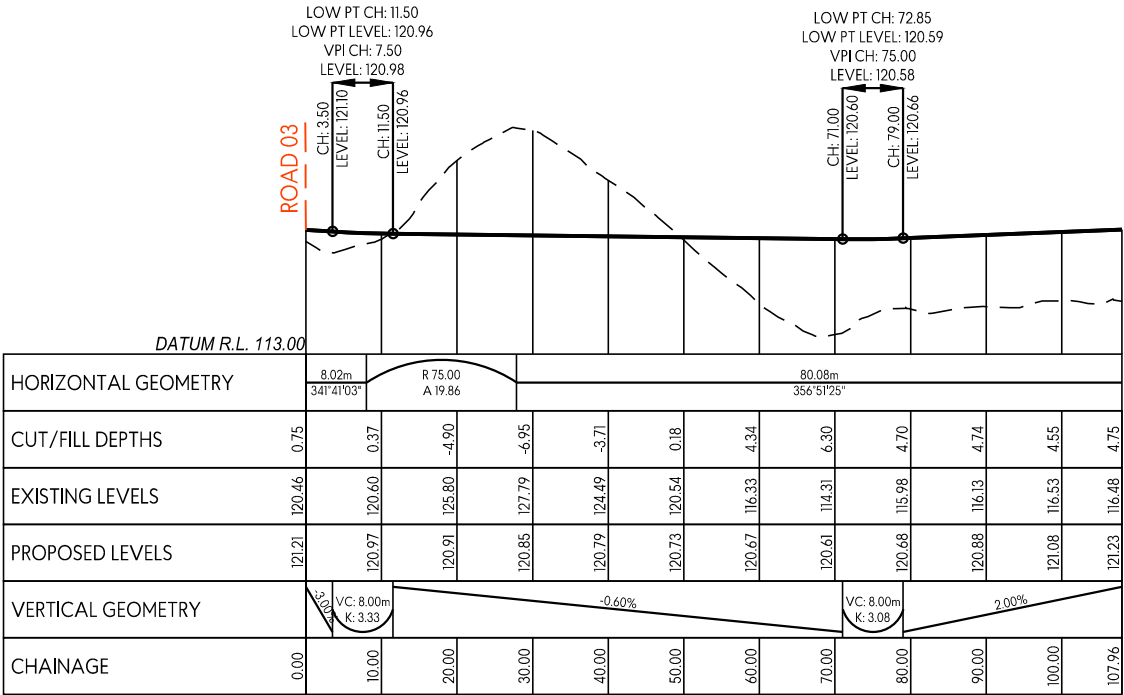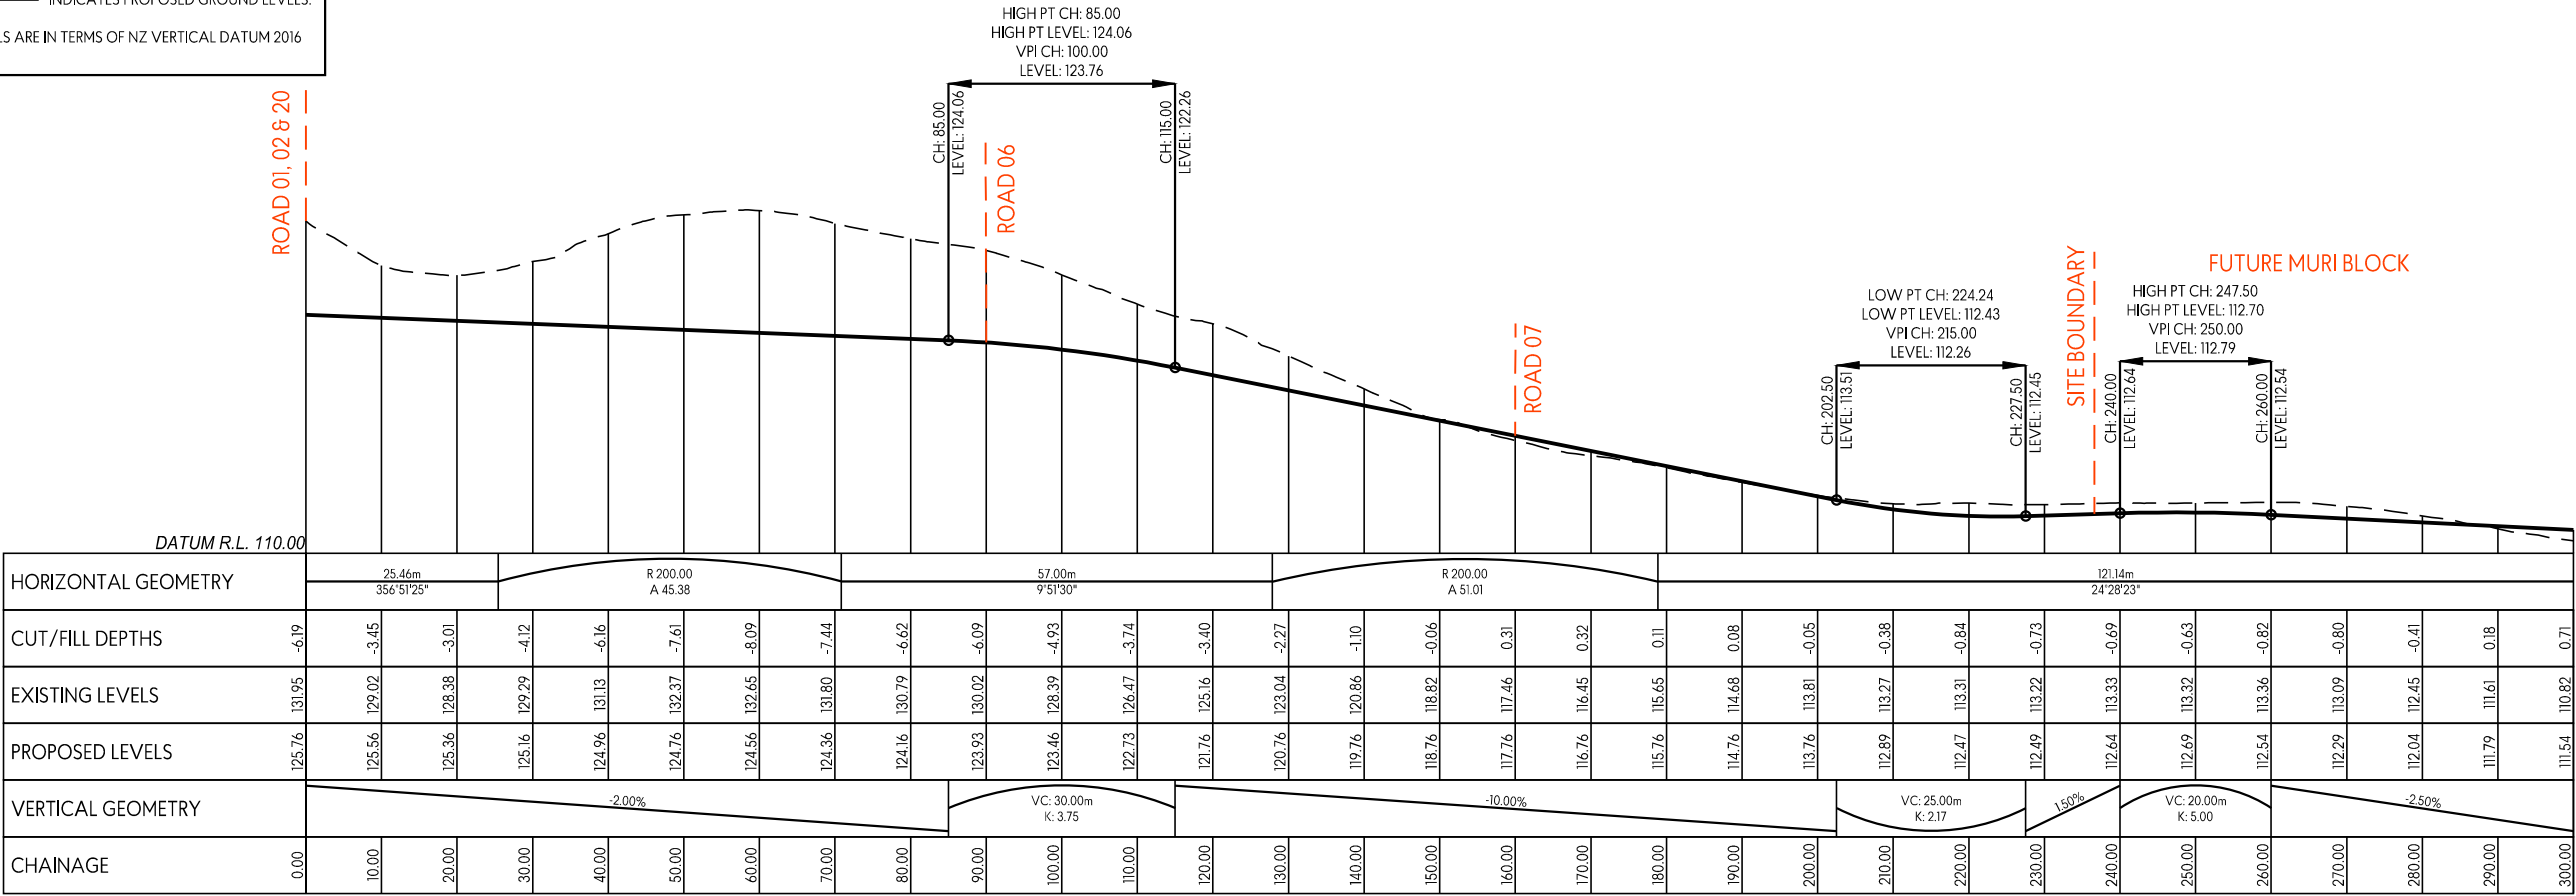

This design and drawing shall only be used for the purpose for which it was supplied and shall not be altered or reproduced without the permission of Envelope Engineering Limited. No liability shall be accepted for unauthorised use of this design and drawing.

REVISIONS:			
REV	NOTES	BY	DATE
R1	RESOURCE CONSENT ISSUE	PWJ	13-11-2025

PROJECT:

PUKERUA PROPERTY GROUP LP
MT WELCOME - PUKERUA BAY
PORIRUA

TITLE:

ROAD LONG-SECTION PROFILES
SHEET 5 OF 29




DESIGNED: PWJ
CHECKED: KD
SCALE A1: 1:500 Horz, 1:250 Vert
STATUS: RESOURCE CONSENT
PROJECT No: 1753-02

DRAWN: LB
PLOT DATE: 13-11-2025
SCALE A3: 1:1000 Horz, 1:500 Vert
DRAWING No: 3204

REVISION: R1

NOTES:

1. LONG SECTIONS ARE SHOWN WITH A 2x VERTICAL EXAGGERATION.
2. — — — INDICATES EXISTING GROUND LEVELS.
3. ——— INDICATES PROPOSED GROUND LEVELS.
4. LEVELS ARE IN TERMS OF NZ VERTICAL DATUM 2016

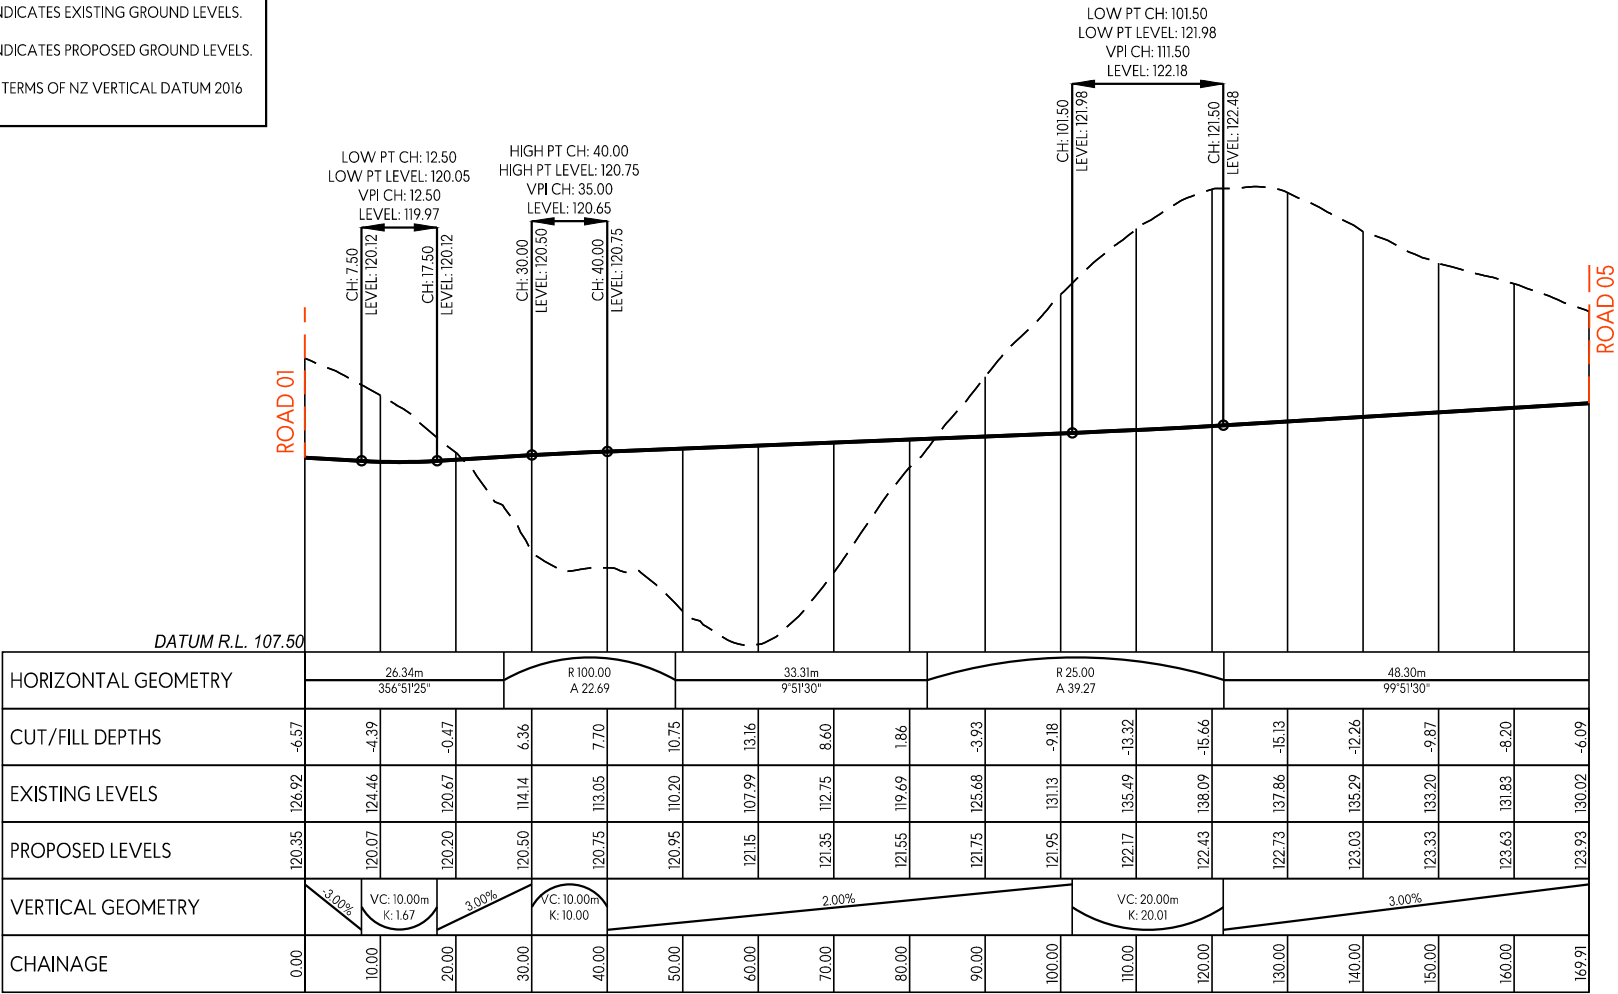

CL - ROAD 06
LONGSECTION BETWEEN 0.00 AND 169.91

This design and drawing shall only be used for the purpose for which it was supplied and shall not be altered or reproduced without the permission of Envelope Engineering Limited. No liability shall be accepted for unauthorised use of this design and drawing.


REVISIONS:			
REV	NOTES	BY	DATE
R1	RESOURCE CONSENT ISSUE	PWJ	13-11-2025

PROJECT:
PUKERUA PROPERTY GROUP LP
MT WELCOME - PUKERUA BAY
PORIRUA

TITLE:
ROAD LONG-SECTION PROFILES
SHEET 6 OF 29



DESIGNED: PWJ	DRAWN: LB
CHECKED: KD	PLOT DATE: 13-11-2025
SCALE A1: 1:500 Horz, 1:250 Vert	SCALE A3: 1:1000 Horz, 1:500 Vert
STATUS: RESOURCE CONSENT	
PROJECT No: 1753-02	DRAWING No: 3205
REVISION: R1	

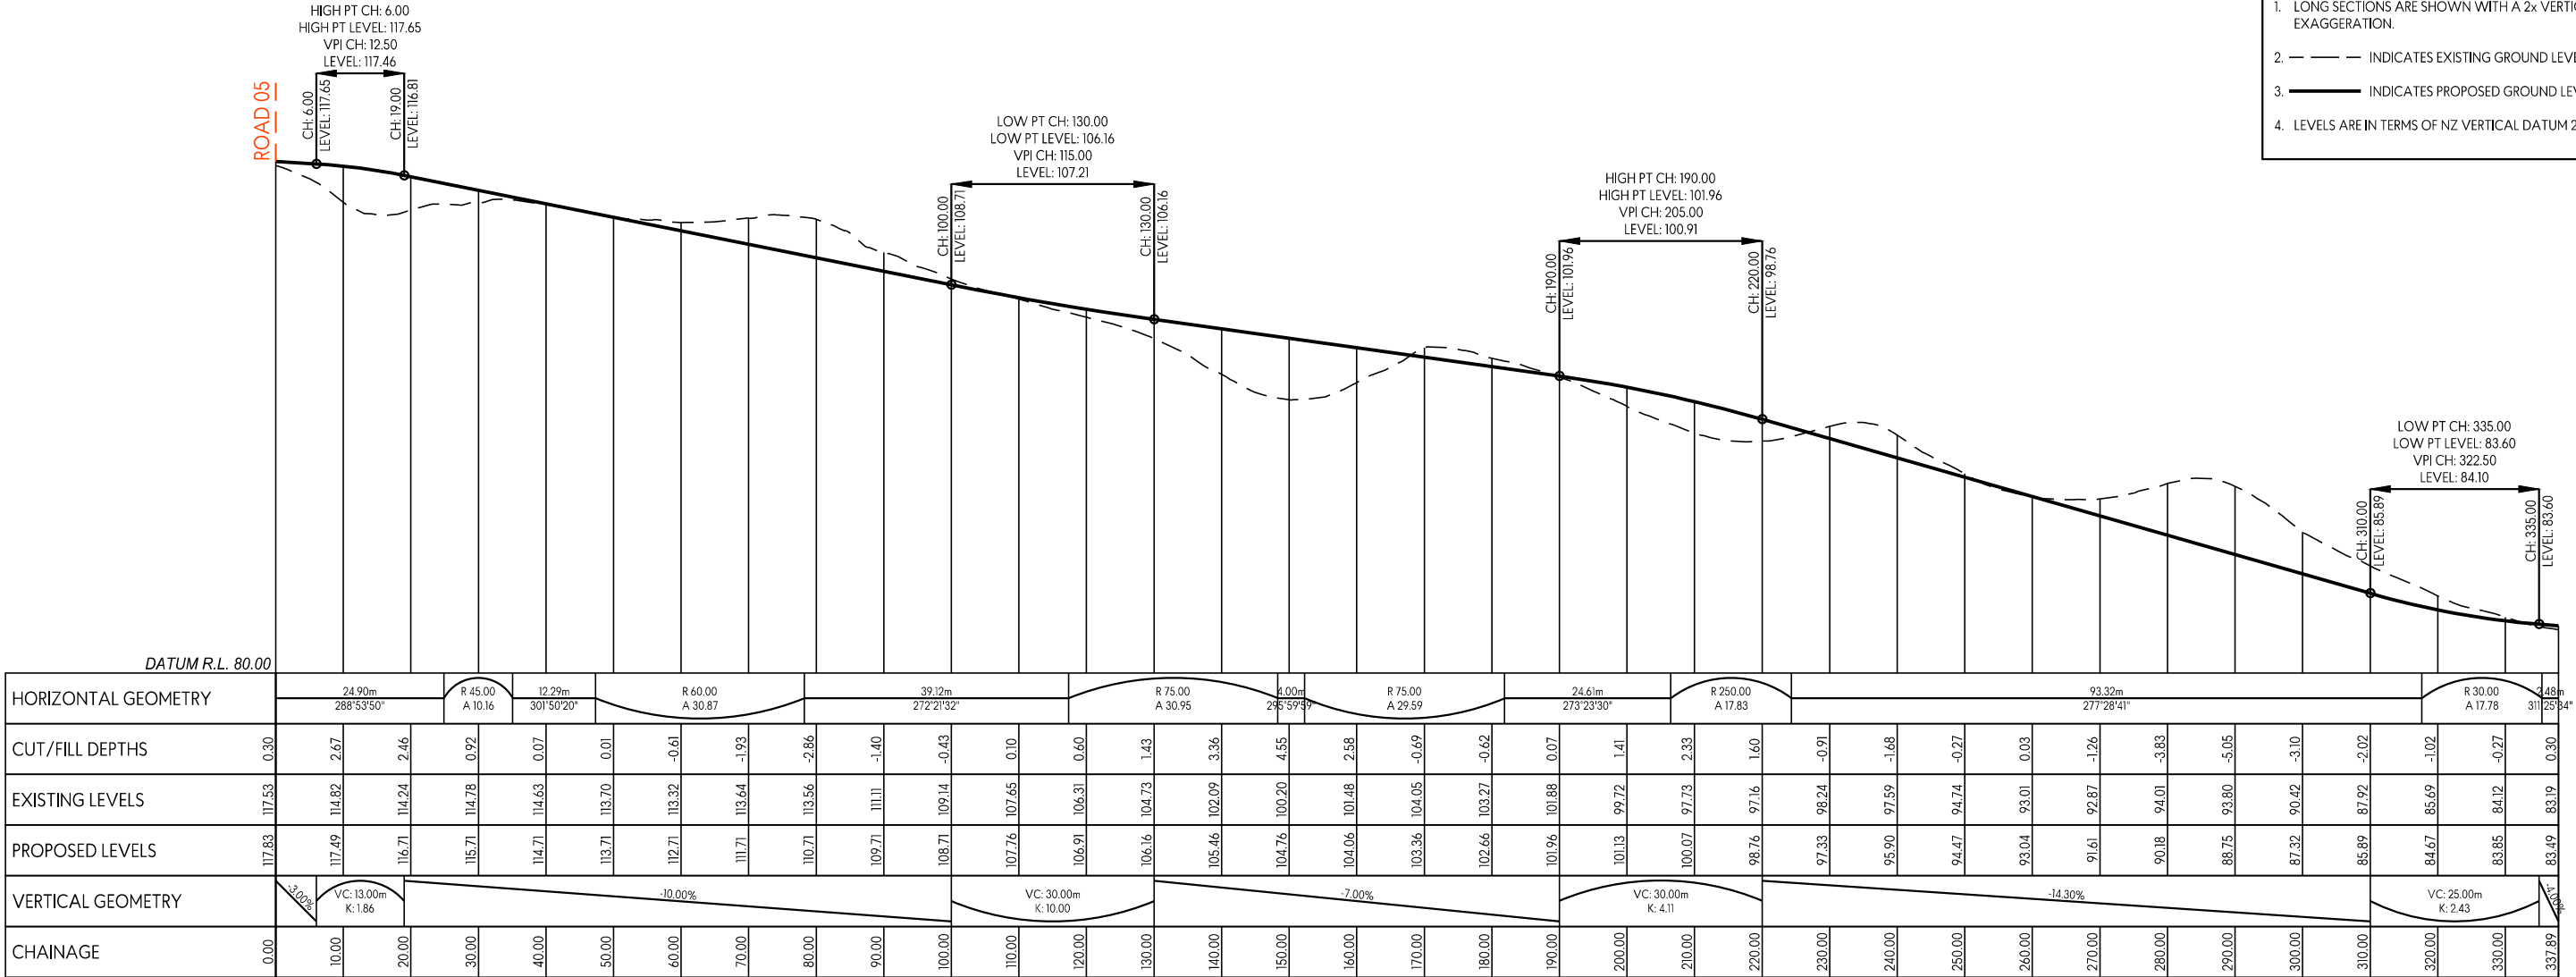

CL - ROAD 07
LONGSECTION BETWEEN 0.00 AND 337.89

NOTES:

1. LONG SECTIONS ARE SHOWN WITH A 2x VERTICAL EXAGGERATION.
2. — — — INDICATES EXISTING GROUND LEVELS.
3. ————— INDICATES PROPOSED GROUND LEVELS.
4. LEVELS ARE IN TERMS OF NZ VERTICAL DATUM 2016

This design and drawing shall only be used for the purpose for which it was supplied and shall not be altered or reproduced without the permission of Envelope Engineering Limited. No liability shall be accepted for unauthorised use of this design and drawing.

REVISIONS:

REV	NOTES	BY	DATE
R1	RESOURCE CONSENT ISSUE	PWJ	13-11-2025

PROJECT:

PUKERUA PROPERTY GROUP LP
MT WELCOME - PUKERUA BAY
PORIRUA

TITLE:


ROAD LONG-SECTION PROFILES
SHEET 7 OF 29



DESIGNED: PWJ	DRAWN: LB
CHECKED: KD	PLOT DATE: 13-11-2025
SCALE A1: 1:500 Horz, 1:250 Vert	SCALE A3: 1:1000 Horz, 1:500 Vert
STATUS: RESOURCE CONSENT	
PROJECT No: 1753-02	DRAWING No: 3206
	REVISION: R1

NOTES:

1. LONG SECTIONS ARE SHOWN WITH A 2x VERTICAL EXAGGERATION.
2. — — — INDICATES EXISTING GROUND LEVELS.
3. ————— INDICATES PROPOSED GROUND LEVELS.
4. LEVELS ARE IN TERMS OF NZ VERTICAL DATUM 2016

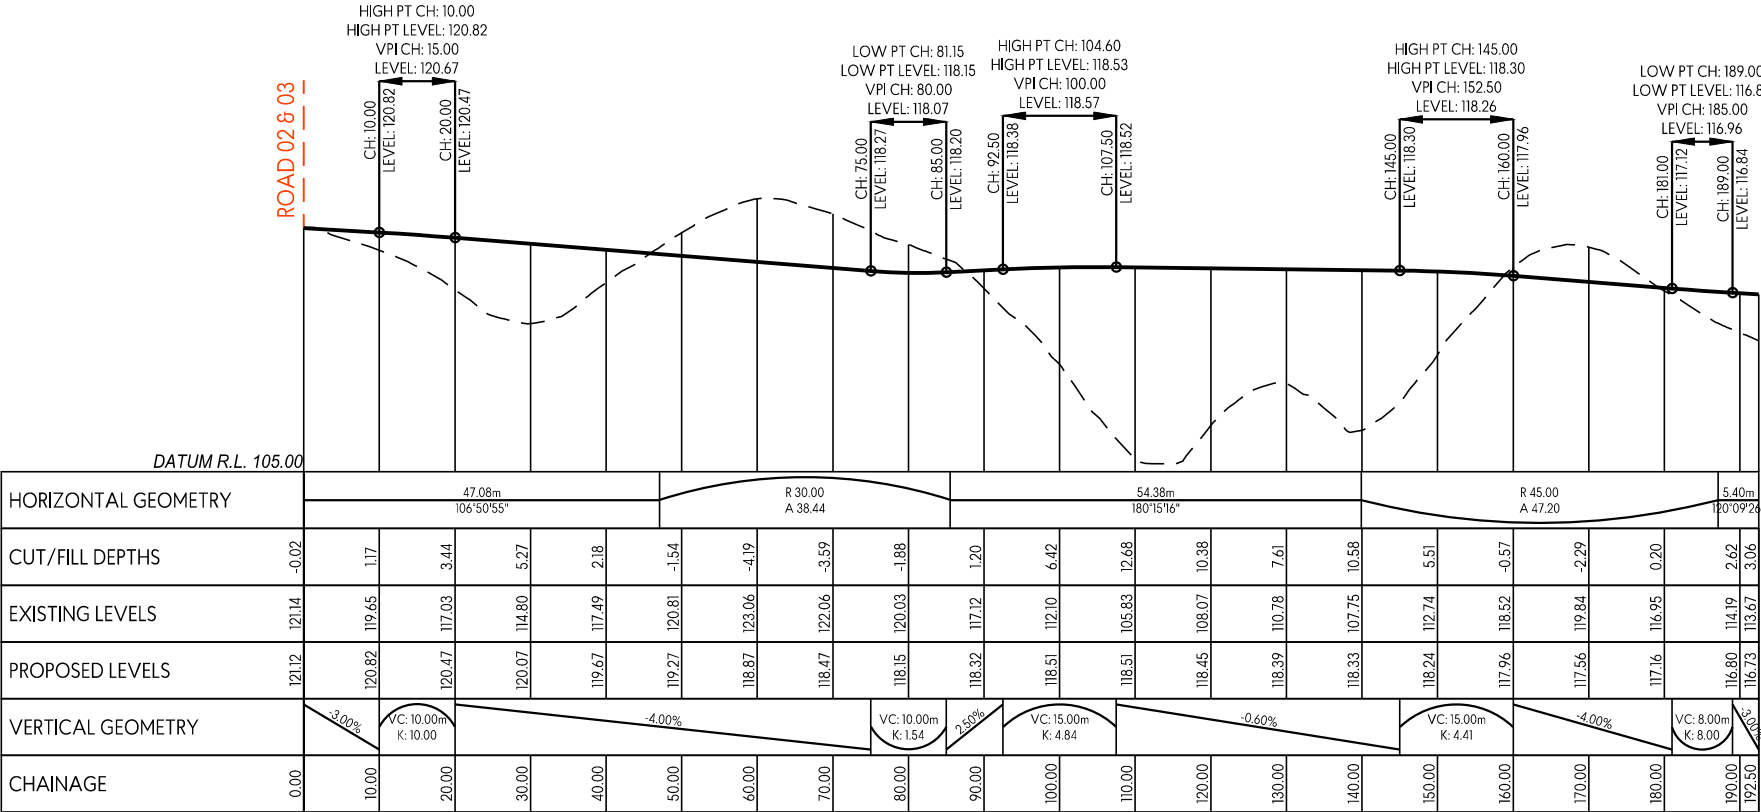

CL - ROAD 08
LONGSECTION BETWEEN 0.00 AND 192.50

This design and drawing shall only be used for the purpose for which it was supplied and shall not be altered or reproduced without the permission of Envelope Engineering Limited. No liability shall be accepted for unauthorised use of this design and drawing.

REVISIONS:			
REV	NOTES	BY	DATE
R1	RESOURCE CONSENT ISSUE	PWJ	13-11-2025

PROJECT:

PUKERUA PROPERTY GROUP LP
MT WELCOME - PUKERUA BAY
PORIRUA

TITLE:


ROAD LONG-SECTION PROFILES
SHEET 8 OF 29




DESIGNED: PWJ	DRAWN: LB
CHECKED: KD	PLOT DATE: 13-11-2025
SCALE A1: 1:500 Horz, 1:250 Vert	SCALE A3: 1:1000 Horz, 1:500 Vert
STATUS: RESOURCE CONSENT	
PROJECT No:	DRAWING No:
1753-02	3207
	R1

NOTES:

1. LONG SECTIONS ARE SHOWN WITH A 2x VERTICAL EXAGGERATION.
2. — — — INDICATES EXISTING GROUND LEVELS.
3. ————— INDICATES PROPOSED GROUND LEVELS.
4. LEVELS ARE IN TERMS OF NZ VERTICAL DATUM 2016

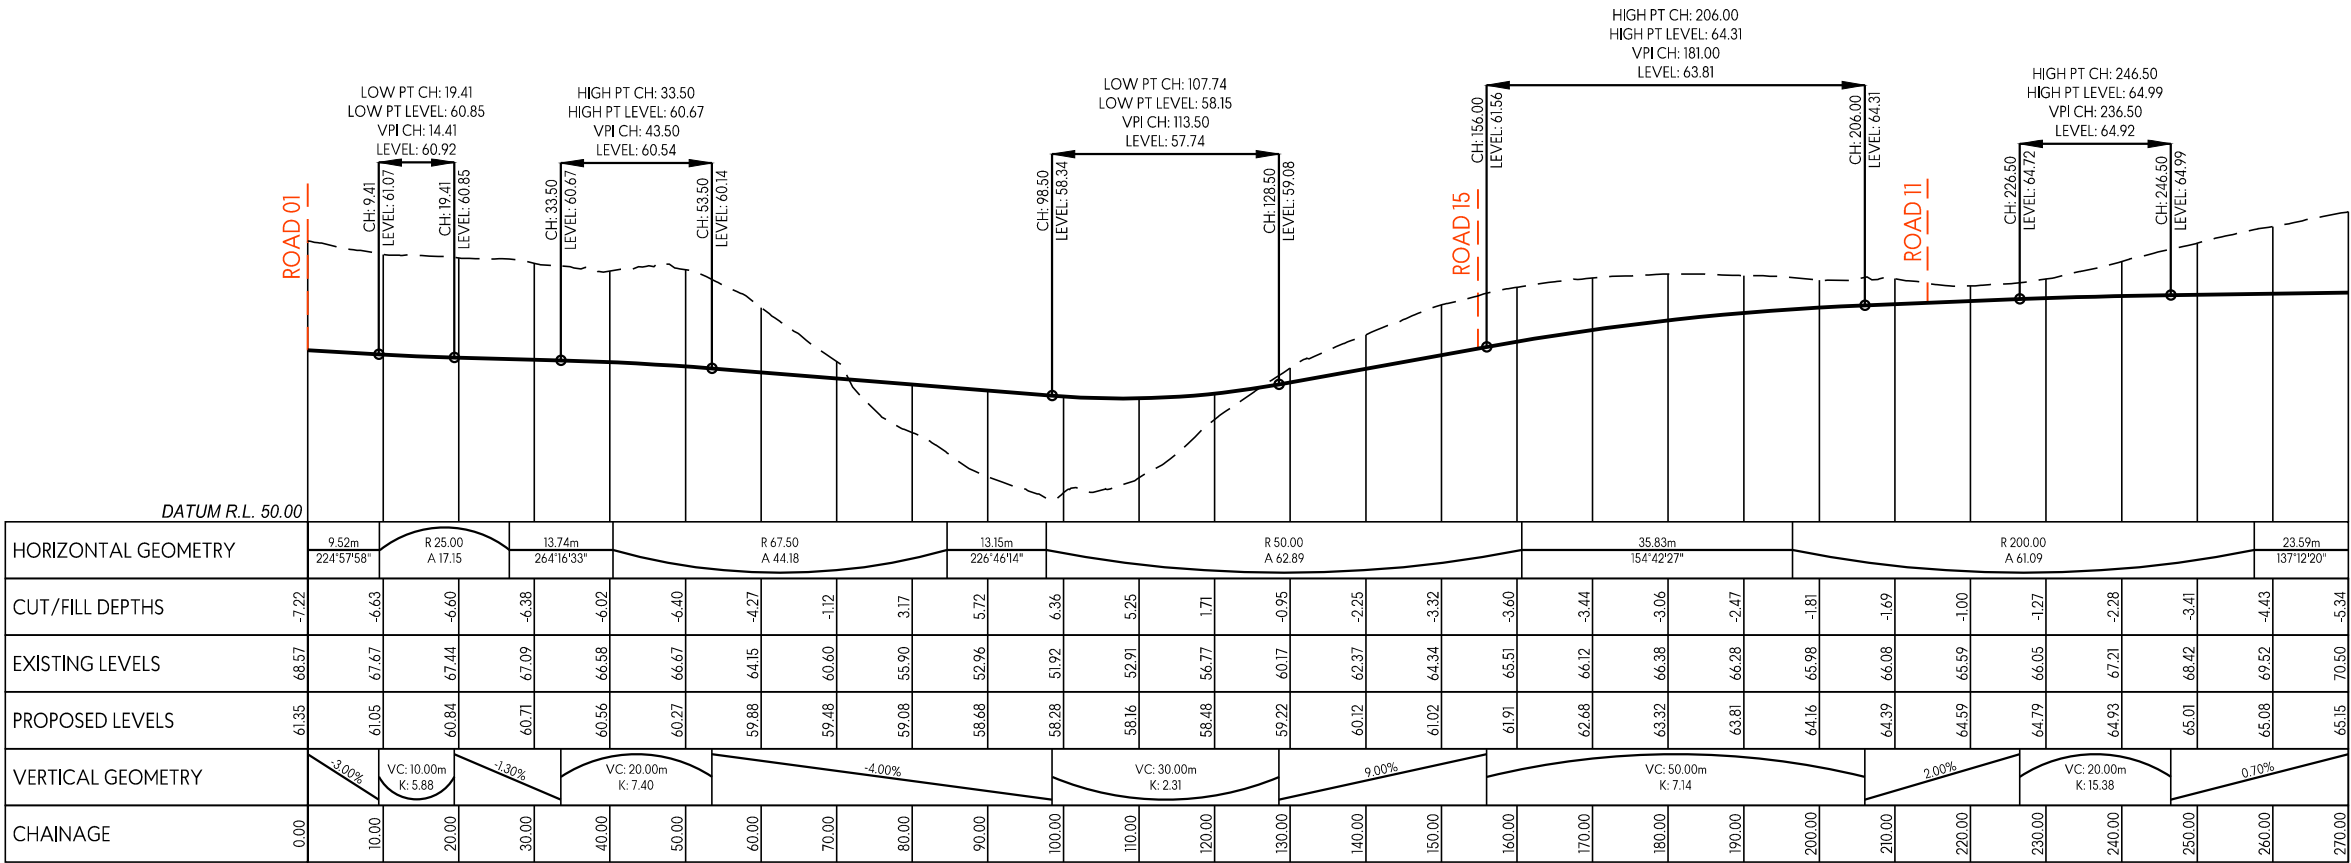

CL - ROAD 10
LONGSECTION BETWEEN 0.00 AND 270.00

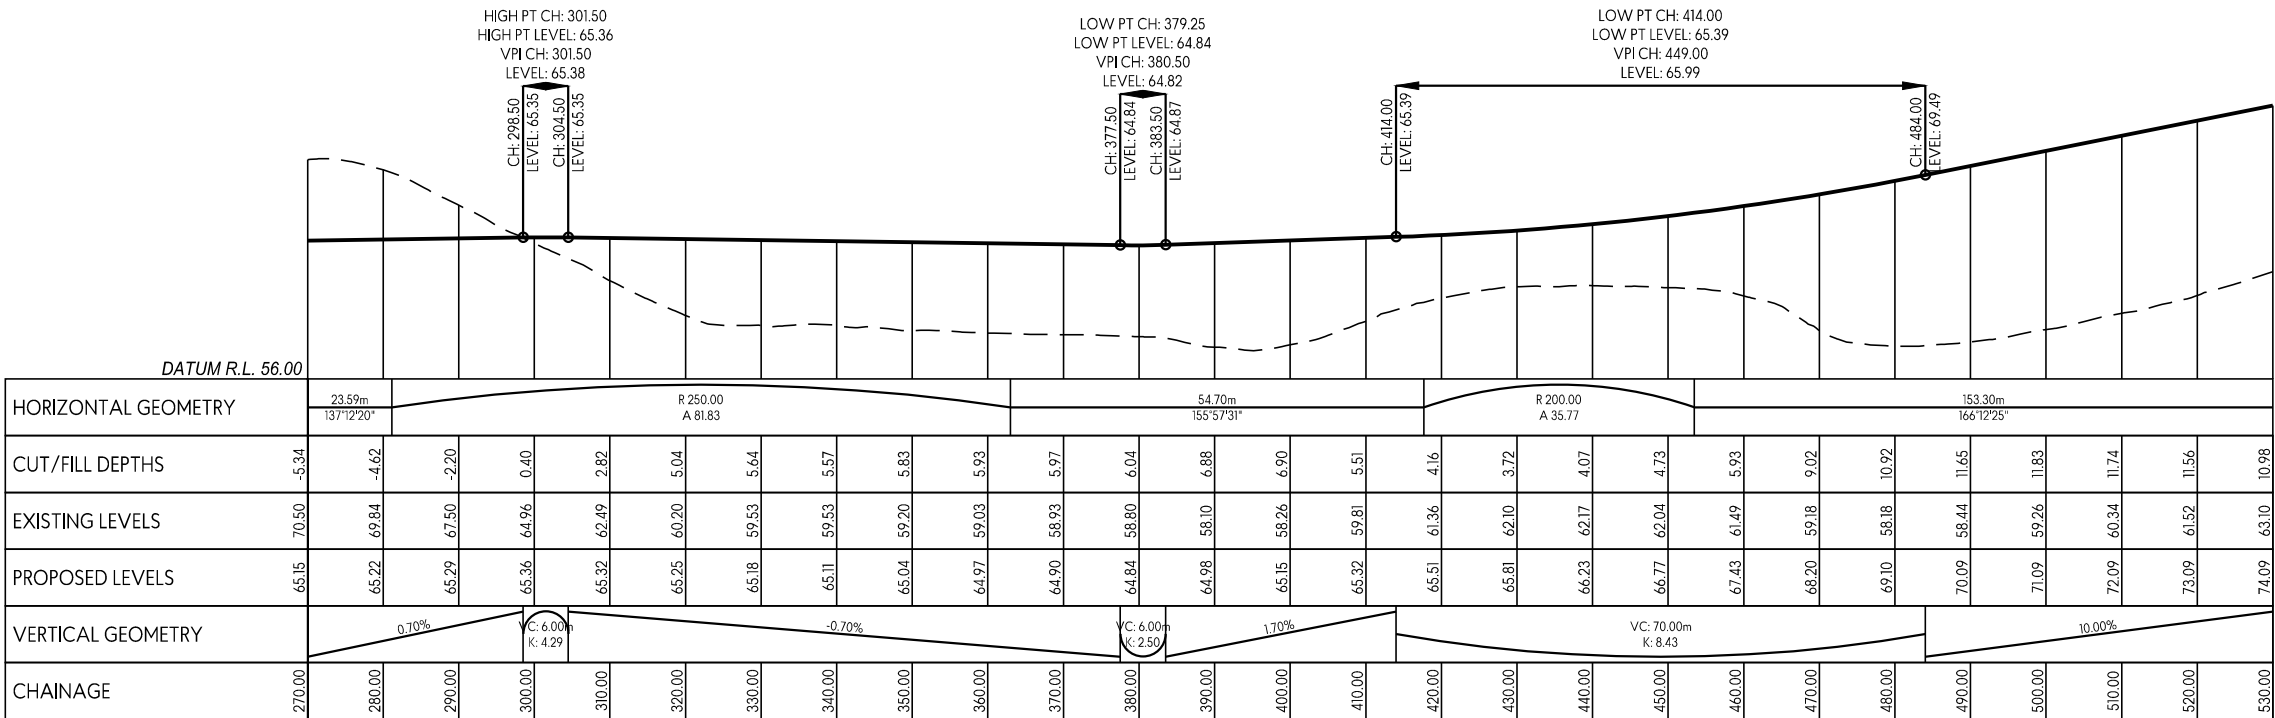

CL - ROAD 10
LONGSECTION BETWEEN 270.00 AND 530.00

This design and drawing shall only be used for the purpose for which it was supplied and shall not be altered or reproduced without the permission of Envelope Engineering Limited. No liability shall be accepted for unauthorised use of this design and drawing.

REVISIONS:			
REV	NOTES	BY	DATE
R1	RESOURCE CONSENT ISSUE	PWJ	13-11-2025


PROJECT:
PUKERUA PROPERTY GROUP LP
MT WELCOME - PUKERUA BAY
PORIRUA

TITLE:
ROAD LONG-SECTION PROFILES
SHEET 9 OF 29



DESIGNED: PWJ
CHECKED: KD
SCALE A1: 1:500 Horz, 1:250 Vert
STATUS: RESOURCE CONSENT
PROJECT No: 1753-02
DRAWN: LB
PLOT DATE: 13-11-2025
SCALE A3: 1:1000 Horz, 1:500 Vert
DRAWING No: 3208
REVISION: R1

- NOTES:
- LONG SECTIONS ARE SHOWN WITH A 2x VERTICAL EXAGGERATION.
 - — — INDICATES EXISTING GROUND LEVELS.
 - INDICATES PROPOSED GROUND LEVELS.
 - LEVELS ARE IN TERMS OF NZ VERTICAL DATUM 2016

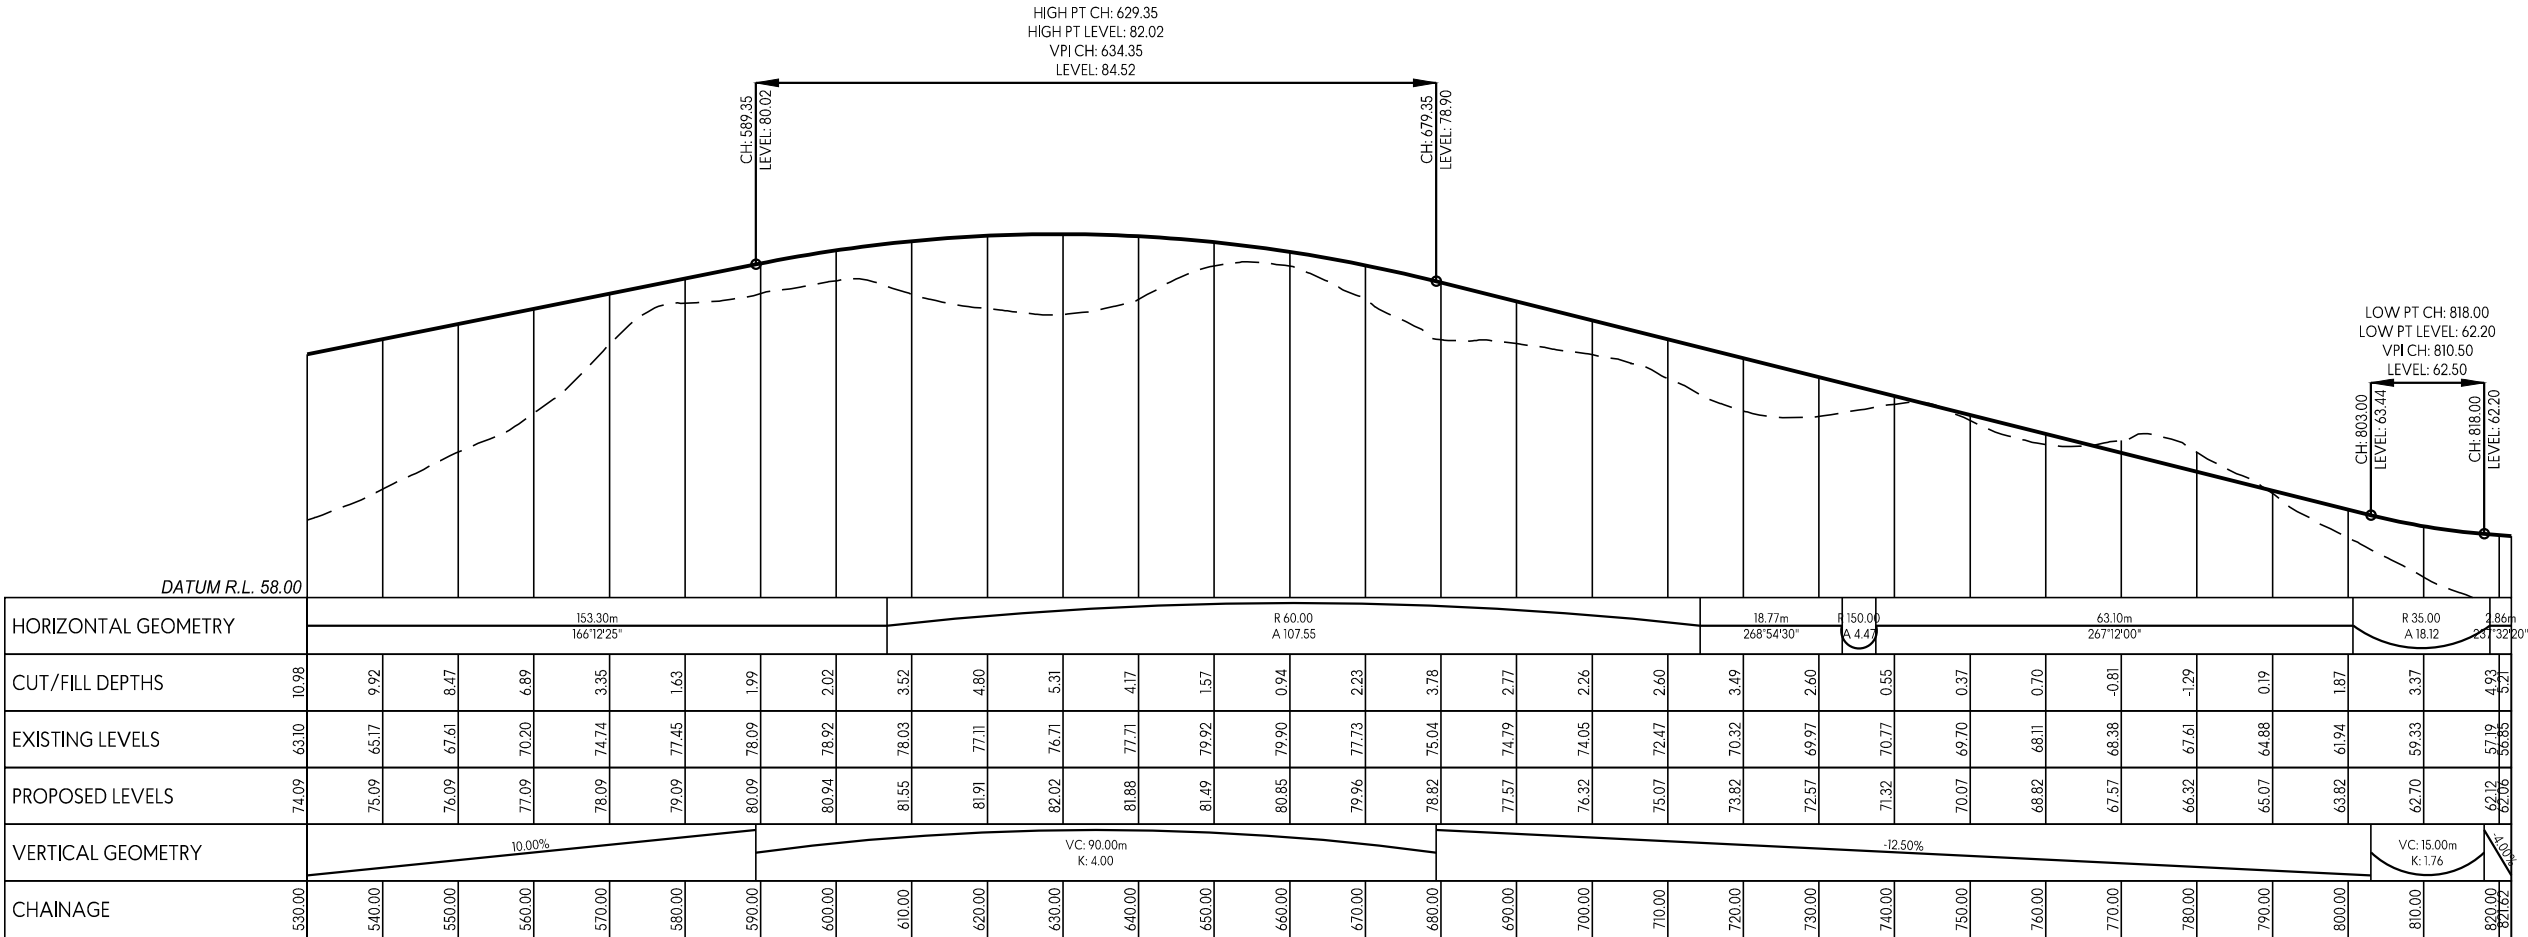

CL - ROAD 10
LONGSECTION BETWEEN 530.00 AND 821.62

This design and drawing shall only be used for the purpose for which it was supplied and shall not be altered or reproduced without the permission of Envelope Engineering Limited. No liability shall be accepted for unauthorised use of this design and drawing.

REVISIONS:			
REV	NOTES	BY	DATE
R1	RESOURCE CONSENT ISSUE	PWJ	13-11-2025

PROJECT:
PUKERUA PROPERTY GROUP LP
MT WELCOME - PUKERUA BAY
PORIRUA


TITLE:
ROAD LONG-SECTION PROFILES
SHEET 10 OF 29




DESIGNED: PWJ	DRAWN: LB
CHECKED: KD	PLOT DATE: 13-11-2025
SCALE A1: 1:500 Horz, 1:250 Vert	SCALE A3: 1:1000 Horz, 1:500 Vert
STATUS: RESOURCE CONSENT	
PROJECT No:	DRAWING No:
1753-02	3209
	REVISION: R1

NOTES:

1. LONG SECTIONS ARE SHOWN WITH A 2x VERTICAL EXAGGERATION.
2. — — — INDICATES EXISTING GROUND LEVELS.
3. ————— INDICATES PROPOSED GROUND LEVELS.
4. LEVELS ARE IN TERMS OF NZ VERTICAL DATUM 2016

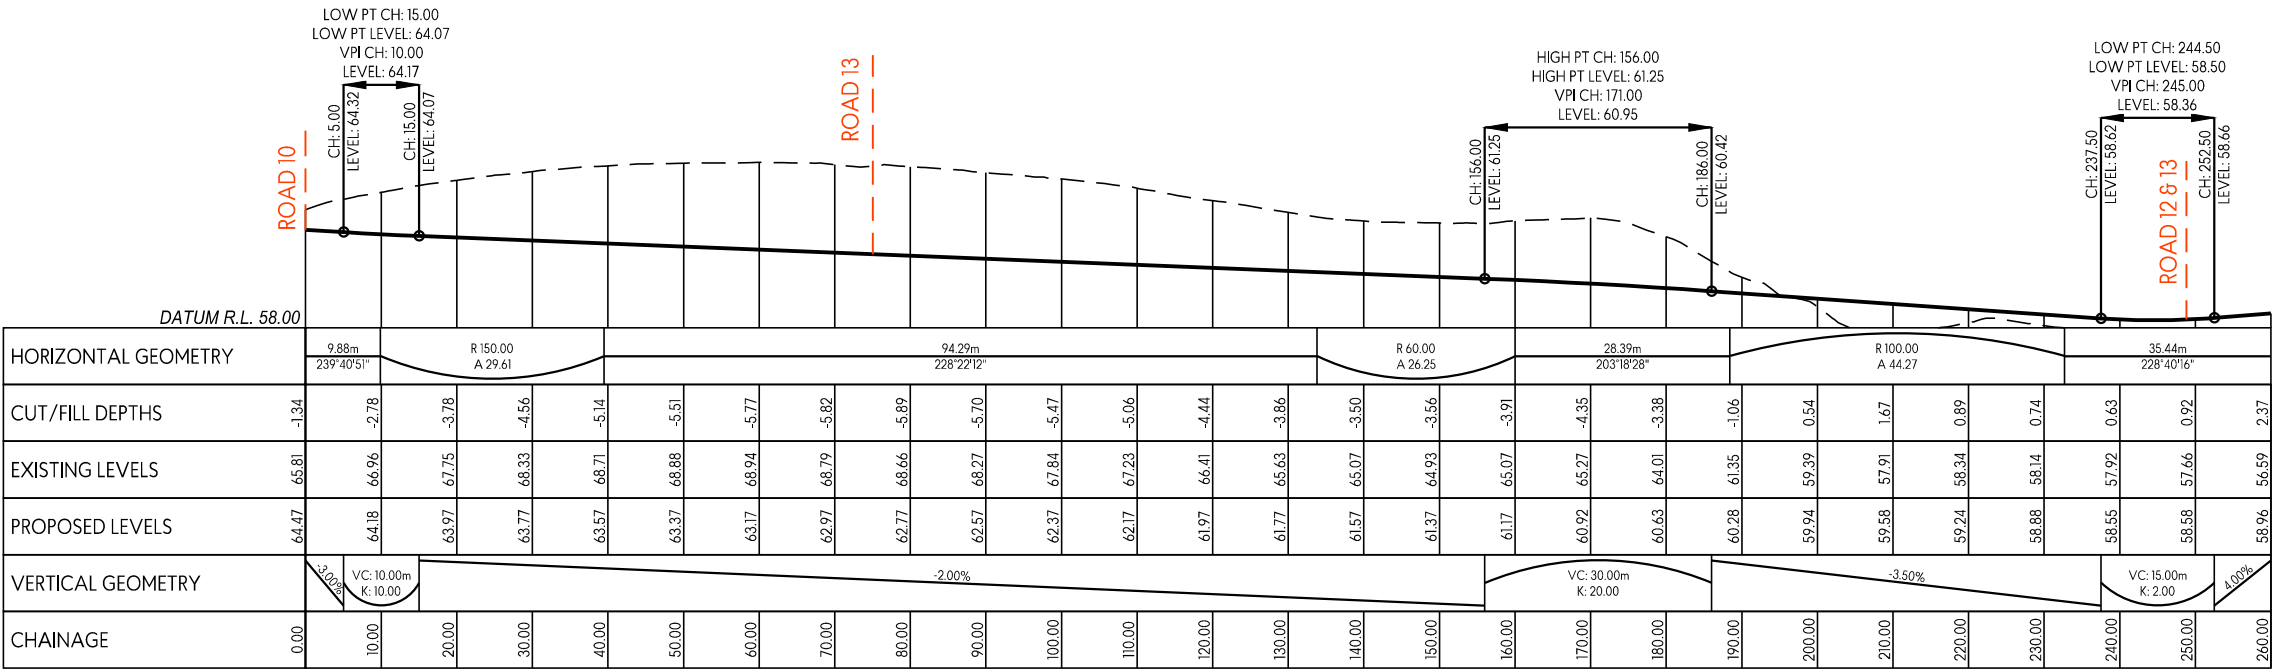

CL - ROAD 11
LONGSECTION BETWEEN 0.00 AND 260.00

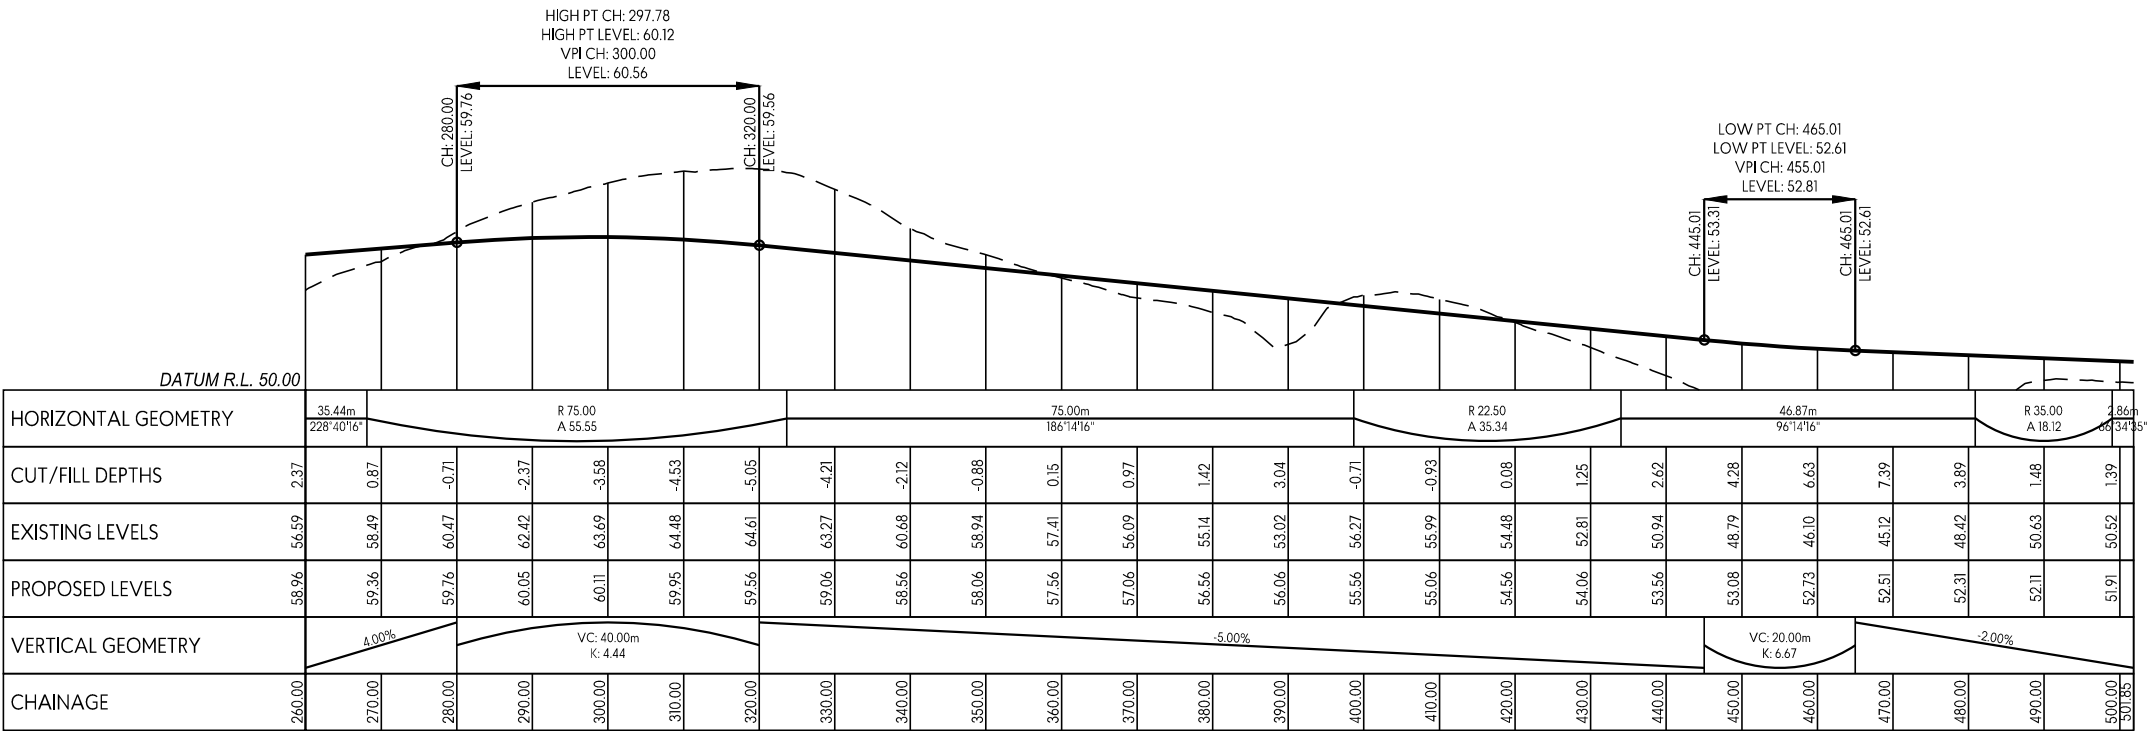

CL - ROAD 11
LONGSECTION BETWEEN 260.00 AND 501.85

This design and drawing shall only be used for the purpose for which it was supplied and shall not be altered or reproduced without the permission of Envelope Engineering Limited. No liability shall be accepted for unauthorised use of this design and drawing.


REVISIONS:			
REV	NOTES	BY	DATE
R1	RESOURCE CONSENT ISSUE	PWJ	13-11-2025

PROJECT:
PUKERUA PROPERTY GROUP LP
MT WELCOME - PUKERUA BAY
PORIRUA


TITLE:
ROAD LONG-SECTION PROFILES
SHEET 11 OF 29



DESIGNED: PWJ
CHECKED: KD
SCALE A1: 1:500 Horz, 1:250 Vert
STATUS: RESOURCE CONSENT
PROJECT No: 1753-02
DRAWN: LB
PLOT DATE: 13-11-2025
SCALE A3: 1:1000 Horz, 1:500 Vert
REVISION: 3210
REVISION: R1

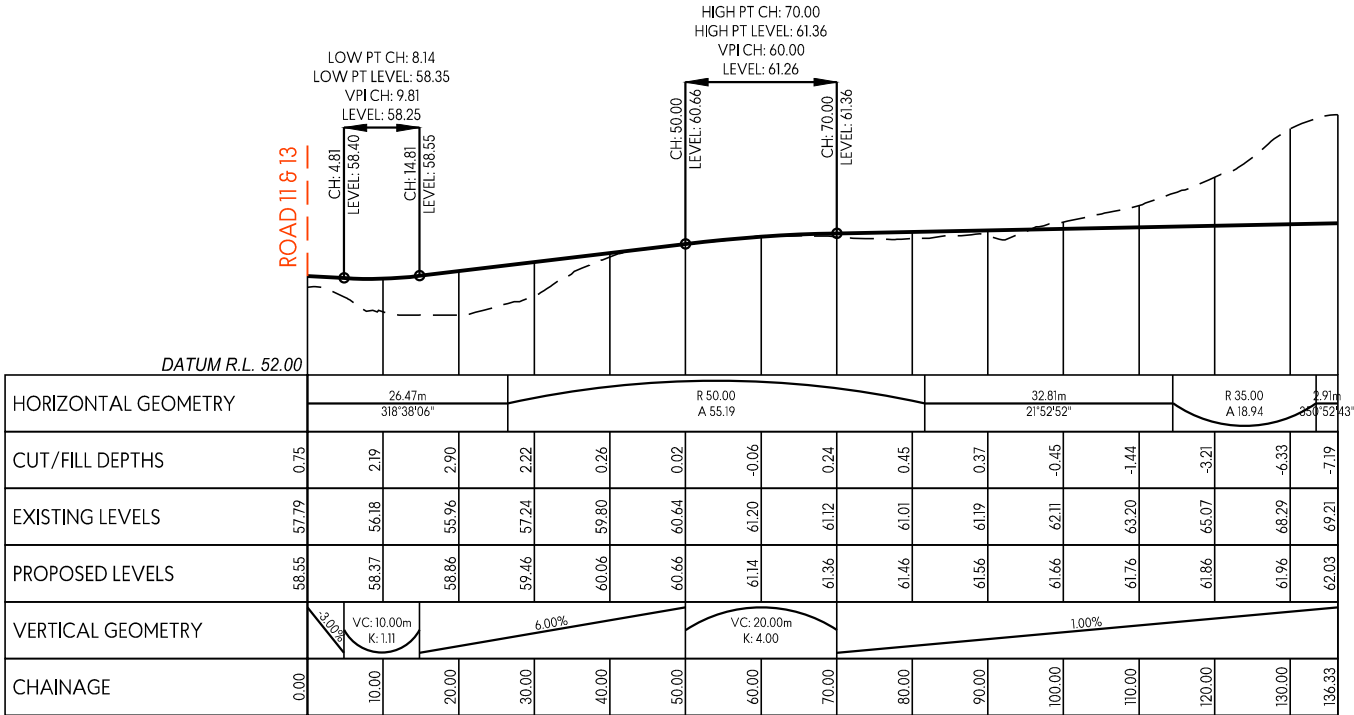

CL - ROAD 12
LONGSECTION BETWEEN 0.00 AND 136.33

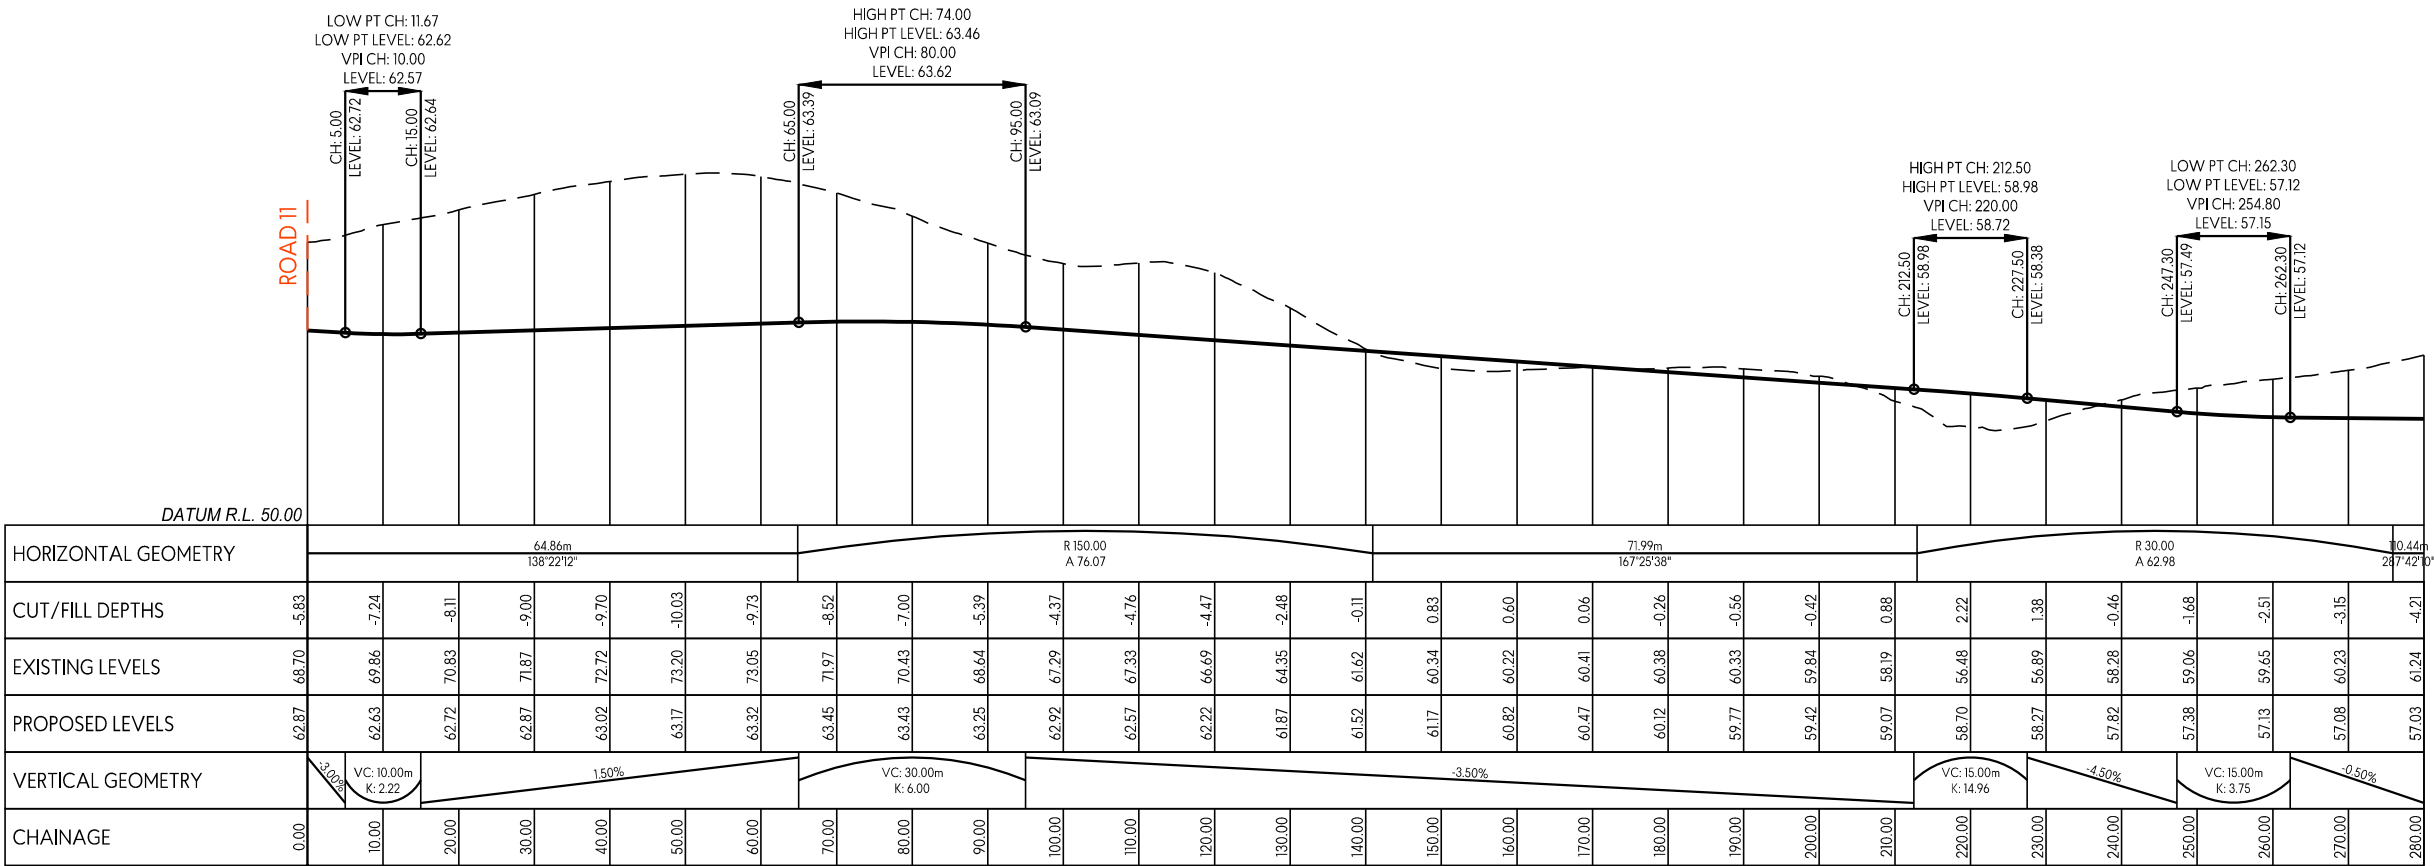

CL - ROAD 13
LONGSECTION BETWEEN 0.00 AND 280.00

NOTES:

1. LONG SECTIONS ARE SHOWN WITH A 2x VERTICAL EXAGGERATION.
2. — — — INDICATES EXISTING GROUND LEVELS.
3. ——— INDICATES PROPOSED GROUND LEVELS.
4. LEVELS ARE IN TERMS OF NZ VERTICAL DATUM 2016

This design and drawing shall only be used for the purpose for which it was supplied and shall not be altered or reproduced without the permission of Envelope Engineering Limited. No liability shall be accepted for unauthorised use of this design and drawing.

REVISIONS:			
REV	NOTES	BY	DATE
R1	RESOURCE CONSENT ISSUE	PWJ	13-11-2025

PROJECT:
PUKERUA PROPERTY GROUP LP
MT WELCOME - PUKERUA BAY
PORIRUA


TITLE:
ROAD LONG-SECTION PROFILES
SHEET 12 OF 29




DESIGNED: PWJ
CHECKED: KD
SCALE A1: 1:500 Horz, 1:250 Vert
STATUS: RESOURCE CONSENT
PROJECT No: 1753-02
DRAWN: LB
PLOT DATE: 13-11-2025
SCALE A3: 1:1000 Horz, 1:500 Vert
REVISION: 3211
R1

NOTES:


1. LONG SECTIONS ARE SHOWN WITH A 2x VERTICAL EXAGGERATION.
2. — — — INDICATES EXISTING GROUND LEVELS.
3. ——— INDICATES PROPOSED GROUND LEVELS.
4. LEVELS ARE IN TERMS OF NZ VERTICAL DATUM 2016

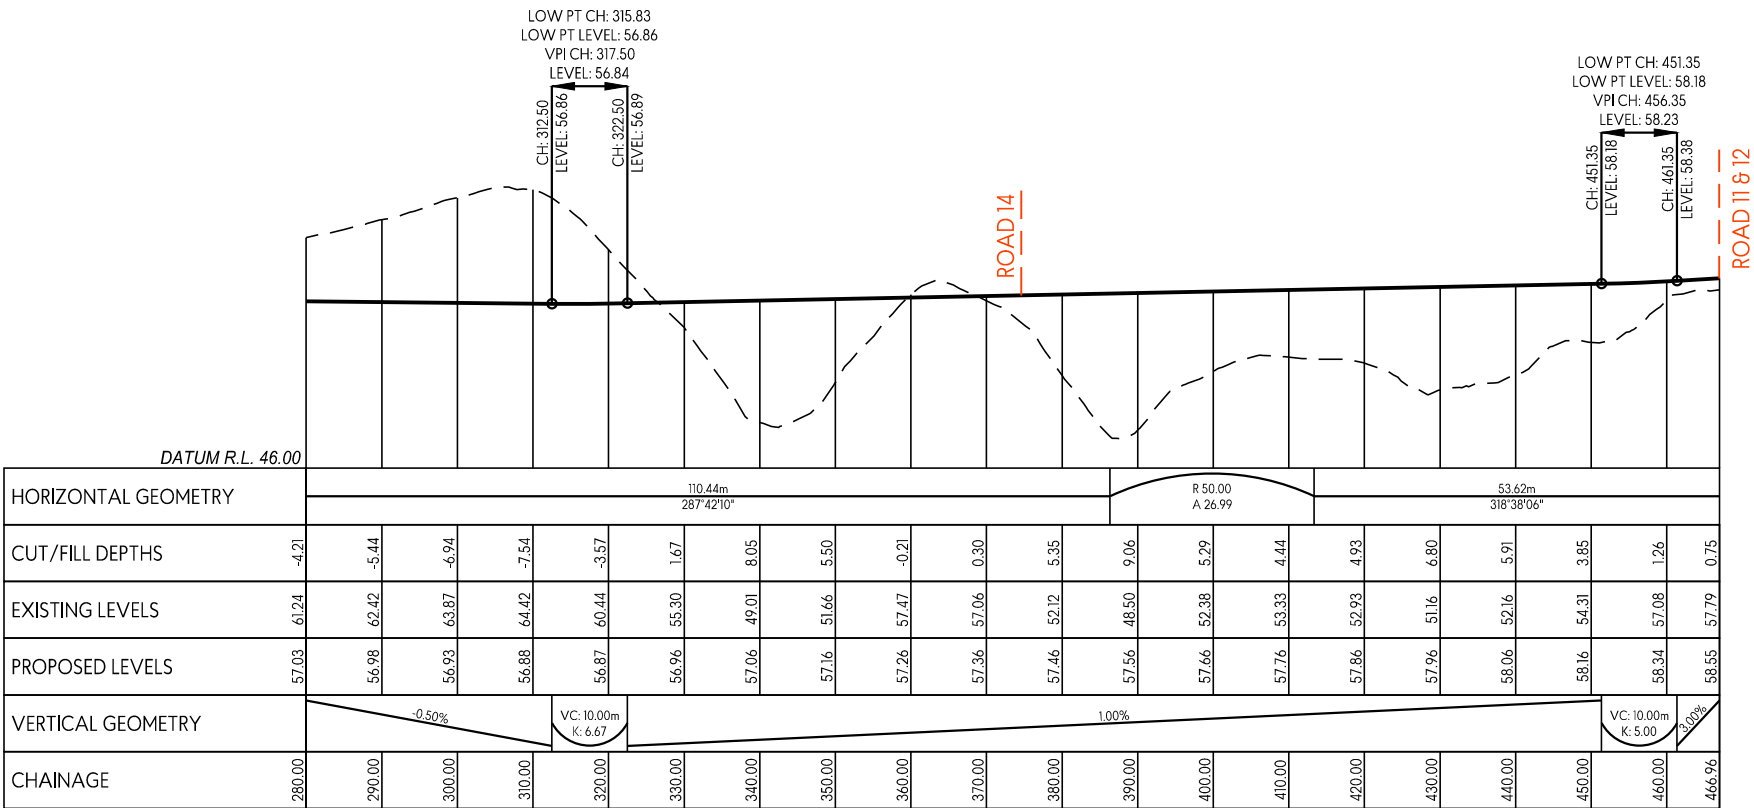

CL - ROAD 13
LONGSECTION BETWEEN 280.00 AND 466.96

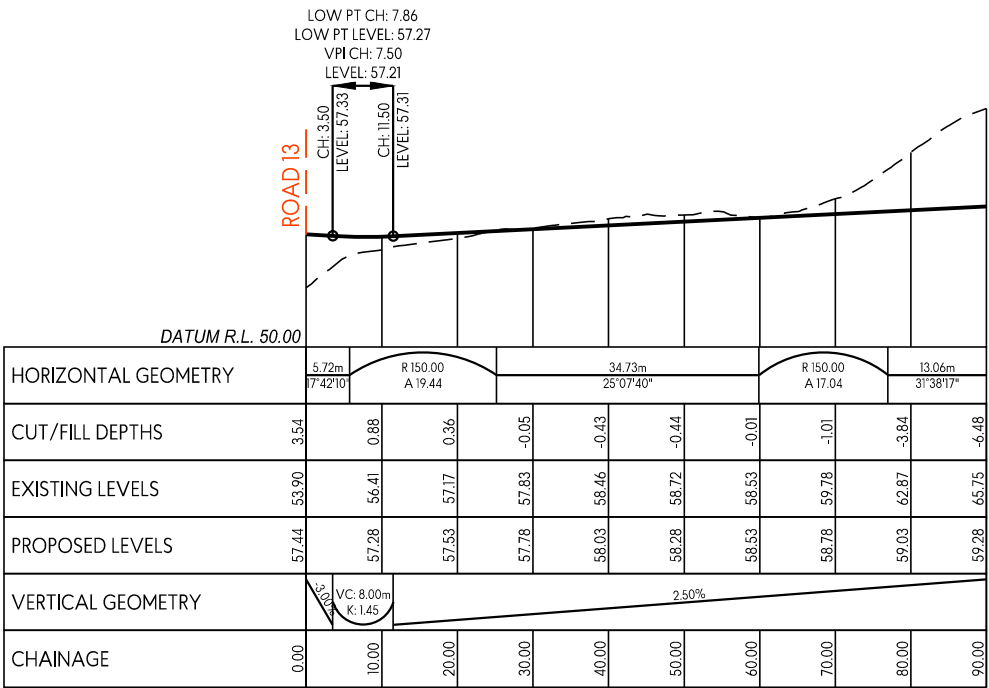

CL - ROAD 14
LONGSECTION BETWEEN 0.00 AND 90.00

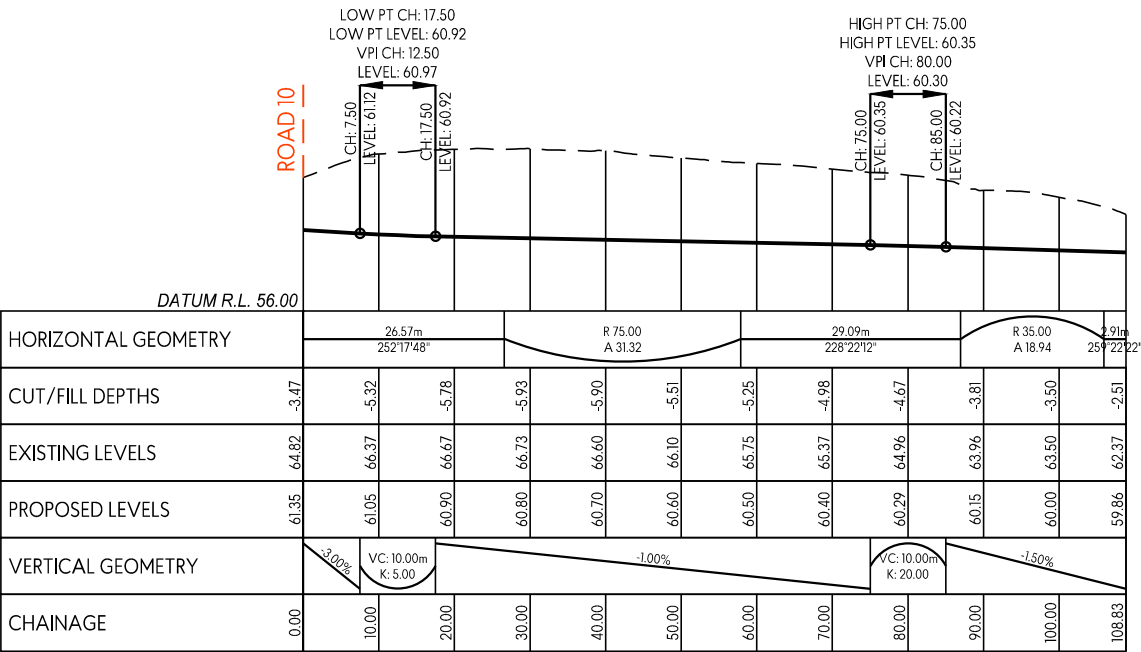

CL - ROAD 15
LONGSECTION BETWEEN 0.00 AND 108.83

This design and drawing shall only be used for the purpose for which it was supplied and shall not be altered or reproduced without the permission of Envelope Engineering Limited. No liability shall be accepted for unauthorised use of this design and drawing.

REVISIONS:			BY	DATE
REV	NOTES			
R1	RESOURCE CONSENT ISSUE		PWJ	13-11-2025


PROJECT:
PUKERUA PROPERTY GROUP LP
MT WELCOME - PUKERUA BAY
PORIRUA

TITLE:
ROAD LONG-SECTION PROFILES
SHEET 13 OF 29




DESIGNED: PWJ
CHECKED: KD
SCALE A1: 1:500 Horz, 1:250 Vert
STATUS: RESOURCE CONSENT
PROJECT No: 1753-02
DRAWING No: 3212
REVISION: R1

DRAWN: LB
PLOT DATE: 13-11-2025
SCALE A3: 1:1000 Horz, 1:500 Vert

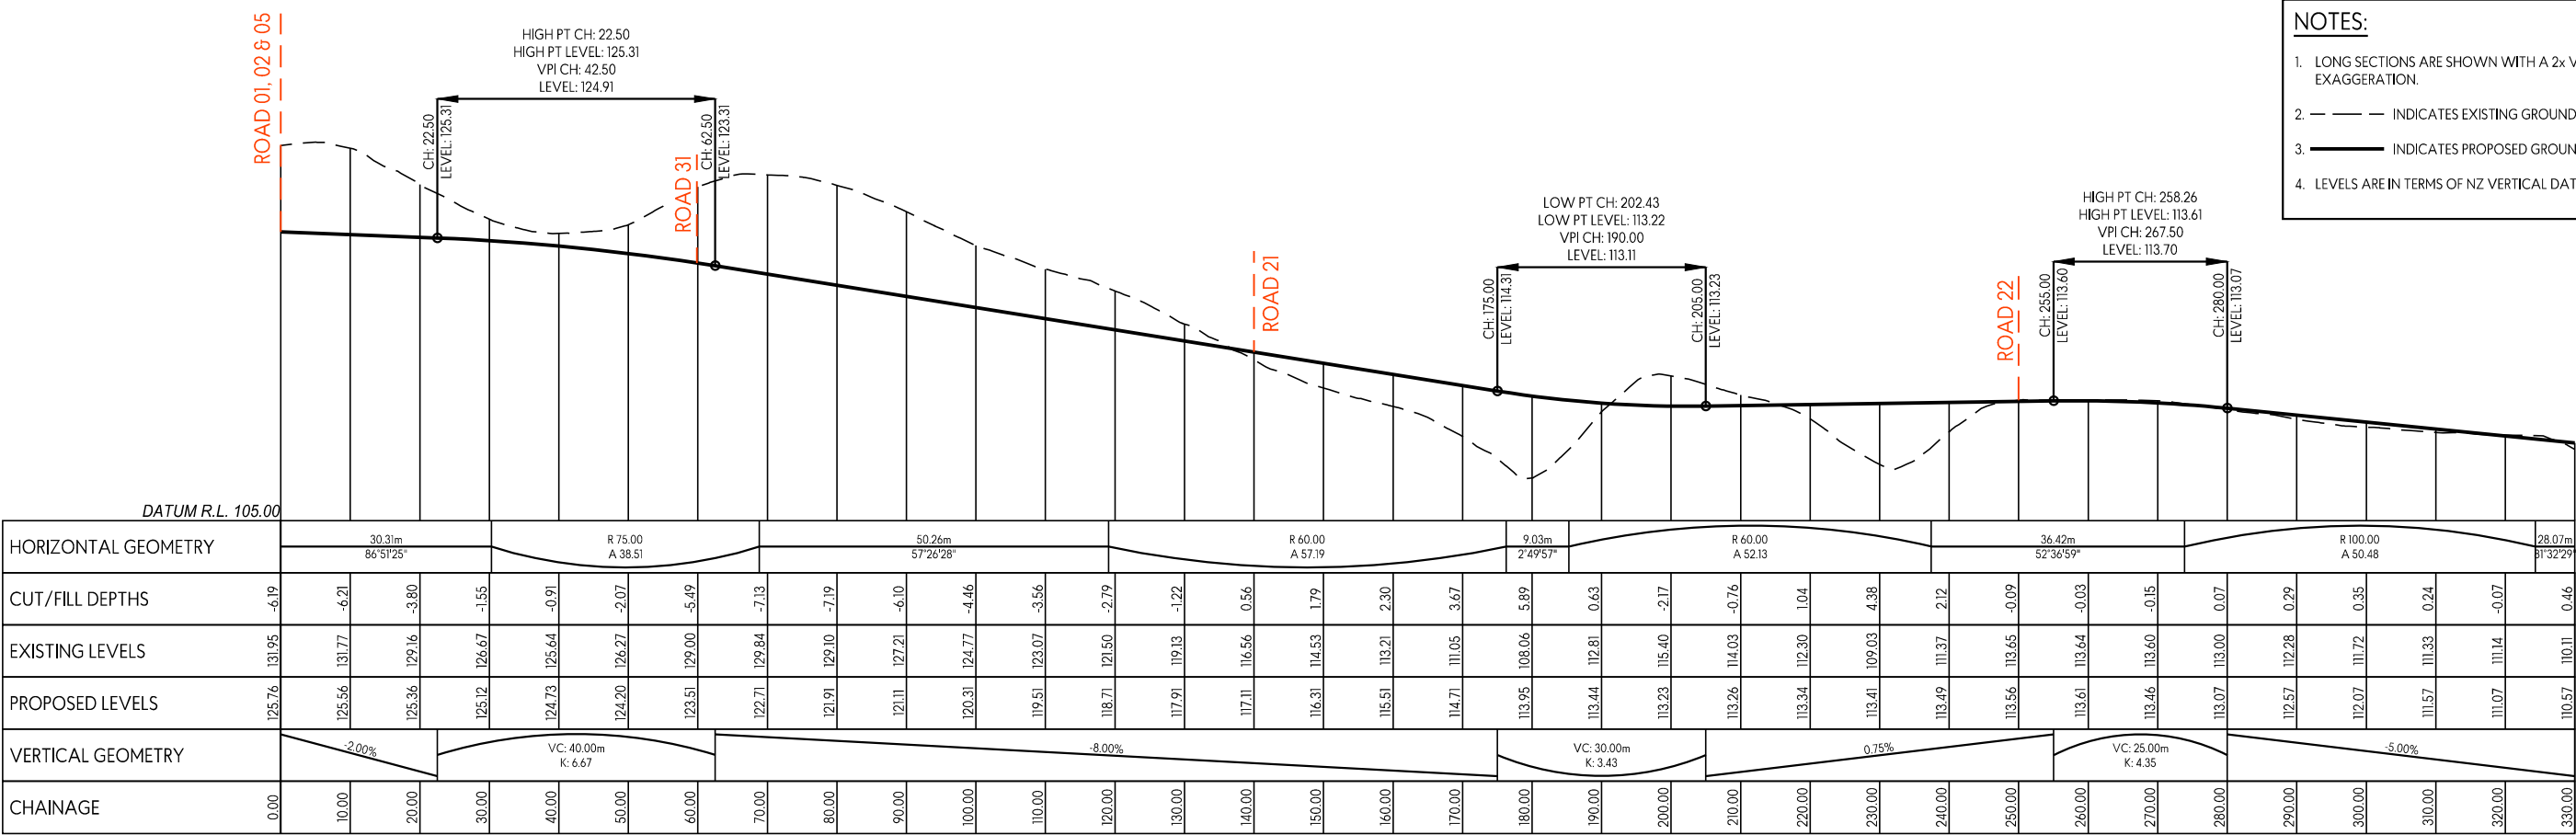

CL - ROAD 20
LONGSECTION BETWEEN 0.00 AND 330.00

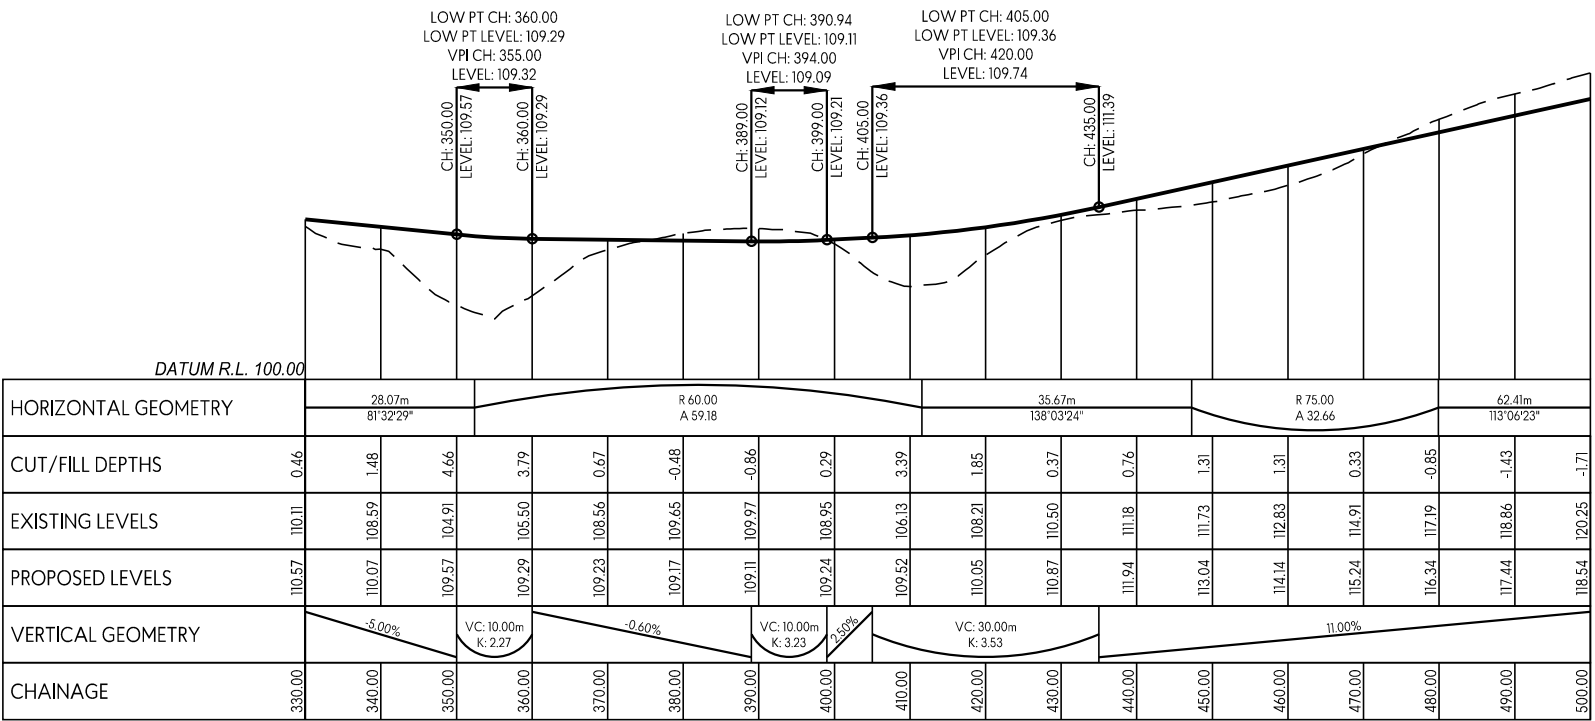

CL - ROAD 20
LONGSECTION BETWEEN 330.00 AND 500.00

NOTES:

- LONG SECTIONS ARE SHOWN WITH A 2x VERTICAL EXAGGERATION.
- INDICATES EXISTING GROUND LEVELS.
- INDICATES PROPOSED GROUND LEVELS.
- LEVELS ARE IN TERMS OF NZ VERTICAL DATUM 2016

This design and drawing shall only be used for the purpose for which it was supplied and shall not be altered or reproduced without the permission of Envelope Engineering Limited. No liability shall be accepted for unauthorised use of this design and drawing.


REVISIONS:			
REV	NOTES	BY	DATE
R1	RESOURCE CONSENT ISSUE	PWJ	13-11-2025

PROJECT:
PUKERUA PROPERTY GROUP LP
MT WELCOME - PUKERUA BAY
PORIRUA


TITLE:
ROAD LONG-SECTION PROFILES
SHEET 14 OF 29



DESIGNED: PWJ
CHECKED: KD
SCALE A1: 1:500 Horz, 1:250 Vert
STATUS: RESOURCE CONSENT
PROJECT No: 1753-02
DRAWN: LB
PLOT DATE: 13-11-2025
SCALE A3: 1:1000 Horz, 1:500 Vert
REVISION: 3213
R1

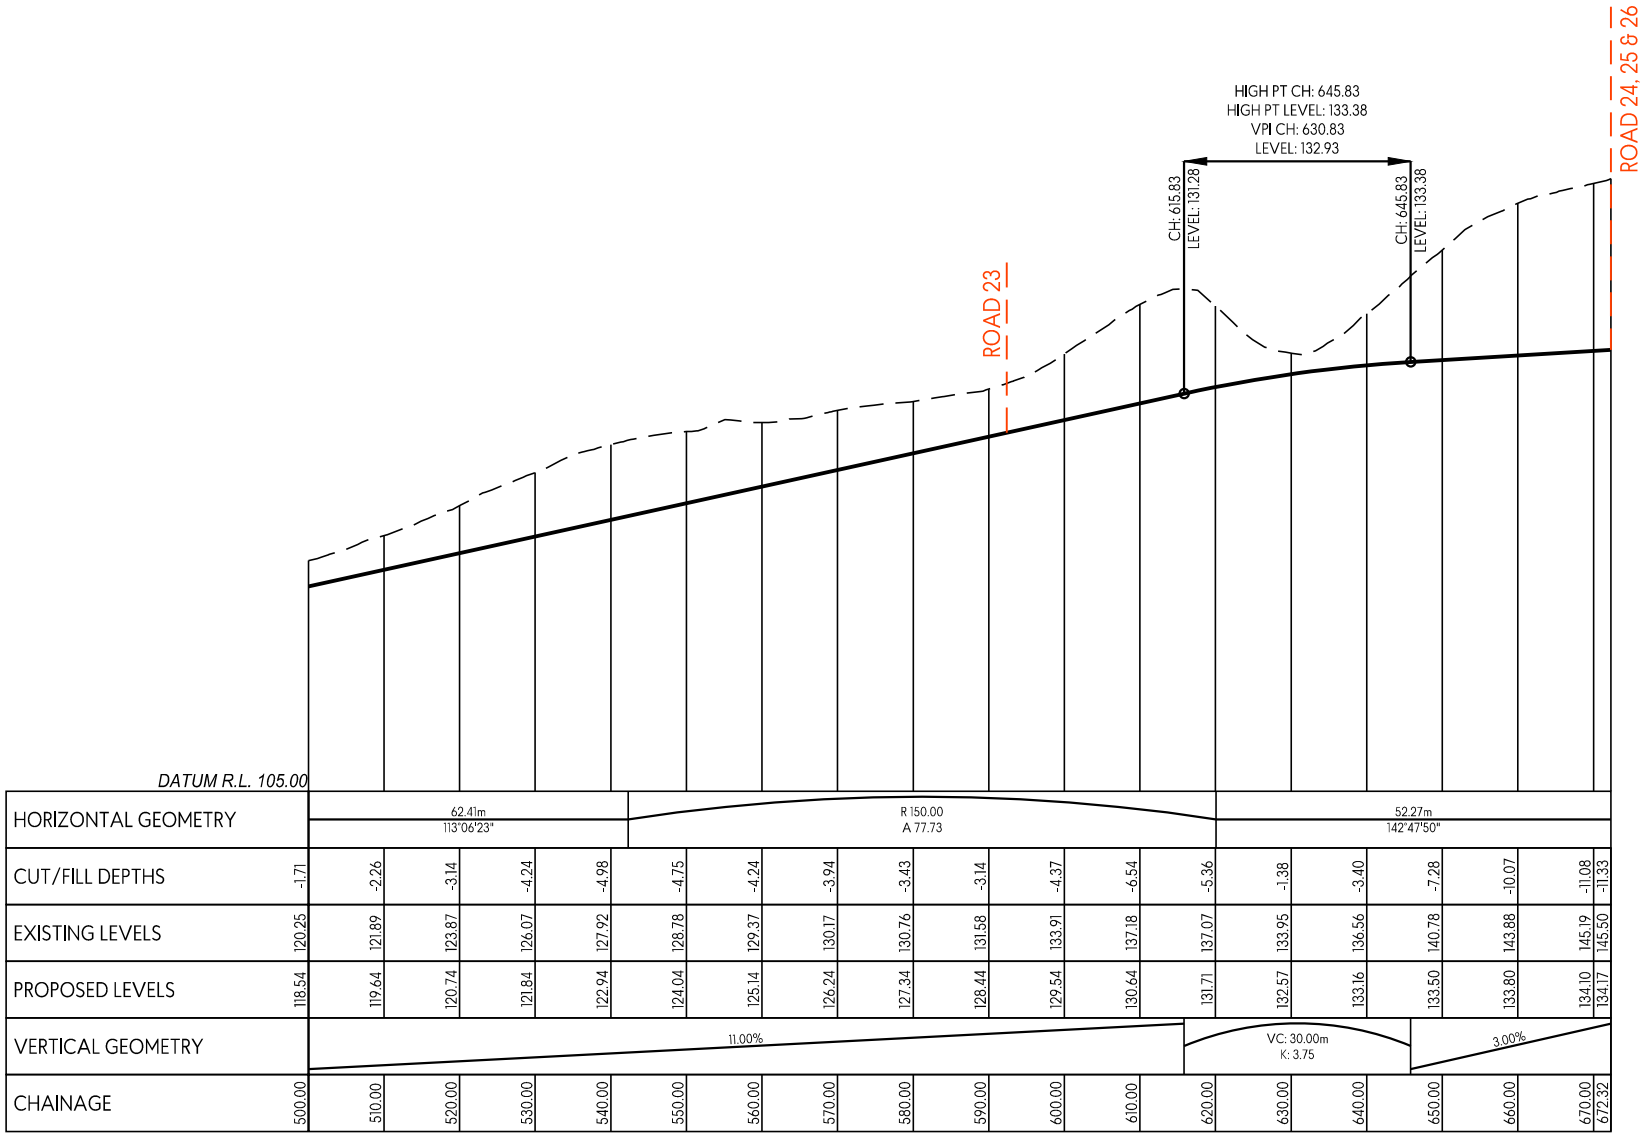

CL - ROAD 20
LONGSECTION BETWEEN 500.00 AND 672.32

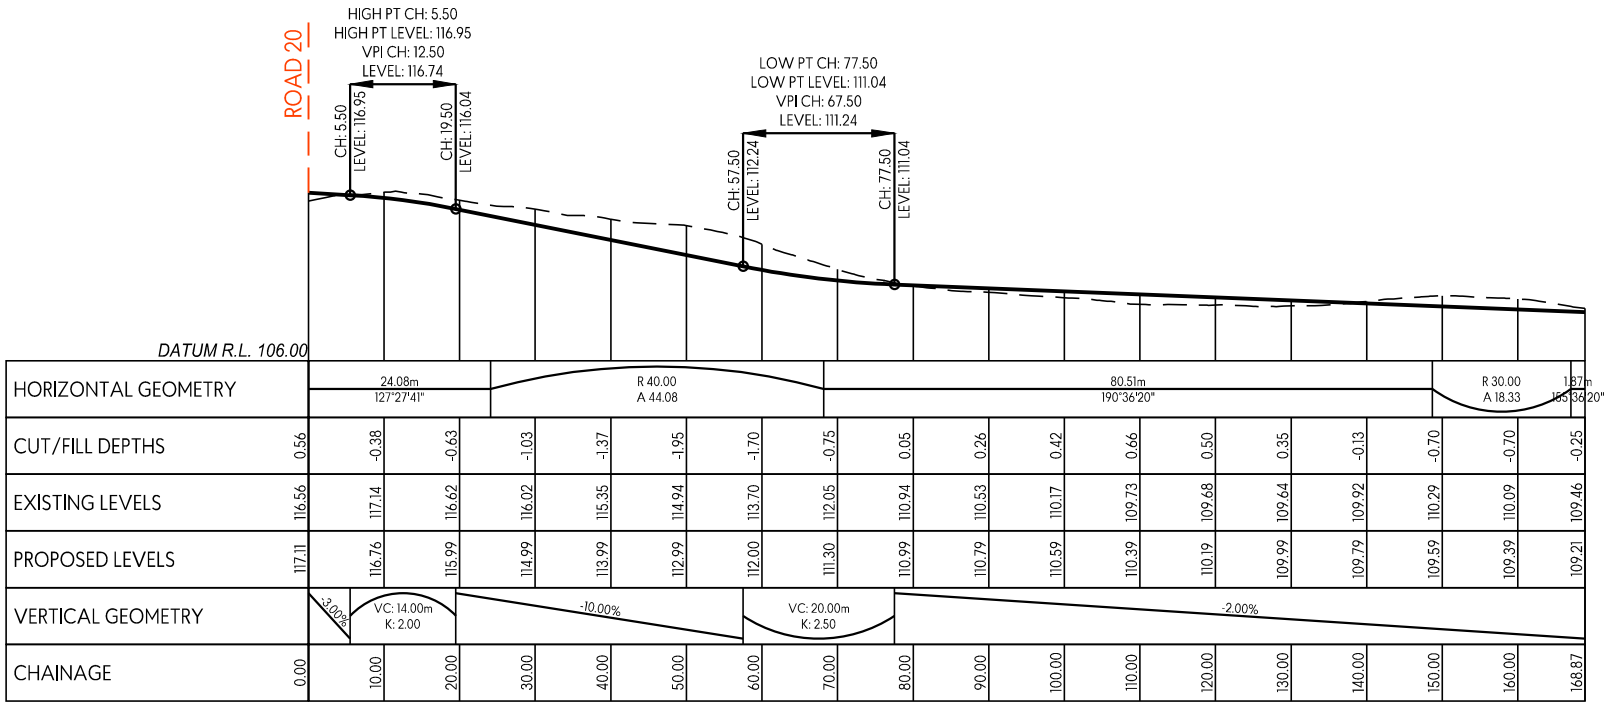

CL - ROAD 21
LONGSECTION BETWEEN 0.00 AND 168.87

NOTES:

1. LONG SECTIONS ARE SHOWN WITH A 2x VERTICAL EXAGGERATION.
2. — — — INDICATES EXISTING GROUND LEVELS.
3. ——— INDICATES PROPOSED GROUND LEVELS.
4. LEVELS ARE IN TERMS OF NZ VERTICAL DATUM 2016

This design and drawing shall only be used for the purpose for which it was supplied and shall not be altered or reproduced without the permission of Envelope Engineering Limited. No liability shall be accepted for unauthorised use of this design and drawing.

REVISIONS:			
REV	NOTES	BY	DATE
R1	RESOURCE CONSENT ISSUE	PWJ	13-11-2025

PROJECT:
PUKERUA PROPERTY GROUP LP
MT WELCOME - PUKERUA BAY
PORIRUA


TITLE:
ROAD LONG-SECTION PROFILES
SHEET 15 OF 29




DESIGNED: PWJ
CHECKED: KD
SCALE A1: 1:500 Horz, 1:250 Vert
STATUS: RESOURCE CONSENT
PROJECT No: 1753-02
DRAWN: LB
PLOT DATE: 13-11-2025
SCALE A3: 1:1000 Horz, 1:500 Vert
DRAWING No: 3214
REVISION: R1

NOTES:


1. LONG SECTIONS ARE SHOWN WITH A 2x VERTICAL EXAGGERATION.
2. — — — INDICATES EXISTING GROUND LEVELS.
3. ————— INDICATES PROPOSED GROUND LEVELS.
4. LEVELS ARE IN TERMS OF NZ VERTICAL DATUM 2016

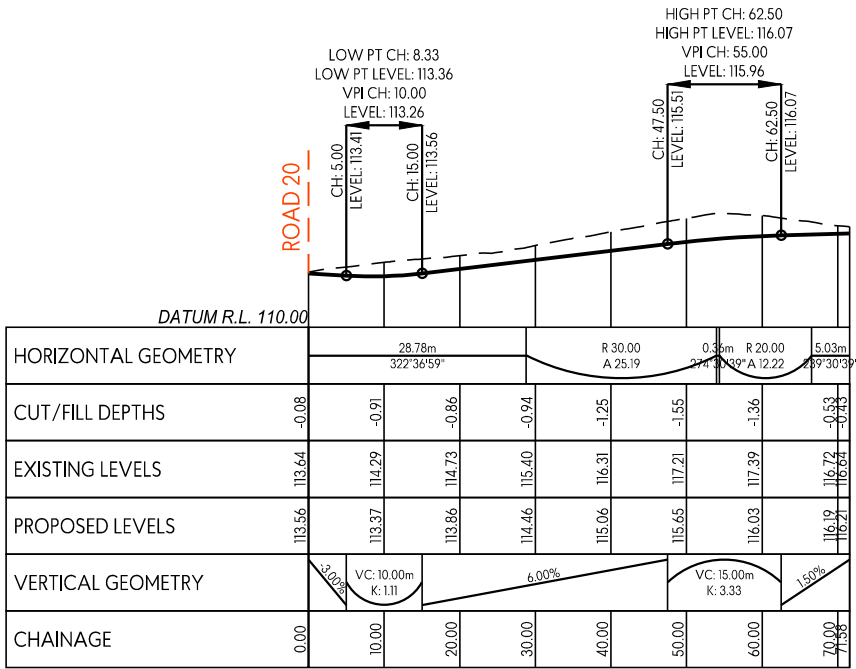

CL - ROAD 22
LONGSECTION BETWEEN 0.00 AND 71.58

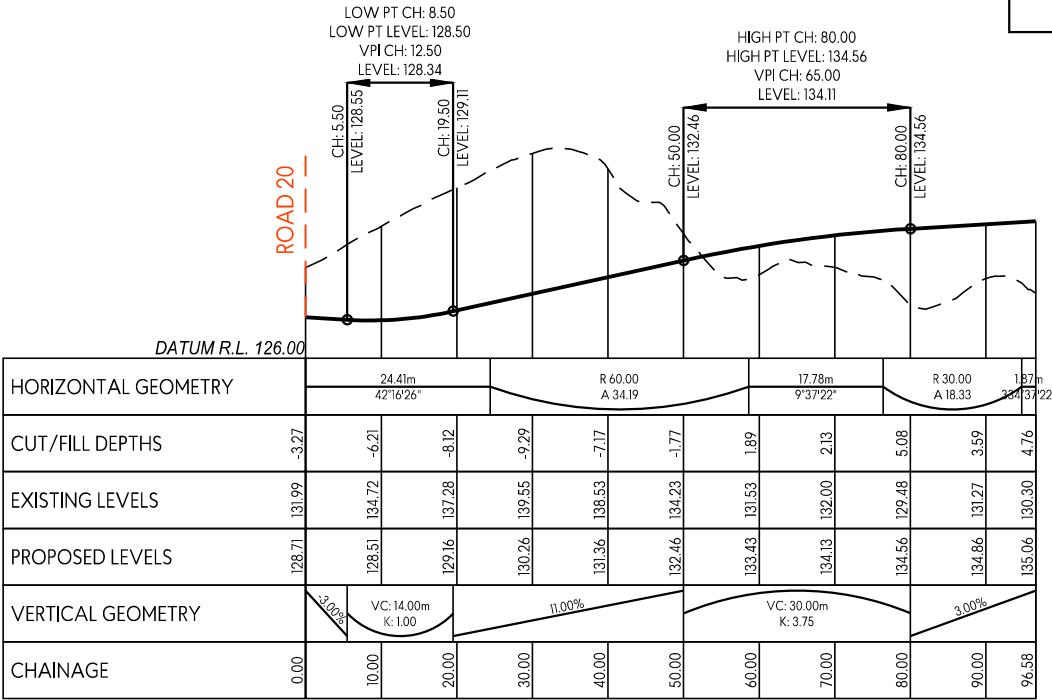

CL - ROAD 23
LONGSECTION BETWEEN 0.00 AND 96.58

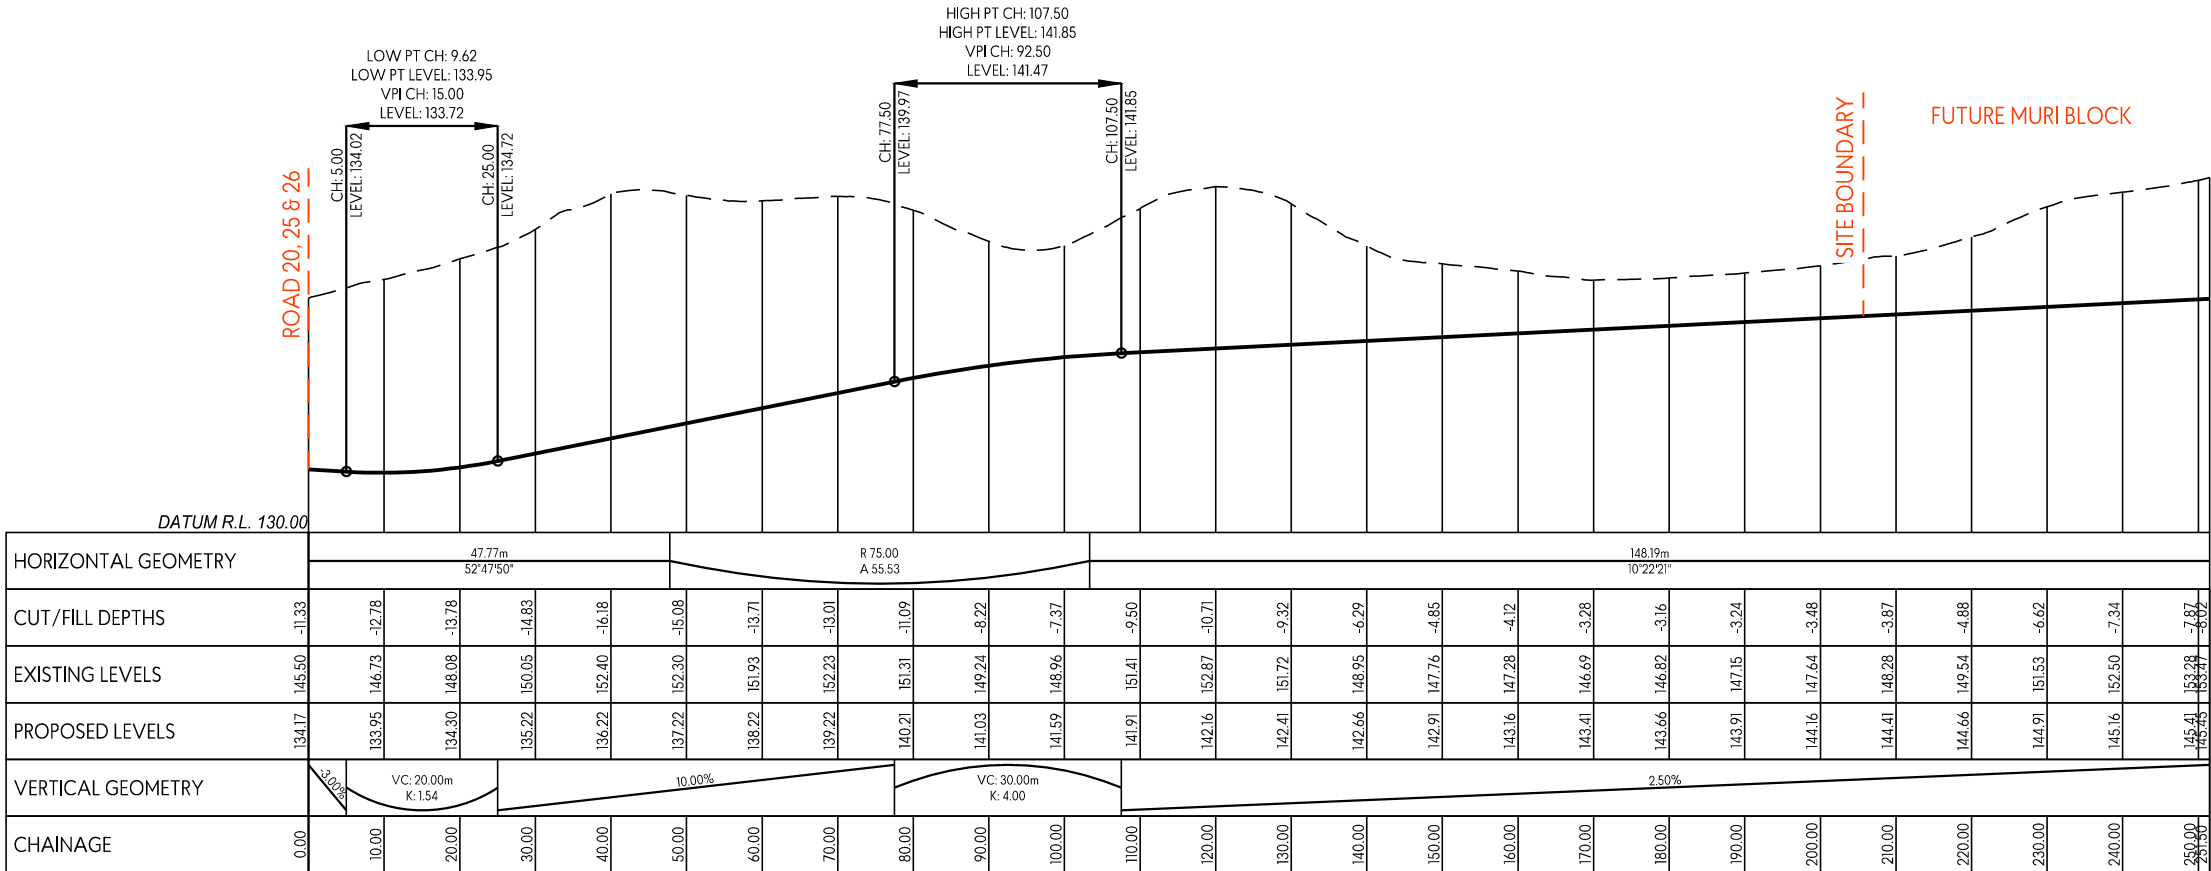

CL - ROAD 24
LONGSECTION BETWEEN 0.00 AND 251.50

This design and drawing shall only be used for the purpose for which it was supplied and shall not be altered or reproduced without the permission of Envelope Engineering Limited. No liability shall be accepted for unauthorised use of this design and drawing.

REVISIONS:			
REV	NOTES	BY	DATE
R1	RESOURCE CONSENT ISSUE	PWJ	13-11-2025

PROJECT:
PUKERUA PROPERTY GROUP LP
MT WELCOME - PUKERUA BAY
PORIRUA


TITLE:
ROAD LONG-SECTION PROFILES
SHEET 16 OF 29



DESIGNED: PWJ
CHECKED: KD
SCALE A1: 1:500 Horz, 1:250 Vert
STATUS: RESOURCE CONSENT
PROJECT No: 1753-02
DRAWN: LB
PLOT DATE: 13-11-2025
SCALE A3: 1:1000 Horz, 1:500 Vert
REVISION: 3215
R1

NOTES:

- LONG SECTIONS ARE SHOWN WITH A 2x VERTICAL EXAGGERATION.
- — — INDICATES EXISTING GROUND LEVELS.
- INDICATES PROPOSED GROUND LEVELS.
- LEVELS ARE IN TERMS OF NZ VERTICAL DATUM 2016

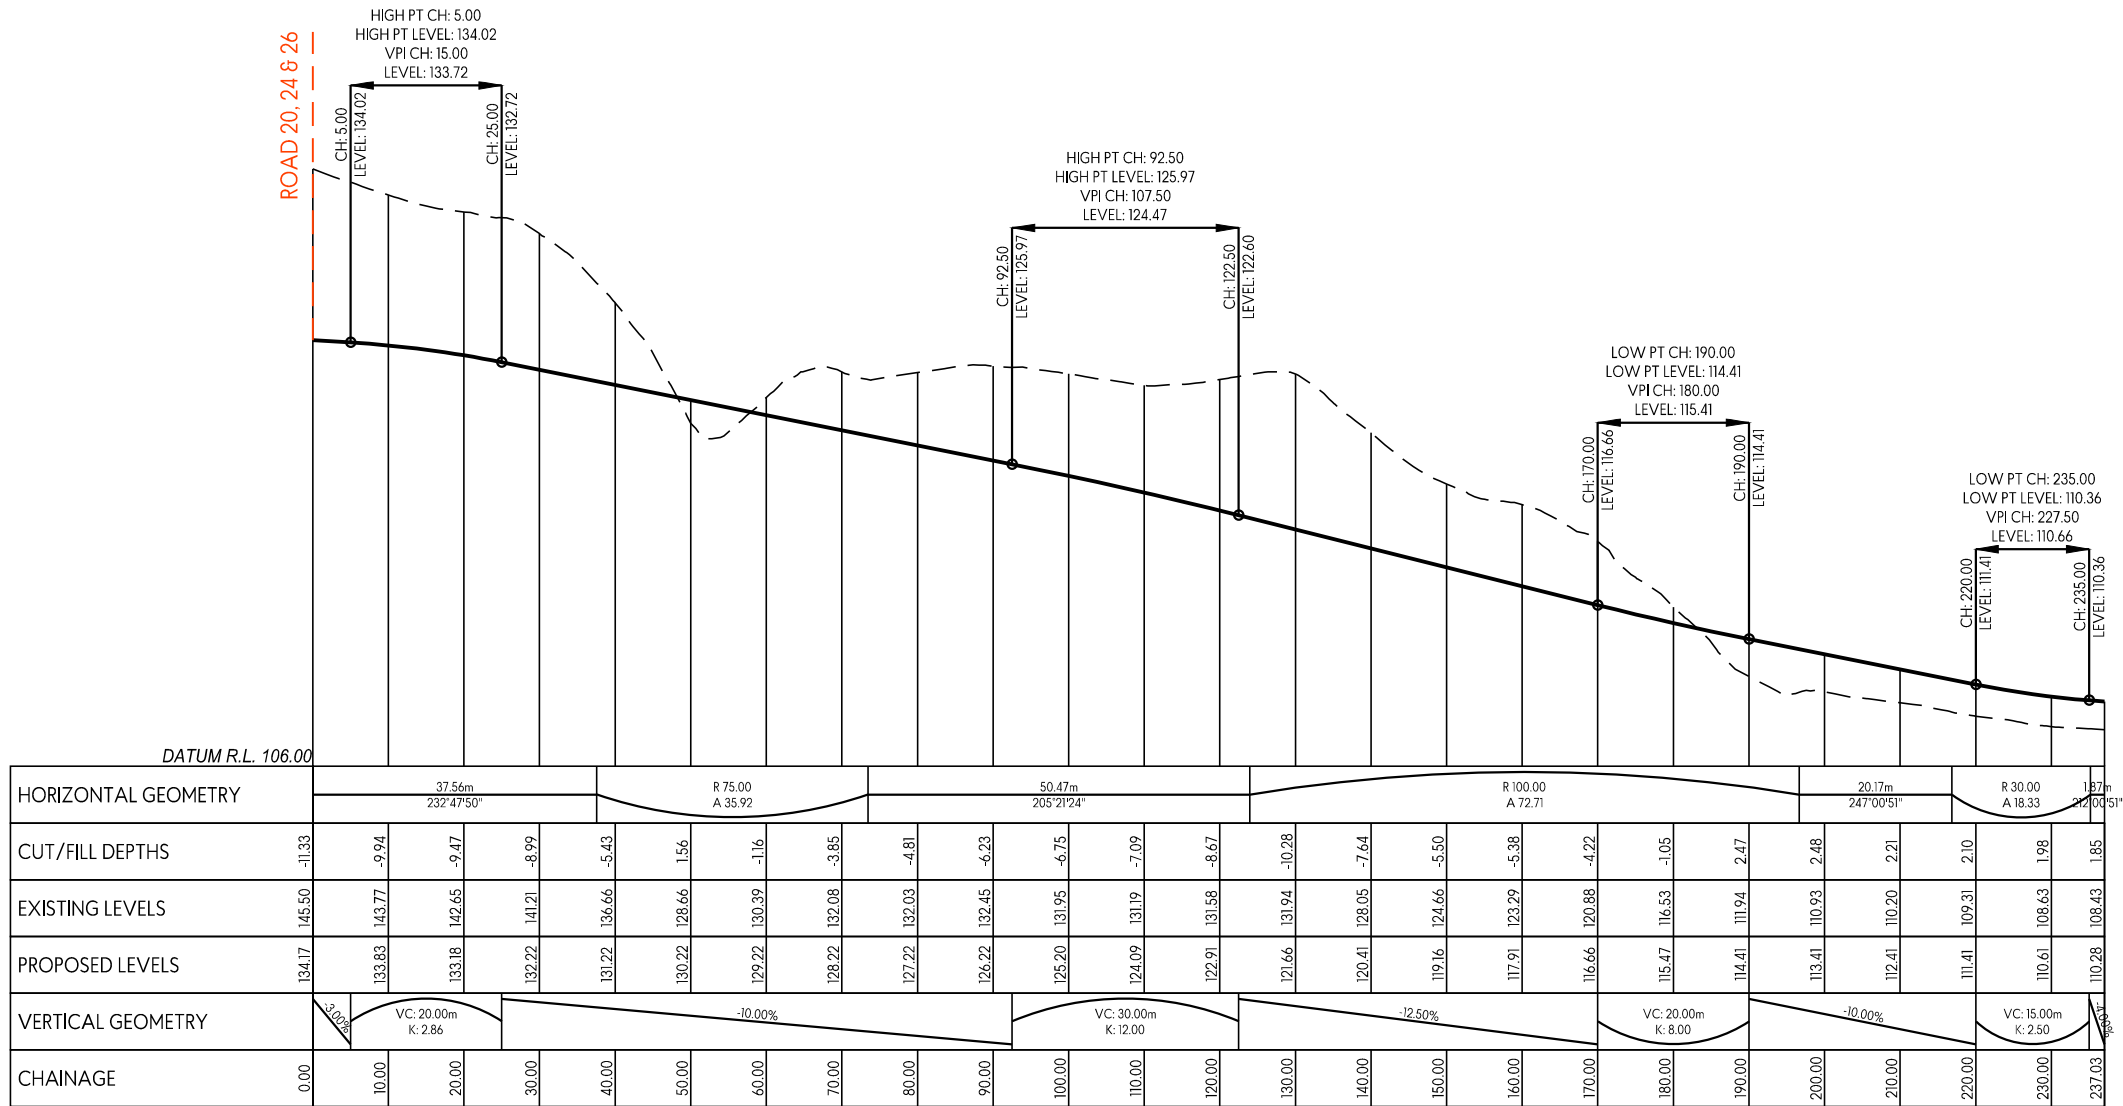

CL - ROAD 25
LONGSECTION BETWEEN 0.00 AND 237.03

This design and drawing shall only be used for the purpose for which it was supplied and shall not be altered or reproduced without the permission of Envelope Engineering Limited. No liability shall be accepted for unauthorised use of this design and drawing.

REVISIONS:			
REV	NOTES	BY	DATE
R1	RESOURCE CONSENT ISSUE	PWJ	13-11-2025

PROJECT:
PUKERUA PROPERTY GROUP LP
MT WELCOME - PUKERUA BAY
PORIRUA


TITLE:
ROAD LONG-SECTION PROFILES
SHEET 17 OF 29




DESIGNED: PWJ	DRAWN: LB
CHECKED: KD	PLOT DATE: 13-11-2025
SCALE A1: 1:500 Horz, 1:250 Vert	SCALE A3: 1:1000 Horz, 1:500 Vert
STATUS: RESOURCE CONSENT	
PROJECT No: 1753-02	DRAWING No: 3216
REVISION: R1	

NOTES:

1. LONG SECTIONS ARE SHOWN WITH A 2x VERTICAL EXAGGERATION.
2. — — — INDICATES EXISTING GROUND LEVELS.
3. ————— INDICATES PROPOSED GROUND LEVELS.
4. LEVELS ARE IN TERMS OF NZ VERTICAL DATUM 2016

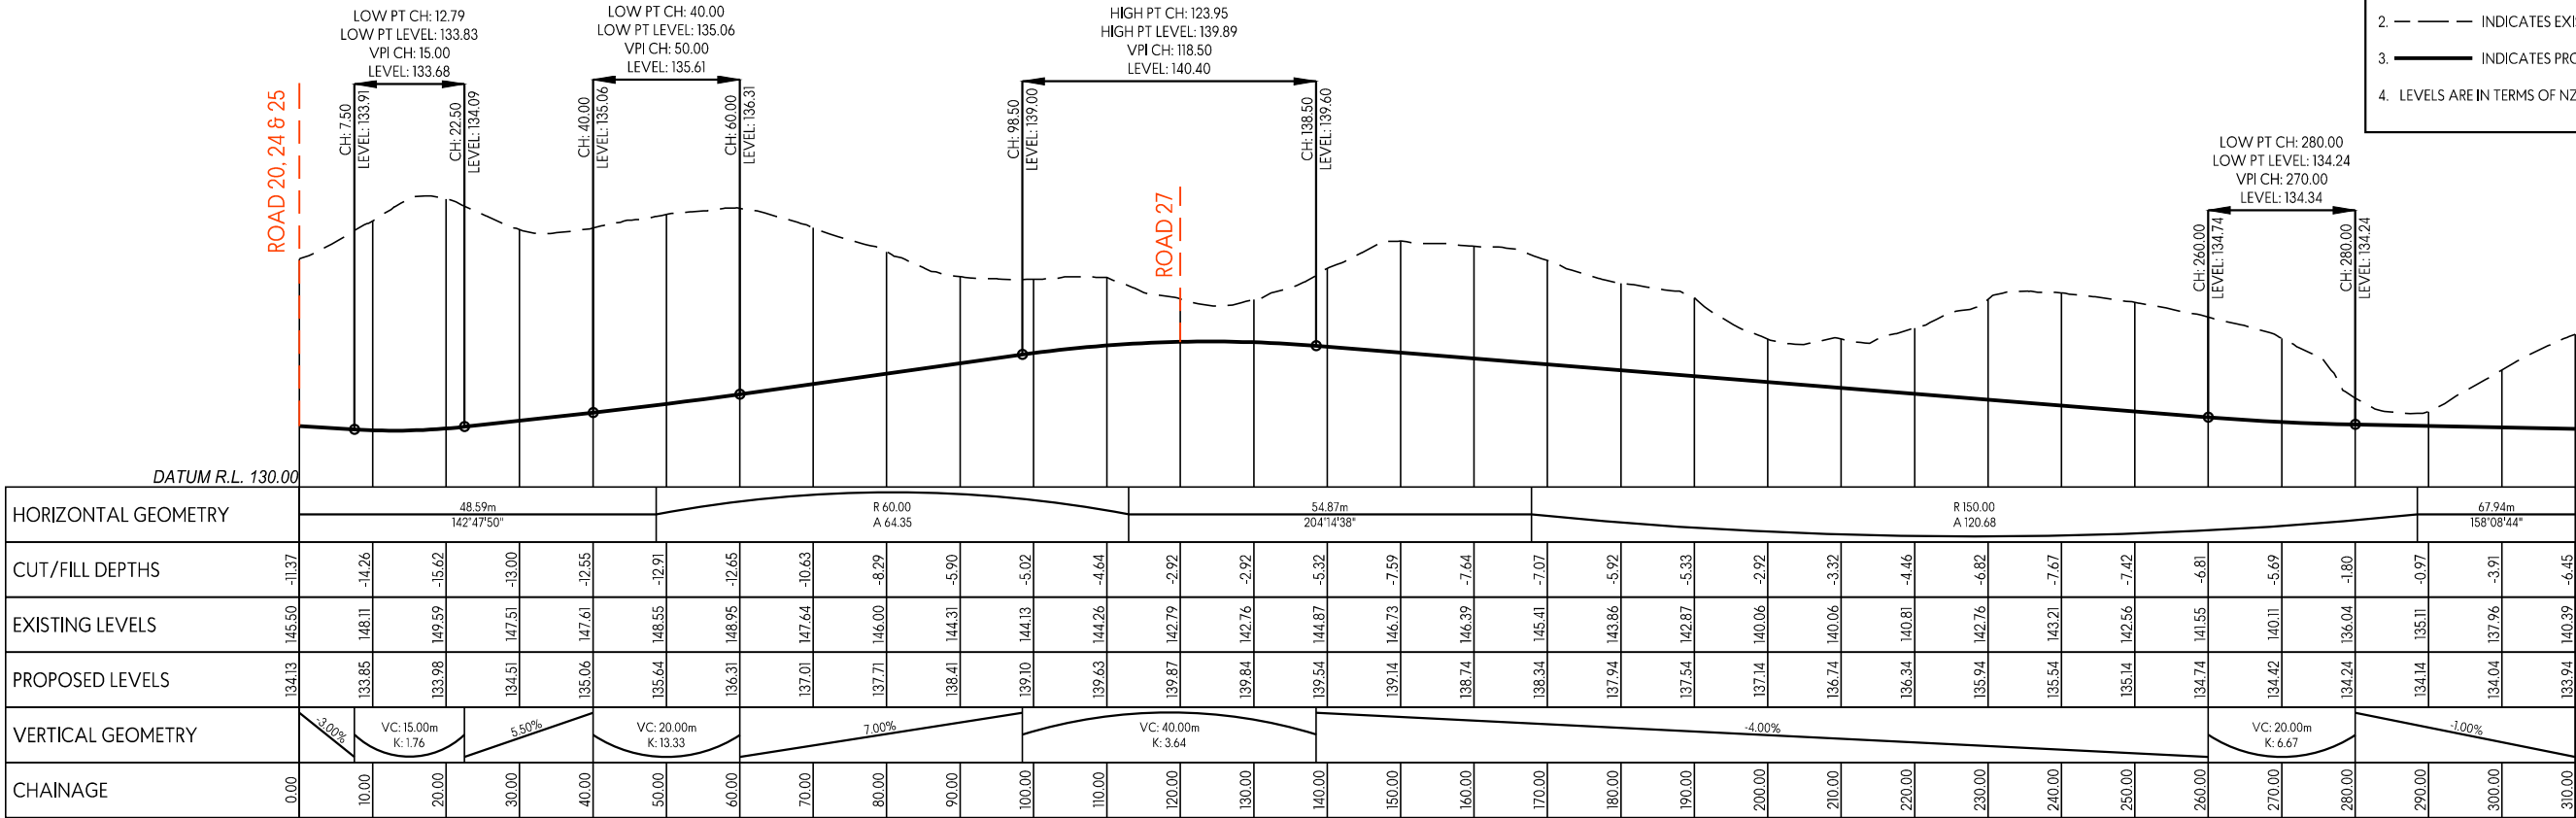

CL - ROAD 26
LONGSECTION BETWEEN 0.00 AND 310.00

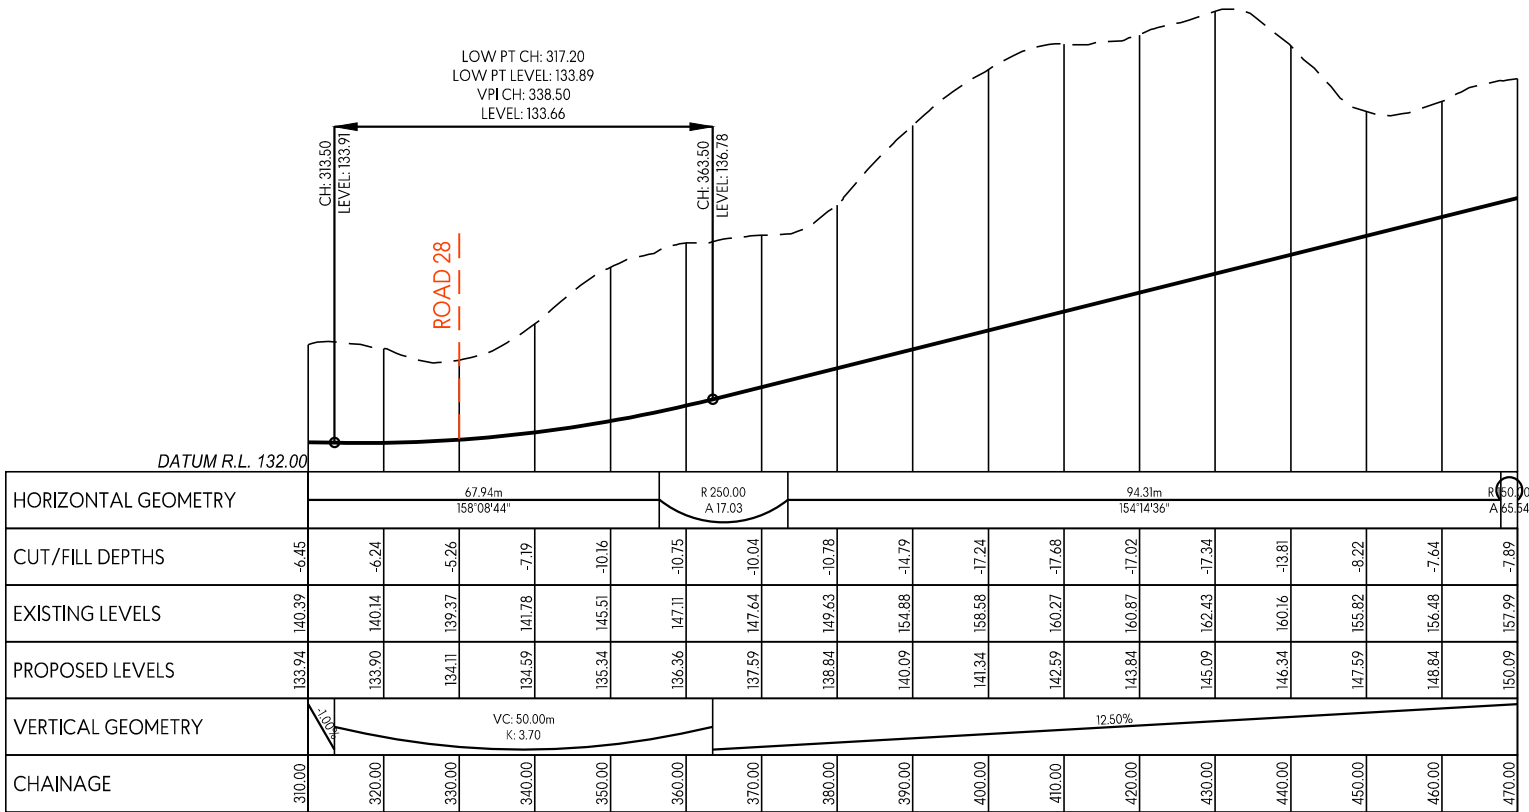

CL - ROAD 26
LONGSECTION BETWEEN 310.00 AND 470.00

This design and drawing shall only be used for the purpose for which it was supplied and shall not be altered or reproduced without the permission of Envelope Engineering Limited. No liability shall be accepted for unauthorised use of this design and drawing.

REVISIONS:			
REV	NOTES	BY	DATE
R1	RESOURCE CONSENT ISSUE	PWJ	13-11-2025

PROJECT:
PUKERUA PROPERTY GROUP LP
MT WELCOME - PUKERUA BAY
PORIRUA


TITLE:
ROAD LONG-SECTION PROFILES
SHEET 18 OF 29



DESIGNED: PWJ
CHECKED: KD
SCALE A1: 1:500 Horz, 1:250 Vert
STATUS: RESOURCE CONSENT
PROJECT No: 1753-02
DRAWN: LB
PLOT DATE: 13-11-2025
SCALE A3: 1:1000 Horz, 1:500 Vert
DRAWING No: 3217
REVISION: R1

NOTES:

1. LONG SECTIONS ARE SHOWN WITH A 2x VERTICAL EXAGGERATION.
2. — — — INDICATES EXISTING GROUND LEVELS.
3. ————— INDICATES PROPOSED GROUND LEVELS.
4. LEVELS ARE IN TERMS OF NZ VERTICAL DATUM 2016

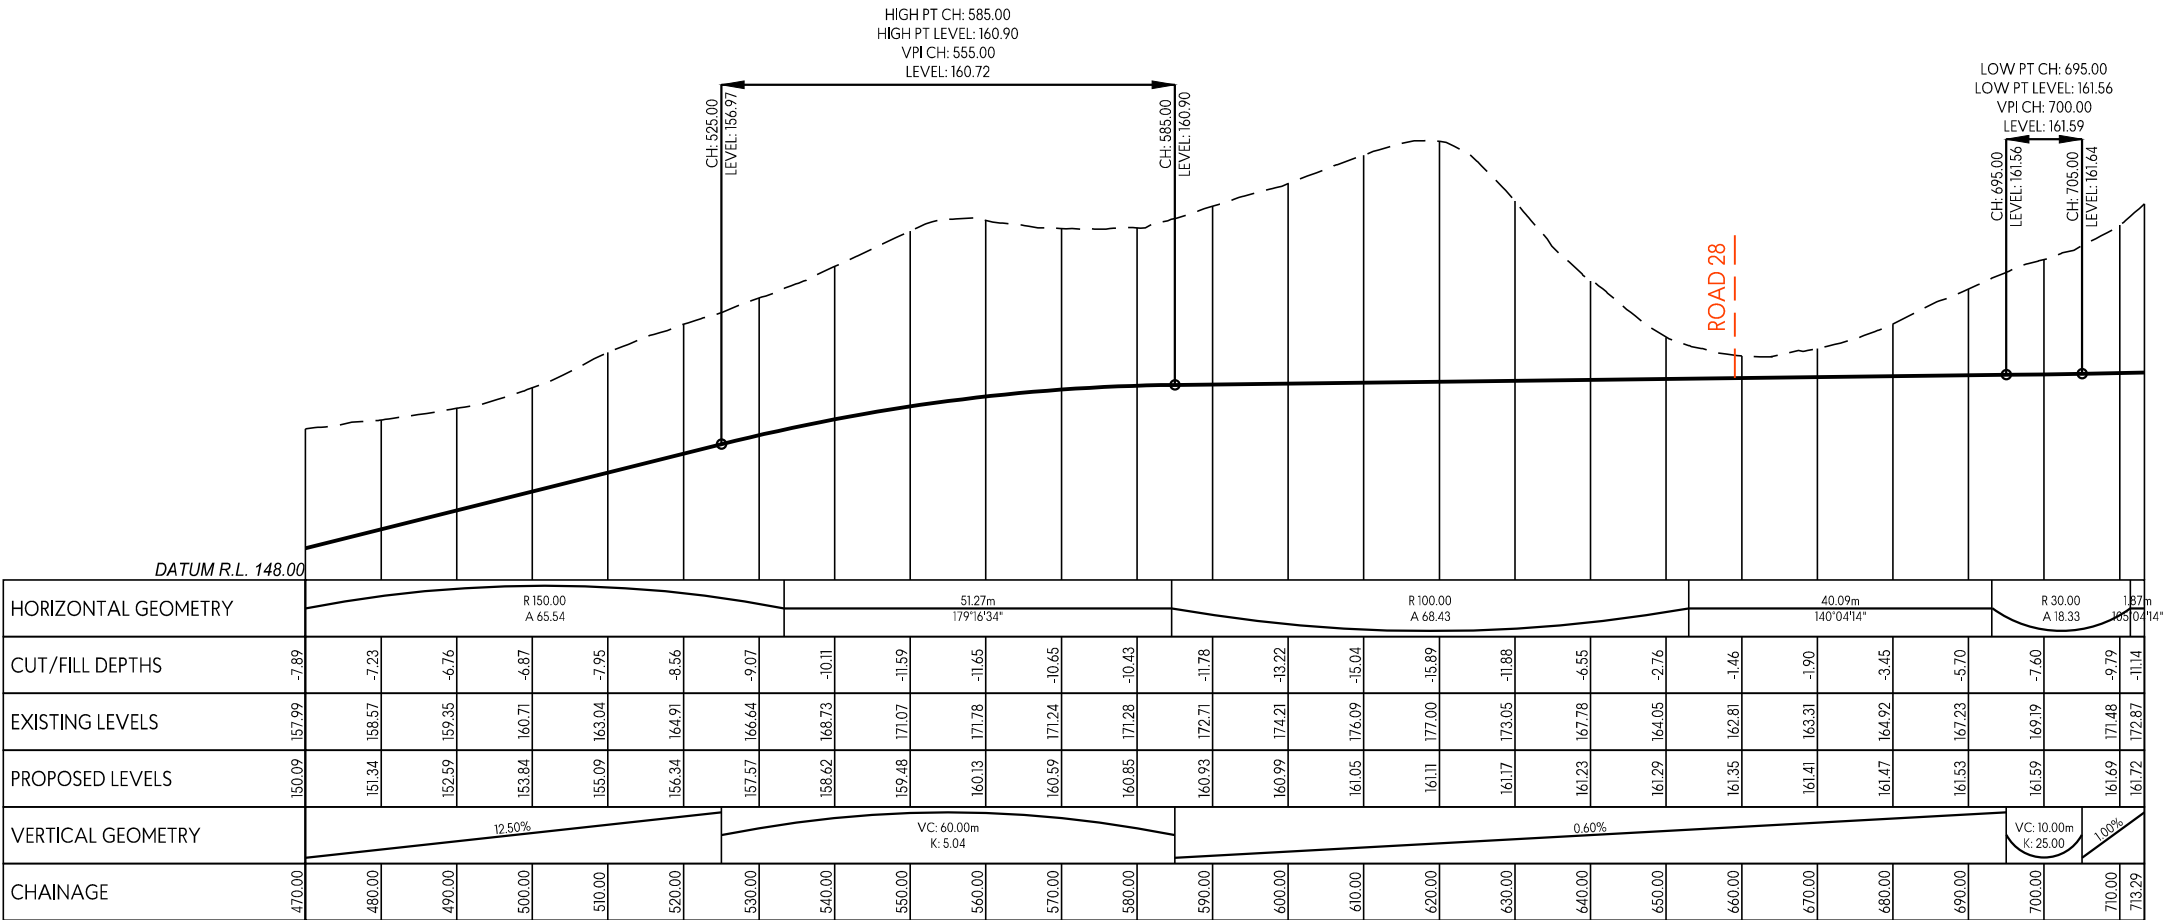

CL - ROAD 26
LONGSECTION BETWEEN 470.00 AND 713.29

This design and drawing shall only be used for the purpose for which it was supplied and shall not be altered or reproduced without the permission of Envelope Engineering Limited. No liability shall be accepted for unauthorised use of this design and drawing.

REVISIONS:			
REV	NOTES	BY	DATE
R1	RESOURCE CONSENT ISSUE	PWJ	13-11-2025

PROJECT:

PUKERUA PROPERTY GROUP LP
MT WELCOME - PUKERUA BAY
PORIRUA

TITLE:

ROAD LONG-SECTION PROFILES
SHEET 19 OF 29




DESIGNED: PWJ
CHECKED: KD
SCALE A1: 1:500 Horz, 1:250 Vert
STATUS: RESOURCE CONSENT
PROJECT No: 1753-02

DRAWN: LB
PLOT DATE: 13-11-2025
SCALE A3: 1:1000 Horz, 1:500 Vert
DRAWING No: 3218

REVISION: R1

NOTES:

1. LONG SECTIONS ARE SHOWN WITH A 2x VERTICAL EXAGGERATION.
2. — — — INDICATES EXISTING GROUND LEVELS.
3. ————— INDICATES PROPOSED GROUND LEVELS.
4. LEVELS ARE IN TERMS OF NZ VERTICAL DATUM 2016

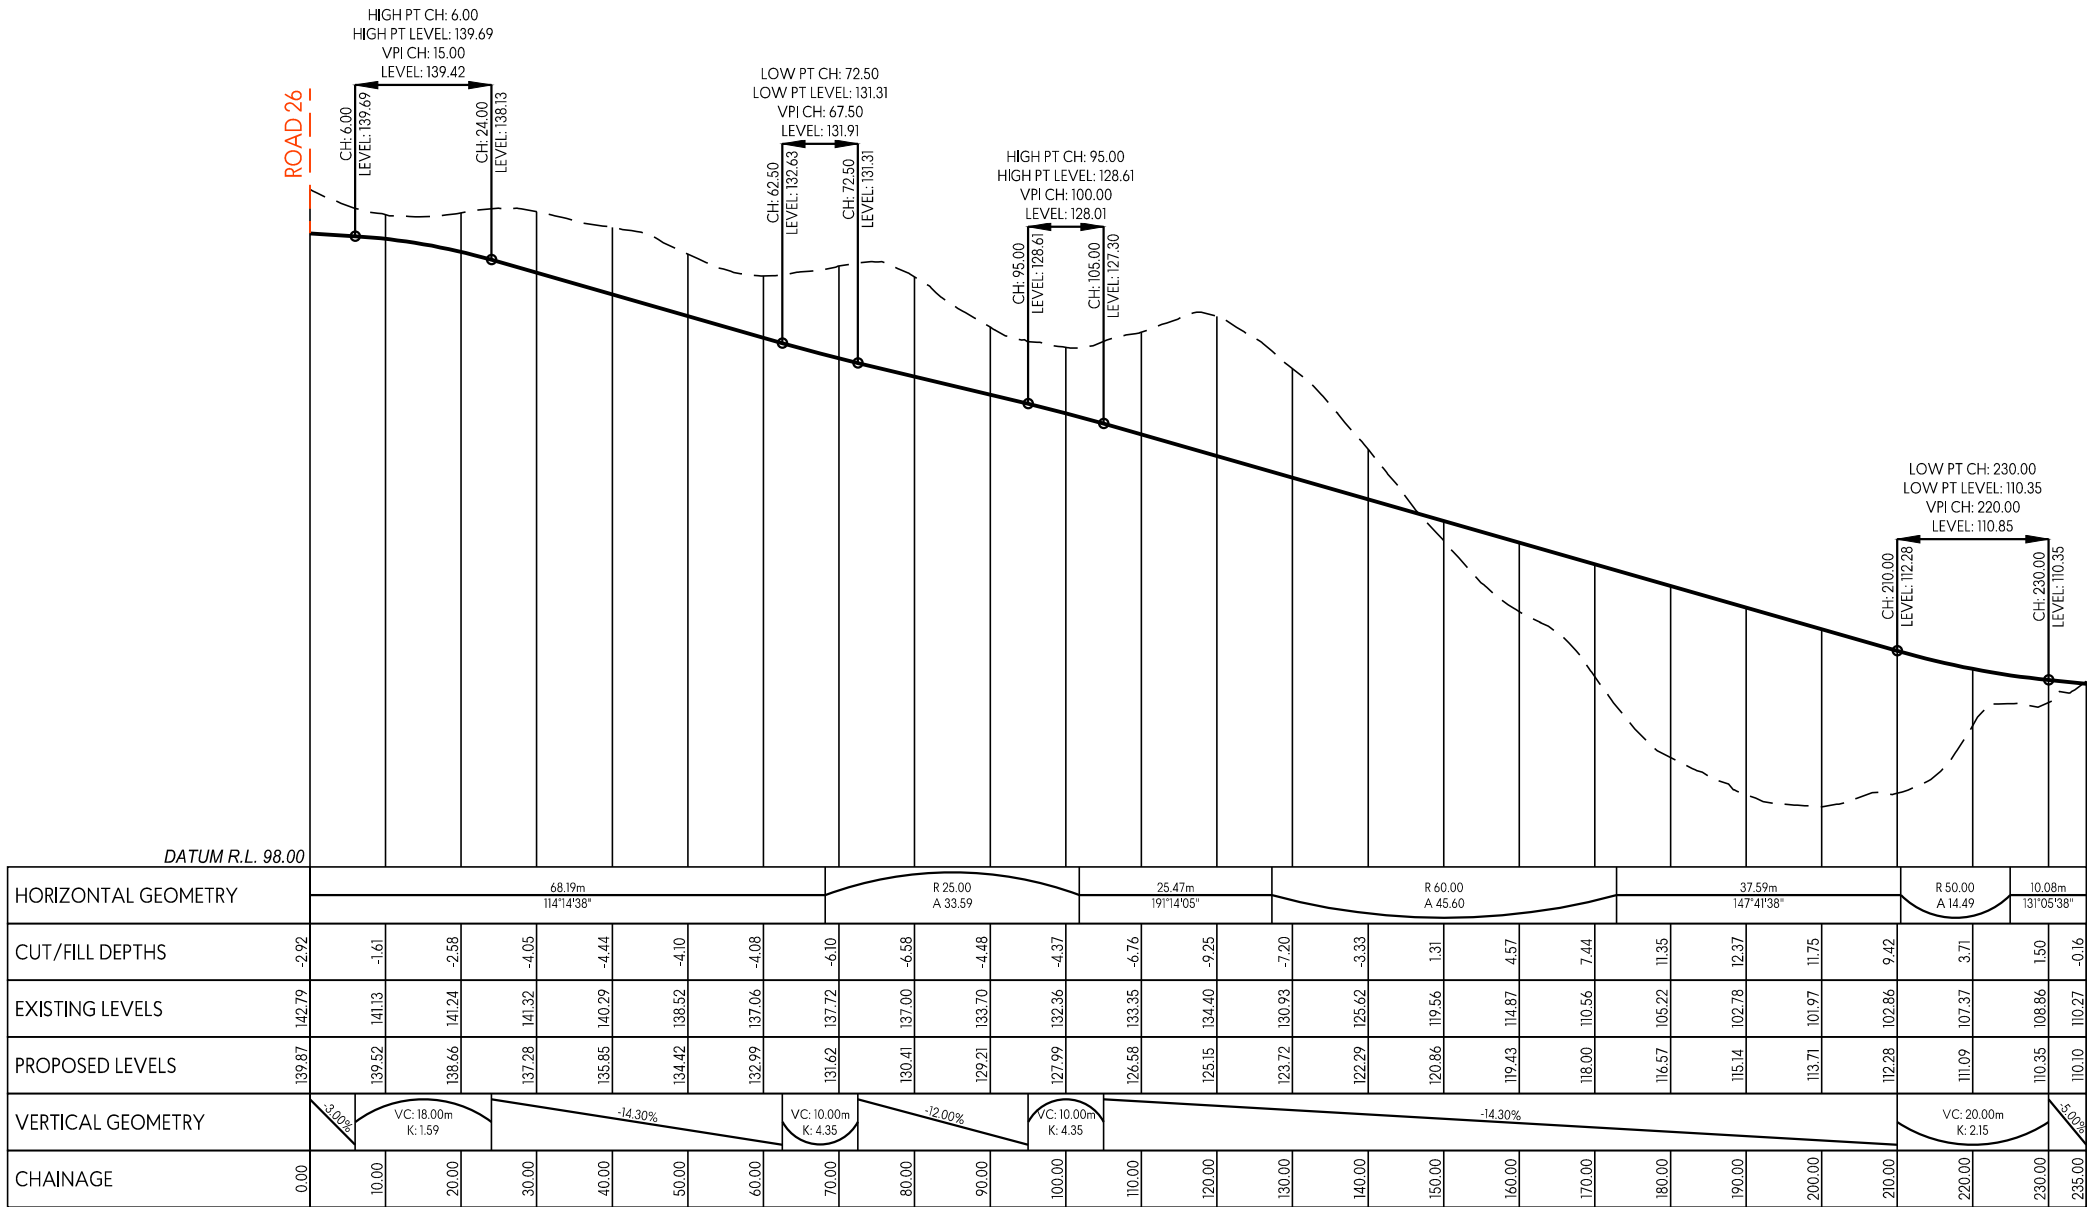

CL - ROAD 27
LONGSECTION BETWEEN 0.00 AND 235.00

This design and drawing shall only be used for the purpose for which it was supplied and shall not be altered or reproduced without the permission of Envelope Engineering Limited. No liability shall be accepted for unauthorised use of this design and drawing.


REVISIONS:			
REV	NOTES	BY	DATE
R1	RESOURCE CONSENT ISSUE	PWJ	13-11-2025

PROJECT:
PUKERUA PROPERTY GROUP LP
MT WELCOME - PUKERUA BAY
PORIRUA


TITLE:
ROAD LONG-SECTION PROFILES
SHEET 20 OF 29



DESIGNED: PWJ	DRAWN: LB
CHECKED: KD	PLOT DATE: 13-11-2025
SCALE A1: 1:500 Horz, 1:250 Vert	SCALE A3: 1:1000 Horz, 1:500 Vert
STATUS: RESOURCE CONSENT	
PROJECT No: 1753-02	DRAWING No: 3219
REVISION: R1	

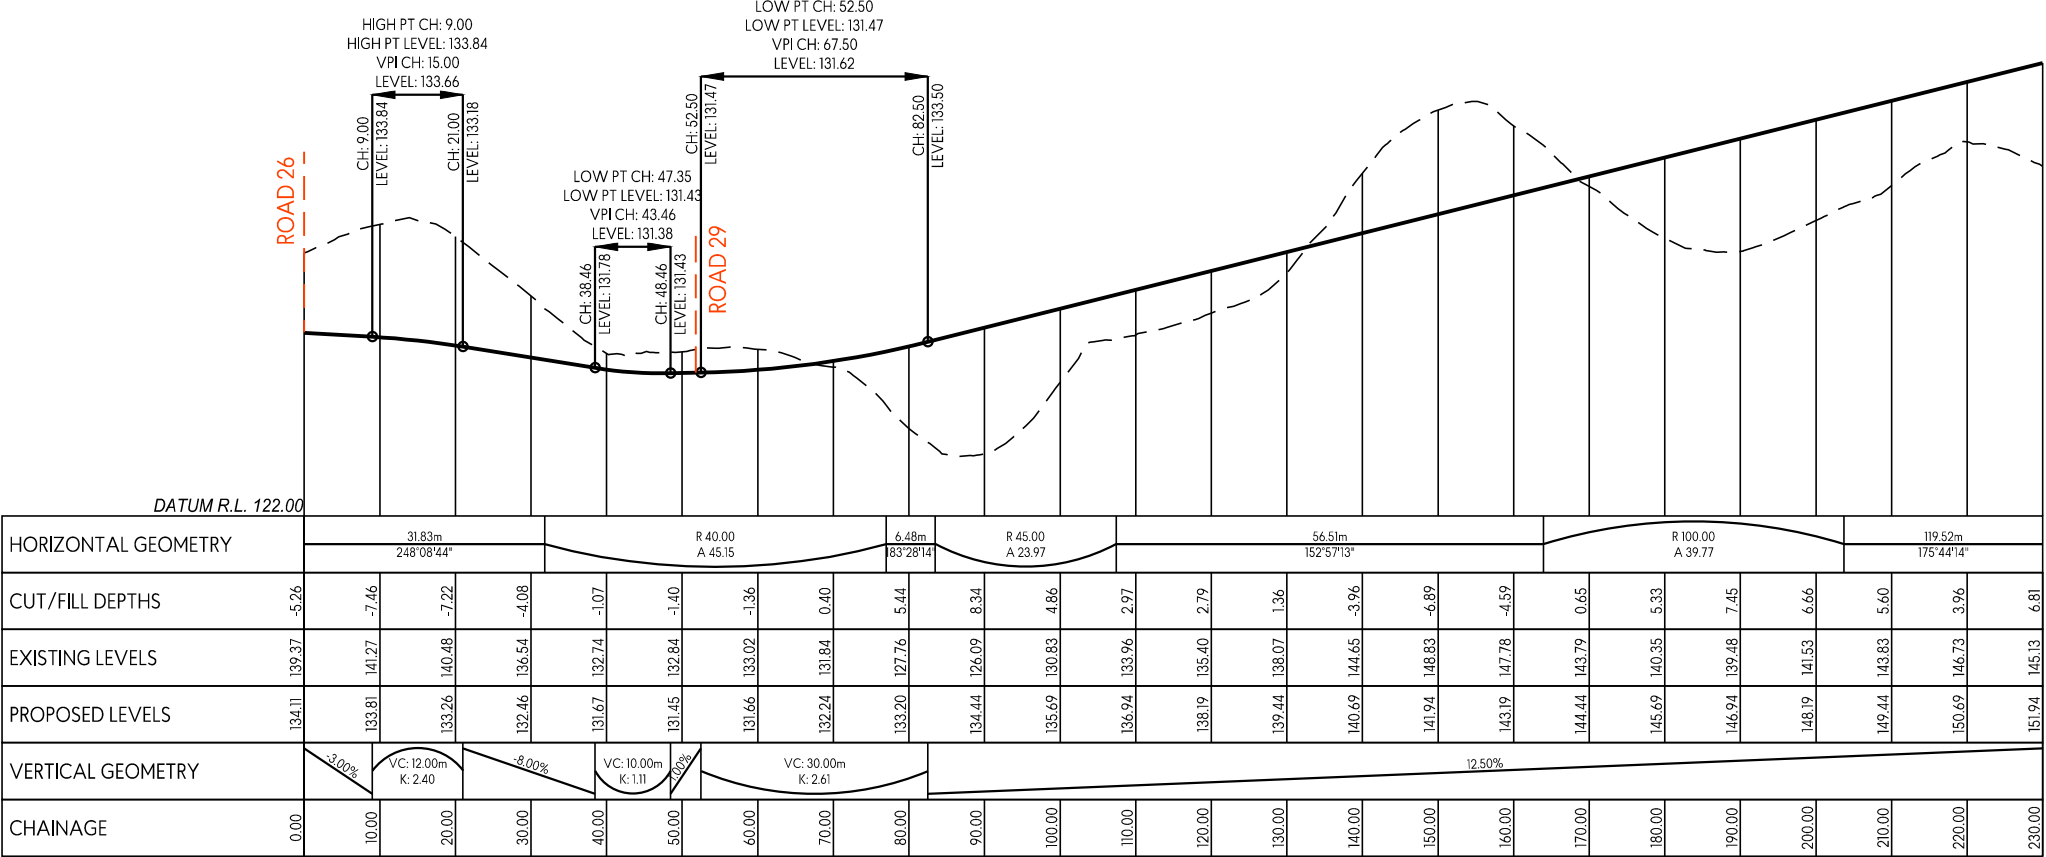

CL - ROAD 28
LONGSECTION BETWEEN 0.00 AND 230.00

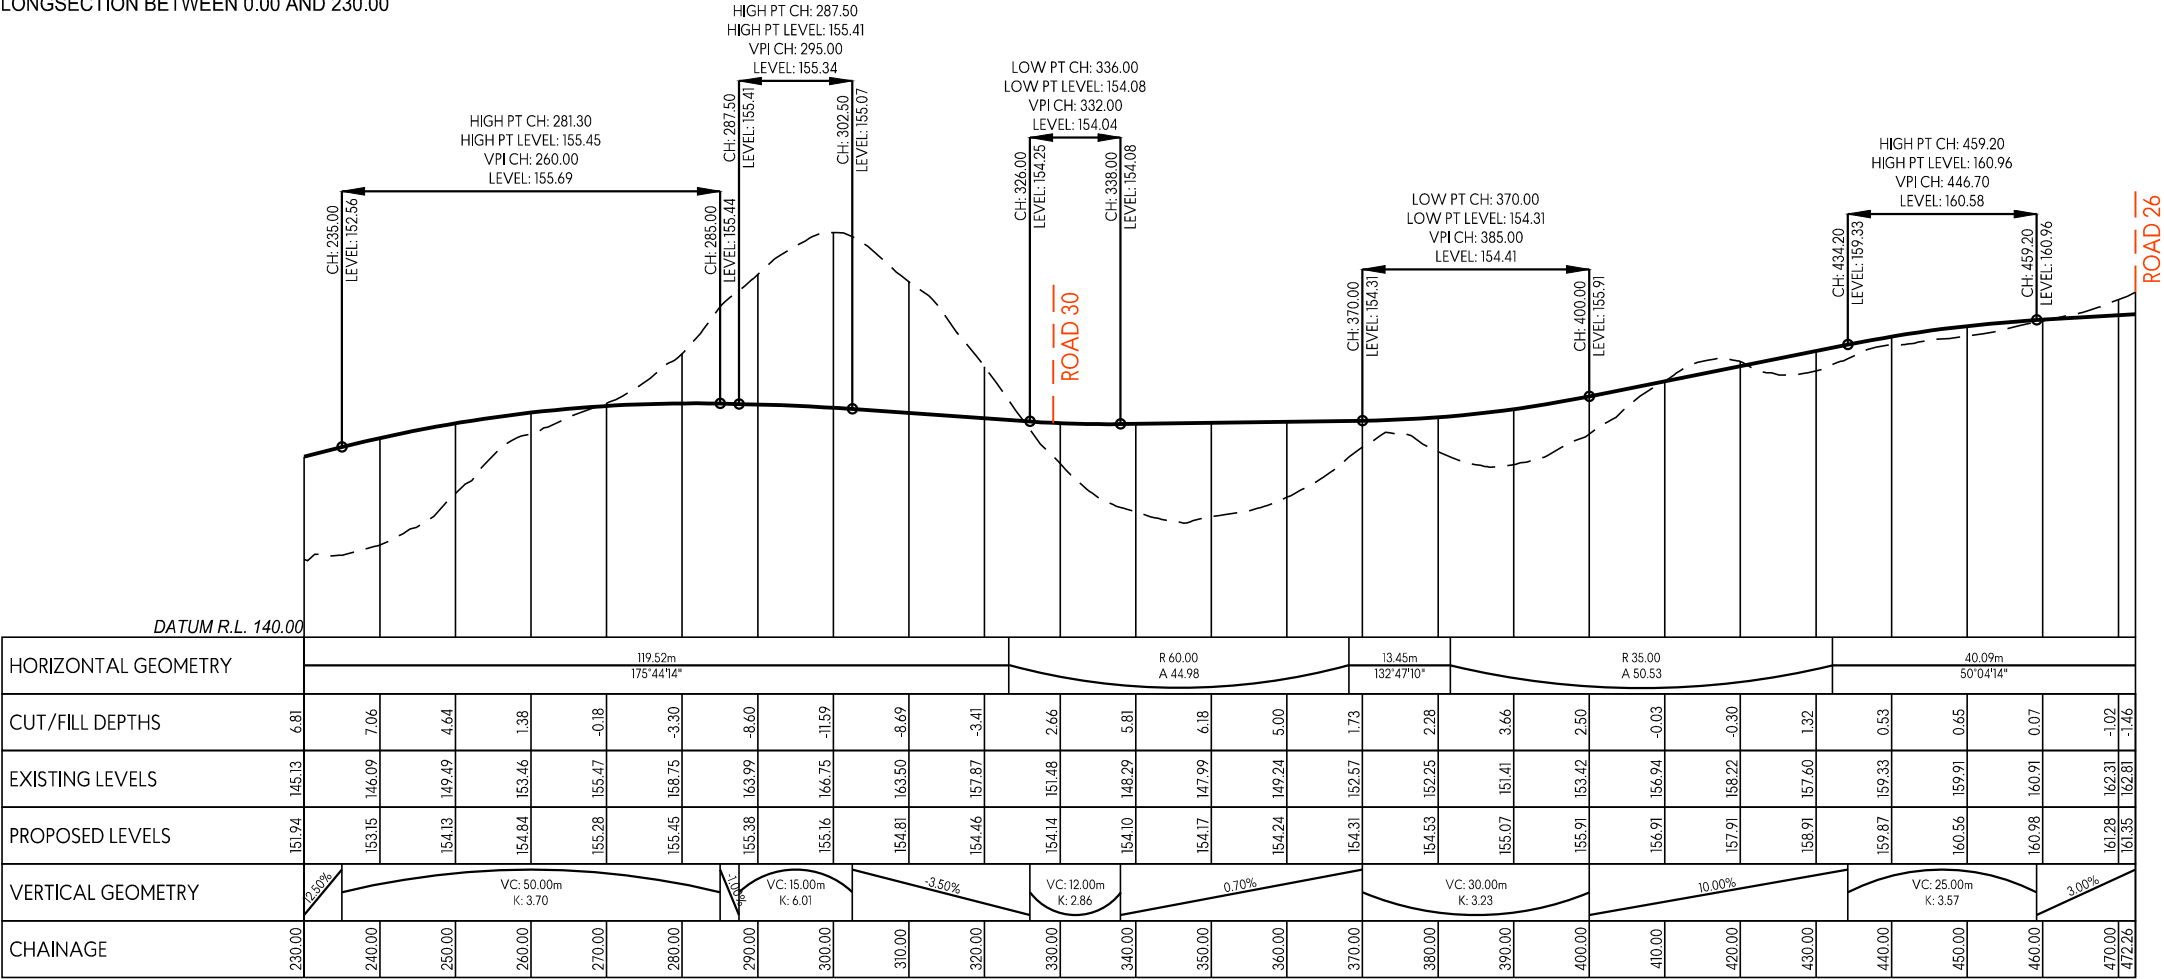

CL - ROAD 28
LONGSECTION BETWEEN 230.00 AND 472.26

NOTES:

1. LONG SECTIONS ARE SHOWN WITH A 2x VERTICAL EXAGGERATION.
2. — — — INDICATES EXISTING GROUND LEVELS.
3. ————— INDICATES PROPOSED GROUND LEVELS.
4. LEVELS ARE IN TERMS OF NZ VERTICAL DATUM 2016

This design and drawing shall only be used for the purpose for which it was supplied and shall not be altered or reproduced without the permission of Envelope Engineering Limited. No liability shall be accepted for unauthorised use of this design and drawing.

REVISIONS:			
REV	NOTES	BY	DATE
R1	RESOURCE CONSENT ISSUE	PWJ	13-11-2025


PROJECT:
PUKERUA PROPERTY GROUP LP
MT WELCOME - PUKERUA BAY
PORIRUA

TITLE:
ROAD LONG-SECTION PROFILES
SHEET 21 OF 29




DESIGNED: PWJ
CHECKED: KD
SCALE A1: 1:500 Horz, 1:250 Vert
STATUS: RESOURCE CONSENT
PROJECT No: 1753-02
DRAWING No: 3220
REVISION: R1


DRAWN: LB
PLOT DATE: 13-11-2025
SCALE A3: 1:1000 Horz, 1:500 Vert

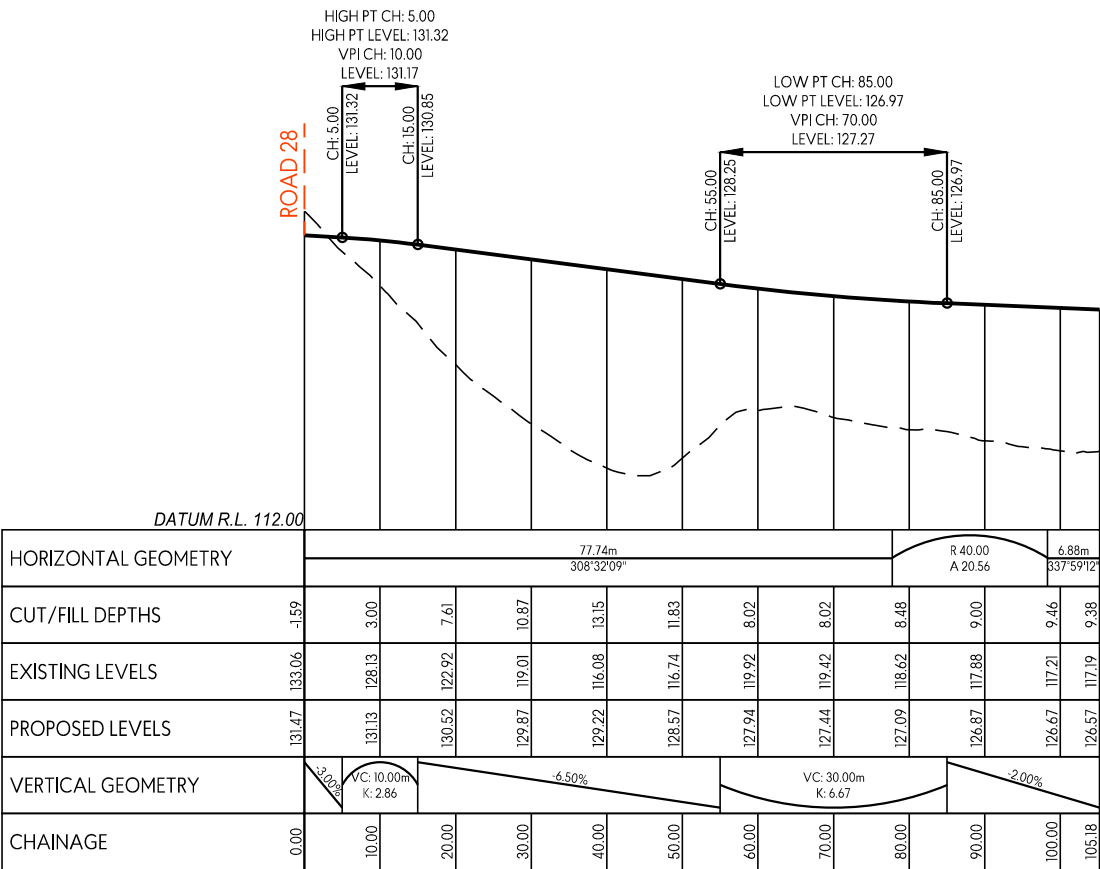

CL - ROAD 29
LONGSECTION BETWEEN 0.00 AND 105.18

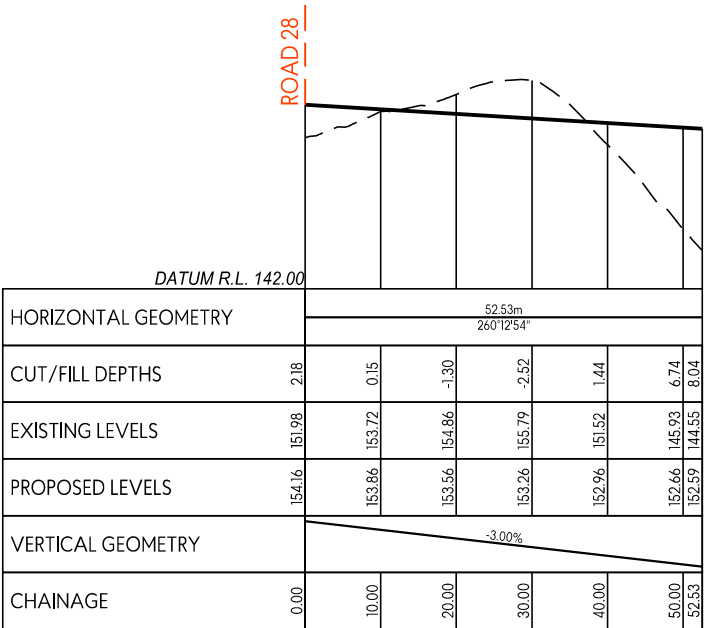

CL - ROAD 30
LONGSECTION BETWEEN 0.00 AND 52.53

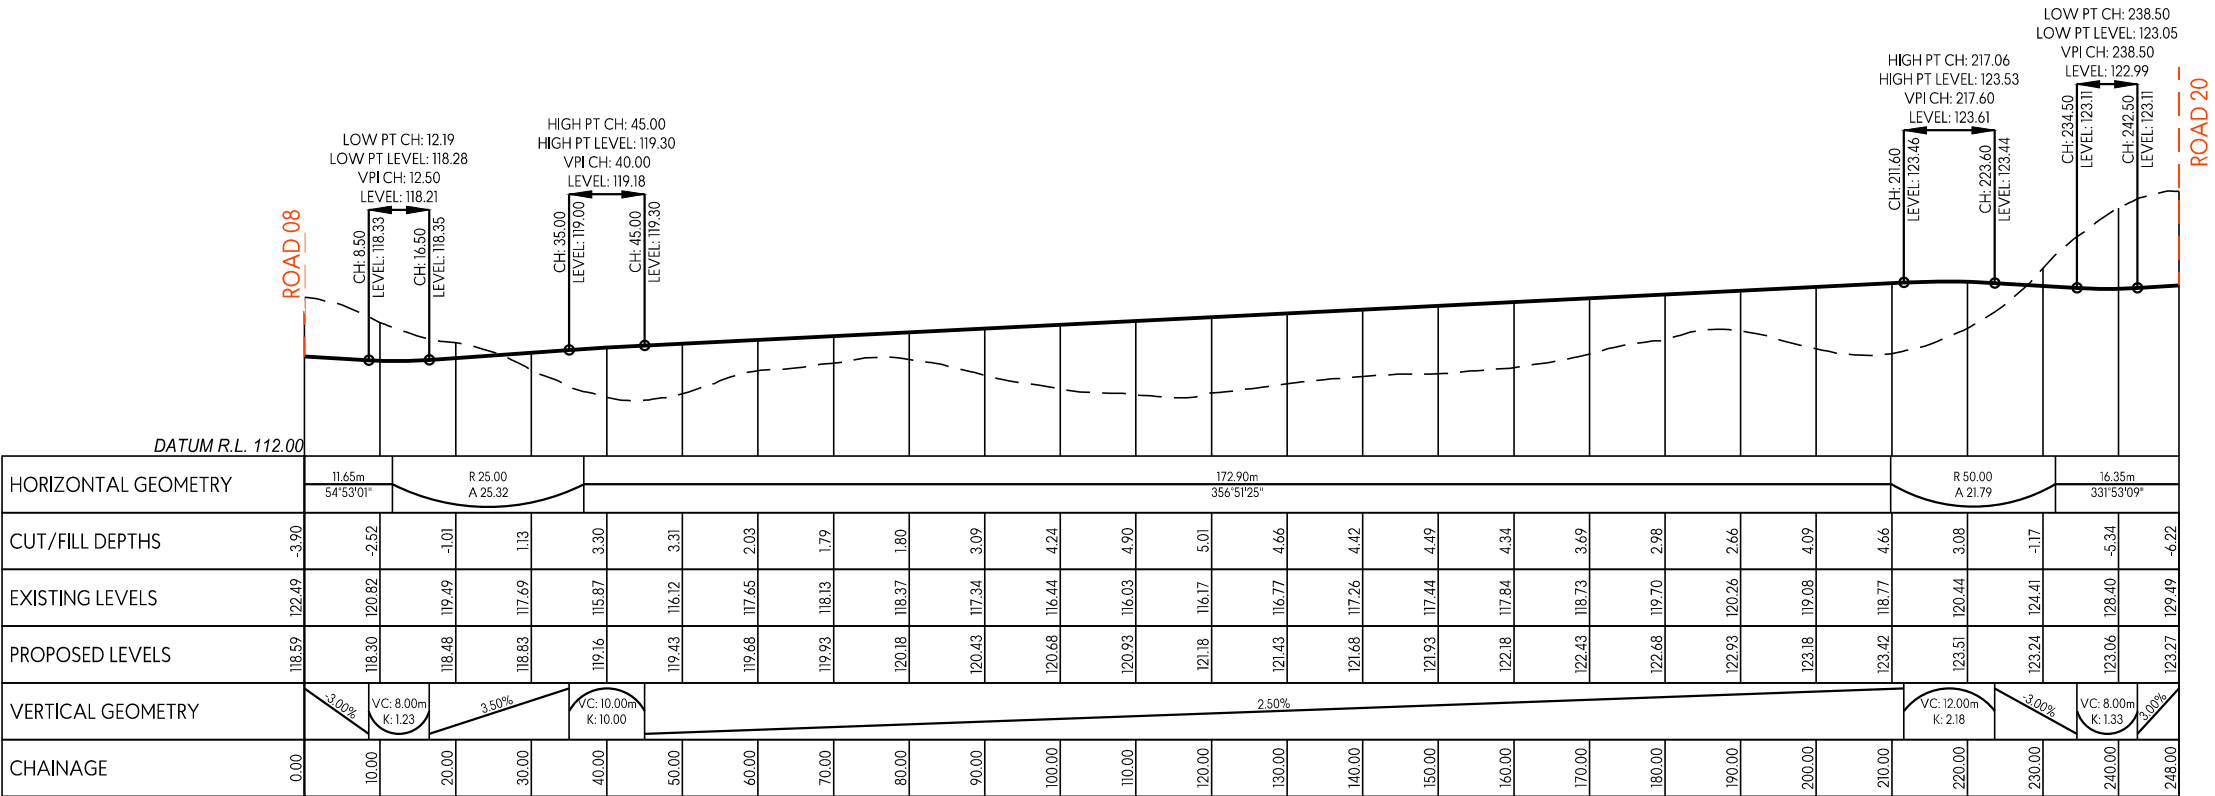

CL - ROAD 31
LONGSECTION BETWEEN 0.00 AND 248.00

NOTES:

1. LONG SECTIONS ARE SHOWN WITH A 2x VERTICAL EXAGGERATION.
2. — — — INDICATES EXISTING GROUND LEVELS.
3. — — — INDICATES PROPOSED GROUND LEVELS.
4. LEVELS ARE IN TERMS OF NZ VERTICAL DATUM 2016

This design and drawing shall only be used for the purpose for which it was supplied and shall not be altered or reproduced without the permission of Envelope Engineering Limited. No liability shall be accepted for unauthorised use of this design and drawing.

REVISIONS:			
REV	NOTES	BY	DATE
R1	RESOURCE CONSENT ISSUE	PWJ	13-11-2025

PROJECT:
PUKERUA PROPERTY GROUP LP
MT WELCOME - PUKERUA BAY
PORIRUA

TITLE:
ROAD LONG-SECTION PROFILES
SHEET 22 OF 29




DESIGNED: PWJ
CHECKED: KD
SCALE A1: 1:500 Horz, 1:250 Vert
STATUS: RESOURCE CONSENT
PROJECT No: 1753-02
DRAWING No: 3221
REVISION: R1

DRAWN: LB
PLOT DATE: 13-11-2025
SCALE A3: 1:1000 Horz, 1:500 Vert

NOTES:

1. LONG SECTIONS ARE SHOWN WITH A 2x VERTICAL EXAGGERATION.
2. — — — INDICATES EXISTING GROUND LEVELS.
3. ————— INDICATES PROPOSED GROUND LEVELS.
4. LEVELS ARE IN TERMS OF NZ VERTICAL DATUM 2016

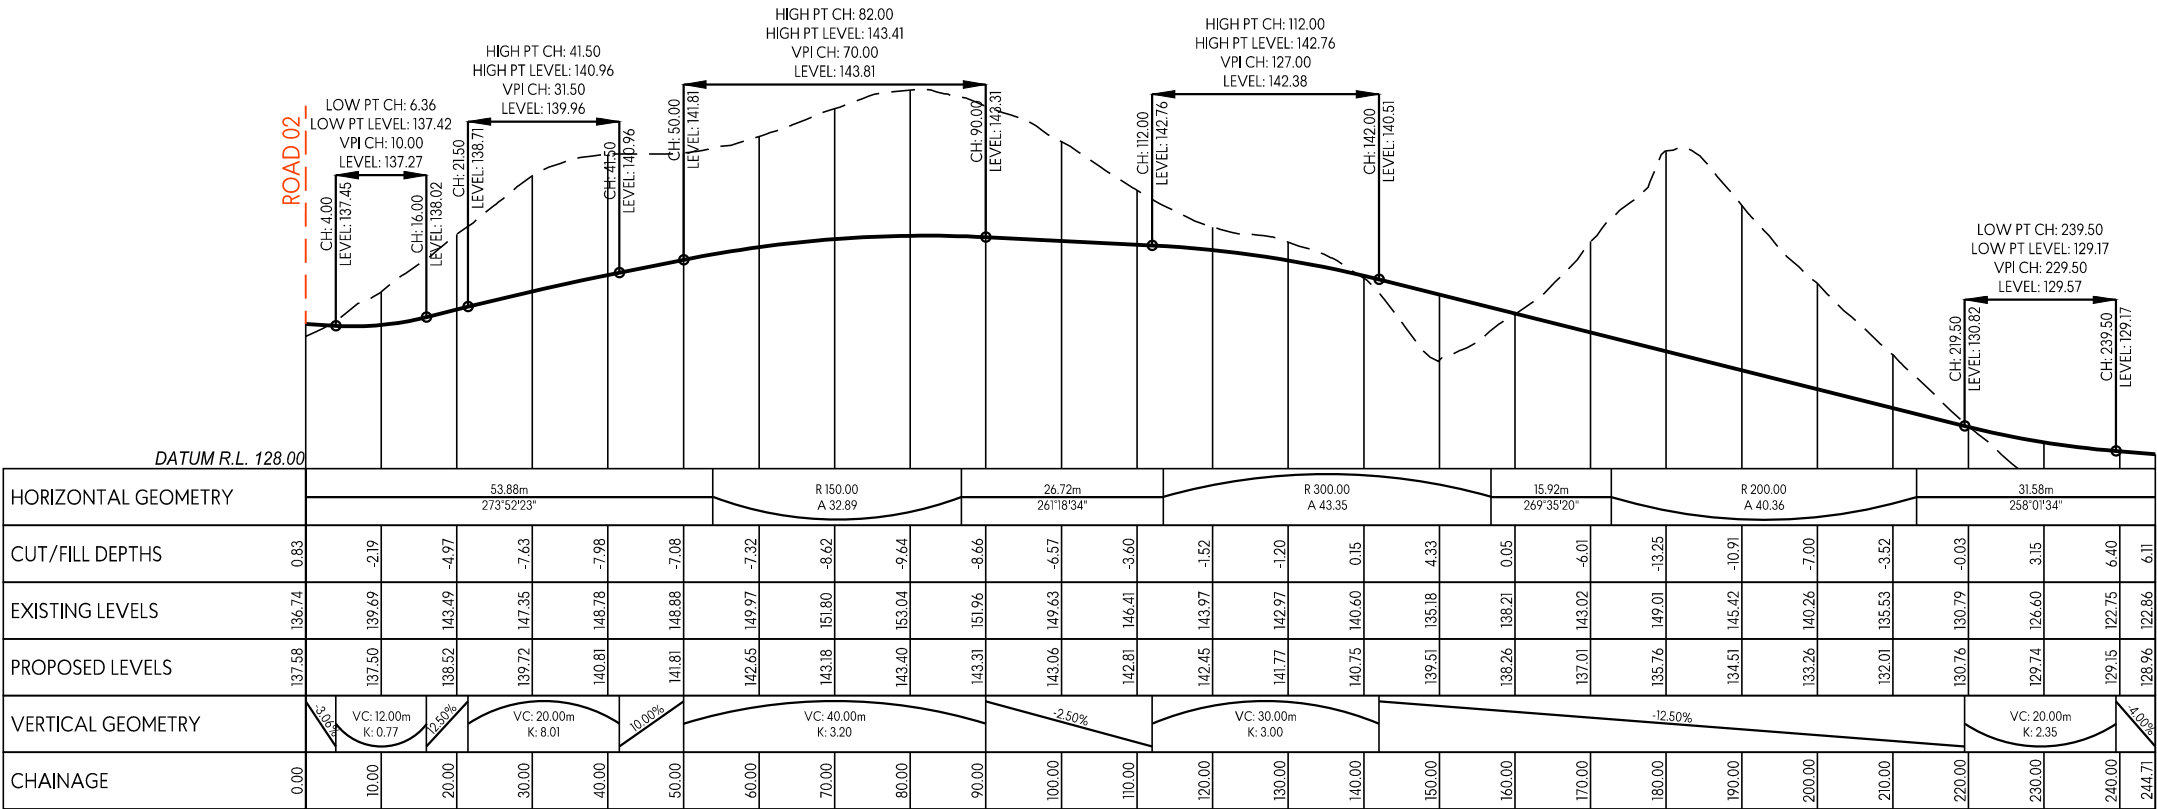

CL - ROAD 32
LONGSECTION BETWEEN 0.00 AND 244.71

This design and drawing shall only be used for the purpose for which it was supplied and shall not be altered or reproduced without the permission of Envelope Engineering Limited. No liability shall be accepted for unauthorised use of this design and drawing.

REVISIONS:			
REV	NOTES	BY	DATE
R1	RESOURCE CONSENT ISSUE	PWJ	13-11-2025

PROJECT:
PUKERUA PROPERTY GROUP LP
MT WELCOME - PUKERUA BAY
PORIRUA


TITLE:
ROAD LONG-SECTION PROFILES
SHEET 23 OF 29




DESIGNED: PWJ
CHECKED: KD
SCALE A1: 1:500 Horz, 1:250 Vert
STATUS: RESOURCE CONSENT
PROJECT No: 1753-02

DRAWN: LB
PLOT DATE: 13-11-2025
SCALE A3: 1:1000 Horz, 1:500 Vert
DRAWING No: 3222


REVISION: R1

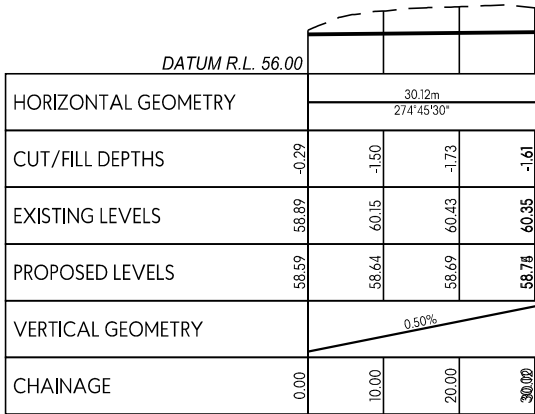


JOAL A
LONGSECTION BETWEEN 0.00 AND 30.12

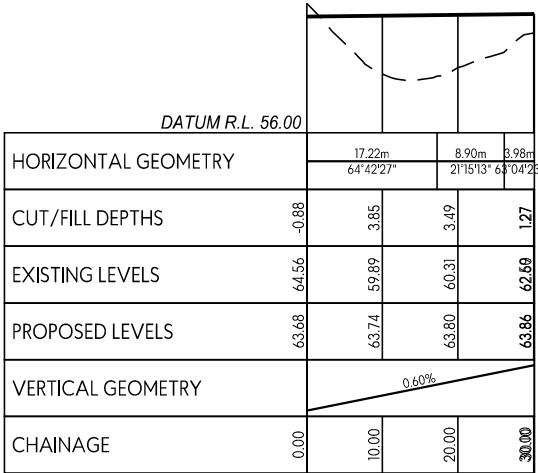


JOAL B
LONGSECTION BETWEEN 0.00 AND 30.10

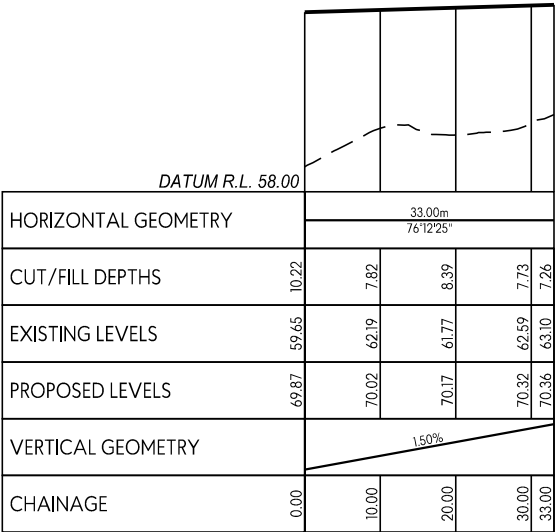

JOAL C
LONGSECTION BETWEEN 0.00 AND 33.00

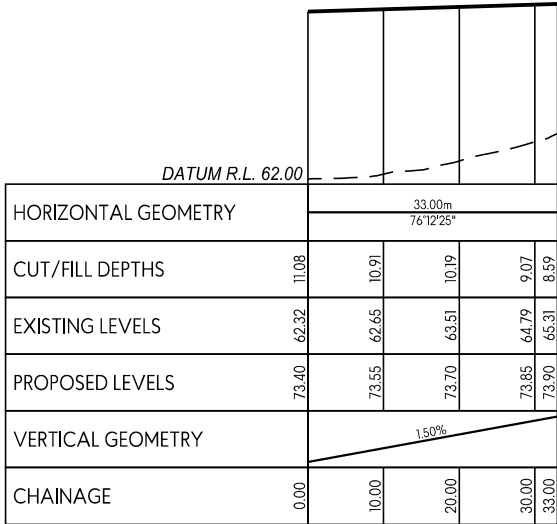

JOAL D
LONGSECTION BETWEEN 0.00 AND 33.00

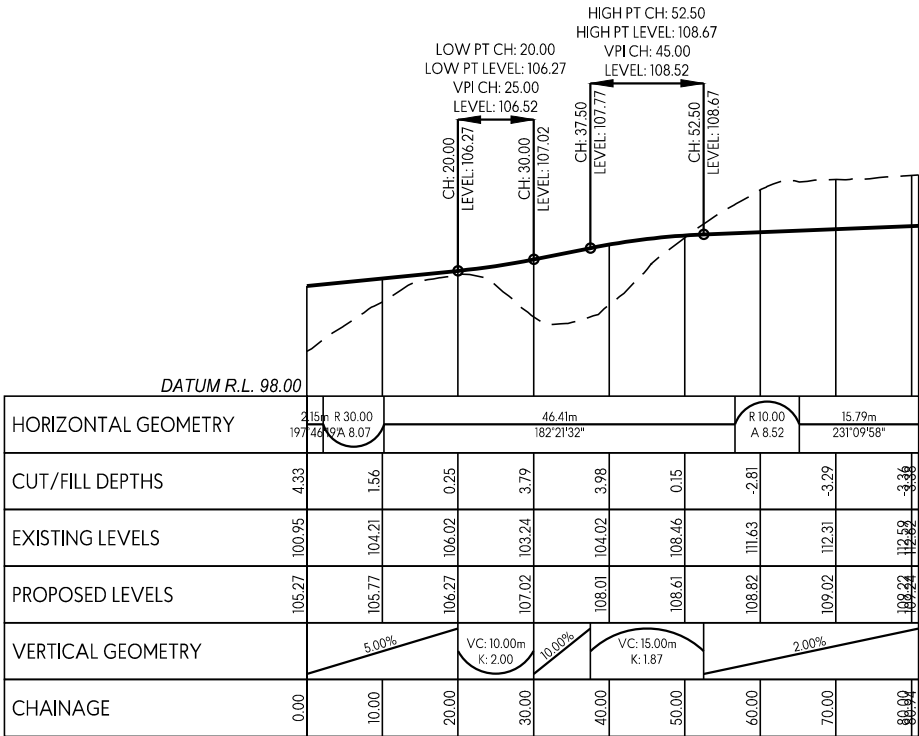

JOAL E
LONGSECTION BETWEEN 0.00 AND 80.94

NOTES:

1. LONG SECTIONS ARE SHOWN WITH A 2x VERTICAL EXAGGERATION.
2. — — — INDICATES EXISTING GROUND LEVELS.
3. ——— INDICATES PROPOSED GROUND LEVELS.
4. LEVELS ARE IN TERMS OF NZ VERTICAL DATUM 2016

This design and drawing shall only be used for the purpose for which it was supplied and shall not be altered or reproduced without the permission of Envelope Engineering Limited. No liability shall be accepted for unauthorised use of this design and drawing.

REVISIONS:			
REV	NOTES	BY	DATE
R1	RESOURCE CONSENT ISSUE	PWJ	13-11-2025

PROJECT:
PUKERUA PROPERTY GROUP LP
MT WELCOME - PUKERUA BAY
PORIRUA

TITLE:
ROAD LONG-SECTION PROFILES
SHEET 24 OF 29




DESIGNED: PWJ
CHECKED: KD
SCALE A1: 1:500 Horz, 1:250 Vert
STATUS: RESOURCE CONSENT
PROJECT No: 1753-02
DRAWING No: 3223
REVISION: R1


DRAWN: LB
PLOT DATE: 13-11-2025
SCALE A3: 1:1000 Horz, 1:500 Vert

NOTES:


1. LONG SECTIONS ARE SHOWN WITH A 2x VERTICAL EXAGGERATION.
2. — — — INDICATES EXISTING GROUND LEVELS.
3. ————— INDICATES PROPOSED GROUND LEVELS.
4. LEVELS ARE IN TERMS OF NZ VERTICAL DATUM 2016

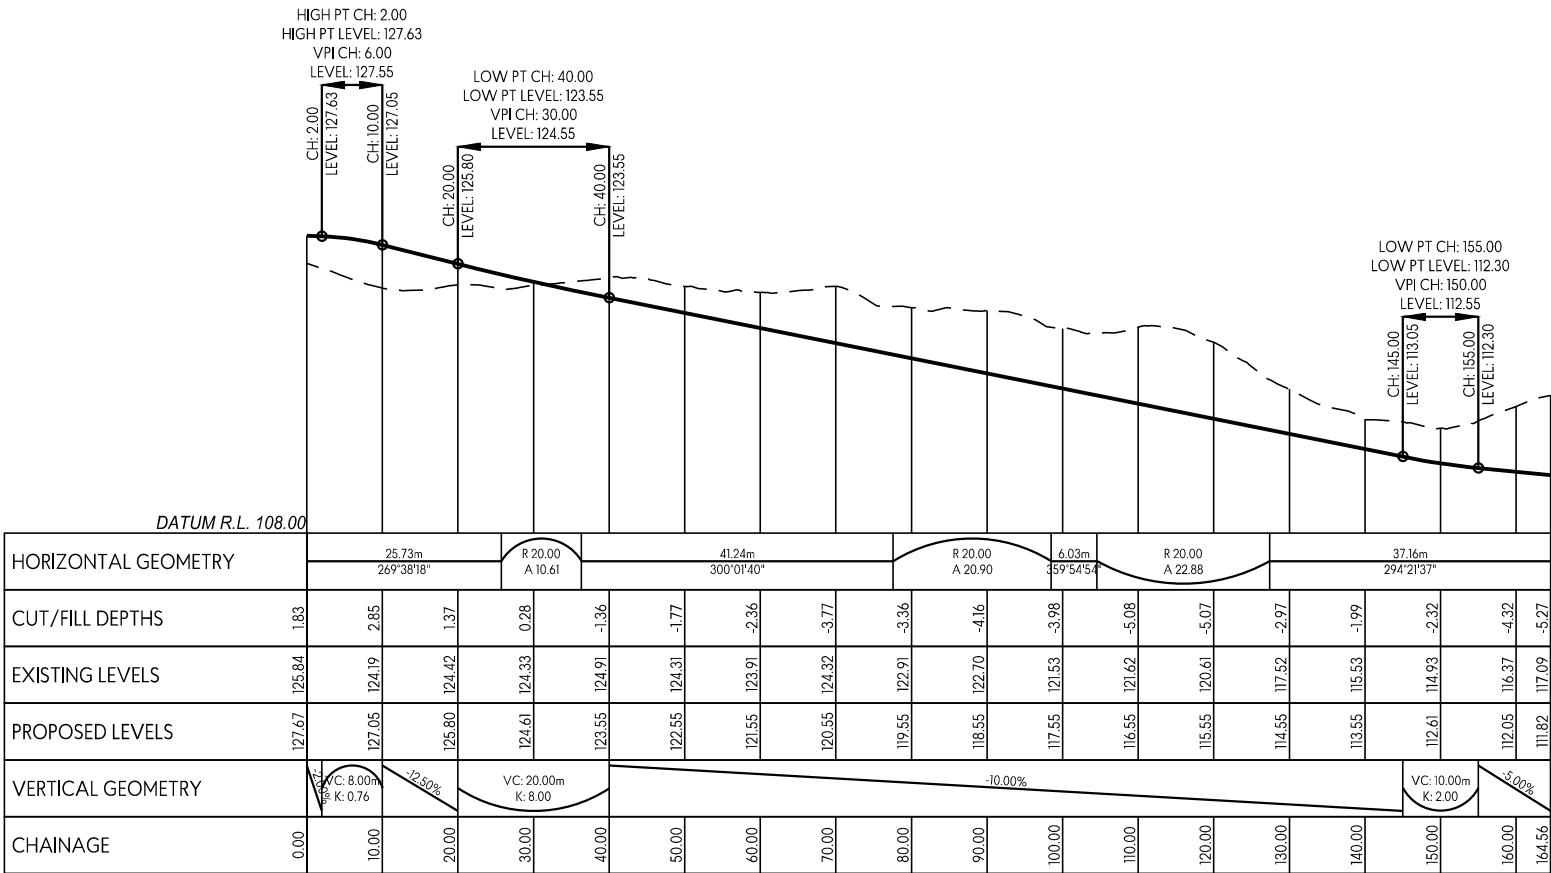

JOAL F
LONGSECTION BETWEEN 0.00 AND 164.56

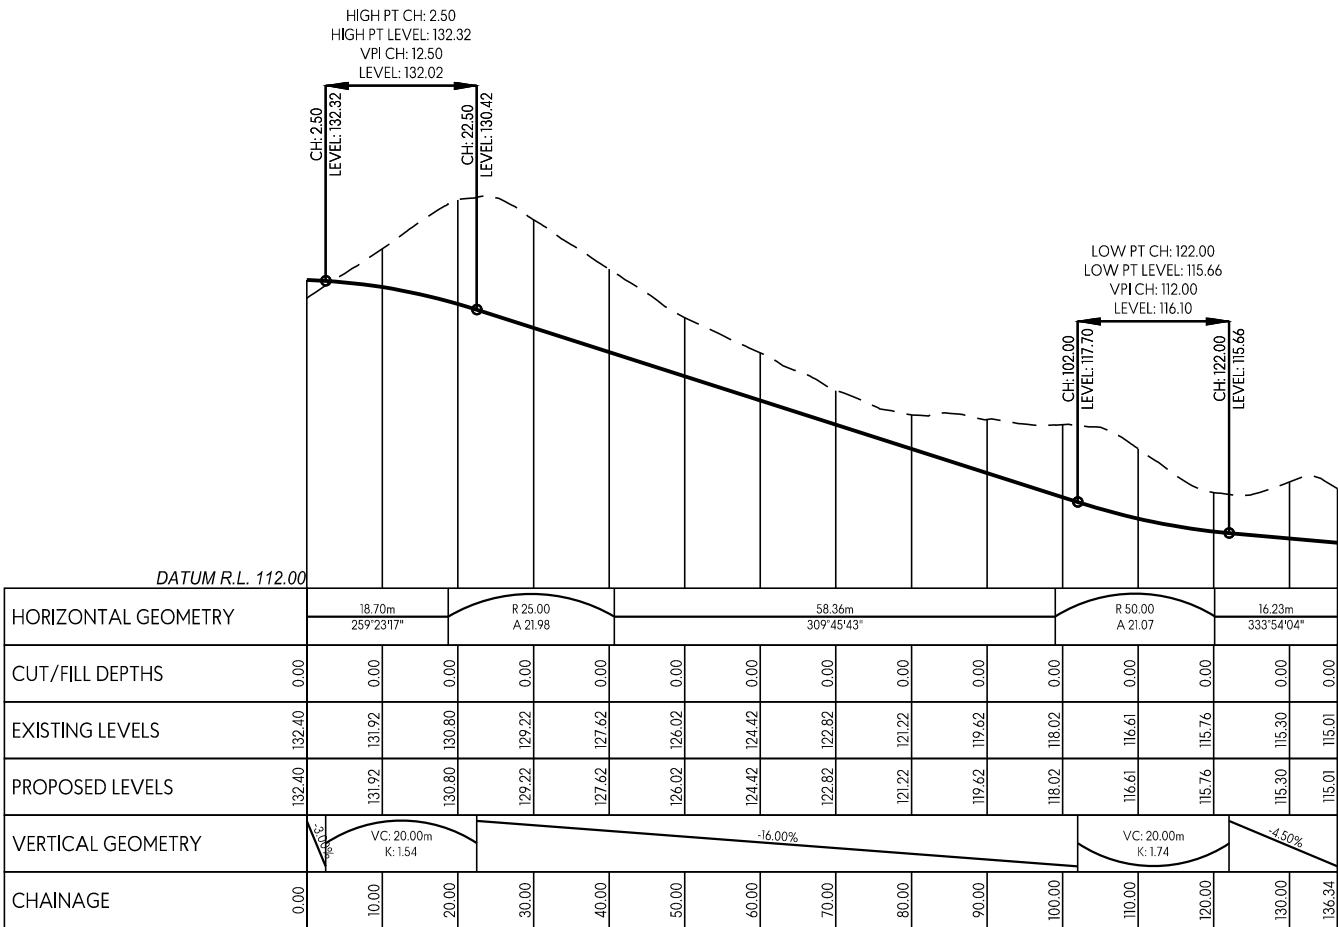

JOAL G
LONGSECTION BETWEEN 0.00 AND 136.34

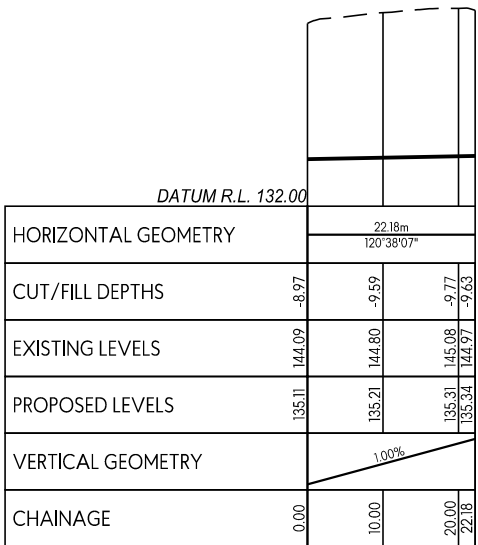

JOAL H
LONGSECTION BETWEEN 0.00 AND 22.18

This design and drawing shall only be used for the purpose for which it was supplied and shall not be altered or reproduced without the permission of Envelope Engineering Limited. No liability shall be accepted for unauthorised use of this design and drawing.

REVISIONS:			
REV	NOTES	BY	DATE
R1	RESOURCE CONSENT ISSUE	PWJ	13-11-2025


PROJECT:
PUKERUA PROPERTY GROUP LP
MT WELCOME - PUKERUA BAY
PORIRUA

TITLE:
ROAD LONG-SECTION PROFILES
SHEET 25 OF 29




DESIGNED: PWJ
CHECKED: KD
SCALE A1: 1:500 Horz, 1:250 Vert
STATUS: RESOURCE CONSENT
PROJECT No: 1753-02
DRAWING No: 3224
REVISION: R1


DRAWN: LB
PLOT DATE: 13-11-2025
SCALE A3: 1:1000 Horz, 1:500 Vert

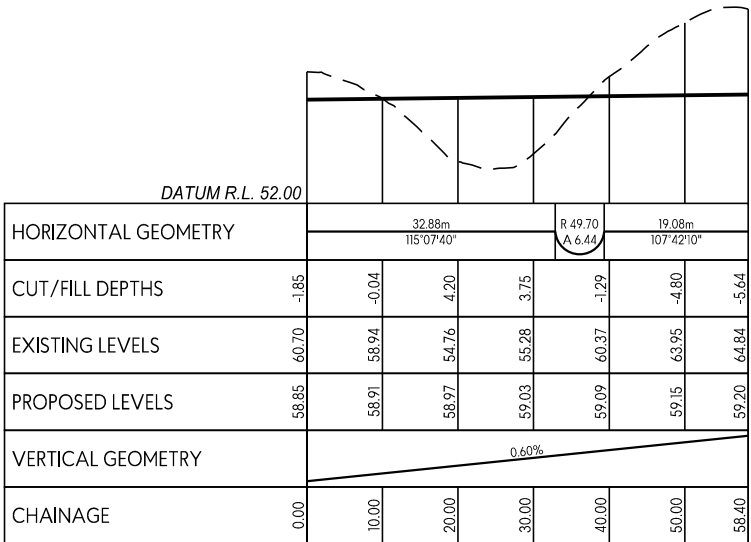


JOAL I
LONGSECTION BETWEEN 0.00 AND 58.40

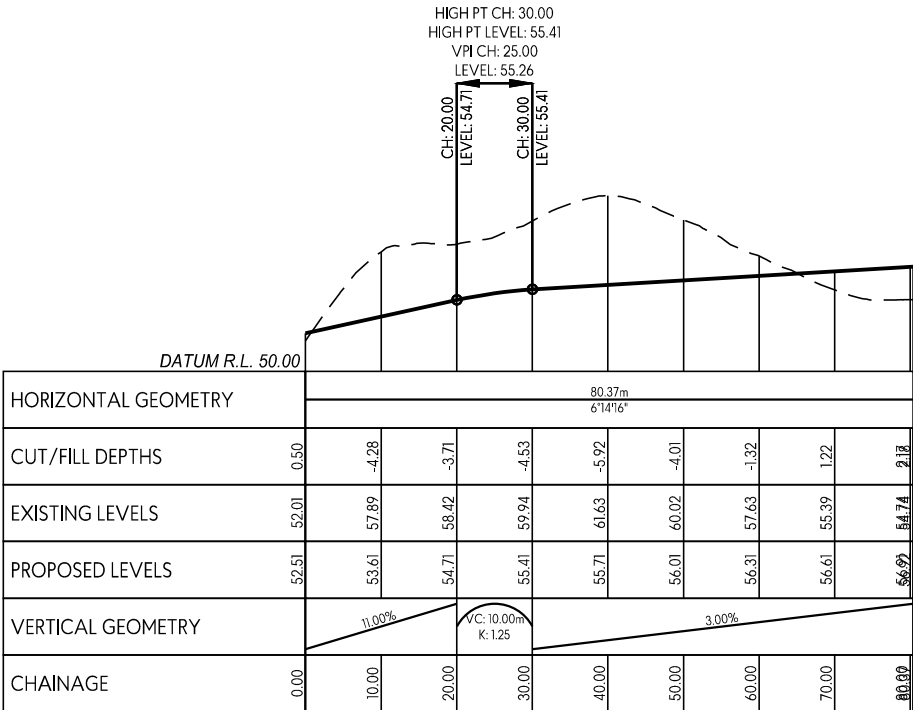


JOAL J
LONGSECTION BETWEEN 0.00 AND 80.37

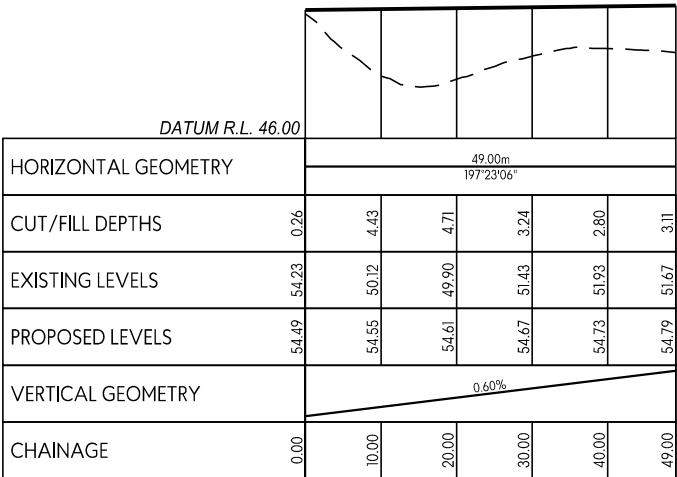

JOAL K
LONGSECTION BETWEEN 0.00 AND 49.00

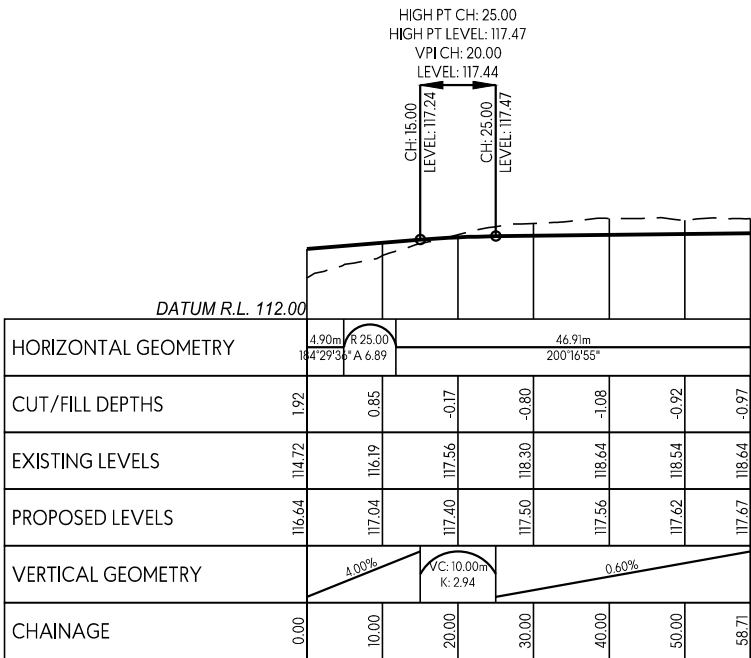

JOAL L
LONGSECTION BETWEEN 0.00 AND 58.71

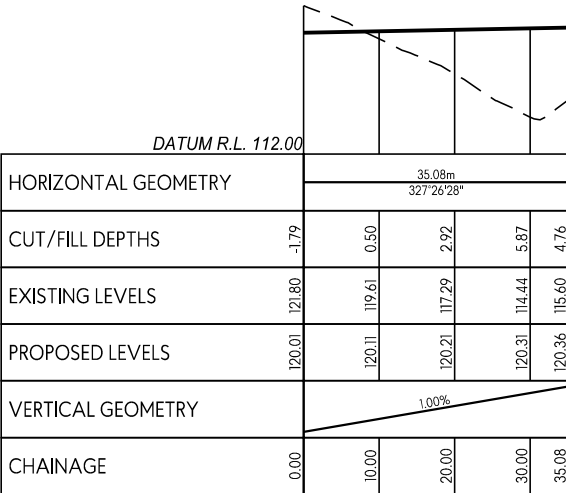

JOAL M
LONGSECTION BETWEEN 0.00 AND 35.08

NOTES:

1. LONG SECTIONS ARE SHOWN WITH A 2x VERTICAL EXAGGERATION.
2. — — — INDICATES EXISTING GROUND LEVELS.
3. ——— INDICATES PROPOSED GROUND LEVELS.
4. LEVELS ARE IN TERMS OF NZ VERTICAL DATUM 2016

This design and drawing shall only be used for the purpose for which it was supplied and shall not be altered or reproduced without the permission of Envelope Engineering Limited. No liability shall be accepted for unauthorised use of this design and drawing.

REVISIONS:			
REV	NOTES	BY	DATE
R1	RESOURCE CONSENT ISSUE	PWJ	13-11-2025

PROJECT:
PUKERUA PROPERTY GROUP LP
MT WELCOME - PUKERUA BAY
PORIRUA

TITLE:
ROAD LONG-SECTION PROFILES
SHEET 26 OF 29




DESIGNED: PWJ
CHECKED: KD
SCALE A1: 1:500 Horz, 1:250 Vert
STATUS: RESOURCE CONSENT
PROJECT No: 1753-02

DRAWN: LB
PLOT DATE: 13-11-2025
SCALE A3: 1:1000 Horz, 1:500 Vert
DRAWING No: 3225


REVISION: R1

NOTES:


1. LONG SECTIONS ARE SHOWN WITH A 2x VERTICAL EXAGGERATION.
2. — — — INDICATES EXISTING GROUND LEVELS.
3. ————— INDICATES PROPOSED GROUND LEVELS.
4. LEVELS ARE IN TERMS OF NZ VERTICAL DATUM 2016

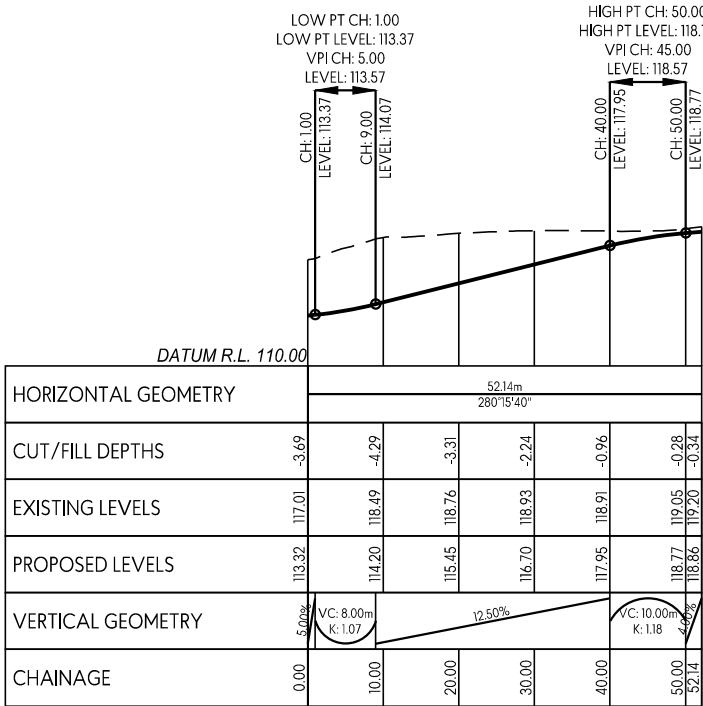


JOAL N
LONGSECTION BETWEEN 0.00 AND 52.14

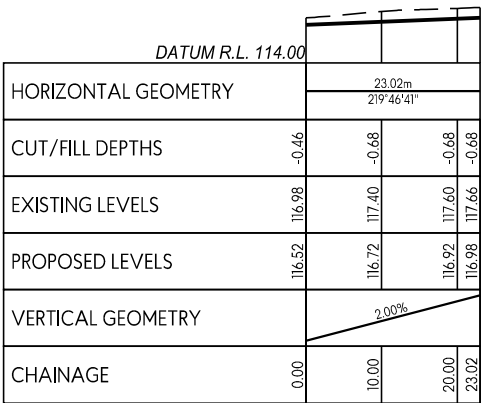


JOAL O
LONGSECTION BETWEEN 0.00 AND 23.02

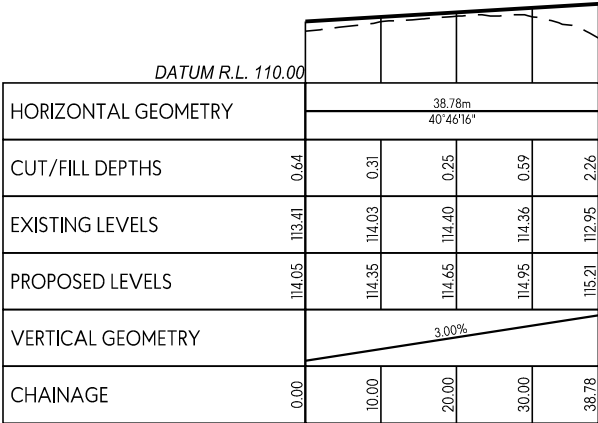

JOAL P
LONGSECTION BETWEEN 0.00 AND 38.78

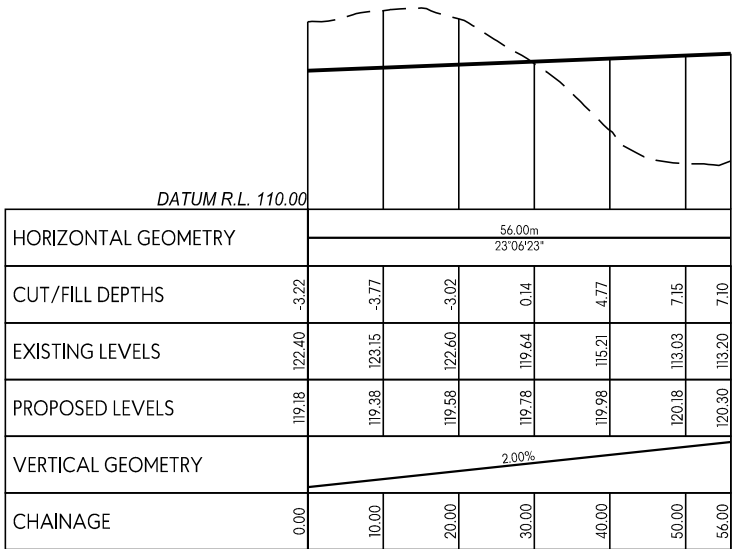

JOAL Q
LONGSECTION BETWEEN 0.00 AND 56.00

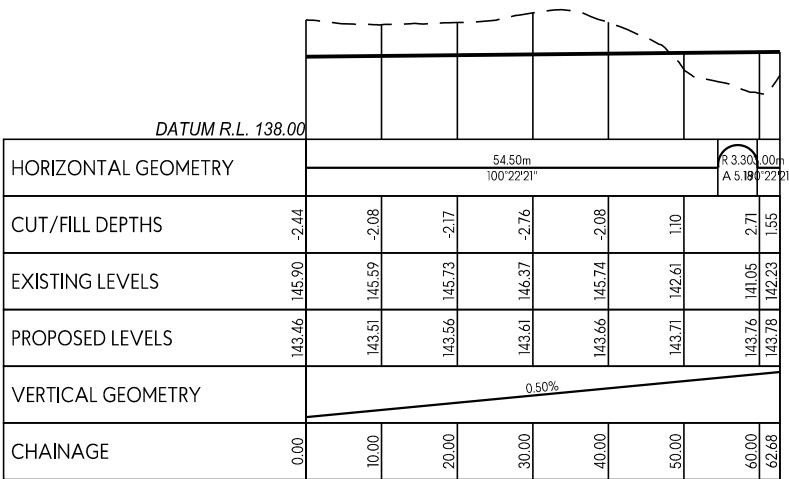

JOAL R
LONGSECTION BETWEEN 0.00 AND 62.68

This design and drawing shall only be used for the purpose for which it was supplied and shall not be altered or reproduced without the permission of Envelope Engineering Limited. No liability shall be accepted for unauthorised use of this design and drawing.

REVISIONS:			
REV	NOTES	BY	DATE
R1	RESOURCE CONSENT ISSUE	PWJ	13-11-2025

PROJECT:
PUKERUA PROPERTY GROUP LP
MT WELCOME - PUKERUA BAY
PORIRUA


TITLE:
ROAD LONG-SECTION PROFILES
SHEET 27 OF 29




DESIGNED: PWJ
CHECKED: KD
SCALE A1: 1:500 Horz, 1:250 Vert
STATUS: RESOURCE CONSENT
PROJECT No: 1753-02

DRAWN: LB
PLOT DATE: 13-11-2025
SCALE A3: 1:1000 Horz, 1:500 Vert
DRAWING No: 3226


REVISION: R1

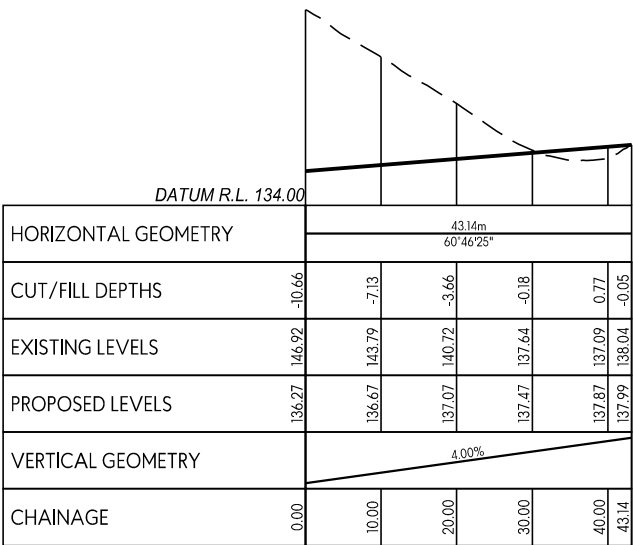


JOAL S
LONGSECTION BETWEEN 0.00 AND 43.14

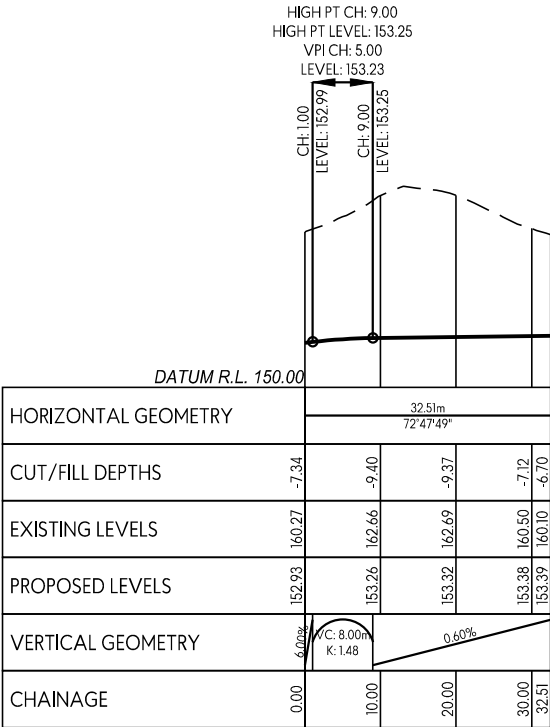


JOAL T
LONGSECTION BETWEEN 0.00 AND 32.51

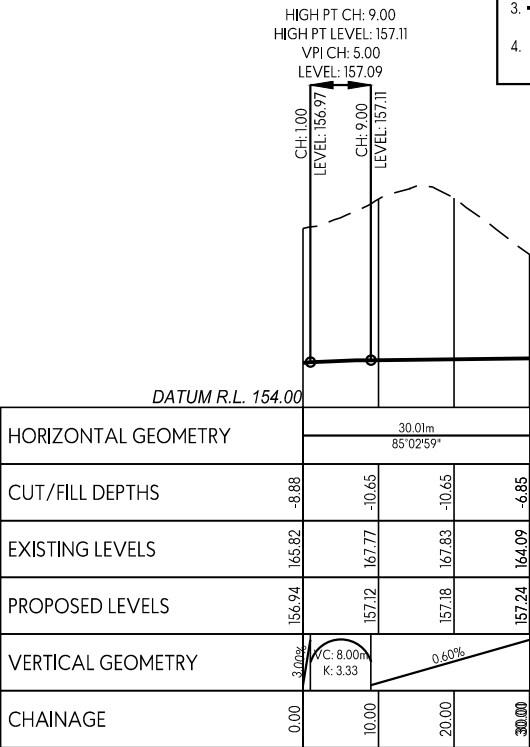

JOAL U
LONGSECTION BETWEEN 0.00 AND 30.01

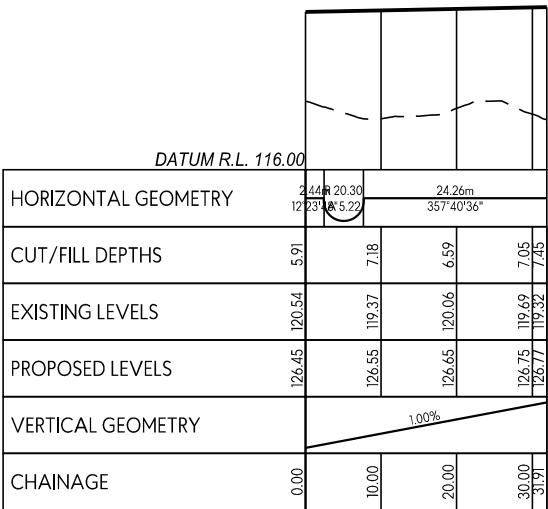

JOAL W
LONGSECTION BETWEEN 0.00 AND 31.91

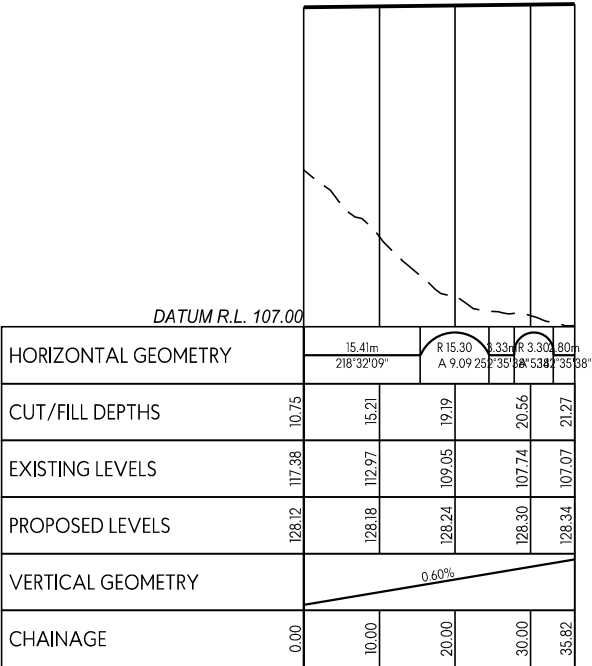

JOAL X
LONGSECTION BETWEEN 0.00 AND 35.82

NOTES:

1. LONG SECTIONS ARE SHOWN WITH A 2x VERTICAL EXAGGERATION.
2. — — — INDICATES EXISTING GROUND LEVELS.
3. ——— INDICATES PROPOSED GROUND LEVELS.
4. LEVELS ARE IN TERMS OF NZ VERTICAL DATUM 2016

This design and drawing shall only be used for the purpose for which it was supplied and shall not be altered or reproduced without the permission of Envelope Engineering Limited. No liability shall be accepted for unauthorised use of this design and drawing.

REVISIONS:			
REV	NOTES	BY	DATE
R1	RESOURCE CONSENT ISSUE	PWJ	13-11-2025


PROJECT:
PUKERUA PROPERTY GROUP LP
MT WELCOME - PUKERUA BAY
PORIRUA

TITLE:
ROAD LONG-SECTION PROFILES
SHEET 28 OF 29




DESIGNED: PWJ
CHECKED: KD
SCALE A1: 1:500 Horz, 1:250 Vert
STATUS: RESOURCE CONSENT
PROJECT No: 1753-02
DRAWING No: 3227
REVISION: R1


DRAWN: LB
PLOT DATE: 13-11-2025
SCALE A3: 1:1000 Horz, 1:500 Vert

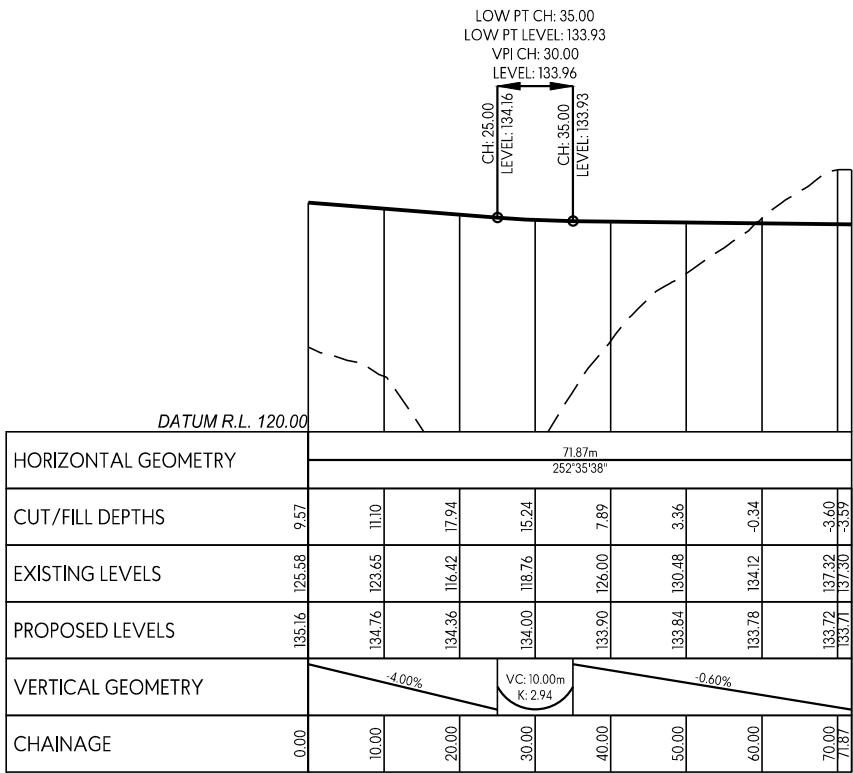

JOAL Y
LONGSECTION BETWEEN 0.00 AND 71.87

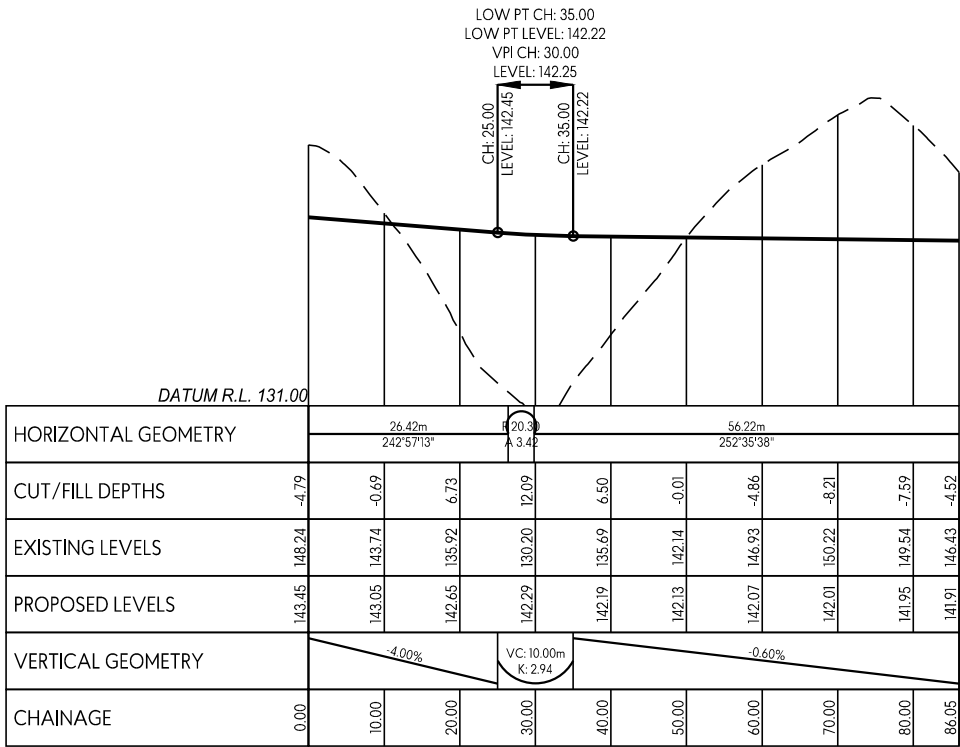

JOAL ZA
LONGSECTION BETWEEN 0.00 AND 86.05

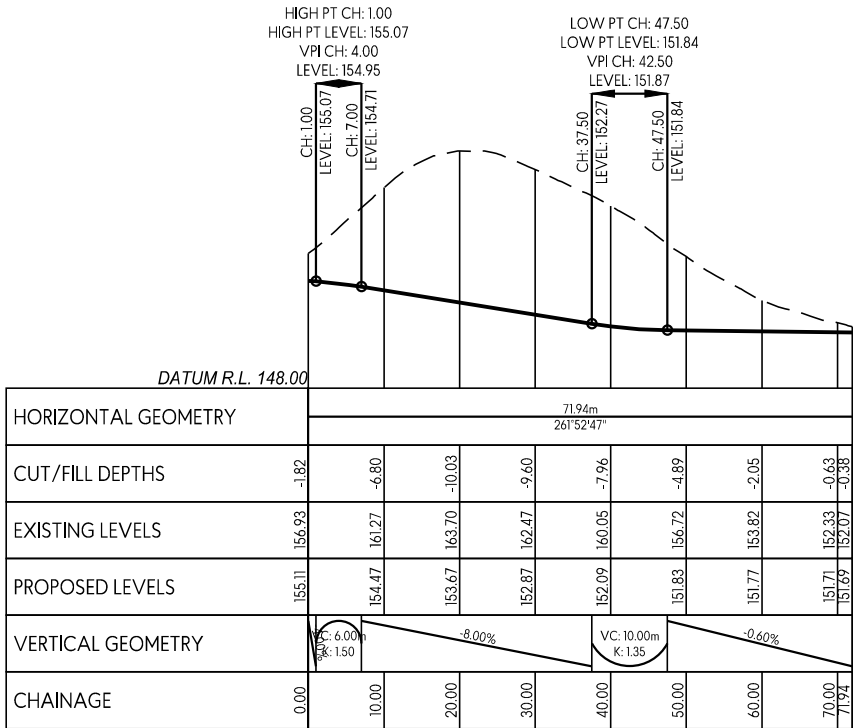

JOAL ZB
LONGSECTION BETWEEN 0.00 AND 71.94

NOTES:

1. LONG SECTIONS ARE SHOWN WITH A 2x VERTICAL EXAGGERATION.
2. — — — INDICATES EXISTING GROUND LEVELS.
3. ——— INDICATES PROPOSED GROUND LEVELS.
4. LEVELS ARE IN TERMS OF NZ VERTICAL DATUM 2016

This design and drawing shall only be used for the purpose for which it was supplied and shall not be altered or reproduced without the permission of Envelope Engineering Limited. No liability shall be accepted for unauthorised use of this design and drawing.

REVISIONS:			
REV	NOTES	BY	DATE
R1	RESOURCE CONSENT ISSUE	PWJ	13-11-2025

PROJECT:
PUKERUA PROPERTY GROUP LP
MT WELCOME - PUKERUA BAY
PORIRUA

TITLE:
ROAD LONG-SECTION PROFILES
SHEET 29 OF 29



DESIGNED: PWJ
CHECKED: KD
SCALE A1: 1:500 Horz, 1:250 Vert
STATUS: RESOURCE CONSENT
PROJECT No: 1753-02

DRAWN: LB
PLOT DATE: 13-11-2025
SCALE A3: 1:1000 Horz, 1:500 Vert
DRAWING No: 3228

REVISION:
R1