



FOR RESOURCE CONSENT FOURTH ISSUE THIRD ISSUE SECOND ISSUE FIRST ISSUE DRAFT FOR DISCUSSION NS SH SH SH SH SH SL SL SL SL SL SL JK JK JK JK JK JK 25/02/26 30/01/26 28/01/26 23/01/26 22/12/25 14/11/25						MCKENZIE & CO.		CLIENT: RIDGEBURN LTD		PROJECT: RIDGEBURN 122 MORVEN FERRY ROAD ARROW JUNCTION QUEENSTOWN		TITLE: STORMWATER ROADSIDE SWALE TYPICAL CROSS SECTION		PURPOSE OF ISSUE: RESOURCE CONSENT SCALE: 1:50 DO NOT SCALE DRAWING NO: 4048-0-4360 REV: F	
REV	DESCRIPTION	DRN BY	CHK BY	APP BY	DATE										

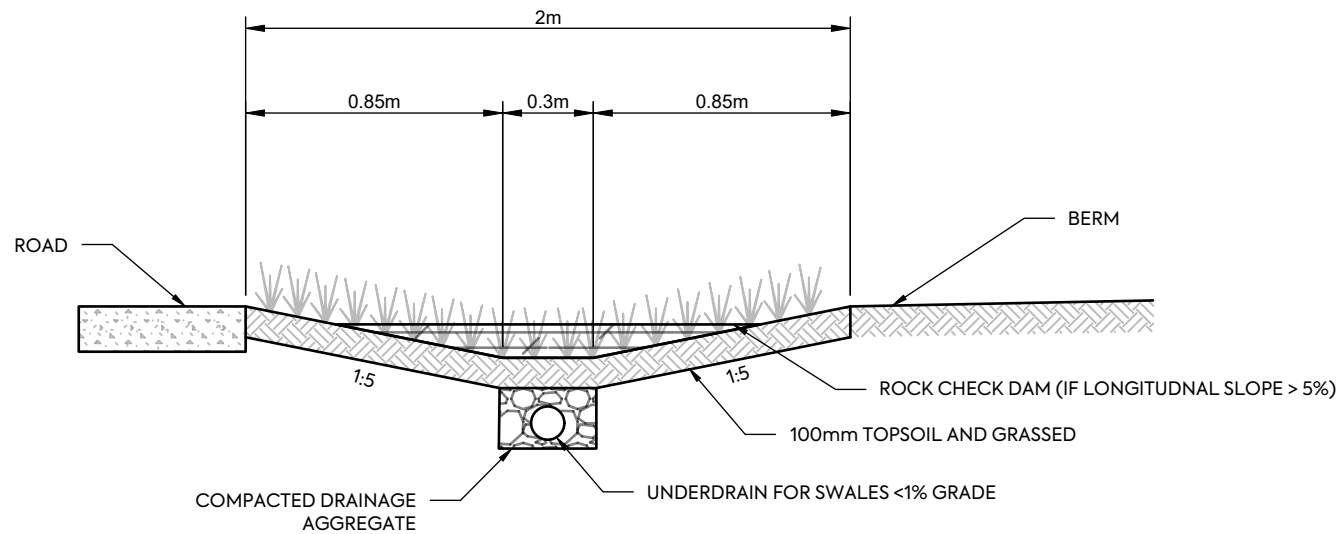

TYPICAL SWALE SECTION
N.T.S

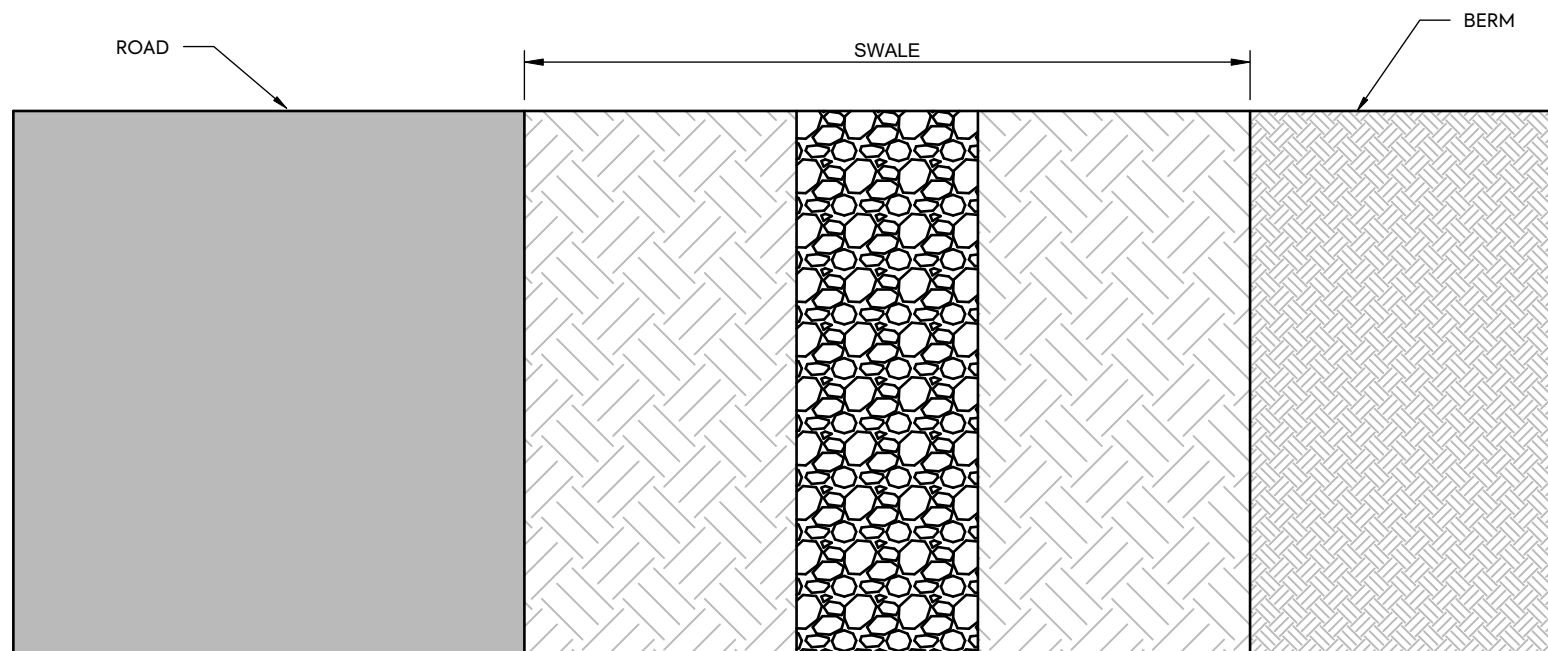

TYPICAL SWALE PLAN VIEW
N.T.S

F FOR RESOURCE CONSENT NS SL JK 25/02/26 E FOURTH ISSUE SH SL JK 30/01/26 D THIRD ISSUE SH SL JK 28/01/26 C SECOND ISSUE SH SL JK 23/01/26 B FIRST ISSUE SH SL JK 22/12/25 A DRAFT FOR DISCUSSION SH SL JK 22/12/25 REV DESCRIPTION DRN BY CHK BY APP BY DATE						CLIENT: RIDGEBURN LTD		PROJECT: RIDGEBURN 122 MORVEN FERRY ROAD ARROW JUNCTION QUEENSTOWN		TITLE: STORMWATER ROADSIDE SWALE TYPICAL DETAIL		PURPOSE OF ISSUE: RESOURCE CONSENT	
M MCKENZIE & CO.										SCALE: AS SHOWN			
										DO NOT SCALE			
										DRAWING NO: 4048-0-4361			
										REV: F			



- | | | | |
|--|--|---|---|
| QLDC LDSC 2025
Standard Details

Revision: 000B
Rev Date: 12/05/2025 |  QUEENSTOWN
LAKES DISTRICT
COUNCIL | Drawing Title:

<h2 style="text-align: center;">Typical Swale Detail</h2> | NOT TO SCALE

Drawing No:
<h2 style="text-align: center;">B5-5</h2> |
|--|--|---|---|

ELEVATION B

DRAWING NO: 4048-0-4362 REV: F