





APPENDIX G

Village Centre and South Neighbourhood Precinct

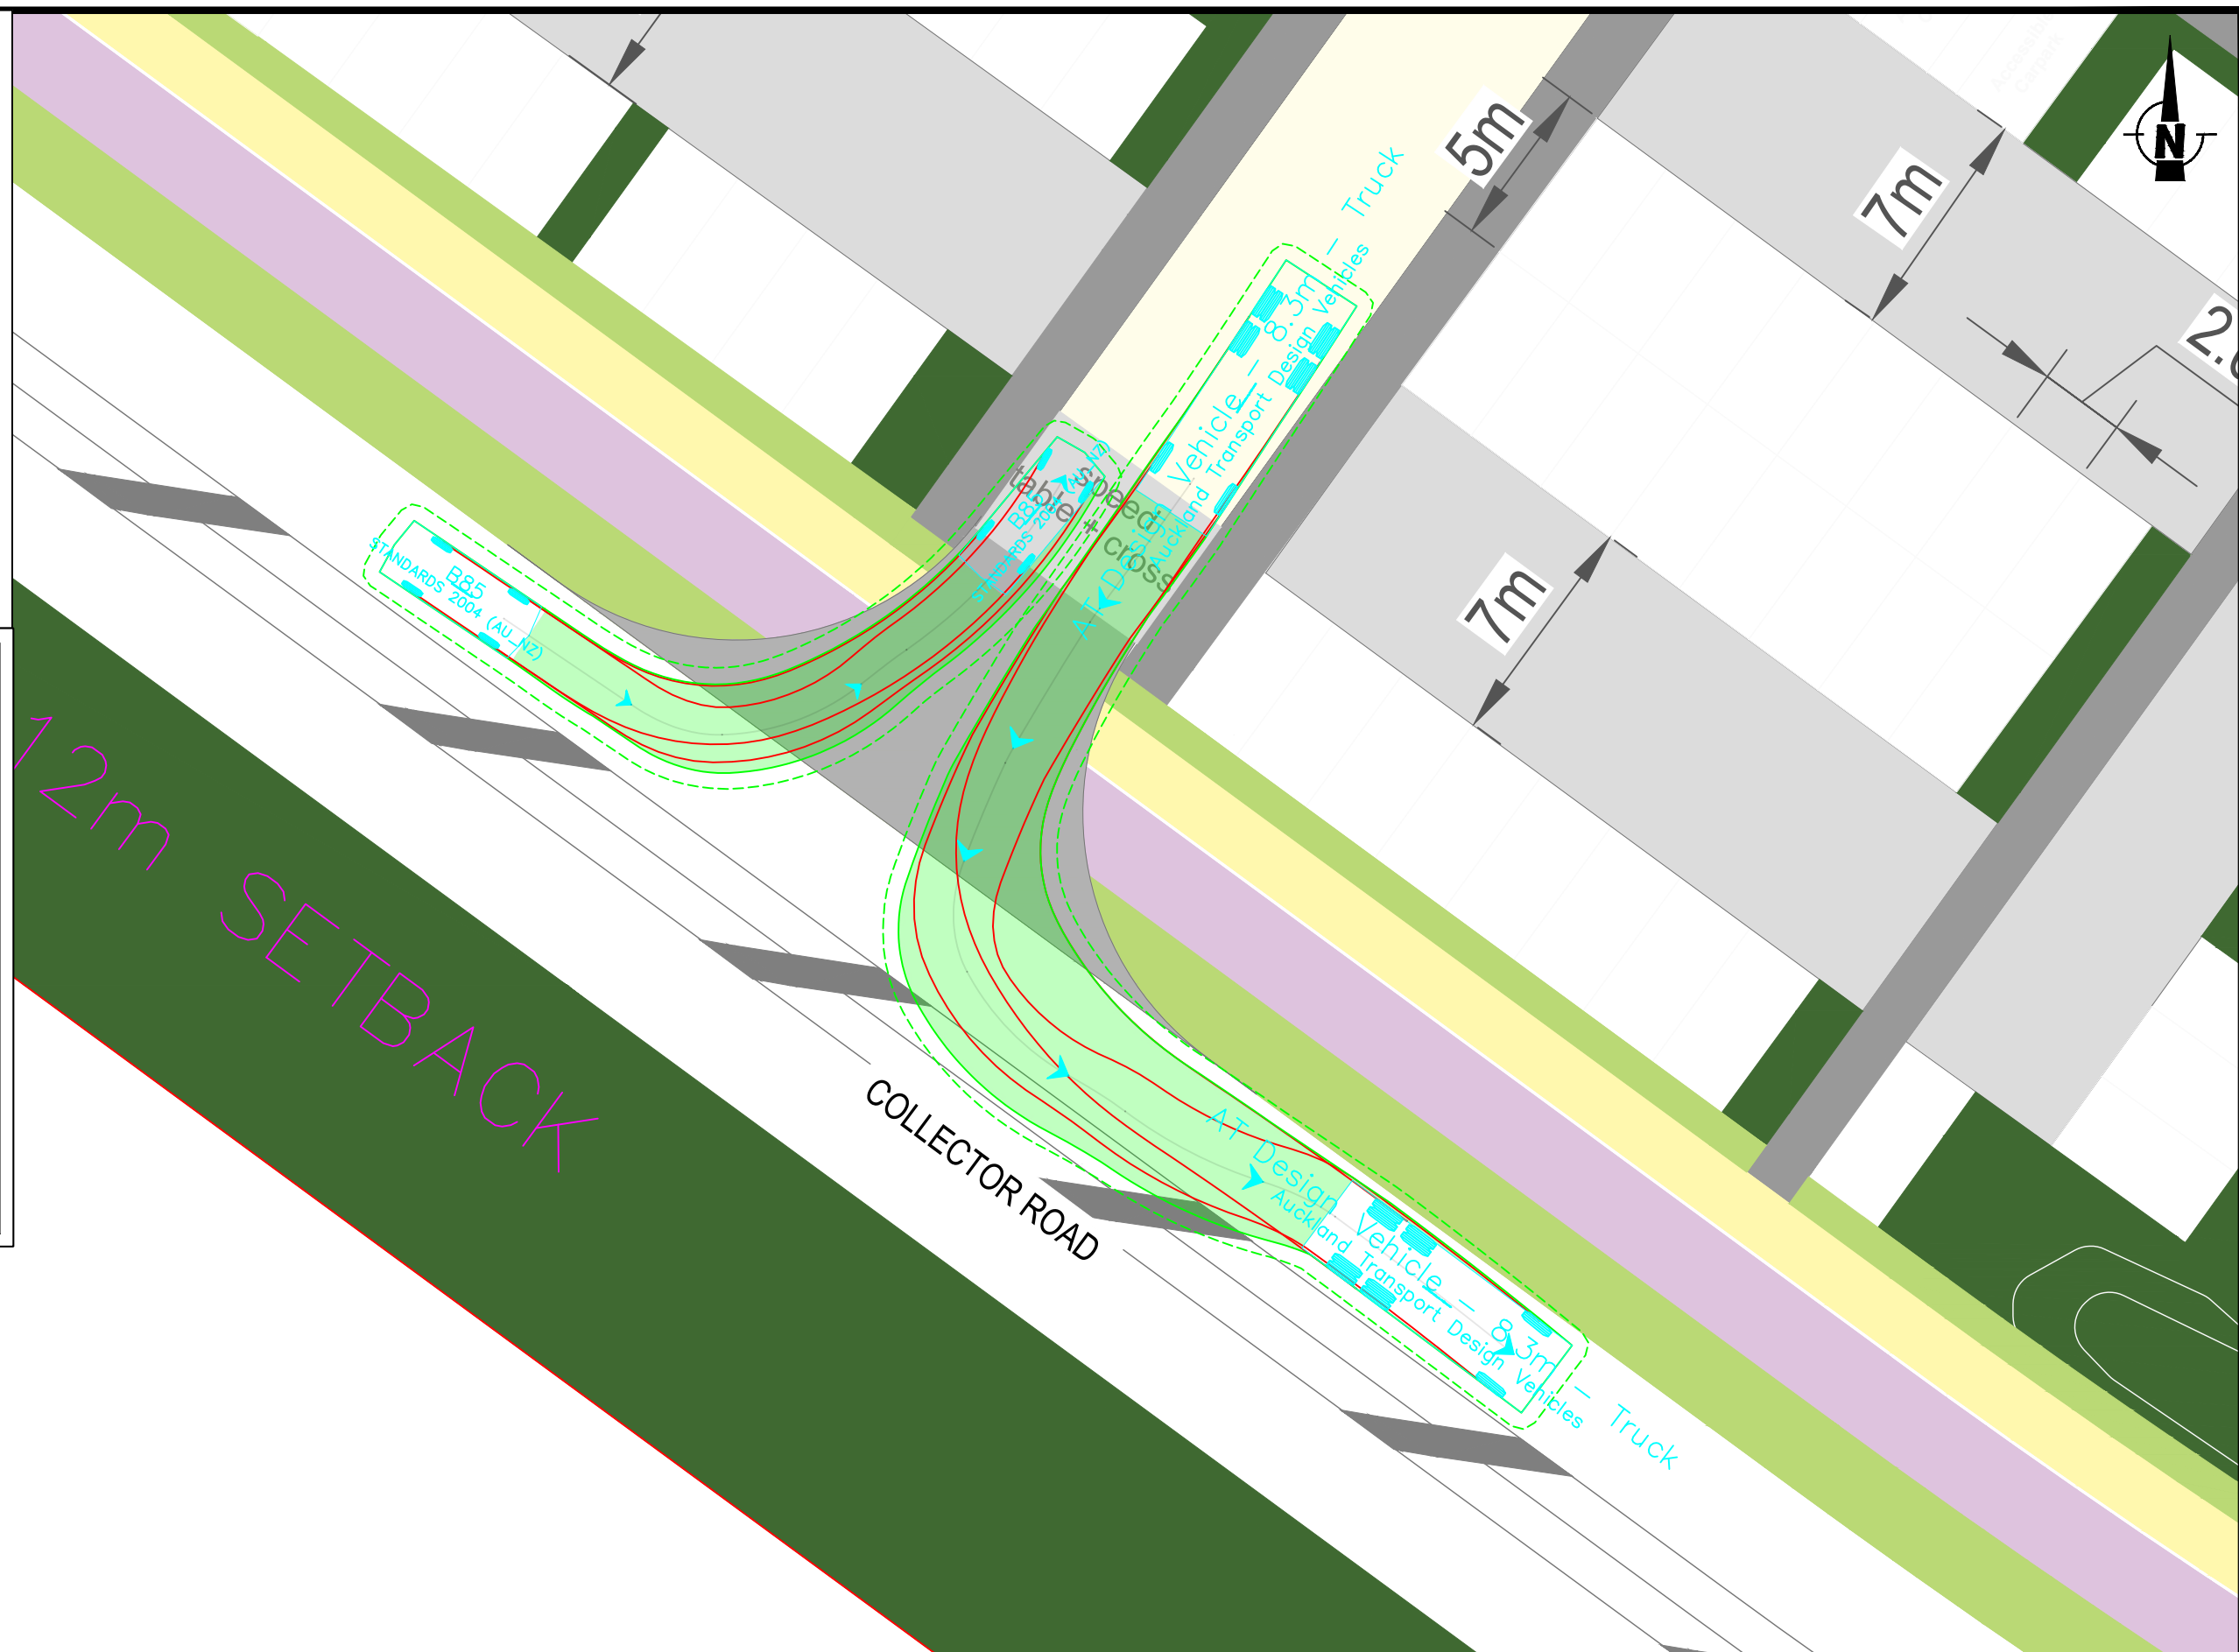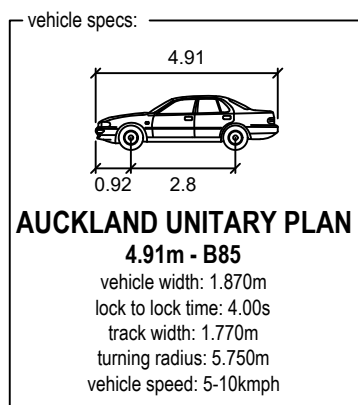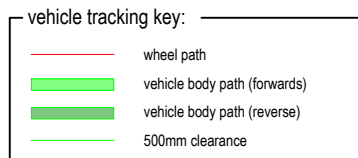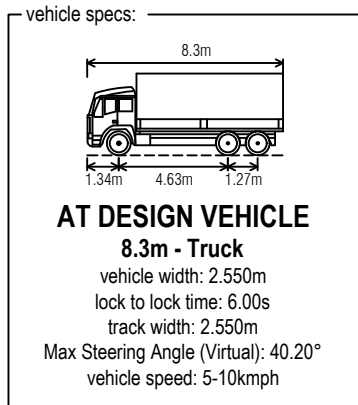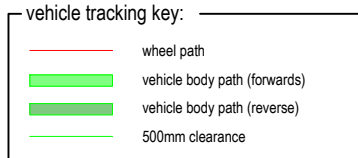

REV	AMENDMENT	DATE OF ISSUE	DESIGN: RG	DRAWN: RG
A	First Issue	09/02/2026	CHECKED: ET/NH	DATE: 09/02/2026
		SCALE: 0 8m		
		1:200 @ A3		

CLIENT: AW HOLDINGS LTD
 PROJECT: AUCKLAND SURF PARK - STAGE 2
 FAST TRACK APPLICATION
 LOCATION: 1350 DAIRY FLAT HIGHWAY

FOR RESOURCE CONSENT

SHEET TITLE: VILLAGE CENTRE PRECINCT
 VEHICLE CROSSING - DAIRY FLAT HIGHWAY






DRAWING NUMBER: INVO002-008

SHEET: 01 of 10

REV: A

flow
 TRANSPORTATION SPECIALISTS

Level 1, 11 Blake Street, Ponsonby, Auckland | PO Box 47497 Ponsonby
 p 09 970 3820 | f 09 970 3890 | www.flownz.com

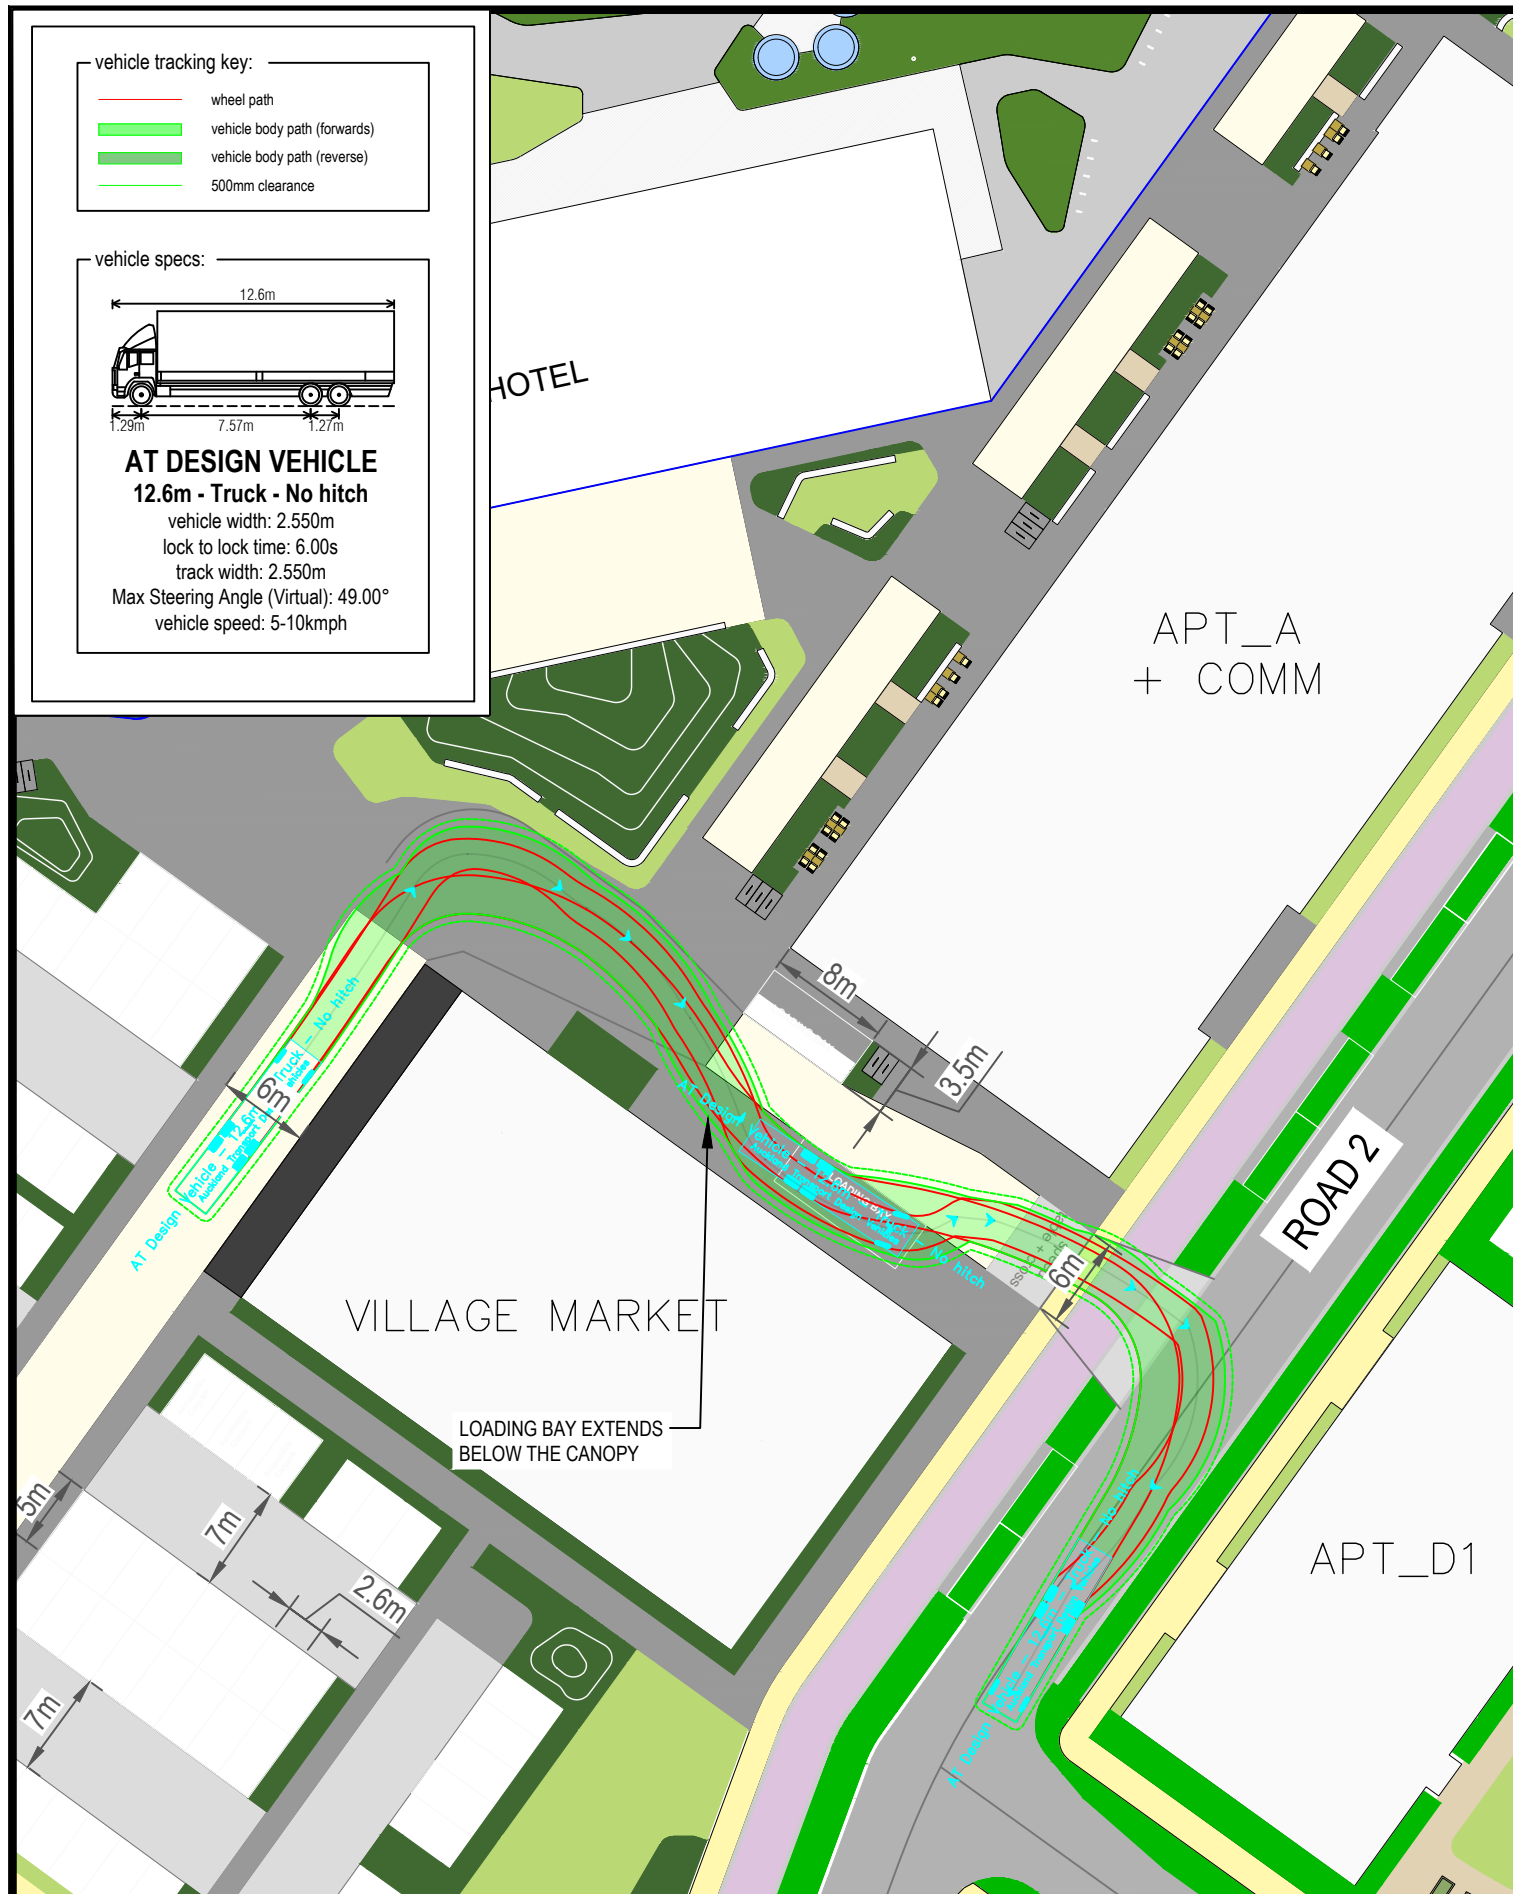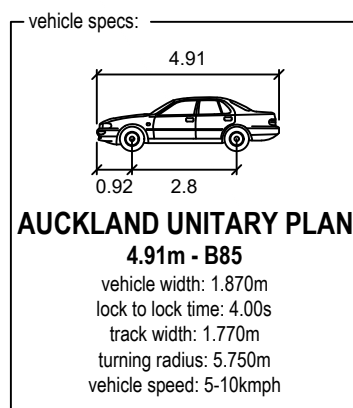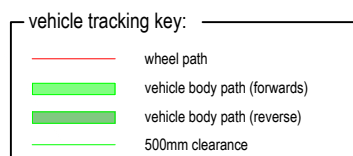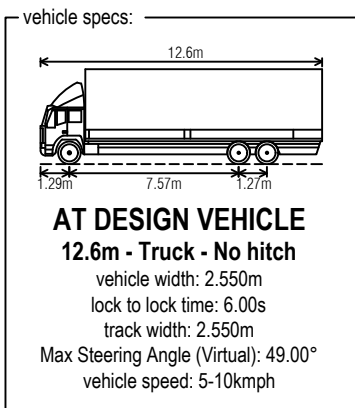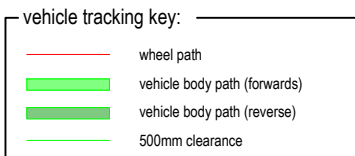


REV	AMENDMENT	DATE OF ISSUE	DESIGN: RG	DRAWN: RG
A	First Issue	09/02/2026	CHECKED: ET/NH	DATE: 09/02/2026
SCALE: 0			16m	
			1:400 @ A3	

CLIENT: AW HOLDINGS LTD
 PROJECT: AUCKLAND SURF PARK - STAGE 2
 FAST TRACK APPLICATION
 LOCATION: 1350 DAIRY FLAT HIGHWAY
FOR RESOURCE CONSENT

SHEET TITLE: **VILLAGE CENTRE PRECINCT
 INTERNAL CIRCULATION**
 DRAWING NUMBER: INVO002-008

SHEET: **02 of 10**
 REV: **A**

flow
 TRANSPORTATION SPECIALISTS
 Level 1, 11 Blake Street, Ponsonby, Auckland | PO Box 47497 Ponsonby
 p 09 970 3820 | f 09 970 3890 | www.flownz.com

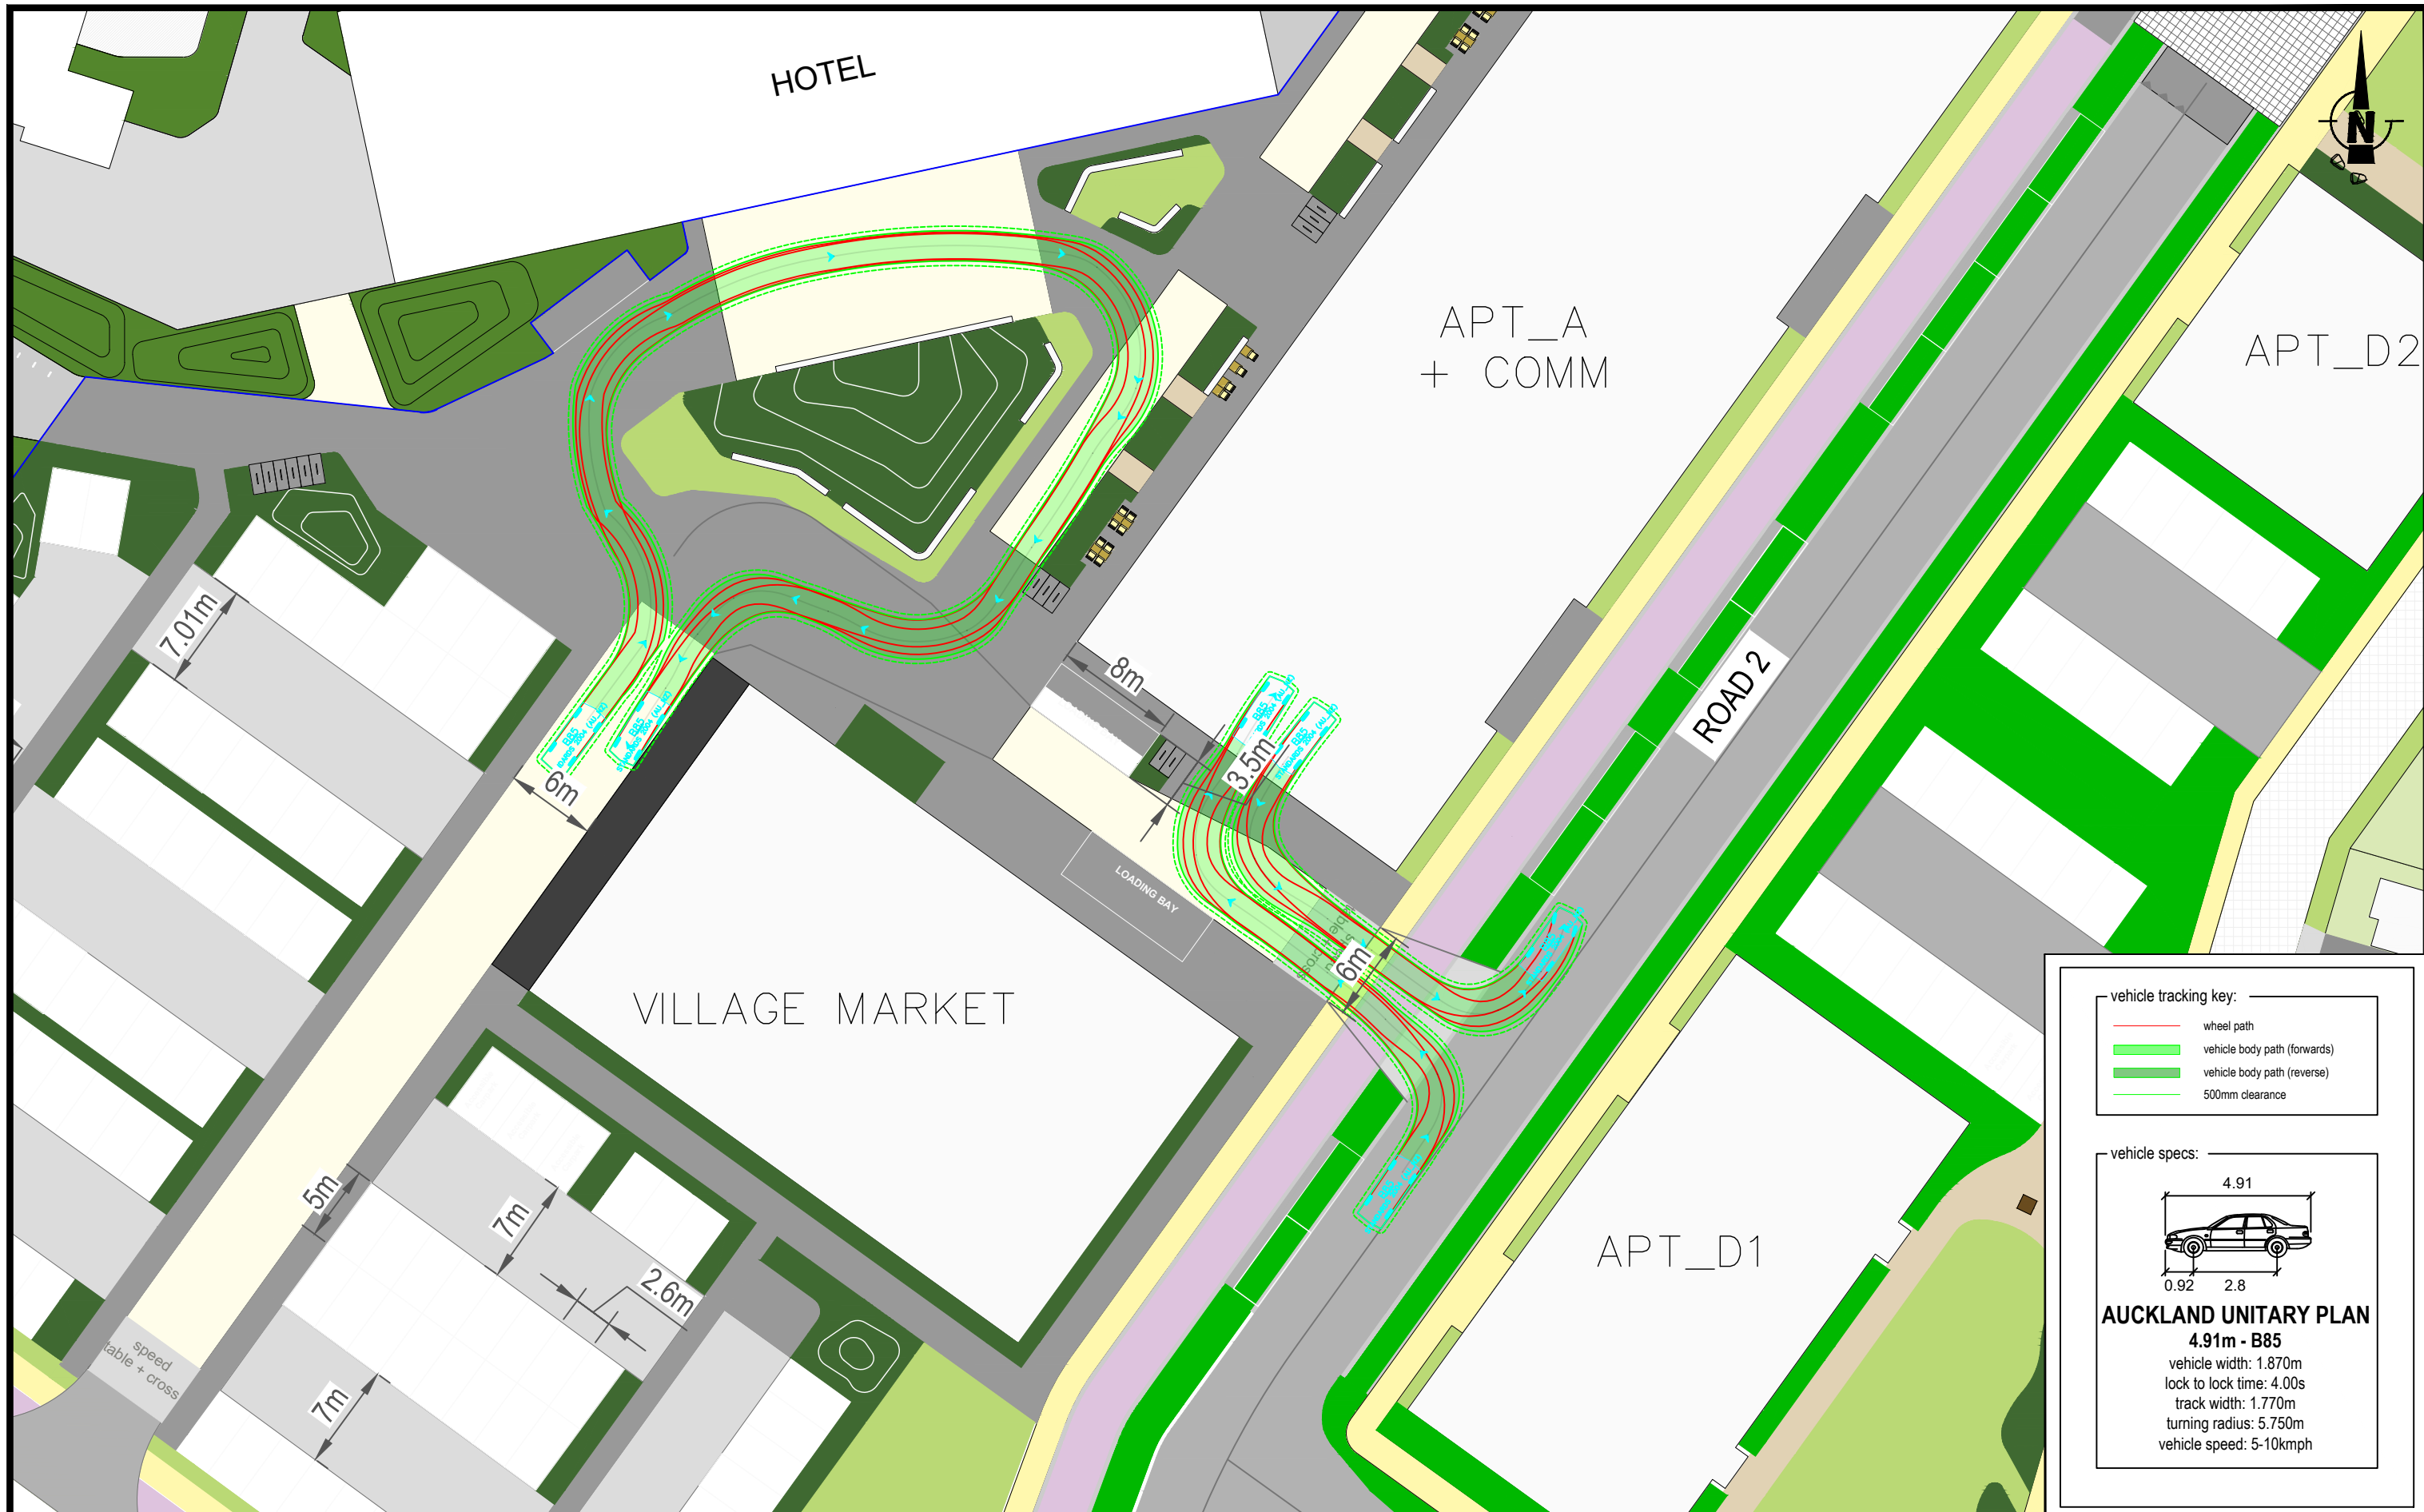

vehicle tracking key:

- Red line: wheel path
- Light green line: vehicle body path (forwards)
- Dark green line: vehicle body path (reverse)
- Thin green line: 500mm clearance

vehicle specs:

AUCKLAND UNITARY PLAN
4.91m - B85
 vehicle width: 1.870m
 lock to lock time: 4.00s
 track width: 1.770m
 turning radius: 5.750m
 vehicle speed: 5-10kmph

REV	AMENDMENT	DATE OF ISSUE	DESIGN: RG	DRAWN: RG
A	First Issue	09/02/2026	CHECKED: ET/NH	DATE: 09/02/2026
			SCALE: 0	16m
			1:400 @ A3	

CLIENT: AW HOLDINGS LTD
 PROJECT: AUCKLAND SURF PARK - STAGE 2
 FAST TRACK APPLICATION
 LOCATION: 1350 DAIRY FLAT HIGHWAY

FOR RESOURCE CONSENT

SHEET TITLE: **VILLAGE CENTRE PRECINCT
 INTERNAL CIRCULATION**


DRAWING NUMBER: INVO002-008

SHEET: **03** of 10

REV: **A**

flow
 TRANSPORTATION SPECIALISTS

Level 1, 11 Blake Street, Ponsonby, Auckland | PO Box 47497 Ponsonby
 p 09 970 3820 | f 09 970 3890 | www.flownz.com

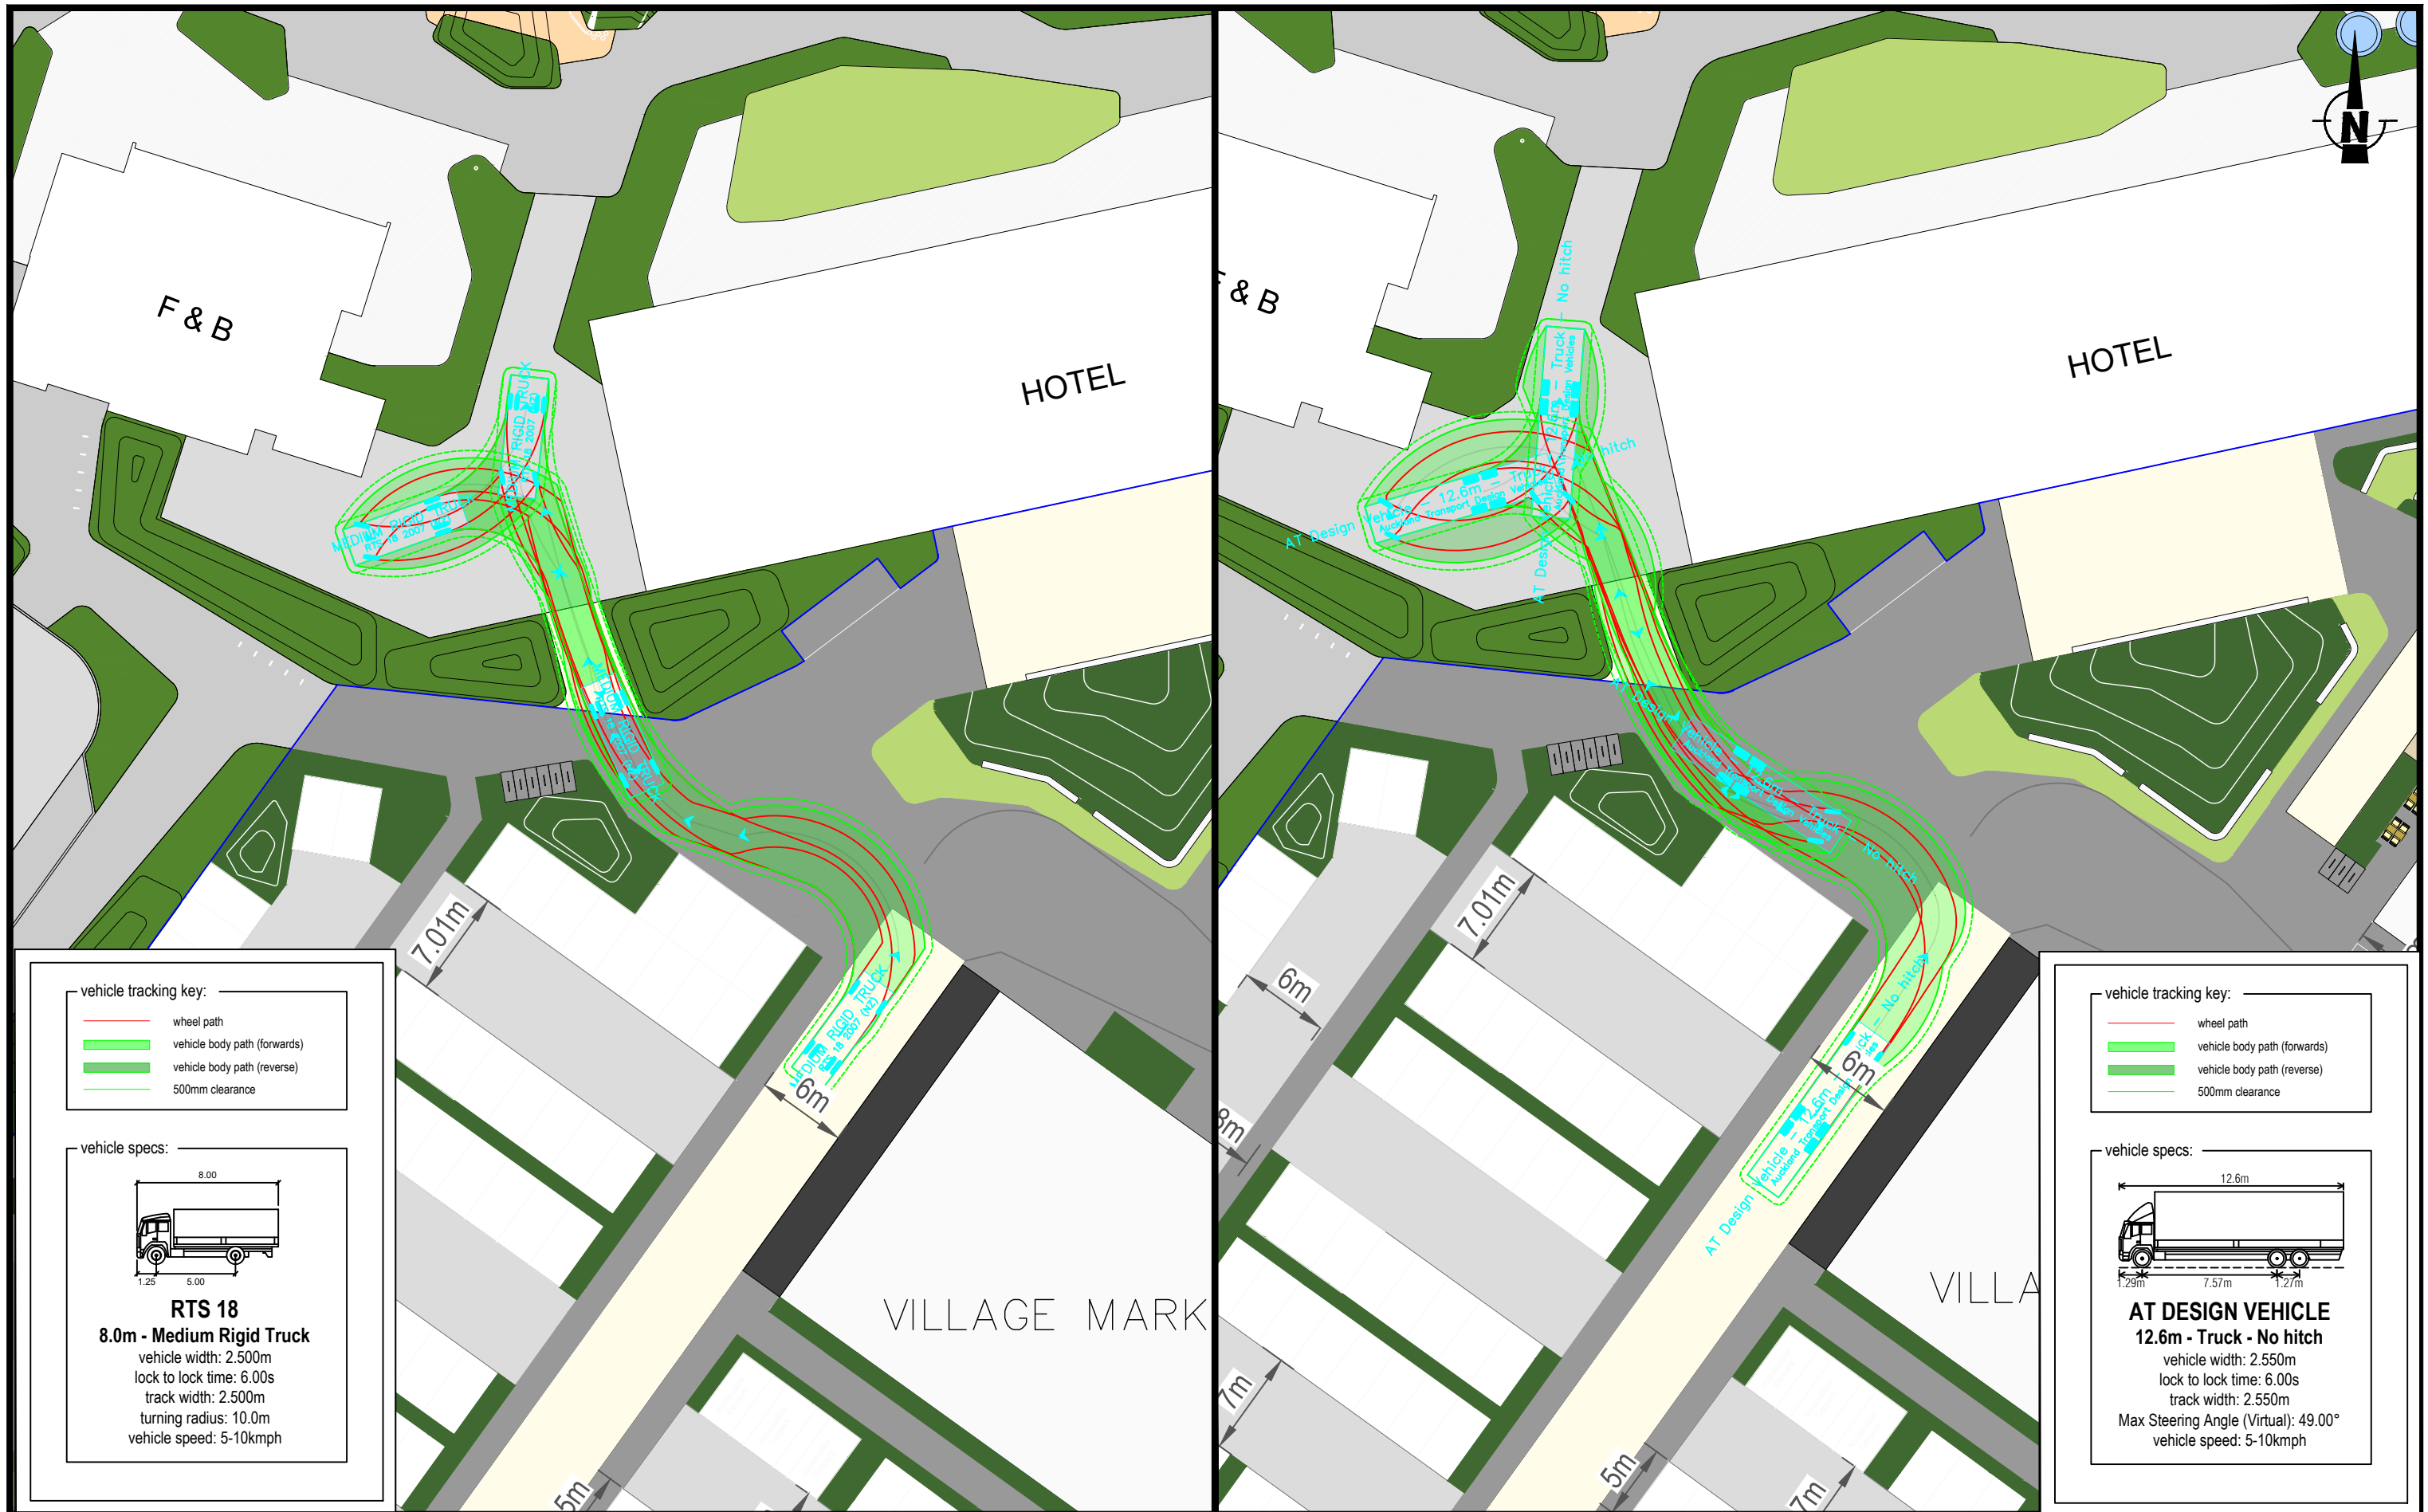

vehicle tracking key:

- wheel path
- vehicle body path (forwards)
- vehicle body path (reverse)
- 500mm clearance

vehicle specs:

RTS 18
8.0m - Medium Rigid Truck
 vehicle width: 2.500m
 lock to lock time: 6.00s
 track width: 2.500m
 turning radius: 10.0m
 vehicle speed: 5-10kmph

vehicle tracking key:

- wheel path
- vehicle body path (forwards)
- vehicle body path (reverse)
- 500mm clearance

vehicle specs:

AT DESIGN VEHICLE
12.6m - Truck - No hitch
 vehicle width: 2.550m
 lock to lock time: 6.00s
 track width: 2.550m
 Max Steering Angle (Virtual): 49.00°
 vehicle speed: 5-10kmph


REV	AMENDMENT	DATE OF ISSUE	DESIGN: RG	DRAWN: RG
A	First Issue	09/02/2026	CHECKED: ET/NH	DATE: 09/02/2026
			SCALE: 0	16m
			1:400 @ A3	

CLIENT: AW HOLDINGS LTD
 PROJECT: AUCKLAND SURF PARK - STAGE 2
 FAST TRACK APPLICATION
 LOCATION: 1350 DAIRY FLAT HIGHWAY
FOR RESOURCE CONSENT

SHEET TITLE: **VILLAGE CENTRE PRECINCT
 INTERNAL CIRCULATION**
 DRAWING NUMBER: INVO002-008

SHEET: **04 of 10**
 REV: **A**

flow
 TRANSPORTATION SPECIALISTS
 Level 1, 11 Blake Street, Ponsonby, Auckland | PO Box 47497 Ponsonby
 p 09 970 3820 | f 09 970 3890 | www.flownz.com

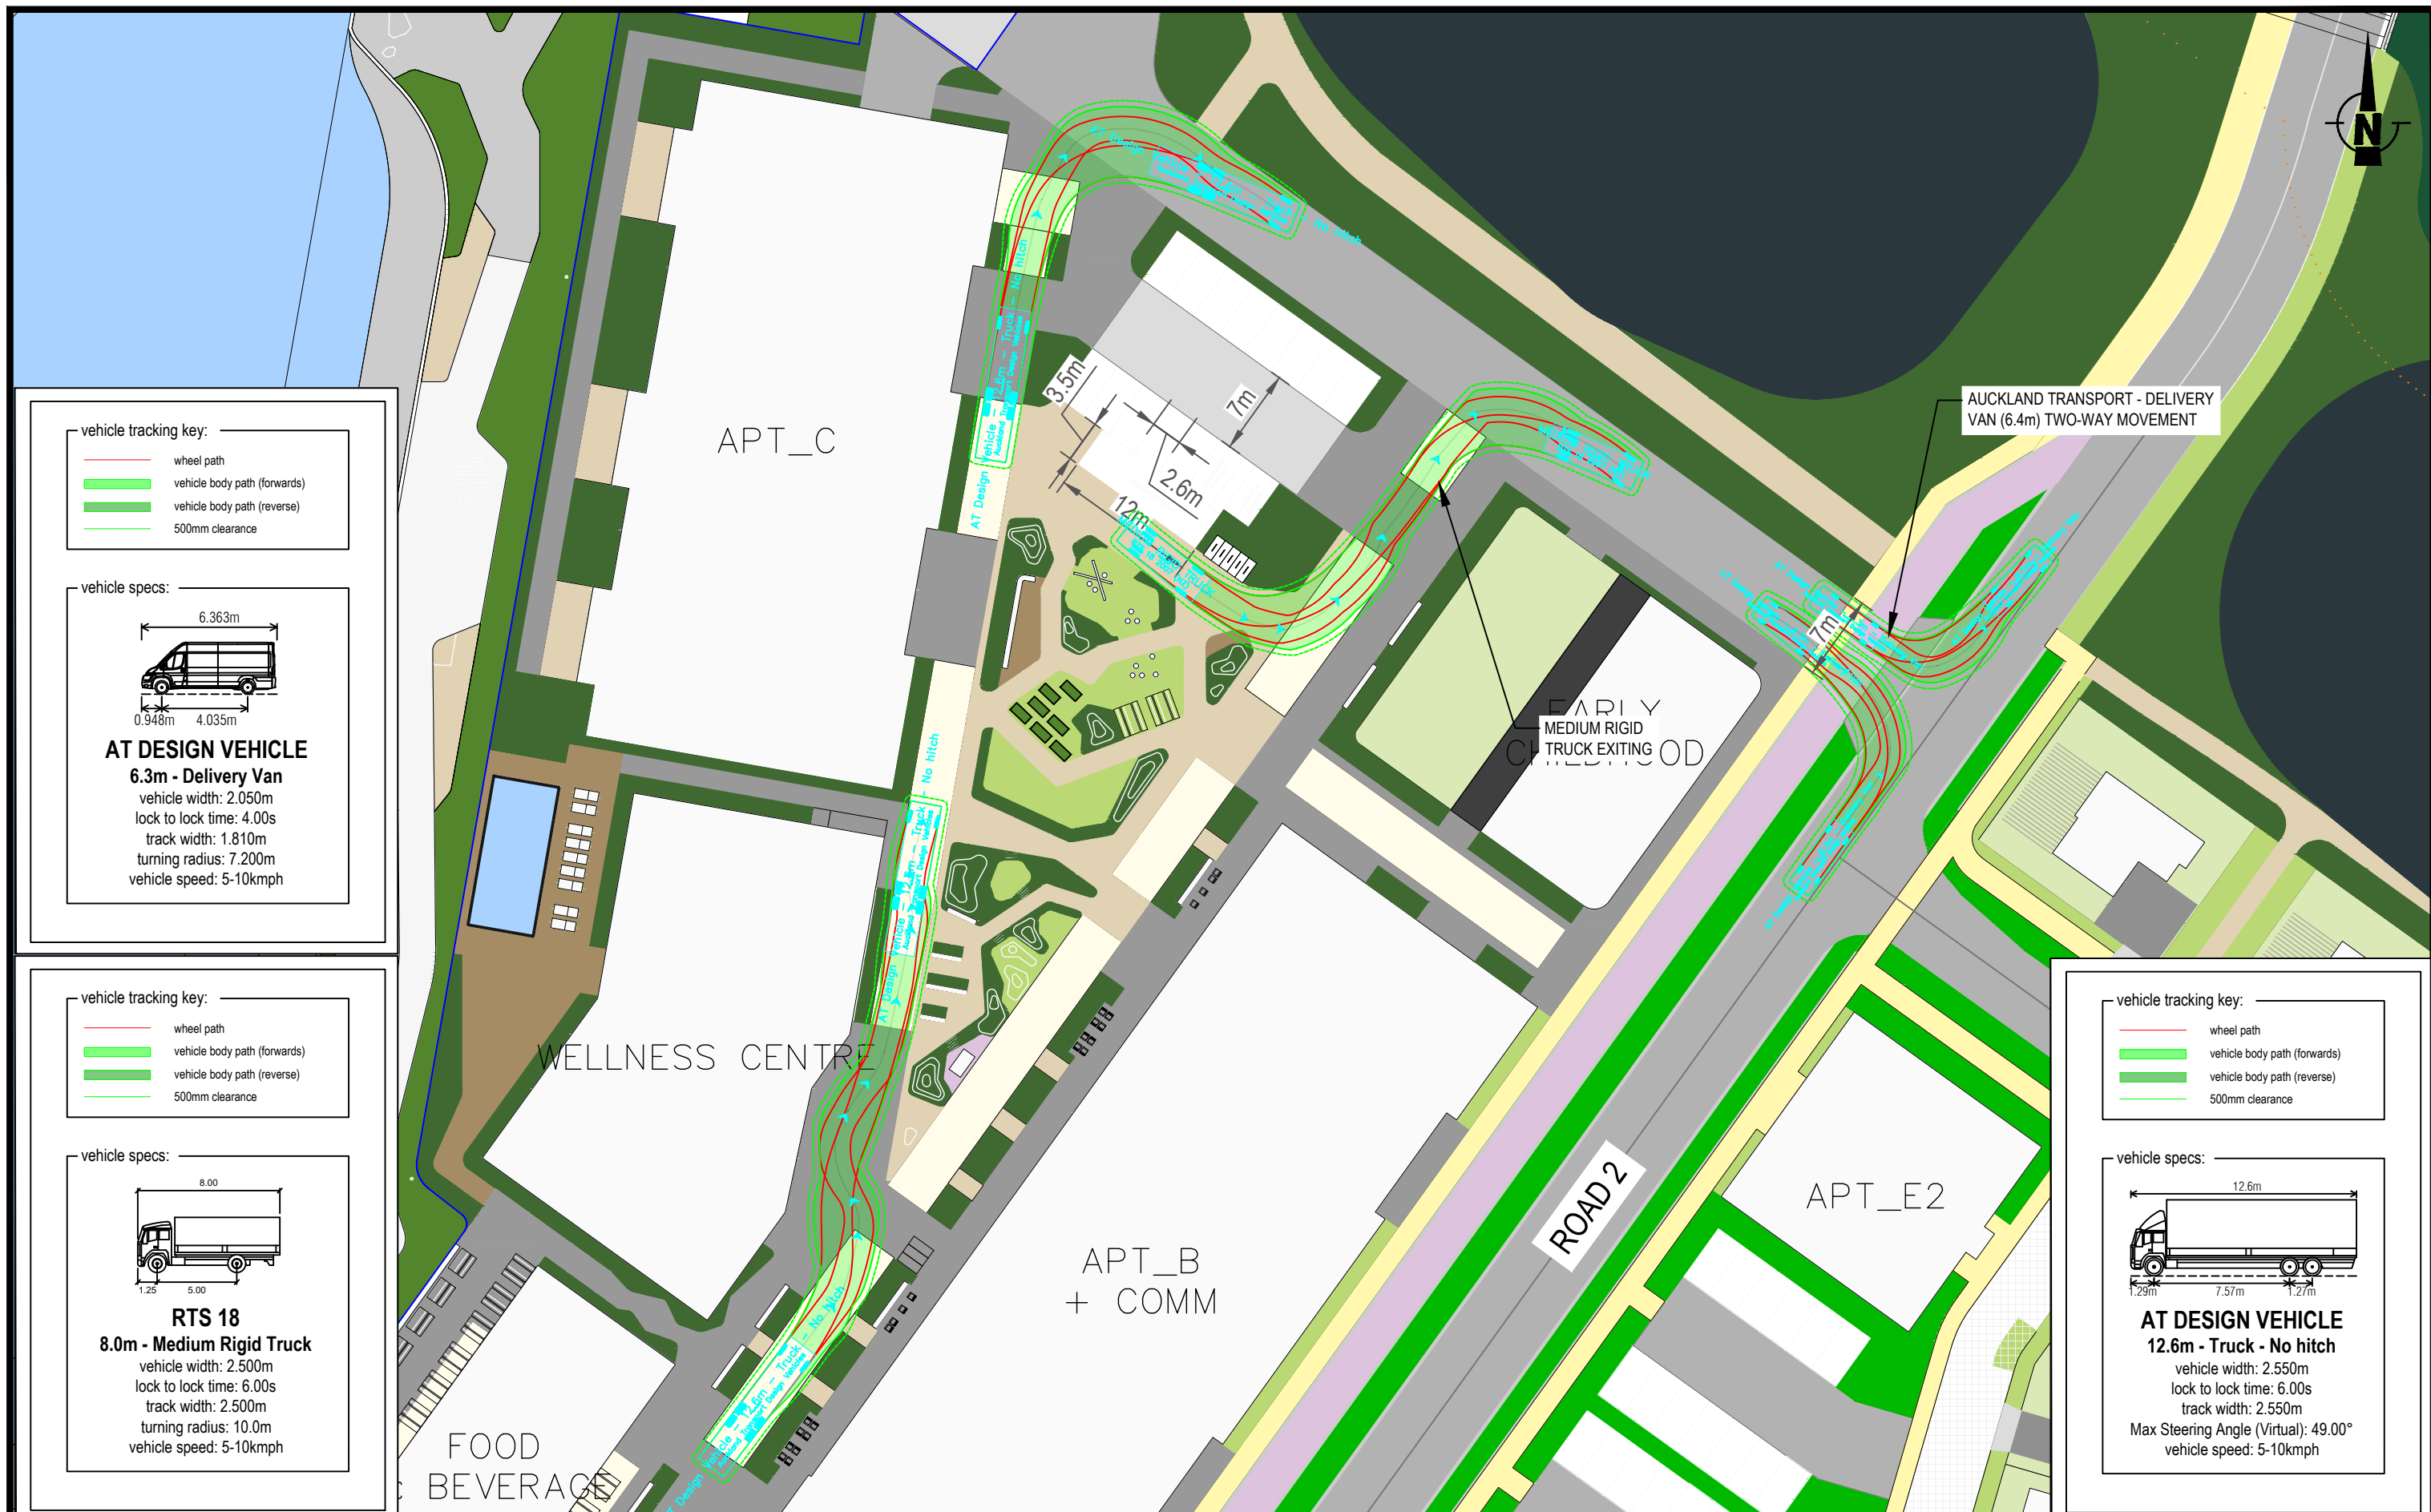

vehicle tracking key:

- wheel path
- vehicle body path (forwards)
- vehicle body path (reverse)
- 500mm clearance

vehicle specs:

AT DESIGN VEHICLE
6.3m - Delivery Van
 vehicle width: 2.050m
 lock to lock time: 4.00s
 track width: 1.810m
 turning radius: 7.200m
 vehicle speed: 5-10kmph

vehicle tracking key:

- wheel path
- vehicle body path (forwards)
- vehicle body path (reverse)
- 500mm clearance

vehicle specs:

RTS 18
8.0m - Medium Rigid Truck
 vehicle width: 2.500m
 lock to lock time: 6.00s
 track width: 2.500m
 turning radius: 10.0m
 vehicle speed: 5-10kmph

vehicle tracking key:

- wheel path
- vehicle body path (forwards)
- vehicle body path (reverse)
- 500mm clearance

vehicle specs:

AT DESIGN VEHICLE
12.6m - Truck - No Hitch
 vehicle width: 2.550m
 lock to lock time: 6.00s
 track width: 2.550m
 Max Steering Angle (Virtual): 49.00°
 vehicle speed: 5-10kmph

REV	AMENDMENT	DATE OF ISSUE	DESIGN: RG	DRAWN: RG
A	First Issue	09/02/2026	CHECKED: ET/NH	DATE: 09/02/2026

SCALE: 0 16m

1:400 @ A3

CLIENT: AW HOLDINGS LTD
 PROJECT: AUCKLAND SURF PARK - STAGE 2
 FAST TRACK APPLICATION
 LOCATION: 1350 DAIRY FLAT HIGHWAY

FOR RESOURCE CONSENT

SHEET TITLE: **VILLAGE CENTRE PRECINCT
 INTERNAL CIRCULATION**


DRAWING NUMBER: **INVO002-008**

SHEET: **05 of 10**

REV: **A**

flow
 TRANSPORTATION SPECIALISTS

Level 1, 11 Blake Street, Ponsonby, Auckland | PO Box 47497 Ponsonby
 p 09 970 3820 | f 09 970 3890 | www.flownz.com

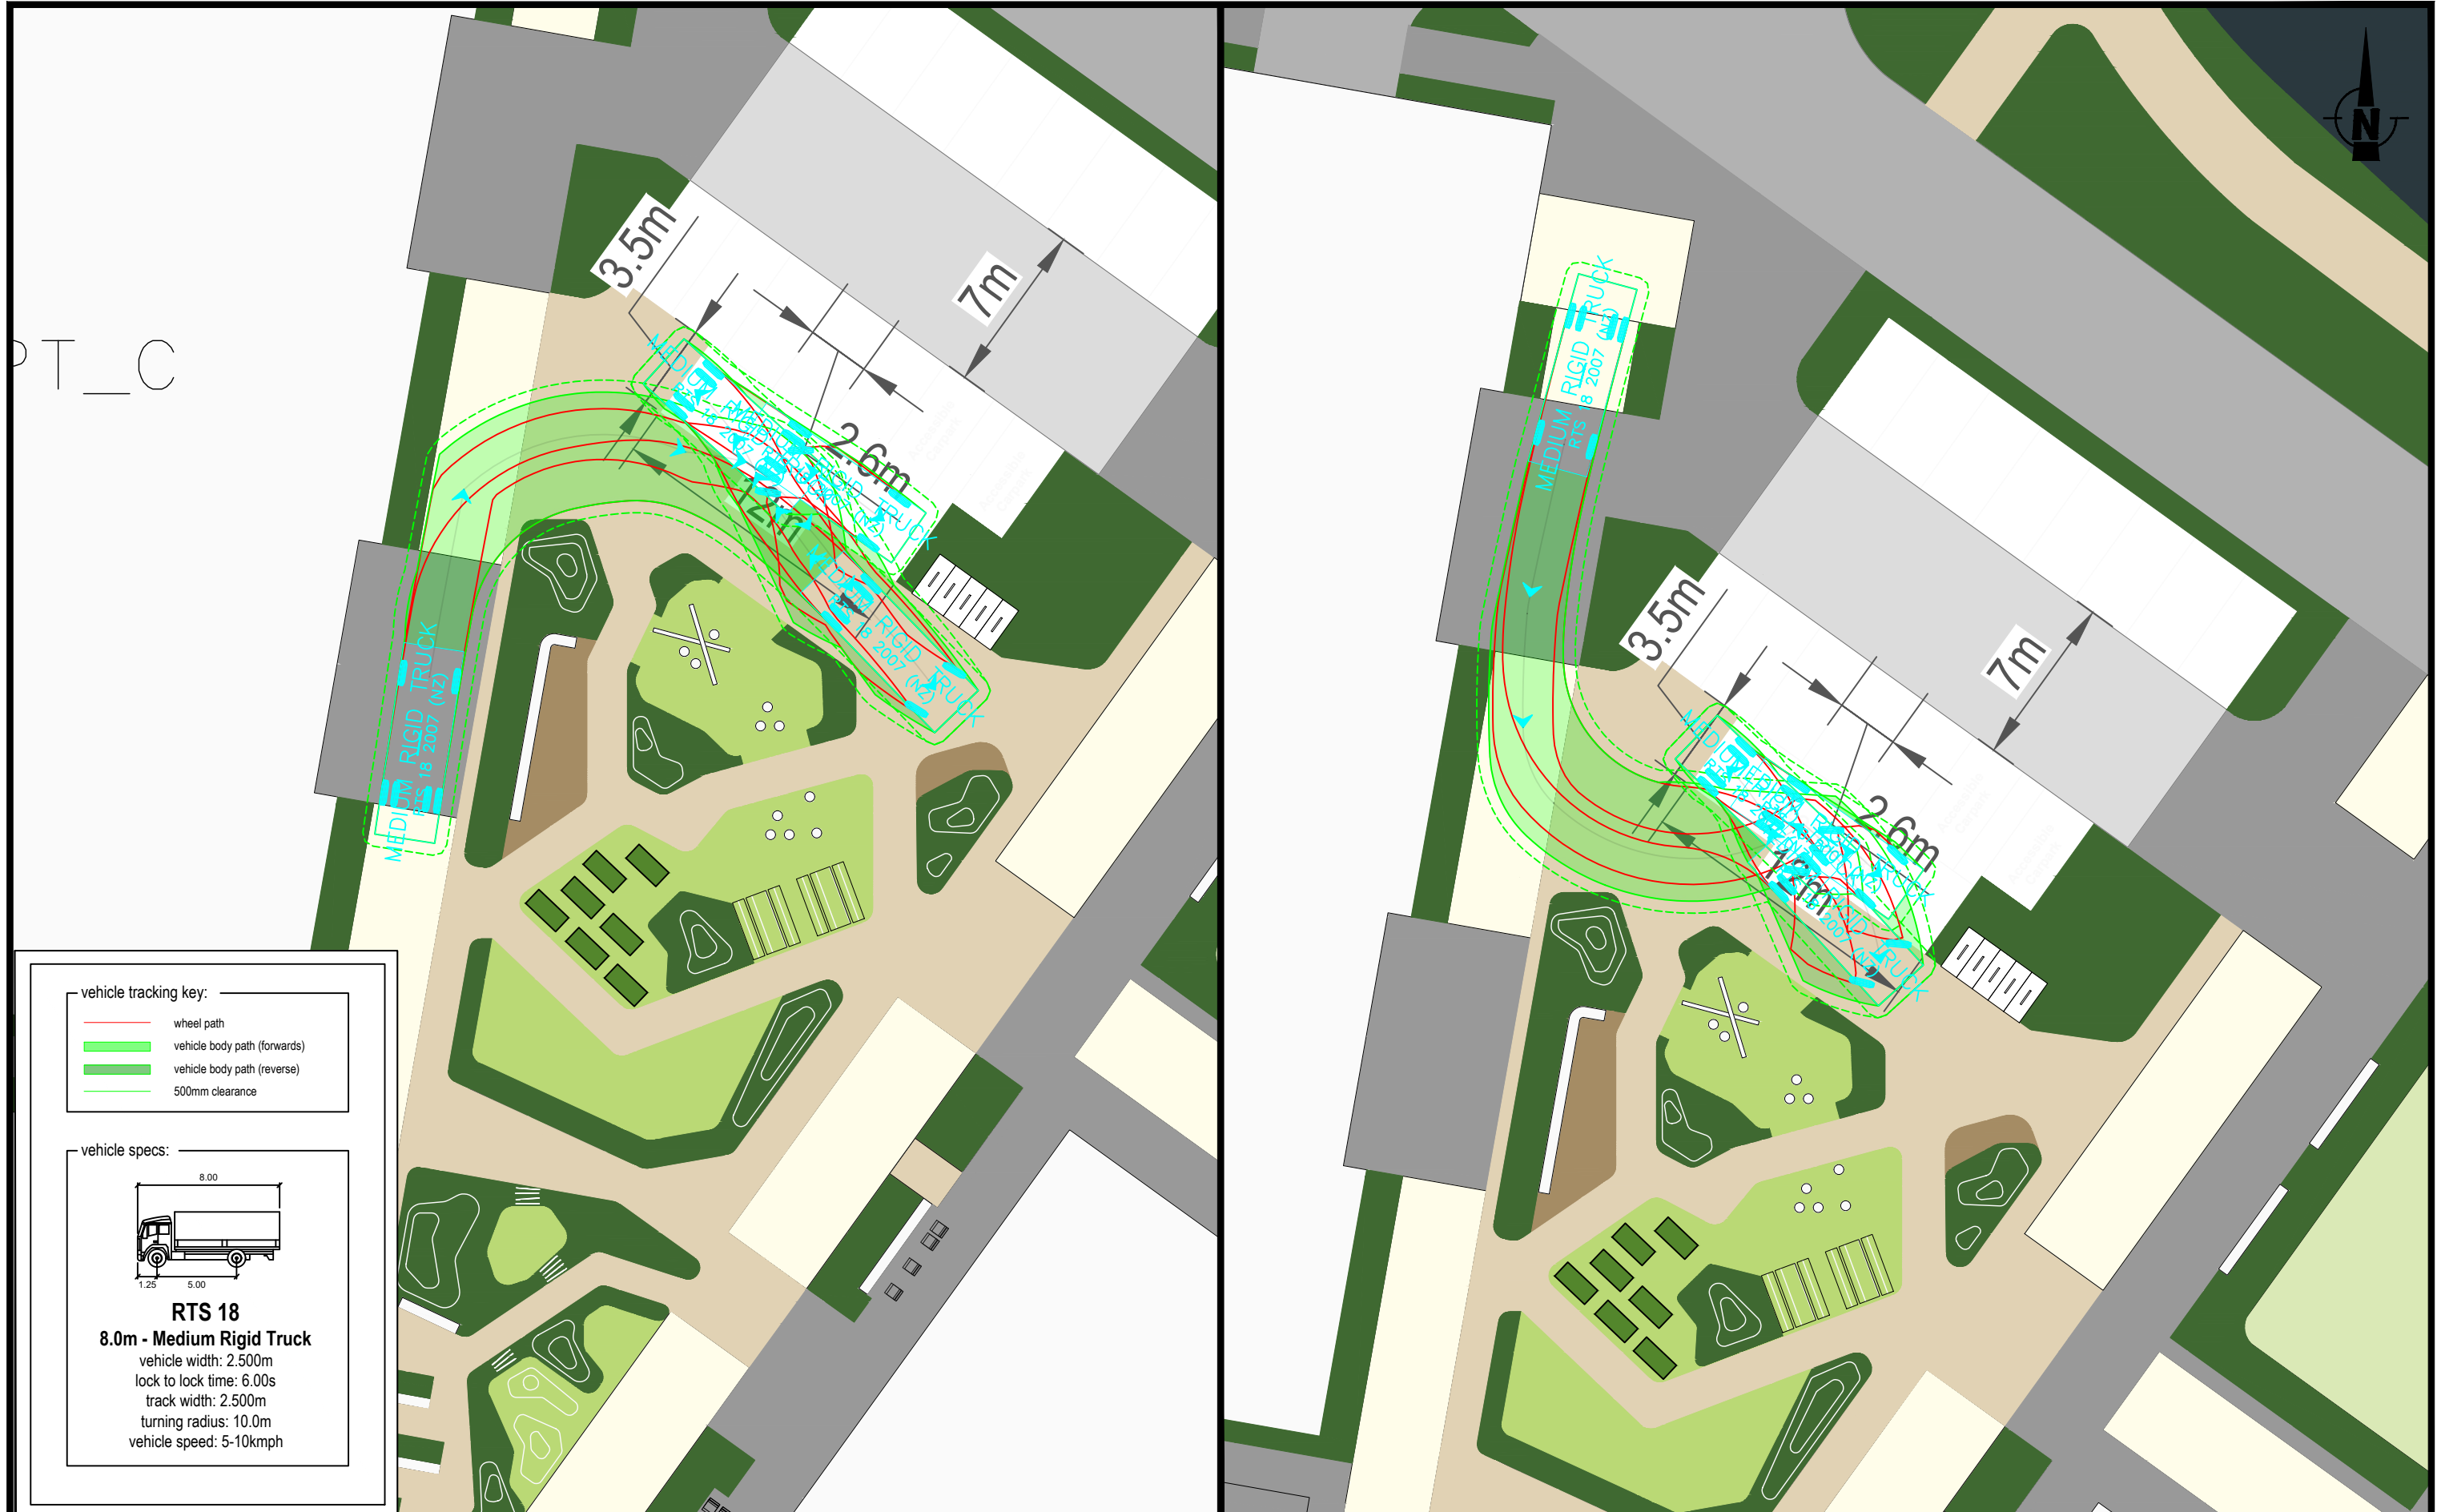

vehicle tracking key:

- wheel path
- vehicle body path (forwards)
- vehicle body path (reverse)
- 500mm clearance

vehicle specs:

RTS 18
8.0m - Medium Rigid Truck
 vehicle width: 2.500m
 lock to lock time: 6.00s
 track width: 2.500m
 turning radius: 10.0m
 vehicle speed: 5-10kmph

REV	AMENDMENT	DATE OF ISSUE	DESIGN: RG	DRAWN: RG
A	First Issue	09/02/2026	CHECKED: ET/NH	DATE: 09/02/2026

SCALE: 0 16m

1:400 @ A3

CLIENT: AW HOLDINGS LTD
 PROJECT: AUCKLAND SURF PARK - STAGE 2
 FAST TRACK APPLICATION
 LOCATION: 1350 DAIRY FLAT HIGHWAY

FOR RESOURCE CONSENT

SHEET TITLE: **VILLAGE CENTRE PRECINCT
 INTERNAL CIRCULATION**

DRAWING NUMBER: **INVO002-008**

SHEET: **06 of 10**

REV: **A**

flow
 TRANSPORTATION SPECIALISTS

Level 1, 11 Blake Street, Ponsonby, Auckland | PO Box 47497 Ponsonby
 p 09 970 3820 | f 09 970 3890 | www.flownz.com



UNDARY (INDICATIVE)

Approach	Design Speed (km/hr)	Reaction Time (s)	Observation Time (s)	Calculated SISD (m)	Compliant
V1	70	2	3	151	YES
V2	70	2	3	151	YES


REV	AMENDMENT	DATE OF ISSUE	DESIGN: RG	DRAWN: RG
A	First Issue	09/02/2026	CHECKED: ET/NH	DATE: 09/02/2026
		SCALE: 0 32m		
		1:800 @ A3		

CLIENT: AW HOLDINGS LTD
 PROJECT: AUCKLAND SURF PARK - STAGE 2
 FAST TRACK APPLICATION
 LOCATION: 1350 DAIRY FLAT HIGHWAY
FOR RESOURCE CONSENT

SHEET TITLE: VILLAGE CENTRE PRECINCT
 SAFE INTERSECTION SIGHT DISTANCE (SISD)
 DRAWING NUMBER: INVO002-008

SHEET: 07 of 10
 REV: A

flow
 TRANSPORTATION SPECIALISTS
 Level 1, 11 Blake Street, Ponsonby, Auckland | PO Box 47497 Ponsonby
 p 09 970 3820 | f 09 970 3890 | www.flownz.com

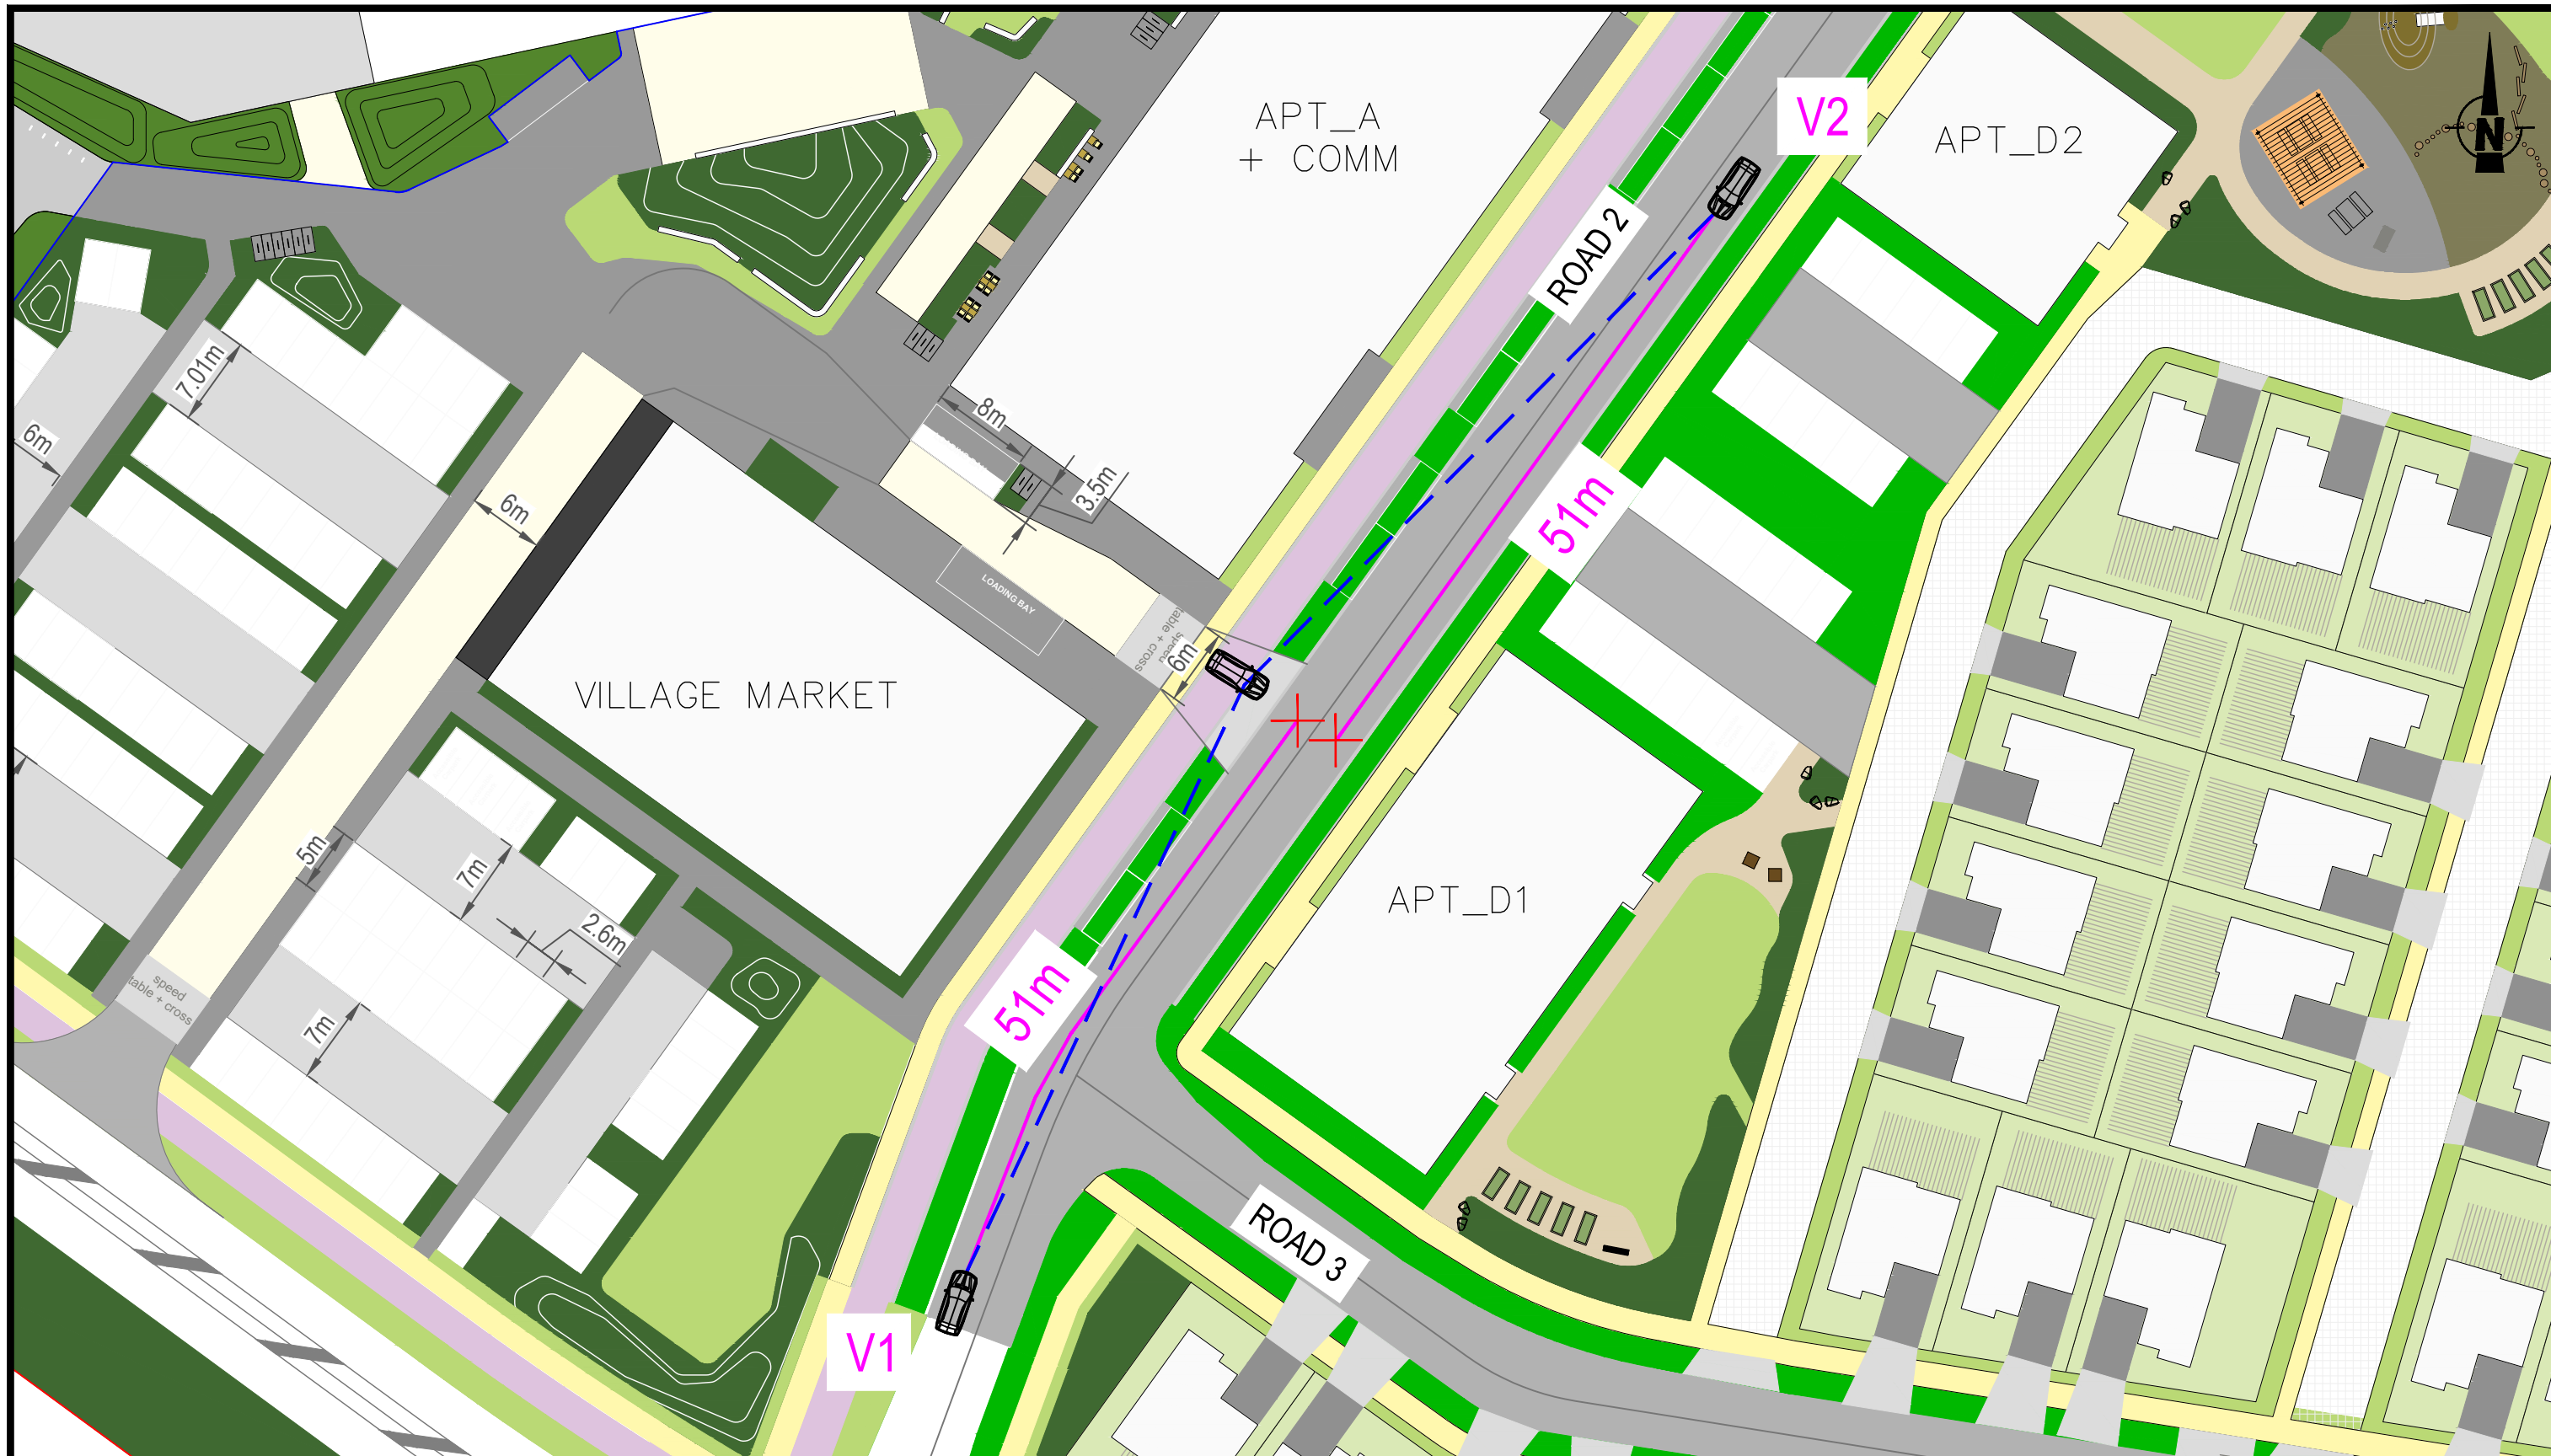

Approach	Design Speed (km/hr)	Reaction Time (s)	Observation Time (s)	Calculated SISD (m)	Compliant
V1	30	2	3	51	YES
V2	30	2	3	51	YES



REV	AMENDMENT	DATE OF ISSUE	DESIGN: RG	DRAWN: RG
A	First Issue	09/02/2026	CHECKED: ET/NH	DATE: 09/02/2026
			SCALE: 0 20m	
			1:500 @ A3	

CLIENT: AW HOLDINGS LTD
 PROJECT: AUCKLAND SURF PARK - STAGE 2
 FAST TRACK APPLICATION
 LOCATION: 1350 DAIRY FLAT HIGHWAY
FOR RESOURCE CONSENT

SHEET TITLE: VILLAGE CENTRE PRECINCT
 SAFE INTERSECTION SIGHT DISTANCE (SISD)
 DRAWING NUMBER: INVO002-008

SHEET: 08 of 10
 REV: A

flow
 TRANSPORTATION SPECIALISTS
 Level 1, 11 Blake Street, Ponsonby, Auckland | PO Box 47497 Ponsonby
 p 09 970 3820 | f 09 970 3890 | www.flownz.com

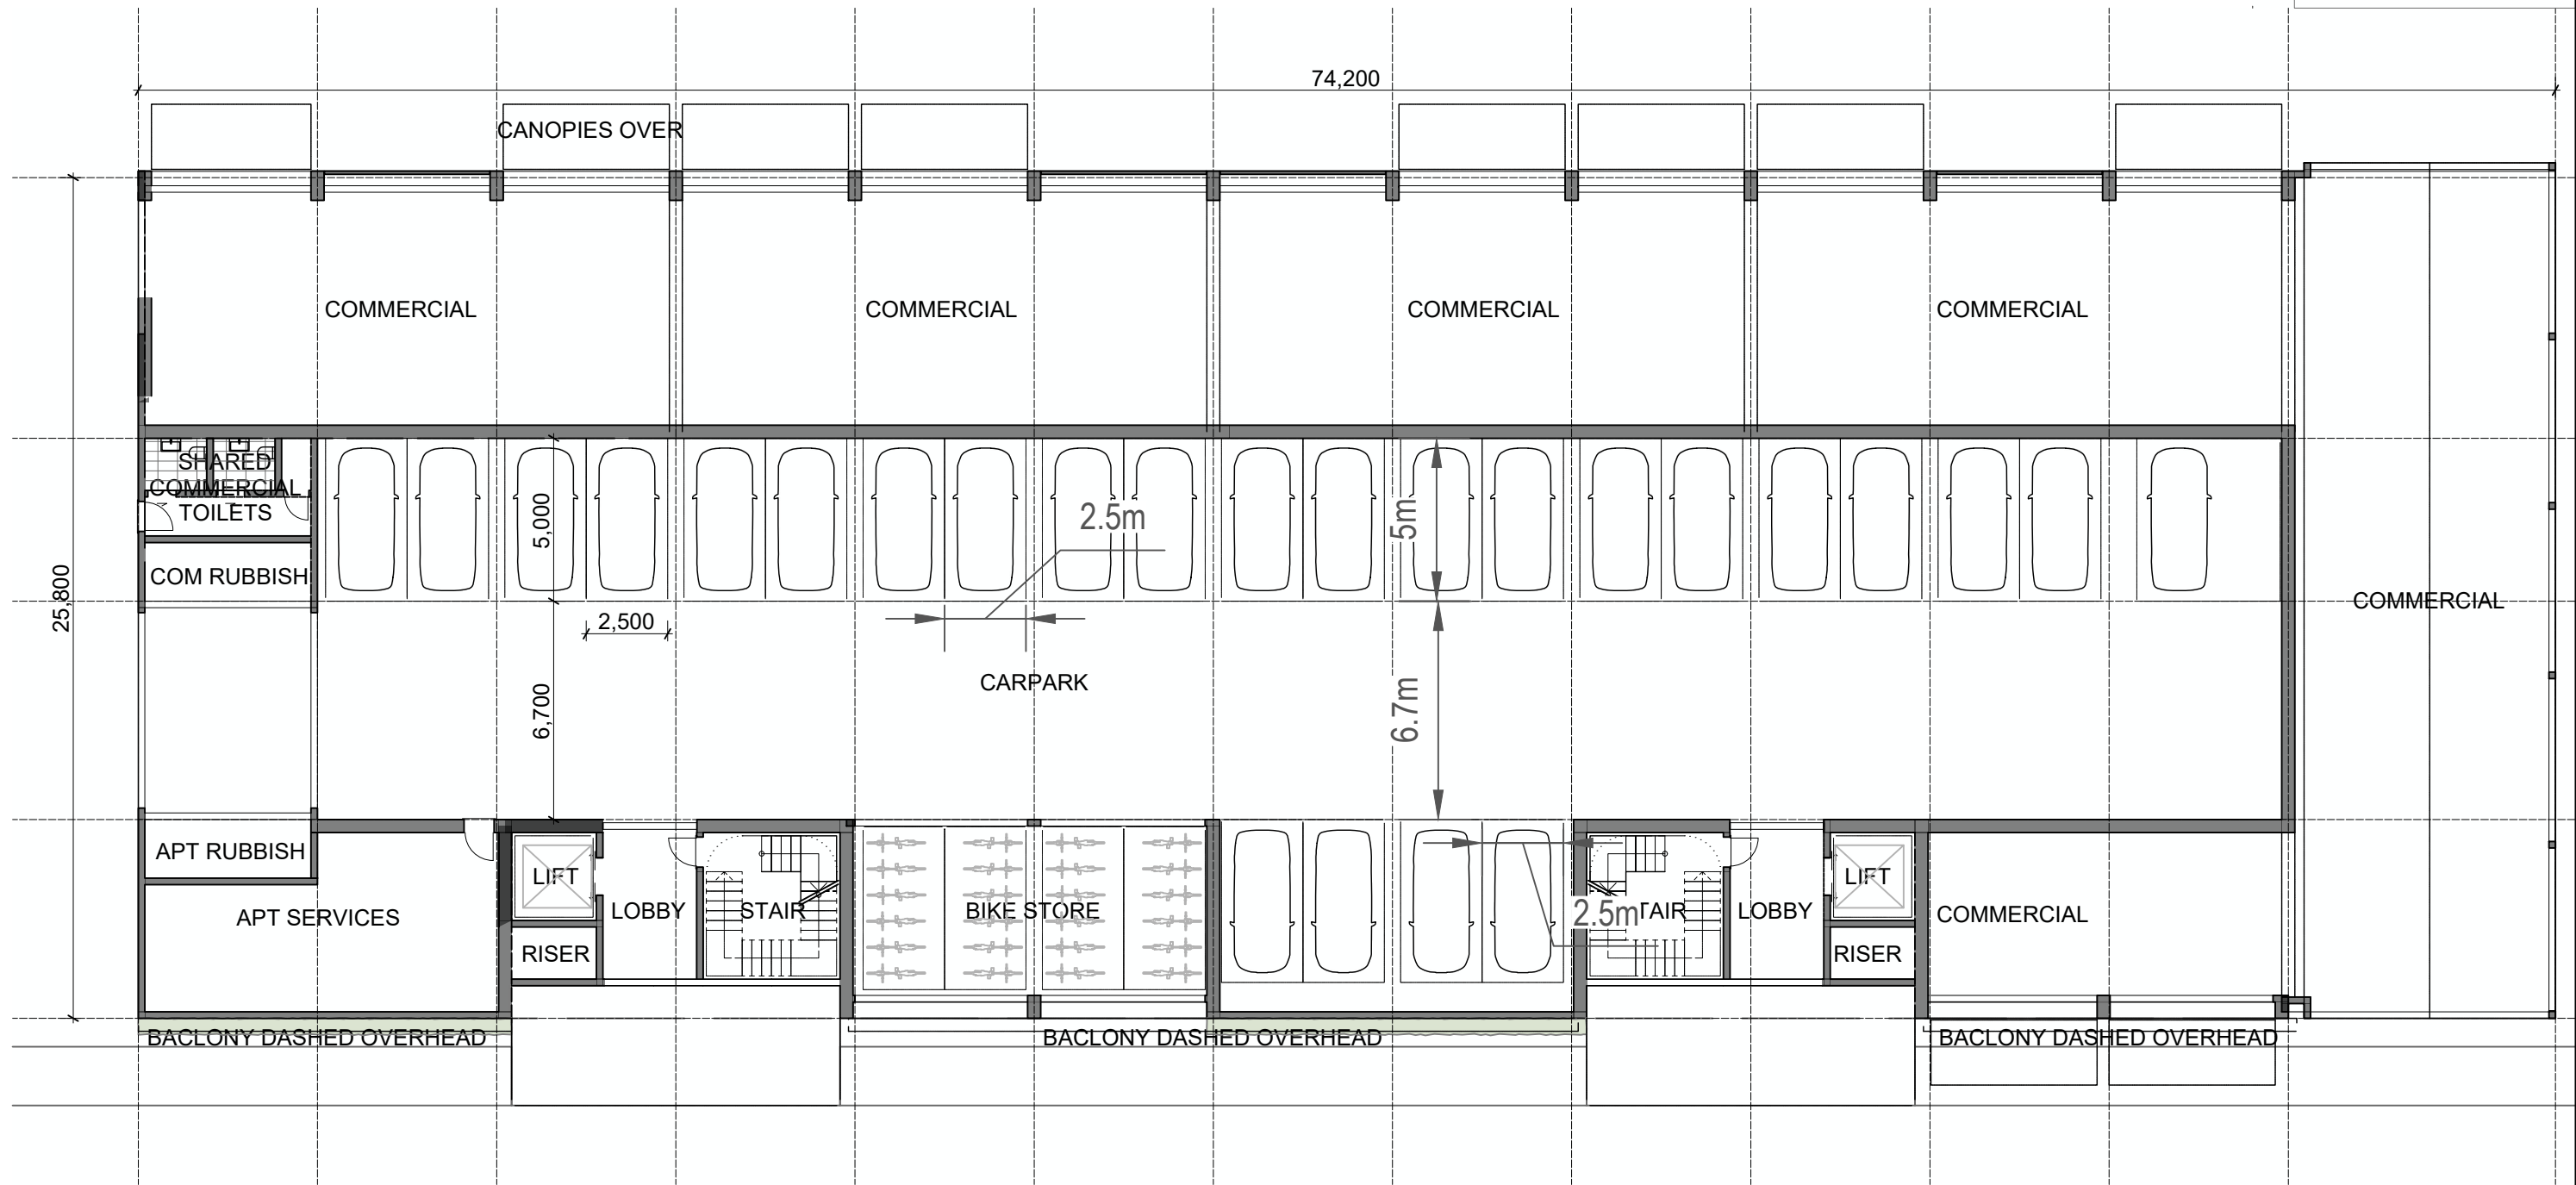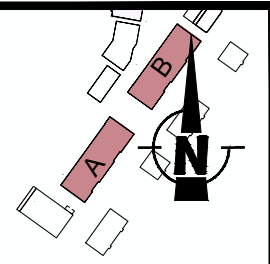

1 - APT A + B | Level 00 (Ground) - 1:200


: Note apartment B is mirrored

REV	AMENDMENT	DATE OF ISSUE	DESIGN: RG	DRAWN: RG
A	First Issue	09/02/2026	CHECKED: ET/NH	DATE: 09/02/2026
		SCALE: 0 8m		
		1:200 @ A3		

CLIENT: AW HOLDINGS LTD
 PROJECT: AUCKLAND SURF PARK - STAGE 2
 FAST TRACK APPLICATION
 LOCATION: 1350 DAIRY FLAT HIGHWAY
FOR RESOURCE CONSENT

SHEET TITLE: **VILLAGE CENTRE PRECINCT
 APT A + B - BASEMENT PLAN**
 SHEET: 09 of 10
 DRAWING NUMBER: INVO002-008
 REV: A

flow
 TRANSPORTATION SPECIALISTS
 Level 1, 11 Blake Street, Ponsonby, Auckland | PO Box 47497 Ponsonby
 p 09 970 3820 | f 09 970 3890 | www.flownz.com

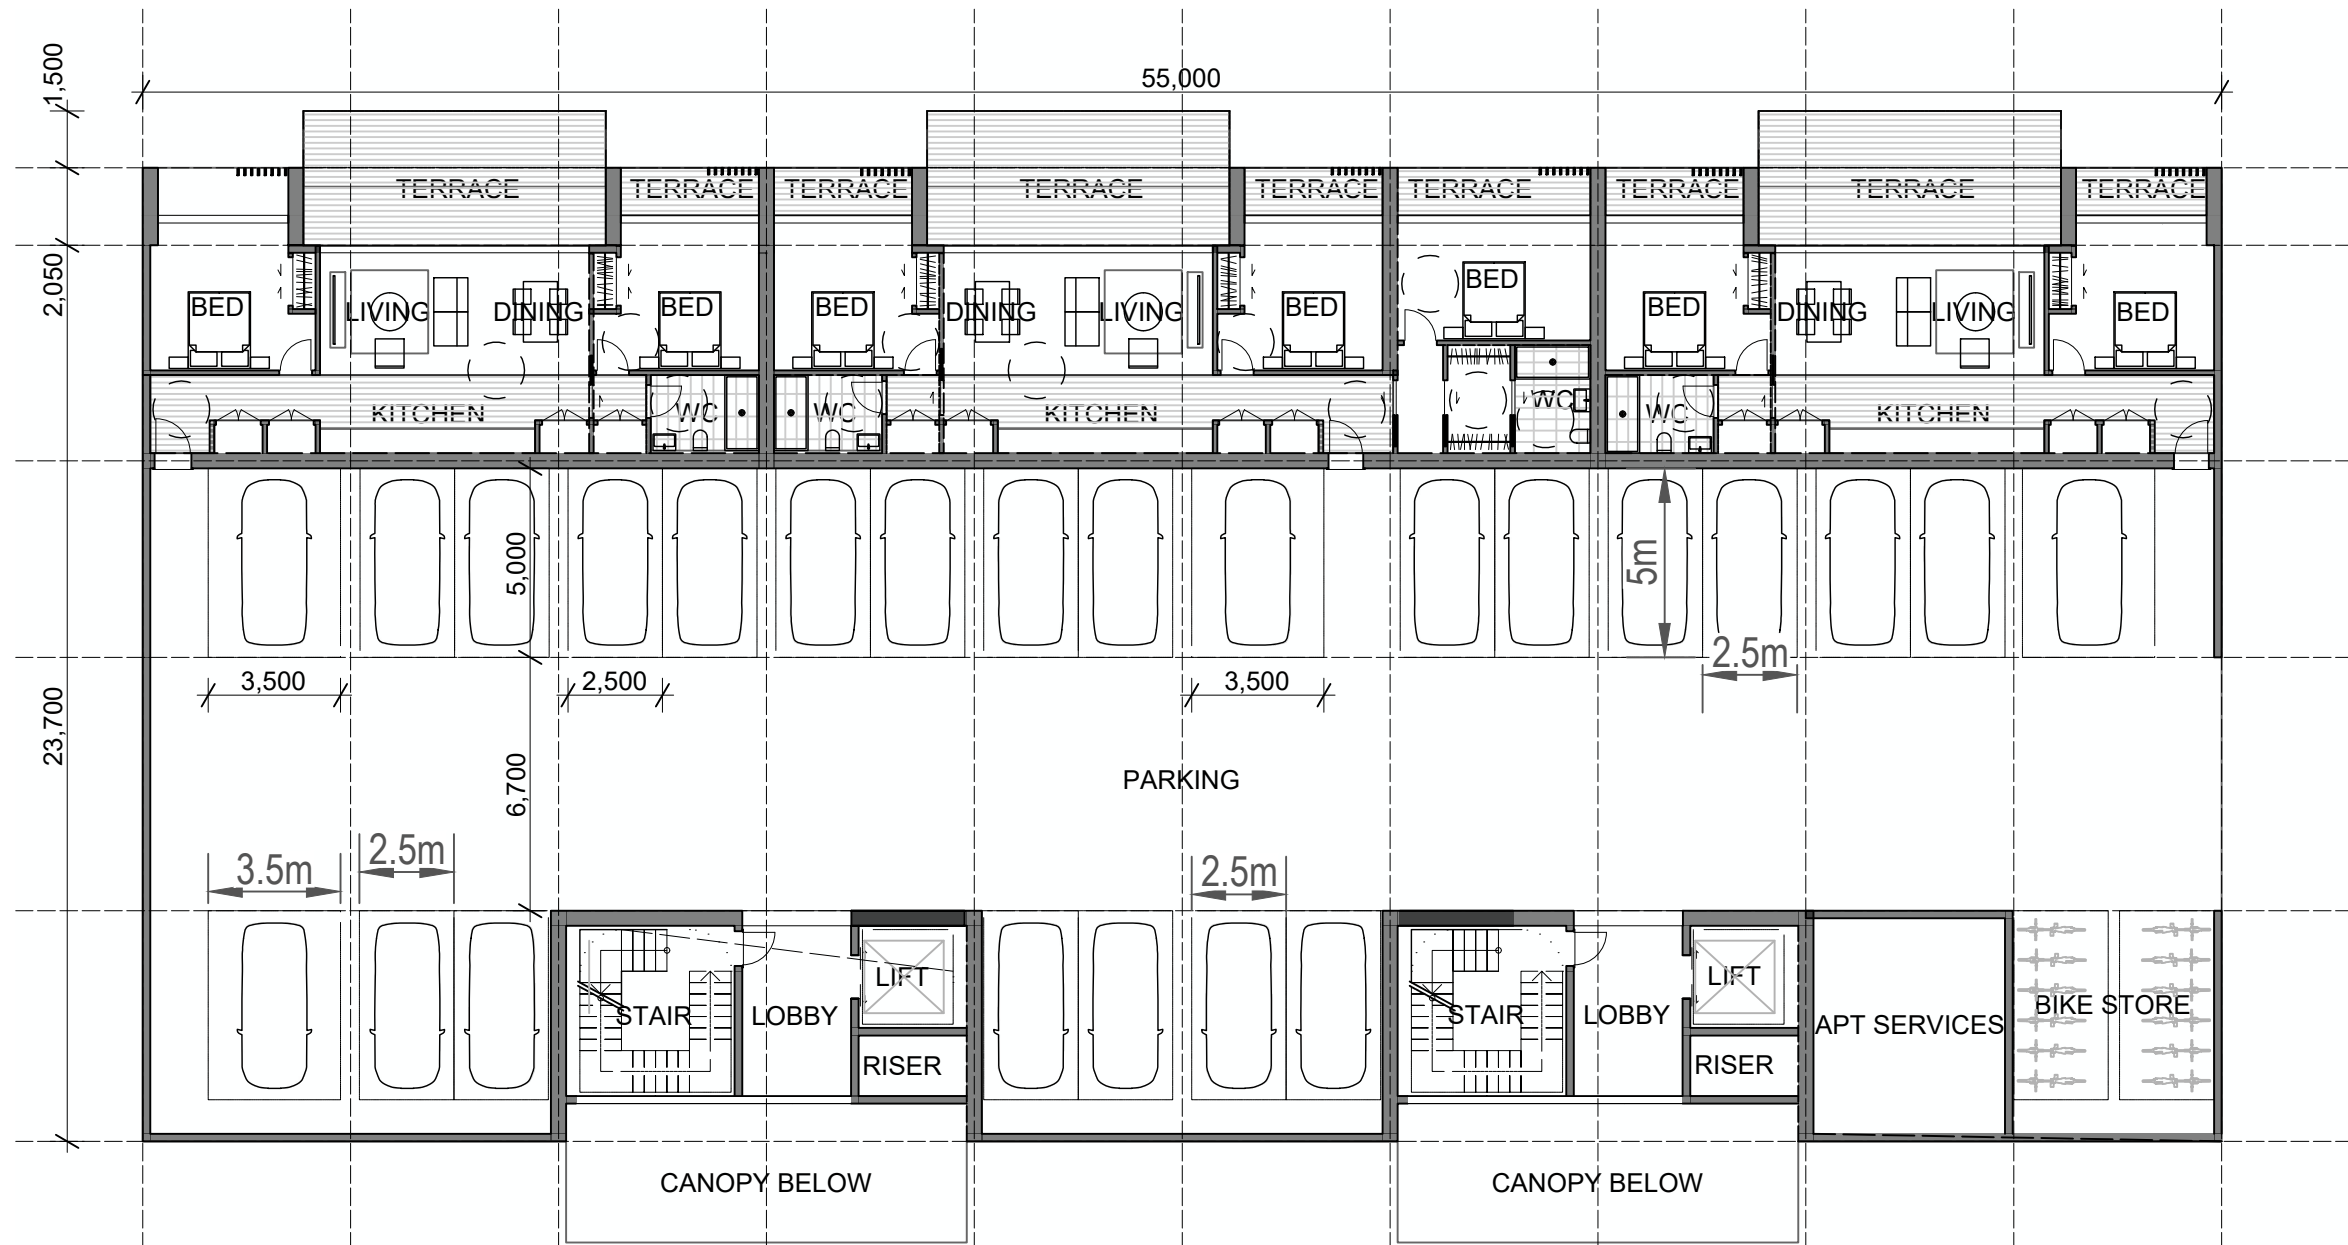


1 - APT C | Level 00 (Ground) - 1:200

REV	AMENDMENT	DATE OF ISSUE	DESIGN: RG	DRAWN: RG	CLIENT: AW HOLDINGS LTD	SHEET TITLE: VILLAGE CENTRE PRECINCT APT C - BASEMENT PLAN	SHEET: 10 of 10	<p>Level 1, 11 Blake Street, Ponsonby, Auckland PO Box 47497 Ponsonby p 09 970 3820 f 09 970 3890 www.flownz.com</p>
A	First Issue	09/02/2026	CHECKED: ET/NH	DATE: 09/02/2026	PROJECT: AUCKLAND SURF PARK - STAGE 2 FAST TRACK APPLICATION		REV: A	
			SCALE: 0 8m		LOCATION: 1350 DAIRY FLAT HIGHWAY			
			1:200 @ A3		FOR RESOURCE CONSENT	DRAWING NUMBER: INVO002-008		

APPENDIX H

Data Centres


- vehicle tracking key:
- wheel path
 - vehicle body path (forwards)
 - vehicle body path (reverse)
 - 500mm clearance

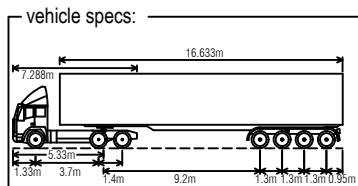

AT DESIGN VEHICLE
19.45m - HPMV Semi Trailer
 vehicle width: 2.550m
 lock to lock time: 6.00s
 track width: 2.550m
 turning radius: 12.500m
 vehicle speed: 5-10kmph



REV	AMENDMENT	DATE OF ISSUE	DESIGN: RG	DRAWN: RG
A	First Issue	02/06/2026	CHECKED: ET/NH	DATE: 02/06/2026





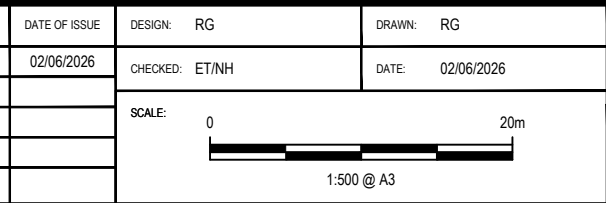


CLIENT: AW HOLDINGS LTD
 PROJECT: AUCKLAND SURF PARK - STAGE 2
 FAST TRACK APPLICATION
 LOCATION: 1350 DAIRY FLAT HIGHWAY
FOR RESOURCE CONSENT


SHEET TITLE: **DATA CENTRE PRECINCT
 DATA CENTRE STAGE 2 ENTRY AND EXIT**
 DRAWING NUMBER: INVO002-006

SHEET: **01 of 05**
 REV: **A**

flow
 TRANSPORTATION SPECIALISTS
 Level 1, 11 Blake Street, Ponsonby, Auckland | PO Box 47497 Ponsonby
 p 09 970 3820 | f 09 970 3890 | www.flownz.com

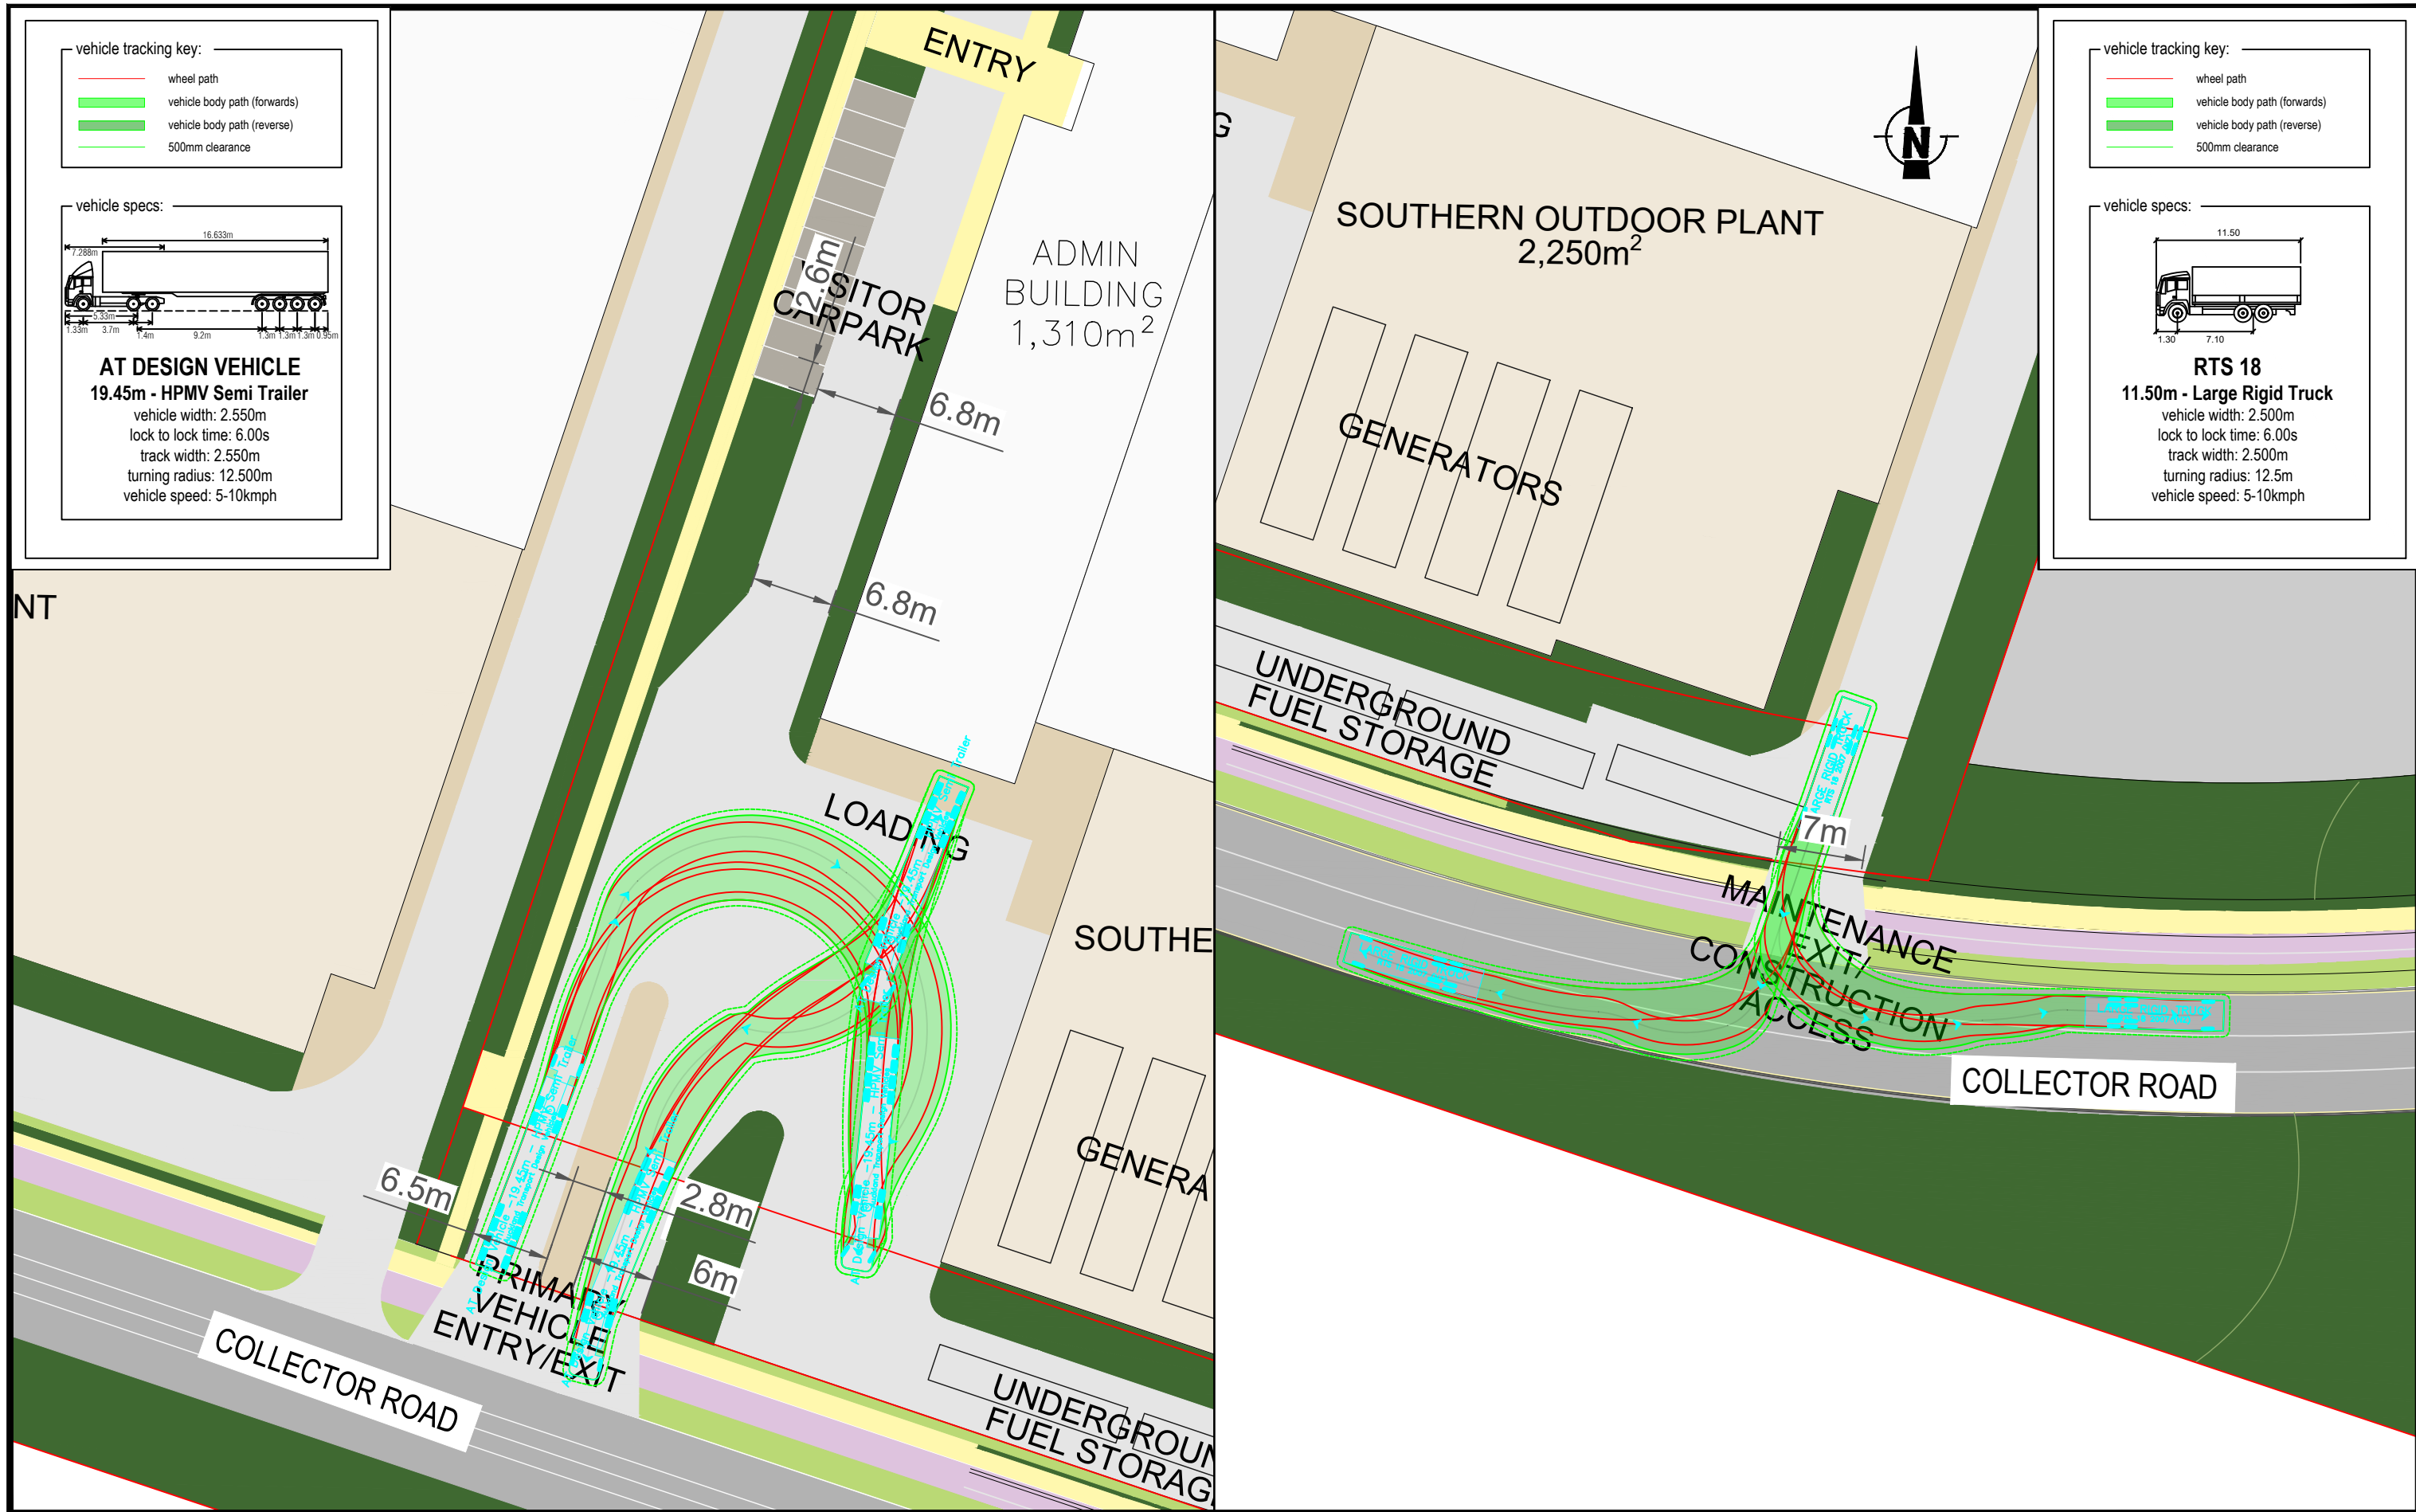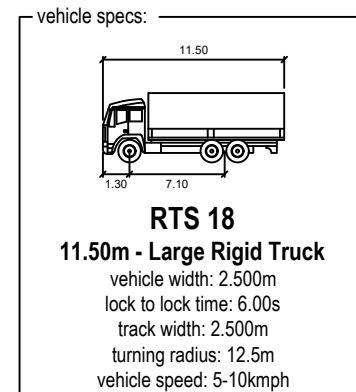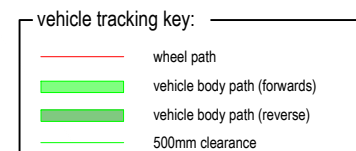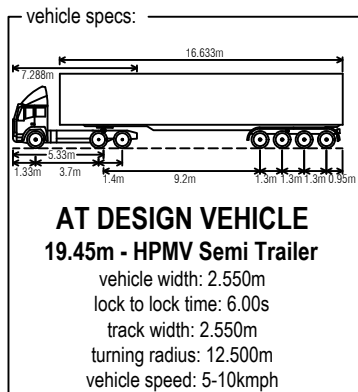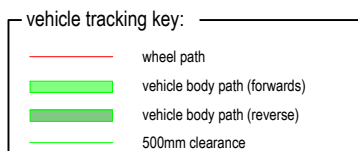

REV	AMENDMENT	DATE OF ISSUE	DESIGN: RG	DRAWN: RG
A	First Issue	02/06/2026	CHECKED: ET/NH	DATE: 02/06/2026

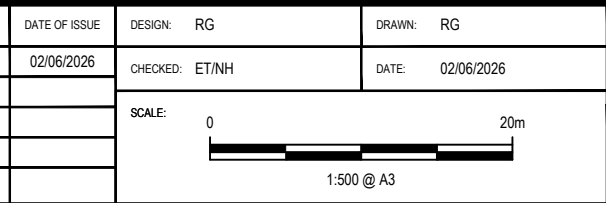

CLIENT: AW HOLDINGS LTD
 PROJECT: AUCKLAND SURF PARK - STAGE 2
 FAST TRACK APPLICATION
 LOCATION: 1350 DAIRY FLAT HIGHWAY

FOR RESOURCE CONSENT



SHEET TITLE: DATA CENTRE PRECINCT
 DATA CENTRE STAGE 2

DRAWING NUMBER: INVO002-006

SHEET: 02 of 05


REV: A

flow
 TRANSPORTATION SPECIALISTS
 Level 1, 11 Blake Street, Ponsonby, Auckland | PO Box 47497 Ponsonby
 p 09 970 3820 | f 09 970 3890 | www.flownz.com

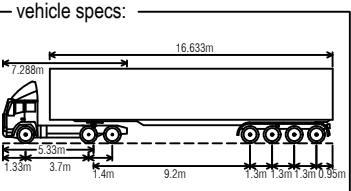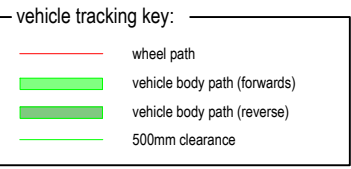


AT DESIGN VEHICLE
19.45m - HPMV Semi Trailer
 vehicle width: 2.550m
 lock to lock time: 6.00s
 track width: 2.550m
 turning radius: 12.500m
 vehicle speed: 5-10kmph

NO CHANGE TO SITE LAYOUT AND ARCHITECTURE APPROVED UNDER STAGE 1
 BUN60429155

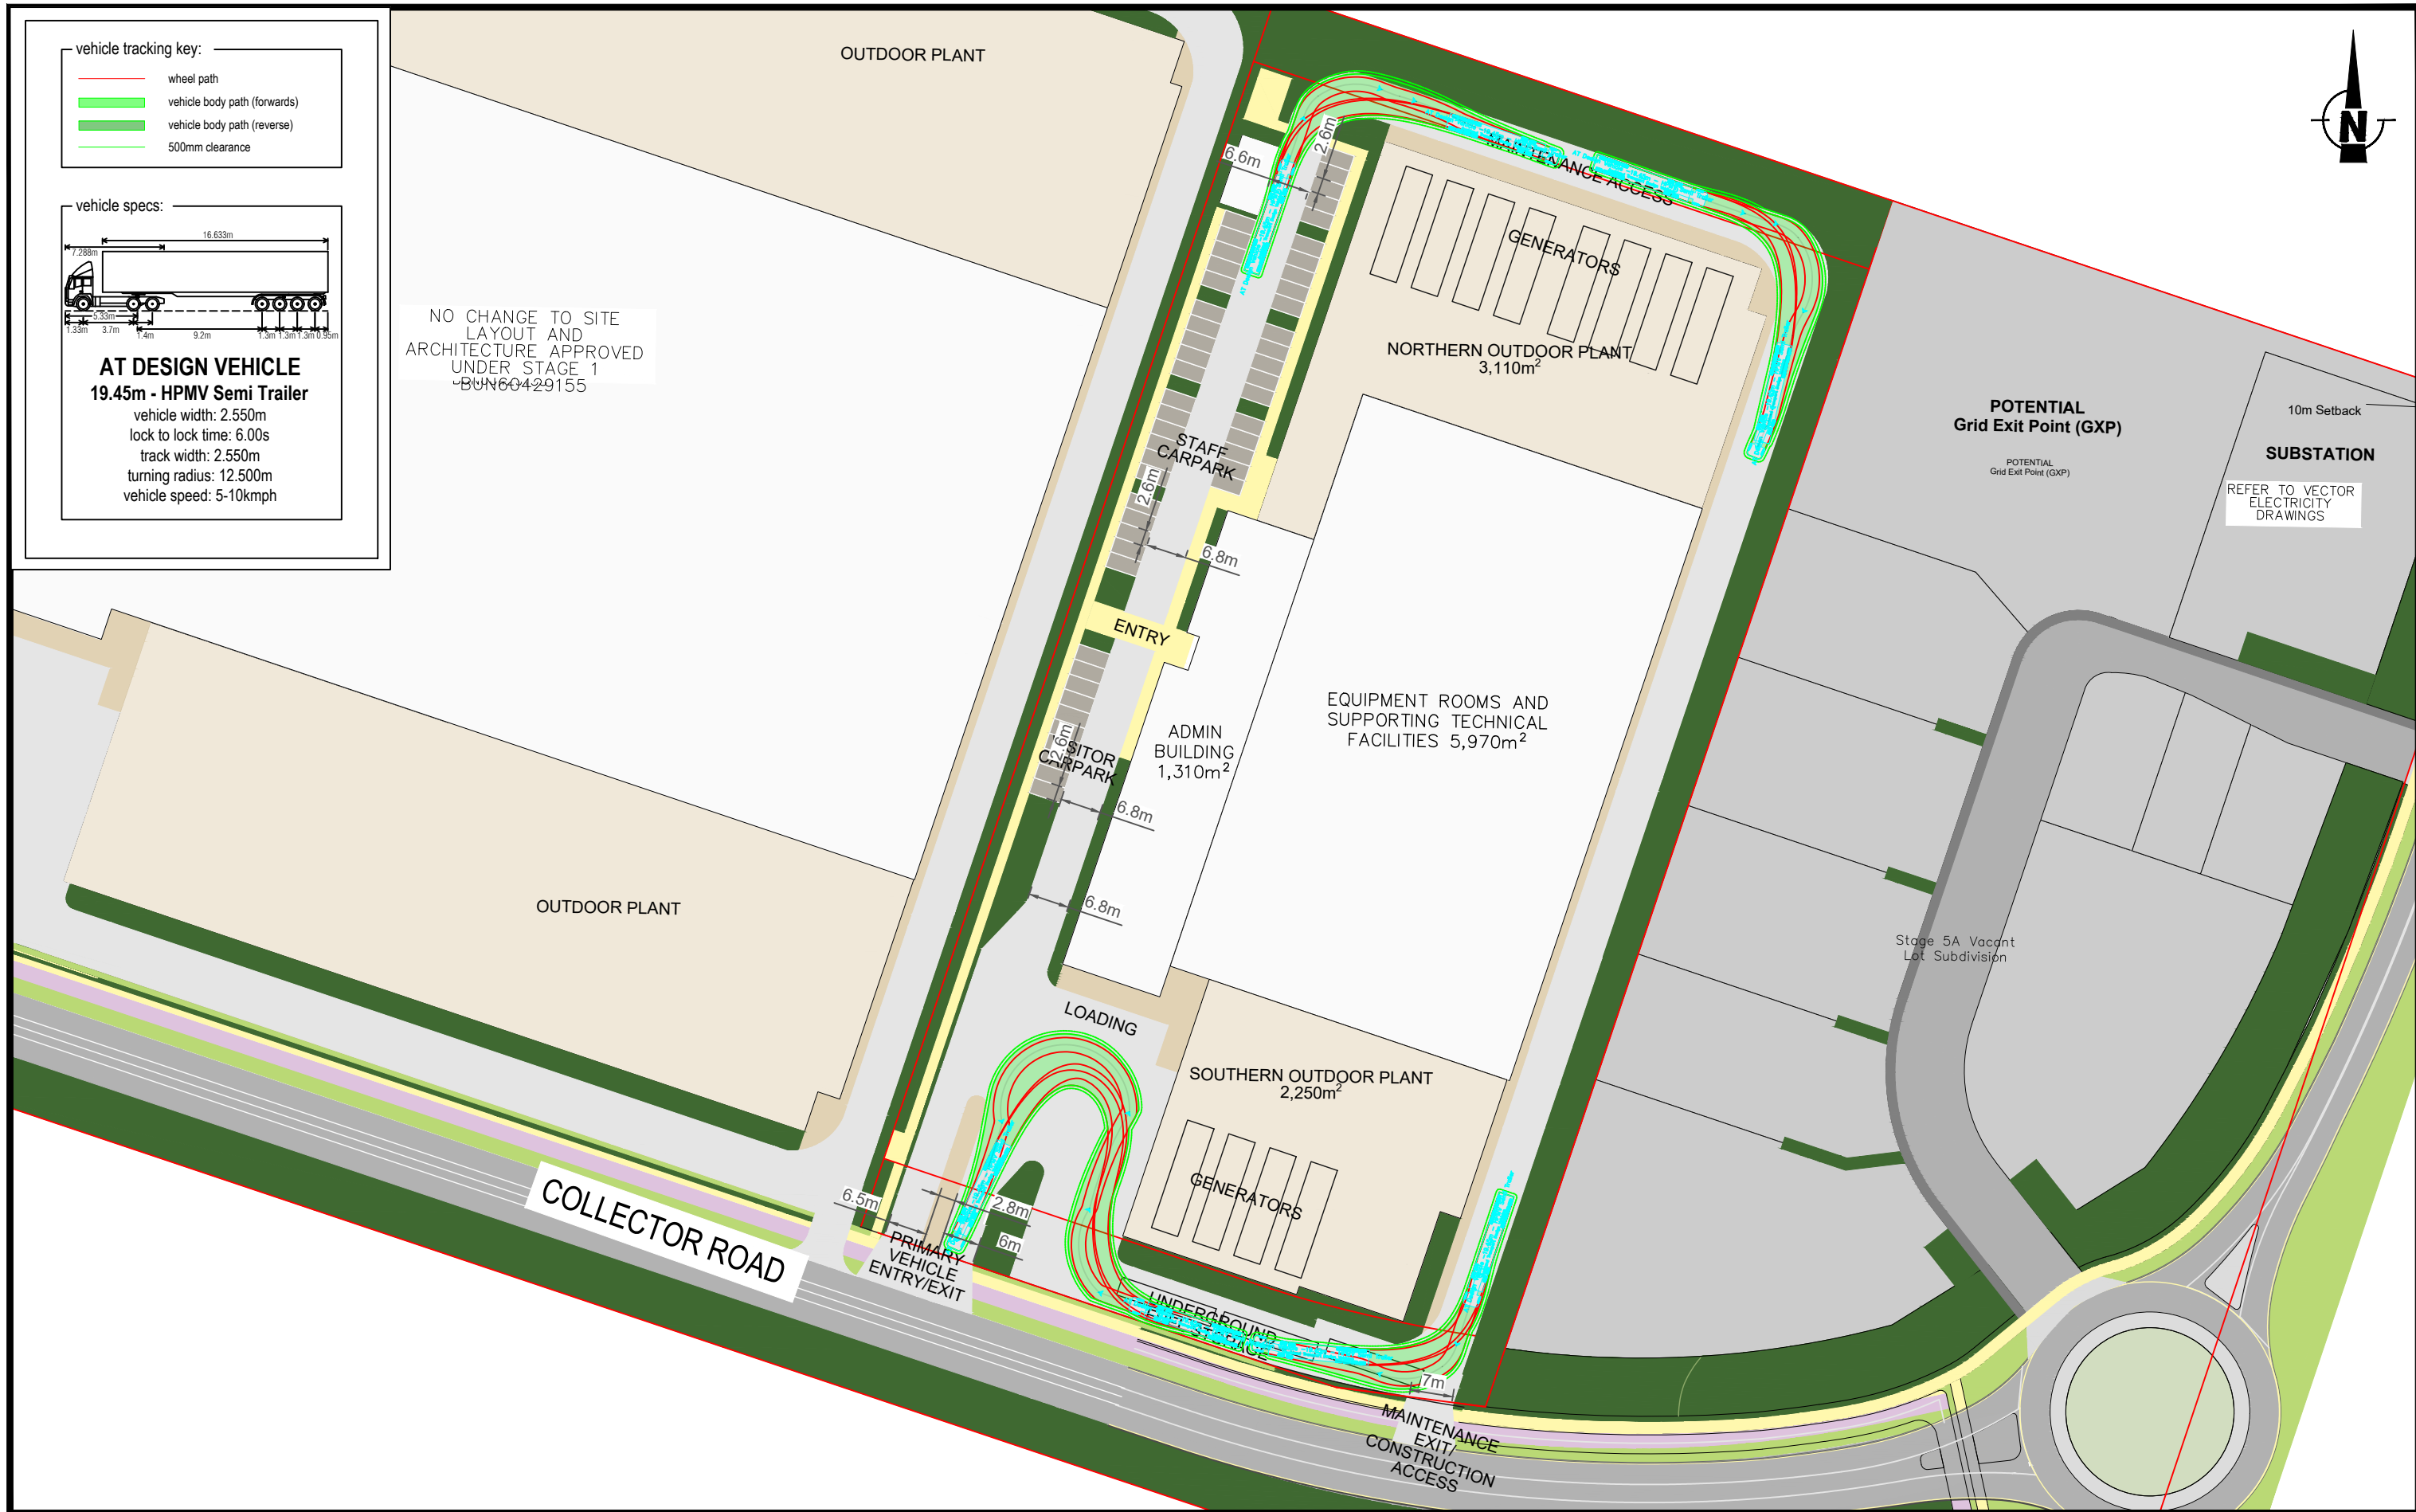

REV	AMENDMENT	DATE OF ISSUE	DESIGN: RG	DRAWN: RG
A	First Issue	02/06/2026	CHECKED: ET/NH	DATE: 02/06/2026

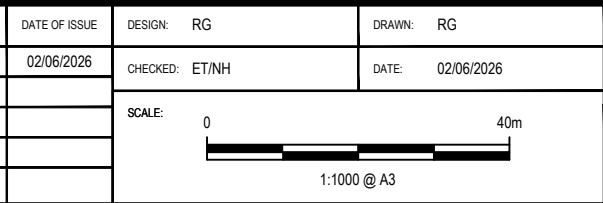

CLIENT: AW HOLDINGS LTD
 PROJECT: AUCKLAND SURF PARK - STAGE 2
 FAST TRACK APPLICATION
 LOCATION: 1350 DAIRY FLAT HIGHWAY

FOR RESOURCE CONSENT


SHEET TITLE: **DATA CENTRE PRECINCT**
DATA CENTRE STAGE 2 - CIRCULATION

DRAWING NUMBER: INVO002-006

SHEET: **03** of 05

REV: **A**

flow
 TRANSPORTATION SPECIALISTS
 Level 1, 11 Blake Street, Ponsonby, Auckland | PO Box 47497 Ponsonby
 p 09 970 3820 | f 09 970 3890 | www.flownz.com

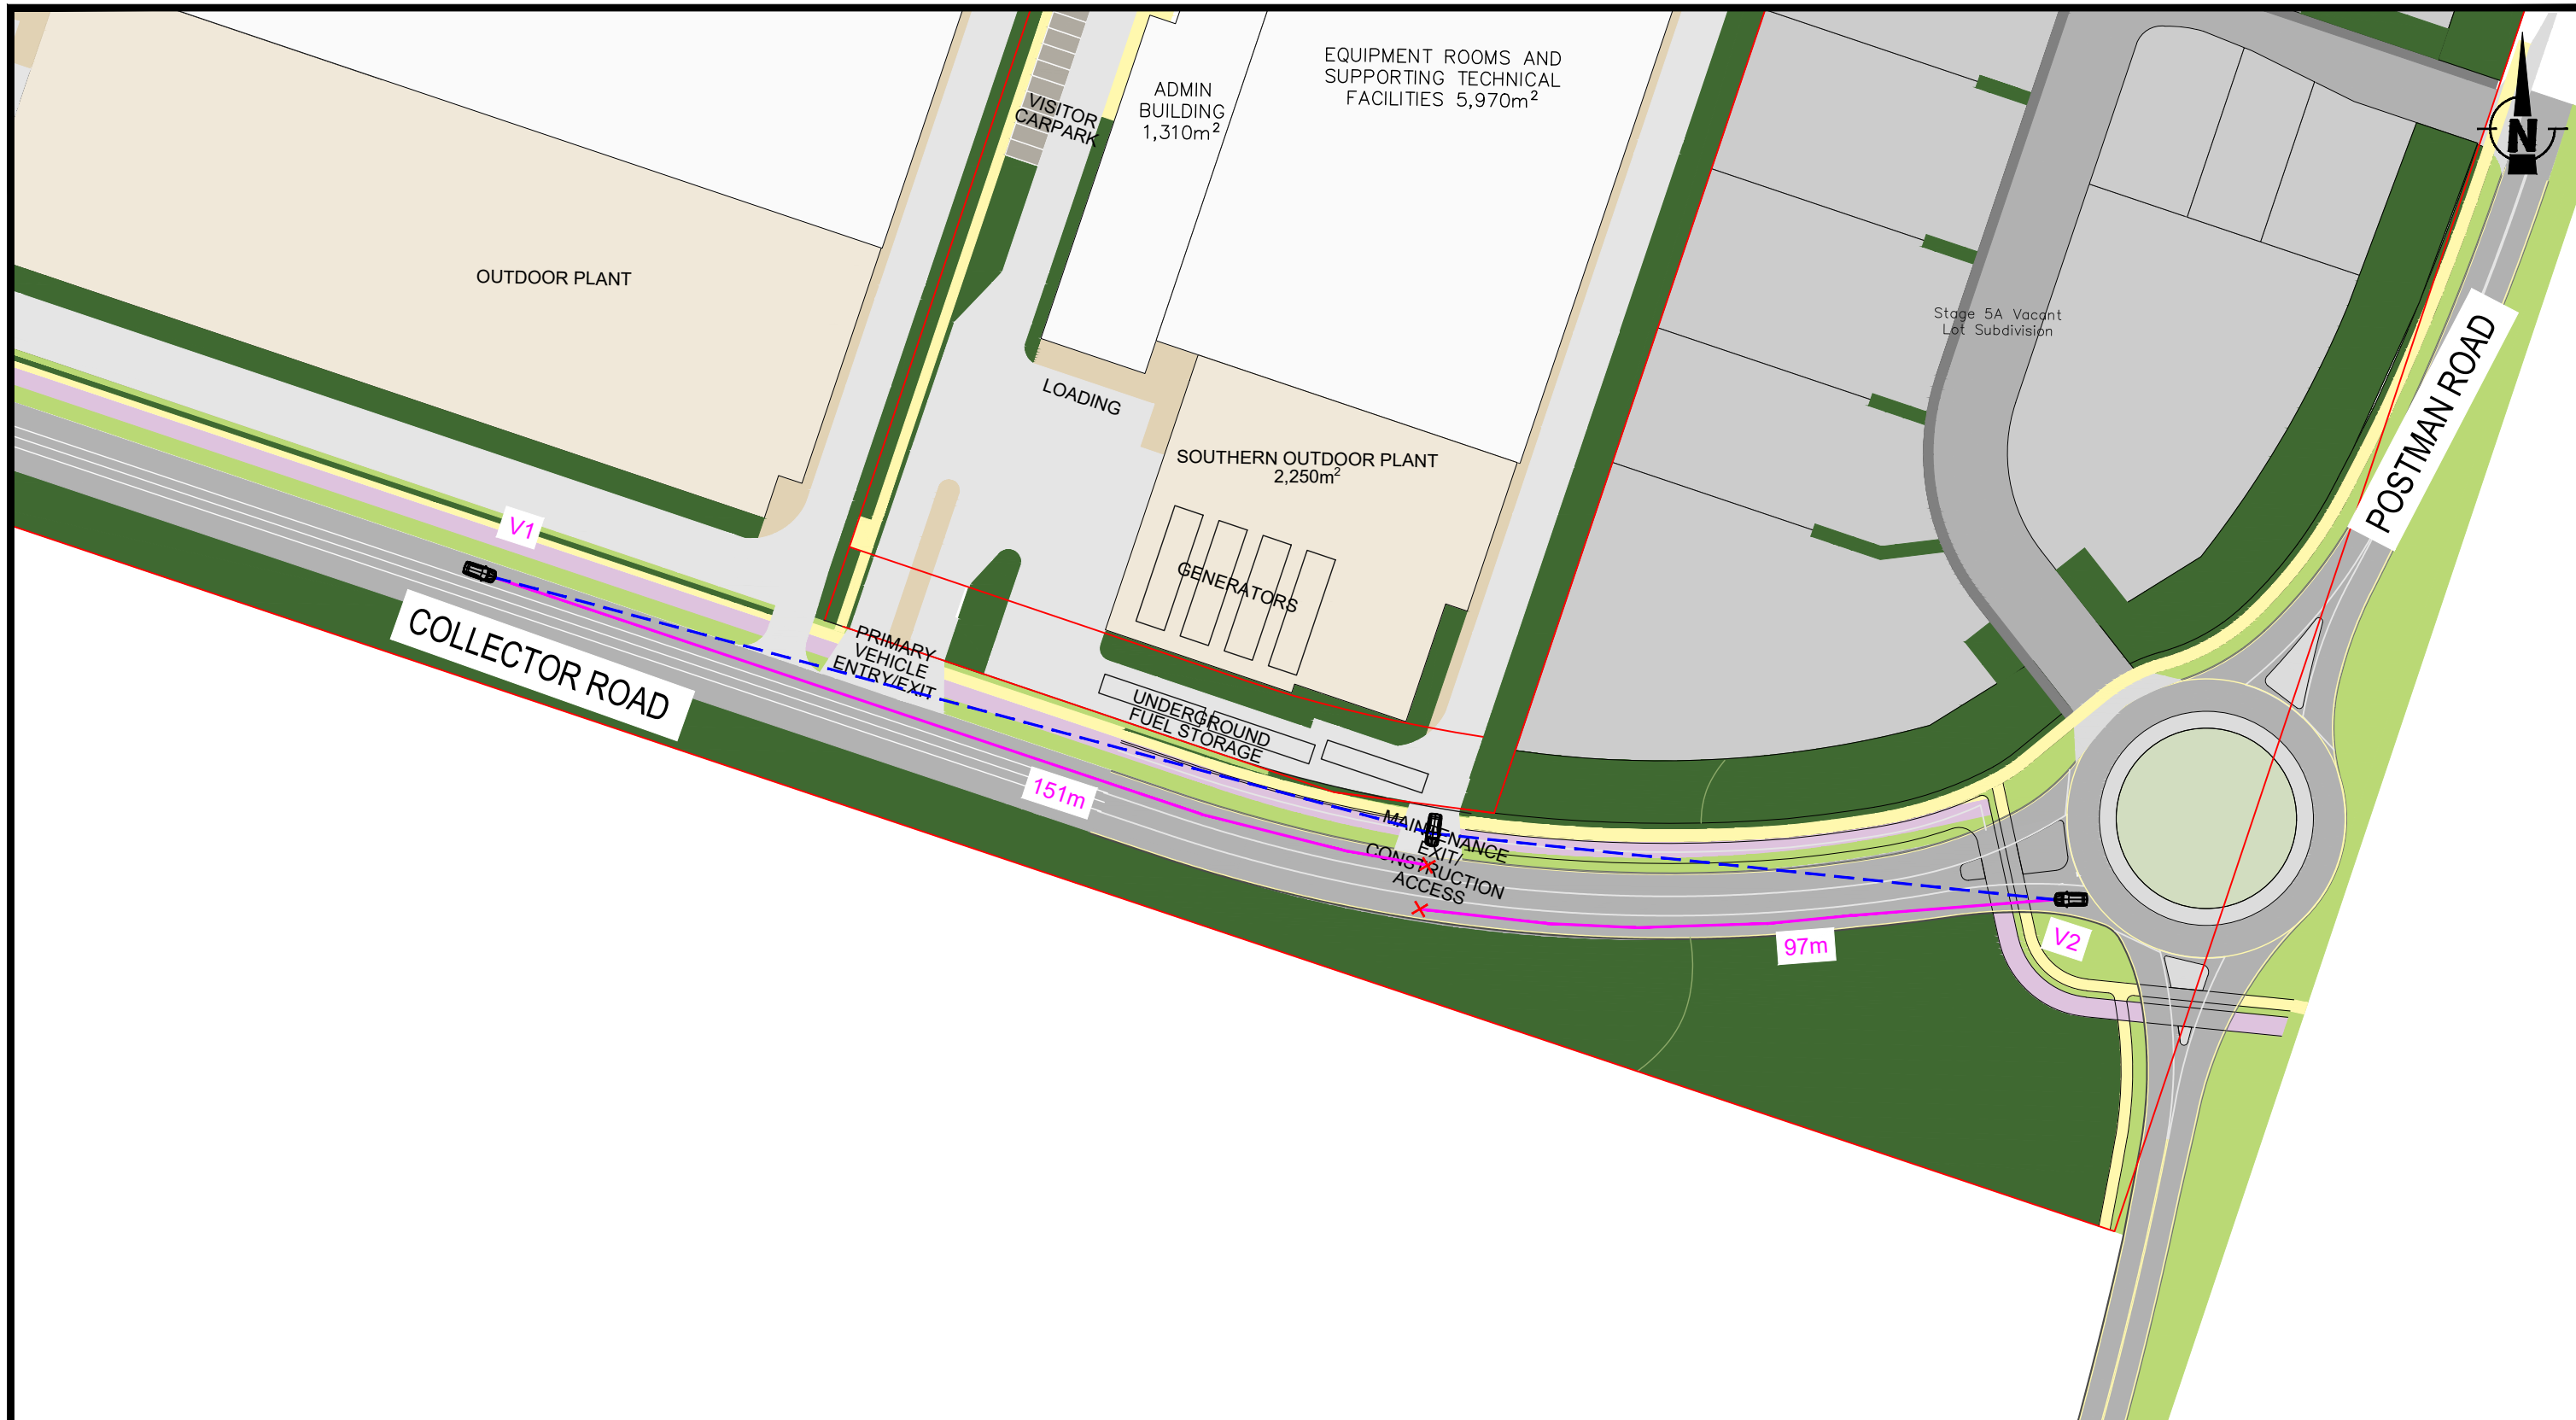

Approach	Design Speed (km/hr)	Reaction Time (s)	Observation Time (s)	Calculated SISD (m)	Compliant
V1	70	2	3	151	YES
V2	50	2	3	97	YES
<i>Coefficient of deceleration (d)</i>	<i>0.362</i>	<i>Longitudinal grade (a)</i>			


REV	AMENDMENT	DATE OF ISSUE	DESIGN: RG	DRAWN: RG
A	First Issue	02/06/2026	CHECKED: ET/NH	DATE: 02/06/2026
SCALE:		<p>1:1000 @ A3</p>		

CLIENT: AW HOLDINGS LTD
 PROJECT: AUCKLAND SURF PARK - STAGE 2
 FAST TRACK APPLICATION
 LOCATION: 1350 DAIRY FLAT HIGHWAY
FOR RESOURCE CONSENT

SHEET TITLE: **DATA CENTRE PRECINCT
 SAFE INTERSECTION SIGHT DISTANCE (SISD)**
 DRAWING NUMBER: INVO002-006

SHEET: **04 of 05**
 REV: **A**

flow
 TRANSPORTATION SPECIALISTS
 Level 1, 11 Blake Street, Ponsonby, Auckland | PO Box 47497 Ponsonby
 p 09 970 3820 | f 09 970 3890 | www.flownz.com

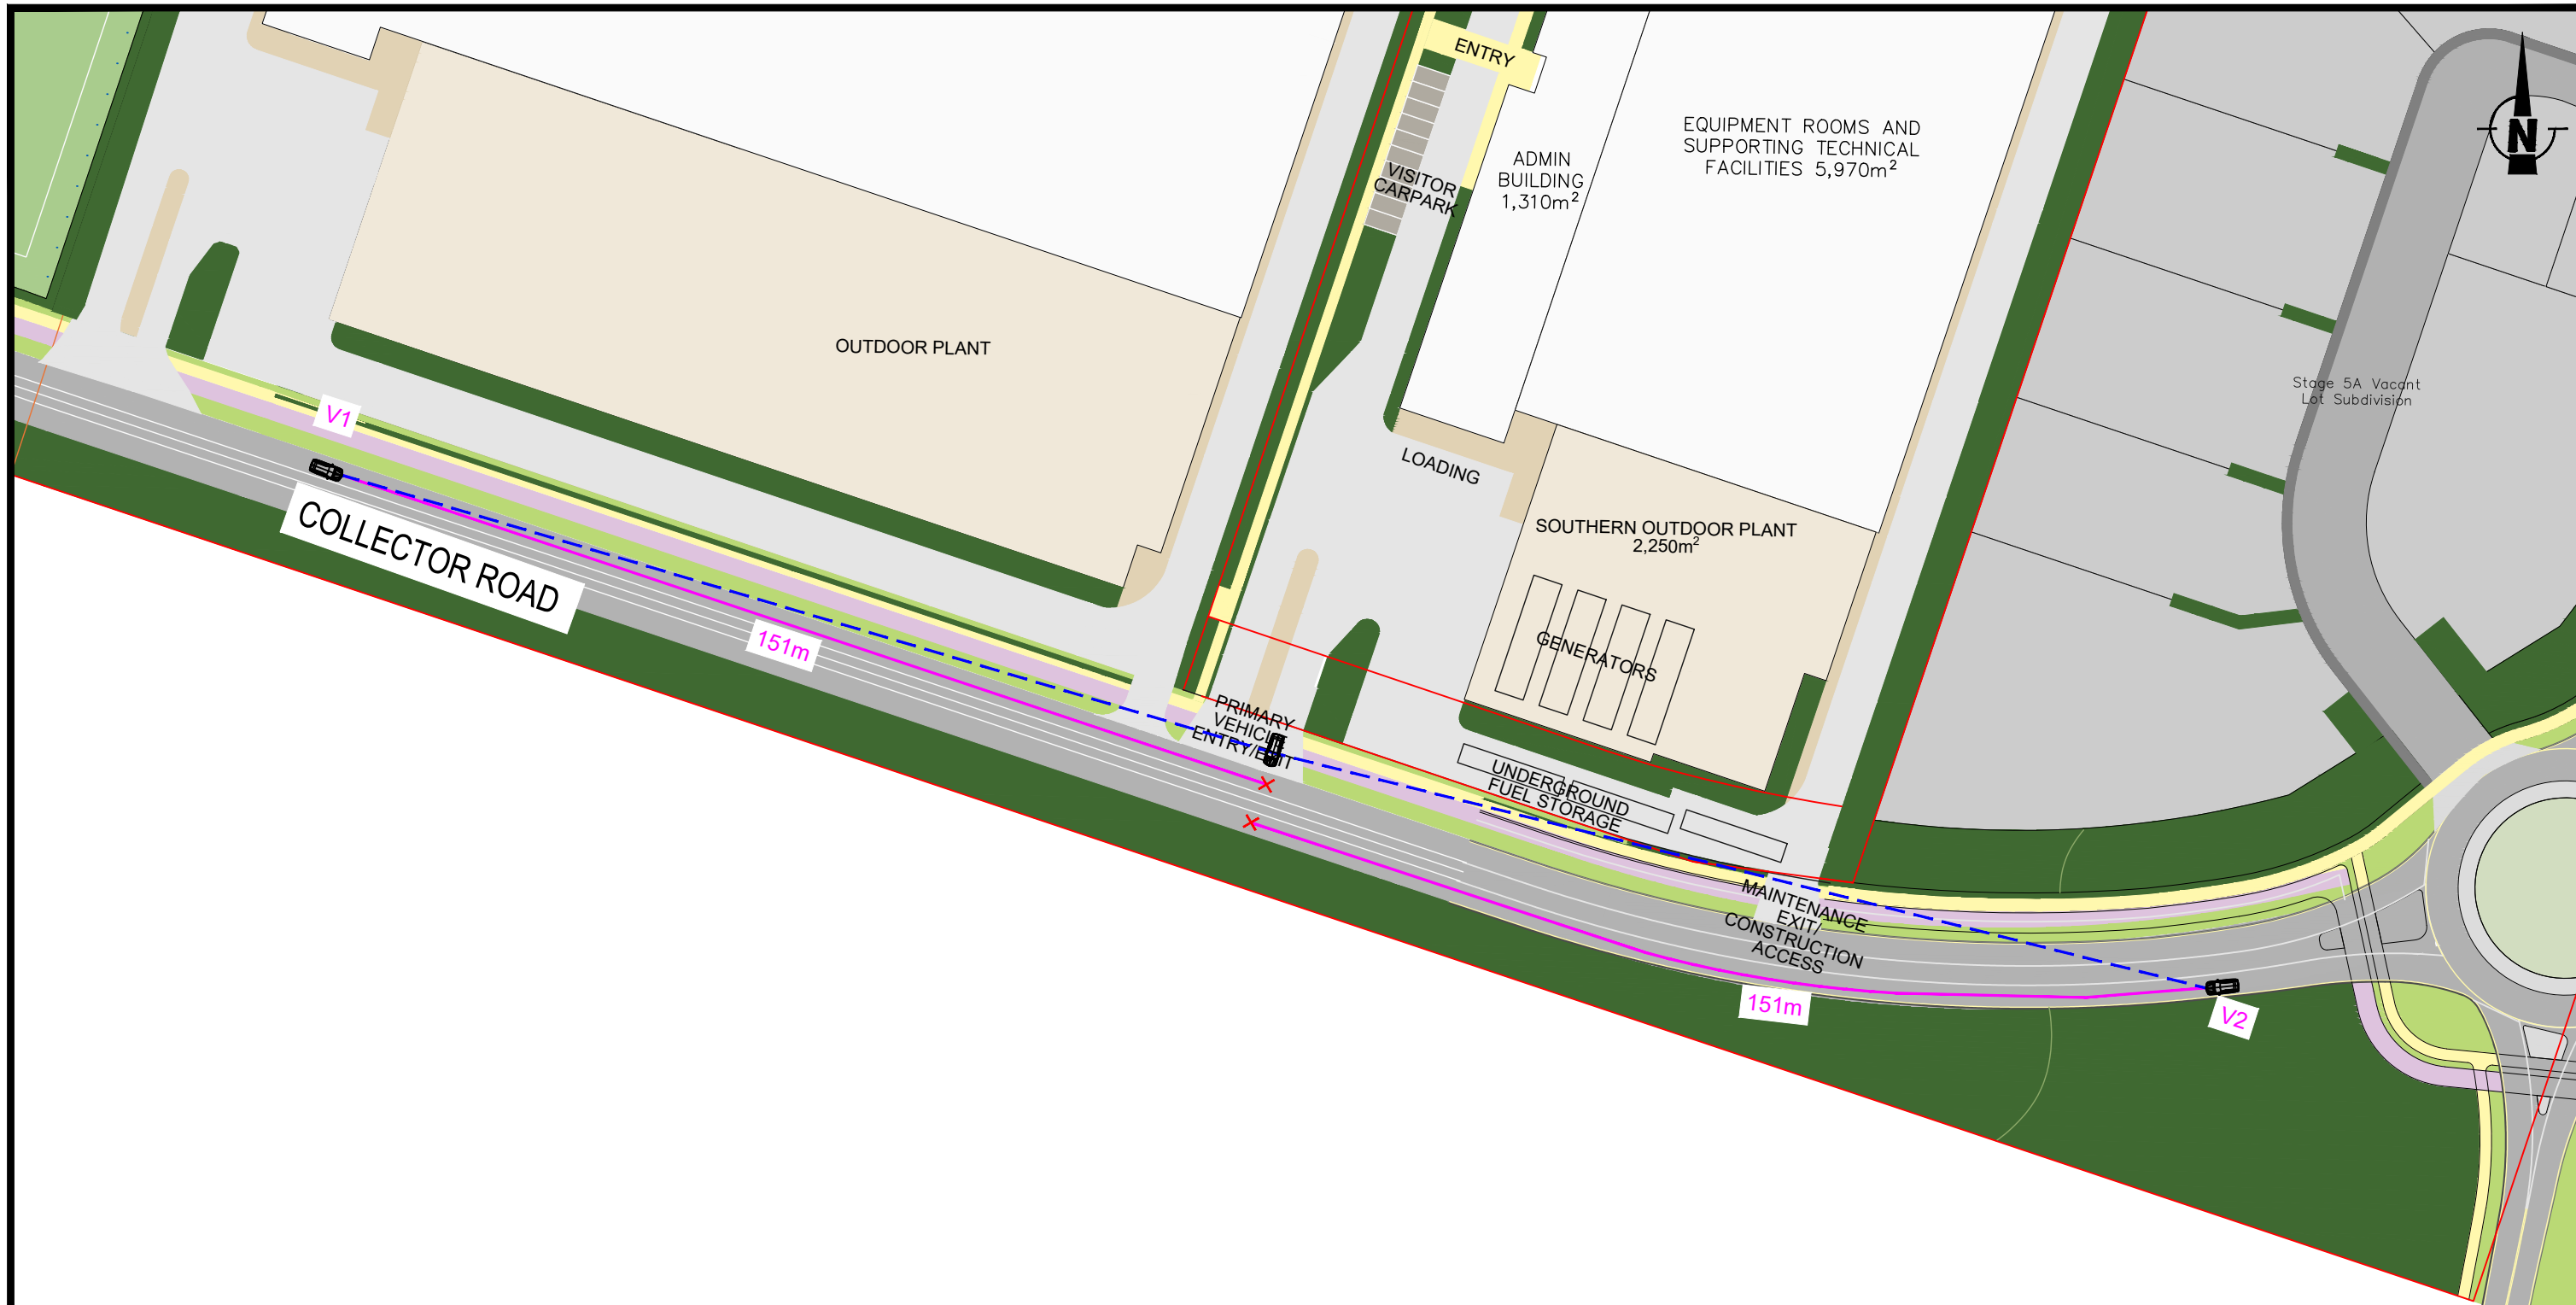

(INDICATIVE)

Approach	Design Speed (km/hr)	Reaction Time (s)	Observation Time (s)	Calculated SISD (m)	Compliant
V1	70	2	3	151	YES
V2	70	2	3	151	YES
<i>Coefficient of deceleration (d)</i>	<i>0.362</i>	<i>Longitudinal grade (a)</i>	<i>0</i>		

REV	AMENDMENT	DATE OF ISSUE	DESIGN: RG	DRAWN: RG
A	First Issue	02/06/2026	CHECKED: ET/NH	DATE: 02/06/2026
SCALE:		<p>1:1000 @ A3</p>		


CLIENT: AW HOLDINGS LTD
 PROJECT: AUCKLAND SURF PARK - STAGE 2
 FAST TRACK APPLICATION
 LOCATION: 1350 DAIRY FLAT HIGHWAY
FOR RESOURCE CONSENT

SHEET TITLE: DATA CENTRE PRECINCT
 SAFE INTERSECTION SIGHT DISTANCE (SISD)
 DRAWING NUMBER: INVO002-006

SHEET: 05 of 05
 REV: A

flow
 TRANSPORTATION SPECIALISTS
 Level 1, 11 Blake Street, Ponsonby, Auckland | PO Box 47497 Ponsonby
 p 09 970 3820 | f 09 970 3890 | www.flownz.com

APPENDIX I Stage 5A Vacant Lot Subdivision

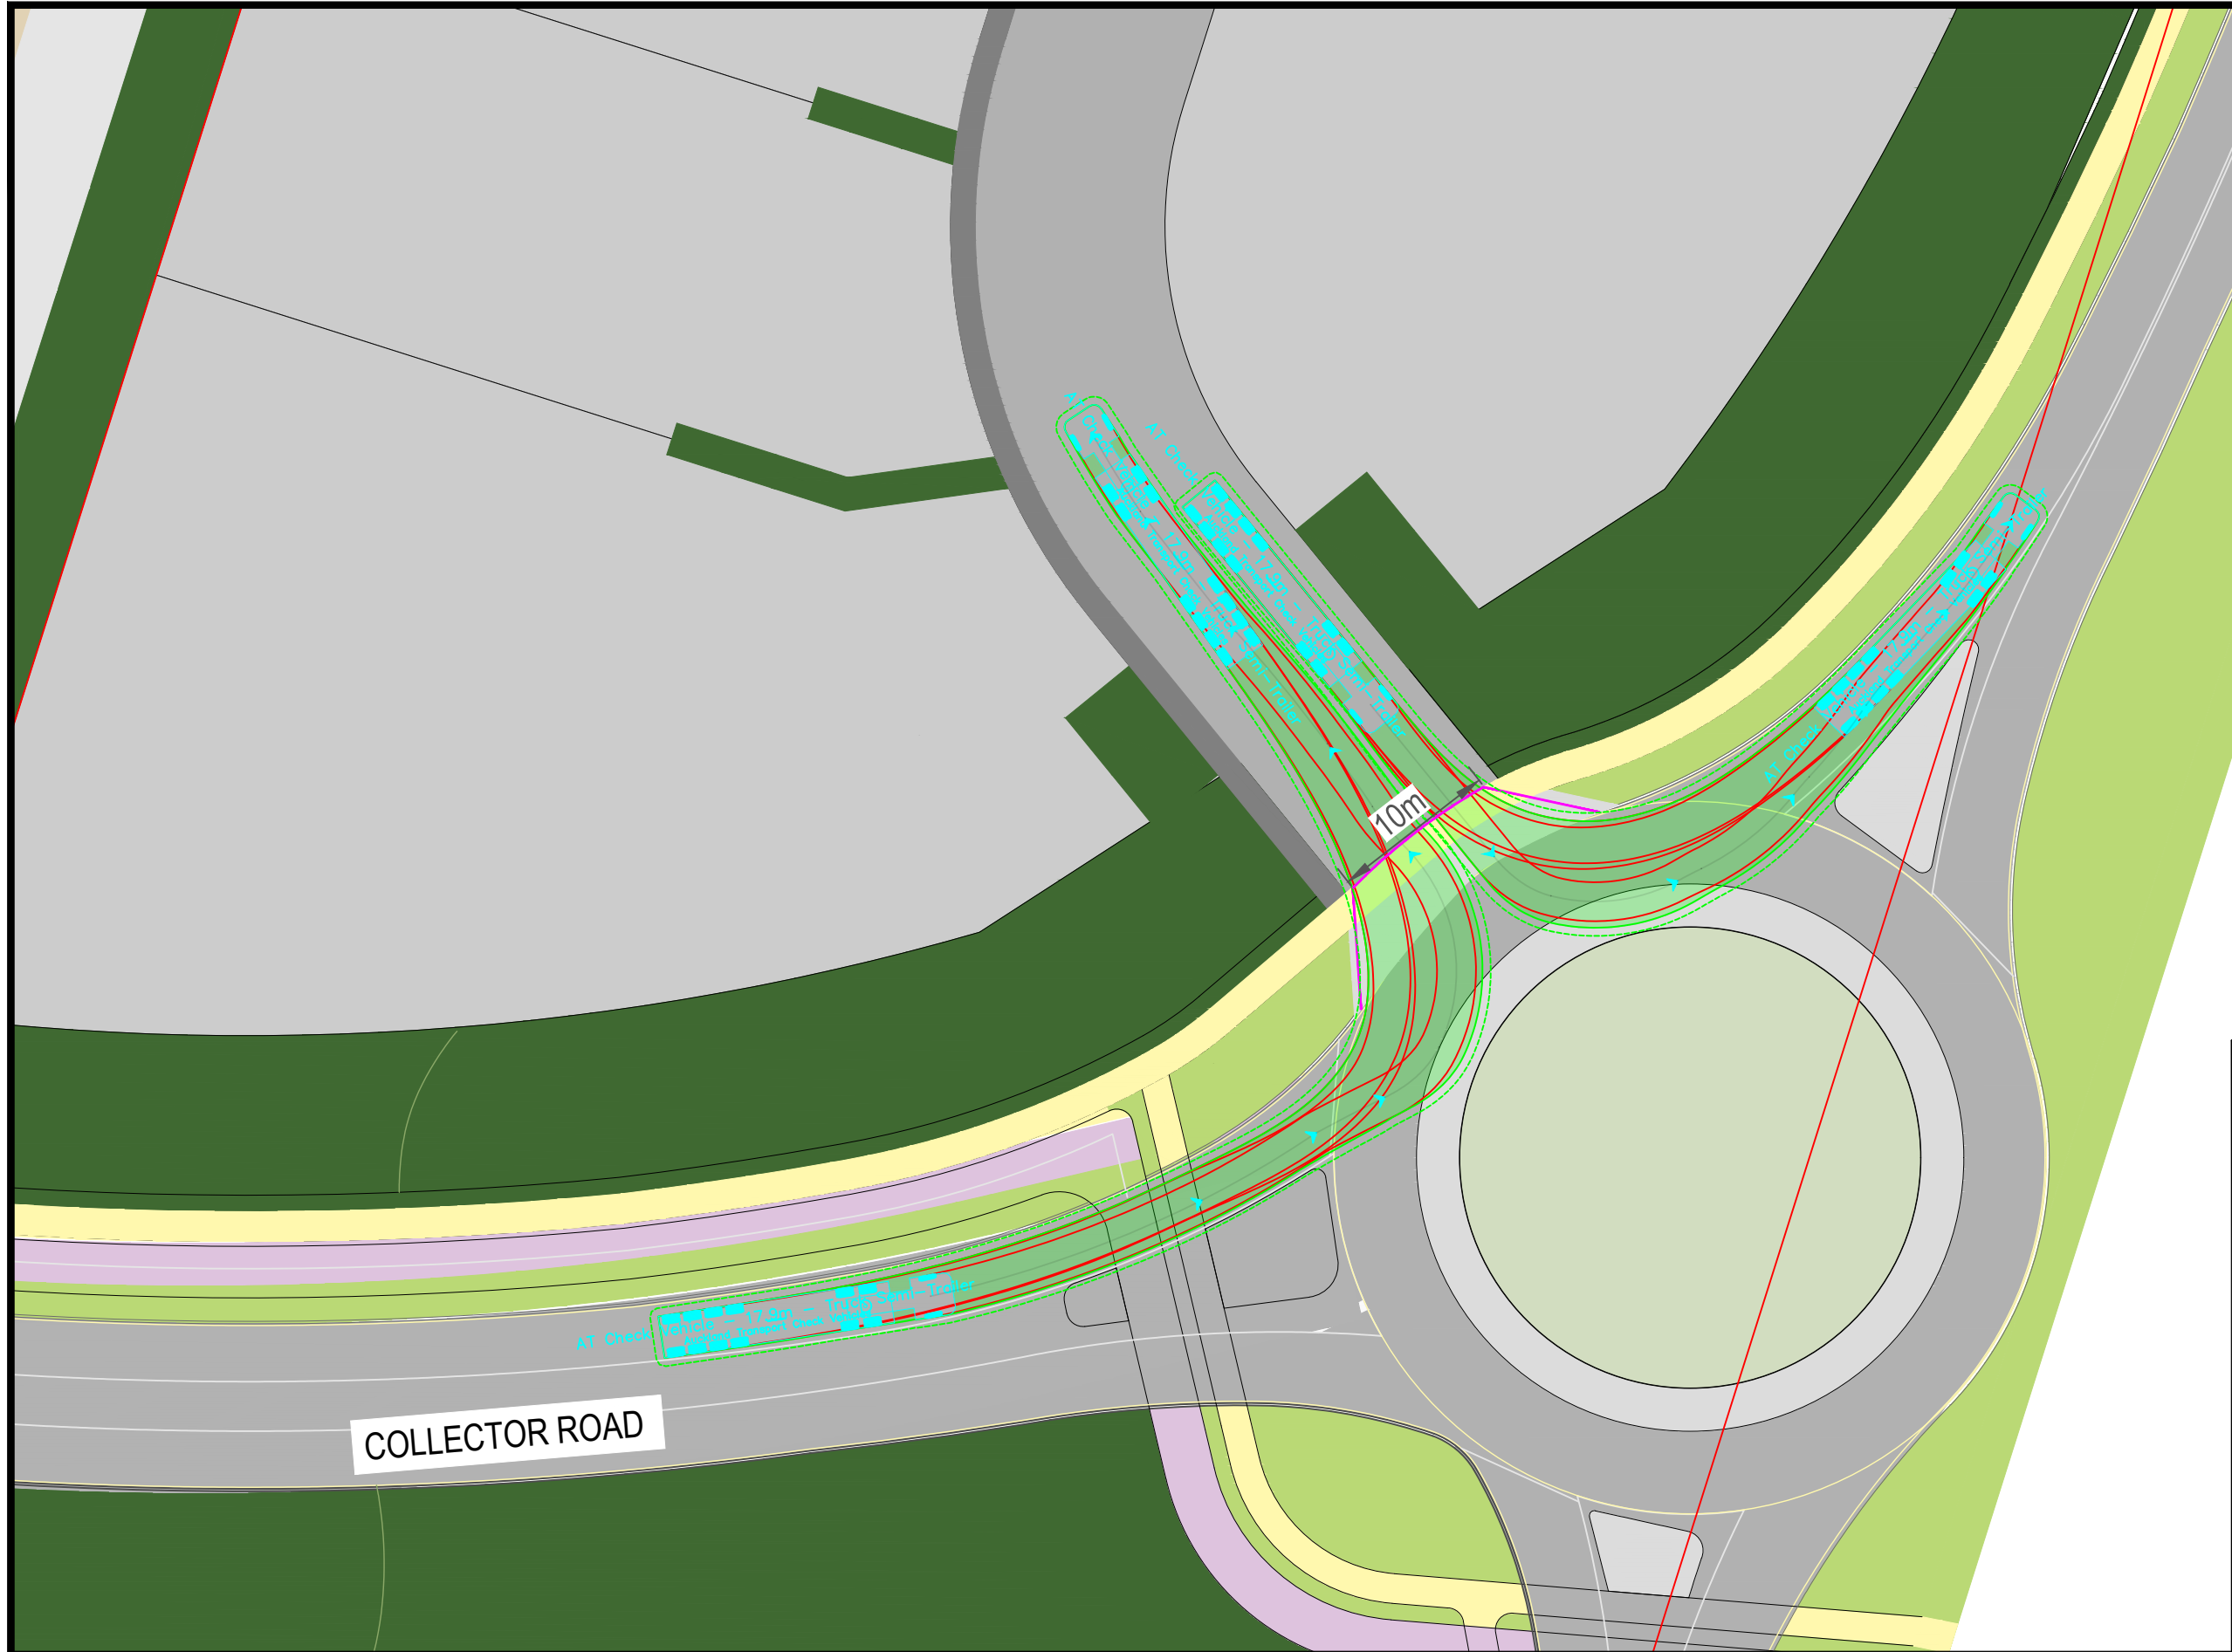

vehicle tracking key:

- wheel path
- vehicle body path (forwards)
- vehicle body path (reverse)
- 500mm clearance

vehicle specs:

AT CHECK VEHICLE
17.9m - Truck Semi-Trailer
 vehicle width: 2.550m
 lock to lock time: 6.00s
 track width: 2.550m
 turning radius: 12.500m
 vehicle speed: 5-10kmph

REV	AMENDMENT	DATE OF ISSUE	DESIGN: RG	DRAWN: RG
A	First Issue	02/06/2026	CHECKED: ET/NH	DATE: 02/06/2026
		SCALE: 0 16m		
		1:400 @ A3		

CLIENT: AW HOLDINGS LTD
 PROJECT: AUCKLAND SURF PARK - STAGE 2
 FAST TRACK APPLICATION
 LOCATION: 1350 DAIRY FLAT HIGHWAY

FOR RESOURCE CONSENT

SHEET TITLE: **STAGE 5A VACANT LOT SUBDIVISION
 POSTMAN ROAD ROUNDABOUT**

DRAWING NUMBER: **INVO002-005**

SHEET: **01 of 04**

REV: **A**

flow
 TRANSPORTATION SPECIALISTS

Level 1, 11 Blake Street, Ponsonby, Auckland | PO Box 47497 Ponsonby
 p 09 970 3820 | f 09 970 3890 | www.flownz.com

POTENTIAL
Grid Exit Point (GXP)


REFER TO VECTOR
ELECTRICITY
DRAWINGS

DAIRY FLAT HIGHWAY

Stage 5A Vacant
Lot Subdivision

vehicle tracking key:

- wheel path
- vehicle body path (forwards)
- vehicle body path (reverse)
- 500mm clearance

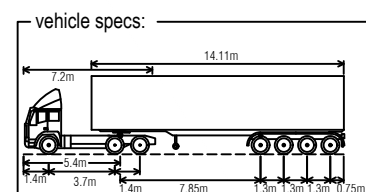

AT CHECK VEHICLE
17.9m - Truck Semi-Trailer
 vehicle width: 2.550m
 lock to lock time: 6.00s
 track width: 2.550m
 turning radius: 12.500m
 vehicle speed: 5-10kmph

REV	AMENDMENT	DATE OF ISSUE	DESIGN: RG	DRAWN: RG
A	First Issue	02/06/2026	CHECKED: ET/NH	DATE: 02/06/2026
		SCALE: 0 16m 1:400 @ A3		

CLIENT: AW HOLDINGS LTD
 PROJECT: AUCKLAND SURF PARK - STAGE 2
 FAST TRACK APPLICATION
 LOCATION: 1350 DAIRY FLAT HIGHWAY
FOR RESOURCE CONSENT

SHEET TITLE: **STAGE 5A VACANT LOT SUBDIVISION
 POSTMAN ROAD VEHICLE CROSSING**
 DRAWING NUMBER: INVO002-005

SHEET: **02 of 04**
 REV: **A**

flow
 TRANSPORTATION SPECIALISTS
 Level 1, 11 Blake Street, Ponsonby, Auckland | PO Box 47497 Ponsonby
 p 09 970 3820 | f 09 970 3890 | www.flownz.com

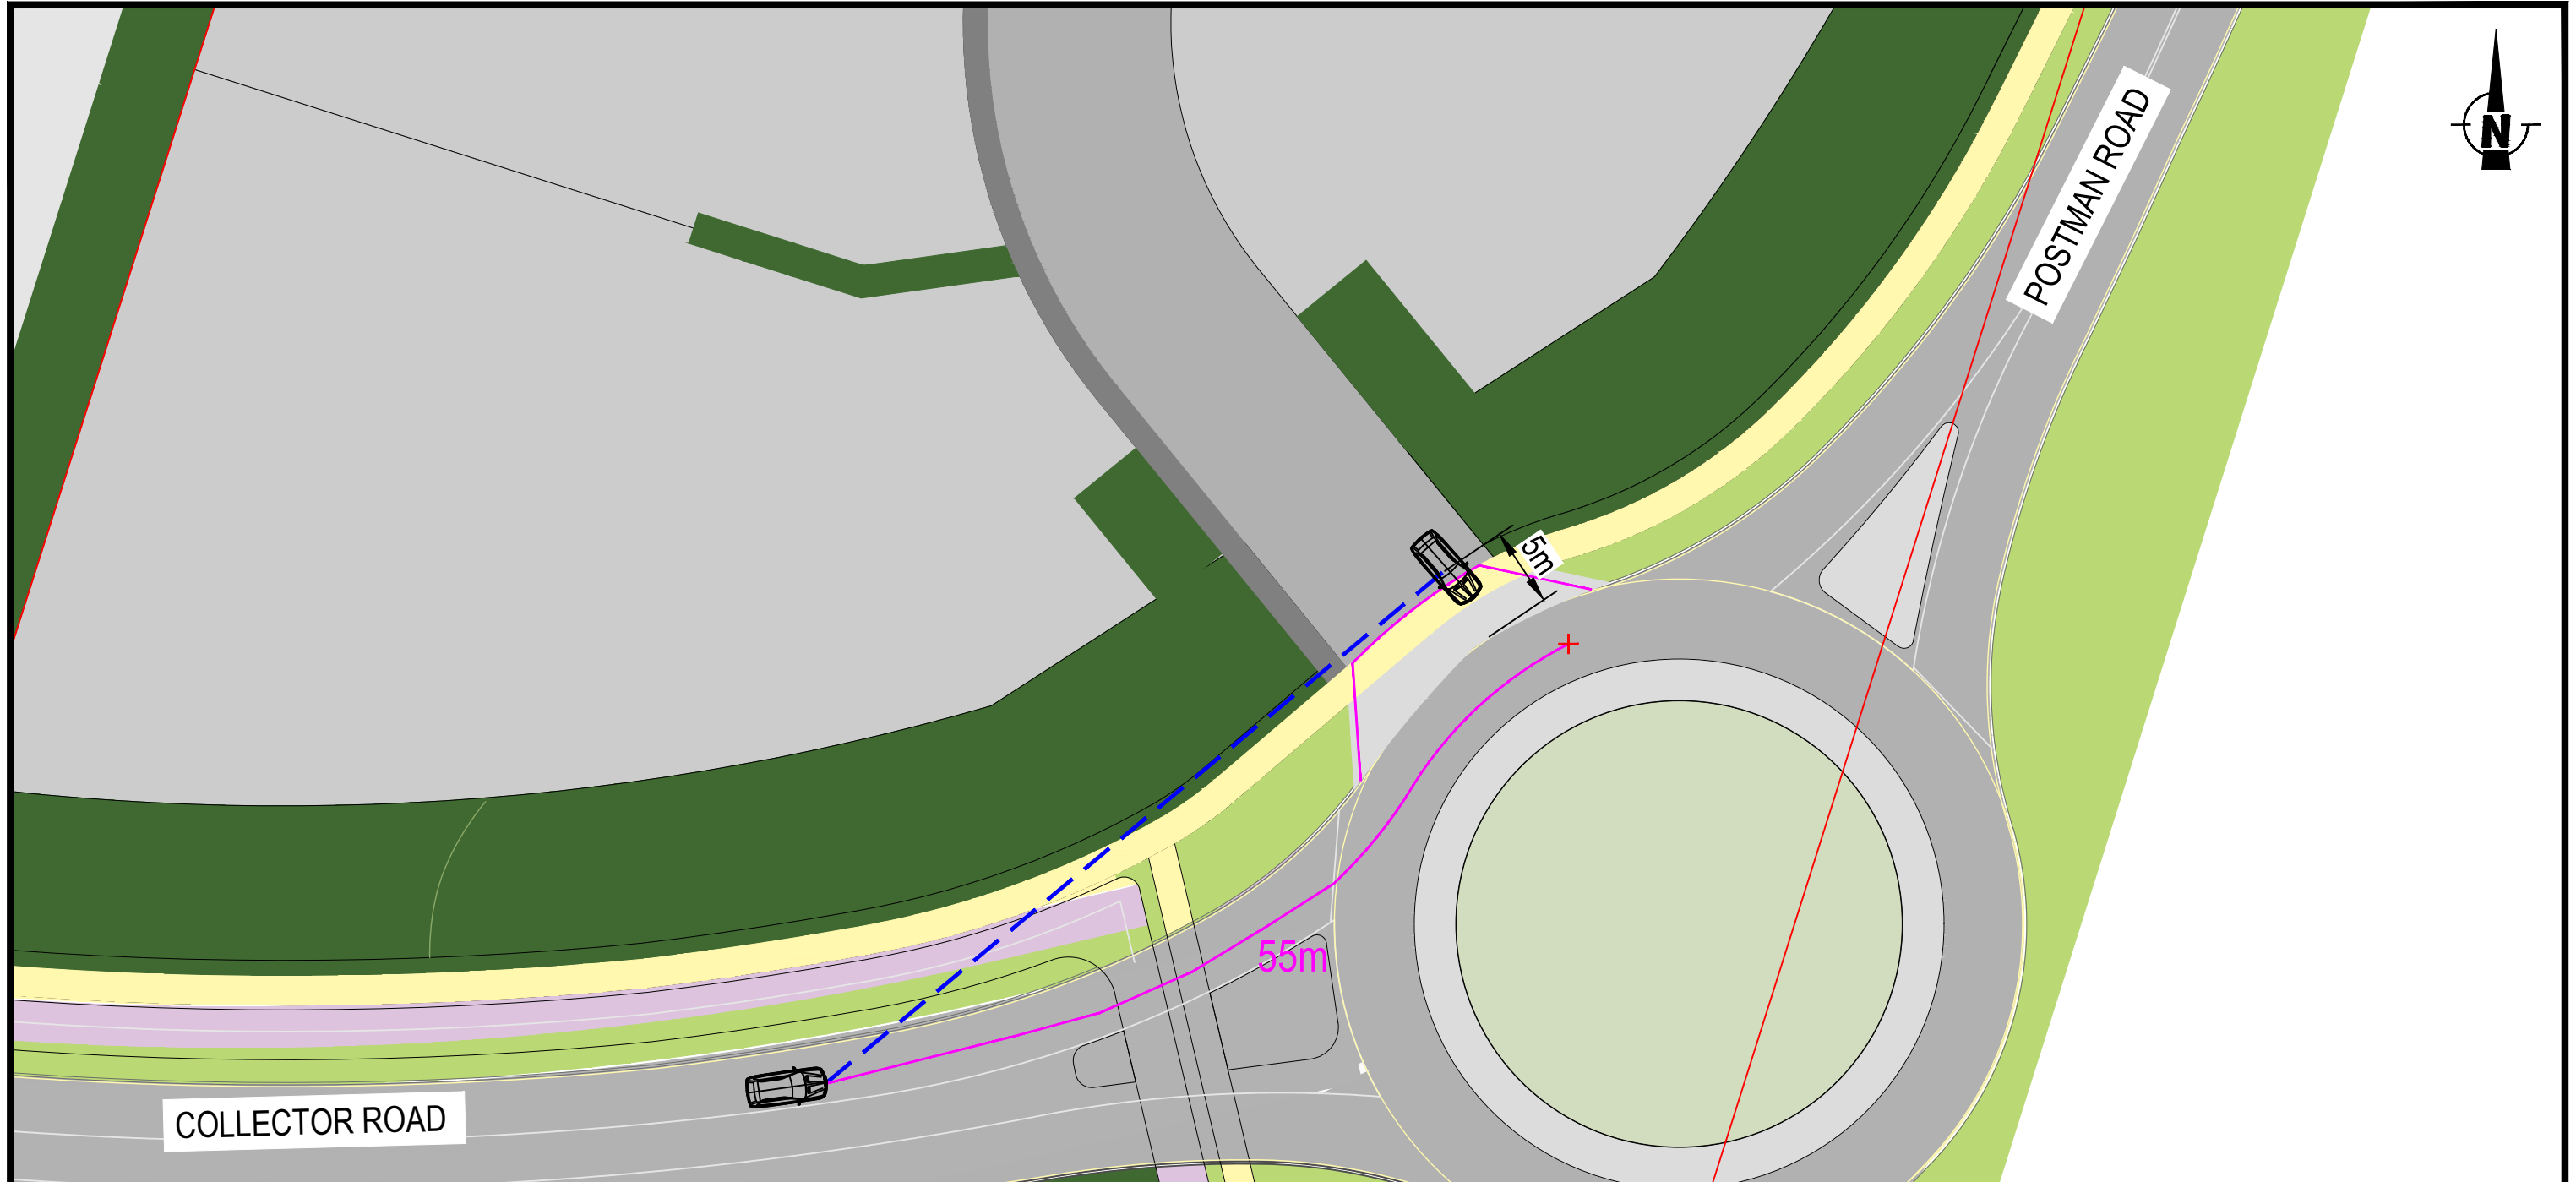


Table 3.1: Criterion 2 sight distances

85th percentile speed (km/h) on the approach immediately to the right, or on the circulating roadway	Criterion 2 sight distance (m)	
	Local residential street roundabout critical acceptance gap 4 sec	Arterial road roundabout critical acceptance gap 5 sec
20	22	28
30	33	42
40	44	56
50	55	70
60	67	84


REV	AMENDMENT	DATE OF ISSUE	DESIGN: RG	DRAWN: RG
A	First Issue	02/06/2026	CHECKED: ET/NH	DATE: 02/06/2026
SCALE:			0 16m	
			1:400 @ A3	

CLIENT: AW HOLDINGS LTD
 PROJECT: AUCKLAND SURF PARK - STAGE 2
 FAST TRACK APPLICATION
 LOCATION: 1350 DAIRY FLAT HIGHWAY
FOR RESOURCE CONSENT

SHEET TITLE: **STAGE 5A VACANT LOT SUBDIVISION
 SIGHT DISTANCE**
 DRAWING NUMBER: INVO002-005

SHEET: **03 of 04**
 REV: **A**

flow
 TRANSPORTATION SPECIALISTS
 Level 1, 11 Blake Street, Ponsonby, Auckland | PO Box 47497 Ponsonby
 p 09 970 3820 | f 09 970 3890 | www.flownz.com

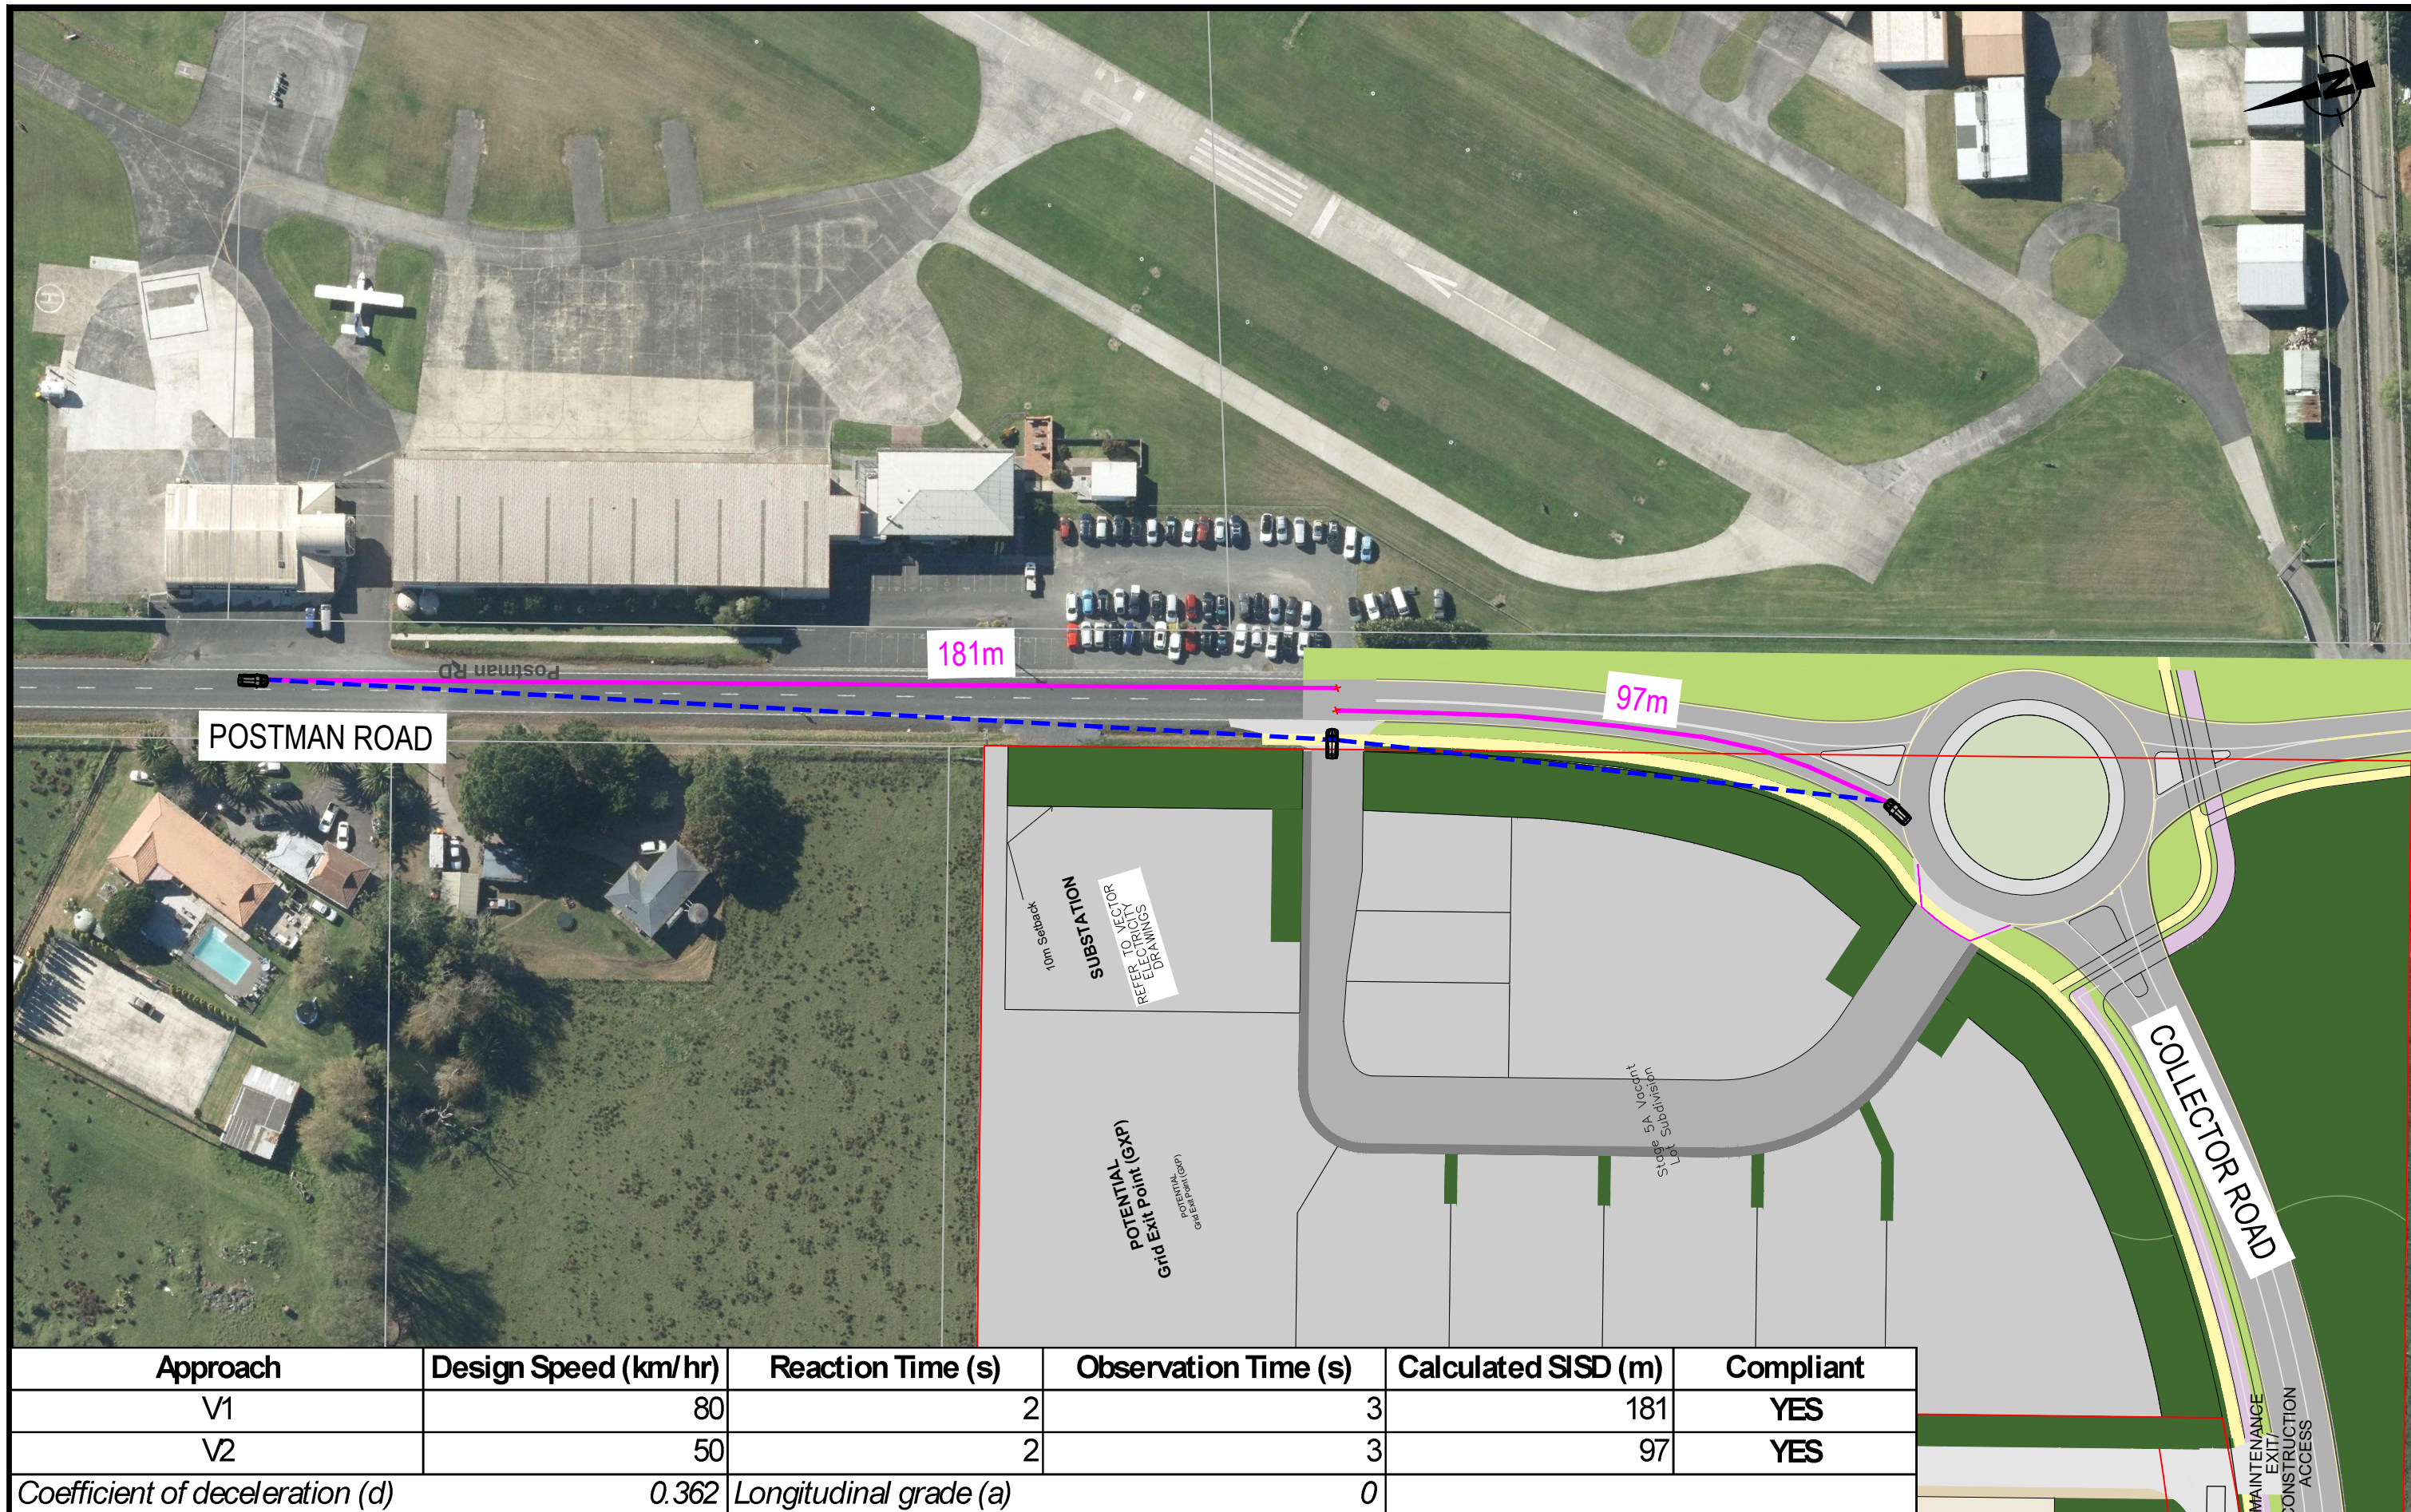

Approach	Design Speed (km/hr)	Reaction Time (s)	Observation Time (s)	Calculated SISD (m)	Compliant
V1	80	2	3	181	YES
V2	50	2	3	97	YES
Coefficient of deceleration (d)		0.362		Longitudinal grade (a)	
				0	

REV	AMENDMENT	DATE OF ISSUE	DESIGN: RG	DRAWN: RG
A	First Issue	02/06/2026	CHECKED: ET/NH	DATE: 02/06/2026
		SCALE: 0 16m		
		1:400 @ A3		

CLIENT: AW HOLDINGS LTD
 PROJECT: AUCKLAND SURF PARK - STAGE 2
 FAST TRACK APPLICATION
 LOCATION: 1350 DAIRY FLAT HIGHWAY
FOR RESOURCE CONSENT

SHEET TITLE: **STAGE 5A VACANT LOT SUBDIVISION
 SAFE INTERSECTION SIGHT DISTANCE (SISD)**
 DRAWING NUMBER: INVO002-005

SHEET: **04 of 04**
 REV: **A**

flow
 TRANSPORTATION SPECIALISTS
 Level 1, 11 Blake Street, Ponsonby, Auckland | PO Box 47497 Ponsonby
 p 09 970 3820 | f 09 970 3890 | www.flownz.com