


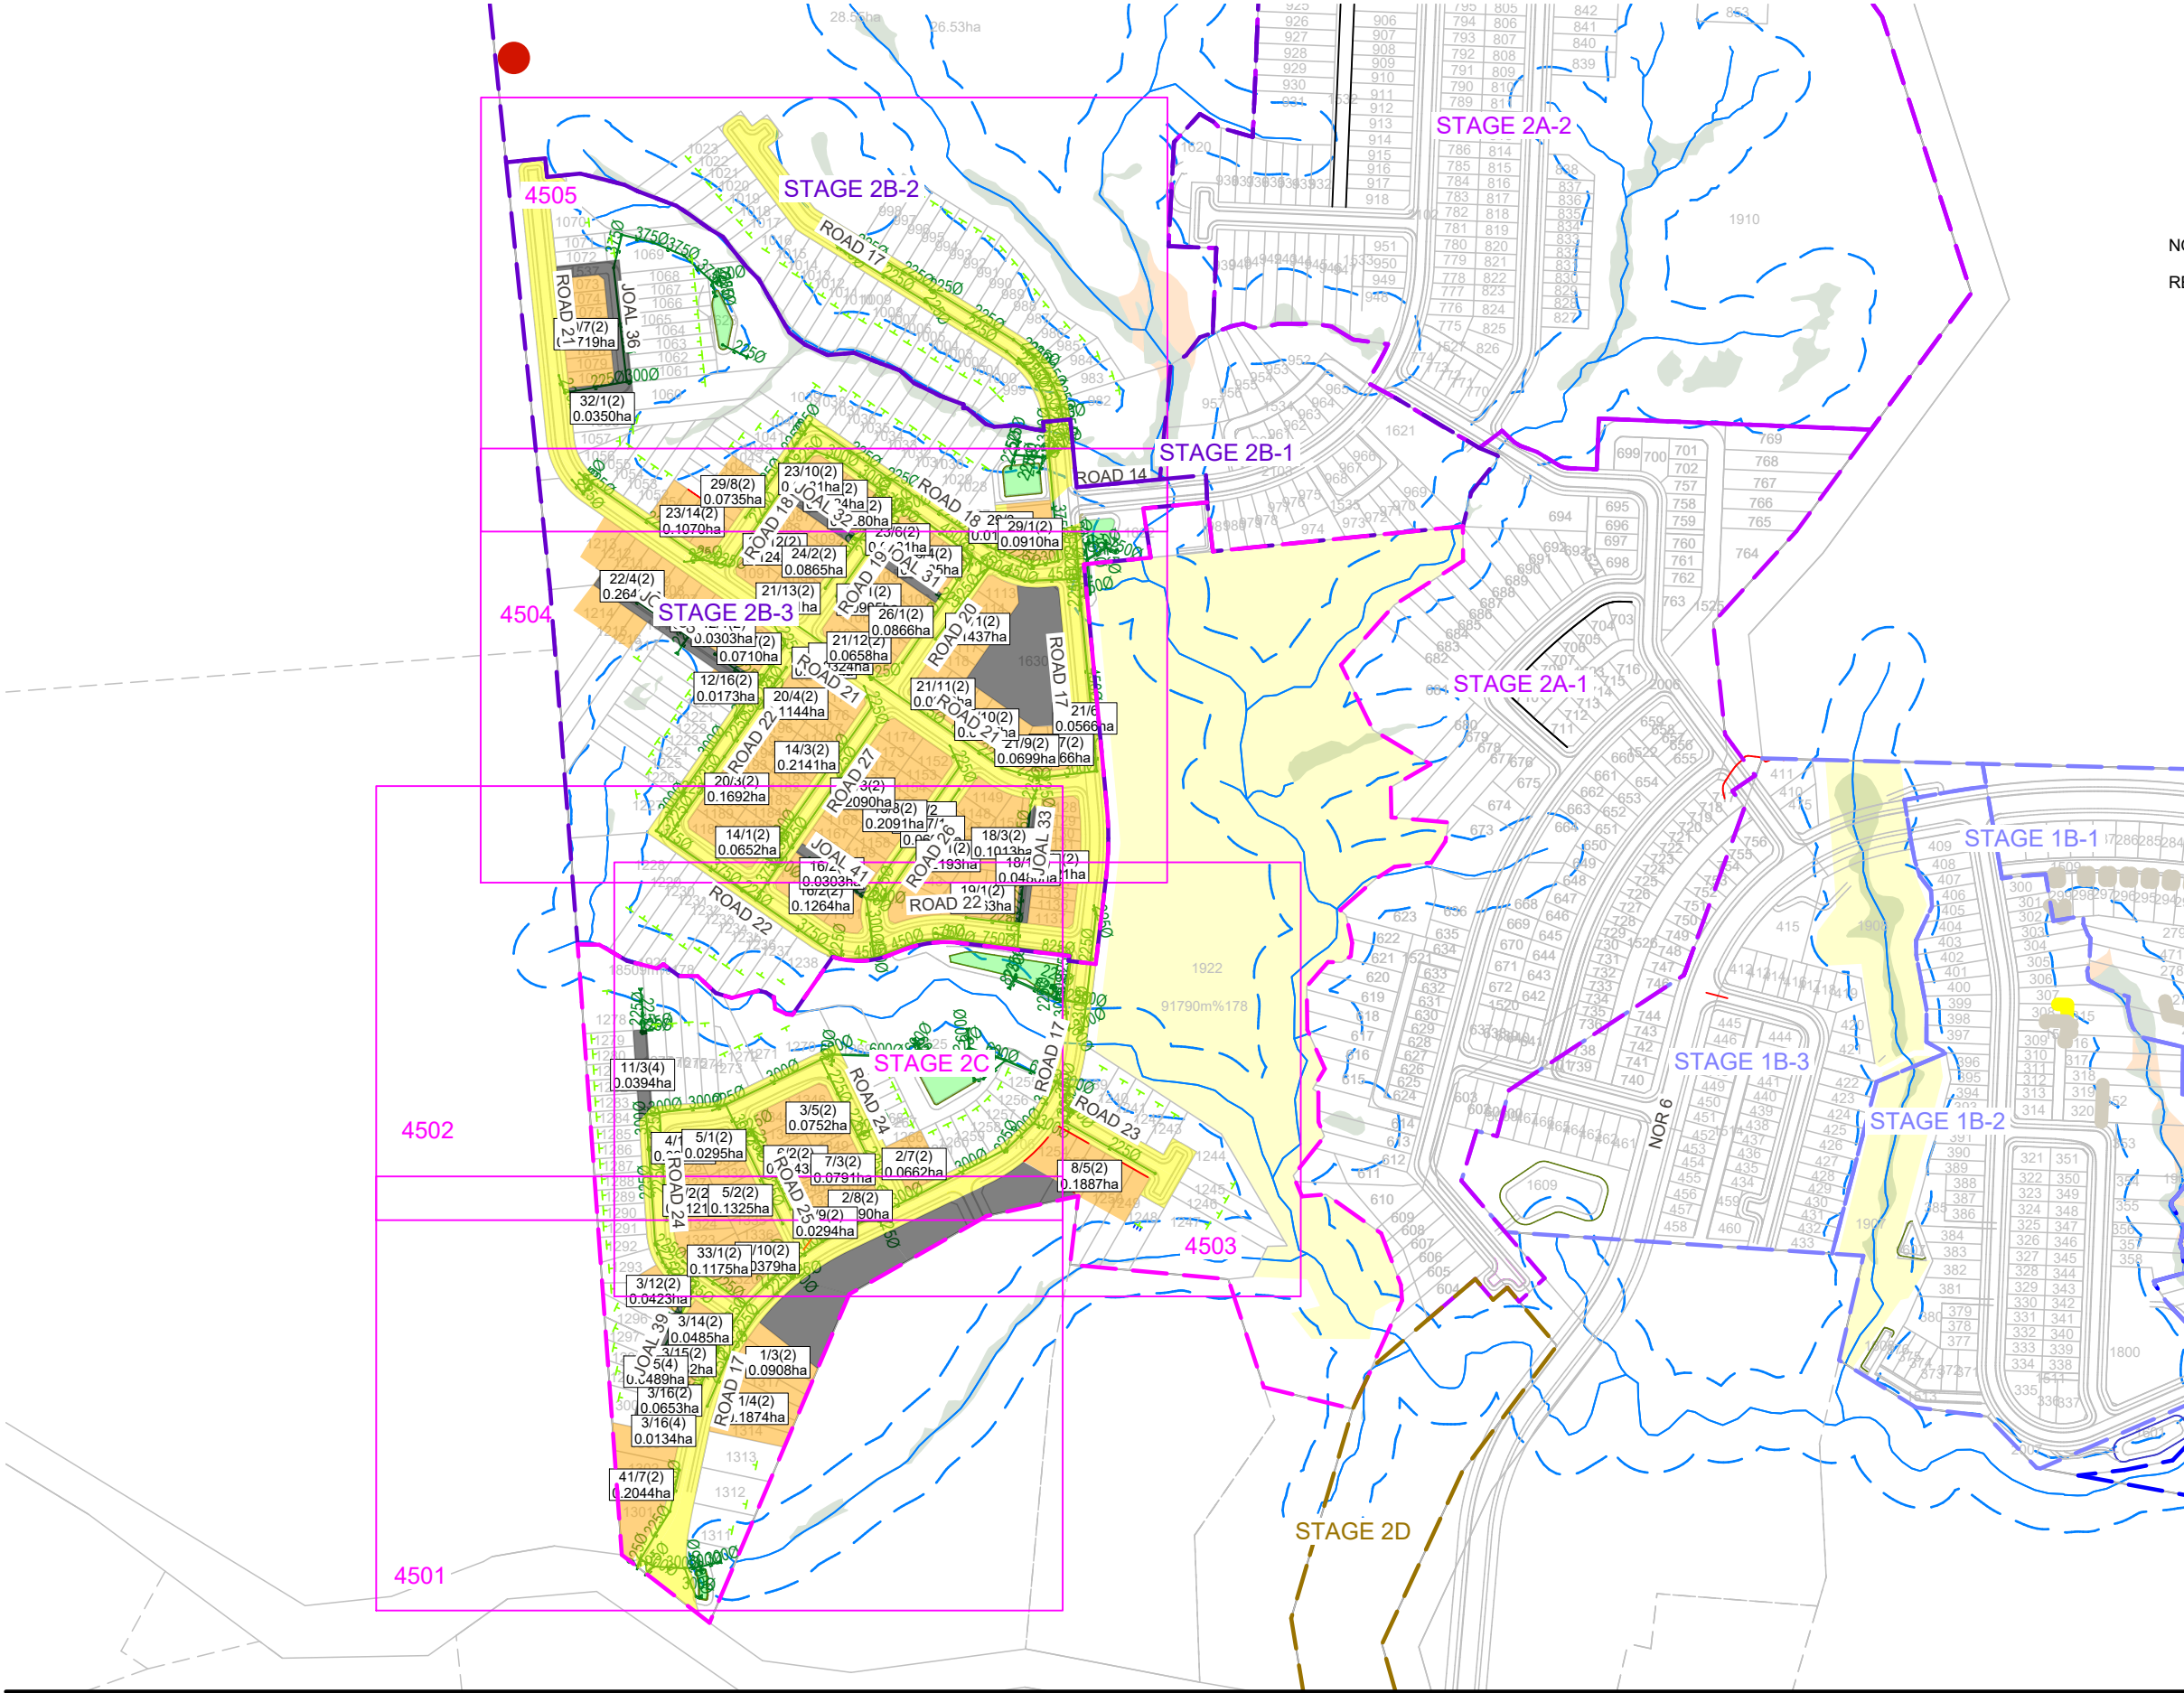


NOTES:
REFER TO DRAWING 000 FOR GENERAL NOTES

- LEGEND:
- STAGE 1A BOUNDARY
 - STAGE 1B BOUNDARY
 - STAGE 2A BOUNDARY
 - STAGE 2B BOUNDARY
 - STAGE 2C BOUNDARY
 - STAGE 2D BOUNDARY
 - PROPOSED STORMWATER
 - PROPOSED STORMWATER MANHOLE
 - PROPOSED STORMWATER CATCHPIT
 - PROPOSED STORMWATER LOT CONNECTION
 - PROPOSED STORMWATER T-BAR
 - PROPOSED CULVERT
 - PROPOSED RAINGARDEN
 - EXISTING STREAM
 - 20m RIPARIAN MARGIN
 - COVENANT
 - WETLAND
 - NEW WETLAND
 - SW CATCHMENT AREA (LOTS)
 - SW CATCHMENT AREA (ROAD/JOAL)
 - ARCHAEOLOGICAL SITE




CLIENT:					PROJECT:					TITLE:					PURPOSE OF ISSUE:				
VINEWAY LIMITED					DELMORE					STORMWATER					RESOURCE CONSENT				
MCKENZIE & CO.					STAGE 2B2, 2B3 & 2C					CATCHMENT PLAN					SCALE:				
					30 & 32 UPPER OREWA ROAD					10% AEP					1:4000 @A3				
					OREWA					OVERALL					DO NOT SCALE				
										DRAWING NO:					REV:				
										3725-2CDE-4500					E				
REV DESCRIPTION					DRN BY CHK BY APP BY DATE														
A FIRST ISSUE					DK JK 16/01/2025														
B FOR CONSENT					DK JK 31/01/2025														
C FOR CONSENT					DK JK 30/01/2025														
D FOR CONSENT					DK JK 11/02/2025														
E FOR CONSENT					SH JK 1/07/2025														
PLOT DATE Tue Jul 11 17:32:14 2025					WWW.MCKENZIEANDCO.CO.NZ					THIS DRAWING IS SOLELY FOR USE BY THE CLIENT ON THIS PROJECT ONLY. NO LIABILITY IS ACCEPTED IN ITS USE BY ANY OTHER ENTITY OR FOR ANY OTHER PURPOSE					c:\12d\5\data\MCKFS01\3725-2 Delmore Stage 2_S201\06000_Engineering Design\6400_12d\Stage 2CDE Plotting\12dmodel Stage 2CDE Plotting				

- NOTES:
- 1. REFER TO DRAWING 0000 FOR NOTES.
 - 2. REFER TO DRAWING 4500 FOR LEGEND.

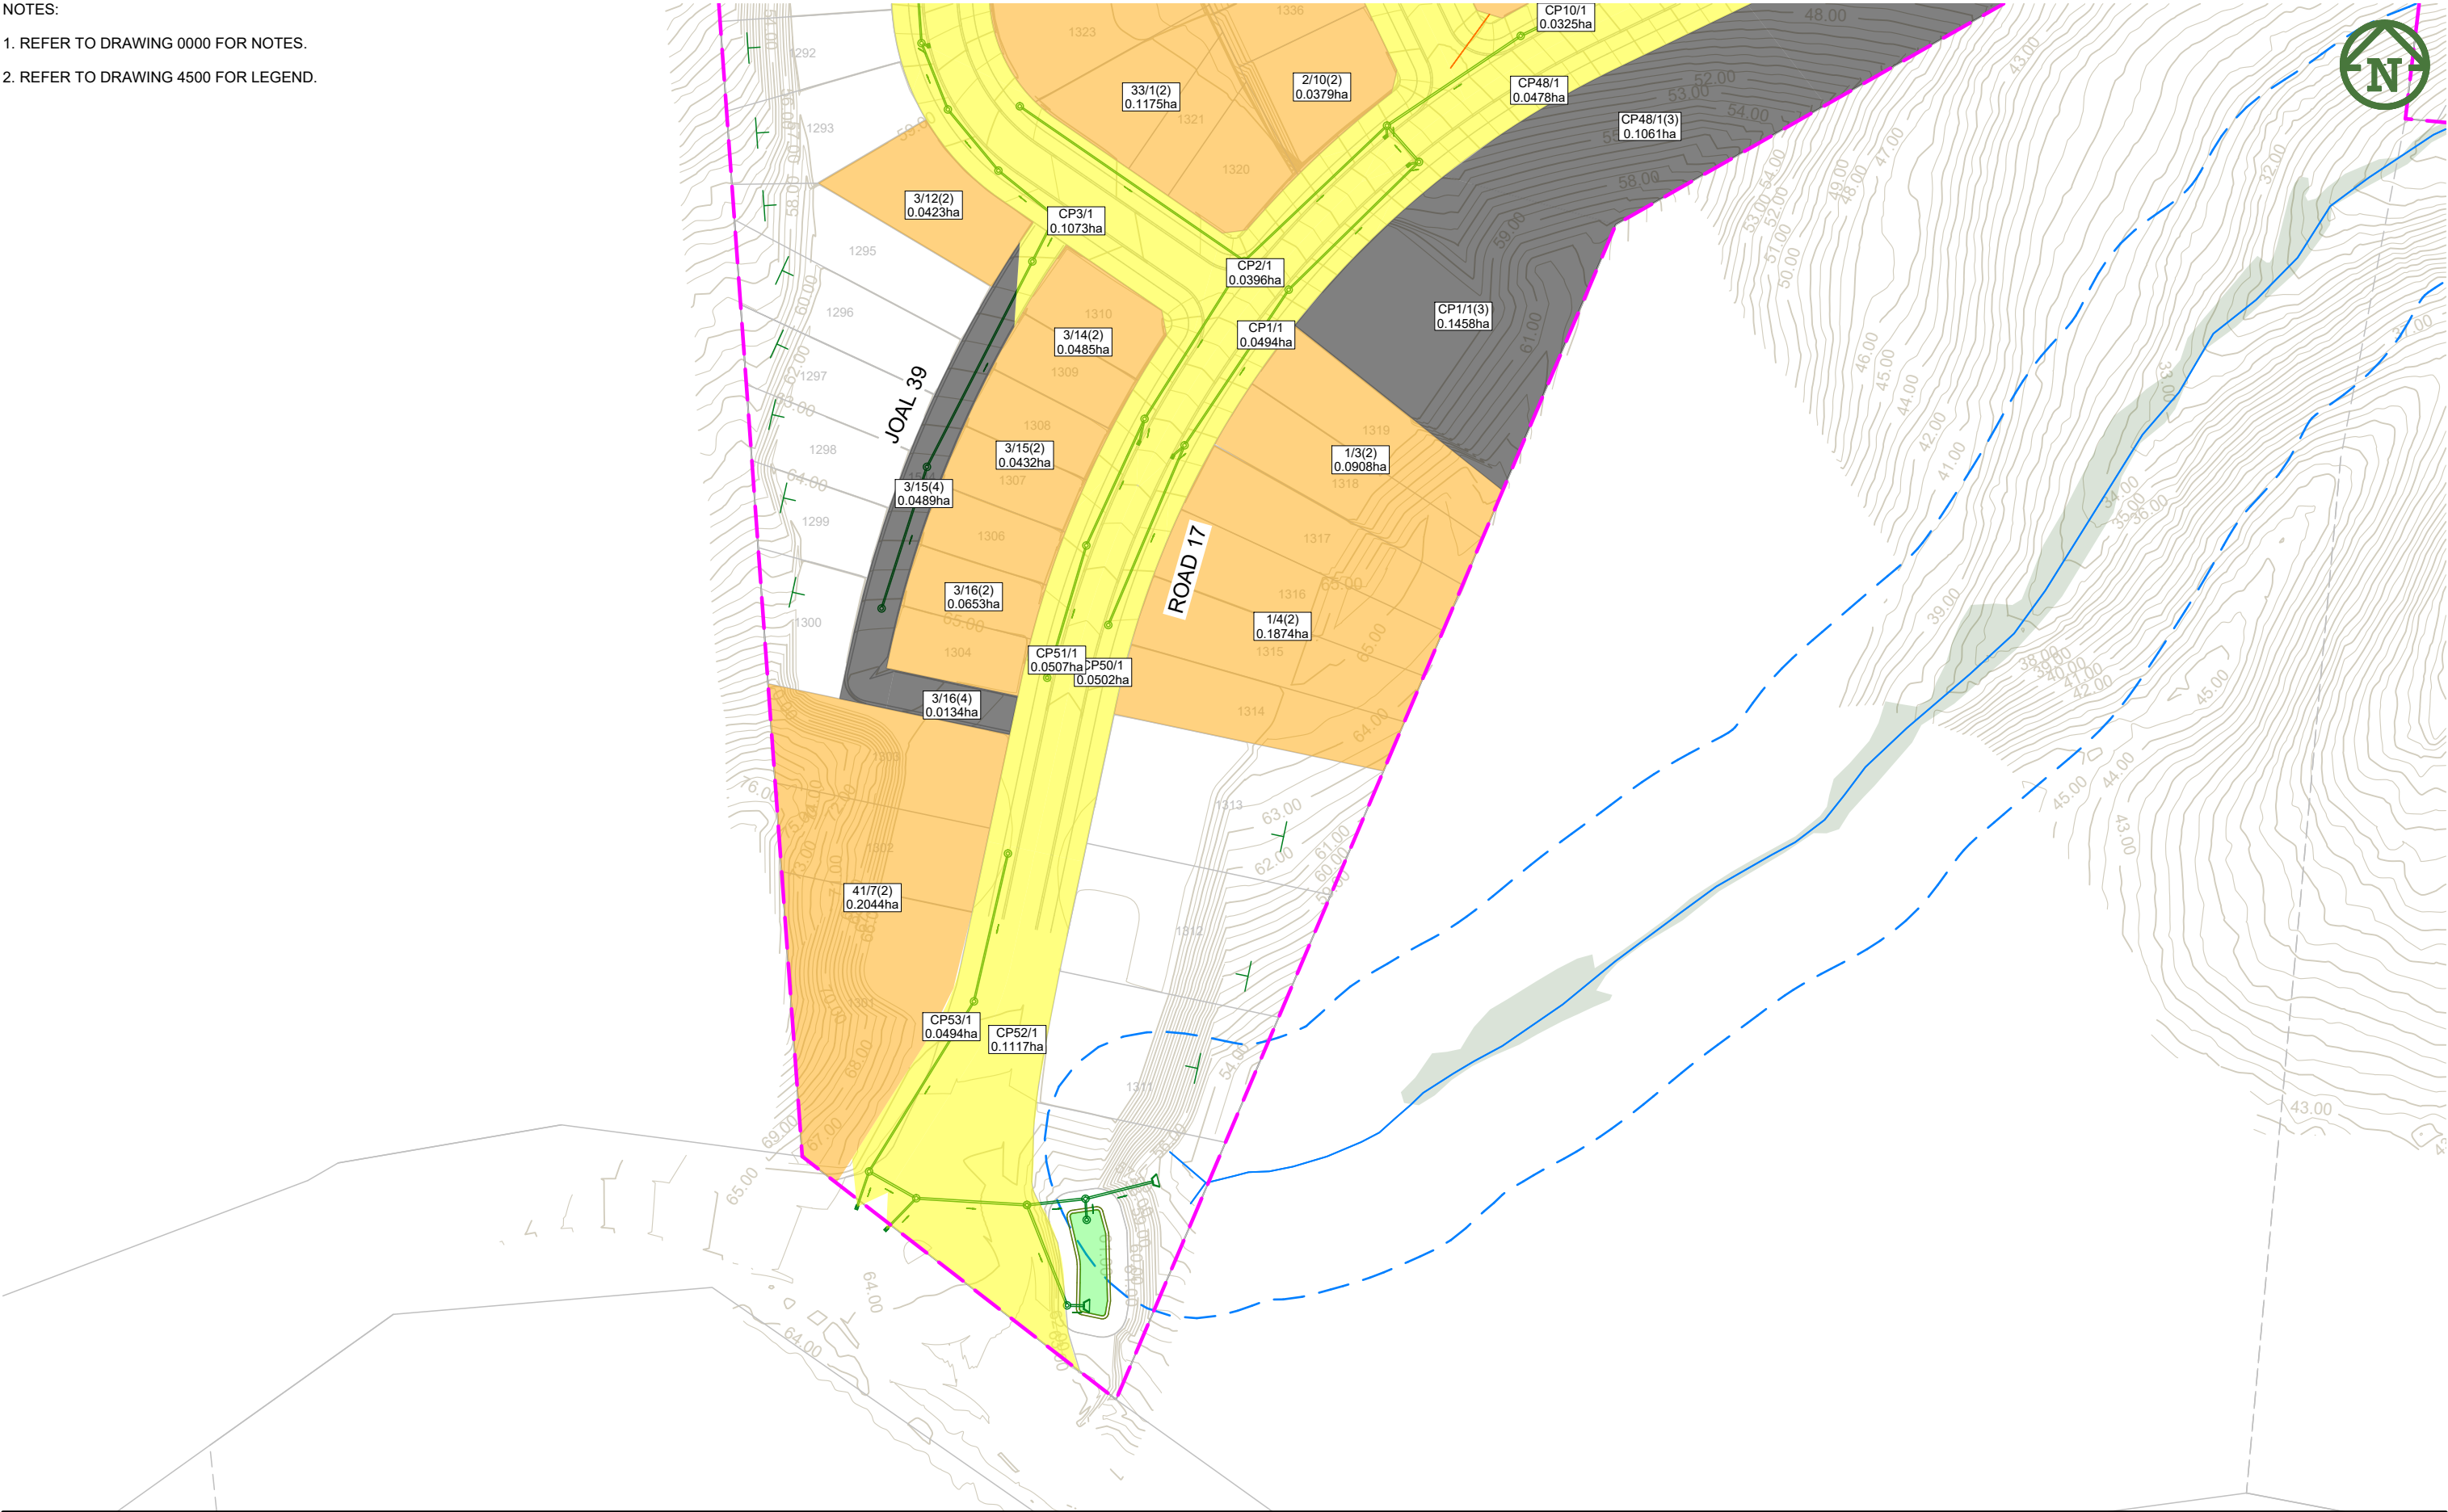

CLIENT:				PROJECT:		TITLE:		PURPOSE OF ISSUE:	
VINEWAY LIMITED				DELMORE STAGE 2B2, 2B3 & 2C 30 & 32 UPPER OREWA ROAD OREWA		STORMWATER CATCHMENT PLAN 10% AEP SHEET 1 OF 5		RESOURCE CONSENT	
E FOR CONSENT				SH JK 1/07/2025		SCALE:		1:1000 @ A3	
D FOR CONSENT				DK JK 11/02/2025		DO NOT SCALE		DRAWING NO:	
C FOR CONSENT				DK JK 30/01/2025		REV:		3725-2CDE-4501	
B FOR CONSENT				DK JK 31/01/2025		E			
A FIRST ISSUE				DK JK 16/01/2025					
REV DESCRIPTION				DRN BY CHK BY APP BY DATE					
PLOT DATE Tue Jul 11 17:32:20 2025				WWW.MCKENZIEANDCO.CO.NZ		THIS DRAWING IS SOLELY FOR USE BY THE CLIENT ON THIS PROJECT ONLY. NO LIABILITY IS ACCEPTED IN ITS USE BY ANY OTHER ENTITY OR FOR ANY OTHER PURPOSE		c:\12d5\data\mckf501\3725-2 Delmore Stage 2_5201\06000. Engineering Design\6400_12d\Stage 2CDE Plotting\12dmodel Stage 2CDE Plotting	

1. REFER TO DRAWING 0000 FOR NOTES.
2. REFER TO DRAWING 4500 FOR LEGEND.

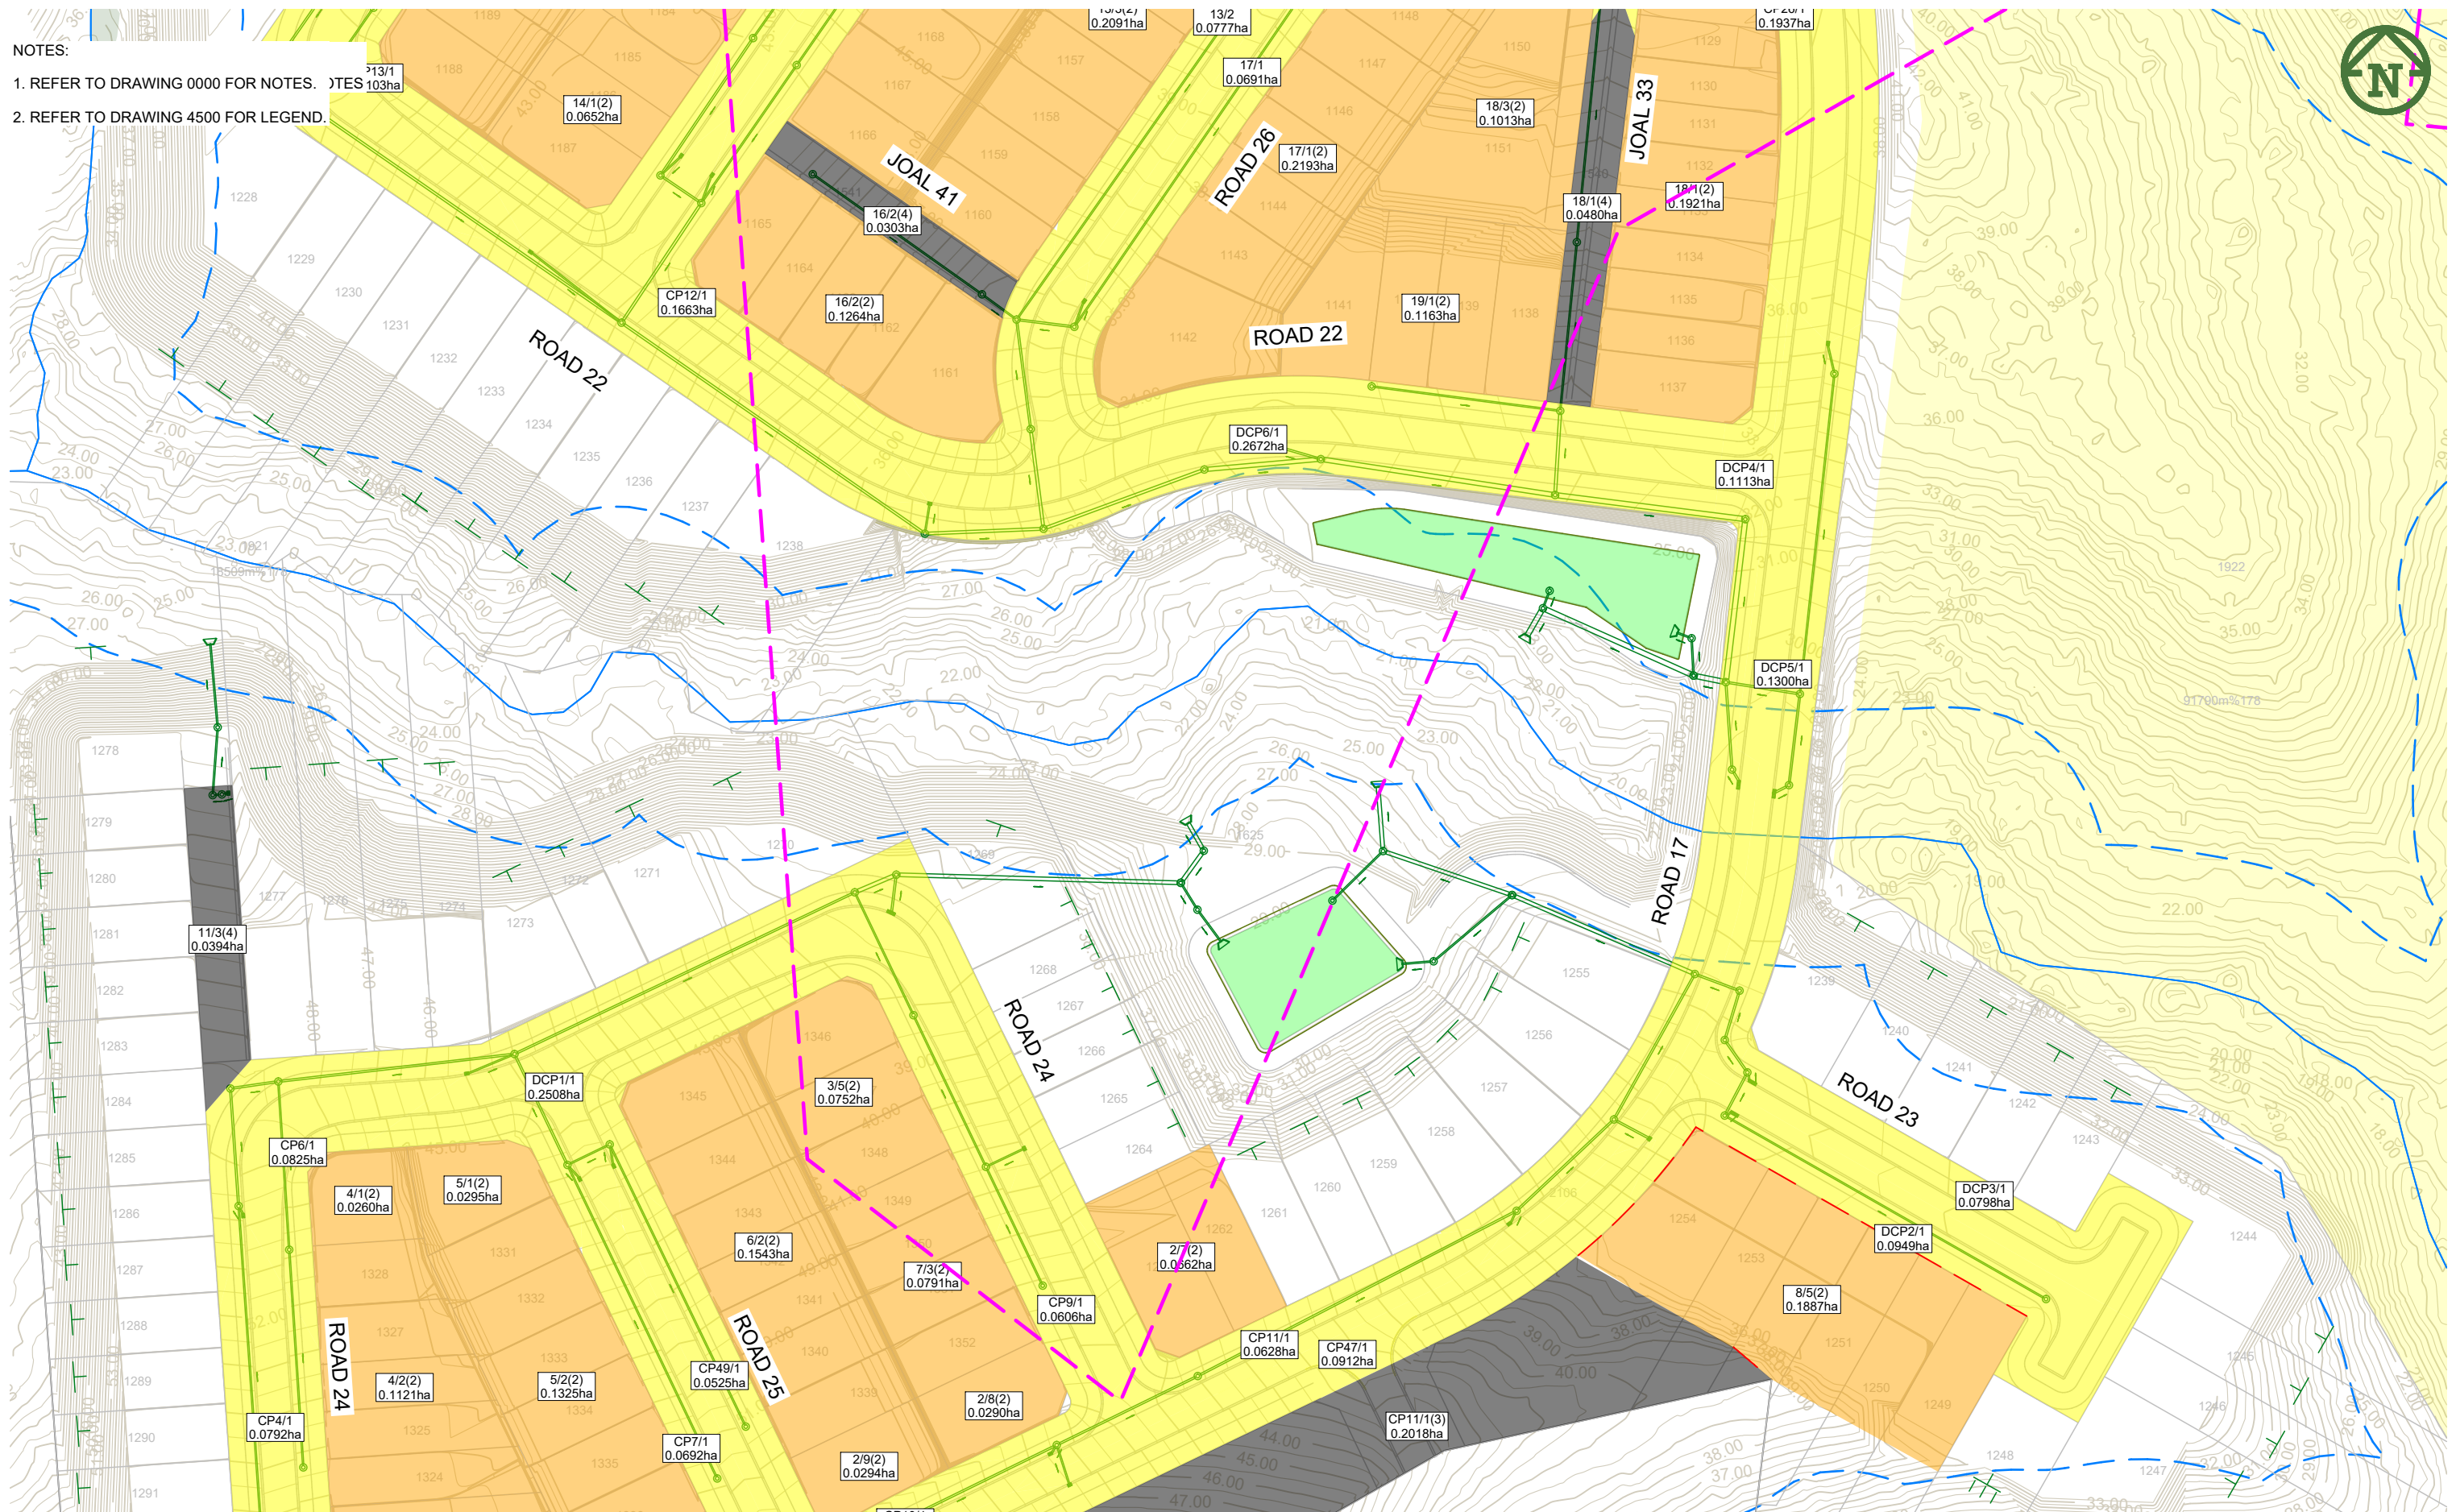

PURPOSE OF ISSUE:

RESOURCE CONSENT

DRAWING NO:
3725-2CDE-4502

REV:

E


E	FOR CONSENT	SH	JK	1/07/2025	
D	FOR CONSENT	DK	JK	11/02/2025	
C	FOR CONSENT	DK	JK	30/01/2025	
B	FOR CONSENT	DK	JK	31/01/2025	
A	FIRST ISSUE	DK	JK	16/01/2025	
REV	DESCRIPTION	DRN BY	CHK BY	APP BY	DATE



MCKENZIE & CO.

THIS DRAWING IS SOLELY FOR USE BY THE CLIENT ON THIS PROJECT ONLY. NO LIABILITY IS ACCEPTED IN ITS USE BY ANY OTHER ENTITY OR FOR ANY OTHER PURPOSE

c:\12dS\data\MCKFS01\3725-2 Delmore Stage 2_5201\06000_Engineering Design\6400_12d\Stage 2CDE Plotting.12dmodel Stage 2CDE Plotting

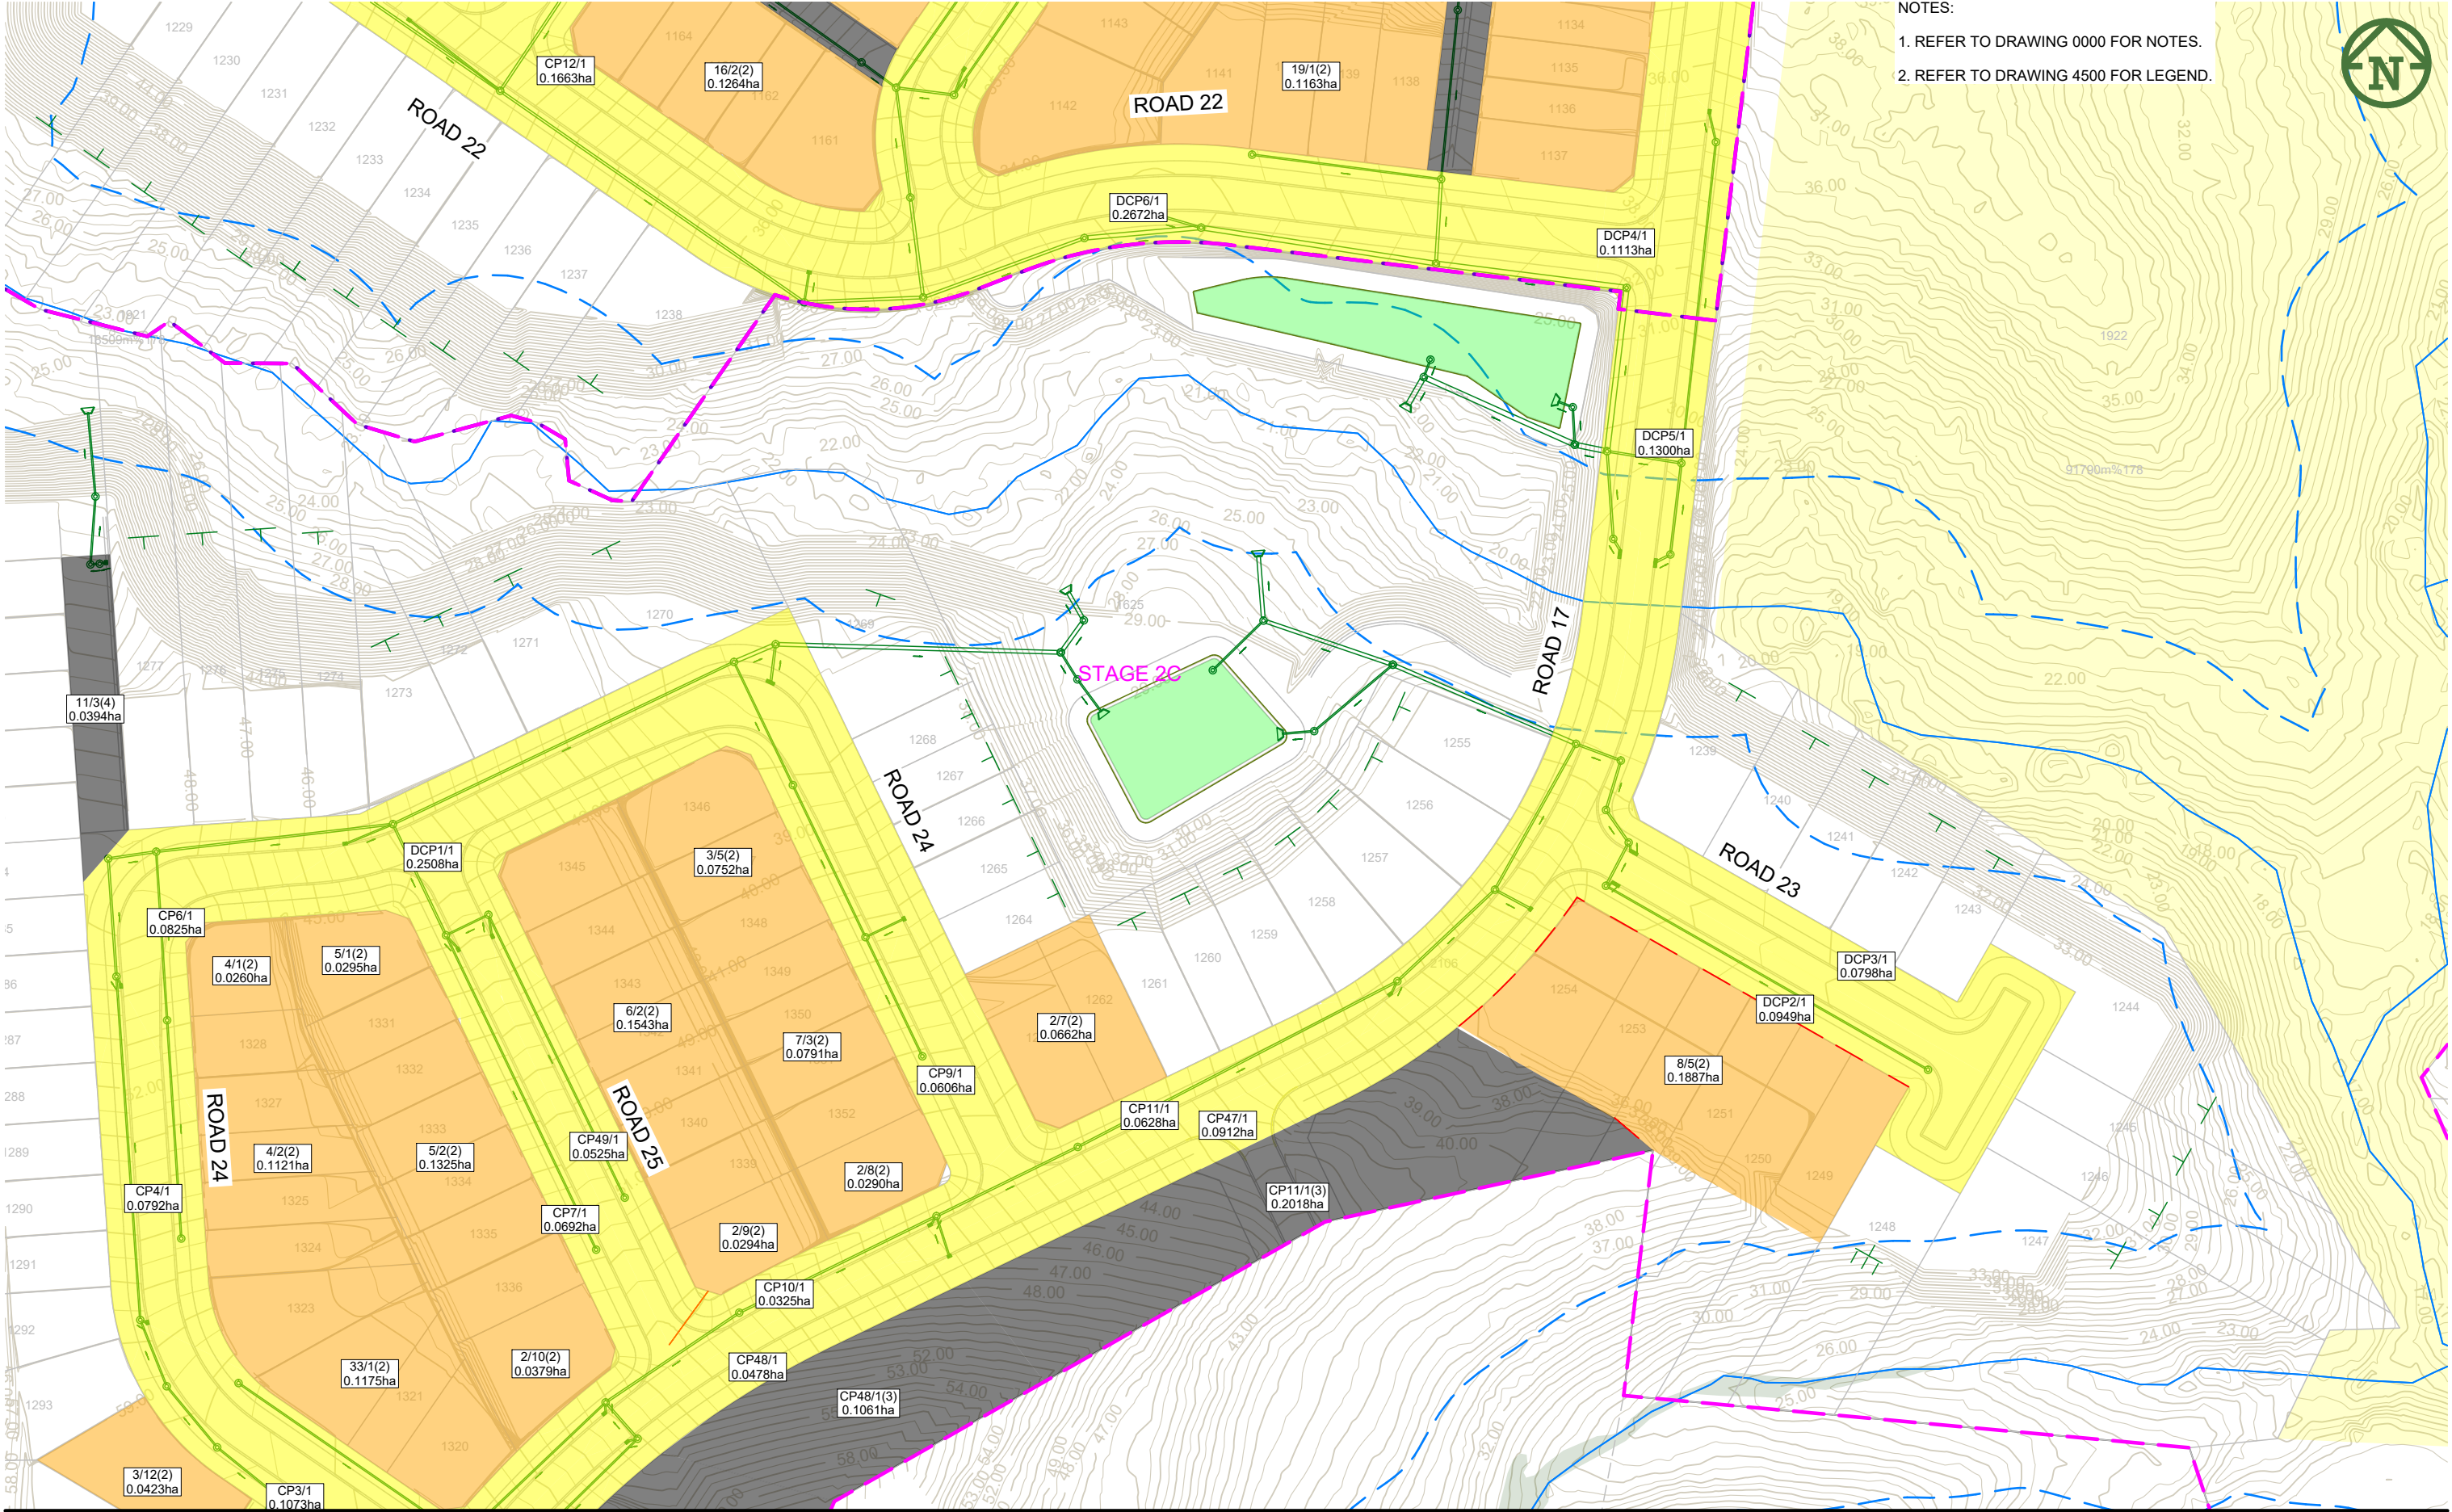

NOTES:
1. REFER TO DRAWING 0000 FOR NOTES.
2. REFER TO DRAWING 4500 FOR LEGEND.

E	FOR CONSENT	SH	JK	1/07/2025	
D	FOR CONSENT	DK	JK	11/02/2025	
C	FOR CONSENT	DK	JK	30/01/2025	
B	FOR CONSENT	DK	JK	31/01/2025	
A	FIRST ISSUE	DK	JK	16/01/2025	
REV	DESCRIPTION	DRN BY	CHK BY	APP BY	DATE

CLIENT: VINEWAY LIMITED

PROJECT: DELMORE
STAGE 2B2, 2B3 & 2C
30 & 32 UPPER OREWA ROAD
OREWA

TITLE: STORMWATER
CATCHMENT PLAN
10% AEP
SHEET 3 OF 5

PURPOSE OF ISSUE: RESOURCE CONSENT

SCALE: 1:1000 @ A3
DO NOT SCALE

DRAWING NO: 3725-2CDE-4503


REV: E

PLOT DATE Tue Jul 11 17:32:34 2025

WWW.MCKENZIEANDCO.CO.NZ

THIS DRAWING IS SOLELY FOR USE BY THE CLIENT ON THIS PROJECT ONLY. NO LIABILITY IS ACCEPTED IN ITS USE BY ANY OTHER ENTITY OR FOR ANY OTHER PURPOSE

c:\12d5\data\mckfs01\3725-2 Delmore Stage 2_5201\06000. Engineering Design\6400.12d\Stage 2CDE Plotting\12dmodel Stage 2CDE Plotting

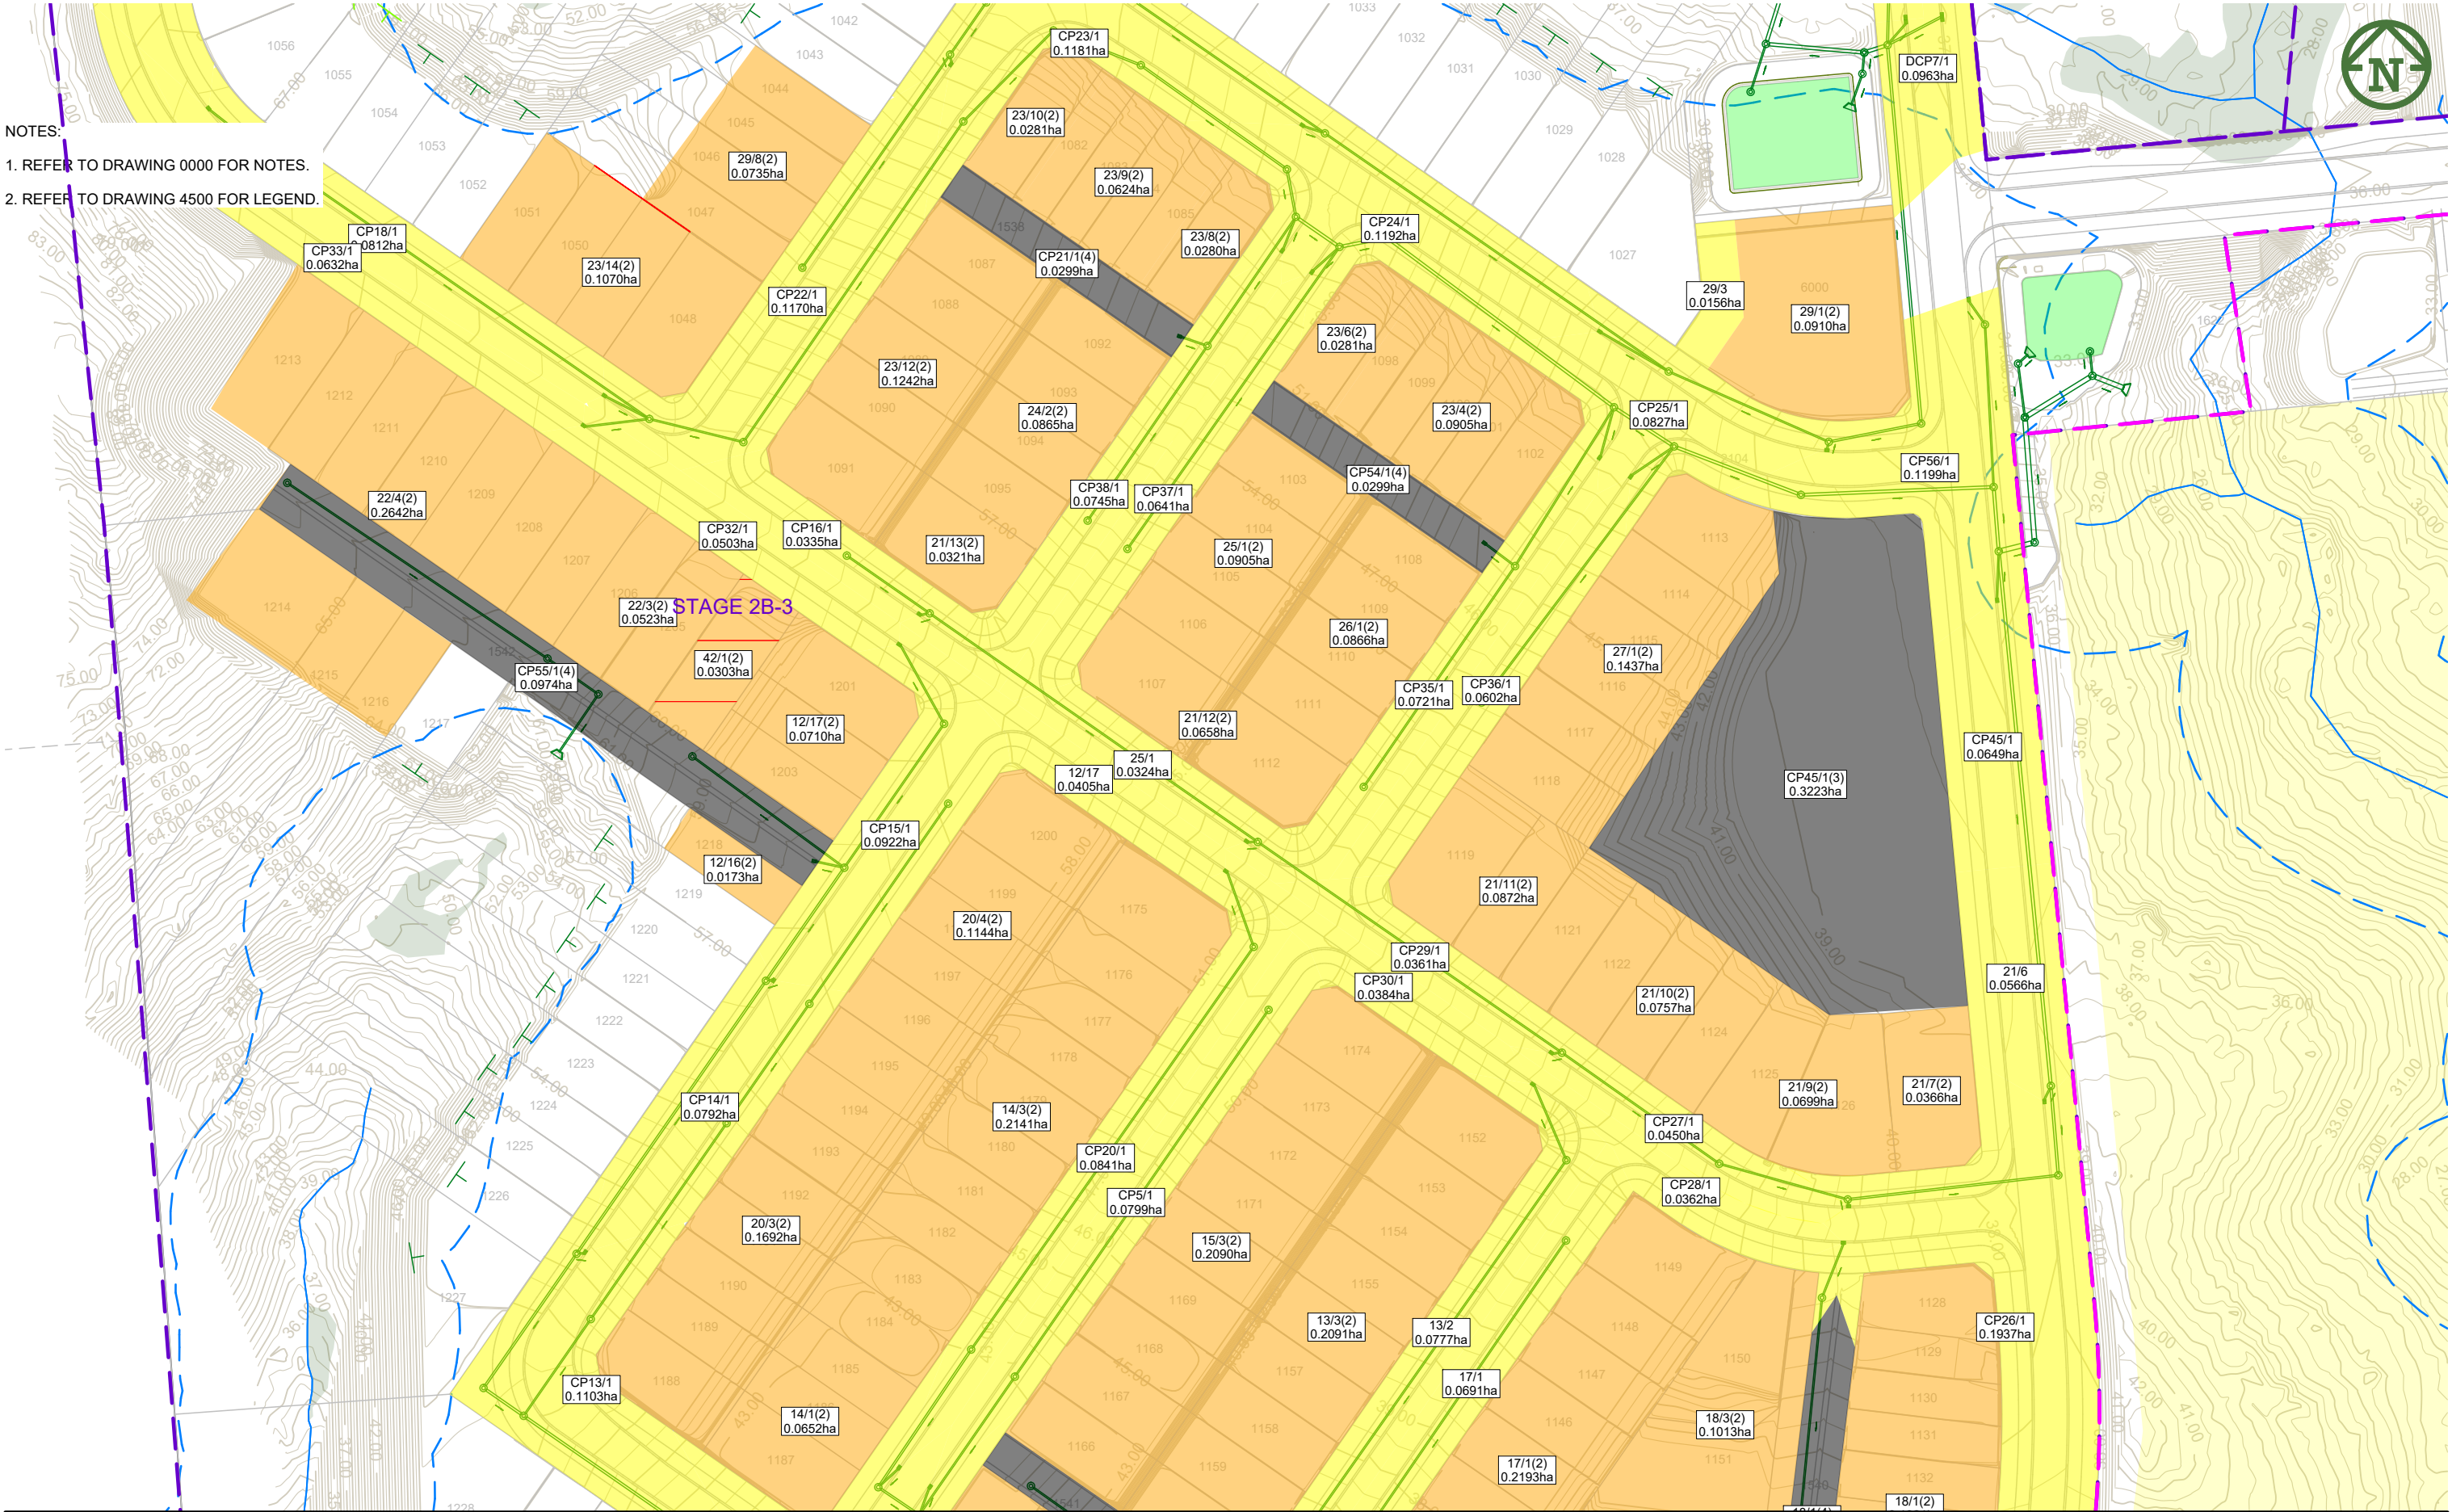

NOTES:
1. REFER TO DRAWING 0000 FOR NOTES.
2. REFER TO DRAWING 4500 FOR LEGEND.

E	FOR CONSENT	SH	JK	1/07/2025
D	FOR CONSENT	DK	JK	11/02/2025
C	FOR CONSENT	DK	JK	30/01/2025
B	FOR CONSENT	DK	JK	31/01/2025
A	FIRST ISSUE	DK	JK	16/01/2025




VINEWAY LIMITED

DELMORE
STAGE 2B2, 2B3 & 2C
30 & 32 UPPER OREWA ROAD
OREWA

STORMWATER
CATCHMENT PLAN
10% AEP
SHEET 4 OF 5

PURPOSE OF ISSUE:
RESOURCE CONSENT
SCALE:
1:1000 @ A3
DO NOT SCALE
DRAWING NO:
3725-2CDE-4504
REV:
E

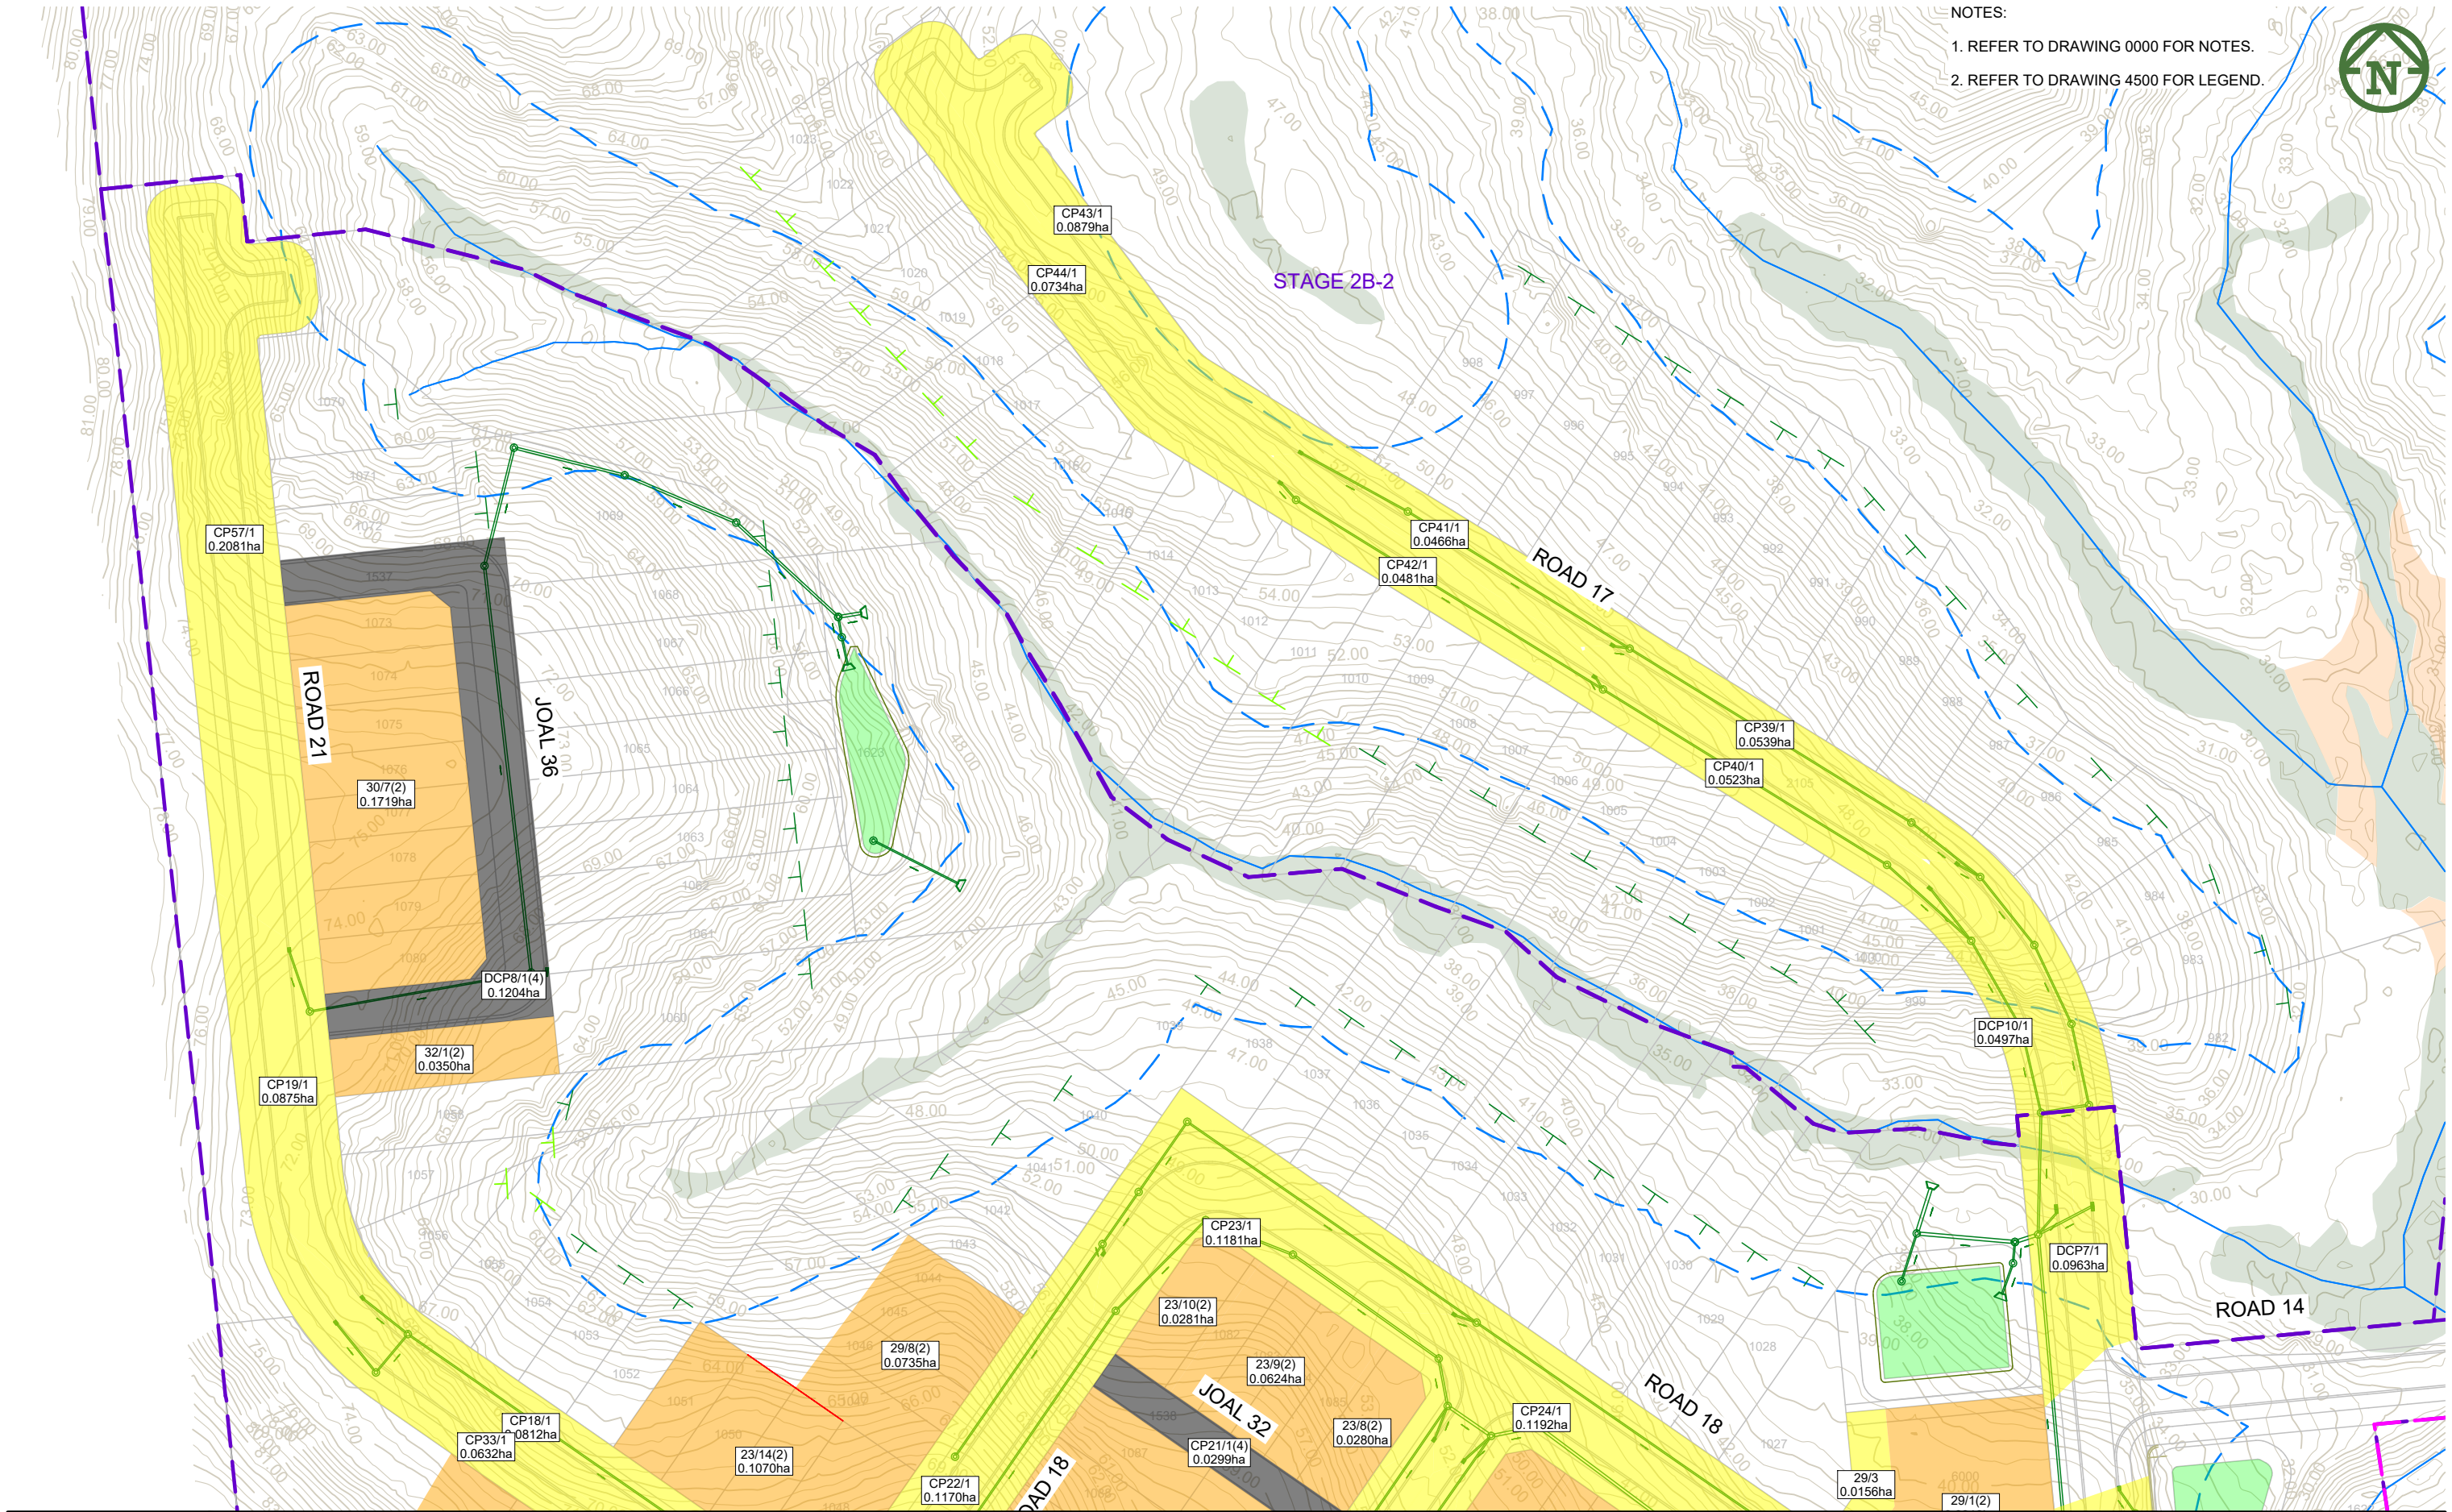

NOTES:
1. REFER TO DRAWING 0000 FOR NOTES.
2. REFER TO DRAWING 4500 FOR LEGEND.



CLIENT: VINEWAY LIMITED					PROJECT: DELMORE STAGE 2B2, 2B3 & 2C 30 & 32 UPPER OREWA ROAD OREWA					TITLE: STORMWATER CATCHMENT PLAN 10% AEP SHEET 5 OF 5					PURPOSE OF ISSUE: RESOURCE CONSENT				



c:\12d5\data\mckf501\3725-2 Delmore Stage 2_5201\06000. Engineering Design\6400.12d\Stage 2CDE Plotting\12dmodel Stage 2CDE Plotting