


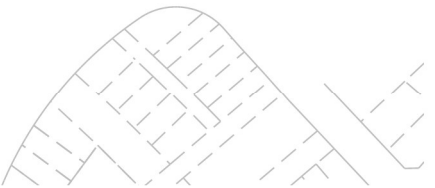


NOTES:

1. FINAL EARTHWORKS LEVELS TO BE CONFIRMED DURING DETAILED DESIGN, AND MAY BE AMENDED DURING CONSTRUCTION TO ALLOW FOR UNFORESEEN SITE CONDITIONS. EARTHWORKS TOLERANCE TO BE +/- 200mm



LEGEND:

- STAGE 1A BOUNDARY
STAGE 1B BOUNDARY
STAGE 2A BOUNDARY
STAGE 2B BOUNDARY
STAGE 2C BOUNDARY
STAGE 2D BOUNDARY
EXTENT OF EARTHWORKS
PROPOSED MAJOR CONTOUR
PROPOSED MINOR CONTOUR
EXISTING CONTOUR
EXISTING STREAM
10m RIPARIAN MARGIN
COVENANT
WETLAND
NEW WETLAND
ARCHAEOLOGICAL SITE

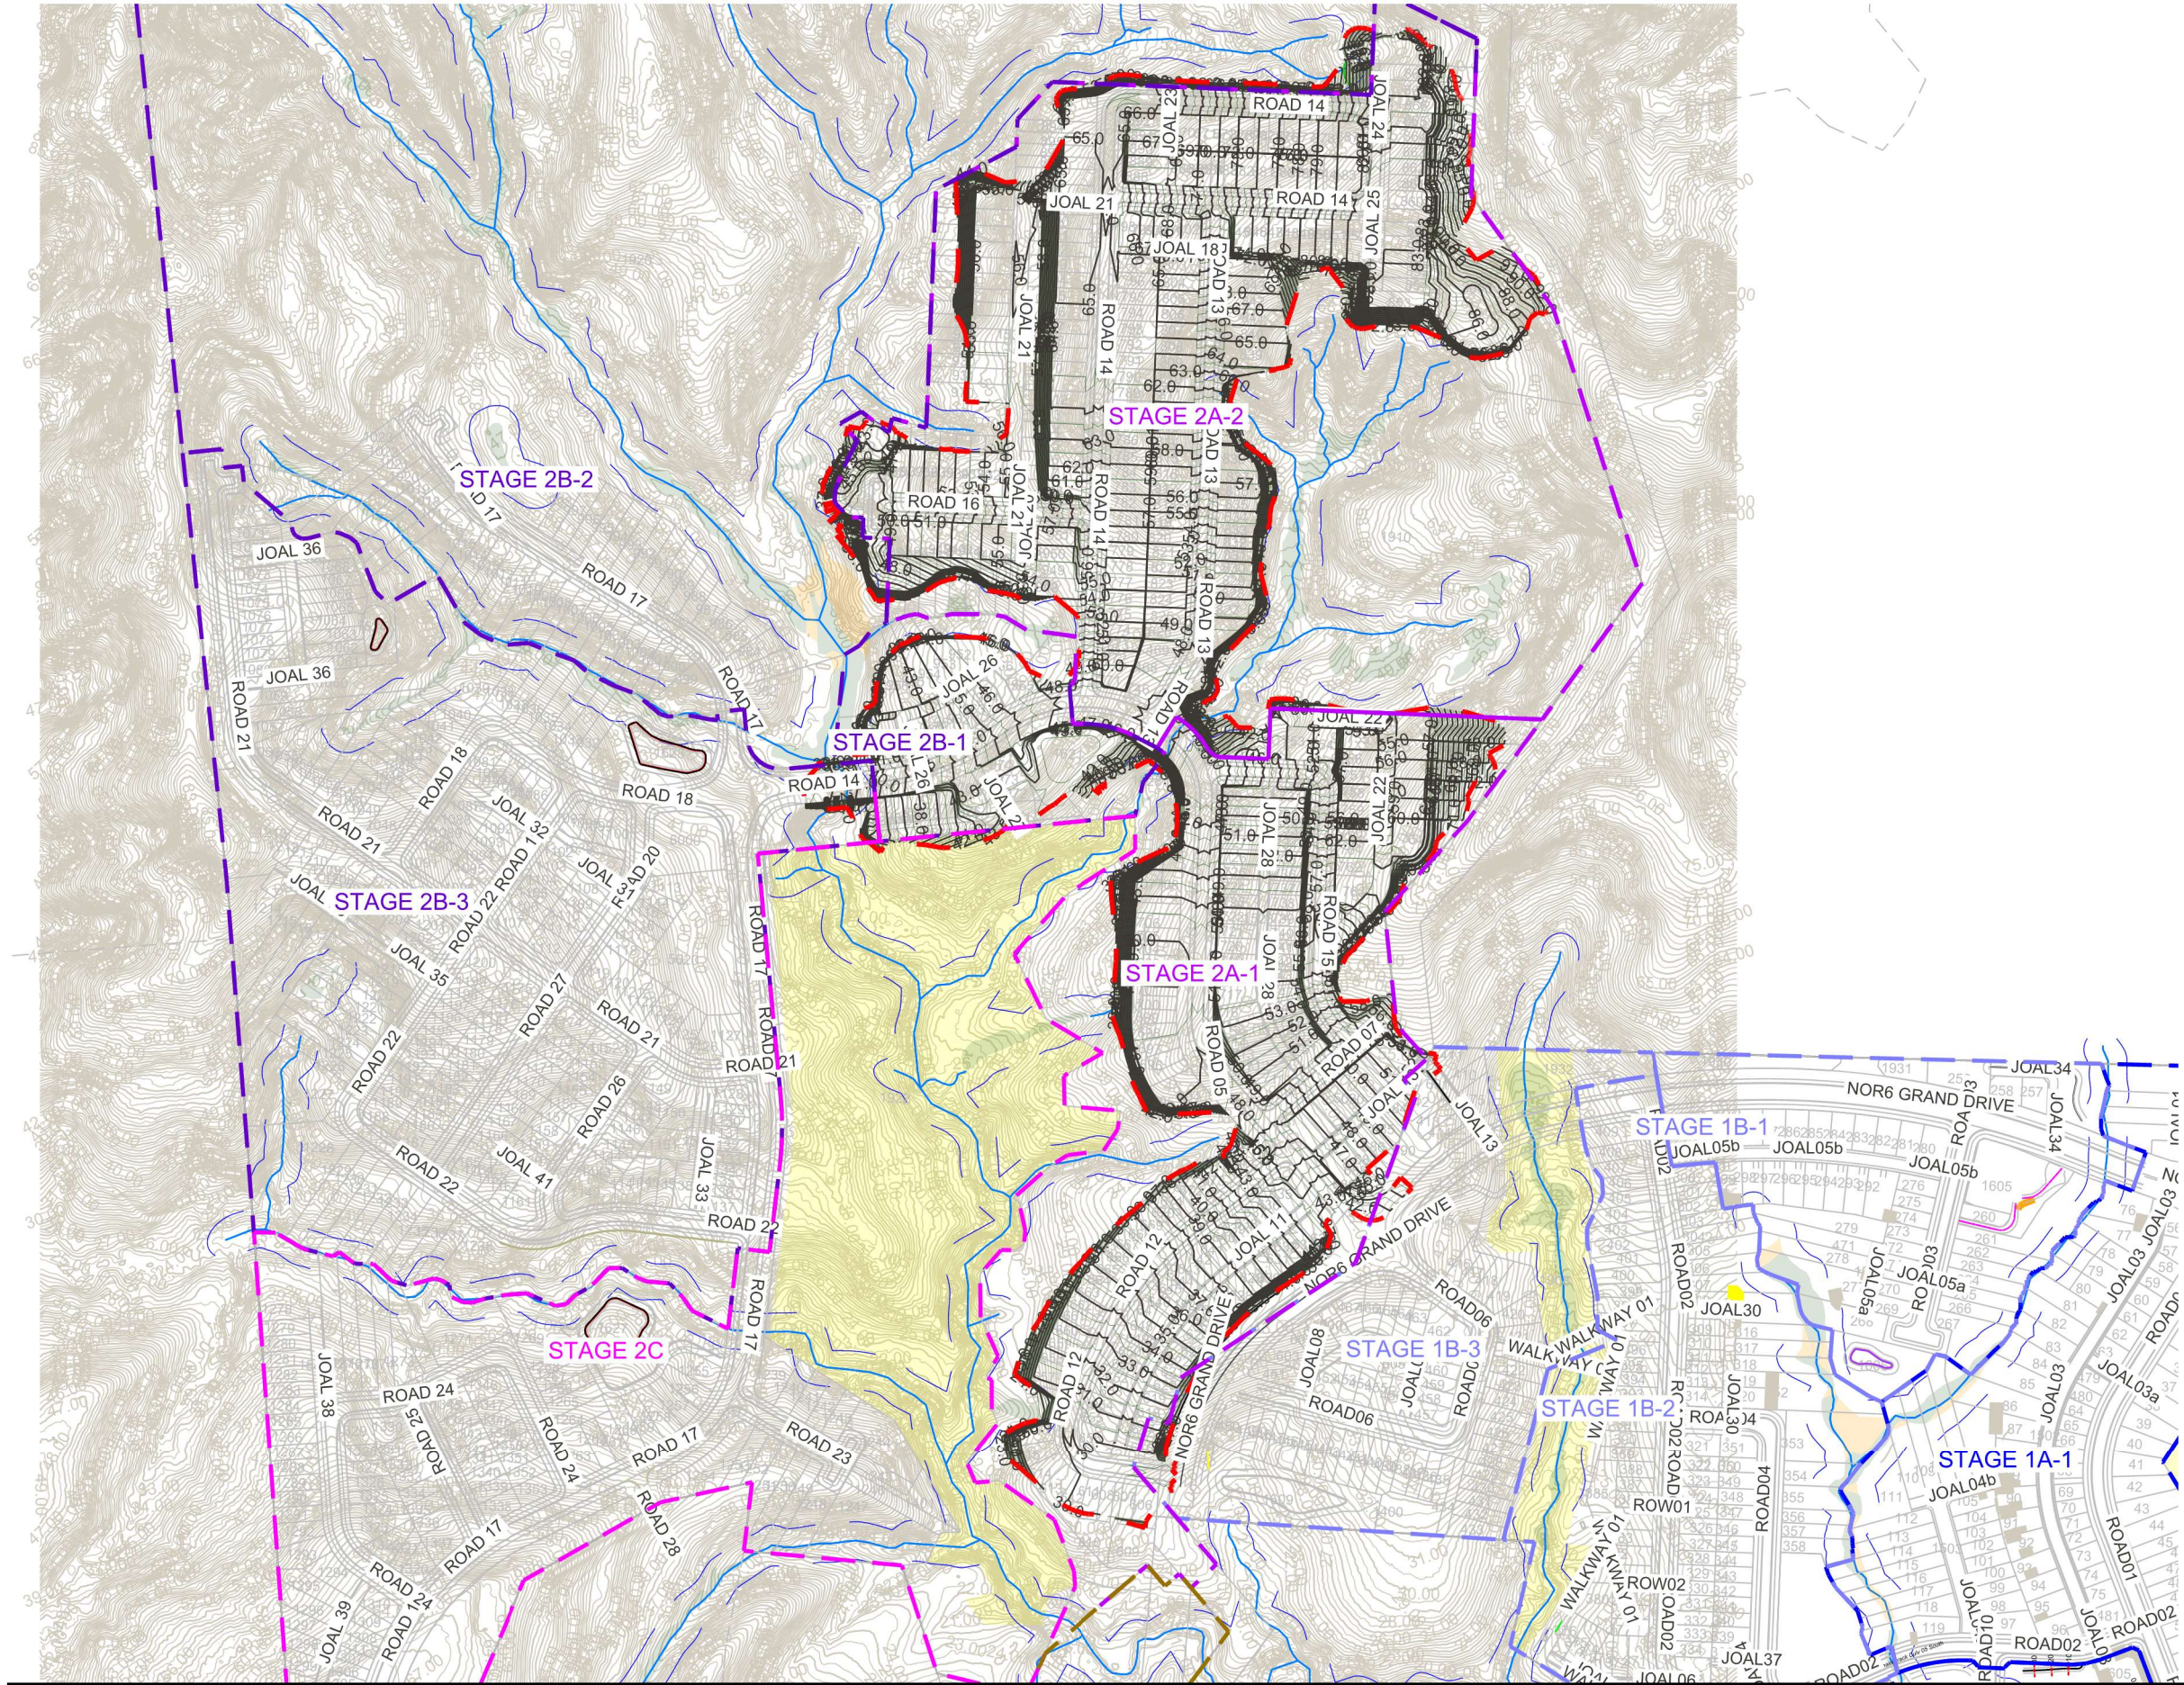

L	FOR CONSENT	SJO	LV	JK	28/05/2026
K	FOR CONSENT	ZW	JK	JK	14/04/2026
J	FOR CONSENT	ZW	JK	JK	12/12/2025
I	FOR CONSENT	ZW	JK	JK	4/12/2025
H	FOR CONSENT	SJO	JK	JK	20/11/2025
G	FOR CONSENT	ZW	JK	JK	5/02/2025
A	FIRST ISSUE	MO	JK	JK	28/01/2025
REV	DESCRIPTION	DRN BY	CHK BY	APP BY	DATE

PLOT DATE Thu May 28 16:42:18 2026

WWW.MCKENZIEANDCO.CO.NZ

THIS DRAWING IS SOLELY FOR USE BY THE CLIENT ON THIS PROJECT ONLY. NO LIABILITY IS ACCEPTED IN ITS USE BY ANY OTHER ENTITY OR FOR ANY OTHER PURPOSE



MCKENZIE & CO.

VINeway LIMITED

DELMORE
STAGE 2A & B
130 & 132 UPPER OREWA ROAD
OREWA

EARTHWORKS
FINAL CONTOURS
OVERALL

PURPOSE OF ISSUE:
RESOURCE CONSENT

SCALE:
1:4000 @A3

DO NOT SCALE
DRAWING NO:
3725-2AB-2000

REV:
L

c:\12d\S\data\MCKF501\3725-2 Delmore Stage 2_3201\06000. Engineering Design\6400. 12d\Stage 2AB Plotting Earthworks\12dmodel Stage 2AB Plotting Earthworks