



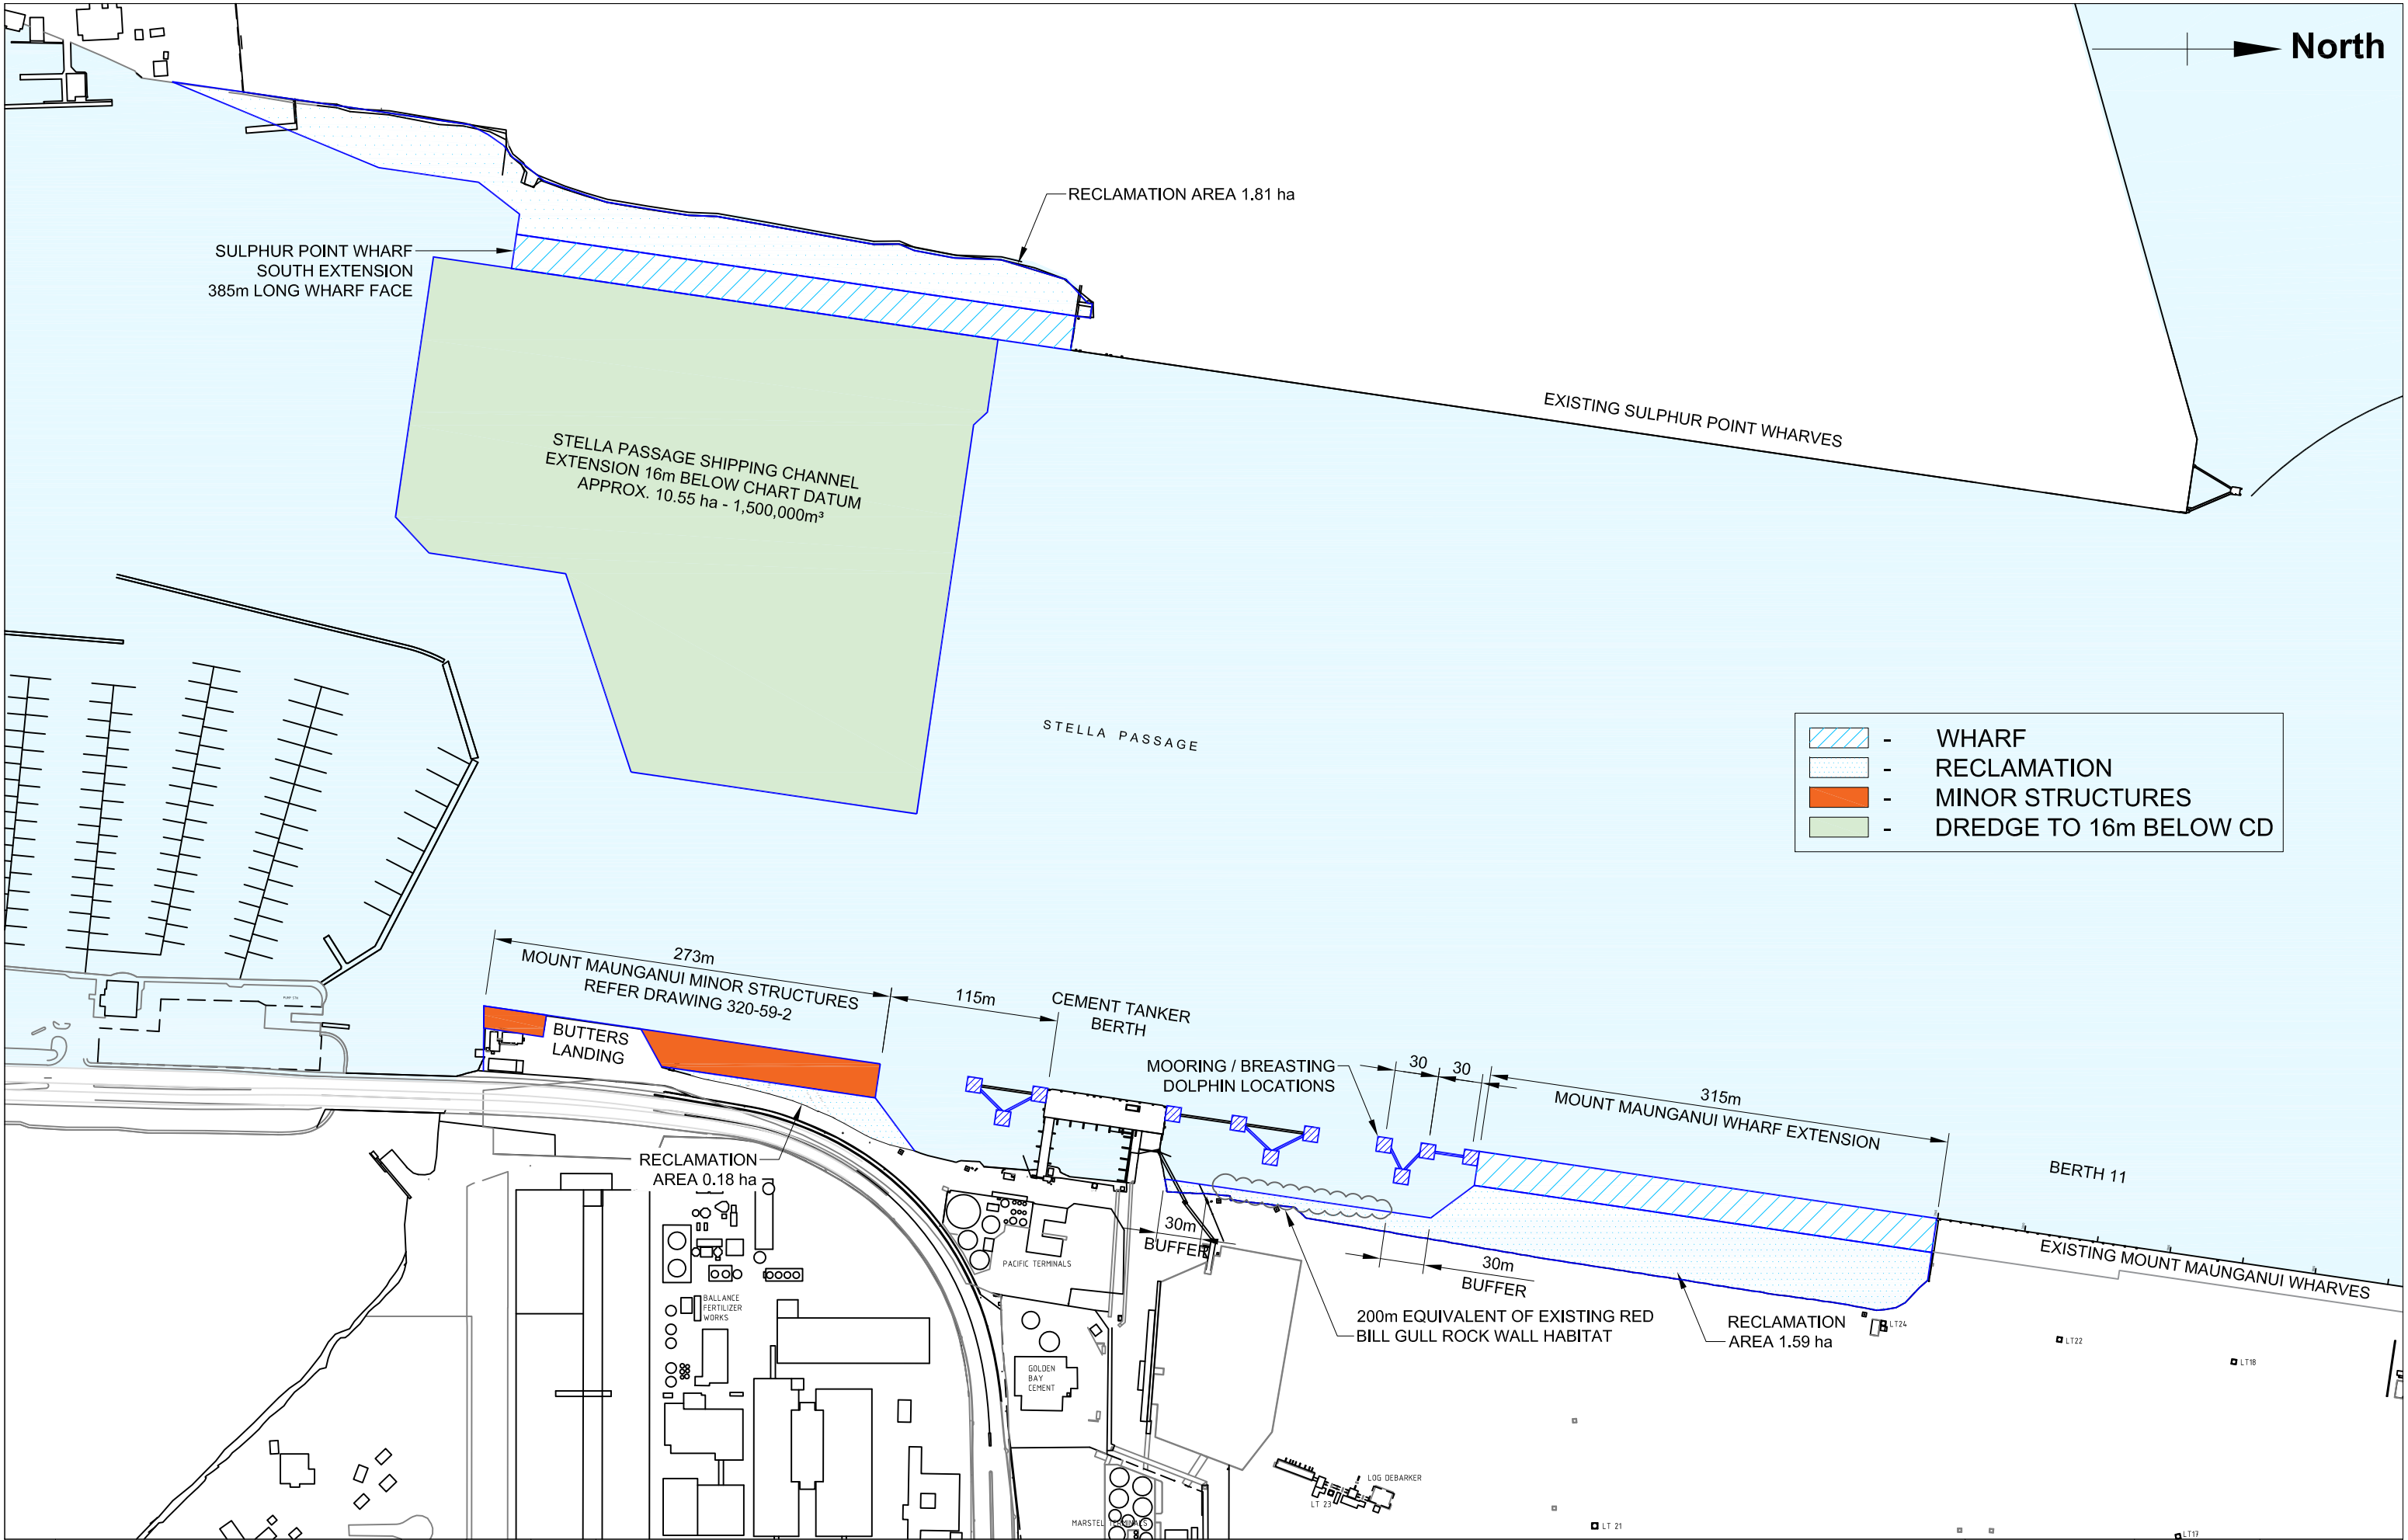

REV.	AMENDMENT	DRAWN	CHECK	DATE
A	NOTES REVISED	D.B		11.03.25
0	FOR INFORMATION	D.B	-	10.02.25

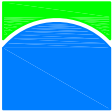


**PORT OF
TAURANGA**

PORT OF TAURANGA LTD.
Private Bag 12504
TAURANGA 3143,
NEW ZEALAND
TELEPHONE 07 572 8899


**PROPOSED WHARF / RECLAMATIONS / DREDGING
RESOURCE CONSENT DRAWINGS**

SCALES: (A3)		FILENAME	LAST PLOT DATE
1:4000		320-64.dwg	11.03.25
DESIGNED	-	DRAWING No.	
DATE	-	REV.	
DRAWN	D.B	320-64-1	
DATE	10.02.25	A	
CHECKED	-	This drawing and its contents is the property of Port of Tauranga Ltd. Any unauthorised use or reproduction is forbidden.	
DATE	-	DO NOT SCALE - IF IN DOUBT ASK	

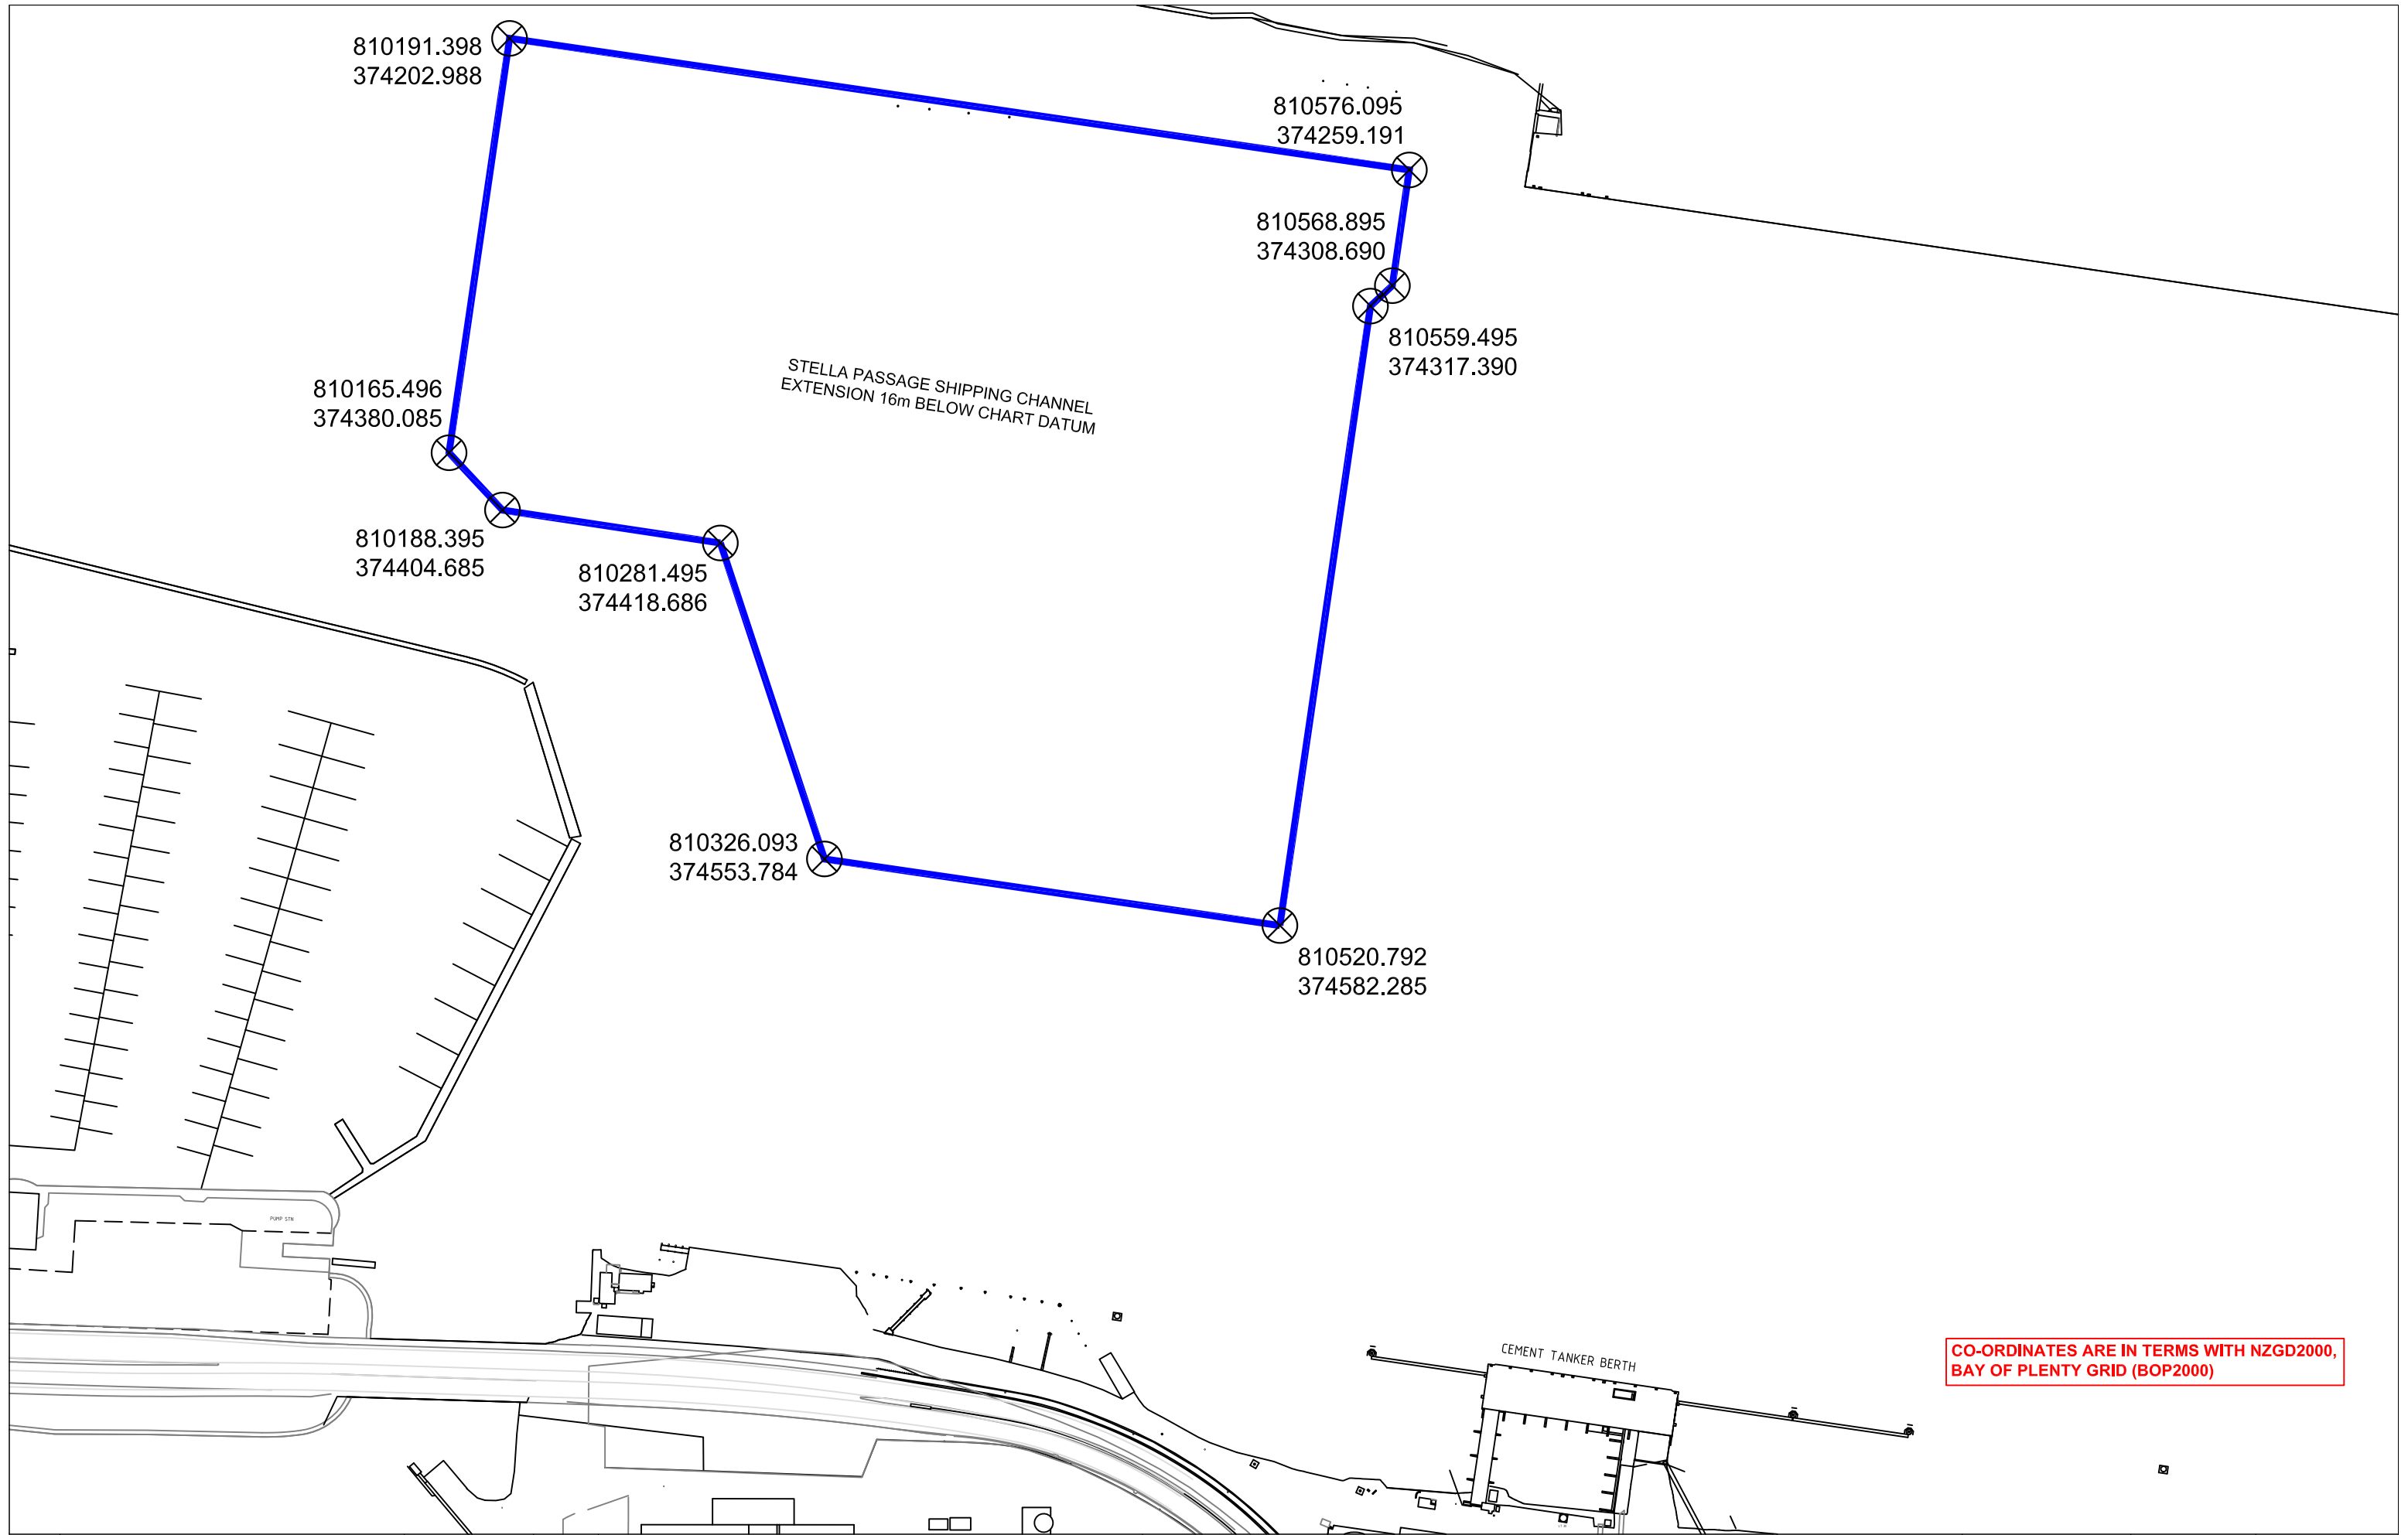

CO-ORDINATES ARE IN TERMS WITH NZGD2000,
BAY OF PLENTY GRID (BOP2000)

REV.	AMENDMENT	DRAWN	CHECK	DATE
C	AREA REVISED	D.B		06.03.25
B	NOTES UPDATED	D.B		05.02.24
A	STAGE ONE DREDGING AREA ADDED	D.B		12.01.24
0	FOR INFORMATION	D.B	-	06.03.23

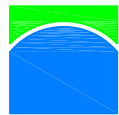


PORT OF
TAURANGA


PORT OF TAURANGA LTD.
Private Bag 12504
TAURANGA 3143,
NEW ZEALAND
TELEPHONE 07 572 8899

CHANNEL DREDGING CO-ORDINATES
RESOURCE CONSENT DRAWINGS

SCALES: (A3)		FILENAME	LAST PLOT DATE
1:2500		320-59.dwg	06.03.25
DESIGNED	-	DRAWING No.	
DATE	-	320-59-1	
DRAWN	D.B	REV.	
DATE	06.03.23	C	
CHECKED	-	This drawing and its contents is the property of Port of Tauranga Ltd. Any unauthorised use or reproduction is forbidden. DO NOT SCALE - IF IN DOUBT ASK	
DATE	-		

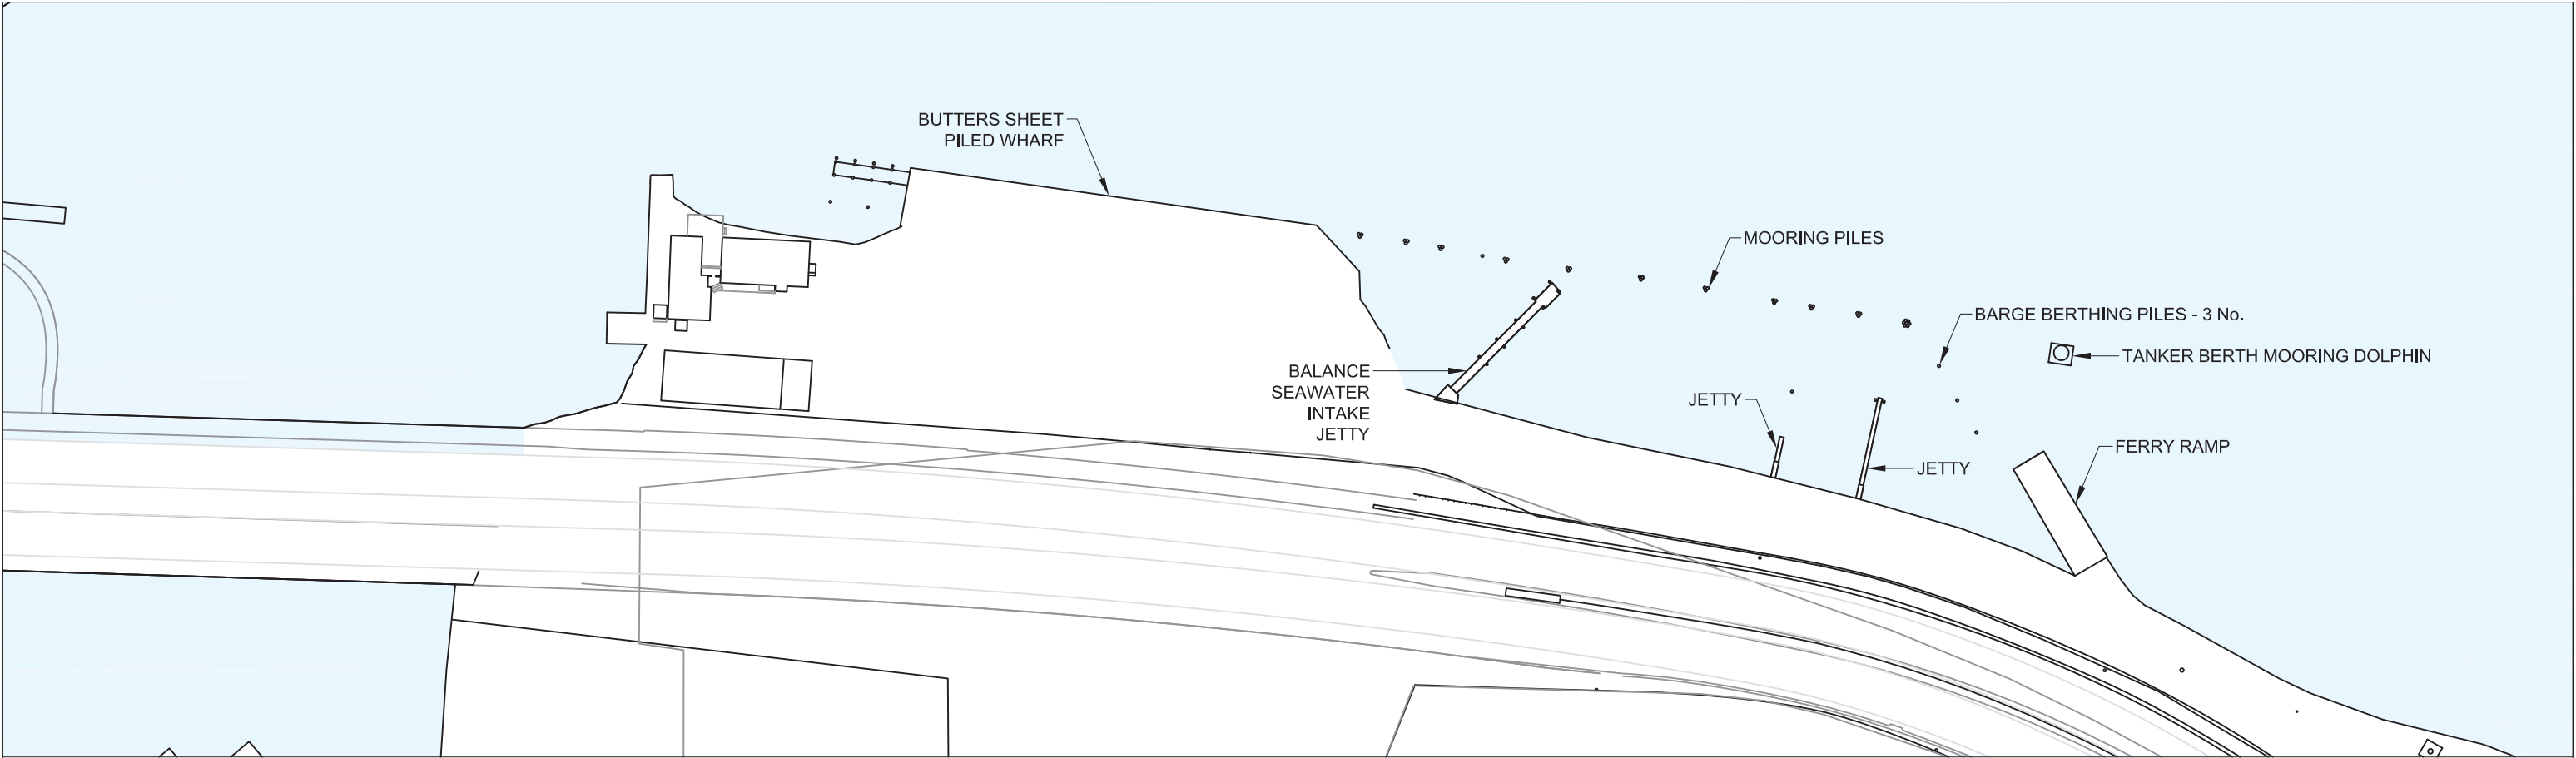

BUTTERS LANDING - CURRENT
SCALE 1:1,000

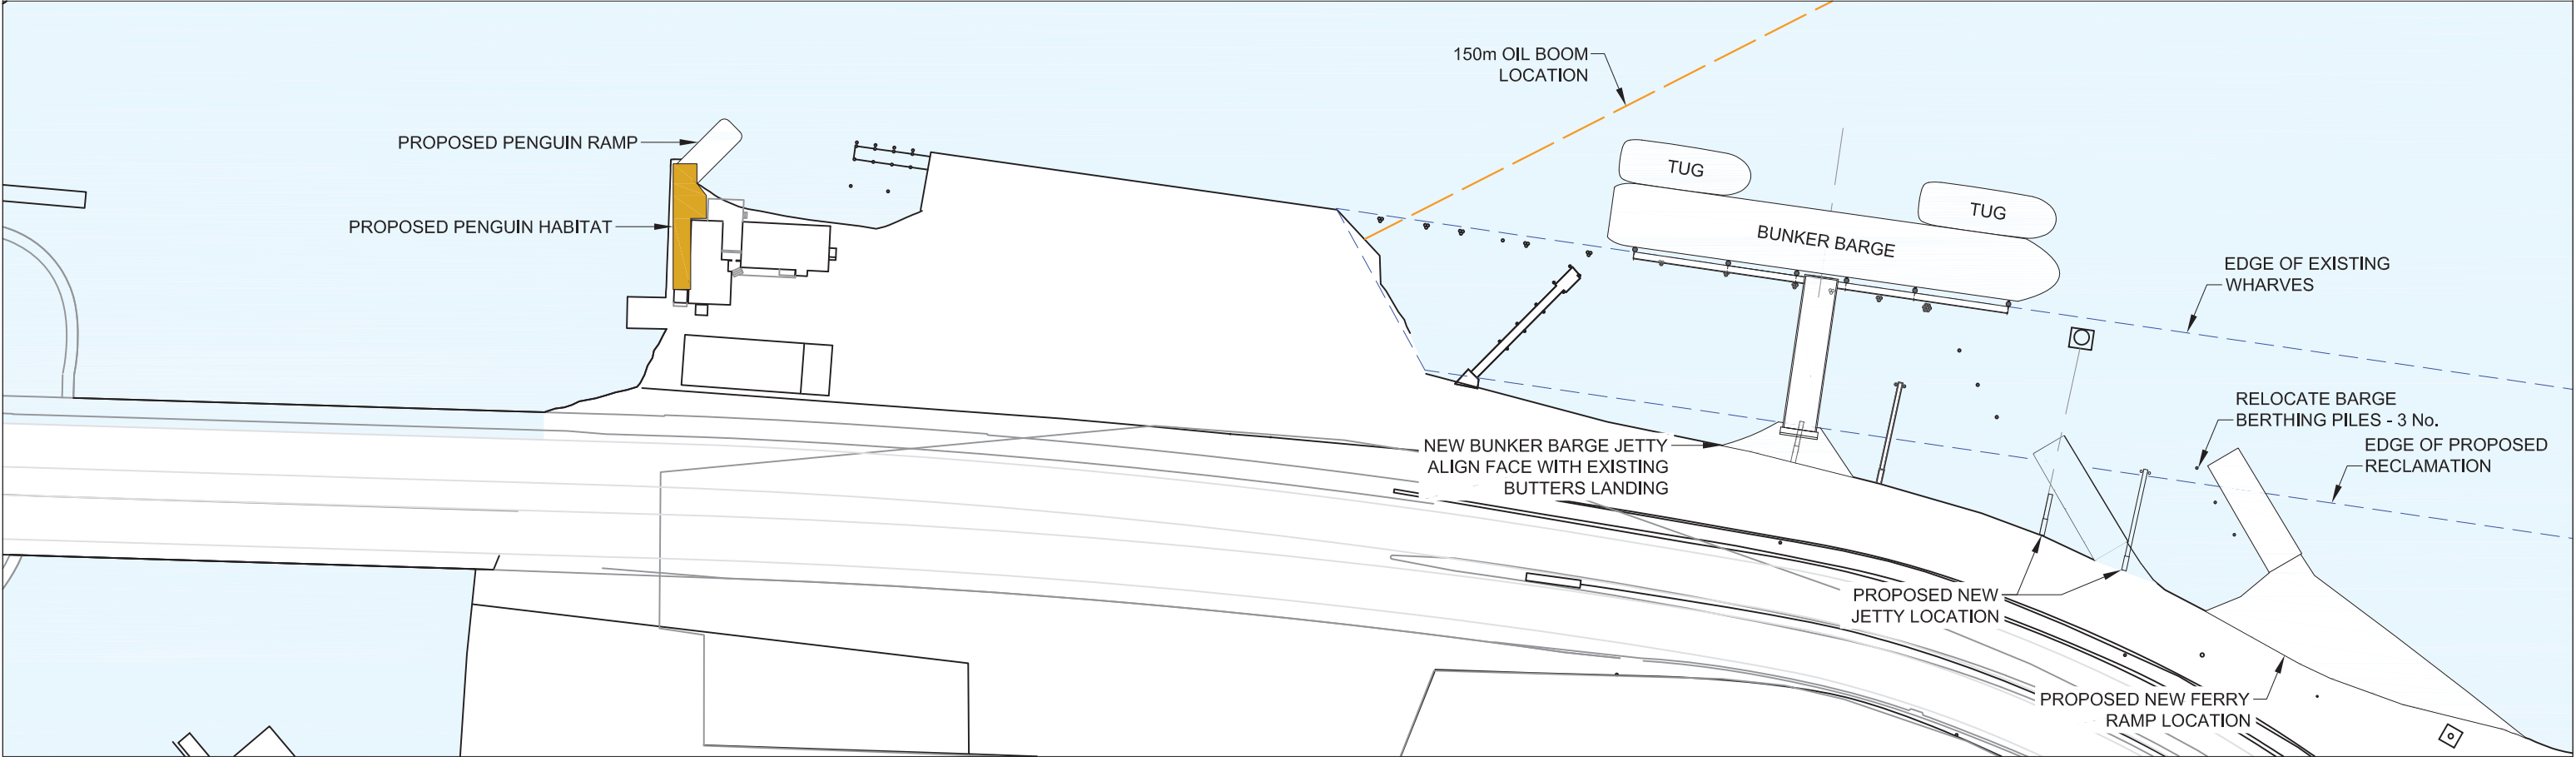

BUTTERS LANDING - PROPOSED BUNKER BARGE JETTY
SCALE 1:1,000

REV.	AMENDMENT	DRAWN	CHECK	DATE
0	FOR INFORMATION	D.B	-	06.03.23



PORT OF

TAURANGA

PORT OF TAURANGA LTD.

Private Bag 12504

TAURANGA 3143,

NEW ZEALAND

TELEPHONE 07 572 8899

PROPOSED BUNKER BERTH JETTY

RESOURCE CONSENT DRAWINGS

SCALES: (A3)

1:1000

DESIGNED	-
DATE	-
DRAWN	D.B
DATE	06.03.23
CHECKED	-
DATE	-

FILENAME	320-59.dwg	LAST PLOT DATE	-
DRAWING No.		REV.	0
320-59-2			
This drawing and its contents is the property of Port of Tauranga Ltd. Any unauthorised use or reproduction is forbidden.			
DO NOT SCALE - IF IN DOUBT ASK			



REV.	AMENDMENT	DRAWN	CHECK	DATE
B	DIMENSION ADDED	D.B.		30.01.25
A	NOTES and DIMENSIONS REVISED	D.B.		13.11.24
0	FOR INFORMATION	D.B.	-	08.06.21






**Port of
Tauranga**

PORT OF TAURANGA LTD.
Private Bag 12504
TAURANGA 3143,
NEW ZEALAND
TELEPHONE 07 572 8899

CIVIL AVIATION AUTHORITY
CRANE HEIGHT RESTRICTIONS
SULPHUR POINT

SCALES: (A4)		FILENAME	LAST PLOT DATE
1:5000		270-118.dwg	30.01.25
DESIGNED	-	DRAWING No.	REV.
DATE	-	270-118	B
DRAWN	D.B.		
DATE	08.06.21		
CHECKED	-		
DATE	-	This drawing and its contents is the property of Port of Tauranga Ltd. Any unauthorised use or reproduction is forbidden.	
DO NOT SCALE - IF IN DOUBT ASK			

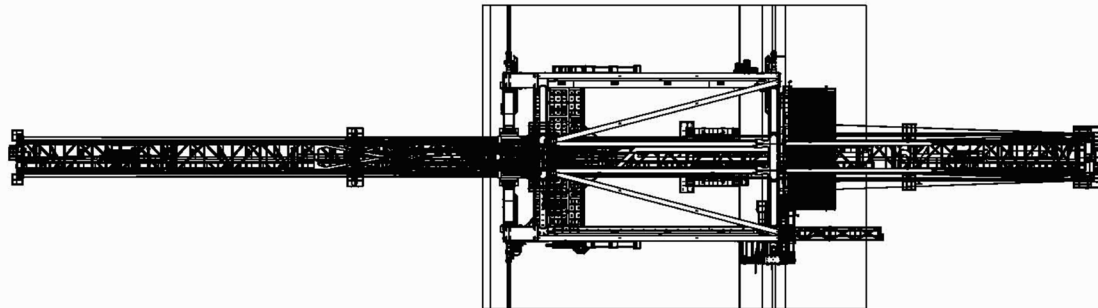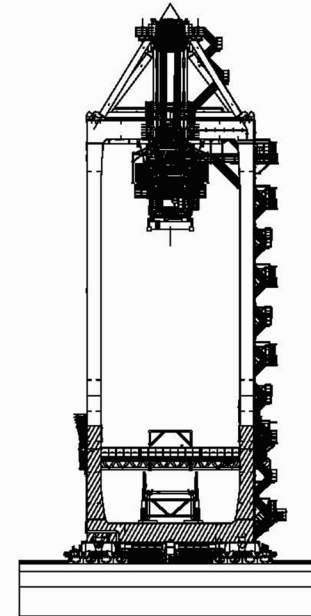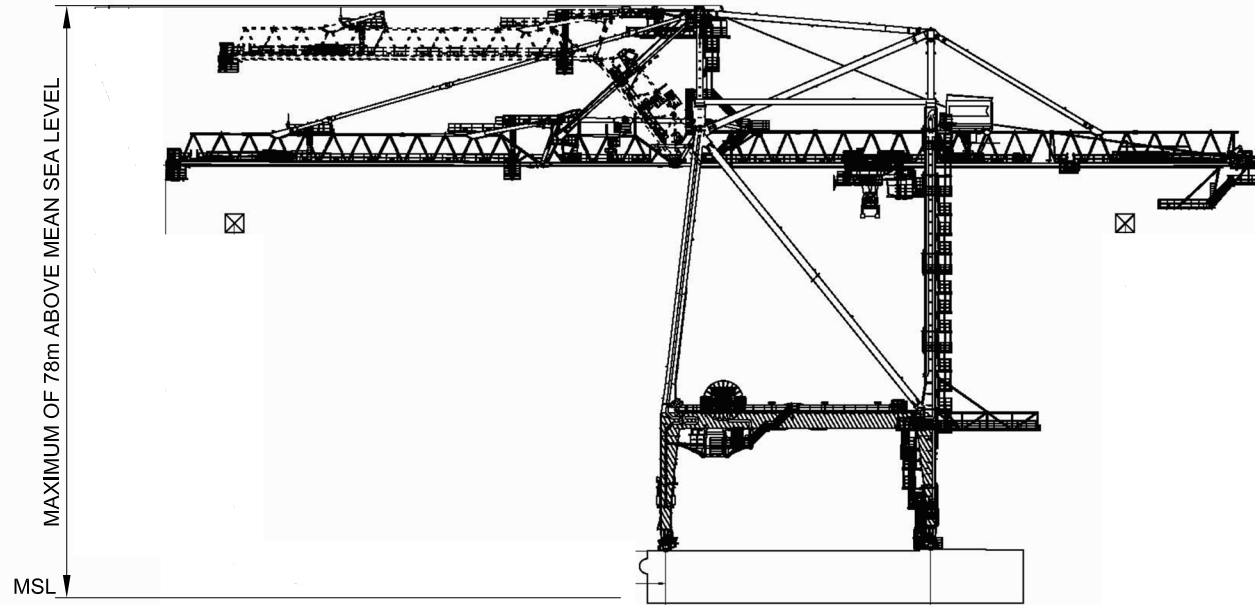

REVISION		NO.	
APPROVED BY		DATE	NAME
The drawing is the property of Liberty Crane Hire Ltd. The user or borrower must not use the drawing for any purpose without the written permission of the owner.			
Customer Name: Liberty Crane Hire Ltd. Project No: 270-118-1			
DATE	NAME	SCALE	
30.01.25	DB	1:750	
DRAWN BY		CHECKED BY	
DB		DB	
DATE		DATE	
30.01.25		30.01.25	
SCALE		DESCRIPTION	
1:750		TYPICAL ARTICULATED BOOM DESIGN	



REV.	AMENDMENT	DRAWN	CHECK	DATE
0	FOR INFORMATION	D.B	-	30.01.25




PORT OF TAURANGA LTD.
Private Bag 12504
TAURANGA 3143,
NEW ZEALAND
TELEPHONE 07 572 8899

ARTICULATED 78m CRANE SULPHUR POINT

SCALES: (A4)		FILENAME	LAST PLOT DATE
1:750		270-118.dwg	30.01.25
DESIGNED	-	DRAWING No.	
DATE	-	270-118-1	
DRAWN	D.B	REV.	
DATE	30.01.25	0	
CHECKED	-	This drawing and its contents is the property of Port of Tauranga Ltd. Any unauthorised use or reproduction is forbidden.	
DATE	-	DO NOT SCALE - IF IN DOUBT ASK	

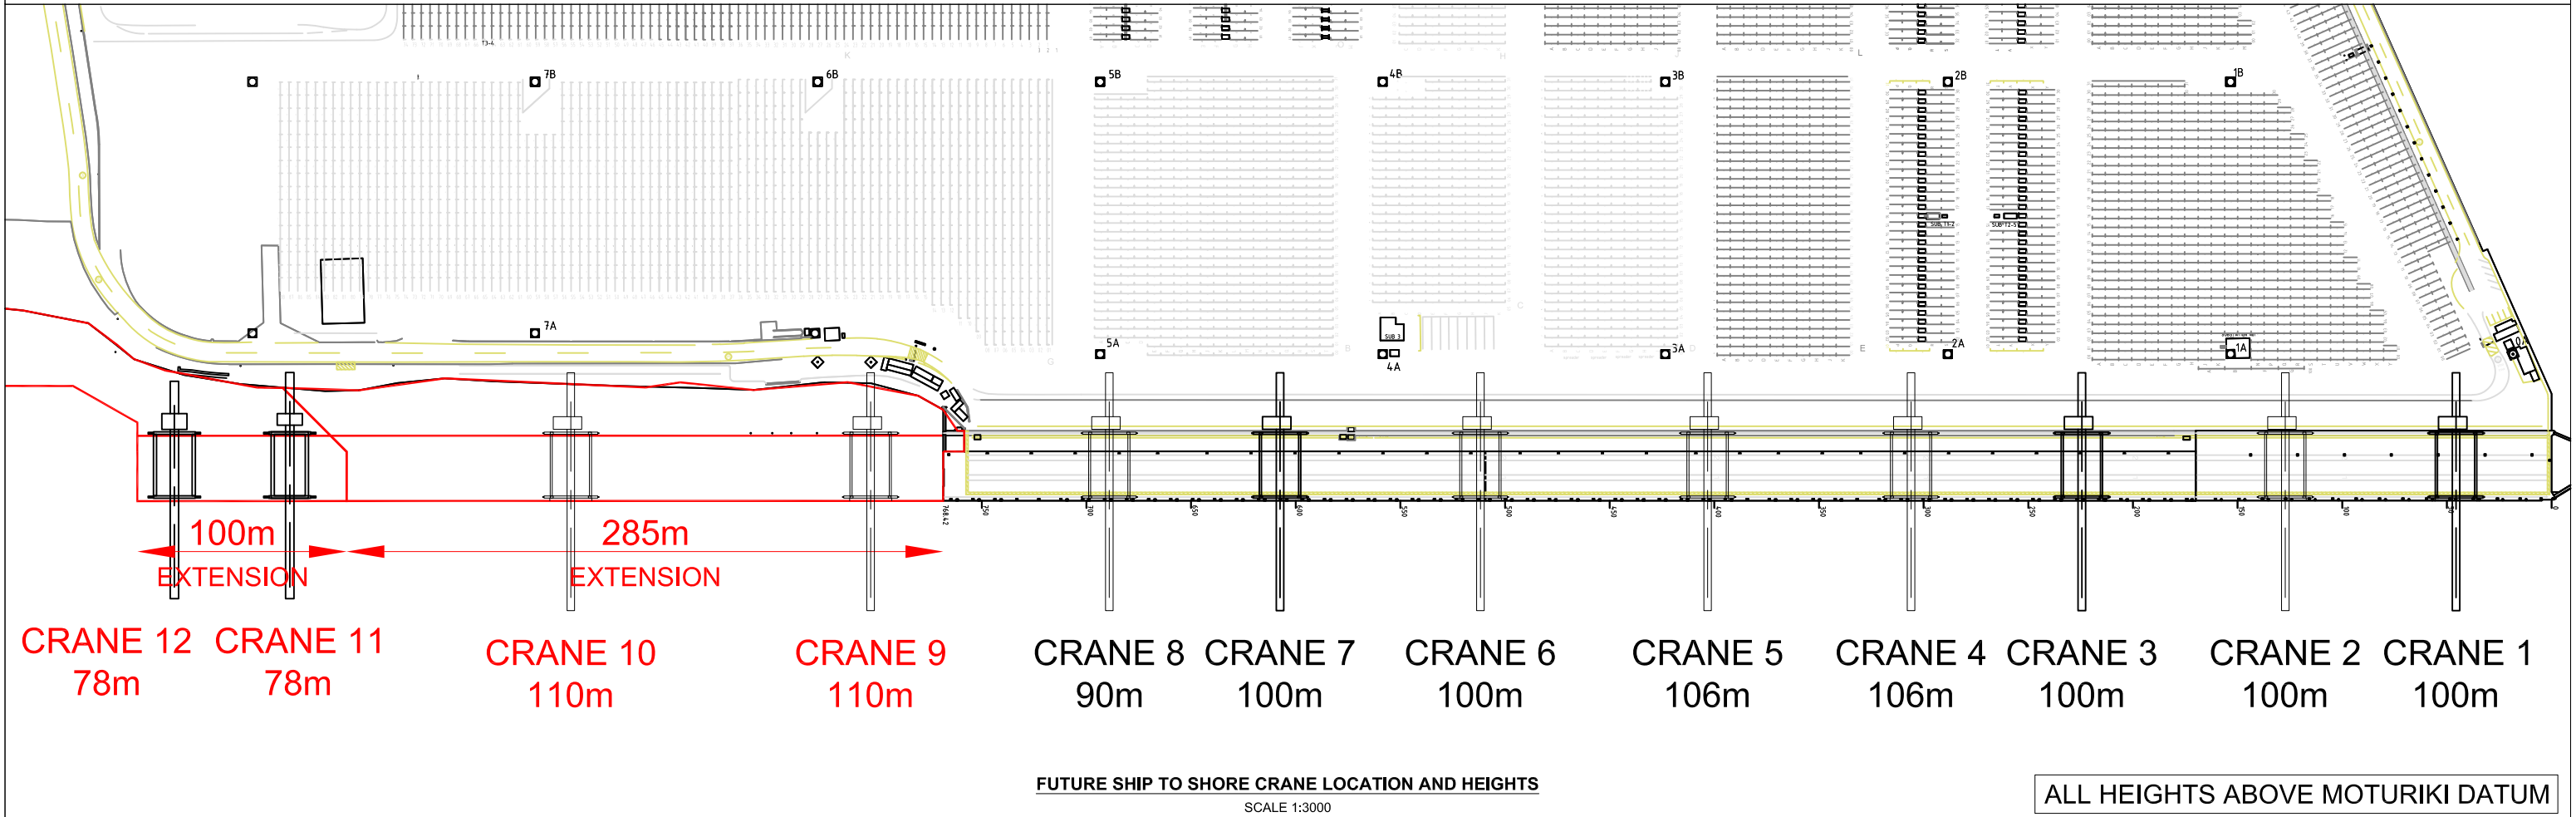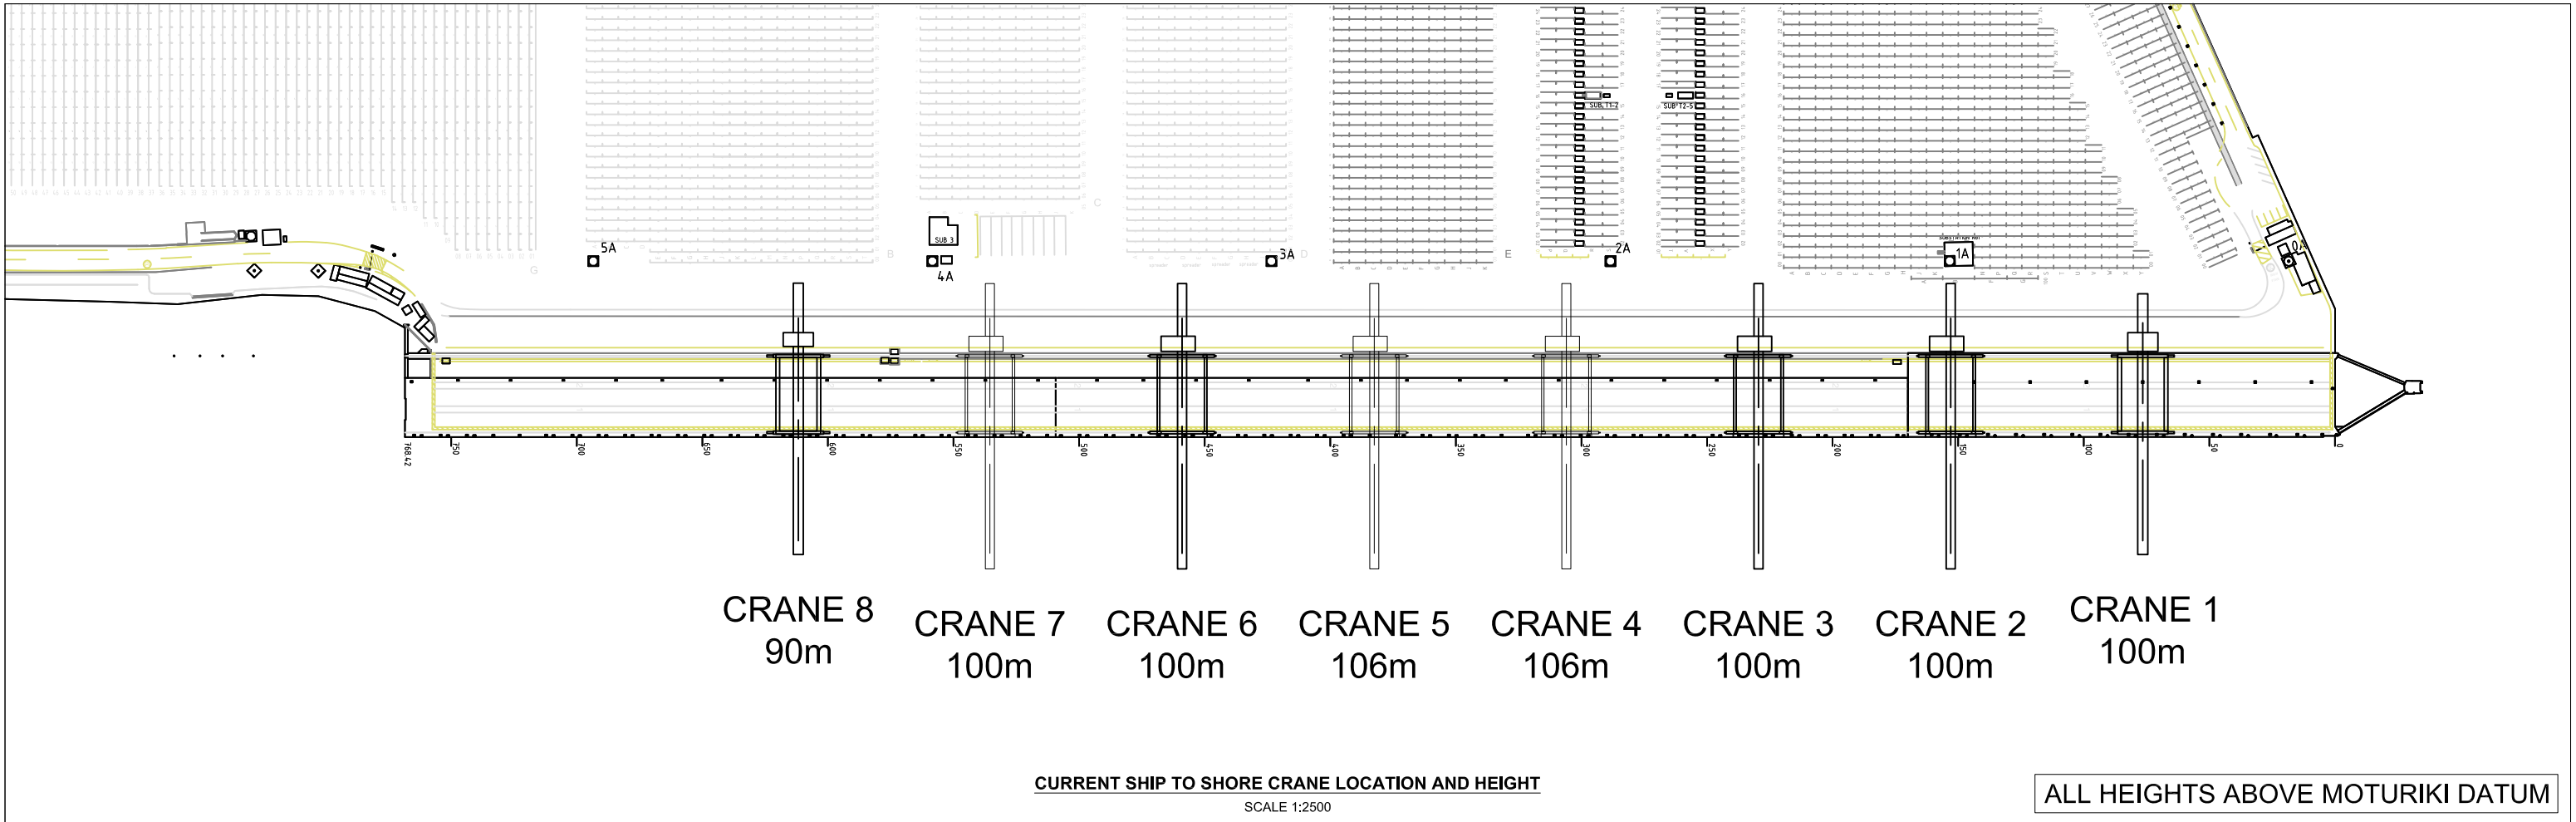

REV.	AMENDMENT	DRAWN	CHECK	DATE
0	FOR INFORMATION	D.B	-	30.01.25

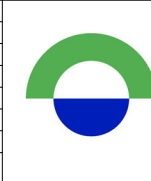



**Port of
Tauranga**

PORT OF TAURANGA LTD.
Private Bag 12504
TAURANGA 3143,
NEW ZEALAND
TELEPHONE 07 572 8899

CURRENT AND PROPOSED CRANE LOCATION PLAN
SULPHUR POINT

SCALES: (A3)		FILENAME	LAST PLOT DATE
1:2500		270-118.dwg	30.01.25
DESIGNED	-	DRAWING No.	
DATE	-	REV.	
DRAWN	D.B	270-118-3	
DATE	30.01.25	0	
CHECKED	-	This drawing and its contents is the property of Port of Tauranga Ltd. Any unauthorised use or reproduction is forbidden.	
DATE	-	DO NOT SCALE - IF IN DOUBT ASK	

Land Information New Zealand
Port of Tauranga Ltd 1964 - 2003 1:12 000 and larger
Port of Tauranga Ltd 1961 - 2003 1:7 920 and larger
H.M.N.Z.S. L.A.C.H.M.A.N. 1960 1:26 000

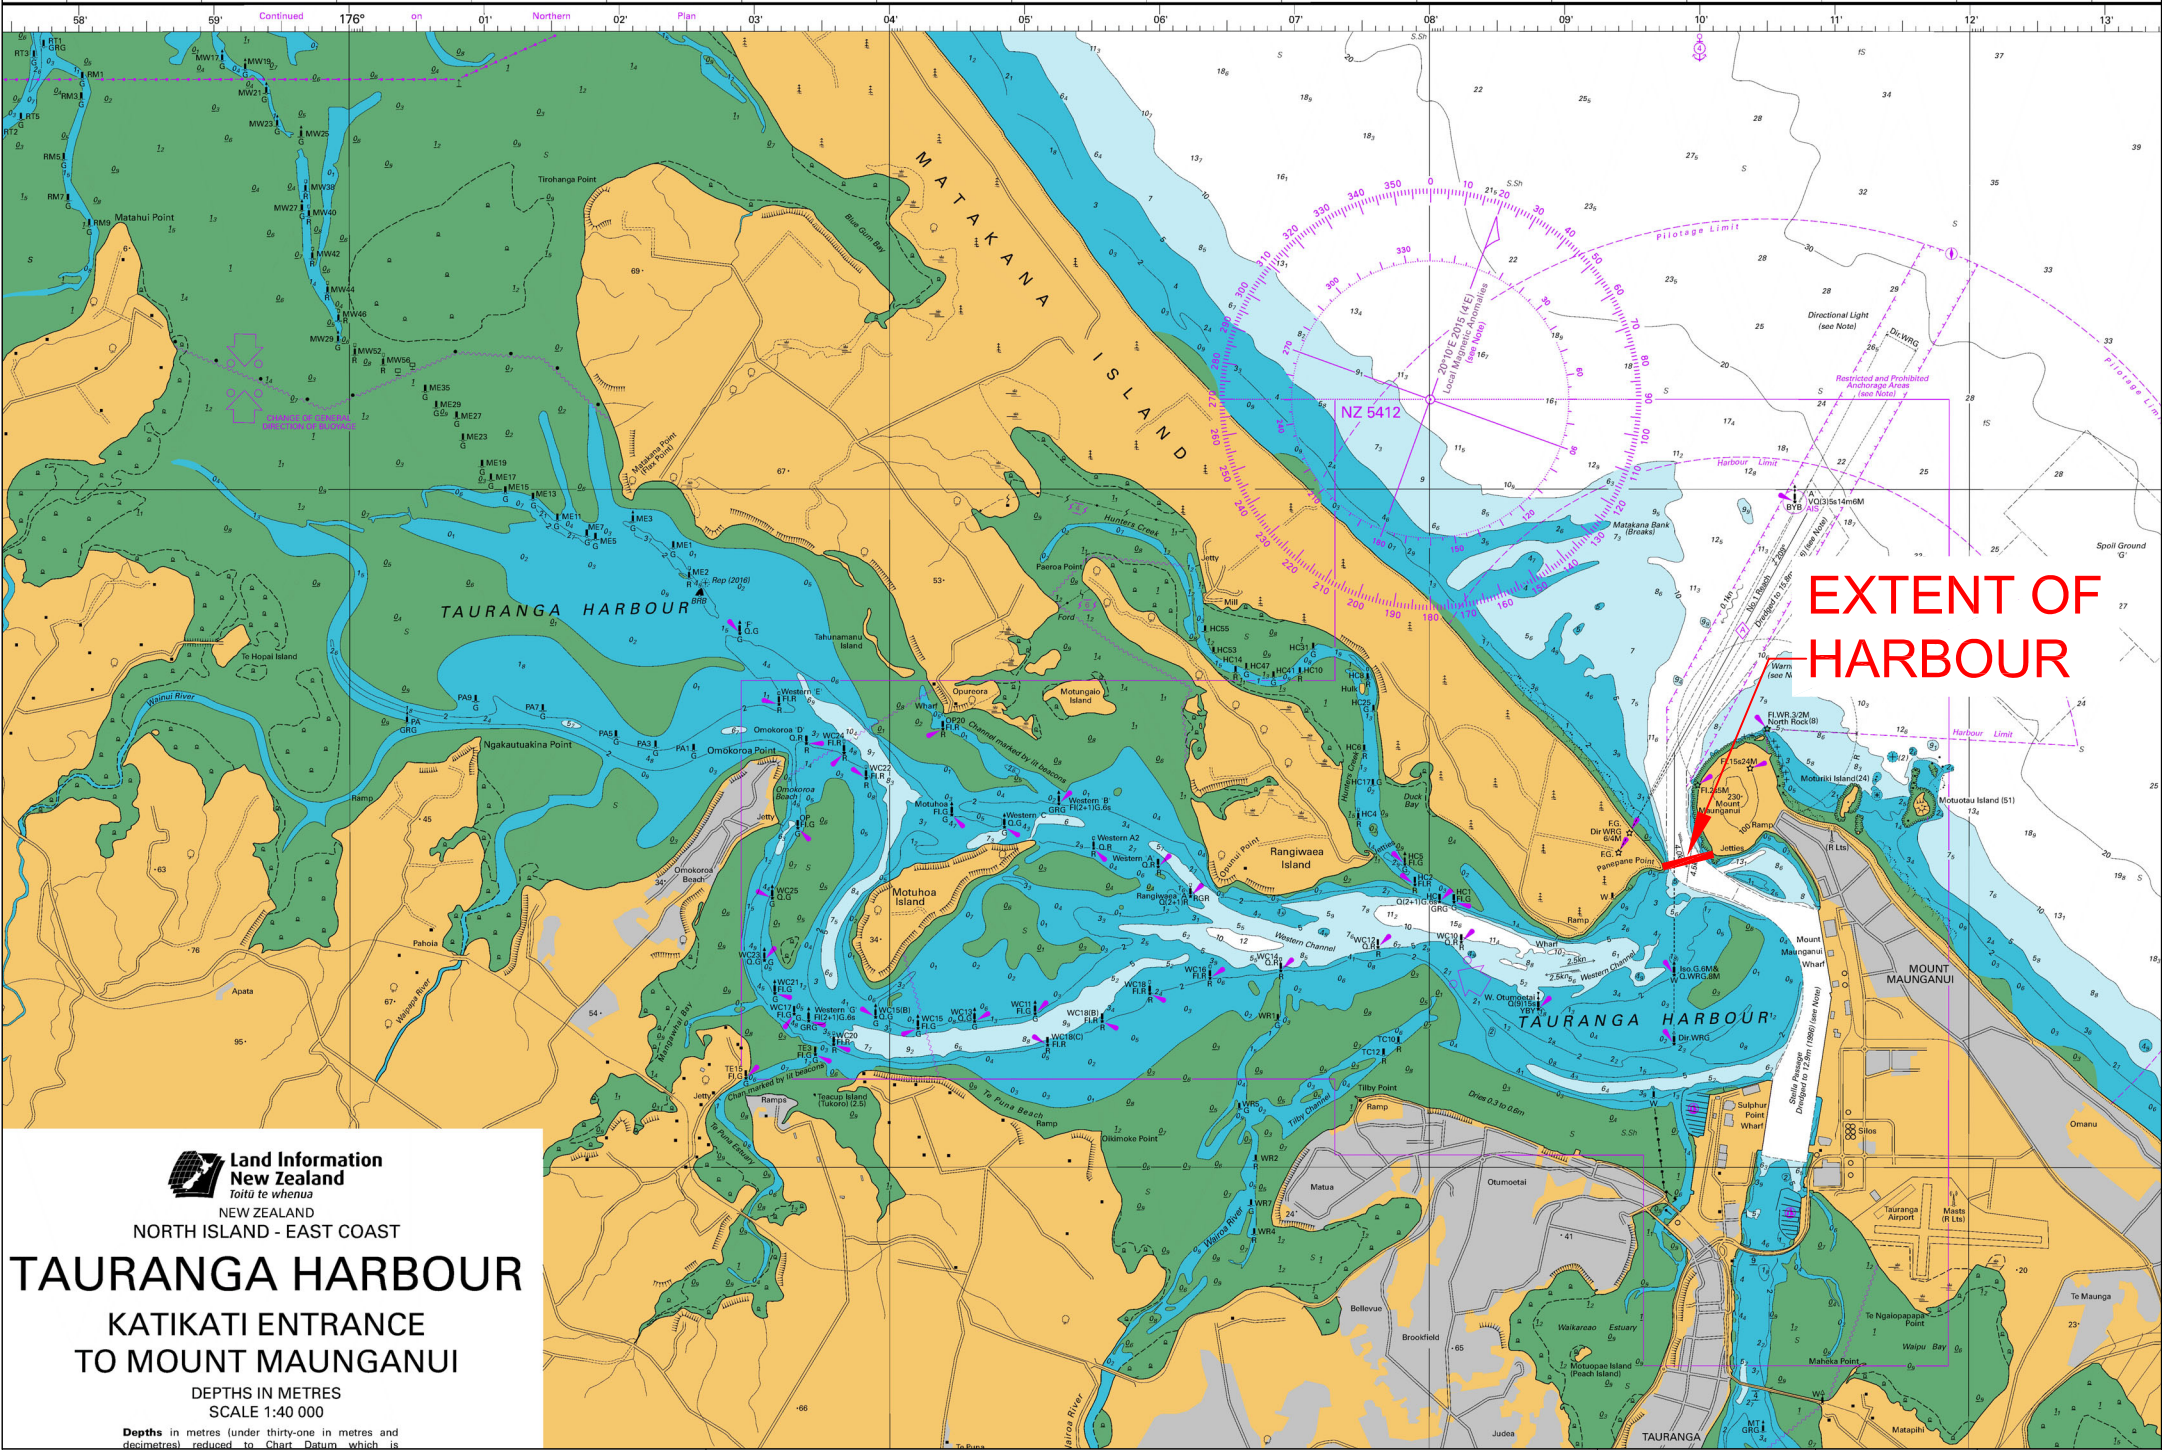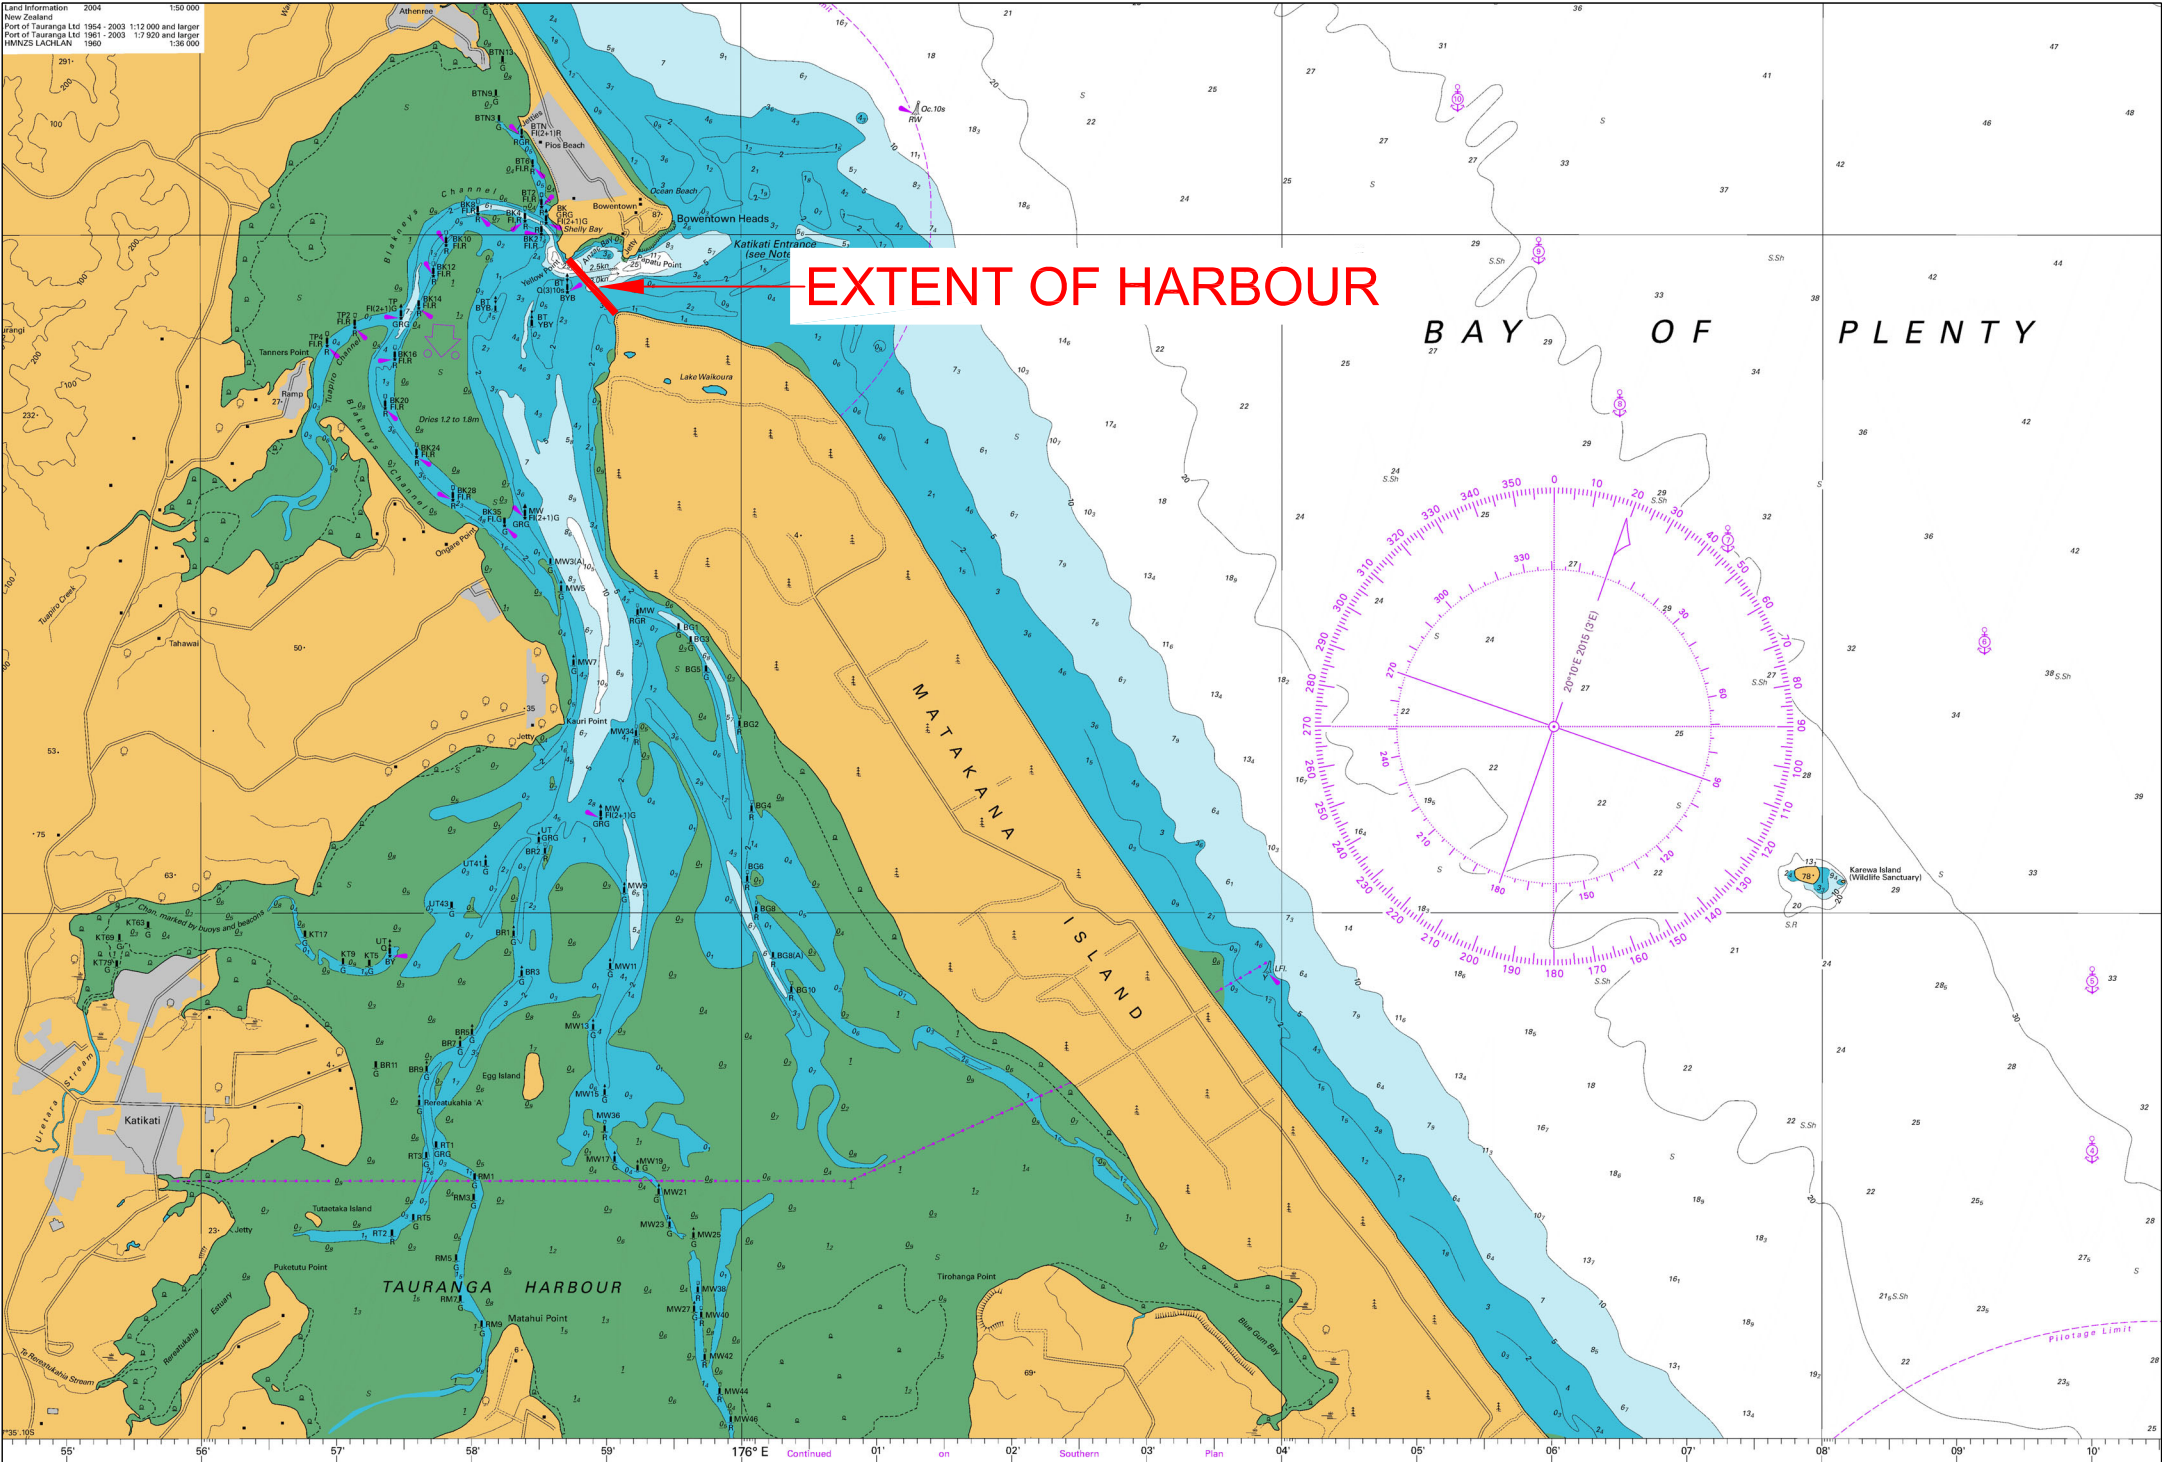


NEW ZEALAND
NORTH ISLAND - EAST COAST

TAURANGA HARBOUR

KATIKATI ENTRANCE
TO MOUNT MAUNGANUI

DEPTHS IN METRES
SCALE 1:40 000

Depths in metres (under thirty-one in metres and
decimetres) reduced to Chart Datum which is

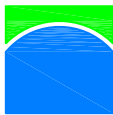

PORT OF
TAURANGA

PORT OF TAURANGA LTD.
Private Bag 12504
TAURANGA 3143,
NEW ZEALAND
TELEPHONE 07 572 8899

TAURANGA HARBOUR
BALEEN WHALES & LEOPARD SEAL
SHUTDOWN ZONE

SCALES: (A3)
N.T.S.

DESIGNED	-
DATE	-
DRAWN	D.B.
DATE	14.04.22
CHECKED	-
DATE	-

FILENAME
270-94-8.dwg

LAST PLOT DATE
14.04.22

DRAWING No.

270-94-8

This drawing and its contents is the property of
Port of Tauranga Ltd. Any unauthorised use or reproduction
is forbidden.
DO NOT SCALE - IF IN DOUBT ASK

REV.

0