

LEGEND:

- INDICATES EXISTING CONTOURS SHOWN AT 2m INTERVALS
- INDICATES CUT CONTOURS SHOWN AT 1m INTERVALS
- INDICATES FILL CONTOURS SHOWN AT 1m INTERVALS
- EXTENT OF PROPOSED EARTHWORKS
- EXTENT OF SURPLUS FILL ZONE

NOTES:

- EXISTING CONTOURS ARE A COMBINATION OF 2023 LIDAR SOURCED FROM KOORDINATES DATABASE AND SPECIFIC LOCATION SITE SURVEY.
- CUT/FILL CONTOURS SHOWN ARE THE DIFFERENCE BETWEEN EXISTING SUBGRADE (ASSUMED 300mm AVERAGE TOPSOIL) AND PROPOSED SUBGRADE (AVERAGE 200mm BELOW FGL).

This design and drawing shall only be used for the purpose for which it was supplied and shall not be altered or reproduced without the permission of Envelope Engineering Limited. No liability shall be accepted for unauthorised use of this design and drawing.


REVISIONS:			
REV	NOTES	BY	DATE
R1	RESOURCE CONSENT ISSUE	PWJ	13-11-2025

PROJECT:
PUKERUA PROPERTY GROUP LP
MT WELCOME - PUKERUA BAY
PORIRUA

TITLE:
PROPOSED CUT / FILL CONTOURS
HIGH LEVEL LAYOUT
SHEET 1 OF 6



DESIGNED: PWJ	DRAWN: PWJ	REVISION:
CHECKED: KD	PLOT DATE: 13-11-2025	
SCALE A1: 1:1000	SCALE A3: 1:2000	
STATUS: RESOURCE CONSENT		
PROJECT No: 1753-02	DRAWING No: 2201	R1

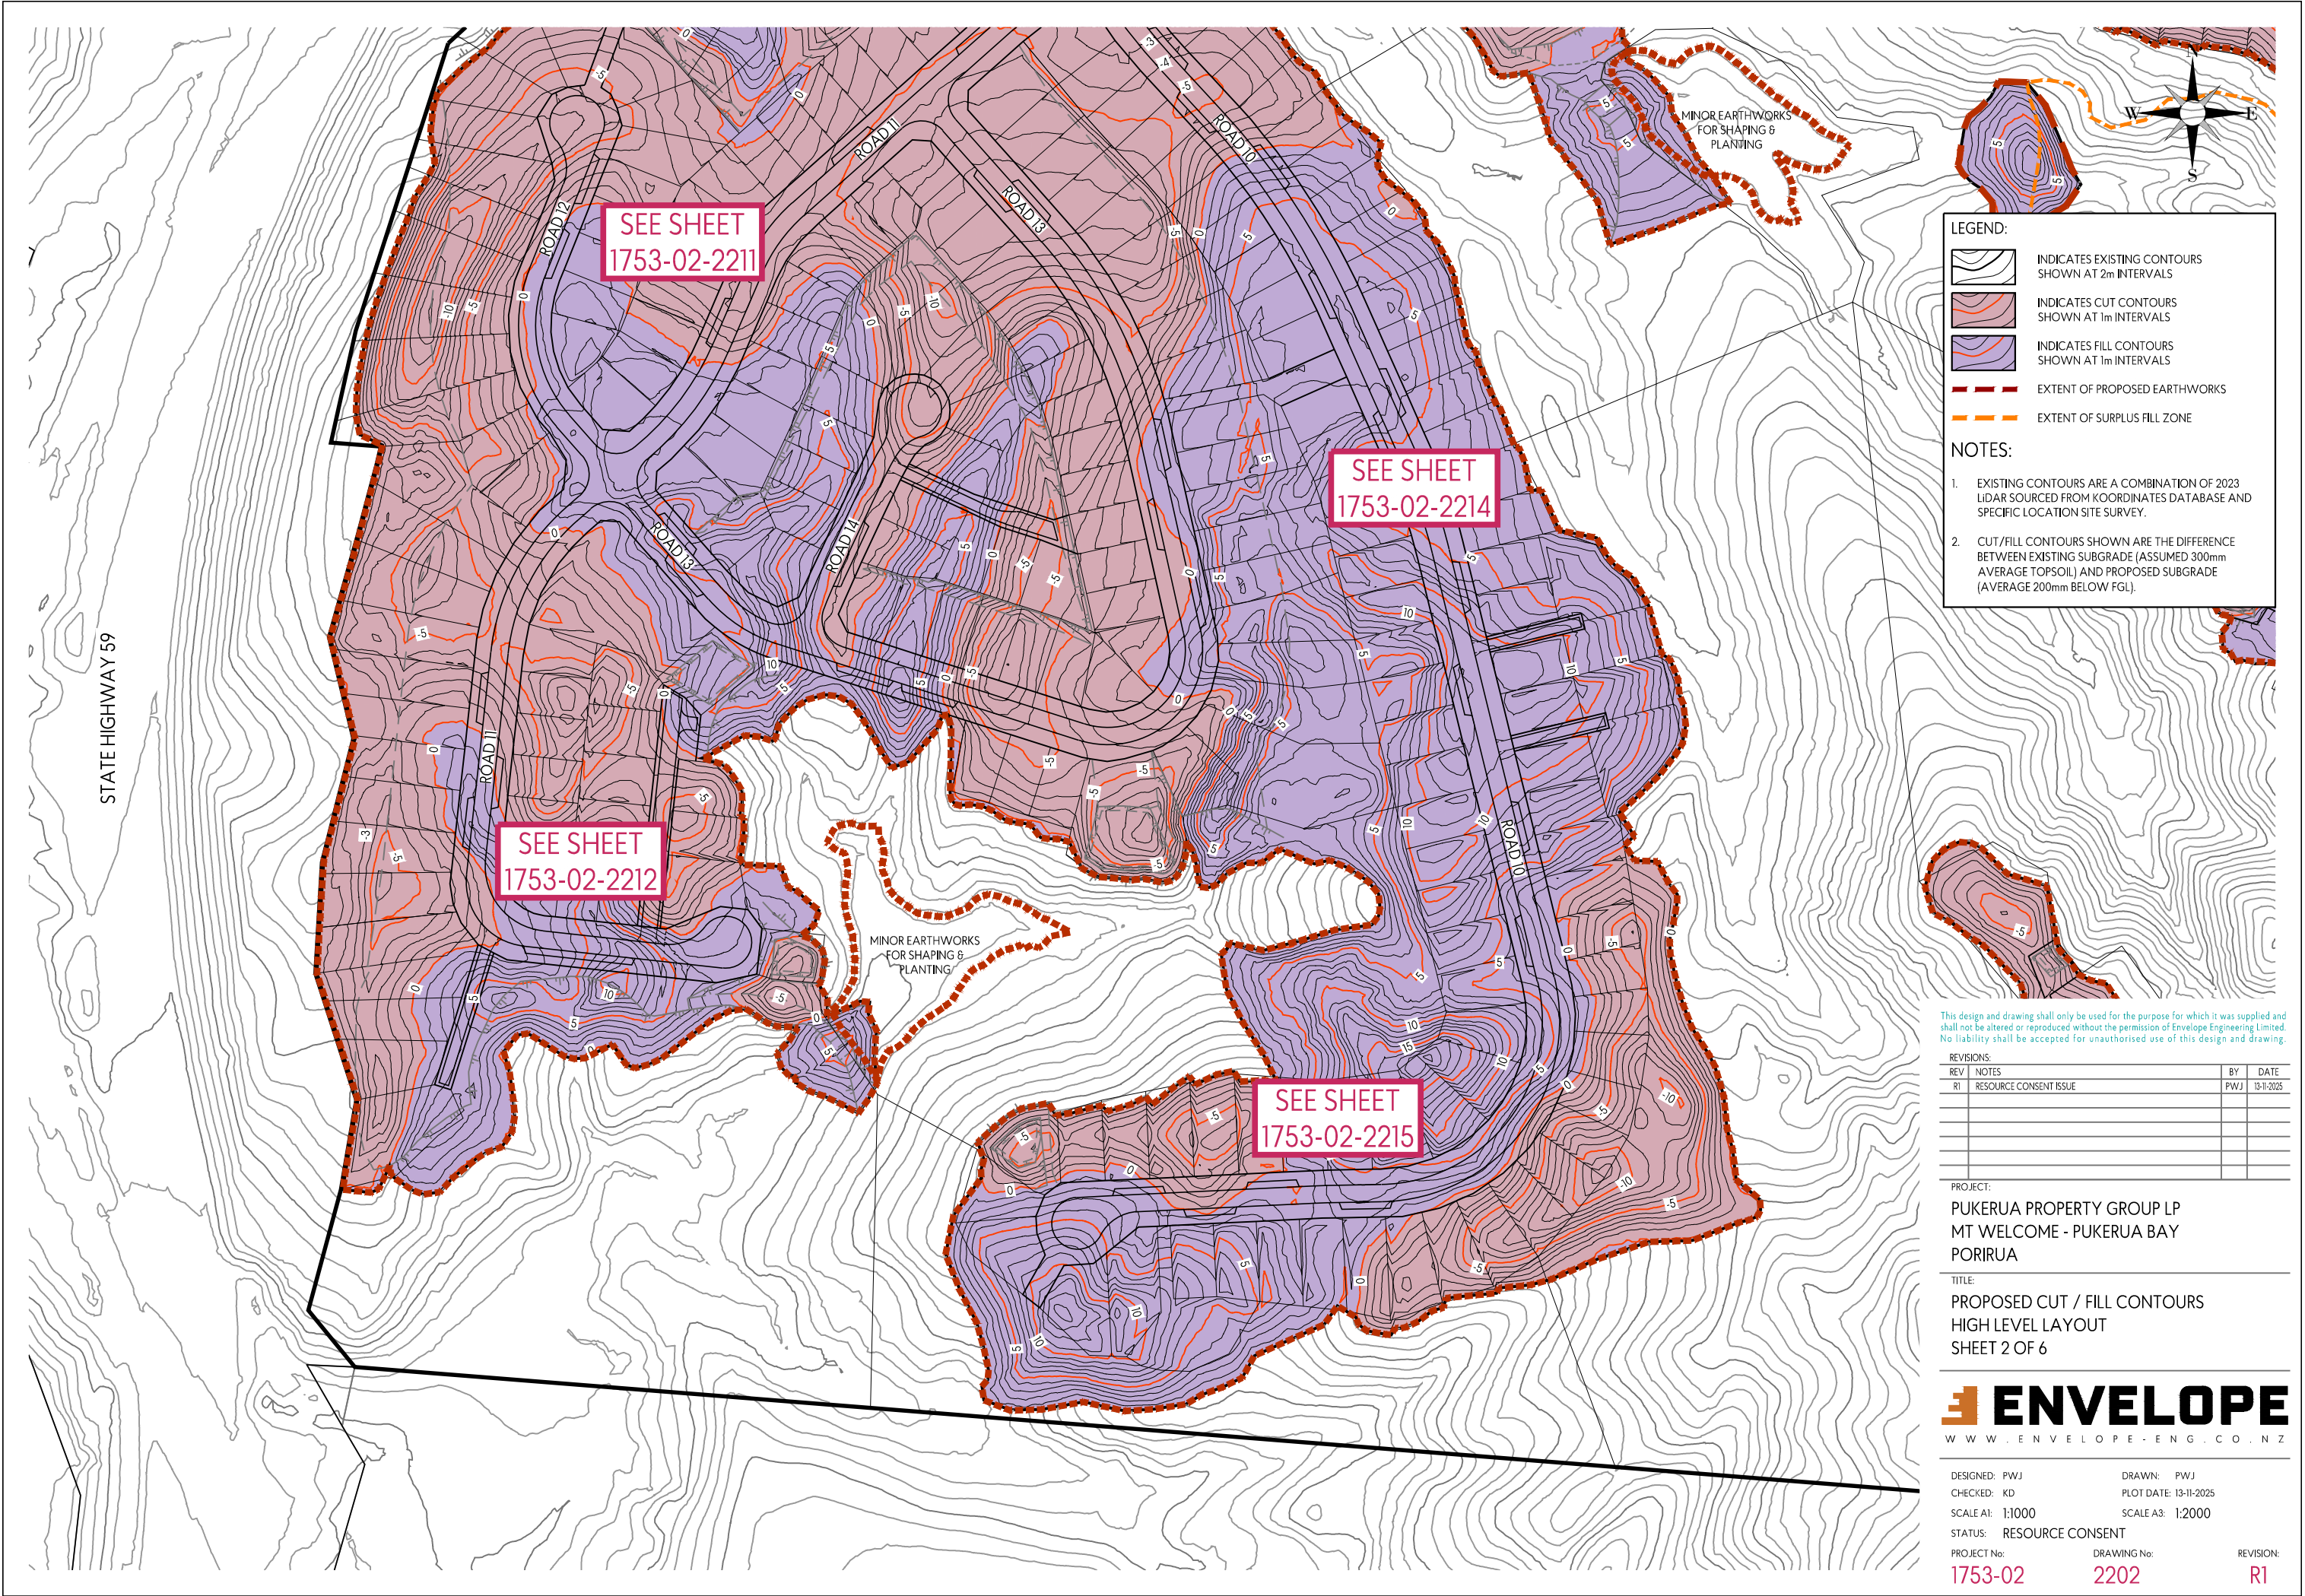

LEGEND:

- INDICATES EXISTING CONTOURS SHOWN AT 2m INTERVALS
- INDICATES CUT CONTOURS SHOWN AT 1m INTERVALS
- INDICATES FILL CONTOURS SHOWN AT 1m INTERVALS
- EXTENT OF PROPOSED EARTHWORKS
- EXTENT OF SURPLUS FILL ZONE

NOTES:

- EXISTING CONTOURS ARE A COMBINATION OF 2023 LIDAR SOURCED FROM KOORDINATES DATABASE AND SPECIFIC LOCATION SITE SURVEY.
- CUT/FILL CONTOURS SHOWN ARE THE DIFFERENCE BETWEEN EXISTING SUBGRADE (ASSUMED 300mm AVERAGE TOPSOIL) AND PROPOSED SUBGRADE (AVERAGE 200mm BELOW FGL).

This design and drawing shall only be used for the purpose for which it was supplied and shall not be altered or reproduced without the permission of Envelope Engineering Limited. No liability shall be accepted for unauthorised use of this design and drawing.


REVISIONS:			
REV	NOTES	BY	DATE
R1	RESOURCE CONSENT ISSUE	PWJ	13-11-2025

PROJECT:
PUKERUA PROPERTY GROUP LP
MT WELCOME - PUKERUA BAY
PORIRUA

TITLE:
PROPOSED CUT / FILL CONTOURS
HIGH LEVEL LAYOUT
SHEET 2 OF 6



DESIGNED: PWJ	DRAWN: PWJ	REVISION:
CHECKED: KD	PLOT DATE: 13-11-2025	
SCALE A1: 1:1000	SCALE A3: 1:2000	
STATUS: RESOURCE CONSENT		
PROJECT No: 1753-02	DRAWING No: 2202	

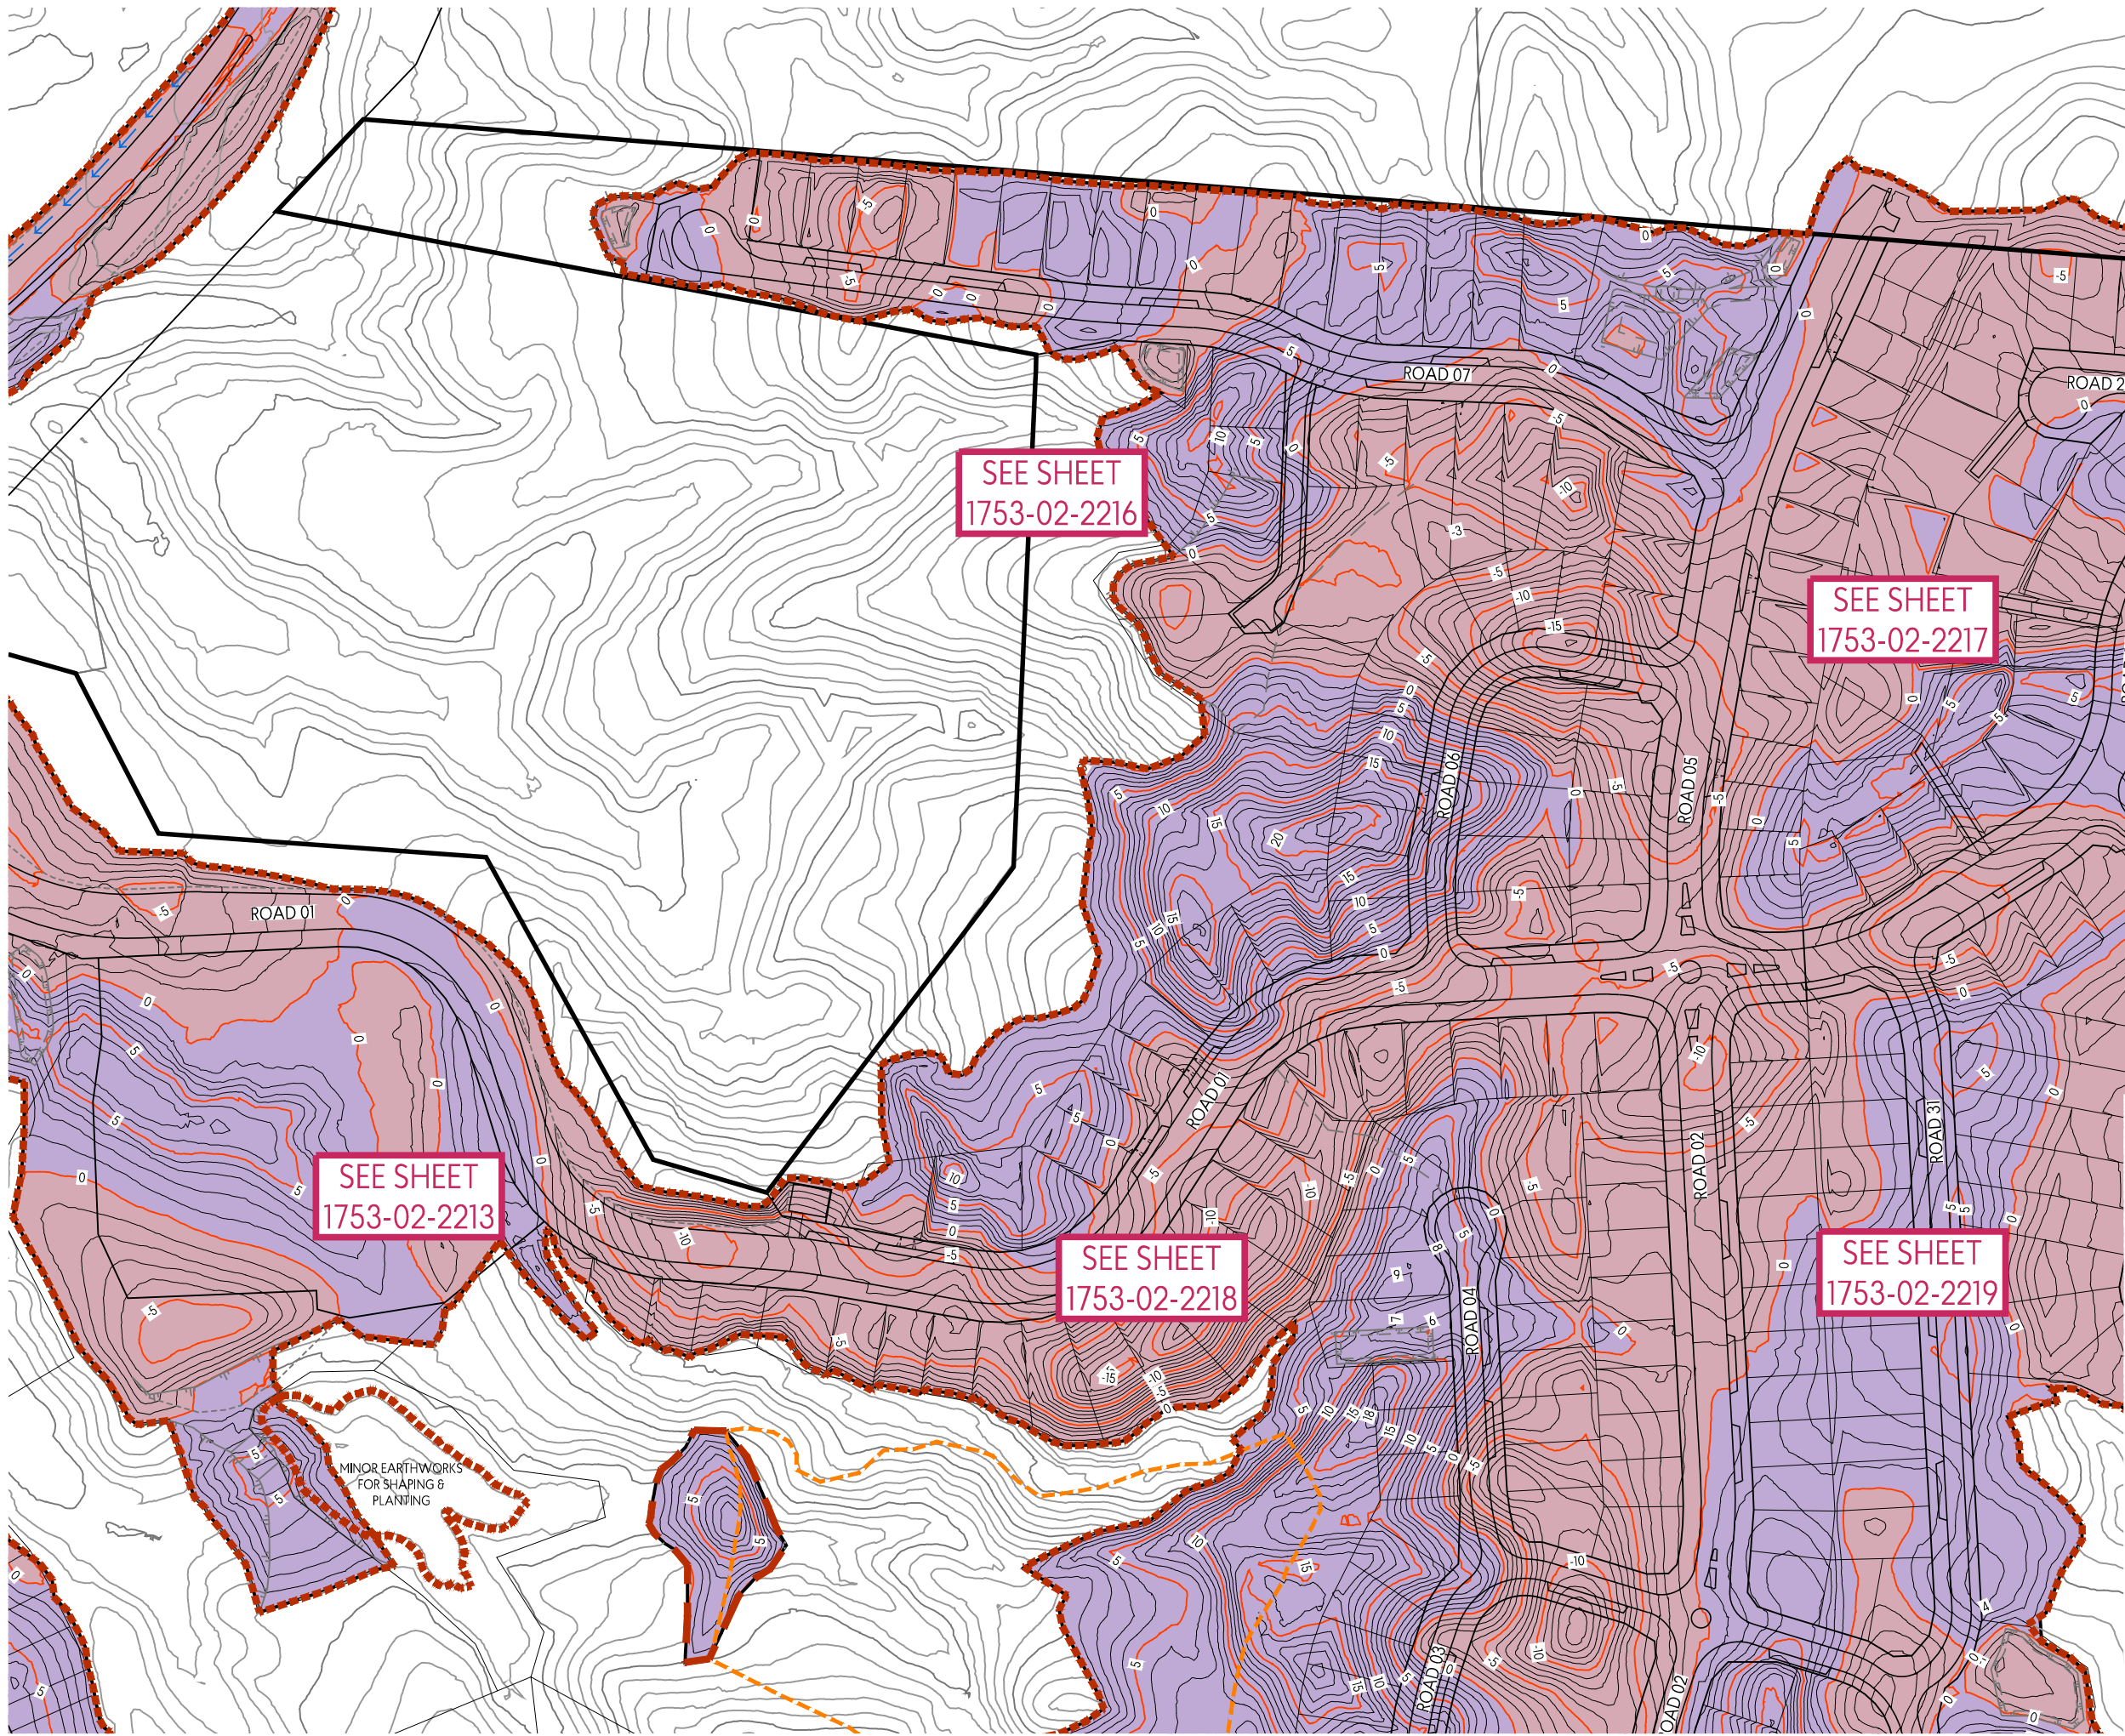

LEGEND:

- INDICATES EXISTING CONTOURS SHOWN AT 2m INTERVALS
- INDICATES CUT CONTOURS SHOWN AT 1m INTERVALS
- INDICATES FILL CONTOURS SHOWN AT 1m INTERVALS
- EXTENT OF PROPOSED EARTHWORKS
- EXTENT OF SURPLUS FILL ZONE

NOTES:

- EXISTING CONTOURS ARE A COMBINATION OF 2023 LIDAR SOURCED FROM KOORDINATES DATABASE AND SPECIFIC LOCATION SITE SURVEY.
- CUT/FILL CONTOURS SHOWN ARE THE DIFFERENCE BETWEEN EXISTING SUBGRADE (ASSUMED 300mm AVERAGE TOPSOIL) AND PROPOSED SUBGRADE (AVERAGE 200mm BELOW FGL).

This design and drawing shall only be used for the purpose for which it was supplied and shall not be altered or reproduced without the permission of Envelope Engineering Limited. No liability shall be accepted for unauthorised use of this design and drawing.


REVISIONS:			
REV	NOTES	BY	DATE
R1	RESOURCE CONSENT ISSUE	PWJ	13-11-2025

PROJECT:
PUKERUA PROPERTY GROUP LP
MT WELCOME - PUKERUA BAY
PORIRUA

TITLE:
PROPOSED CUT / FILL CONTOURS
HIGH LEVEL LAYOUT
SHEET 3 OF 6



DESIGNED: PWJ	DRAWN: PWJ	REVISION:
CHECKED: KD	PLOT DATE: 13-11-2025	
SCALE A1: 1:500	SCALE A3: 1:1000	
STATUS: RESOURCE CONSENT		
PROJECT No:	DRAWING No:	
1753-02	2203	R1

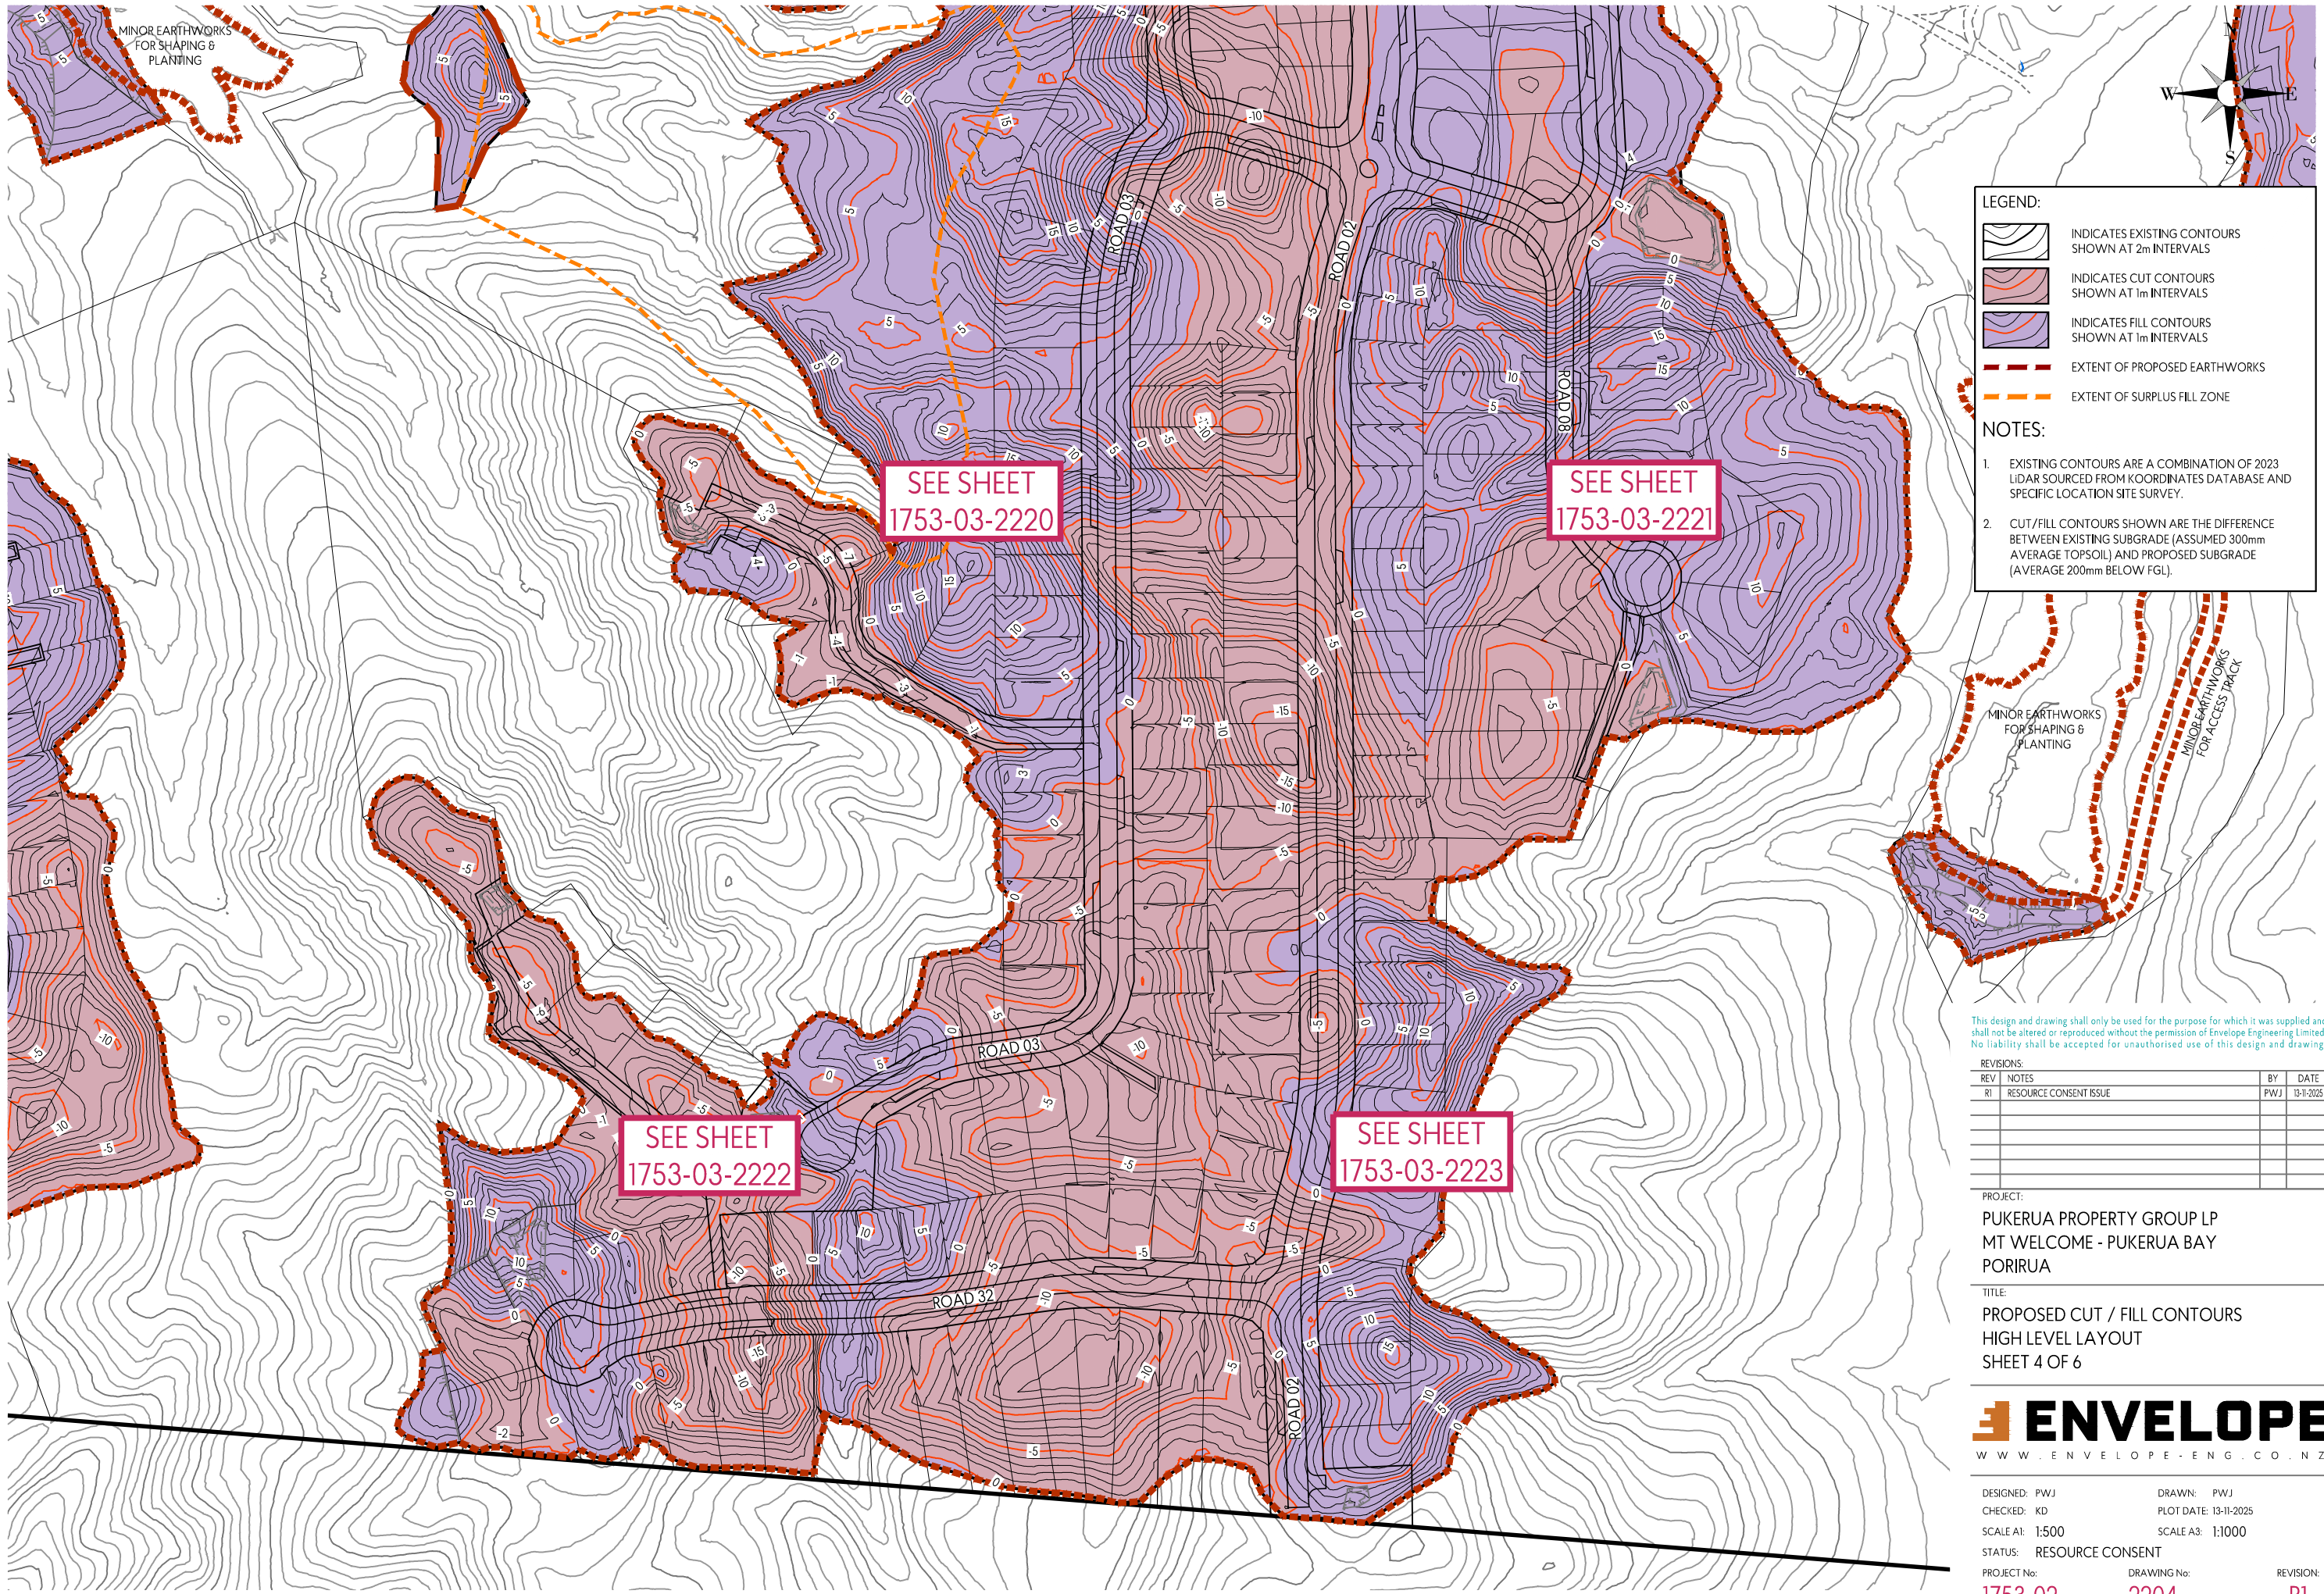

LEGEND:

- INDICATES EXISTING CONTOURS SHOWN AT 2m INTERVALS
- INDICATES CUT CONTOURS SHOWN AT 1m INTERVALS
- INDICATES FILL CONTOURS SHOWN AT 1m INTERVALS
- EXTENT OF PROPOSED EARTHWORKS
- EXTENT OF SURPLUS FILL ZONE

NOTES:

- EXISTING CONTOURS ARE A COMBINATION OF 2023 LIDAR SOURCED FROM KOORDINATES DATABASE AND SPECIFIC LOCATION SITE SURVEY.
- CUT/FILL CONTOURS SHOWN ARE THE DIFFERENCE BETWEEN EXISTING SUBGRADE (ASSUMED 300mm AVERAGE TOPSOIL) AND PROPOSED SUBGRADE (AVERAGE 200mm BELOW FGL).

This design and drawing shall only be used for the purpose for which it was supplied and shall not be altered or reproduced without the permission of Envelope Engineering Limited. No liability shall be accepted for unauthorised use of this design and drawing.


REVISIONS:			
REV	NOTES	BY	DATE
R1	RESOURCE CONSENT ISSUE	PWJ	13-11-2025

PROJECT:
PUKERUA PROPERTY GROUP LP
MT WELCOME - PUKERUA BAY
PORIRUA

TITLE:
PROPOSED CUT / FILL CONTOURS
HIGH LEVEL LAYOUT
SHEET 4 OF 6



DESIGNED: PWJ	DRAWN: PWJ
CHECKED: KD	PLOT DATE: 13-11-2025
SCALE A1: 1:500	SCALE A3: 1:1000
STATUS: RESOURCE CONSENT	
PROJECT No: 1753-02	DRAWING No: 2204
	REVISION: R1

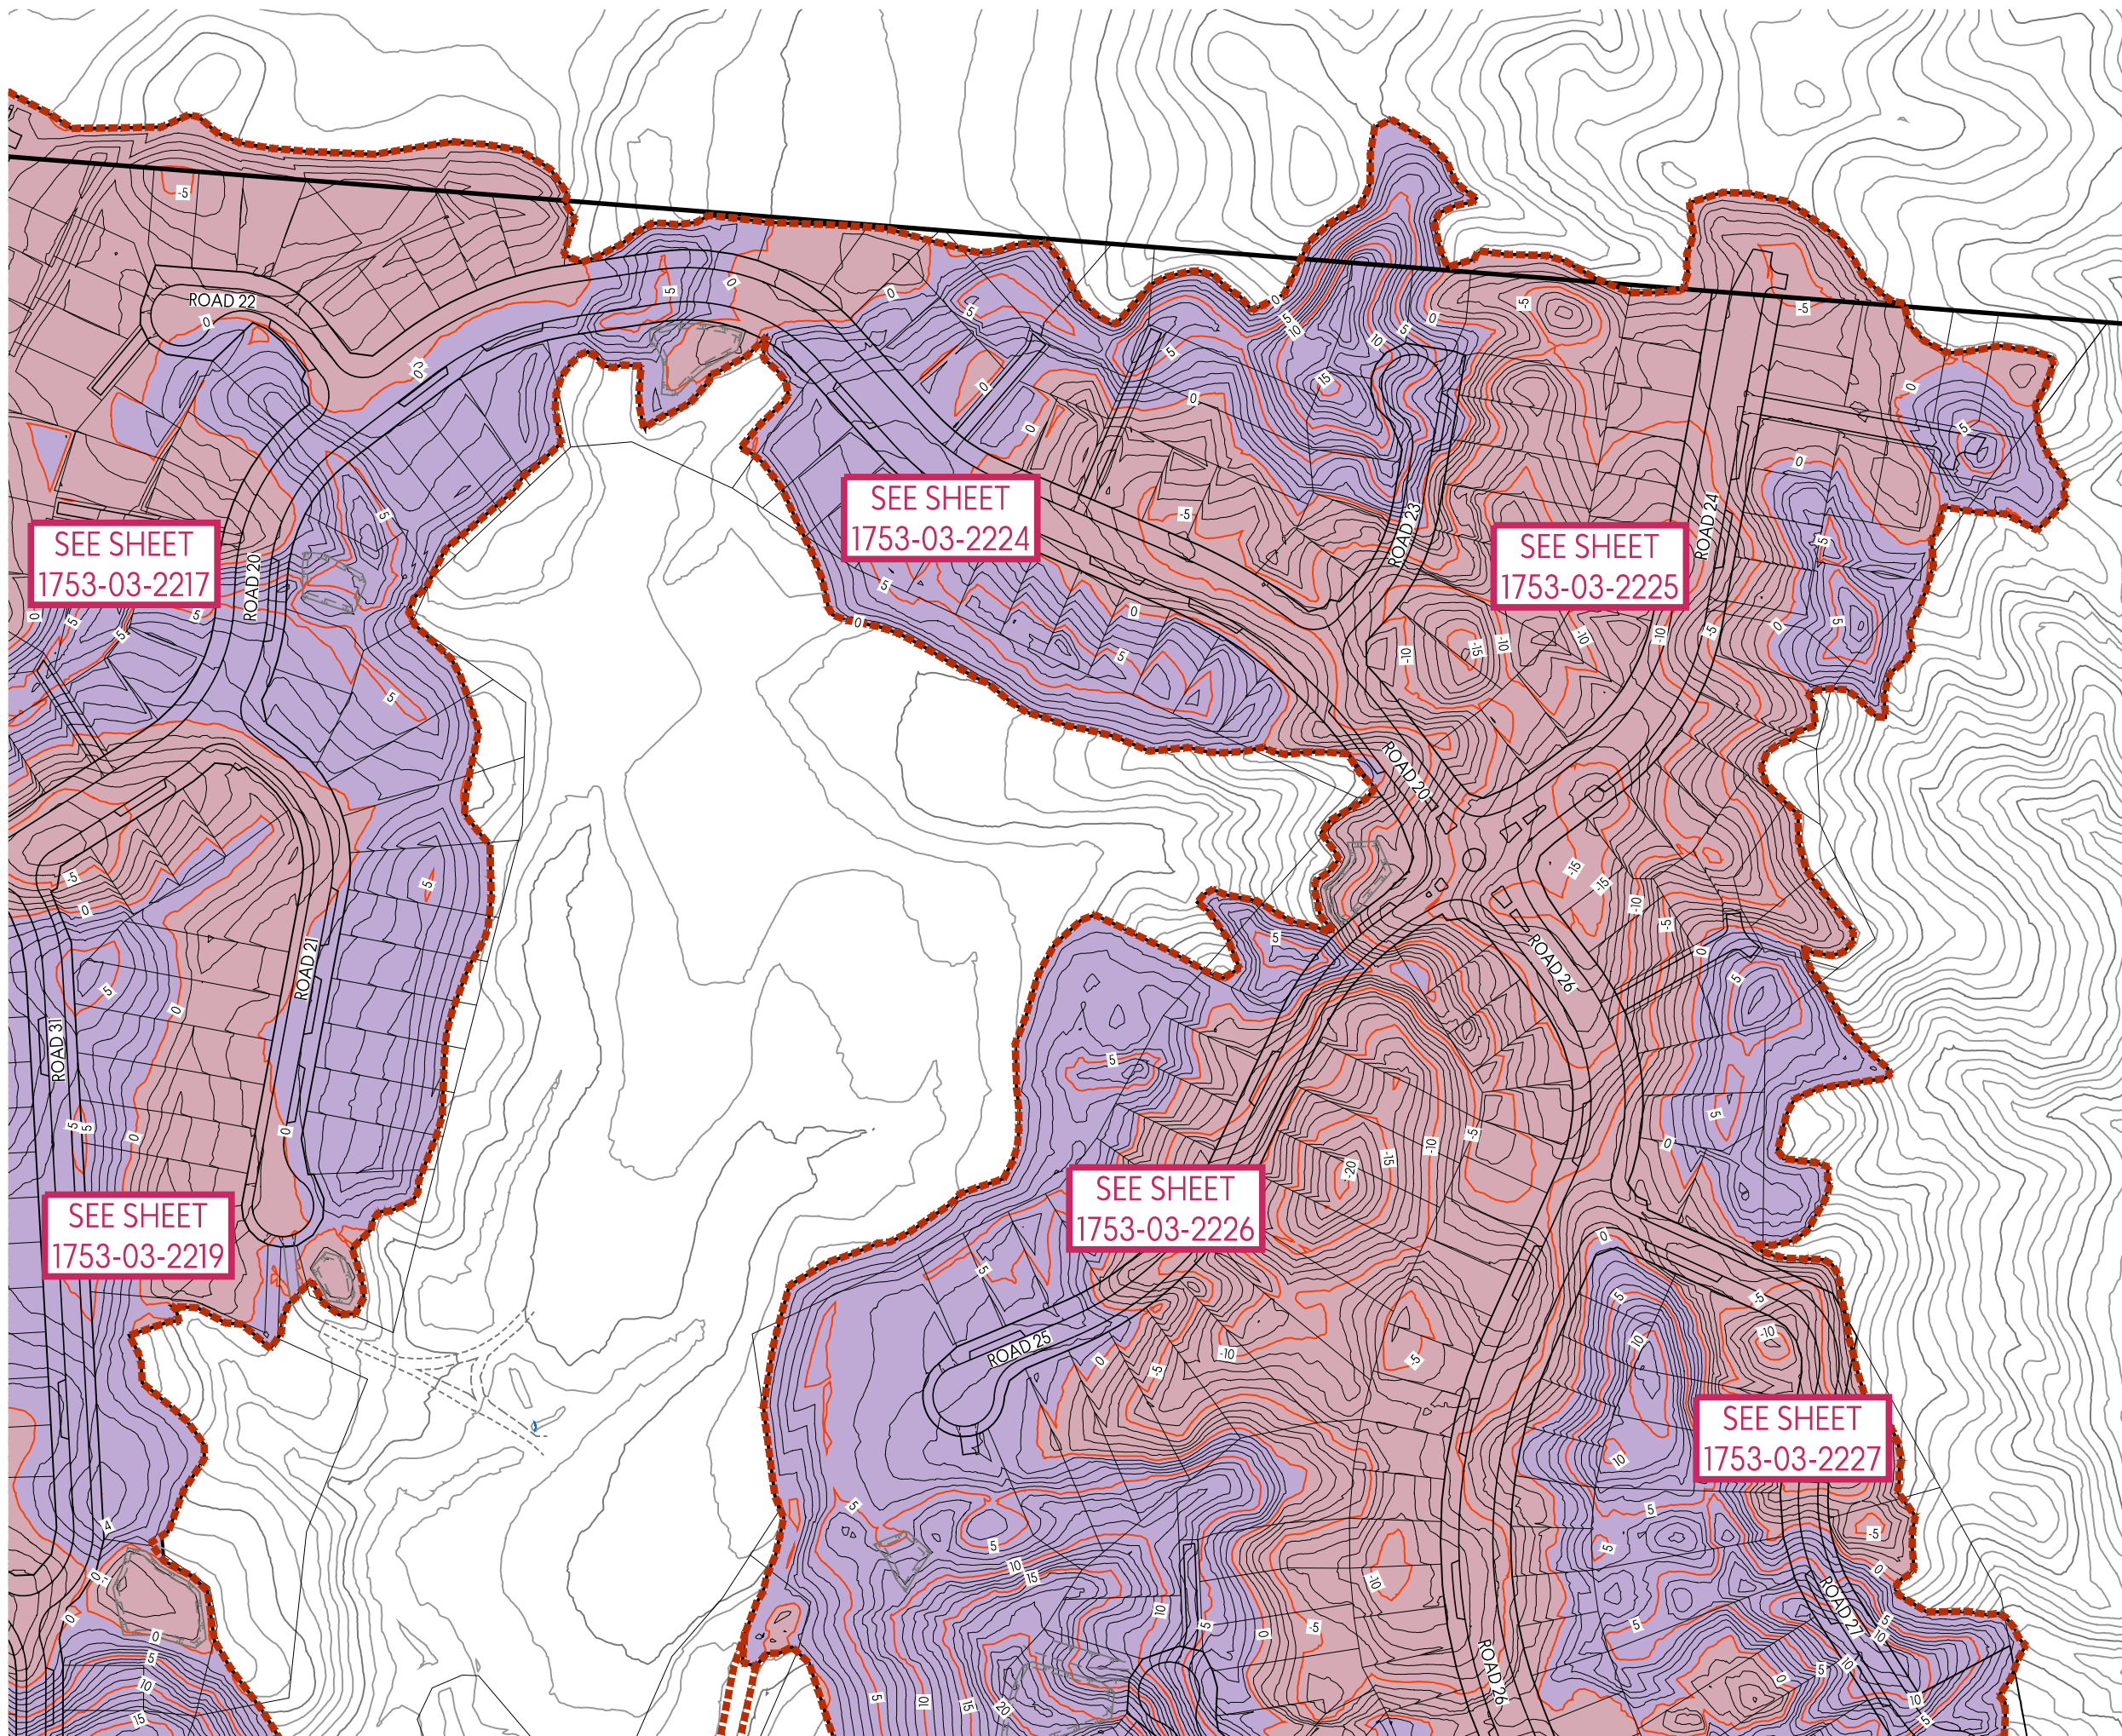

LEGEND:

- INDICATES EXISTING CONTOURS SHOWN AT 2m INTERVALS
- INDICATES CUT CONTOURS SHOWN AT 1m INTERVALS
- INDICATES FILL CONTOURS SHOWN AT 1m INTERVALS
- EXTENT OF PROPOSED EARTHWORKS
- EXTENT OF SURPLUS FILL ZONE

NOTES:

- EXISTING CONTOURS ARE A COMBINATION OF 2023 LIDAR SOURCED FROM KOORDINATES DATABASE AND SPECIFIC LOCATION SITE SURVEY.
- CUT/FILL CONTOURS SHOWN ARE THE DIFFERENCE BETWEEN EXISTING SUBGRADE (ASSUMED 300mm AVERAGE TOPSOIL) AND PROPOSED SUBGRADE (AVERAGE 200mm BELOW FGL).

This design and drawing shall only be used for the purpose for which it was supplied and shall not be altered or reproduced without the permission of Envelope Engineering Limited. No liability shall be accepted for unauthorised use of this design and drawing.


REVISIONS:			
REV	NOTES	BY	DATE
R1	RESOURCE CONSENT ISSUE	PWJ	13-11-2025

PROJECT:
PUKERUA PROPERTY GROUP LP
MT WELCOME - PUKERUA BAY
PORIRUA

TITLE:
PROPOSED CUT / FILL CONTOURS
HIGH LEVEL LAYOUT
SHEET 5 OF 6



DESIGNED: PWJ	DRAWN: PWJ	REVISION:
CHECKED: KD	PLOT DATE: 13-11-2025	
SCALE A1: 1:500	SCALE A3: 1:1000	
STATUS: RESOURCE CONSENT		
PROJECT No: 1753-02	DRAWING No: 2205	

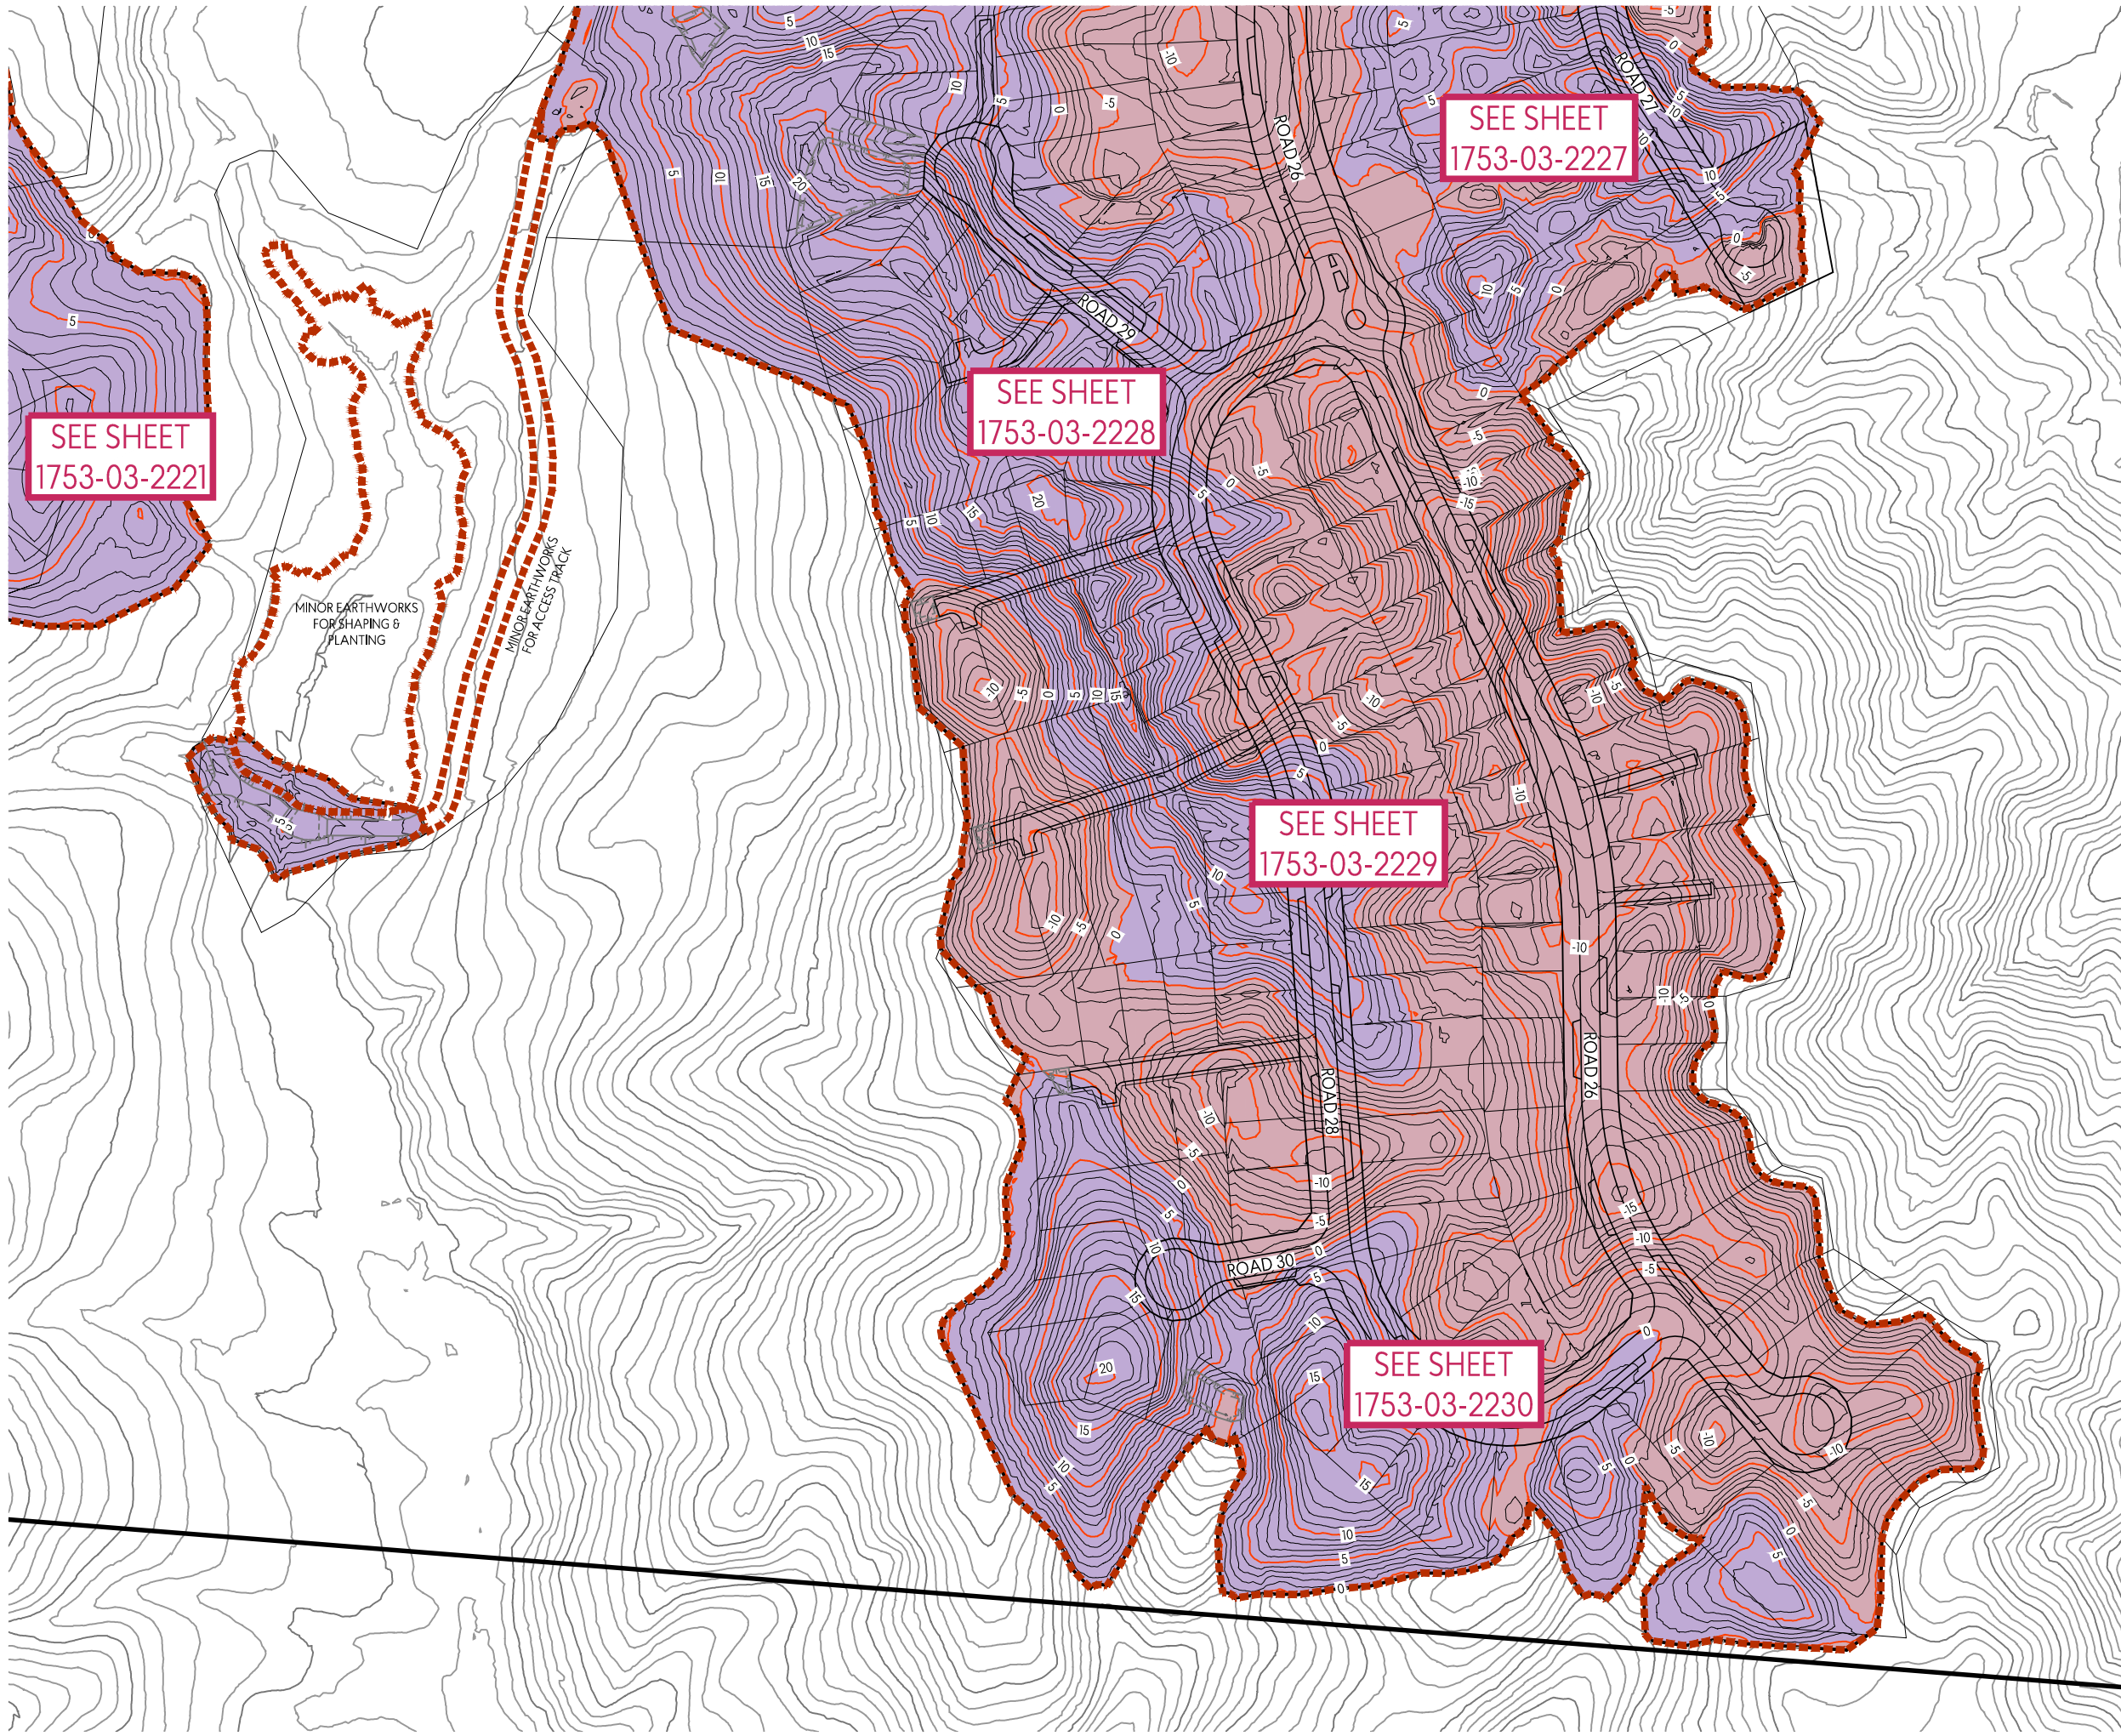

LEGEND:

- INDICATES EXISTING CONTOURS SHOWN AT 2m INTERVALS
- INDICATES CUT CONTOURS SHOWN AT 1m INTERVALS
- INDICATES FILL CONTOURS SHOWN AT 1m INTERVALS
- EXTENT OF PROPOSED EARTHWORKS
- EXTENT OF SURPLUS FILL ZONE

NOTES:

- EXISTING CONTOURS ARE A COMBINATION OF 2023 LIDAR SOURCED FROM KOORDINATES DATABASE AND SPECIFIC LOCATION SITE SURVEY.
- CUT/FILL CONTOURS SHOWN ARE THE DIFFERENCE BETWEEN EXISTING SUBGRADE (ASSUMED 300mm AVERAGE TOPSOIL) AND PROPOSED SUBGRADE (AVERAGE 200mm BELOW FGL).

This design and drawing shall only be used for the purpose for which it was supplied and shall not be altered or reproduced without the permission of Envelope Engineering Limited. No liability shall be accepted for unauthorised use of this design and drawing.

REVISIONS:			
REV	NOTES	BY	DATE
R1	RESOURCE CONSENT ISSUE	PWJ	13-11-2025

PROJECT:
PUKERUA PROPERTY GROUP LP
MT WELCOME - PUKERUA BAY
PORIRUA

TITLE:
PROPOSED CUT / FILL CONTOURS
HIGH LEVEL LAYOUT
SHEET 6 OF 6



DESIGNED: PWJ	DRAWN: PWJ	REVISION: R1
CHECKED: KD	PLOT DATE: 13-11-2025	
SCALE A1: 1:500	SCALE A3: 1:1000	
STATUS: RESOURCE CONSENT		
PROJECT No: 1753-02	DRAWING No: 2206	