



CROSS-SECTIONAL DETAIL TO POINT C
SCALE 1:1


NOTES:
1. THE VIEW IS FROM [REDACTED] HOUSE TO CONSTRUCTION ACCESS ROAD (POINT C)

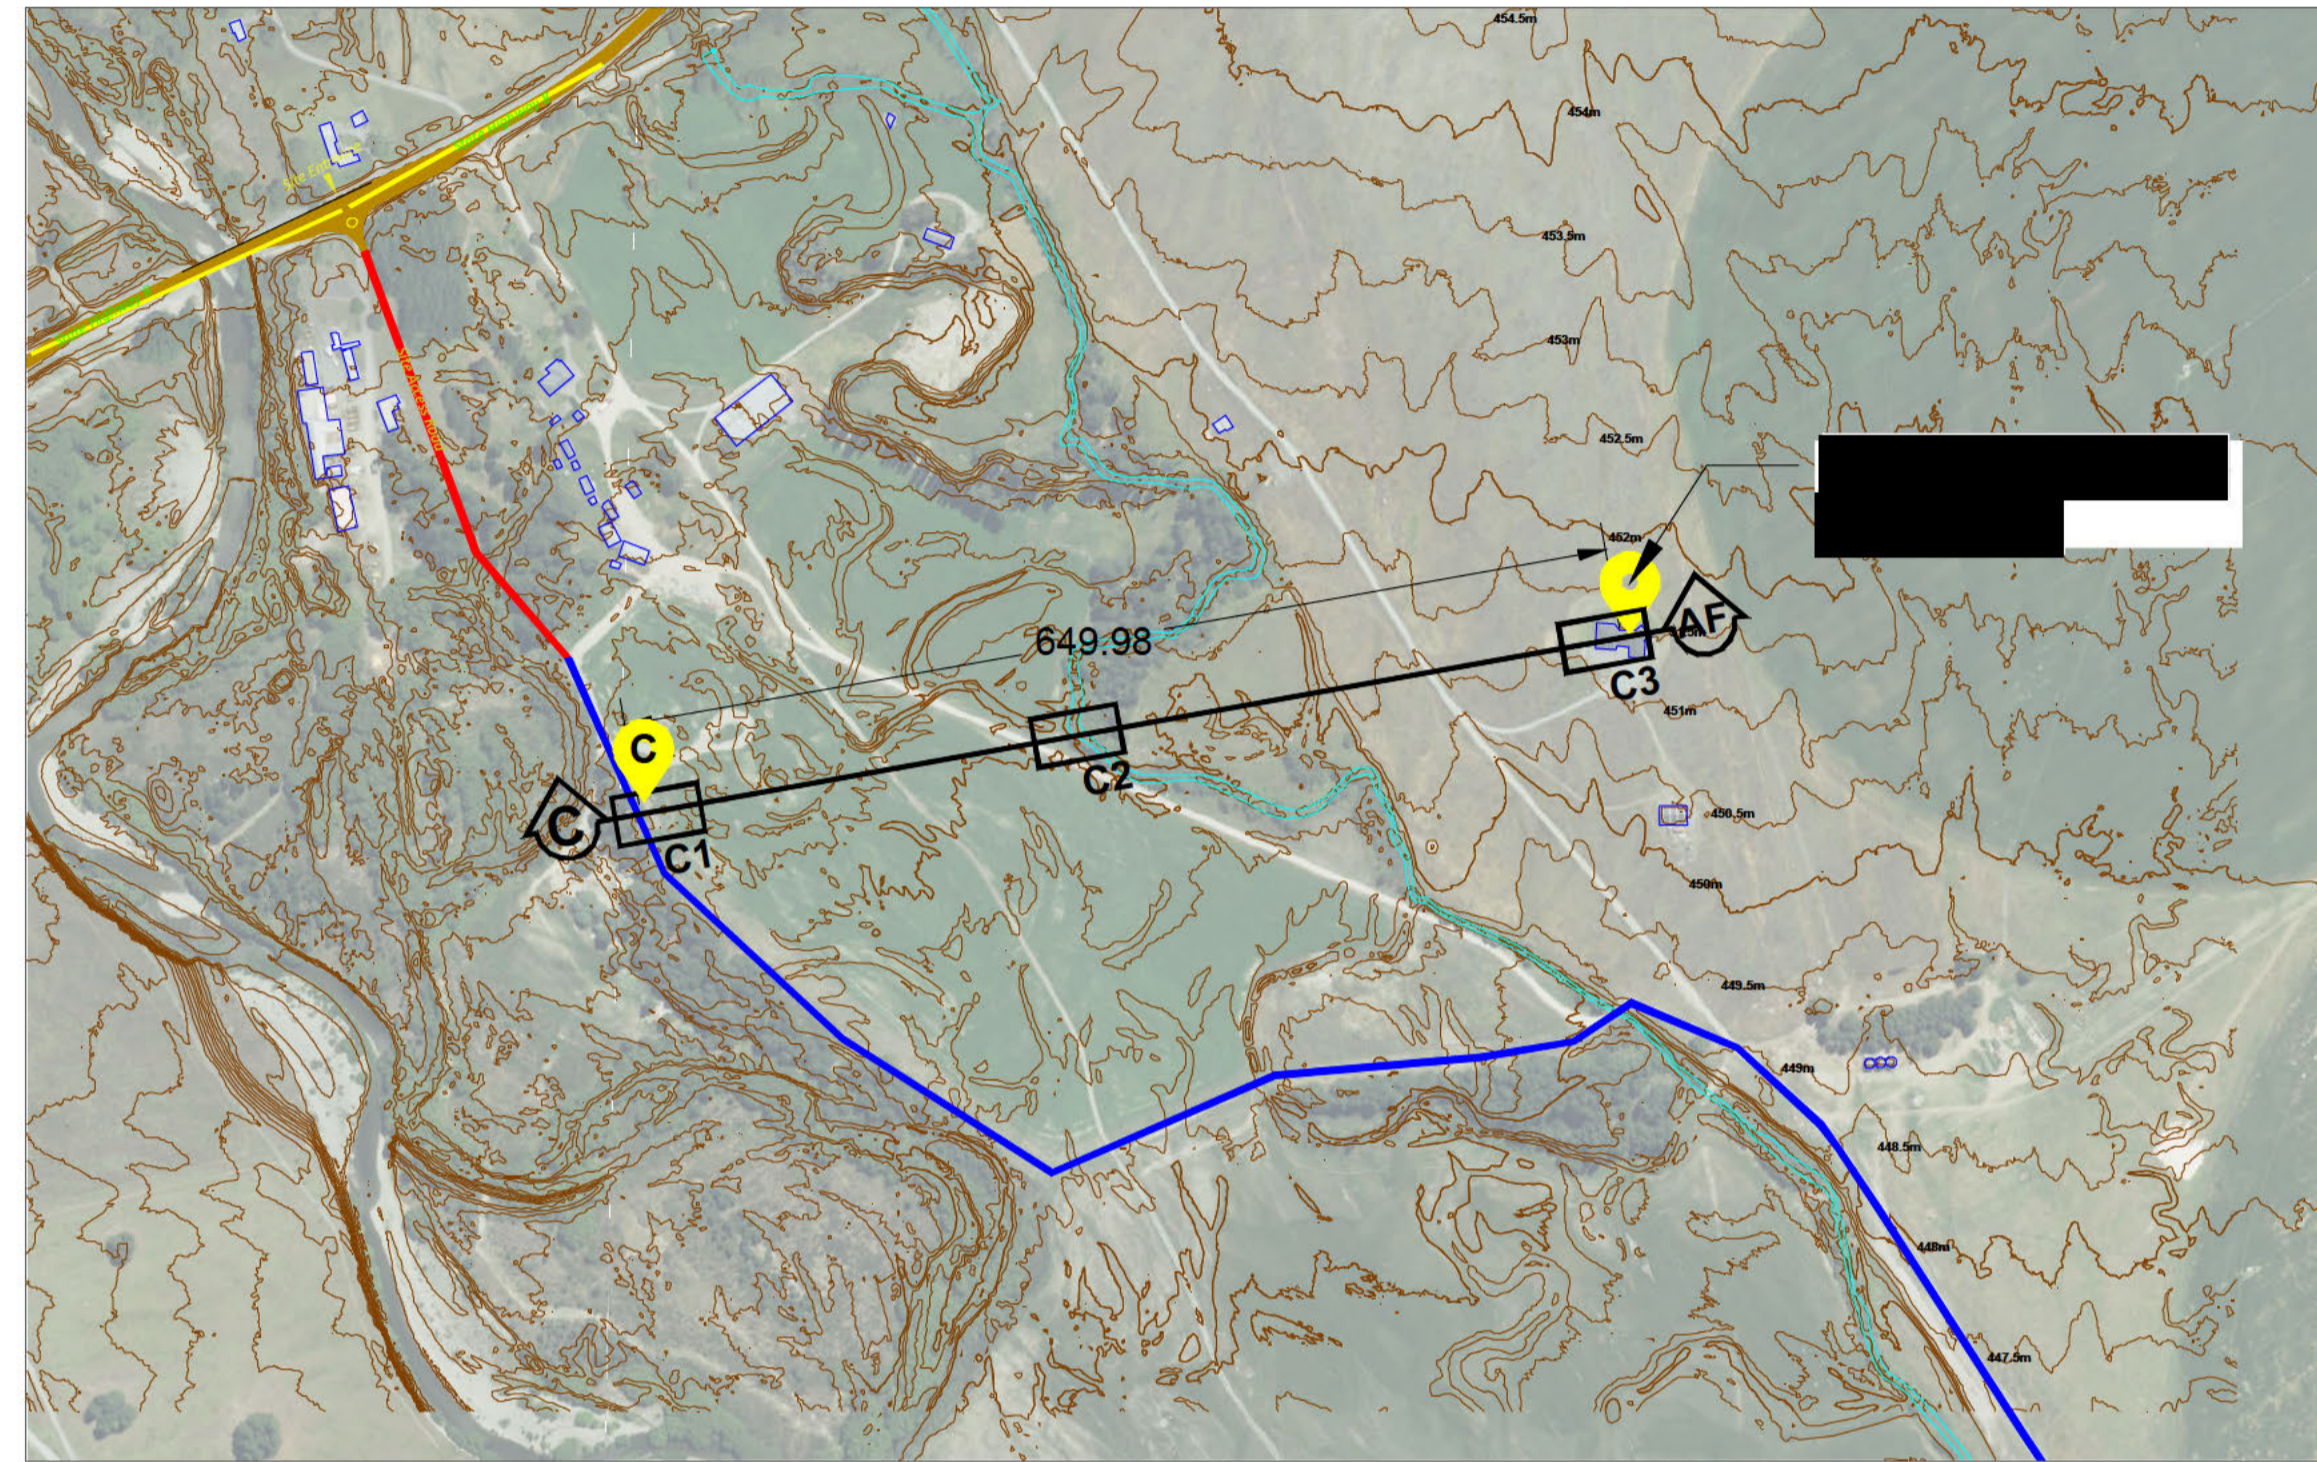


KEY MAP
SCALE 1:5

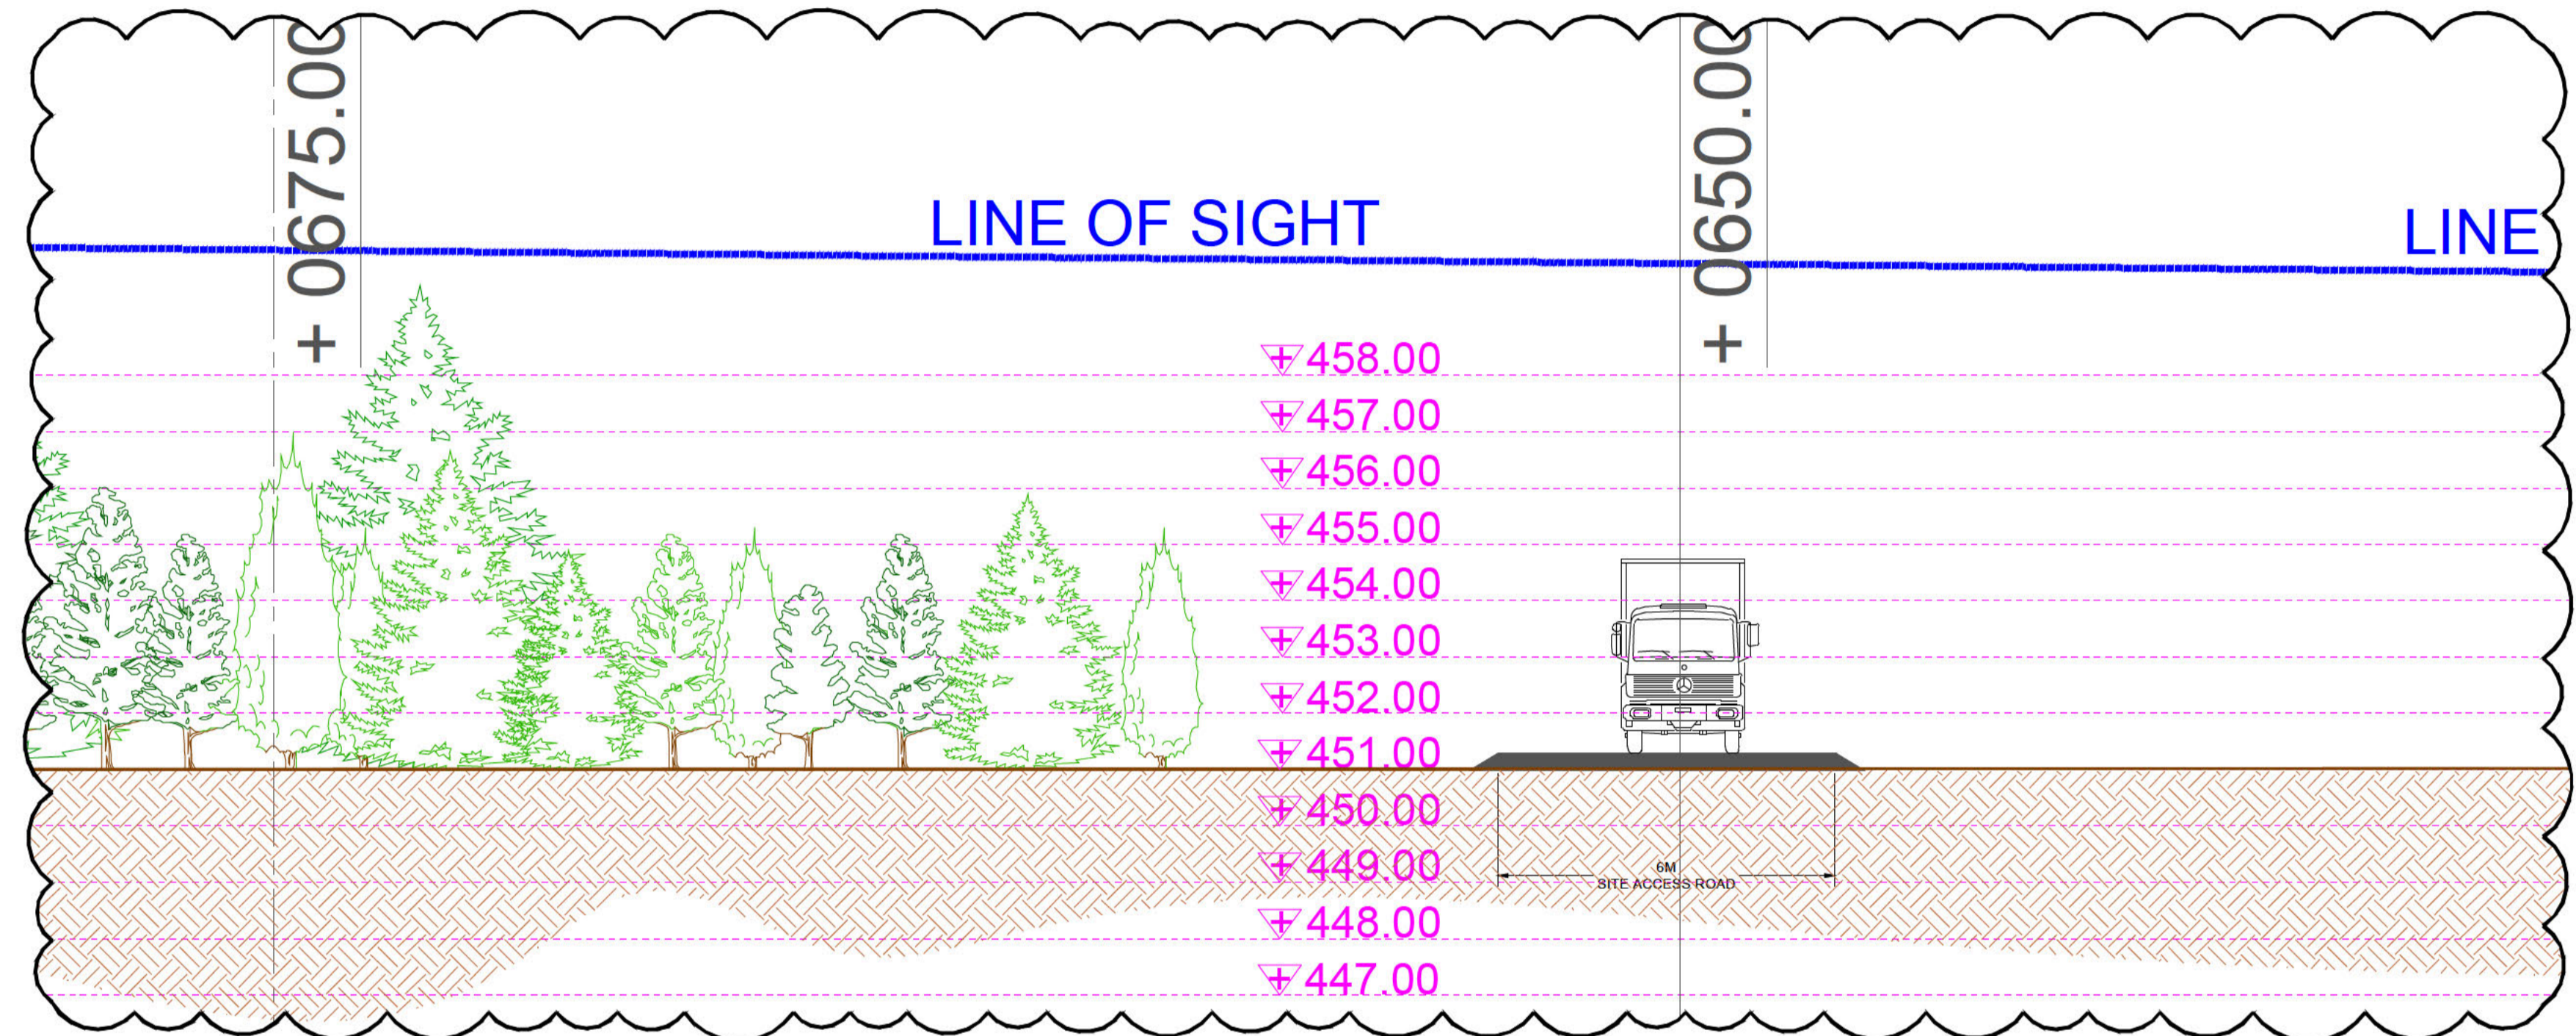


BLOW-OUT DETAIL "C1"
SCALE 10:1

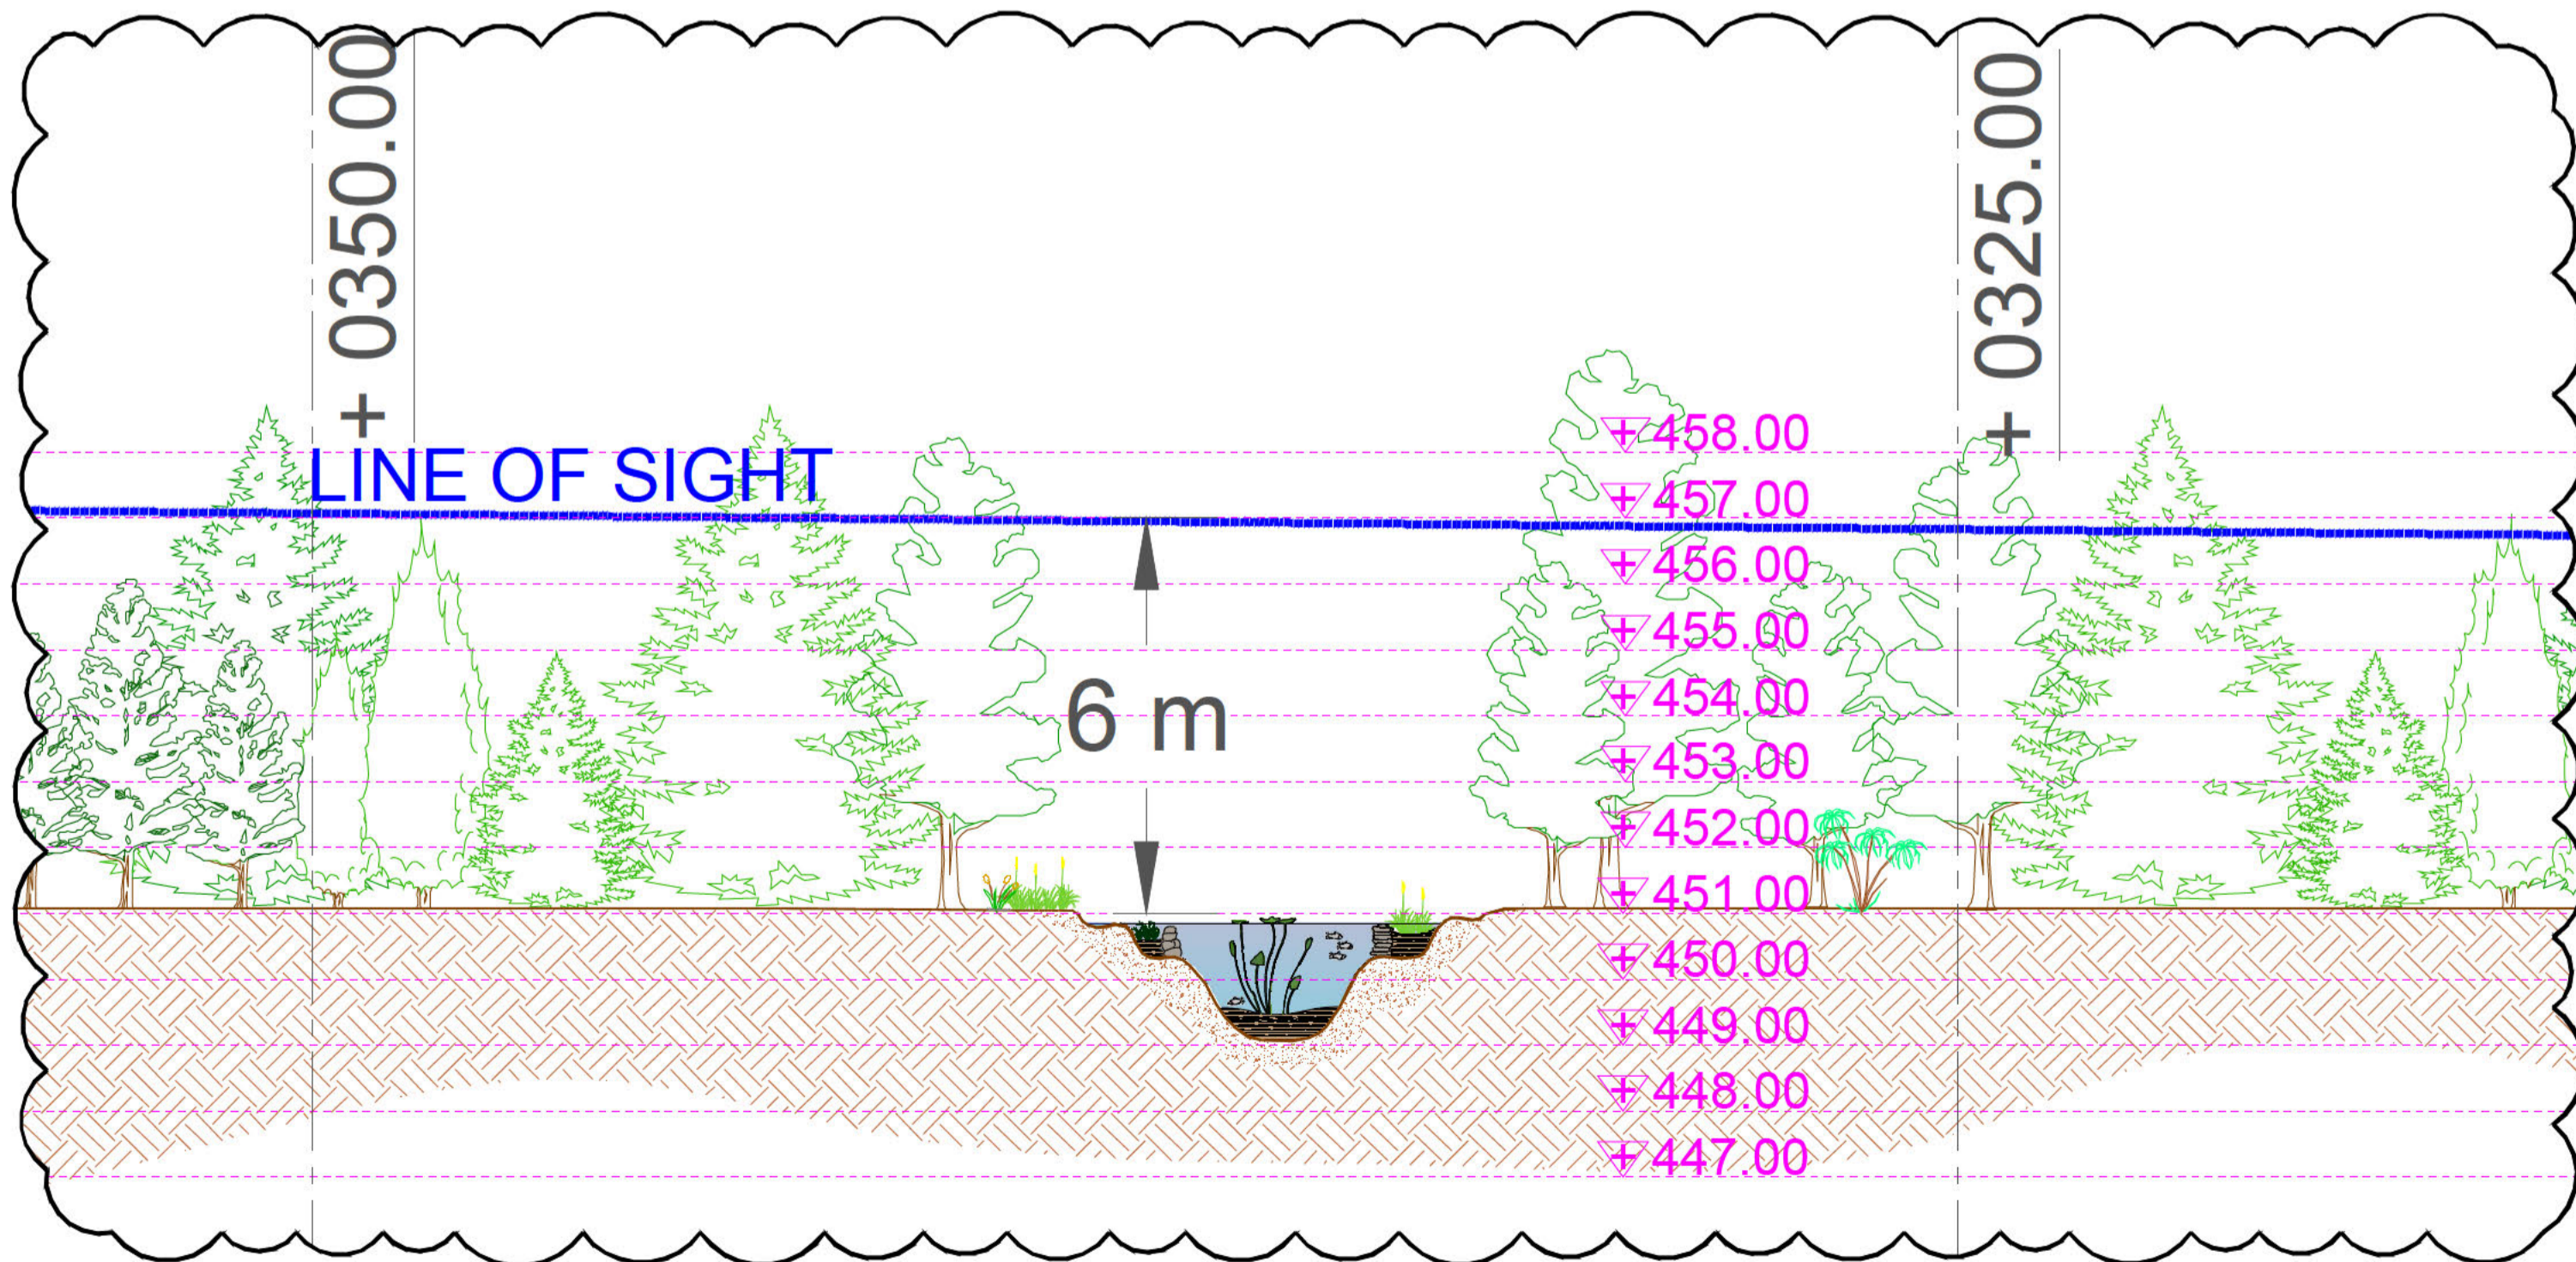





BLOW-OUT DETAIL "C2"
SCALE 10:1

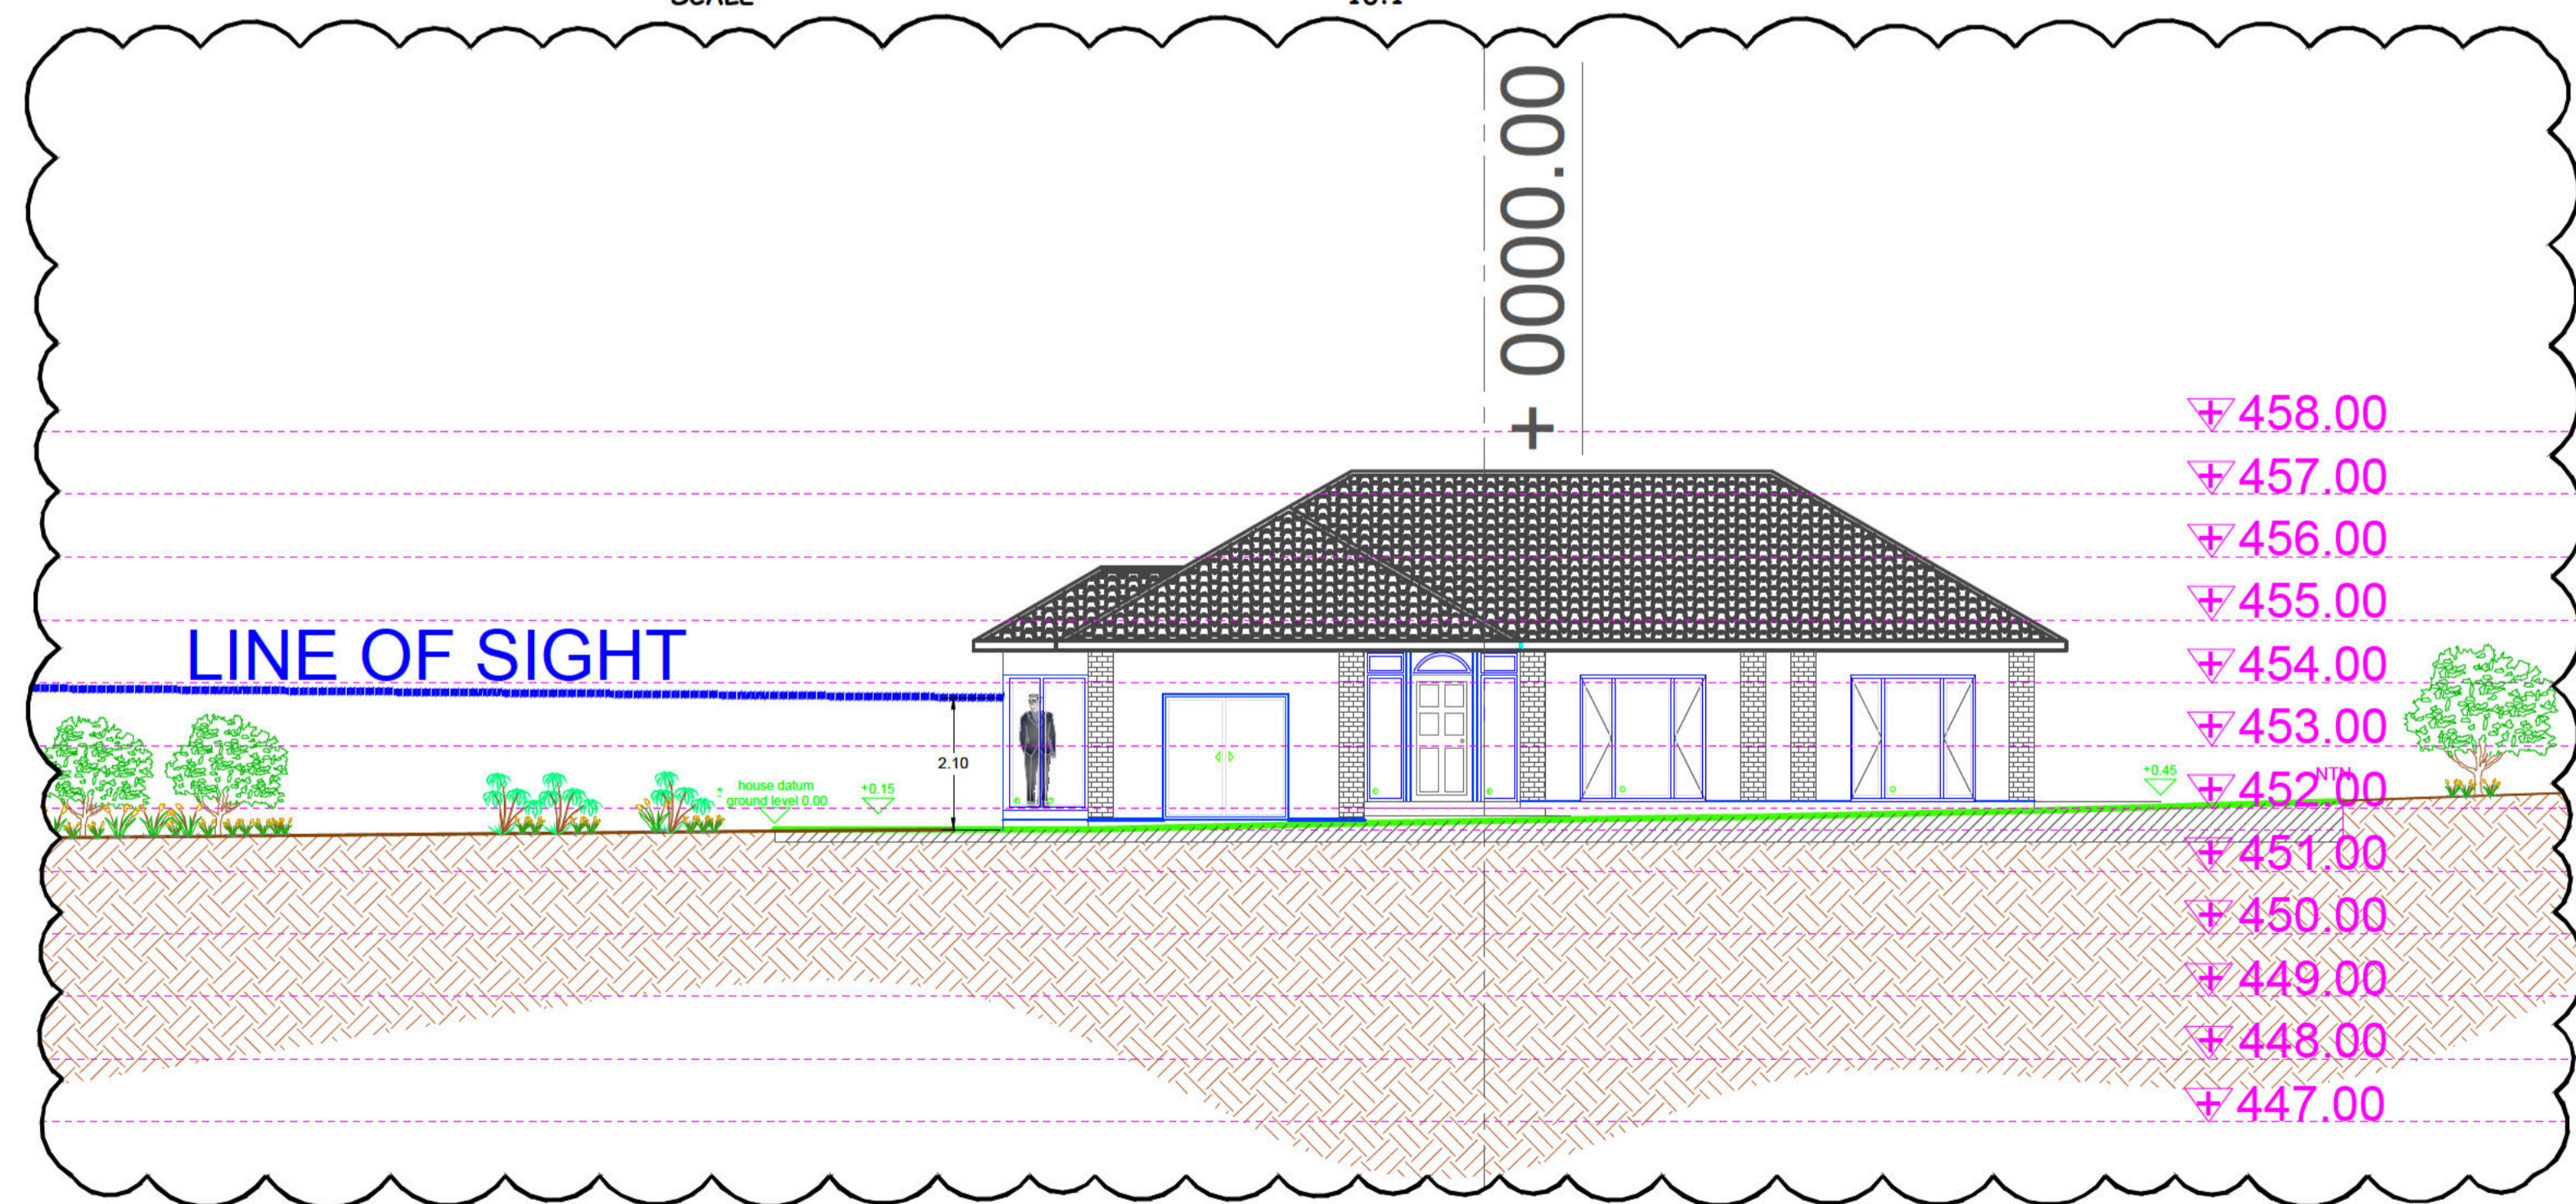


BLOW-OUT DETAIL "C3"
SCALE 10:1

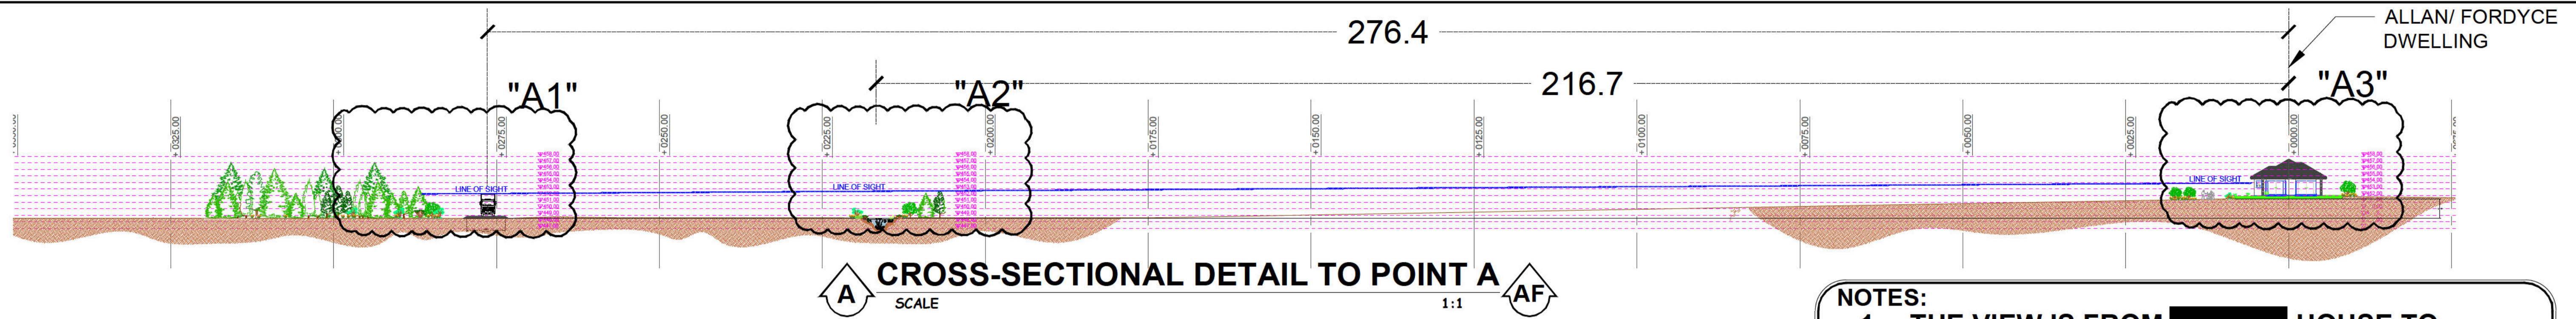

NOTES:
1. THE VIEW IS FROM [REDACTED] HOUSE TO CONSTRUCTION ACCESS ROAD (POINT A)

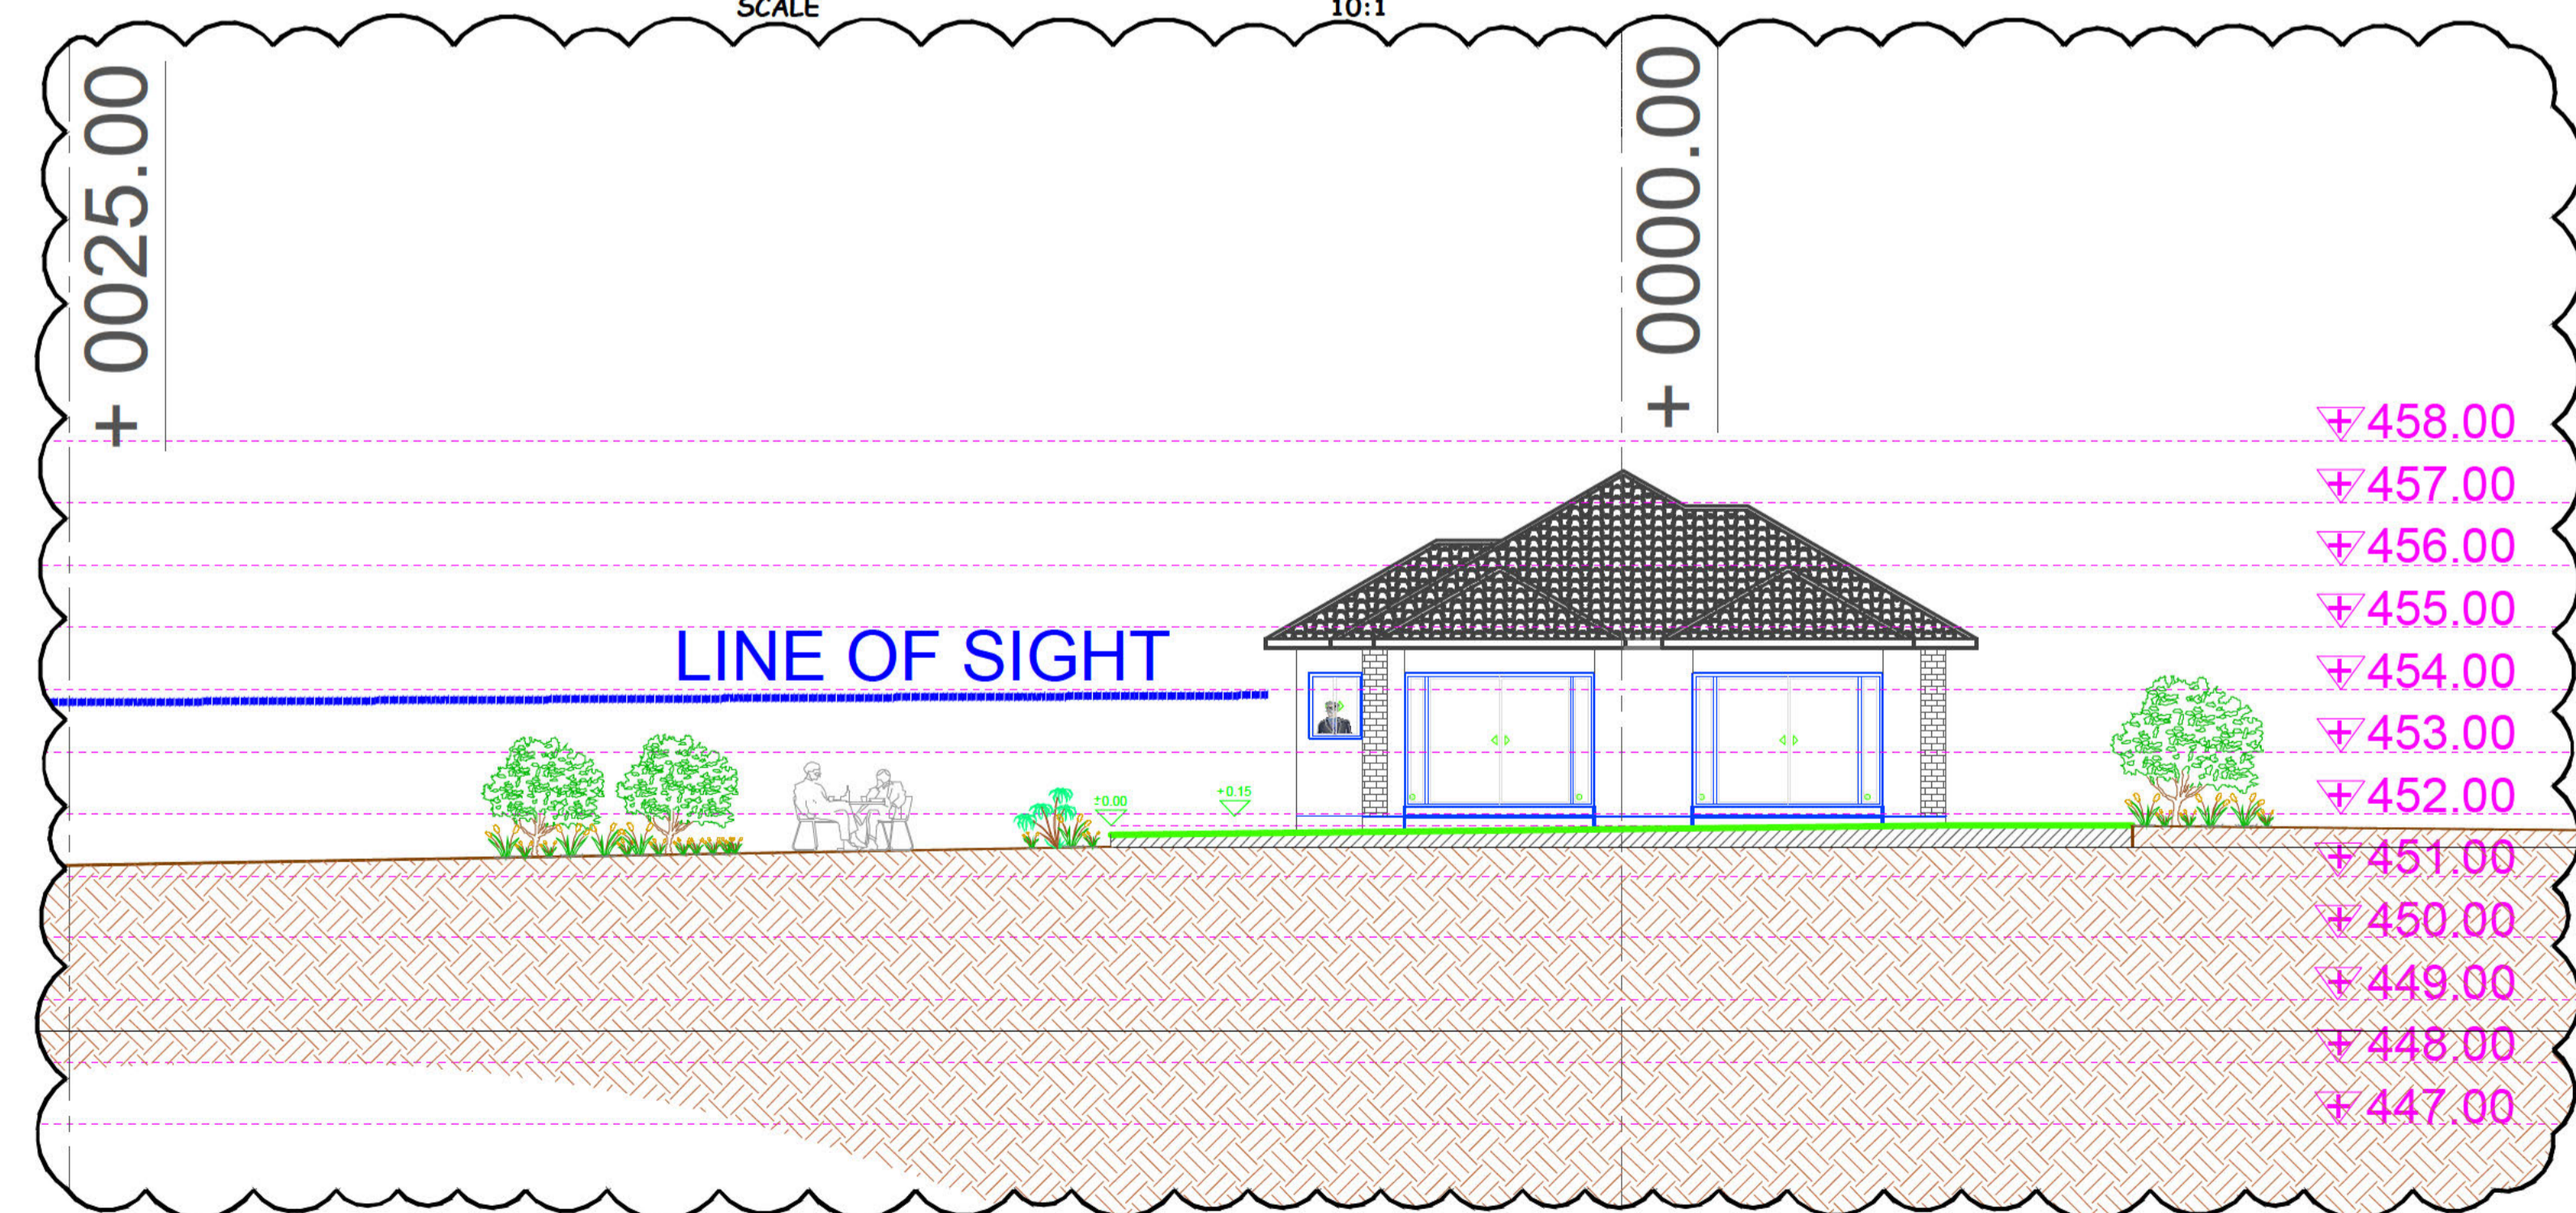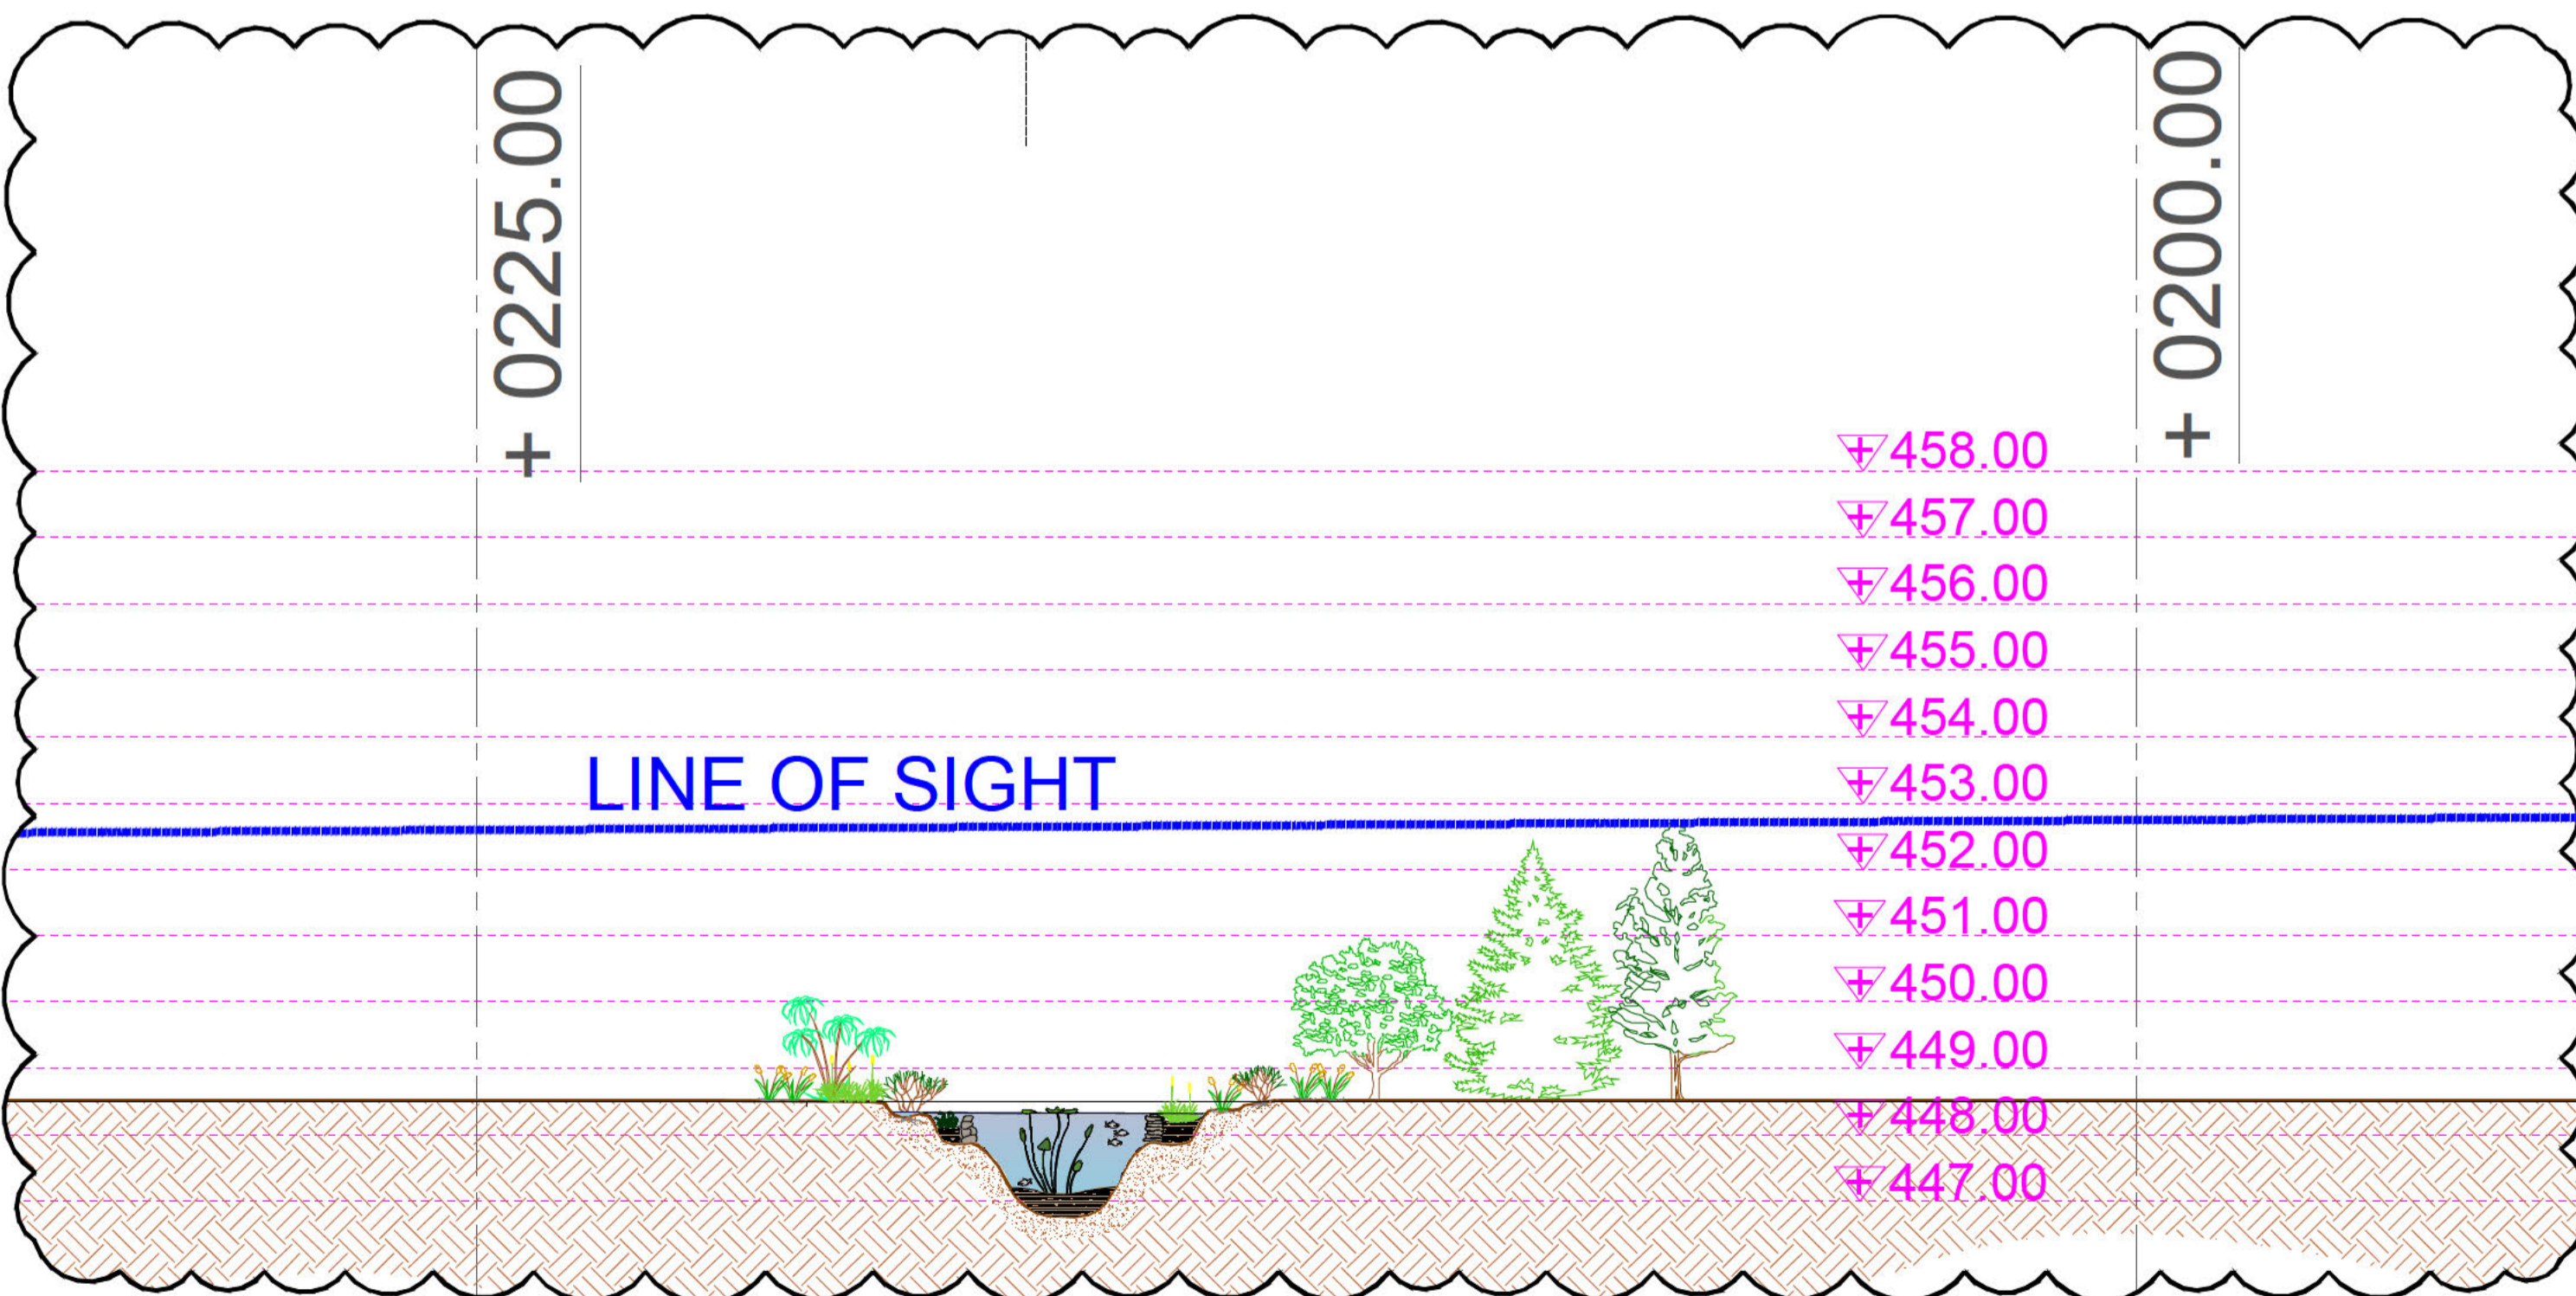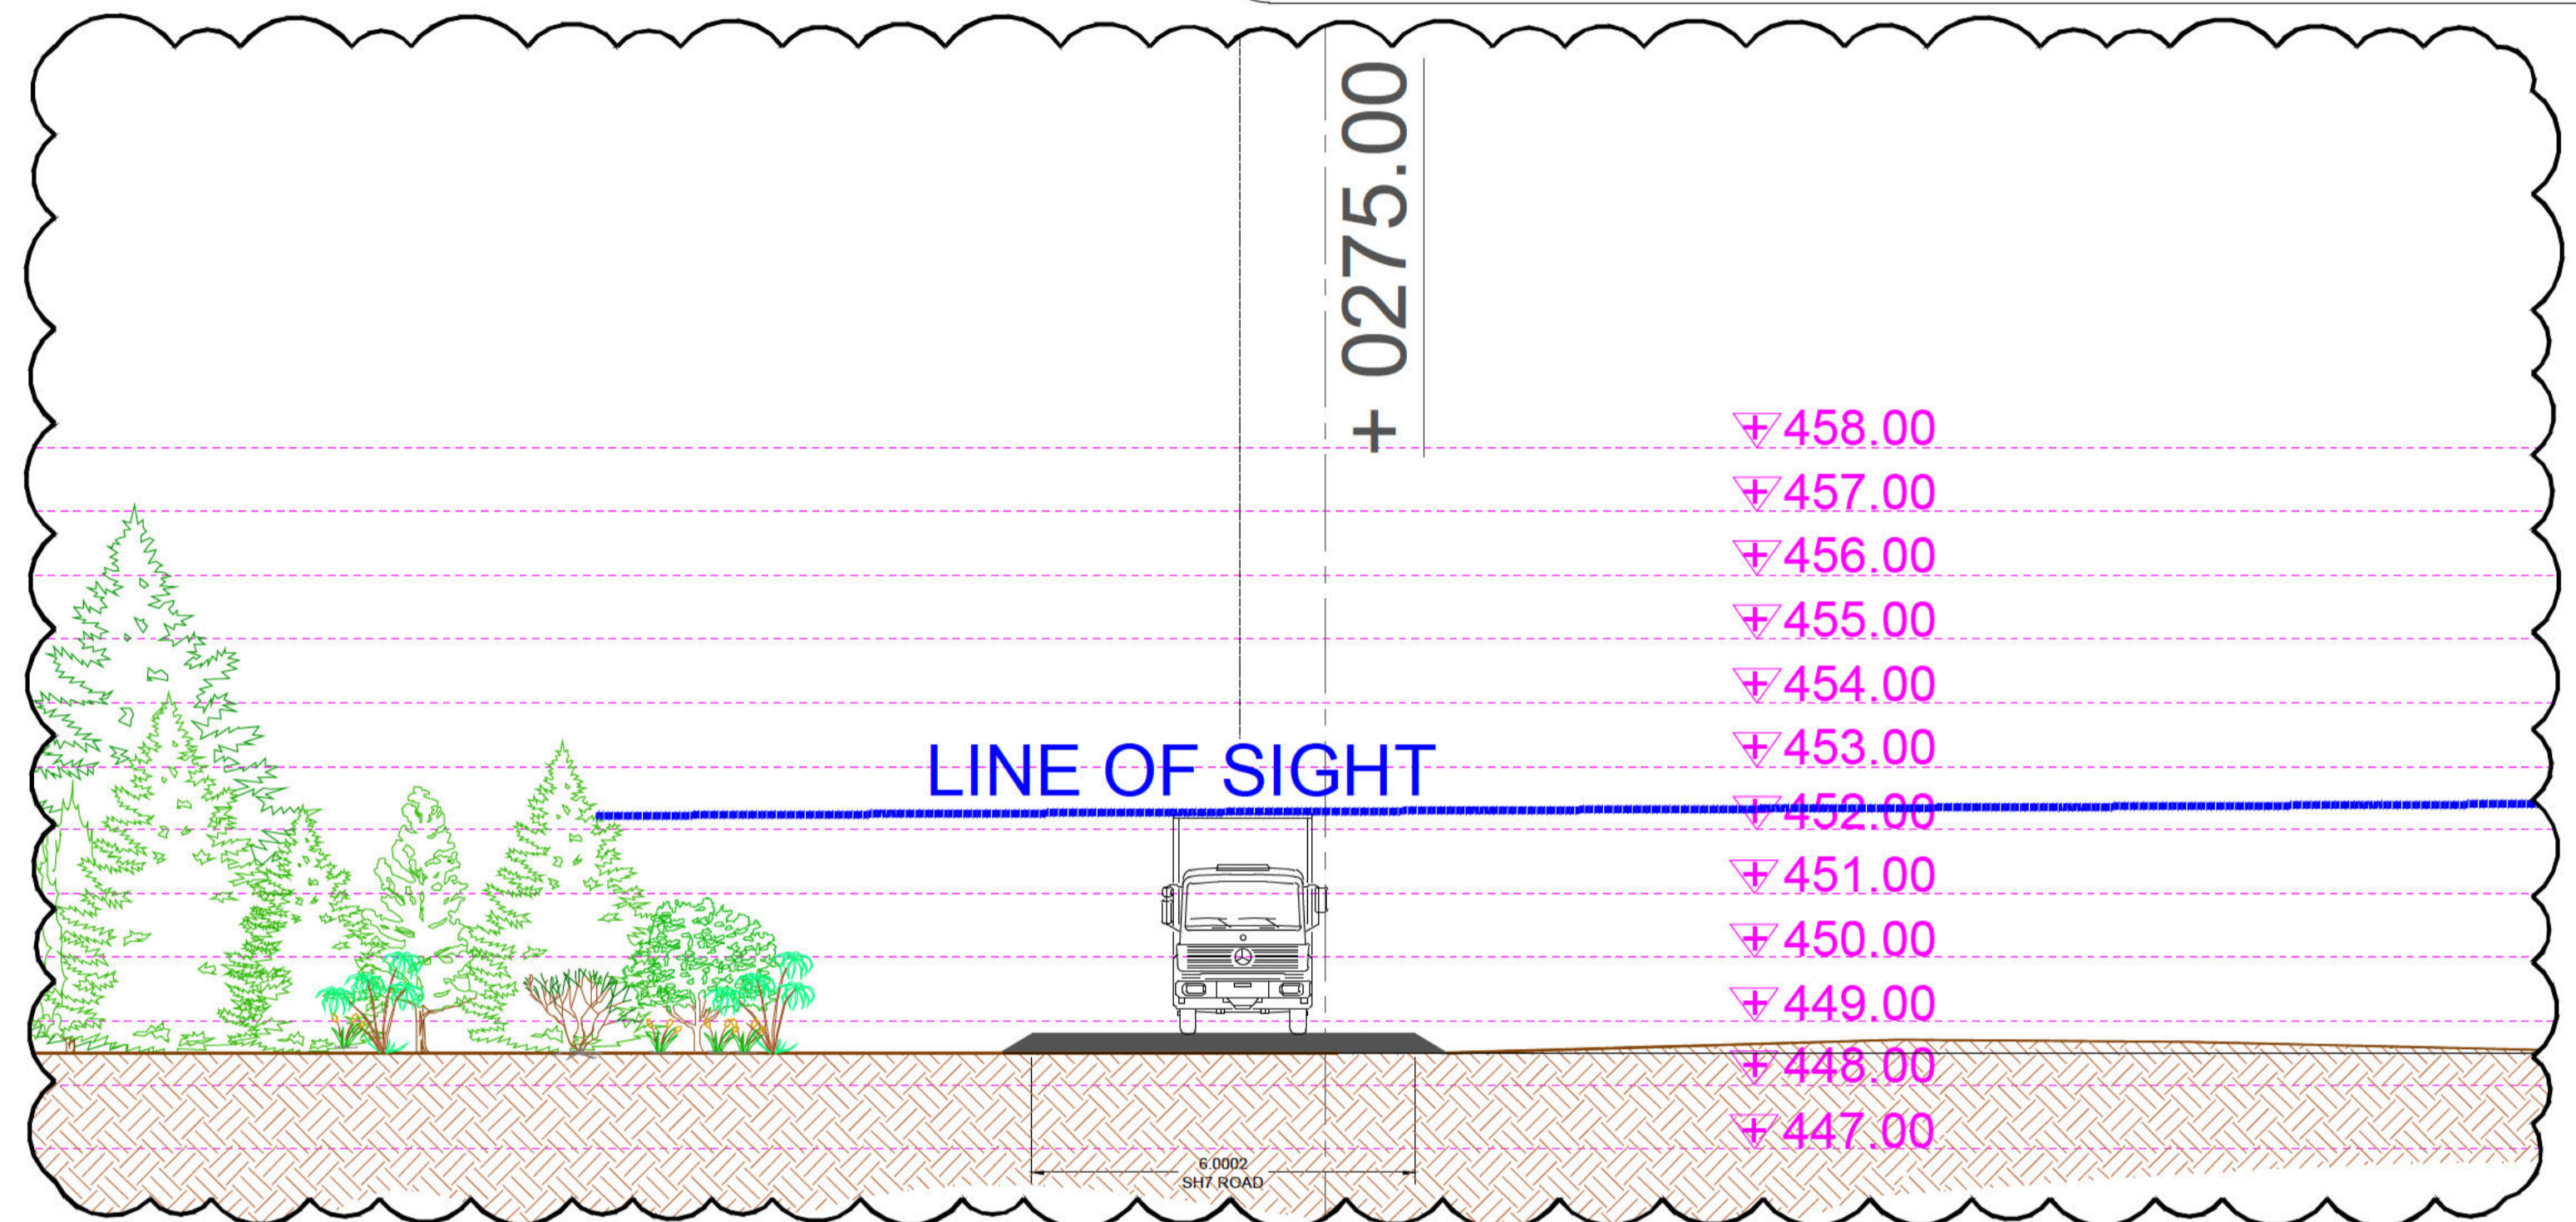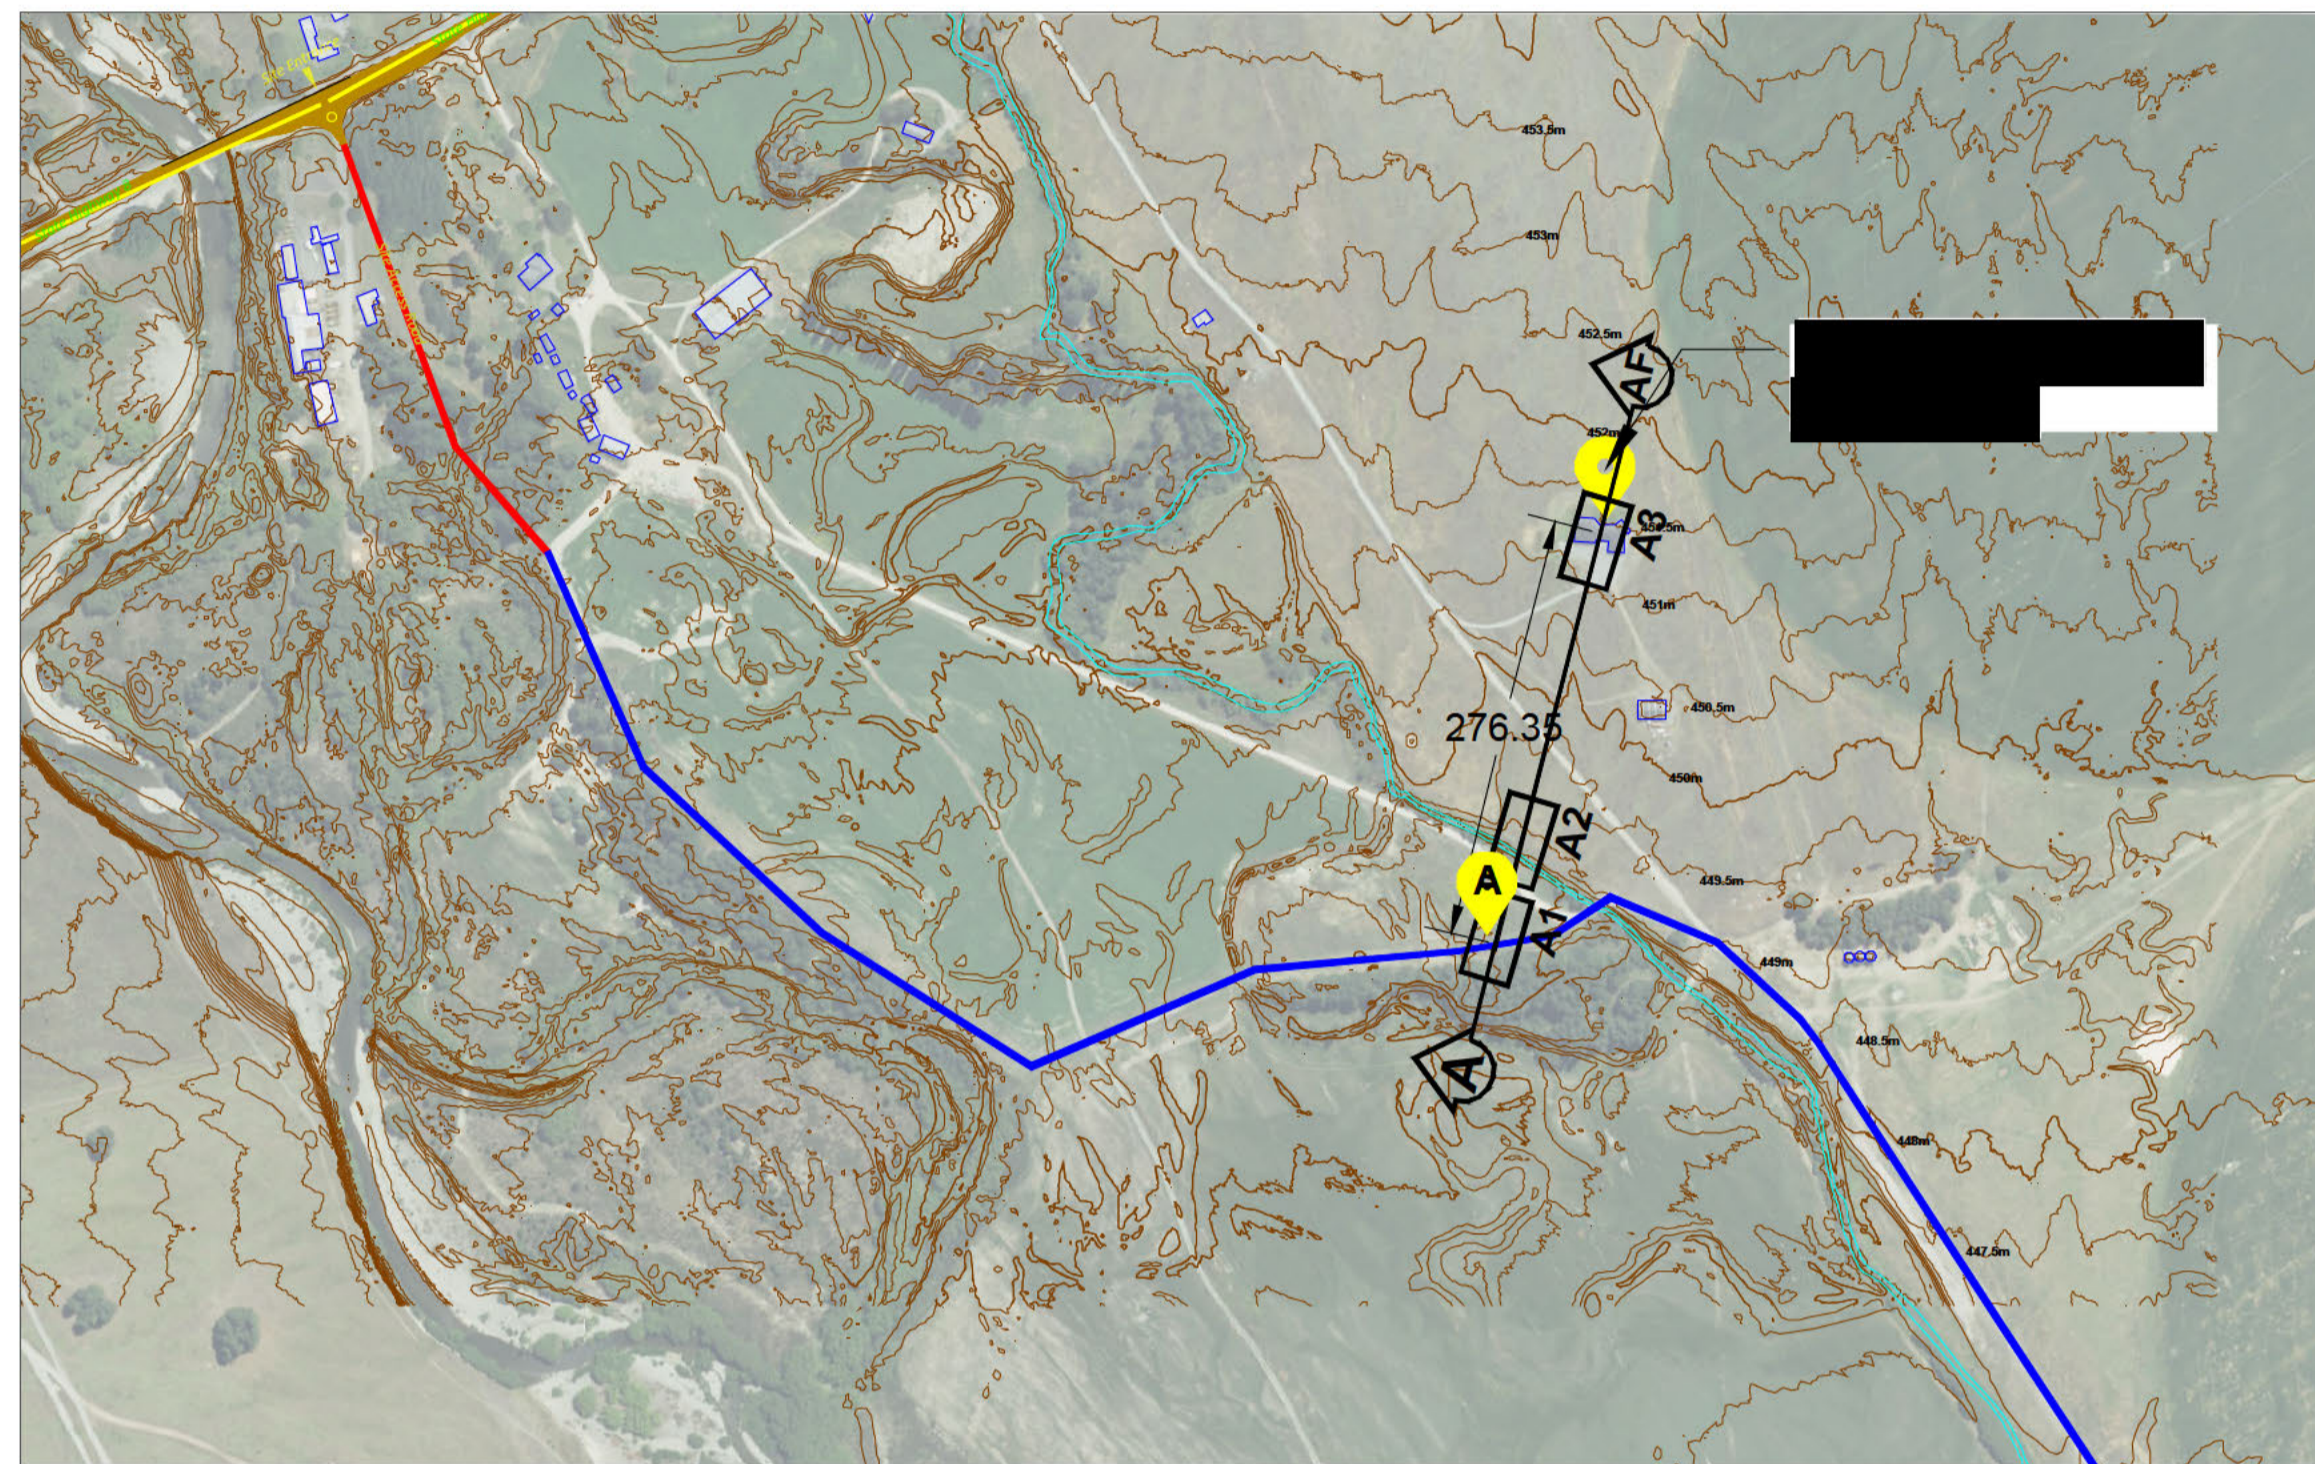

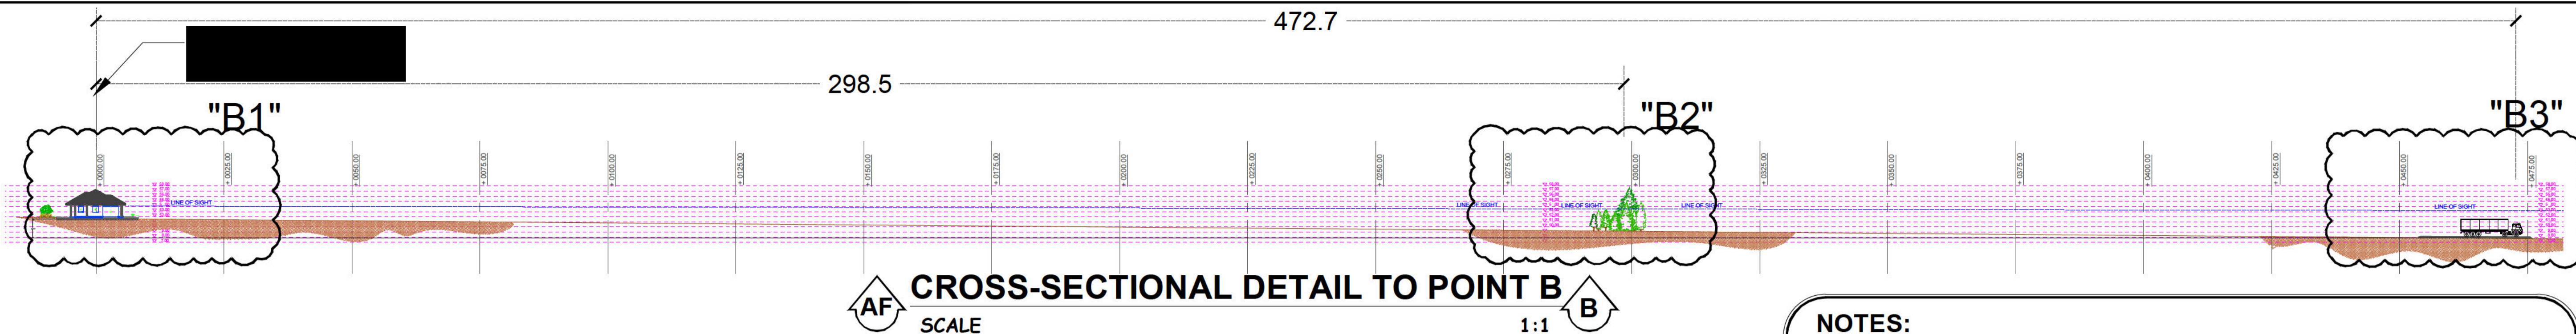

NOTES:
1. THE VIEW IS FROM [REDACTED] HOUSE TO CONSTRUCTION ACCESS ROAD (POINT B)

