



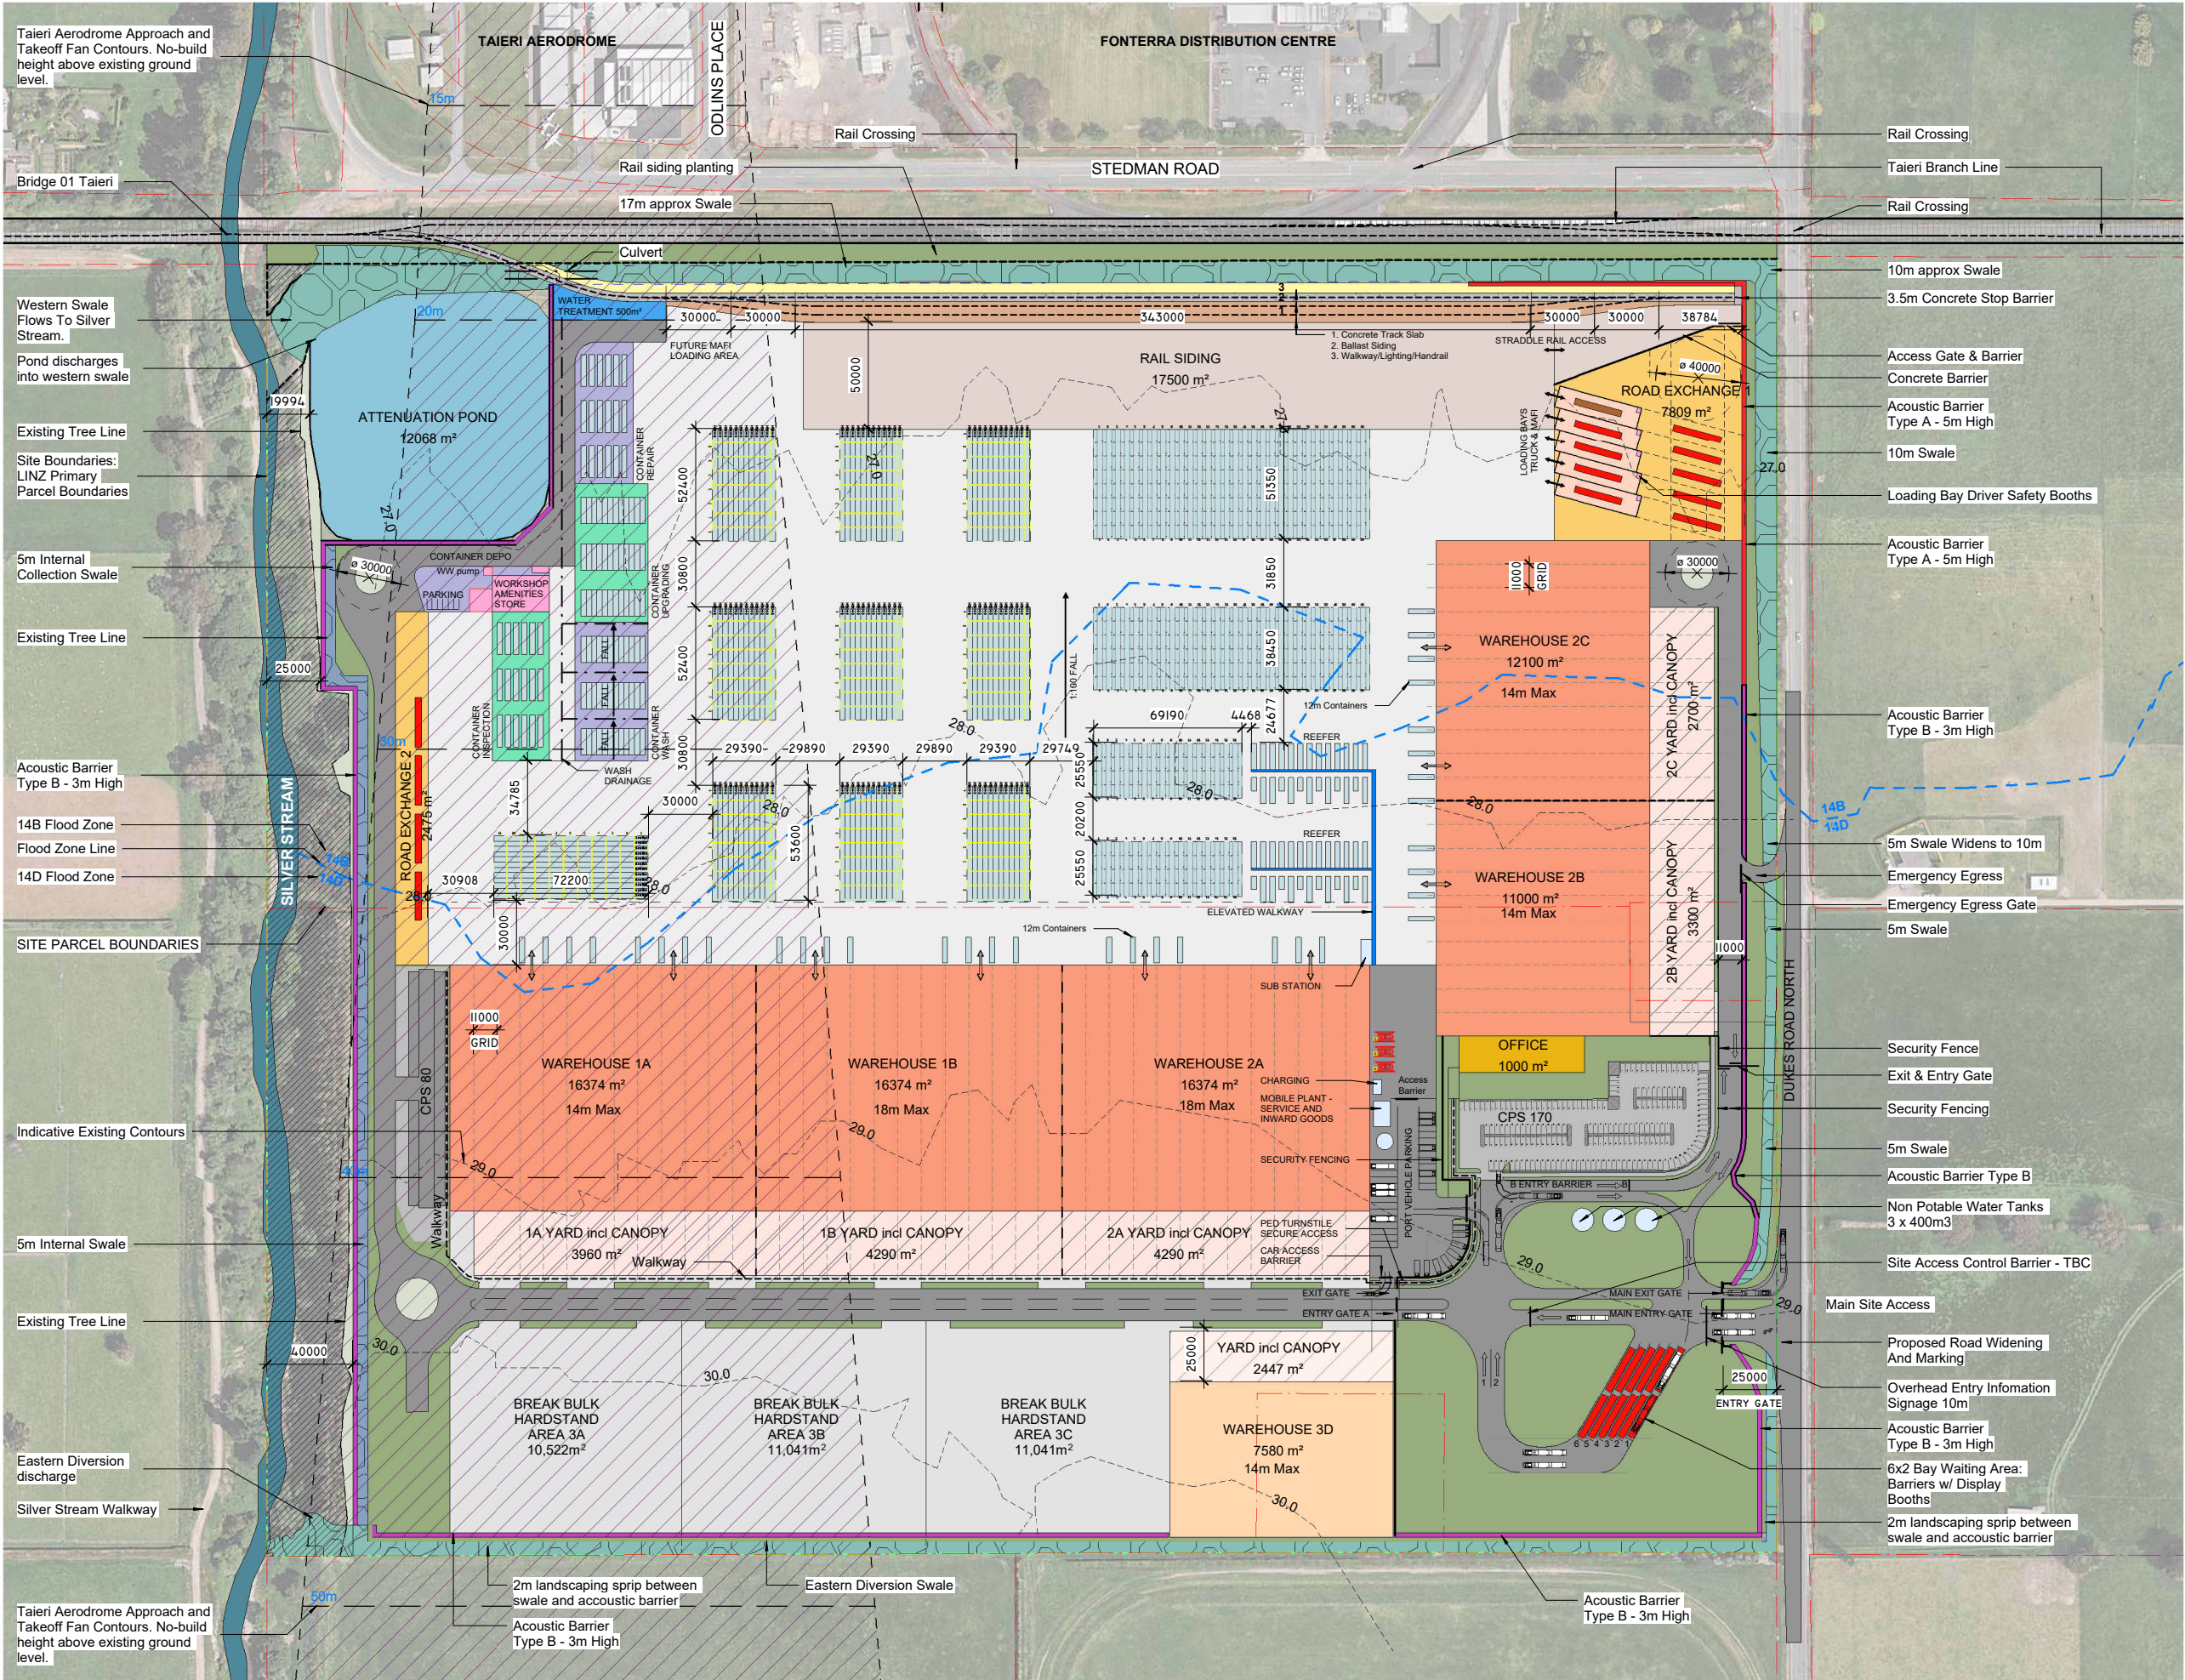

- SITE FEATURES**
- STREAM
 - SITE POND
 - WATER TREATMENT FACILITY
 - SWALE - EXTERNAL STORMWATER COLLECTION
 - SWALE INTERNAL - SITE STORMWATER COLLECTION
 - SITE LANDSCAPE; RETAIN EXISTING FEATURES
 - SITE TREES; RETAIN EXISTING FEATURES
 - SITE LANDSCAPING NEW
 - ACOUSTIC BARRIER 1
 - ACOUSTIC BARRIER 2
 - ACOUSTIC BARRIER 3 - BUNDED
 - RAIL SIDING
 - ROAD EXCHANGE
 - CONTAINER PAD
 - CONTAINER STACKING
 - 23M TRUCK & TRAILER
 - MAFI TRUCK & TRAILER
 - WAREHOUSE
 - OFFICE
 - CANOPY/YARD

REV	DATE	REVISION DETAILS	CONSULTANTS
8	13.04.26	INFORMATION	
7	10.04.26	INFORMATION	
6	09.04.26	INFORMATION	
5	26.02.06	INFORMATION	
4	24.02.26	INFORMATION	
3	20.02.26	INFORMATION	
PRINTED 13/04/2026 4:05:11 pm Autodesk Docs://2309 - 270 Dukes Rd Nth Mosgiel/2309 Dukes Rd Nth Mosgiel_R24.rvt			

CLIENT	Southern Link Logistics Property
PROJECT	Southern Link Logistics Park
ADDRESS	270 Dukes Road North, Mosgiel

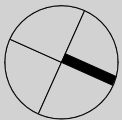


THIS DOCUMENT IS COPYRIGHT TO
WILLIAMS ARCHITECTS LTD
DO NOT SCALE. VERIFY DIMENSIONS

PH: 09 9666 999 WWW.WA.CO.NZ
LEVEL 2, 25 DACRE ST
NEWTON, AUCKLAND 1010

PROJECT LEADER



SHEET TITLE MASTER PLAN - CONCEPT 9.2		
PROJECT No. 2309	PROJECT NAME Southern Link Logistics Park	
ISSUED FOR CONCEPT		
SCALE @ A1 SCALE @ A3 REV DATE 1 : 1500 1:3000 13.04.26		

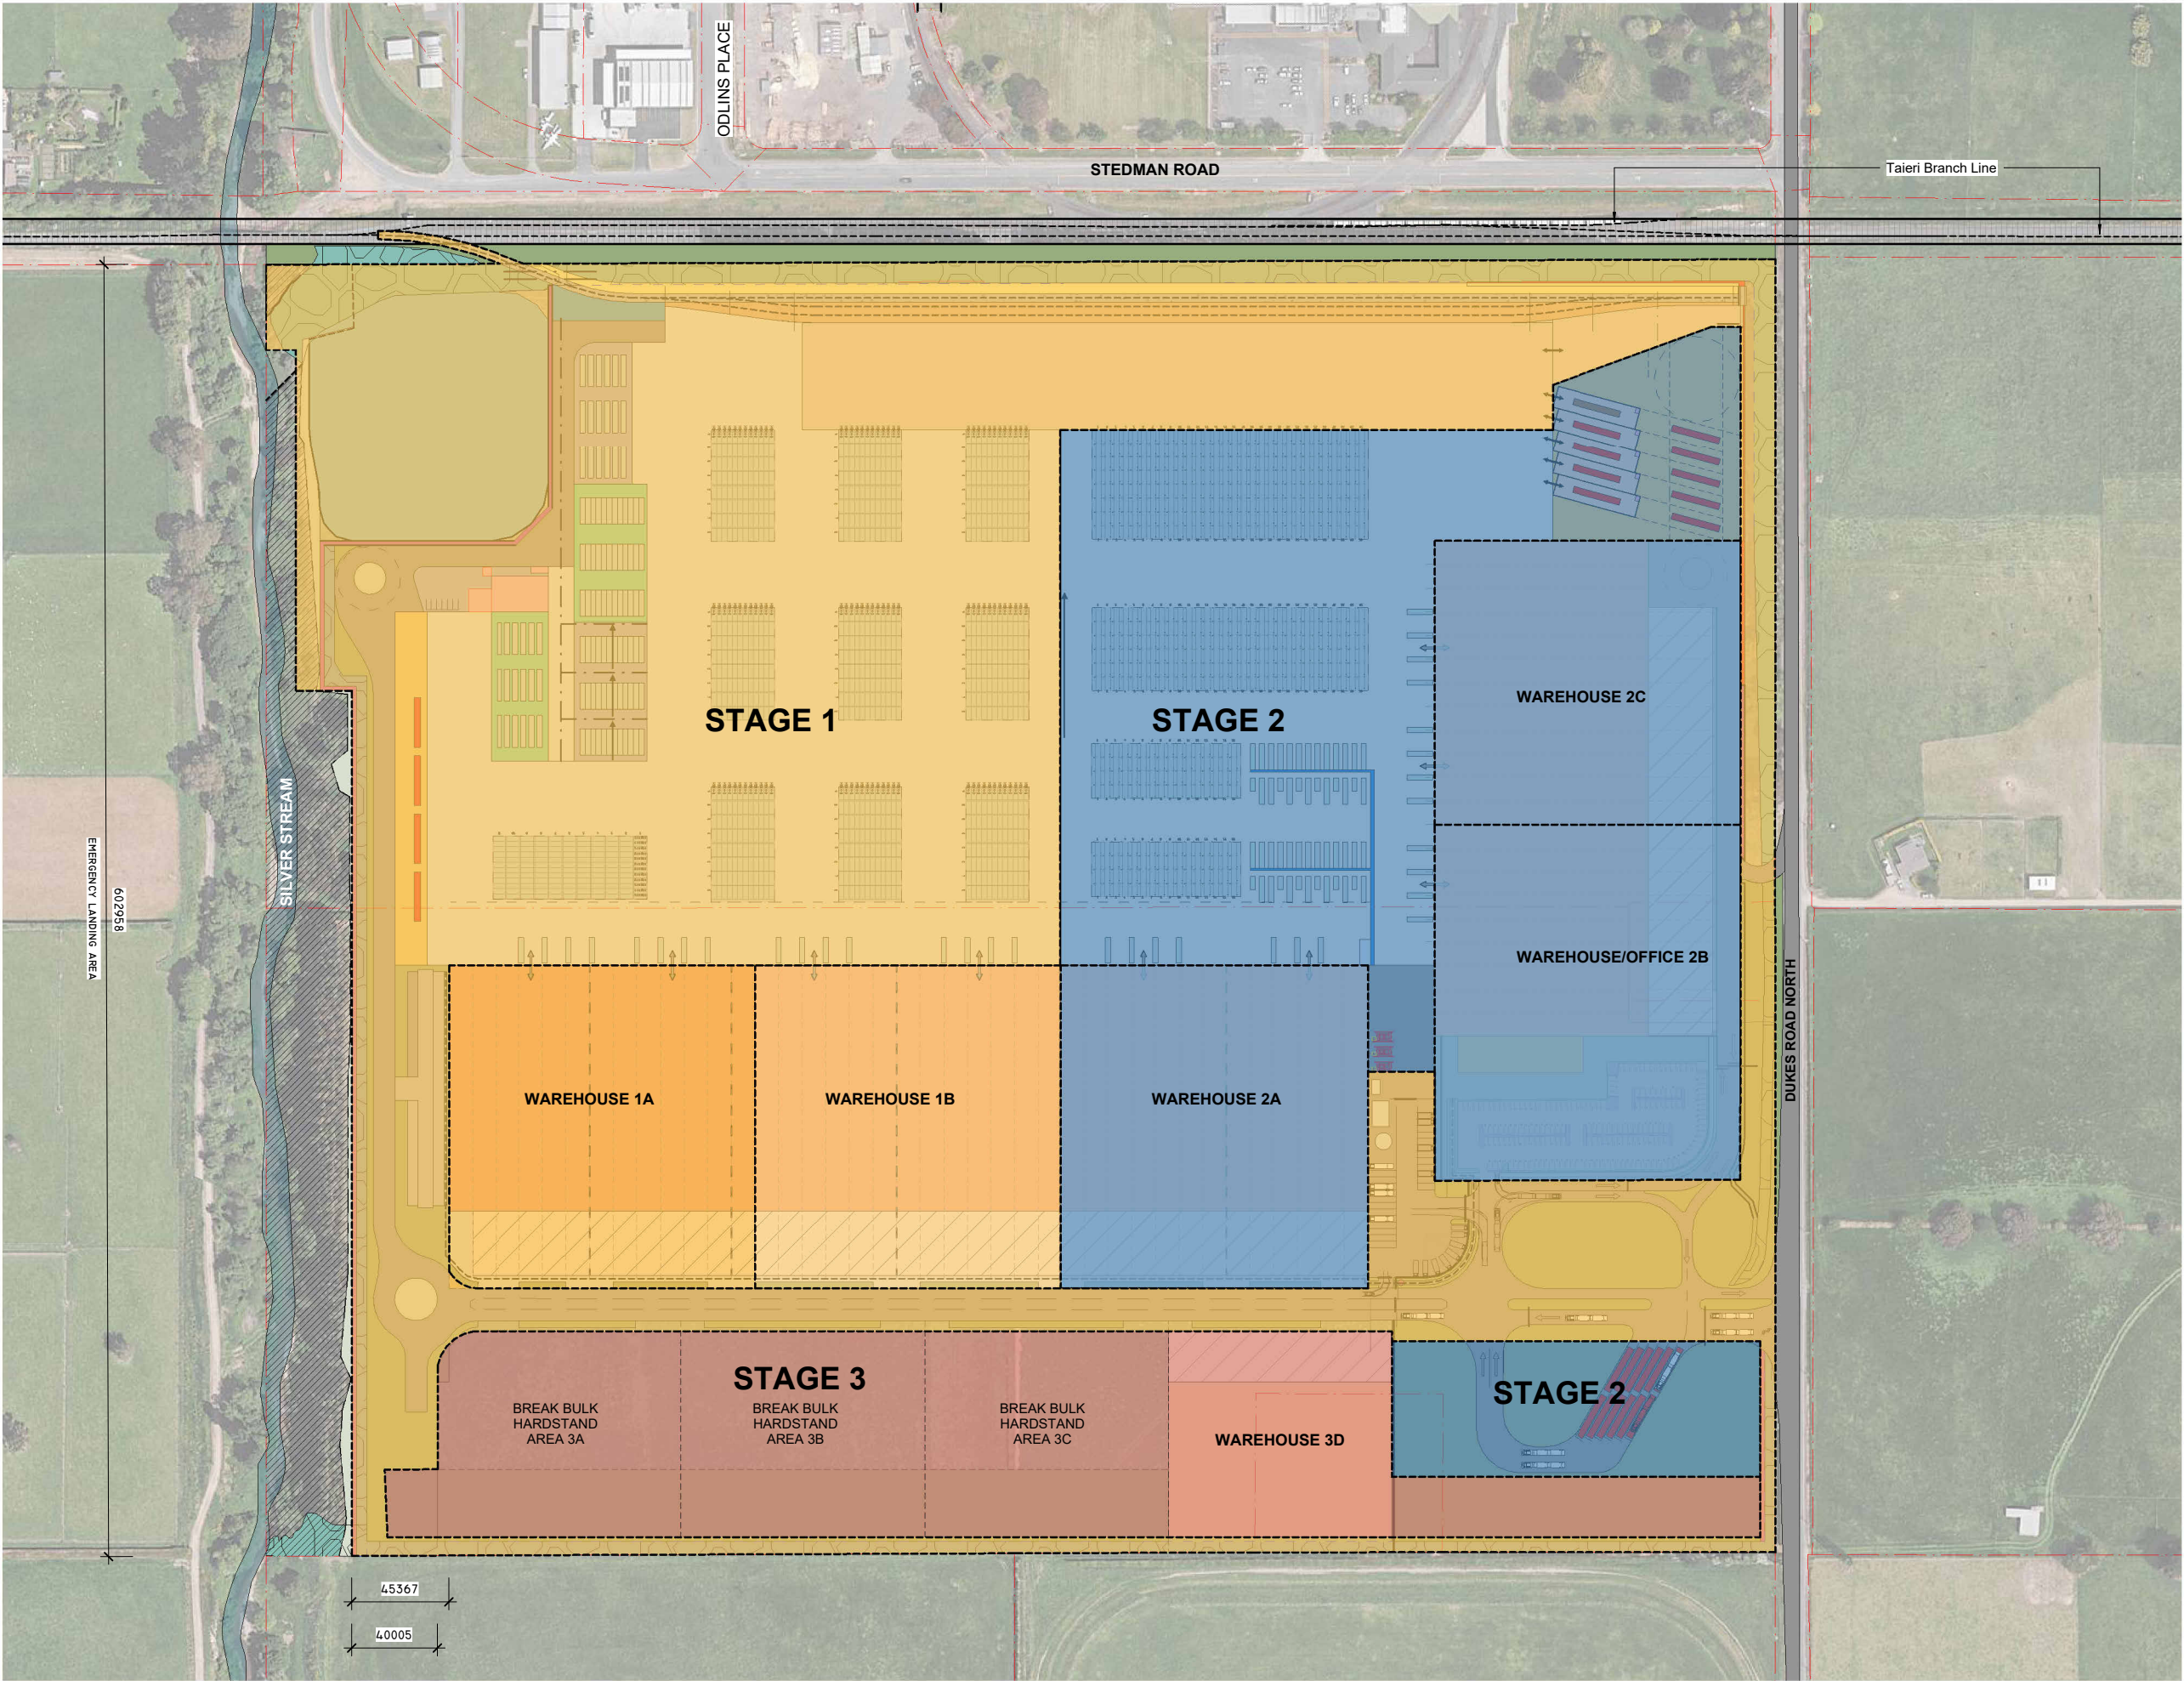

REV	DATE	REVISION DETAILS	CONSULTANTS
7	13.04.26	INFORMATION	
6	10.04.26	INFORMATION	
5	09.04.26	INFORMATION	
4	20.02.26	INFORMATION	
3	13.02.26	INFORMATION	
2	12.02.26	INFORMATION	
PRINTED 13/04/2026 4:05:13 pm Autodesk Docs://2309 - 270 Dukes Rd Nth Mosgiel/2309 Dukes Rd Nth Mosgiel_R24.rvt			

CLIENT Southern Link Logistics Property	
PROJECT Southern Link Logistics Park	
ADDRESS 270 Dukes Road North, Mosgiel	


THIS DOCUMENT IS COPYRIGHT TO
WILLIAMS ARCHITECTS LTD
DO NOT SCALE. VERIFY DIMENSIONS

PH: 09 9666 999 WWW.WA.CO.NZ
LEVEL 2, 25 DACRE ST
NEWTON, AUCKLAND 1010

PROJECT LEADER




SHEET TITLE STAGING - MASTER PLAN		
PROJECT No. 2309	PROJECT NAME Southern Link Logistics Park	
ISSUED FOR CONCEPT		
C9.003		REV 7
SCALE @ A1 1 : 1500		SCALE @ A3 1:3000
		REV DATE 13.04.26

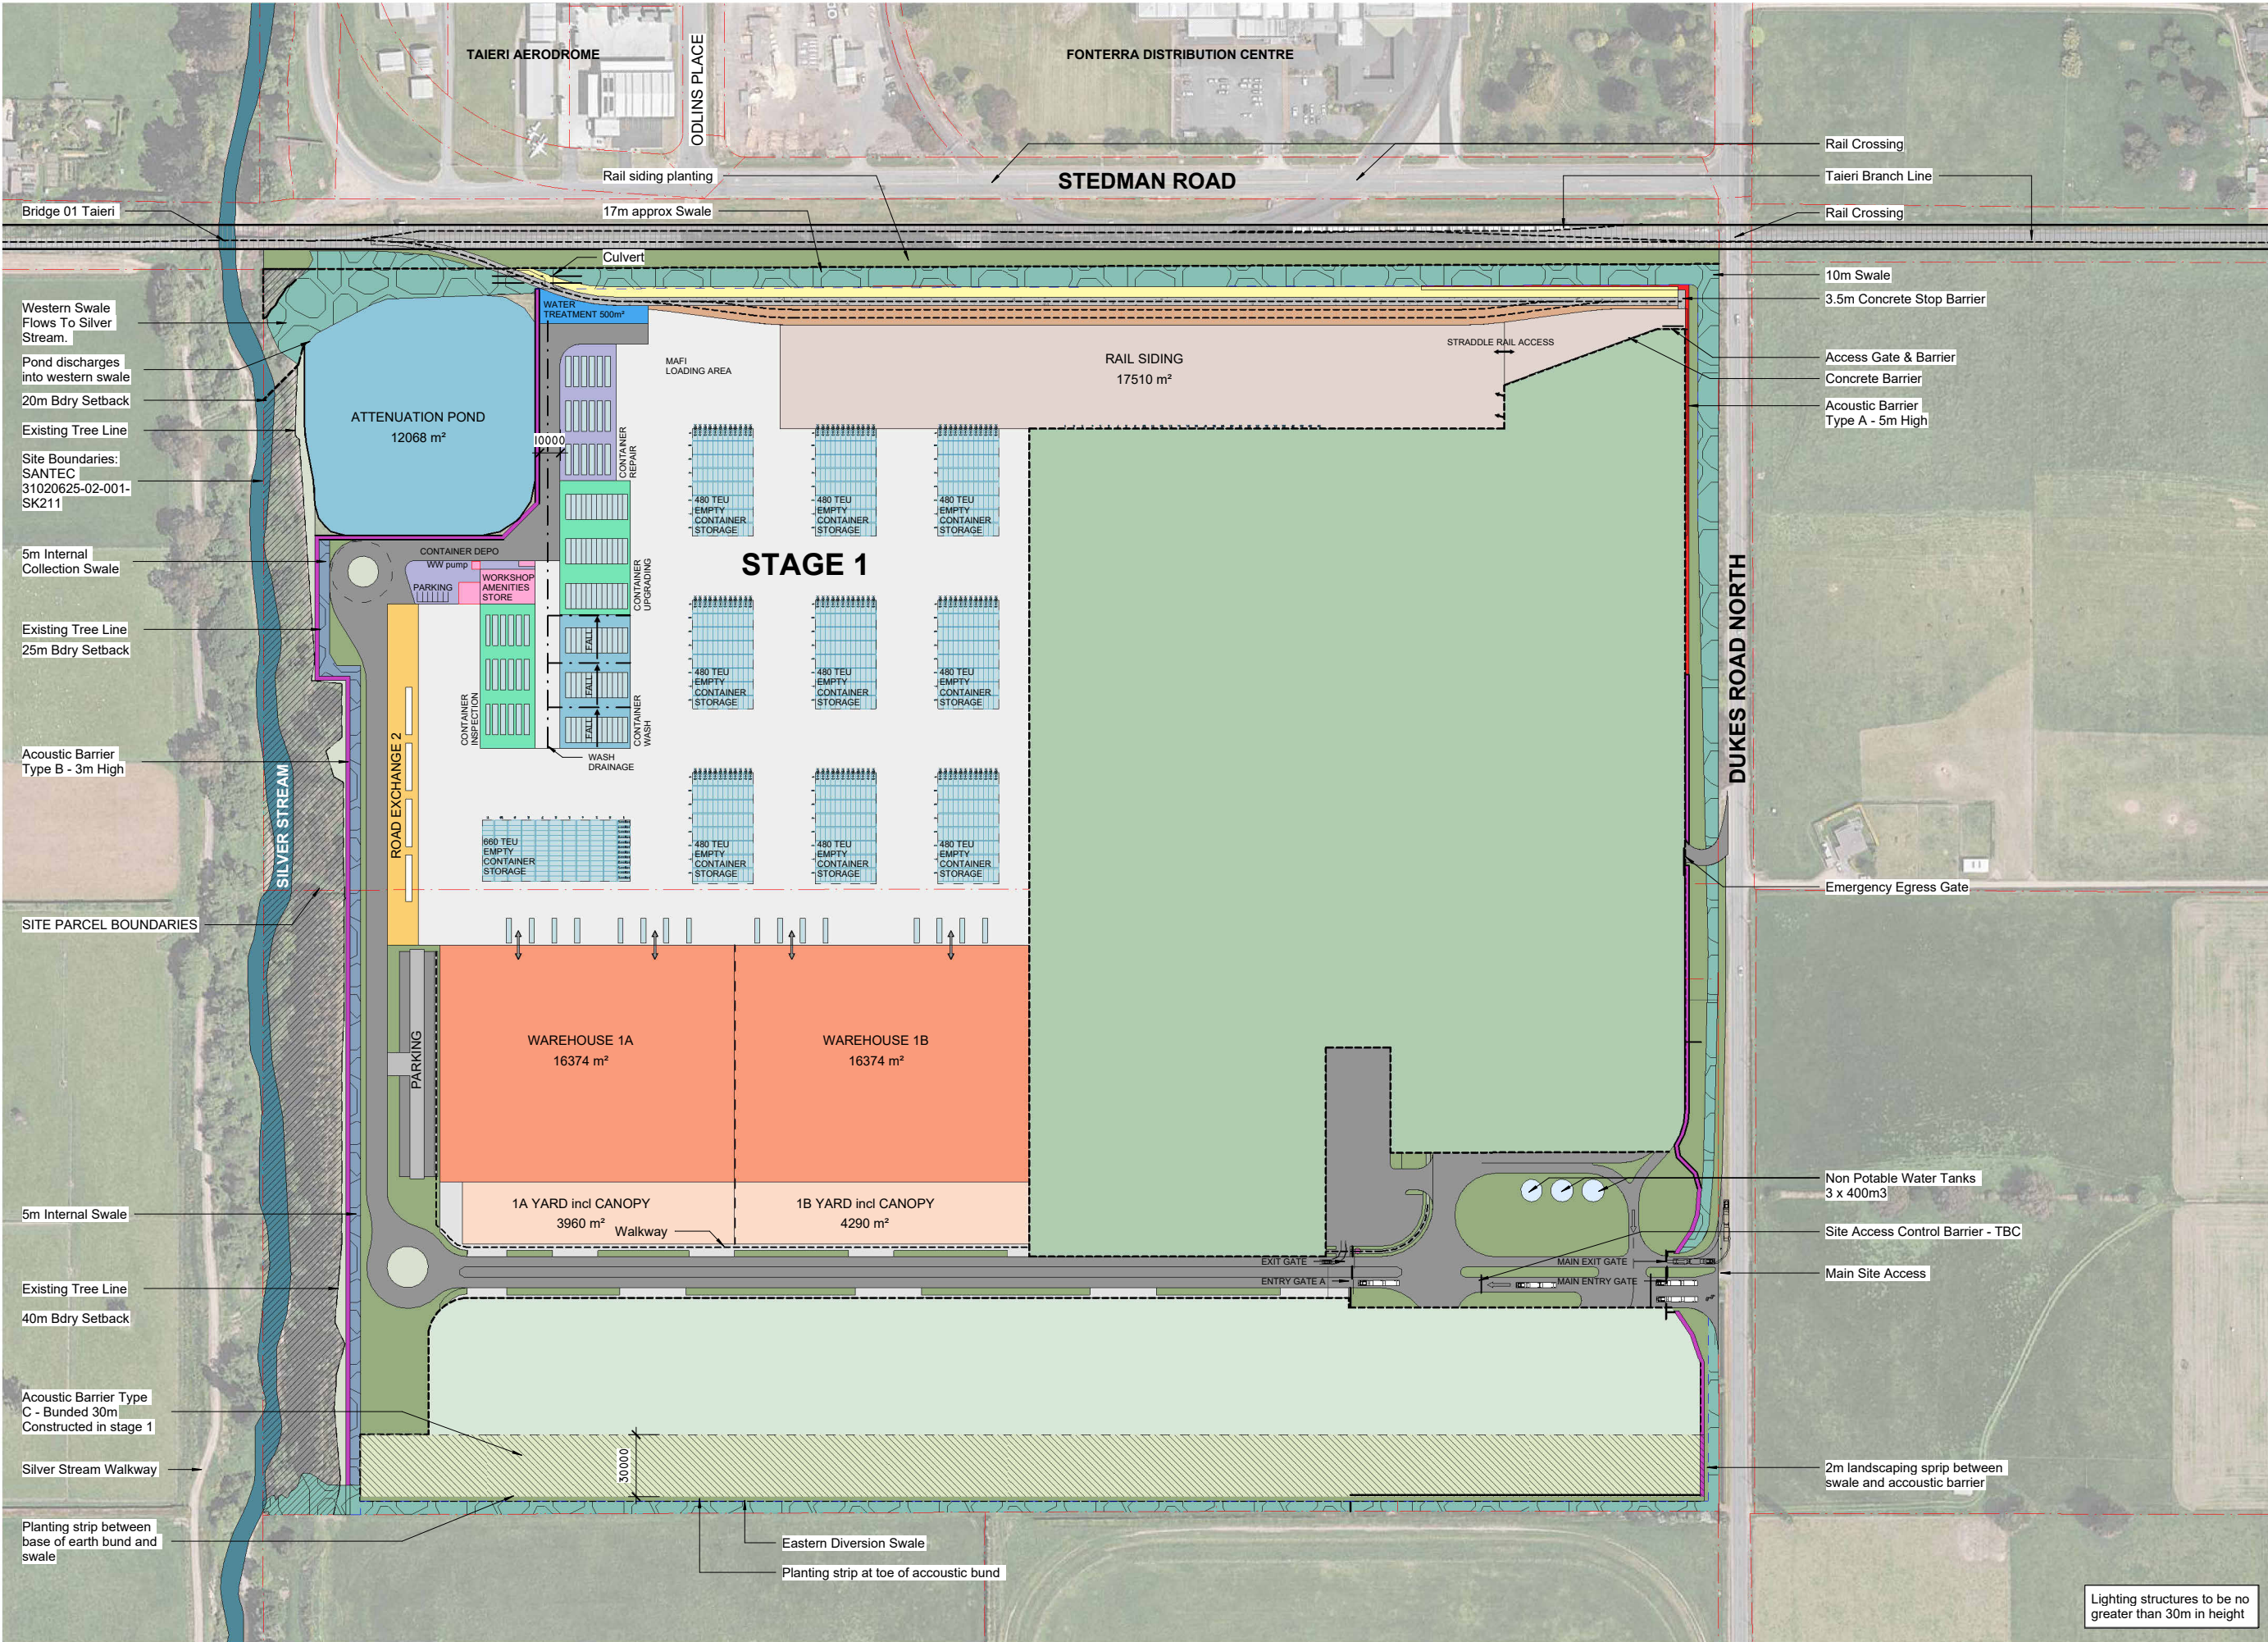

REV	DATE	REVISION DETAILS	CONSULTANTS
7	13.04.26	INFORMATION	
6	10.04.26	INFORMATION	
5	09.04.26	INFORMATION	
4	20.02.26	INFORMATION	
3	13.02.26	INFORMATION	
2	12.02.26	INFORMATION	
PRINTED 13/04/2026 4:05:16 pm			
Autodesk Docs://2309 - 270 Dukes Rd Nth Mosgiel/2309 Dukes Rd Nth Mosgiel_R24.rvt			

CLIENT	Southern Link Logistics Property
PROJECT	Southern Link Logistics Park
ADDRESS	270 Dukes Road North, Mosgiel

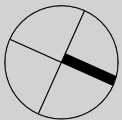

THIS DOCUMENT IS COPYRIGHT TO
WILLIAMS ARCHITECTS LTD
DO NOT SCALE. VERIFY DIMENSIONS


PH: 09 9666 999 WWW.WA.CO.NZ
LEVEL 2, 25 DACRE ST
NEWTON, AUCKLAND 1010

PROJECT LEADER




SHEET TITLE MASTER PLAN STAGE 1		
PROJECT No. 2309	PROJECT NAME Southern Link Logistics Park	
ISSUED FOR CONCEPT		
SCALE @ A1 1 : 1500		SCALE @ A3 1:3000
		REV DATE 13.04.26

C9.004 ^{REV 7}

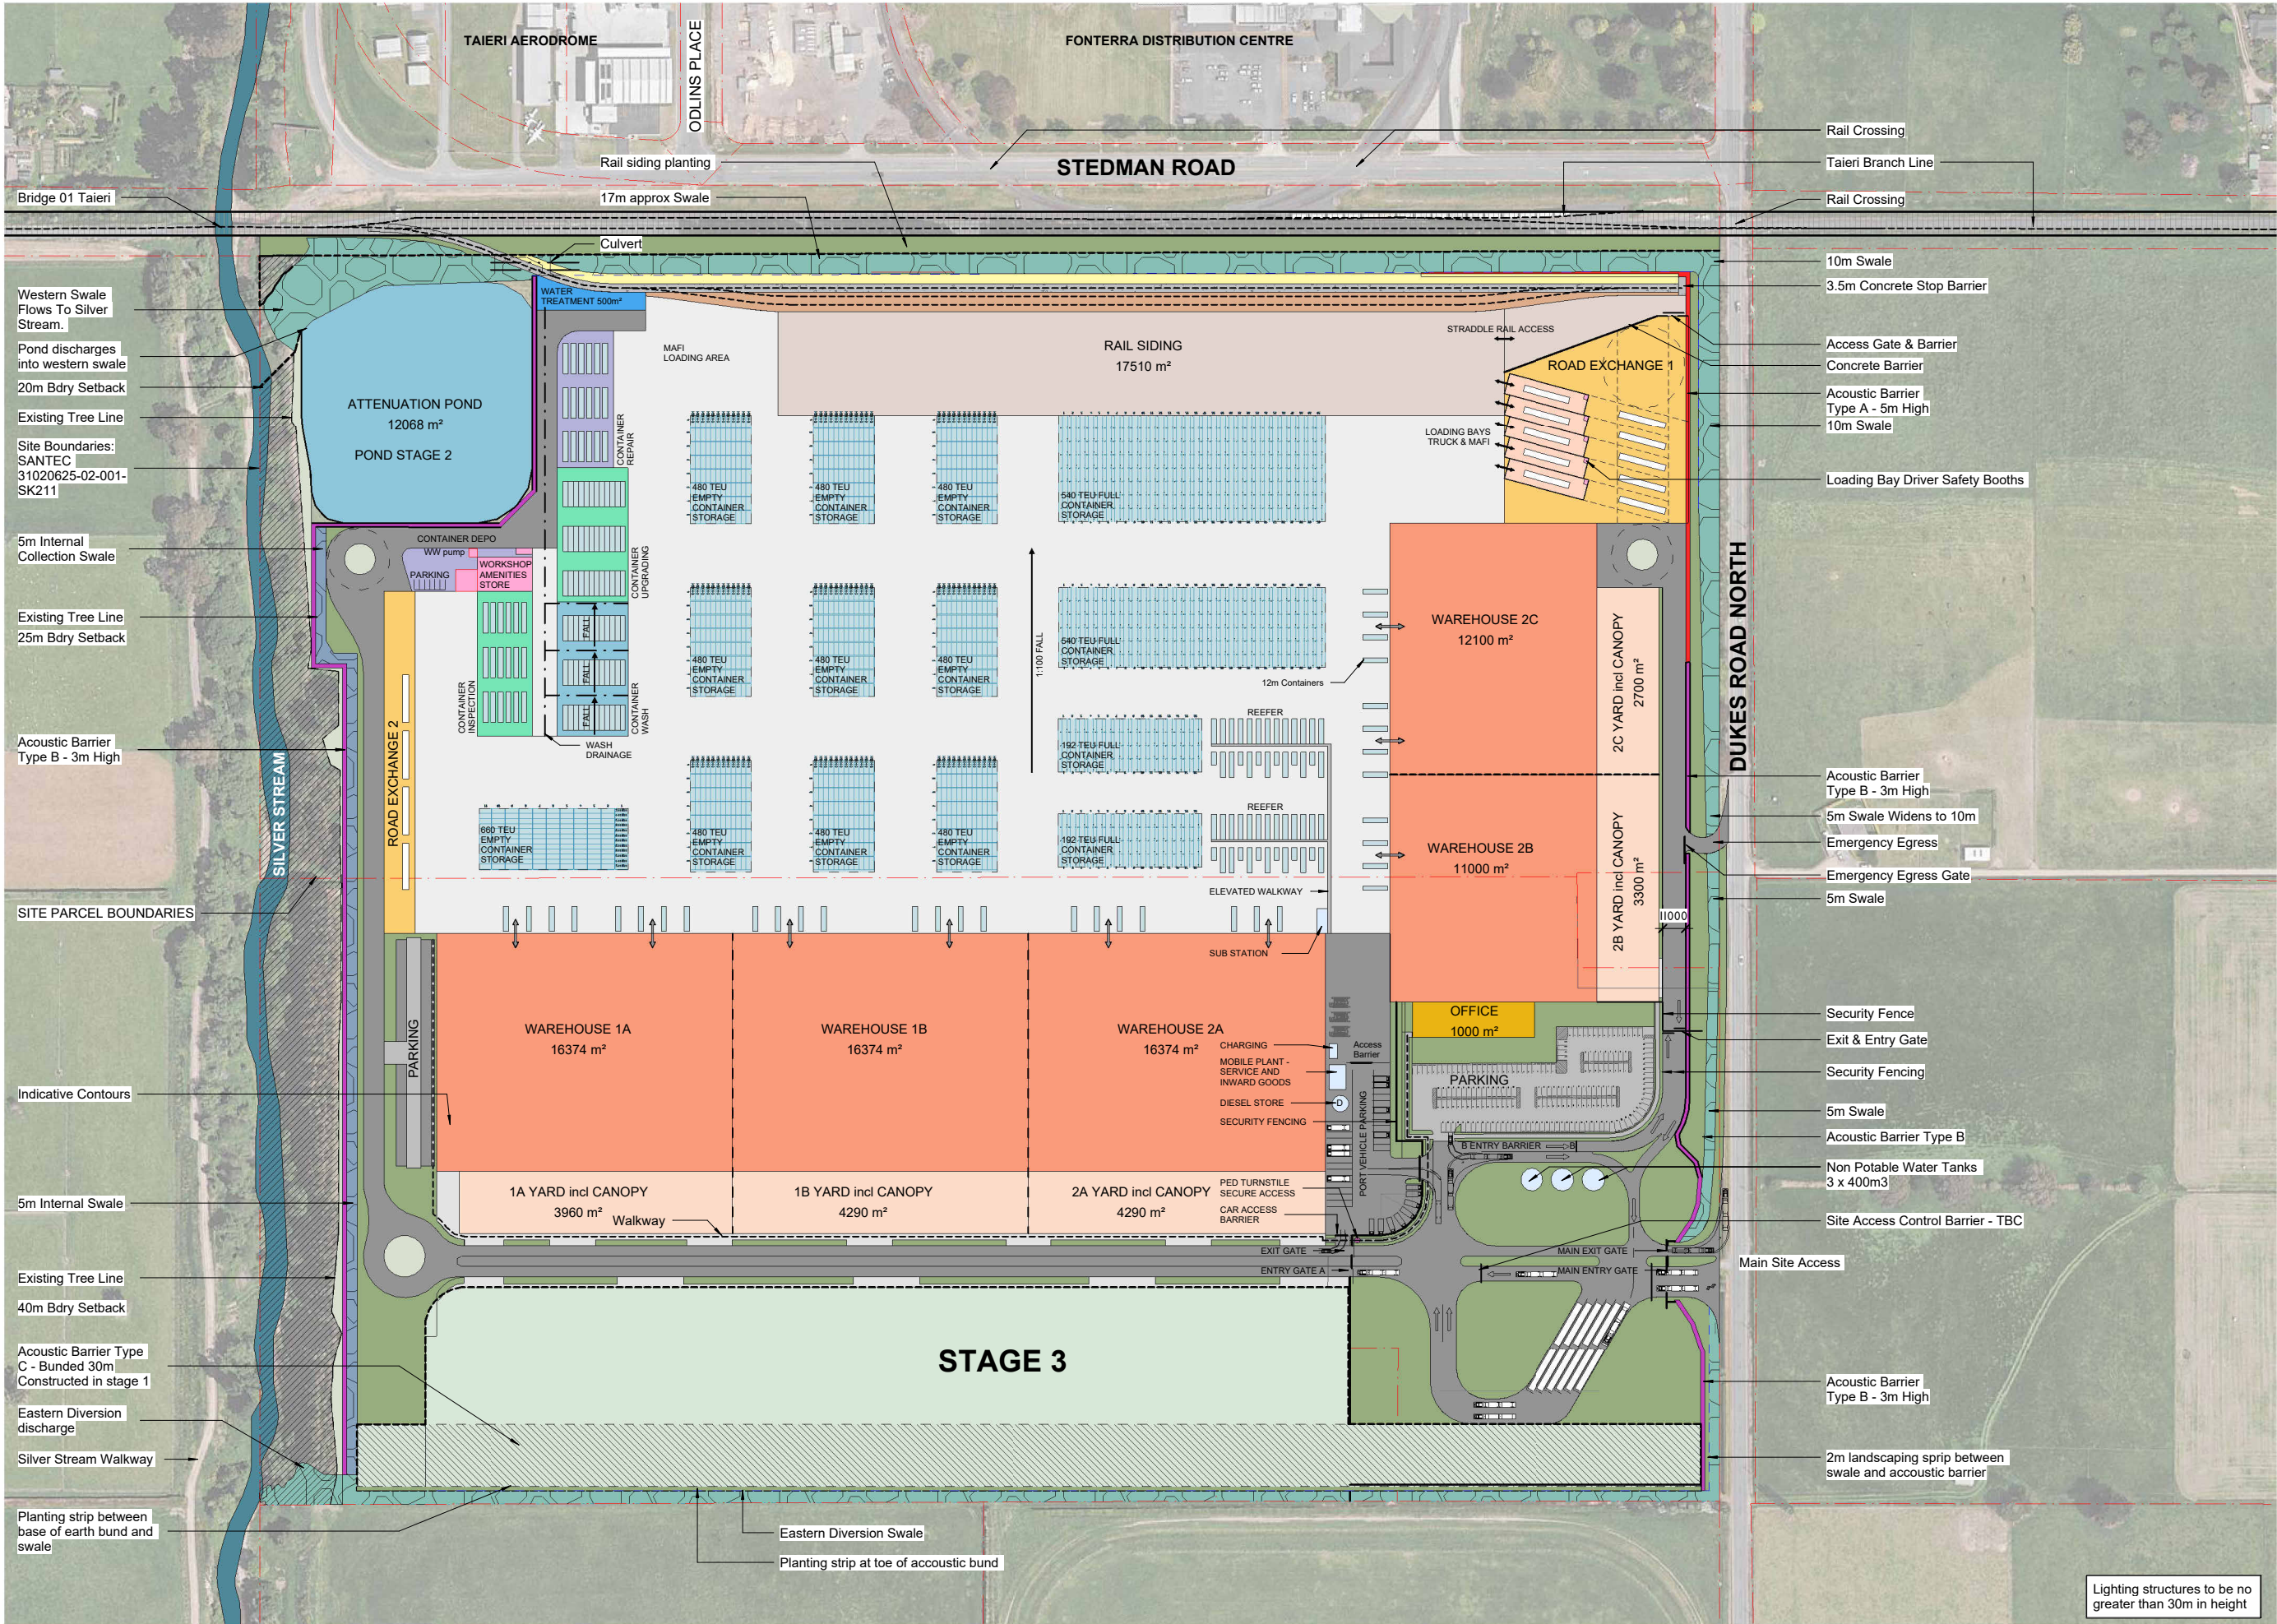

REV	DATE	REVISION DETAILS	CONSULTANTS
7	13.04.26	INFORMATION	
6	10.04.26	INFORMATION	
5	09.04.26	INFORMATION	
4	20.02.26	INFORMATION	
3	13.02.26	INFORMATION	
2	12.02.26	INFORMATION	
PRINTED 13/04/2026 4:05:18 pm			
Autodesk Docs://2309 - 270 Duker Rd Nth Mosgiel/2309 Duker Rd Nth Mosgiel_R24.rvt			

CLIENT	Southern Link Logistics Property
PROJECT	Southern Link Logistics Park
ADDRESS	270 Duker Road North, Mosgiel

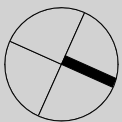

THIS DOCUMENT IS COPYRIGHT TO
WILLIAMS ARCHITECTS LTD
DO NOT SCALE. VERIFY DIMENSIONS


PH: 09 9666 999 WWW.WA.CO.NZ
LEVEL 2, 25 DACRE ST
NEWTON, AUCKLAND 1010

PROJECT LEADER




SHEET TITLE MASTER PLAN STAGE 1 & 2		
PROJECT No. 2309	PROJECT NAME Southern Link Logistics Park	
ISSUED FOR CONCEPT		
SCALE @ A1 1 : 1500		SCALE @ A3 1:3000
REV DATE 13.04.26		

C9.005 ^{REV 7}

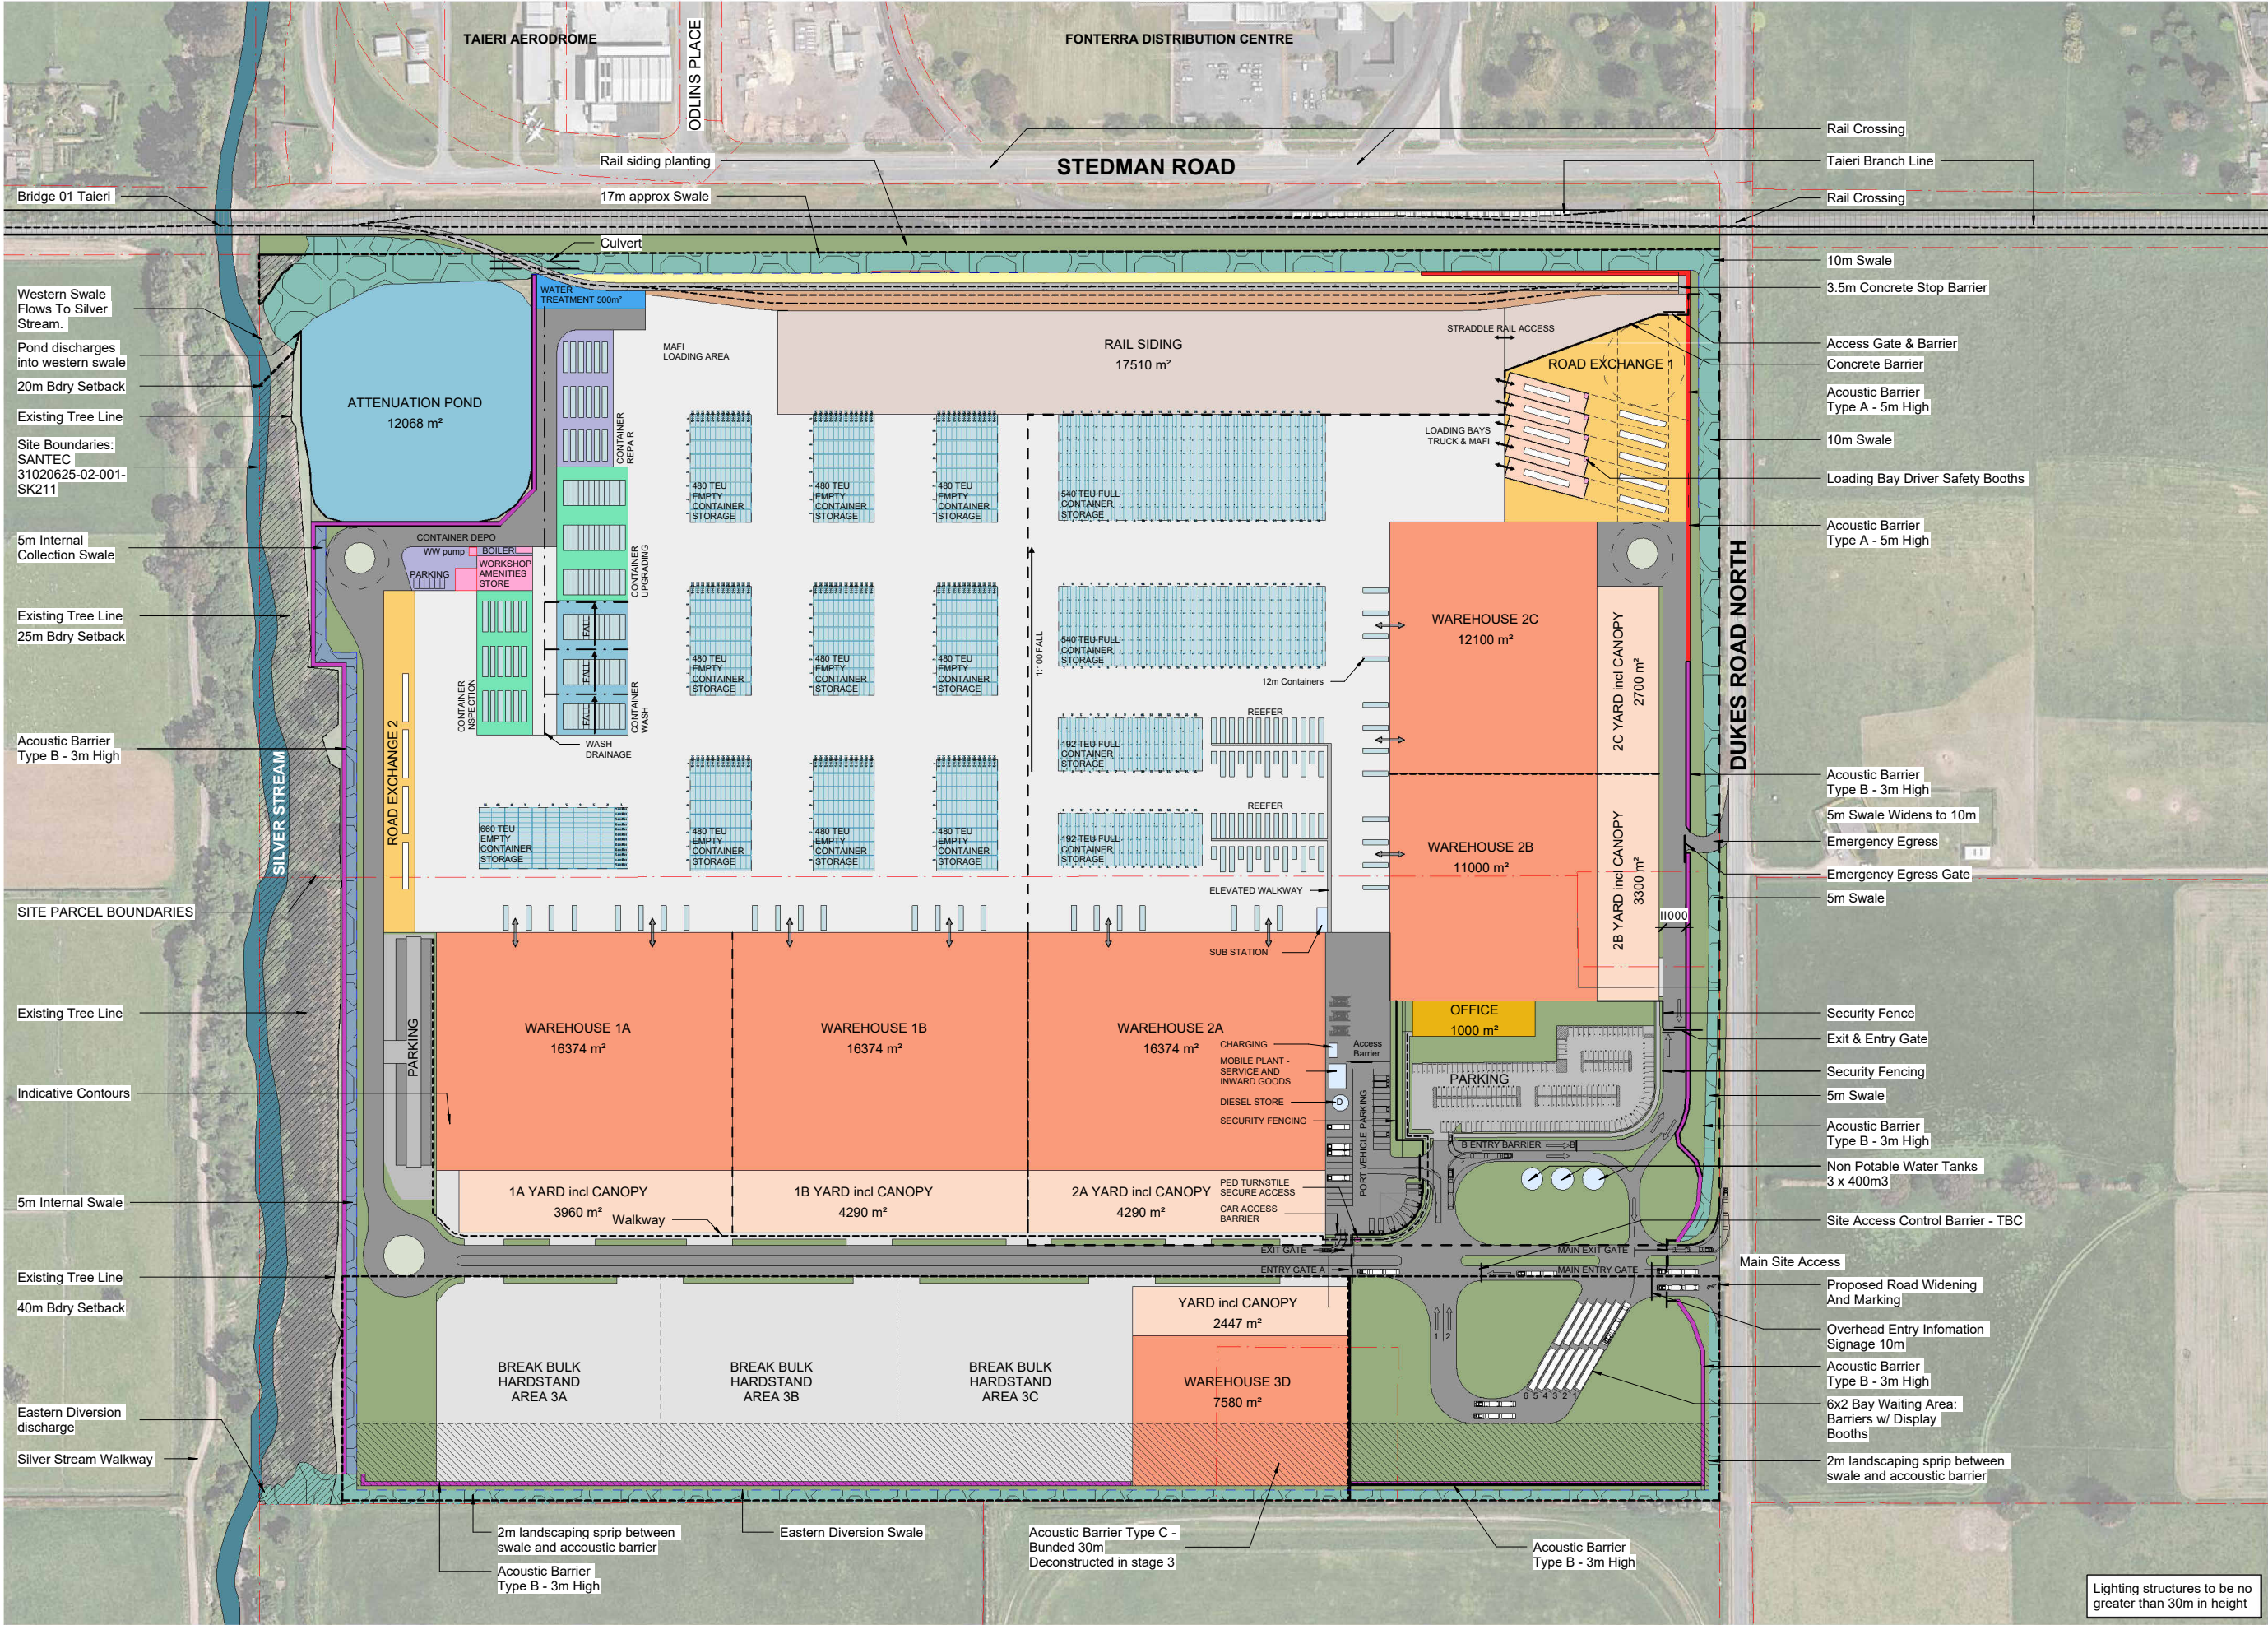

REV	DATE	REVISION DETAILS	CONSULTANTS
8	13.04.26	INFORMATION	
7	10.04.26	INFORMATION	
6	09.04.26	INFORMATION	
5	24.02.26	INFORMATION	
4	20.02.26	INFORMATION	
3	13.02.26	INFORMATION	
PRINTED 13/04/2026 4:05:21 pm			
Autodesk Docs://2309 - 270 Dukes Rd Nth Mosgiel/2309 Dukes Rd Nth Mosgiel_R24.rvt			

CLIENT	Southern Link Logistics Property
PROJECT	Southern Link Logistics Park
ADDRESS	270 Dukes Road North, Mosgiel

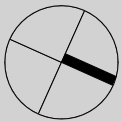

THIS DOCUMENT IS COPYRIGHT TO
WILLIAMS ARCHITECTS LTD
DO NOT SCALE. VERIFY DIMENSIONS

PH: 09 9666 999 WWW.WA.CO.NZ
LEVEL 2, 25 DACRE ST
NEWTON, AUCKLAND 1010

PROJECT LEADER



SHEET TITLE		MASTER PLAN STAGES 1, 2 & 3	
PROJECT No.	2309	PROJECT NAME	Southern Link Logistics Park
ISSUED FOR	CONCEPT	SCALE @ A1	SCALE @ A3
		1 : 1500	1:3000
		REV DATE	13.04.26

C9.006 REV 8