



Boffa Miskell is proudly a

Toitū net carbonzero certified consultancy

DOCUMENT QUALITY ASSURANCE

BIBLIOGRAPHIC REFERENCE FOR CITATION:

ARATAKI DEVELOPMENT - LANDSCAPE CONCEPT REPORT. Prepared by Boffa Miskell Limited for CDL Land New Zealand Ltd.

PREPARED BY: Megan Walker

Associate Principal / Landscape Architect

Boffa Miskell Ltd

REVIEWED BY: Emma Todd - Lead Landscape Architect

Partner / Landscape Architect

Boffa Miskell Ltd

STATUS: FINAL Revision / version: 0 Issue date: 18th July 2025

File ref: BM240623_Arataki_landscape_concept_report

Statement of Experience

Boffa Miskell

Boffa Miskell is a leading New Zealand environmental planning and design consultancy. The company is multi-dicsiplinary, offering expertise in planning, urban design, landscape architecture, landscape planning, transport planning, ecology, cultural advisory and CPTED.

The company was established in 1972 and has extensive experience in residential design across New Zealand, delivering projects that emphasise community wellbeing, integration with the local context, sustainability and cultural sensitivity.

Emma Todd

I am a Partner and Landscape Architect at Boffa Miskell Ltd and I specialise in housing, subdivision and residential design. I have been employed at Boffa Miskell since 2008. Prior to this I worked for three years in London.

I hold the qualifications of Bachelor of Landscape Architecture (Hons) from Lincoln University which I completed in 2001. I am a registered member of the New Zealand Institute of Landscape Architects. I have 23 years experience as a Landscape Architect and have broad experience working across multi-disciplinary projects on behalf of a range of clients including land developers, commercial entities, Councils, iwi authorities and individual landowners.

I have been the lead Landscape Architect on a range of housing developments across the North Island, including the Long Bay Development on Auckland's North Shore, Warkworth Ridge, Unitec Carrington Developments for Te Ākitai and Te Kawerau a Maki and Rangitoopuni, Riverhead Forest.

I confirm that, in my capacity as author of parts of this FastTrack Application, I have read and abide by the Environment Court of New Zealand's Code of Conduct for Expert Witnesses Practice Note 2023.

Megan Walker

I am an Associate Principal and Landscape Architect at Boffa Miskell Ltd and I specialise in masterplanning, residential design and streetscapes. I have been employed at Boffa Miskell since 2013.

I hold the qualifications of Bachelor of Landscape Architecture (Hons) from Lincoln University which I completed in 2013. I am a member of the New Zealand Institute of Landscape Architects. I have 11-years experience as a Landscape Architect and have broad project experience working on behalf of Local and Central Government clients, land developers, commercial entities and iwi authorities.

I confirm that, in my capacity as author of parts of this FastTrack Application, I have read and abide by the Environment Court of New Zealand's Code of Conduct for Expert Witnesses Practice Note 2023.

CONTENTS

INTRODUCTION	1
LANDSCAPE STATEMENT	2
LANDSCAPE MASTERPLAN	3
LANDSCAPE STRATEGY	4
FENCING - PROVIDED BY DEVELOPMENT	4
FENCING - PROVIDED BY PROPERTY OWNER	4
STORMWATER	5
LIGHTING	5
STREET NETWORK	6
PEDESTRIAN NETWORK	6
STREET TYPOLOGIES	7
OVERVIEW	7
ARATAKI ROAD	8
TYPICAL STREET	10
GREEN STREET	11
PLAY ALONG THE WAY	12
JOAL - 6m	13
JOAL - 8m	14
DETAIL PLANS	15
STORMWATER RESERVE	15
CUL-DE-SAC COURTYARD AND TYPICAL JOAL	17
CENTRAL JOAL	18
EASTERN JOAL	19

BOUNDARY SECTIONS	20
PLANTING AND MATERIAL PALETTES	
TREES	21
PLANTING	24
HARD MATERIALS	25
FURNITURE / ELEMENTS	26

INTRODUCTION

THE PROPOSAL

The site is located approximately 2km north-east of Havelock North Town Center with the Tukituki River 1km to the east. The proposed development is located between the existing low density residential suburb of Te Mata and the adjacent agricultural landscape.

The site is relatively flat with the eastern boundary following the edge of the river terrace. The terrace sits approximately 2-4m above the adjacent landscape and the flood plain of the Tukituki River, providing opportunities for views over the wider landscape.

LOCATION





LANDSCAPE STATEMENT

INTENT

The landscape design helps to create an attractive, family-friendly neighbourhood with trees, planting and quality materials.

The planting, streets and pedestrian connections, integrates the new residential area to integrate with the existing neighbourhood to the south/west and the rural landscape to the east and north.





STREETSCAPE FRAMEWORK

The streets are designed to be slow speed and prioritise access to houses, rather than through movement. At street corners and mid block there is a material change and planting to support slow speed, pedestrian friendly environment and provide opportunities for informal pedestrian crossing.

Pedestrian connectivity is comprehensive, both within the development and into the existing residential context. There are footpaths provided on both sides of the streets and informal mib-block laneways.

A continuation of the existing shared path on Arataki Rd is provided along the western edge of the development.

OPEN SPACE + PLANTING

A range of spaces have been provided, from the large stormwater reserve to the north, to smaller jointly owned JOALs, and pockets of informal play integrated into the streetscape.

The spaces provide the opportunity for residents to spend time together, host events, walk, play and spend time outdoors. Streets are all planted with trees to provide a comfortable, enjoyable walking experience.

Planting to the rural boundary provides an element of screening, while still allowing views over the wider landscape.

STORMWATER

Stormwater from the internal streets is directed to the stormwater reserve basin at the north-east of the site. Kerb and channel to a piped network is the primary method of conveyance, with overland flow travelling over the street surface and stormwater reserves the run alnogside JOALs.

INTEGRATION WITH THE CONTEXT

Fencing to the boundaries of the development is kept to a minimum for security needs only. Where needed, fences are visually permeable and integrated with planting. There are no retaining walls on the boundaries, with planted batters to tie into into natural ground levels where required.

Street frontages are have a sense of openness to promote natural surveillance and sense of community, with low, visually permeable fencing if needed for security.

LANDSCAPE MASTERPLAN



KEY FEATURES

- 1) STORMWATER RESERVE
- (2) LINK TO ARATAKI RD
- (3) CUL-DE-SAC COURTYARD
- (4) MID-BLOCK CROSSING
- (5) CENTRAL JOAL AND PRIVATE COMMUNAL SPACE
- (6) GREEN STREET WITH 'PLAY ALONG THE WAY'
- 7 TYPICAL JOAL WITH OPEN SPACE
- (8) EASTERN JOAL
- 9 BOUNDARY PLANTING
- (10) SHARED PATH CROSSING
- (11) POTENTIAL FUTURE BUS STOP

LEGEND



LANDSCAPE STRATEGY

FENCING - PROVIDED BY DEVELOPMENT

RESERVE AND RURAL BOUNDARY

1.8m high

Visually permeable.

SHAGGY RANGE BOUNDARY

Visually permeable 50 x 100 mm square mesh (x-fence), 1.8m high.

SHAGGY RANGE DRIVEWAY

Solid black fence 1.8m high

OLIVE GROVE BOUNDARY

2m high

Acoustic fence











FENCING - PROVIDED BY PROPERTY OWNER

ARATAKI FRONTAGE

Fence is optional.

Or up to 1.2m visually permeable.

SIDE / REAR BOUNDARY

Up to 1.8m solid. Stepping down to 1.2m for 3m length where adjoining — Street Frontage or — Arataki Frontage. Fence can remain 1.8m high when adjoining Corner Lot.

STREET FRONTAGE

Fence is optional.

1.2m visually permeable.

CORNER LOT


As per - Street Frontage type, however up to 50% of the area identified in dark green can be 1.8m high and solid.

EXISTING PROPERTY

Existing fence provided by adjacent property owner.

RETAINING WALLS

Upto 1.2m soild fence.

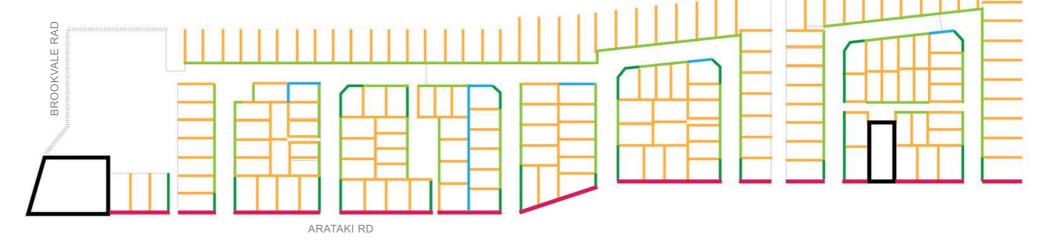




LANDSCAPE STRATEGY

STORMWATER

Stormwater is directed via kerb and channel to the piped network, which discharges to the detention basin via a swale.

If the piped network is full or blocked, stormwater will flow overland along the streets and through the public accessways to reach to detention basin. Small areas of streets flow out to Arataki Rd as indicated.

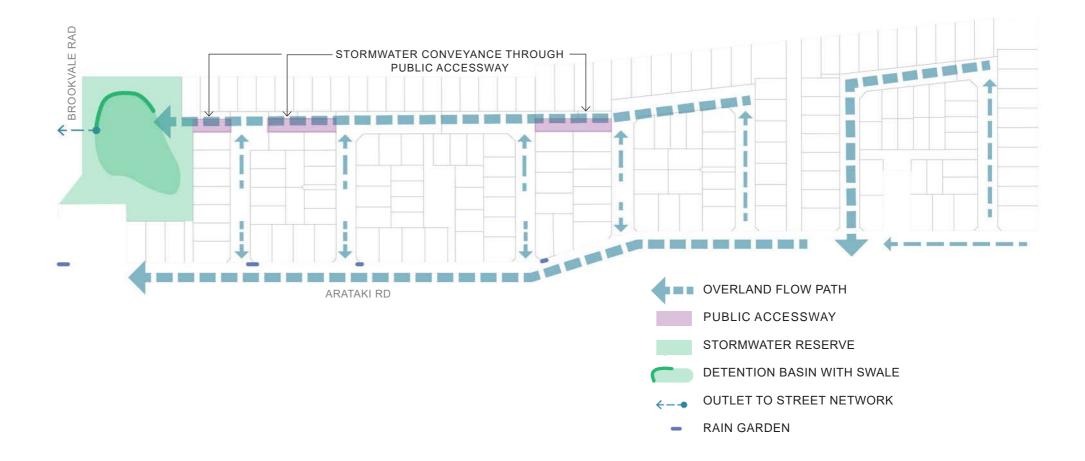

LIGHTING

Lighting will be used to create a hierarchy of routes. Arataki Rd has existing tall poles that will remain. New LED pole lights will be installed in the streets of the development at a 6m mounting height.

The footpaths that run alongside JOALs will be lit by the same luminaires and poles as the street, but at a human scale mounting height of 4m.

Solar bollards provide a low level of amenity lighting in private JOALs for safety.

The stormwater reserve is dark at night, including the pedestrian link to Arataki Rd, to encourage people to walk along the streets where there is greater natural surveillance.


Colour temperatures will be a warm white (2700k) to create a comfortable atmosphere and reduce impact on wildlife. Spill and glare will be kept to a minimum.




LANDSCAPE STRATEGY

STREET NETWORK

Streets follow a hierarchy of scale, with Arataki Rd the primary street, connections into the site as a secondary scale. Streets are described in more detail on the following page.

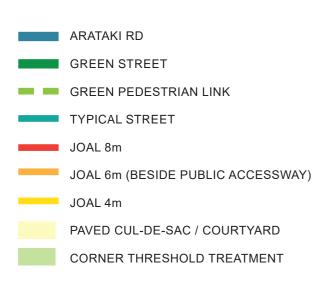

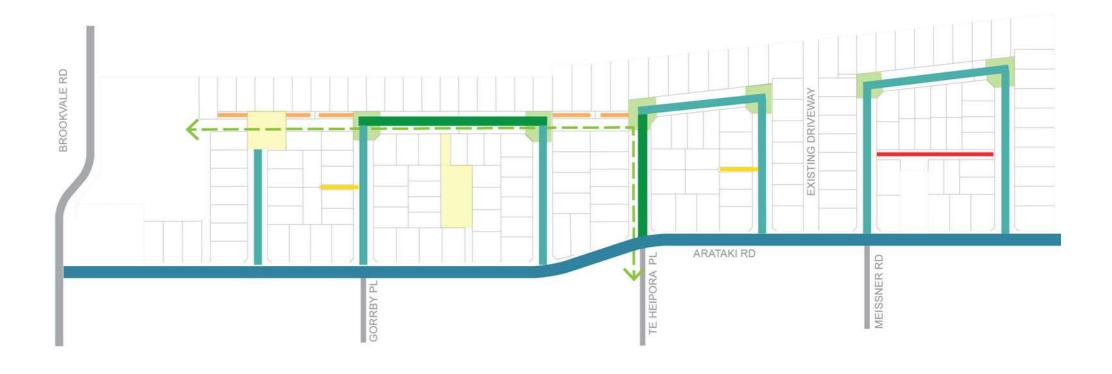


PEDESTRIAN NETWORK

There is a comprehensive network of pedestrian connections both within the site and at a number of locations along Arataki Rd to integrate with the adjacent community.

There is a 'green link' that connects the stormwater reserve to Meissner Reserve. This route features clusters of native trees, wide planted berms and 'play along the way' features such as artistic elements to discover, informal play opportunities and alternative playful routes for young people to interact with.



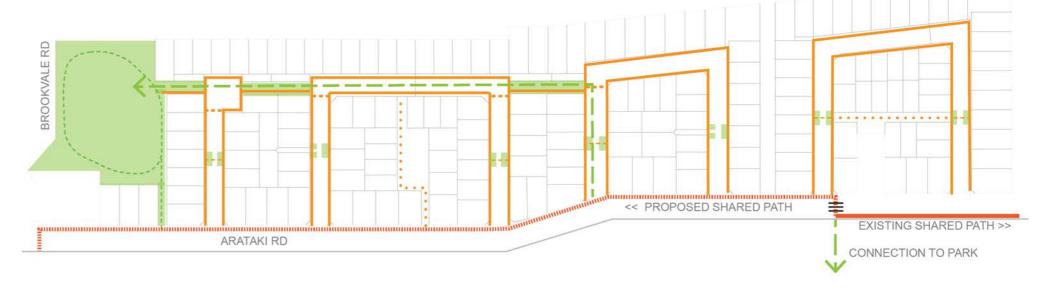



OVERVIEW

A hierarchy of streets are proposed that are illustrated on the following pages. These include:

ARATAKI ROAD - 20.1M

GREEN STREET - 18M

TYPICAL STREET - 16M


GREEN PEDESTRIAN LINK

With 'play along the way' features and native planting


JOAL 8M

JOAL 6M

JOAL 4M
 Shared driveway with 500mm planting to either side.

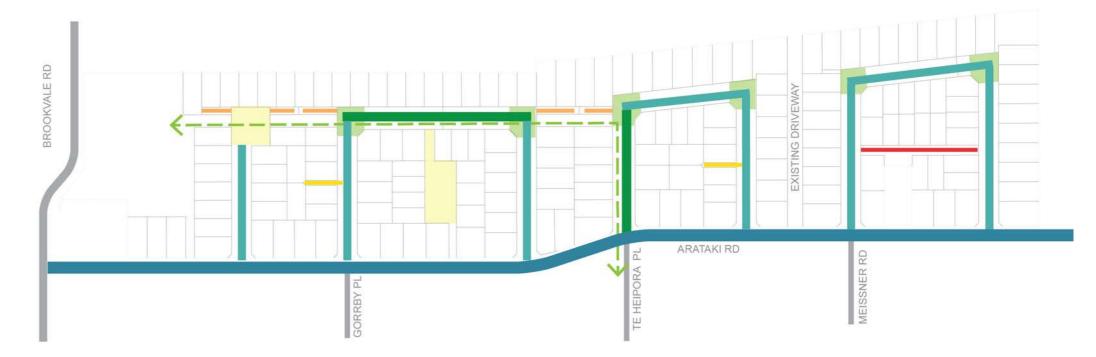




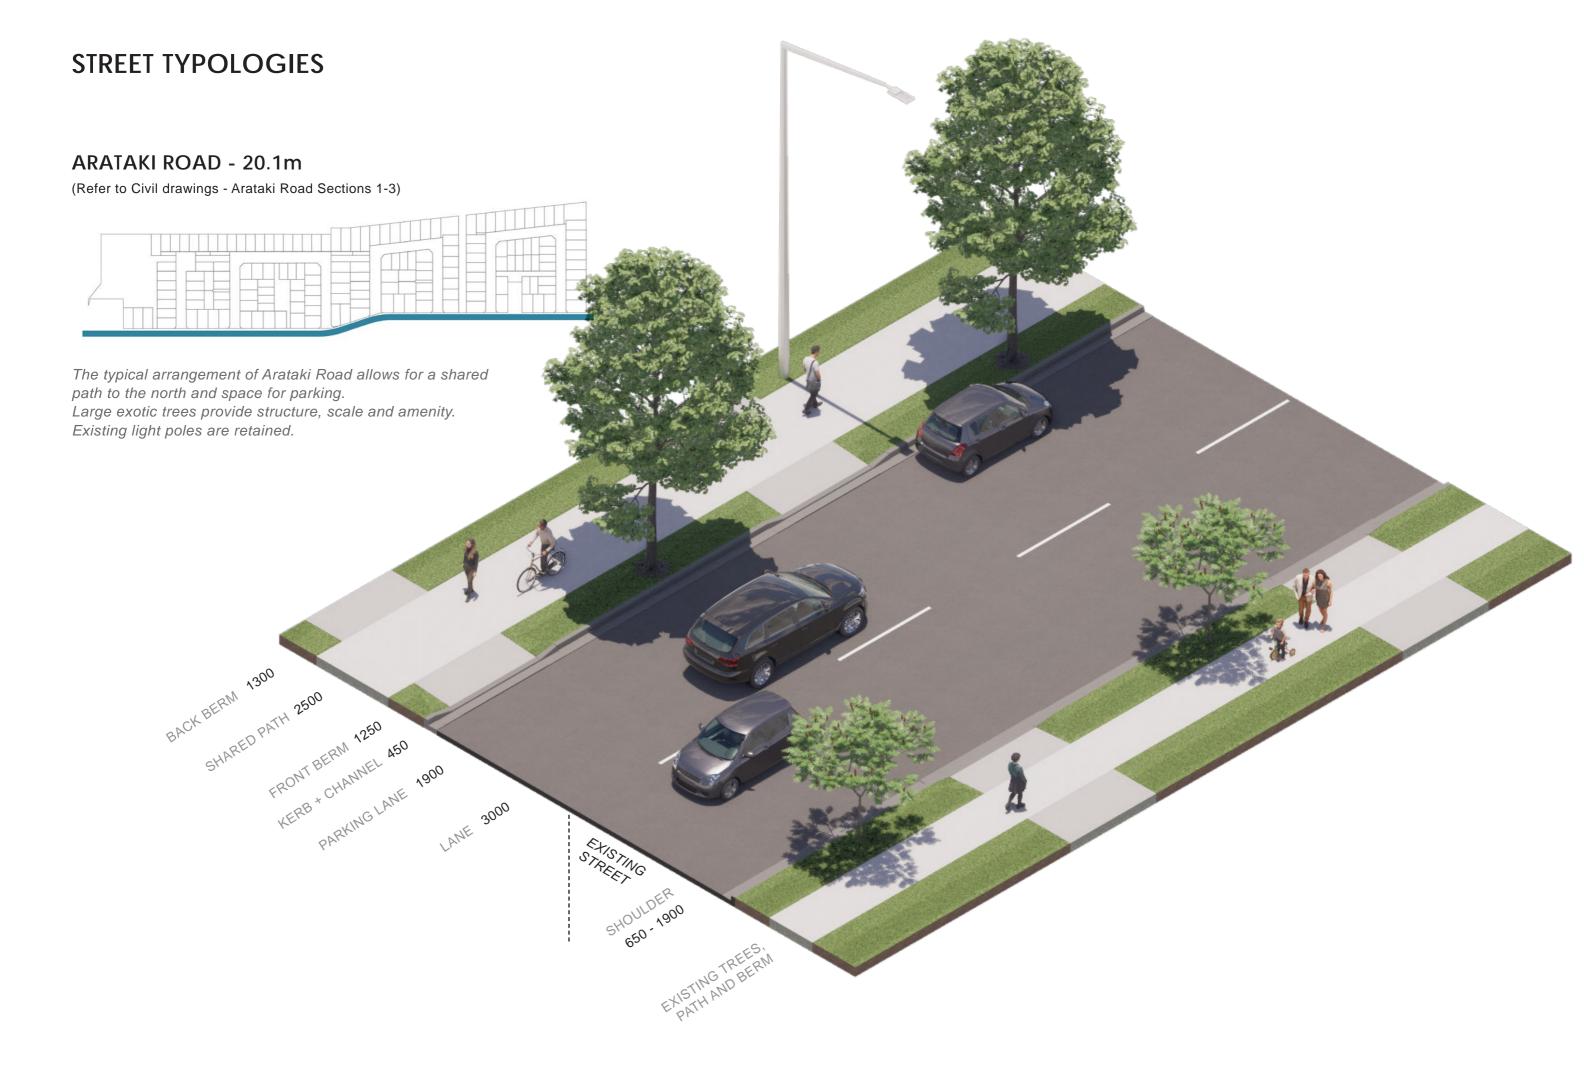

ARATAKI ROAD - SHARED PATH


(Refer to Civil drawings - Arataki Road Sections 1-3)

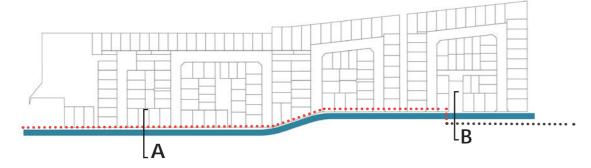


····· PROPOSED SHARED PATH

****** EXISTING SHARED PATH

The shared path is extended for the the length of Arataki Rd adjacent to the development. A formal crossing is provided to connect to the existing shared path across Arataki Rd.

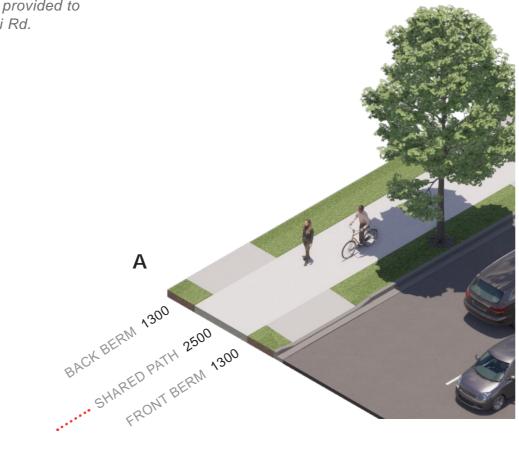


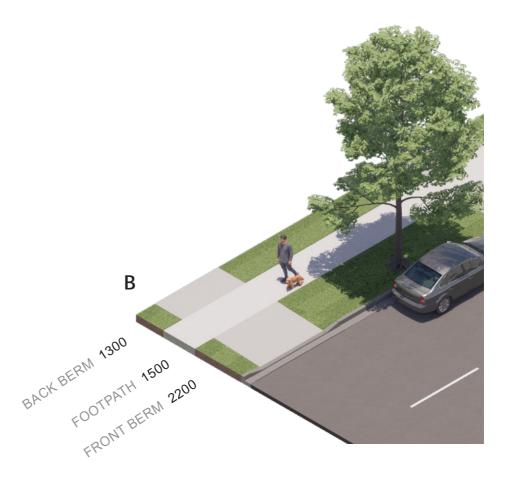

TYPICAL STREET - 16m

Refer to Cilvil drawings - Access Road Type 1



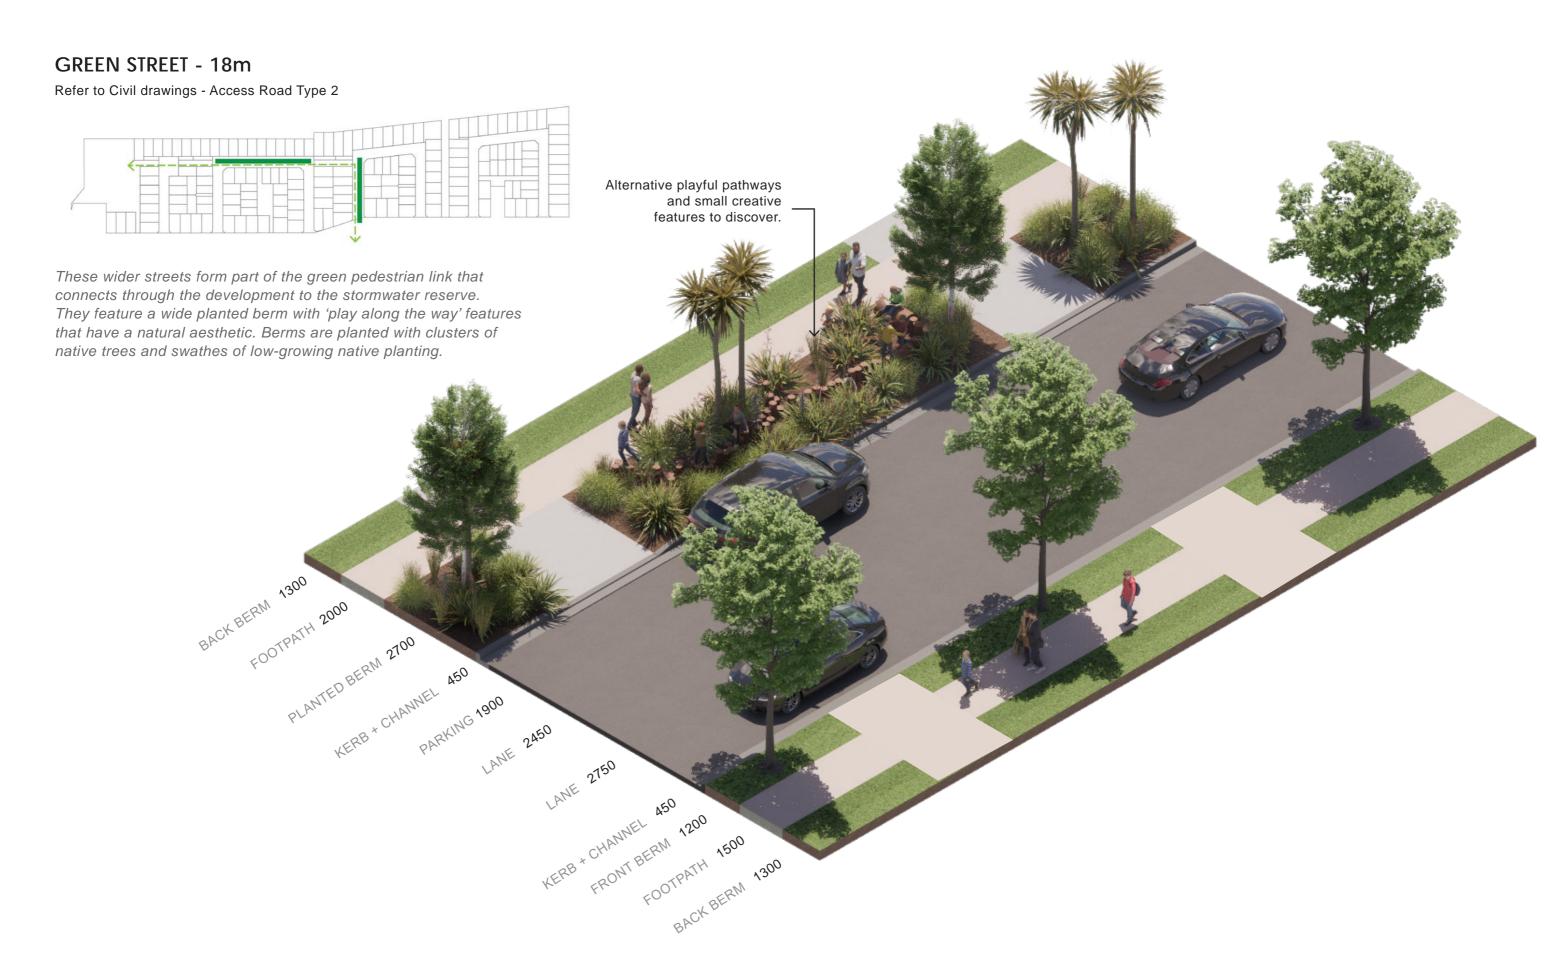

PLAY ALONG THE WAY

To be developed in conjunction with Council and mana whenua. Elements to be of a natural aesthetic, include small sculptures, learning opportunities, playful linemarking and alternative routes through planted areas.

PLAY ALONG THE WAY









SCULPTURES OF LOCAL CREATURES TO DISCOVER



LEARNING AND INTERACTION







PLAYFUL LINEMARKING




JOAL - 6m
(Refer to Civil drawings - JOAL Type 3)



BOFFA MISKELL | ARATAKI DEVELOPMENT 13

JOAL - 8m

(Refer to Civil drawings - JOAL Type 5)

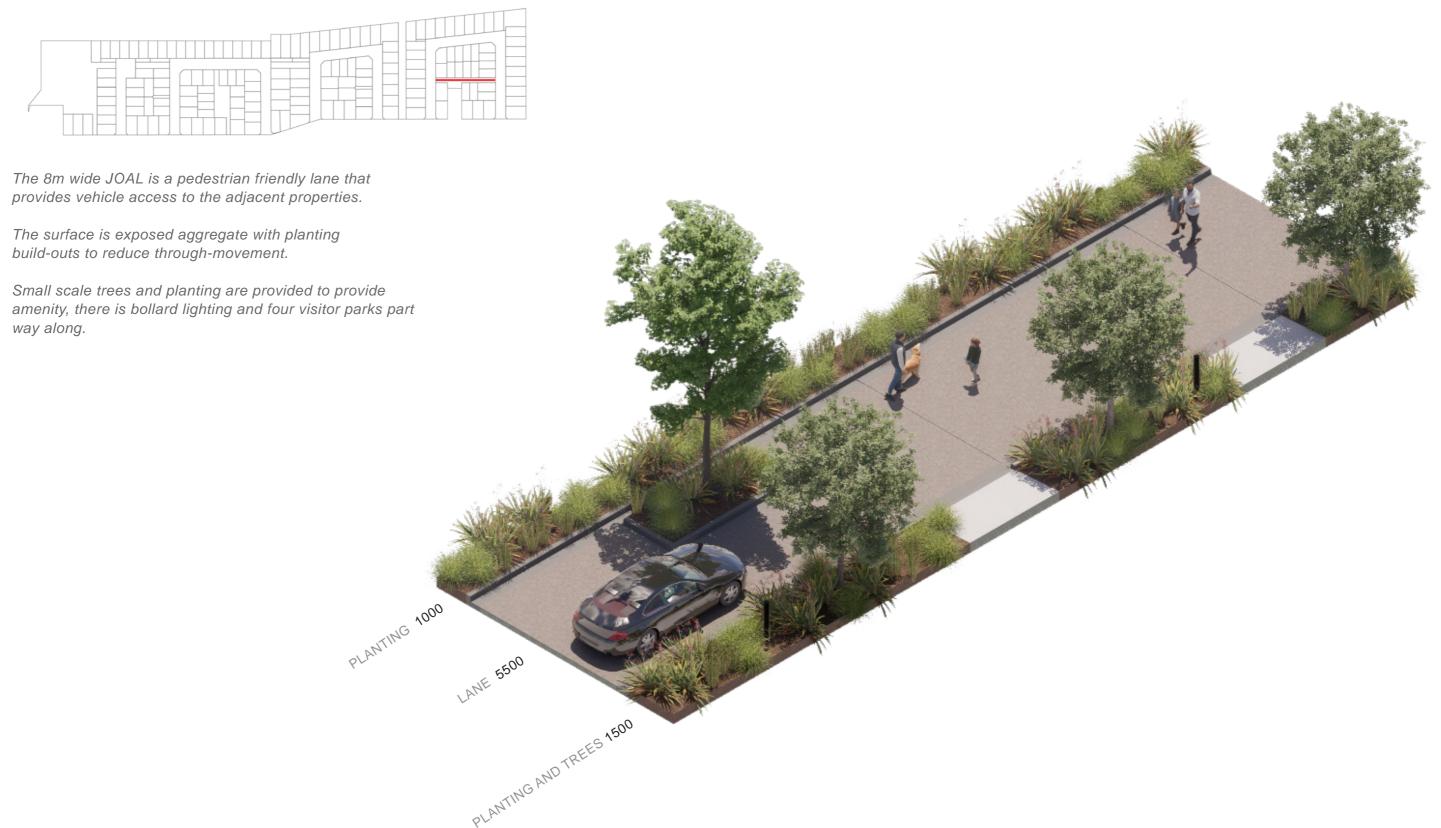

NOTE DETAILED DESIGN TO BE WORKED THROUGH WITH THE HDC PARKS TEAM

STORMWATER RESERVE



The stormwater reserve provides an open space for the community. It is a predominantly grass space with low planting to create a buffer to the adjoining properties and street.

The gradient is relaxed to the south east, creating an amphitheatre with level ground in the centre of the basin for informal sports or community events.

Houses overlooking the reserve have low, visually permeable fences set in planting to support natural surveillance over the space. Fruit trees are planted for community benefit.

A hoggin path provides a loop walk around the basin, which connects to Arataki Road to the south and to the JOAL to the east.


The reserve is not lit at night to deter use and limit light pollution.


LOCATION



- 1) LOOP WALK, 2m WIDE HOGGIN PATH
- (2) SEATING SPACE
- 3 FRUIT TREES
- 4 EXISTING TREES TO BE RETAINED
- (5) LOW NATIVE PLANTING TO BASIN EDGE AND BANKS ALONGSIDE BROOKVALE RD.

STORMWATER RESERVE SECTIONS

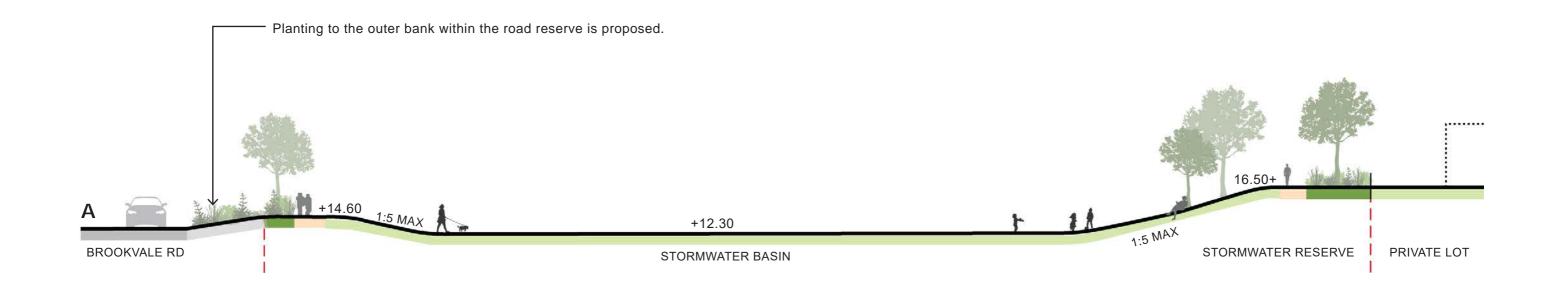


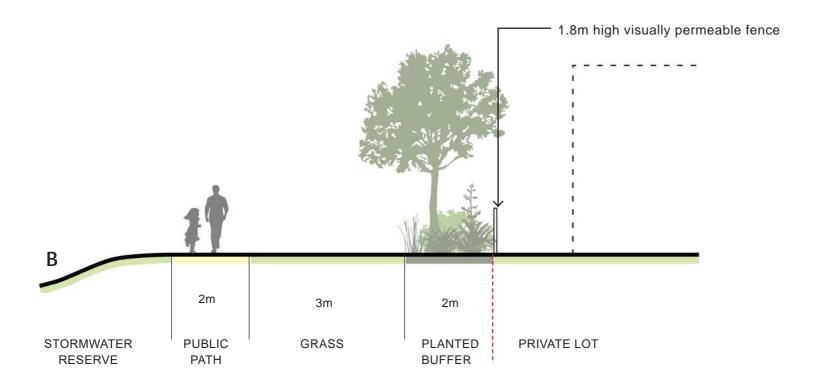

CUL-DE-SAC COURTYARD AND TYPICAL JOAL



LOCATION

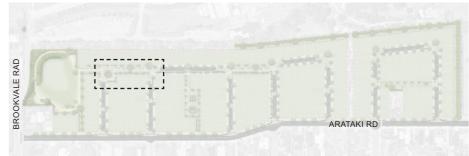


The turning space at the head of the street is paved with exposed aggregate concrete and framed with low planting and small trees to create a pedestrian friendly courtyard.

The cul-de-sac forms part of the green pedestrian link across the development, features a large tree in the centre and a level/flush surface for a sense of higher amenity and flexibility of use.

- 1 PAVED CUL-DE-SAC WITH CENTRAL PLANTING AND FEATURE TREE.
- 2 OPEN SPACE WITH LOW PLANTING AND "PLAY ALONG THE WAY" FEATURES (COUNCIL OWNED).
- 3 JOAL (6m WIDE) WITH EXPOSED AGGREGATE CONCRETE SURFACING.
- 4 LARGE DECIDUOUS FEATURE TREE IN LOW PLANTING.
- (5) BOLLARD LIGHTING ALONG FOOTPATH.
- (6) INFORMAL MID-BLOCK CROSSING.

CENTRAL JOAL

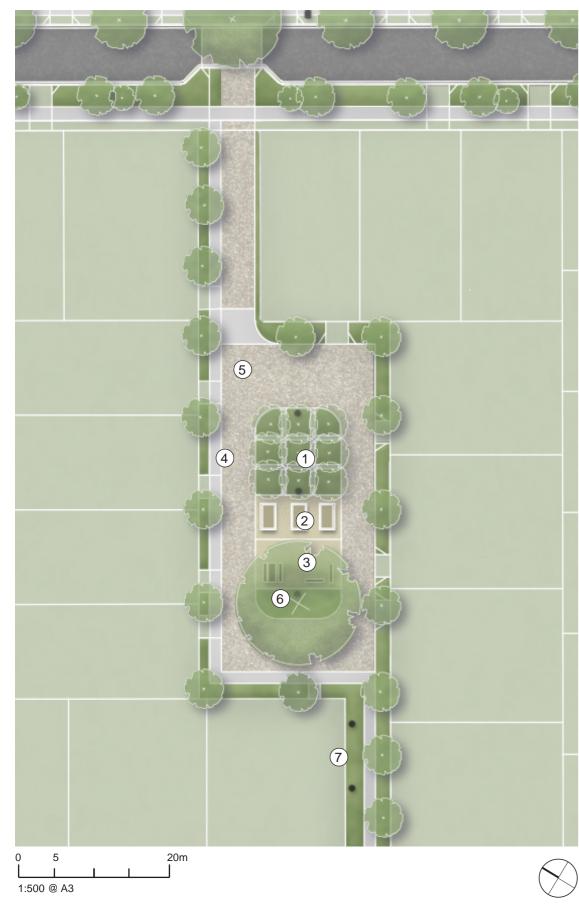


The central JOAL is a space that is shared by the adjoining properties. There is an area of hoggin with picnic table, a seat and low planting. A large deciduous feature tree provides shade while a copse of fruit trees and a raised garden beds provide oportunities for communal use and interaction.

The space is softly lit at night with solar bollard lighting, including the pedestrian walkway to Arataki Rd.

The space is paved with exposed aggregate and has a level surface for flexibility of use. It provides an opportunity for informal social connection, children to play together and grow food, neighbours to host a BBQ, and a quiet green space to look out onto.

LOCATION

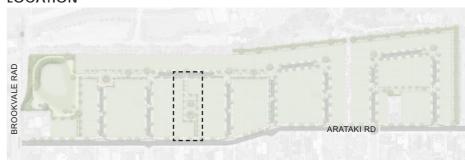

- 1 FRUIT TREE GROVE
- (2) RAISED GARDEN BEDS
- 3 SEATING + TABLE, TABLE TENNIS + CHESS
- (4) CONCRETE FOOTPATH 1.5m WIDE
- (5) EXPOSED AGGREGATE CONCRETE SURFACING.
- 6 LARGE DECIDUOUS FEATURE TREE IN LOW PLANTING.
- (7) LOW PLANTING ALONG 6m WIDE WALKWAY WITH SOLAR BOLLARD LIGHTING.

EASTERN JOAL

1:500 @ A3



LOCATION



The shared JOAL is paved with exposed aggregate concrete and has low planting to both sides with small deciduous trees.

There are planting build-outs to reduce throughtraffic and speeds, with visitor parking and a large feature behind the existing property.



- 1 PAVED THRESHOLD
- 2 PLANTING BUILD OUT
- 3 FEATURE TREE
- 4 VISITOR PARKING
- (5) BOLLARD LIGHTING


EASTERN BOUNDARY INTERFACE (A)


LOCATION



DESIGN STATEMENT

For boundary interface A, existing Eucalyptus trees within Council Reserve provide visual buffer.

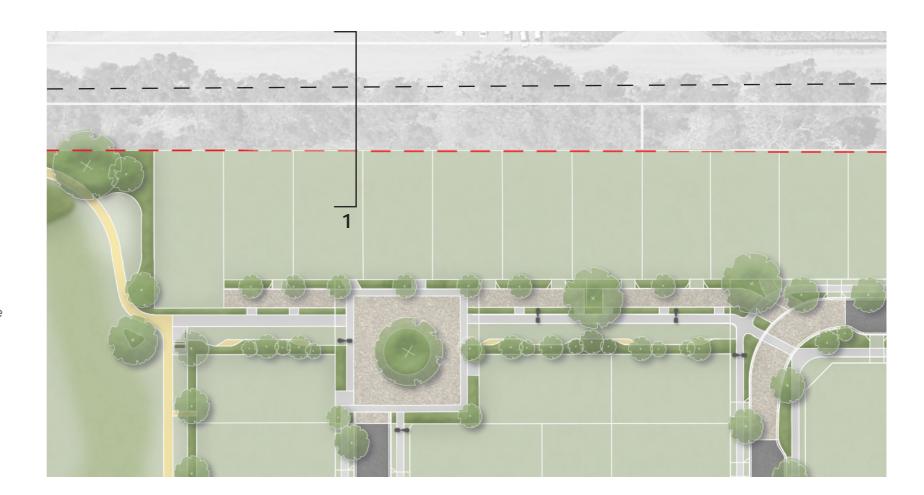

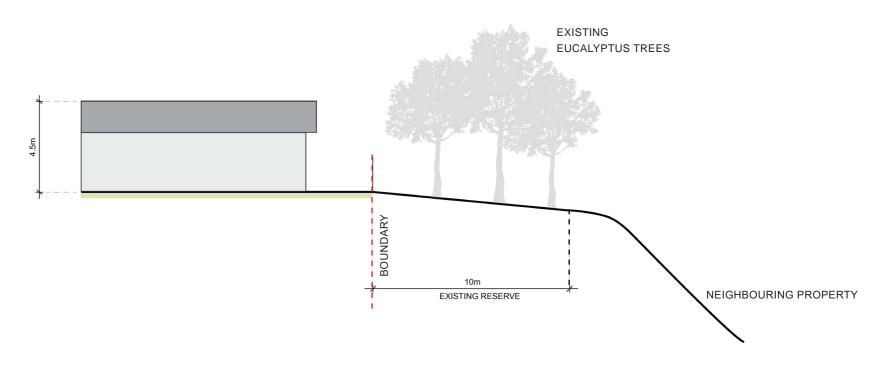

BOUNDARY INTERFACE A - SECTION 1


EASTERN BOUNDARY INTERFACE (B)

LOCATION




DESIGN INTENT


After consultation with Shaggy range neighbours along boundary interface B, native trees and shrubs have been proposed to support bird life in the area. A 5m wide buffer planting comprising of predominantly native shrub and tree planting will also form intermittent screening of houses, interspersed with larger growing native trees that will provide summer shade.

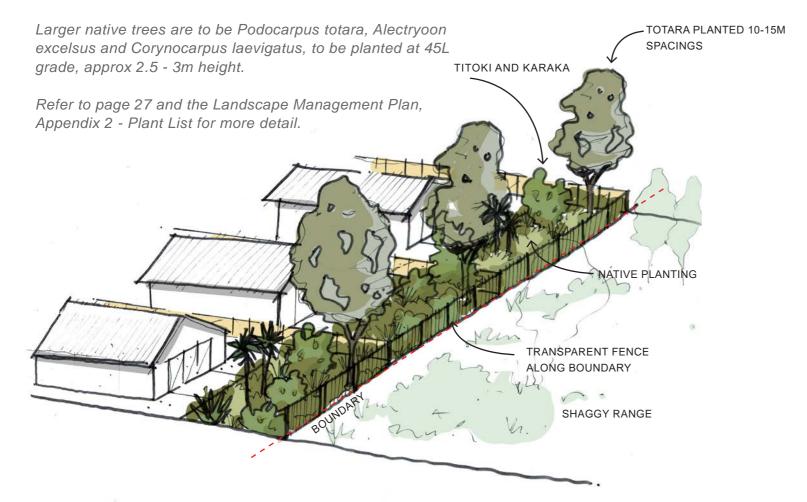


EASTERN BOUNDARY INTERFACE B SKETCH

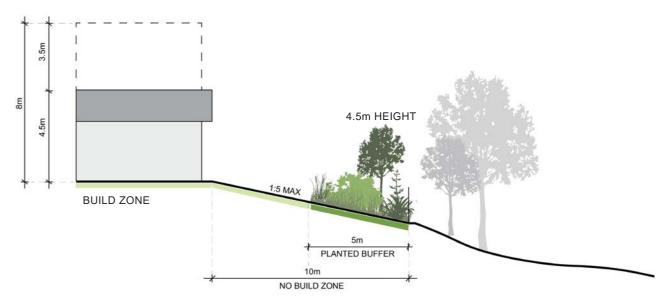

SECTION 2 (2-YEARS GROWTH)

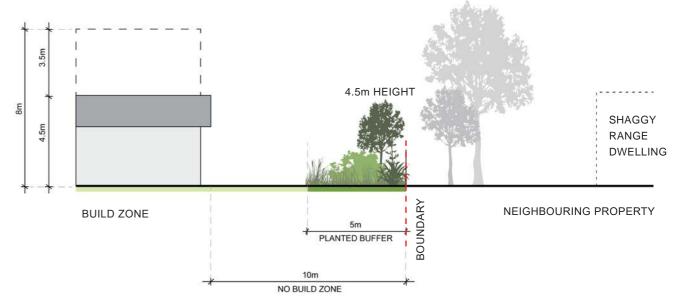

SECTION 3 (2-YEARS GROWTH)

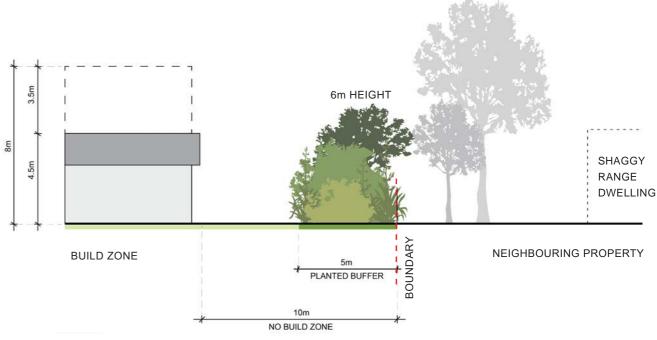

SECTION 3 (10-YEARS GROWTH)

SOUTHERN BOUNDARY INTERFACE (C)


LOCATION



DESIGN INTENT

For boundary interface C, 7m wide buffer planting is proposed comprising of native shrubs and exotic evergreen tree planting. Closely spaced large growing evergeen trees, Alnus jorullensis (Mexican Alder) to form a dense hedge along boundary, with native underplanting dominated by Flax, Coprosma and Hebe species which will grow to a height of 2.5m.

Mexican Alders to be planted at 3m spacings, 45L grade approx. 3m height at planting.

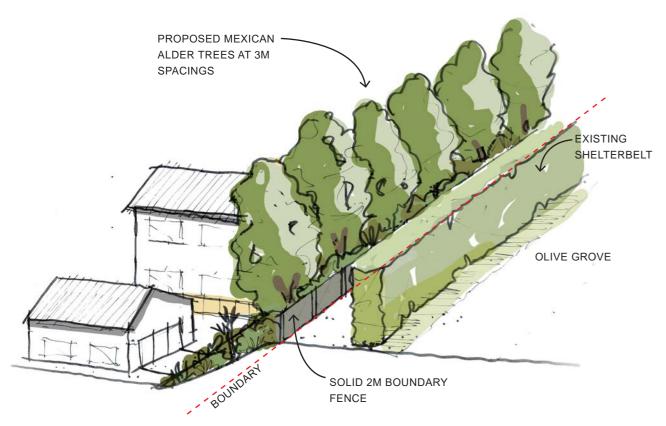


SOUTHERN BOUNDARY INTERFACE C SKETCH



BOUNDARY INTERFACE C - SECTION 4 (2-YEARS GROWTH)



BOUNDARY INTERFACE C - SECTION 4 (10-YEARS GROWTH)

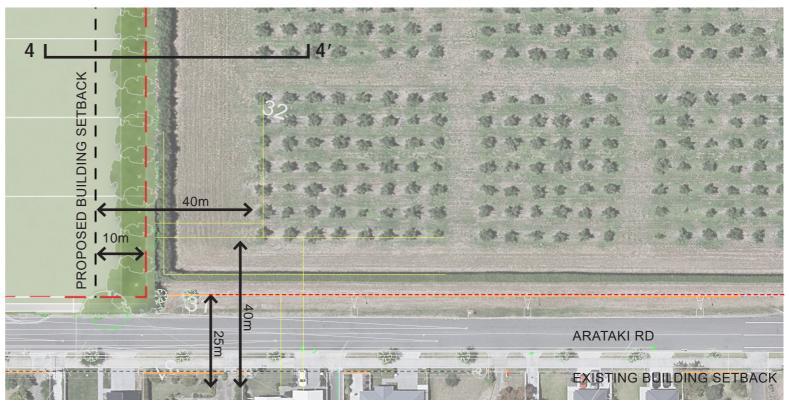

SOUTHERN BOUNDARY INTERFACE PLAN - SETBACK COMPARISON


TREE PALETTE

APPROACH

Trees are used to provide a structure to the network of streets, routes and open spaces.

A 'right tree for the right place' approach has been taken that sees a mix of native and exotic species being used in locations that suit the scale, form and environmental preferences of the tree.

The streets and JOALs have predominately deciduous exotic species while the stormwater reserve, boundary planting and 'play along the way' route features clusters of native trees local to the area. The strategy and species palette are described in more detail in the following pages.

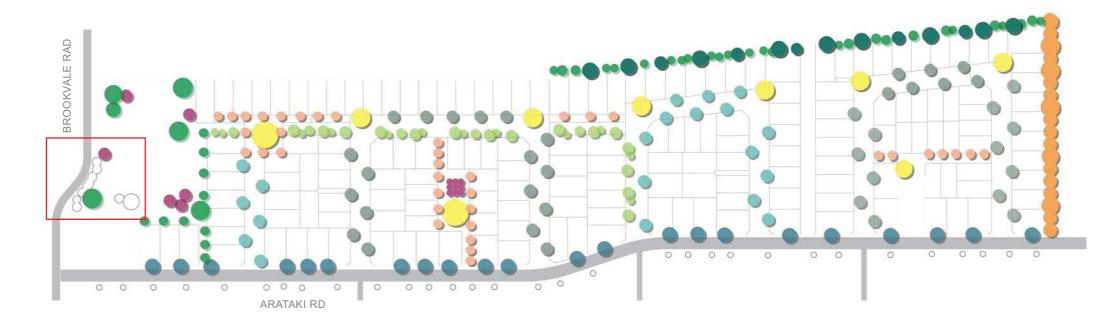

TREES TO RETAIN

Along the boundary of Brookvale Rd there are a number of mature trees that are to be protected and retained.

There is a cluster of small citrus bushes located within the area that will become the stormwater basin. Efforts will be made to relcoate suitable bushes (approx 4) to spaces within the reserve along walking routes. Note that survival cannot be guaranteed.



TREES TO RETAIN

- 1. Pittosporum eugenioides, Tarata / lemonwood
- 2. Gleditsia triacanthos 'Inermis cultivar', Spineless honey locust cultivar
- 3. Magnolia grandiflora, Evergreen Magnolia
- 4. Magnolia x soulangeana, Magnolia
- 5. Malus sp, Apple sp.
- 6. Magnolia x soulangeana, Magnolia
- 7. Plagianthus regius, Manatu / Ribbonwood
- 8. Prunus sp., Cherry sp.
- 9. Prunus sp., Cherry sp.
- 10. Ulmus carpinifolia "Variegata", Spotted elm

TREE PALETTE

STORMWATER RESERVE


TŌTARA

Podocarpus totara

NATIVE TREES

Native trees are planted in clusters in the stormwater reserve, boundary to the adjacent rural properties and the green pedestrian link. Species are selected from trees that would naturally occur on this site and connect with the river terrace landscape context.


Refer to page 27 and the Landscape Management Plan, Appendix 2 - Plant List for more detail.

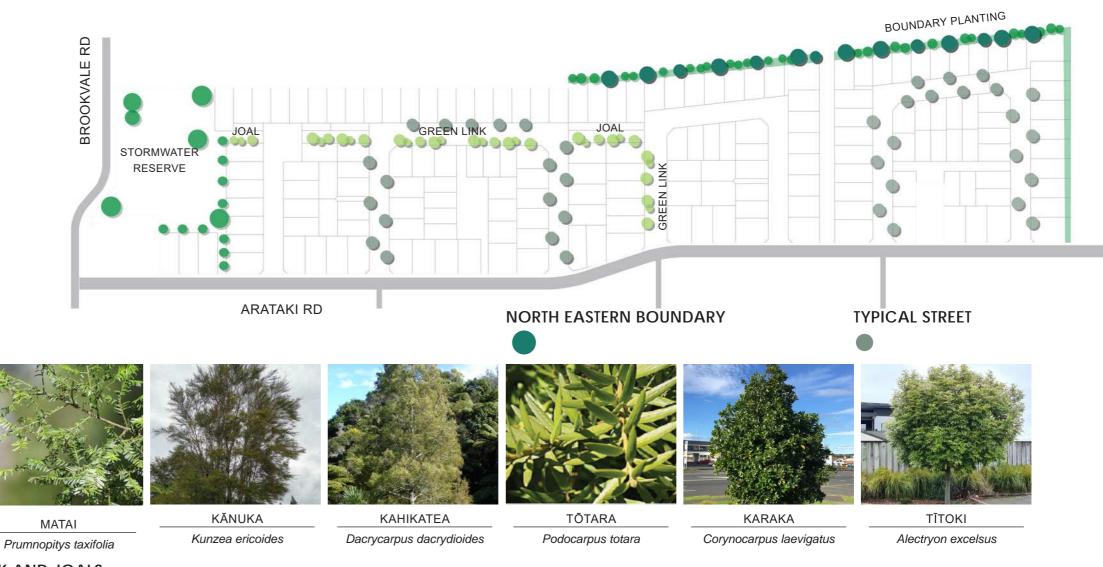

EASTERN AND SOUTHERN BOUNDARY, GREEN LINK AND JOALS

PUTAPUTAWETA

Carpodetus serratus

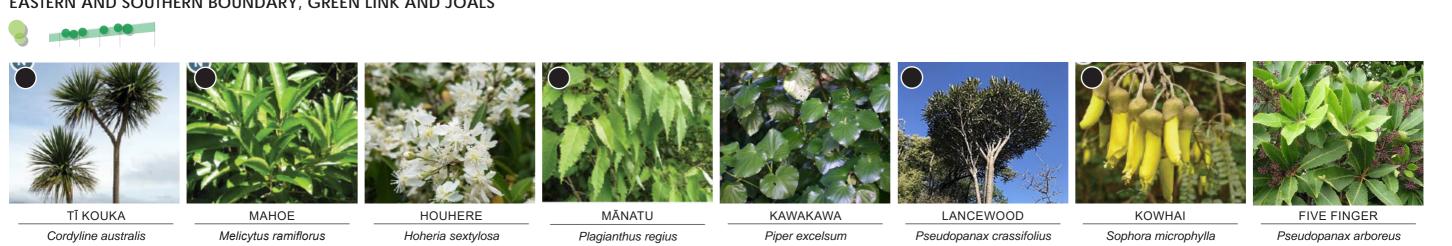

TREE PALETTE

EXOTIC TREES


Trees are used to provide structure, communicate a heirarchy of streets, and help to integrate the development with the existing rural/residential context.

For street planting, the scale of the tree is relative to the scale of the street, with Arataki Road lined with the largest trees, the internal streets receiving a second tier, and the courtyards/JOALs featuring smaller flowering and fruiting trees.

Deciduous exotic species are selected for use in streets for a overall suitability, including a canopy forming shape, speed of growth to achieve the desired scale within 10-years, ability to have a clear trunk from a young age for vehicle visibility, and ability to survive in the tougher urban street environment.

The trees selected provide a range of seasonal changes, including fruit, flowers and beautiful autumn colour, with leaves falling to allow sunlight into properties in winter.

Refer to page 27 and the Landscape Management Plan, Appendix 2 - Plant List for more detail.

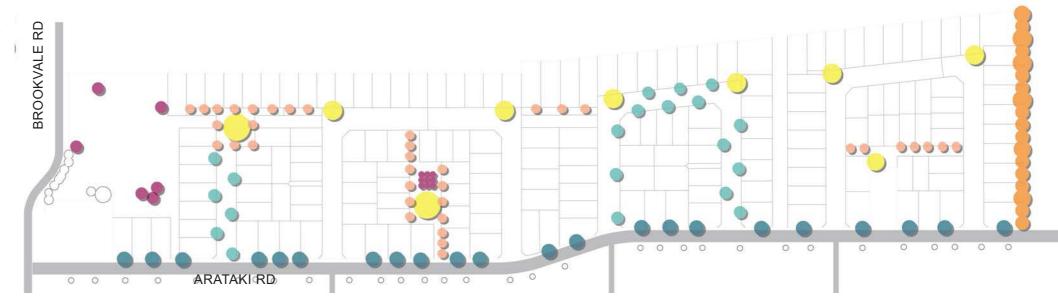

EXISTING TREES RETAINED SOUTH BOUNDARY FRUIT TREES FEATURE TREES MEXICAN ALDER PEACH **NECTARINE** QUINCE APRICOT APPLE **GINGKO TUPELO** Alnus jorullensis Prunus spp. Cydonia oblonga Prunus spp. Malus spp. Prunus spp. Gingko biloba Nyssa sylvatica (non fruit bearing) STREET TREES




From the Hastings Residential Intensification Design Guide 2020.

PLANTING PALETTE

DESIGN INTENT

Planting is used to integrate the development into the context and provide amenity in the streets and JOALs. There are three broad planting areas that perform different roles.

 

Low maintenance, low-growing, drought tolerant, predominantly native shrubs and grasses.

STORMWATER RESERVE

Swathes of low growing predominantly native grasses, flaxes and ground covers. Provide clear sight lines across the reserve.

Some clusters of native trees with occasional fruit and exotic specimen trees.



5m wide buffer planting of predominantly native shrub and tree planting to form intermittent screening of houses, interspersed with of large growing exotic deciduous trees that will provide summer shade and autumn colour.


SOUTHERN BOUNDARY BUFFER PLANTING

7m wide buffer planting of native shrubs and exotic evergreen trees. Closely spaced large growing evergeen trees, Alnus jorullensis (Mexican Alder) to form a dense hedge along boundary, with native underplanting dominated by Flax, Coprosma and Hebe species.

RAINGARDENS

Native shrub planting that can tolerate inundation and drought. Low growing to keep clear sightlines.

A detailed planting palette is provided on page 26 as an appendix to the Landscape Management Plan. Refer to this for information on plant distribution, sizes, spacing and height at planting and maturity.

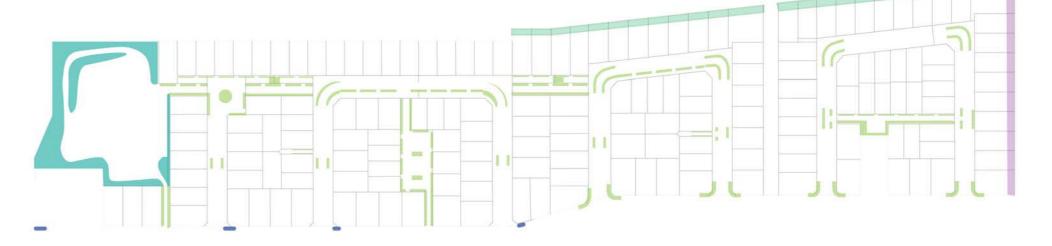

KEY SPECIES



DWARF FLAX

Phormium 'Emerald Gem'



MIKOIMIKOI

Libertia ixioides



COPROSMA ACEROSA spp.



SCRAMBLING FUCHSIA

Fuchsia perscandens



FARIY IRIS

Dietes grandiflora



MINGIMINGI Coprosma lucida



RED TUSSOCK
Chionacloa rubra



WĪ Poa cita



MAKURA



RENGARENGA

Arthropodium cirratum



OIOI

Apodasmia similis



TURUTU

Dianella nigra



Pittosporum eugenioides



Austroderia fulvida



Hebe stricta



HARAKEKE

Phormium tenax



KAHAKAHA
Astelia nervosa



Muehlenbeckia axillaris


BOFFA MISKELL | ARATAKI DEVELOPMENT

 From the Hastings Residential Intensification Design Guide 2020.

PLANT LIST

								Pale	ttes				Pla	ant size and space	cing			Enviro	nment	al tolerar	ices			
Туре	Botanical name	Common name	Deciduous Evergreen	JOALs and Feature Trees	Arataki Rd	Fypical street	Green Street	Public Accessway	Perimeter Boundary - North - East	Perimeter 3oundary- South	Raingarden	Height at planting (m)	- grade	Spacing (m)	Height (m) at 2-years	Height (m) at 10-years		Drainage			Sun			Wind
								_				_	_	O,	-	_	Wet - can	Moist but	Dry	Shade	Partial	Full sun	Can be exposed	Needs shelter
Ground covers																								
	Coprosma acerosa Coprosma repens Lobelia angulata Muehlenbeckia axillaris Thymus serpyllum	Coprosma acerosa Coprosma 'Poor Knights' Panakenake Pohuehue Creeping thyme	x x x x	X X X X	x x x	x x x	x x x	x x x				0.2 0.2 0.2 0.2 0.1	1 1 1 1	0.8 0.8 0.8 0.8	0.3 0.3 0.3 0.3 0.1	0.4 0.4 0.3 0.4 0.2		x x x x	x x x		x	x x x	x x x	
Grasses/reeds		0											_	0.0	0.0	2.0								
Small shrubs <2m	Apodasmia similis Arthropodium cirratum Carex secta Carex uncinata Carex virgata Chionacloa rubra Dianella nigra Dietes grandiflora Lomandra nyalla Libertia ixioides Poa cita	Oioi Rengarenga Makura Hooks sedge Purei Red tussock Turutu Fairy iris Lomandra Mikoimikoi	x x x x x x	x x x x	x x x x x x x x	x x x x x x x x	x x x x x x x x	x x x x x	x x x x x x		x x	0.3 0.3 0.2 0.2 0.3 0.3 0.3 0.2 0.3 0.2 0.3	1 1 1 1 1 1 1 1 1	0.8 0.5 0.8 0.6 0.6 0.6 0.6 0.8 0.6 0.4 0.5	0.8 0.5 0.8 0.5 0.5 0.6 0.6 0.5 0.6 0.4	0.8 0.5 0.8 0.6 0.6 0.6 0.8 0.8 0.4	x x x	x x x x x	x x x x x	x x	x x x x x	x x x x x	x x x x x	x
Sinuli SinubS (Ein	Astelia nervosa	Kahakaha	х	х				х	х			0.3	2.5	0.8	0.8	1.2		х		х	х			х
	Austroderia fulvida Coprosma rigida Hebe stricta Phormium cookianum ssp. hookerii Phormiumcookianum 'Emerald Gem'	Toetoe Coprosma Koromiko Coastal flax Mountain flax	x x x x	x	x	x		x x x	x x x x	x x x x		0.5 0.3 0.5 0.3 0.3	2.5 2.5 2.5 2.5 2.5	1.5 0.5 1.2 1.2	1.5 0.6 1 1 0.8	2 0.6 2 1.5 1.2	x	x x	x x x x		x x x	x x x	x x x x	
Large shrubs/small trees																_								
	Coprosma lucida Coprosma propinqua Coprosma robusta Geniostoma ligustrifolium Kunzea ericoides Phormium tenax Pittosporum colensoi Pittosporum eugenioides Pseudopanax arboreus	Karanga Mingimingi Karamu Hangehange Kānuka Harakeke Pittosporum Tarata Five-finger	x x x x x x x x	X				x x x	x x x x x x x	x x x		0.5 0.8 0.5 1.2 0.5 0.5 1 0.5	2.5 2.5 2.5 2.5 2.5 2.5 2.5 2.5 2.5	1.5 1 3 1 2 1.5 1.5	1 1 2 1 2 1.5 2 1.8 2	6 3 5 3 5 2.5 5 4 12	x x	x x x x x x x	x x x x x		x x x x x x	x x x x x x x	x x x x x x x	
	Pseudopanax crassifolius Pseudopanax lessonii	Lancewood Houpara	x x					Х	x x	x x		0.8 0.5	2.5 2.5	1.5 1.5	1.2 2	4 6		x x	x x	X	x x	x	x	х
Trees native										-														
	Alectryon excelsa Corynocarpus laevigatus Carpodetus serratus Cordyline australis Dacrycarpus dacrydioides Hoheria sextylosa Plagianthus regius Podocarpus totara Prumnopitys taxifolia Sophora tetraptera	Titoki Karaka Putaputaweta Tī kouka Kahikatea Houhere Mānatu Tōtara Matai Kowhai	x x x x x x x x	x x x			x x x x	x x x x x x x	x x x x x x x x	x x x		2.5 2.5 1.2 1 2 2 2 3 2	45 45 12 12 12 12 12 12 45 12	5 5 3 2 3 3 3 5 5	4 5 2 1.5 2 2 3 4 1.5 2	6 6 6 6 8 6 4 5	x x	x x x x x x x x	x x x x x		x x x x x x x	x x x x x	x x x x x	x x x
Trees exotic									-															
	Alnus jorullensis Pyrus calleryana 'Aristocrat' Gingko biloba Cornus spp. Magnolia spp. Nyssa sylvatica Tilia x europaea	Mexican Alder Ornamental pear Gingko (male) Flowering dogwood Magnolia Tupelo Common lime	x x x x x x	x x x	x	x	x			х		3 4 4 2.5 2.5 2.5 4	45 160 160 45 45 45 160	3 As per plan	5 5.5 5 3 3 3	8 8 10 4 5 5		x x x x x x	x x x x x x		x x x x x	x x x x x x	x x x x x	
Trees fruit	Cudonia oblanza	Ouinco	,									2	00	Ac par ele-	2.5	4								
	Cydonia oblonga Malus spp. Prunus spp. Prunus spp. Prunus spp.	Quince Apple Peach Nectarine Apricot	x x x x	x x x				x x x x				2 2 2 2 2	80 80 80 80	As per plan	2.5 2.5 2.5 2.5 2.5	4 4 4 4		x x x	х			x x x x	x x	x x x

HARD MATERIALS PALETTE

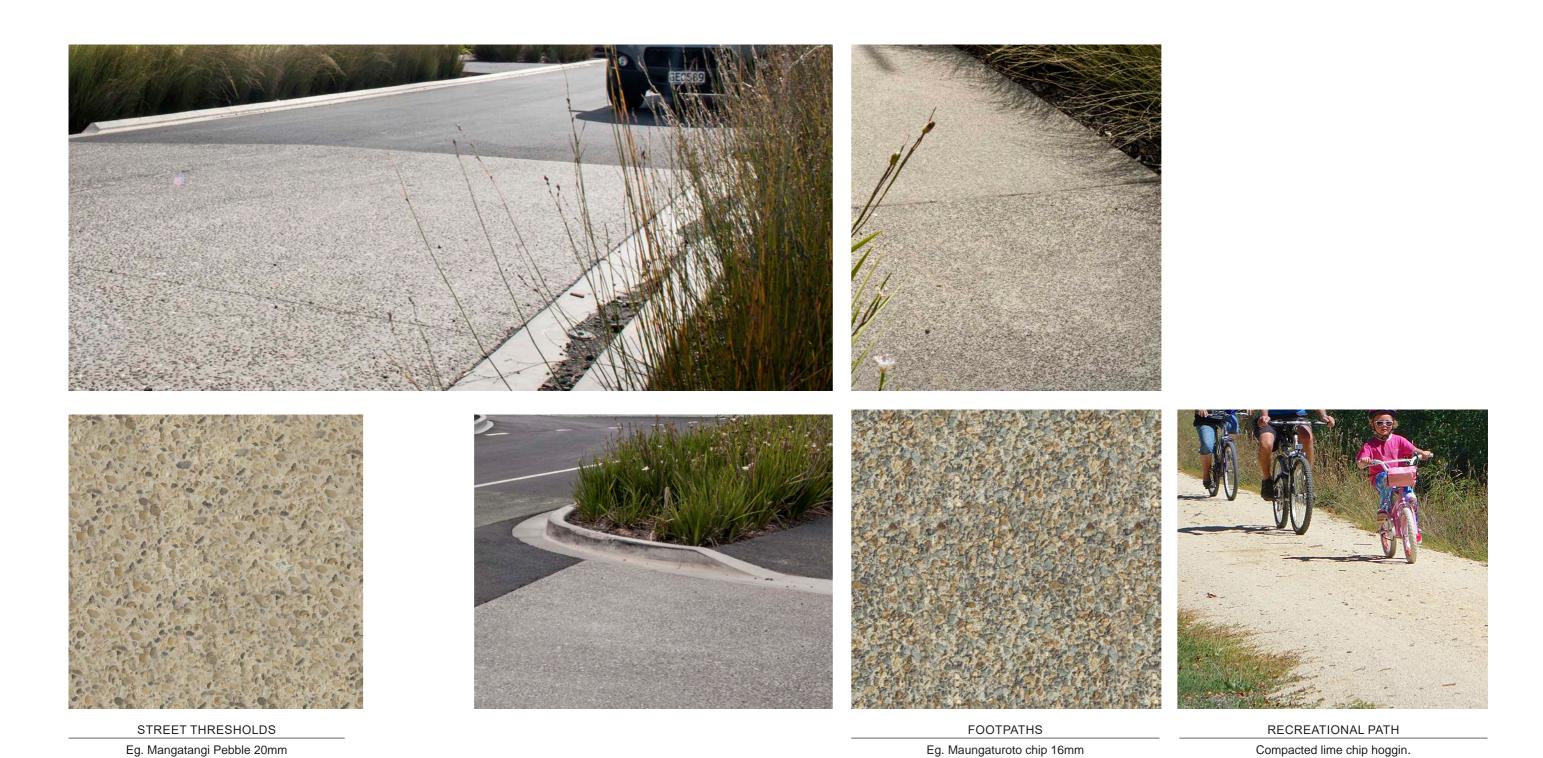

Exposed aggregate paving is used with different textures to differentiate between trafficable and pedestrian surfaces.

Locally sourced aggregate is preferred with a warm tone, such as the examples above.

INDICATIVE FURNITURE / ELEMENTS



Refer to Woods lighting drawings in substantive application appendices.



Back and arm rests for accessibility, Mild steel frame and hardwood timber



PICNIC SET Mild steel frame and hardwood timber

Final furniture to be selected in detailed design with HDC.

Together. Shaping Better Places.

Boffa Miskell is a leading New Zealand environmental consultancy with nine offices throughout Aotearoa. We work with a wide range of local, international private and public sector clients in the areas of planning, urban design, landscape architecture, landscape planning, ecology, biosecurity, Te Hīhiri (cultural advisory), engagement, transport advisory, climate change, graphics and mapping. Over the past five decades we have built a reputation for creativity, professionalism, innovation and excellence by understanding each project's interconnections with the wider environmental, social, cultural and economic context.

www.boffamiskell.co.nz

 Whangarei
 Auckland
 Hamilton
 Tauranga
 Wellington
 Nelson
 Christchurch
 Queenstown
 Dunedin

 09 358 2526
 09 358 2526
 07 960 0006
 07 571 5511
 04 385 9315
 03 548 8551
 03 366 8891
 03 441 1670
 03 470 0460