

Sheet 2

Sheet 4

Sheet 5

Sheet 3

Lake Dunstan  
(Te Waiwera)

Digital map data sourced from Land Information New Zealand (LINZ).  
Licensed under the Creative Commons Attribution 4.0 International  
licence <https://creativecommons.org/licenses/by/4.0/>. It is made  
available in good faith but its accuracy or completeness is not  
guaranteed. Landpro accepts no responsibility for incomplete or  
inaccurate information. If the information is relied on in support of a  
resource consent it should be verified independently.

ISSUED FOR FTA 17.10.25

# LANDPRO.

OFFICES IN CROMWELL, GORE, AND NEW PLYMOUTH - [www.landpro.co.nz](http://www.landpro.co.nz)

Client  
FH LAND DEVELOPMENT LTD

**NOTES**  
- All dimensions shown are in metres unless otherwise shown  
- Copyright on this drawing is reserved  
- Check any electronic data against the hardcopy plan to ensure it is the latest version  
- If this plan is being used as part of sale and purchase agreement then it is done so on the basis that it is preliminary only, final dimensions and areas may vary on final survey

## SCHEME PLAN - OVERVEIW - SHEET 1 OF 5 PARKBURN QUARRY DEVELOPMENT 922 LUGGATE - CROMWELL ROAD

Rev.	Date	Revision Details	By	Surveyed	Signed	Date	Job No.	Drawing No.
A	9.10.25	Changes to cycle way width and reserves	SLM				24113	10_01
B	16.10.25	s58 Strip and Esplanade Reserves updated	SLM	Drawn	Signed	30.7.25	Scale	1:5000 @ A3
				Designed	Signed	DATE	Datum & Level	Rev.
			TJ			JULY 25	LP 2000	B

C:\12\data\SERVER\2008R\24113-Parkburn concept\_6168\CAD\24113\_10\_SCH\_0.dwg Plotted: 17/10/2025



Sheet 4 adjoining  
2024

Sheet 3  
adjoining



ISSUED FOR FTA 17.10.25

# LANDPRO.

OFFICES IN CROMWELL, GORE AND NEW PLYMOUTH - www.landpro.co.nz

Client  
FH LAND LTD

**NOTES**

- All dimensions shown are in metres unless otherwise shown  
- Copyright on this drawing is reserved  
- Check any electronic data against the hardcopy plan to ensure it is the latest version  
- If this plan is being used as part of sale and purchase agreement then it is done so on the basis that it is preliminary only, final dimensions and areas may vary on final survey

## SCHEME PLAN - SHEET 2 OF 5 PARKBURN QUARRY DEVELOPMENT 922 LUGGATE - CROMWELL ROAD

Rev.	Date	Revision Details	By	Surveyed	Signed	Date	Job No.	Drawing No.
A	9.10.25	Changes to cycle way width and reserves	SLM				24113	10_02
B	16.10.25	s58 Strip and Esplande Reserves updated	SLM	Drawn	Signed	Date	Scale	
				SLM		30.7.25	1:2000 @ A3	
				Designed	Signed	Date	Datum & Level	Rev.
				TJ		JULY 25	LP2000	B

C:\1265\data\SERVER\2008R2\24113-Parkburn\_concept\_6168\CAD\24113\_10\_SCH\_0.dwg Plotted: 17.10.2025



ISSUED FOR FTA 17.10.25

**LANDPRO.**

OFFICES IN CROMWELL, GORE AND NEW PLYMOUTH - www.landpro.co.nz

Client  
FH LAND DEVELOPMENT LTD

**NOTES**  
 - All dimensions shown are in metres unless otherwise shown  
 - Copyright on this drawing is reserved  
 - Check any electronic data against the hardcopy plan to ensure it is the latest version  
 - If this plan is being used as part of sale and purchase agreement then it is done so on the basis that it is preliminary only. Final dimensions and areas may vary on final survey

**SCHEME PLAN - SHEET 3 OF 5  
 PARKBURN QUARRY DEVELOPMENT  
 922 LUGGATE - CROMWELL ROAD**

Rev.	Date	Revision Details	By	Surveyed	Signed	Date	Job No.	Drawing No.
A	9.10.25	Changes to cycle way width and reserves	SLM				24113	10_03
B	16.10.25	s58 Strip and Esplande Reserves updated	SLM	Drawn	Signed	Date	Scale	
				SLM		30.7.25	1:2000 @ A3	
				Designed	Signed	Date	Datum & Level	Rev.
			TJ			JULY 25	LP2000	B

C:\12\stata\SERVER\2024\113-Parkburn concept\_6168\CAD\24113\_10\_SCH\_0.dwg Plotted: 17.10.2025



Sheet 2 adjoining

Sheet 3 adjoining

Sheet 5 adjoining

ISSUED FOR FTA 17.10.25

Client  
FH LAND DEVELOPMENT LTD

**SCHEME PLAN - SHEET 4 OF 5**  
**PARKBURN QUARRY DEVELOPMENT**  
**922 LUGGATE - CROMWELL ROAD**


**NOTES**  
- All dimensions shown are in metres unless otherwise shown  
- Copyright on this drawing is reserved  
- Check any electronic data against the hardcopy plan to ensure it is the latest version  
- If this plan is being used as part of sale and purchase agreement then it is done so on the basis that it is preliminary only, final dimensions and areas may vary on final survey

Rev.	Date	Revision Details	By	Surveyed	Signed	Date	Job No.	Drawing No.
A	9.10.25	Changes to cycle way width and reserves	SLM				24113	10_04
B	16.10.25	s58 Strip and Esplanade Reserves updated	SLM	Drawn	Signed	Date	Scale	
				SLM		30.7.25	1:2000 @ A3	
				Designed	Signed	Date	Datum & Level	Rev.
			TJ			JULY 25	LP2000	B

**LANDPRO.**

OFFICES IN CROMWELL, GORE AND NEW PLYMOUTH - www.landpro.co.nz

C:\120\data\SERVER\2008R2\24113-Parkburn concept\_6168\CAD\24113\_10\_SCH\_0.dwg Plotted: 17.10.2025

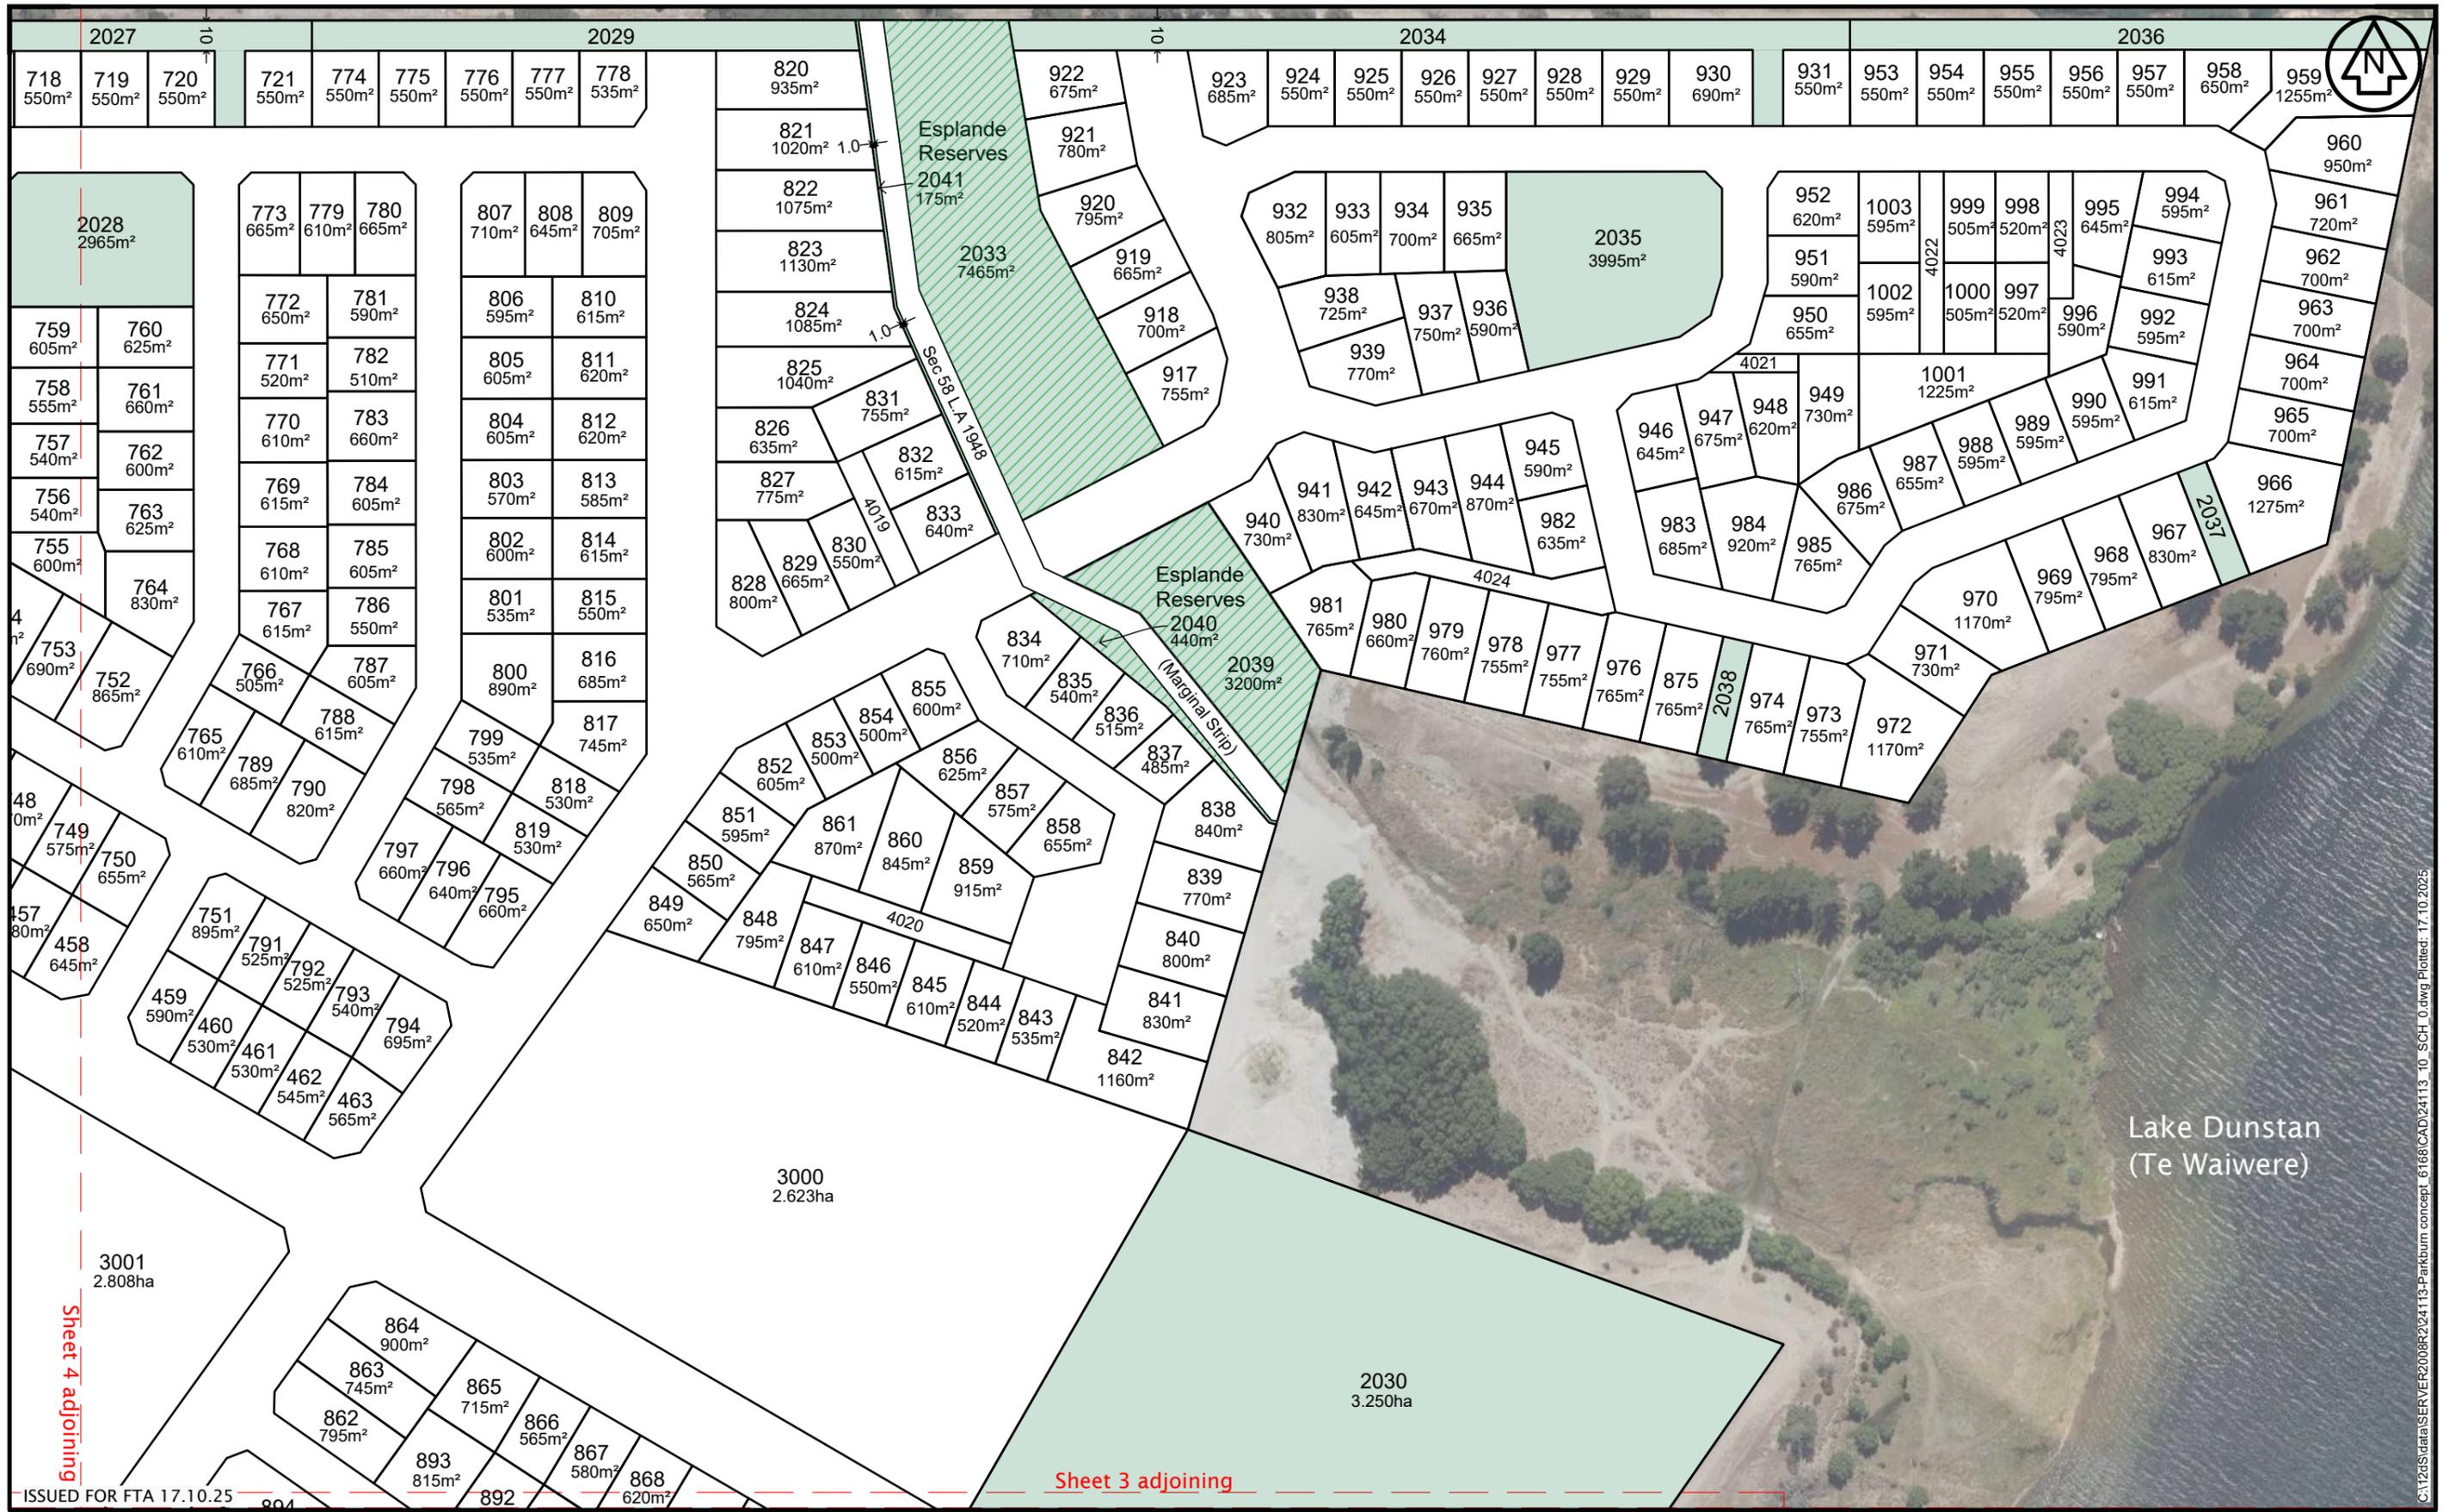

Sheet 4 adjoining

Sheet 3 adjoining

**LANDPRO.**

OFFICES IN CROMWELL, GORE AND NEW PLYMOUTH - www.landpro.co.nz

Client  
FH LAND DEVELOPMENT LTD

**NOTES**

- All dimensions shown are in metres unless otherwise shown.  
 - Copyright on this drawing is reserved.  
 - Check any electronic data against the hardcopy plan to ensure it is the latest version.  
 - If this plan is being used as part of sale and purchase agreement then it is done so on the basis that it is preliminary only. Final dimensions and areas may vary on final survey.

**SCHEME PLAN - SHEET 5 OF 5  
 PARKBURN QUARRY DEVELOPMENT  
 922 LUGGATE - CROMWELL ROAD**

Rev.	Date	Revision Details	By	Surveyed	Signed	Date	Job No.	Drawing No.
A	9.10.25	Changes to cycle way width and reserves	SLM				24113	10_05
B	16.10.25	s58 Strip and Esplande Reserves updated	SLM	Drawn	Signed		Scale	
				SLM		30.7.25	1:2000 @ A3	
				Designed	Signed		Datum & Level	Rev.
			TJ			JULY 25	LP2000	B

C:\112\data\SERVER\2024\113-Parkburn concept\_6168\CAD\24113\_10\_SCH\_0.dwg Plotted: 17:10:2025