




- NOTES:
1. REFER TO PLAN 0000 FOR GENERAL NOTES
 2. CUT / FILL VOLUMES SHOW DIFFERENCE BETWEEN EXISTING SURFACE AND FINISHED DESIGN SURFACE.
 3. FURTHER REFINEMENT REQUIRED TO ALLOW FOR TOPSOIL TOPSOIL STRIPPING, PAVEMENTS, RETAINING WALL, DRAINAGE SPOIL, ETC,
 4. ALL VOLUMES SOLID MEASURE, A COMPACTION FACTION TO BE APPLIED TO THE CUT VOLUME.
 5. BULK VOLUMES - PRELIMINARY ONLY FOR SCALE
TOPSOIL STRIP: 33,000 m2^
CUT: 330,000 m3^
FILL: 330,000m3^
EARTHWORKS AREA: 16.5 ha
 6. FINAL EARTHWORKS LEVELS TO BE CONFIRMED DURING DETAILED DESIGN, AND MAY BE AMENDED DURING CONSTRUCTION TO ALLOW FOR UNFORESEEN SITE CONDITIONS. EARTHWORKS TOLERANCE TO BE +/- 200mm

- LEGEND:
- STAGE 1A BOUNDARY
 - STAGE 1B BOUNDARY
 - STAGE 2A BOUNDARY
 - STAGE 2B BOUNDARY
 - STAGE 2C BOUNDARY
 - STAGE 2D BOUNDARY
 - EXTENT OF EARTHWORKS
 - PROPOSED FILL (MAJOR CONTOUR)
 - PROPOSED CUT (MAJOR CONTOUR)
 - CUT/FILL (ZERO CONTOUR)
 - PROPOSED CUT
 - PROPOSED FILL
 - EXISTING STREAM
 - 20m RIPARIAN MARGIN
 - COVENANT
 - WETLAND
 - NEW WETLAND
 - ARCHAEOLOGICAL SITE

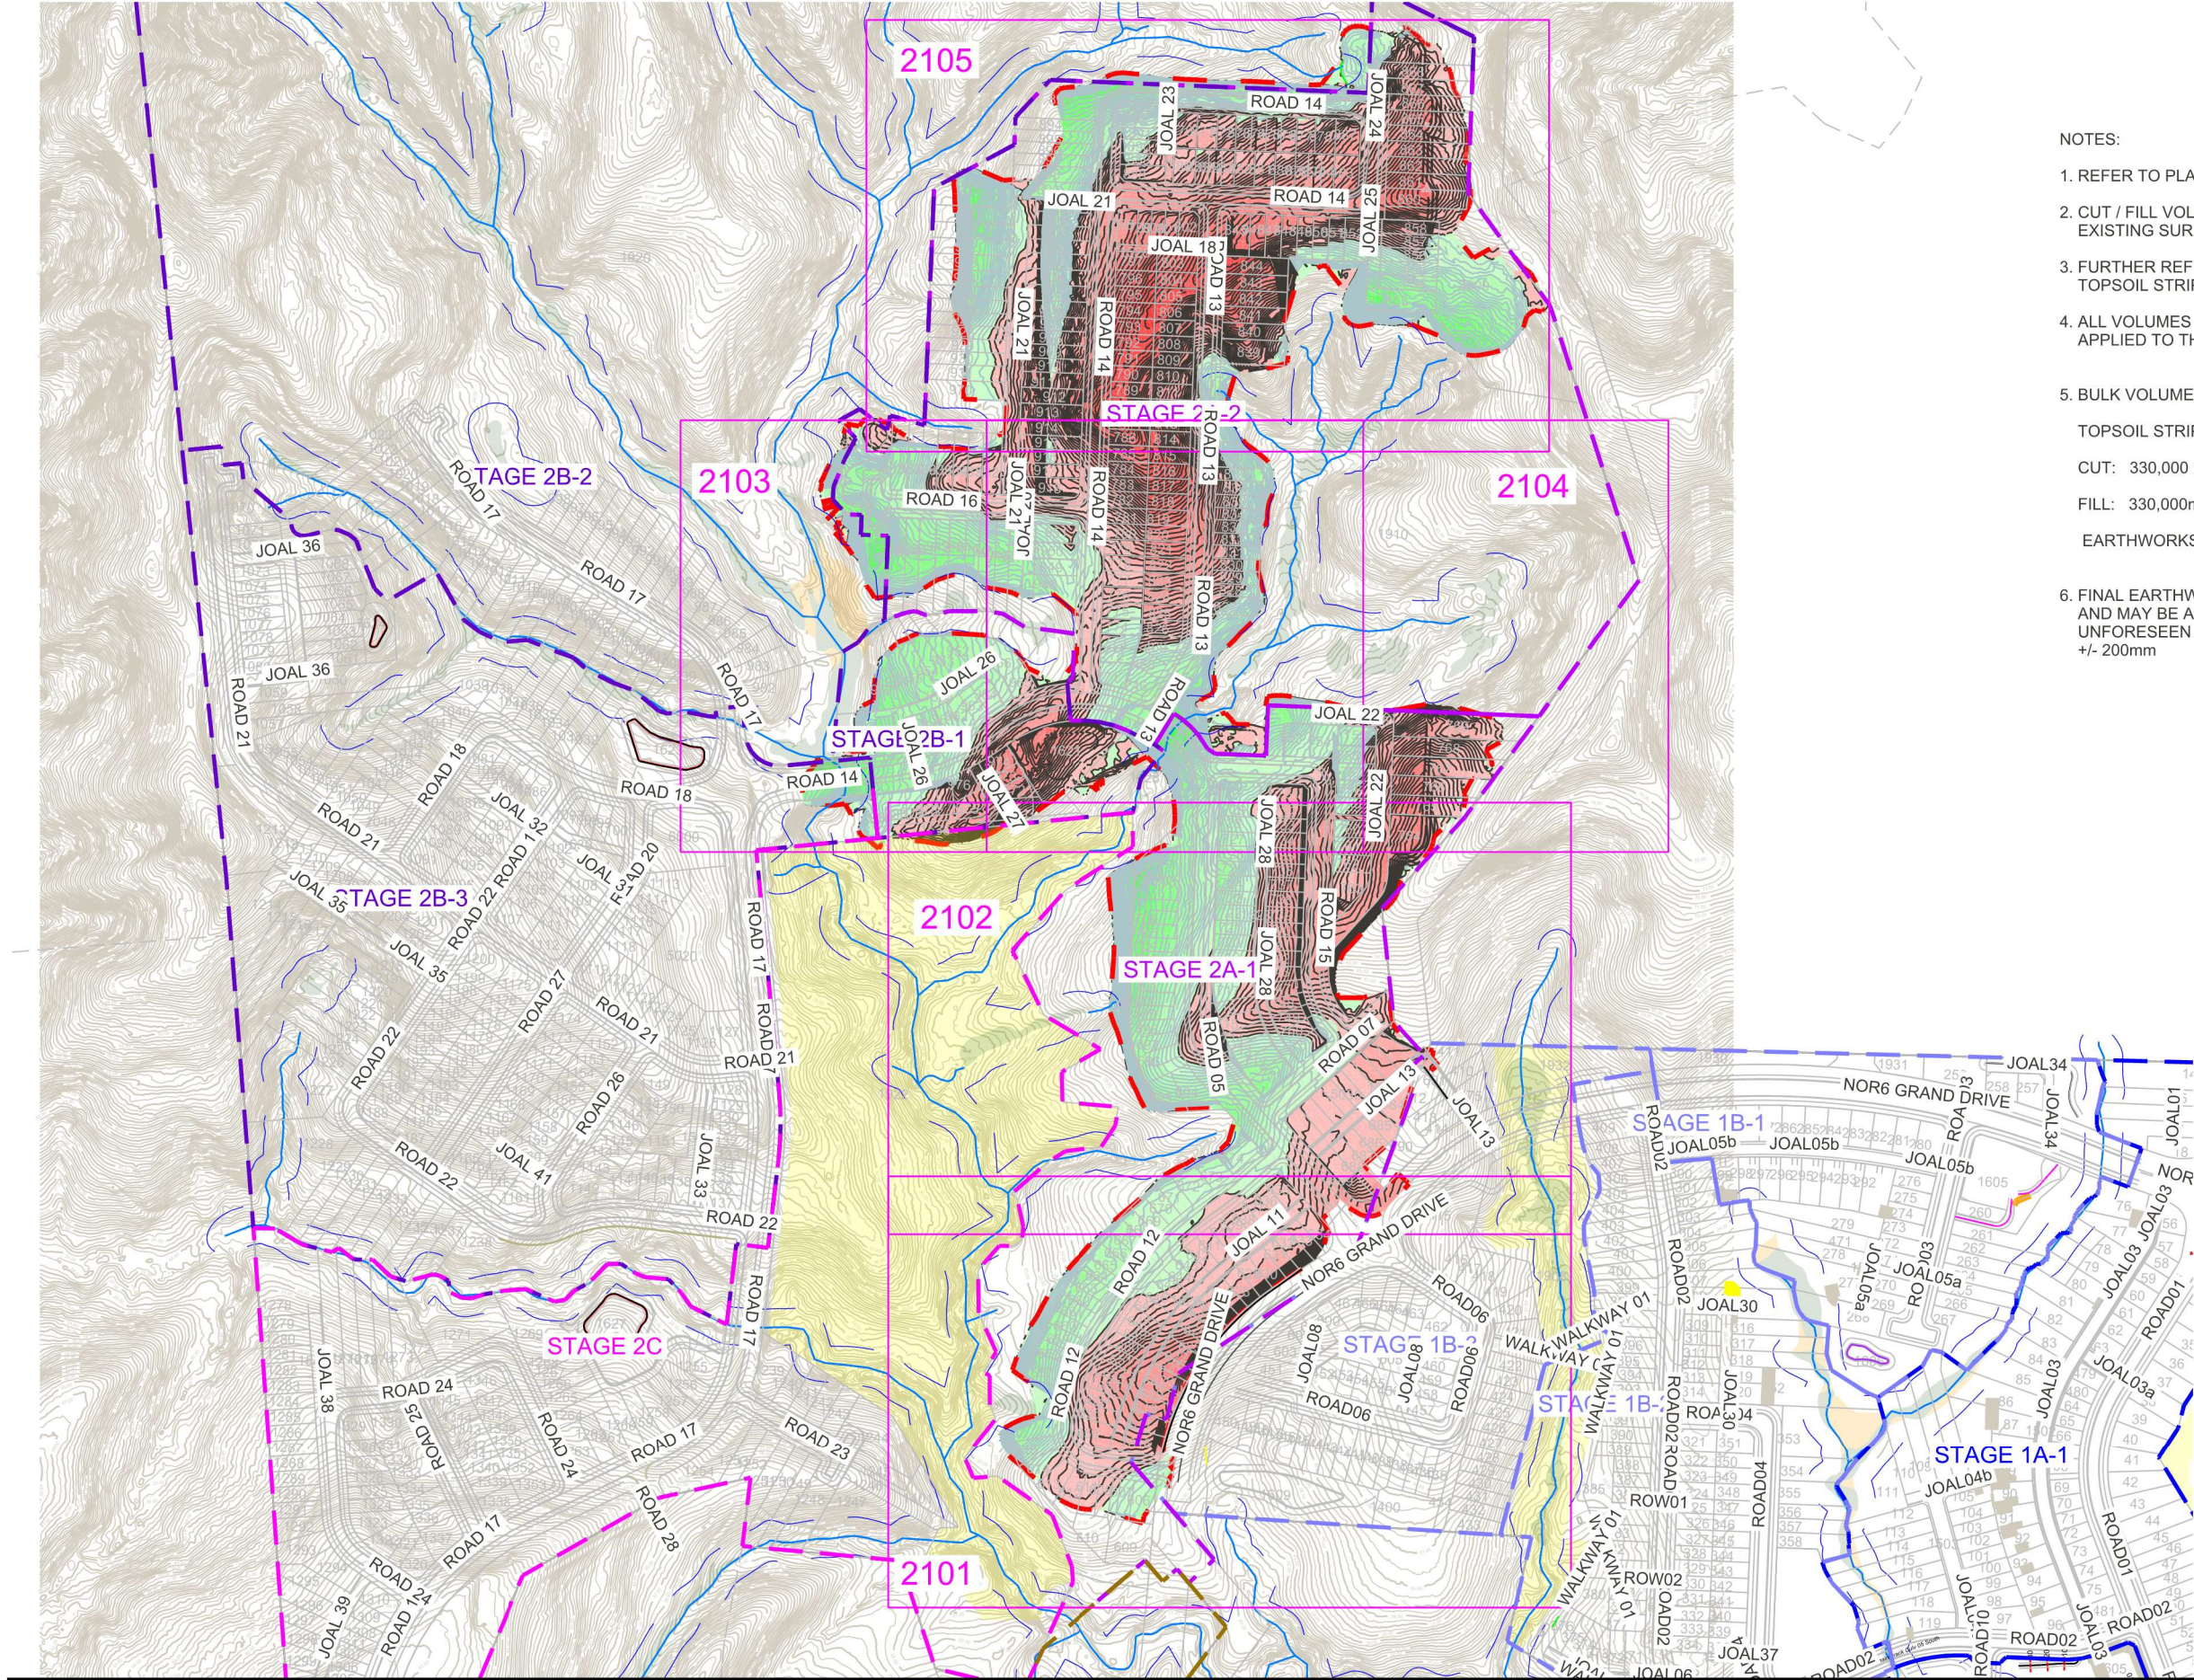

L	FOR CONSENT	SJO	LV	JK	28/05/2026	CLIENT:	VINEWAY LIMITED	PROJECT:	DELMORE STAGE 2A & B	TITLE:	EARTHWORKS CUT/FILL CONTOURS OVERALL	PURPOSE OF ISSUE:	RESOURCE CONSENT
K	FOR CONSENT	ZW	JK	JK	14/04/2026				130 & 132 UPPER OREWA ROAD			SCALE:	1:4000 @A3
J	FOR CONSENT	ZW	JK	JK	12/12/2025				OREWA			DO NOT SCALE	
I	FOR CONSENT	ZW	JK	JK	4/12/2025							DRAWING NO:	3725-2AB-2100
H	FOR CONSENT	SJO	JK	JK	20/11/2025							REV:	L
G	FOR CONSENT	ZW	JK	JK	5/02/2025								
A	FIRST ISSUE	MO	JK	JK	28/01/2025								
REV	DESCRIPTION	DRN BY	CHK BY	APP BY	DATE								

PLOT DATE Thu May 28 16:43:32 2026

WWW.MCKENZIEANDCO.CO.NZ

THIS DRAWING IS SOLELY FOR USE BY THE CLIENT ON THIS PROJECT ONLY. NO LIABILITY IS ACCEPTED IN ITS USE BY ANY OTHER ENTITY OR FOR ANY OTHER PURPOSE

c:\12dS\data\MCKF501\3725-2 Delmore Stage 2_3201\06000. Engineering Design\6400. 12d\Stage 2AB Plotting Earthworks\12dmodel Stage 2AB Plotting Earthworks