




INSET DIAGRAM
SCALE 1:150-A1, 1:300-A3

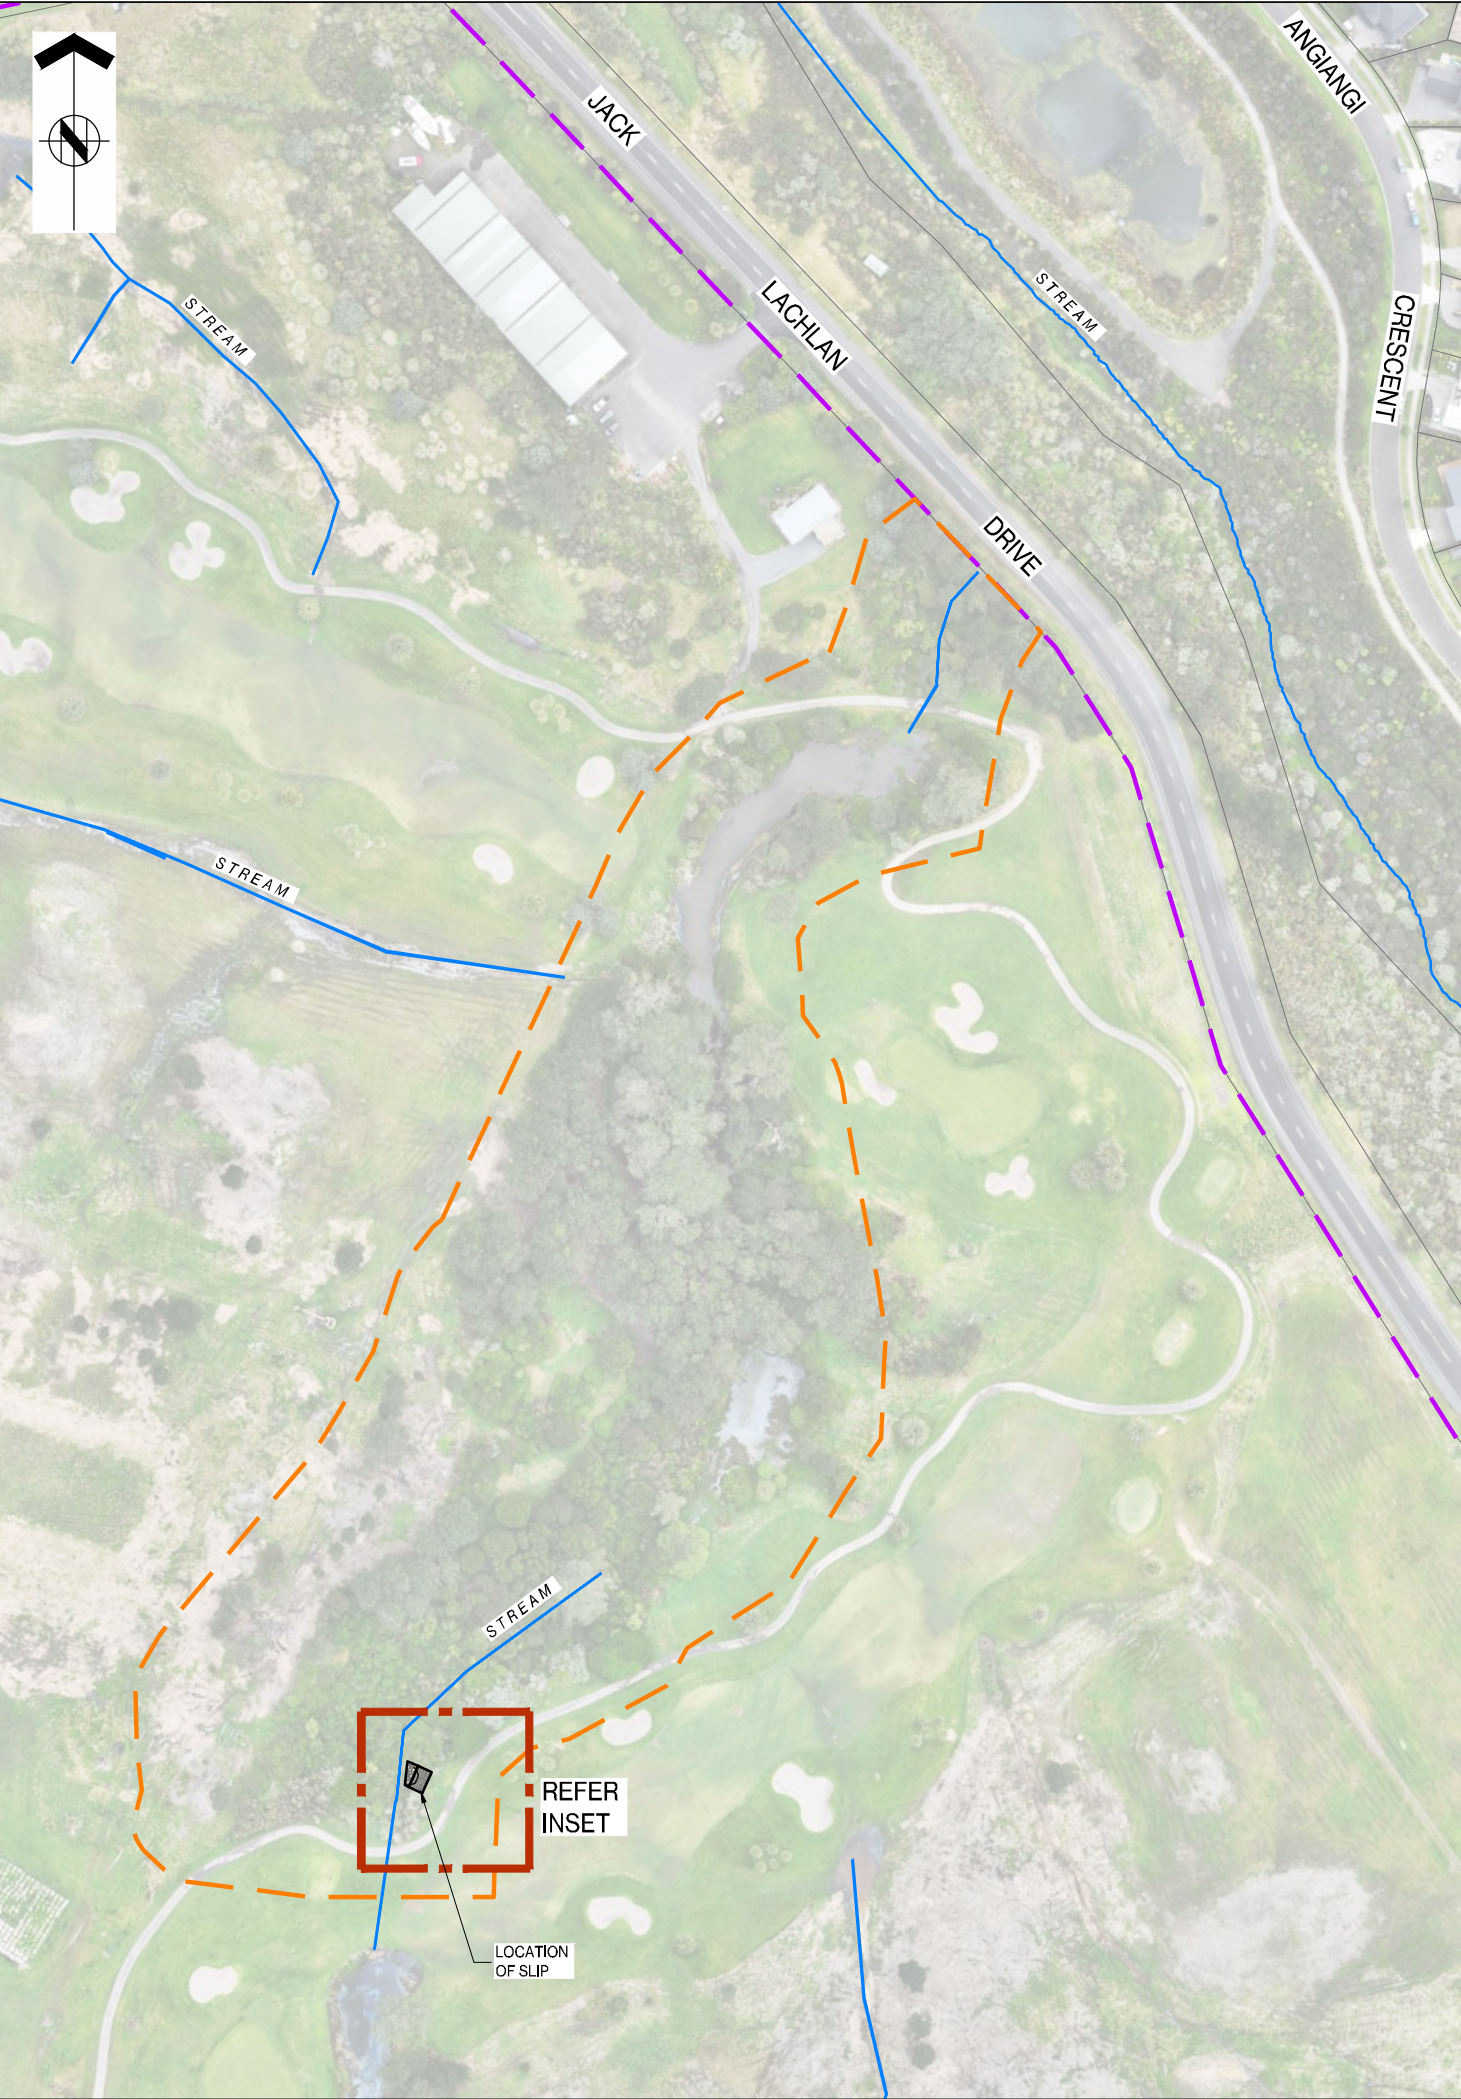

ASSOCIATION OF CONSULTING
ENGINEERS NEW ZEALAND

ISO 9001
QUALITY
ASSURED

THIS DRAWING AND DESIGN REMAINS THE PROPERTY OF, AND MAY NOT BE REPRODUCED OR ALTERED, WITHOUT THE WRITTEN PERMISSION OF HARRISON GRIERSON CONSULTANTS LIMITED. NO LIABILITY SHALL BE ACCEPTED FOR UNAUTHORISED USE OF THIS DRAWING.

LEGEND:

- SITE BOUNDARY - CURRENT LIVE ZONE
- - - EXISTING BOUNDARY
- - - EPAN BOUNDARY
- EXISTING STREAMS

B	UPDATED FOR COUNCIL	CJM	19/05/26
A	FOR CONSENT	CJM	05/20/26
REF	REVISIONS	BY	DATE

**HARRISON
GRIERSON**

AUCKLAND OFFICE
Level 4, 96 St. Georges Bay Road
Parnell, Auckland 1052
T +64 9 917 5000
W www.harrisongrierson.com

PROJECT:

BEACHLANDS
FAST TRACK CONSENT APPLICATION
BEACHLANDS SOUTH, AUCKLAND

TITLE:

EARTHWORKS
SLIP REMEDIATION

ORIGINATOR: CJM	DATE: 05.2026	SIGNED:	PLOT BY: MNP
DRAWN: MNP	DATE: 05.2026	SIGNED:	PLOT DATE: 19.05.26
CHECKED: PZS	DATE: 05.2026	SIGNED:	SURVEY BY:
APPROVED: CJM	DATE: 05.2026	SIGNED:	SURVEY DATE:

ISSUE STATUS:

FAST TRACK CONSENT

PROJECT No: A2314380.00	SCALES: A1 1:1000 A3 1:2000	A1
DRAWING No: A2314380.00-SK02		REV B

FOR CONSENT