



NOTES:
1. REFER TO DRAWING 0000 FOR NOTES.
2. ALL FENCING TO BE REMOVED.

CLIENT:				PROJECT:				TITLE:				PURPOSE OF ISSUE:			
VINEWAY LIMITED				DELMORE STAGE 1 53A, 53B & 55 RUSSELL RD OREWA				EARTHWORKS CLEARING PLAN SHEET 4 OF 7				FOR TENDER			
MCKENZIE & CO.				SCALE: 1:1000 @ A3 DO NOT SCALE				DRAWING NO: 3725-1-2204				REV: F			
PLOT DATE Thu May 15 14:58:37 2025				THIS DRAWING IS SOLELY FOR USE BY THE CLIENT ON THIS PROJECT ONLY. NO LIABILITY IS ACCEPTED IN ITS USE BY ANY OTHER ENTITY OR FOR ANY OTHER PURPOSE				c:\12d\5\data\mckf501\3725 Delmore - 53A, 53B & 55 Russell Road, Orewa, Delmore_4684\06. Engineering Design\6.4.12d\Stage 1 Plotting Earthworks\12dmodel Stage 1 Plotting Earthworks							

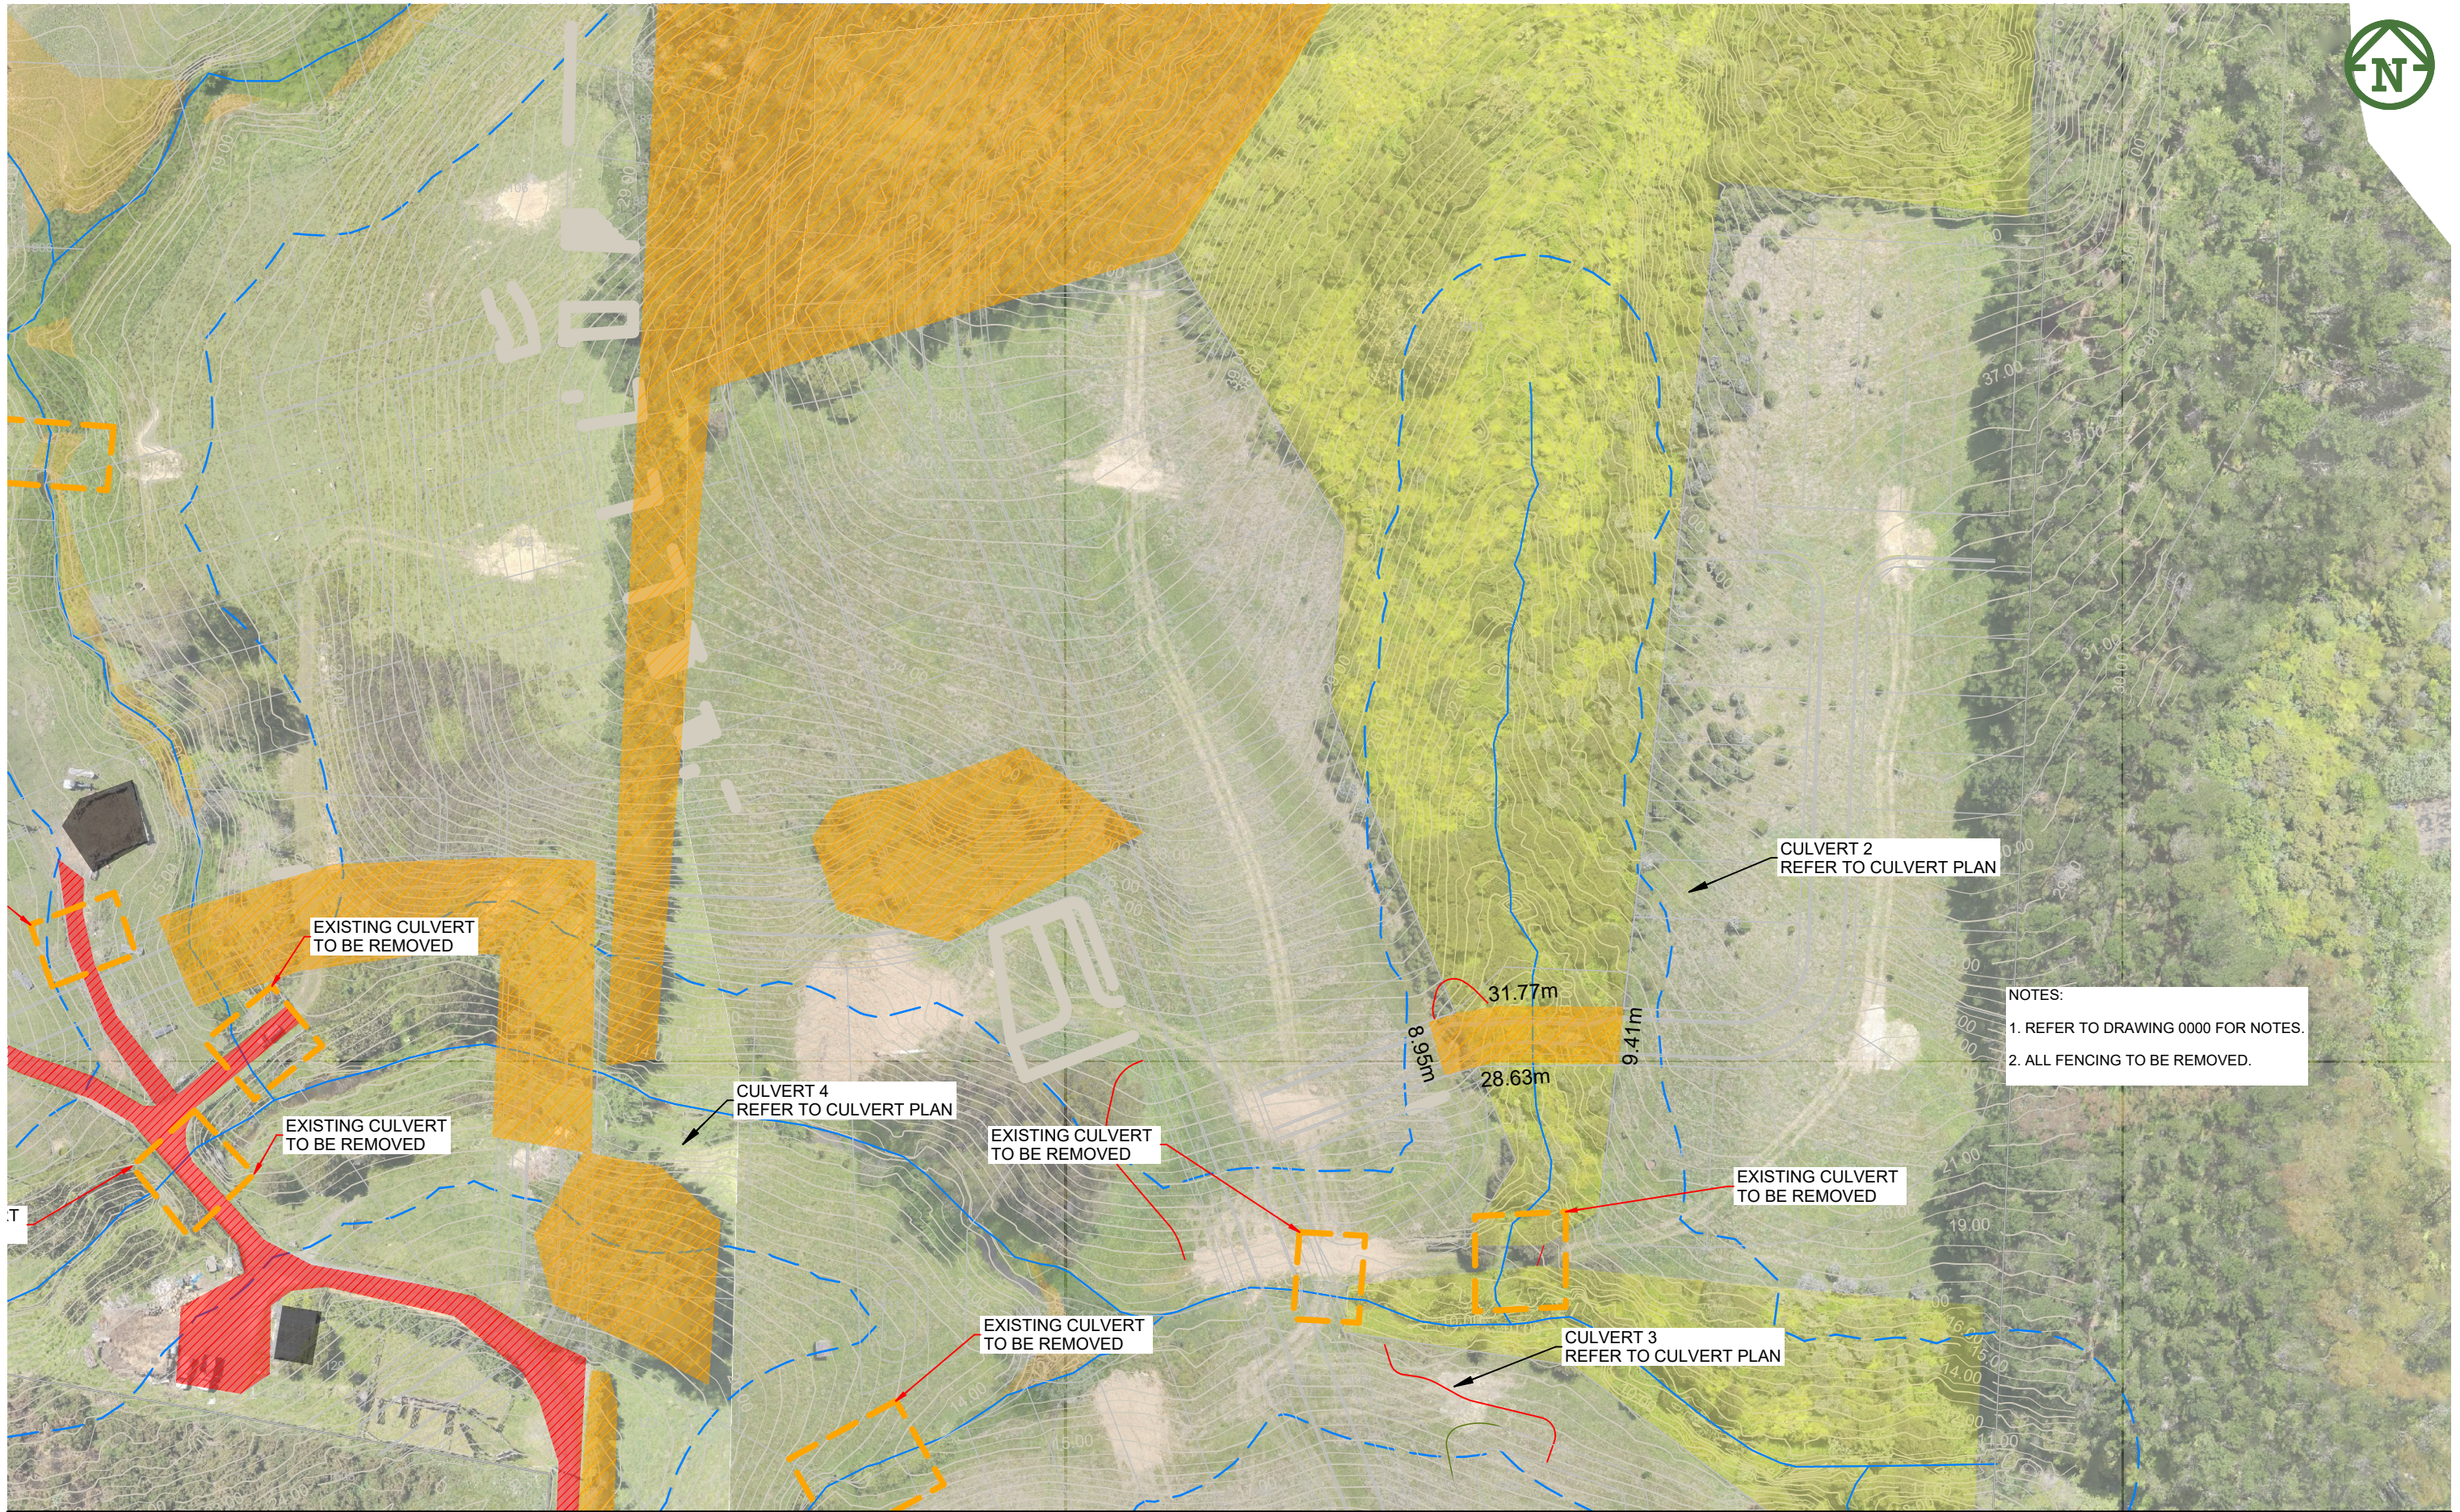

NOTES:
1. REFER TO DRAWING 0000 FOR NOTES.
2. ALL FENCING TO BE REMOVED.

CLIENT: VINEWAY LIMITED				PROJECT: DELMORE STAGE 1				TITLE: EARTHWORKS CLEARING PLAN				PURPOSE OF ISSUE: FOR TENDER			
53A, 53B & 55 RUSSELL RD				OREWA				SHEET 5 OF 7				SCALE: 1:1000 @ A3			
DRAWING NO: 3725-1-2205				REV: F				DO NOT SCALE				REV: F			
REV DESCRIPTION				DRN BY CHK BY APP BY DATE				PLOT DATE Thu May 15 14:58:44 2025				WWW.MCKENZIEANDCO.CO.NZ			
F FOR TENDER				MO PO 20/05/2025				THIS DRAWING IS SOLELY FOR USE BY THE CLIENT ON THIS PROJECT ONLY. NO LIABILITY IS ACCEPTED IN ITS USE BY ANY OTHER ENTITY OR FOR ANY OTHER PURPOSE				c:\12d\5\data\mckf501\3725 Delmore - 53A, 53B & 55 Russell Road, Orewa, Delmore_4684\06. Engineering Design\6.4.12d\Stage 1 Plotting Earthworks\12dmodel Stage 1 Plotting Earthworks			
E AERIAL UPDATED				JDK JDK JDK 7/02/2025											
D FOR RESOURCE CONSENT				NC PO JK 5/02/2025											
C FOR RESOURCE CONSENT				NC PO JK 31/01/2025											
B UPDATED CONTOURS				NC JK 19/12/2024											
A FIRST ISSUE															

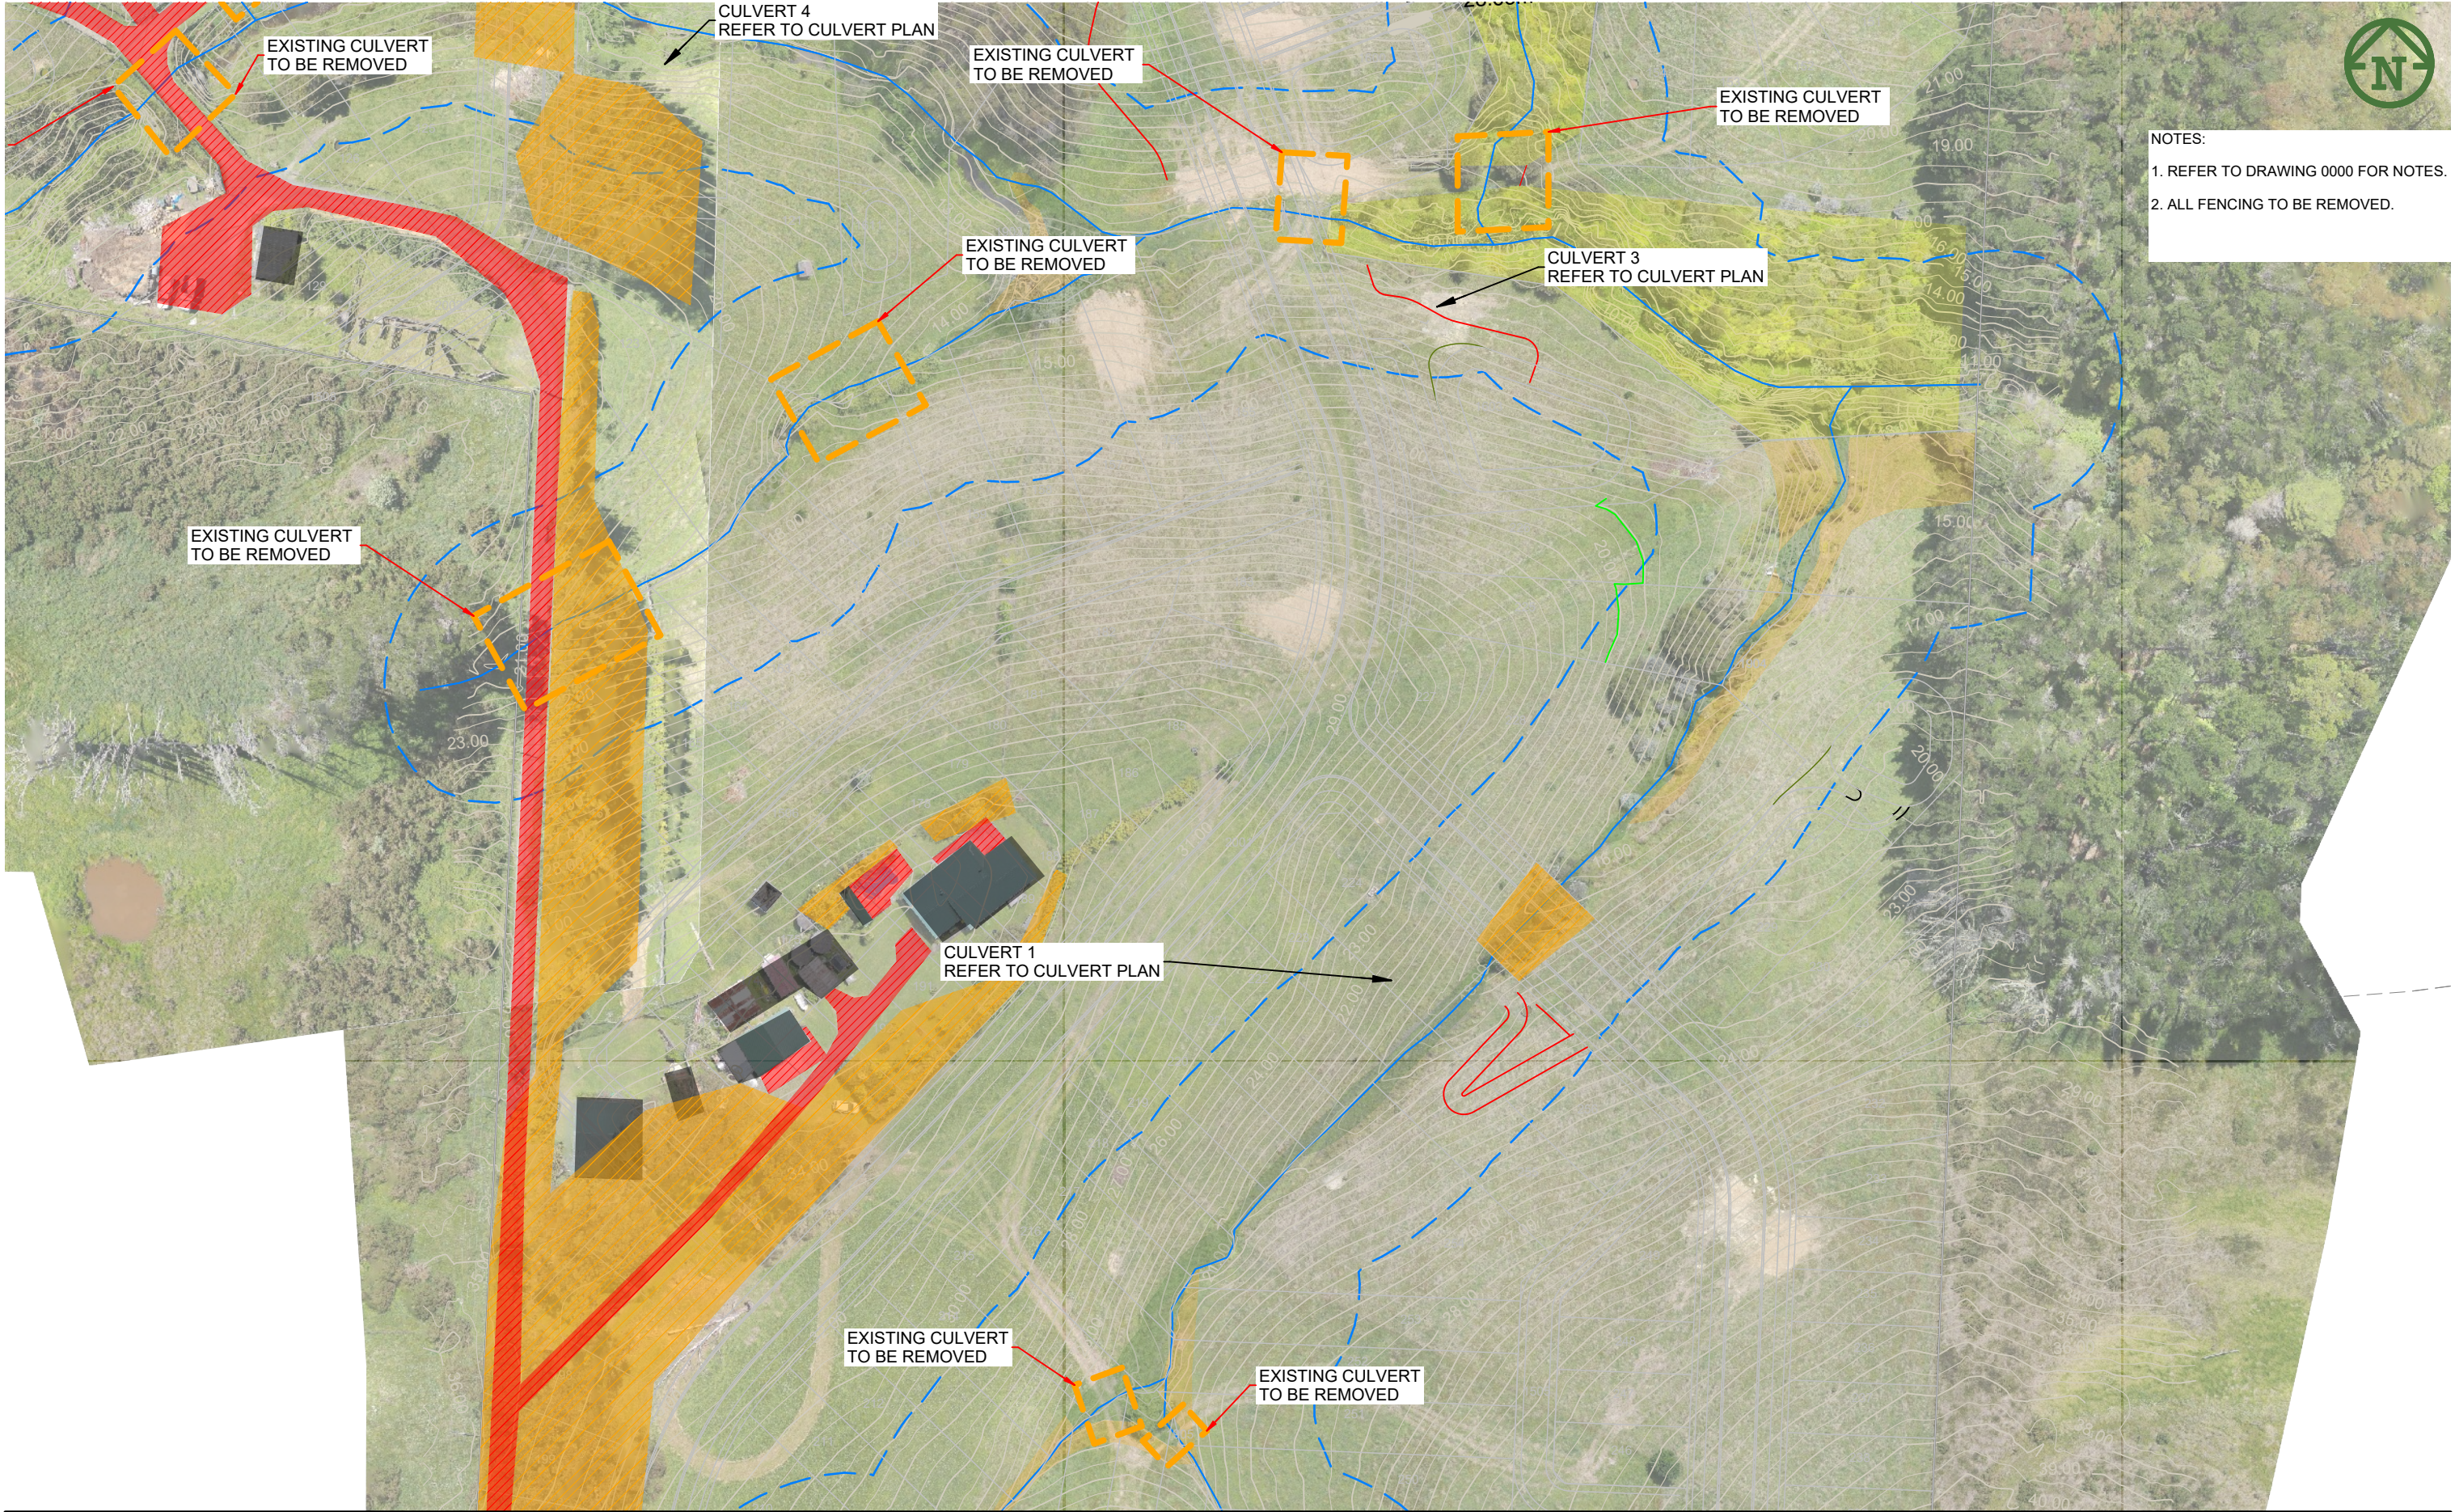

NOTES:
1. REFER TO DRAWING 0000 FOR NOTES.
2. ALL FENCING TO BE REMOVED.

F	FOR TENDER	MO	PO	21/05/2025
E	AERIAL UPDATED	JDK	JDK	JDK 7/02/2025
D	FOR RESOURCE CONSENT	NC	PO	JK 5/02/2025
C	FOR RESOURCE CONSENT	NC	PO	JK 31/01/2025
B	UPDATED CONTOURS	NC	JK	19/12/2024
A	FIRST ISSUE			

REV	DESCRIPTION	DRN BY	CHK BY	APP BY	DATE
-----	-------------	--------	--------	--------	------

PLOT DATE Thu May 15 14:58:51 2025

WWW.MCKENZIEANDCO.CO.NZ

THIS DRAWING IS SOLELY FOR USE BY THE CLIENT ON THIS PROJECT ONLY. NO LIABILITY IS ACCEPTED IN ITS USE BY ANY OTHER ENTITY OR FOR ANY OTHER PURPOSE



MCKENZIE & CO.

VINEWAY LIMITED

DELMORE
STAGE 1
53A, 53B & 55 RUSSELL RD
OREWA

EARTHWORKS
CLEARING PLAN
SHEET 6 OF 7


PURPOSE OF ISSUE:
FOR TENDER

SCALE:
1:1000 @ A3
DO NOT SCALE
DRAWING NO:
3725-1-2206

REV:

F

c:\12d\5\data\MCKF501\3725 Delmore - 53A, 53B & 55 Russell Road, Orewa, Delmore_4684\06. Engineering Design\6.4.12d\Stage 1 Plotting Earthworks\12dmodel Stage 1 Plotting Earthworks

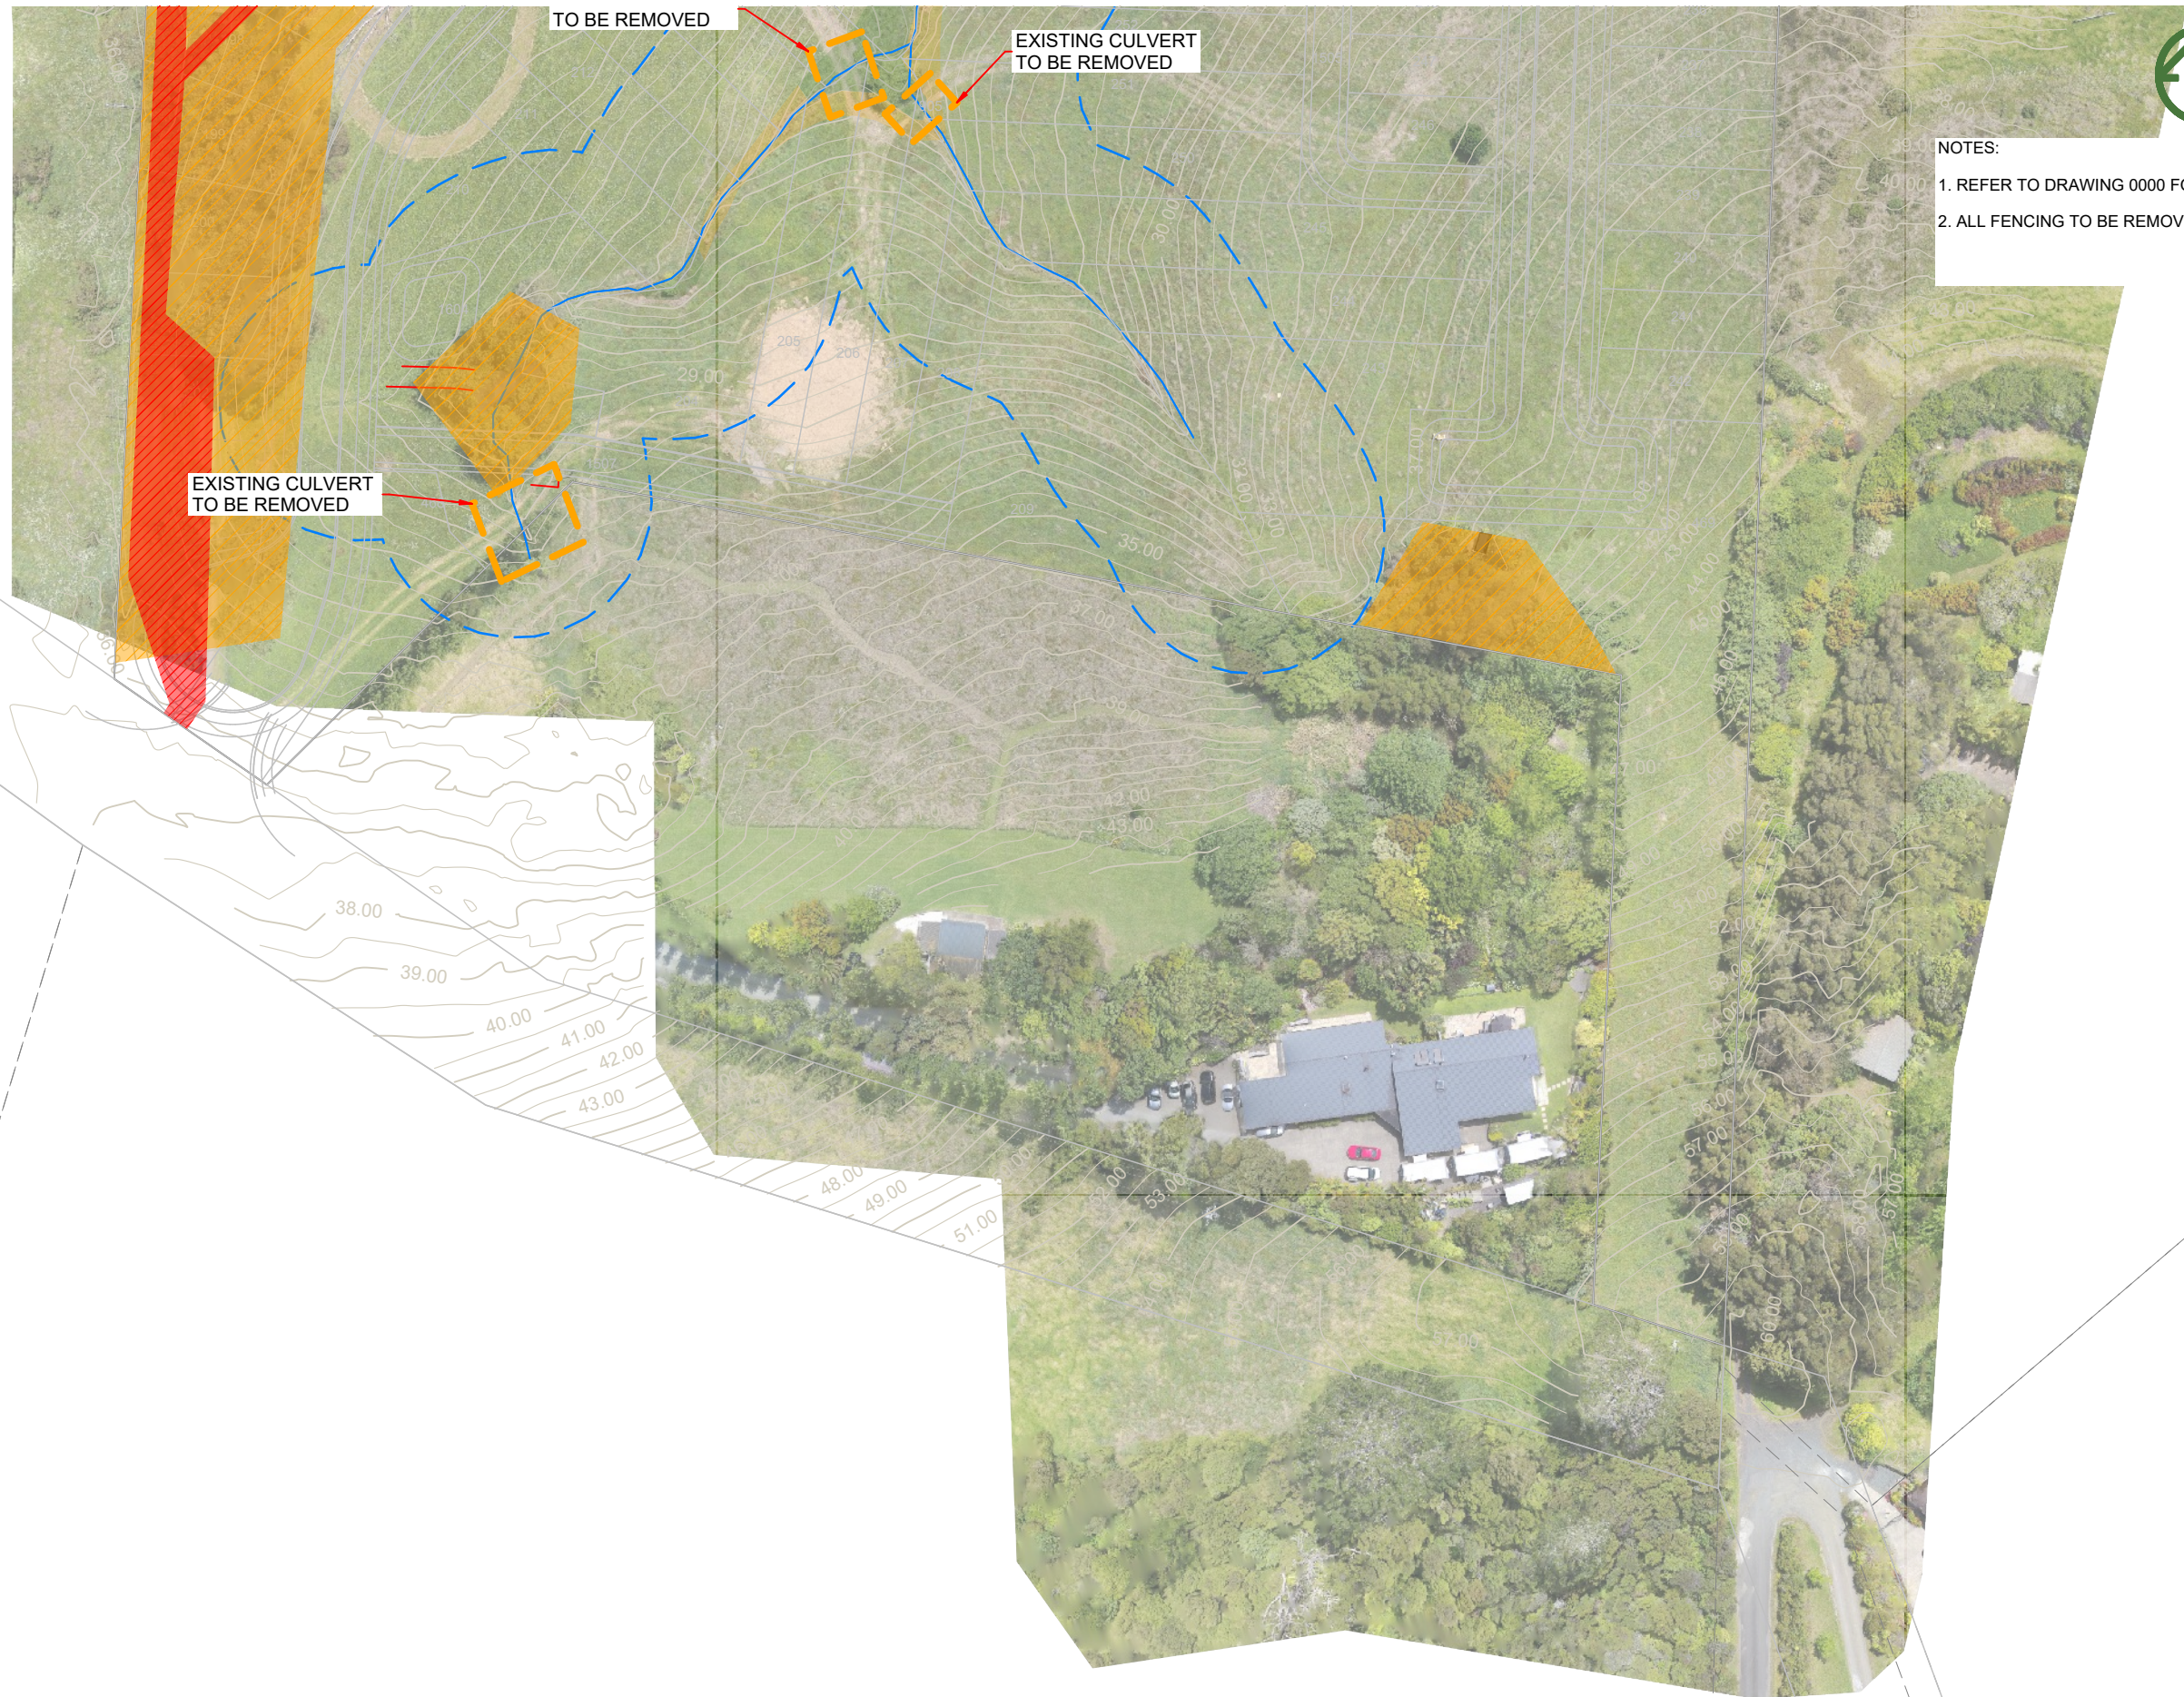

1. REFER TO DRAWING 0000 FOR NOTES.
2. ALL FENCING TO BE REMOVED.

EXISTING CULVERT
TO BE REMOVED

EXISTING CULVERT
TO BE REMOVED



MCKENZIE & CO.

PLOT DATE Thu May 15 14:59:00 2025 WWW.MCKENZIEANDCO.CO.NZ THIS DRAWING IS SOLELY FOR USE BY THE CLIENT ON THIS PROJECT ONLY. NO LIABILITY IS ACCEPTED IN ITS USE BY ANY OTHER ENTITY OR FOR ANY OTHER PURPOSE c:\2d\data\MCKFS01\3725 Delmore - 53A, 53B & 55 Russell Road, Orewa, Delmore_4684\06_Engineering Design\6.4_12d\Stage 1 Plotting Earthworks\2dmodel Stage 1 Plotting Earthworks