





Downtown Carpark Site Development



Proposed Architectural Drawings

Prepared for: Precinct Properties Holdings Ltd

Document Revision Status: Fast-Track Approval Application, Revision A

3 October 2025

Document Suite

Prepared For:

Precinct Properties Holdings Ltd

Document Revision Status:

Fast-Track Approval Application, Revision A

Date:

3 October 2025

Contact:

Warren and Mahoney Architects New Zealand Ltd 139 Pakenham St West

Auckland 1010 New Zealand

+64 9 309 4894

Application Documents:









Proposed Landscape Drawings





Existing & Demolition Drawings



0



Architecture & Landscape O





Shading Analysis



GENER	RAL ARRANGEMENT - SHEET LIST (I	FTA SERIES)
SHEET NUMBER	SHEET NAME	Current Revision
ETA LOO SERIES LOOVER		
FTA 00 SERIES COVER FTA-00-000	GENERAL ARRANGEMENT COVER SHEET	С
FTA 00 SERIES COVER: 1		
FTA 00 SERIES RENDERS FTA-00-201	DENIDED 04	n
FTA-00-201 FTA-00-202	RENDER 01 RENDER 02	В В
FTA-00-203	RENDER 03	В
FTA-00-204	RENDER 04	В
FTA-00-205	RENDER 05	В
FTA-00-206	RENDER 06	В
FTA-00-207 FTA-00-208	RENDER 07 RENDER 08	В В
FTA-00-209	RENDER 09	В
FTA-00-210	RENDER 10	В
FTA-00-211	RENDER 11	В
FTA-00-212 FTA-00-213	RENDER 12 RENDER 13	В В
FTA 00 SERIES RENDERS:	· · · · · · · · · · · · · · ·	-
FTA 01 SERIES SITE LOCA	TION	
FTA-01-001	PROJECT LOCATION PLAN	С
FTA 01 SERIES SITE LOCA	TION: 1	
FTA 02 SERIES SITE EXIST	TING	
FTA-02-001	EXISTING SITE PLAN	С
FTA 02 SERIES SITE EXIST	TING: 1	
FTA 05 SERIES SITE PROF	POSED	
FTA-05-001	PROPOSED SITE PLAN	С
FTA-05-003	TOWER FLOOR PLATE DIMENSIONS ABOVE 28m	С
FTA-05-005 FTA 05 SERIES SITE PROF	MEAN STREET LEVEL PLAN	С
TTA 00 OLIVILO OTTL TIVO	OGLD. 0	
	ARRANGEMENT BASEMENT	
FTA-10-095 FTA-10-096	GENERAL ARRANGEMENT - FLOOR PLAN - SUB BASEMENT	C
FTA-10-096 FTA-10-097	GENERAL ARRANGEMENT - FLOOR PLAN - BASEMENT 04 GENERAL ARRANGEMENT - FLOOR PLAN - BASEMENT 03	C C
FTA-10-098	GENERAL ARRANGEMENT - FLOOR PLAN - BASEMENT 02	C
FTA-10-099	GENERAL ARRANGEMENT - FLOOR PLAN - BASEMENT 01	C
FTA 10 SERIES GENERAL	ARRANGEMENT BASEMENT: 5	
FTA 10 SERIES GENERAL	ADDANGEMENT I DODIJIM	
FTA-10-100	GENERAL ARRANGEMENT - FLOOR PLAN - LEVEL 00	С
FTA-10-101	GENERAL ARRANGEMENT - FLOOR PLAN - LEVEL 01	C
FTA-10-102	GENERAL ARRANGEMENT - FLOOR PLAN - LEVEL 02	С
FTA-10-103	GENERAL ARRANGEMENT - FLOOR PLAN - LEVEL 03	С
FTA-10-104	GENERAL ARRANGEMENT - FLOOR PLAN - LEVEL 04	C
FTA-10-105 FTA-10-106	GENERAL ARRANGEMENT - FLOOR PLAN - LEVEL 05 GENERAL ARRANGEMENT - FLOOR PLAN - LEVEL 06	C C
FTA-10-107	GENERAL ARRANGEMENT - FLOOR PLAN - LEVEL 07	C
FTA 10 SERIES GENERAL	ARRANGEMENT PODIUM: 8	
FTA 10 SERIES GENERAL	ARRANGEMENT TOWER 01	
FTA-10-201	GENERAL ARRANGEMENT - FLOOR PLAN - T1 LEVEL 08 & 08M	С
FTA-10-202	GENERAL ARRANGEMENT - FLOOR PLAN - T1 LEVEL 09 & 10	С
FTA-10-203	GENERAL ARRANGEMENT - FLOOR PLAN - T1 LEVEL 11 & 12	C
FTA-10-204 FTA-10-205	GENERAL ARRANGEMENT - FLOOR PLAN - T1 LEVEL 13 & 14	C C
FTA-10-205 FTA-10-206	GENERAL ARRANGEMENT - FLOOR PLAN - T1 LEVEL 15 & 16 GENERAL ARRANGEMENT - FLOOR PLAN - T1 LEVEL 17 & 18	C
FTA-10-207	GENERAL ARRANGEMENT - FLOOR PLAN - T1 LEVEL 19 & 20	C
FTA-10-208	GENERAL ARRANGEMENT - FLOOR PLAN - T1 LEVEL 21 & 22	С
FTA-10-209	GENERAL ARRANGEMENT - FLOOR PLAN - T1 LEVEL 23 & 24	C
FTA-10-210	GENERAL ARRANGEMENT - FLOOR PLAN - T1 LEVEL 25 & 26	C
FTA-10-211 FTA-10-212	GENERAL ARRANGEMENT - FLOOR PLAN - T1 LEVEL 27 & 28 GENERAL ARRANGEMENT - FLOOR PLAN - T1 LEVEL 29 & 30	C C
FTA-10-212 FTA-10-213	GENERAL ARRANGEMENT - FLOOR PLAN - T1 LEVEL 23 & 30 GENERAL ARRANGEMENT - FLOOR PLAN - T1 LEVEL 31 & 32	C
FTA-10-214	GENERAL ARRANGEMENT - FLOOR PLAN - T1 LEVEL 33 & 34	C
FTA-10-215	GENERAL ARRANGEMENT - FLOOR PLAN - T1 LEVEL 35 & 36	С
FTA-10-216	GENERAL ARRANGEMENT - FLOOR PLAN - T1 LEVEL 37 & 38	С
FTA-10-217 FTA-10-218	GENERAL ARRANGEMENT - FLOOR PLAN - T1 LEVEL 39 & 40 GENERAL ARRANGEMENT - FLOOR PLAN - T1 LEVEL 41 & 42	C C
FTA-10-218 FTA-10-219	GENERAL ARRANGEMENT - FLOOR PLAN - 11 LEVEL 41 & 42 GENERAL ARRANGEMENT - FLOOR PLAN - T1 LEVEL 43 & 44	C
FTA-10-220	GENERAL ARRANGEMENT - FLOOR PLAN - T1 LEVEL 45 & 46	C
FTA-10-221	GENERAL ARRANGEMENT - FLOOR PLAN - T1 LEVEL 47 & 48	C
FTA-10-222	GENERAL ARRANGEMENT - FLOOR PLAN - T1 LEVEL 49 & 50	C
FTA-10-223 FTA-10-224	GENERAL ARRANGEMENT - FLOOR PLAN - T1 LEVEL 51 & 52 GENERAL ARRANGEMENT - FLOOR PLAN - T1 LEVEL 53 & PARAPET	C C
	ARRANGEMENT TOWER 01: 24	Ŭ
FTA 10 SERIES GENEDAL	ARRANGEMENT TOWER 02	
FTA-10-301	GENERAL ARRANGEMENT - FLOOR PLAN - T2 LEVEL 07M & 08	С
FTA-10-302	GENERAL ARRANGEMENT - FLOOR PLAN - T2 LEVEL 09 & 10	C
FTA-10-303	GENERAL ARRANGEMENT - FLOOR PLAN - T2 LEVEL 11 & 12	C
FTA-10-304 FTA-10-305	GENERAL ARRANGEMENT - FLOOR PLAN - T2 LEVEL 13 & 14 GENERAL ARRANGEMENT - FLOOR PLAN - T2 LEVEL 15 & 16	C C
FTA-10-305 FTA-10-306	GENERAL ARRANGEMENT - FLOOR PLAN - T2 LEVEL 15 & 16 GENERAL ARRANGEMENT - FLOOR PLAN - T2 LEVEL 17 & 18	C
FTA-10-307	GENERAL ARRANGEMENT - FLOOR PLAN - T2 LEVEL 17 & 10 GENERAL ARRANGEMENT - FLOOR PLAN - T2 LEVEL 19 & 20	C
FTA-10-308	GENERAL ARRANGEMENT - FLOOR PLAN - T2 LEVEL 21 & 22	С
FTA-10-309	GENERAL ARRANGEMENT - FLOOR PLAN - T2 LEVEL 23 & 24	C
FTA-10-310	GENERAL ARRANGEMENT - FLOOR PLAN - T2 LEVEL 25 & 26	С

GENERAL ARRANGEMENT - FLOOR PLAN - T2 LEVEL 25 & 26

GENERAL ARRANGEMENT - FLOOR PLAN - T2 LEVEL 27 & 28

GENERAL ARRANGEMENT - FLOOR PLAN - T2 LEVEL 29 & 30

GENERAL ARRANGEMENT - FLOOR PLAN - T2 LEVEL 31 & 32

GENERAL ARRANGEMENT - FLOOR PLAN - T2 LEVEL 33 & 34

GENERAL ARRANGEMENT - FLOOR PLAN - T2 LEVEL 35 & 36

GENERAL ARRANGEMENT - FLOOR PLAN - T2 LEVEL 37 & 38

GENERAL ARRANGEMENT - FLOOR PLAN - T2 LEVEL 39 & 40

GENERAL ARRANGEMENT - FLOOR PLAN - T2 LEVEL 41 & 42

GENERAL ARRANGEMENT - FLOOR PLAN - T2 LEVEL 43 & 44

FTA-10-311

FTA-10-312

FTA-10-313

FTA-10-314

FTA-10-315

FTA-10-316

FTA-10-317

FTA-10-318

FTA-10-319

FTA | 10 SERIES | GENERAL ARRANGEMENT | TOWER 02: 19

Autodesk Docs://9234 - Downtown West/9234_WAM_ARC_A0_Documentation_FTA.rvt

GENERAL ARRANGEMENT - SHEET LIST (FTA SERIES)

OLIVE!		
SHEET NUMBER	SHEET NAME	Current Revi
FTA-20-000	RRANGEMENT ELEVATION & SECTION KEY PLAN GENERAL ARRANGEMENT - ELEVATION & SECTION KEY PLAN RRANGEMENT ELEVATION & SECTION KEY PLAN: 1	С
FTA 21 SERIES SITE ELEVA		•
FTA-21-001	SITE ELEVATIONS	C
FTA-21-002	SITE ELEVATIONS	C
FTA-21-003 FTA 21 SERIES SITE ELEVA	SITE ELEVATIONS TIONS: 3	С
FTA 22 SERIES BUILDING E	LEVATIONS	
FTA-22-001	TOWER 01 - BUILDING ELEVATIONS	С
FTA-22-002	TOWER 01 - BUILDING ELEVATIONS	С
FTA-22-003	TOWER 02 - BUILDING ELEVATIONS	С
FTA-22-004	TOWER 02 - BUILDING ELEVATIONS	С
FTA-22-005	PODIUM 03 - BUILDING ELEVATIONS	С
FTA 22 SERIES BUILDING E	LEVATIONS: 5	
FTA 23 SERIES STREET ELE		
FTA-23-001	STREET ELEVATIONS	С
FTA-23-002	STREET ELEVATIONS	C
FTA-23-003 FTA 23 SERIES STREET ELE	STREET ELEVATIONS EVATIONS: 3	С
FTA 31 SERIES SITE SECTION	ONS	
FTA-31-001	SITE SECTIONS	С
FTA-31-002	SITE SECTIONS	C
FTA 31 SERIES SITE SECTION		
FTA 32 SERIES STREET SE	CTIONS	
FTA-32-001	STREET SECTIONS	С
FTA-32-002	STREET SECTIONS	С
FTA 32 SERIES STREET SE	CTIONS: 2	
FTA 80 SERIES SUN STUDY		_
FTA-81-000	SHADING ANALYSIS COVER SHEET	С
FTA 80 SERIES SUN STUDY	U COVER SHEET: 1	
FTA 82 SERIES SCHEDULES	S TOWER 2	
FTA-82-001	TOWER 2 - APARTMENT SCHEDULE	В
ETA LOG OFFICO LOGUEDULE	OLTOMED O. 4	

FTA | 82 SERIES | SCHEDULES | TOWER 2: 1



All dimension to be verified on site before producing shop drawings or commencing any work.

Do not scale. The copyright of this drawing remains with Warren and Mahoney Architects New Zealand Ltd.

Issue Status & No

A 05/09/25 Draft FTA Issue B 26/09/25 FTA Issue C 03/10/25 FTA Issue

FTA ISSUE

COMMERCIAL IN CONFIDENCE

Consultants

RCP Project Manager RLB Quantity Surveyor **HOLMES** Structural Engineer NDY Services Engineer JENSEN HUGHES Fire Engineer TONKIN + TAYLOR Civil Engineer **FLOW** Traffic Engineer MOTT MACDONALD Facade Engineer

Client

-Precinct

Warren and Mahoney Architects New Zealand Ltd

Ground Floor, Mason Bros.

139 Pakenham Street West Wynyard Quarter Auckland 1010 New Zealand Phone + 64 9 309 4894

Registered Architects and Designers www.warrenandmahoney.com Project Title

DOWNTOWN CARPARK DEVELOPMENT 2 LOWER HOBSON STREET, AUCKLAND CBD, AUCKLAND 1010 **Drawing No**

FTA-00-000

III WARREN AND MAHONEY®



All dimension to be verified on site before producing shop drawings or commencing any work.

Do not scale. The copyright of this drawing remains with Warren and Mahoney Architects New Zealand Ltd.


A 26/09/25 FTA Issue B 03/10/25 FTA Issue

Note

COMMERCIAL IN CONFIDENCE

PROPOSED BUILDING SIGNAGE NOT SHOWN REFER TO THE ELEVATION DRAWINGS



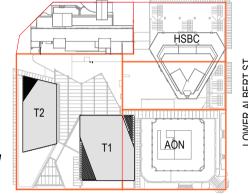

CUSTOMS ST WEST

Consultants —

Project Manager

RLB Quantity Surveyor

HOLMES Structural Engineer

Services Engineer

JENSEN HUGHES Fire Engineer TONKIN + TAYLOR

Civil Engineer FLOW Traffic Engineer

MOTT MACDONALD Facade Engineer

-Precinct

Warren and Mahoney Architects New Zealand Ltd

Ground Floor, Mason Bros. 139 Pakenham Street West Wynyard Quarter Auckland 1010 New Zealand Phone + 64 9 309 4894

Registered Architects and Designers www.warrenandmahoney.com

Project Title

DOWNTOWN CARPARK DEVELOPMENT

2 LOWER HOBSON STREET, AUCKLAND CBD, AUCKLAND 1010

Drawing Title

RENDER 01

Drawing Status

_ FTA ISSUE

Drawing Details

Scale	1 : 250@ A
Date	03/10/2
Job No	9234
Drawn	WAN
Checked	WAN

Drawing No




All dimension to be verified on site before producing shop drawings or commencing any work.

Do not scale. The copyright of this drawing remains with Warren and Mahoney Architects New Zealand Ltd.

A 26/09/25 FTA Issue B 03/10/25 FTA Issue

COMMERCIAL IN CONFIDENCE

PROPOSED BUILDING SIGNAGE NOT SHOWN REFER TO THE ELEVATION DRAWINGS

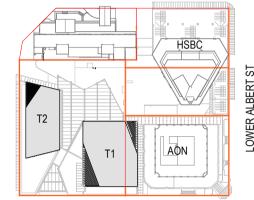

CUSTOMS ST WEST Consultants

RCP Project Manager

RLB Quantity Surveyor

HOLMES Structural Engineer

Services Engineer

JENSEN HUGHES Fire Engineer TONKIN + TAYLOR Civil Engineer

Traffic Engineer

MOTT MACDONALD Facade Engineer

-Precinct

Warren and Mahoney Architects New Zealand Ltd

Ground Floor, Mason Bros. 139 Pakenham Street West Wynyard Quarter Auckland 1010 New Zealand Phone + 64 9 309 4894

Registered Architects and Designers www.warrenandmahoney.com Project Title

DOWNTOWN CARPARK DEVELOPMENT

2 LOWER HOBSON STREET, AUCKLAND CBD, AUCKLAND 1010

Drawing Title RENDER 02

Drawing Status

-FTA ISSUE

Drawing Details

Scale	1 : 250@ A
Date	03/10/2
Job No	923
Drawn	WAN
Checked	WAN

Drawing No





All dimension to be verified on site before producing shop drawings or commencing any work.
Do not scale. The copyright of this drawing remains with Warren and Mahoney Architects New Zealand Ltd.

Revisions


A 26/09/25 FTA Issue B 03/10/25 FTA Issue

Notes

COMMERCIAL IN CONFIDENCE

PROPOSED BUILDING SIGNAGE NOT SHOWN REFER TO THE ELEVATION DRAWINGS



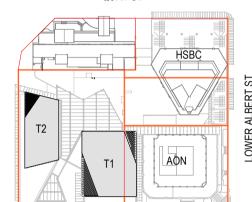

CUSTOMS ST WEST

Consultants —

RCP Project Manager

RLB

Quantity Surveyor HOLMES

Structural Engineer

Services Engineer
JENSEN HUGHES

Fire Engineer TONKIN + TAYLOR

Civil Engineer FLOW

Traffic Engineer

MOTT MACDONALD Facade Engineer

Client

-Precinct...

Warren and Mahoney Architects New Zealand Ltd

Ground Floor, Mason Bros. 139 Pakenham Street West Wynyard Quarter Auckland 1010 New Zealand

New Zealand Phone + 64 9 309 4894 —

Registered Architects and Designers www.warrenandmahoney.com

Project Title

DOWNTOWN CARPARK DEVELOPMENT

2 LOWER HOBSON STREET, AUCKLAND CBD, AUCKLAND 1010

Drawing Title

RENDER 03

_ FTA ISSUE

Drawing Status

Drawing Details

1 : 250@ A1
03/10/25
9234
WAM
WAM

Drawing No





All dimension to be verified on site before producing shop drawings or commencing any work.


Do not scale. The copyright of this drawing remains with Warren and Mahoney Architects New Zealand Ltd. Revisions

A 26/09/25 FTA Issue B 03/10/25 FTA Issue

COMMERCIAL IN CONFIDENCE

PROPOSED BUILDING SIGNAGE NOT SHOWN REFER TO THE ELEVATION DRAWINGS



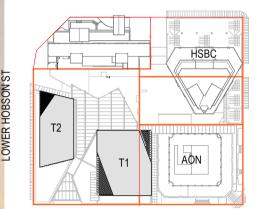

CUSTOMS ST WEST

Consultants

RCP Project Manager

RLB **Quantity Surveyor**

HOLMES

Structural Engineer

Services Engineer JENSEN HUGHES Fire Engineer

TONKIN + TAYLOR Civil Engineer

FLOW Traffic Engineer

MOTT MACDONALD Facade Engineer Client

-Precinct

Warren and Mahoney Architects New Zealand Ltd

Ground Floor, Mason Bros. 139 Pakenham Street West Wynyard Quarter Auckland 1010 New Zealand Phone + 64 9 309 4894

Registered Architects and Designers www.warrenandmahoney.com Project Title

DOWNTOWN CARPARK

DEVELOPMENT 2 LOWER HOBSON STREET, AUCKLAND CBD, AUCKLAND 1010

Drawing Title —

RENDER 04

Drawing Status

-FTA ISSUE

Drawing Details

Scale	1 : 250@ A
Date	03/10/2
Job No	923
Drawn	NA!
Checked	1AW

Drawing No





All dimension to be verified on site before producing shop drawings or commencing any work.

Do not scale. The copyright of this drawing remains with Warren and Mahoney Architects New Zealand Ltd.

Revisions


A 26/09/25 FTA Issue B 03/10/25 FTA Issue

Notes

COMMERCIAL IN CONFIDENCE

PROPOSED BUILDING SIGNAGE NOT SHOWN REFER TO THE ELEVATION DRAWINGS



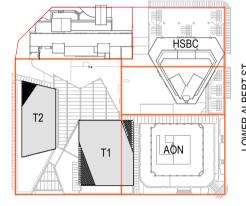

CUSTOMS STWEST Consultants

onsultants

Project Manager RLB

Quantity Surveyor HOLMES

Structural Engineer

Services Engineer
JENSEN HUGHES
Fire Engineer
TONKIN + TAYLOR

Civil Engineer FLOW Traffic Engineer

MOTT MACDONALD
Facade Engineer

-Precinct

Warren and Mahoney Architects New Zealand Ltd

Ground Floor, Mason Bros. 139 Pakenham Street West Wynyard Quarter Auckland 1010 New Zealand Phone + 64 9 309 4894

Registered Architects and Designers www.warrenandmahoney.com

Project Title

DOWNTOWN CARPARK DEVELOPMENT

2 LOWER HOBSON STREET, AUCKLAND CBD, AUCKLAND 1010

AUCKLAND CBD, AUCKLAN

Drawing Title

RENDER 05

Drawing Status

FTA ISSUE

Drawing Details
—


Date	03/10/25
Job No	9234
Drawn	WAM
Checked	WAM

Drawing No

FTA-00-205



1 : 250@ A1

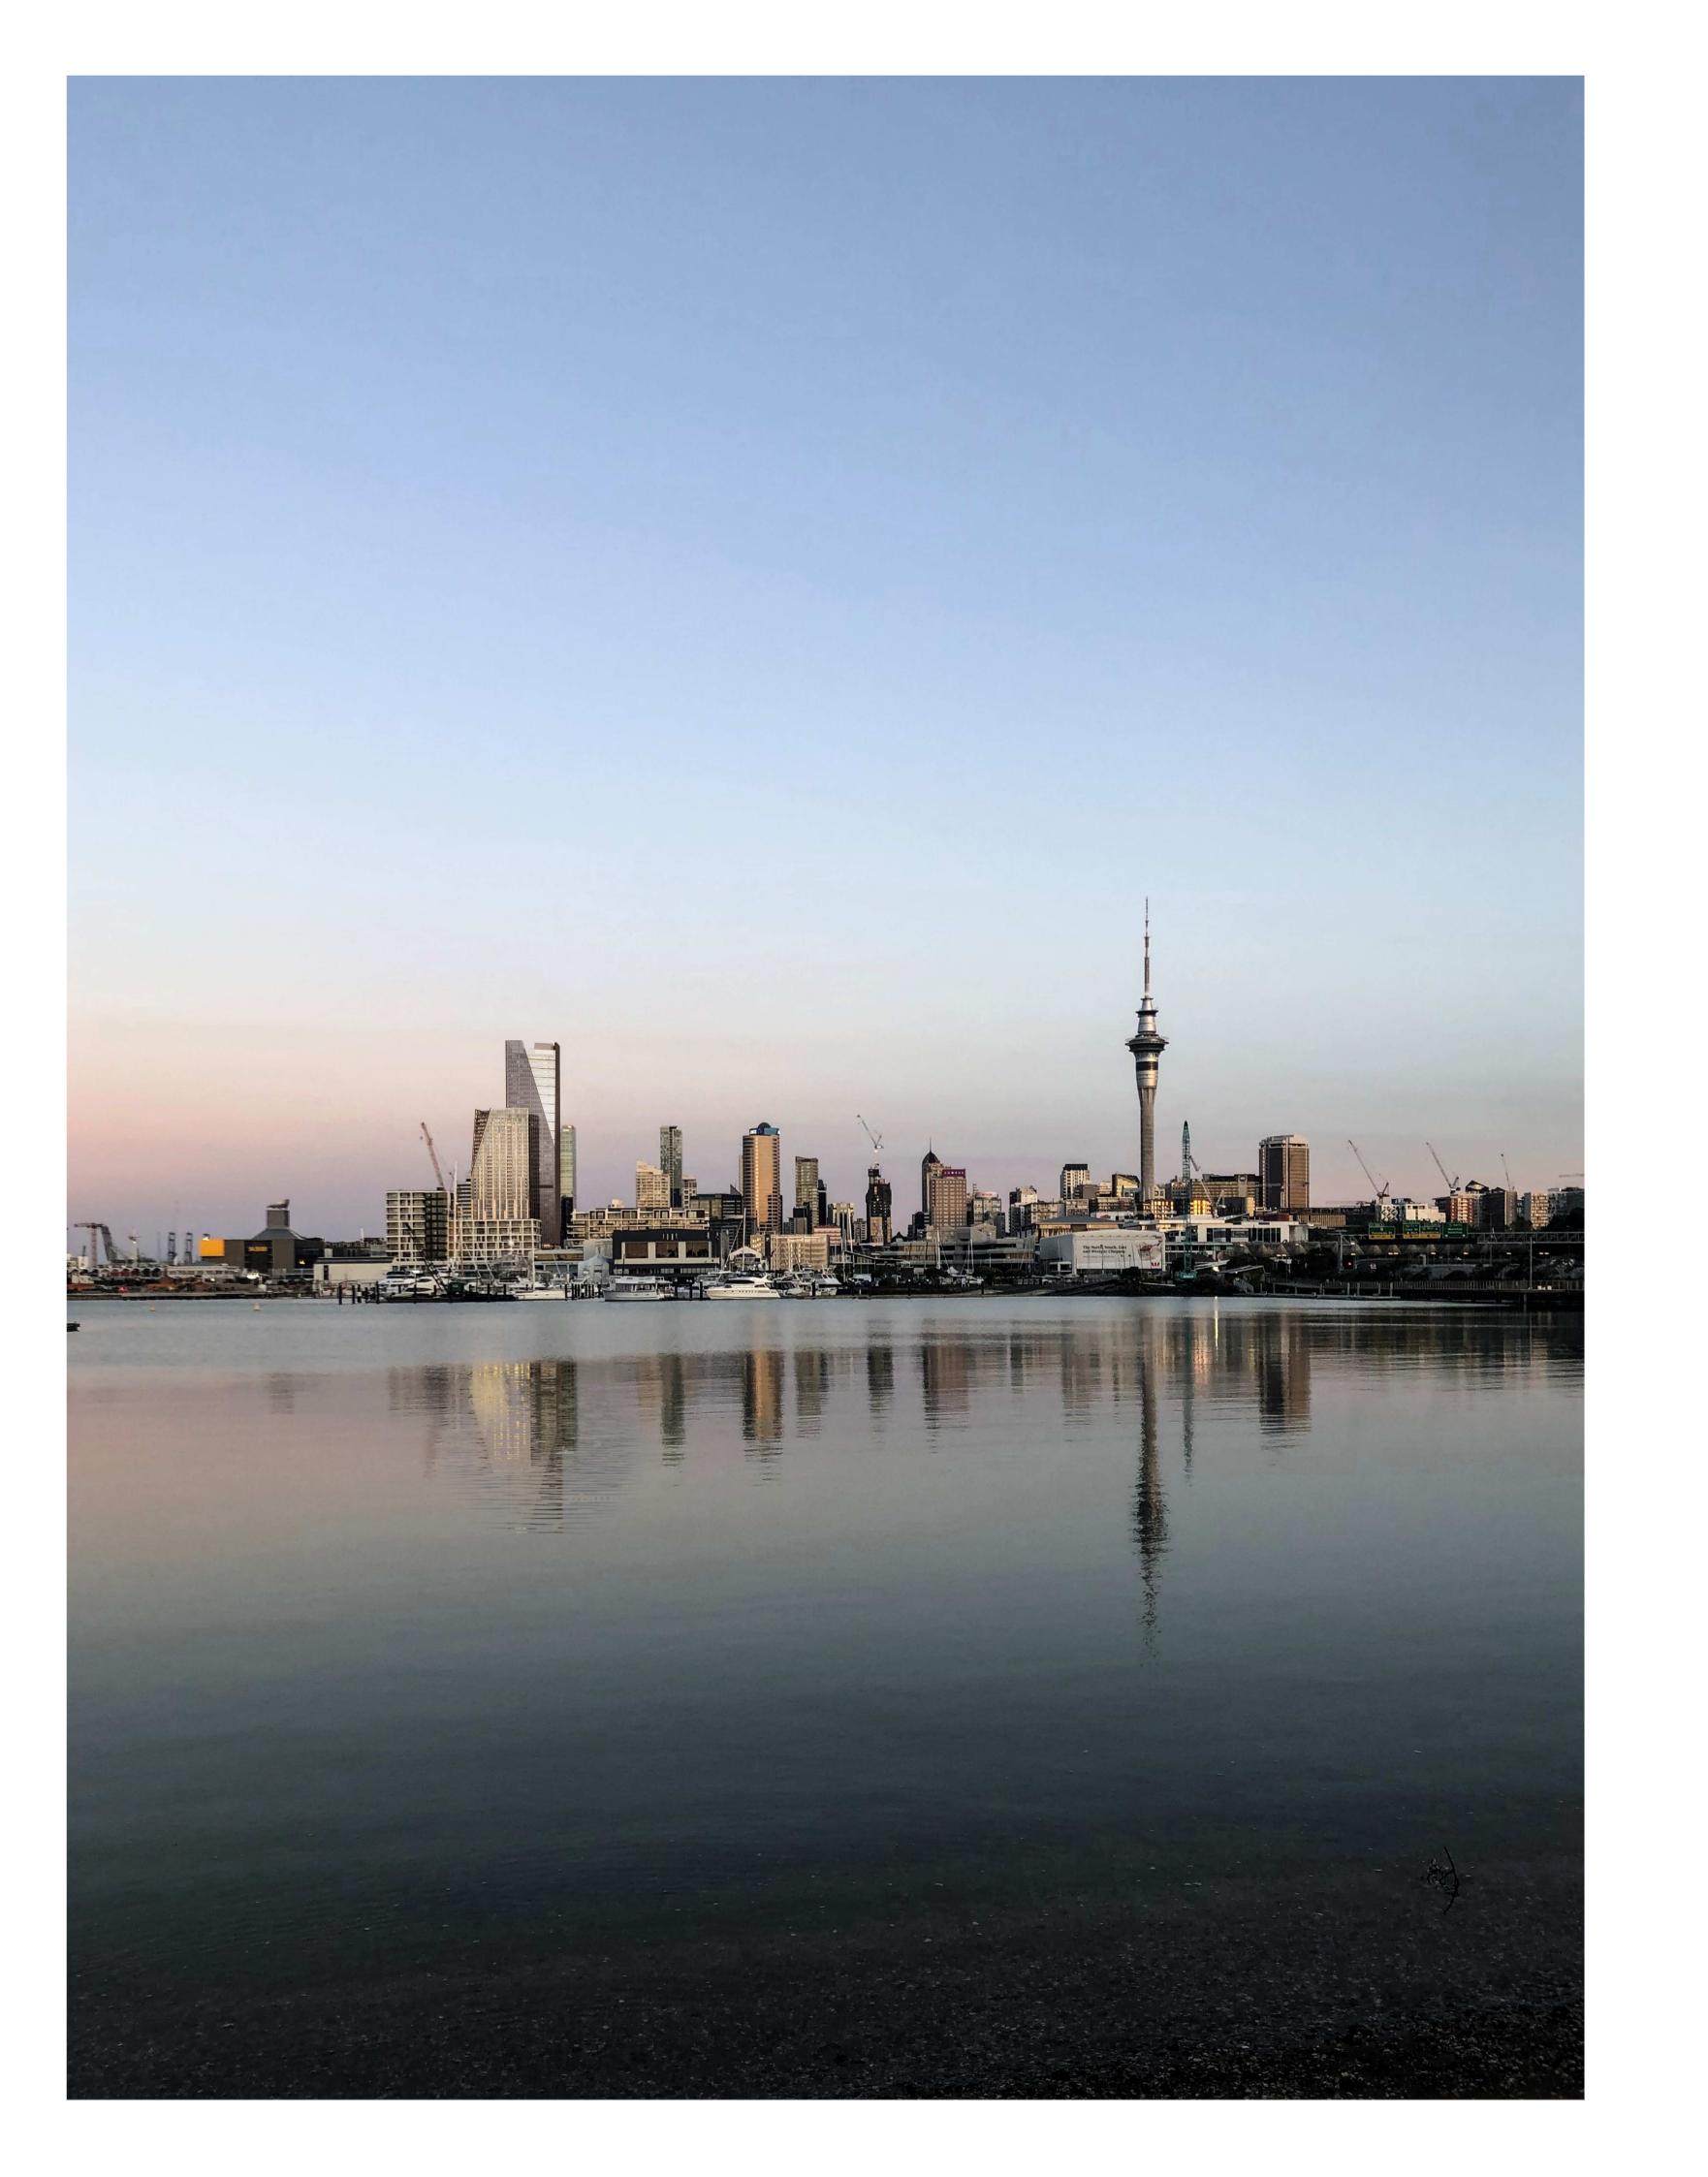


All dimension to be verified on site before producing shop drawings or commencing any work.

Do not scale. The copyright of this drawing remains with Warren and Mahoney Architects New Zealand Ltd. Revisions

A 26/09/25 FTA Issue B 03/10/25 FTA Issue

COMMERCIAL IN CONFIDENCE

PROPOSED BUILDING SIGNAGE NOT SHOWN REFER TO THE ELEVATION DRAWINGS

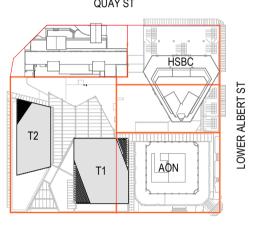

CUSTOMS ST WEST Consultants

Project Manager RLB

Quantity Surveyor

HOLMES Structural Engineer

NDY

Services Engineer JENSEN HUGHES Fire Engineer

TONKIN + TAYLOR Civil Engineer

FLOW Traffic Engineer

MOTT MACDONALD Facade Engineer

Client

-Precinct...

Warren and Mahoney Architects New Zealand Ltd

Ground Floor, Mason Bros. 139 Pakenham Street West Wynyard Quarter Auckland 1010 New Zealand Phone + 64 9 309 4894

Registered Architects and Designers www.warrenandmahoney.com Project Title

DOWNTOWN CARPARK DEVELOPMENT

2 LOWER HOBSON STREET, AUCKLAND CBD, AUCKLAND 1010

Drawing Title —

RENDER 06

Drawing Status


-FTA ISSUE

Drawing Details

Scale	1 : 250@ <i>F</i>
Date	03/10/2
Job No	923
Drawn	WA
Checked	WA

Drawing No

FTA-00-206

 

 \bigcirc


All dimension to be verified on site before producing shop drawings or commencing any work.

Do not scale. The copyright of this drawing remains with Warren and Mahoney Architects New Zealand Ltd. Revisions

A 26/09/25 FTA Issue B 03/10/25 FTA Issue

COMMERCIAL IN CONFIDENCE

PROPOSED BUILDING SIGNAGE NOT SHOWN REFER TO THE ELEVATION DRAWINGS

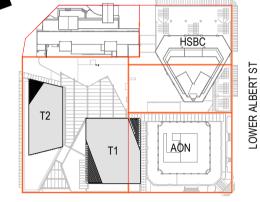

CUSTOMS ST WEST

Consultants

RCP Project Manager

RLB **Quantity Surveyor**

HOLMES Structural Engineer

NDY Services Engineer JENSEN HUGHES

Fire Engineer TONKIN + TAYLOR Civil Engineer

FLOW Traffic Engineer

MOTT MACDONALD Facade Engineer

-Precinct

Warren and Mahoney Architects New Zealand Ltd

Ground Floor, Mason Bros. 139 Pakenham Street West Wynyard Quarter Auckland 1010 New Zealand Phone + 64 9 309 4894

Registered Architects and Designers www.warrenandmahoney.com Project Title

DOWNTOWN CARPARK

DEVELOPMENT 2 LOWER HOBSON STREET, AUCKLAND CBD, AUCKLAND 1010

Drawing Title

RENDER 07

Drawing Status

-FTA ISSUE

Drawing Details

Scale	1 : 250@ A
Date	03/10/2
Job No	923
Drawn	NA!
Checked	١Δ /٨/

Drawing No






All dimension to be verified on site before producing shop drawings or commencing any work.

Do not scale. The copyright of this drawing remains with Warren and Mahoney Architects New Zealand Ltd. Revisions

A 26/09/25 FTA Issue B 03/10/25 FTA Issue

COMMERCIAL IN CONFIDENCE

PROPOSED BUILDING SIGNAGE NOT SHOWN REFER TO THE ELEVATION DRAWINGS

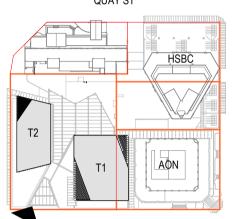

CUSTOMS ST WEST
Consultants

Project Manager

RLB Quantity Surveyor

HOLMES Structural Engineer

Services Engineer

JENSEN HUGHES Fire Engineer TONKIN + TAYLOR

Civil Engineer FLOW Traffic Engineer

MOTT MACDONALD Facade Engineer

-Precinct...

Warren and Mahoney Architects New Zealand Ltd

Ground Floor, Mason Bros. 139 Pakenham Street West Wynyard Quarter Auckland 1010 New Zealand

Phone + 64 9 309 4894

Registered Architects and Designers www.warrenandmahoney.com Project Title

DOWNTOWN CARPARK DEVELOPMENT

2 LOWER HOBSON STREET, AUCKLAND CBD, AUCKLAND 1010

Drawing Title
—

RENDER 08

Drawing Status

-FTA ISSUE

Drawing Details

Scale	1 : 250@ <i>P</i>
Date	03/10/2
Job No	923
Drawn	WA
Checked	WA






All dimension to be verified on site before producing shop drawings or commencing any work.

Do not scale. The copyright of this drawing remains with Warren and Mahoney Architects New Zealand Ltd.

A 26/09/25 FTA Issue B 03/10/25 FTA Issue

COMMERCIAL IN CONFIDENCE

PROPOSED BUILDING SIGNAGE NOT SHOWN REFER TO THE ELEVATION DRAWINGS

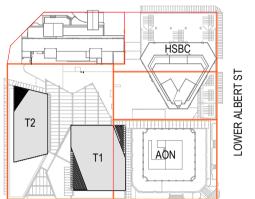

CUSTOMS ST WEST Consultants

Project Manager

RLB **Quantity Surveyor**

HOLMES

Structural Engineer

Services Engineer JENSEN HUGHES

Fire Engineer TONKIN + TAYLOR Civil Engineer

Traffic Engineer

MOTT MACDONALD Facade Engineer

-Precinct...

Warren and Mahoney Architects New Zealand Ltd

Ground Floor, Mason Bros. 139 Pakenham Street West Wynyard Quarter Auckland 1010 New Zealand Phone + 64 9 309 4894

Registered Architects and Designers www.warrenandmahoney.com **Project Title**

DOWNTOWN CARPARK DEVELOPMENT

2 LOWER HOBSON STREET, AUCKLAND CBD, AUCKLAND 1010

Drawing Title

RENDER 09

Drawing Status _ FTA ISSUE

Drawing Details

_	
Scale	1:250@
Date	03/10/
Job No	92
Drawn	WA
Checked	WA

Drawing No



All dimension to be verified on site before producing shop drawings or commencing any work.


Do not scale. The copyright of this drawing remains with Warren and Mahoney Architects New Zealand Ltd. Revisions

A 26/09/25 FTA Issue B 03/10/25 FTA Issue

COMMERCIAL IN CONFIDENCE

PROPOSED BUILDING SIGNAGE NOT SHOWN - REFER TO THE ELEVATION DRAWINGS



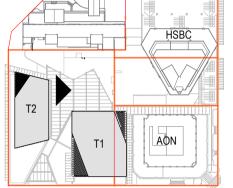

CUSTOMS ST WEST

Consultants

Project Manager

RLB Quantity Surveyor

HOLMES Structural Engineer

Services Engineer

JENSEN HUGHES Fire Engineer TONKIN + TAYLOR

Civil Engineer Traffic Engineer

MOTT MACDONALD Facade Engineer

-Precinct

Warren and Mahoney Architects New Zealand Ltd

Ground Floor, Mason Bros. 139 Pakenham Street West Wynyard Quarter Auckland 1010 New Zealand Phone + 64 9 309 4894

Registered Architects and Designers www.warrenandmahoney.com Project Title

DOWNTOWN CARPARK DEVELOPMENT

2 LOWER HOBSON STREET, AUCKLAND CBD, AUCKLAND 1010

Drawing Title

RENDER 10

Drawing Status

FTA ISSUE

Drawing Details

Scale	1 : 250@
Date	03/10/
Job No	92
Drawn	WA
Checked	WA





All dimension to be verified on site before producing shop drawings or commencing any work.
Do not scale. The copyright of this drawing remains with Warren and Mahoney Architects New Zealand Ltd.

Revisions


A 26/09/25 FTA Issue B 03/10/25 FTA Issue

Notes

COMMERCIAL IN CONFIDENCE

PROPOSED BUILDING SIGNAGE NOT SHOWN REFER TO THE ELEVATION DRAWINGS

QUAY ST

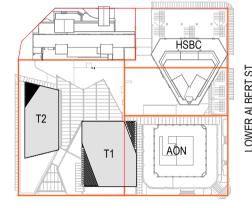

CUSTOMS ST WEST

Consultants

RCP Project Manager

RLB Quantity Surveyor

HOLMES Structural Engineer

Services Engineer
JENSEN HUGHES

Fire Engineer
TONKIN + TAYLOR
Civil Engineer

FLOW Traffic Engineer MOTT MACDONALD Facade Engineer

-Precinct

Warren and Mahoney Architects New Zealand Ltd

Ground Floor, Mason Bros. 139 Pakenham Street West Wynyard Quarter Auckland 1010 New Zealand Phone + 64 9 309 4894

Registered Architects and Designers www.warrenandmahoney.com
 Project Title

DOWNTOWN CARPARK

DEVELOPMENT 2 LOWER HOBSON STREET,

AUCKLAND CBD, AUCKLAND 1010

Drawing Title —

RENDER 11

Drawing Status

FTA ISSUE

Drawing Details

Scale	1 : 250@ A1
Date	03/10/25
Job No	9234
Drawn	WAM
Checked	WAM

Drawing No

