


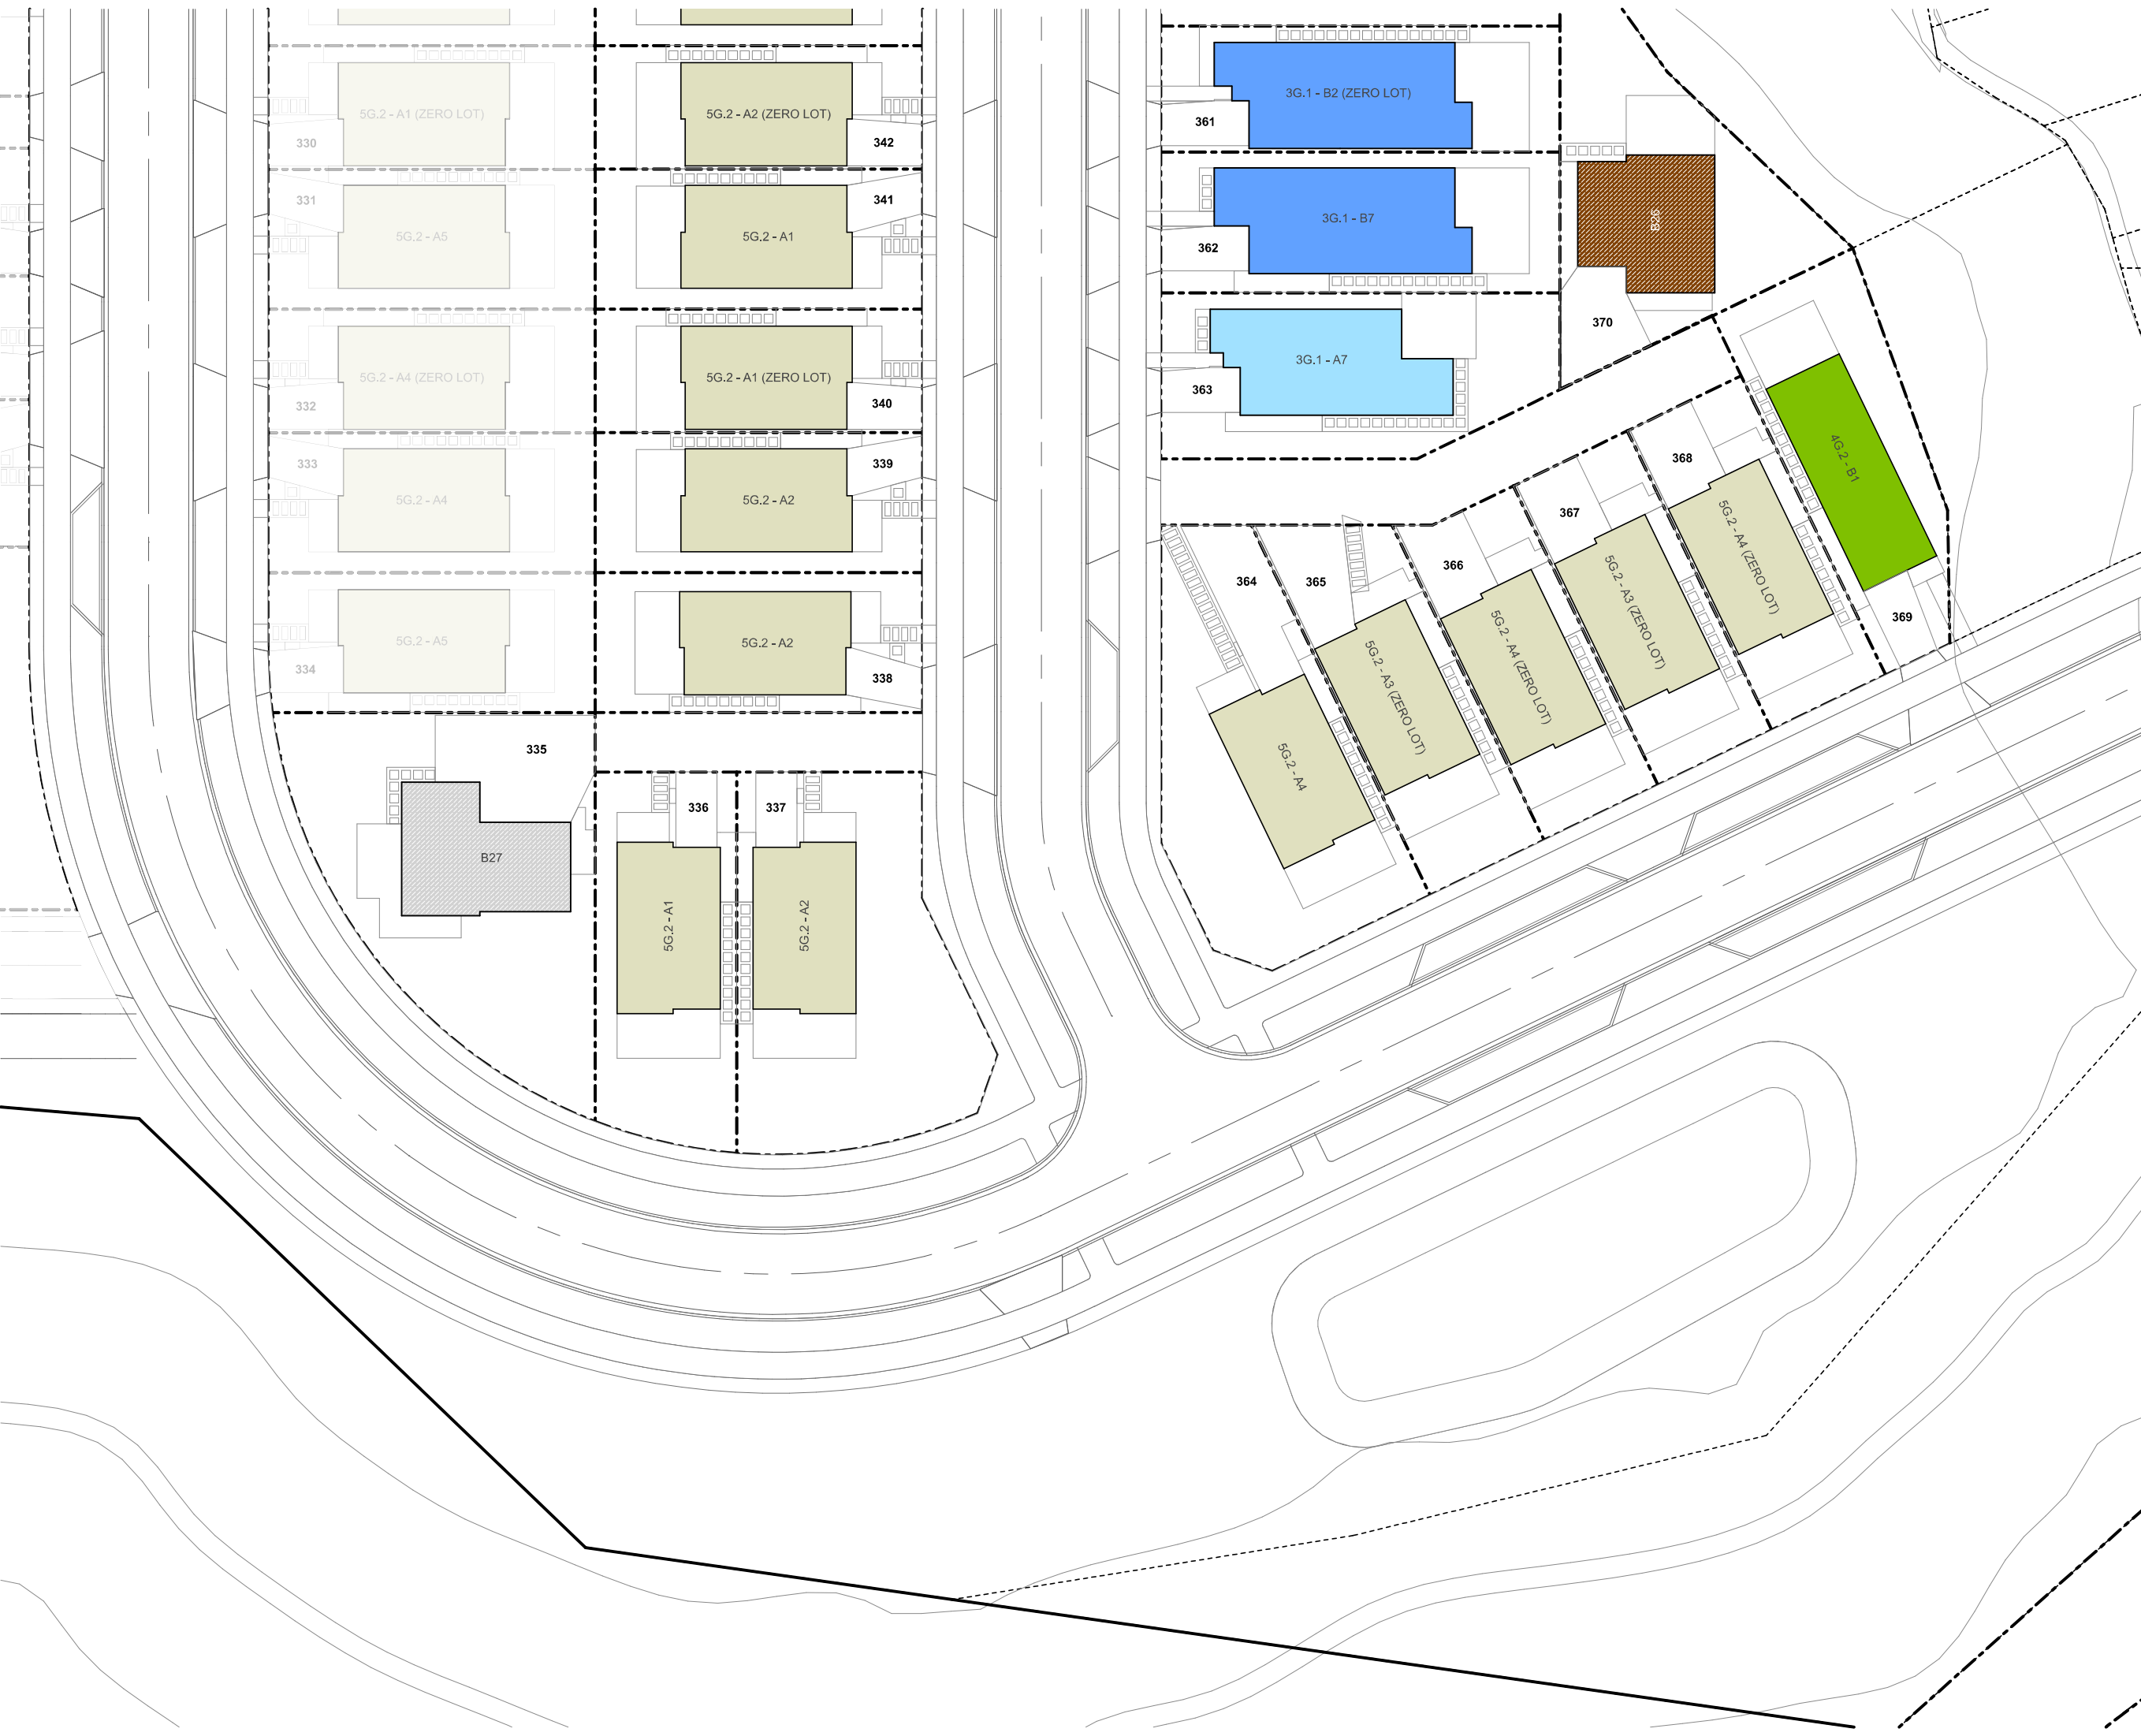

TERRA STUDIO

PROJECT KEY

PUBLIC REALM

LEGAL

WIDER SITE BOUNDARY

N.O.R 6 DESIGNATION

CONTOURS

1m CONTOUR MAJOR

ECOLOGY

STREAM

WETLAND

STREAM/WETLAND 10m OFFSET

ECOLOGICAL COVENANT

SIGNIFICANT ECOLOGICAL AREA

PRIVATE REALM

PRIVATE LOT

DECK

CONCRETE PATH/PATIO

PAVER IN STONE CHIP

PARKING PAD GRADIENTS

1:20 MAX

1:15 MAX

1:10 MAX

1:8 MAX

CLIENT

VINEWAY LIMITED

PROJECT NAME

DELMORE - STAGE 1

DRAWING TITLE

STAGE 1B-2 -
TYPOLOGY

SCALE

1:200, 1:15000

REVISION NO.

A

DRAWING NO.

A-S1-1-87



TERRA STUDIO

PROJECT KEY

PUBLIC REALM

LEGAL

WIDER SITE BOUNDARY

N.O.R 6 DESIGNATION

CONTOURS

1m CONTOUR MAJOR

ECOLOGY

STREAM

WETLAND

STREAM/WETLAND 10m OFFSET

ECOLOGICAL COVENANT

SIGNIFICANT ECOLOGICAL AREA

PRIVATE REALM

PRIVATE LOT

DECK

CONCRETE PATH/PATIO

PAVER IN STONE CHIP

PARKING PAD GRADIENTS

1:20 MAX

1:15 MAX

1:10 MAX

1:8 MAX

CLIENT

VINEWAY LIMITED

PROJECT NAME

DELMORE - STAGE 1

DRAWING TITLE

STAGE 1B-2 - GF

SCALE

1:200, 1:15000

REVISION NO.

A

DRAWING NO.

A-S1-1-88



TERRA STUDIO

PROJECT KEY

PUBLIC REALM

LEGAL

WIDER SITE BOUNDARY

N.O.R 6 DESIGNATION

CONTOURS

1m CONTOUR MAJOR

ECOLOGY

STREAM

WETLAND

STREAM/WETLAND 10m OFFSET

ECOLOGICAL COVENANT

SIGNIFICANT ECOLOGICAL AREA

PRIVATE REALM

PRIVATE LOT

DECK

CONCRETE PATH/PATIO

PAVER IN STONE CHIP

PARKING PAD GRADIENTS

1:20 MAX

1:15 MAX

1:10 MAX

1:8 MAX

CLIENT

VINEWAY LIMITED

PROJECT NAME

DELMORE - STAGE 1

DRAWING TITLE

STAGE 1B-2 - FF

SCALE


1:200, 1:15000

REVISION NO.

A

DRAWING NO.

A-S1-1-89

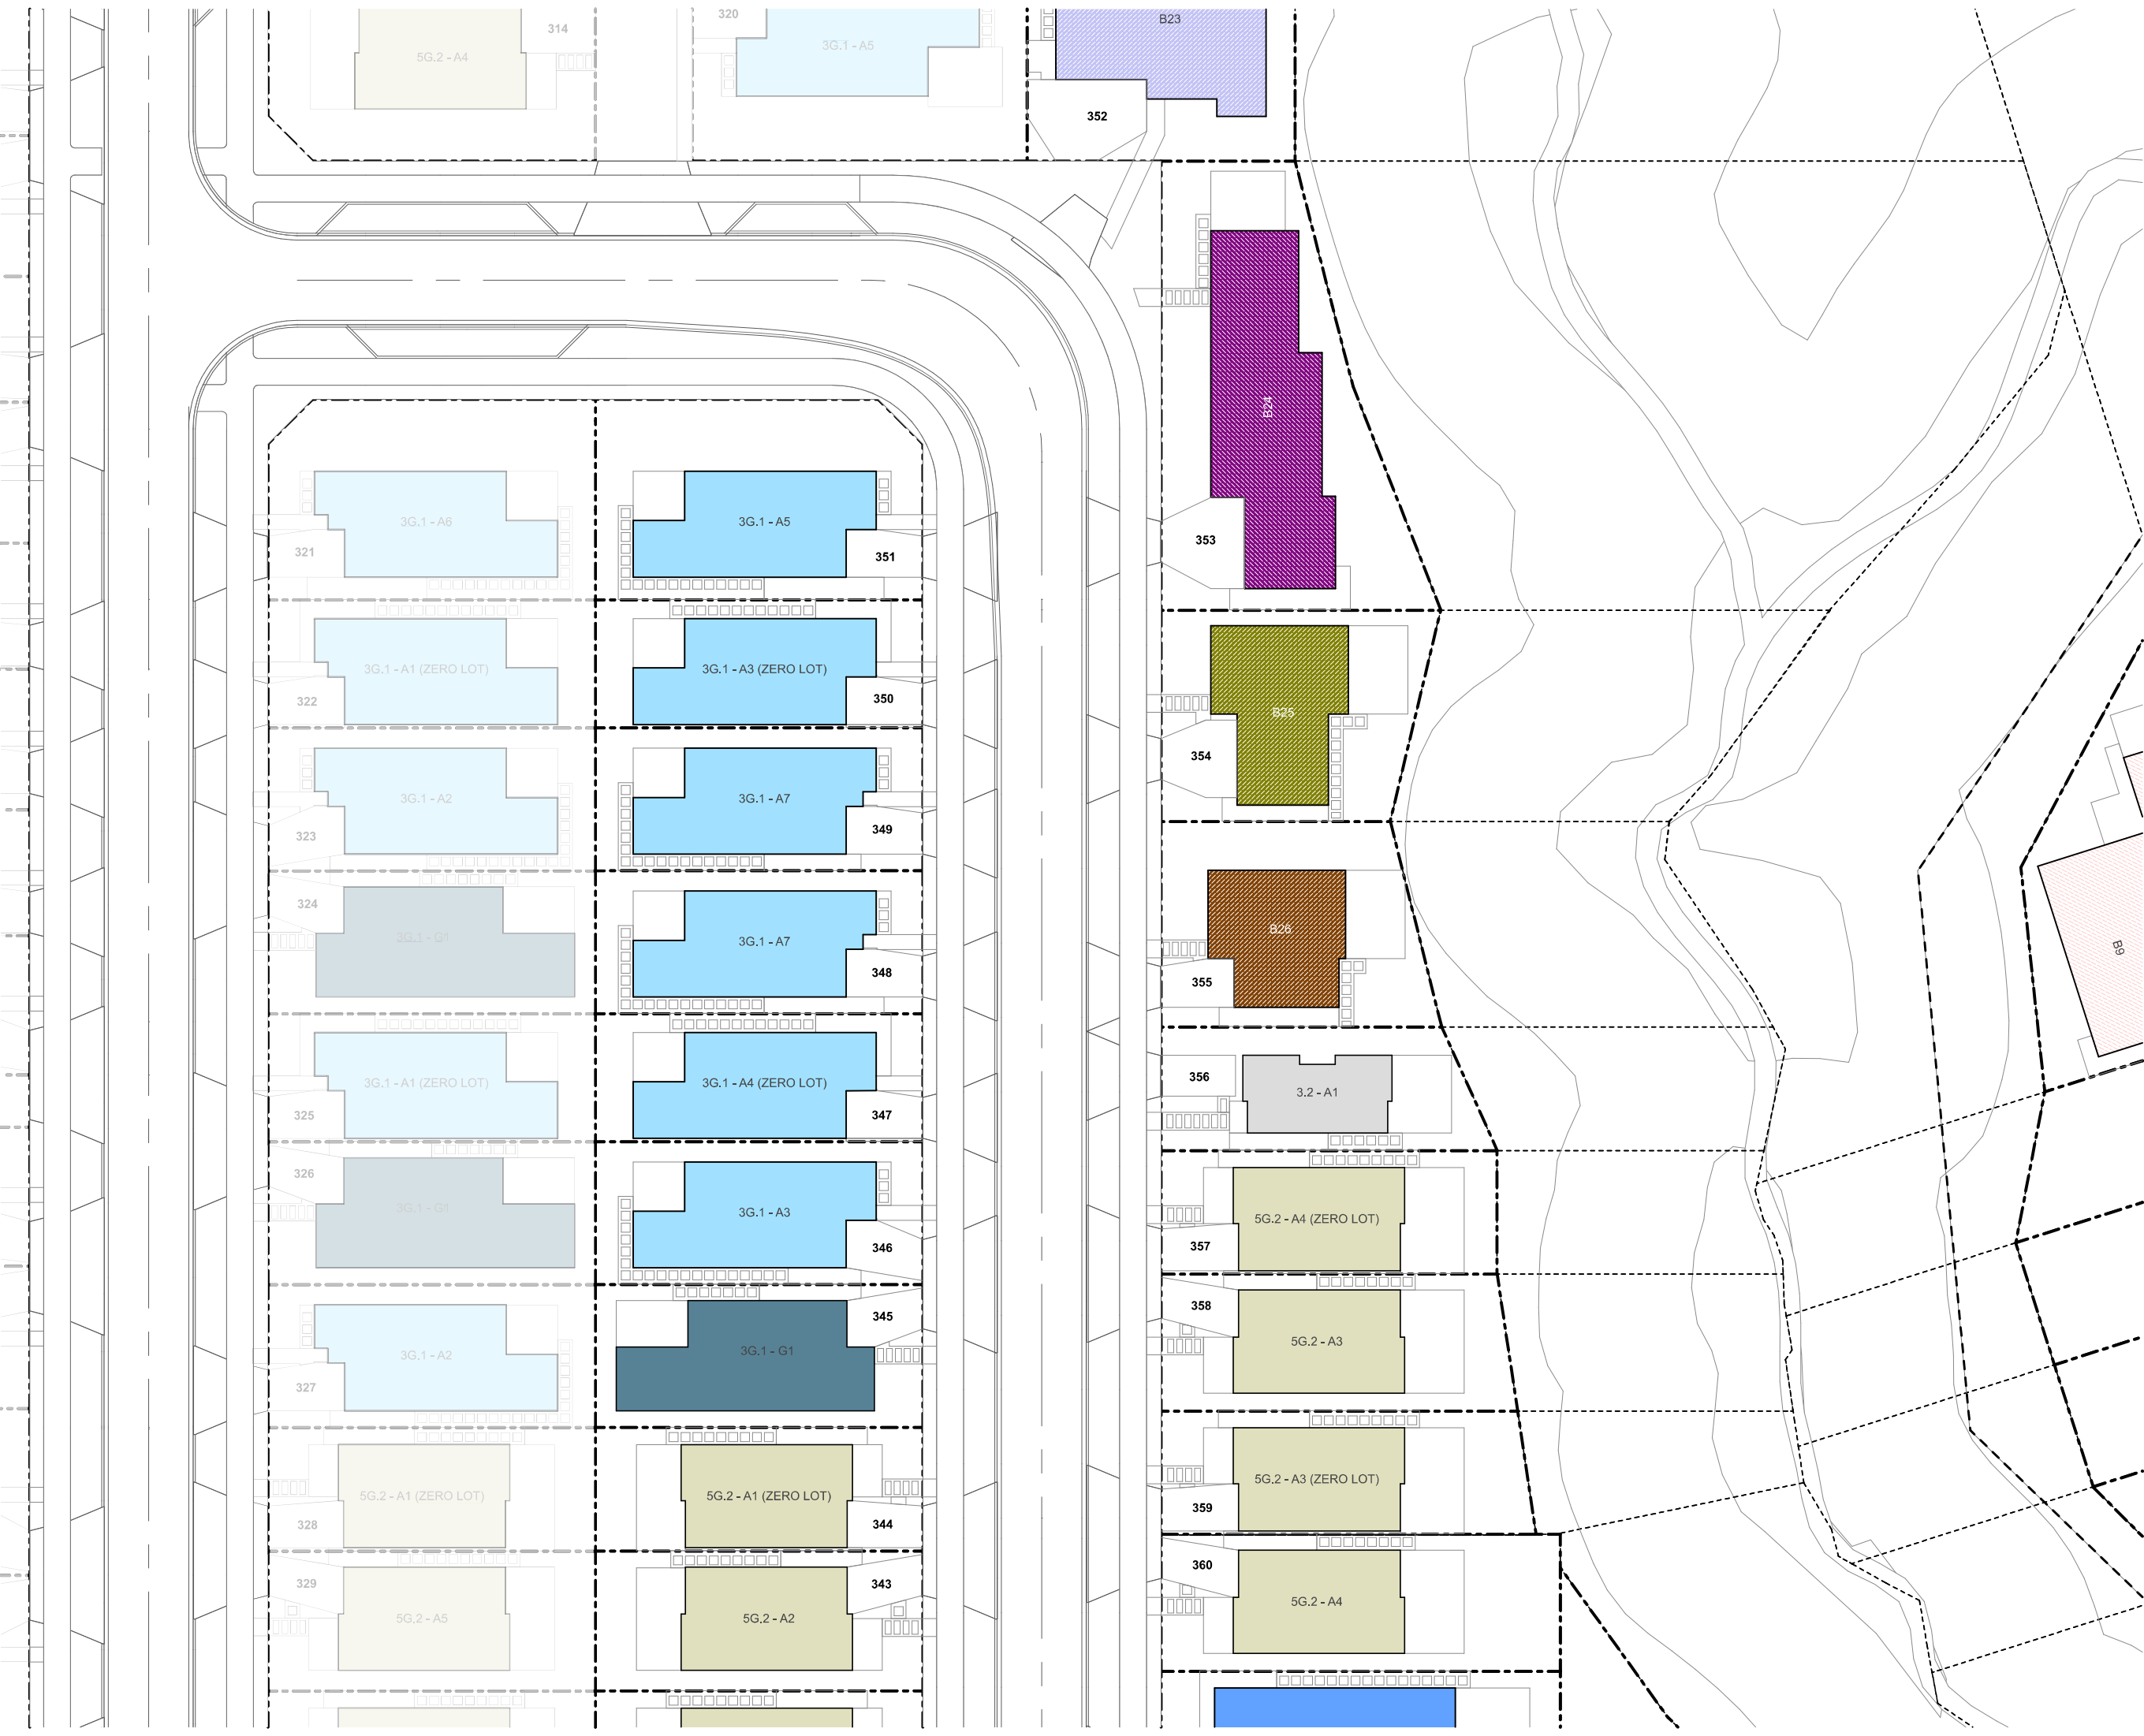

TERRA STUDIO

PROJECT KEY

TYPE	LEVELS	BEDS	GARAGE	GFA (approx)
3 BED - GARAGE - SINGLE LEVEL				
3G.1 - A	1	3	1	98m ²
3G.1 - B	1	3	1	110m ²
3G.1 - C	1	3	1	115m ²
3G.1 - D	1	3	1	121m ²
3G.1 - E	1	3-4	1	135m ²
3G.1 - F	1	3	1	105m ²
3G.1 - G	1	3	1	108m ²
3G.1 - H	1	3	1	119m ²
3G.1 - I	1	3	1	113m ²
4 BED - GARAGE - SINGLE LEVEL				
4G.1 - A	1	4	1	127m ²
4G.1 - B	1	4-5	1	146m ²
4G.1 - C	1	4	2	175m ²
4G.1 - D	1	4	1	159m ²
3 BED - GARAGE - TWO LEVEL				
3.2 - A	2	3	1	101m ²
4 BED - GARAGE - TWO LEVEL				
4G.2 - A	2	4	1	143m ²
4G.2 - B	2	4	1	171m ²
4G.2 - C	2	4	1	157m ²
4G.2 - D	2	4	2	170m ²
4G.2 - E	2	4	1	131m ²
4G.2 - F	2	4	1	165m ²
4G.2 - G	2	4	1	165m ²
5 BED - GARAGE - TWO LEVEL				
5G.2 - A	2	5	1	156m ²
BESPOKE DESIGN REFER TO BESPOKE TYPOLOGY PLAN				

CLIENT

VINEWAY LIMITED

PROJECT NAME

DELMORE - STAGE 1

DRAWING TITLE

STAGE 1B-2 -
TYPOLOGY

SCALE


1:200, 1:15000

REVISION NO.

A

DRAWING NO.

A-S1-1-90

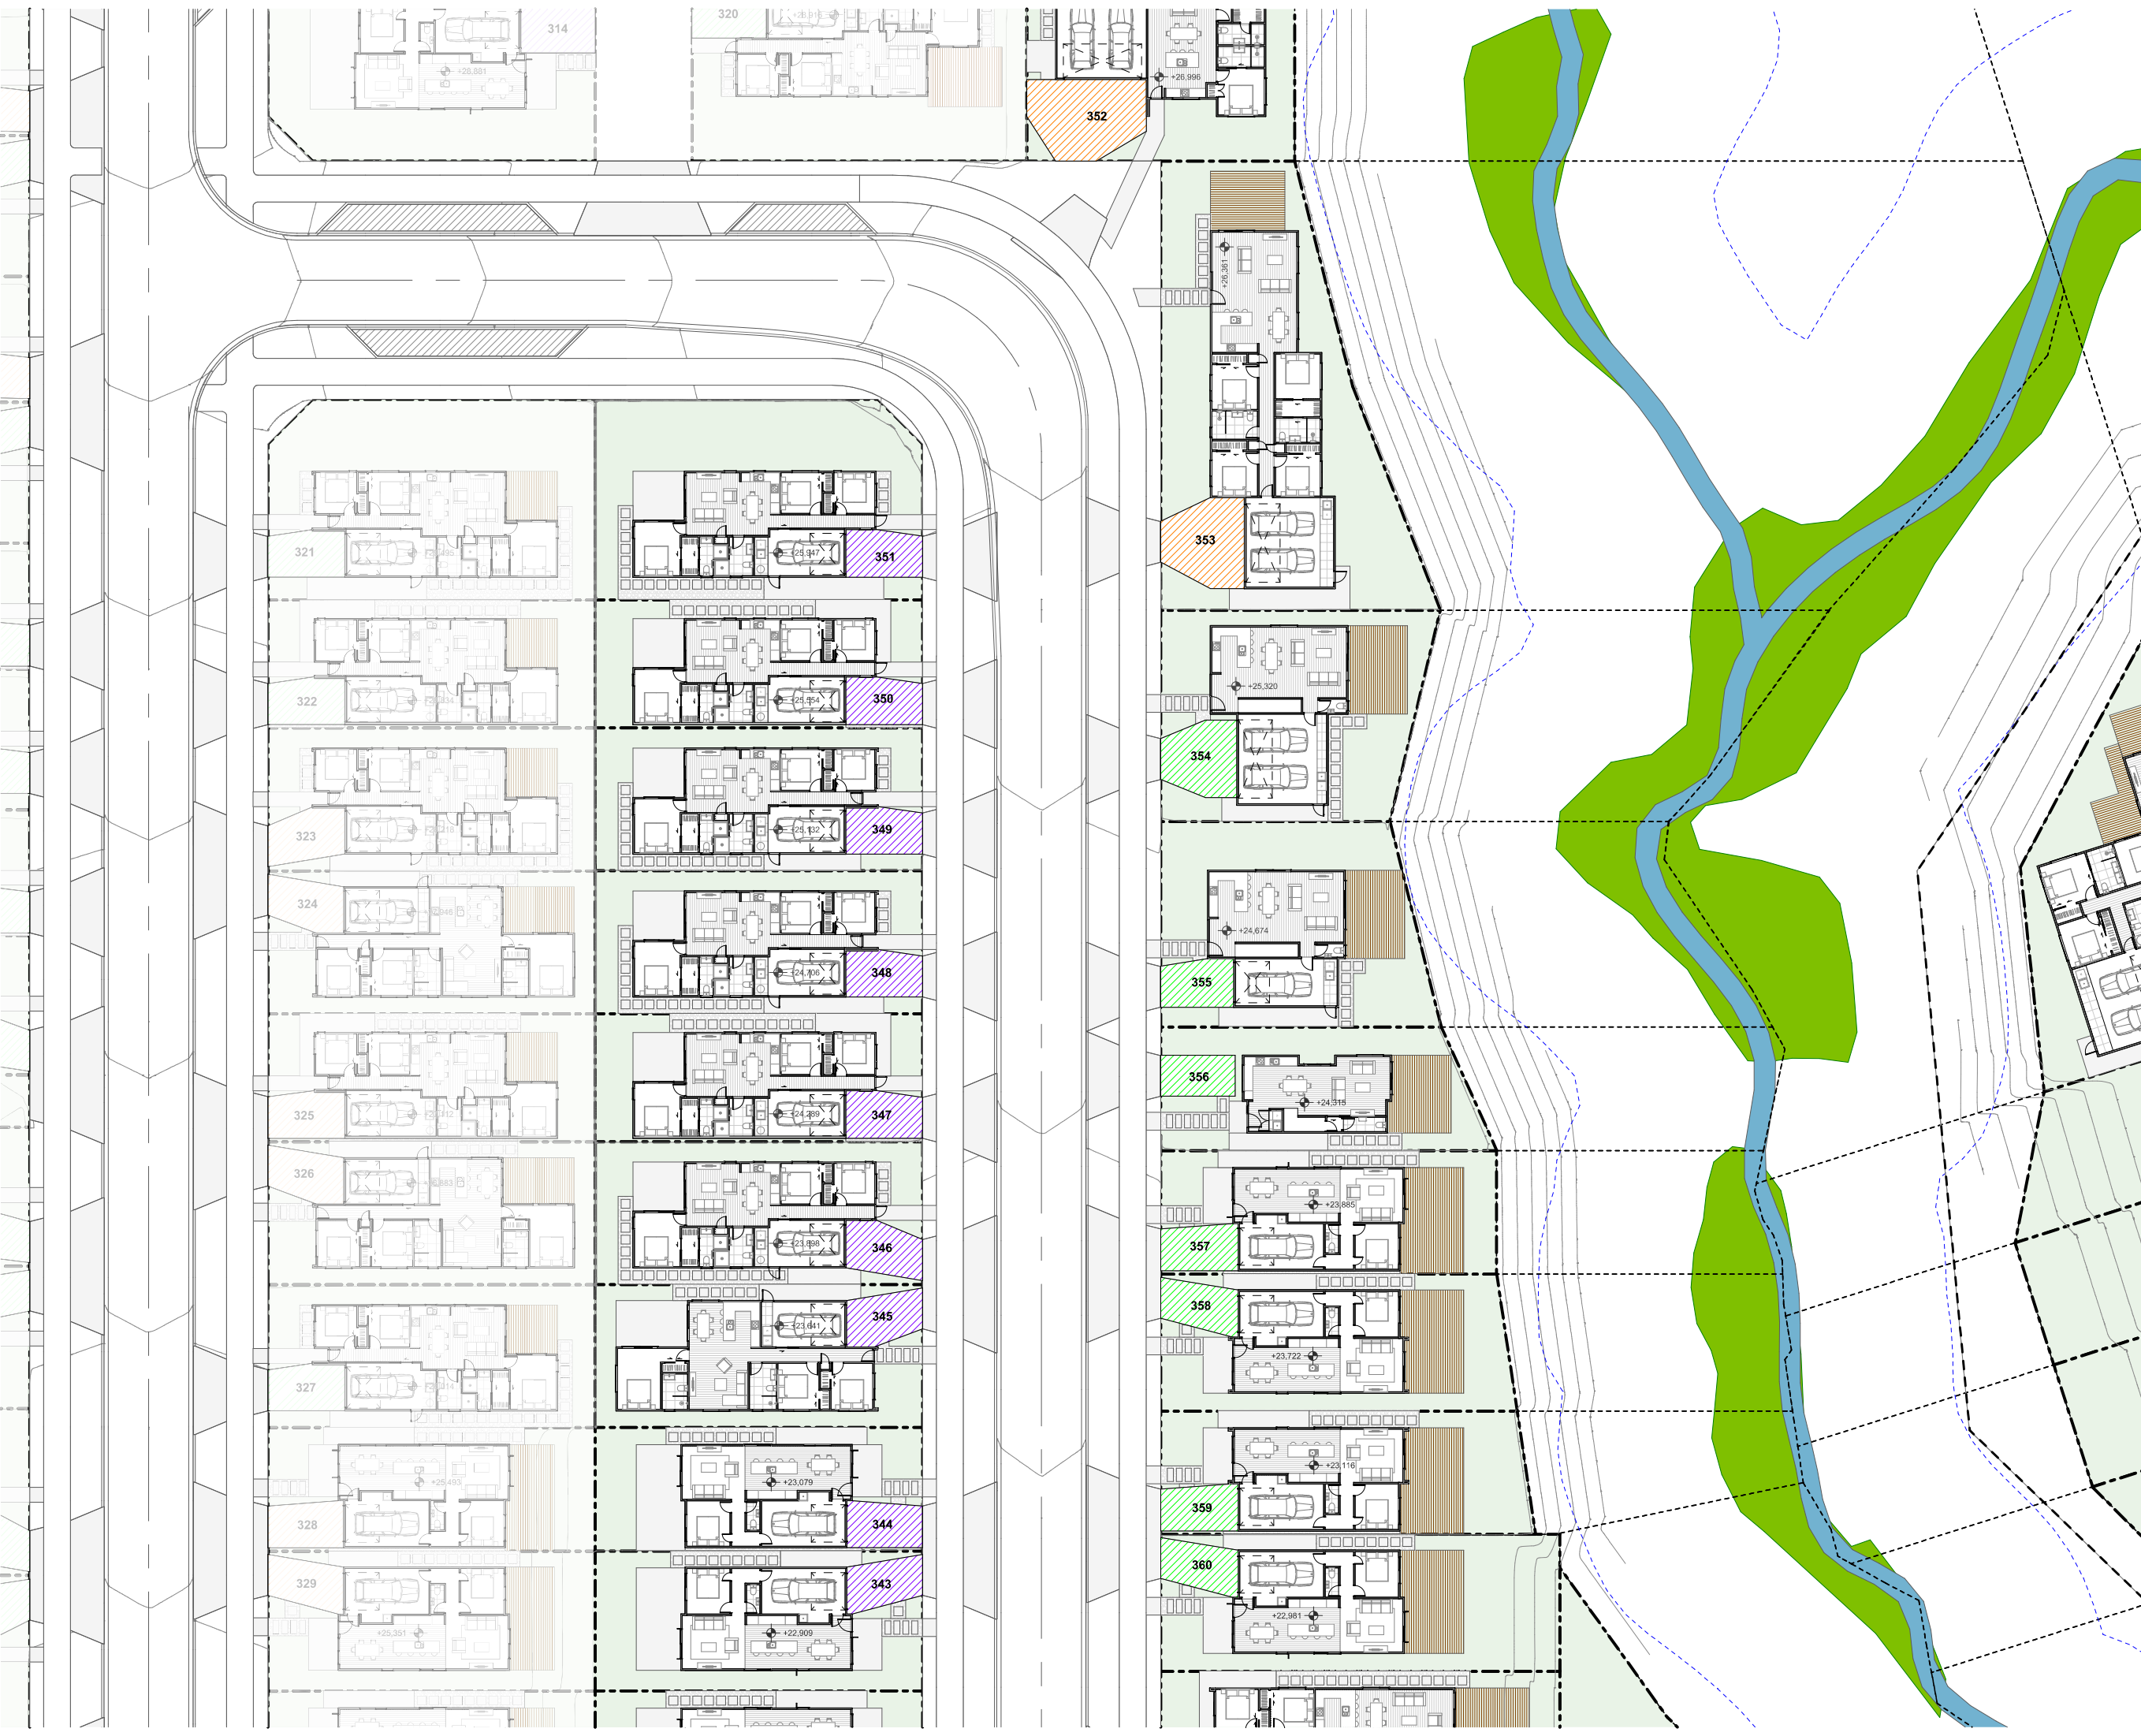

TERRA STUDIO

PROJECT KEY

PUBLIC REALM

LEGAL

WIDER SITE BOUNDARY

N.O.R 6 DESIGNATION

CONTOURS

1m CONTOUR MAJOR

ECOLOGY

STREAM

WETLAND

STREAM/WETLAND 10m OFFSET

ECOLOGICAL COVENANT

SIGNIFICANT ECOLOGICAL AREA

PRIVATE REALM

PRIVATE LOT

DECK

CONCRETE PATH/PATIO

PAVER IN STONE CHIP

PARKING PAD GRADIENTS

1:20 MAX

1:15 MAX

1:10 MAX

1:8 MAX

CLIENT

VINEWAY LIMITED

PROJECT NAME

DELMORE - STAGE 1

DRAWING TITLE

STAGE 1B-2 - GF

SCALE

1:200, 1:15000

REVISION NO.

A

DRAWING NO.

A-S1-1-91

TERRA STUDIO

PROJECT KEY

PUBLIC REALM

LEGAL

WIDER SITE BOUNDARY

N.O.R 6 DESIGNATION

CONTOURS

1m CONTOUR MAJOR

ECOLOGY

STREAM

WETLAND

STREAM/WETLAND 10m OFFSET

ECOLOGICAL COVENANT

SIGNIFICANT ECOLOGICAL AREA

PRIVATE REALM

PRIVATE LOT

DECK

CONCRETE PATH/PATIO

PAVER IN STONE CHIP

PARKING PAD GRADIENTS

1:20 MAX

1:15 MAX

1:10 MAX

1:8 MAX

CLIENT

VINEWAY LIMITED

PROJECT NAME

DELMORE - STAGE 1

DRAWING TITLE

STAGE 1B-2 - FF

SCALE

1:200, 1:15000

REVISION NO.

A

DRAWING NO.

A-S1-1-92

