




- NOTES:
1. REFER TO DRAWING 2100 FOR LEGEND.
 2. FINAL EARTHWORKS LEVELS TO BE CONFIRMED DURING DETAILED DESIGN, AND MAY BE AMENDED DURING CONSTRUCTION TO ALLOW FOR UNFORESEEN SITE CONDITIONS. EARTHWORKS TOLERANCE TO BE +/- 200mm

L	FOR CONSENT	SJO	LV	JK	28/05/2026
K	FOR CONSENT	ZW	JK	JK	14/04/2026
J	FOR CONSENT	ZW	JK	JK	12/12/2025
I	FOR CONSENT	ZW	JK	JK	4/12/2025
H	FOR CONSENT	SJO	JK		20/11/2025
G	FOR CONSENT	ZW	JK		5/02/2025
A	FIRST ISSUE	MO	JK		28/01/2025
REV	DESCRIPTION	DRN BY	CHK BY	APP BY	DATE

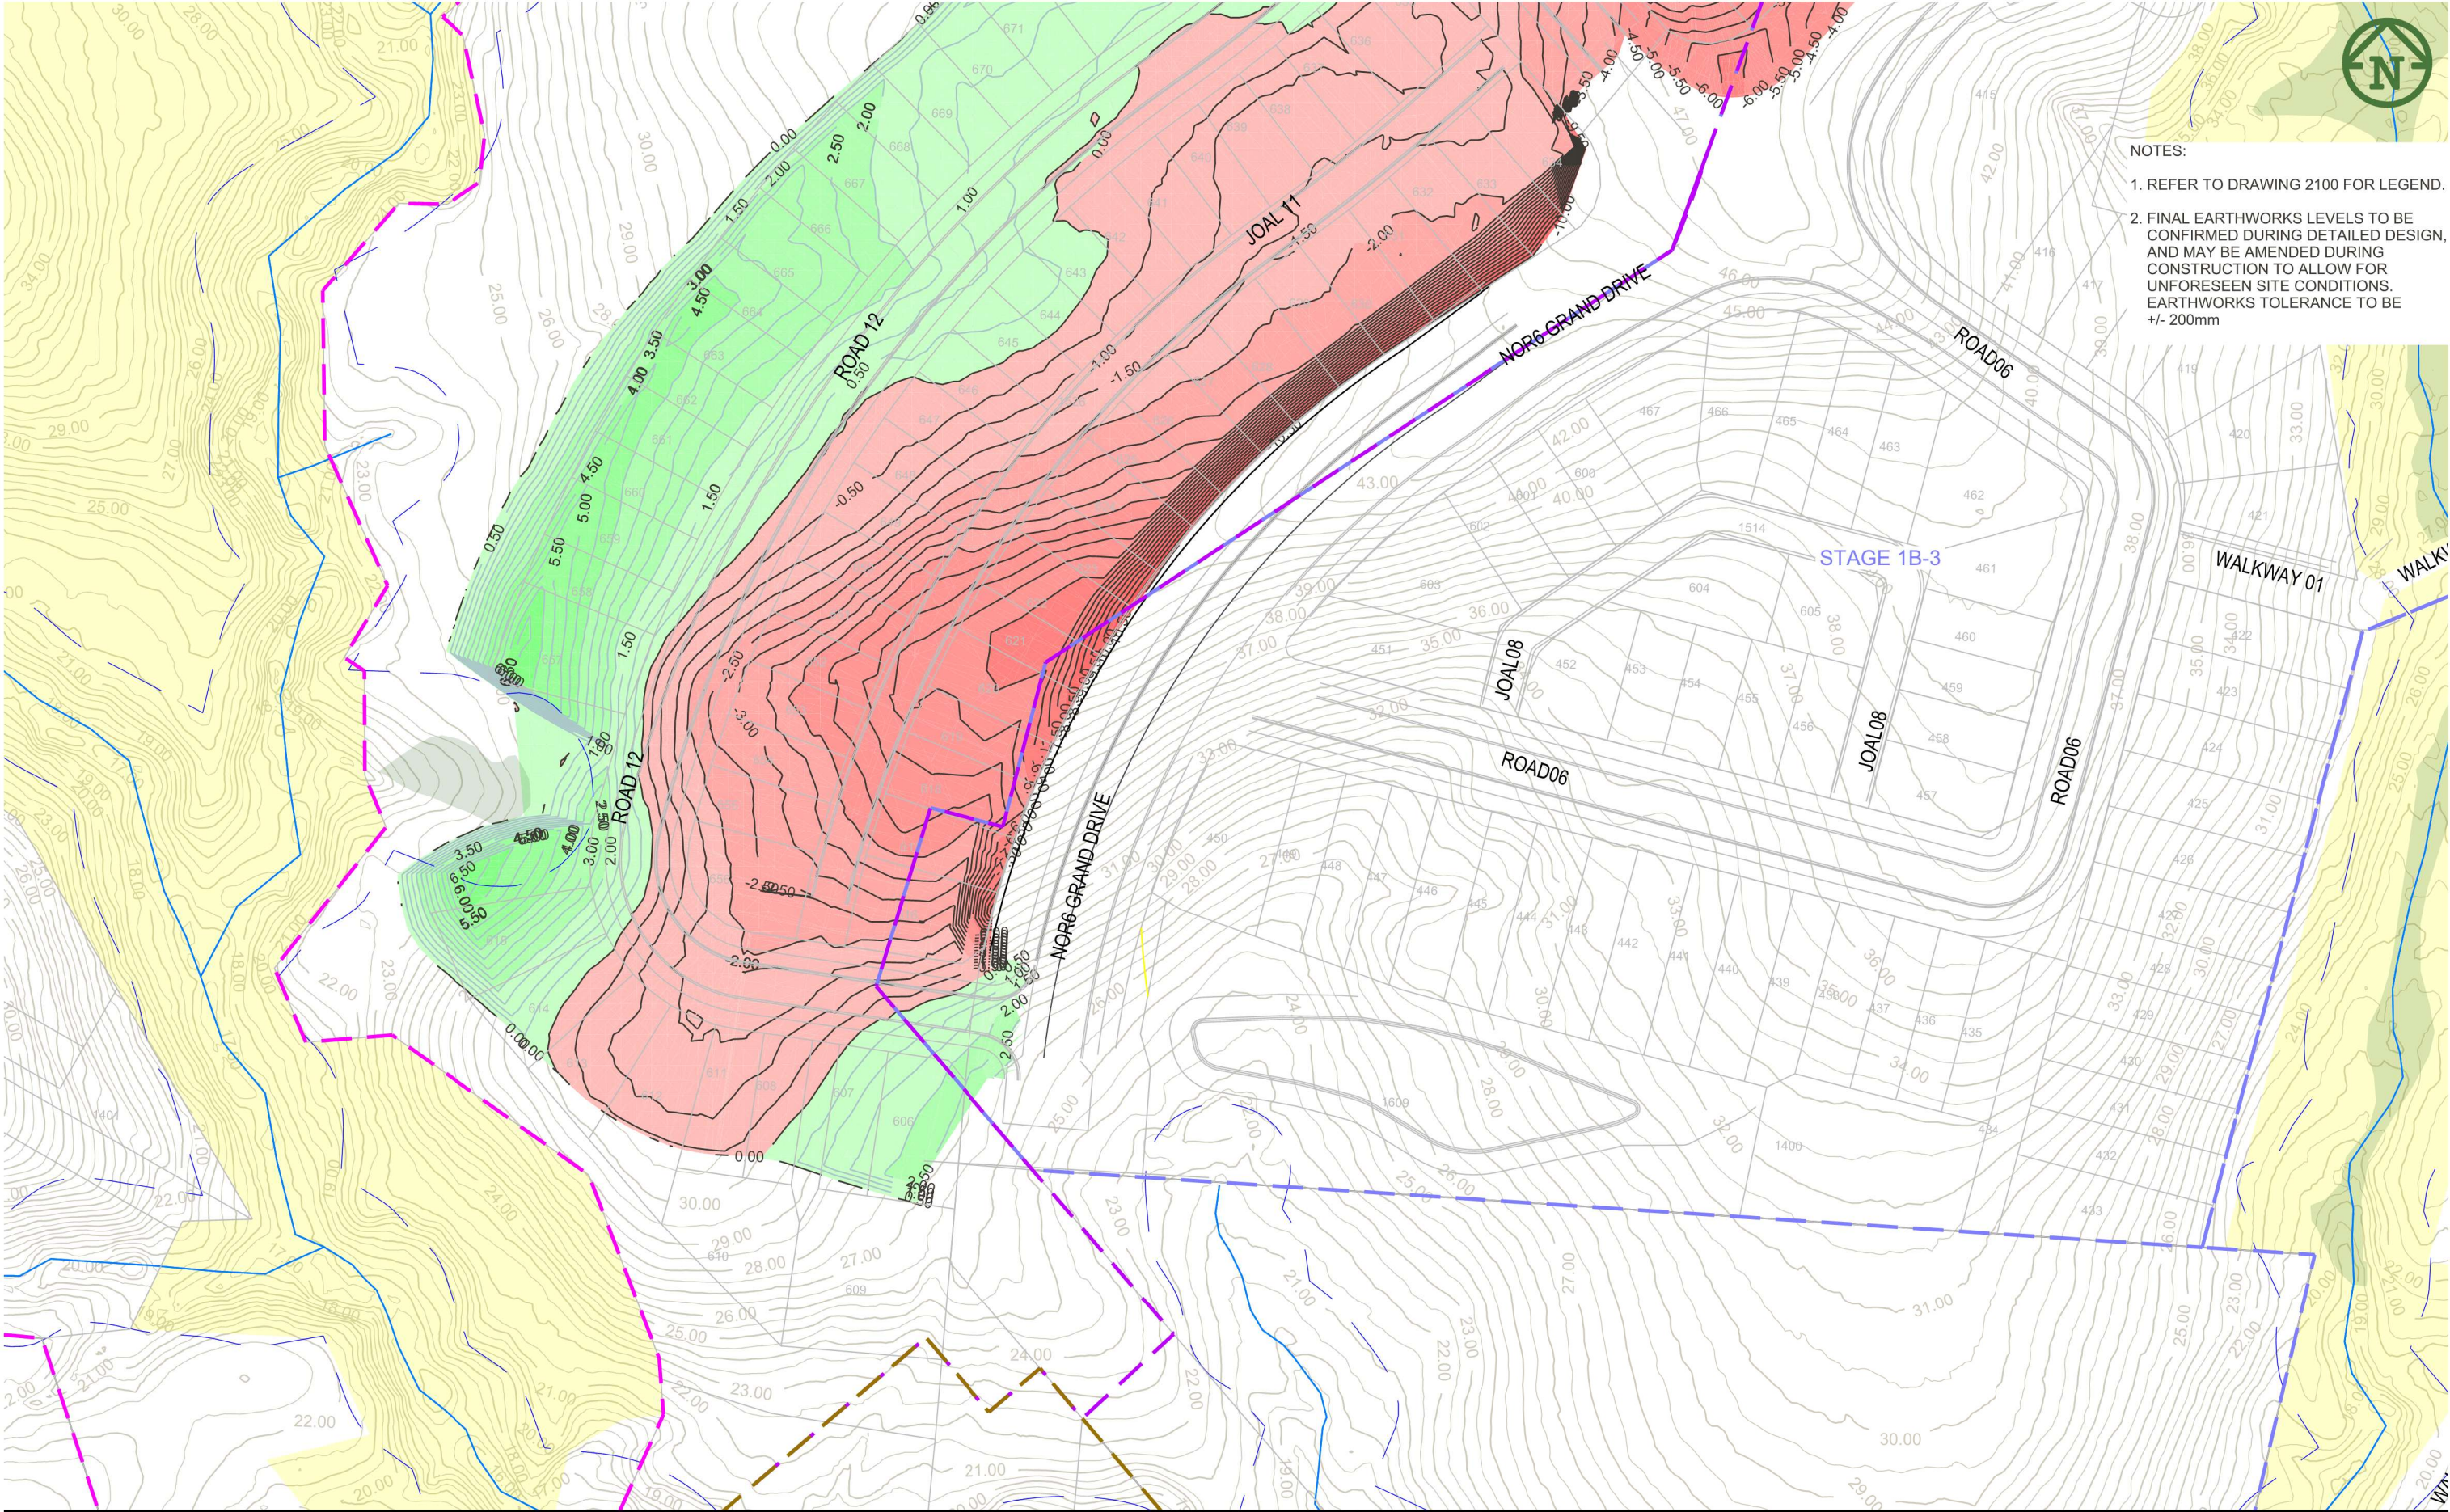


VINEWAY LIMITED

DELMORE
STAGE 2A & B
130 & 132 UPPER OREWA ROAD
OREWA

EARTHWORKS
CUT/FILL CONTOURS
SHEET 1 OF 5

PURPOSE OF ISSUE:	RESOURCE CONSENT
SCALE:	1:1000 @ A3
DO NOT SCALE	
DRAWING NO:	3725-2AB-2101
REV:	L

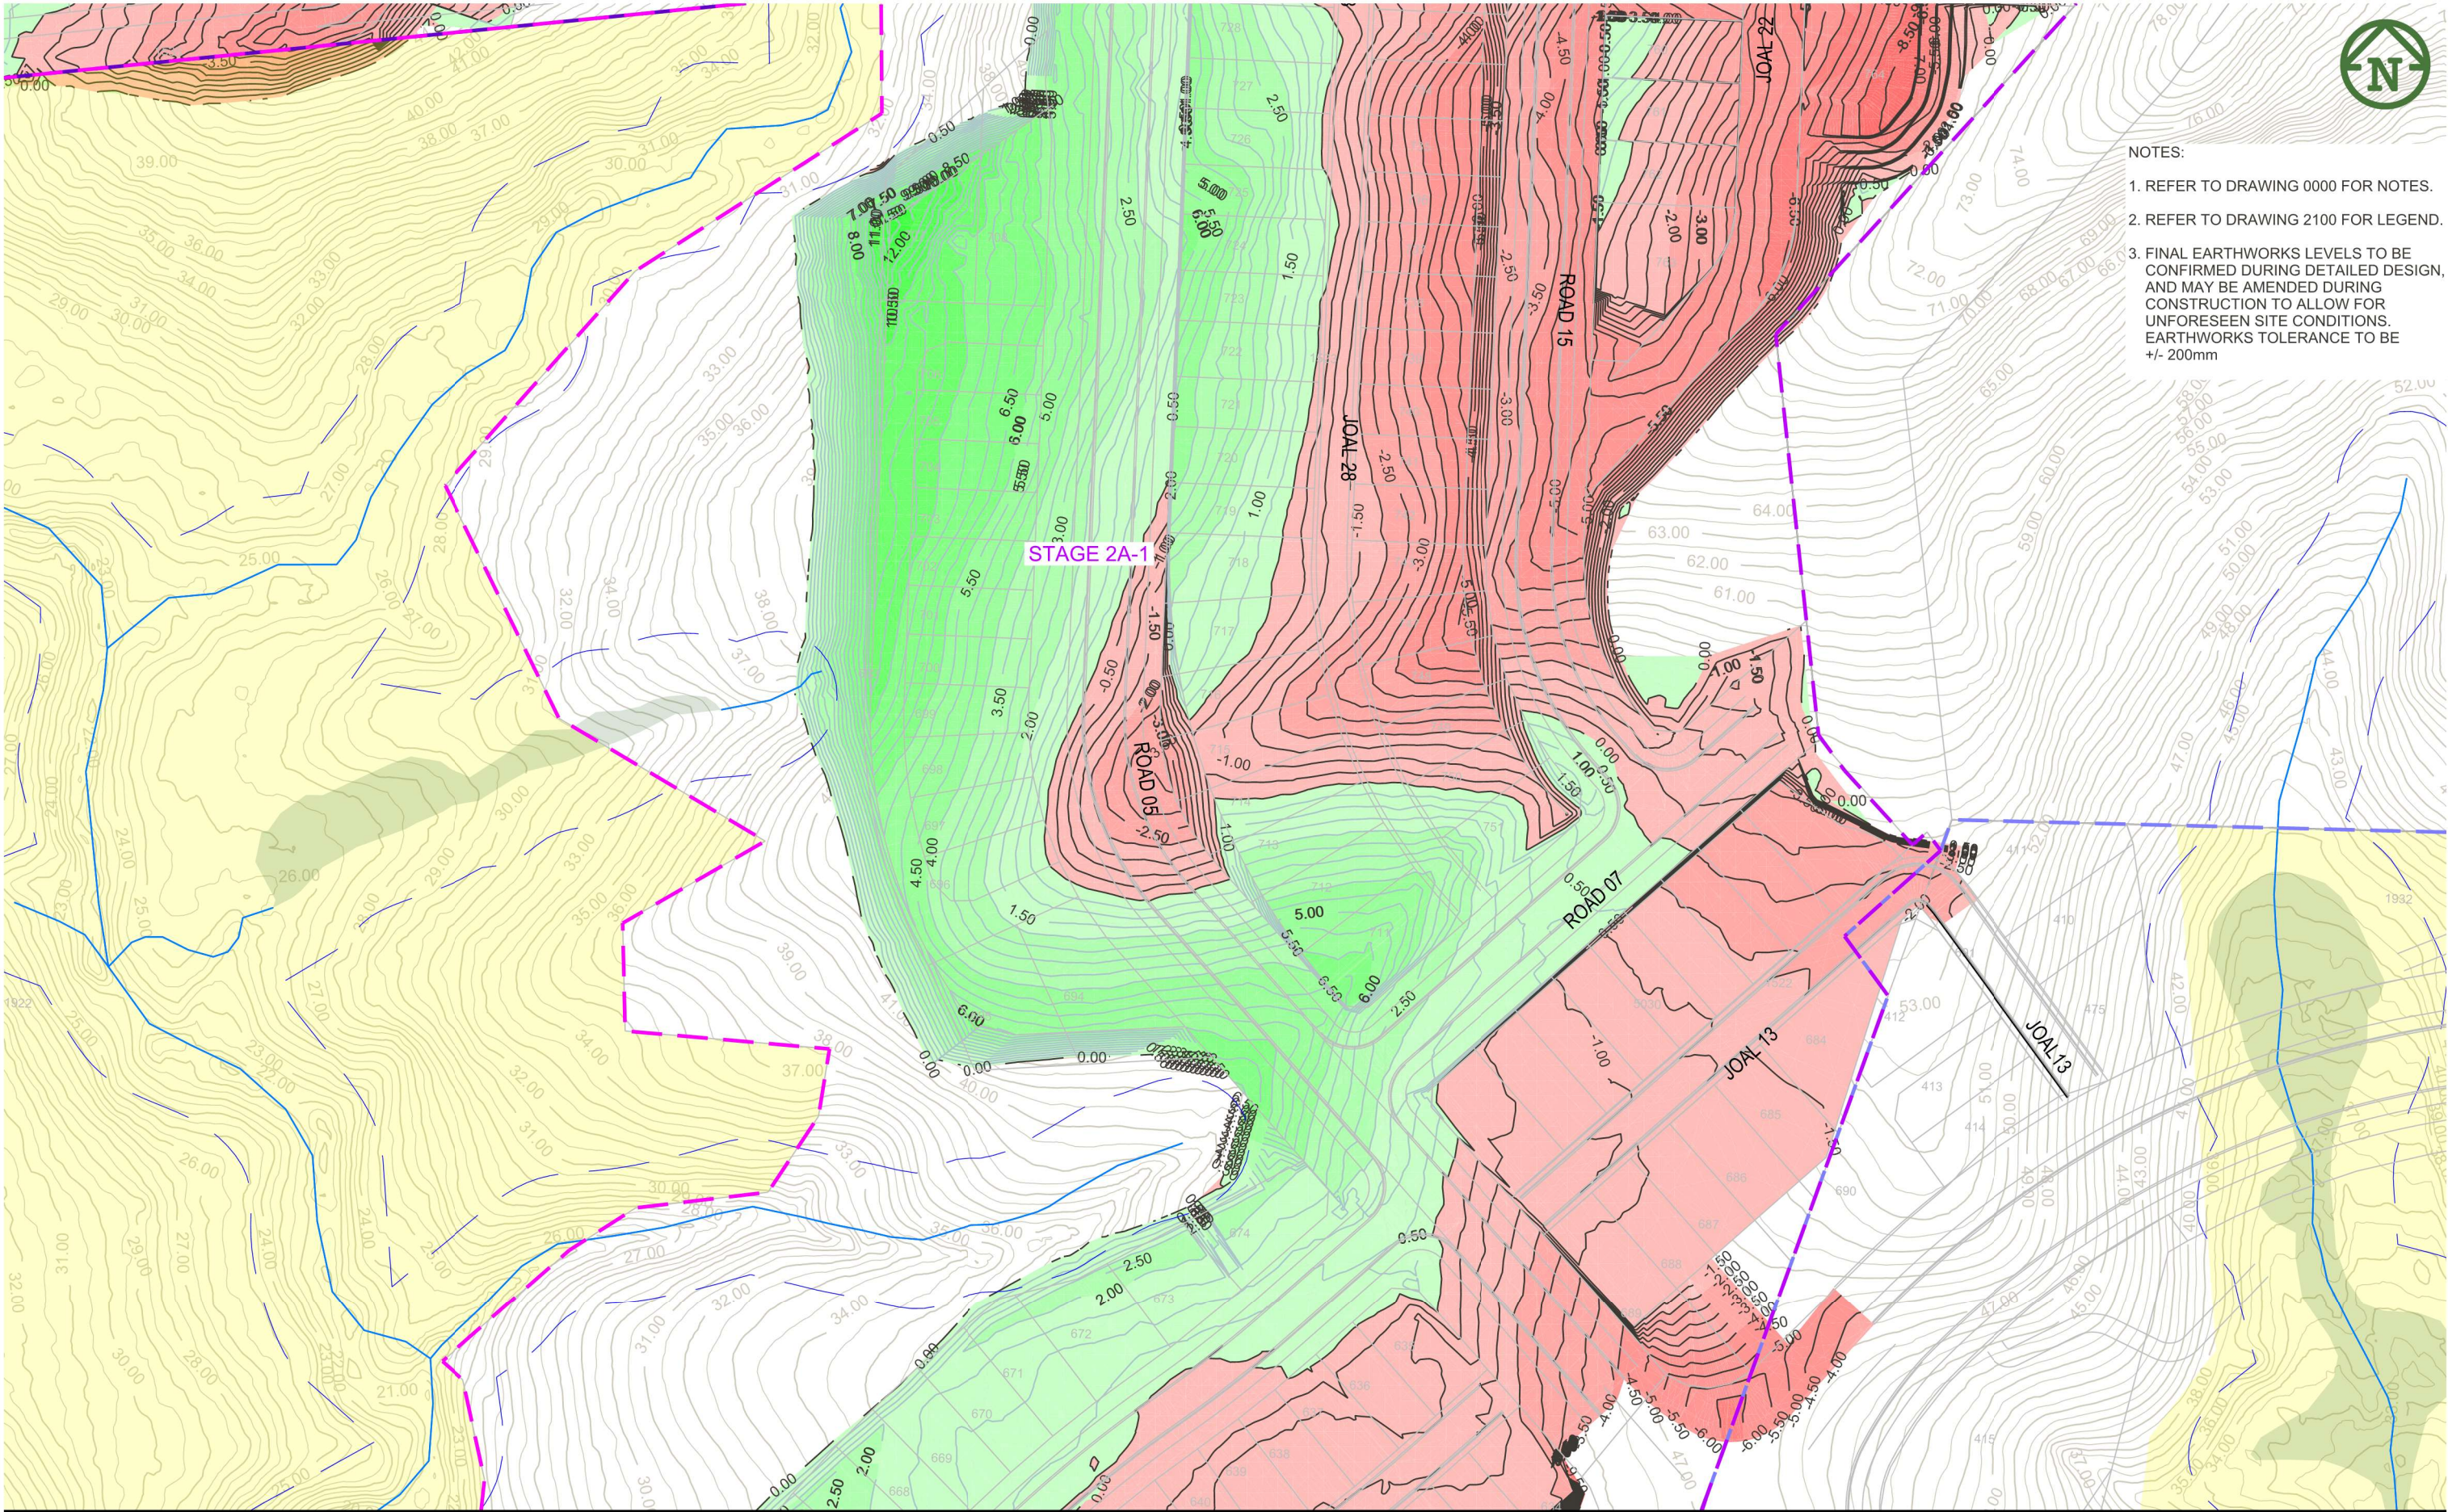

- NOTES:
1. REFER TO DRAWING 0000 FOR NOTES.
 2. REFER TO DRAWING 2100 FOR LEGEND.
 3. FINAL EARTHWORKS LEVELS TO BE CONFIRMED DURING DETAILED DESIGN, AND MAY BE AMENDED DURING CONSTRUCTION TO ALLOW FOR UNFORESEEN SITE CONDITIONS. EARTHWORKS TOLERANCE TO BE +/- 200mm

L	FOR CONSENT	SJO	LV	JK	28/05/2026
K	FOR CONSENT	ZW	JK	JK	14/04/2026
J	FOR CONSENT	ZW	JK	JK	12/12/2025
I	FOR CONSENT	ZW	JK	JK	4/12/2025
H	FOR CONSENT	SJO	JK		20/11/2025
G	FOR CONSENT	ZW	JK		5/02/2025
A	FIRST ISSUE	MO	JK		28/01/2025
REV	DESCRIPTION	DRN BY	CHK BY	APP BY	DATE




VINEWAY LIMITED

DELMORE
STAGE 2A & B
130 & 132 UPPER OREWA ROAD
OREWA

EARTHWORKS
CUT/FILL CONTOURS
SHEET 2 OF 5

PURPOSE OF ISSUE:	RESOURCE CONSENT
SCALE:	1:1000 @ A3
DO NOT SCALE	
DRAWING NO:	3725-2AB-2102
REV:	L

- NOTES:
- 1. REFER TO DRAWING 0000 FOR NOTES.
 - 2. REFER TO DRAWING 2100 FOR LEGEND.
 - 3. FINAL EARTHWORKS LEVELS TO BE CONFIRMED DURING DETAILED DESIGN, AND MAY BE AMENDED DURING CONSTRUCTION TO ALLOW FOR UNFORESEEN SITE CONDITIONS. EARTHWORKS TOLERANCE TO BE +/- 200mm

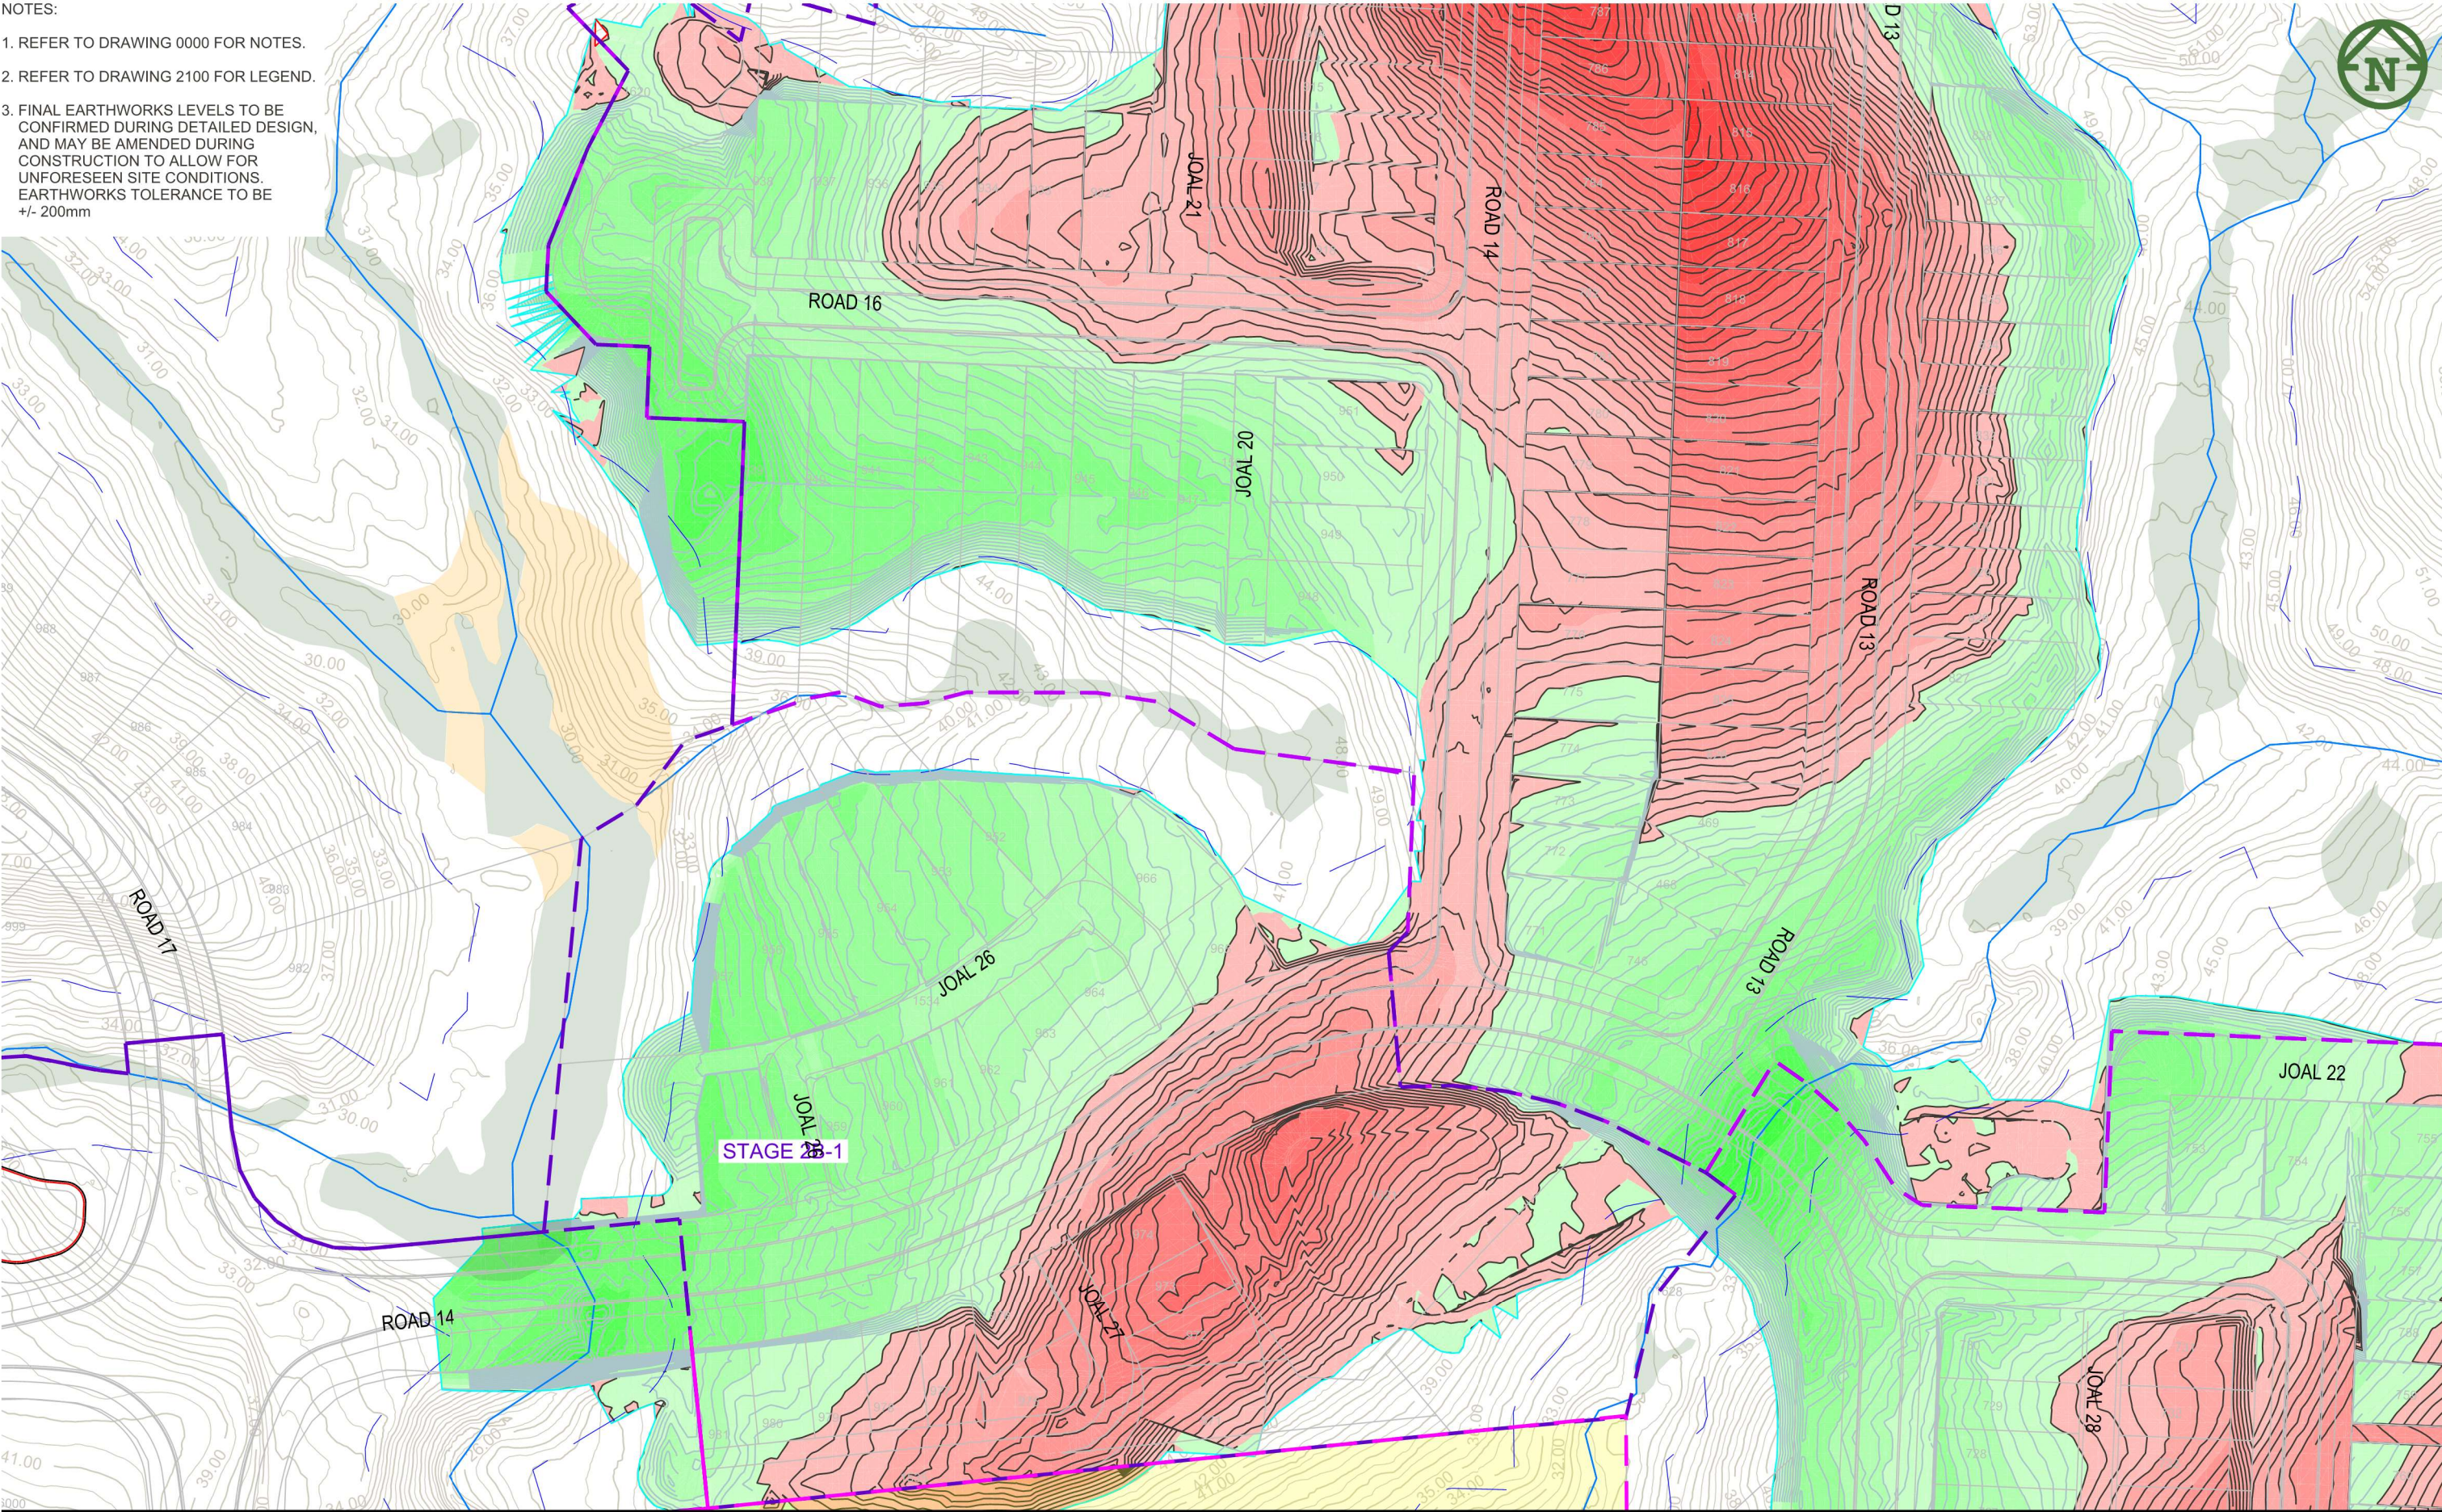

L	FOR CONSENT	SJO	LV	JK	28/05/2026
K	FOR CONSENT	ZW	JK	JK	14/04/2026
J	FOR CONSENT	ZW	JK	JK	12/12/2025
I	FOR CONSENT	ZW	JK	JK	4/12/2025
H	FOR CONSENT	SJO	JK		20/11/2025
G	FOR CONSENT	ZW	JK		5/02/2025
A	FIRST ISSUE	MO	JK		28/01/2025
REV	DESCRIPTION	DRN BY	CHK BY	APP BY	DATE



VINEWAY LIMITED

DELMORE
STAGE 2A & B
130 & 132 UPPER OREWA ROAD
OREWA


EARTHWORKS
CUT/FILL CONTOURS
SHEET 3 OF 5

PURPOSE OF ISSUE:
RESOURCE CONSENT

SCALE:
1:1000 @ A3

DO NOT SCALE
DRAWING NO:
3725-2AB-2103

REV:
L

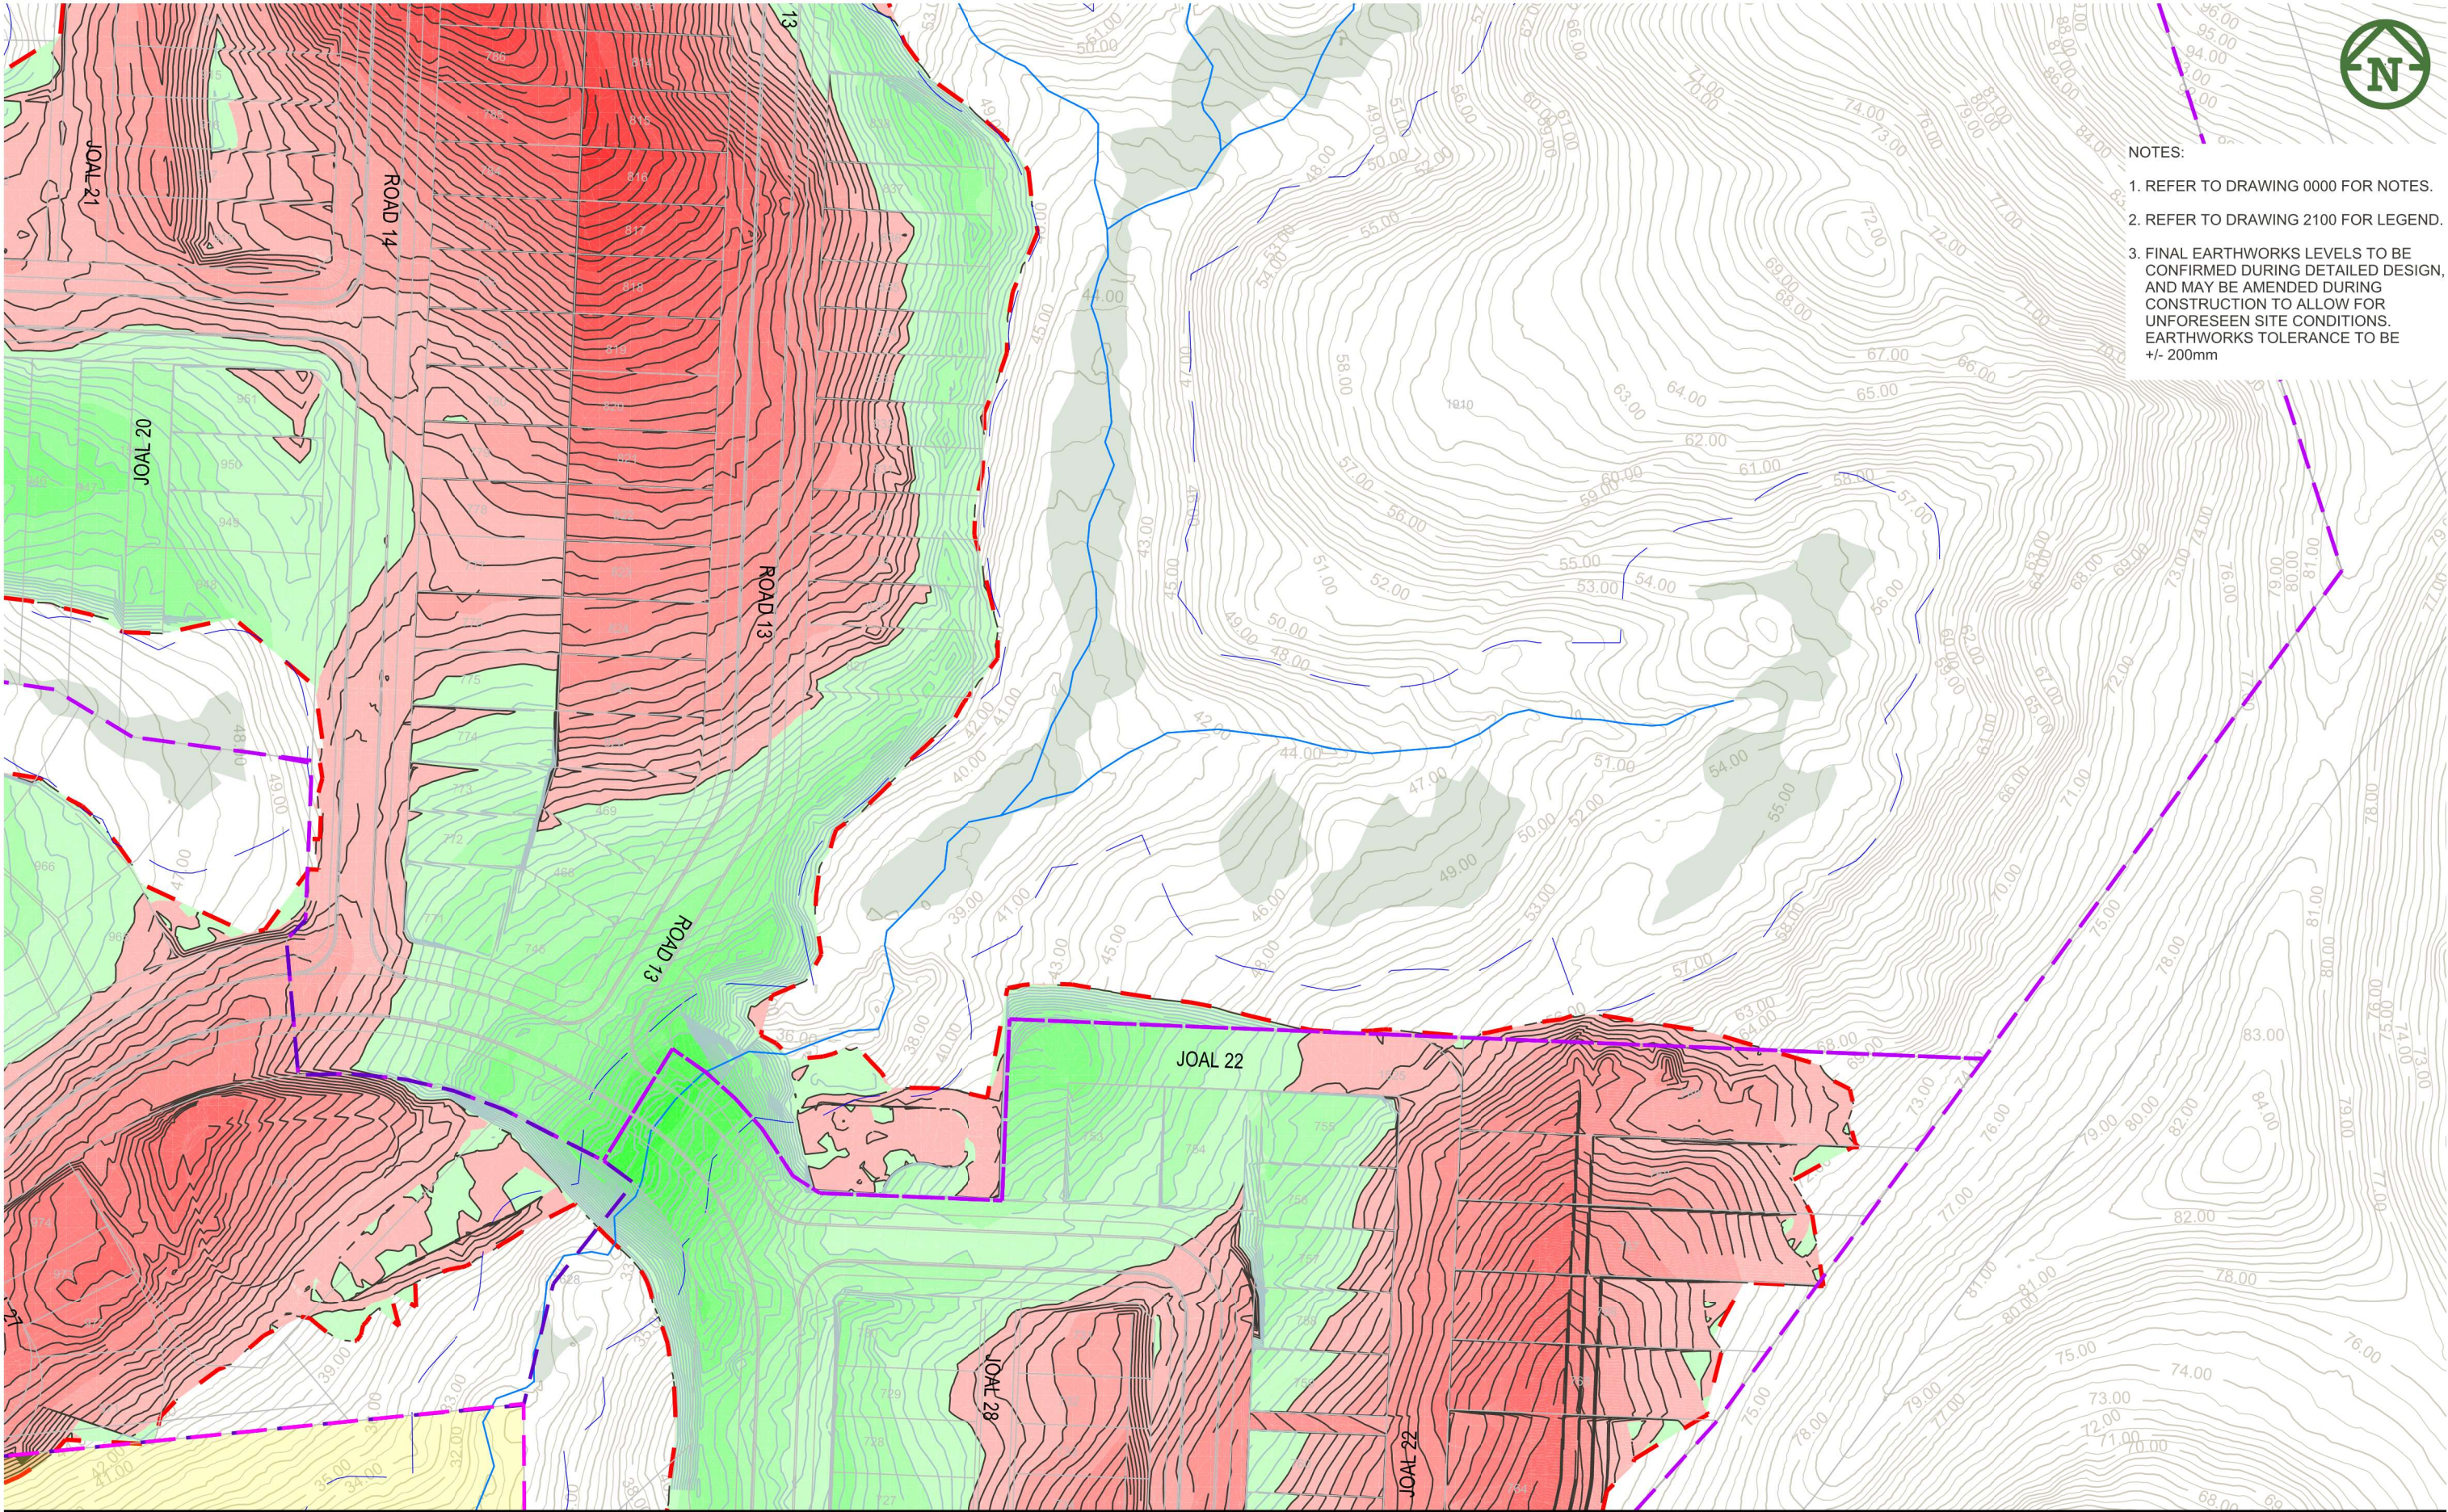

L	FOR CONSENT	SJO	LV	JK	28/05/2026
K	FOR CONSENT	ZW	JK	JK	14/04/2026
J	FOR CONSENT	ZW	JK	JK	12/12/2025
I	FOR CONSENT	ZW	JK	JK	4/12/2025
H	FOR CONSENT	SJO	JK		20/11/2025
G	FOR CONSENT	ZW	JK		5/02/2025
A	FIRST ISSUE	MO	JK		28/01/2025
REV	DESCRIPTION	DRN BY	CHK BY	APP BY	DATE



MCKENZIE & CO.

CLIENT:

VINEWAY LIMITED

PROJECT:

DELMORE
STAGE 2A & B
130 & 132 UPPER OREWA ROAD
OREWA

TITLE:

EARTHWORKS
CUT/FILL CONTOURS
SHEET 4 OF 5

PURPOSE OF ISSUE:

RESOURCE CONSENT

SCALE:

1:1000 @ A3

DO NOT SCALE

DRAWING NO:


3725-2AB-2104

REV:

L

NOTES:

1. REFER TO DRAWING 0000 FOR NOTES.
2. REFER TO DRAWING 2100 FOR LEGEND.
3. FINAL EARTHWORKS LEVELS TO BE CONFIRMED DURING DETAILED DESIGN, AND MAY BE AMENDED DURING CONSTRUCTION TO ALLOW FOR UNFORESEEN SITE CONDITIONS. EARTHWORKS TOLERANCE TO BE +/- 200mm

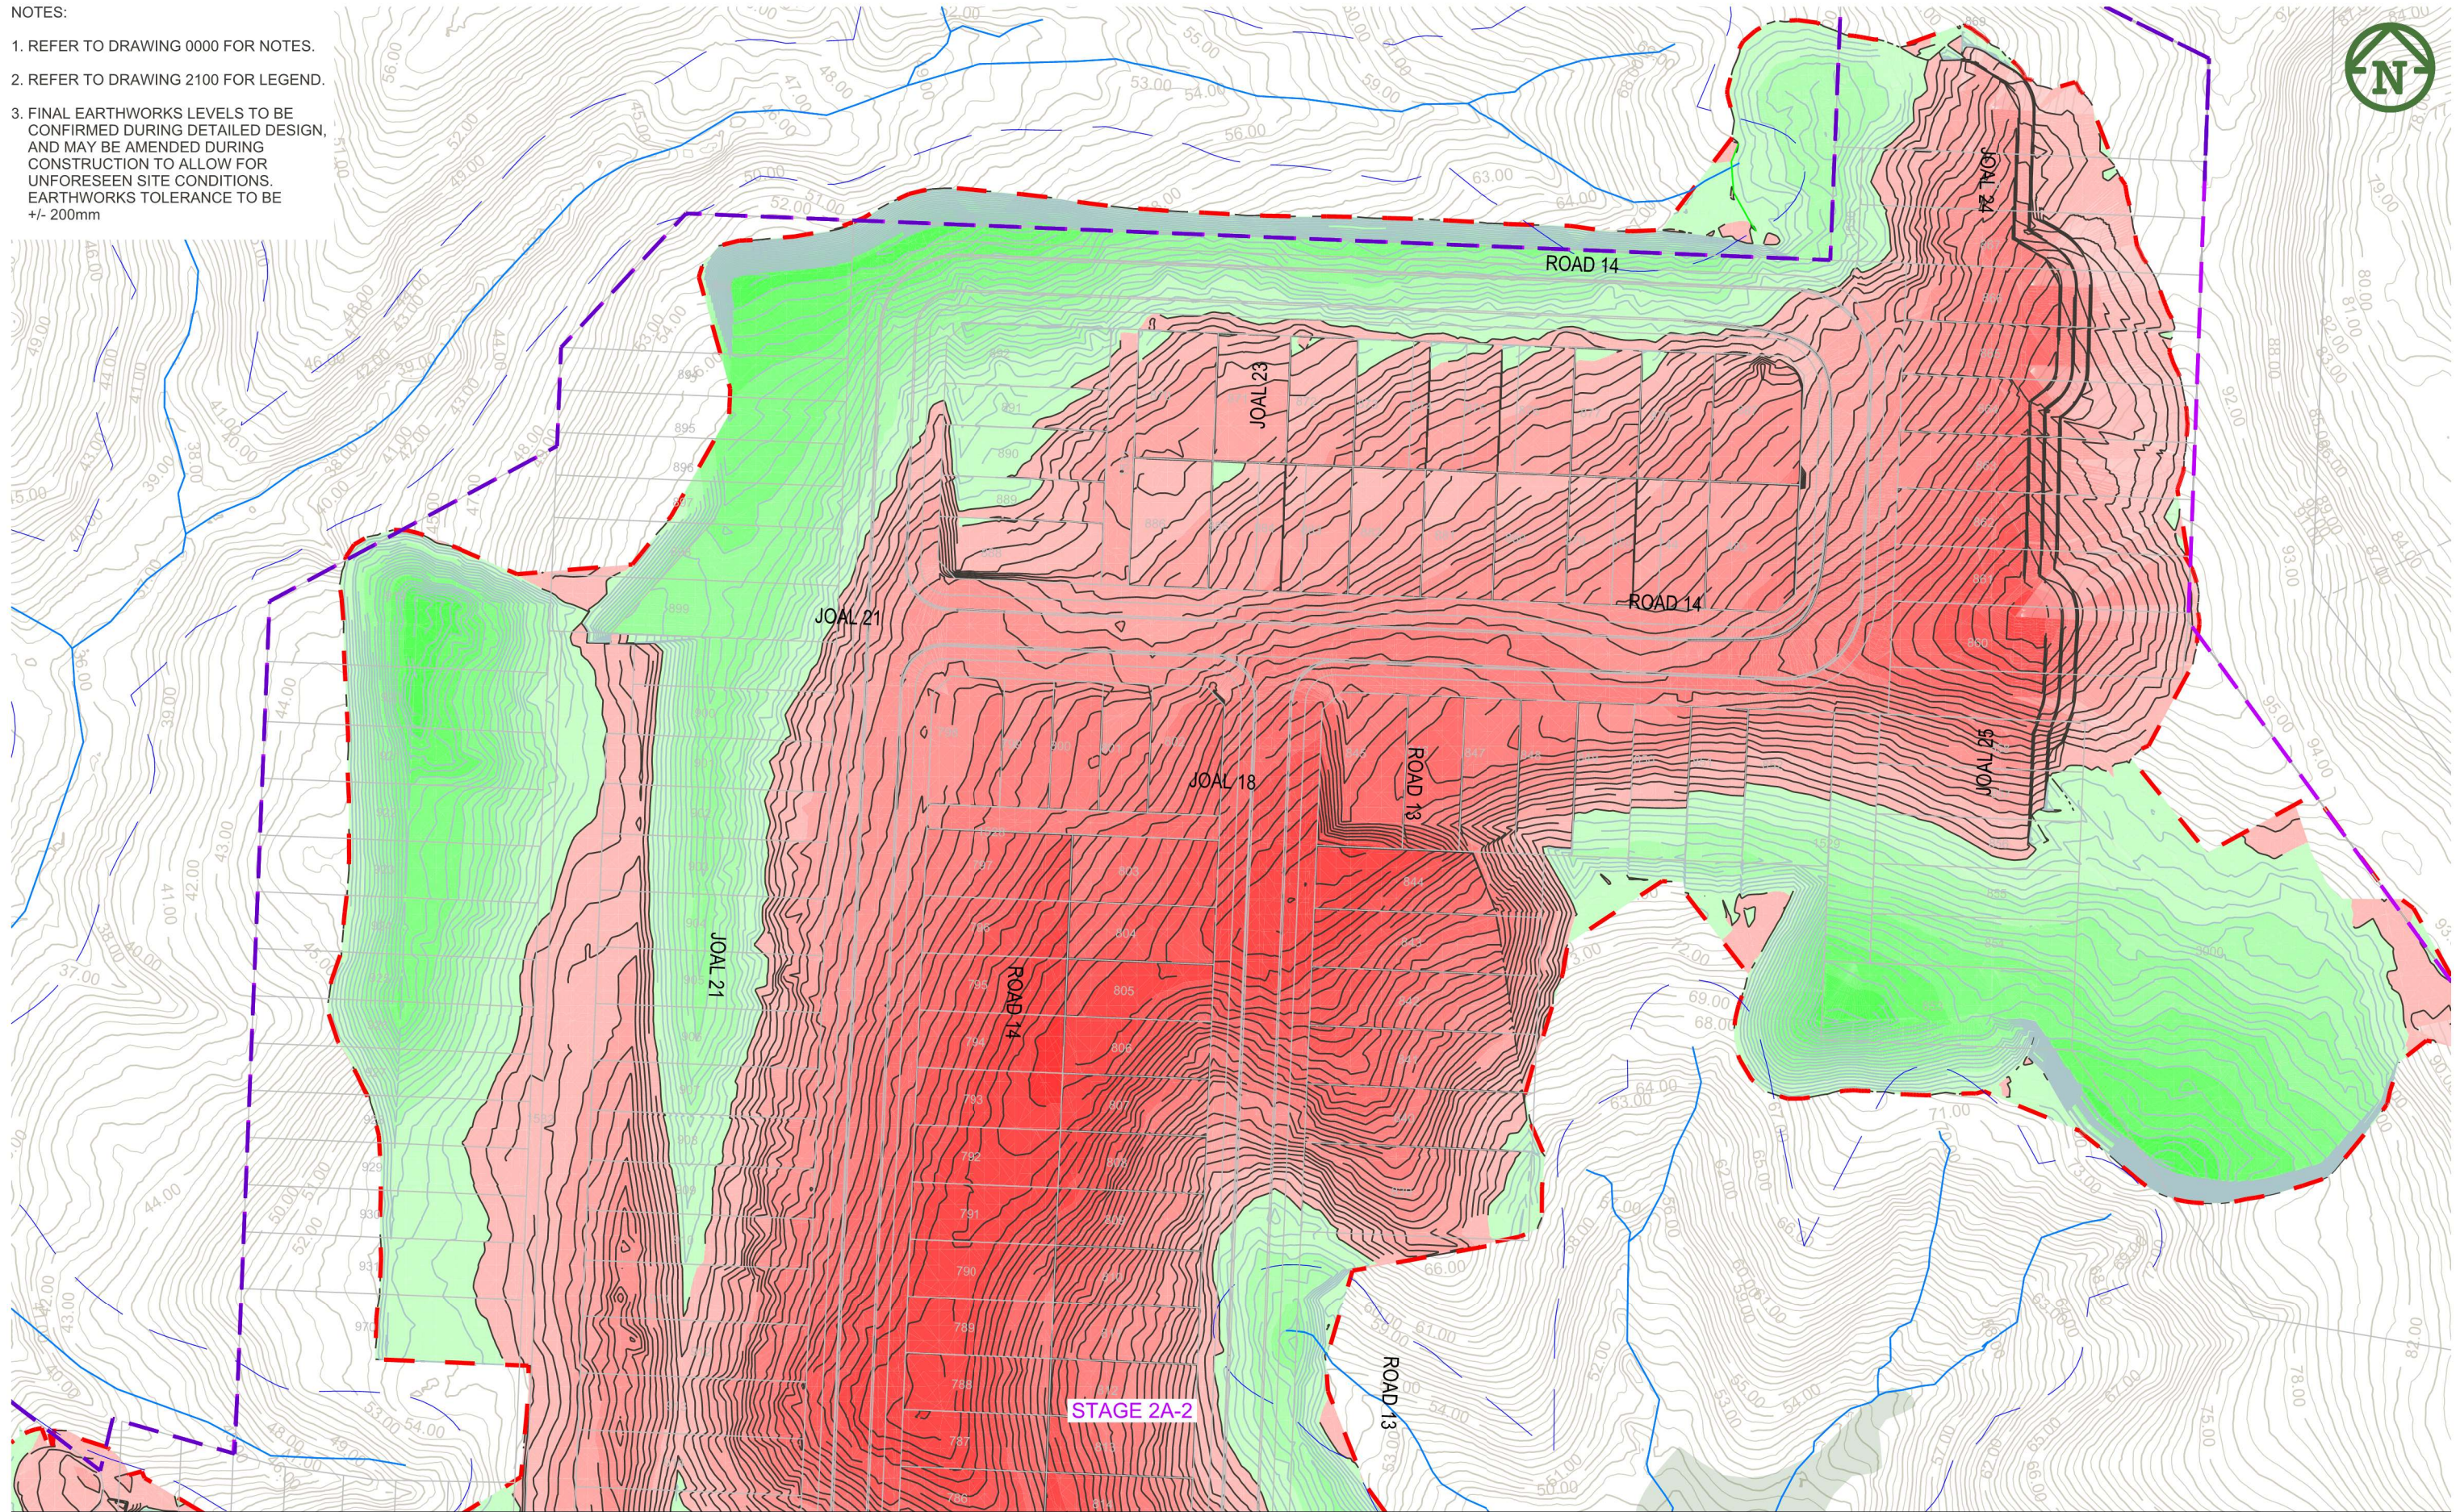

L	FOR CONSENT	SJO	LV	JK	28/05/2026
K	FOR CONSENT	ZW	JK	JK	14/04/2026
J	FOR CONSENT	ZW	JK	JK	12/12/2025
I	FOR CONSENT	ZW	JK	JK	4/12/2025
H	FOR CONSENT	SJO	JK		20/11/2025
G	FOR CONSENT	ZW	JK		5/02/2025
A	FIRST ISSUE	MO	JK		28/01/2025
REV	DESCRIPTION	DRN BY	CHK BY	APP BY	DATE

CLIENT:

PROJECT:

TITLE:

PURPOSE OF ISSUE:

VINEWAY LIMITED

DELMORE
STAGE 2A & B
130 & 132 UPPER OREWA ROAD
OREWA

EARTHWORKS
CUT/FILL CONTOURS
SHEET 5 OF 5

RESOURCE CONSENT

SCALE:
1:1000 @ A3

DRAWING NO:
3725-2AB-2105

L