



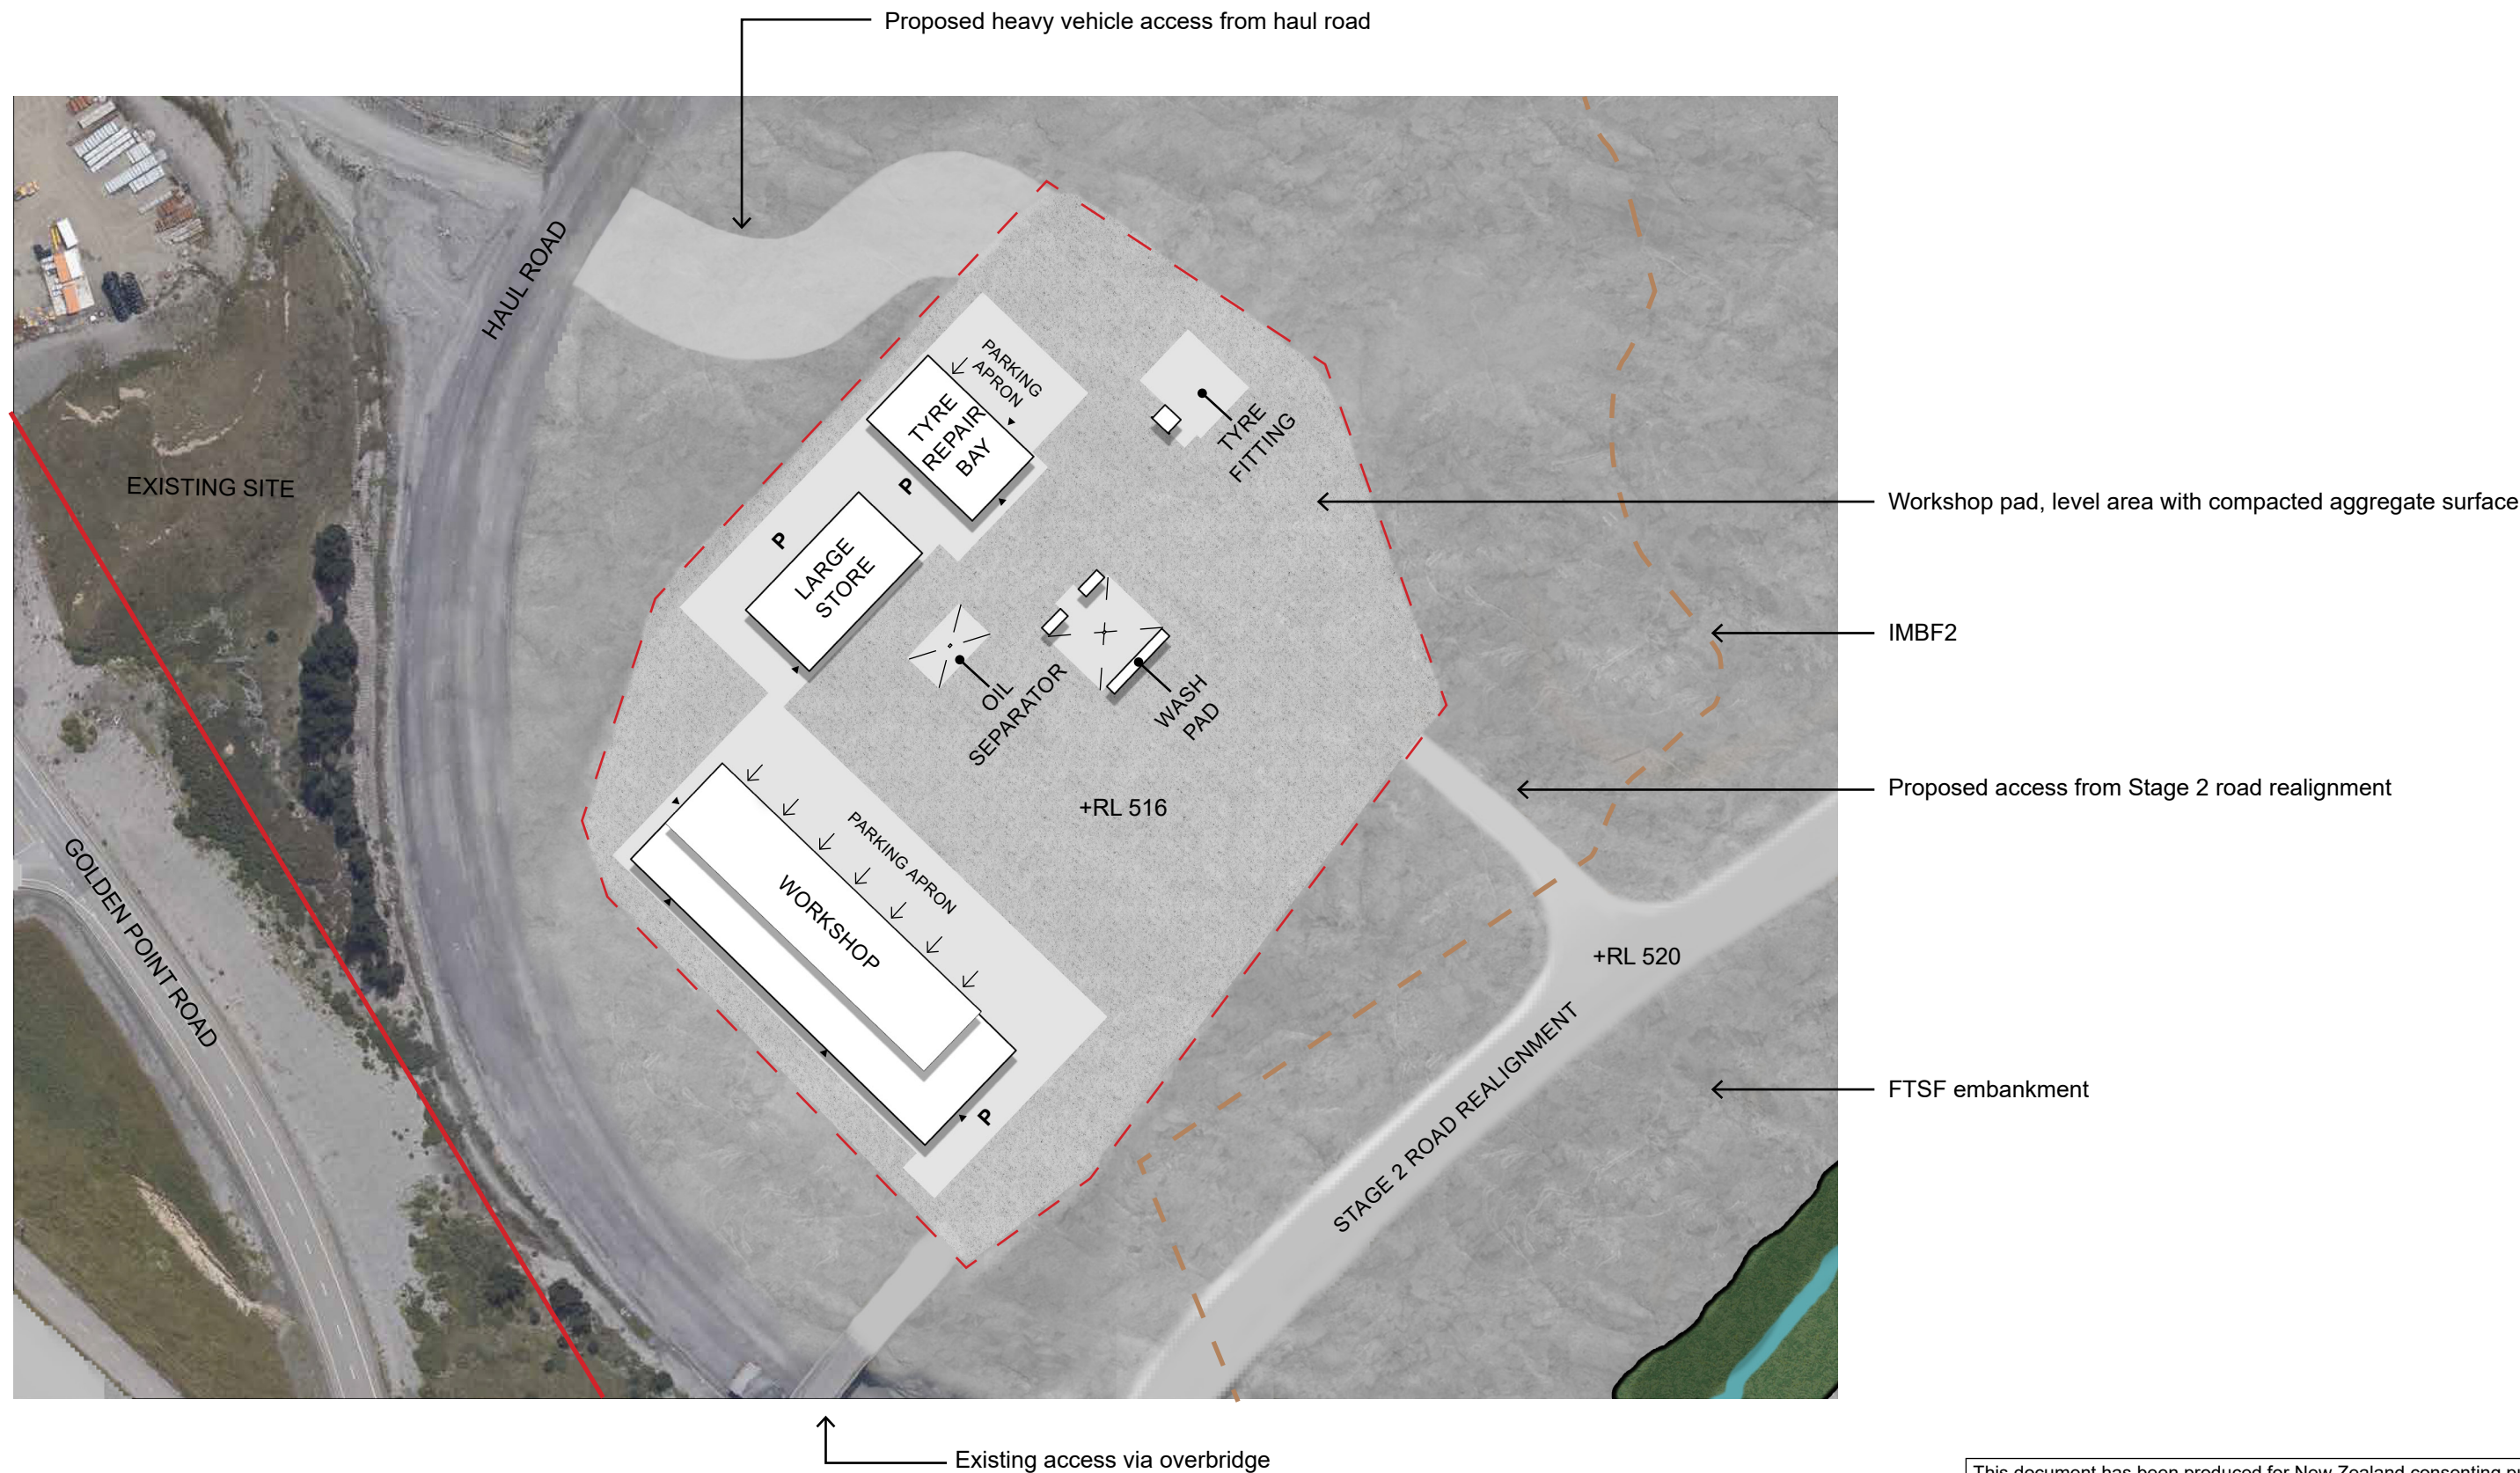





This document has been produced for New Zealand consenting purposes only.
Information contained herein must not be relied on for investment purposes.

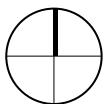

LEGEND

	CONCRETE PAD
	COMPACTED GRAVEL
	GENERAL DISTURBANCE

	INDICATIVE WORKSHOP PAD EXTENT
	OPEN PIT DISTURBANCE AREA
	BACKFILL

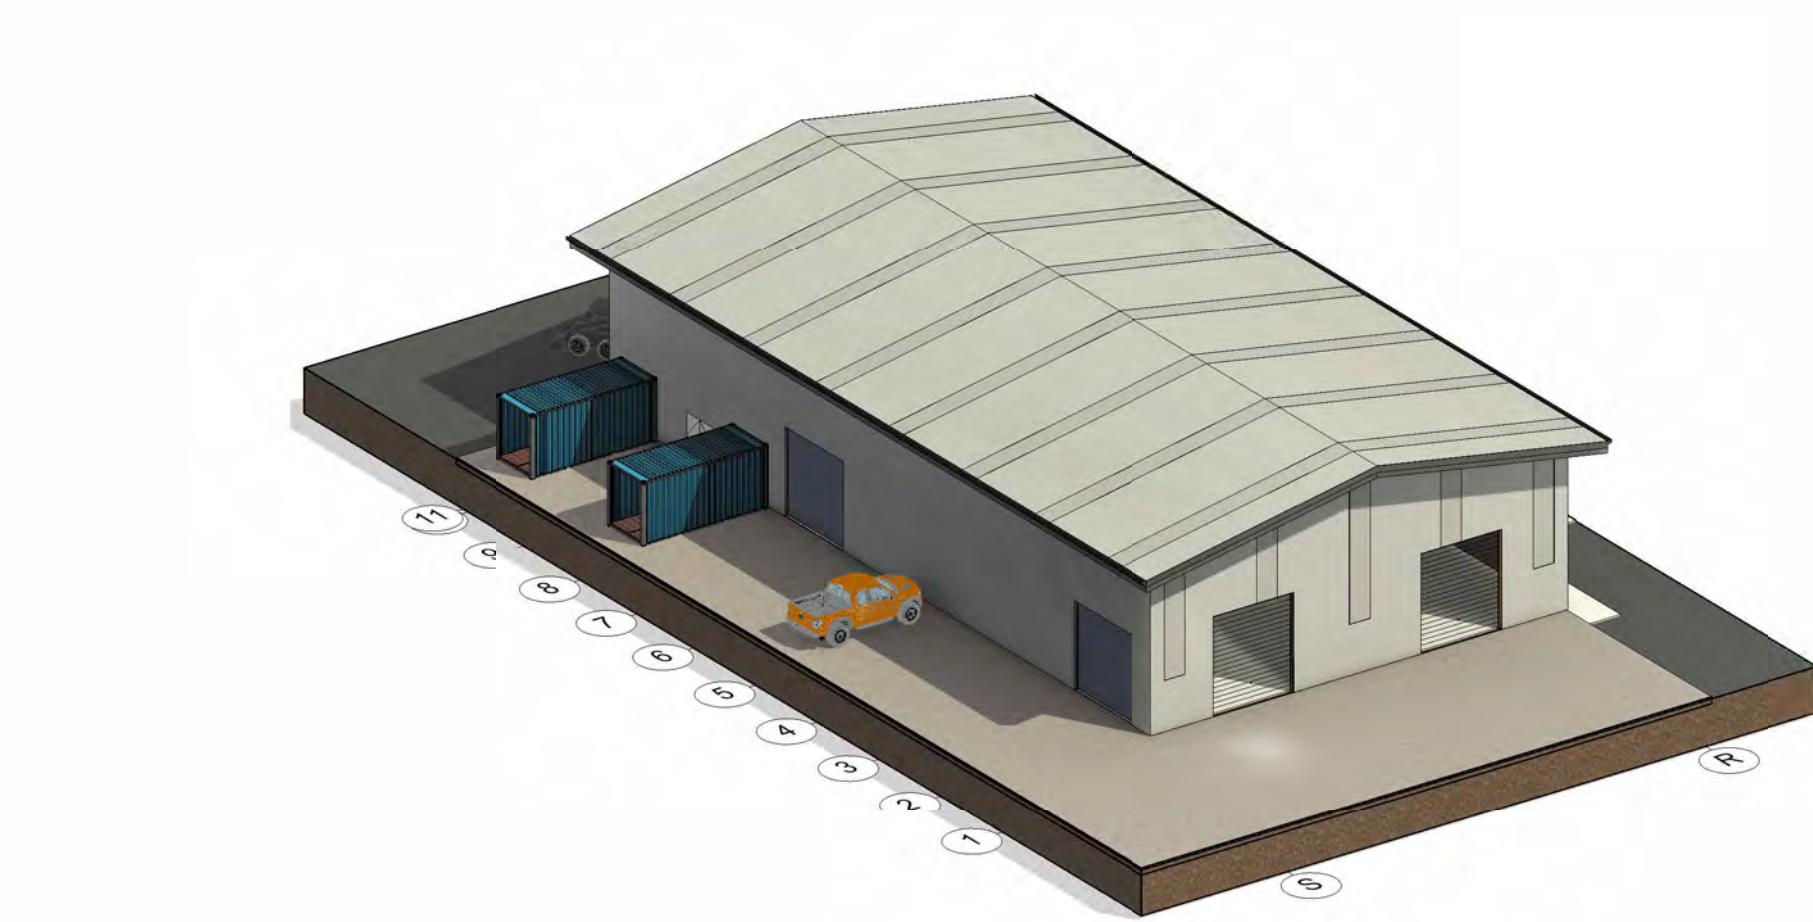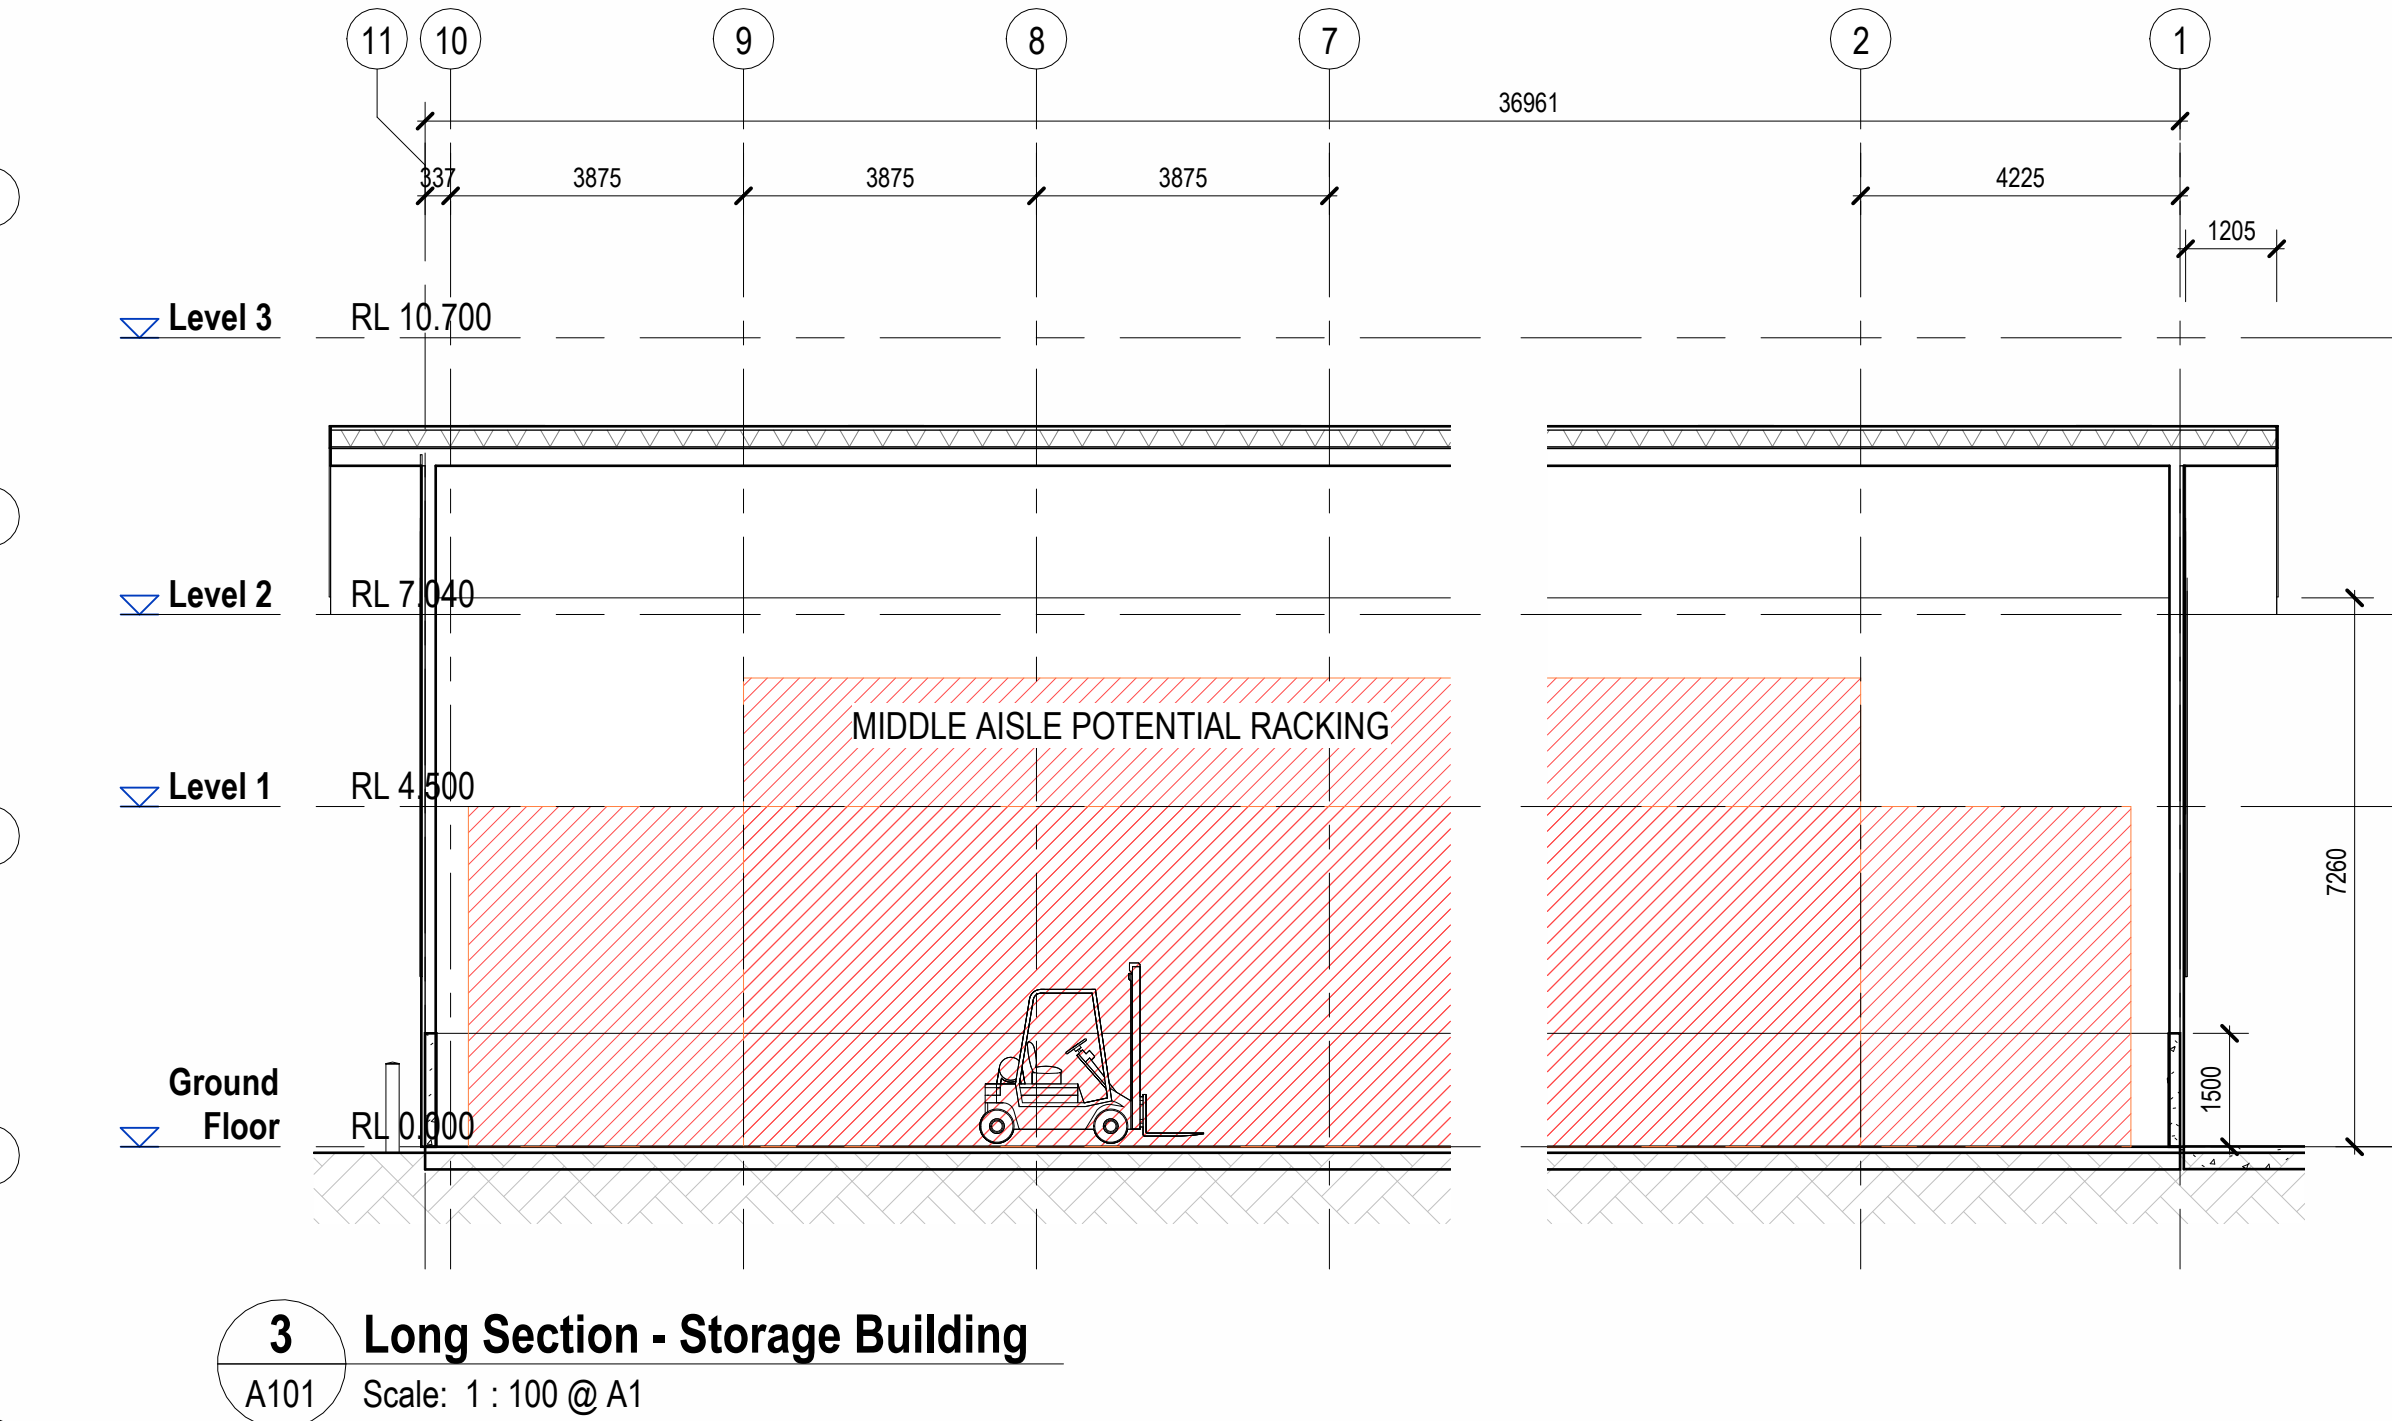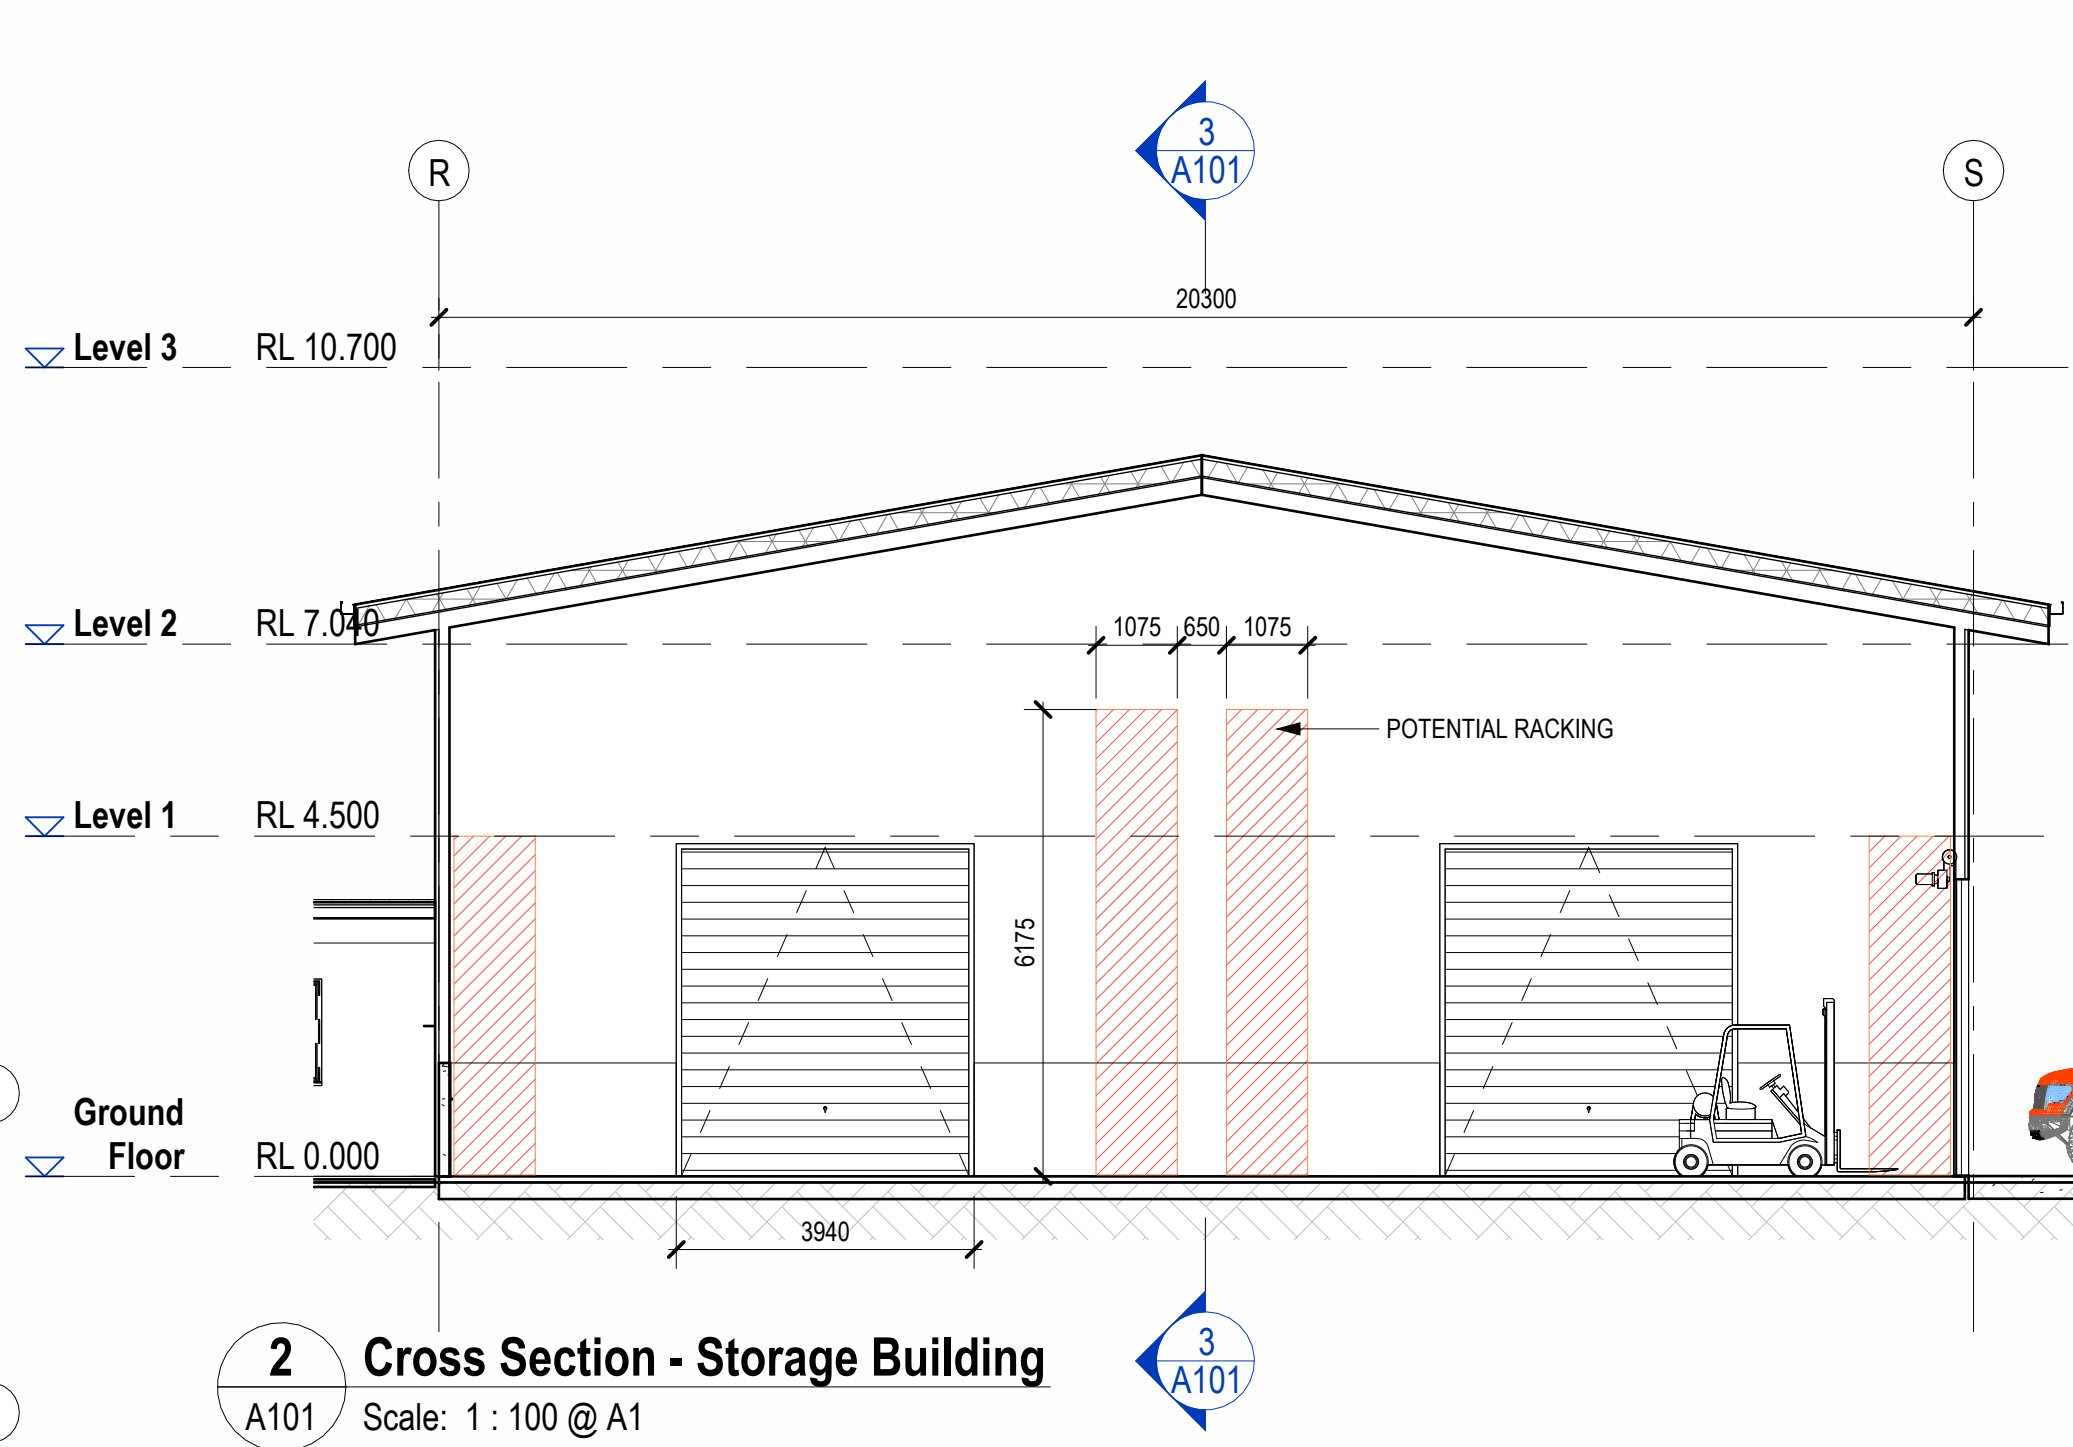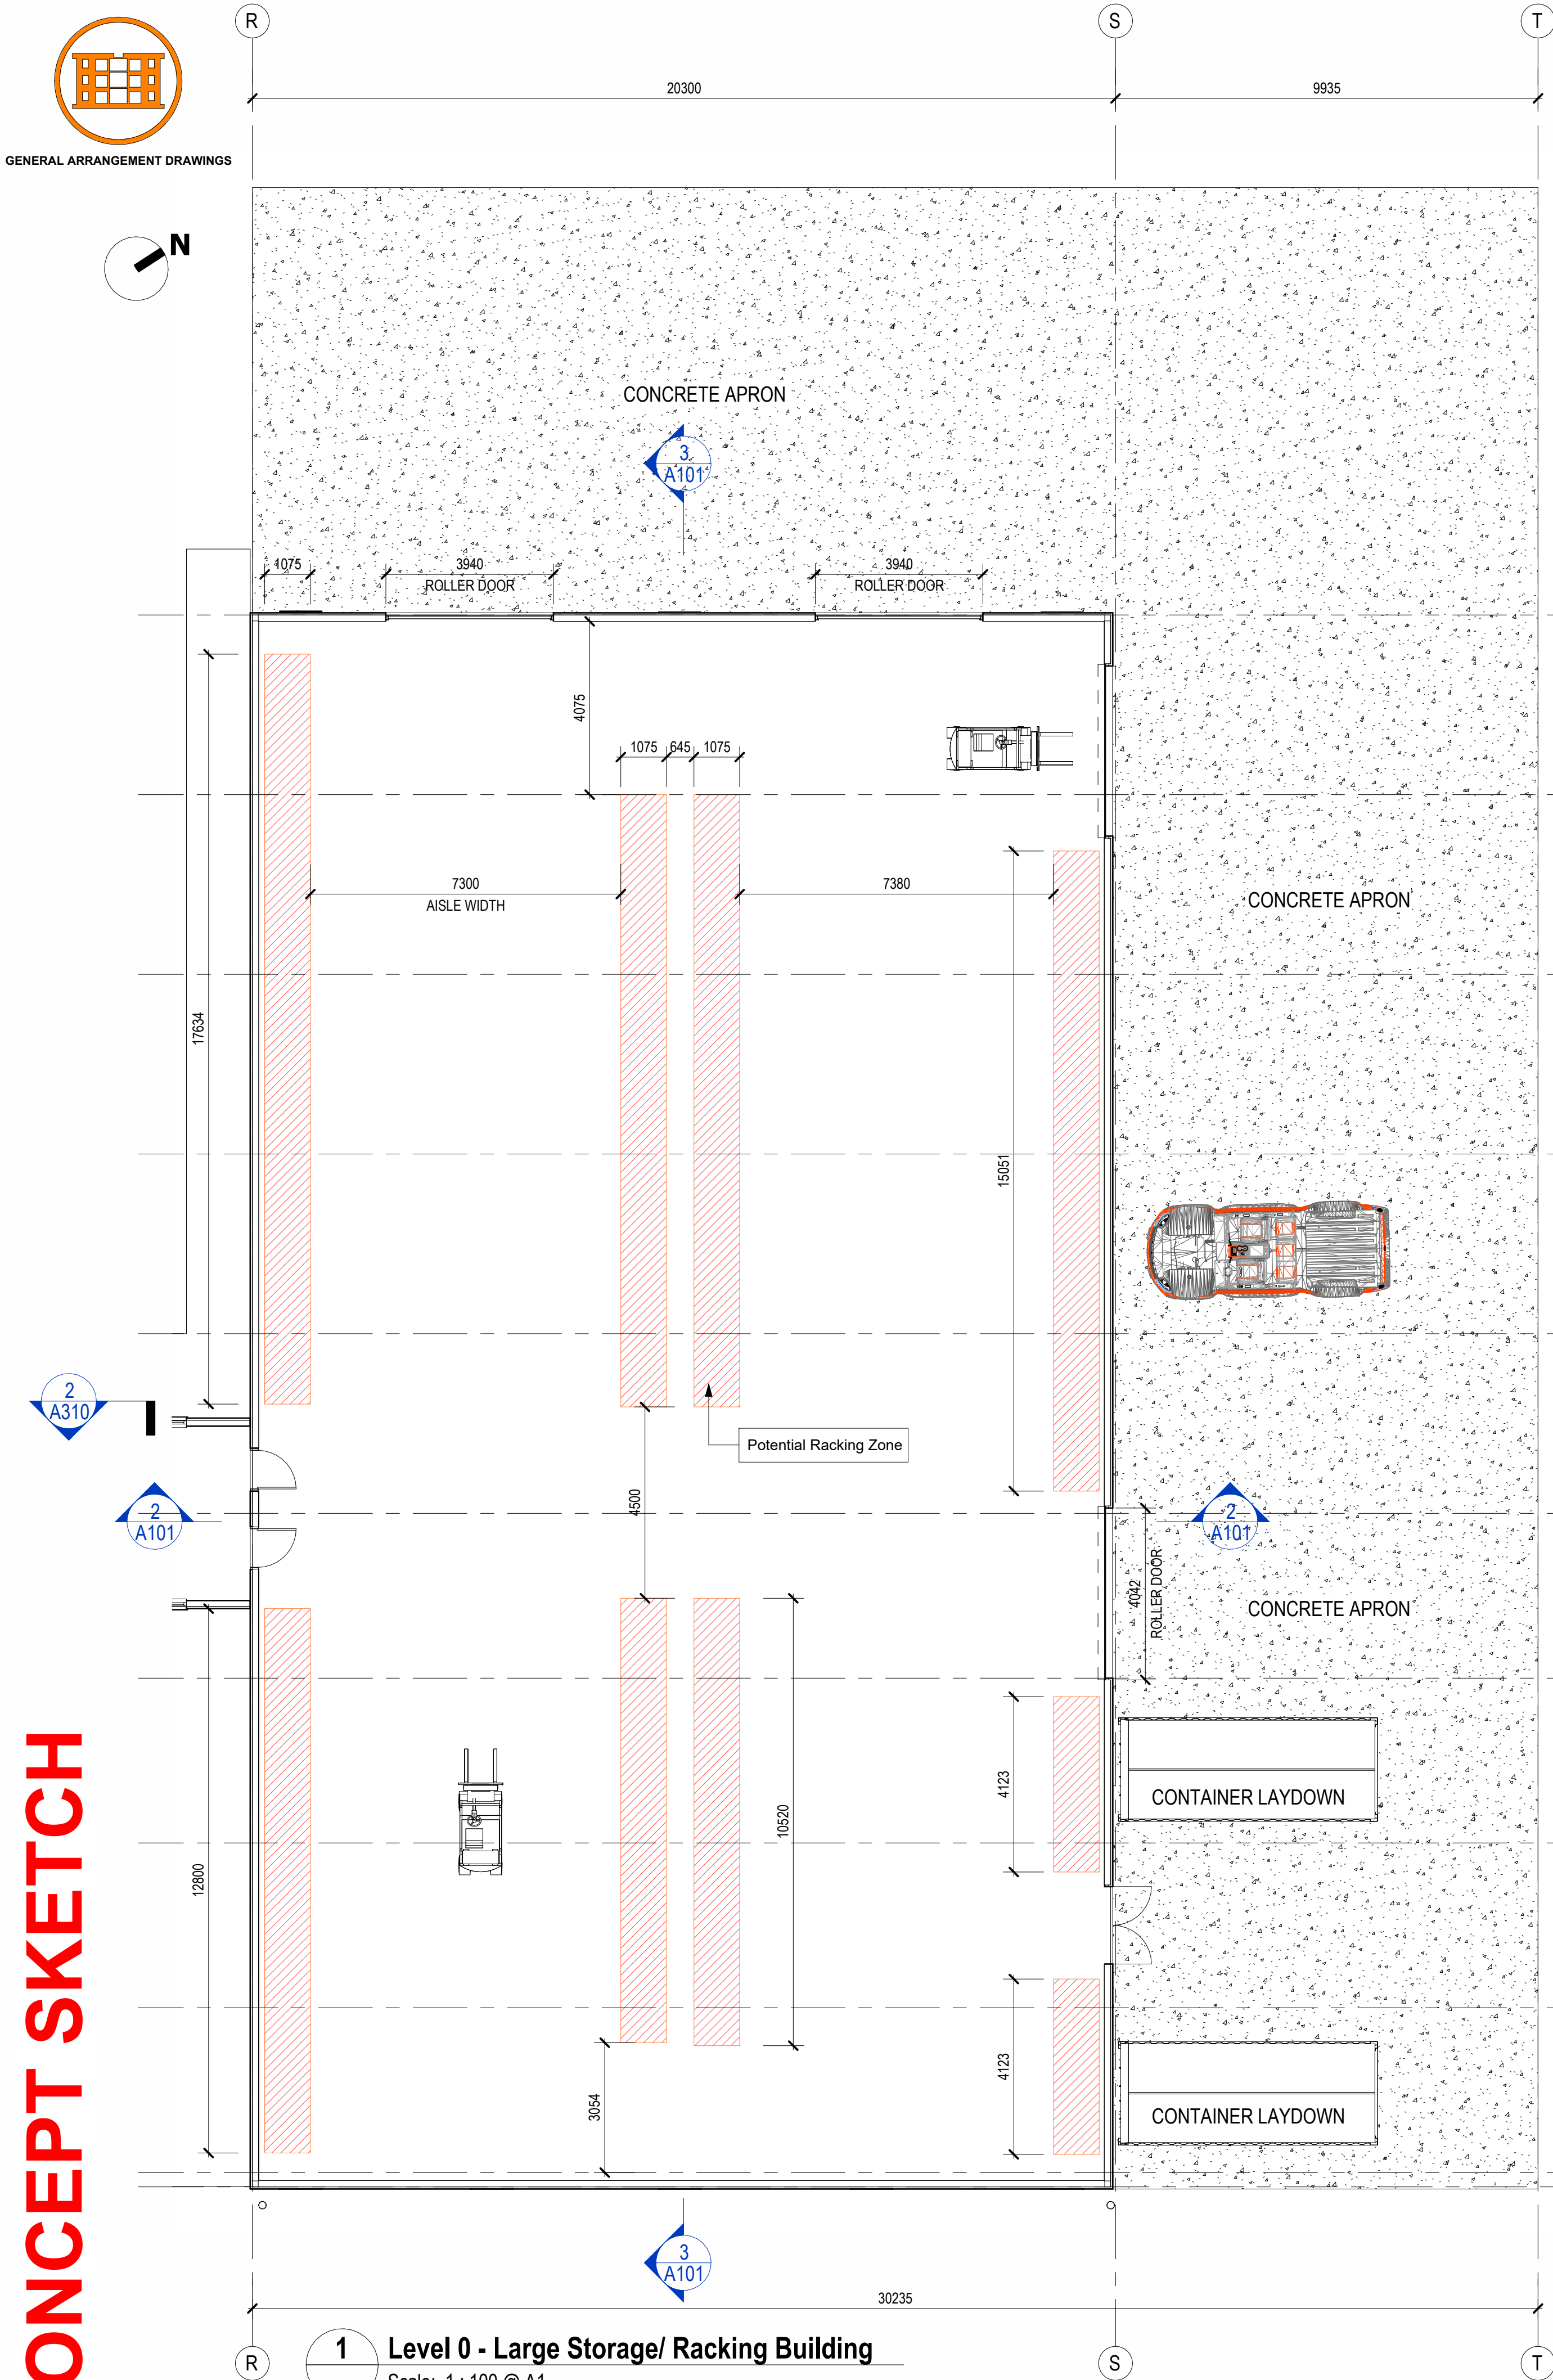

DISCLAIMER
Drawings and Sketches are for the purpose of Build Methodology and indicative sequencing only. Dimensions are to be verified on site and must be checked by the contractors commencing works.
Copyright Cook Brothers Construction Limited ©



Do not scale off drawings. Verify all dimensions and levels on site prior to commencing work.
Copyright Cook Brothers Construction Limited ©


PROJECT NAME:
OceanaGold McRaes - Workshop Concept Plan
Victoria Street, Auckland city
CLIENT:
OceanaGold
Project ID: 23017

Revised for INFO		
Rev.	Description	Date
A	Revised for INFO	17.09.2025

DRAWING TITLE: DATE
17.09.2025


LARGE STORAGE BUILDING PLAN

1 : 100 at A1 REV.
DRAWING NO: A101 A
17/09/2025 3:53:48 pm

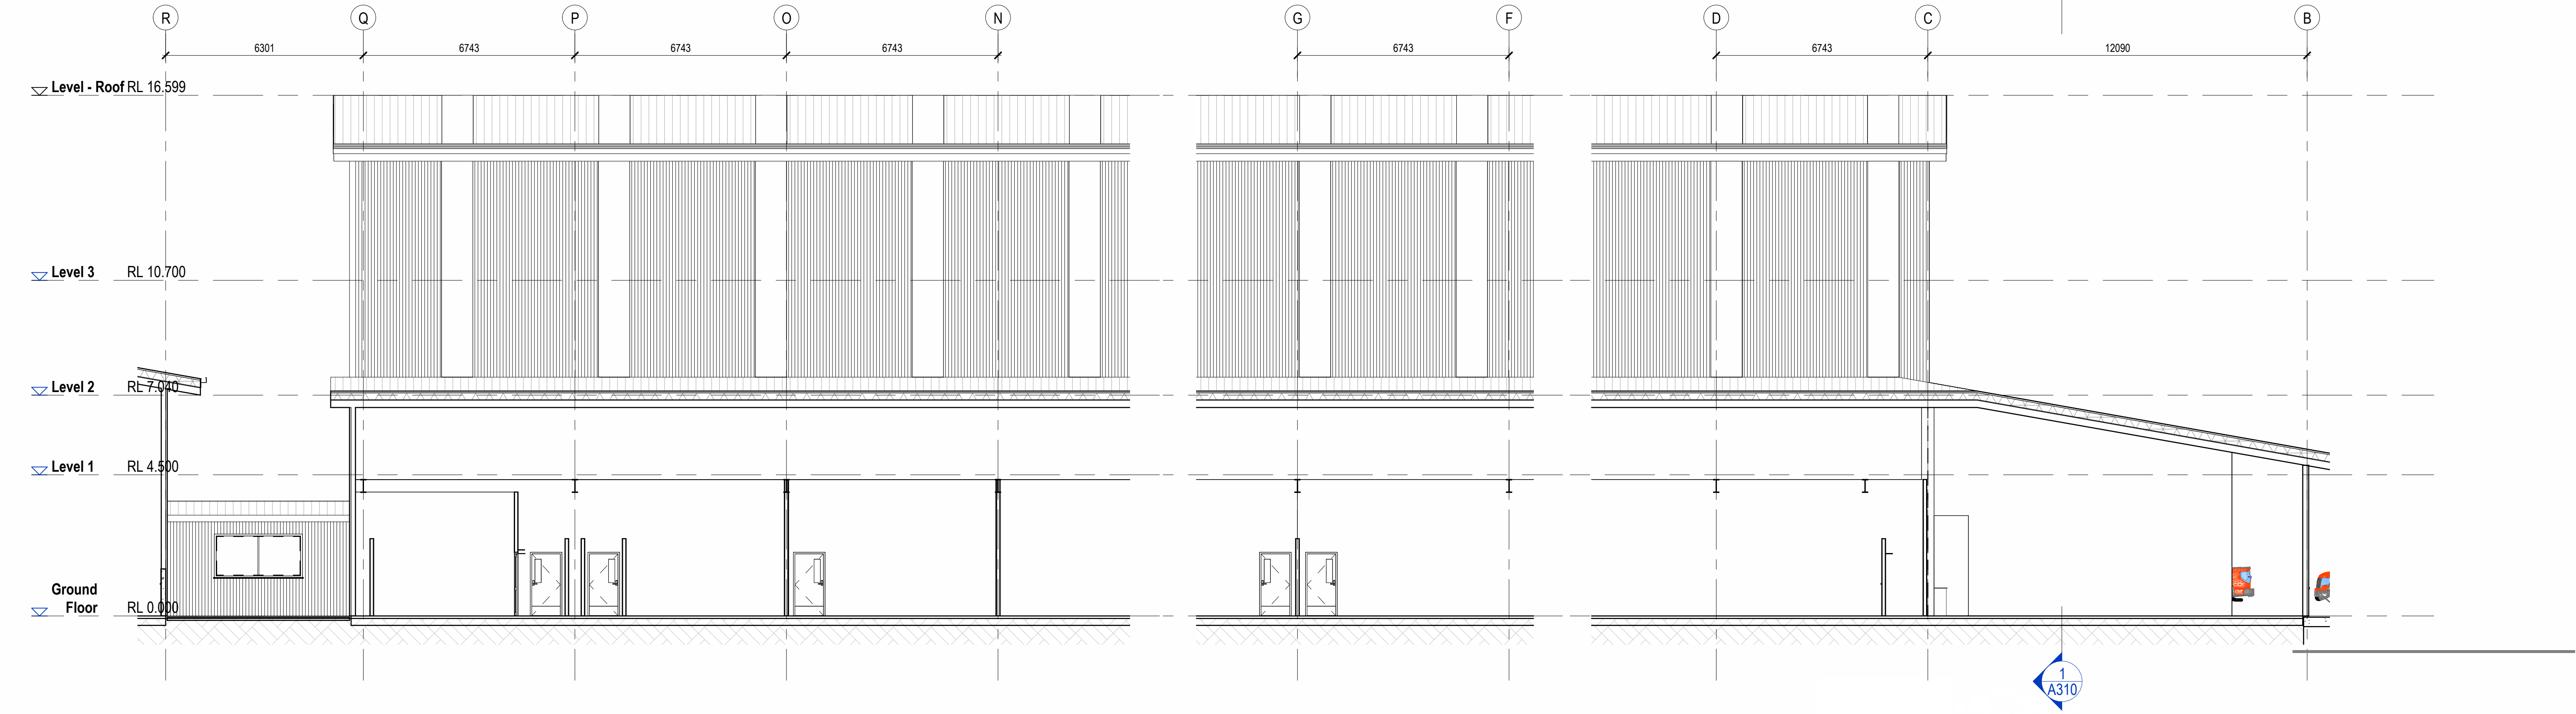

2 Long Section - Workshop
A100 Scale: 1 : 100 @ A1

CONCEPT SKETCH

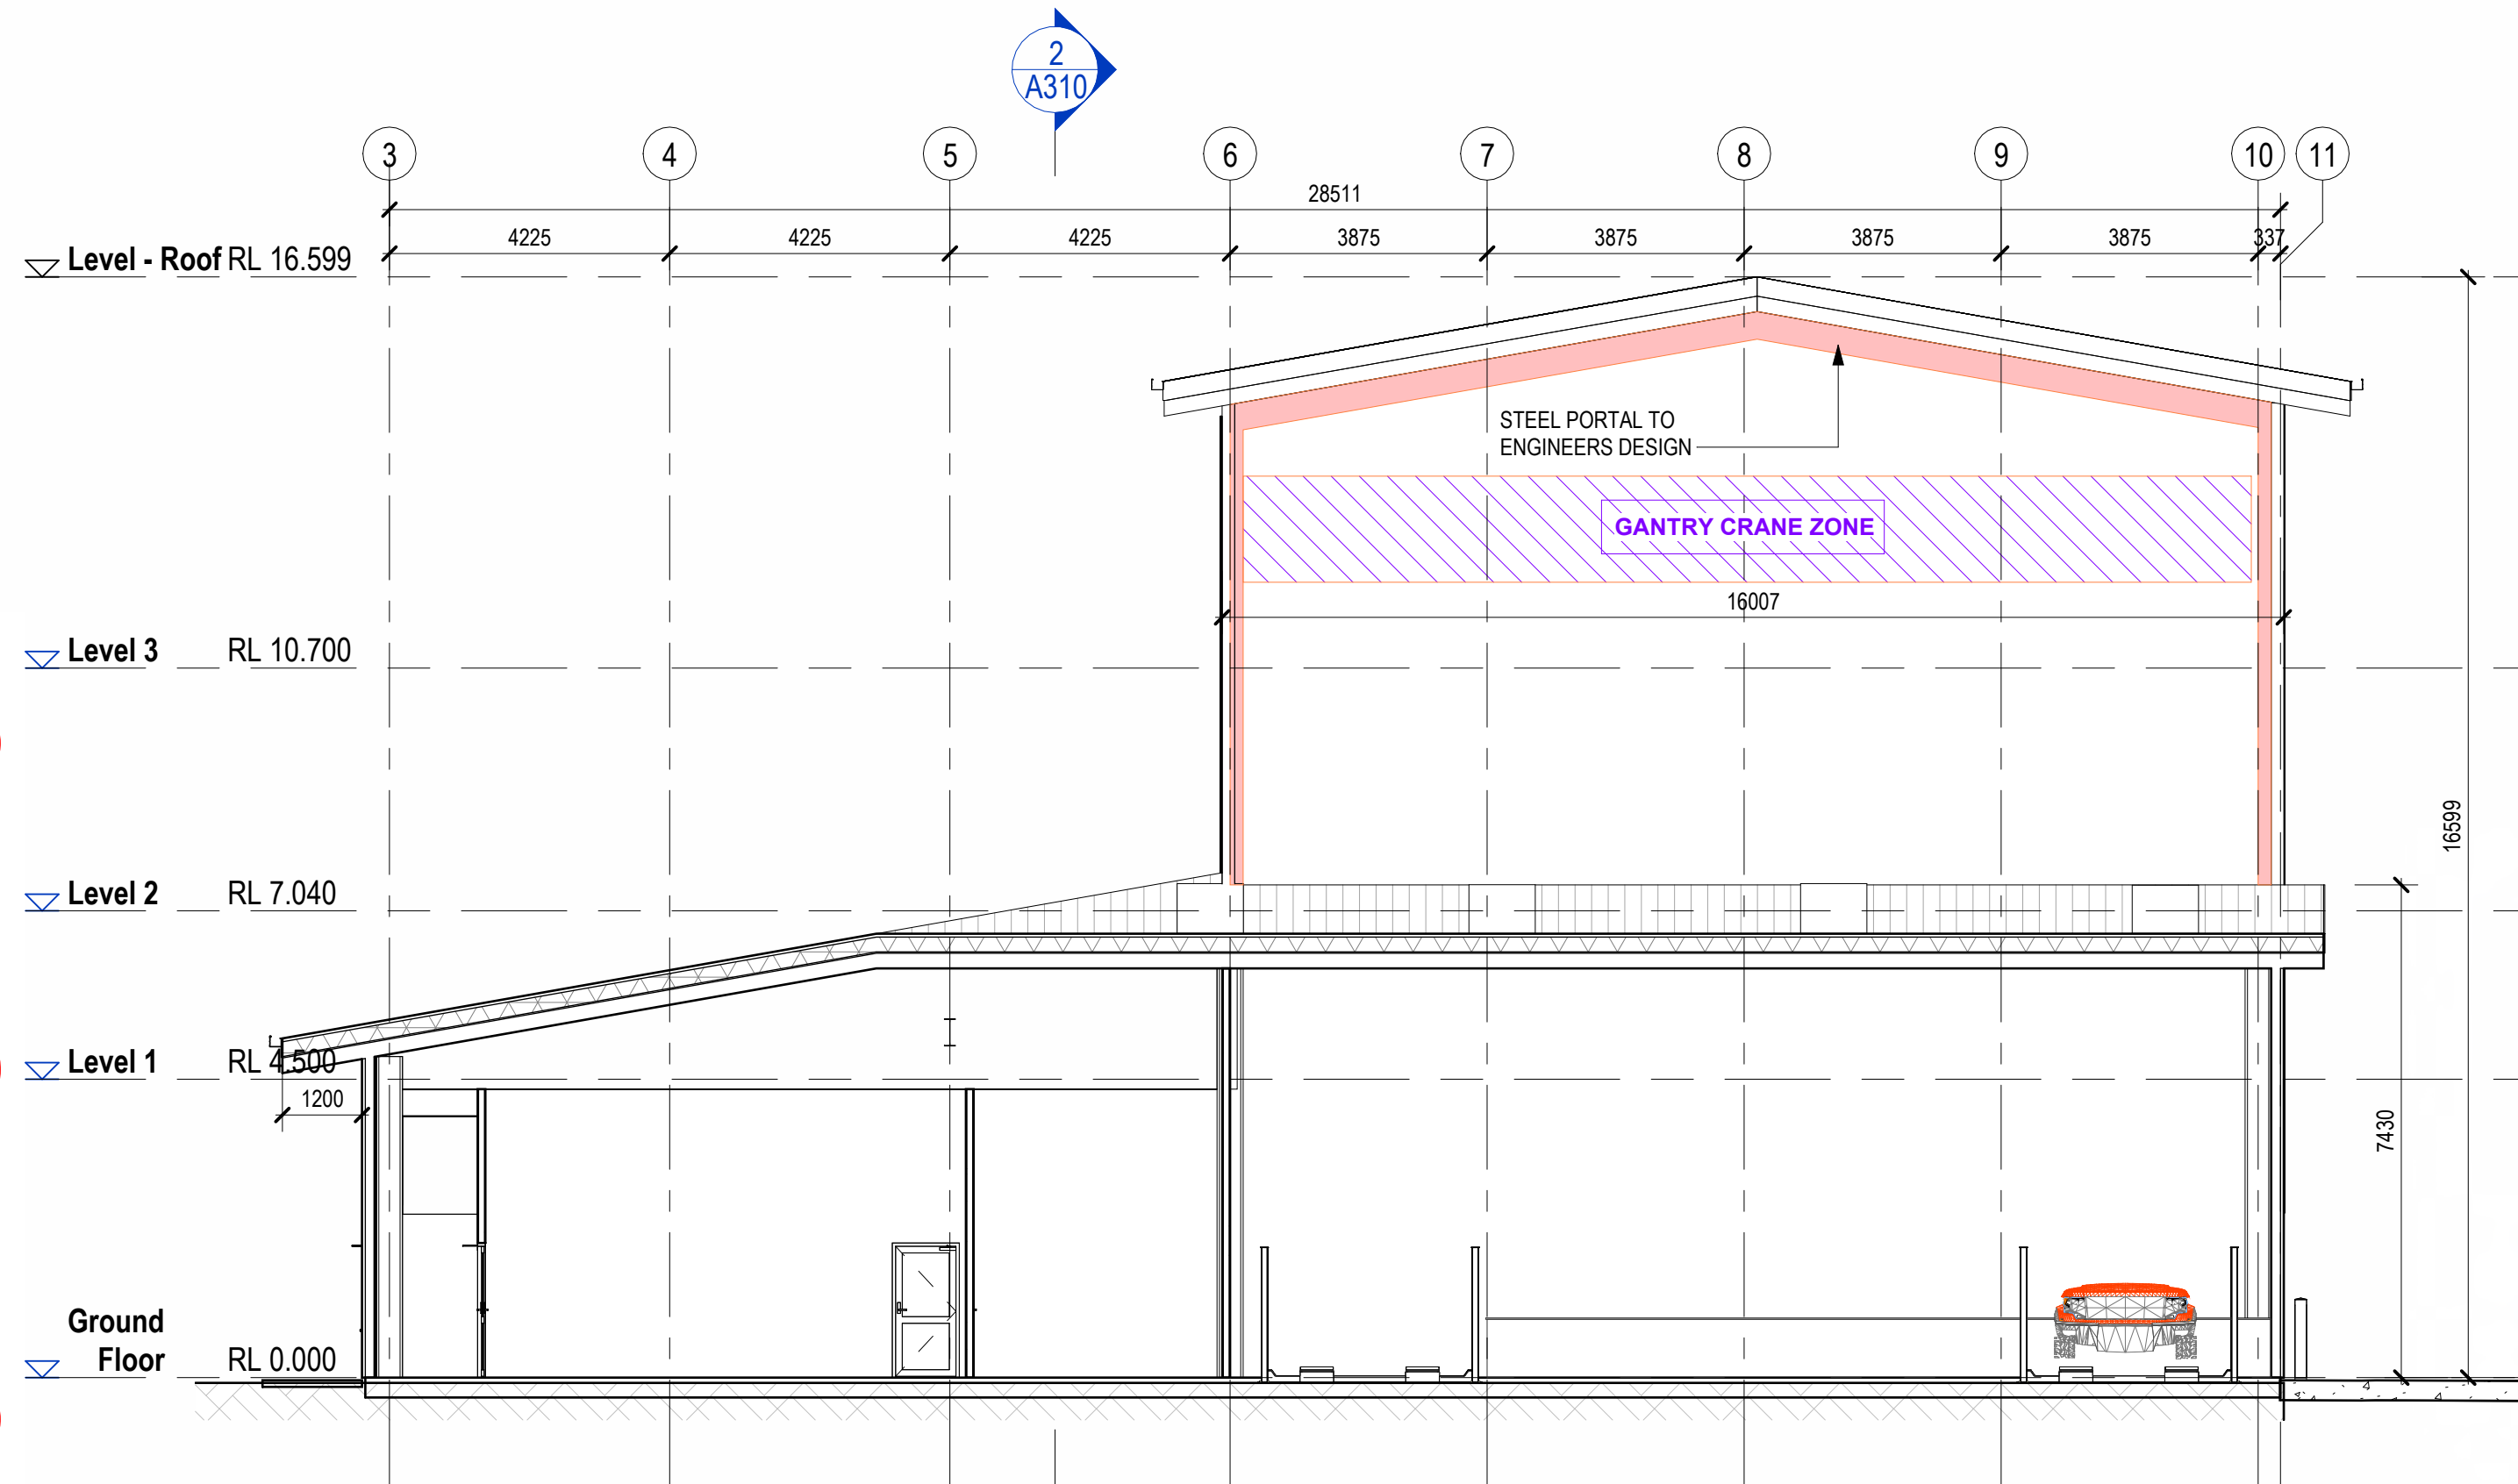

1 Cross Section - Main Workshop
A100 Scale: 1 : 100 @ A1



3 3D View - Main Workshop
Scale: @ A1

DISCLAIMER
Drawings and Sketches are for the purpose of Build Methodology and indicative sequencing only. Dimensions are to be verified on site and must be checked by the contractors commencing works.
Copyright Cook Brothers Construction Limited ©

Cook Brothers
CONSTRUCTION

Do not scale off drawings. Verify all dimensions and levels on site prior to commencing work.
Copyright Cook Brothers Construction Limited ©

PROJECT NAME:
OceanaGold McRaes - Workshop
Concept Plan
Victoria Street, Auckland city
CLIENT:
OceanaGold
Project ID: 23017

Revised for INFO		
Rev.	Description	Date
A	Updated for INFO	16.09.2025
B	Revised for INFO	17.09.2025

DRAWING TITLE: DATE
17.09.2025

SECTIONS - PROPOSED Main Workshop

1 : 100 at A1
DRAWING NO: **A310** REV. **B**
17/09/2025 3:54:07 pm