



LEGEND	
	EXISTING SURFACE
	DESIGN SURFACE
	CONTROL LINE
	DESIGNATION BOUNDARY

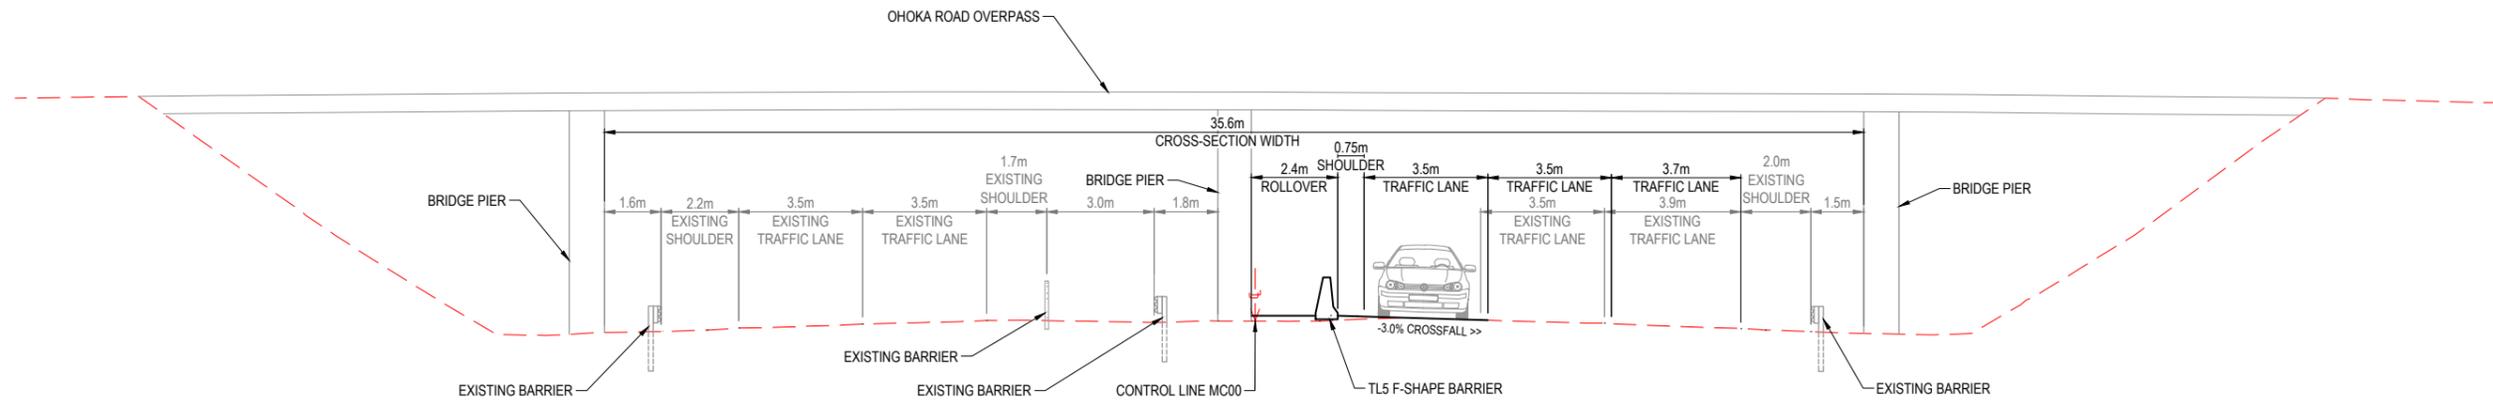

**STATE HIGHWAY 1 (MC00) WIDENING UNDER OHOKA ROAD UNDERPASS**


**SECTION A**  
CH -609 1:100 RD-0101

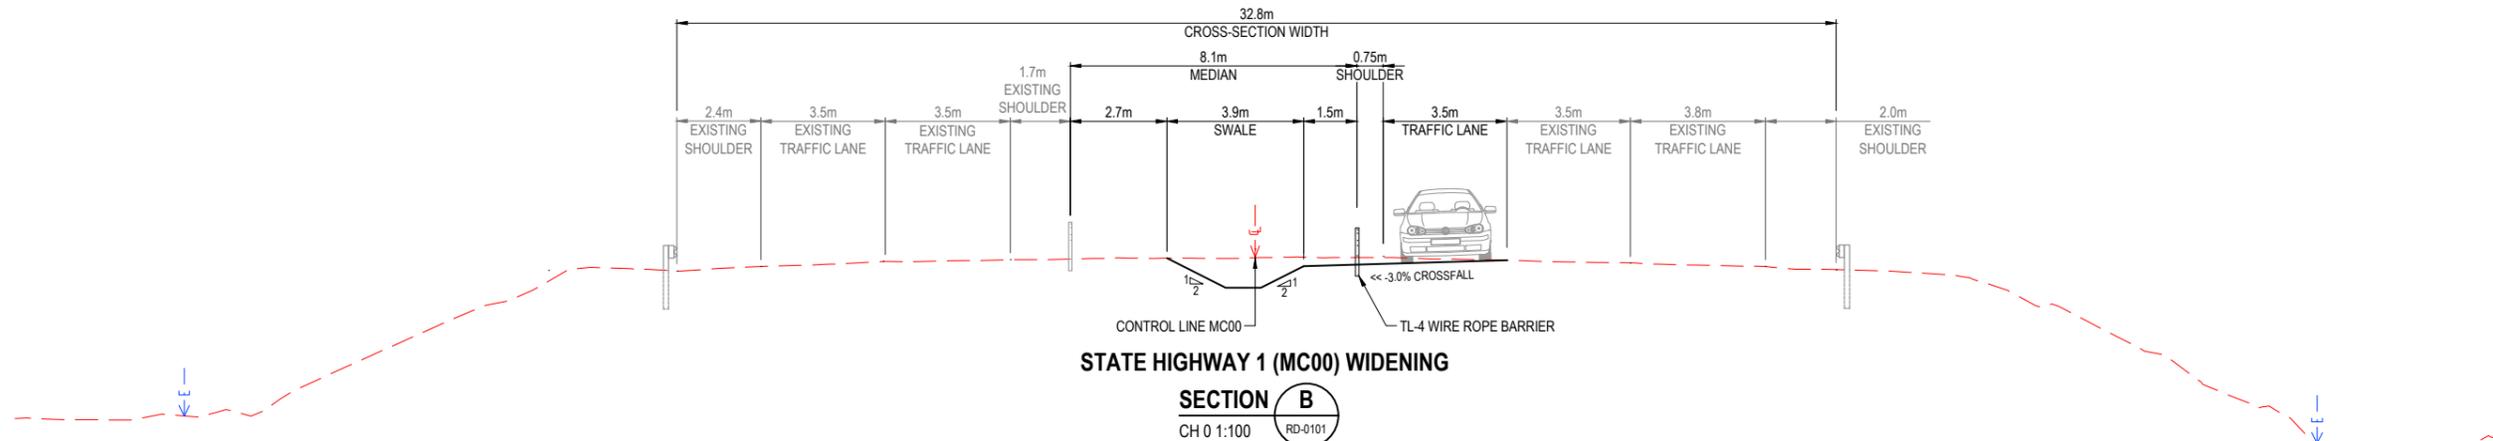

**STATE HIGHWAY 1 (MC00) WIDENING**

**SECTION B**  
CH 0 1:100 RD-0101

Plot Date: 2025-10-02 2:29 pm Filename: 11320-AUR-0350-PWI-RD-DRG-9151.DWG

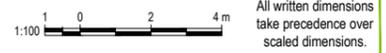

All written dimensions take precedence over scaled dimensions.

Coordinate system  
Height datum

REV	DATE	REVISION DETAILS	REV	DRAWN	DESIGNED	VERIFIED	APPROVED
A	2025-10-02	ISSUED FOR CONSENT	A	R.FORBES	A.CRITCHON	M.NEL	M.FLANNERY

PREPARED BY

www.aurecongroup.com

CLIENT


Roads of National Significance

PRINT ALL COPIES IN COLOUR

<b>CONSTRUCTION STATUS</b>	
NOT FOR CONSTRUCTION	
<b>DRAWN BY</b>	
R.FORBES	
<b>DESIGNED BY</b>	
A.CRITCHON	
<b>STATUS</b>	<b>CODE</b>
ISSUED FOR DETAILED DESIGN	P3
<b>DOCUMENT STATE</b>	
PUBLISHED	


<b>PROJECT</b>			
BELFAST TO PEGASUS MOTORWAY & WOODEND BYPASS			
<b>TITLE</b>			
CONSENTING TYPICAL CROSS SECTIONS SHEET 1			
<b>DOCUMENT CODE</b>			
11320-AUR-0350-PWI-RD-DRG-9151			
<b>SCALE</b>	<b>SIZE</b>	<b>REFERENCE No.</b>	<b>REV</b>
1:100	A1	RD-DRG-9151	A

LEGEND	
	EXISTING SURFACE
	DESIGN SURFACE
	CONTROL LINE
	DESIGNATION BOUNDARY

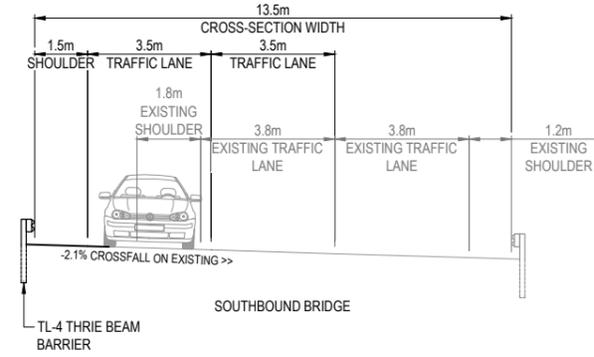

**KAIAPOI RIVER AND RAIL BRIDGE WIDENING (MC00)**

**SECTION C**  
CH 400 1:100 RD-0102

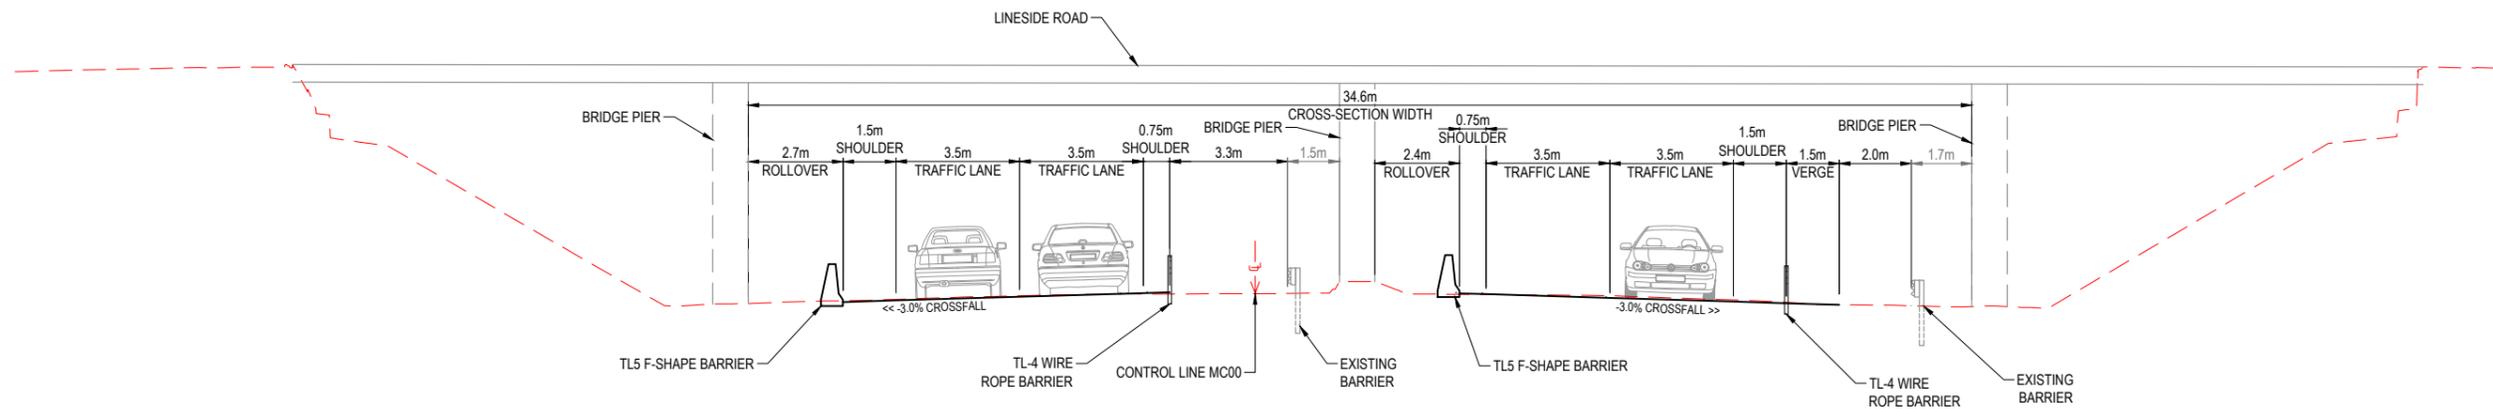

**STATE HIGHWAY 1 (MC00) WIDENING UNDER LINESIDE ROAD UNDERPASS**

**SECTION D**  
CH 780 1:100 RD-0102

Plot Date: 2025-10-02 2:29 pm Filename: 11320-AUR-0350-PWI-RD-DRG-9152.DWG

REV	DATE	REVISION DETAILS	REV	DRAWN	DESIGNED	VERIFIED	APPROVED
A	2025-10-02	ISSUED FOR CONSENT	A	R.FORBES	A.CRITCHON	M.NEL	M.FLANNERY

PREPARED BY

www.aurecongroup.com

CLIENT

Roads of National Significance

1:100

All written dimensions take precedence over scaled dimensions.

Coordinate system


Height datum

PRINT ALL COPIES IN COLOUR

<b>CONSTRUCTION STATUS</b>	
NOT FOR CONSTRUCTION	
DRAWN BY R.FORBES	
DESIGNED BY A.CRITCHON	
STATUS	CODE
ISSUED FOR DETAILED DESIGN	P3
<b>DOCUMENT STATE</b>	
PUBLISHED	


<b>PROJECT</b>			
BELFAST TO PEGASUS MOTORWAY & WOODEND BYPASS			
<b>TITLE</b>			
CONSENTING TYPICAL CROSS SECTIONS SHEET 2			
<b>DOCUMENT CODE</b>			
11320-AUR-0350-PWI-RD-DRG-9152			
<b>SCALE</b>	<b>SIZE</b>	<b>REFERENCE No.</b>	<b>REV</b>
1:100	A1	RD-DRG-9152	A

LEGEND	
	EXISTING SURFACE
	DESIGN SURFACE
	CONTROL LINE
	DESIGNATION BOUNDARY

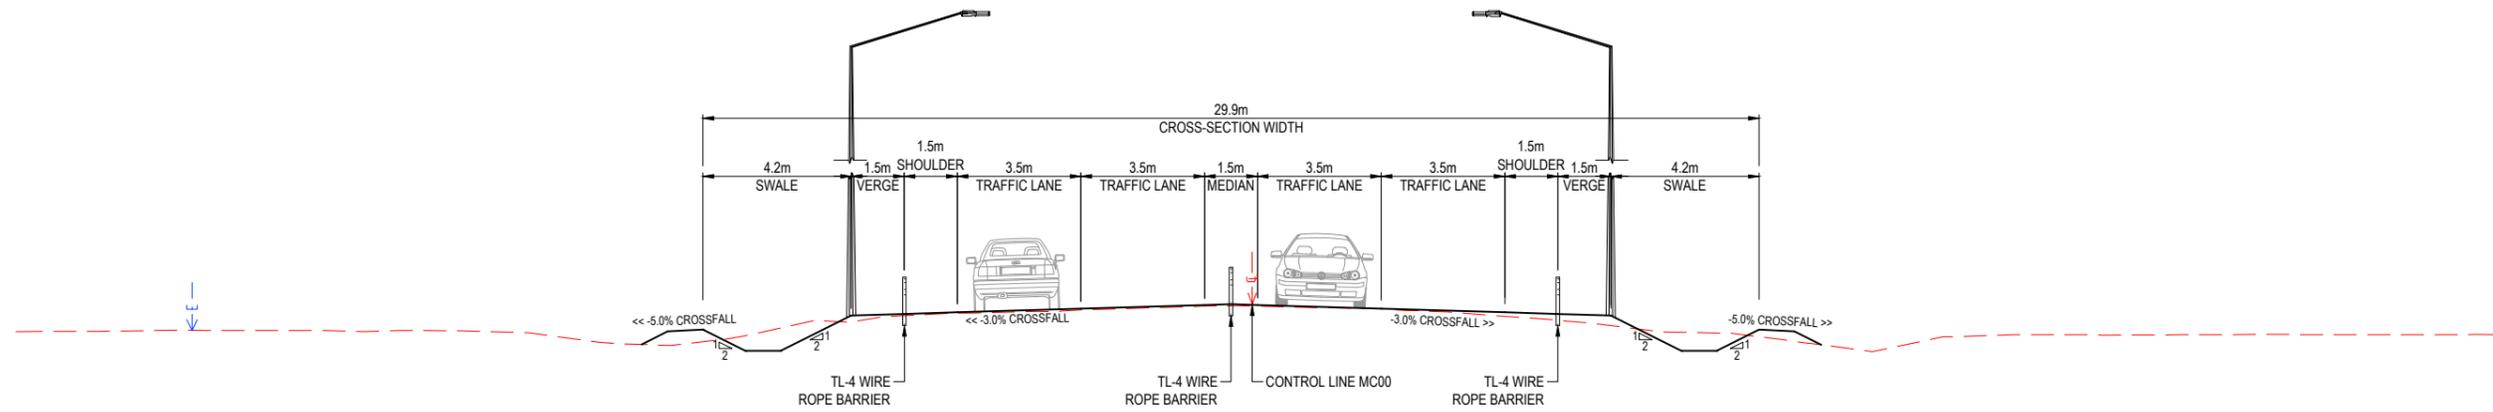

STATE HIGHWAY 1 (MC00) WIDENING TWO TO FOUR LANES

SECTION **E**  
CH 1700 1:100 RD-0104

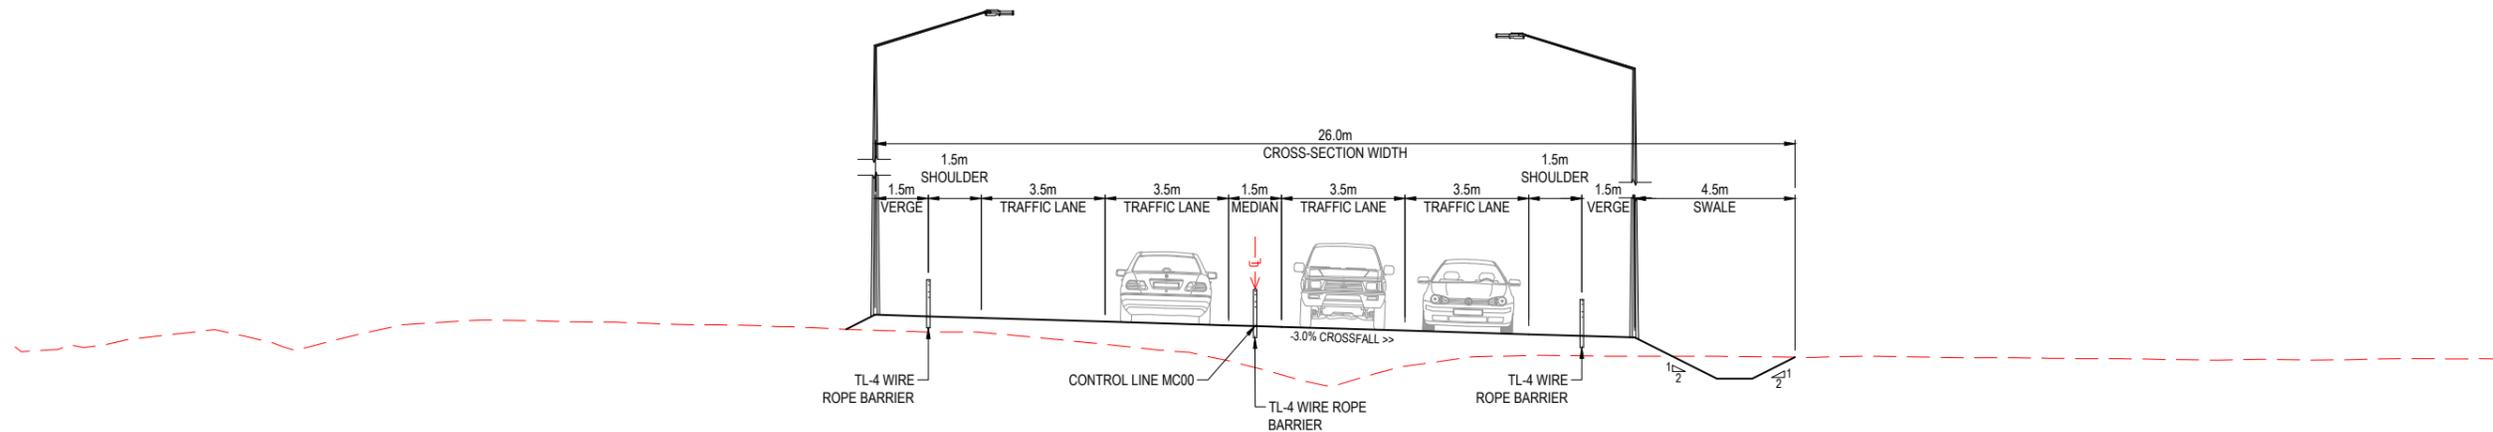

STATE HIGHWAY 1 (MC00) WIDENING TWO TO FOUR LANES

SECTION **F**  
CH 2600 1:100 RD-0105

Plot Date: 2025-10-02 2:29 pm Filename: 11320-AUR-0350-PWI-RD-DRG-9153.DWG



All written dimensions take precedence over scaled dimensions.

Coordinate system

Height datum

PRINT ALL COPIES IN COLOUR



REV	DATE	REVISION DETAILS	REV	DRAWN	DESIGNED	VERIFIED	APPROVED
A	2025-10-02	ISSUED FOR CONSENT	A	R.FORBES	A.CRITCHON	M.NEL	M.FLANNERY

PREPARED BY



CLIENT



CONSTRUCTION STATUS  
**NOT FOR CONSTRUCTION**

DRAWN BY  
R.FORBES

DESIGNED BY  
A.CRITCHON

STATUS  
ISSUED FOR DETAILED DESIGN

DOCUMENT STATE  
PUBLISHED


PROJECT  
BELFAST TO PEGASUS MOTORWAY & WOODEND BYPASS

TITLE  
CONSENTING  
TYPICAL CROSS SECTIONS  
SHEET 3

DOCUMENT CODE  
11320-AUR-0350-PWI-RD-DRG-9153


SCALE	SIZE	REFERENCE No.	REV
1:100	A1	RD-DRG-9153	A

LEGEND	
	EXISTING SURFACE
	DESIGN SURFACE
	CONTROL LINE
	DESIGNATION BOUNDARY

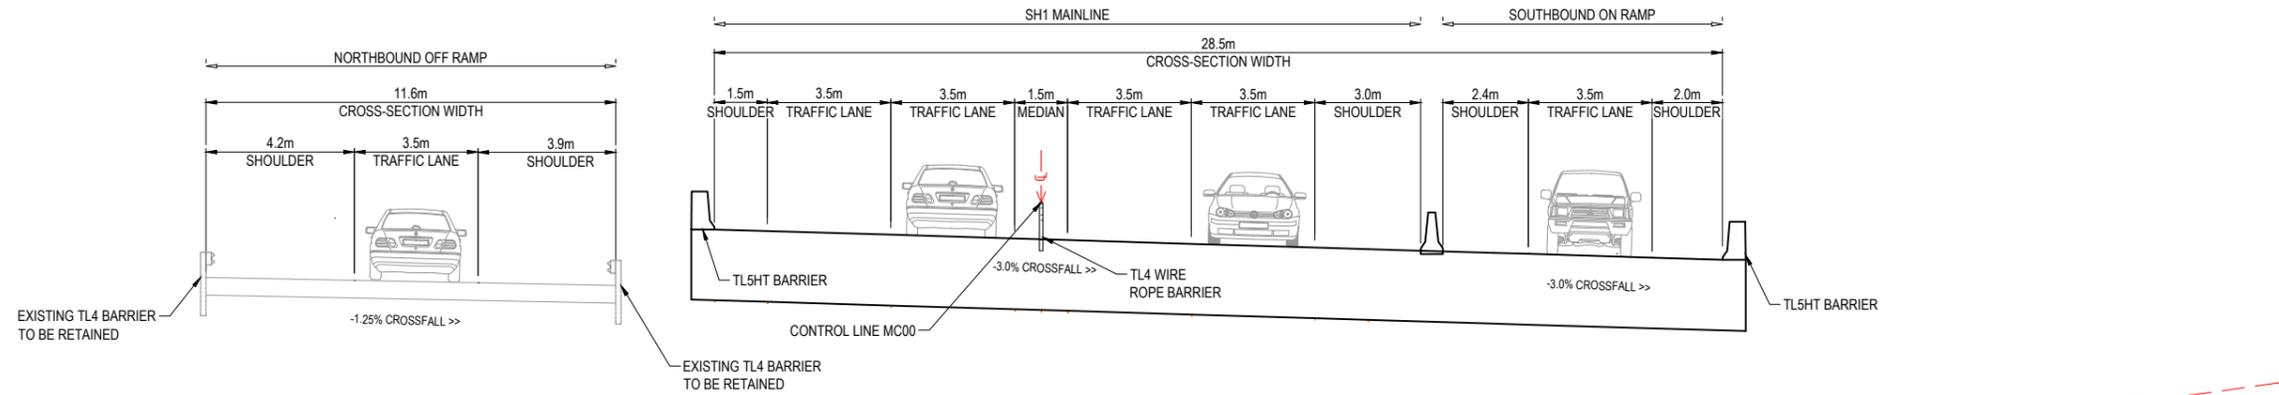

**CAM RIVER CROSSING BRIDGES (MC00)**

**SECTION G**  
 CH 3200 1:100 RD-0106

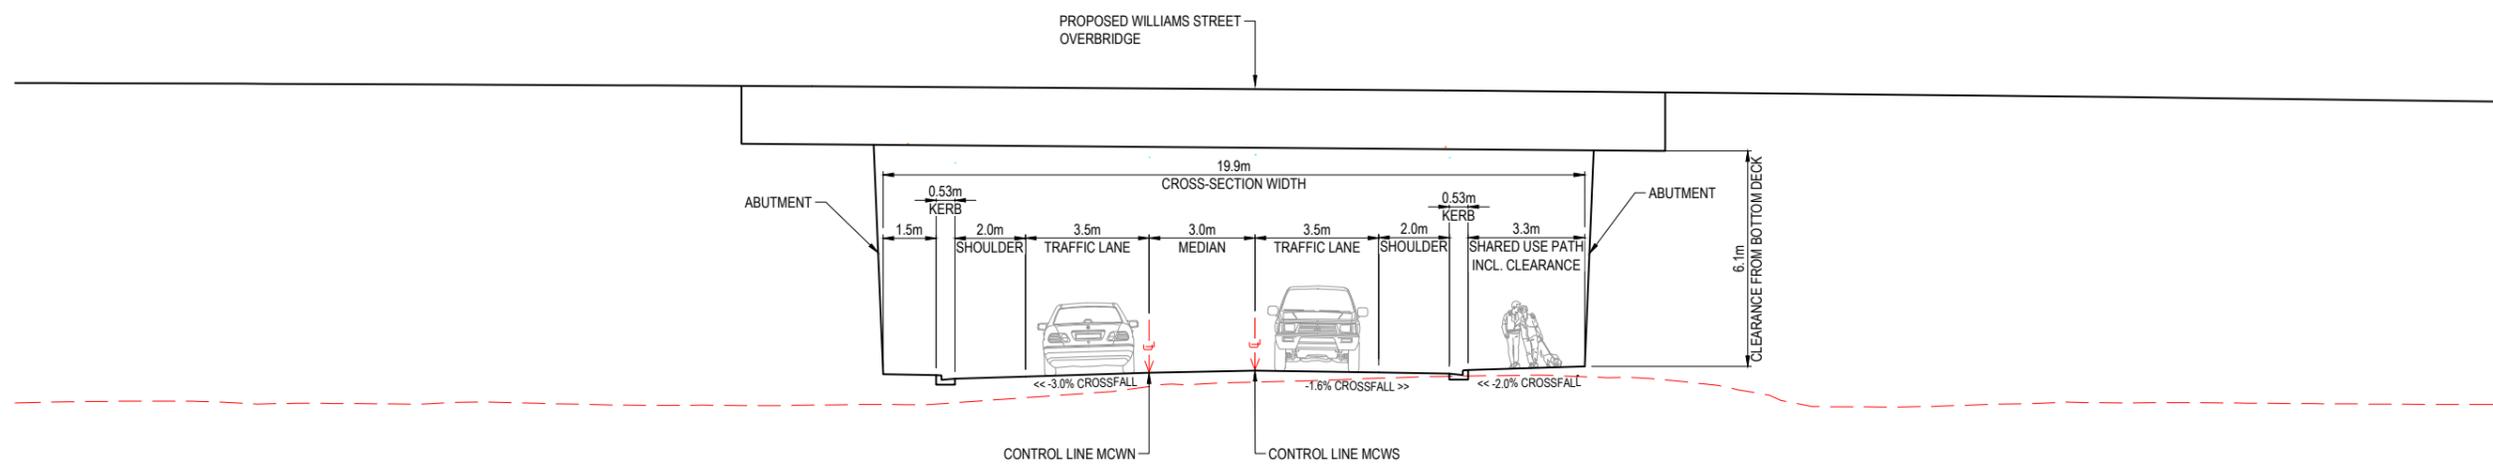

**SECTION H**  
 CH 128 1:100 RD-0106

Plot Date: 2025-10-02 2:29 pm Filename: 11320-AUR-0350-PWI-RD-DRG-9154.DWG



All written dimensions take precedence over scaled dimensions.

Coordinate system  
 Height datum

REV	DATE	REVISION DETAILS	REV	DRAWN	DESIGNED	VERIFIED	APPROVED
A	2025-10-02	ISSUED FOR CONSENT	A	R.FORBES	A.CRITCHON	M.NEL	M.FLANNERY

PREPARED BY

www.aurecongroup.com


CLIENT

Roads of National Significance

PRINT ALL COPIES IN COLOUR


CONSTRUCTION STATUS		PROJECT			
NOT FOR CONSTRUCTION		BELFAST TO PEGASUS MOTORWAY & WOODEND BYPASS			
DRAWN BY R.FORBES		TITLE			
DESIGNED BY A.CRITCHON		CONSISTING TYPICAL CROSS SECTIONS SHEET 4			
STATUS ISSUED FOR DETAILED DESIGN		CODE P3		DOCUMENT CODE	
DOCUMENT STATE PUBLISHED		SCALE 1:100	SIZE A1	REFERENCE No. RD-DRG-9154	REV A

LEGEND	
	EXISTING SURFACE
	DESIGN SURFACE
	CONTROL LINE
	DESIGNATION BOUNDARY

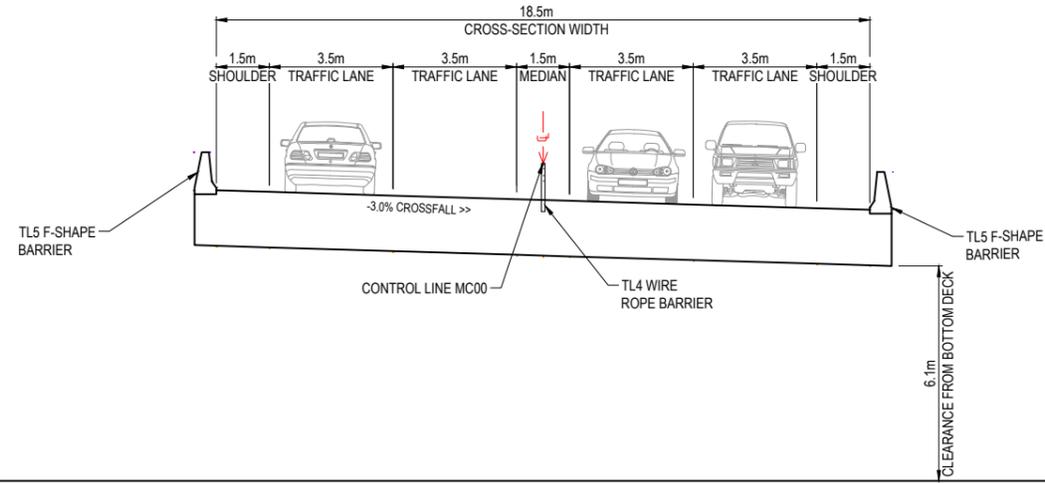

**WILLIAMS STREET OVERBRIDGE (MC00)**

**SECTION J**  
CH 3597 1:100 RD-0107

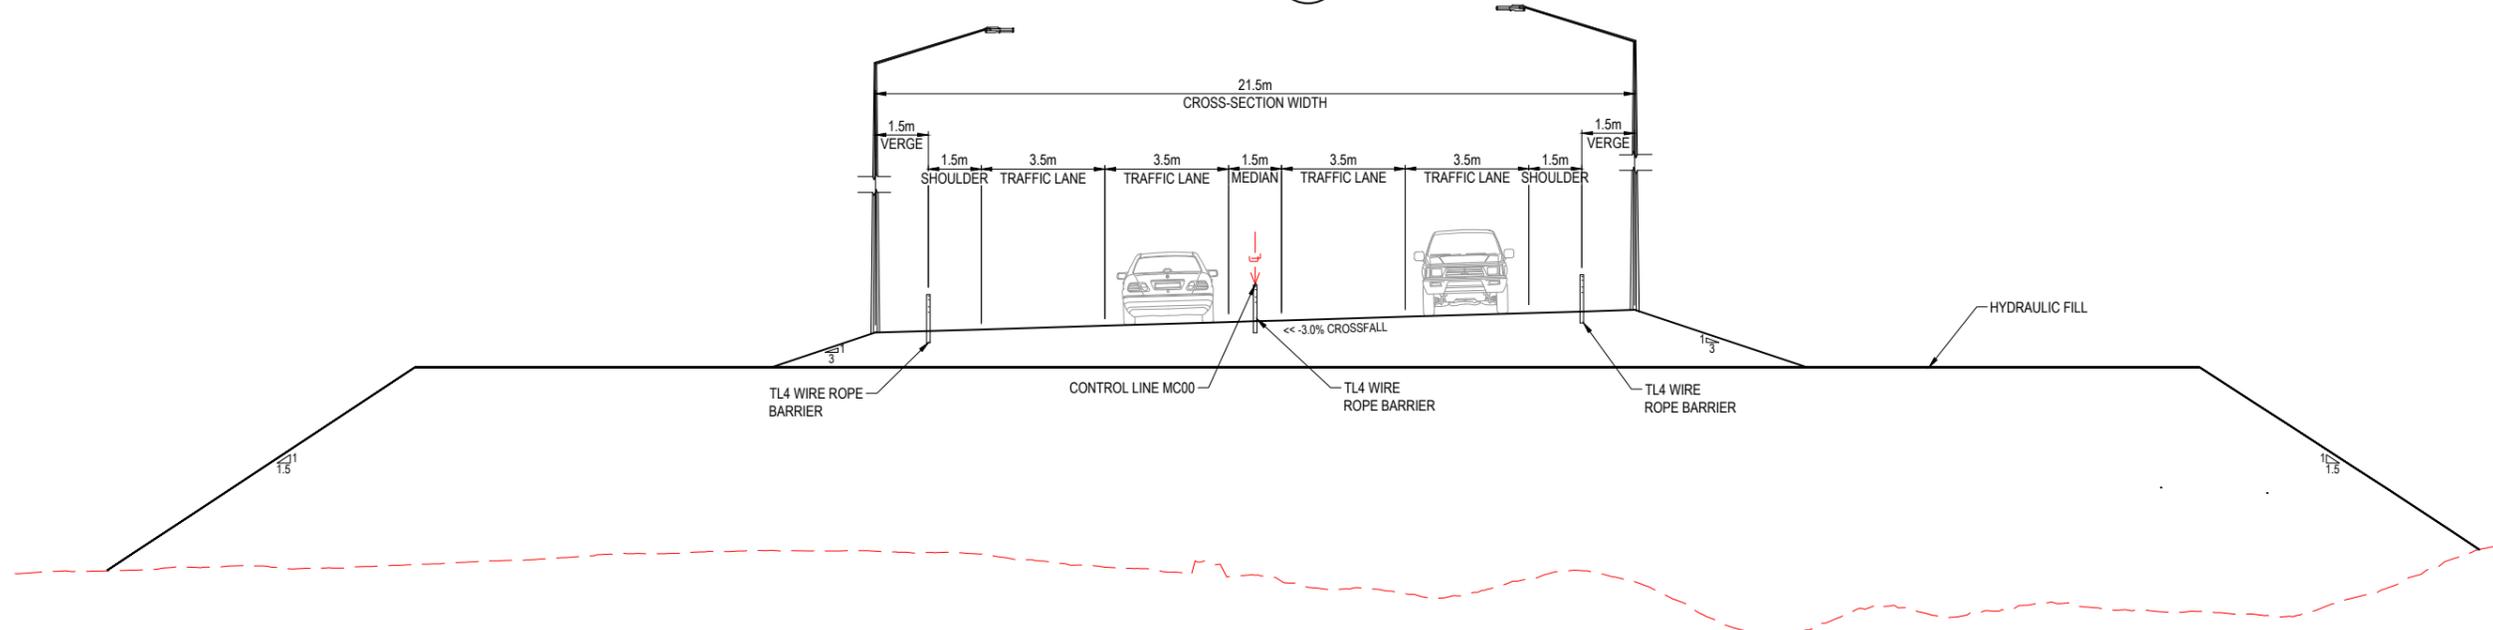

**QUARRY LAKES EMBANKMENT (MC00)**

**SECTION K**  
CH 4000 1:100 RD-0107

Plot Date: 2025-10-02 2:30 pm Filename: 11320-AUR-0350-PWI-RD-DRG-9155.DWG



All written dimensions take precedence over scaled dimensions.

Coordinate system

Height datum

PRINT ALL COPIES  
IN COLOUR



REV	DATE	REVISION DETAILS	REV	DRAWN	DESIGNED	VERIFIED	APPROVED
A	2025-10-02	ISSUED FOR CONSENT	A	R.FORBES	A.CRITCHON	M.NEL	M.FLANNERY

PREPARED BY

www.aurecongroup.com

CLIENT

Roads of National Significance

CONSTRUCTION STATUS  
**NOT FOR CONSTRUCTION**

DRAWN BY  
R.FORBES

DESIGNED BY  
A.CRITCHON

STATUS  
ISSUED FOR DETAILED DESIGN

DOCUMENT STATE  
PUBLISHED


PROJECT  
BELFAST TO PEGASUS MOTORWAY & WOODEND BYPASS

TITLE  
CONSENTING  
TYPICAL CROSS SECTIONS  
SHEET 5

DOCUMENT CODE  
11320-AUR-0350-PWI-RD-DRG-9155


SCALE	SIZE	REFERENCE No.	REV
1:100	A1	RD-DRG-9155	A

LEGEND	
	EXISTING SURFACE
	DESIGN SURFACE
	CONTROL LINE
	DESIGNATION BOUNDARY

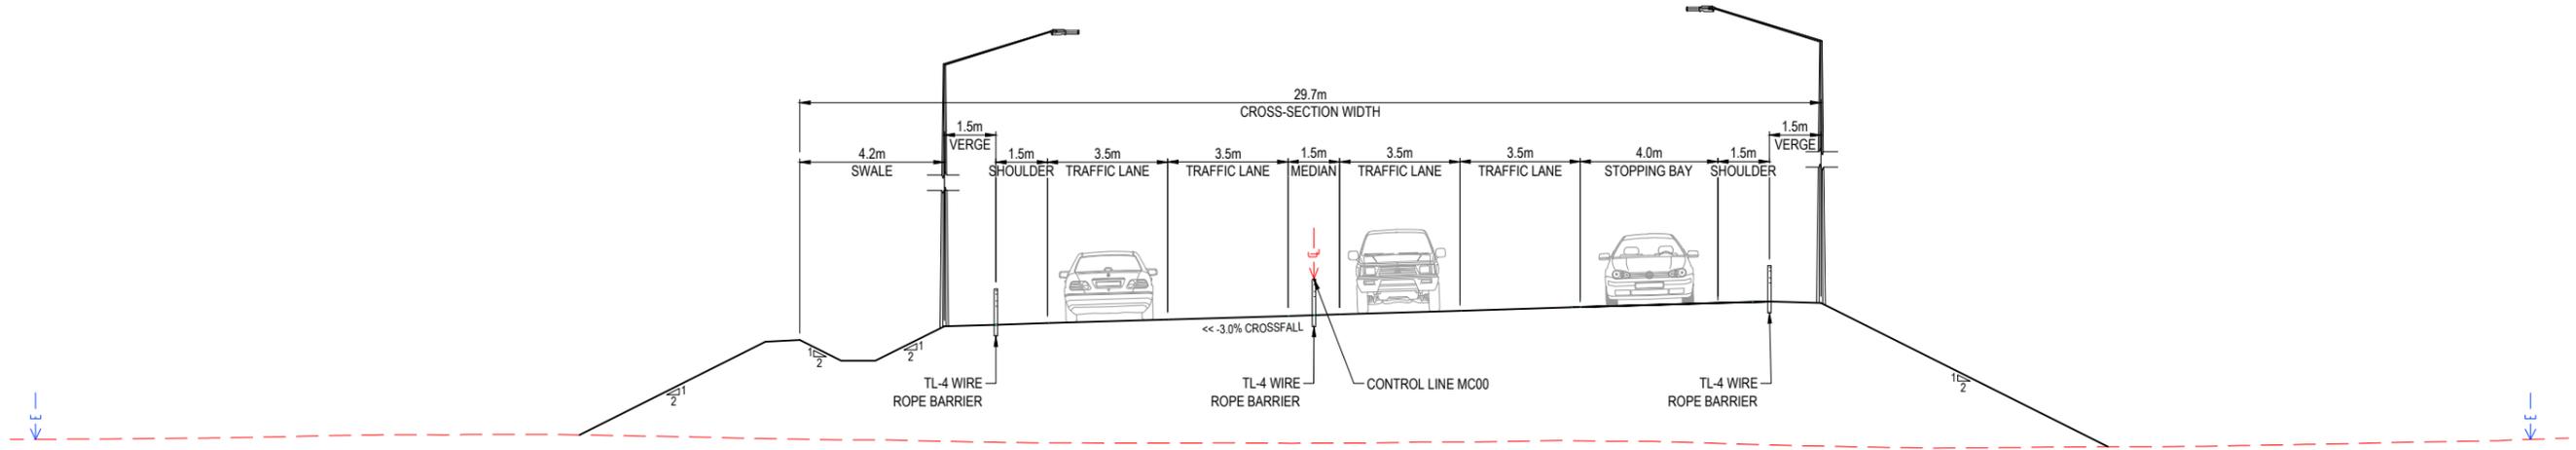

**WOODEND BYPASS (MC00)**

**SECTION L**  
CH 4700 1:100 RD-0108

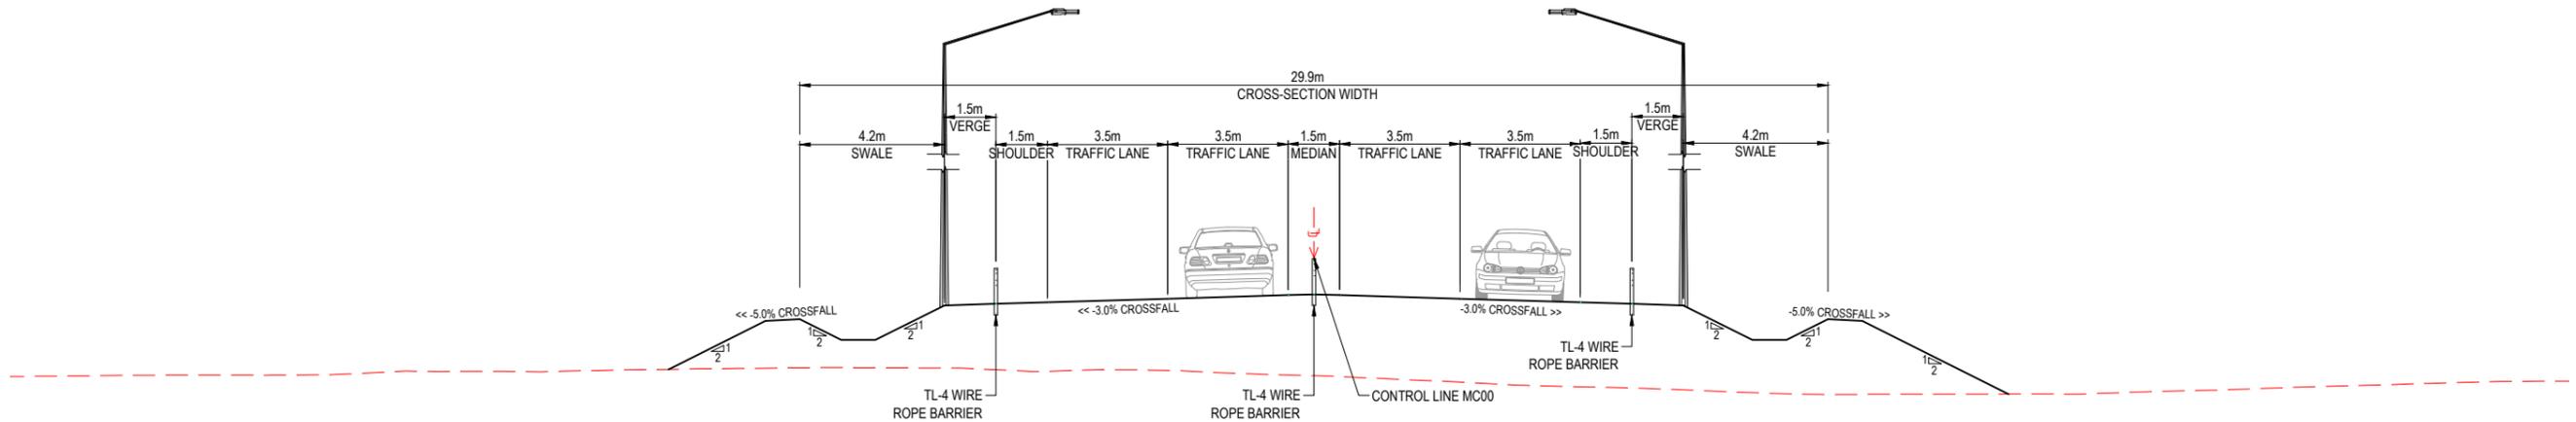

**WOODEND BYPASS (MC00)**

**SECTION M**  
CH 5800 1:100 RD-0110

Plot Date: 2025-10-02 2:30 pm Filename: 11320-AUR-0350-PWI-RD-DRG-9156.DWG



All written dimensions take precedence over scaled dimensions.

Coordinate system

Height datum

PRINT ALL COPIES  
IN COLOUR



REV	DATE	REVISION DETAILS	REV	DRAWN	DESIGNED	VERIFIED	APPROVED
A	2025-10-02	ISSUED FOR CONSENT	A	R.FORBES	A.CRITCHON	M.NEL	M.FLANNERY

PREPARED BY



CLIENT



**CONSTRUCTION STATUS**  
**NOT FOR CONSTRUCTION**

**DRAWN BY**  
R.FORBES

**DESIGNED BY**  
A.CRITCHON

**STATUS**  
ISSUED FOR DETAILED DESIGN

**DOCUMENT STATE**  
PUBLISHED


**PROJECT**  
BELFAST TO PEGASUS MOTORWAY & WOODEND BYPASS

**TITLE**  
CONSENTING  
TYPICAL CROSS SECTIONS  
SHEET 6

**DOCUMENT CODE**  
11320-AUR-0350-PWI-RD-DRG-9156


SCALE	SIZE	REFERENCE No.	REV
1:100	A1	RD-DRG-9156	A

LEGEND	
	EXISTING SURFACE
	DESIGN SURFACE
	CONTROL LINE
	DESIGNATION BOUNDARY

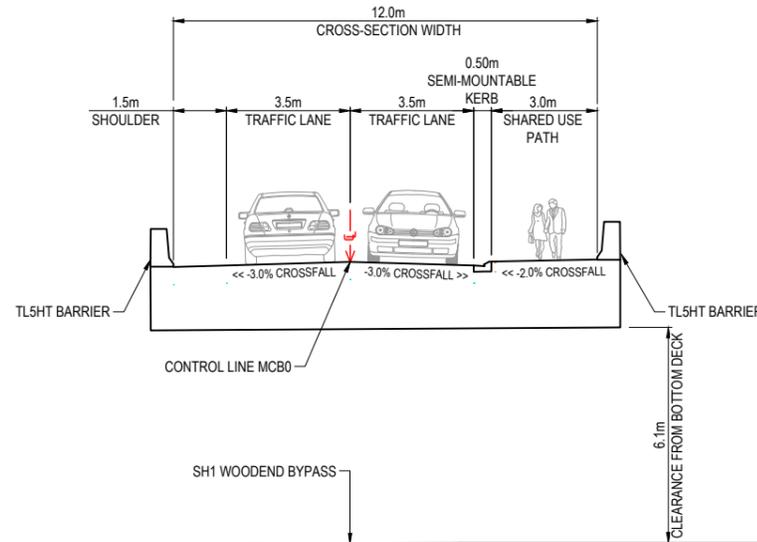

**WOODEND BEACH ROAD UNDERPASS (MCB0)**

**SECTION N**  
CH 325 1:100 RD-0111

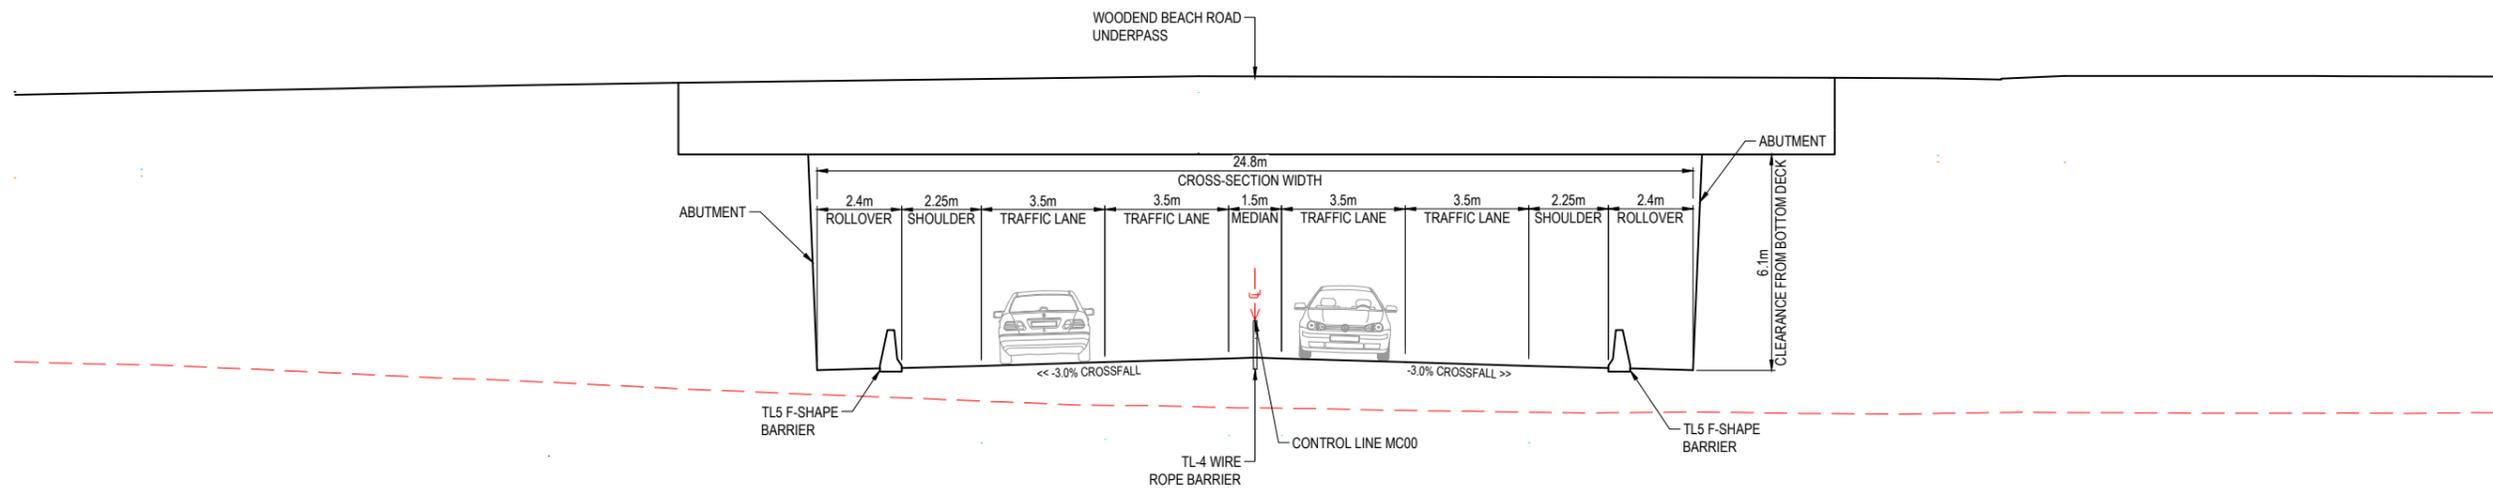

**WOODEND BYPASS UNDER WOODEND BEACH ROAD BRIDGE (MC00)**

**SECTION O**  
CH 6339 1:100 RD-0111

Plot Date: 2025-10-02 2:30 pm Filename: 11320-AUR-0350-PWI-RD-DRG-9157.DWG



All written dimensions take precedence over scaled dimensions.

Coordinate system

Height datum

PRINT ALL COPIES IN COLOUR



REV	DATE	REVISION DETAILS	REV	DRAWN	DESIGNED	VERIFIED	APPROVED
A	2025-10-02	ISSUED FOR CONSENT	A	R.FORBES	A.CRITCHON	M.NEL	M.FLANNERY

PREPARED BY

www.aurecongroup.com

CLIENT

Roads of National Significance

**CONSTRUCTION STATUS**  
NOT FOR CONSTRUCTION

**DRAWN BY**  
R.FORBES

**DESIGNED BY**  
A.CRITCHON

**STATUS**  
ISSUED FOR DETAILED DESIGN

**CODE**  
P3

**DOCUMENT STATE**  
PUBLISHED


**PROJECT**  
BELFAST TO PEGASUS MOTORWAY & WOODEND BYPASS

**TITLE**  
CONSENTING  
TYPICAL CROSS SECTIONS  
SHEET 7

**DOCUMENT CODE**  
11320-AUR-0350-PWI-RD-DRG-9157


SCALE	SIZE	REFERENCE No.	REV
1:100	A1	RD-DRG-9157	A

LEGEND	
	EXISTING SURFACE
	DESIGN SURFACE
	CONTROL LINE
	DESIGNATION BOUNDARY

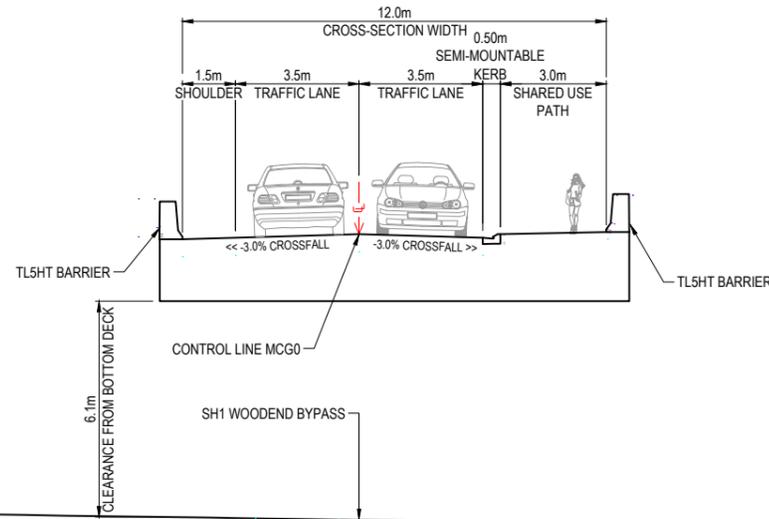

**GLADSTONE ROAD UNDERPASS (MCG0)**

SECTION **P**  
CH 272 1:100 RD-0113

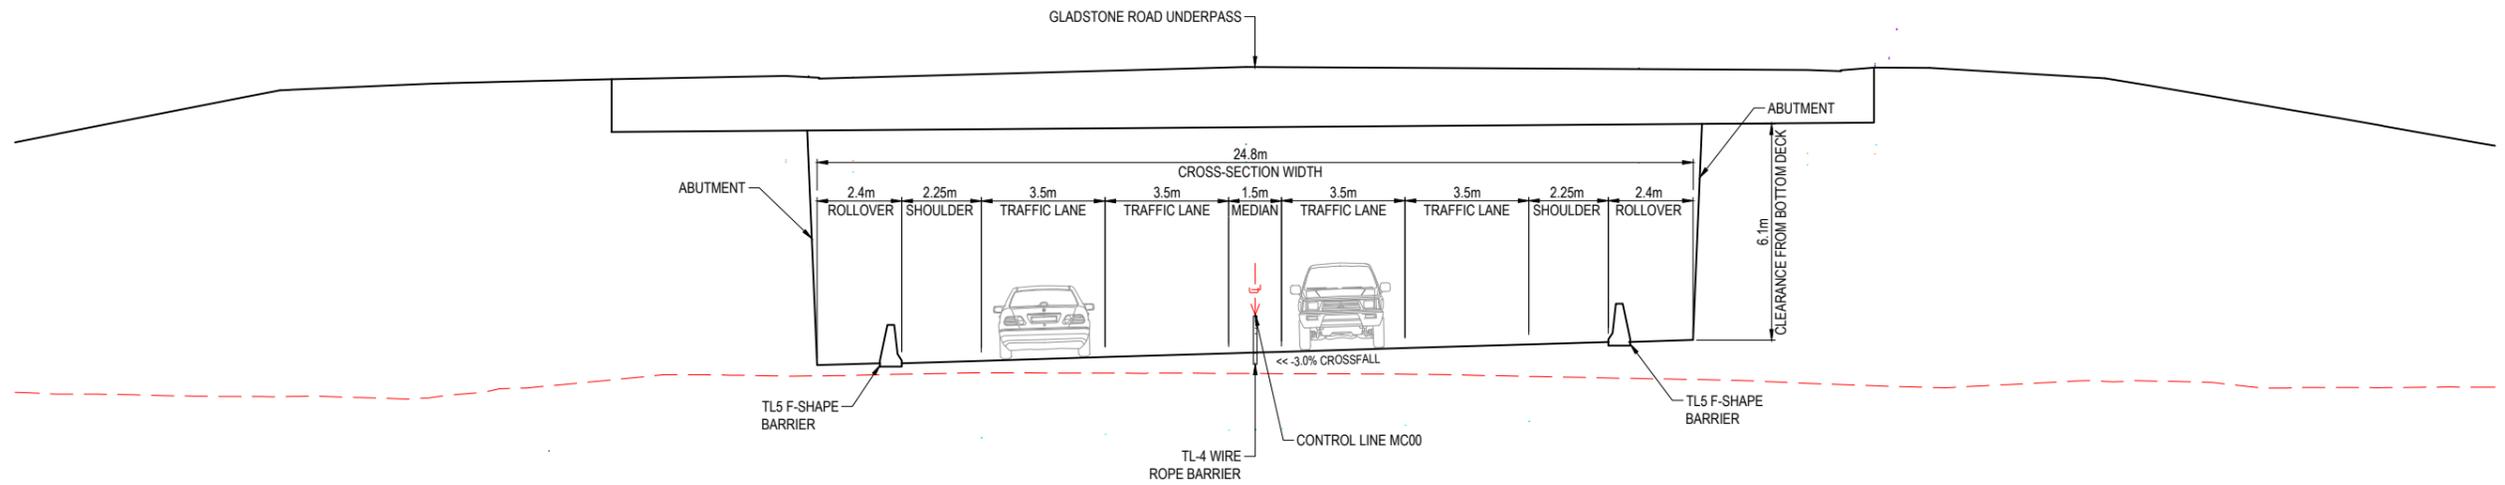

**WOODEND BYPASS ROAD UNDER GLADSTONE ROAD UNDERPASS (MC00)**

SECTION **Q**  
CH 7598 1:100 RD-0113

Plot Date: 2025-10-02 2:30 pm Filename: 11320-AUR-0350-PWI-RD-DRG-9158.DWG



All written dimensions take precedence over scaled dimensions.

Coordinate system

Height datum

PRINT ALL COPIES  
IN COLOUR



REV	DATE	REVISION DETAILS	REV	DRAWN	DESIGNED	VERIFIED	APPROVED
A	2025-10-02	ISSUED FOR CONSENT	A	R.FORBES	A.CRITCHON	M.NEL	M.FLANNERY

PREPARED BY

www.aurecongroup.com

CLIENT

Roads of National Significance

CONSTRUCTION STATUS  
**NOT FOR CONSTRUCTION**

DRAWN BY  
R.FORBES

DESIGNED BY  
A.CRITCHON

STATUS  
ISSUED FOR DETAILED DESIGN

CODE  
P3

DOCUMENT STATE  
PUBLISHED


PROJECT  
BELFAST TO PEGASUS MOTORWAY & WOODEND BYPASS

TITLE  
CONSENTING  
TYPICAL CROSS SECTIONS  
SHEET 8

DOCUMENT CODE  
11320-AUR-0350-PWI-RD-DRG-9158


SCALE	SIZE	REFERENCE No.	REV
1:100	A1	RD-DRG-9158	A

LEGEND	
	EXISTING SURFACE
	DESIGN SURFACE
	CONTROL LINE
	DESIGNATION BOUNDARY

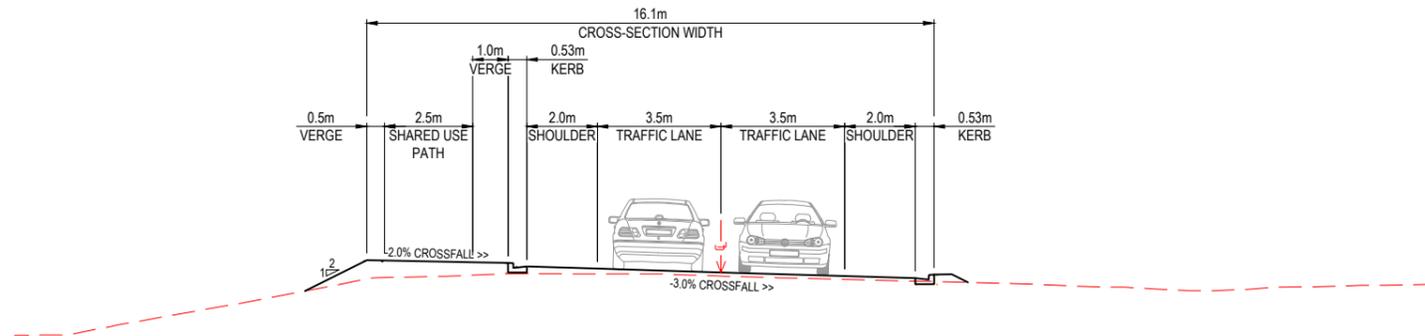

**GARLICK STREET (MCM0)**


**SECTION R**  
CH 130 1:100 DRG-0115

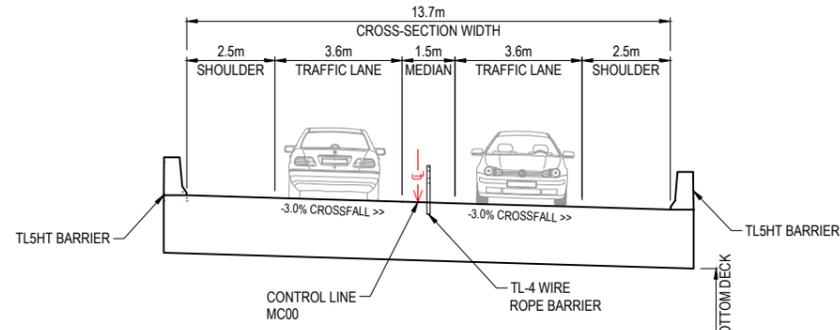

**PEGASUS INTERCHANGE OVERBRIDGE (MC00)**

**SECTION S**  
CH 9577 1:100 RD-0116

Plot Date: 2025-10-02 2:31 pm Filename: 11320-AUR-0350-PWI-RD-DRG-9159.DWG

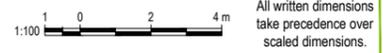

All written dimensions take precedence over scaled dimensions.

Coordinate system  
Height datum

REV	DATE	REVISION DETAILS	REV	DRAWN	DESIGNED	VERIFIED	APPROVED
A	2025-10-02	ISSUED FOR CONSENT	A	R.FORBES	A.CRITCHON	M.NEL	M.FLANNERY

PREPARED BY

www.aurecongroup.com


CLIENT

Roads of National Significance

PRINT ALL COPIES IN COLOUR


CONSTRUCTION STATUS		PROJECT			
NOT FOR CONSTRUCTION		BELFAST TO PEGASUS MOTORWAY & WOODEND BYPASS			
DRAWN BY R.FORBES		TITLE CONSENTING TYPICAL CROSS SECTIONS SHEET 9			
DESIGNED BY A.CRITCHON		DOCUMENT CODE 11320-AUR-0350-PWI-RD-DRG-9159			
STATUS ISSUED FOR DETAILED DESIGN	CODE P3	SCALE 1:100	SIZE A1	REFERENCE No. RD-DRG-9159	REV A
DOCUMENT STATE PUBLISHED					

LEGEND	
	EXISTING SURFACE
	DESIGN SURFACE
	CONTROL LINE
	DESIGNATION BOUNDARY

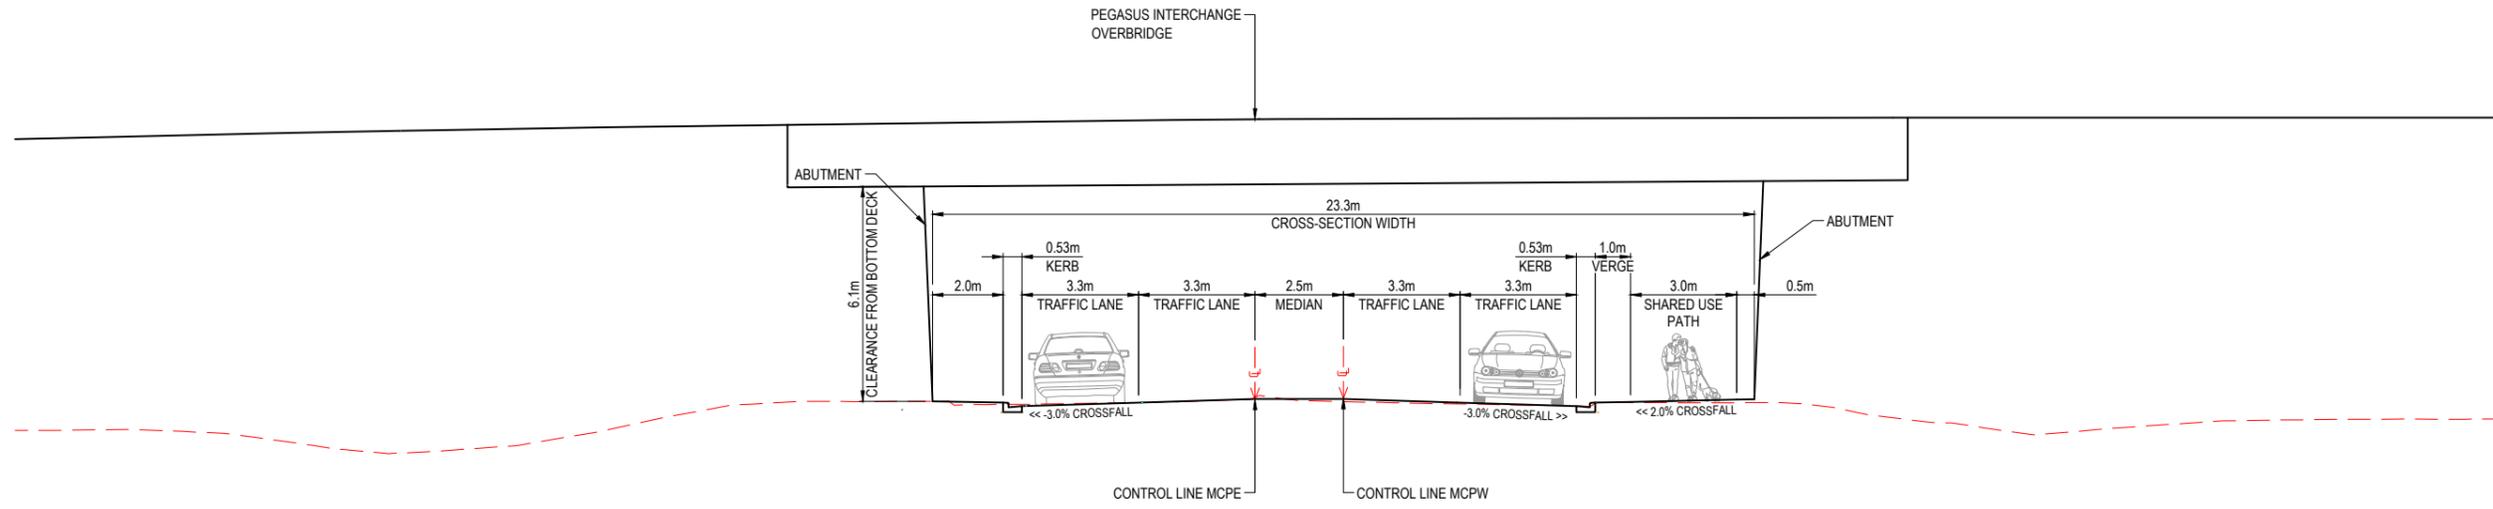

**PEGASUS BOULEVARD (MCPE)**


**SECTION T**  
CH 160 1:100 RD-0116

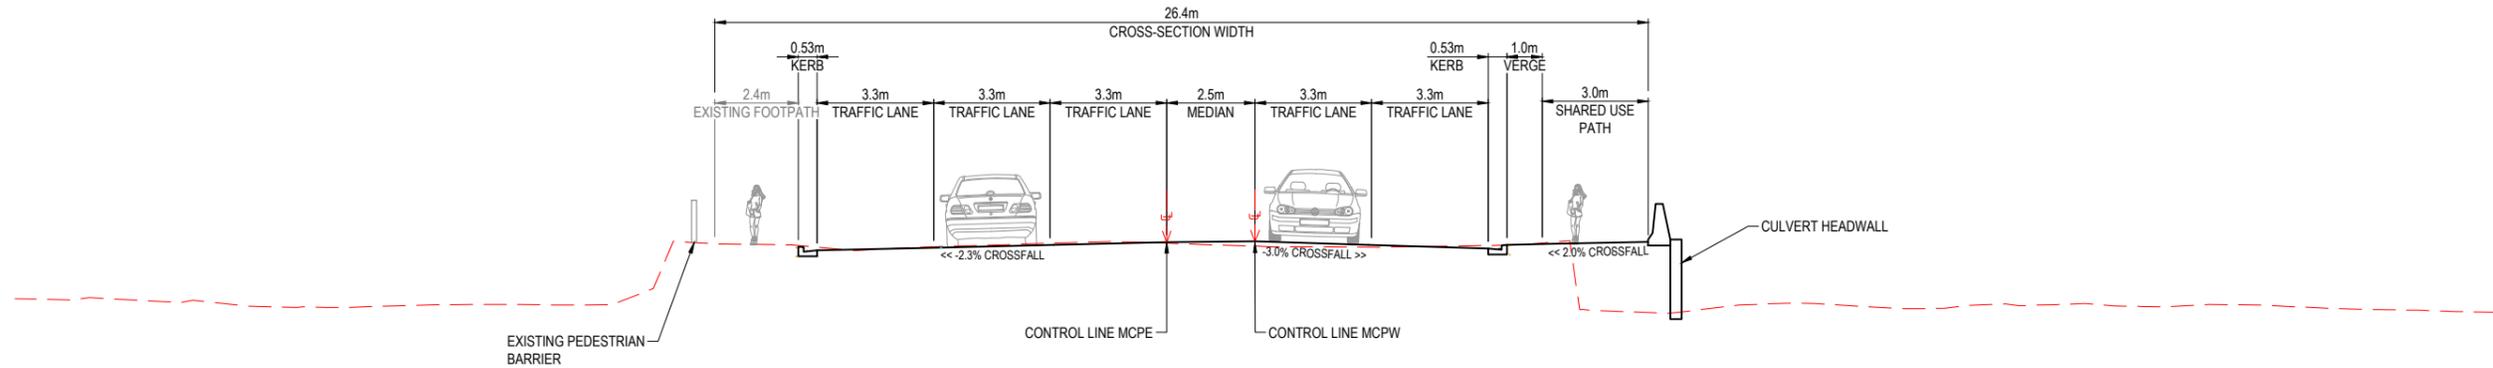

**BOB ROBERTSON DRIVE (MCPE)**

**SECTION U**  
CH 105 1:100 RD-0116

Plot Date: 2025-10-02 2:31 pm Filename: 11320-AUR-0350-PWI-RD-DRG-9160.DWG

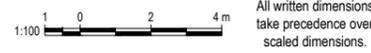

All written dimensions take precedence over scaled dimensions.

Coordinate system  
Height datum

REV	DATE	REVISION DETAILS	REV	DRAWN	DESIGNED	VERIFIED	APPROVED
A	2025-10-02	ISSUED FOR CONSENT	A	R.FORBES	A.CRITCHON	M.NEL	M.FLANNERY

PREPARED BY

www.aurecongroup.com

CLIENT

Roads of National Significance

PRINT ALL COPIES IN COLOUR

CONSTRUCTION STATUS		PROJECT	
NOT FOR CONSTRUCTION		BELFAST TO PEGASUS MOTORWAY & WOODEND BYPASS	
DRAWN BY R.FORBES		TITLE	
DESIGNED BY A.CRITCHON		CONSENTING TYPICAL CROSS SECTIONS SHEET 10	
STATUS ISSUED FOR DETAILED DESIGN		DOCUMENT CODE	
CODE P3		11320-AUR-0350-PWI-RD-DRG-9160	
DOCUMENT STATE PUBLISHED		SCALE 1:100	SIZE A1
		REFERENCE No. RD-DRG-9160	REV A