


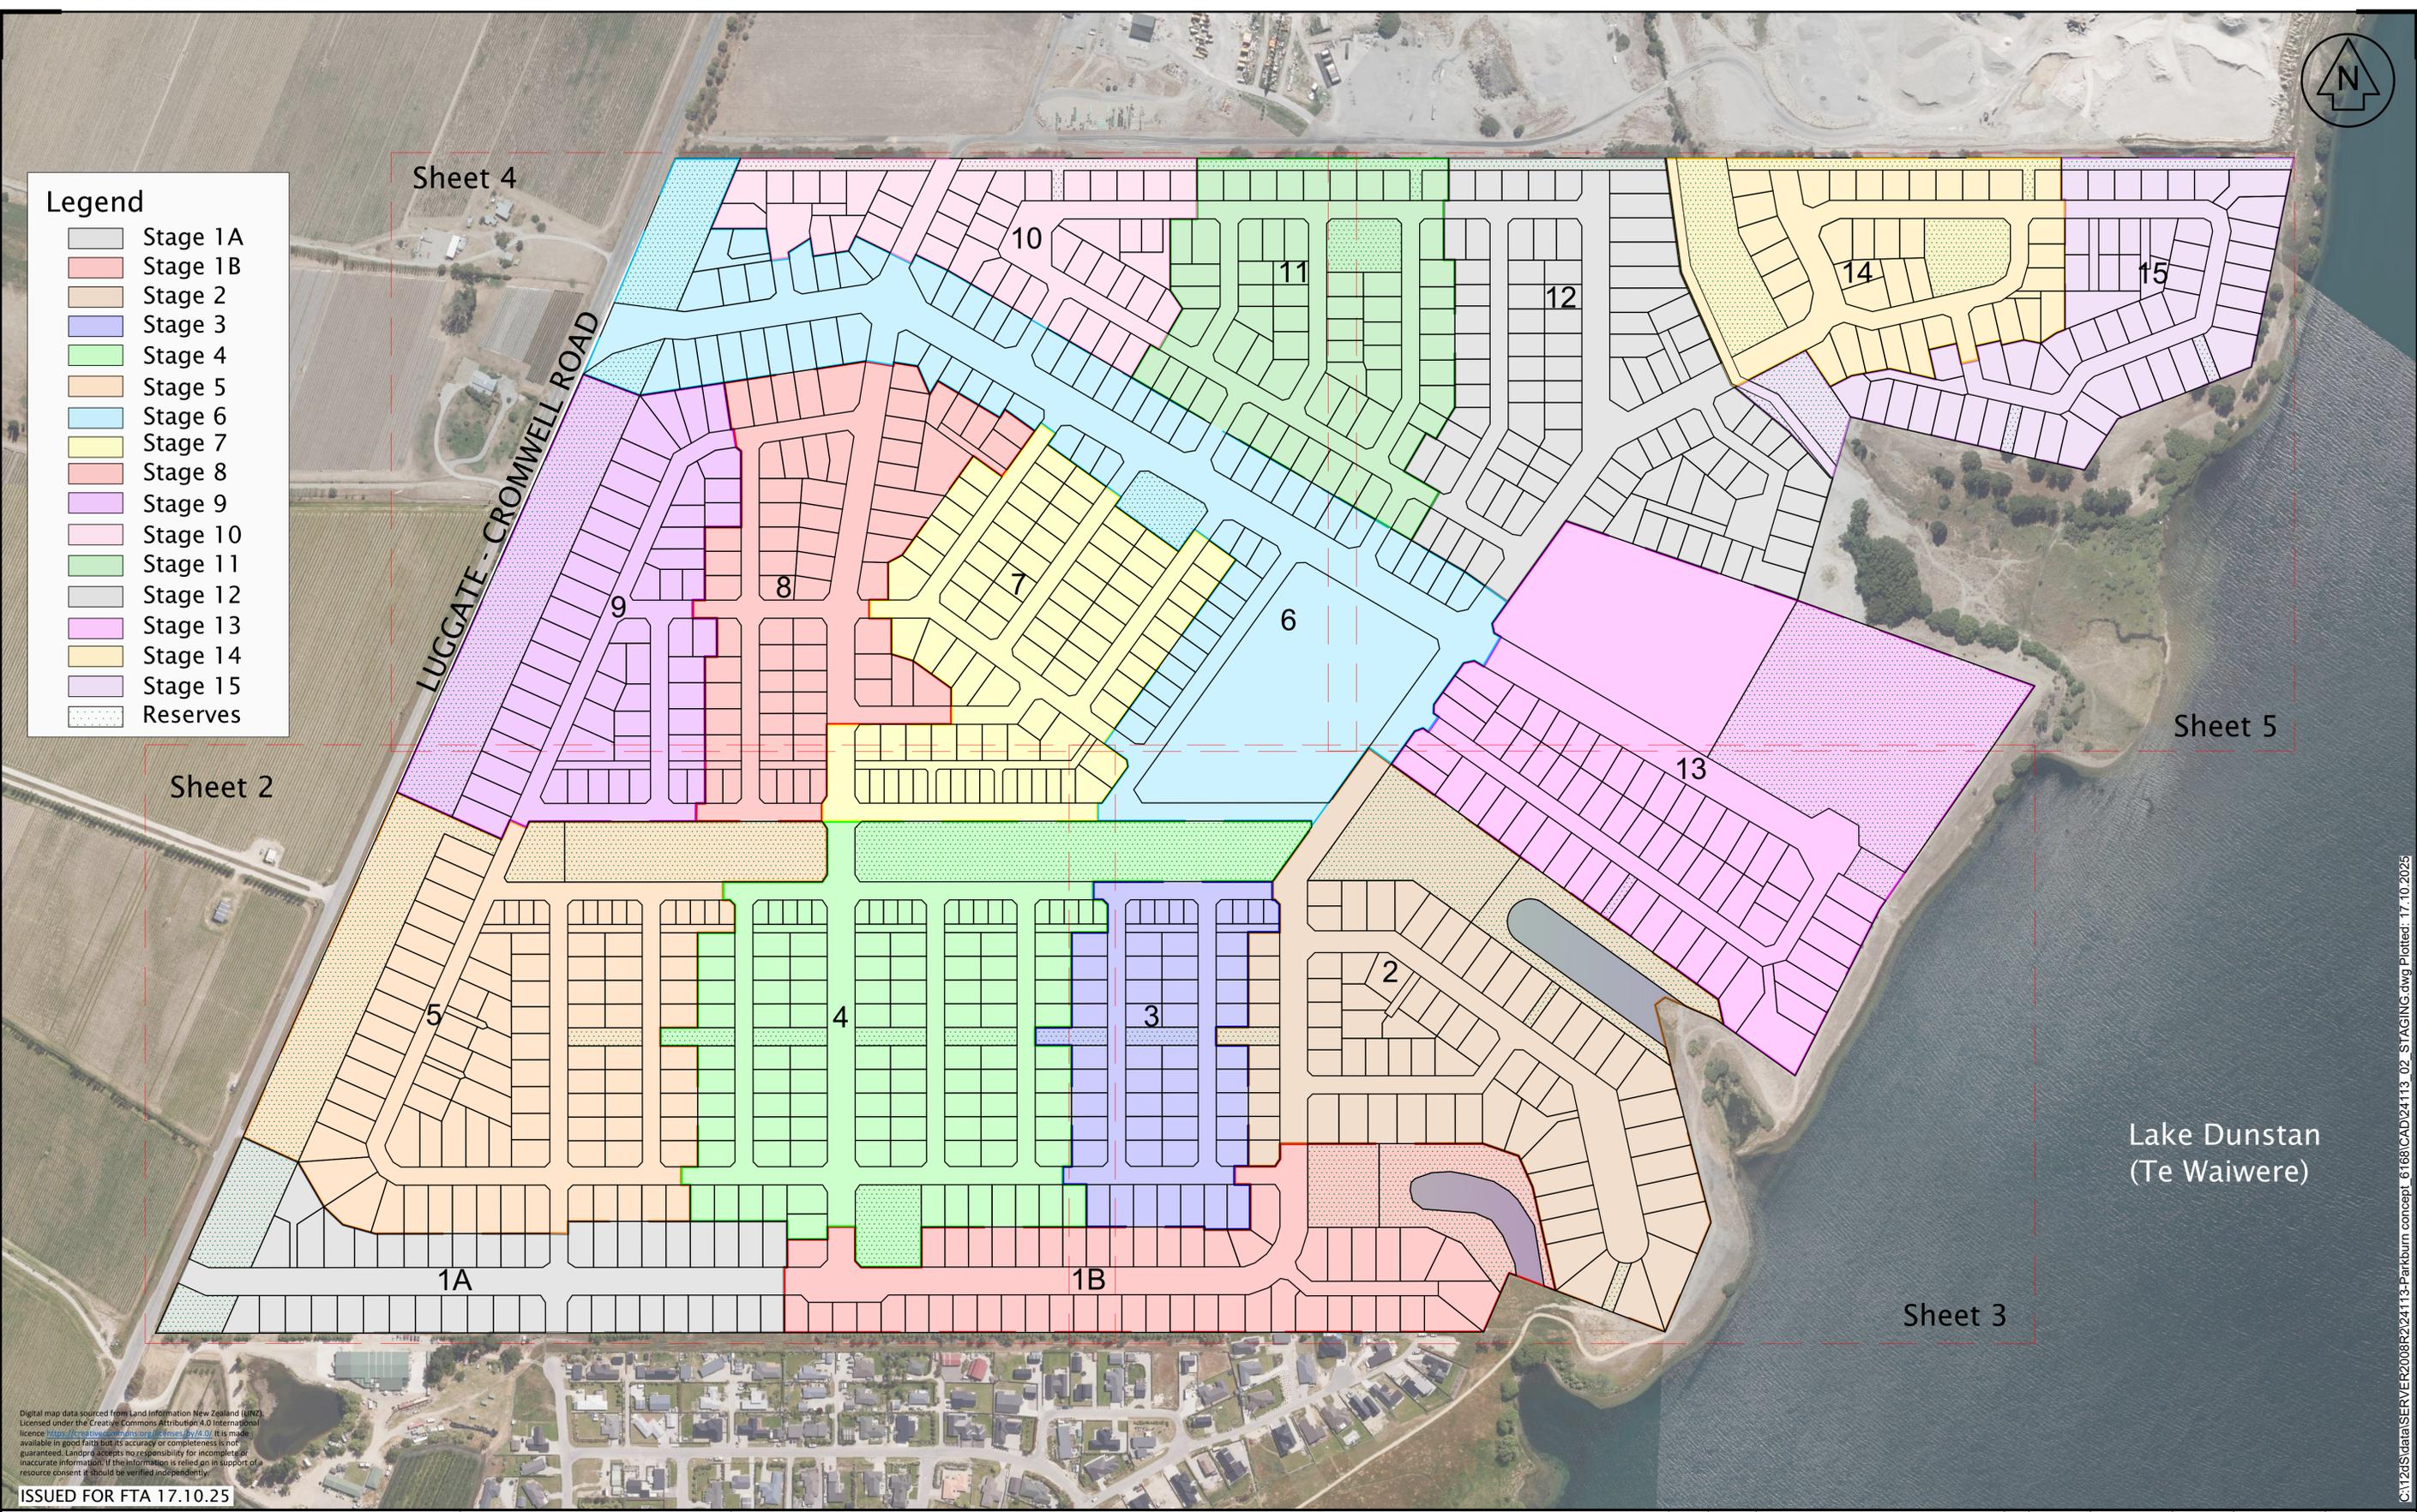

- Legend**
- Stage 1A
 - Stage 1B
 - Stage 2
 - Stage 3
 - Stage 4
 - Stage 5
 - Stage 6
 - Stage 7
 - Stage 8
 - Stage 9
 - Stage 10
 - Stage 11
 - Stage 12
 - Stage 13
 - Stage 14
 - Stage 15
 - Reserves



ISSUED FOR FTA 17.10.25

LANDPRO.

OFFICES IN CROMWELL, GORE, AND NEW PLYMOUTH - www.landpro.co.nz

Client
FH LAND DEVELOPMENT LTD

NOTES
 - All dimensions shown are in metres unless otherwise shown
 - Copyright on this drawing is reserved
 - Check any electronic data against the hardcopy plan to ensure it is the latest version
 - If this plan is being used as part of sale and purchase agreement then it is done so on the basis that it is preliminary only, final dimensions and areas may vary on final survey

**STAGING PLAN - OVERVIEW - SHEET 1 OF 5
 PARKBURN QUARRY DEVELOPMENT
 922 LUGGATE - CROMWELL ROAD**


Rev.	Date	Revision Details	By	Surveyed	Signed	Date	Job No.	Drawing No.
1	9.10.25	Changes to cycle way width and reserves	SLM				24113	02_01
B	16.10.25	s58 Strip and Esplanade Reserves updated	SLM	Drawn	Signed	Date	Scale	
				SLM		30.7.25	1:5000 @ A3	
				Designed	Signed	Date	Datum & Level	Rev.
			TJ			JULY 25	LP 2000	B

C:\12\stata\SERVER\2008R\24113-Parkburn concept_6168\CAD\24113_02_STAGING.dwg Plotted: 17.10.2025



Legend

- Stage 1A
- Stage 1B
- Stage 2
- Stage 3
- Stage 4
- Stage 5
- Stage 6
- Stage 7
- Stage 8
- Stage 9
- Stage 10
- Stage 11
- Stage 12
- Stage 13
- Stage 14
- Stage 15
- Reserves

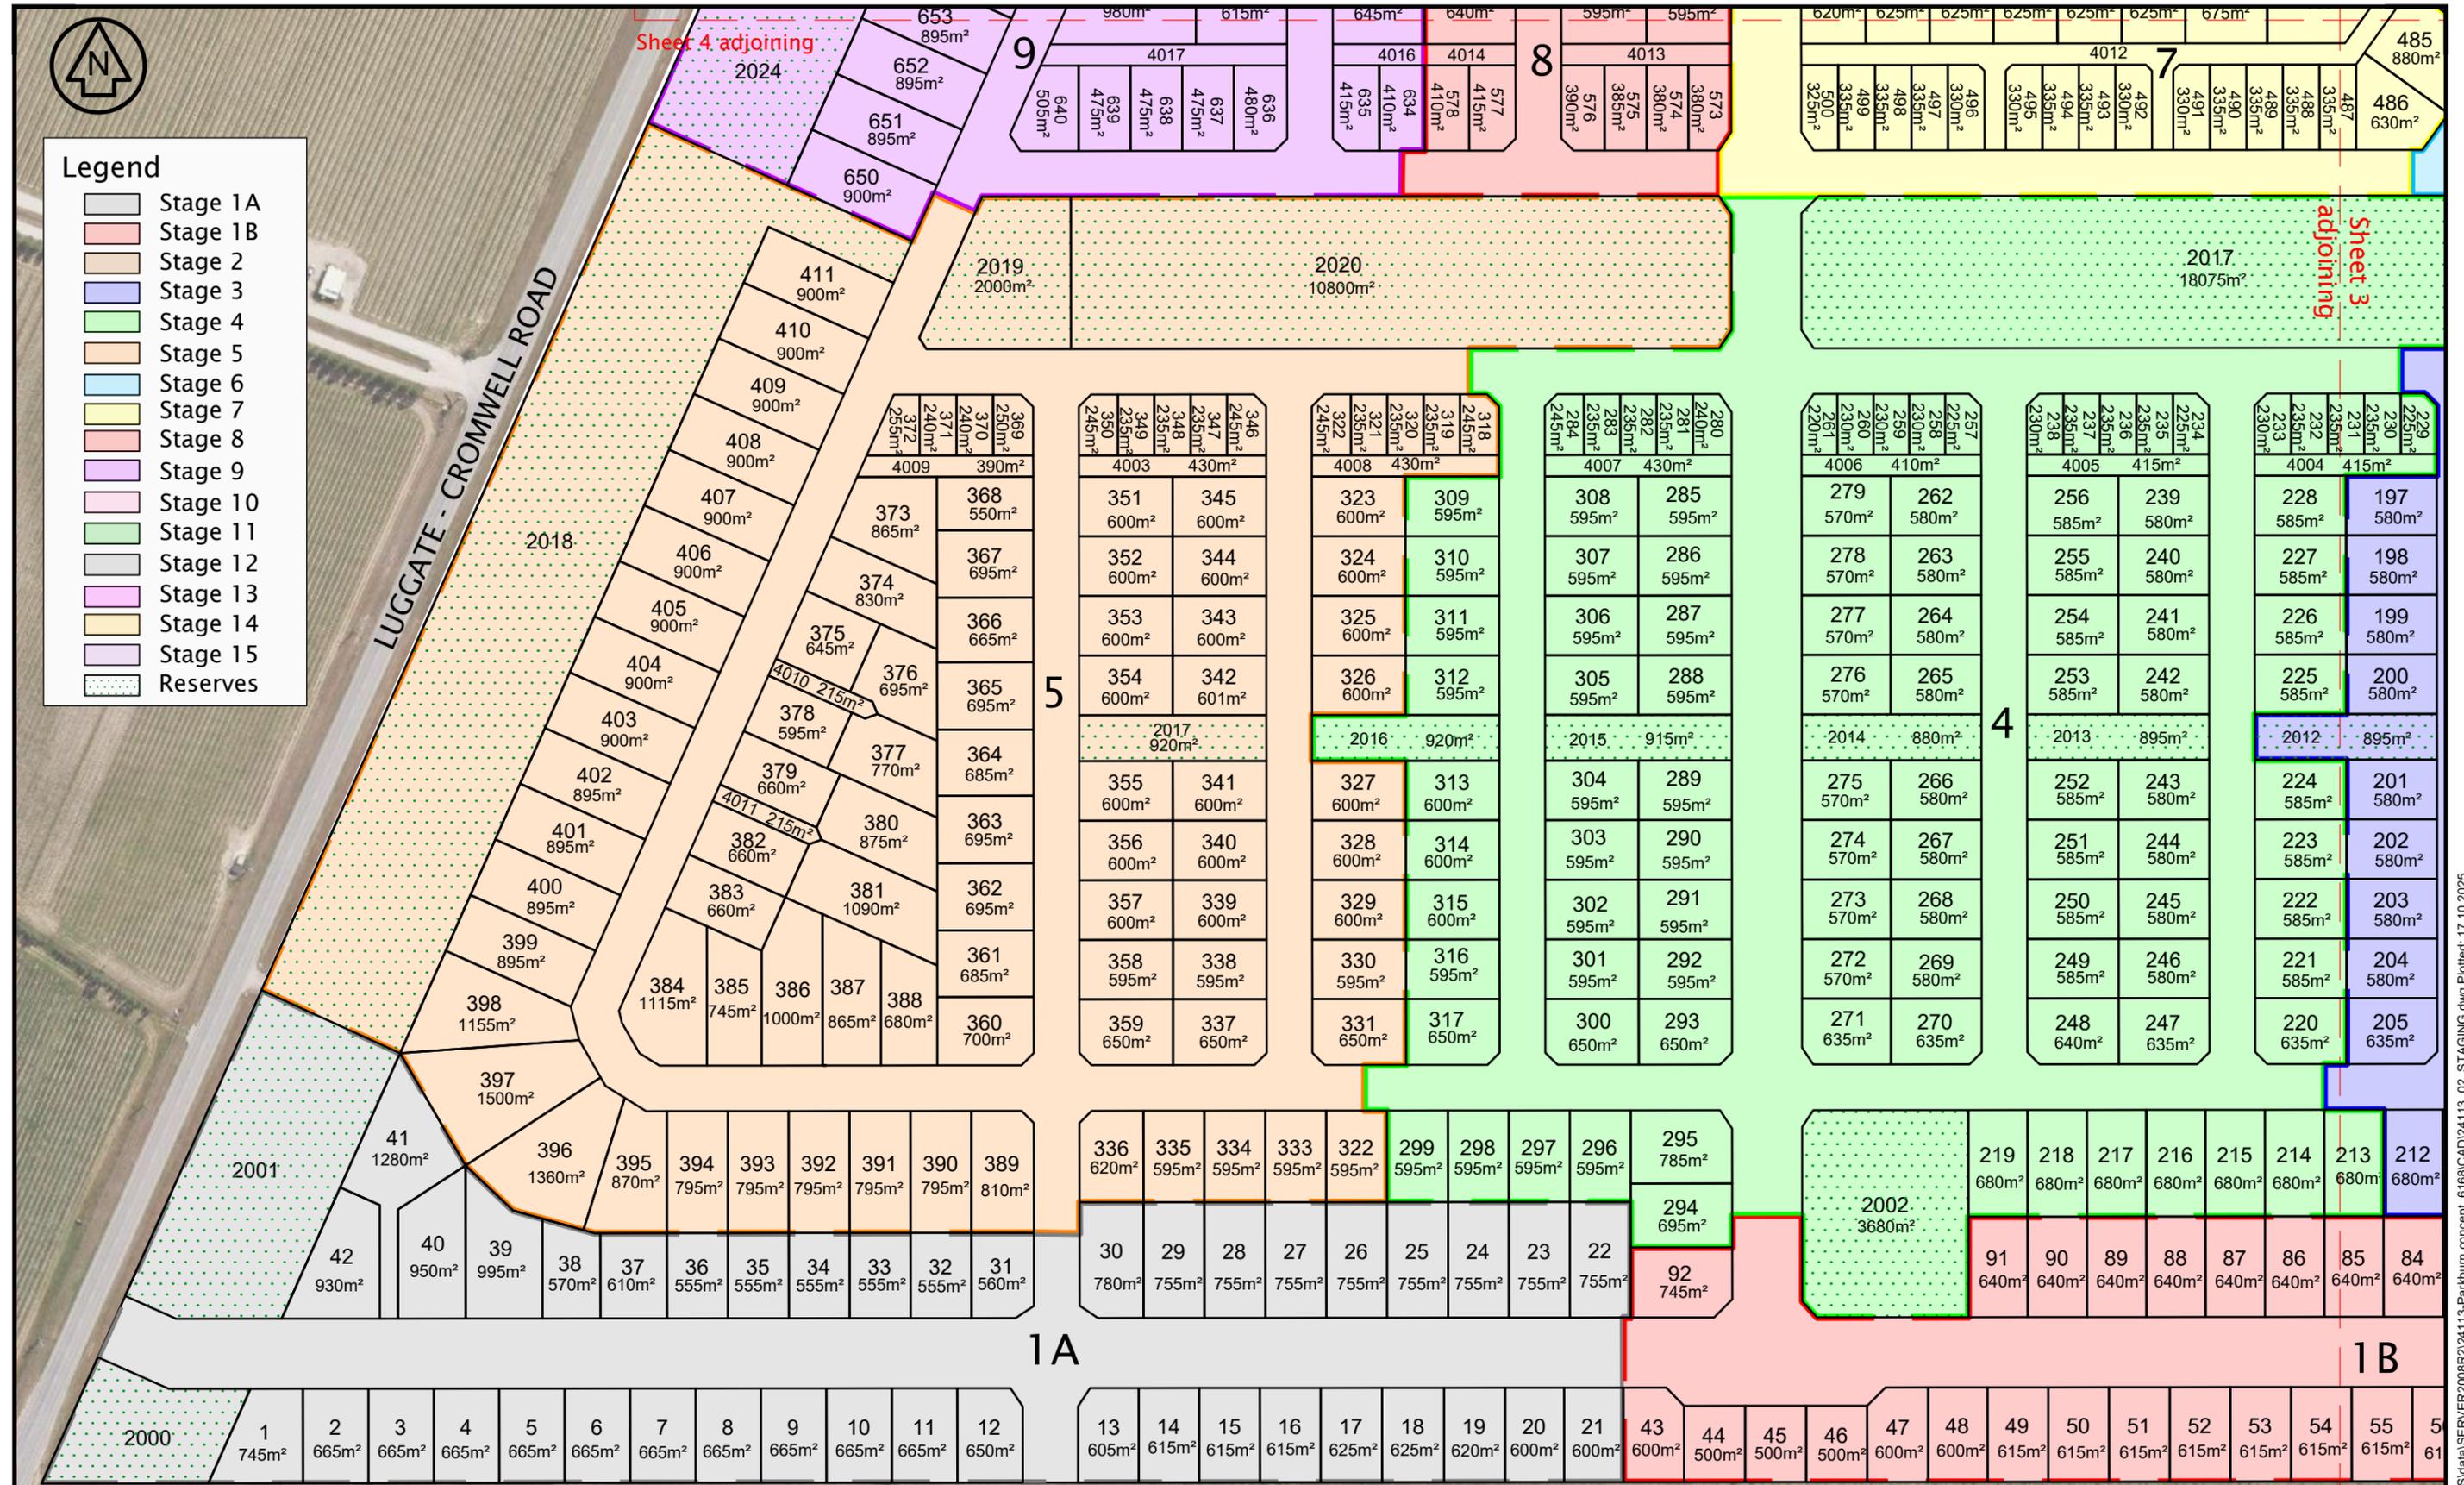

ISSUED FOR FTA 17.10.25

LANDPRO.

OFFICES IN CROMWELL, GORE AND NEW PLYMOUTH - www.landpro.co.nz

Client
FH LAND DEVELOPMENT LTD


NOTES

- All dimensions shown are in metres unless otherwise shown
- Copyright on this drawing is reserved
- Check any electronic data against the hardcopy plan to ensure it is the latest version
- If this plan is being used as part of sale and purchase agreement then it is done so on the basis that it is preliminary only, final dimensions and areas may vary on final survey

STAGING PLAN - SHEET 2 OF 5 PARKBURN QUARRY DEVELOPMENT 922 LUGGATE - CROMWELL ROAD

Rev.	Date	Revision Details	By	Surveyed	Signed	Date	Job No.	Drawing No.
A	9.10.25	Changes to cycle way width and reserves	SLM				24113	02_02
B	16.10.25	s58 Strip and Esplande Reserves updated	SLM					
				Drawn	Signed	Date	Scale	1:1000 @ A1 1:2000 @ A3
				Designed	Signed	Date	Datum & Level	Rev.
				TJ		JULY 25	LP2000	B

C:\1265\data\SERVER\2008R2\24113-Parkburn_concept_6168\CAD\24113_02_STAGING.dwg Plotted: 17.10.2025

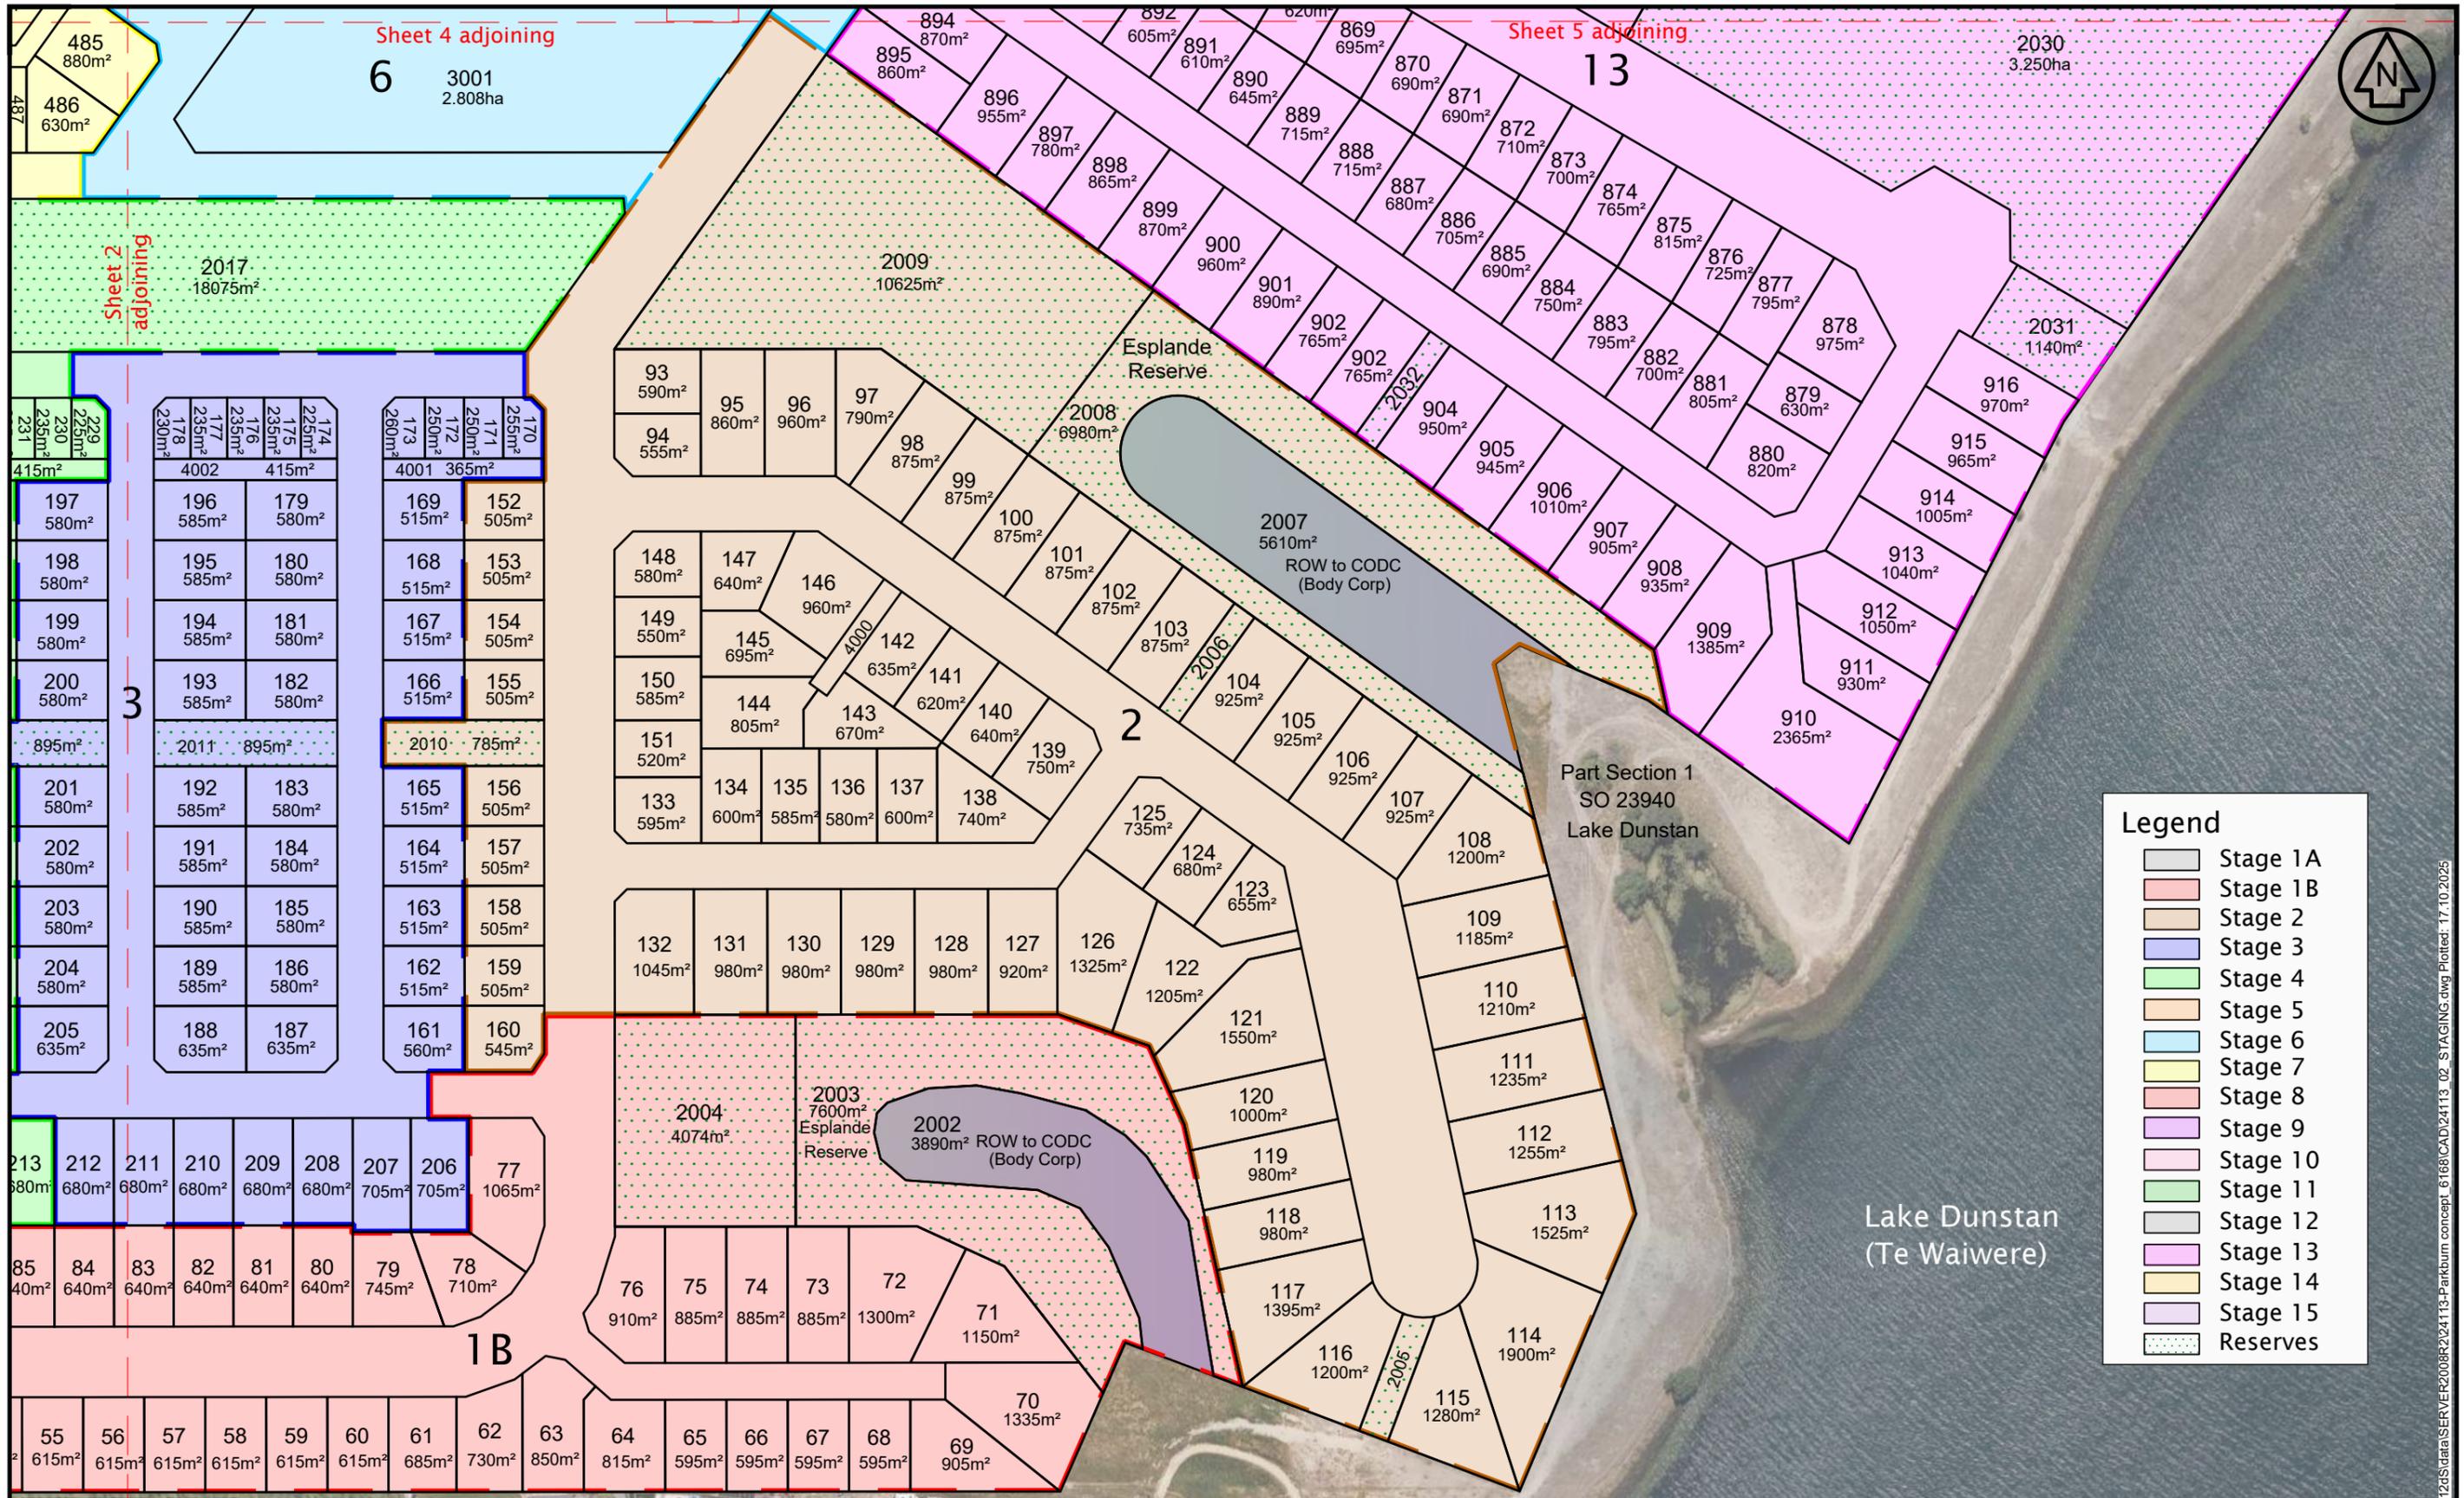

Legend	
[Light Blue Box]	Stage 1A
[Light Red Box]	Stage 1B
[Light Orange Box]	Stage 2
[Light Purple Box]	Stage 3
[Light Green Box]	Stage 4
[Light Yellow Box]	Stage 5
[Light Cyan Box]	Stage 6
[Light Orange Box]	Stage 7
[Light Red Box]	Stage 8
[Light Purple Box]	Stage 9
[Light Pink Box]	Stage 10
[Light Green Box]	Stage 11
[Light Grey Box]	Stage 12
[Light Purple Box]	Stage 13
[Light Yellow Box]	Stage 14
[Light Purple Box]	Stage 15
[Dotted Pattern Box]	Reserves

ISSUED FOR FTA 17.10.25

LANDPRO.

OFFICES IN CROMWELL, GORE AND NEW PLYMOUTH - www.landpro.co.nz

Client
FH LAND DEVELOPMENT LTD

NOTES
 - All dimensions shown are in metres unless otherwise shown
 - Copyright on this drawing is reserved
 - Check any electronic data against the hardcopy plan to ensure it is the latest version
 - If this plan is being used as part of sale and purchase agreement then it is done so on the basis that it is preliminary only. Final dimensions and areas may vary on final survey

**STAGING PLAN - SHEET 3 OF 5
 PARKBURN QUARRY DEVELOPMENT
 922 LUGGATE - CROMWELL ROAD**

Rev.	Date	Revision Details	By	Surveyed	Signed	Date	Job No.	Drawing No.
A	9.10.25	Changes to cycle way width and reserves	SLM				24113	02_03
B	16.10.25	s58 Strip and Esplande Reserves updated	SLM	Drawn	Signed			
				SLM		30.7.25		1:2000 @ A3
				Designed	Signed			
				TJ		JULY 25	LP2000	B

C:\12\staging\SERVER\2008R2\24113-Parkburn concept_6168\CAD\24113_02_STAGING.dwg Plotted: 17.10.2025



Legend

- Stage 1A
- Stage 1B
- Stage 2
- Stage 3
- Stage 4
- Stage 5
- Stage 6
- Stage 7
- Stage 8
- Stage 9
- Stage 10
- Stage 11
- Stage 12
- Stage 13
- Stage 14
- Stage 15
- Reserves

LUGGATE - CROMWELL ROAD

ISSUED FOR FTA 17.10.25
Sheet 2 adjoining

Sheet 3 adjoining

Sheet 5 adjoining

Client
FH LAND DEVELOPMENT LTD

NOTES
- All dimensions shown are in metres unless otherwise shown
- Copyright on this drawing is reserved
- Check any electronic data against the hardcopy plan to ensure it is the latest version
- If this plan is being used as part of sale and purchase agreement then it is done so on the basis that it is preliminary only, final dimensions and areas may vary on final survey


STAGING PLAN - SHEET 4 OF 5
PARKBURN QUARRY DEVELOPMENT
922 LUGGATE - CROMWELL ROAD

Rev.	Date	Revision Details	By	Surveyed	Signed	Date	Job No.	Drawing No.
A	9.10.25	Changes to cycle way width and reserves	SLM				24113	02_04
B	16.10.25	s58 Strip and Esplanade Reserves updated	SLM	Drawn	Signed	Date	Scale	
				SLM		30.7.25	1:2000 @ A3	
				Designed	Signed	Date	Datum & Level	Rev.
			TJ			JULY 25	LP2000	B



OFFICES IN CROMWELL, GORE AND NEW PLYMOUTH - www.landpro.co.nz

C:\120\data\SERVER\2008R2\24113-Parkburn concept_6168\CAD\24113_02_STAGING.dwg Plotted: 17.10.2025

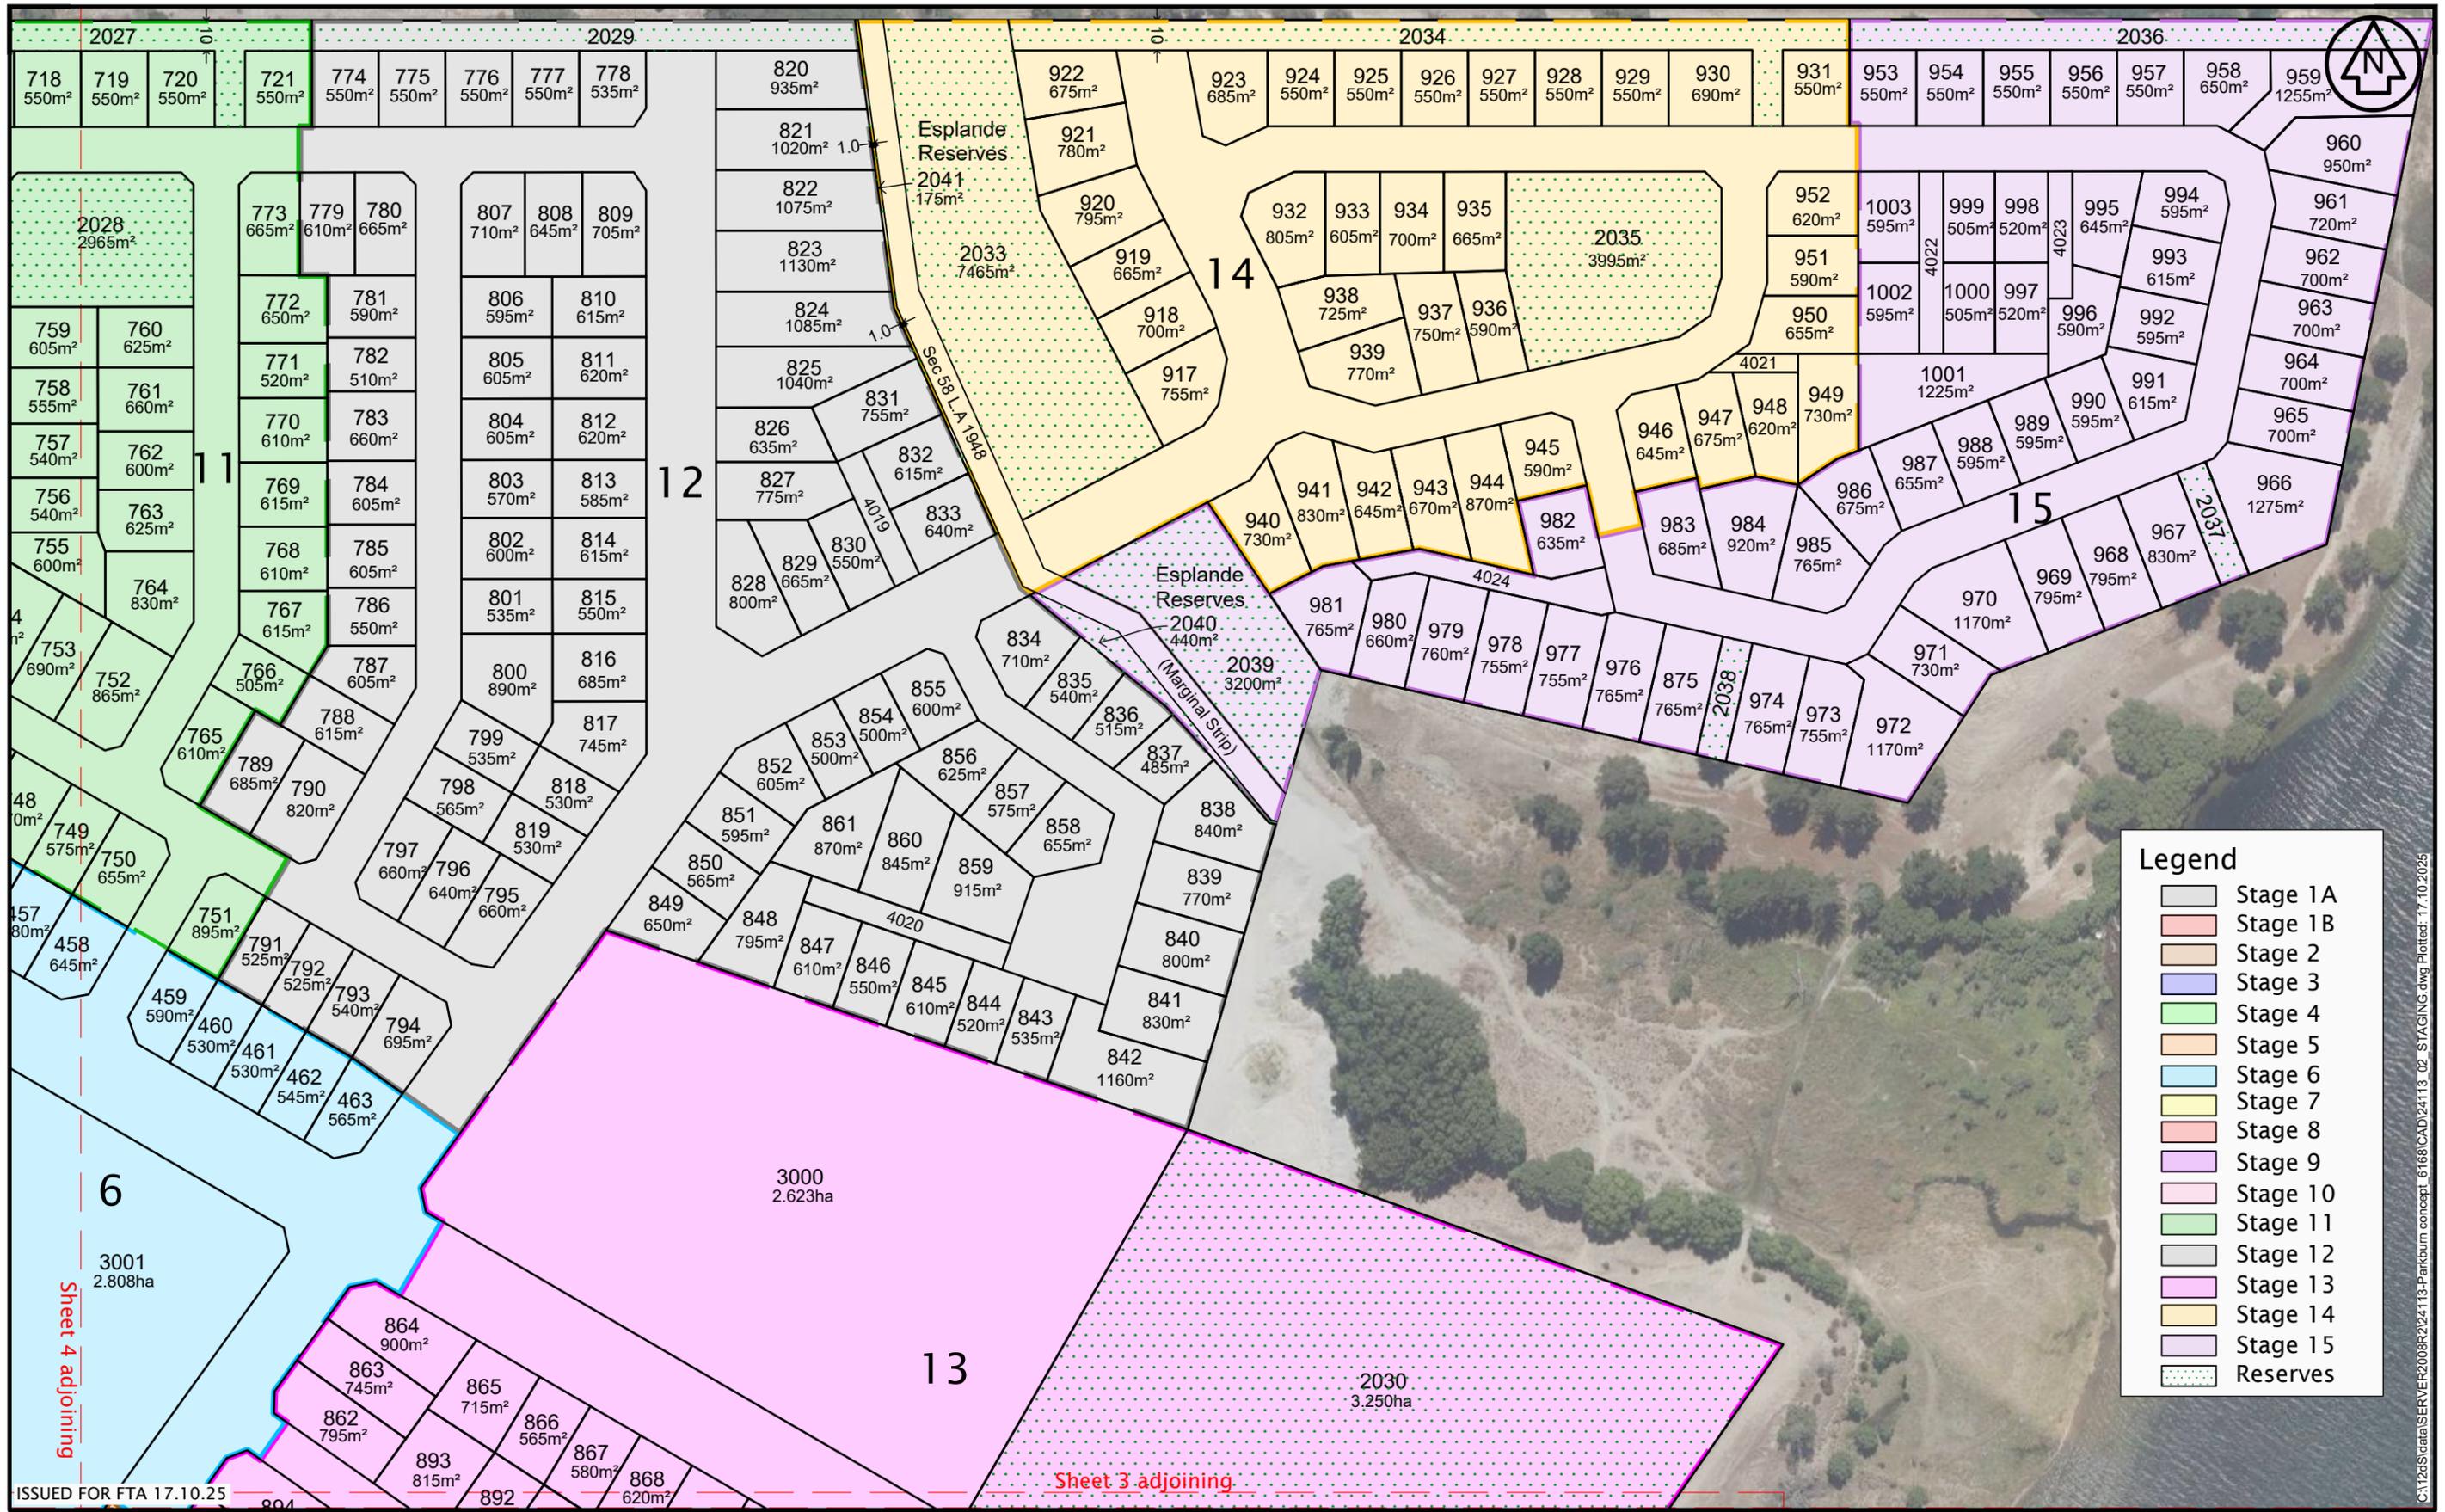

Legend	
[Light Blue Box]	Stage 1A
[Light Orange Box]	Stage 1B
[Light Green Box]	Stage 2
[Light Purple Box]	Stage 3
[Light Yellow Box]	Stage 4
[Light Cyan Box]	Stage 5
[Light Blue Box]	Stage 6
[Light Orange Box]	Stage 7
[Light Red Box]	Stage 8
[Light Purple Box]	Stage 9
[Light Pink Box]	Stage 10
[Light Green Box]	Stage 11
[Light Blue Box]	Stage 12
[Light Purple Box]	Stage 13
[Light Orange Box]	Stage 14
[Light Purple Box]	Stage 15
[Dotted Pattern Box]	Reserves

ISSUED FOR FTA 17.10.25

LANDPRO.

OFFICES IN CROMWELL, GORE AND NEW PLYMOUTH - www.landpro.co.nz

Client
FH LAND DEVELOPMENT LTD

NOTES
 - All dimensions shown are in metres unless otherwise shown
 - Copyright on this drawing is reserved
 - Check any electronic data against the hardcopy plan to ensure it is the latest version
 - If this plan is being used as part of sale and purchase agreement then it is done so on the basis that it is preliminary only. Final dimensions and areas may vary on final survey

STAGING PLAN - SHEET 5 OF 5
PARKBURN QUARRY DEVELOPMENT
922 LUGGATE - CROMWELL ROAD

Rev.	Date	Revision Details	By	Surveyed	Signed	Date	Job No.	Drawing No.
A	9.10.25	Changes to cycle way width and reserves	SLM				24113	02_05
B	16.10.25	s58 Strip and Esplande Reserves updated	SLM	Drawn	Signed			
				SLM		30.7.25		1:2000 @ A3
				Designed	Signed			
				TJ		JULY 25	LP2000	B

C:\112\staging\SERVER\2008\24113-Parkburn concept_6168\CAD\24113_02_STAGING.dwg Plotted: 17.10.2025