



- NOTES:
1. LONG SECTIONS ARE SHOWN WITH A 2x VERTICAL EXAGGERATION.

2. ——— INDICATES PROPOSED GROUND LEVELS.

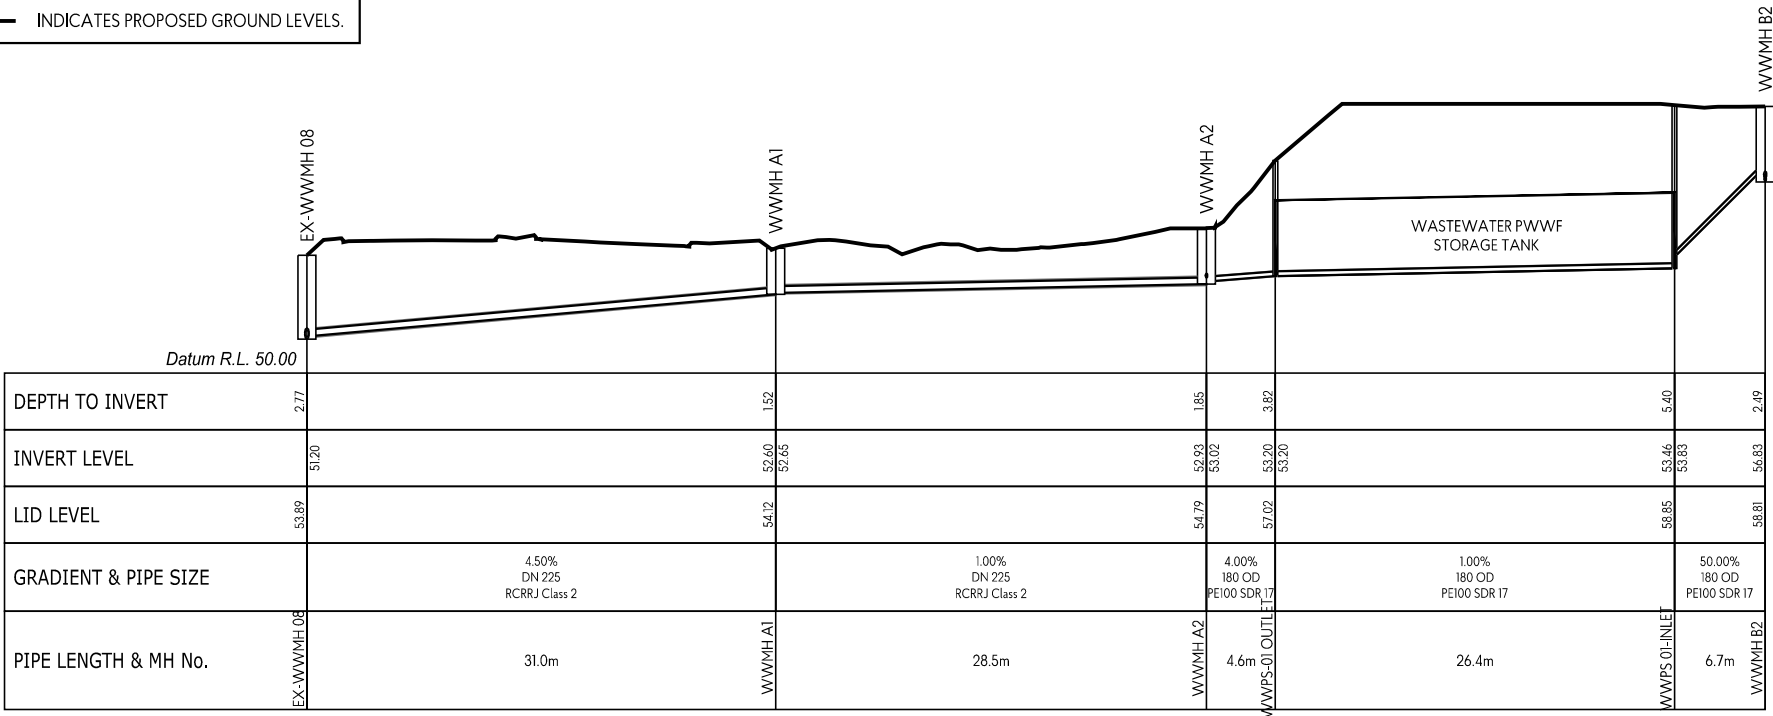

WW LINE A

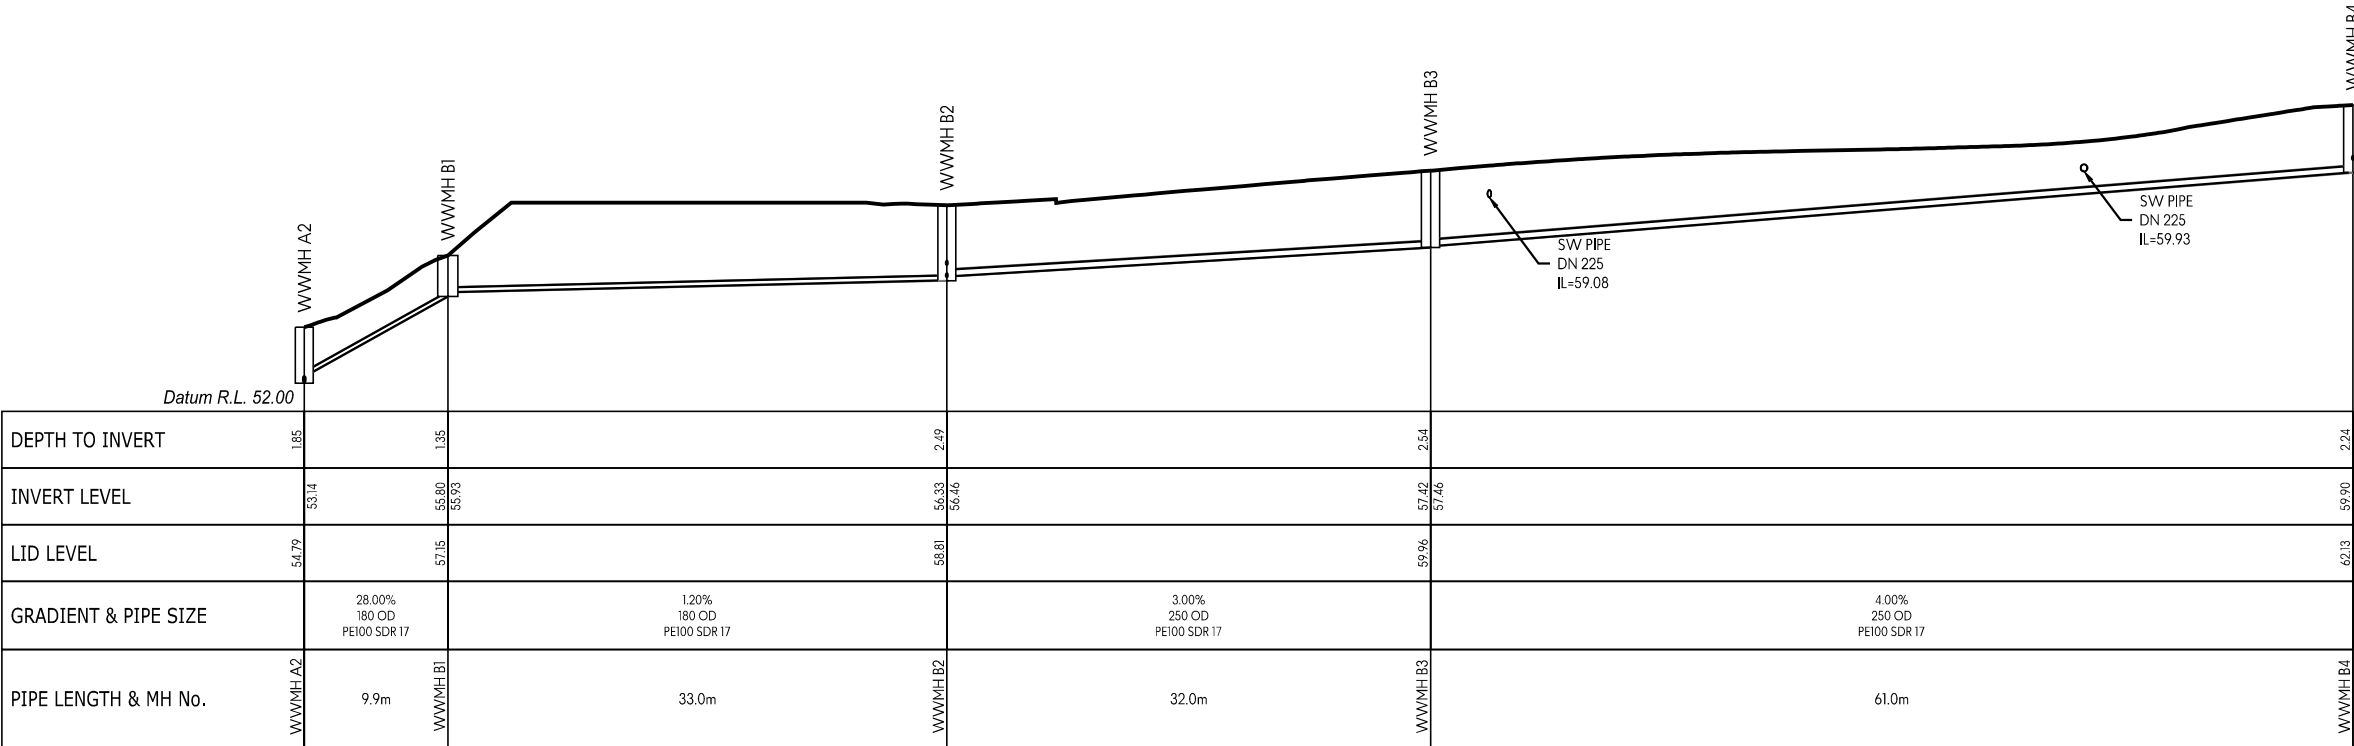

WW LINE B

This design and drawing shall only be used for the purpose for which it was supplied and shall not be altered or reproduced without the permission of Envelope Engineering Limited. No liability shall be accepted for unauthorised use of this design and drawing.

REVISIONS:			
REV	NOTES	BY	DATE
R1	RESOURCE CONSENT ISSUE	PWJ	13-11-2025

PROJECT:

PUKERUA PROPERTY GROUP LP
MT WELCOME - PUKERUA BAY
PORIRUA

TITLE:

PROPOSED DRAINAGE
WASTEWATER LONG-SECTIONS
SHEET 1 OF 42



DESIGNED: PWJ

DRAWN: LB

CHECKED: KD

PLOT DATE: 13-11-2025

SCALE A1: 1:250

SCALE A3: 1:500

STATUS: RESOURCE CONSENT

PROJECT No: 1753-02


DRAWING No: 4400

REVISION: R1


- NOTES:
1.

LONG SECTIONS ARE SHOWN WITH A 2x VERTICAL EXAGGERATION.
2.

INDICATES PROPOSED GROUND LEVELS.

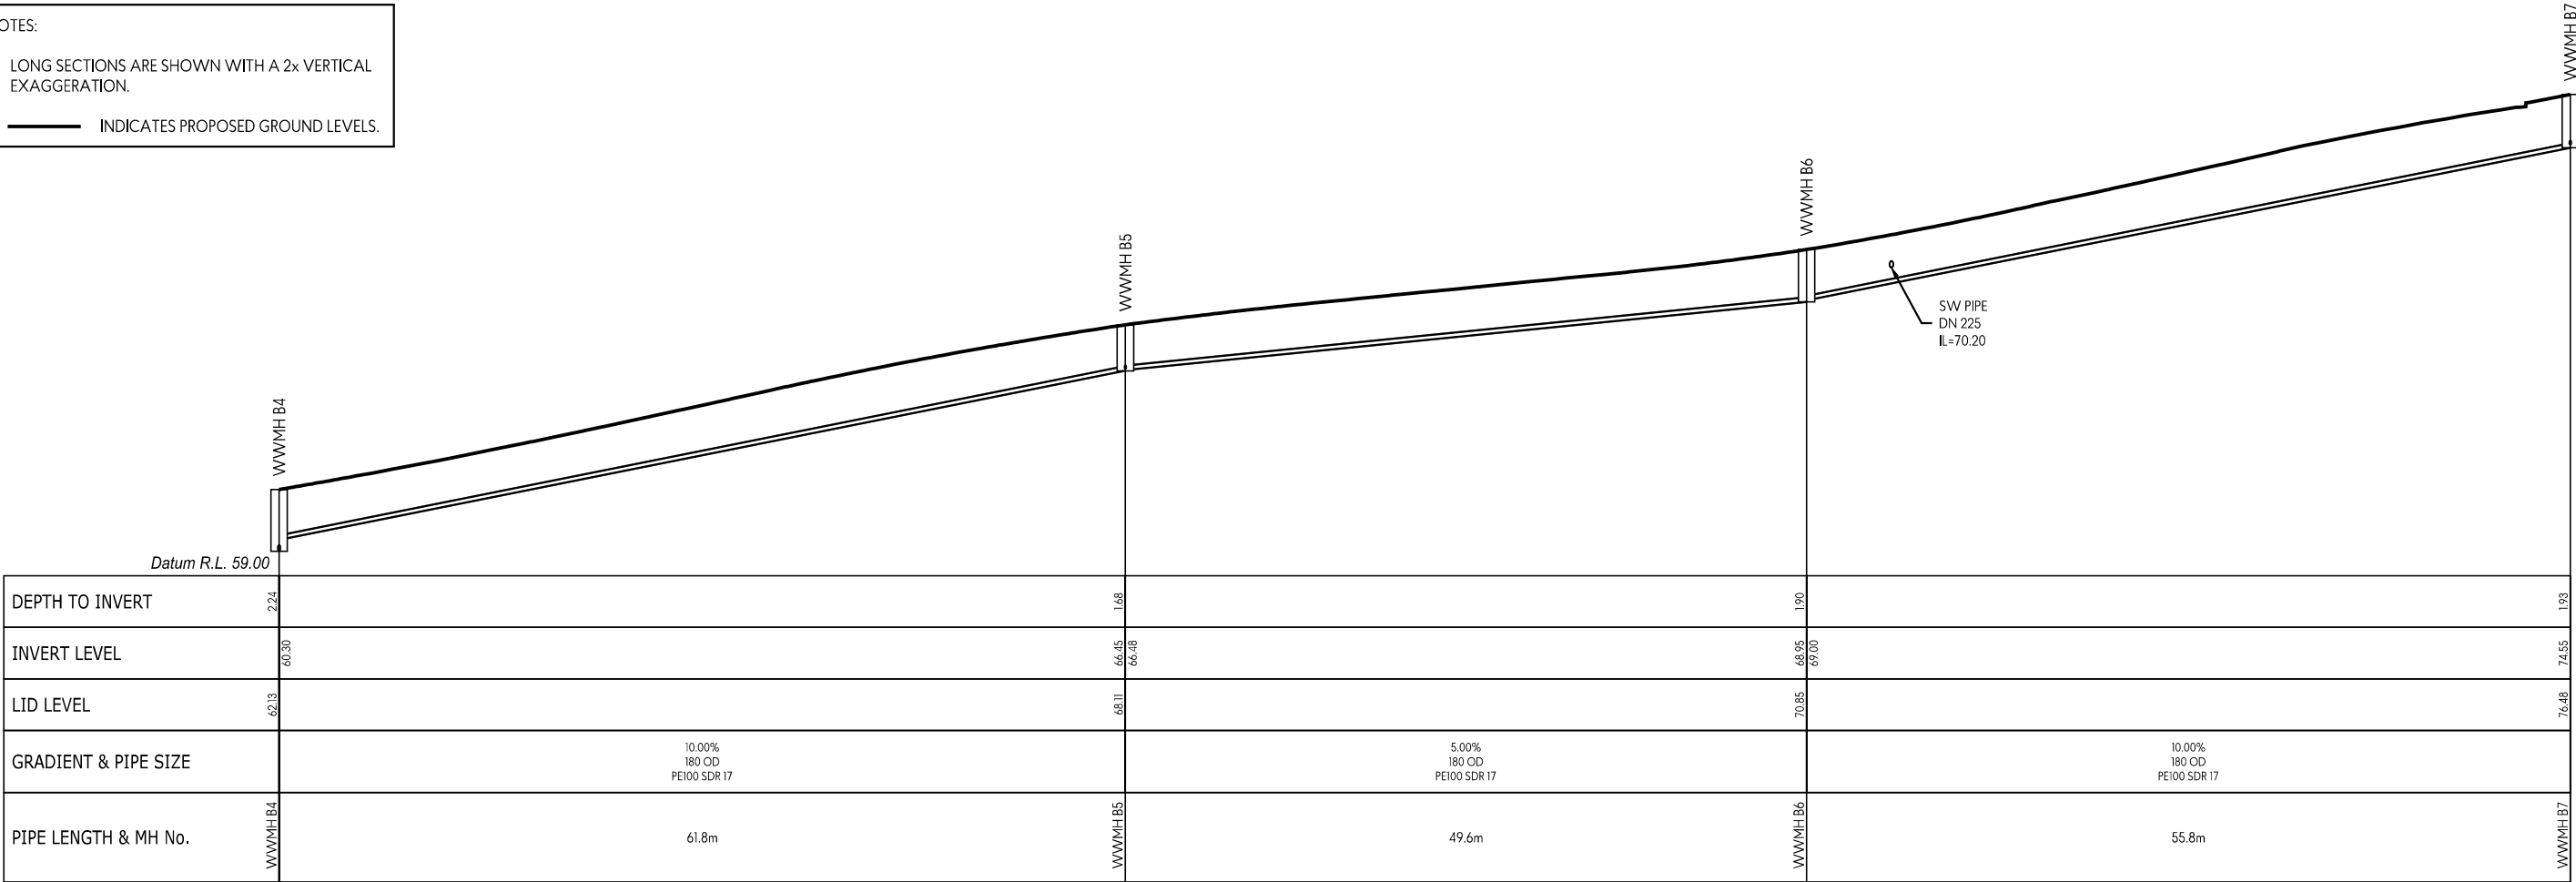

WW LINE B

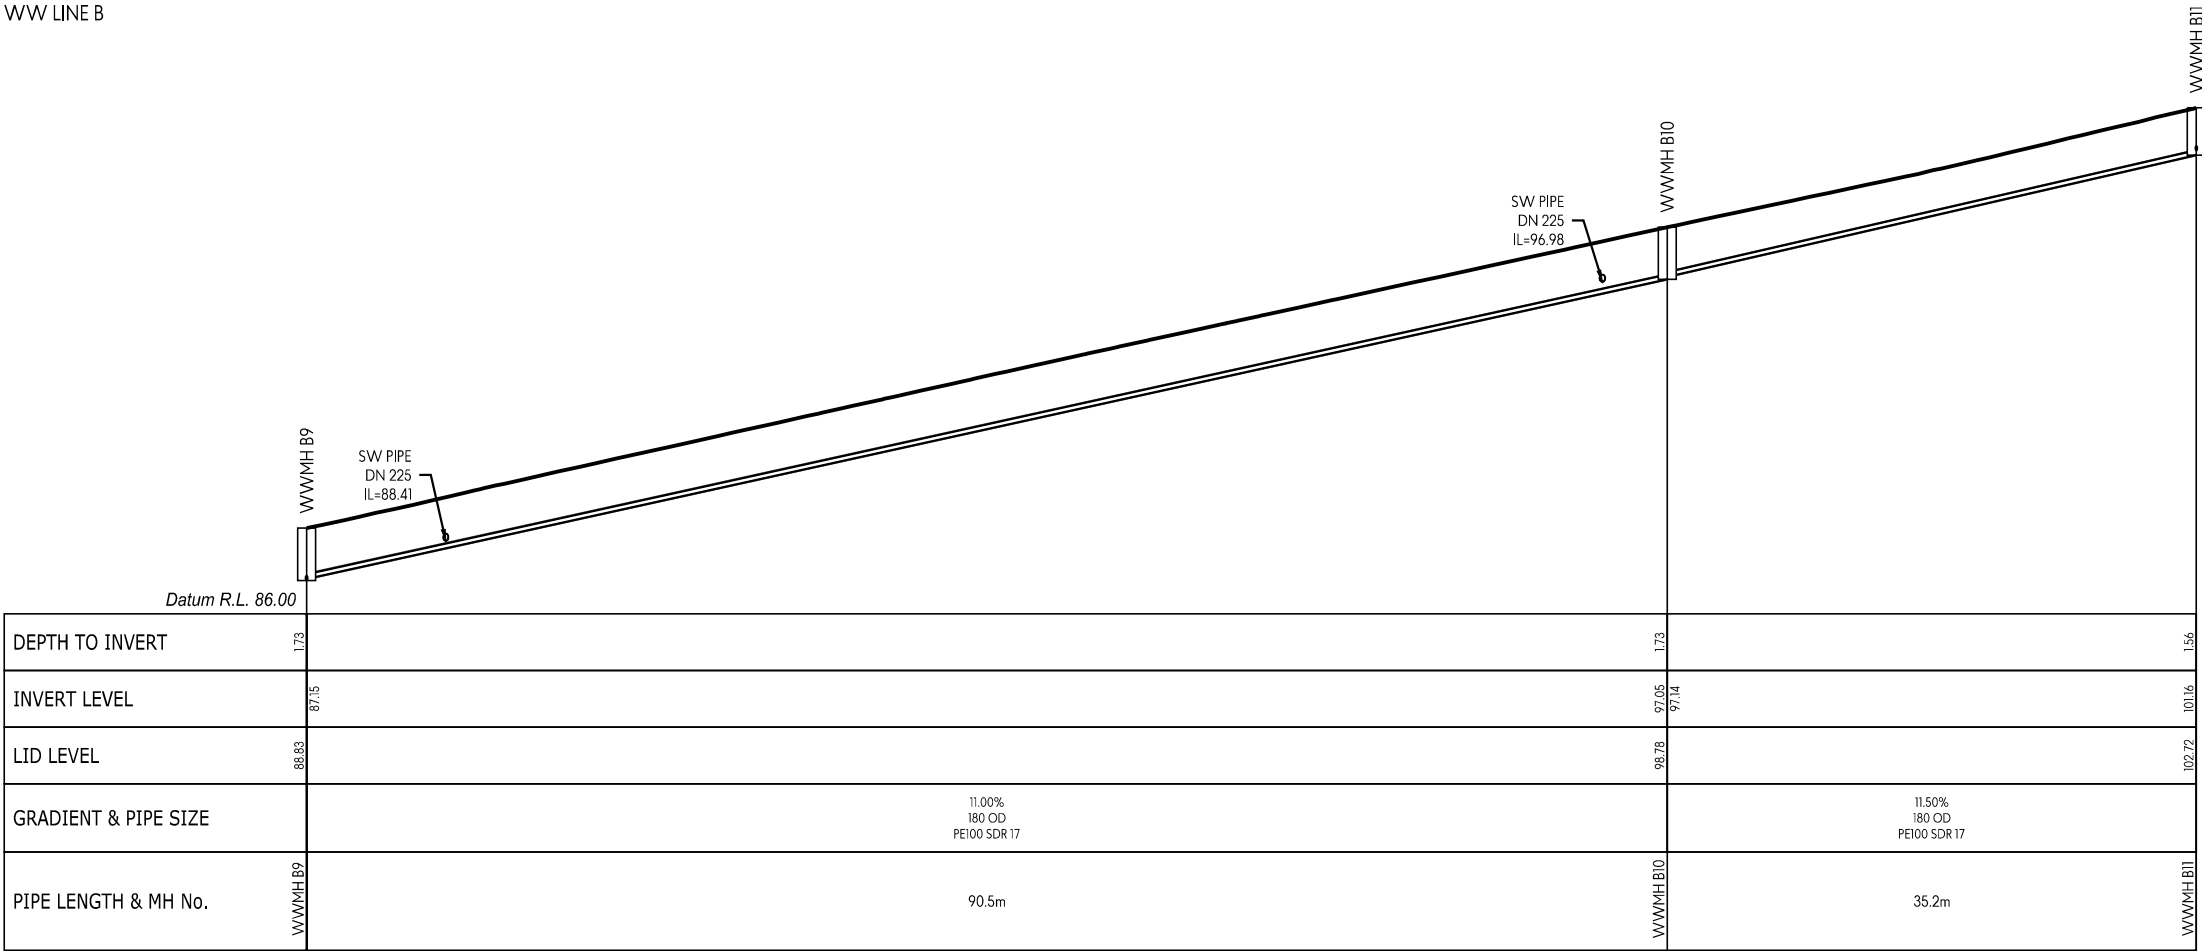

WW LINE B

This design and drawing shall only be used for the purpose for which it was supplied and shall not be altered or reproduced without the permission of Envelope Engineering Limited. No liability shall be accepted for unauthorised use of this design and drawing.

REVISIONS:			
REV	NOTES	BY	DATE
R1	RESOURCE CONSENT ISSUE	PWJ	13-11-2025

PROJECT:
PUKERUA PROPERTY GROUP LP
MT WELCOME - PUKERUA BAY
PORIRUA


TITLE:
PROPOSED DRAINAGE
WASTEWATER LONG-SECTIONS
SHEET 2 OF 42



DESIGNED: PWJ	DRAWN: LB
CHECKED: KD	PLOT DATE: 13-11-2025
SCALE A1: 1:250	SCALE A3: 1:500
STATUS: RESOURCE CONSENT	
PROJECT No: 1753-02	DRAWING No: 4401
	REVISION: R1

- NOTES:
1. LONG SECTIONS ARE SHOWN WITH A 2x VERTICAL EXAGGERATION.

2.  INDICATES PROPOSED GROUND LEVELS.

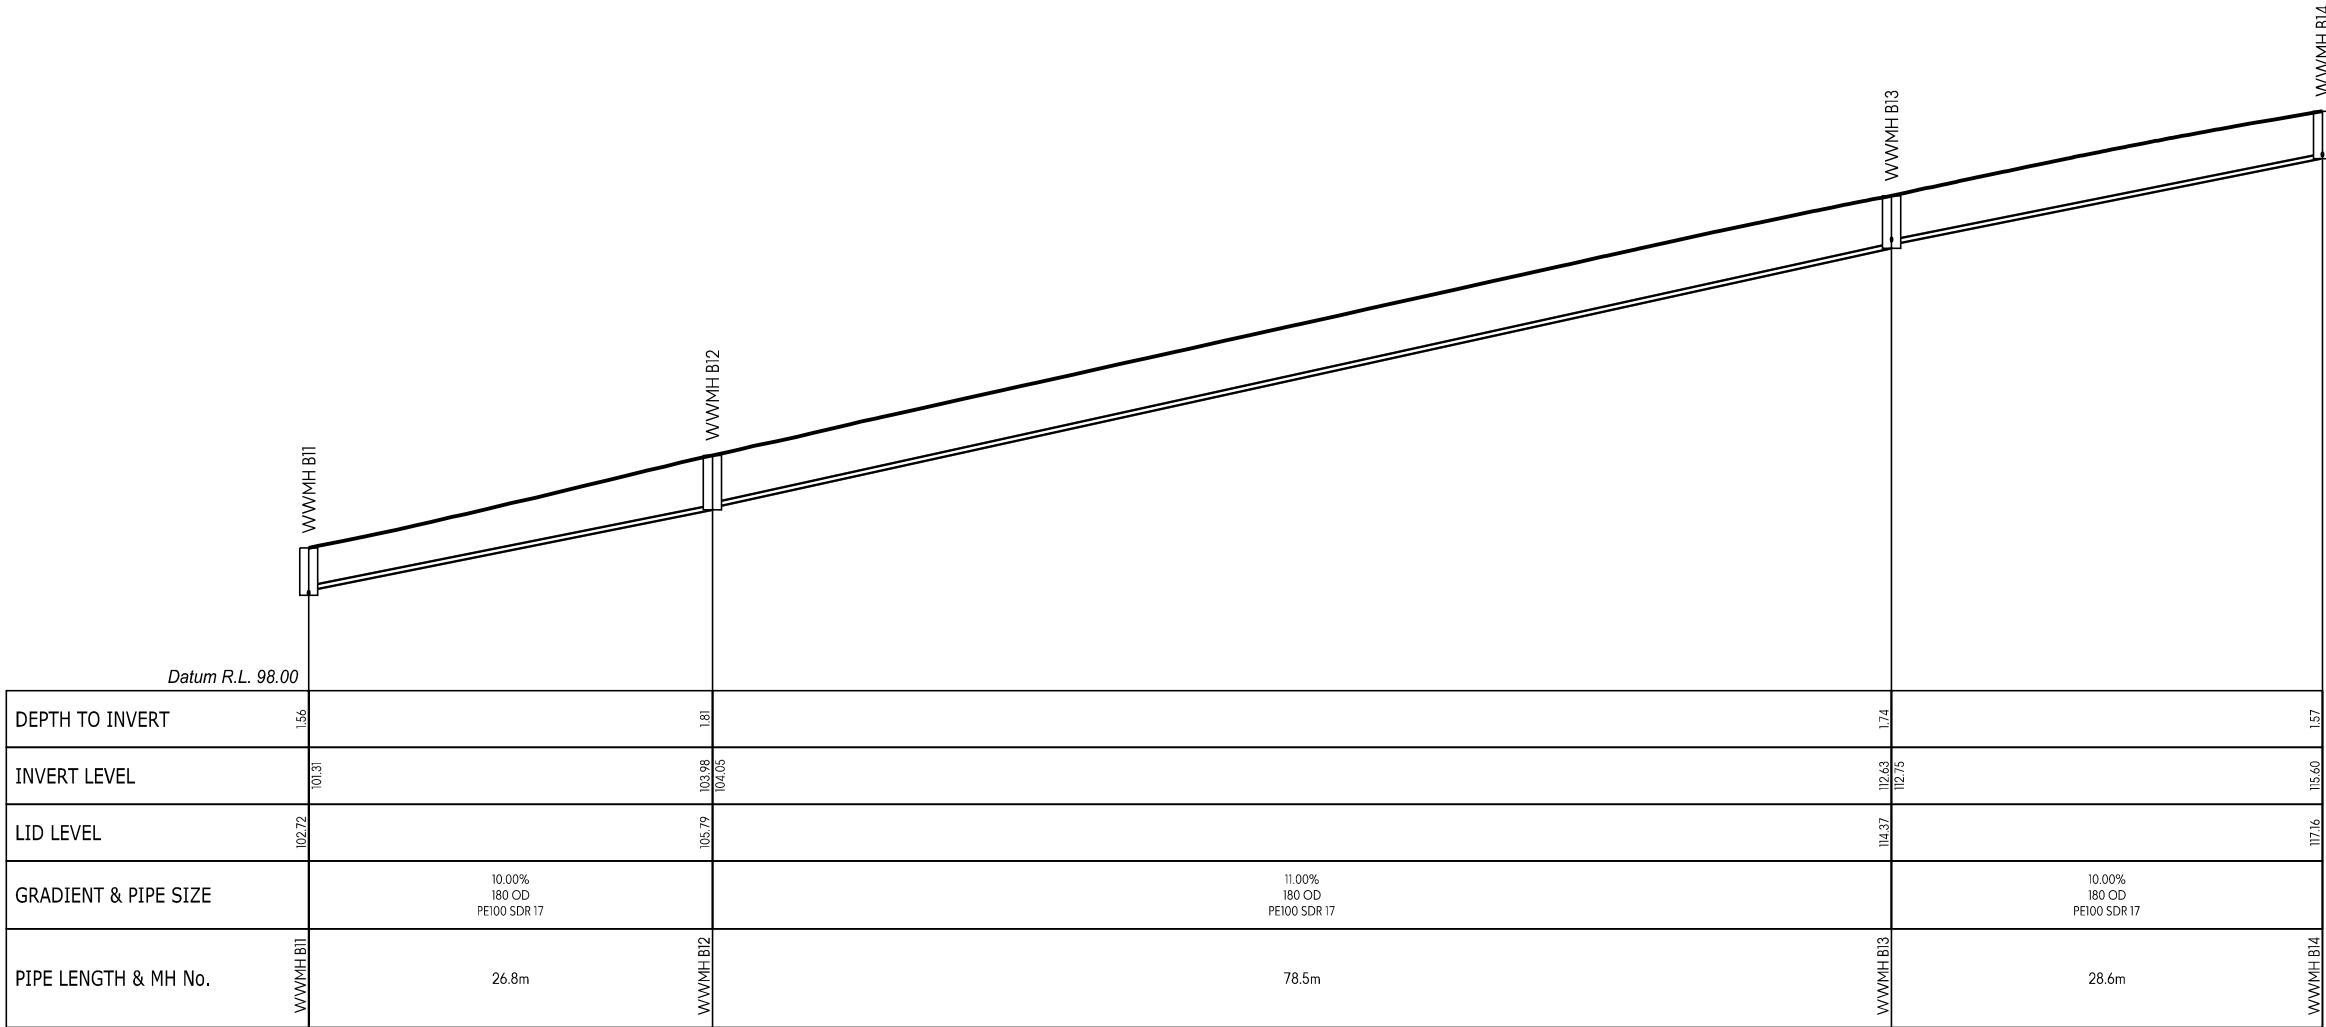

WW LINE B

This design and drawing shall only be used for the purpose for which it was supplied and shall not be altered or reproduced without the permission of Envelope Engineering Limited. No liability shall be accepted for unauthorised use of this design and drawing.

REVISIONS:			
REV	NOTES	BY	DATE
R1	RESOURCE CONSENT ISSUE	PWJ	13-11-2025

PROJECT:

PUKERUA PROPERTY GROUP LP
MT WELCOME - PUKERUA BAY
PORIRUA

TITLE:

PROPOSED DRAINAGE
WASTEWATER LONG-SECTIONS
SHEET 3 OF 42




DESIGNED: PWJ
CHECKED: KD
SCALE A1: 1:250
STATUS: RESOURCE CONSENT
PROJECT No: 1753-02

DRAWN: LB
PLOT DATE: 13-11-2025
SCALE A3: 1:500
DRAWING No: 4402

REVISION:
R1

- NOTES:
1. LONG SECTIONS ARE SHOWN WITH A 2x VERTICAL EXAGGERATION.

2. ——— INDICATES PROPOSED GROUND LEVELS.

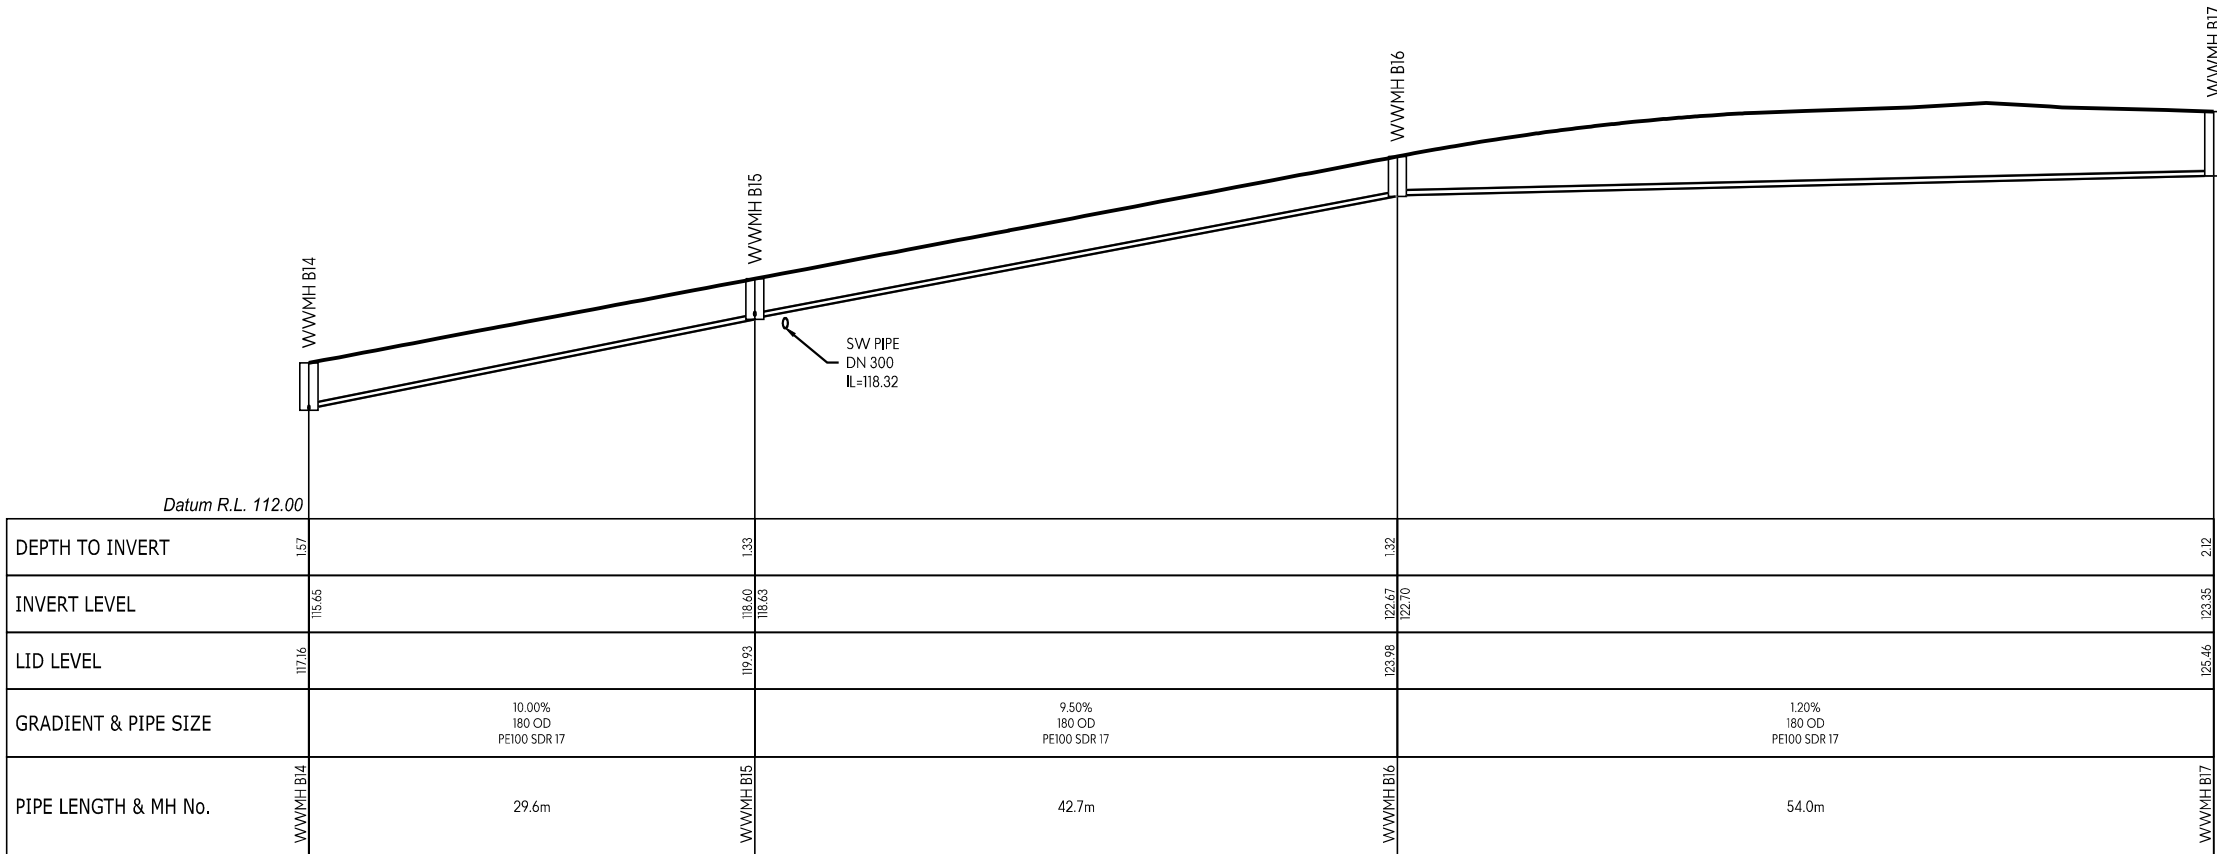

WW LINE B

This design and drawing shall only be used for the purpose for which it was supplied and shall not be altered or reproduced without the permission of Envelope Engineering Limited. No liability shall be accepted for unauthorised use of this design and drawing.

REVISIONS:			
REV	NOTES	BY	DATE
R1	RESOURCE CONSENT ISSUE	PWJ	13-11-2025

PROJECT:

PUKERUA PROPERTY GROUP LP
MT WELCOME - PUKERUA BAY
PORIRUA

TITLE:


PROPOSED DRAINAGE
WASTEWATER LONG-SECTIONS
SHEET 4 OF 42




DESIGNED: PWJ	DRAWN: LB
CHECKED: KD	PLOT DATE: 13-11-2025
SCALE A1: 1:250	SCALE A3: 1:500
STATUS: RESOURCE CONSENT	
PROJECT No: 1753-02	DRAWING No: 4403
	REVISION: R1

- NOTES:
1. LONG SECTIONS ARE SHOWN WITH A 2x VERTICAL EXAGGERATION.

2. ——— INDICATES PROPOSED GROUND LEVELS.

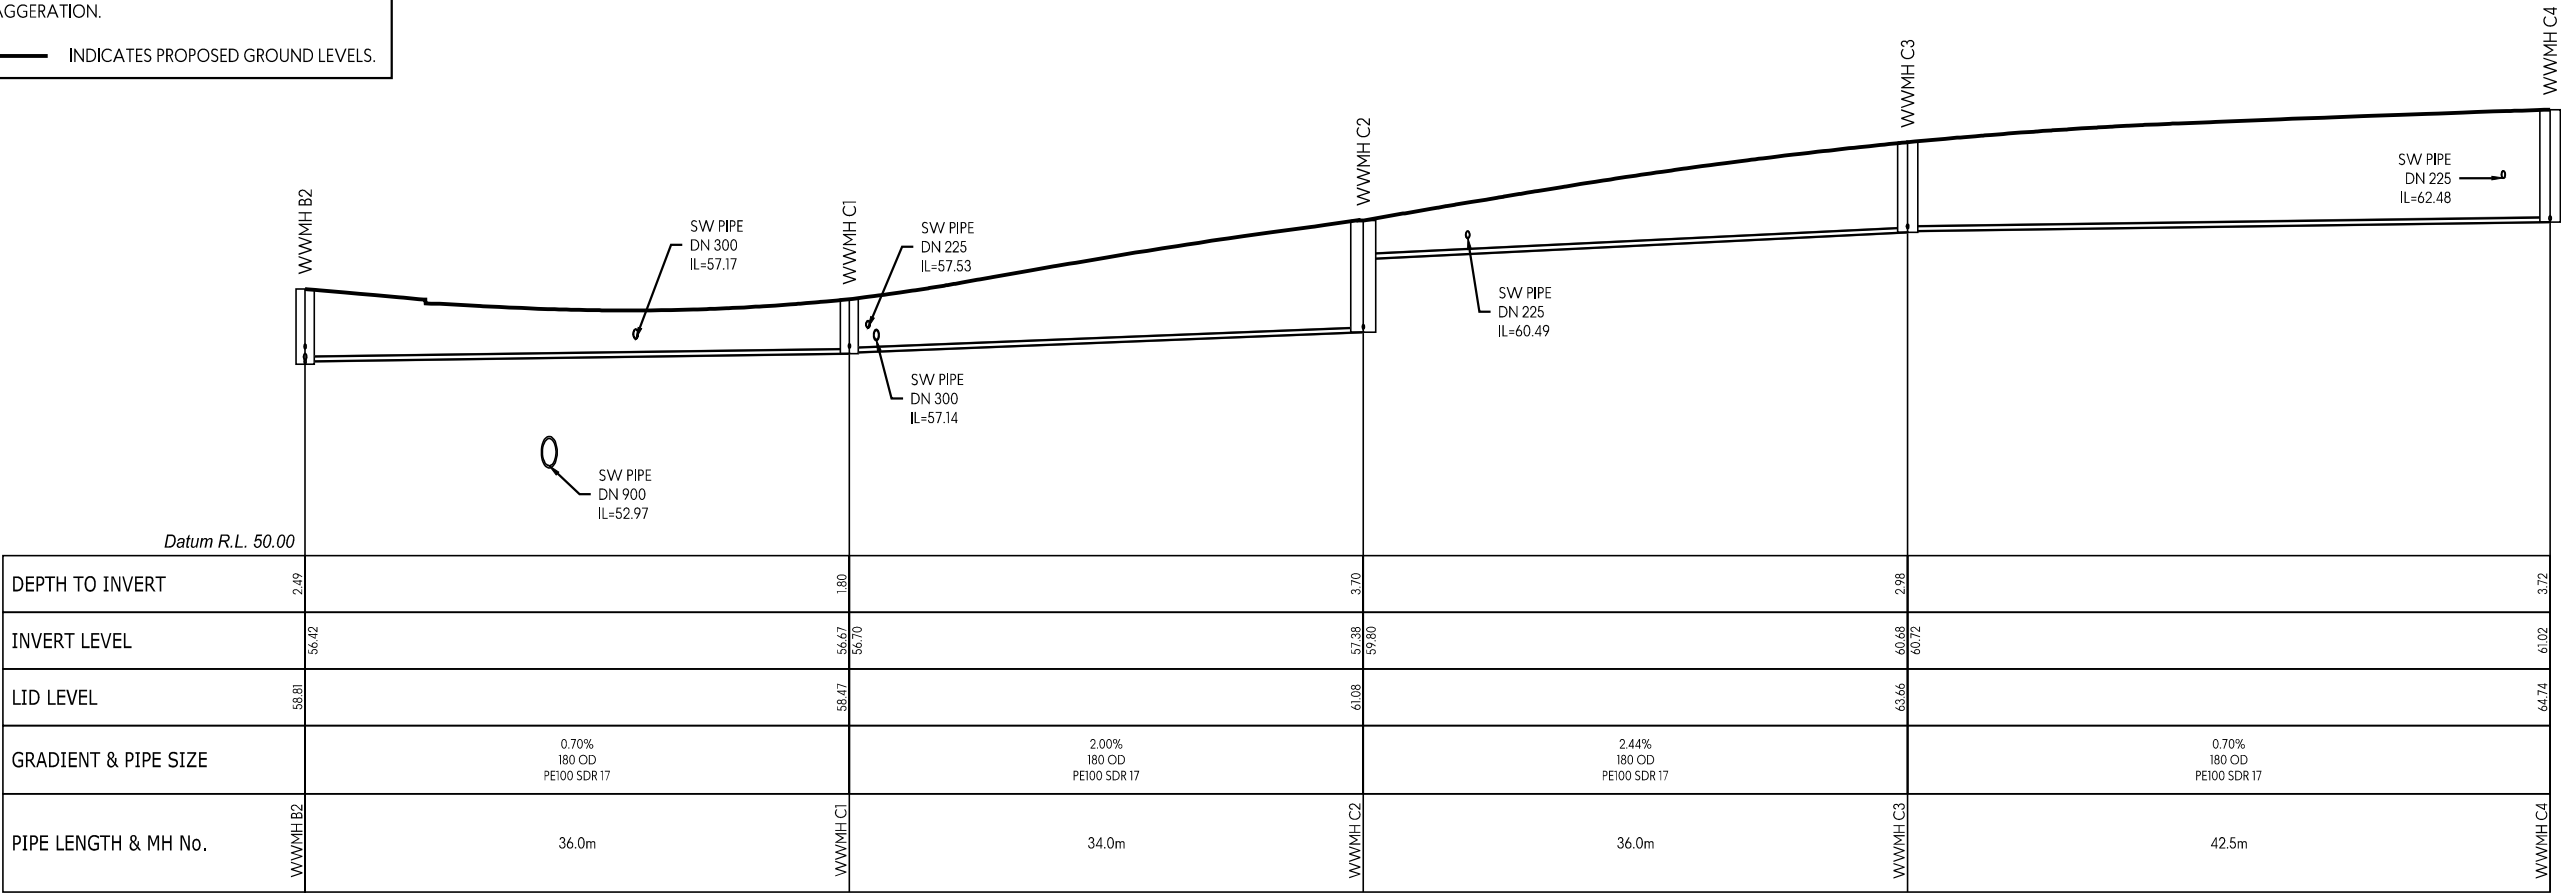

WW LINE C

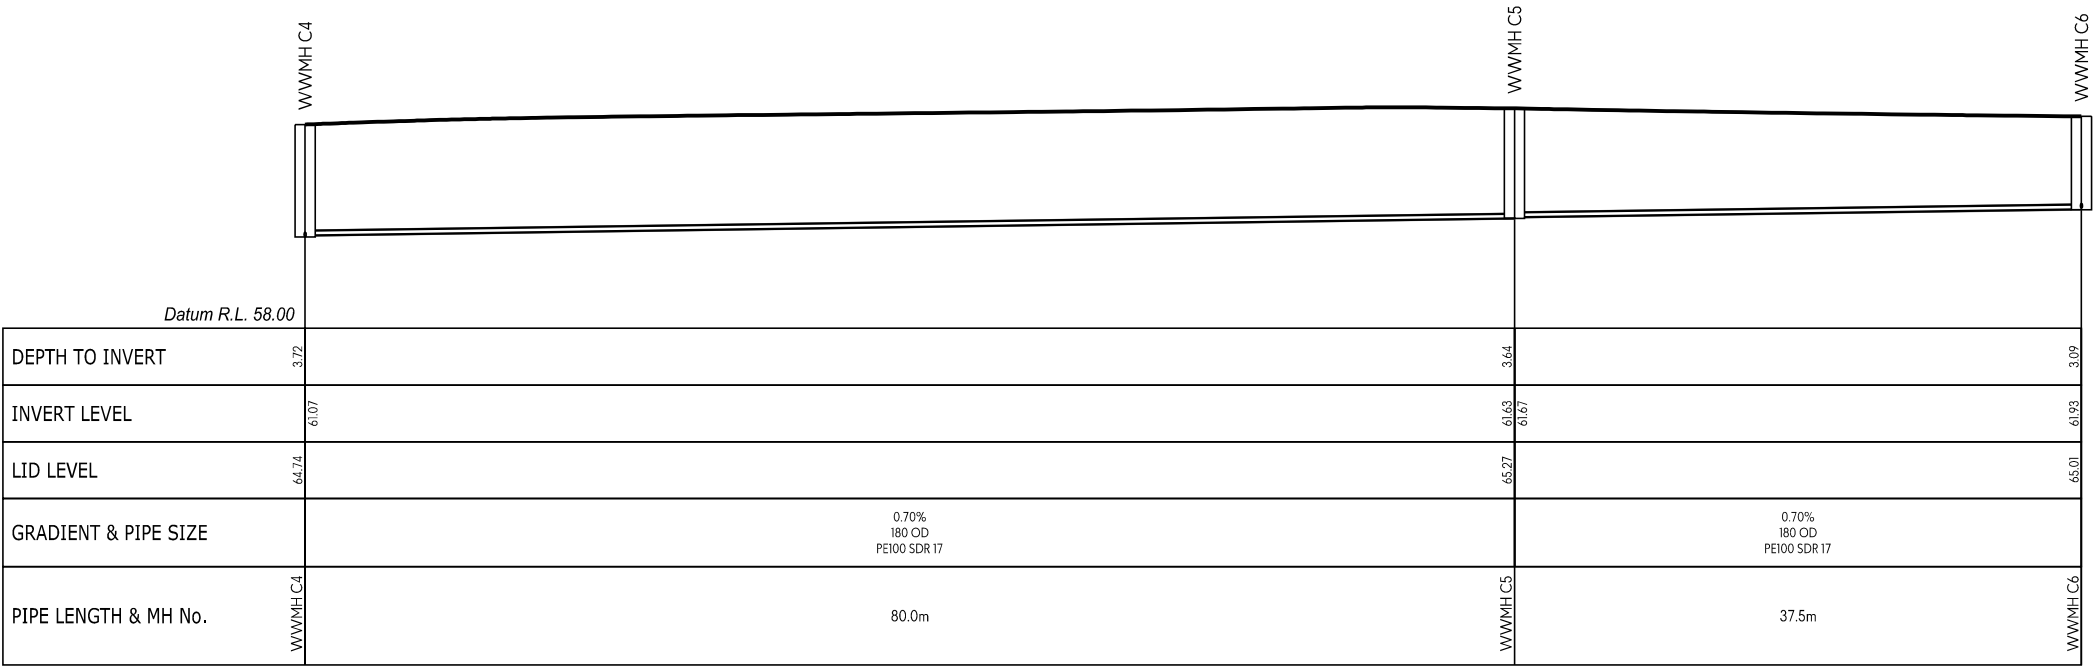

WW LINE C

This design and drawing shall only be used for the purpose for which it was supplied and shall not be altered or reproduced without the permission of Envelope Engineering Limited. No liability shall be accepted for unauthorised use of this design and drawing.

REVISIONS:			
REV	NOTES	BY	DATE
R1	RESOURCE CONSENT ISSUE	PWJ	13-11-2025

PROJECT:

PUKERUA PROPERTY GROUP LP
MT WELCOME - PUKERUA BAY
PORIRUA

TITLE:

PROPOSED DRAINAGE
WASTEWATER LONG-SECTIONS
SHEET 5 OF 42



DESIGNED: PWJ

CHECKED: KD

SCALE A1: 1:250

STATUS: RESOURCE CONSENT

PROJECT No: 1753-02

DRAWN: LB

PLOT DATE: 13-11-2025

SCALE A3: 1:500


DRAWING No: 4404

REVISION:


R1

- NOTES:
1. LONG SECTIONS ARE SHOWN WITH A 2x VERTICAL EXAGGERATION.

2. ——— INDICATES PROPOSED GROUND LEVELS.

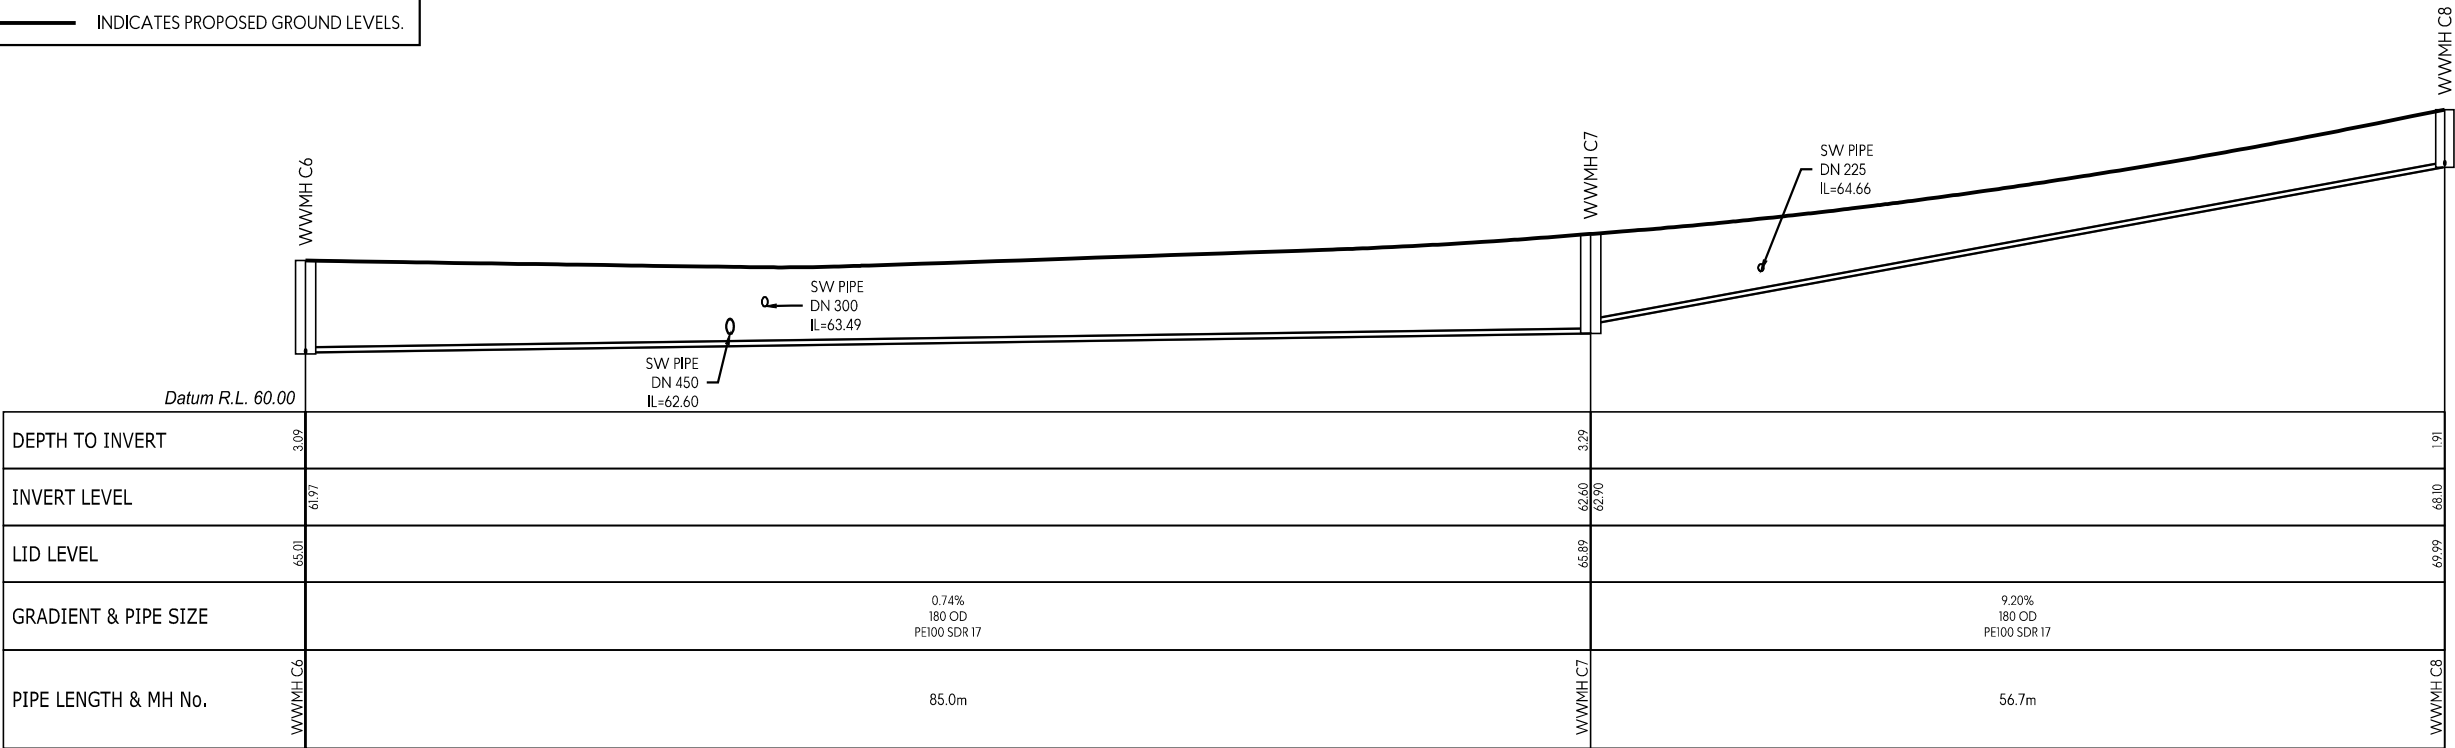

WW LINE C

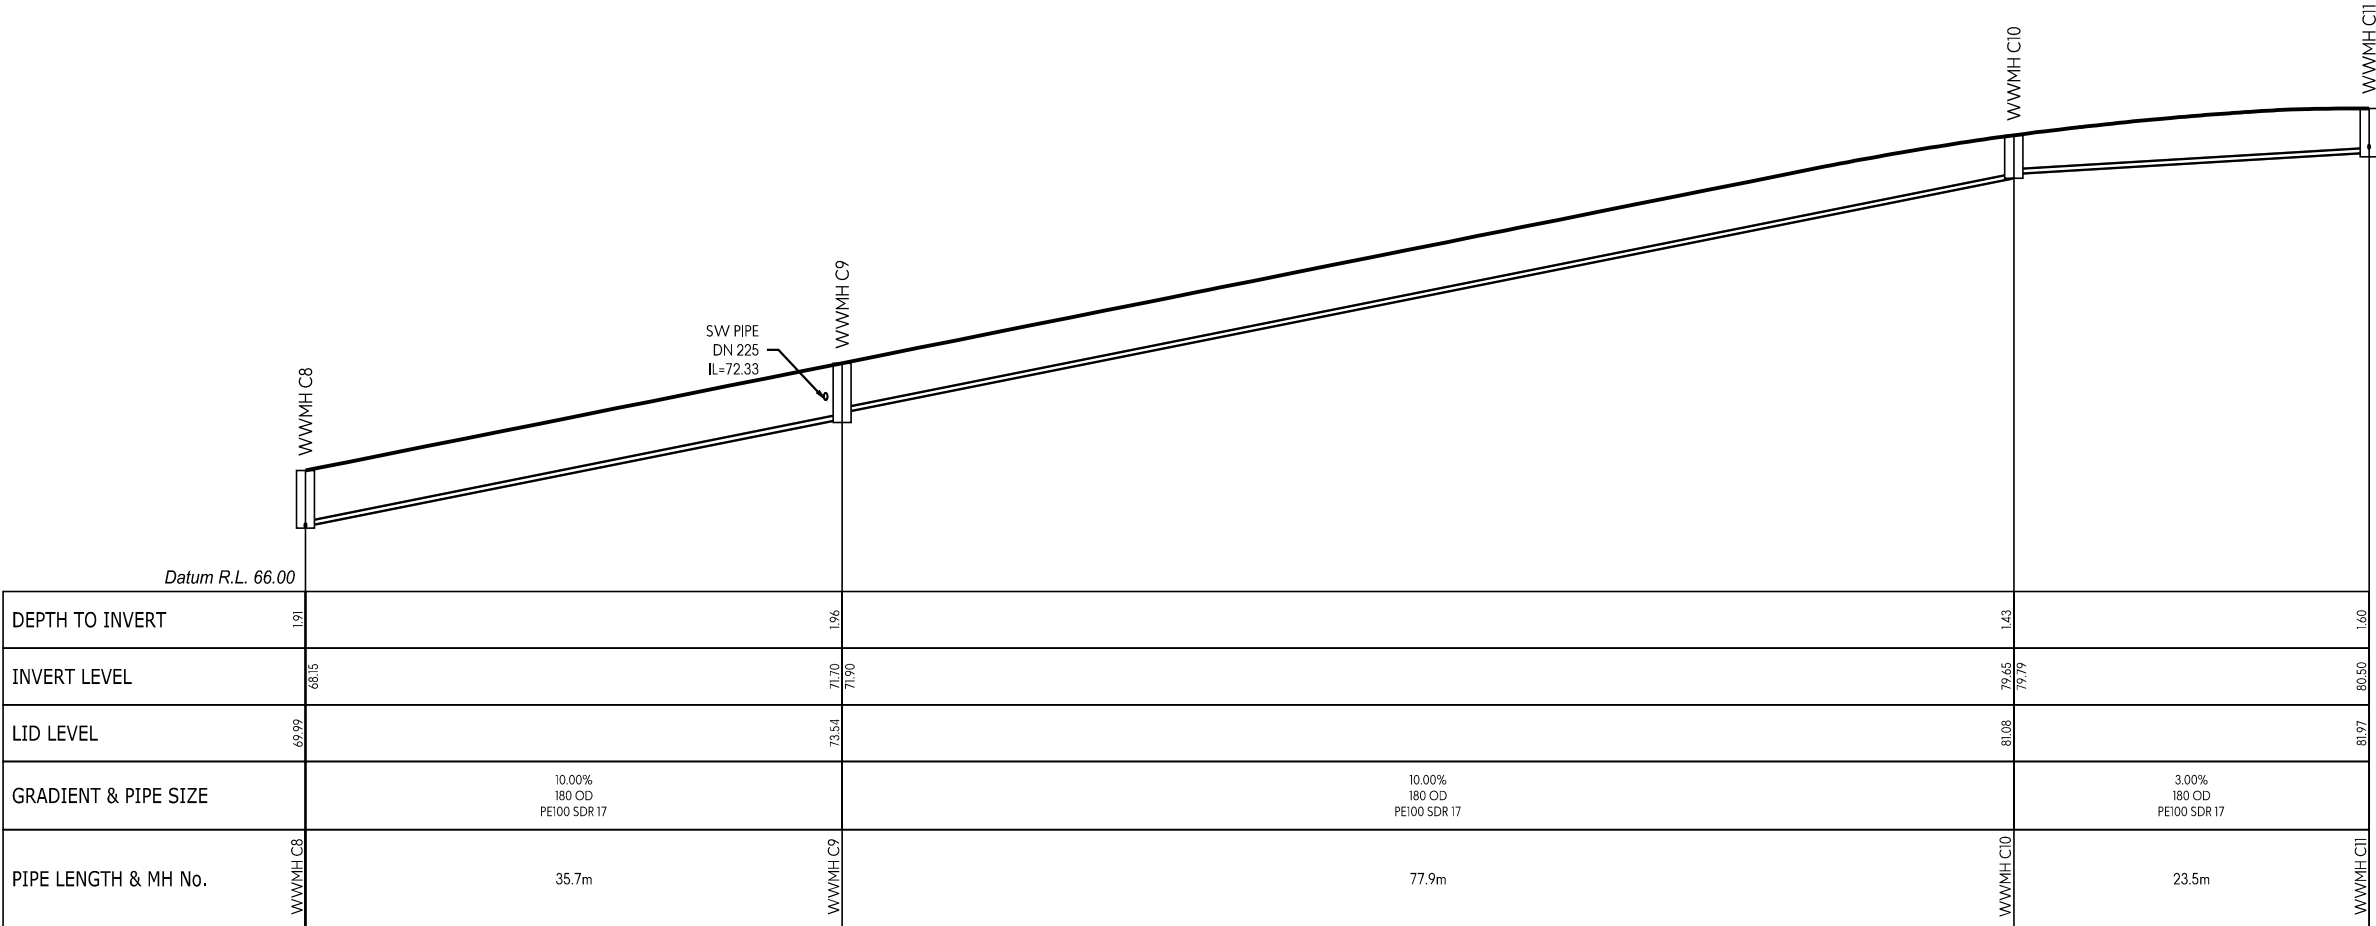

WW LINE C

This design and drawing shall only be used for the purpose for which it was supplied and shall not be altered or reproduced without the permission of Envelope Engineering Limited. No liability shall be accepted for unauthorised use of this design and drawing.

REVISIONS:			
REV	NOTES	BY	DATE
R1	RESOURCE CONSENT ISSUE	PWJ	13-11-2025

PROJECT:

PUKERUA PROPERTY GROUP LP
MT WELCOME - PUKERUA BAY
PORIRUA

TITLE:

PROPOSED DRAINAGE
WASTEWATER LONG-SECTIONS
SHEET 6 OF 42




DESIGNED: PWJ
CHECKED: KD
SCALE A1: 1:250
STATUS: RESOURCE CONSENT
PROJECT No: 1753-02

DRAWN: LB
PLOT DATE: 13-11-2025
SCALE A3: 1:500
DRAWING No: 4405

REVISION:
R1

- NOTES:
1. LONG SECTIONS ARE SHOWN WITH A 2x VERTICAL EXAGGERATION.

2. INDICATES PROPOSED GROUND LEVELS.

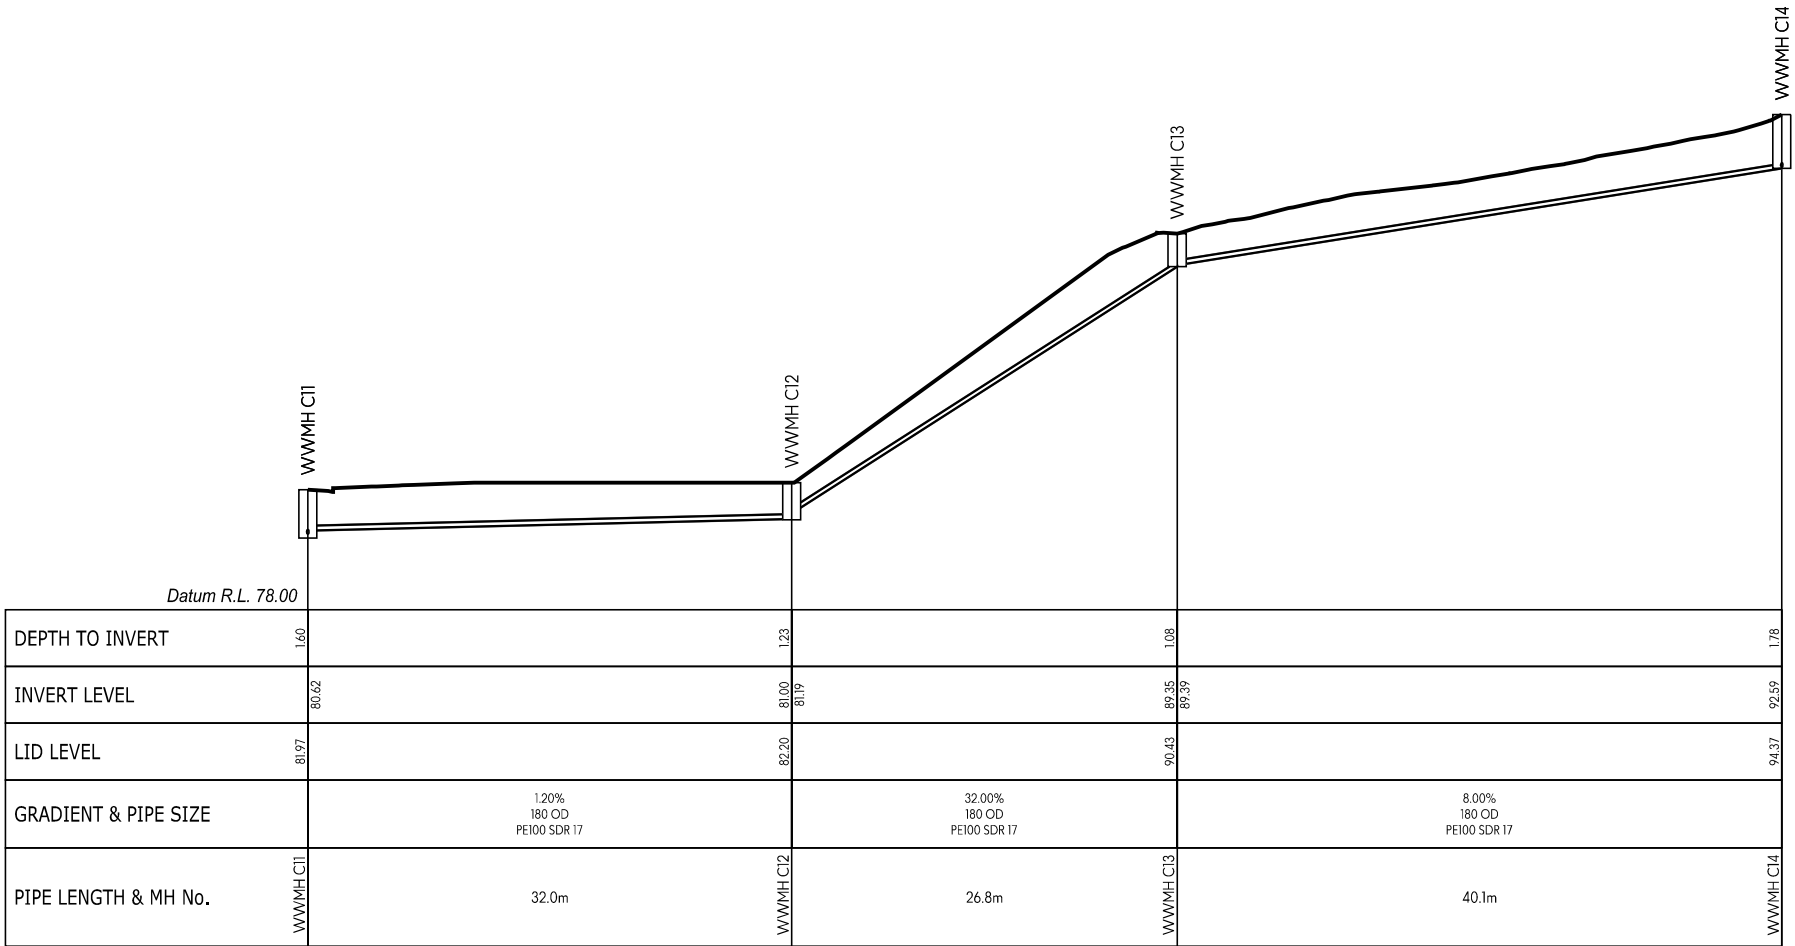

WW LINE C

This design and drawing shall only be used for the purpose for which it was supplied and shall not be altered or reproduced without the permission of Envelope Engineering Limited. No liability shall be accepted for unauthorised use of this design and drawing.

REVISIONS:			
REV	NOTES	BY	DATE
R1	RESOURCE CONSENT ISSUE	PWJ	13-11-2025

PROJECT:
PUKERUA PROPERTY GROUP LP
MT WELCOME - PUKERUA BAY
PORIRUA


TITLE:
PROPOSED DRAINAGE
WASTEWATER LONG-SECTIONS
SHEET 7 OF 42



DESIGNED: PWJ	DRAWN: LB
CHECKED: KD	PLOT DATE: 13-11-2025
SCALE A1: 1:250	SCALE A3: 1:500
STATUS: RESOURCE CONSENT	
PROJECT No: 1753-02	DRAWING No: 4406
	REVISION: R1

- NOTES:
1. LONG SECTIONS ARE SHOWN WITH A 2x VERTICAL EXAGGERATION.

2. ——— INDICATES PROPOSED GROUND LEVELS.

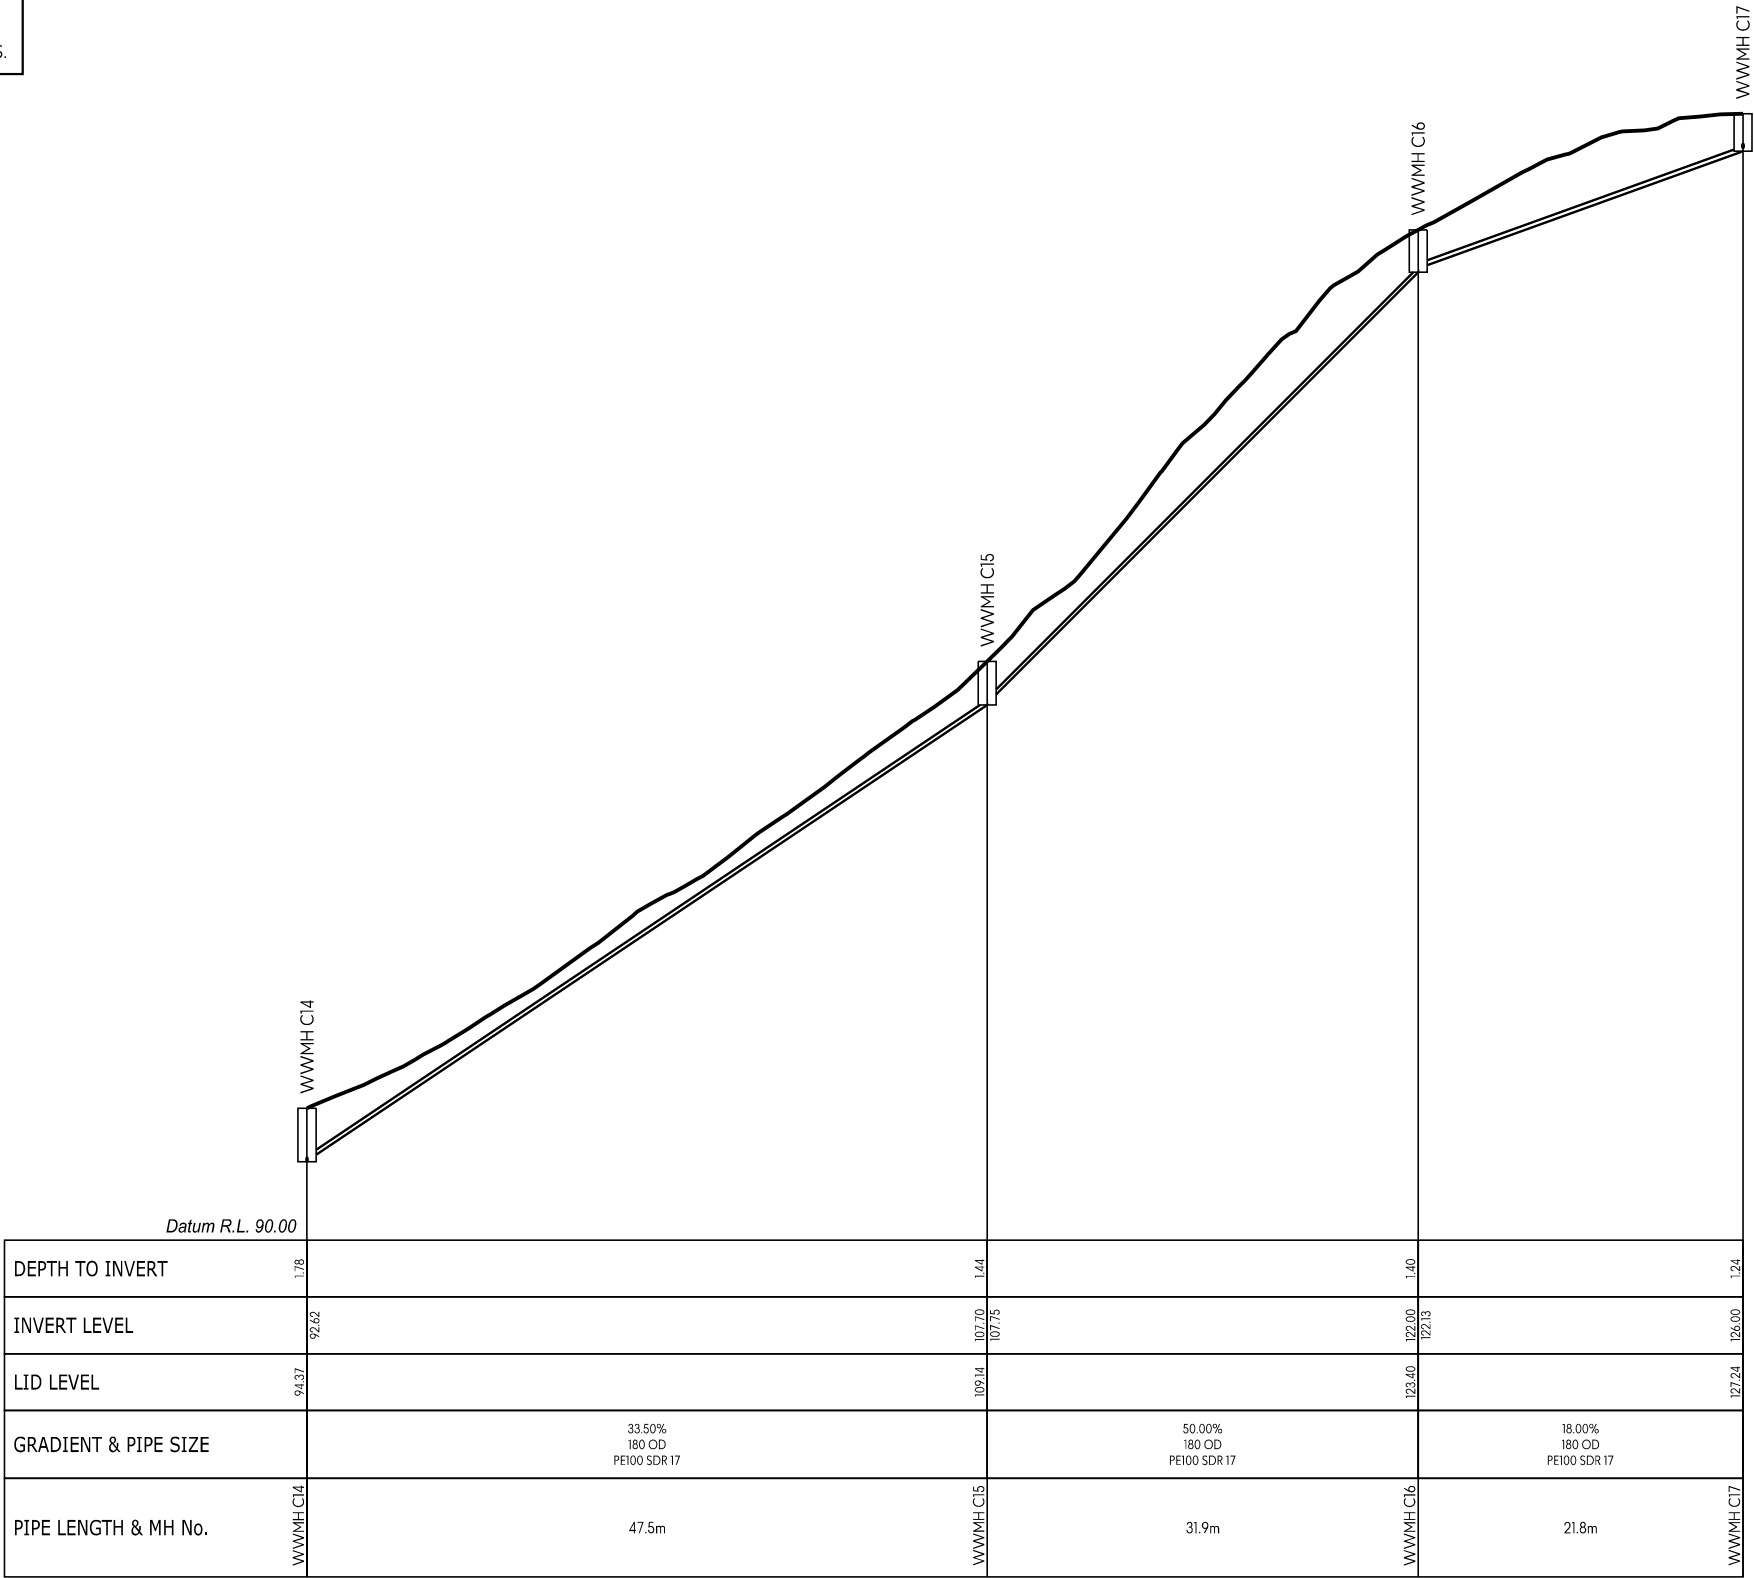

WW LINE C

This design and drawing shall only be used for the purpose for which it was supplied and shall not be altered or reproduced without the permission of Envelope Engineering Limited. No liability shall be accepted for unauthorised use of this design and drawing.

REVISIONS:			
REV	NOTES	BY	DATE
R1	RESOURCE CONSENT ISSUE	PWJ	13-11-2025

PROJECT:
PUKERUA PROPERTY GROUP LP
MT WELCOME - PUKERUA BAY
PORIRUA

TITLE:
PROPOSED DRAINAGE
WASTEWATER LONG-SECTIONS
SHEET 8 OF 42




DESIGNED: PWJ	DRAWN: LB
CHECKED: KD	PLOT DATE: 13-11-2025
SCALE A1: 1:250	SCALE A3: 1:500
STATUS: RESOURCE CONSENT	
PROJECT No: 1753-02	DRAWING No: 4407
	REVISION: R1


- NOTES:
1.

LONG SECTIONS ARE SHOWN WITH A 2x VERTICAL EXAGGERATION.
2.


INDICATES PROPOSED GROUND LEVELS.

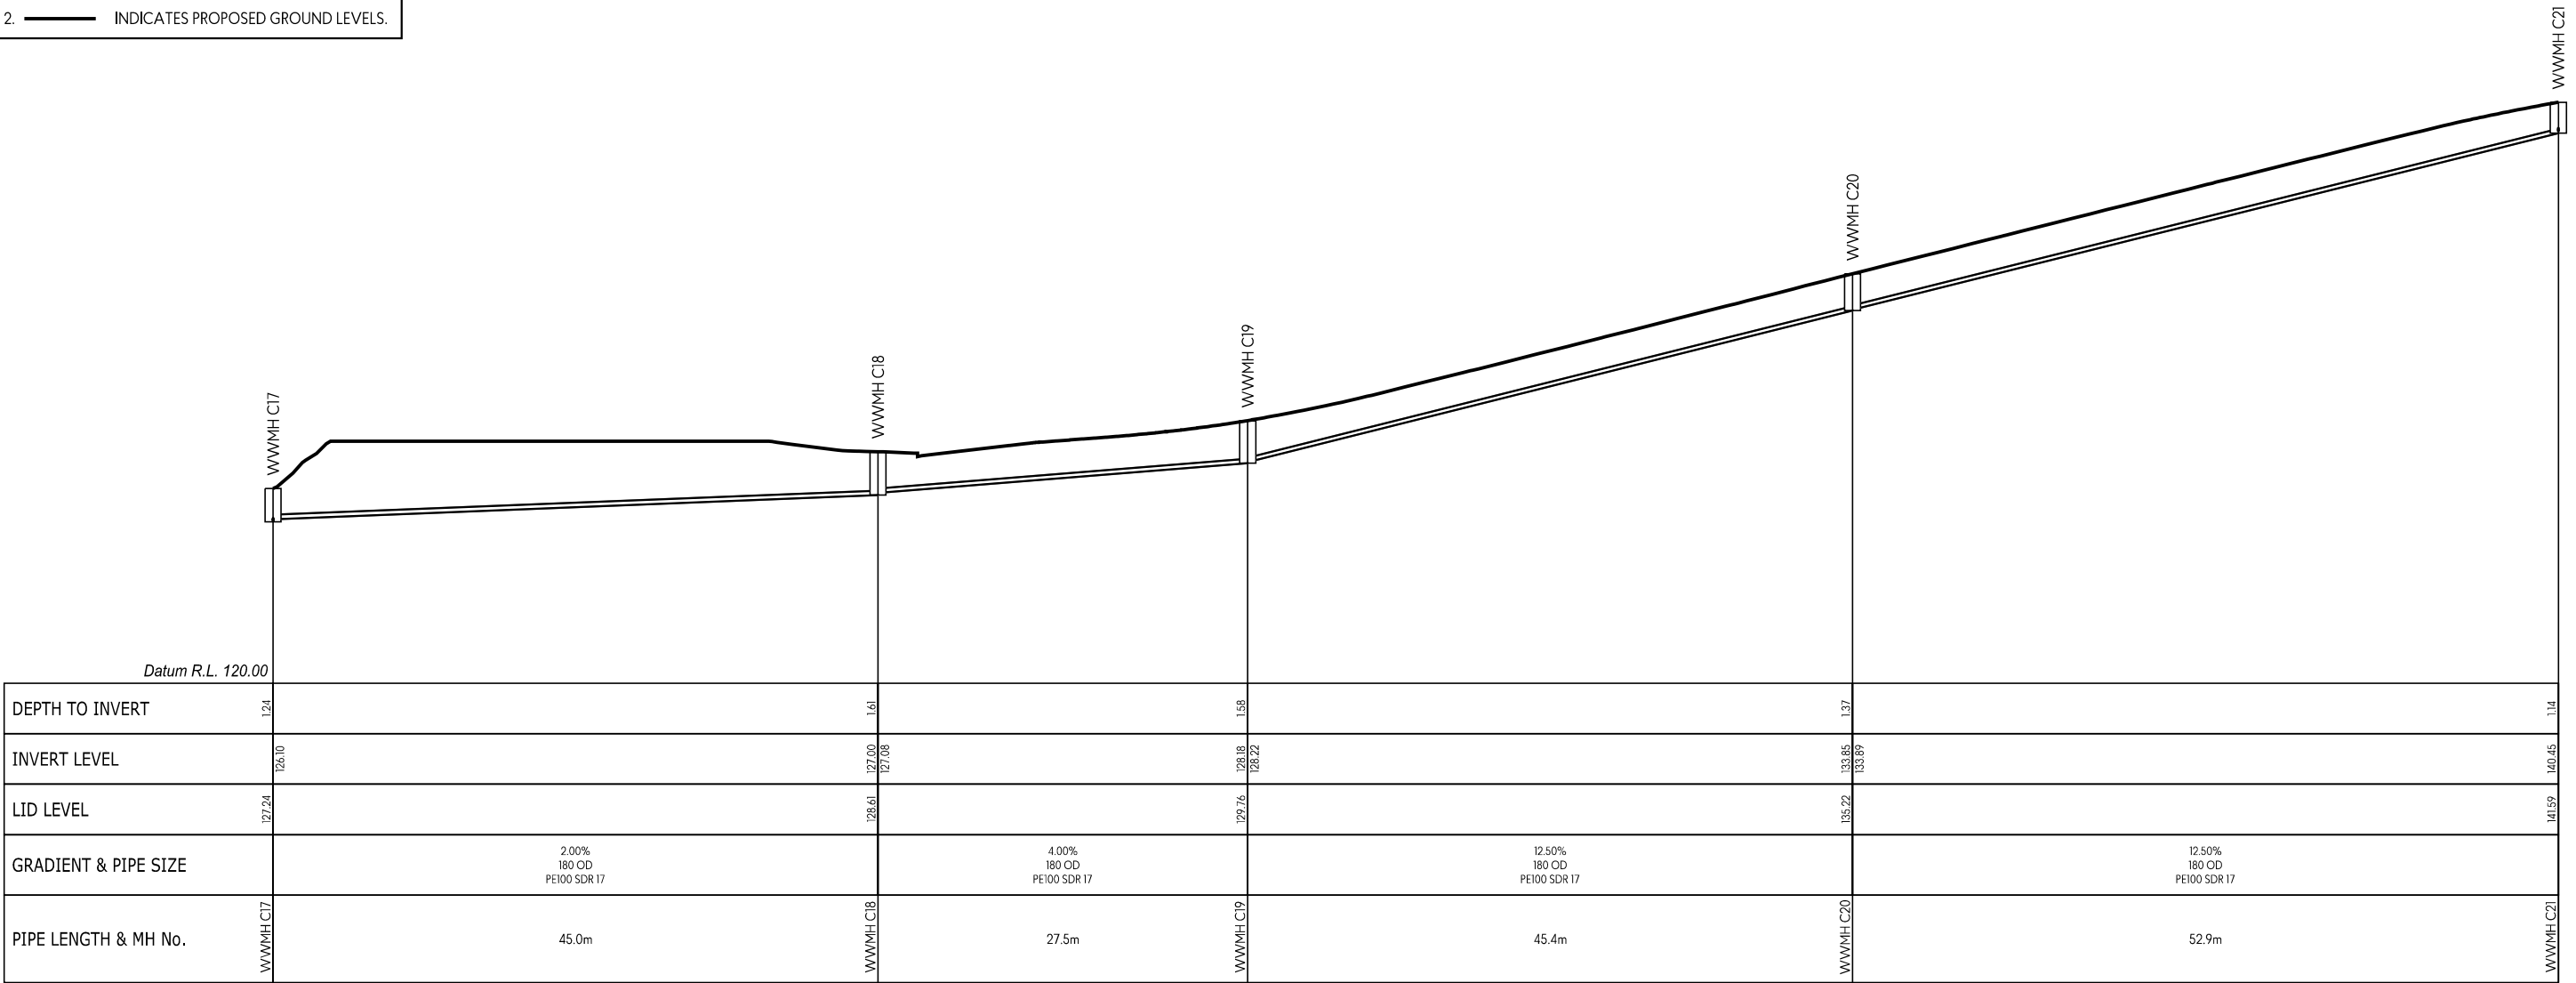

WW LINE C

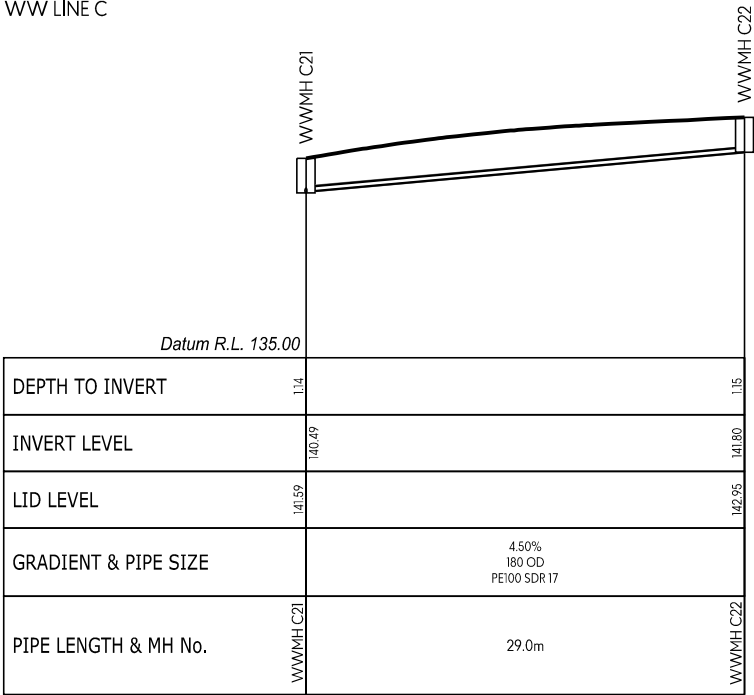

WW LINE C

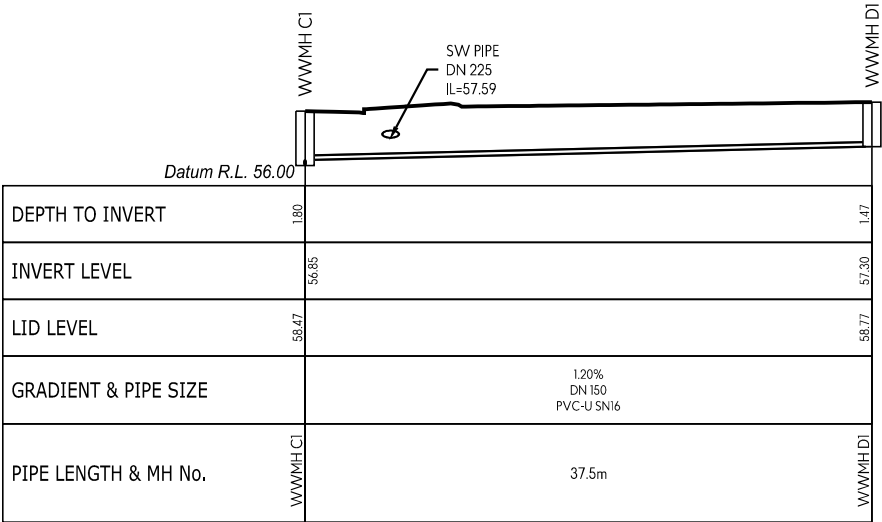

WW LINE D

This design and drawing shall only be used for the purpose for which it was supplied and shall not be altered or reproduced without the permission of Envelope Engineering Limited. No liability shall be accepted for unauthorised use of this design and drawing.

REVISIONS:			
REV	NOTES	BY	DATE
R1	RESOURCE CONSENT ISSUE	PWJ	13-11-2025

PROJECT:
PUKERUA PROPERTY GROUP LP
MT WELCOME - PUKERUA BAY
PORIRUA


TITLE:
PROPOSED DRAINAGE
WASTEWATER LONG-SECTIONS
SHEET 9 OF 42




DESIGNED: PWJ	DRAWN: LB
CHECKED: KD	PLOT DATE: 13-11-2025
SCALE A1: 1:250	SCALE A3: 1:500
STATUS: RESOURCE CONSENT	
PROJECT No: 1753-02	DRAWING No: 4408
	REVISION: R1

1. LONG SECTIONS ARE SHOWN WITH A 2x VERTICAL EXAGGERATION.


2. ——— INDICATES PROPOSED GROUND LEVELS.

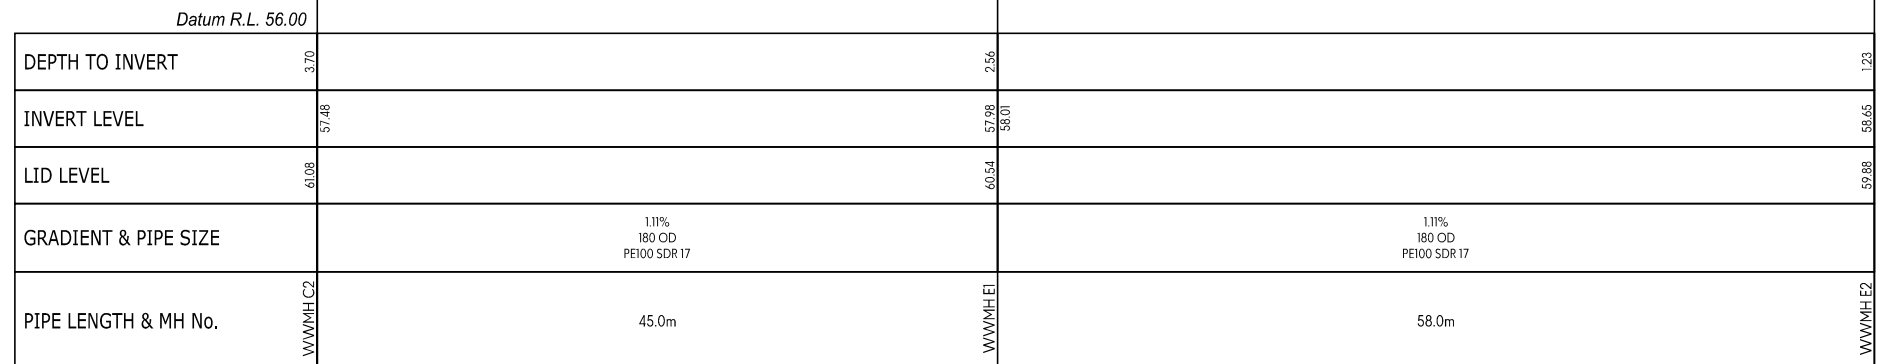

WW LINE E

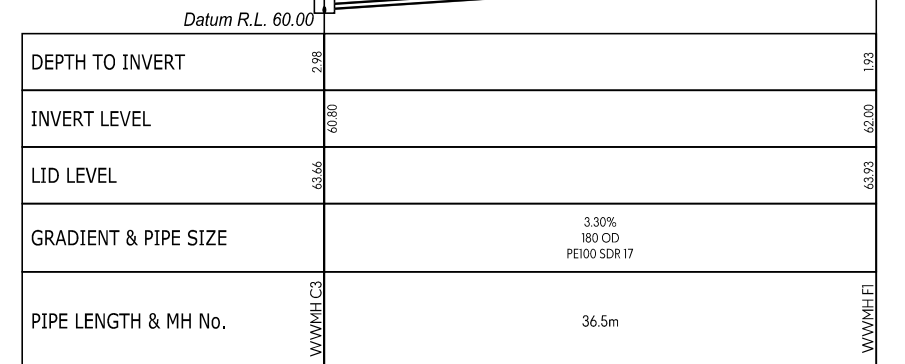

WW LINE F

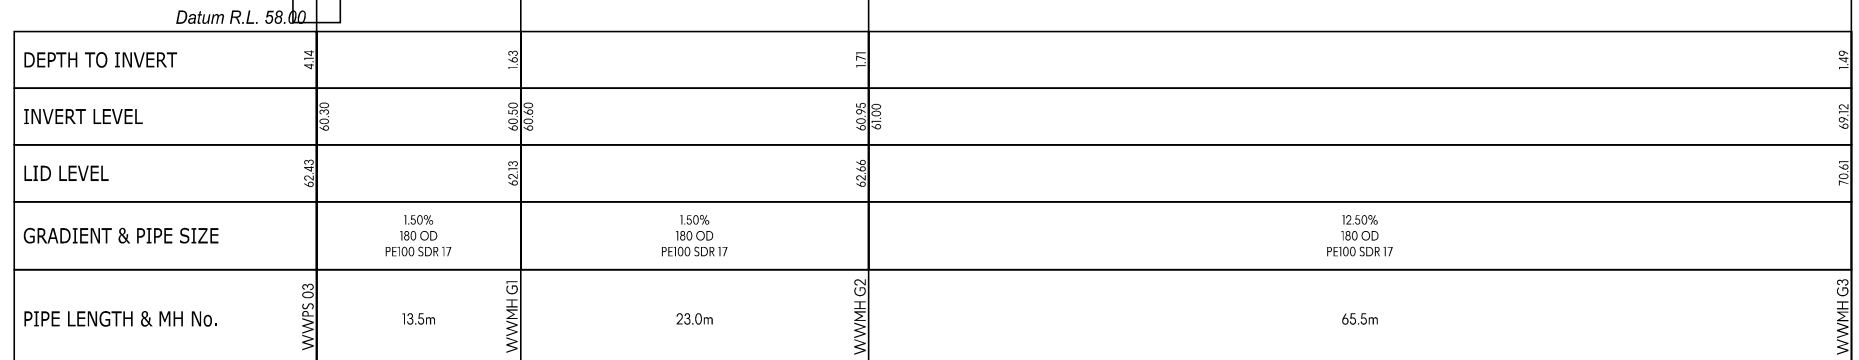

WW LINE G

This design and drawing shall only be used for the purpose for which it was supplied and shall not be altered or reproduced without the permission of Envelope Engineering Limited. No liability shall be accepted for unauthorised use of this design and drawing.

REVISIONS:			
REV	NOTES	BY	DATE
RI	RESOURCE CONSENT ISSUE	PWJ	13-11-2025

PROJECT:

PUKERUA PROPERTY GROUP LP
MT WELCOME - PUKERUA BAY
PORIRUA

TITLE:

PROPOSED DRAINAGE
WASTEWATER LONG-SECTIONS
SHEET 10 OF 42



DESIGNED: PWJ

CHECKED: KD

SCALE A1: 1:250

STATUS: RESOURCE CONSENT

PROJECT No:

1753-02

DRAWN: LB

PLOT DATE: 13-11-2025

SCALE A3: 1:500

CONSENT

DRAWING No:


4409

VISION:


R1

- NOTES:
1. LONG SECTIONS ARE SHOWN WITH A 2x VERTICAL EXAGGERATION.

2. ——— INDICATES PROPOSED GROUND LEVELS.

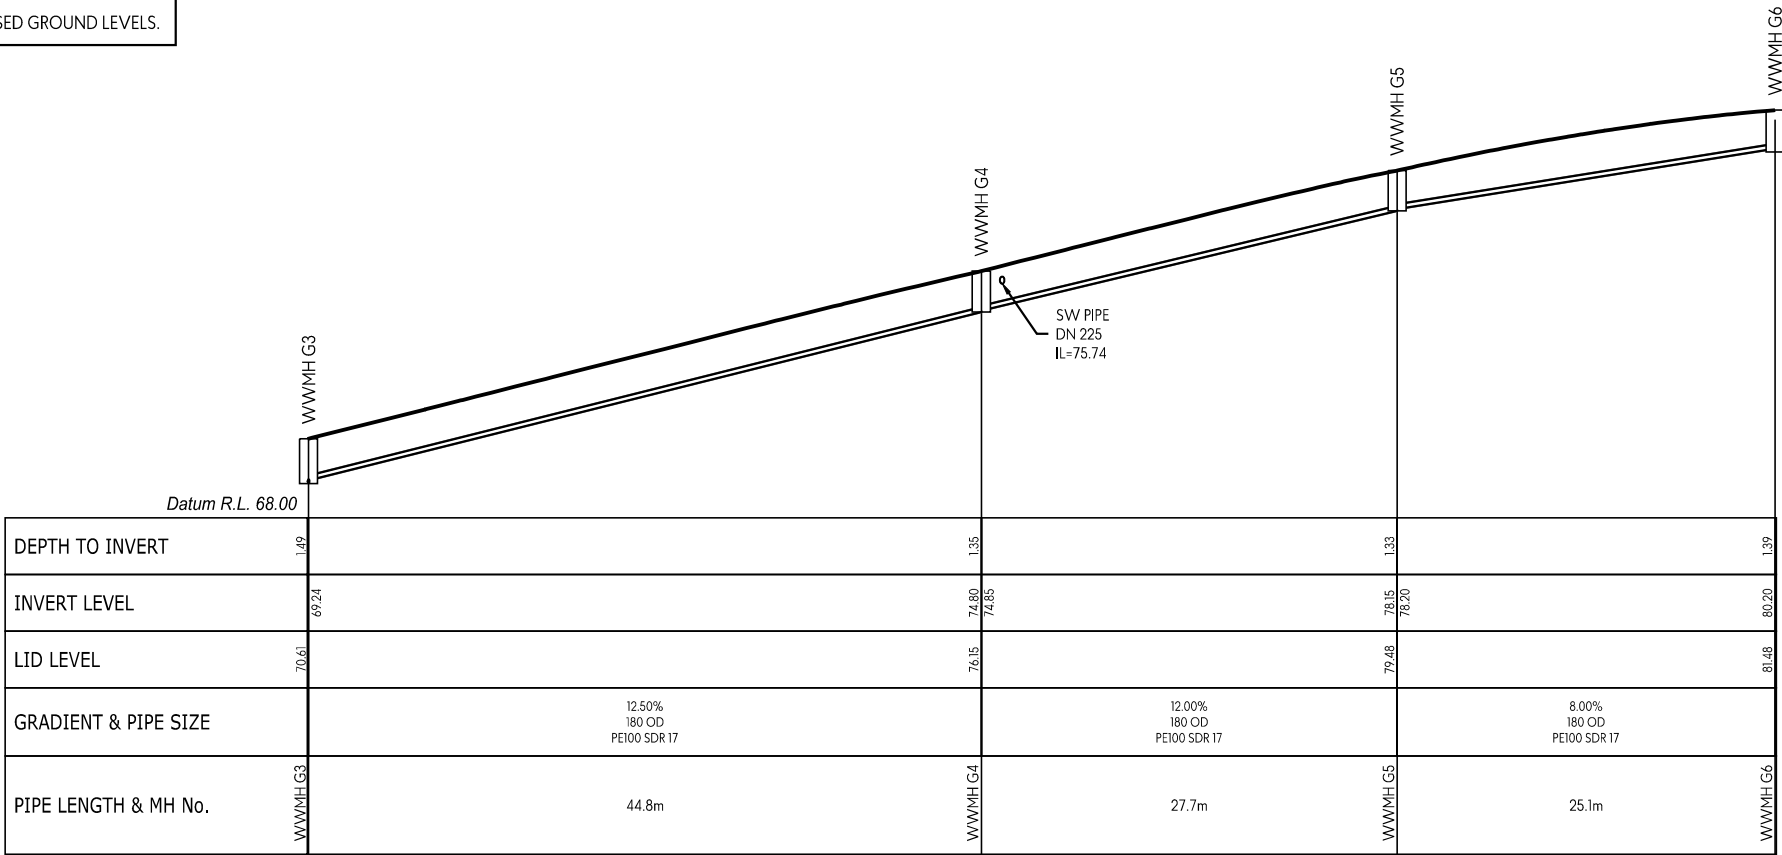

WW LINE G

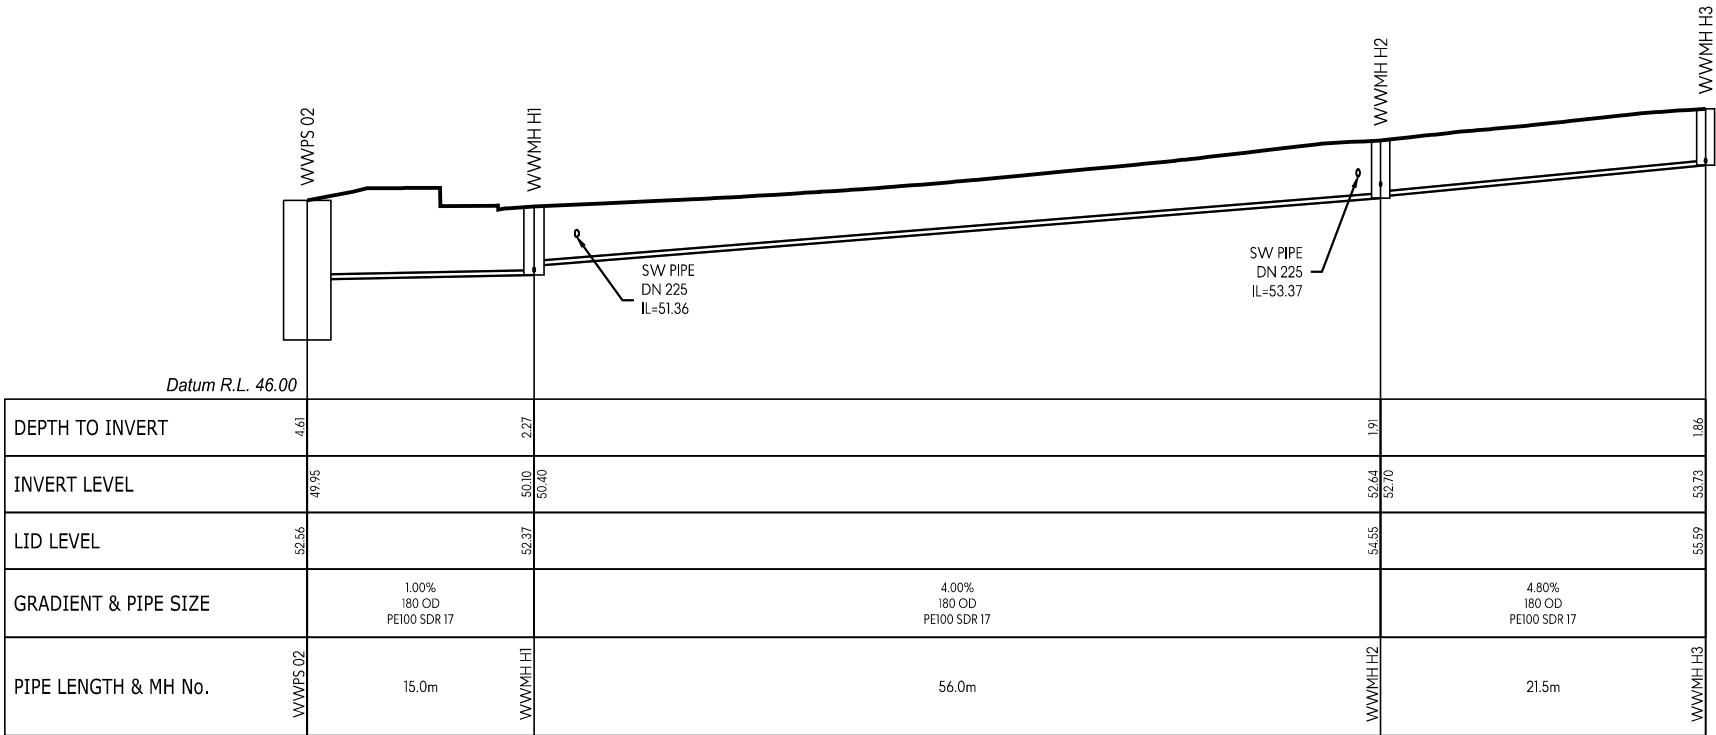

WW LINE H

This design and drawing shall only be used for the purpose for which it was supplied and shall not be altered or reproduced without the permission of Envelope Engineering Limited. No liability shall be accepted for unauthorised use of this design and drawing.

REVISIONS:			
REV	NOTES	BY	DATE
R1	RESOURCE CONSENT ISSUE	PWJ	13-11-2025

PROJECT:

PUKERUA PROPERTY GROUP LP
MT WELCOME - PUKERUA BAY
PORIRUA

TITLE:

PROPOSED DRAINAGE
WASTEWATER LONG-SECTIONS
SHEET 11 OF 42




DESIGNED: PWJ
CHECKED: KD
SCALE A1: 1:250
STATUS: RESOURCE CONSENT
PROJECT No: 1753-02

DRAWN: LB
PLOT DATE: 13-11-2025
SCALE A3: 1:500
DRAWING No: 4410


REVISION:
R1

- NOTES:
1. LONG SECTIONS ARE SHOWN WITH A 2x VERTICAL EXAGGERATION.

2.  INDICATES PROPOSED GROUND LEVELS.

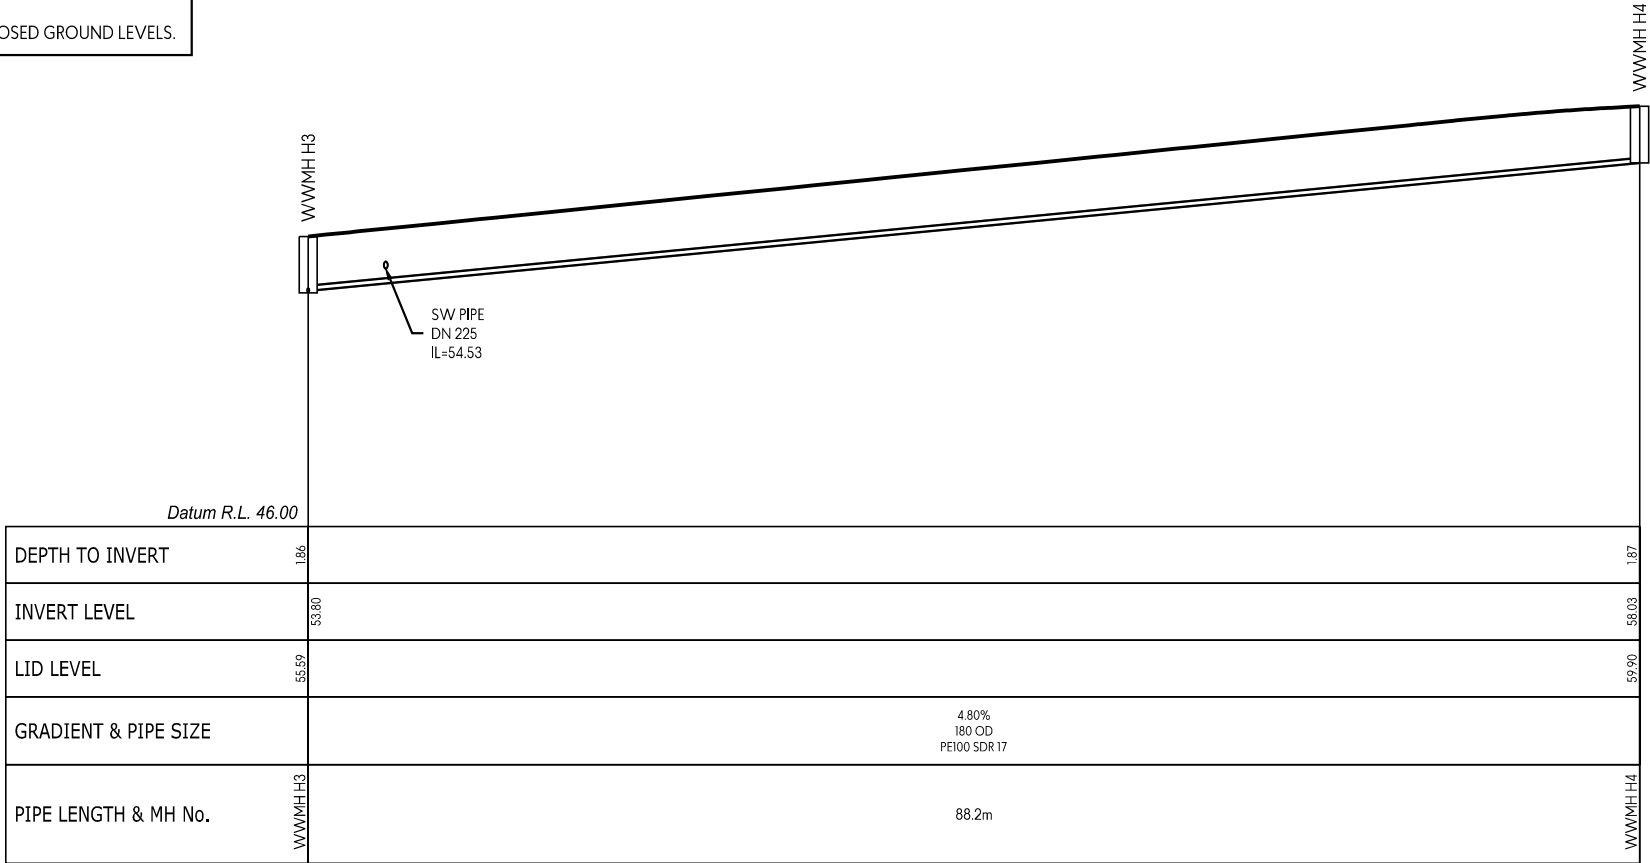

WW LINE H

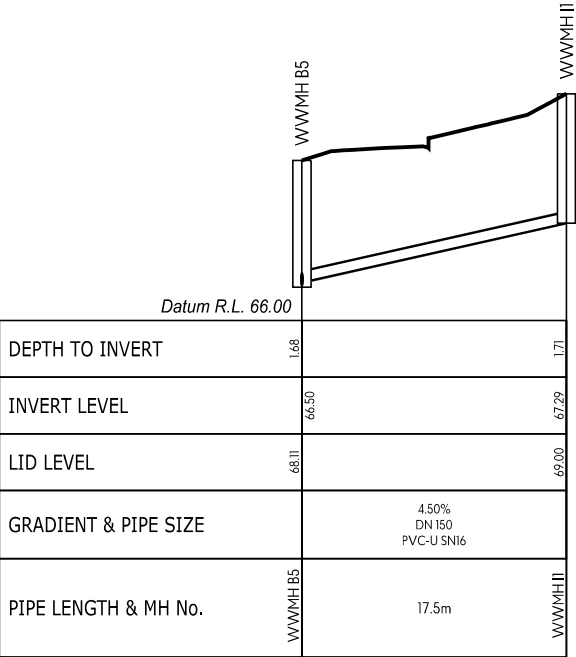

WW LINE I

This design and drawing shall only be used for the purpose for which it was supplied and shall not be altered or reproduced without the permission of Envelope Engineering Limited. No liability shall be accepted for unauthorised use of this design and drawing.

REVISIONS:			
REV	NOTES	BY	DATE
R1	RESOURCE CONSENT ISSUE	PWJ	13-11-2025

PROJECT:

PUKERUA PROPERTY GROUP LP
MT WELCOME - PUKERUA BAY
PORIRUA

TITLE:

PROPOSED DRAINAGE
WASTEWATER LONG-SECTIONS
SHEET 12 OF 42



DESIGNED: PWJ
CHECKED: KD
SCALE A1: 1:250
STATUS: RESOURCE CONSENT
PROJECT No: 1753-02

DRAWN: LB
PLOT DATE: 13-11-2025
SCALE A3: 1:500
DRAWING No: 4411


REVISION:
R1

- NOTES:
1. LONG SECTIONS ARE SHOWN WITH A 2x VERTICAL EXAGGERATION.

2.  INDICATES PROPOSED GROUND LEVELS.



WW LINE J

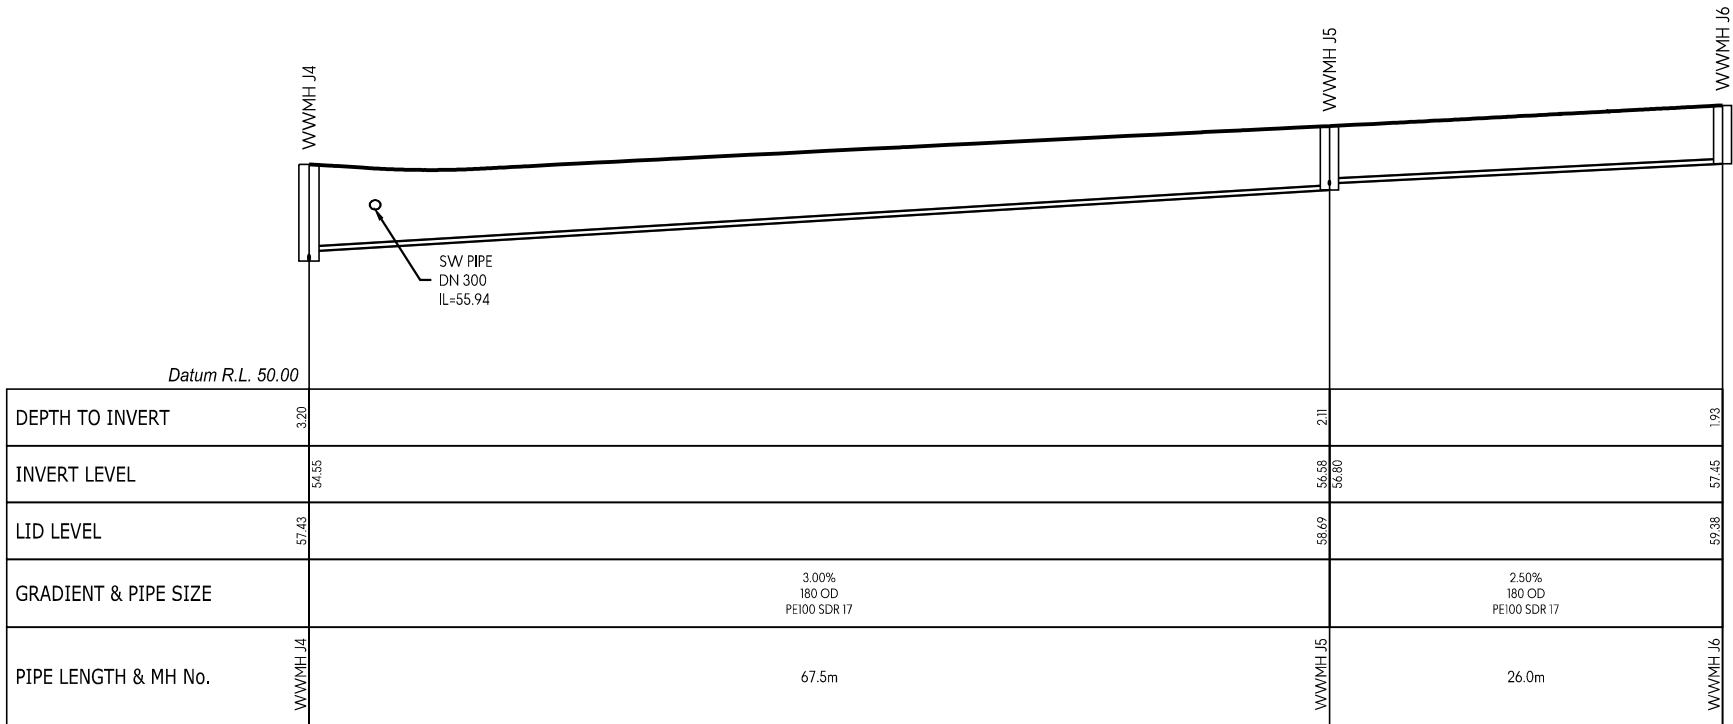

WW LINE J

This design and drawing shall only be used for the purpose for which it was supplied and shall not be altered or reproduced without the permission of Envelope Engineering Limited. No liability shall be accepted for unauthorised use of this design and drawing.

REVISIONS:			
REV	NOTES	BY	DATE
R1	RESOURCE CONSENT ISSUE	PWJ	13-11-2025

PROJECT:
PUKERUA PROPERTY GROUP LP
MT WELCOME - PUKERUA BAY
PORIRUA


TITLE:
PROPOSED DRAINAGE
WASTEWATER LONG-SECTIONS
SHEET 13 OF 42




DESIGNED: PWJ
CHECKED: KD
SCALE A1: 1:250
STATUS: RESOURCE CONSENT
PROJECT No: 1753-02

DRAWN: LB
PLOT DATE: 13-11-2025
SCALE A3: 1:500
DRAWING No: 4412


REVISION:
R1

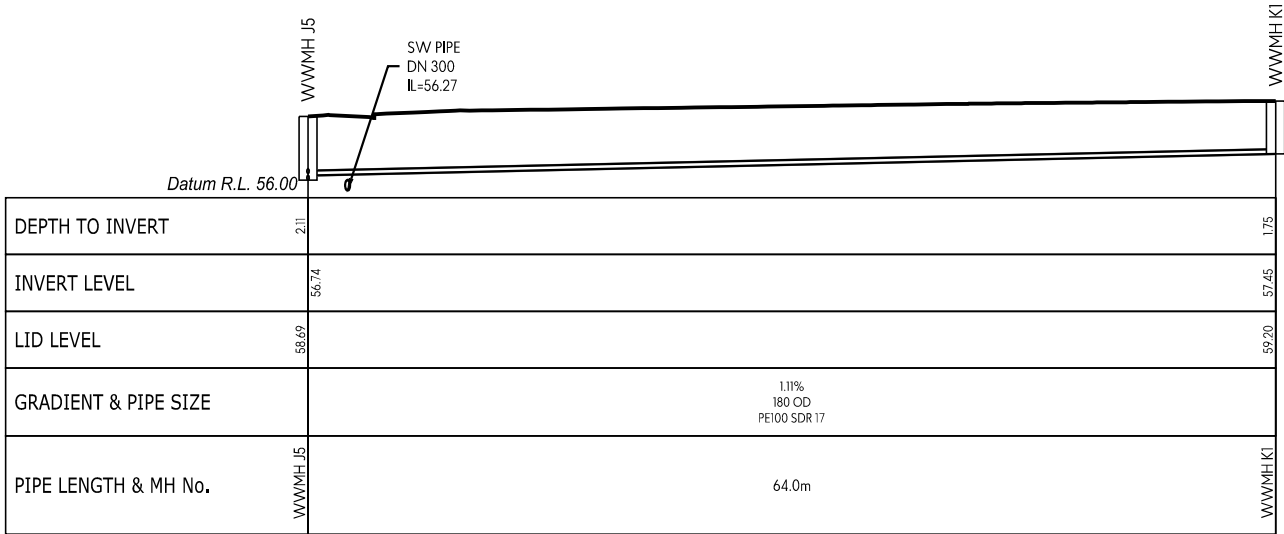

WW LINE K

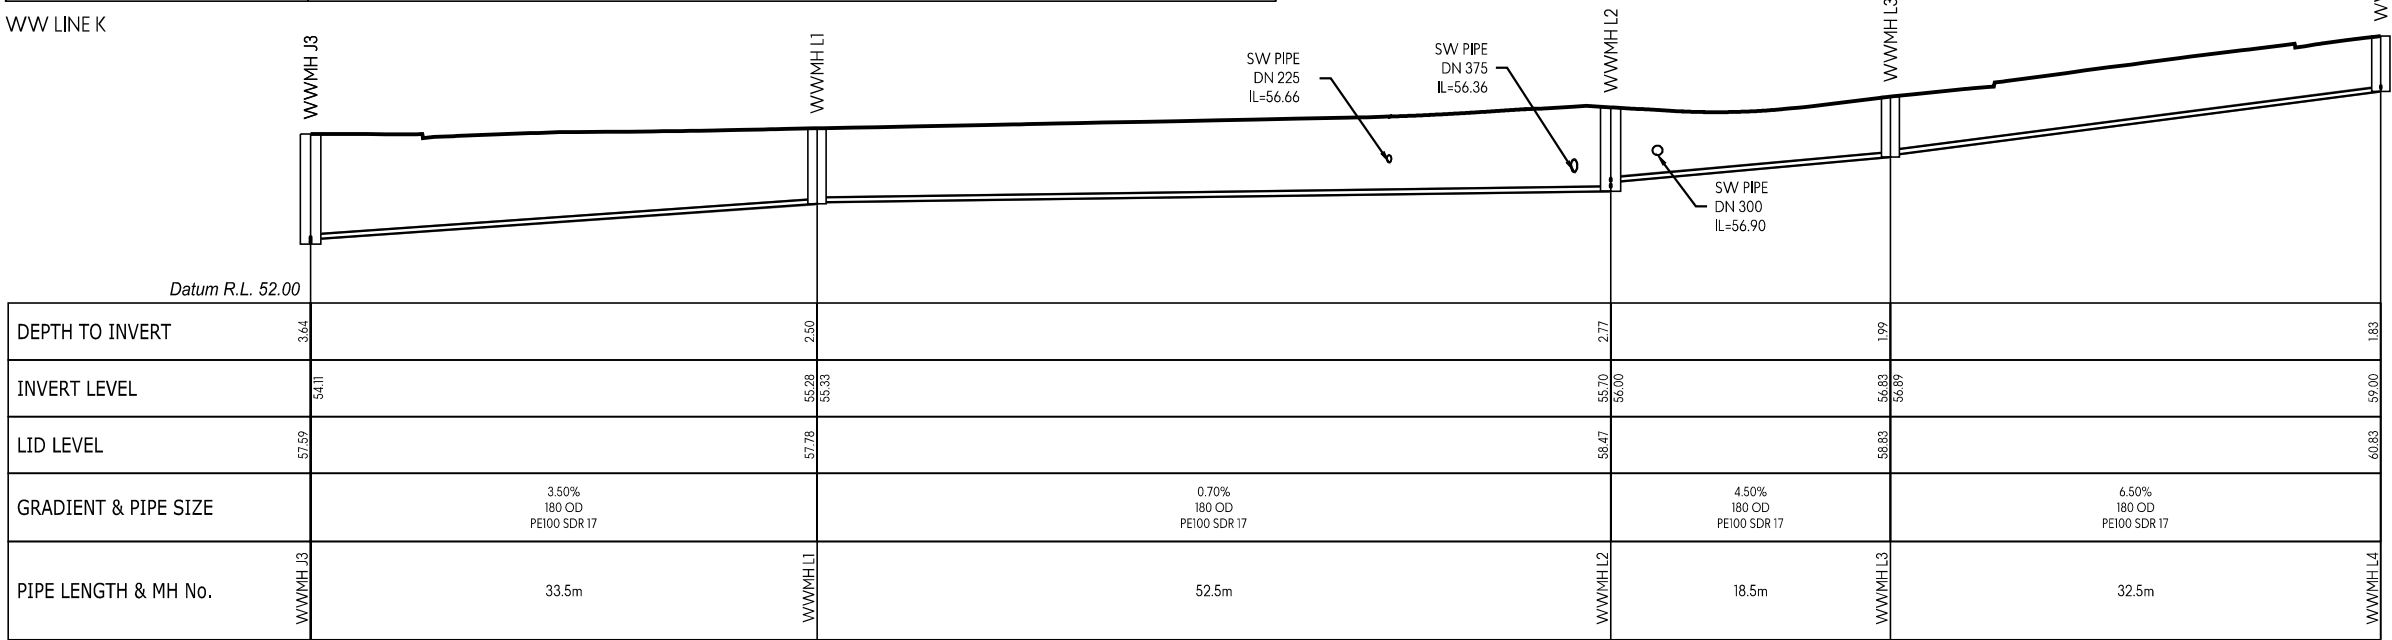

WW LINE L

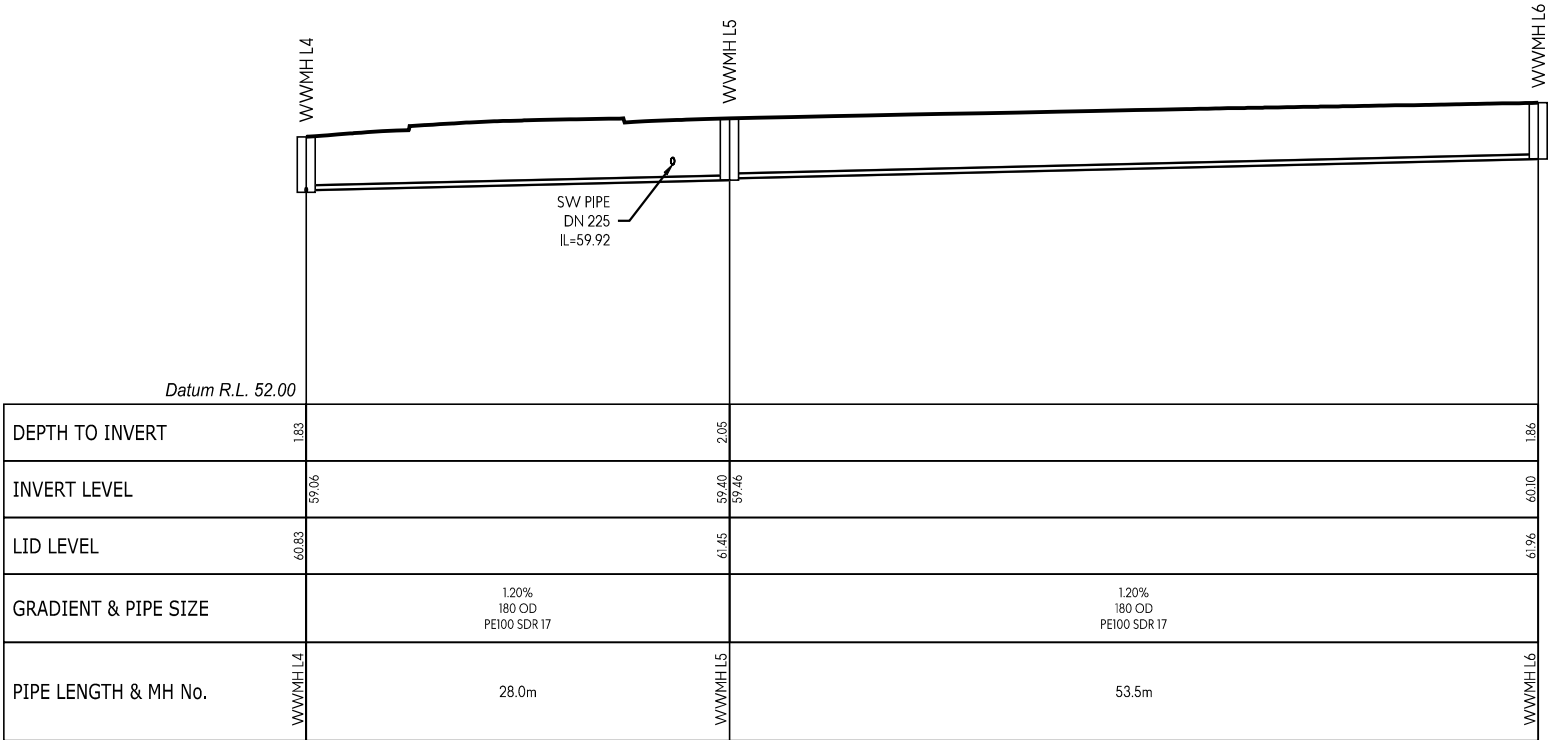

WW LINE L

- NOTES:
1.

LONG SECTIONS ARE SHOWN WITH A 2x VERTICAL EXAGGERATION.
2.

 INDICATES PROPOSED GROUND LEVELS.

This design and drawing shall only be used for the purpose for which it was supplied and shall not be altered or reproduced without the permission of Envelope Engineering Limited. No liability shall be accepted for unauthorised use of this design and drawing.

REVISIONS:			
REV	NOTES	BY	DATE
R1	RESOURCE CONSENT ISSUE	PWJ	13-11-2025

PROJECT:

PUKERUA PROPERTY GROUP LP
MT WELCOME - PUKERUA BAY
PORIRUA

TITLE:

PROPOSED DRAINAGE
WASTEWATER LONG-SECTIONS
SHEET 14 OF 42




DESIGNED: PWJ
CHECKED: KD
SCALE A1: 1:250
STATUS: RESOURCE CONSENT
PROJECT No: 1753-02

DRAWN: LB
PLOT DATE: 13-11-2025
SCALE A3: 1:500
DRAWING No: 4413


REVISION: R1

- NOTES:
1. LONG SECTIONS ARE SHOWN WITH A 2x VERTICAL EXAGGERATION.

2. ——— INDICATES PROPOSED GROUND LEVELS.

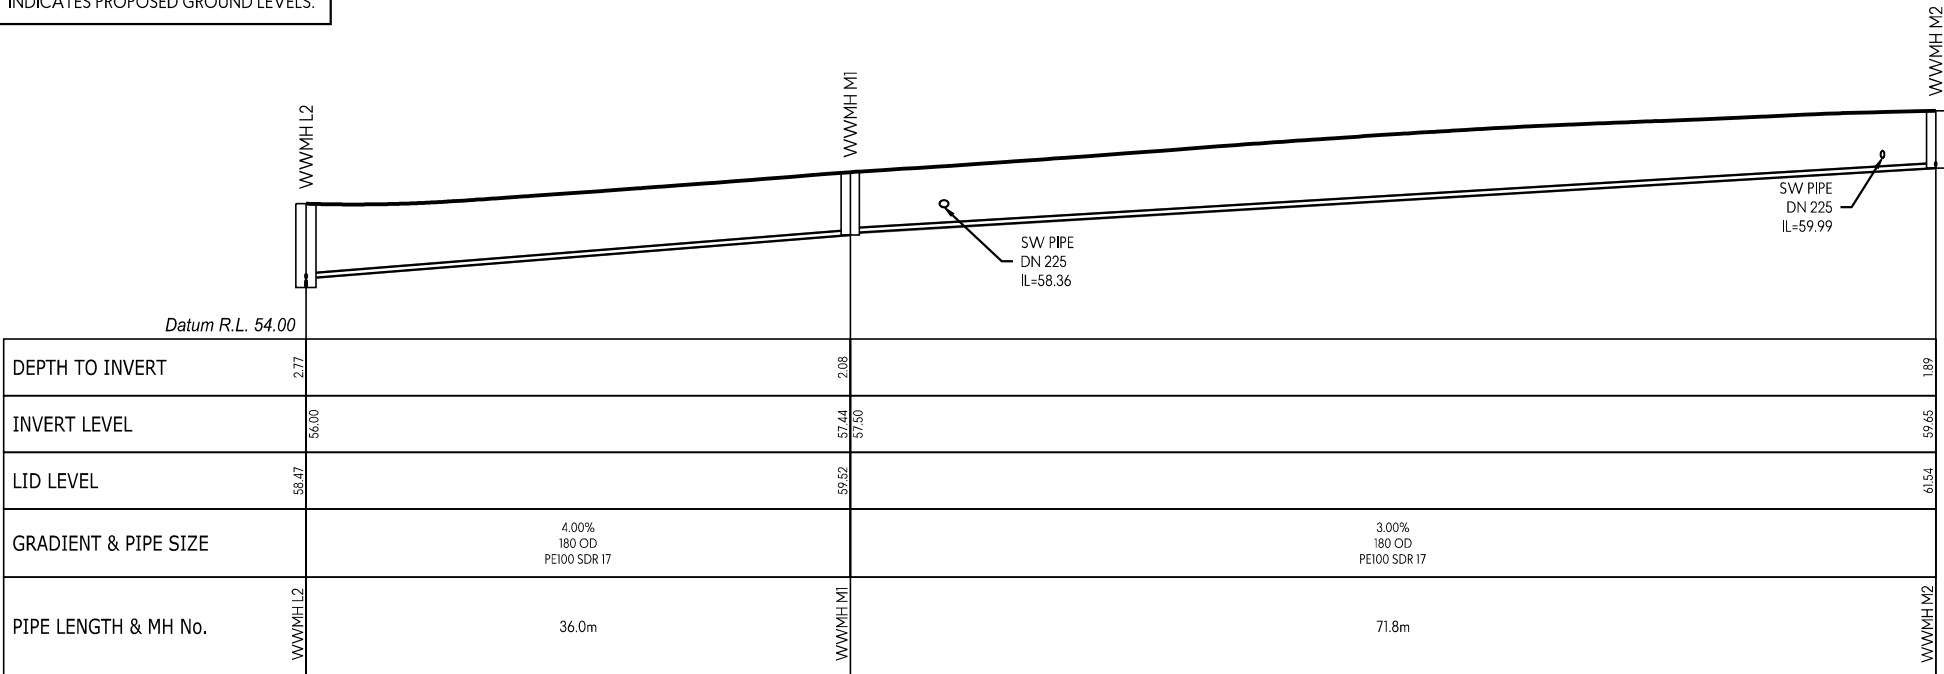

WW LINE M

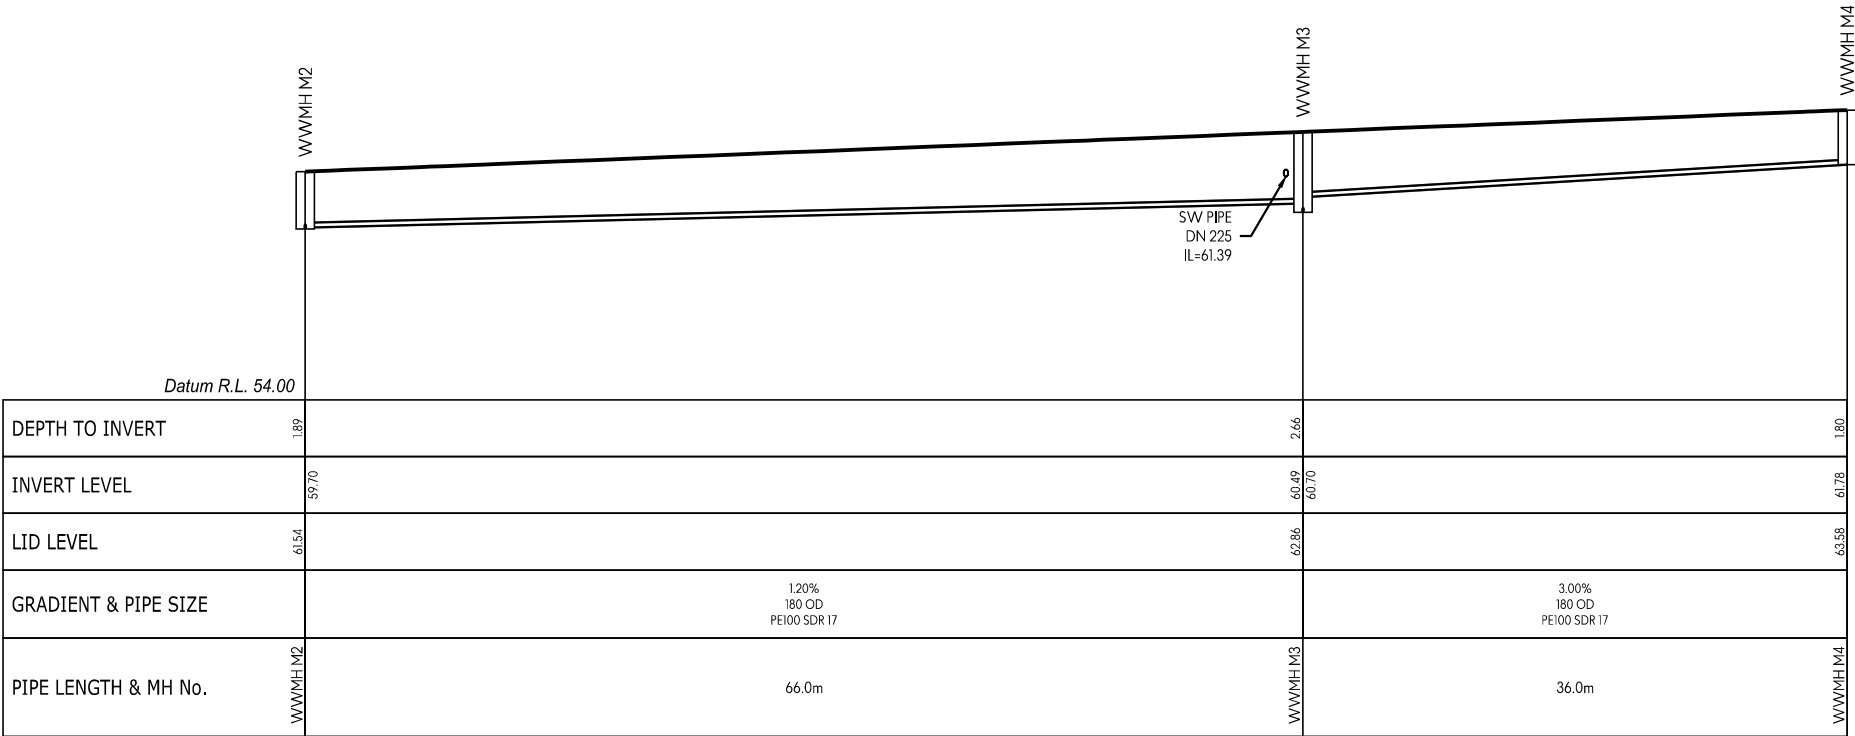

WW LINE M

This design and drawing shall only be used for the purpose for which it was supplied and shall not be altered or reproduced without the permission of Envelope Engineering Limited. No liability shall be accepted for unauthorised use of this design and drawing.


REVISIONS:			
REV	NOTES	BY	DATE
R1	RESOURCE CONSENT ISSUE	PWJ	13-11-2025

PROJECT:
PUKERUA PROPERTY GROUP LP
MT WELCOME - PUKERUA BAY
PORIRUA


TITLE:
PROPOSED DRAINAGE
WASTEWATER LONG-SECTIONS
SHEET 15 OF 42




DESIGNED: PWJ	DRAWN: LB
CHECKED: KD	PLOT DATE: 13-11-2025
SCALE A1: 1:250	SCALE A3: 1:500
STATUS: RESOURCE CONSENT	
PROJECT No: 1753-02	DRAWING No: 4414
	REVISION: R1

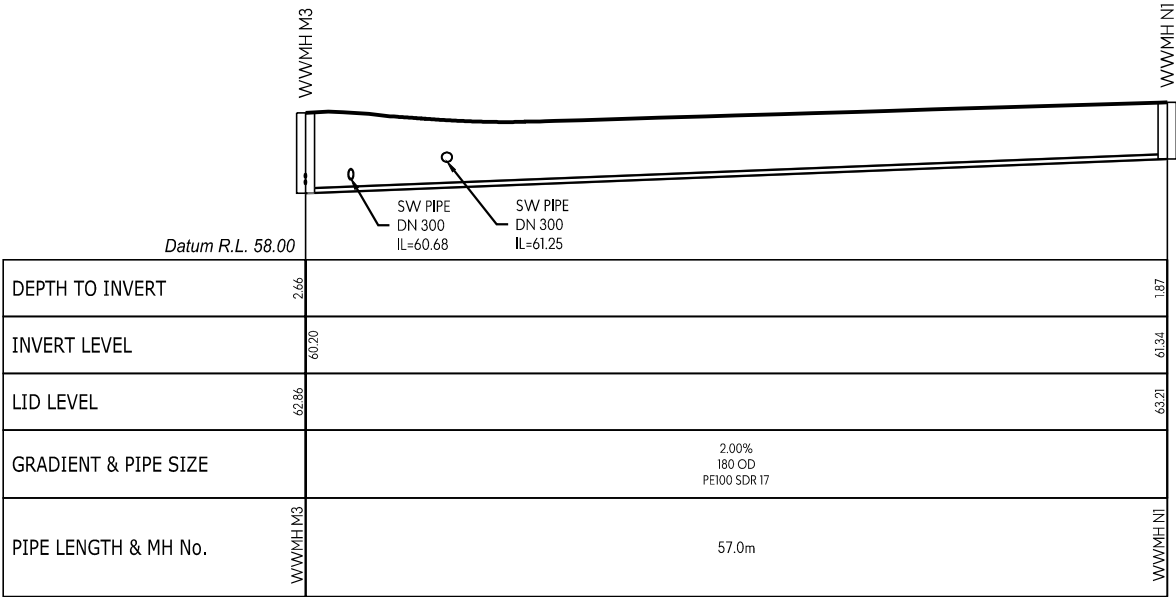


WW LINE N

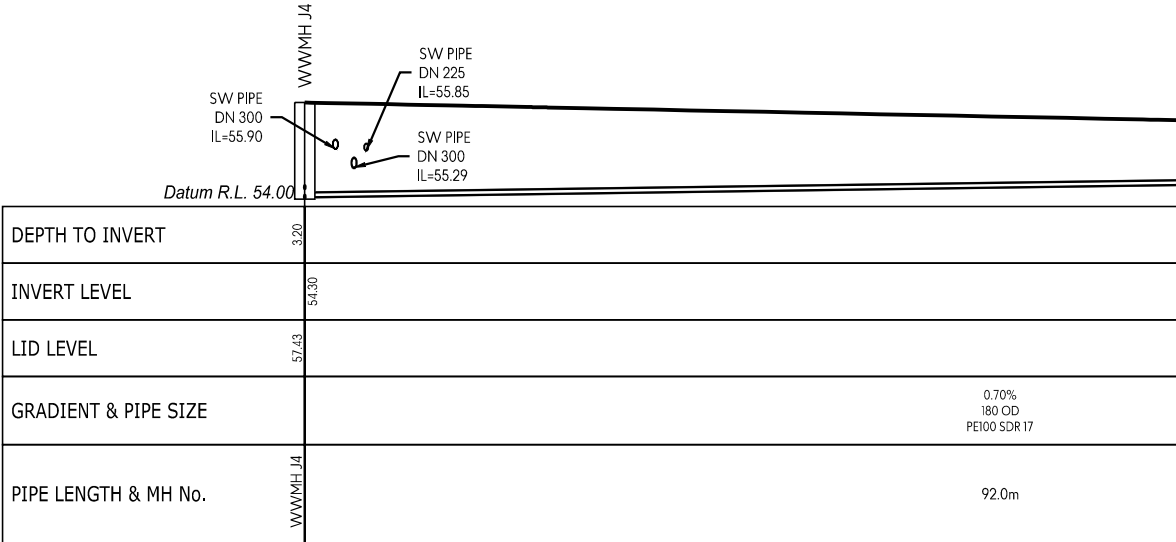


WW LINE P

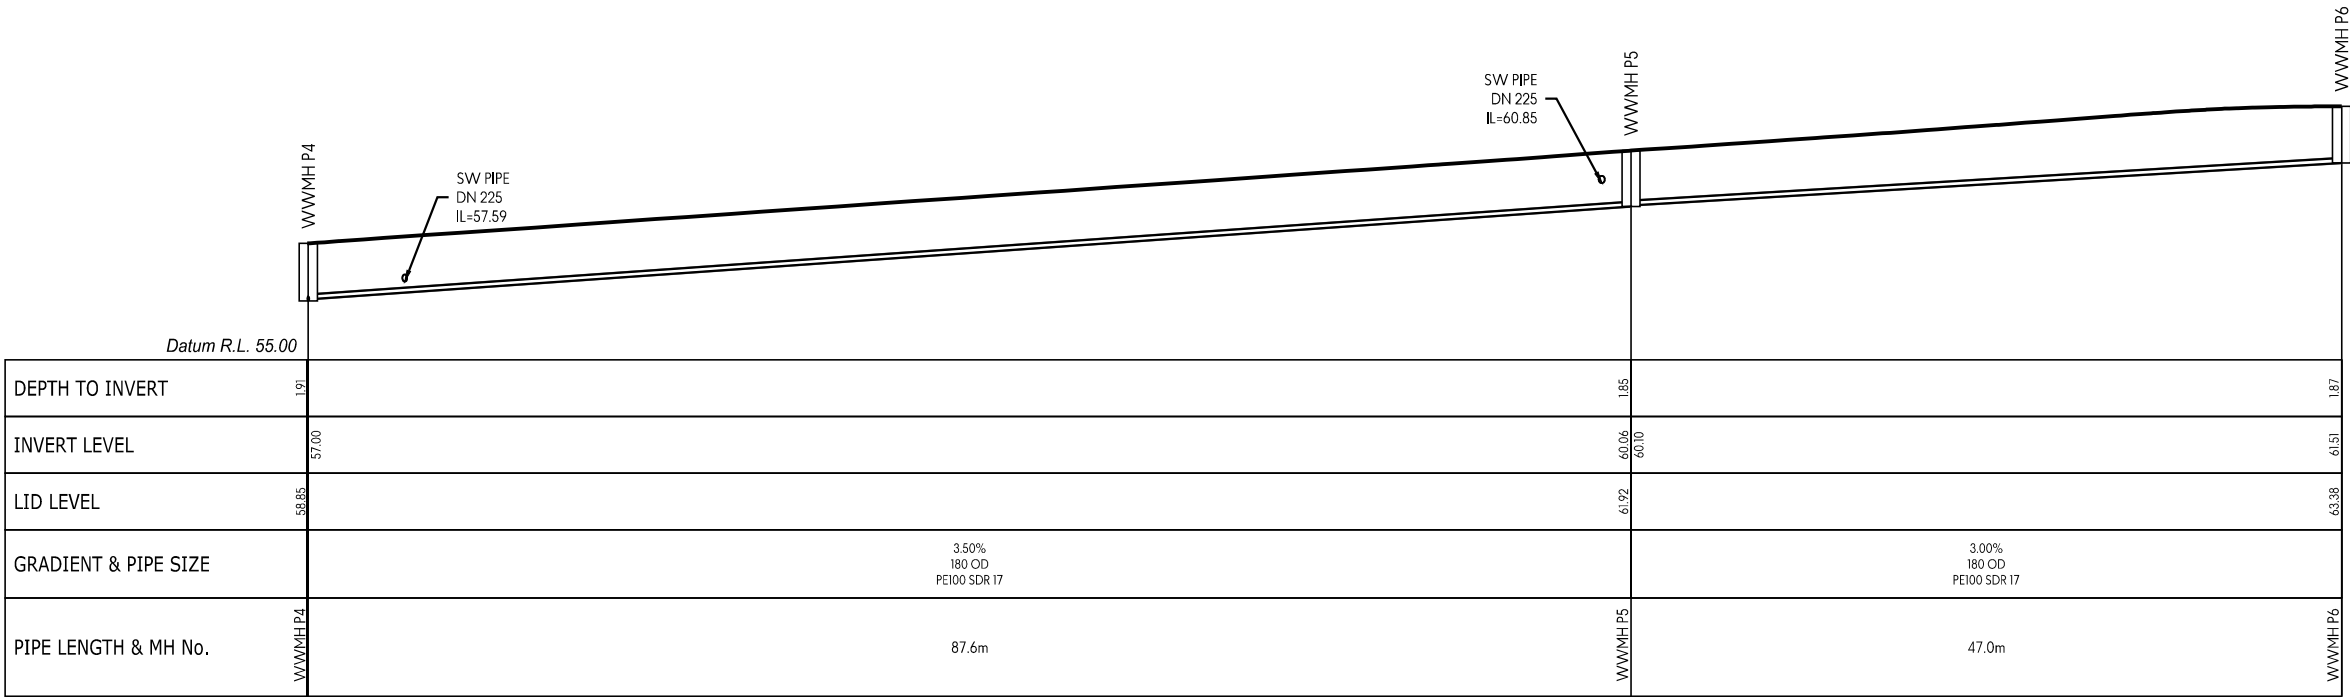

WW LINE P

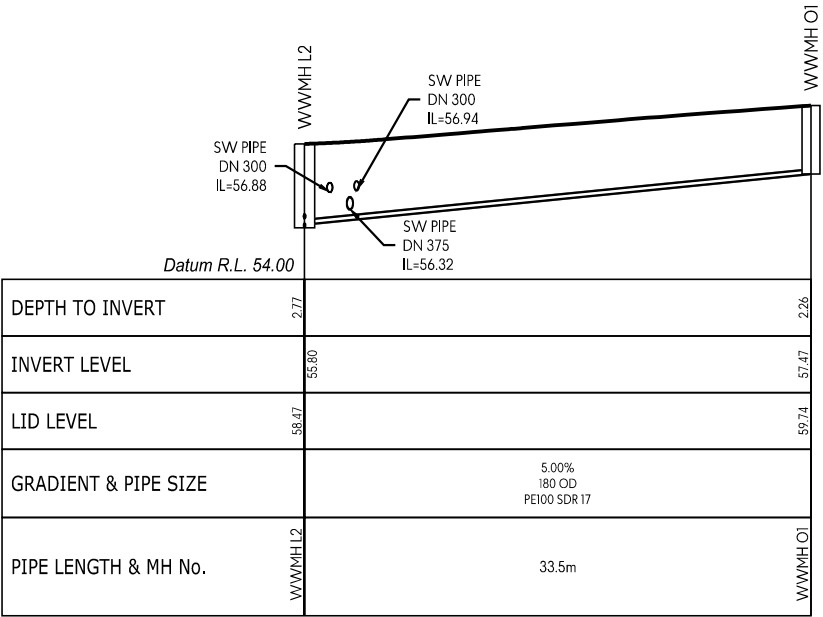

WW LINE O

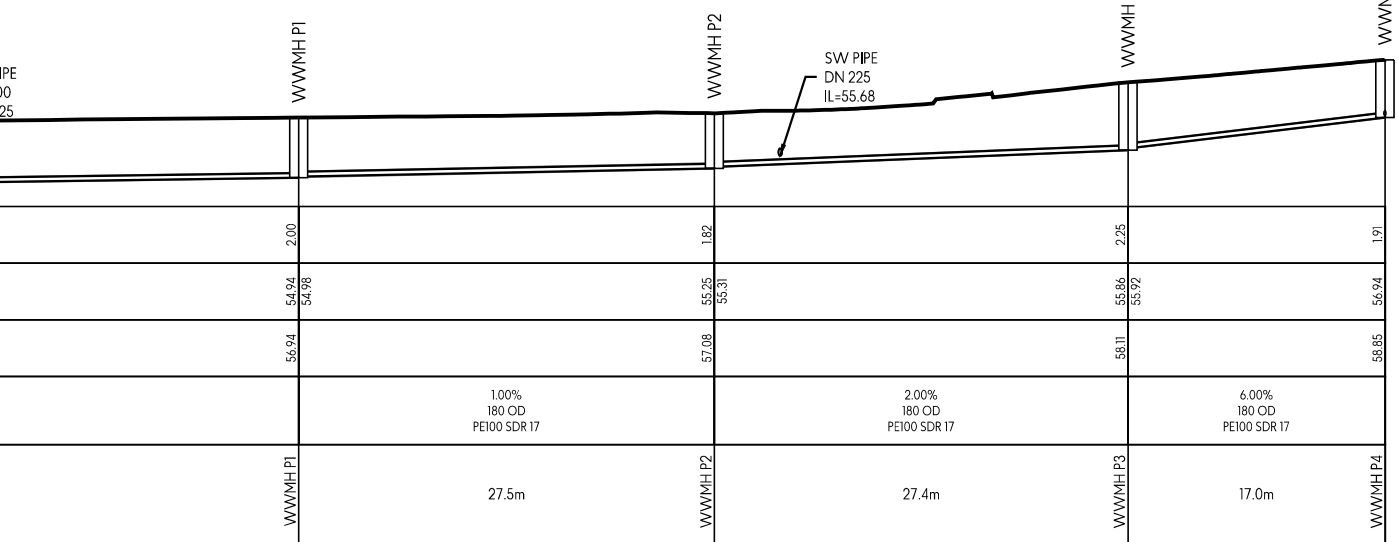

- NOTES:
- LONG SECTIONS ARE SHOWN WITH A 2x VERTICAL EXAGGERATION.
 - INDICATES PROPOSED GROUND LEVELS.

This design and drawing shall only be used for the purpose for which it was supplied and shall not be altered or reproduced without the permission of Envelope Engineering Limited. No liability shall be accepted for unauthorised use of this design and drawing.

REVISIONS:			
REV	NOTES	BY	DATE
R1	RESOURCE CONSENT ISSUE	PWJ	13-11-2025

PROJECT:
PUKERUA PROPERTY GROUP LP
MT WELCOME - PUKERUA BAY
PORIRUA

TITLE:
PROPOSED DRAINAGE
WASTEWATER LONG-SECTIONS
SHEET 16 OF 42




DESIGNED: PWJ
CHECKED: KD
SCALE A1: 1:250
STATUS: RESOURCE CONSENT
PROJECT No: 1753-02

DRAWN: LB
PLOT DATE: 13-11-2025
SCALE A3: 1:500
DRAWING No: 4415


REVISION: R1

- NOTES:
1. LONG SECTIONS ARE SHOWN WITH A 2x VERTICAL EXAGGERATION.

2. ——— INDICATES PROPOSED GROUND LEVELS.

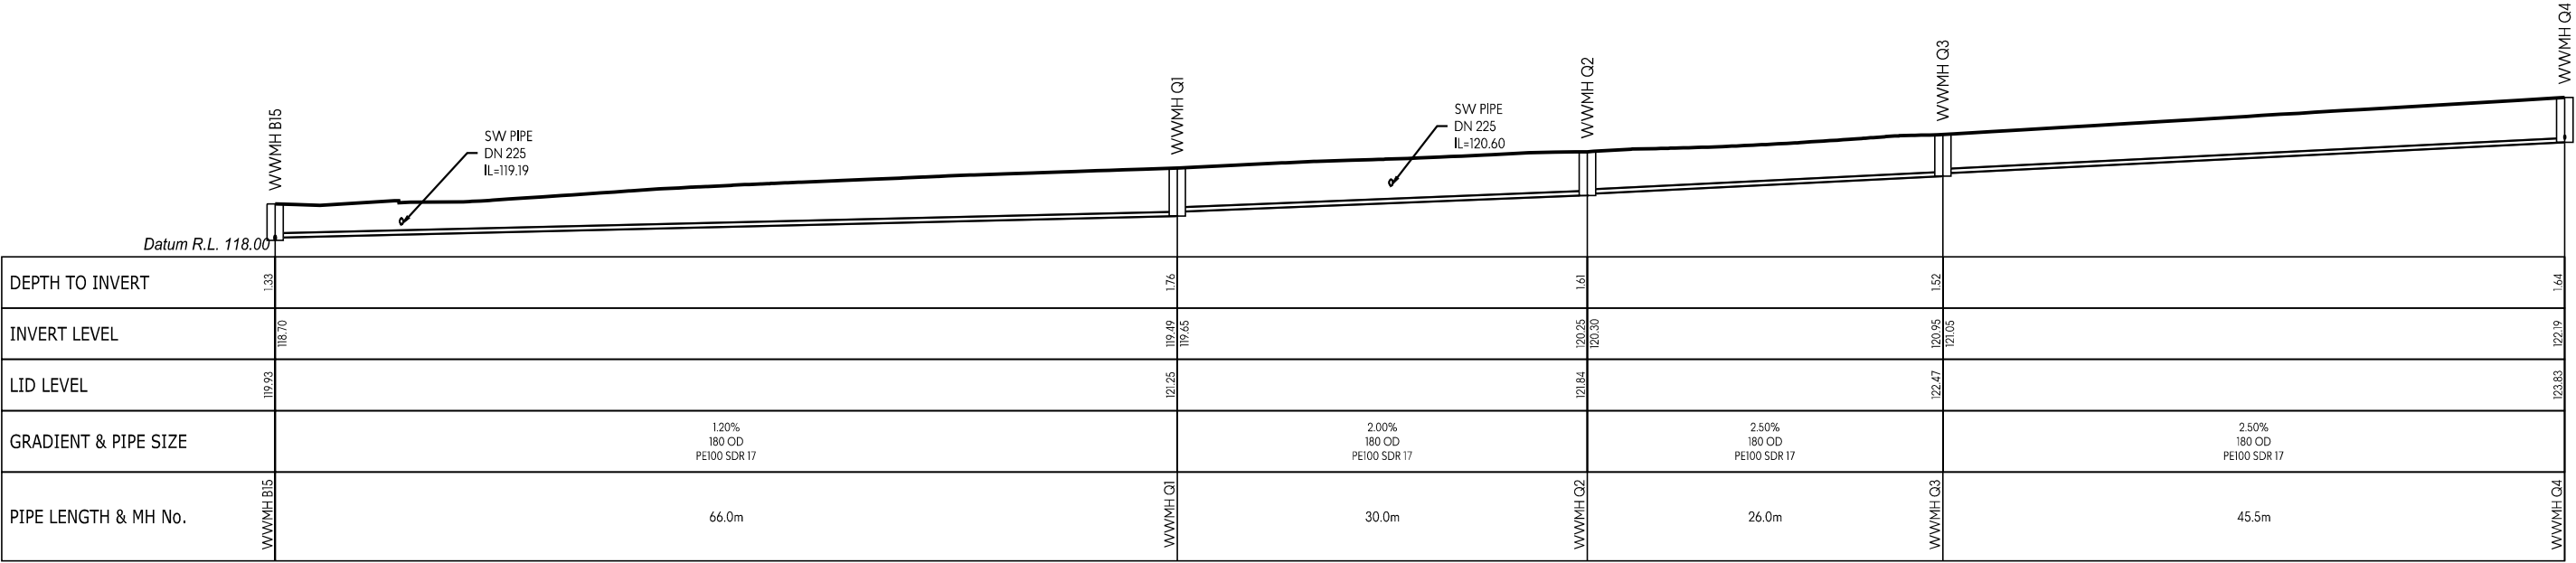

WW LINE Q

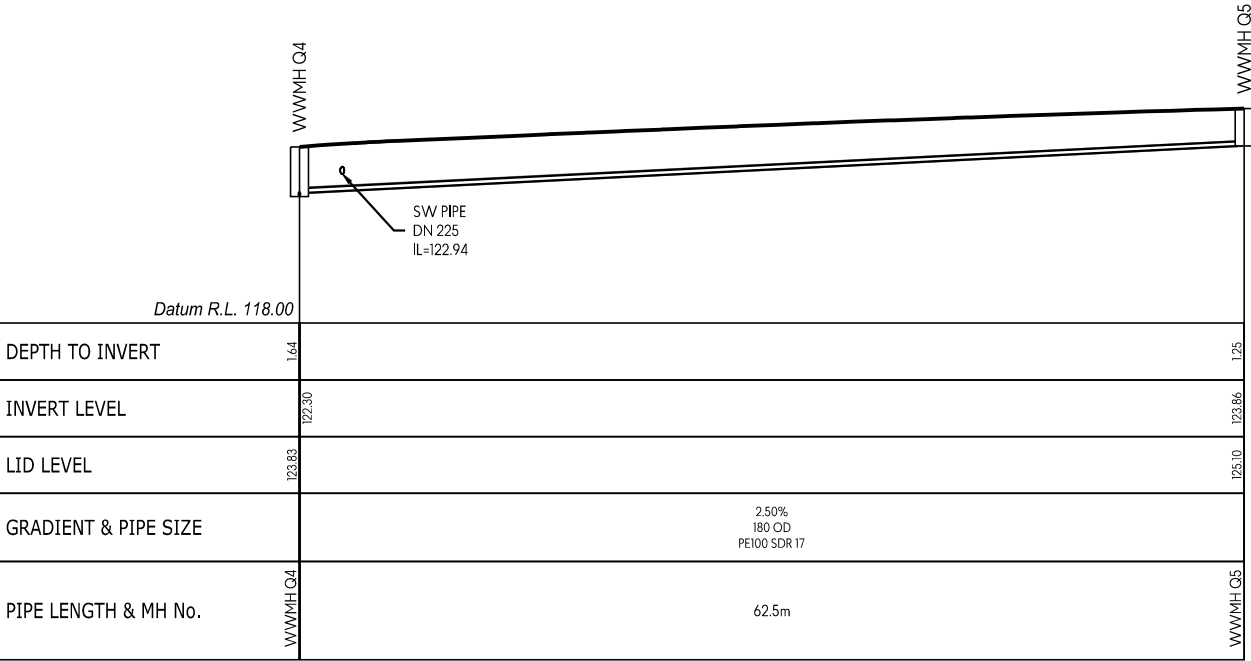

WW LINE Q

This design and drawing shall only be used for the purpose for which it was supplied and shall not be altered or reproduced without the permission of Envelope Engineering Limited. No liability shall be accepted for unauthorised use of this design and drawing.

REVISIONS:			
REV	NOTES	BY	DATE
R1	RESOURCE CONSENT ISSUE	PWJ	13-11-2025

PROJECT:

PUKERUA PROPERTY GROUP LP
MT WELCOME - PUKERUA BAY
PORIRUA

TITLE:

PROPOSED DRAINAGE
WASTEWATER LONG-SECTIONS
SHEET 17 OF 42




DESIGNED: PWJ
CHECKED: KD
SCALE A1: 1:250
STATUS: RESOURCE CONSENT
PROJECT No: 1753-02

DRAWN: LB
PLOT DATE: 13-11-2025
SCALE A3: 1:500
DRAWING No: 4416


REVISION:
R1

- NOTES:
1. LONG SECTIONS ARE SHOWN WITH A 2x VERTICAL EXAGGERATION.

2. ——— INDICATES PROPOSED GROUND LEVELS.

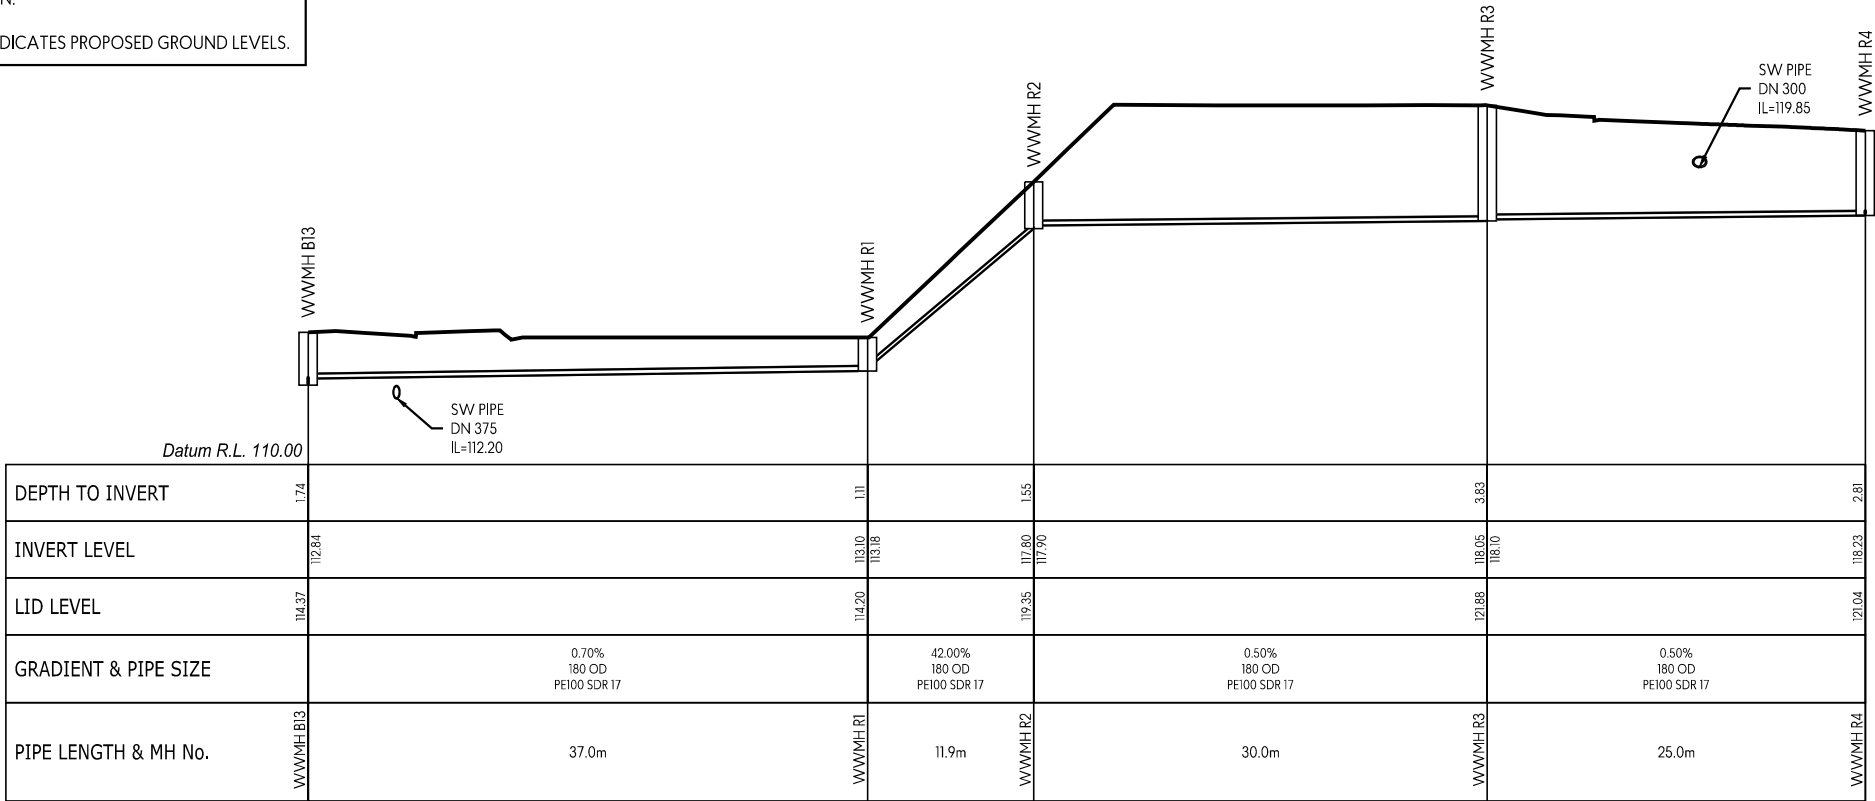

WW LINE R

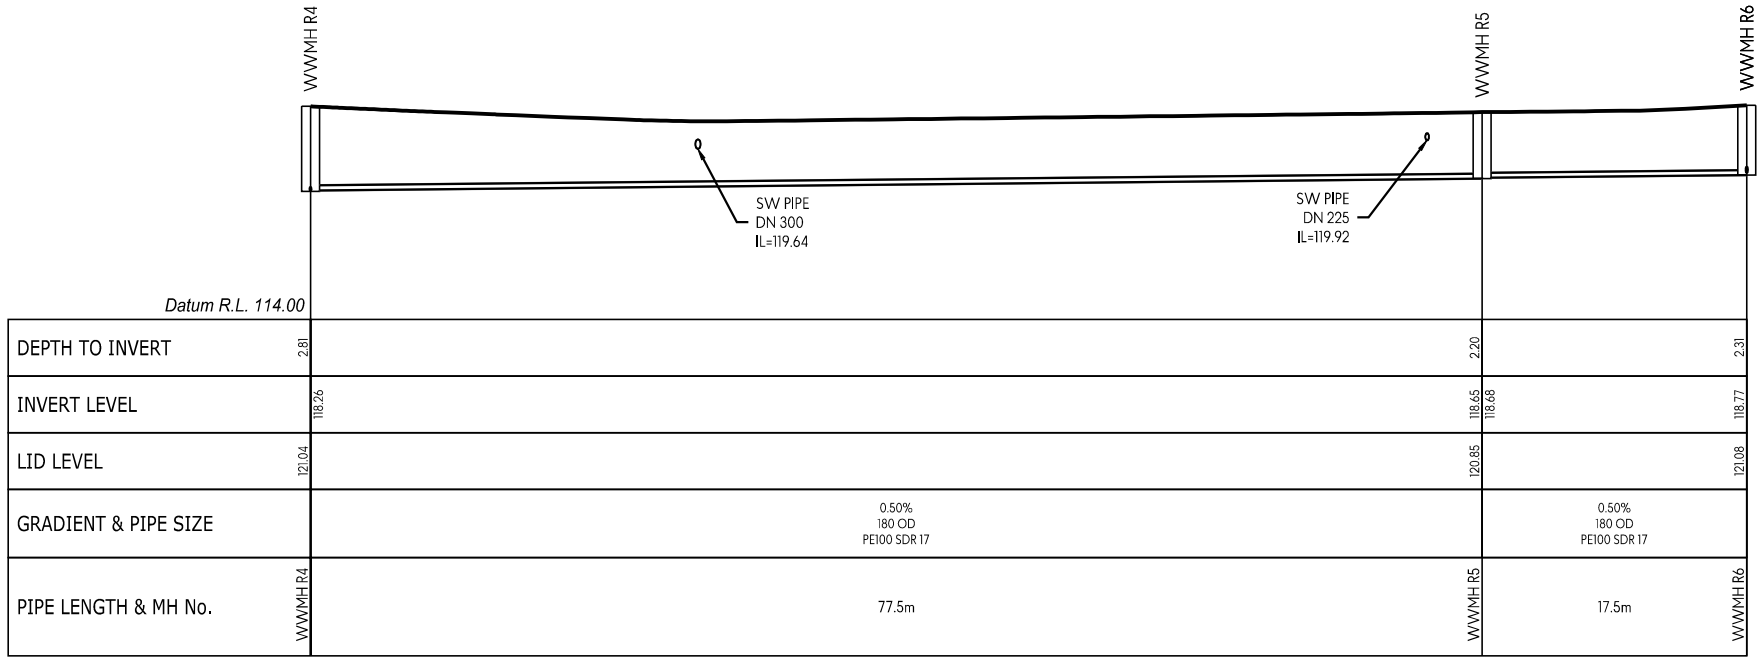

WW LINE R

This design and drawing shall only be used for the purpose for which it was supplied and shall not be altered or reproduced without the permission of Envelope Engineering Limited. No liability shall be accepted for unauthorised use of this design and drawing.

REVISIONS:			
REV	NOTES	BY	DATE
R1	RESOURCE CONSENT ISSUE	PWJ	13-11-2025

PROJECT:

PUKERUA PROPERTY GROUP LP
MT WELCOME - PUKERUA BAY
PORIRUA

TITLE:

PROPOSED DRAINAGE
WASTEWATER LONG-SECTIONS
SHEET 18 OF 42




DESIGNED: PWJ
CHECKED: KD
SCALE A1: 1:250
STATUS: RESOURCE CONSENT
PROJECT No: 1753-02

DRAWN: LB
PLOT DATE: 13-11-2025
SCALE A3: 1:500
DRAWING No: 4417


REVISION:
R1

- NOTES:
1. LONG SECTIONS ARE SHOWN WITH A 2x VERTICAL EXAGGERATION.

2.  INDICATES PROPOSED GROUND LEVELS.

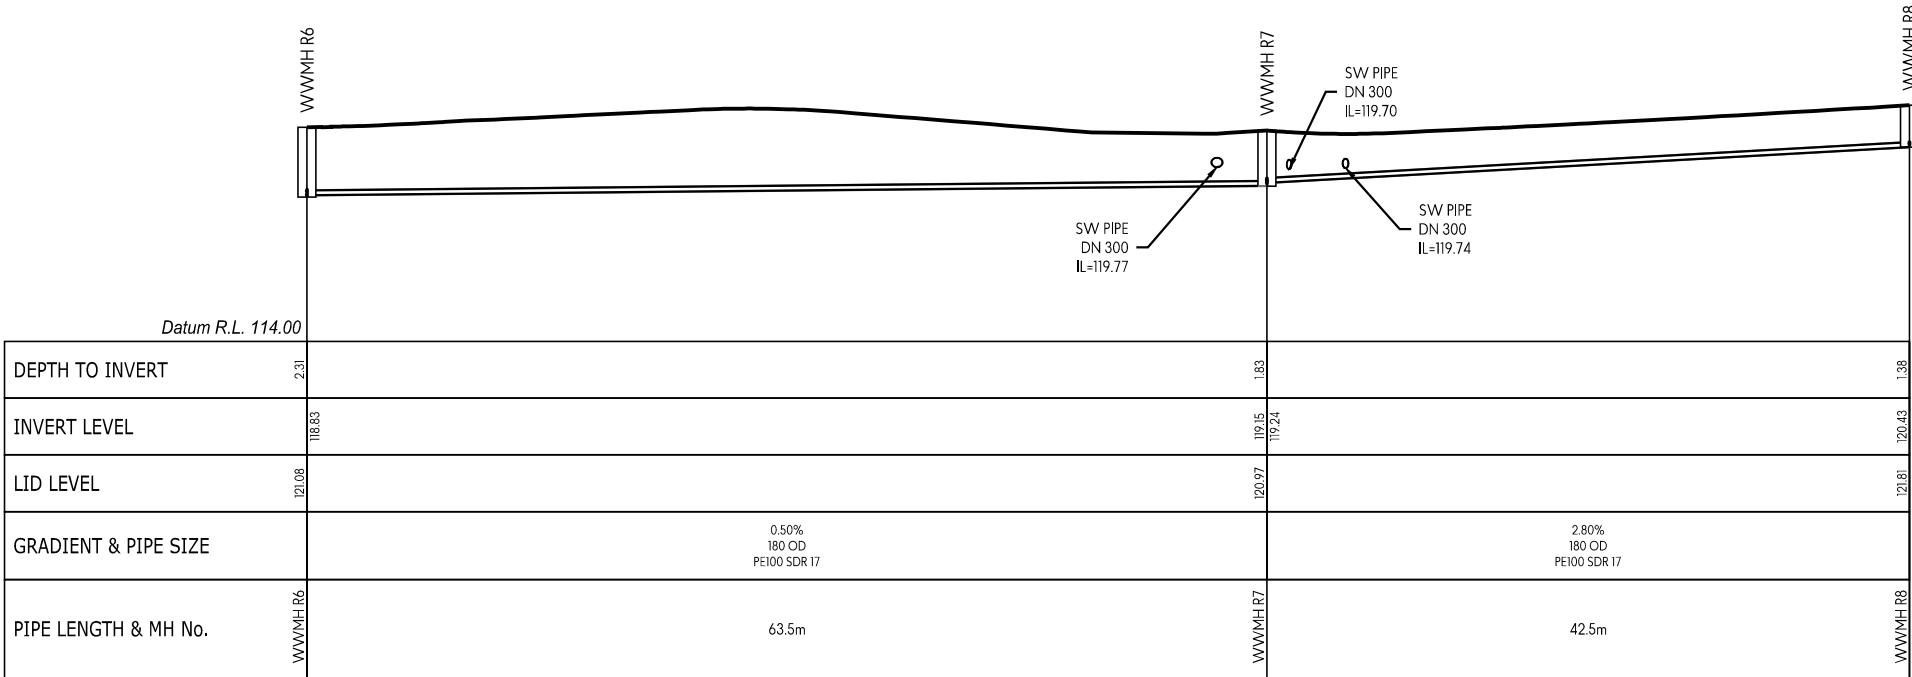

WW LINE R

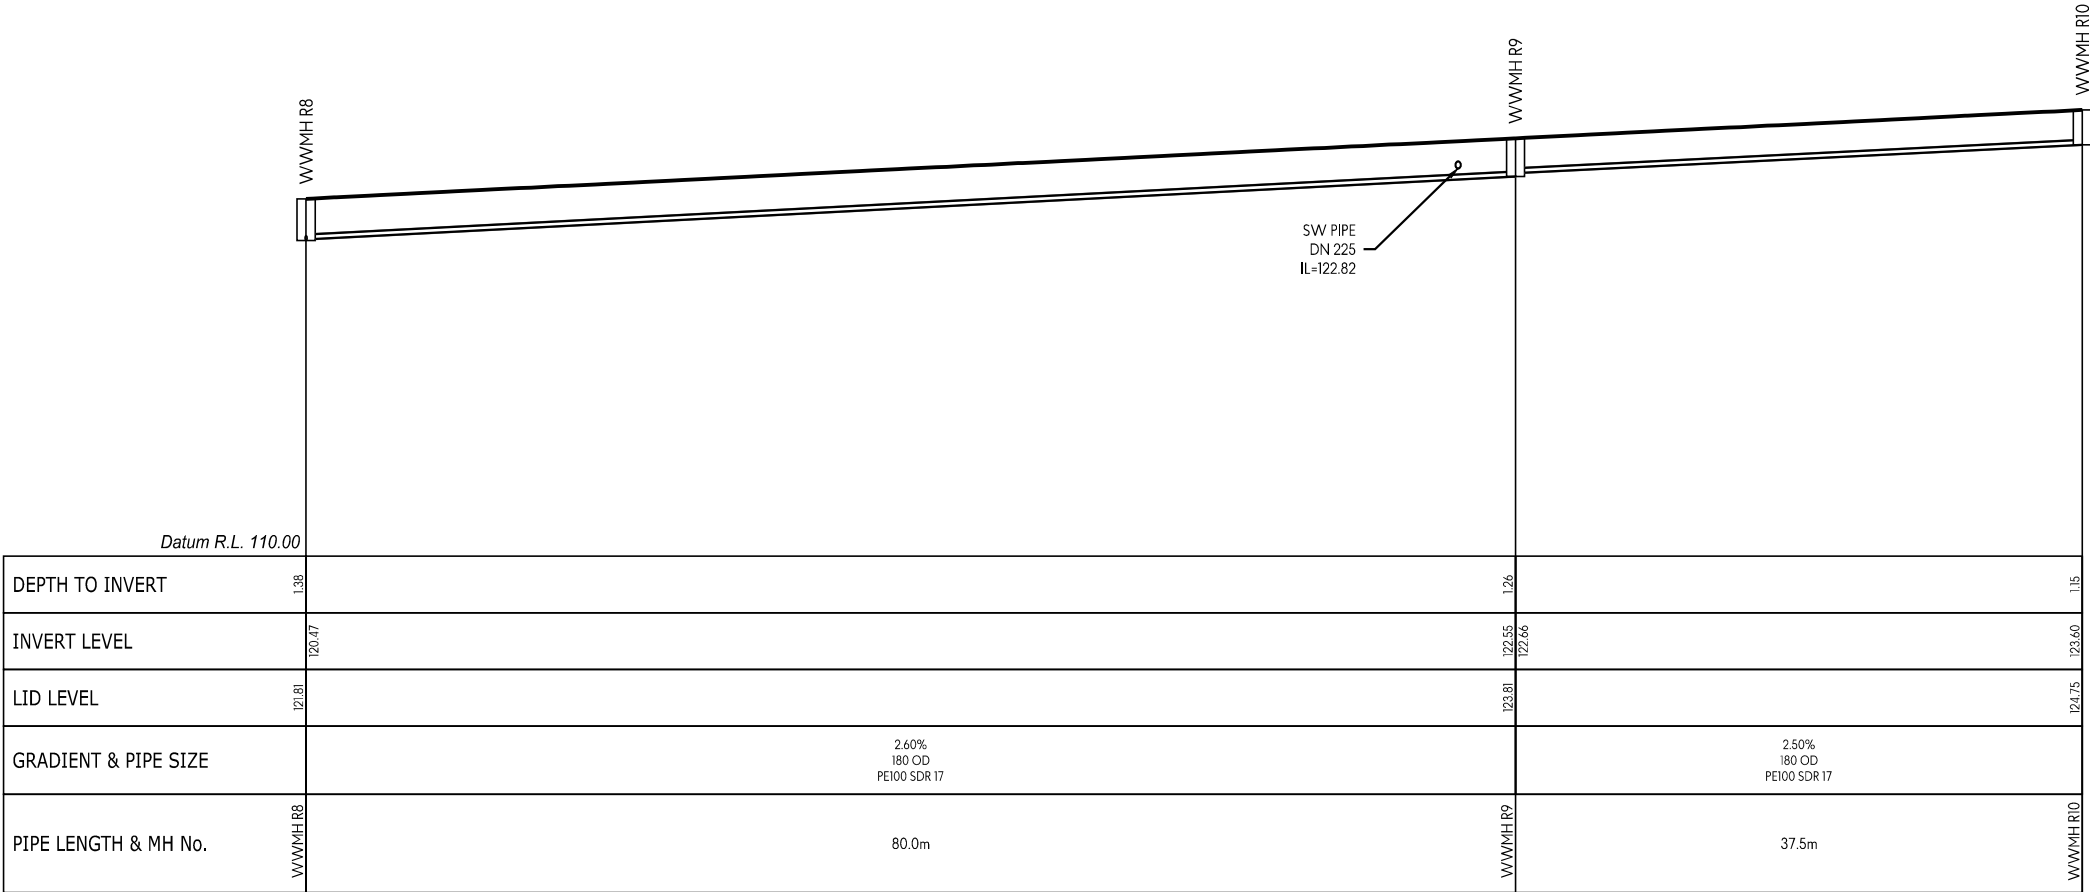

WW LINE R

This design and drawing shall only be used for the purpose for which it was supplied and shall not be altered or reproduced without the permission of Envelope Engineering Limited. No liability shall be accepted for unauthorised use of this design and drawing.

REVISIONS:			
REV	NOTES	BY	DATE
R1	RESOURCE CONSENT ISSUE	PWJ	13-11-2025

PROJECT:

PUKERUA PROPERTY GROUP LP
MT WELCOME - PUKERUA BAY
PORIRUA

TITLE:

PROPOSED DRAINAGE
WASTEWATER LONG-SECTIONS
SHEET 19 OF 42




DESIGNED: PWJ
CHECKED: KD
SCALE A1: 1:250
STATUS: RESOURCE CONSENT
PROJECT No: 1753-02

DRAWN: LB
PLOT DATE: 13-11-2025
SCALE A3: 1:500
DRAWING No: 4418


REVISION:
R1

- NOTES:
1. LONG SECTIONS ARE SHOWN WITH A 2x VERTICAL EXAGGERATION.


2. ——— INDICATES PROPOSED GROUND LEVELS.

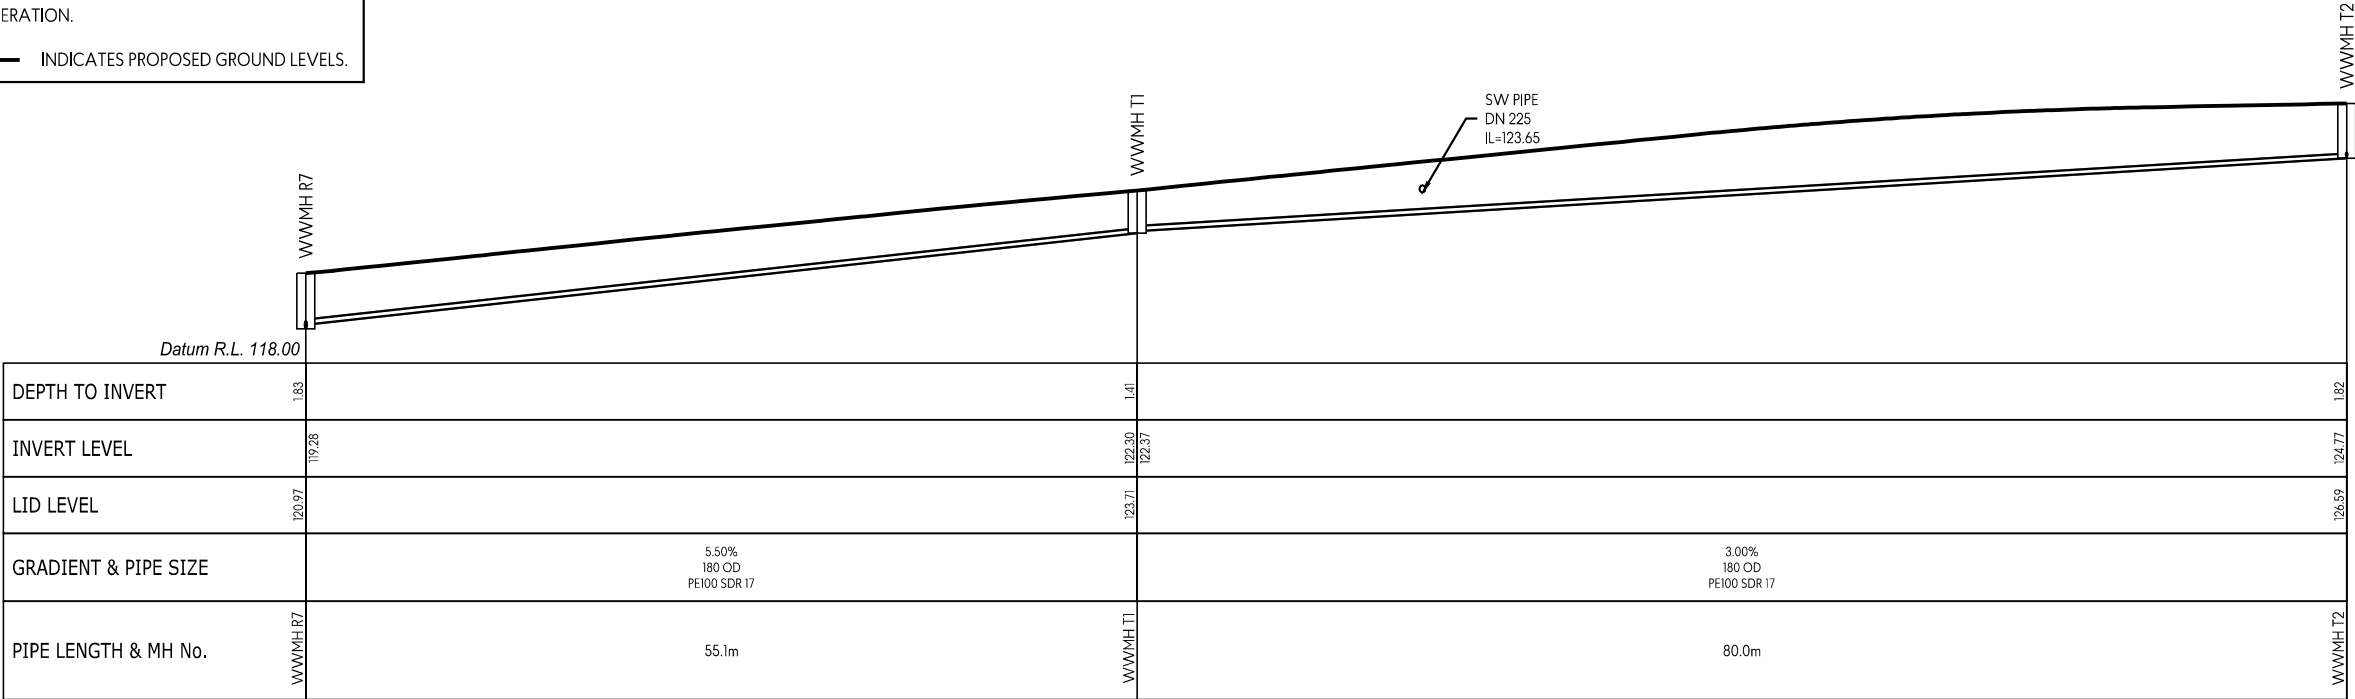

WW LINE T

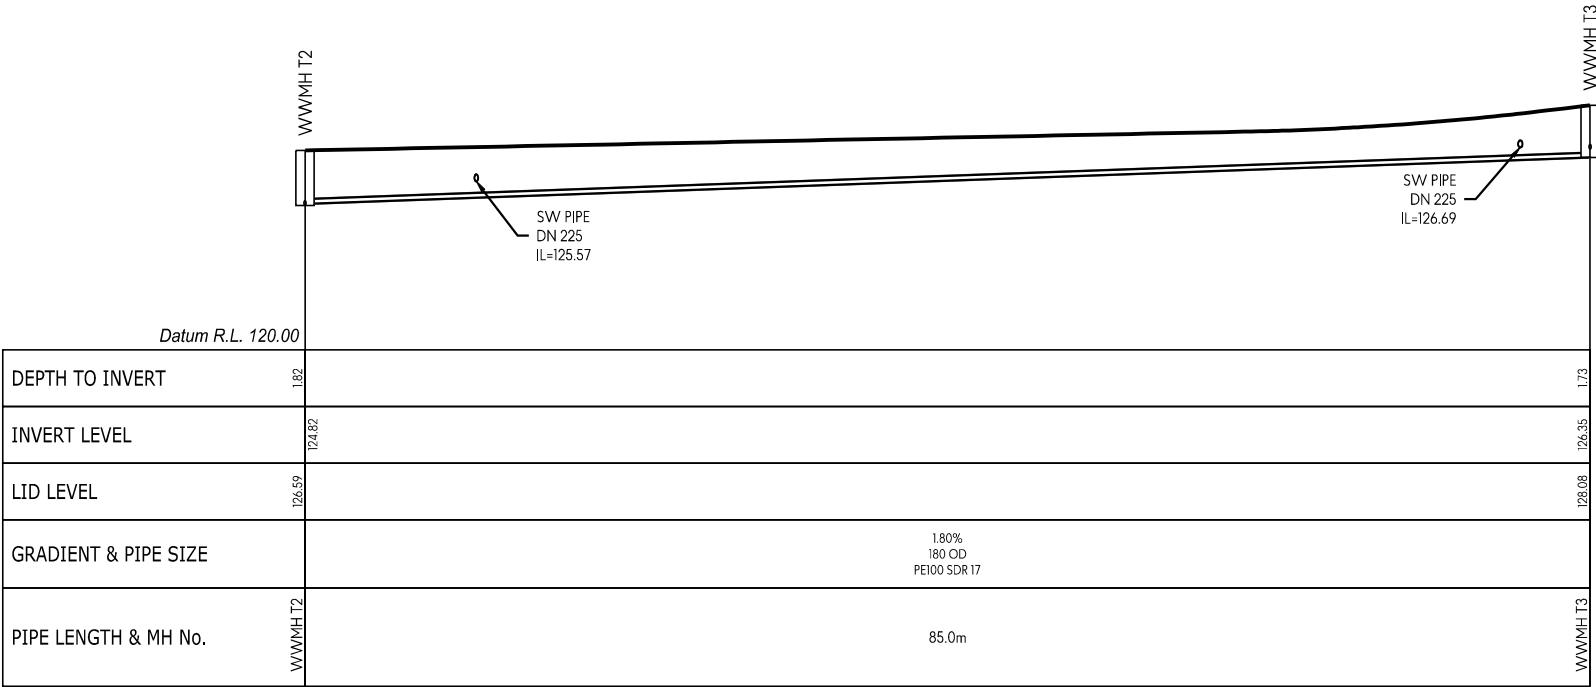

WW LINE T

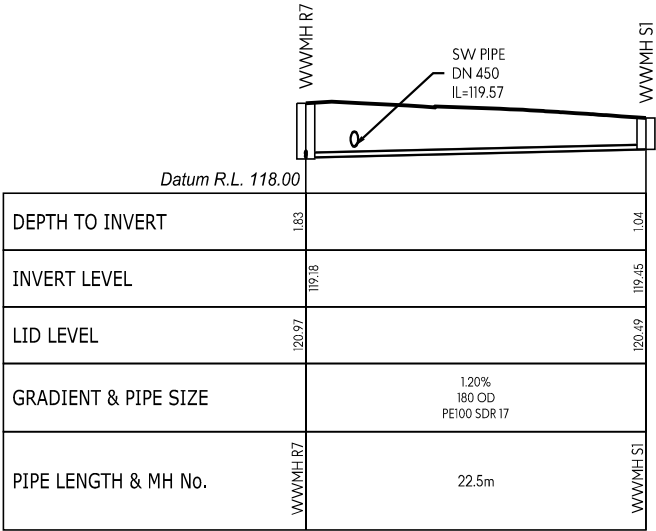

WW LINE S

This design and drawing shall only be used for the purpose for which it was supplied and shall not be altered or reproduced without the permission of Envelope Engineering Limited. No liability shall be accepted for unauthorised use of this design and drawing.

REVISIONS:			
REV	NOTES	BY	DATE
R1	RESOURCE CONSENT ISSUE	PWJ	13-11-2025

PROJECT:
PUKERUA PROPERTY GROUP LP
MT WELCOME - PUKERUA BAY
PORIRUA


TITLE:
PROPOSED DRAINAGE
WASTEWATER LONG-SECTIONS
SHEET 20 OF 42




DESIGNED: PWJ	DRAWN: LB
CHECKED: KD	PLOT DATE: 13-11-2025
SCALE A1: 1:250	SCALE A3: 1:500
STATUS: RESOURCE CONSENT	
PROJECT No: 1753-02	DRAWING No: 4419
	REVISION: R1

- NOTES:
1. LONG SECTIONS ARE SHOWN WITH A 2x VERTICAL EXAGGERATION.

2. ——— INDICATES PROPOSED GROUND LEVELS.

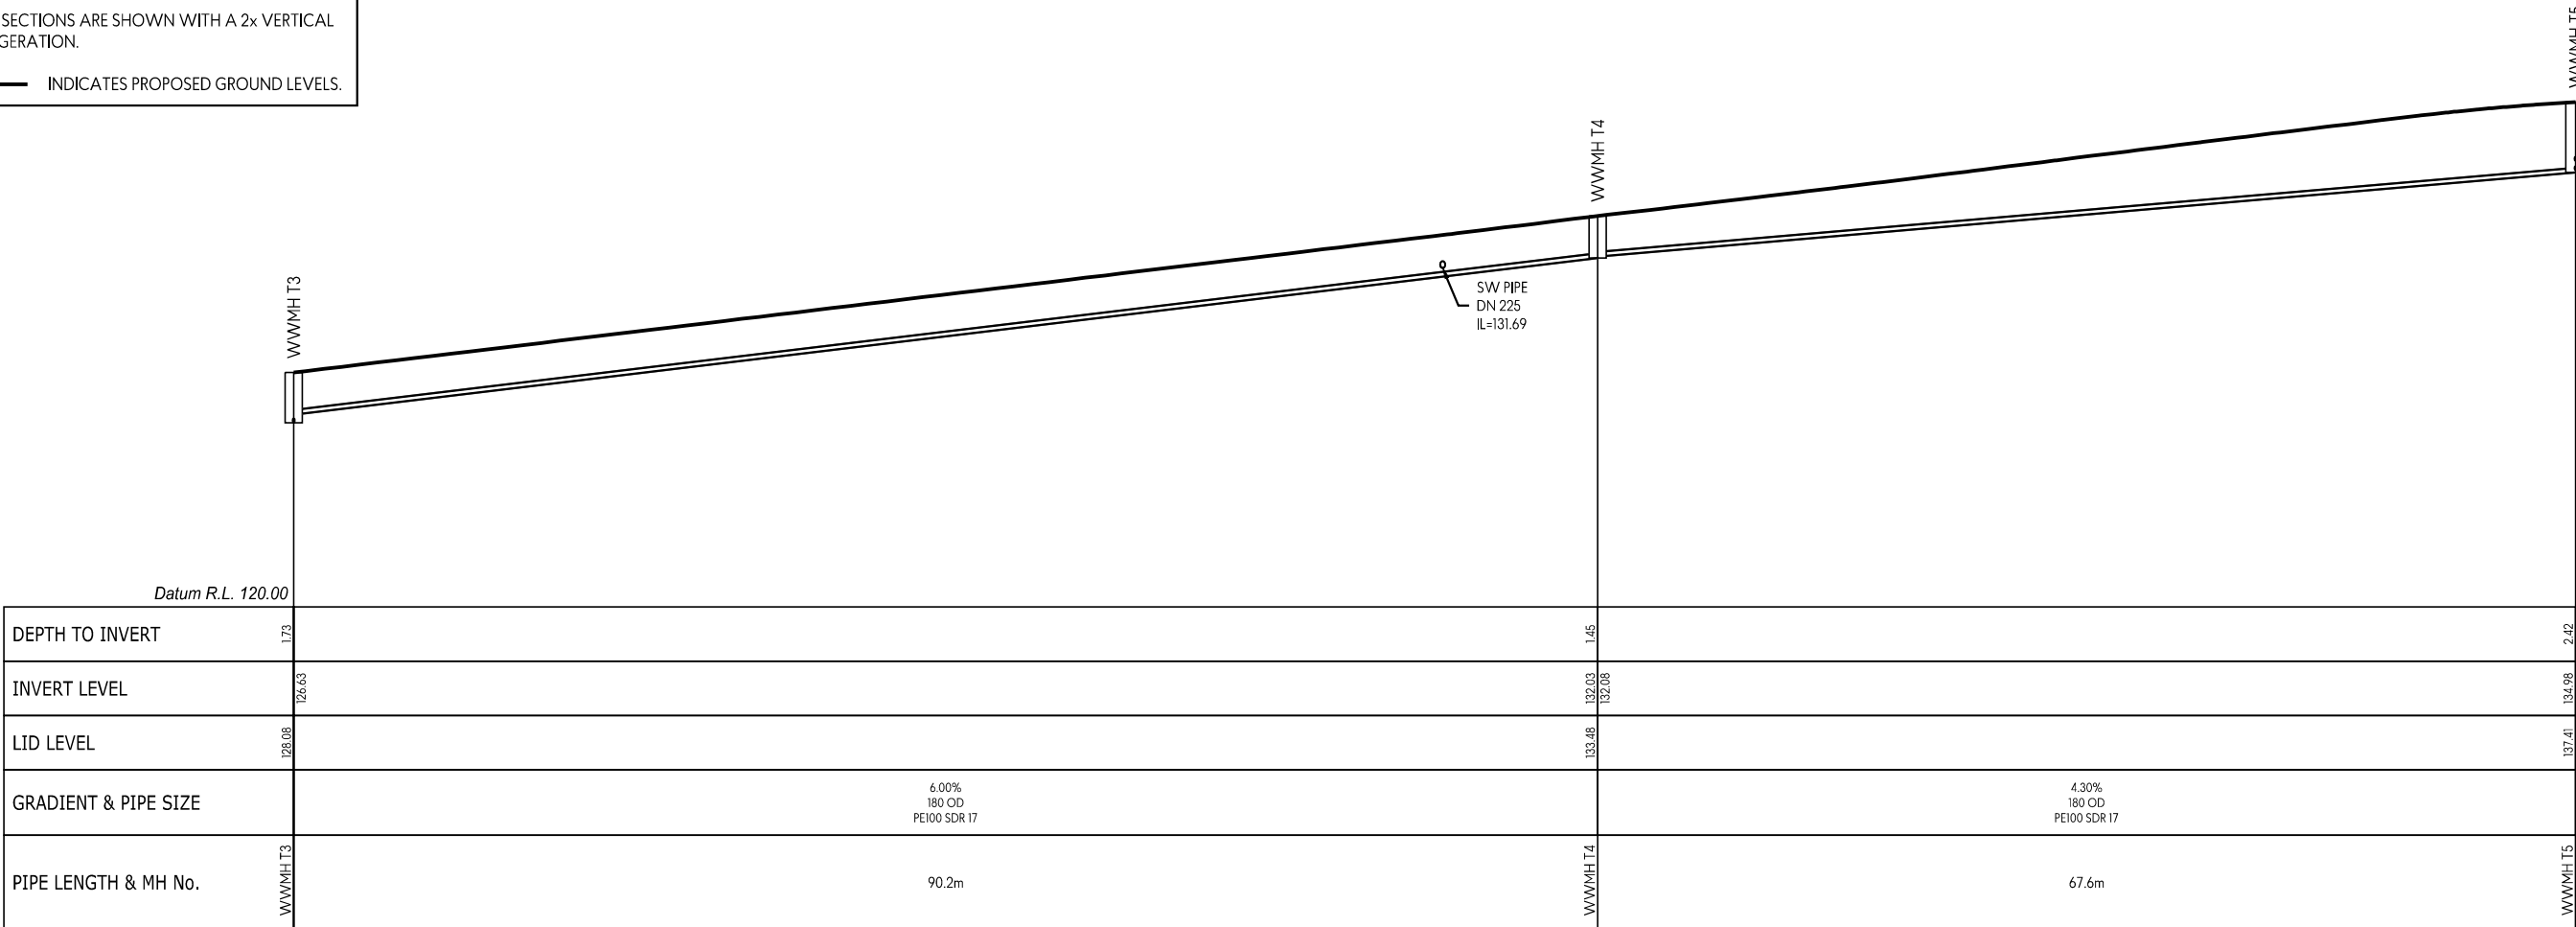

WW LINE T

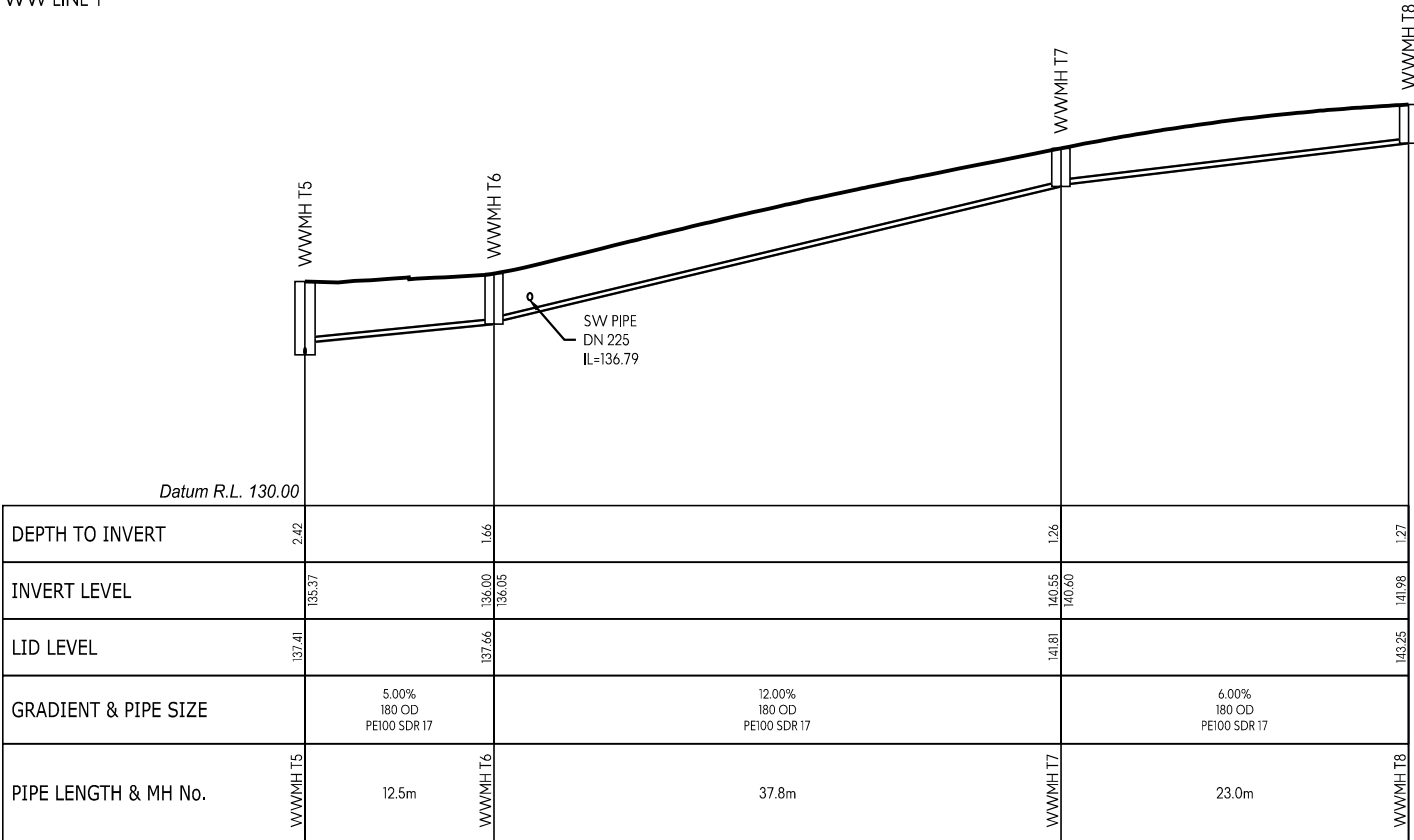

WW LINE T

This design and drawing shall only be used for the purpose for which it was supplied and shall not be altered or reproduced without the permission of Envelope Engineering Limited. No liability shall be accepted for unauthorised use of this design and drawing.

REVISIONS:			
REV	NOTES	BY	DATE
R1	RESOURCE CONSENT ISSUE	PWJ	13-11-2025

PROJECT:

PUKERUA PROPERTY GROUP LP
MT WELCOME - PUKERUA BAY
PORIRUA

TITLE:

PROPOSED DRAINAGE
WASTEWATER LONG-SECTIONS
SHEET 21 OF 42



DESIGNED: PWJ
CHECKED: KD
SCALE A1: 1:250
STATUS: RESOURCE CONSENT
PROJECT No: 1753-02


DRAWN: LB
PLOT DATE: 13-11-2025
SCALE A3: 1:500
DRAWING No: 4420

REVISION:
R1


- NOTES:
1.

LONG SECTIONS ARE SHOWN WITH A 2x VERTICAL EXAGGERATION.
2.

INDICATES PROPOSED GROUND LEVELS.

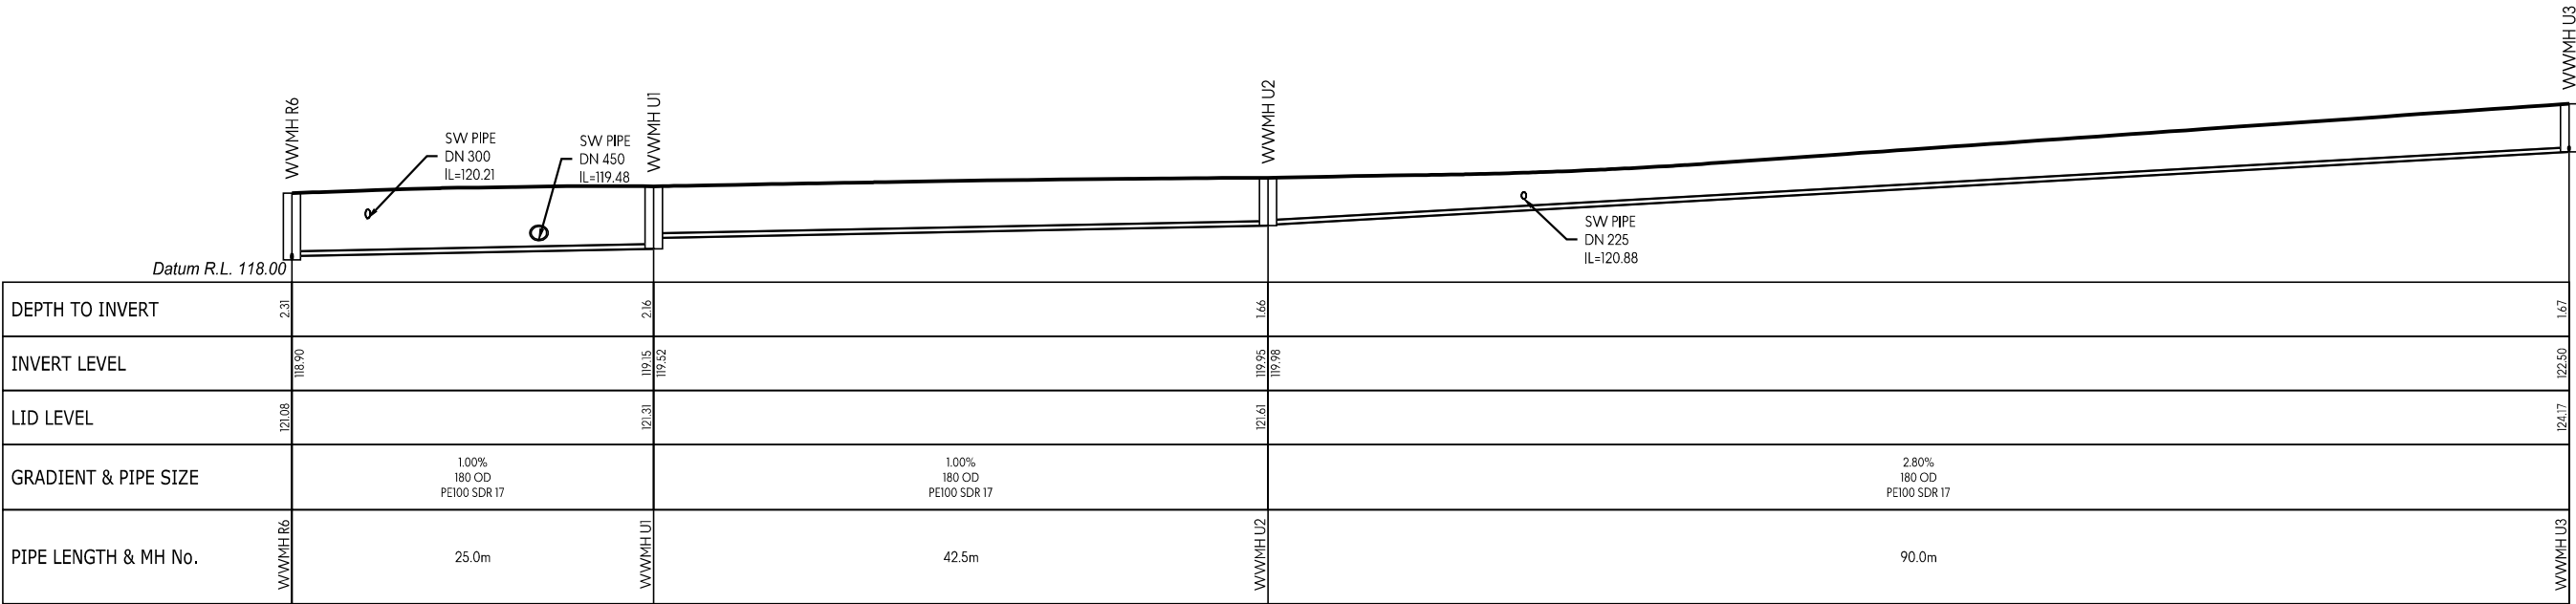

WW LINE U

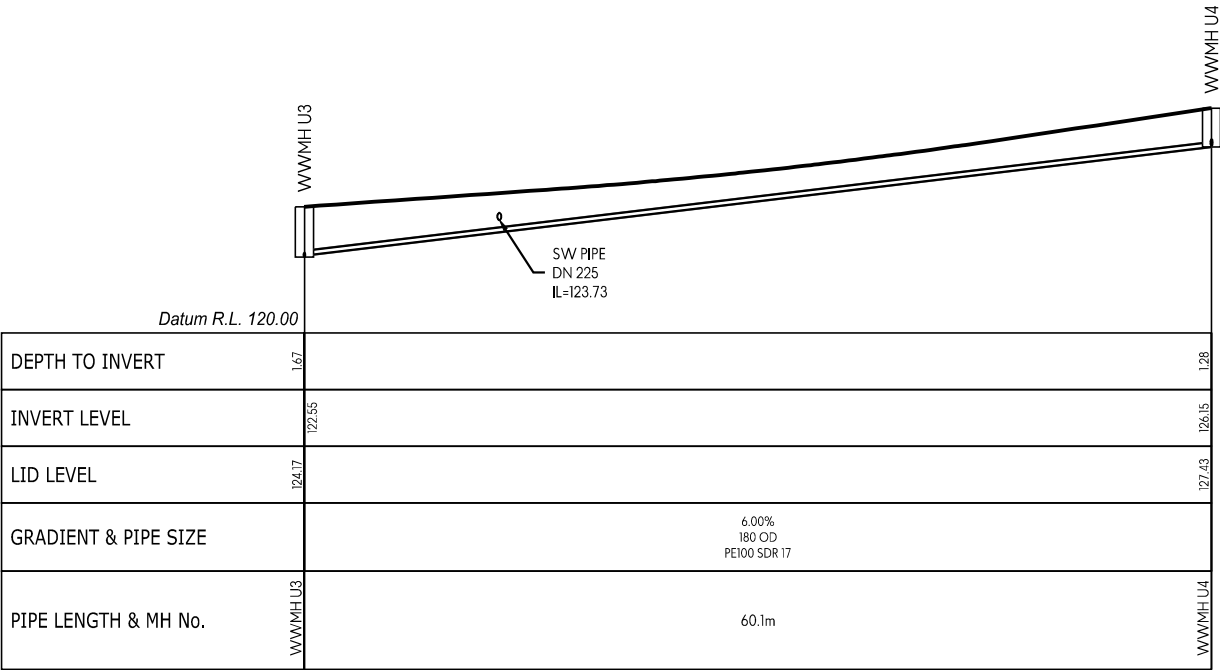

WW LINE U

This design and drawing shall only be used for the purpose for which it was supplied and shall not be altered or reproduced without the permission of Envelope Engineering Limited. No liability shall be accepted for unauthorised use of this design and drawing.

REVISIONS:			
REV	NOTES	BY	DATE
R1	RESOURCE CONSENT ISSUE	PWJ	13-11-2025

PROJECT:

PUKERUA PROPERTY GROUP LP
MT WELCOME - PUKERUA BAY
PORIRUA

TITLE:

PROPOSED DRAINAGE
WASTEWATER LONG-SECTIONS
SHEET 22 OF 42




DESIGNED: PWJ
CHECKED: KD
SCALE A1: 1:250
STATUS: RESOURCE CONSENT
PROJECT No: 1753-02

DRAWN: LB
PLOT DATE: 13-11-2025
SCALE A3: 1:500
DRAWING No: 4421


REVISION:
R1

- NOTES:
1. LONG SECTIONS ARE SHOWN WITH A 2x VERTICAL EXAGGERATION.


2.  INDICATES PROPOSED GROUND LEVELS.

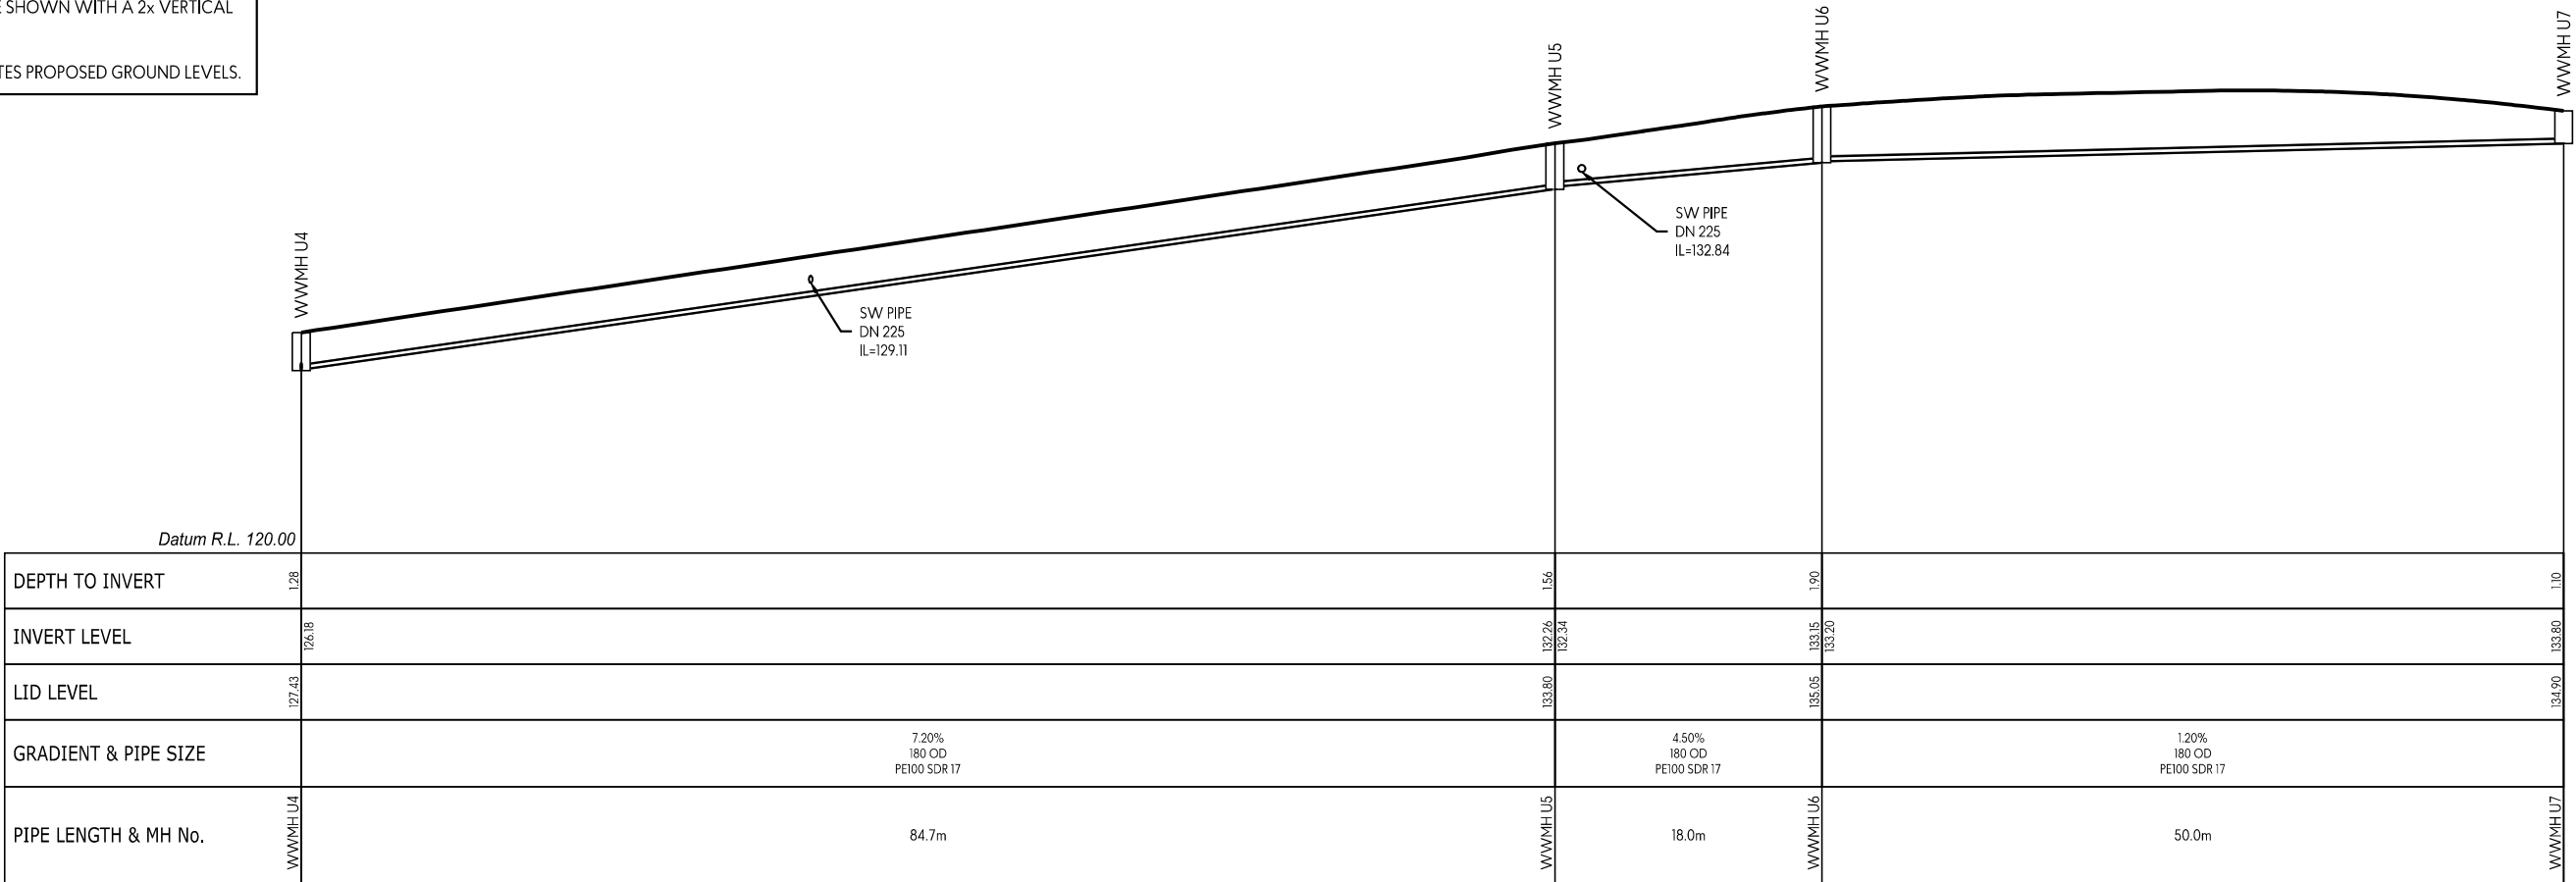

WW LINE U

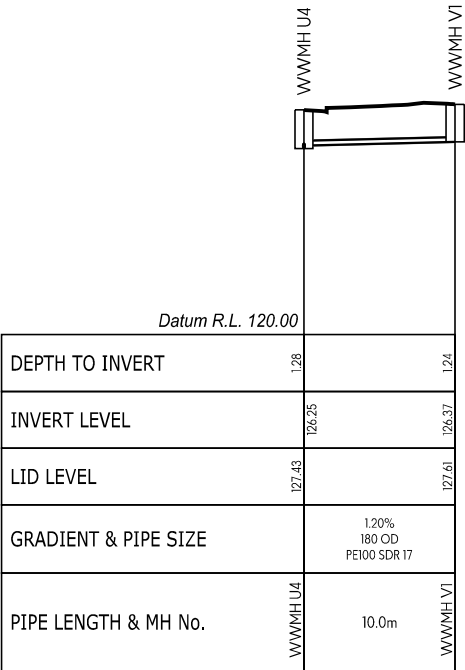

WW LINE V

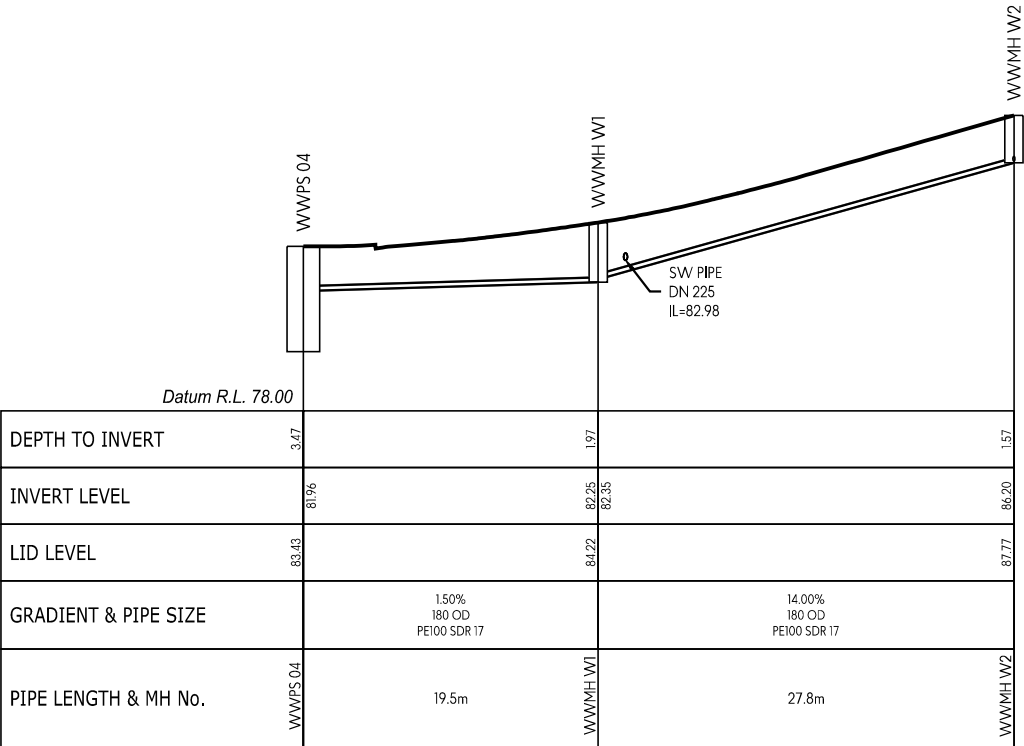

WW LINE W

This design and drawing shall only be used for the purpose for which it was supplied and shall not be altered or reproduced without the permission of Envelope Engineering Limited. No liability shall be accepted for unauthorised use of this design and drawing.

REVISIONS:			
REV	NOTES	BY	DATE
R1	RESOURCE CONSENT ISSUE	PWJ	13-11-2025

PROJECT:

PUKERUA PROPERTY GROUP LP
MT WELCOME - PUKERUA BAY
PORIRUA

TITLE:

PROPOSED DRAINAGE
WASTEWATER LONG-SECTIONS
SHEET 23 OF 42



DESIGNED: PWJ

CHECKED: KD

SCALE A1: 1:250

STATUS: RESOURCE CONSENT

PROJECT No: 1753-02

DRAWN: LB

PLOT DATE: 13-11-2025


SCALE A3: 1:500

DRAWING No: 4422


REVISION: R1

- NOTES:
1. LONG SECTIONS ARE SHOWN WITH A 2x VERTICAL EXAGGERATION.

2. ——— INDICATES PROPOSED GROUND LEVELS.

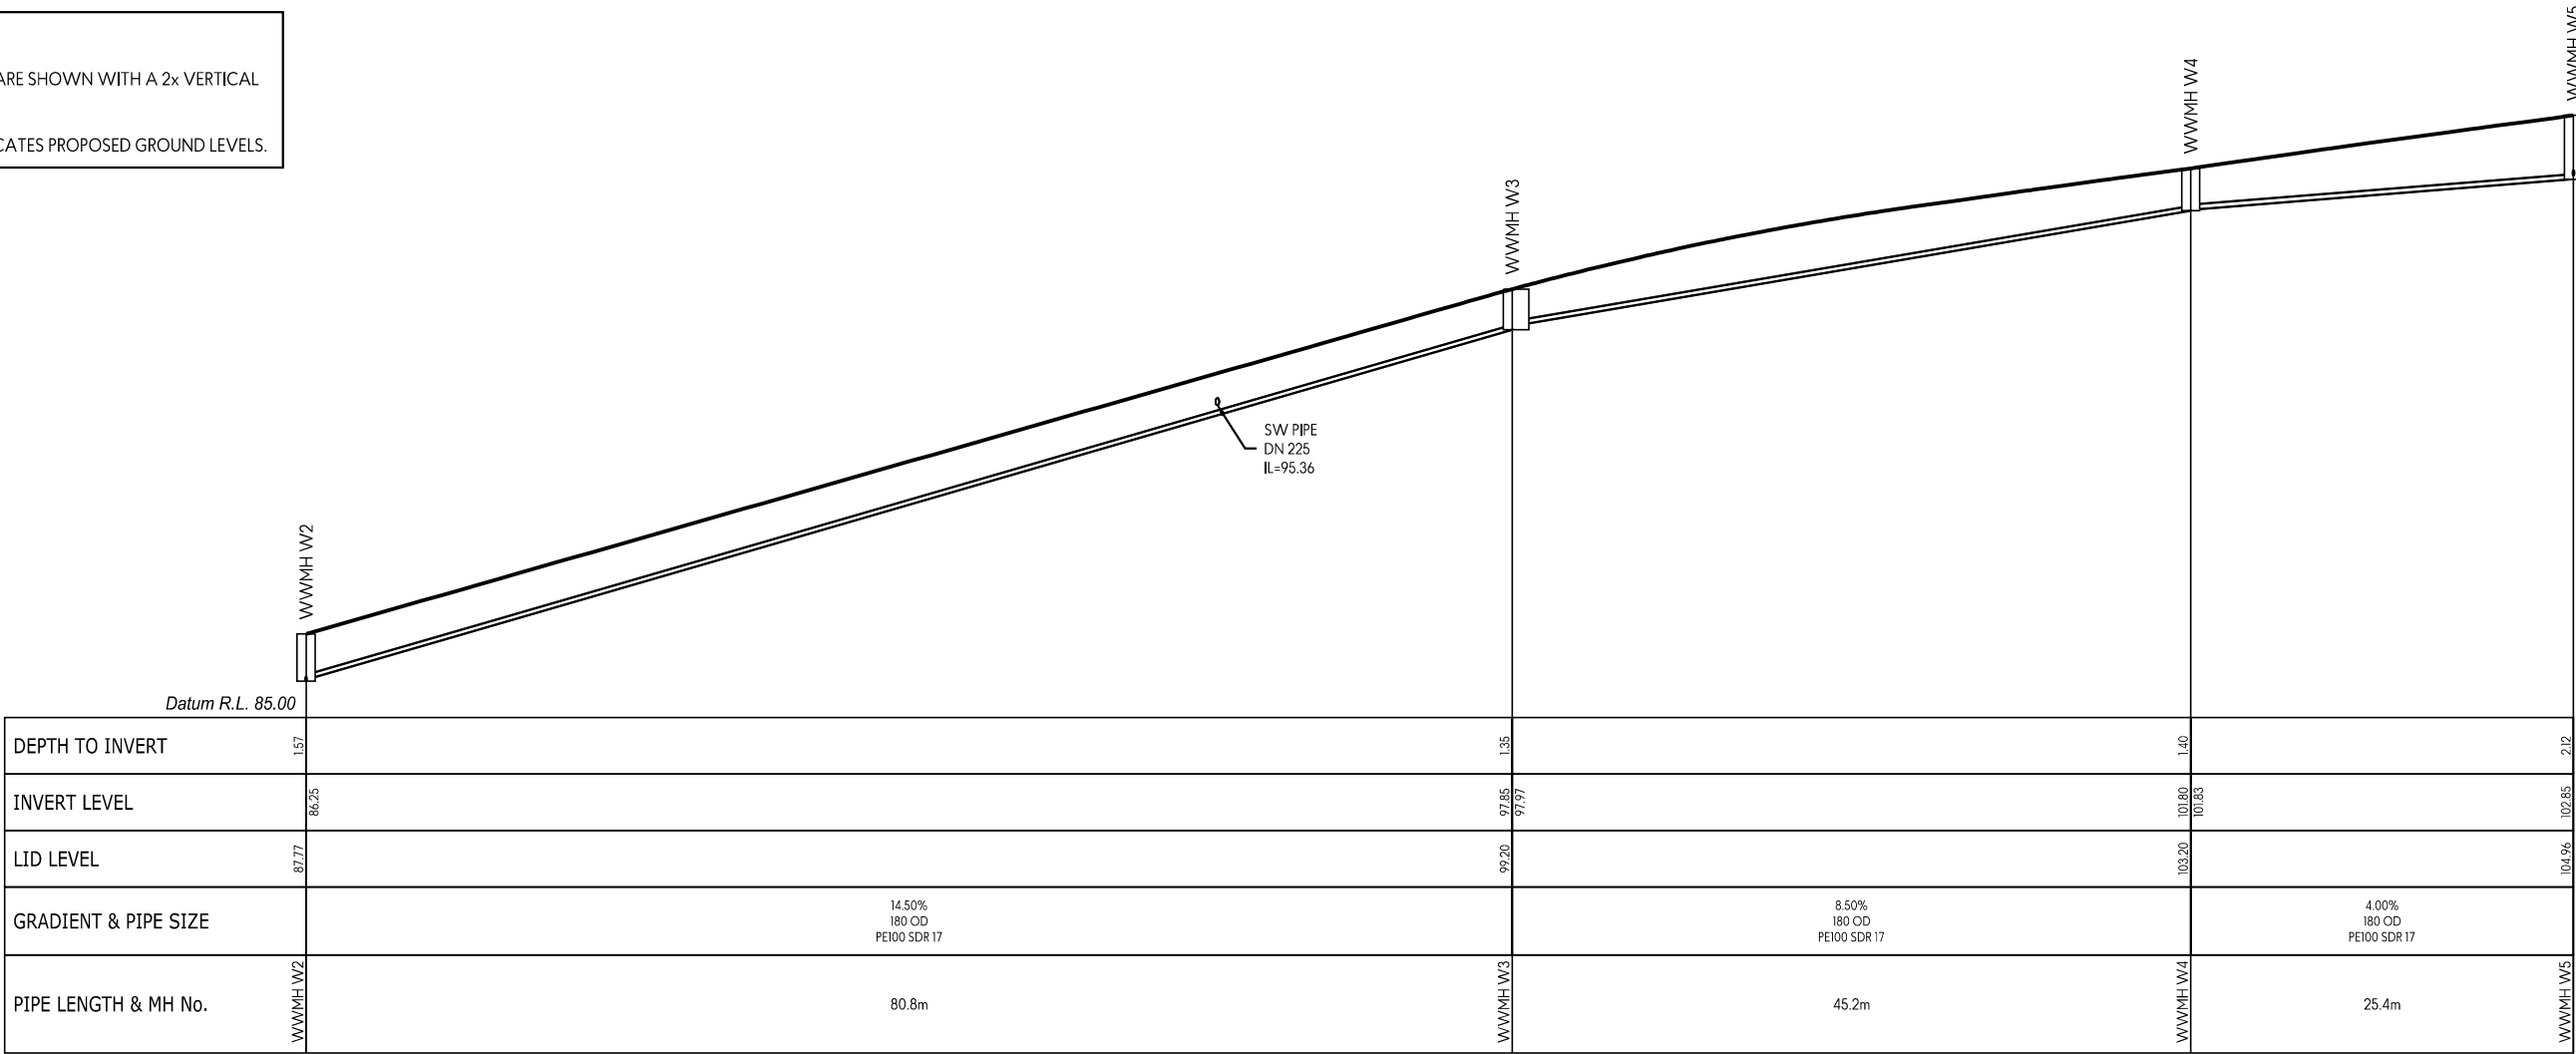

WW LINE W

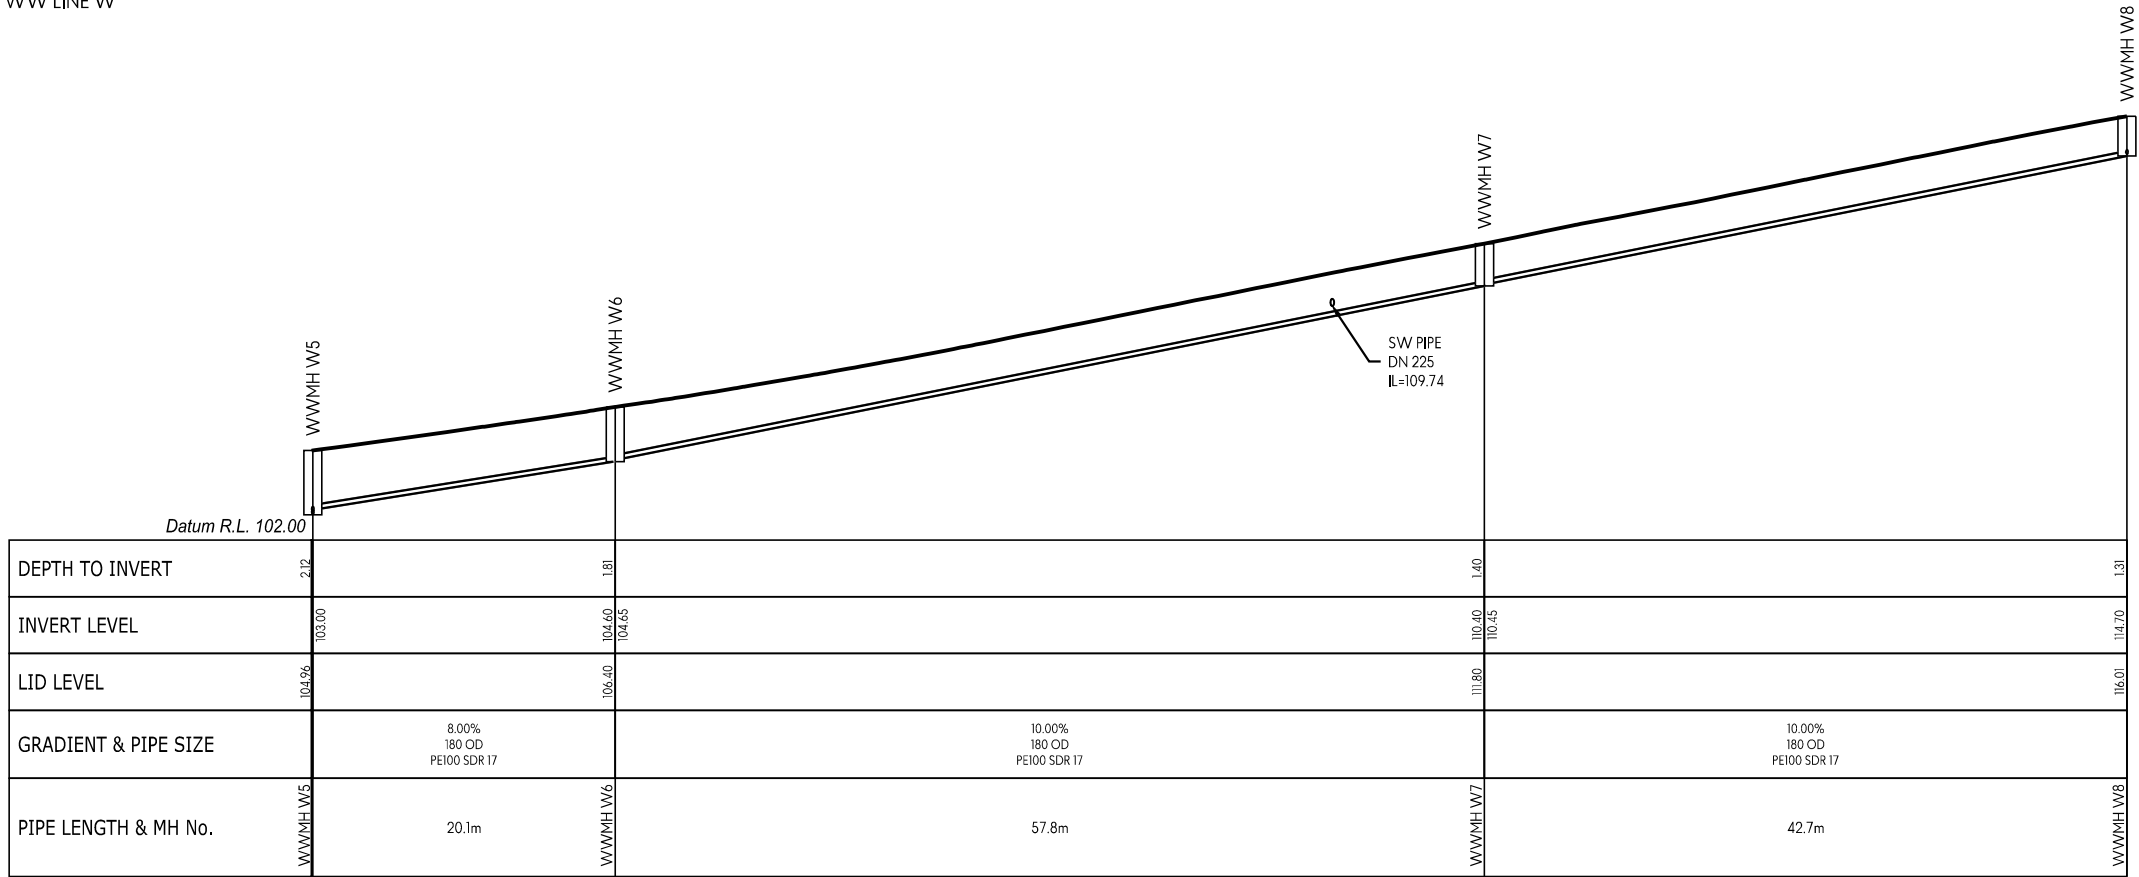

WW LINE W

This design and drawing shall only be used for the purpose for which it was supplied and shall not be altered or reproduced without the permission of Envelope Engineering Limited. No liability shall be accepted for unauthorised use of this design and drawing.

REVISIONS:			
REV	NOTES	BY	DATE
R1	RESOURCE CONSENT ISSUE	PWJ	13-11-2025


PROJECT:
PUKERUA PROPERTY GROUP LP
MT WELCOME - PUKERUA BAY
PORIRUA

TITLE:
PROPOSED DRAINAGE
WASTEWATER LONG-SECTIONS
SHEET 24 OF 42




DESIGNED: PWJ	DRAWN: LB	
CHECKED: KD	PLOT DATE: 13-11-2025	
SCALE A1: 1:250	SCALE A3: 1:500	
STATUS: RESOURCE CONSENT		
PROJECT No: 1753-02	DRAWING No: 4423	REVISION: R1


- NOTES:
- LONG SECTIONS ARE SHOWN WITH A 2x VERTICAL EXAGGERATION.
 - INDICATES PROPOSED GROUND LEVELS.

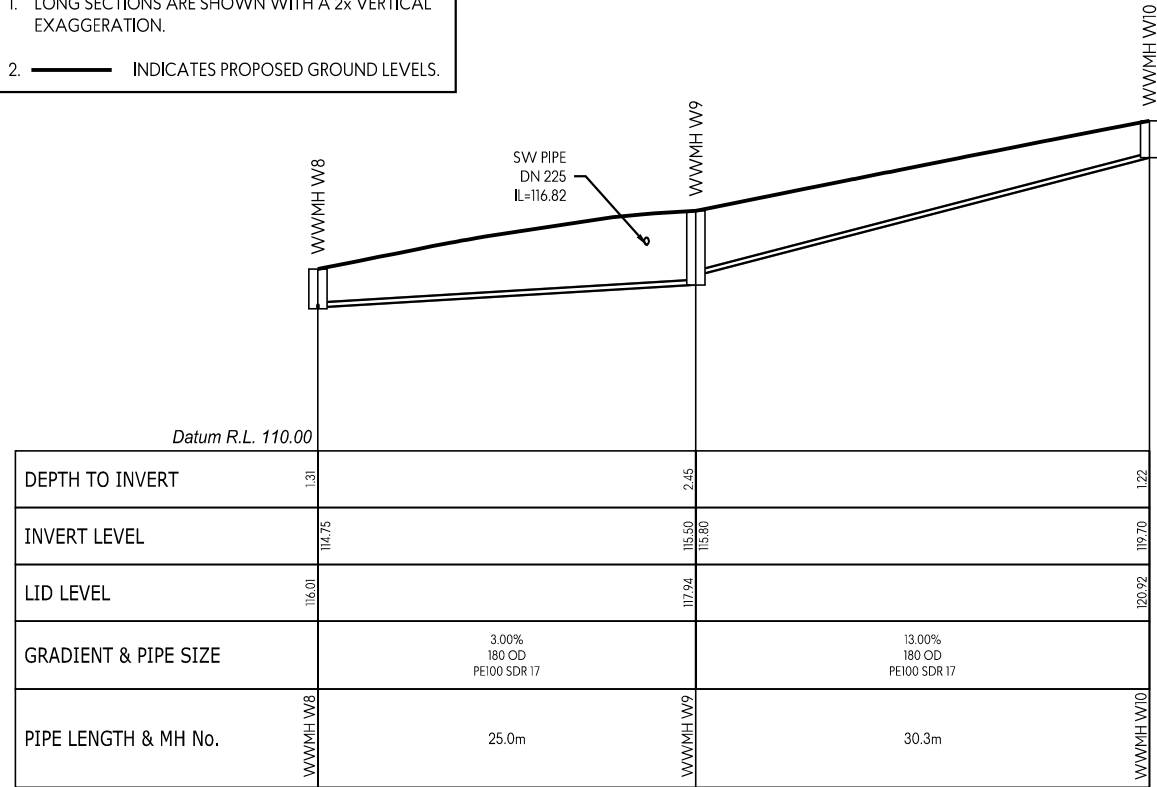


WW LINE W

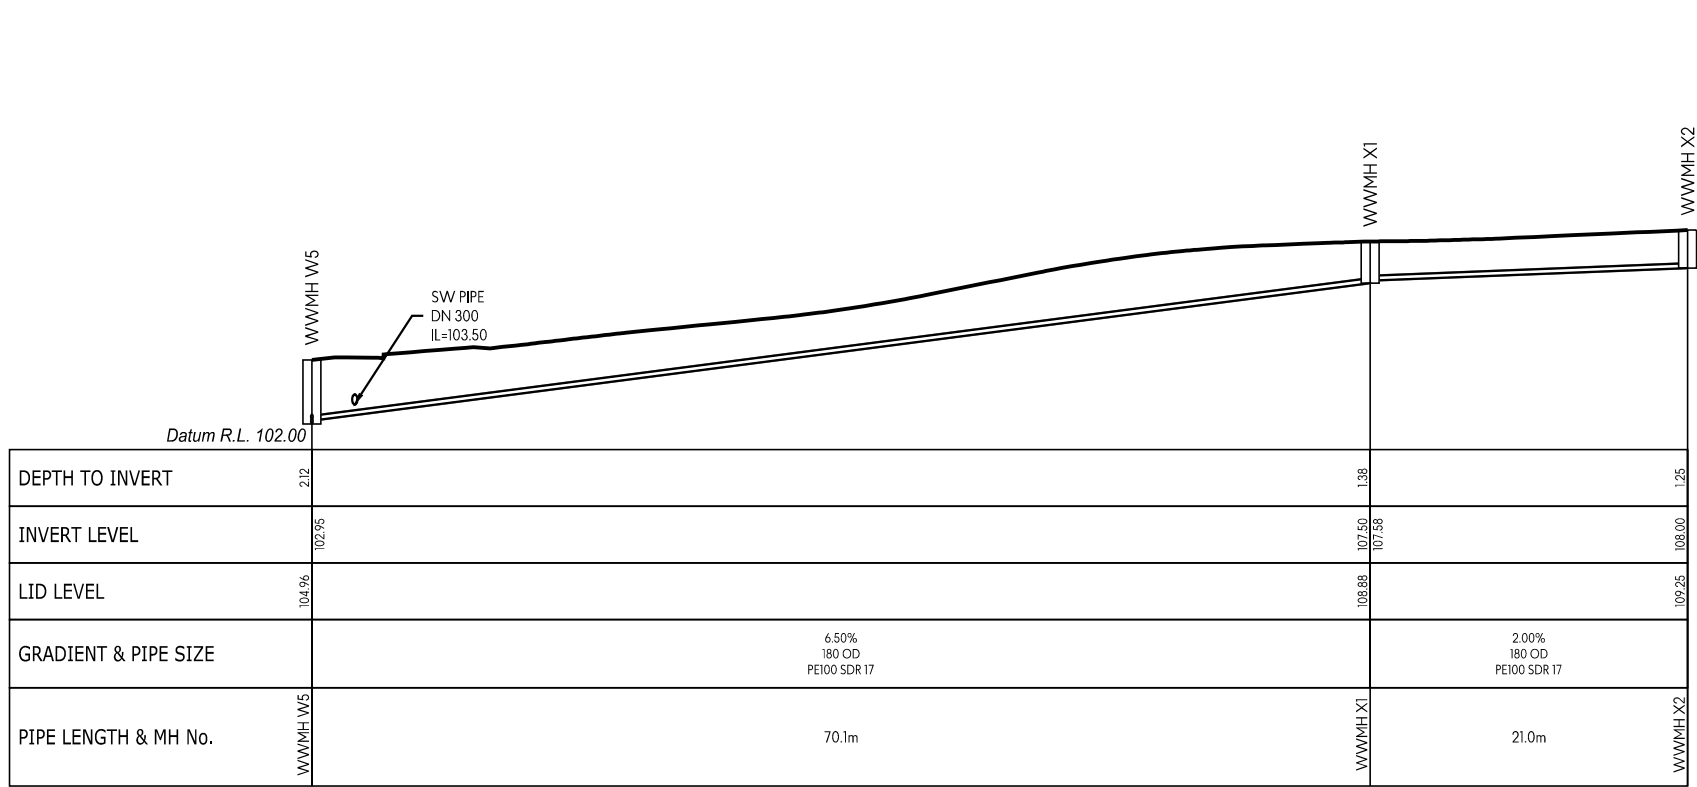

WW LINE X

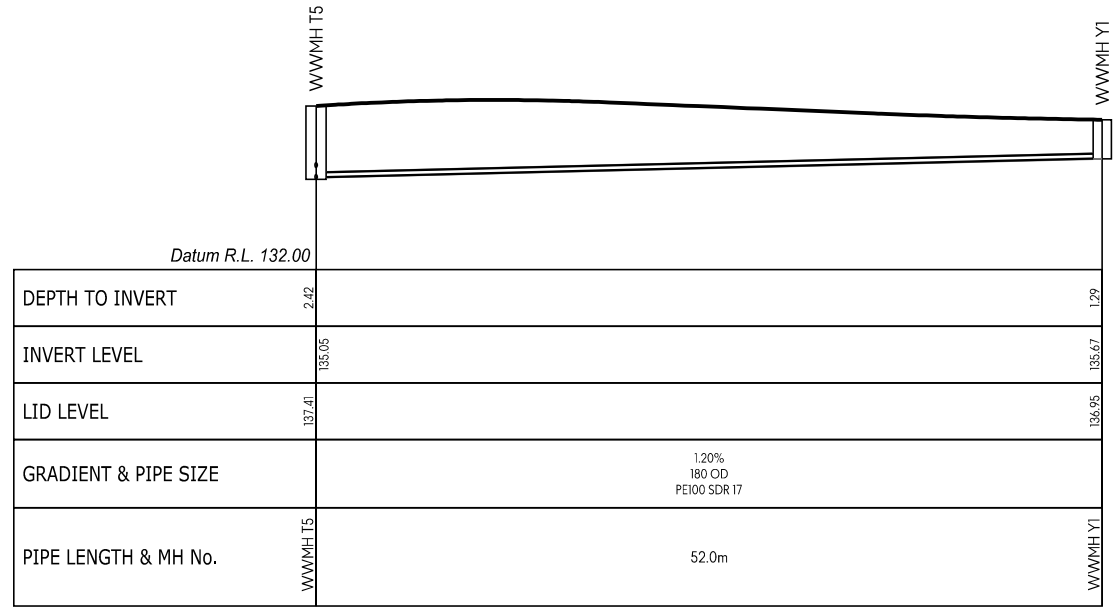

WW LINE Y

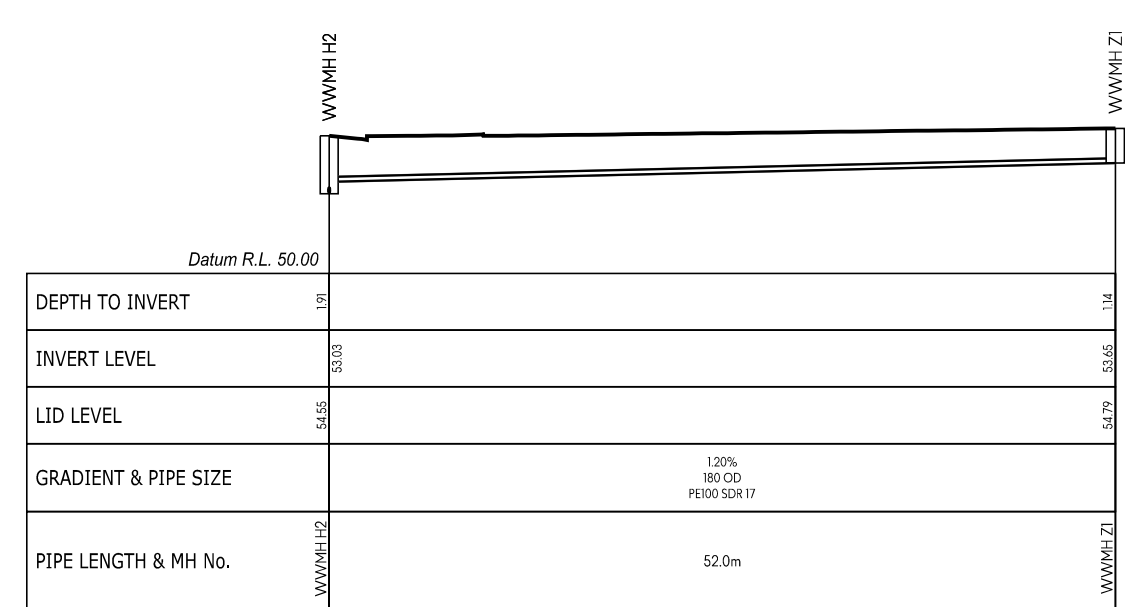

WW LINE Z

This design and drawing shall only be used for the purpose for which it was supplied and shall not be altered or reproduced without the permission of Envelope Engineering Limited. No liability shall be accepted for unauthorised use of this design and drawing.

REVISIONS:			
REV	NOTES	BY	DATE
R1	RESOURCE CONSENT ISSUE	PWJ	13-11-2025

PROJECT:
PUKERUA PROPERTY GROUP LP
MT WELCOME - PUKERUA BAY
PORIRUA


TITLE:
PROPOSED DRAINAGE
WASTEWATER LONG-SECTIONS
SHEET 25 OF 42




DESIGNED: PWJ	DRAWN: LB
CHECKED: KD	PLOT DATE: 13-11-2025
SCALE A1: 1:250	SCALE A3: 1:500
STATUS: RESOURCE CONSENT	
PROJECT No: 1753-02	DRAWING No: 4424
	REVISION: R1

- NOTES:
1. LONG SECTIONS ARE SHOWN WITH A 2x VERTICAL EXAGGERATION.

2. ——— INDICATES PROPOSED GROUND LEVELS.

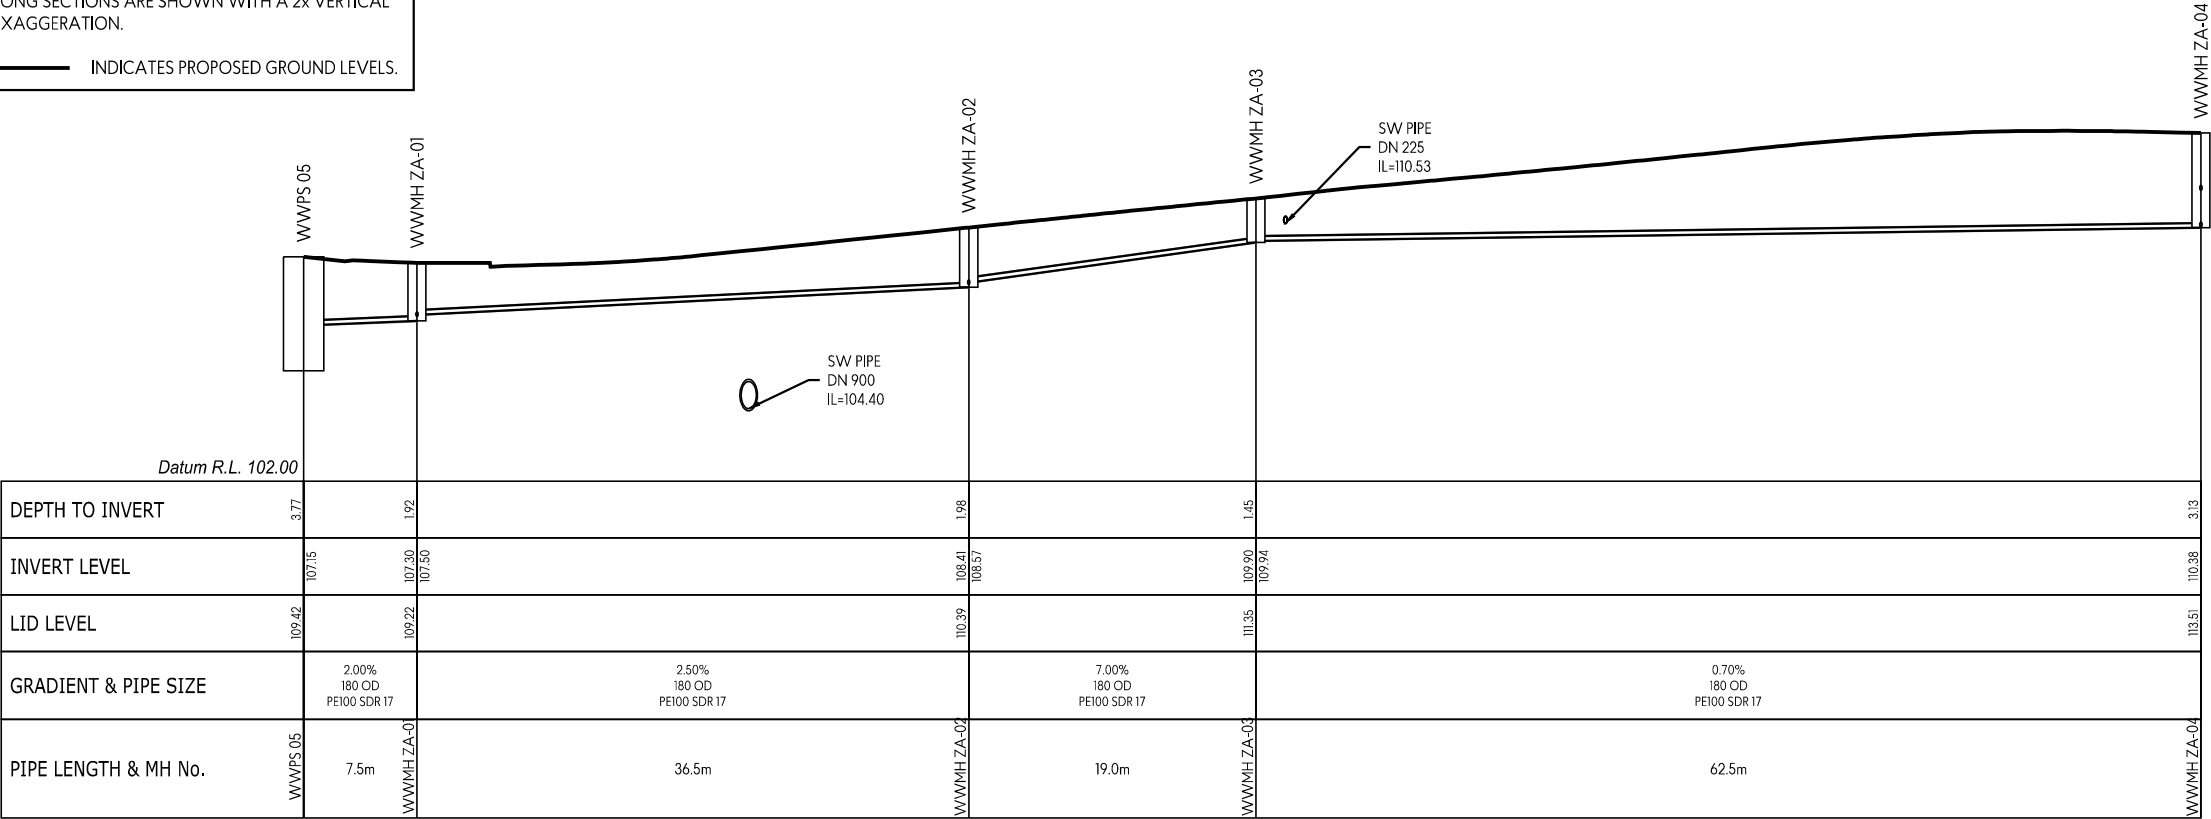

WW LINE ZA

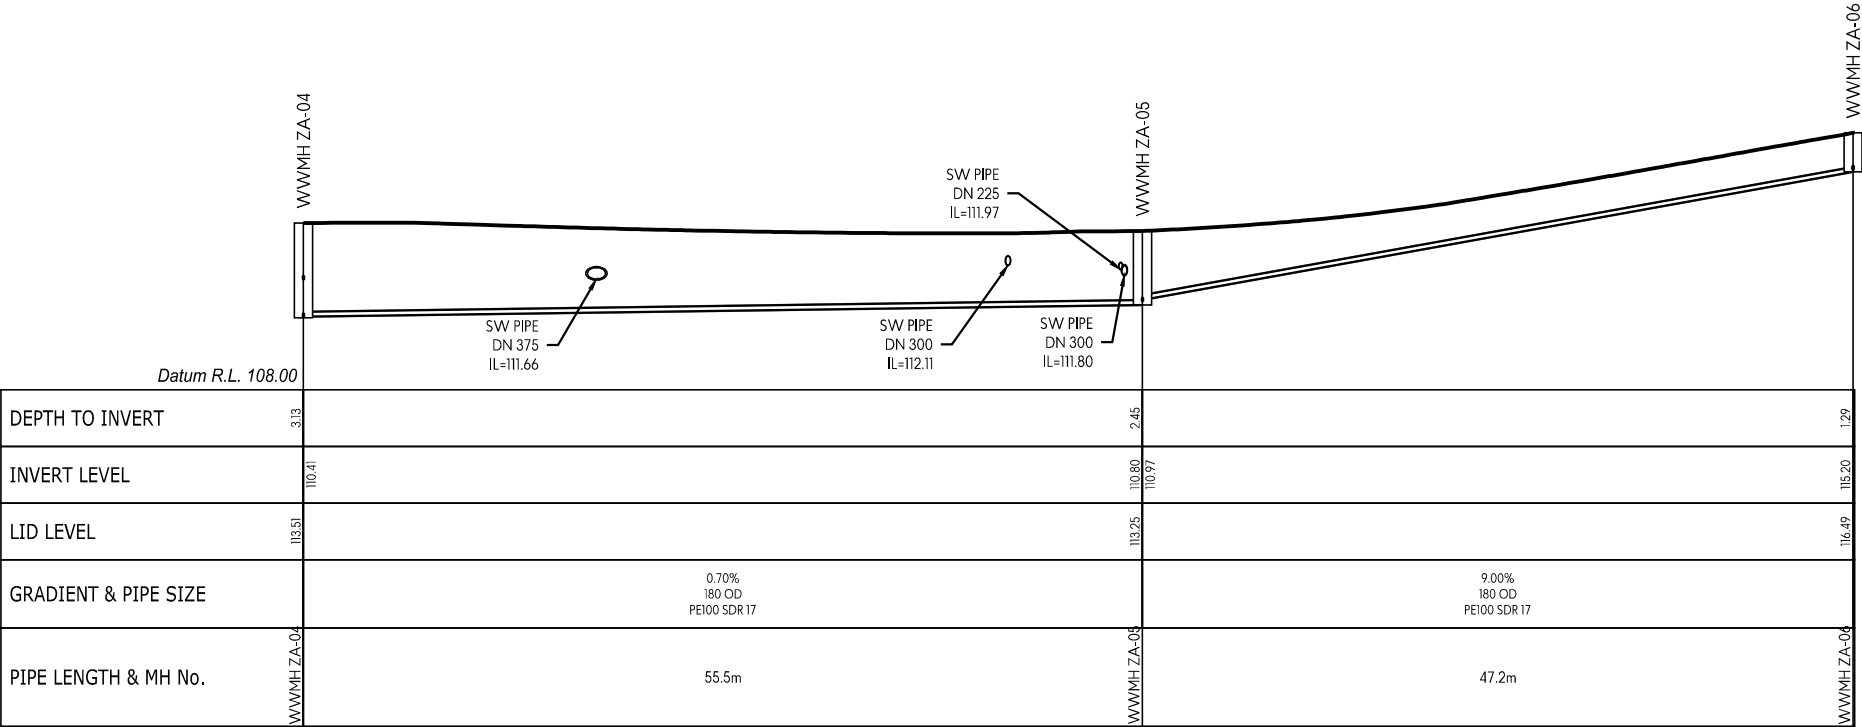

WW LINE ZA

This design and drawing shall only be used for the purpose for which it was supplied and shall not be altered or reproduced without the permission of Envelope Engineering Limited. No liability shall be accepted for unauthorised use of this design and drawing.

REVISIONS:			
REV	NOTES	BY	DATE
R1	RESOURCE CONSENT ISSUE	PWJ	13-11-2025

PROJECT:

PUKERUA PROPERTY GROUP LP
MT WELCOME - PUKERUA BAY
PORIRUA

TITLE:

PROPOSED DRAINAGE
WASTEWATER LONG-SECTIONS
SHEET 26 OF 42



DESIGNED: PWJ
CHECKED: KD
SCALE A1: 1:250
STATUS: RESOURCE CONSENT
PROJECT No: 1753-02


DRAWN: LB
PLOT DATE: 13-11-2025
SCALE A3: 1:500
DRAWING No: 4425

REVISION:
R1


- NOTES:
1.

LONG SECTIONS ARE SHOWN WITH A 2x VERTICAL EXAGGERATION.
2.

INDICATES PROPOSED GROUND LEVELS.

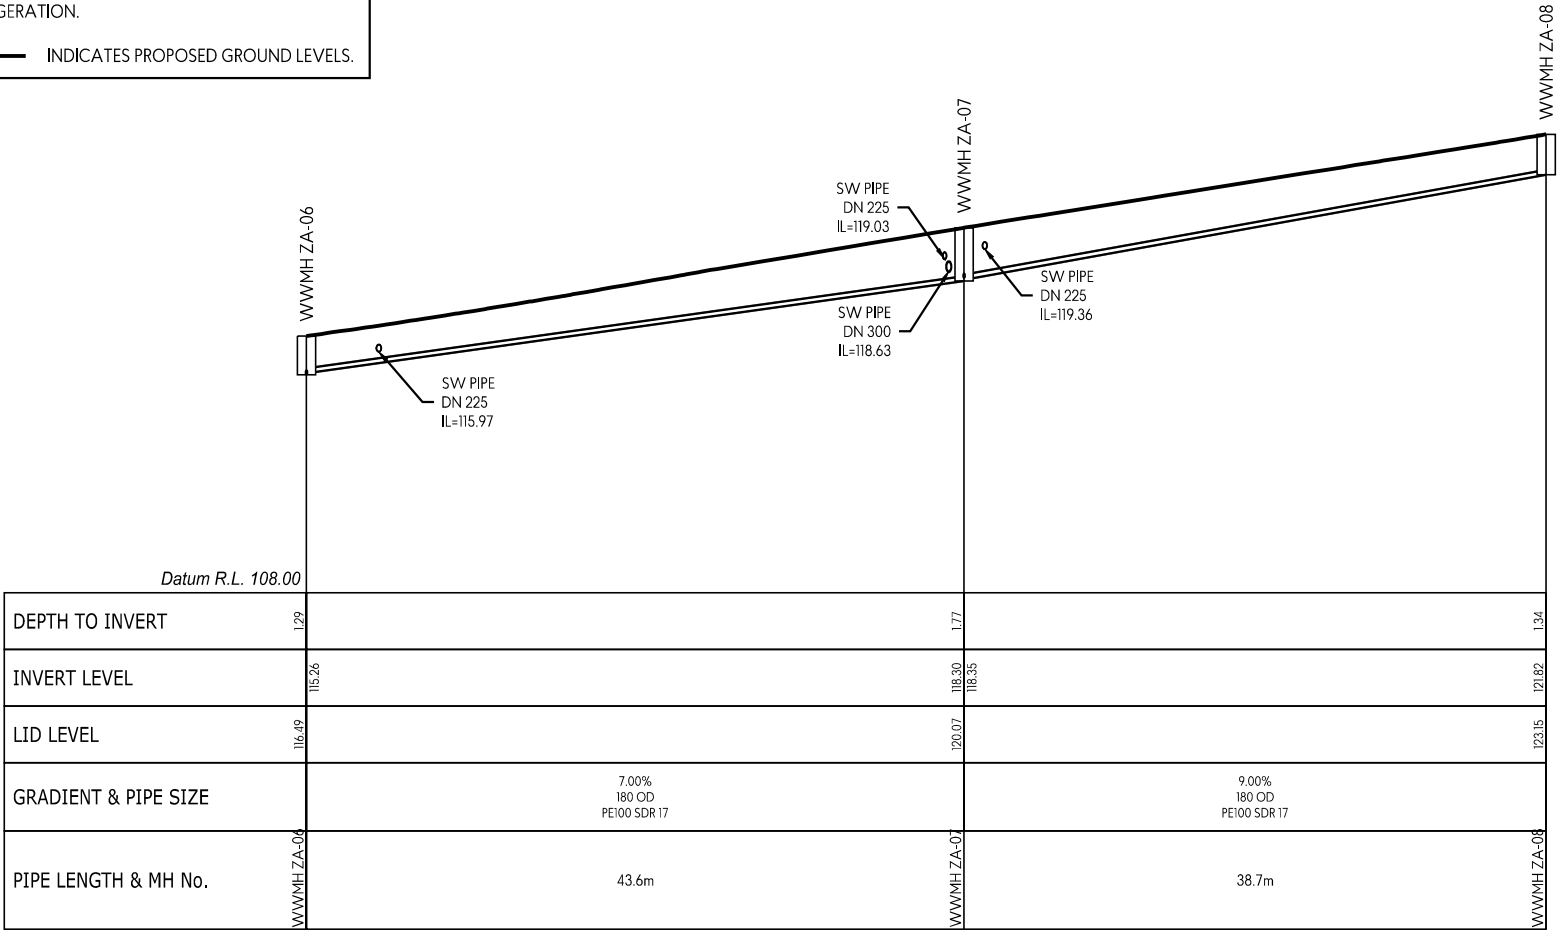

WW LINE ZA

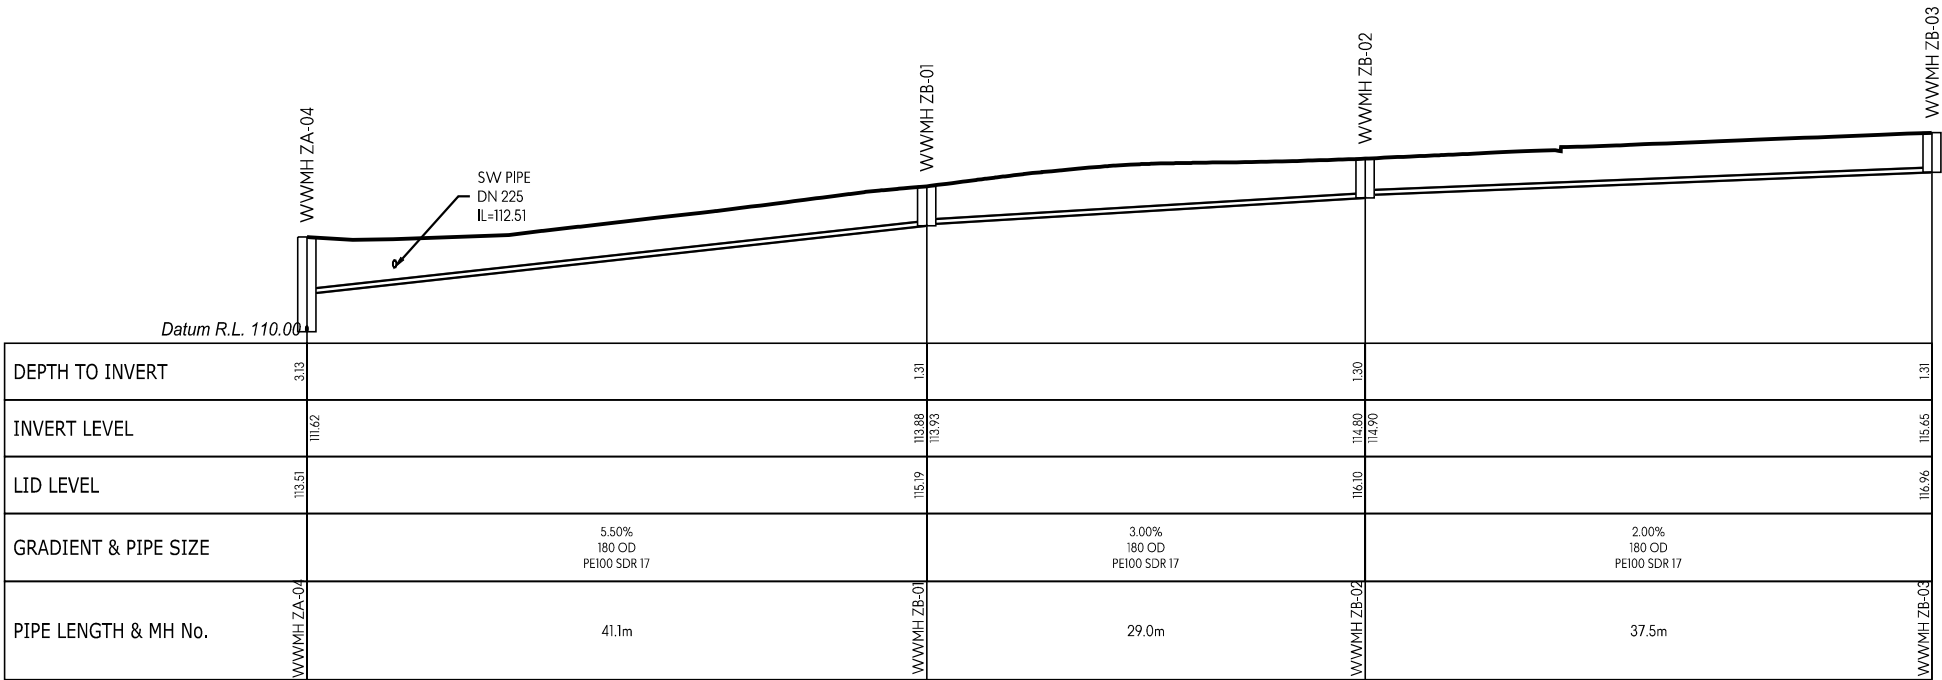

WW LINE ZB

This design and drawing shall only be used for the purpose for which it was supplied and shall not be altered or reproduced without the permission of Envelope Engineering Limited. No liability shall be accepted for unauthorised use of this design and drawing.

REVISIONS:			
REV	NOTES	BY	DATE
R1	RESOURCE CONSENT ISSUE	PWJ	13-11-2025

PROJECT:

PUKERUA PROPERTY GROUP LP
MT WELCOME - PUKERUA BAY
PORIRUA

TITLE:


PROPOSED DRAINAGE
WASTEWATER LONG-SECTIONS
SHEET 27 OF 42




DESIGNED: PWJ	DRAWN: LB
CHECKED: KD	PLOT DATE: 13-11-2025
SCALE A1: 1:250	SCALE A3: 1:500
STATUS: RESOURCE CONSENT	
PROJECT No: 1753-02	DRAWING No: 4426
	REVISION: R1

- NOTES:
1. LONG SECTIONS ARE SHOWN WITH A 2x VERTICAL EXAGGERATION.


2. INDICATES PROPOSED GROUND LEVELS.

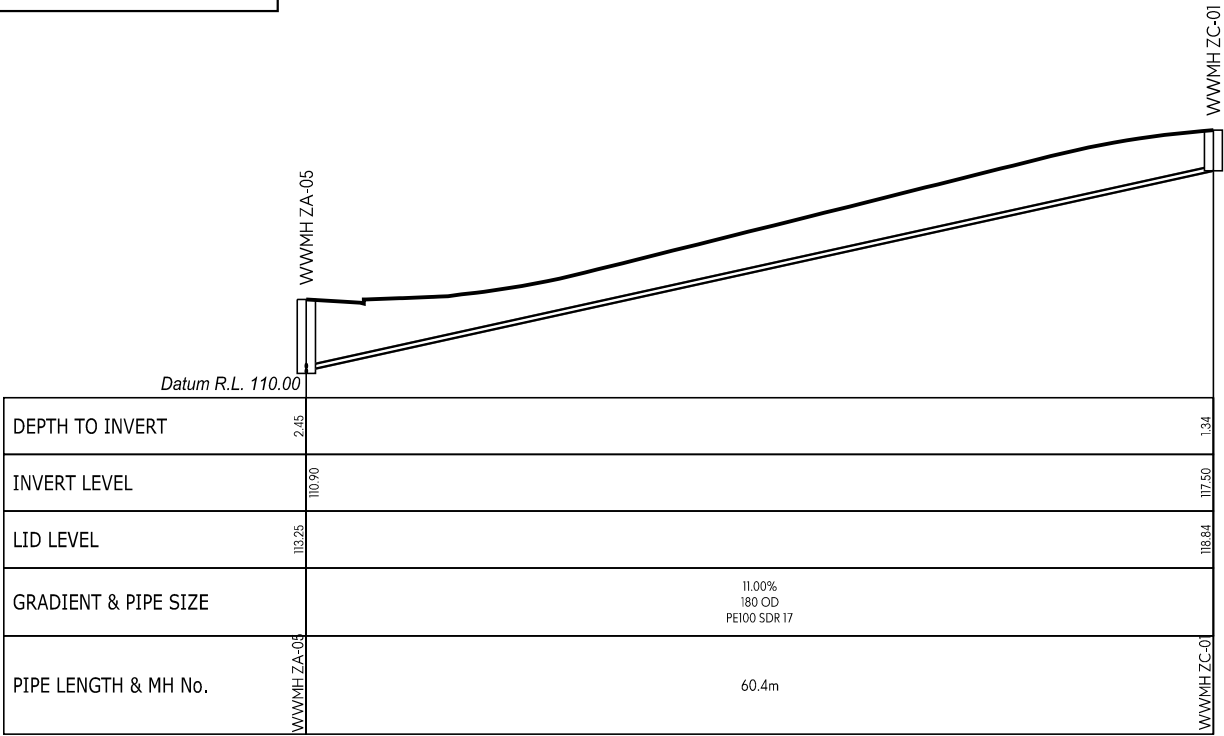

WW LINE ZC

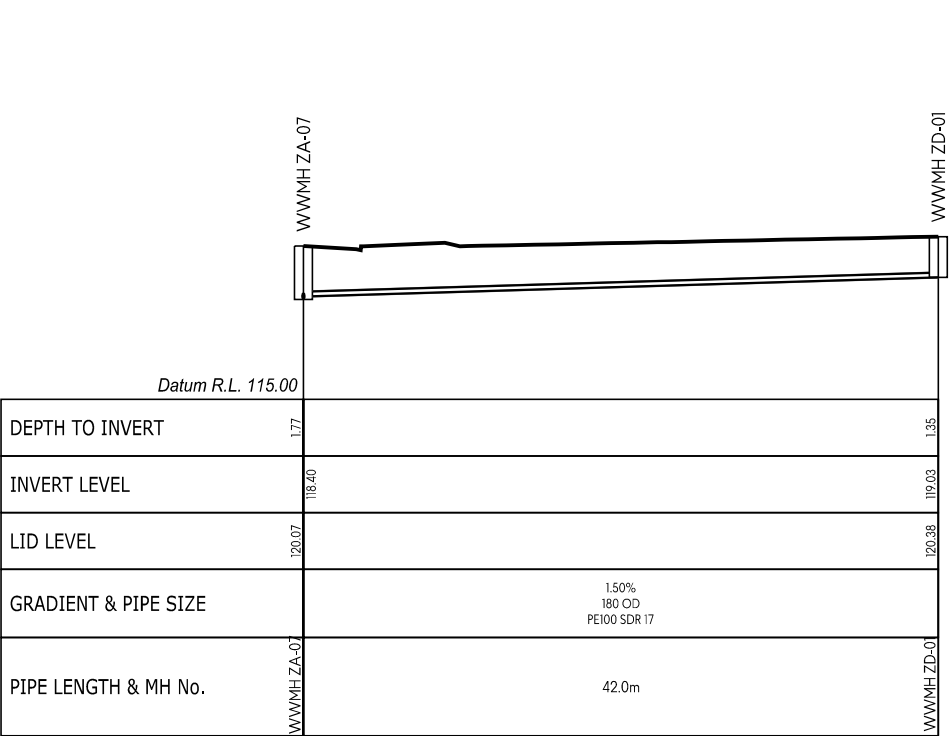

WW LINE ZD

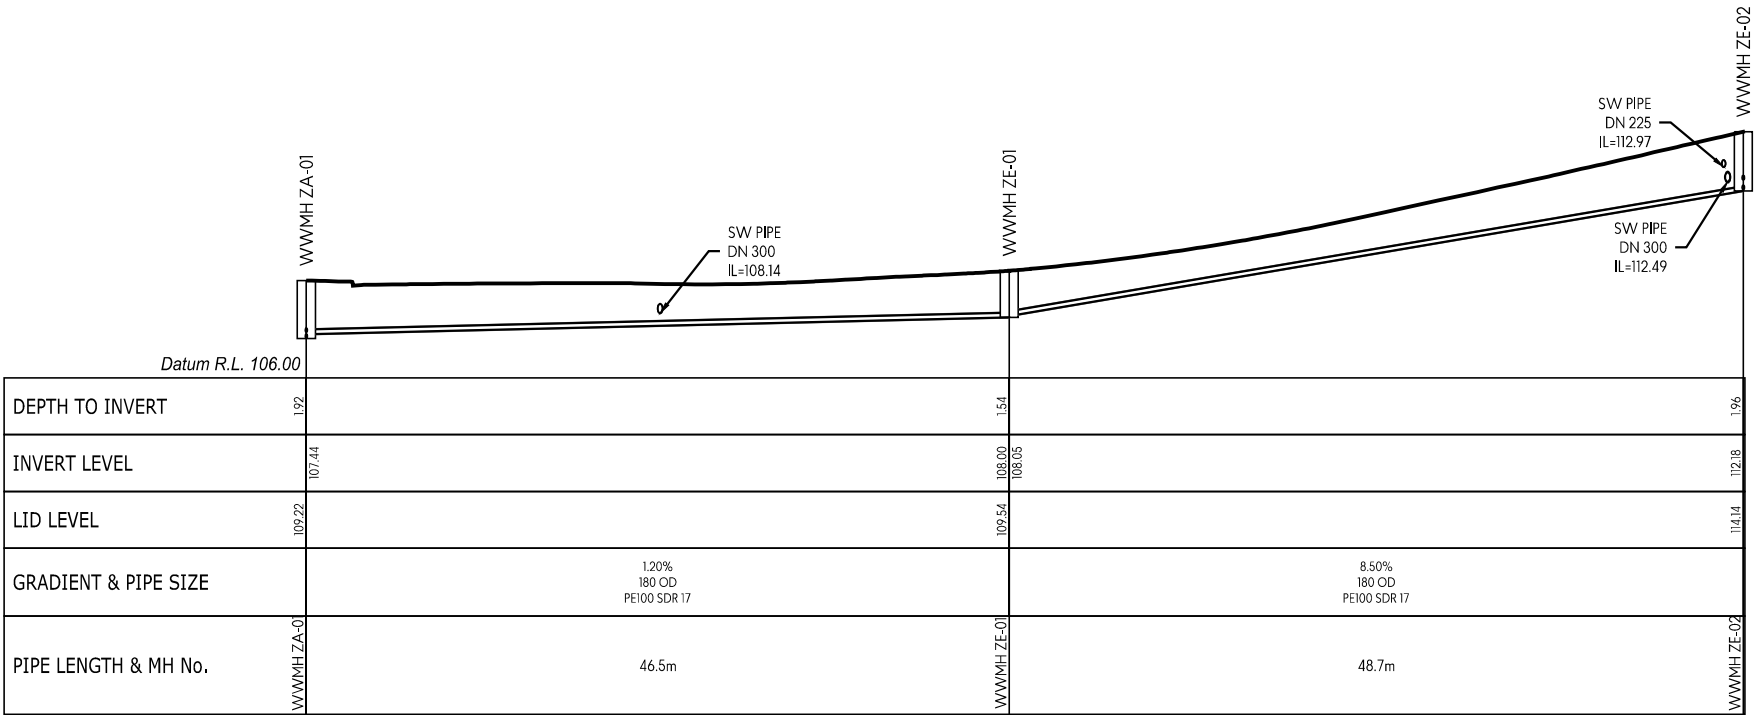

WW LINE ZE

This design and drawing shall only be used for the purpose for which it was supplied and shall not be altered or reproduced without the permission of Envelope Engineering Limited. No liability shall be accepted for unauthorised use of this design and drawing.

REVISIONS:			
REV	NOTES	BY	DATE
R1	RESOURCE CONSENT ISSUE	PWJ	13-11-2025

PROJECT:
PUKERUA PROPERTY GROUP LP
MT WELCOME - PUKERUA BAY
PORIRUA

TITLE:
PROPOSED DRAINAGE
WASTEWATER LONG-SECTIONS
SHEET 28 OF 42




DESIGNED: PWJ
CHECKED: KD
SCALE A1: 1:250
STATUS: RESOURCE CONSENT
PROJECT No: 1753-02

DRAWN: LB
PLOT DATE: 13-11-2025
SCALE A3: 1:500
DRAWING No: 4427

REVISION:
R1

- NOTES:
1. LONG SECTIONS ARE SHOWN WITH A 2x VERTICAL EXAGGERATION.

2.  INDICATES PROPOSED GROUND LEVELS.

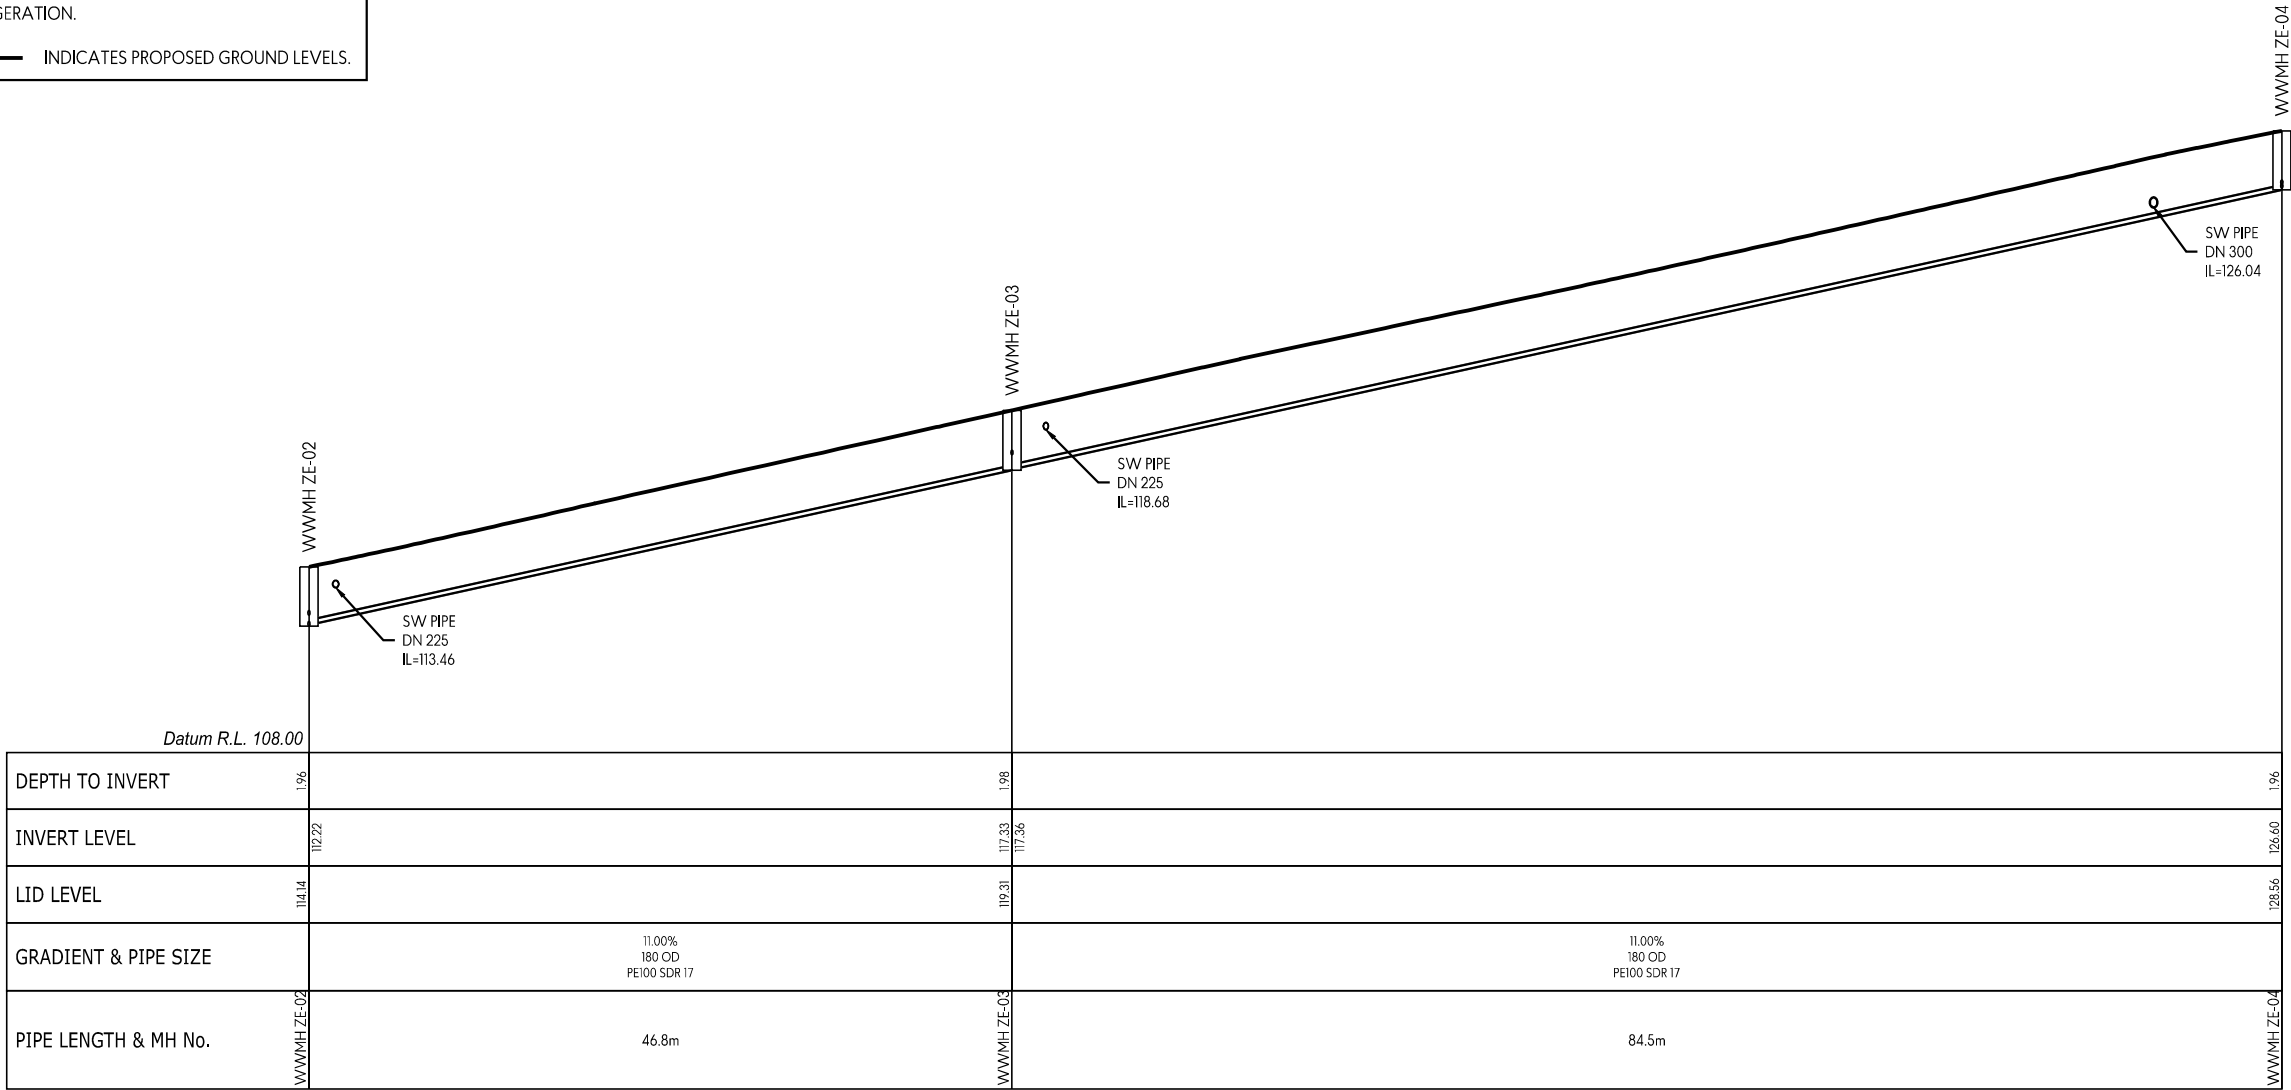

WW LINE ZE

This design and drawing shall only be used for the purpose for which it was supplied and shall not be altered or reproduced without the permission of Envelope Engineering Limited. No liability shall be accepted for unauthorised use of this design and drawing.

REVISIONS:			
REV	NOTES	BY	DATE
R1	RESOURCE CONSENT ISSUE	PWJ	13-11-2025

PROJECT:

PUKERUA PROPERTY GROUP LP
MT WELCOME - PUKERUA BAY
PORIRUA

TITLE:

PROPOSED DRAINAGE
WASTEWATER LONG-SECTIONS
SHEET 29 OF 42




DESIGNED: PWJ
CHECKED: KD
SCALE A1: 1:250
STATUS: RESOURCE CONSENT
PROJECT No: 1753-02

DRAWN: LB
PLOT DATE: 13-11-2025
SCALE A3: 1:500
DRAWING No: 4428


REVISION:
R1

- NOTES:
1. LONG SECTIONS ARE SHOWN WITH A 2x VERTICAL EXAGGERATION.

2. ——— INDICATES PROPOSED GROUND LEVELS.

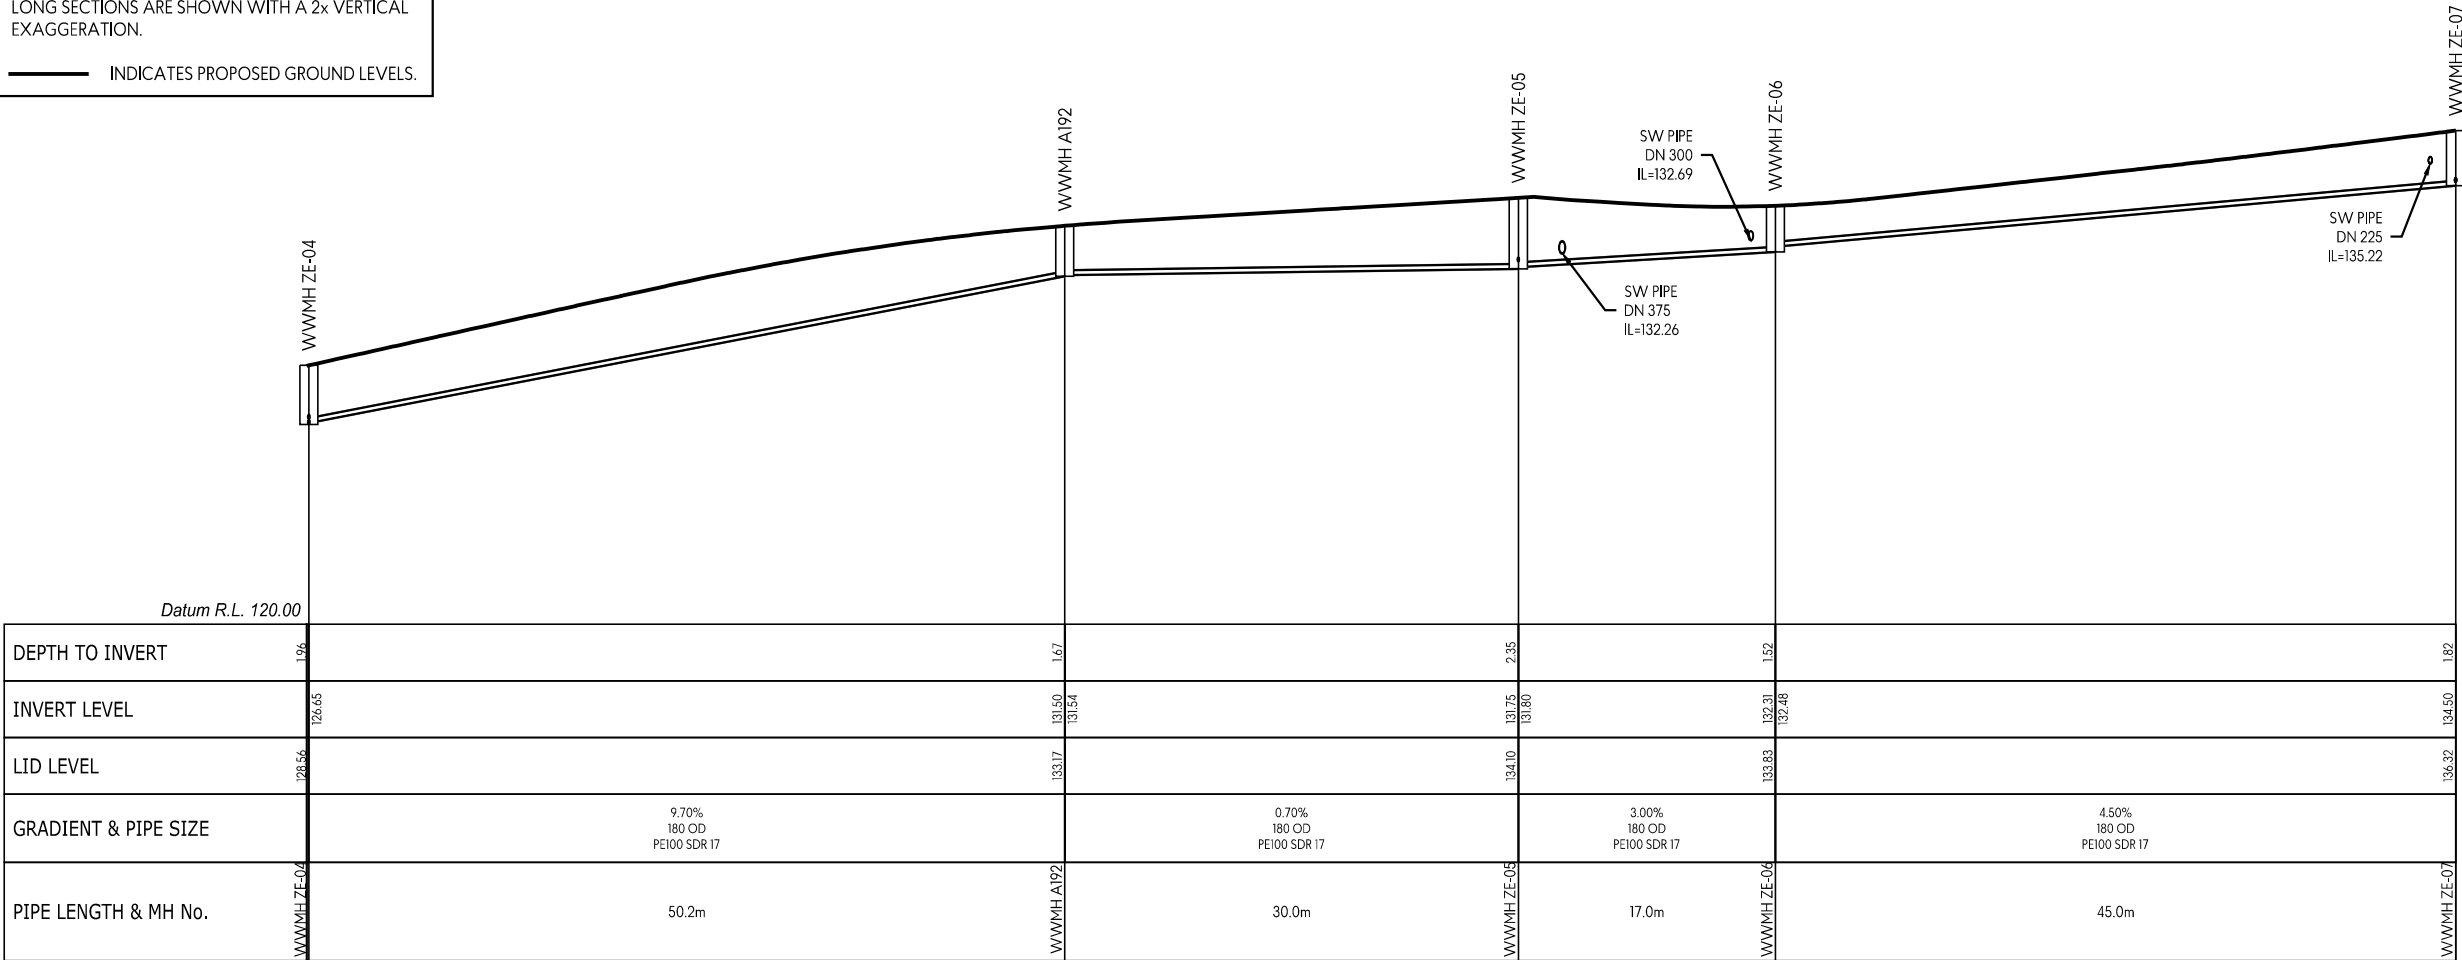

WW LINE ZE

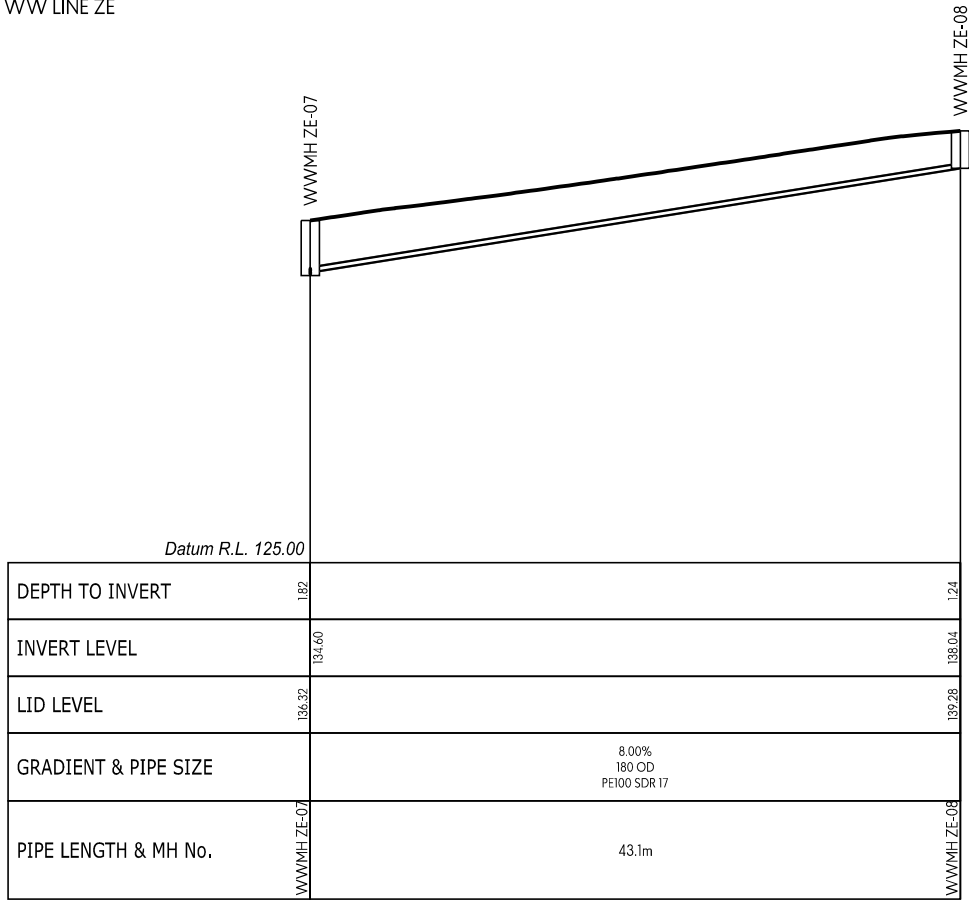

WW LINE ZE

This design and drawing shall only be used for the purpose for which it was supplied and shall not be altered or reproduced without the permission of Envelope Engineering Limited. No liability shall be accepted for unauthorised use of this design and drawing.

REVISIONS:			
REV	NOTES	BY	DATE
R1	RESOURCE CONSENT ISSUE	PWJ	13-11-2025

PROJECT:

PUKERUA PROPERTY GROUP LP
MT WELCOME - PUKERUA BAY
PORIRUA

TITLE:

PROPOSED DRAINAGE
WASTEWATER LONG-SECTIONS
SHEET 30 OF 42




DESIGNED: PWJ
CHECKED: KD
SCALE A1: 1:250
STATUS: RESOURCE CONSENT
PROJECT No: 1753-02

DRAWN: LB
PLOT DATE: 13-11-2025
SCALE A3: 1:500
DRAWING No: 4429


REVISION:
R1

- NOTES:
1. LONG SECTIONS ARE SHOWN WITH A 2x VERTICAL EXAGGERATION.


2. INDICATES PROPOSED GROUND LEVELS.

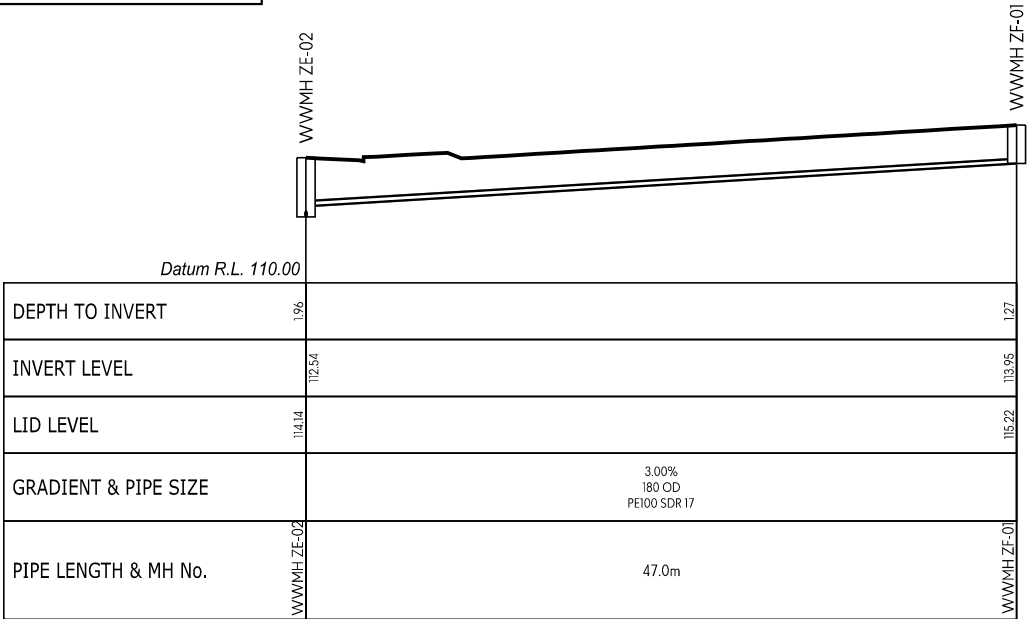

WW LINE ZF

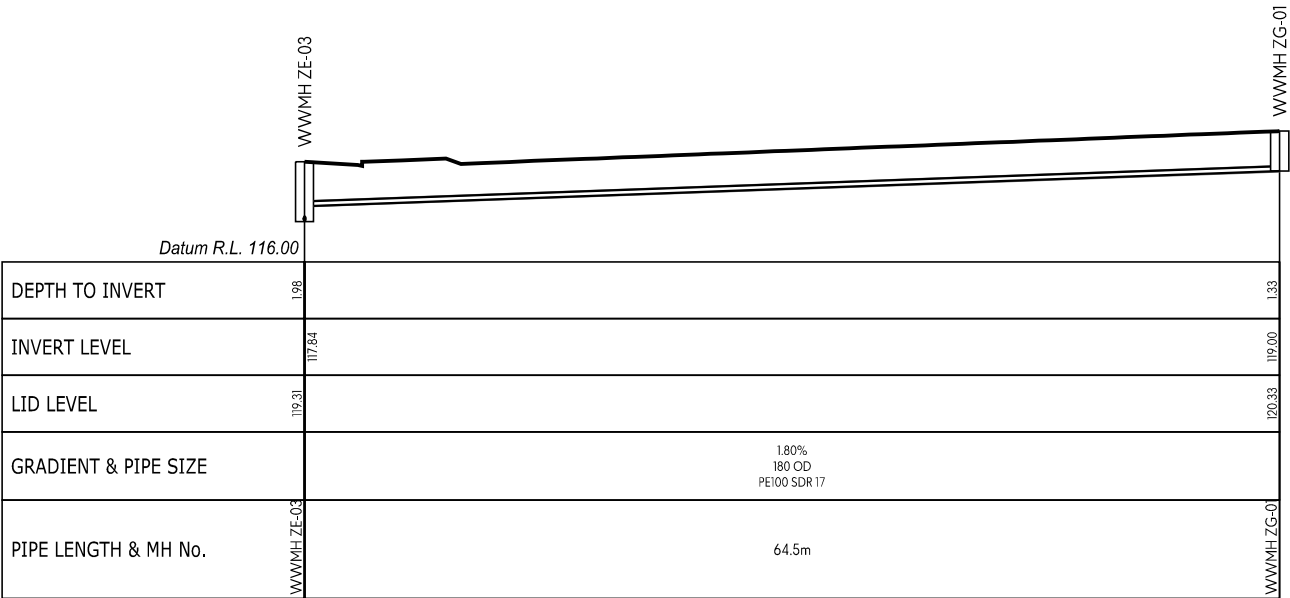

WW LINE ZG

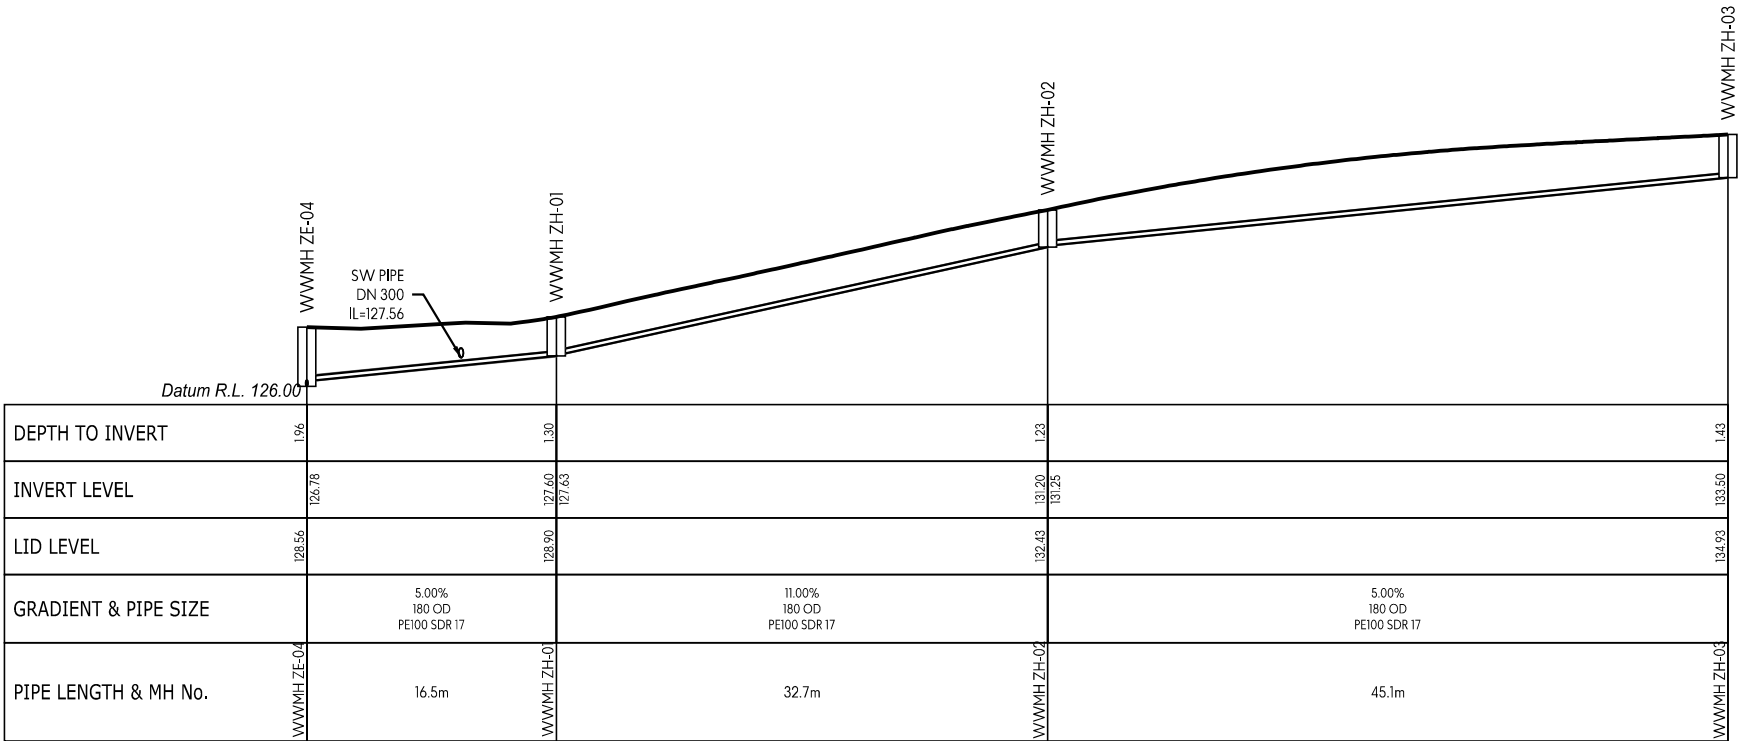

WW LINE ZH

This design and drawing shall only be used for the purpose for which it was supplied and shall not be altered or reproduced without the permission of Envelope Engineering Limited. No liability shall be accepted for unauthorised use of this design and drawing.

REVISIONS:			
REV	NOTES	BY	DATE
R1	RESOURCE CONSENT ISSUE	PWJ	13-11-2025

PROJECT:
PUKERUA PROPERTY GROUP LP
MT WELCOME - PUKERUA BAY
PORIRUA

TITLE:
PROPOSED DRAINAGE
WASTEWATER LONG-SECTIONS
SHEET 31 OF 42




DESIGNED: PWJ
CHECKED: KD
SCALE A1: 1:250
STATUS: RESOURCE CONSENT
PROJECT No: 1753-02

DRAWN: LB
PLOT DATE: 13-11-2025
SCALE A3: 1:500
DRAWING No: 4430


REVISION:
R1

- NOTES:
1. LONG SECTIONS ARE SHOWN WITH A 2x VERTICAL EXAGGERATION.

2. ——— INDICATES PROPOSED GROUND LEVELS.

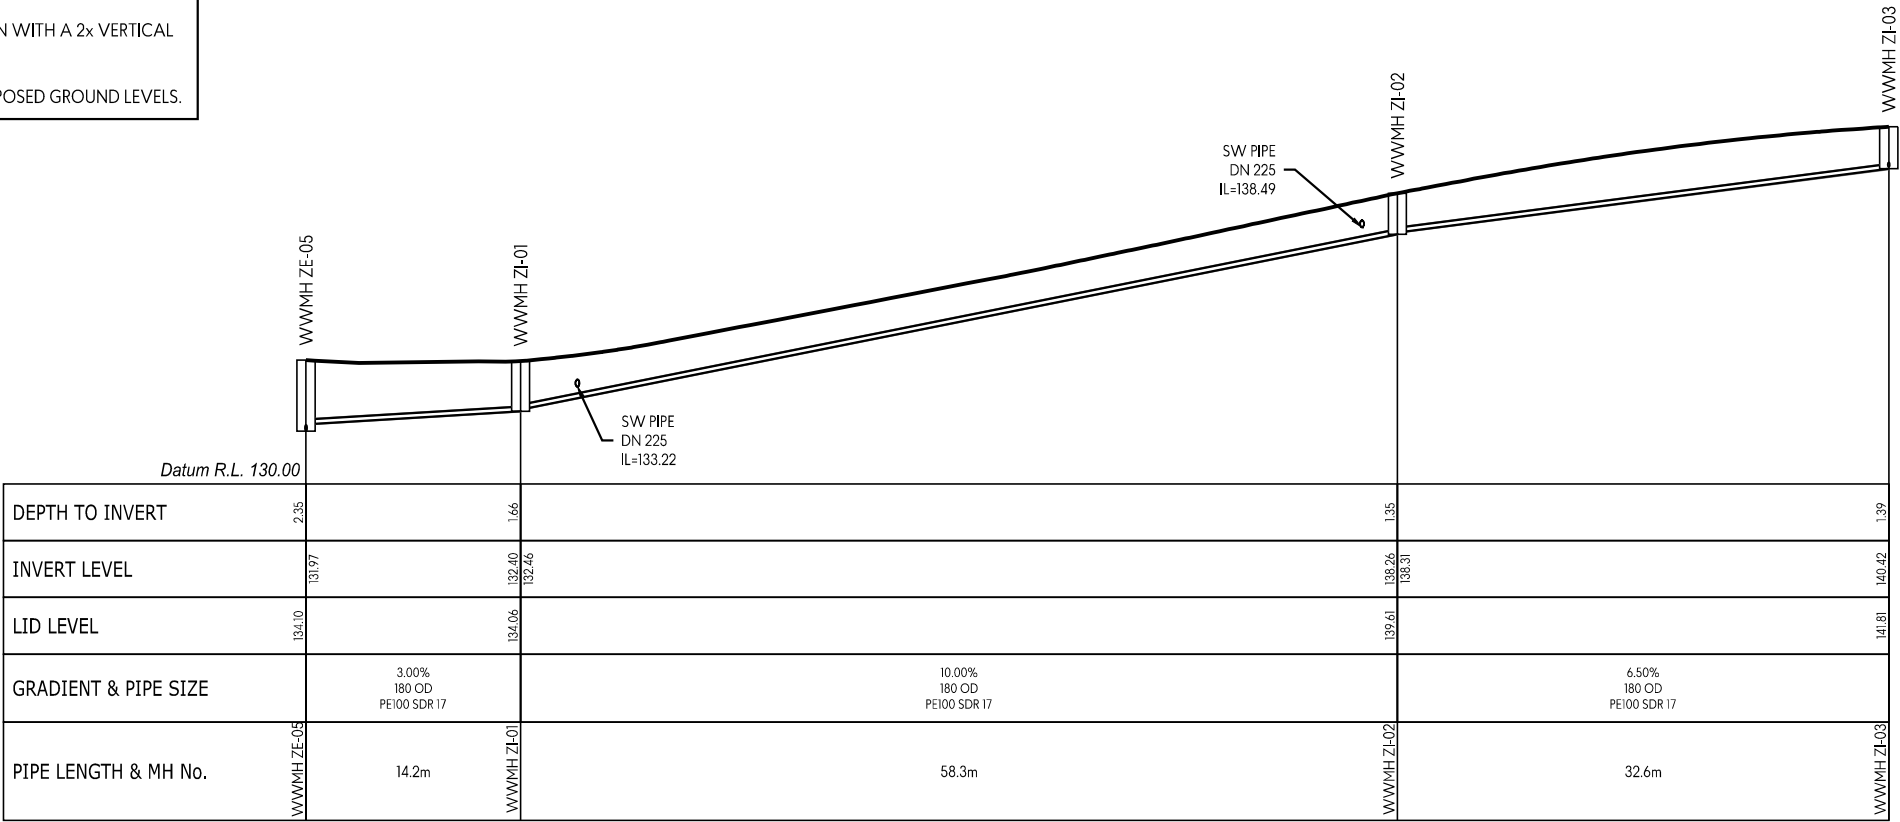

WW LINE ZI

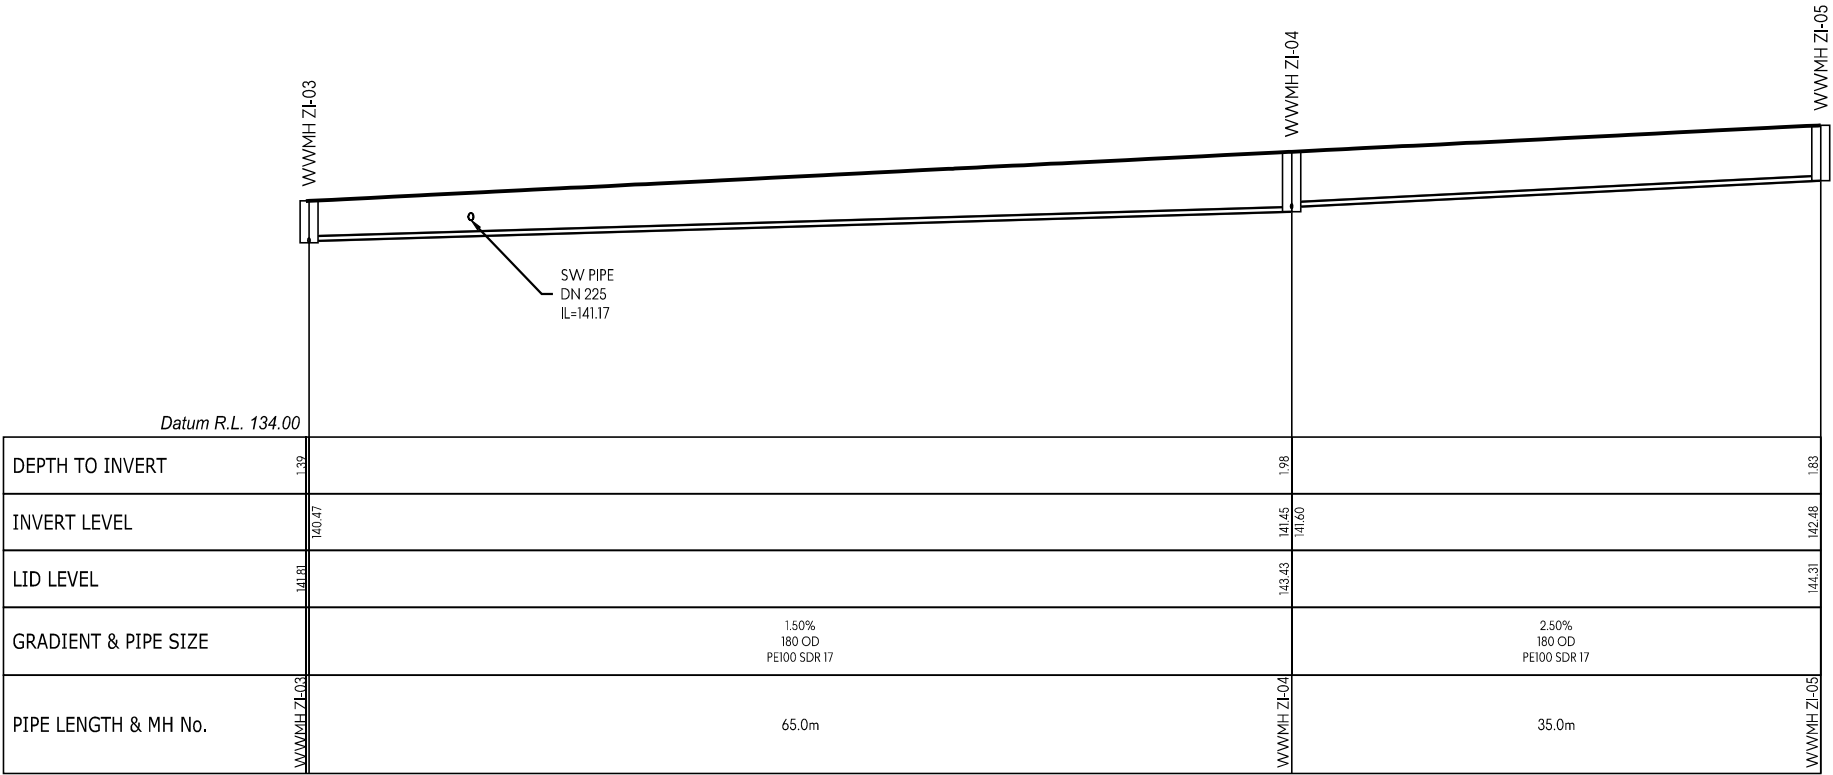

WW LINE ZI

This design and drawing shall only be used for the purpose for which it was supplied and shall not be altered or reproduced without the permission of Envelope Engineering Limited. No liability shall be accepted for unauthorised use of this design and drawing.

REVISIONS:			
REV	NOTES	BY	DATE
R1	RESOURCE CONSENT ISSUE	PWJ	13-11-2025

PROJECT:
PUKERUA PROPERTY GROUP LP
MT WELCOME - PUKERUA BAY
PORIRUA


TITLE:
PROPOSED DRAINAGE
WASTEWATER LONG-SECTIONS
SHEET 32 OF 42




DESIGNED: PWJ	DRAWN: LB
CHECKED: KD	PLOT DATE: 13-11-2025
SCALE A1: 1:250	SCALE A3: 1:500
STATUS: RESOURCE CONSENT	
PROJECT No: 1753-02	DRAWING No: 4431
	REVISION: R1

- NOTES:
1. LONG SECTIONS ARE SHOWN WITH A 2x VERTICAL EXAGGERATION.


2.  INDICATES PROPOSED GROUND LEVELS.

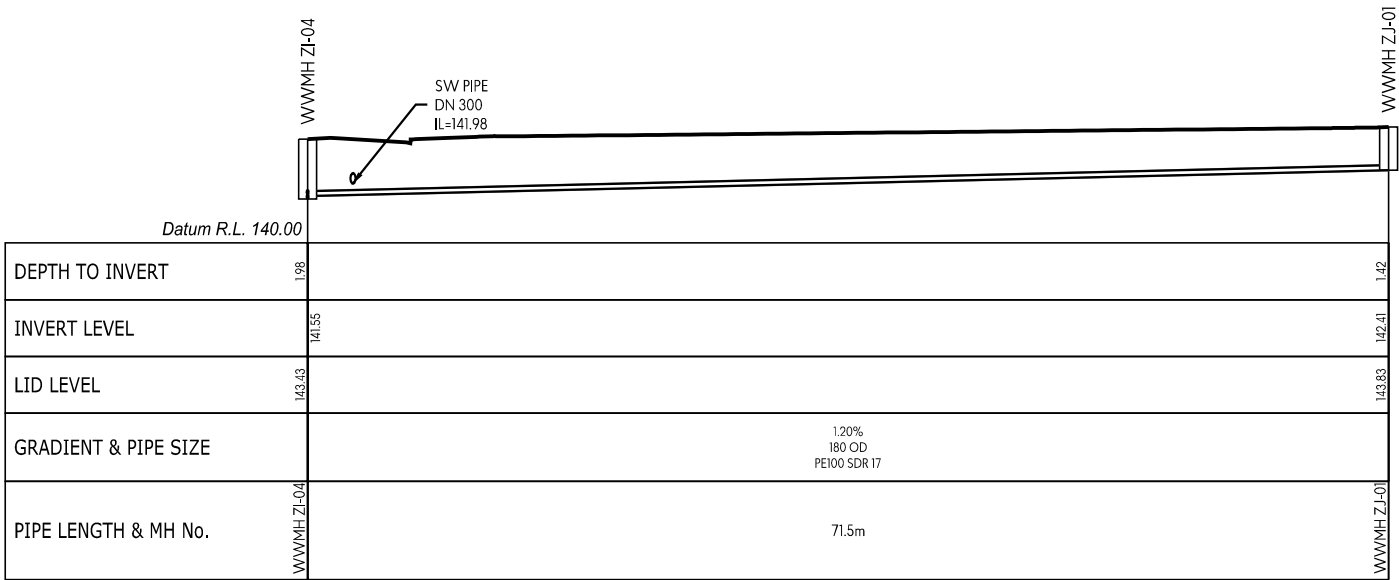

WW LINE ZJ

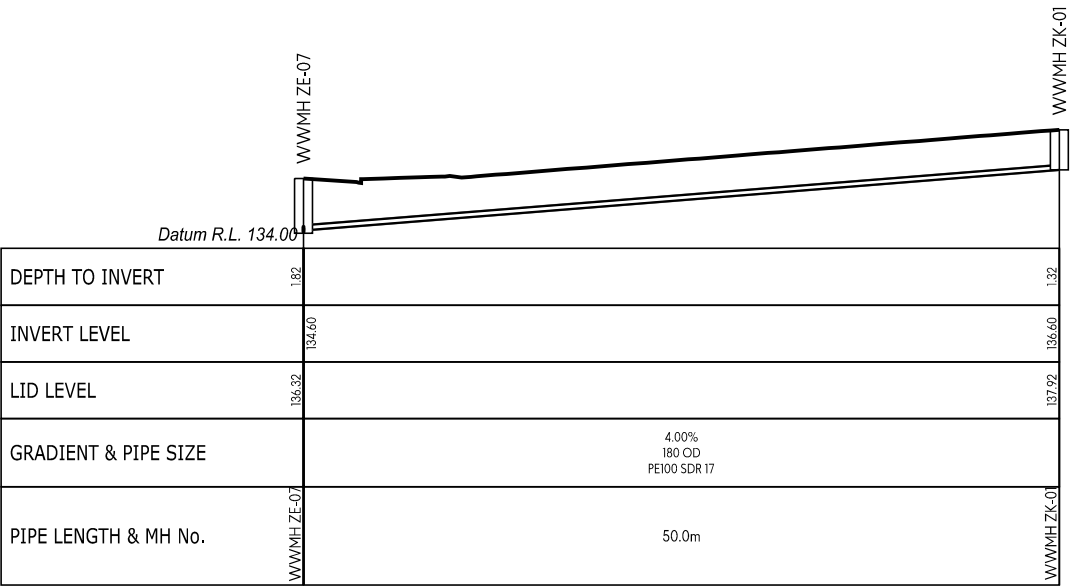

WW LINE ZK

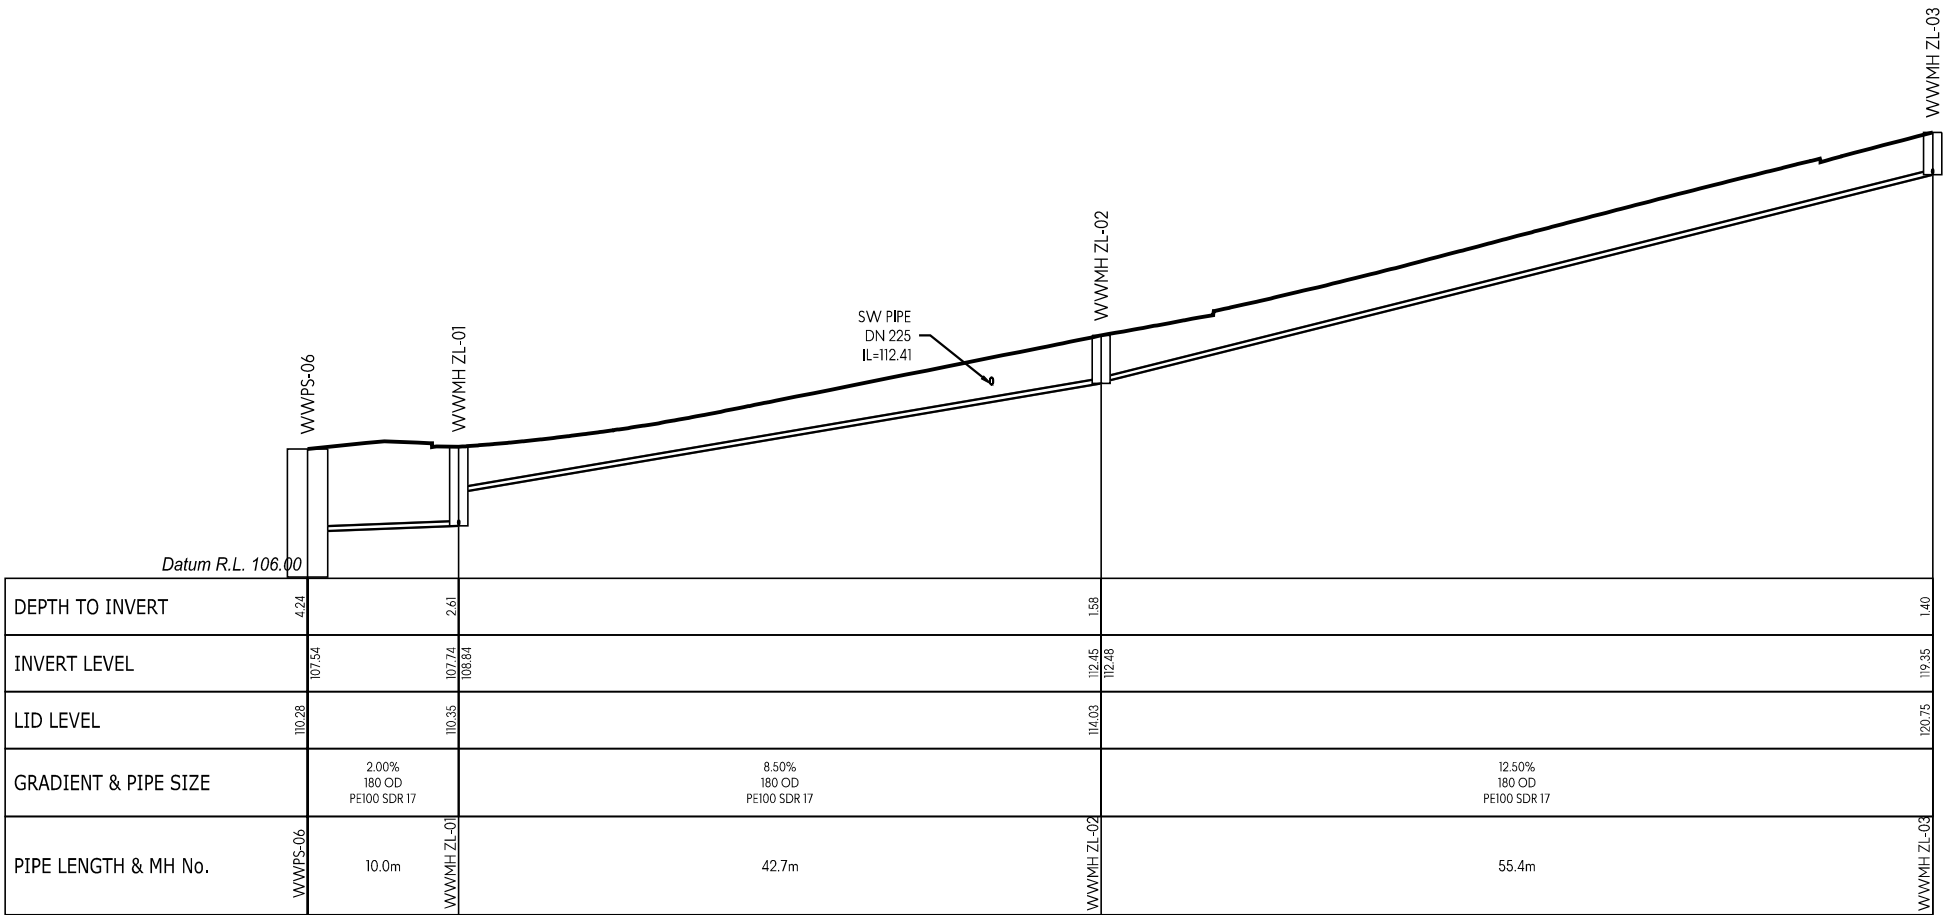

WW LINE ZL

This design and drawing shall only be used for the purpose for which it was supplied and shall not be altered or reproduced without the permission of Envelope Engineering Limited. No liability shall be accepted for unauthorised use of this design and drawing.

REVISIONS:			
REV	NOTES	BY	DATE
R1	RESOURCE CONSENT ISSUE	PWJ	13-11-2025

PROJECT:
PUKERUA PROPERTY GROUP LP
MT WELCOME - PUKERUA BAY
PORIRUA

TITLE:
PROPOSED DRAINAGE
WASTEWATER LONG-SECTIONS
SHEET 33 OF 42




DESIGNED: PWJ	DRAWN: LB
CHECKED: KD	PLOT DATE: 13-11-2025
SCALE A1: 1:250	SCALE A3: 1:500
STATUS: RESOURCE CONSENT	
PROJECT No: 1753-02	DRAWING No: 4432
	REVISION: R1


- NOTES:
1.

LONG SECTIONS ARE SHOWN WITH A 2x VERTICAL EXAGGERATION.
2.

INDICATES PROPOSED GROUND LEVELS.

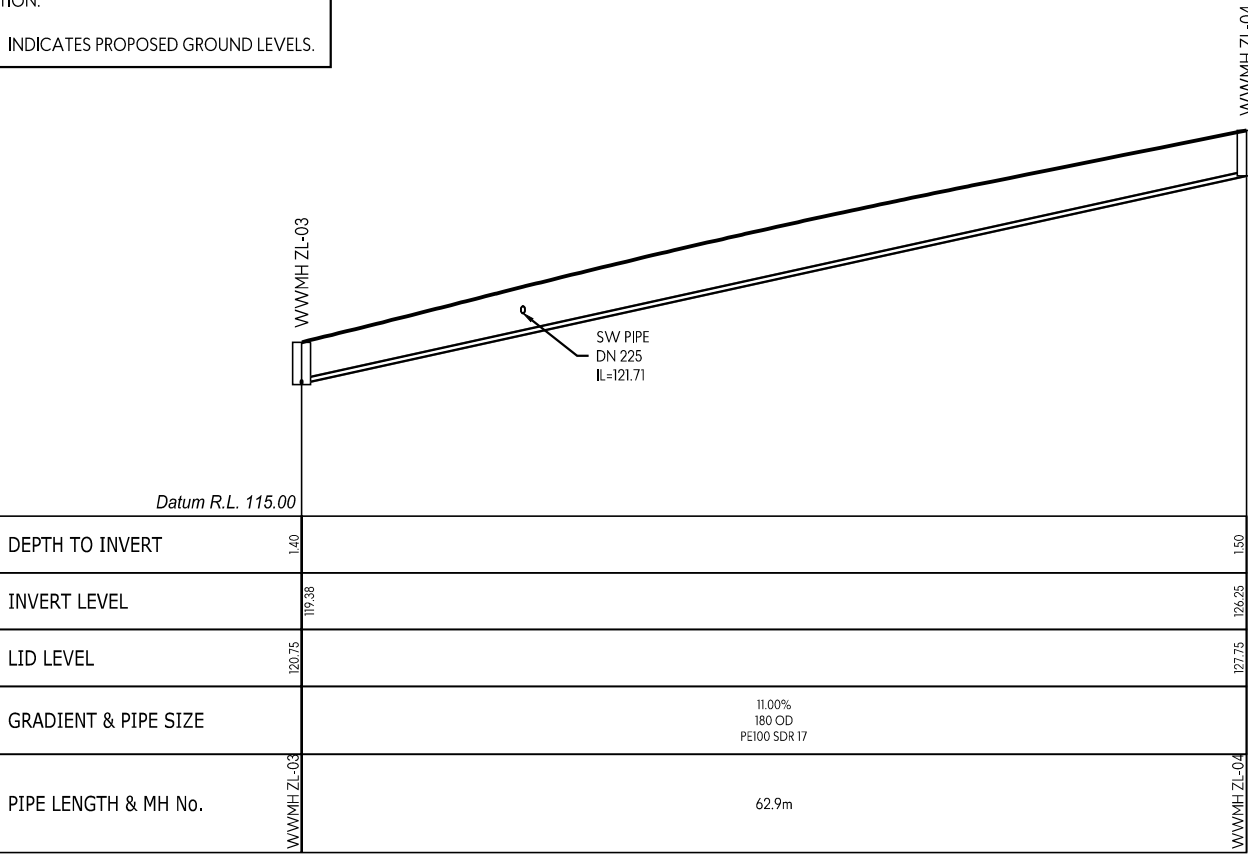

WW LINE ZL

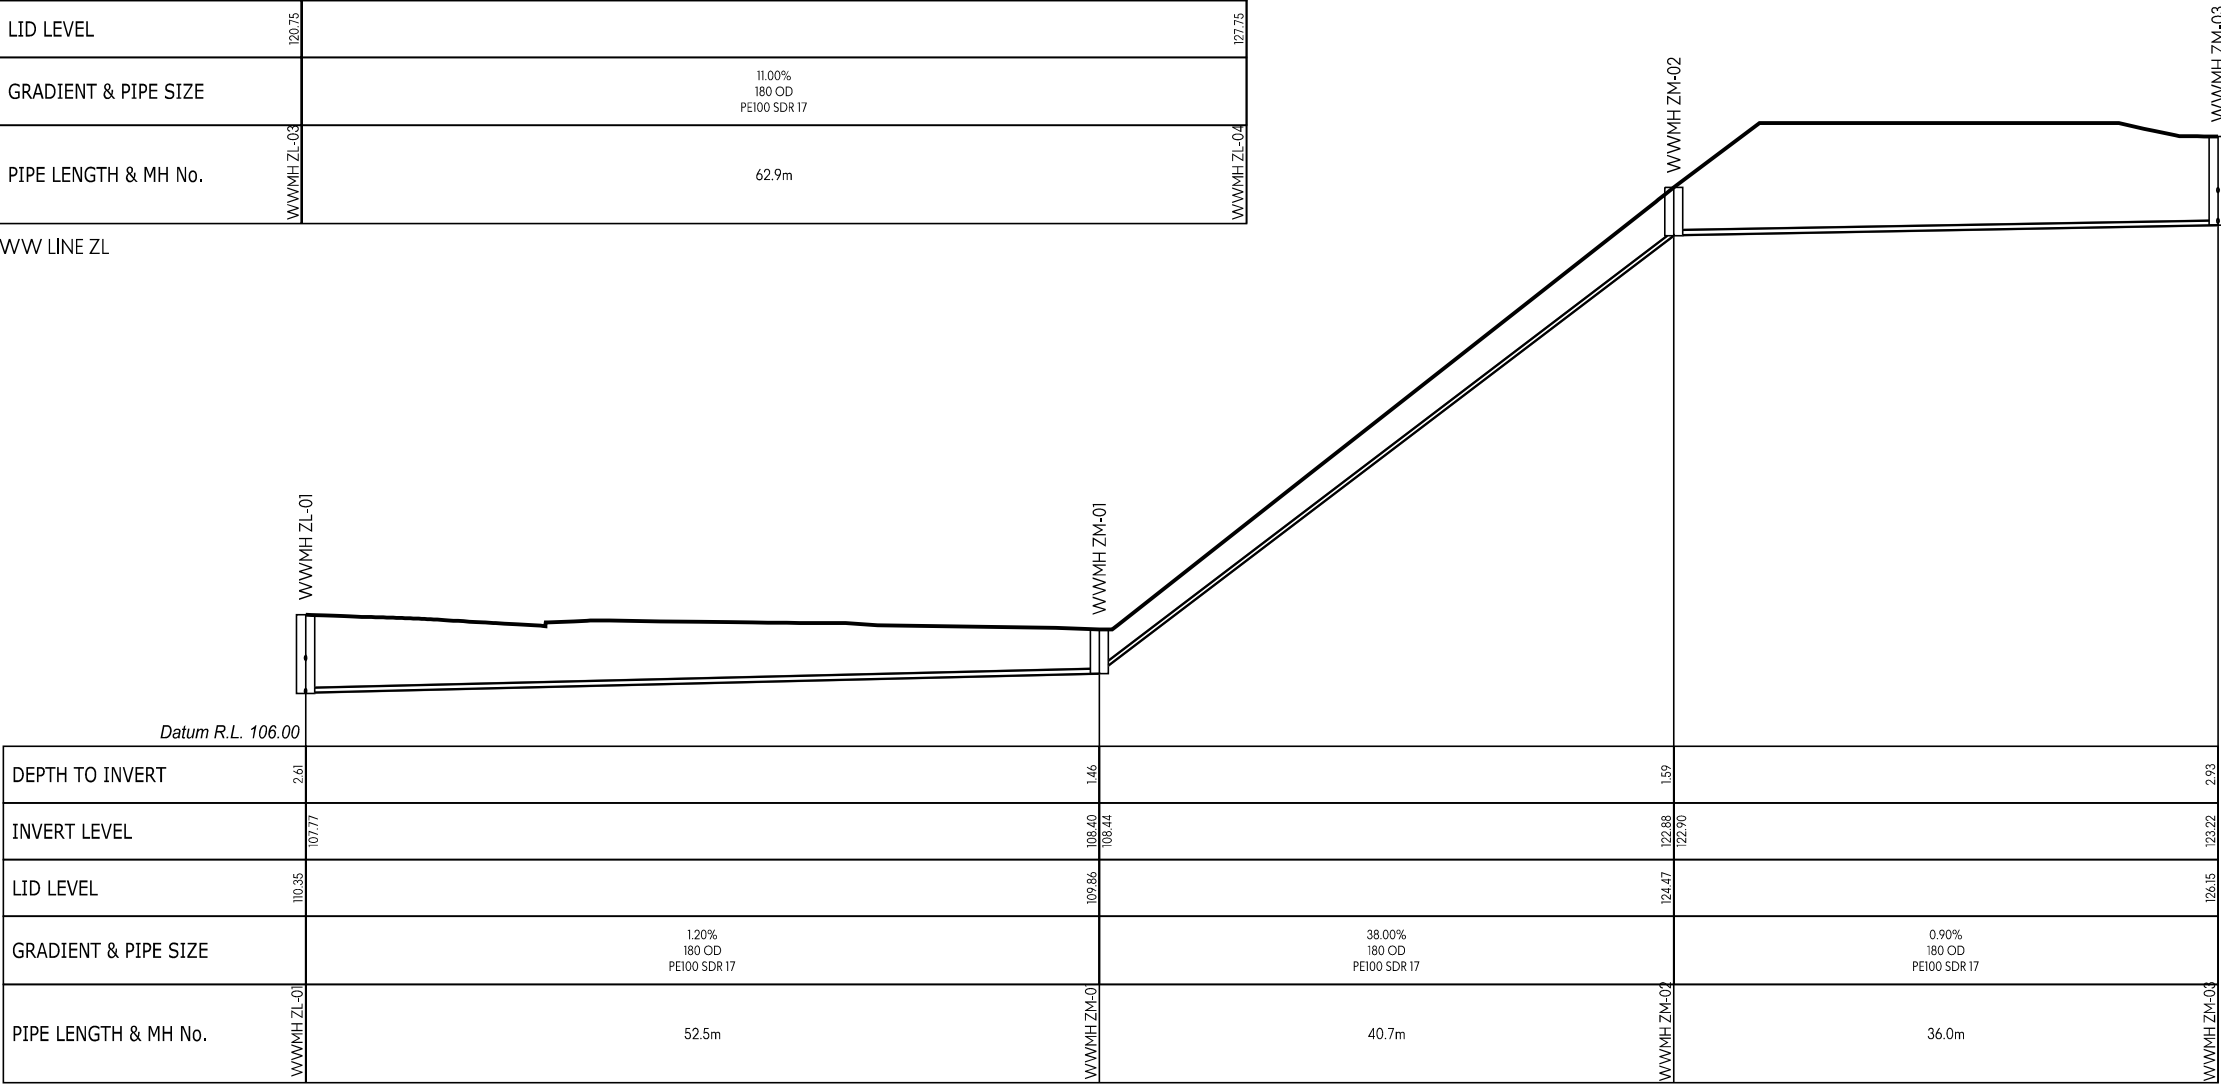

WW LINE ZM

This design and drawing shall only be used for the purpose for which it was supplied and shall not be altered or reproduced without the permission of Envelope Engineering Limited. No liability shall be accepted for unauthorised use of this design and drawing.

REVISIONS:			
REV	NOTES	BY	DATE
R1	RESOURCE CONSENT ISSUE	PWJ	13-11-2025

PROJECT:

PUKERUA PROPERTY GROUP LP
MT WELCOME - PUKERUA BAY
PORIRUA

TITLE:

PROPOSED DRAINAGE
WASTEWATER LONG-SECTIONS
SHEET 34 OF 42




DESIGNED: PWJ
CHECKED: KD
SCALE A1: 1:250
STATUS: RESOURCE CONSENT
PROJECT No: 1753-02

DRAWN: LB
PLOT DATE: 13-11-2025
SCALE A3: 1:500
DRAWING No: 4433


REVISION:
R1

- NOTES:
1. LONG SECTIONS ARE SHOWN WITH A 2x VERTICAL EXAGGERATION.

2. ——— INDICATES PROPOSED GROUND LEVELS.

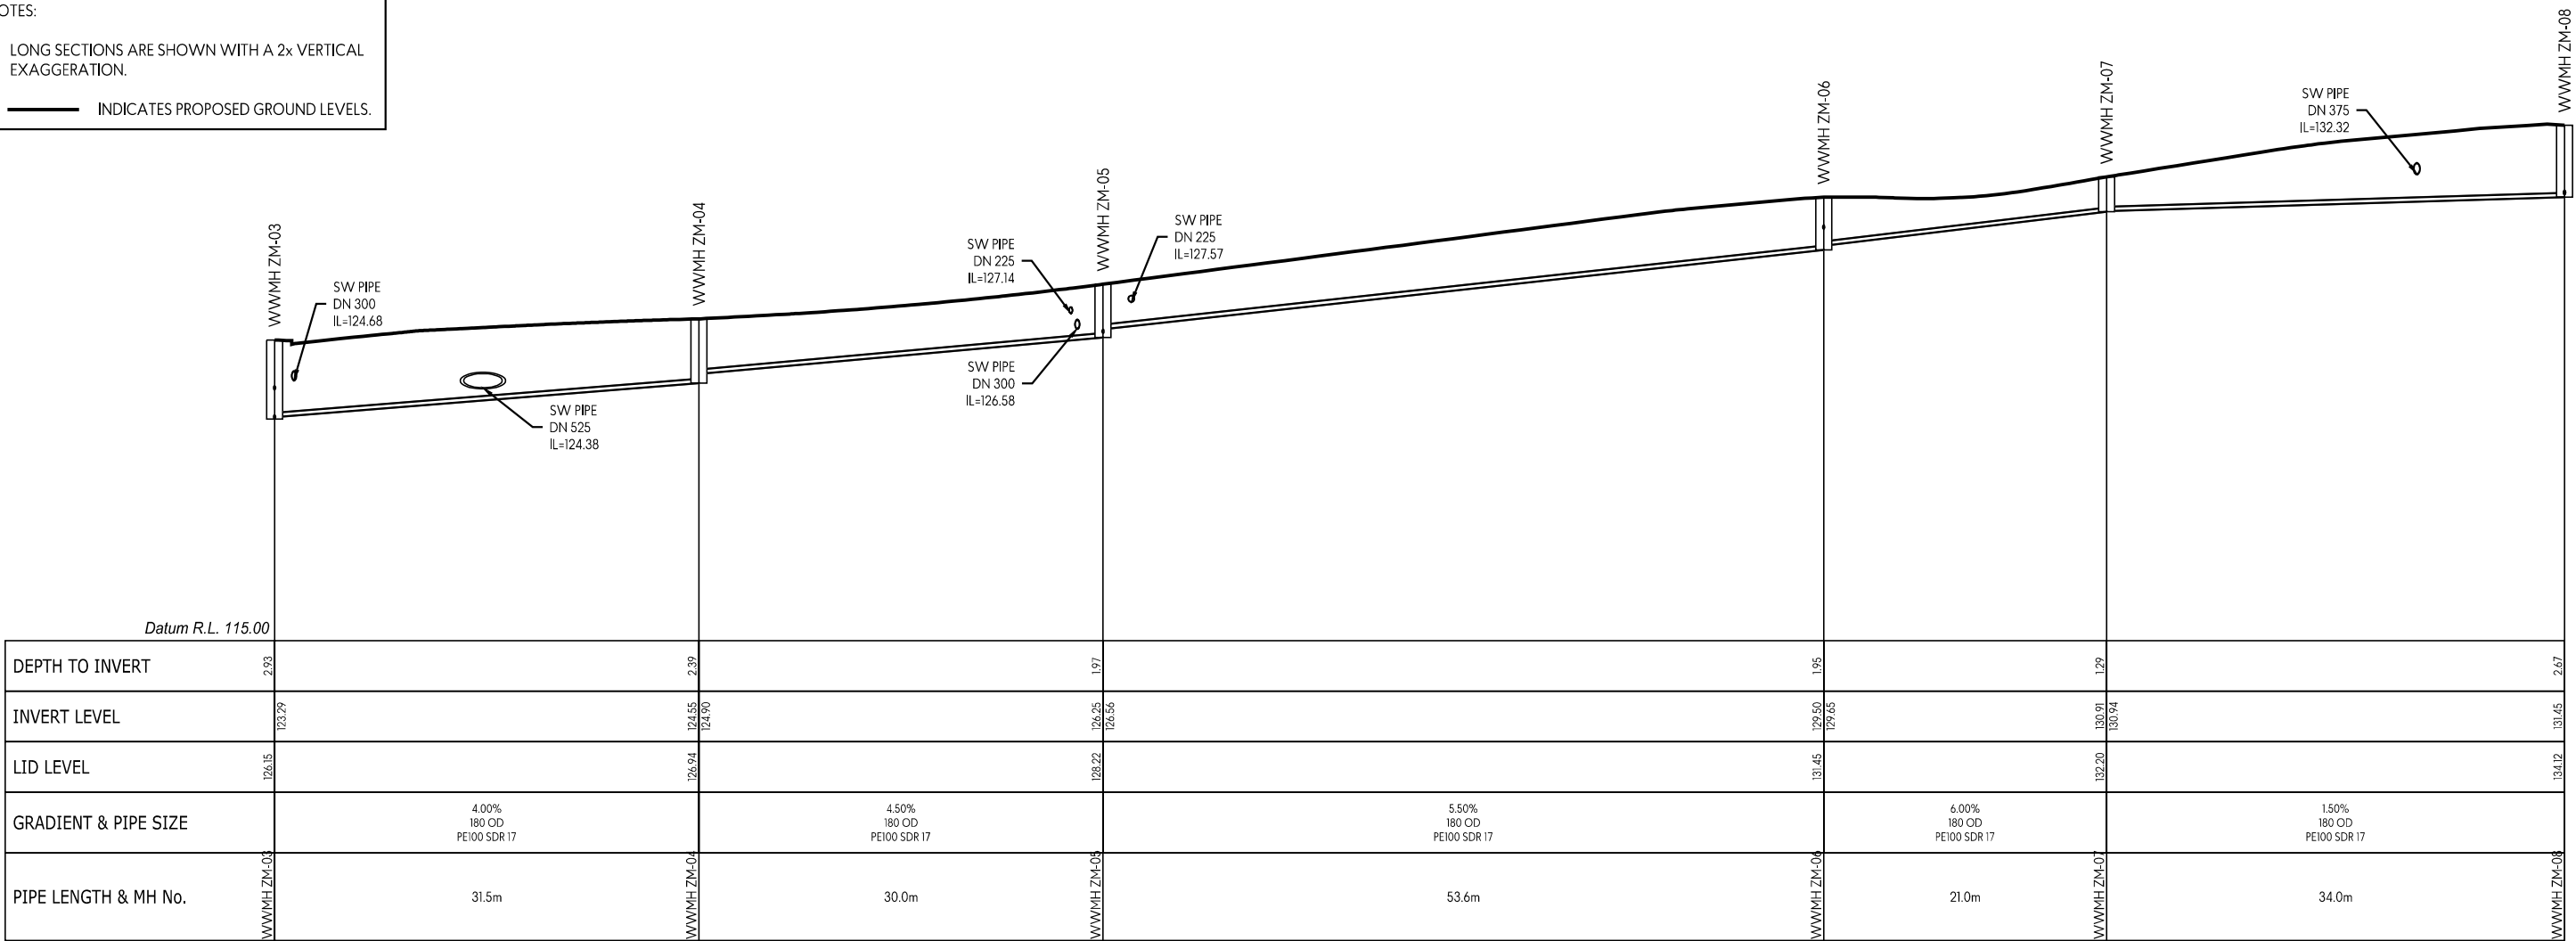

WW LINE ZM

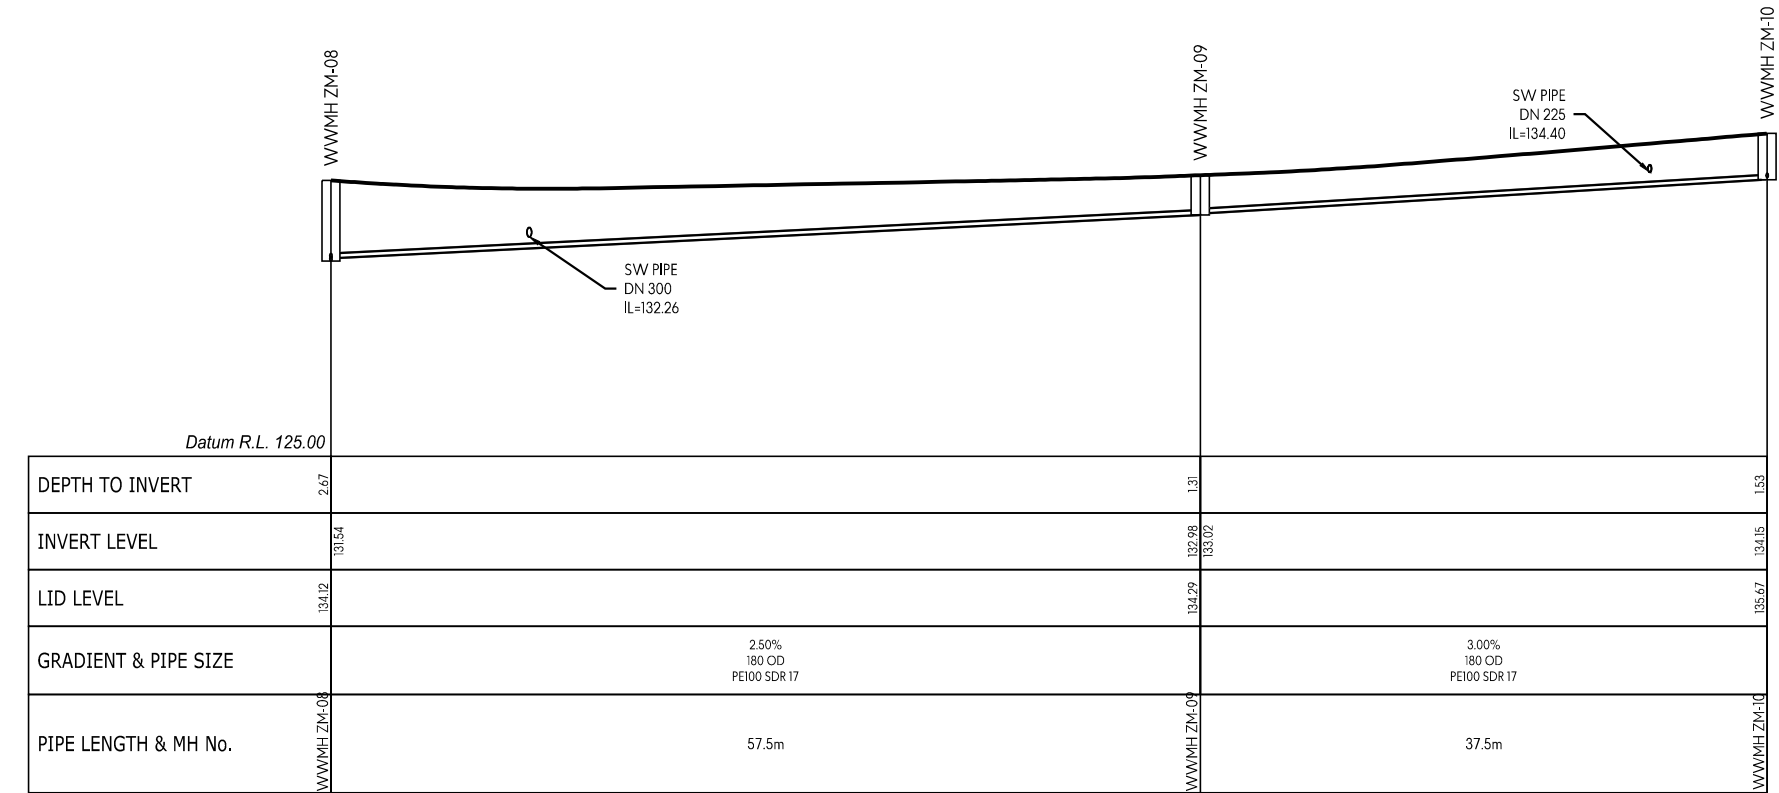

WW LINE ZM

This design and drawing shall only be used for the purpose for which it was supplied and shall not be altered or reproduced without the permission of Envelope Engineering Limited. No liability shall be accepted for unauthorised use of this design and drawing.

REVISIONS:			
REV	NOTES	BY	DATE
R1	RESOURCE CONSENT ISSUE	PWJ	13-11-2025

PROJECT:

PUKERUA PROPERTY GROUP LP
MT WELCOME - PUKERUA BAY
PORIRUA

TITLE:

PROPOSED DRAINAGE
WASTEWATER LONG-SECTIONS
SHEET 35 OF 42



DESIGNED: PWJ

CHECKED: KD

SCALE A1: 1:250

STATUS: RESOURCE CONSENT

PROJECT No: 1753-02

DRAWN: LB


PLOT DATE: 13-11-2025

SCALE A3: 1:500


DRAWING No: 4434

REVISION: R1


- NOTES:
- LONG SECTIONS ARE SHOWN WITH A 2x VERTICAL EXAGGERATION.
 -  INDICATES PROPOSED GROUND LEVELS.

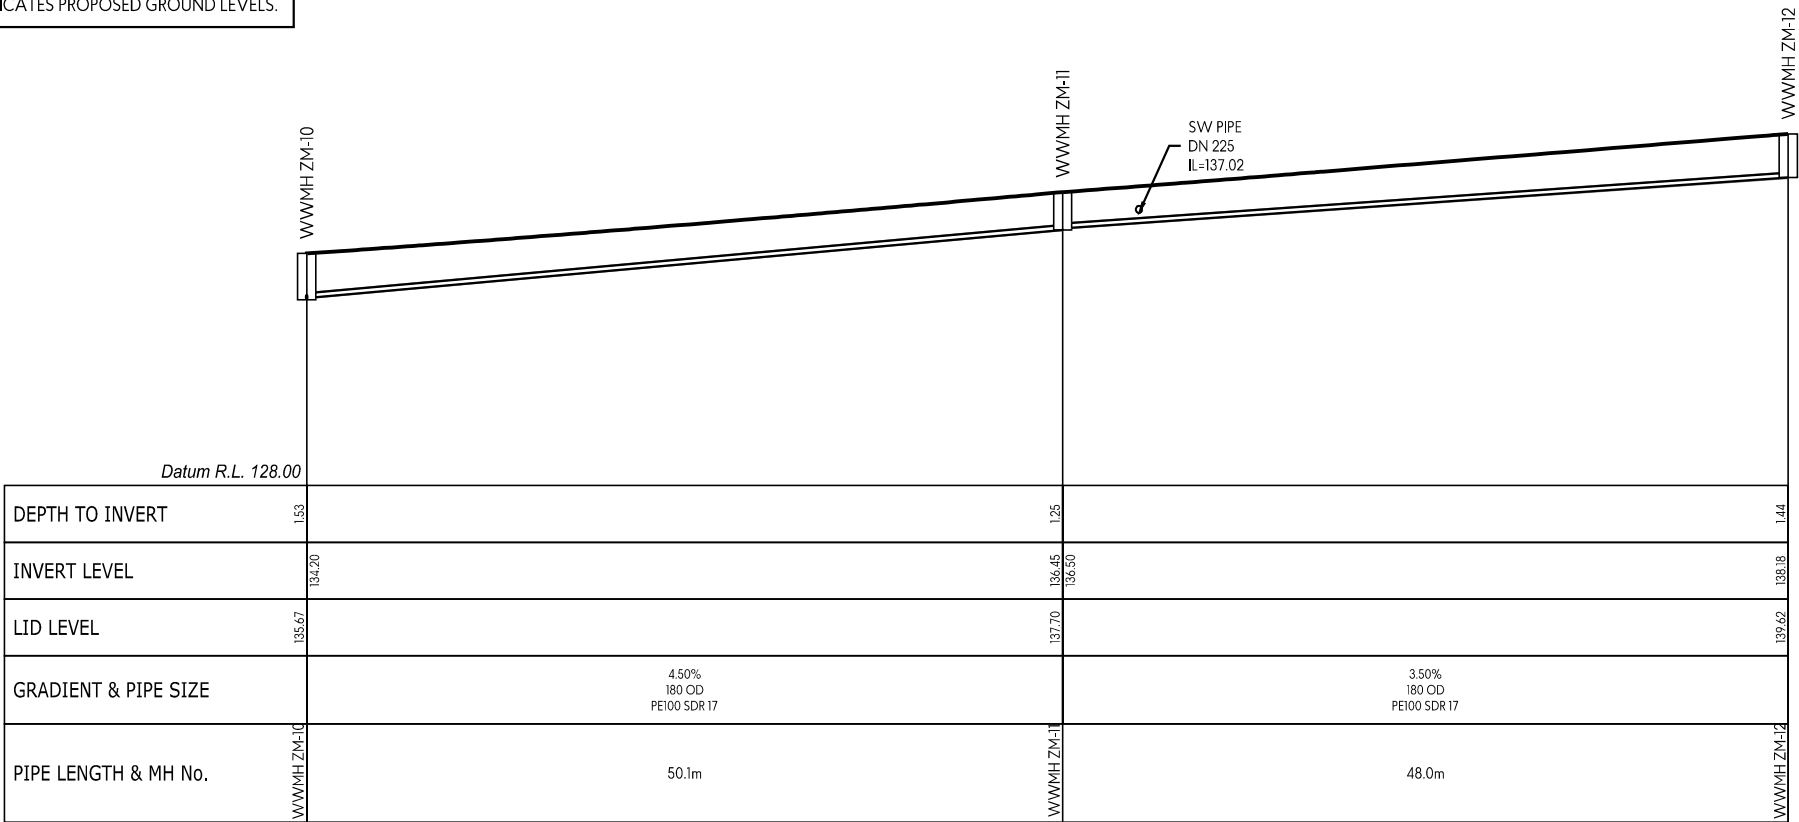

WW LINE ZM

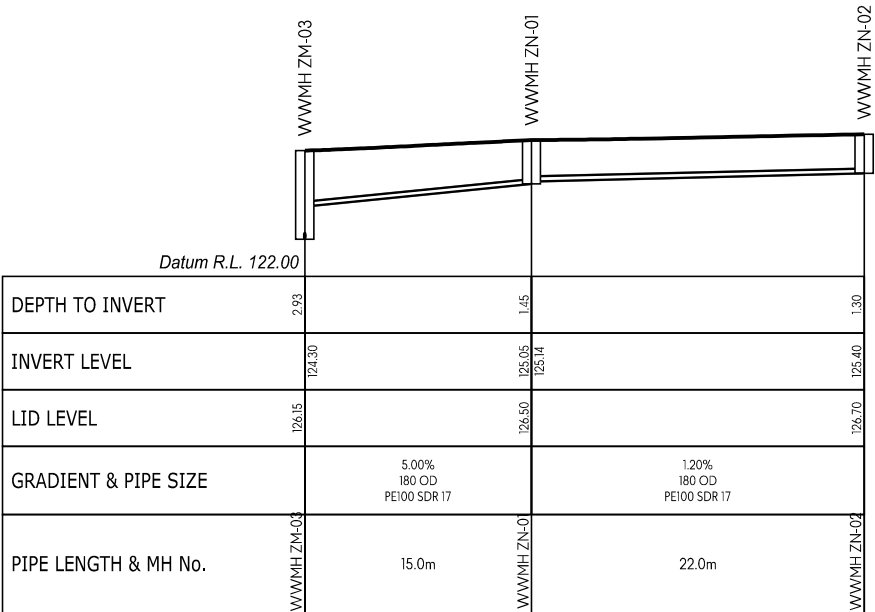

WW LINE ZN

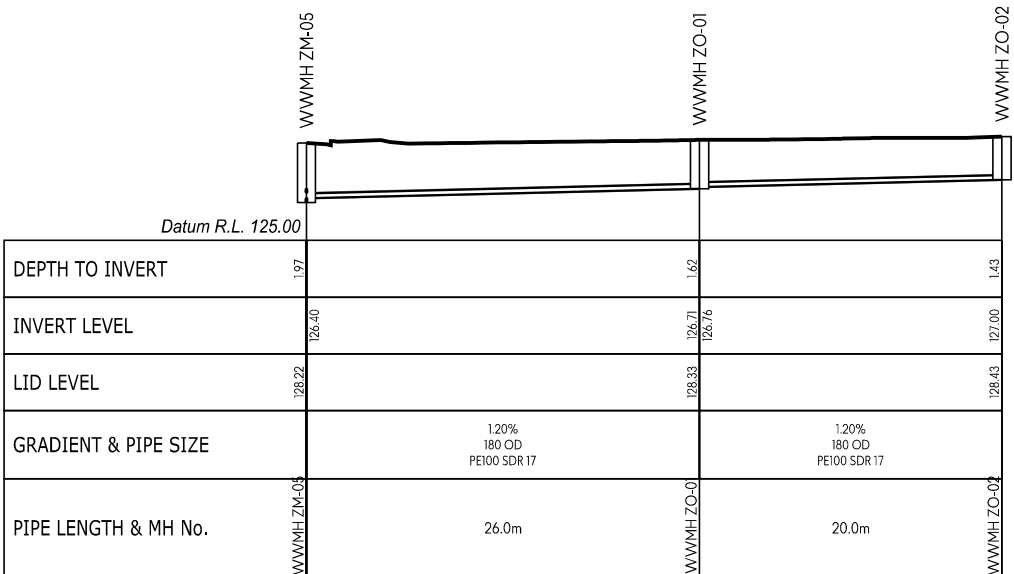

WW LINE ZO

This design and drawing shall only be used for the purpose for which it was supplied and shall not be altered or reproduced without the permission of Envelope Engineering Limited. No liability shall be accepted for unauthorised use of this design and drawing.

REVISIONS:			
REV	NOTES	BY	DATE
R1	RESOURCE CONSENT ISSUE	PWJ	13-11-2025

PROJECT:
PUKERUA PROPERTY GROUP LP
MT WELCOME - PUKERUA BAY
PORIRUA


TITLE:
PROPOSED DRAINAGE
WASTEWATER LONG-SECTIONS
SHEET 36 OF 42




DESIGNED: PWJ	DRAWN: LB
CHECKED: KD	PLOT DATE: 13-11-2025
SCALE A1: 1:250	SCALE A3: 1:500
STATUS: RESOURCE CONSENT	
PROJECT No: 1753-02	DRAWING No: 4435
	REVISION: R1

- NOTES:
1. LONG SECTIONS ARE SHOWN WITH A 2x VERTICAL EXAGGERATION.

2. ——— INDICATES PROPOSED GROUND LEVELS.

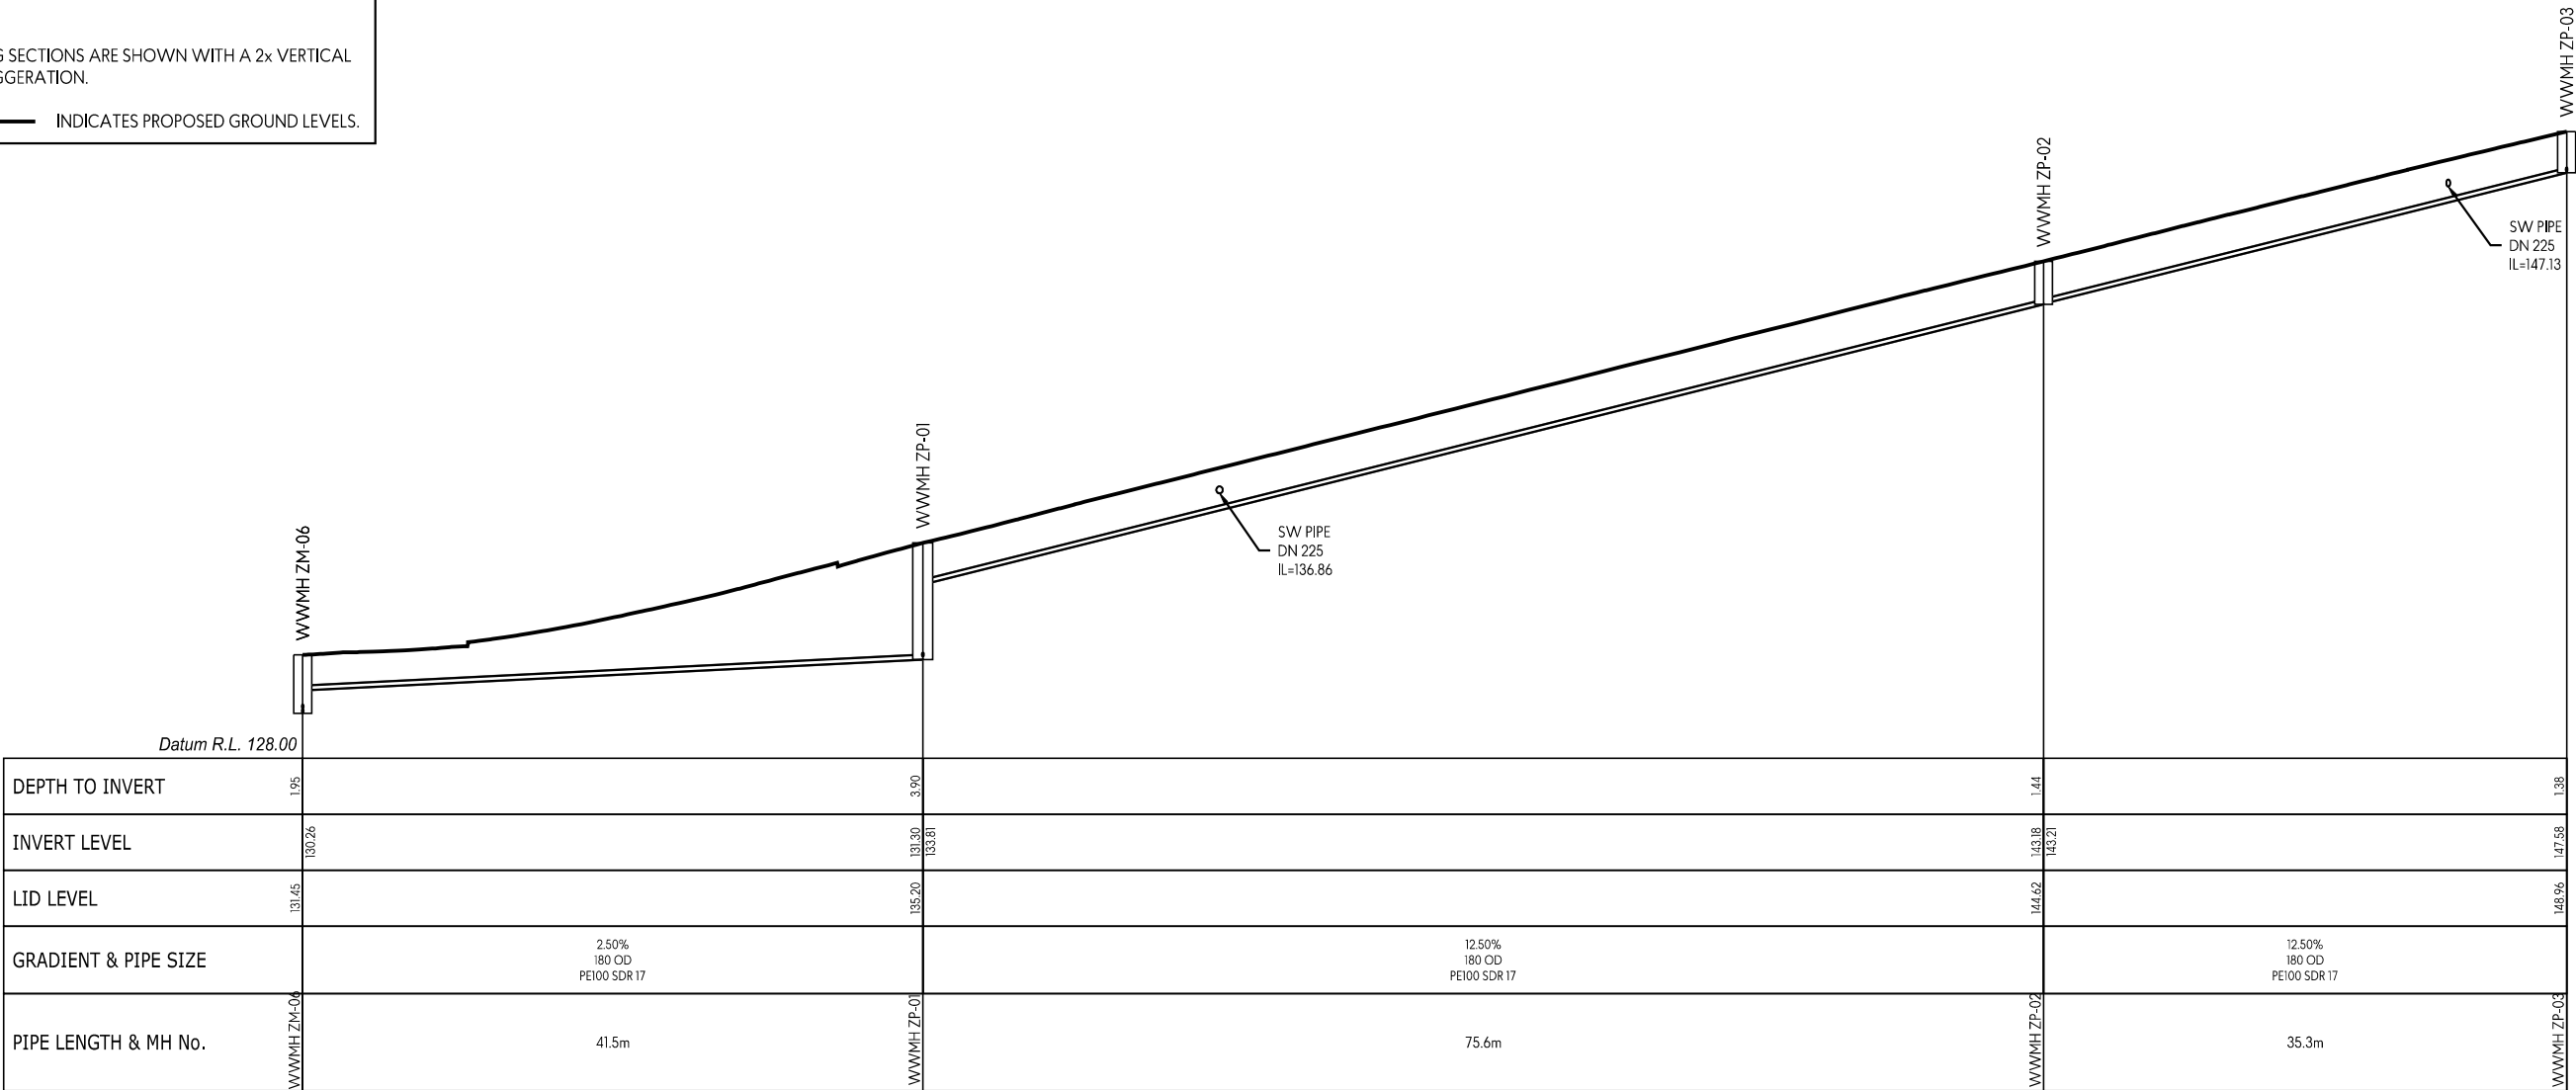

WW LINE ZP

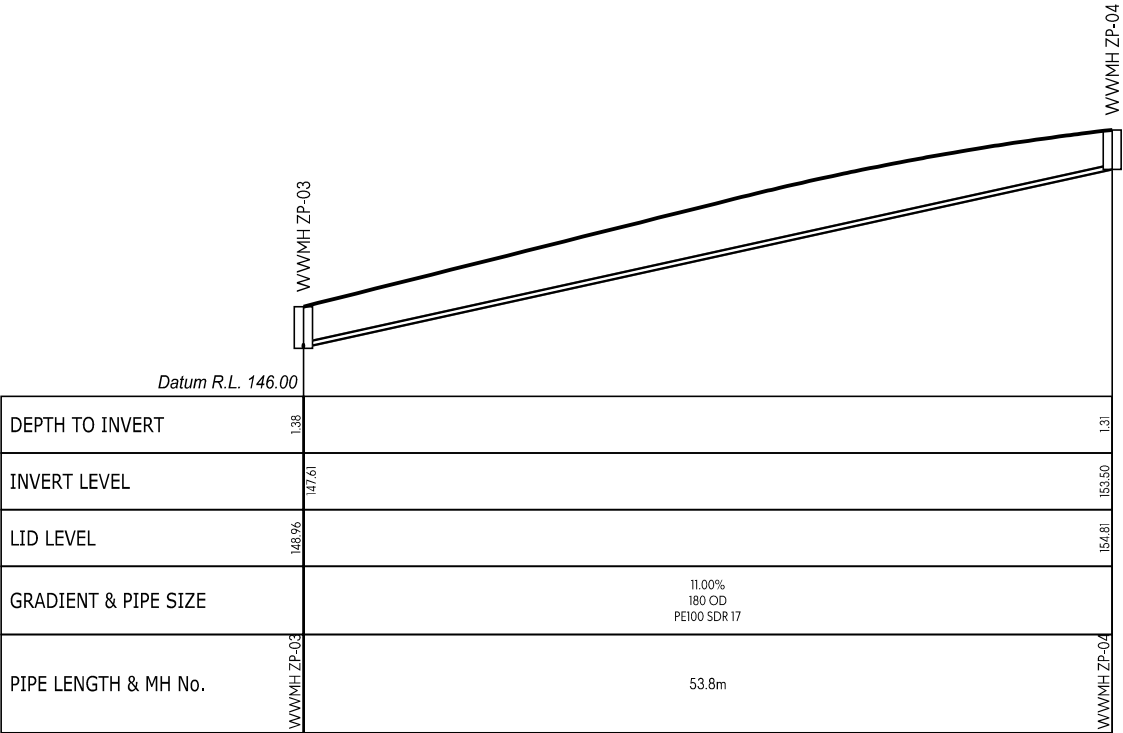

WW LINE ZP

This design and drawing shall only be used for the purpose for which it was supplied and shall not be altered or reproduced without the permission of Envelope Engineering Limited. No liability shall be accepted for unauthorised use of this design and drawing.

REVISIONS:			
REV	NOTES	BY	DATE
R1	RESOURCE CONSENT ISSUE	PWJ	13-11-2025

PROJECT:

PUKERUA PROPERTY GROUP LP
MT WELCOME - PUKERUA BAY
PORIRUA

TITLE:

PROPOSED DRAINAGE
WASTEWATER LONG-SECTIONS
SHEET 37 OF 42



DESIGNED: PWJ

CHECKED: KD

SCALE A1: 1:250

STATUS: RESOURCE CONSENT

PROJECT No: 1753-02

DRAWN: LB

PLOT DATE: 13-11-2025

SCALE A3: 1:500


DRAWING No: 4436

REVISION:


R1

- NOTES:
1. LONG SECTIONS ARE SHOWN WITH A 2x VERTICAL EXAGGERATION.

2. ——— INDICATES PROPOSED GROUND LEVELS.

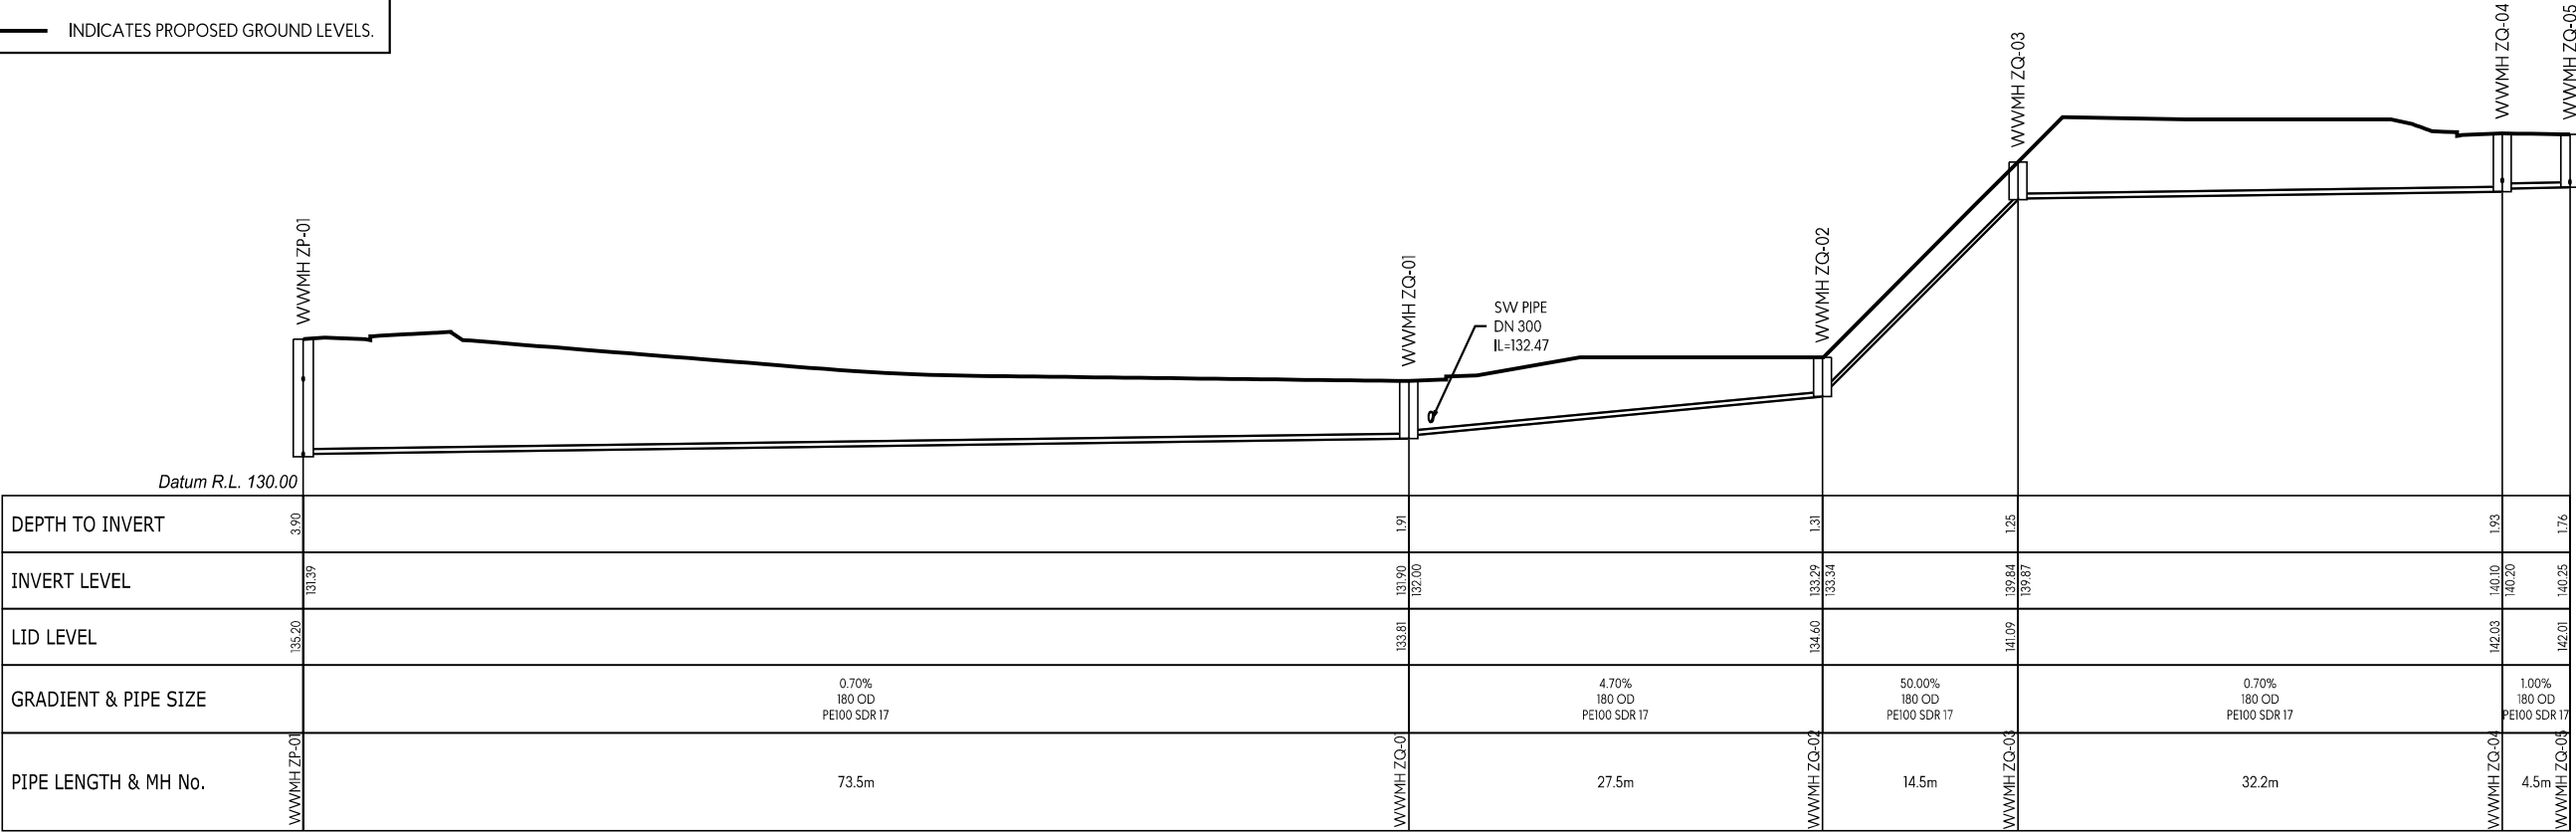

WW LINE ZQ

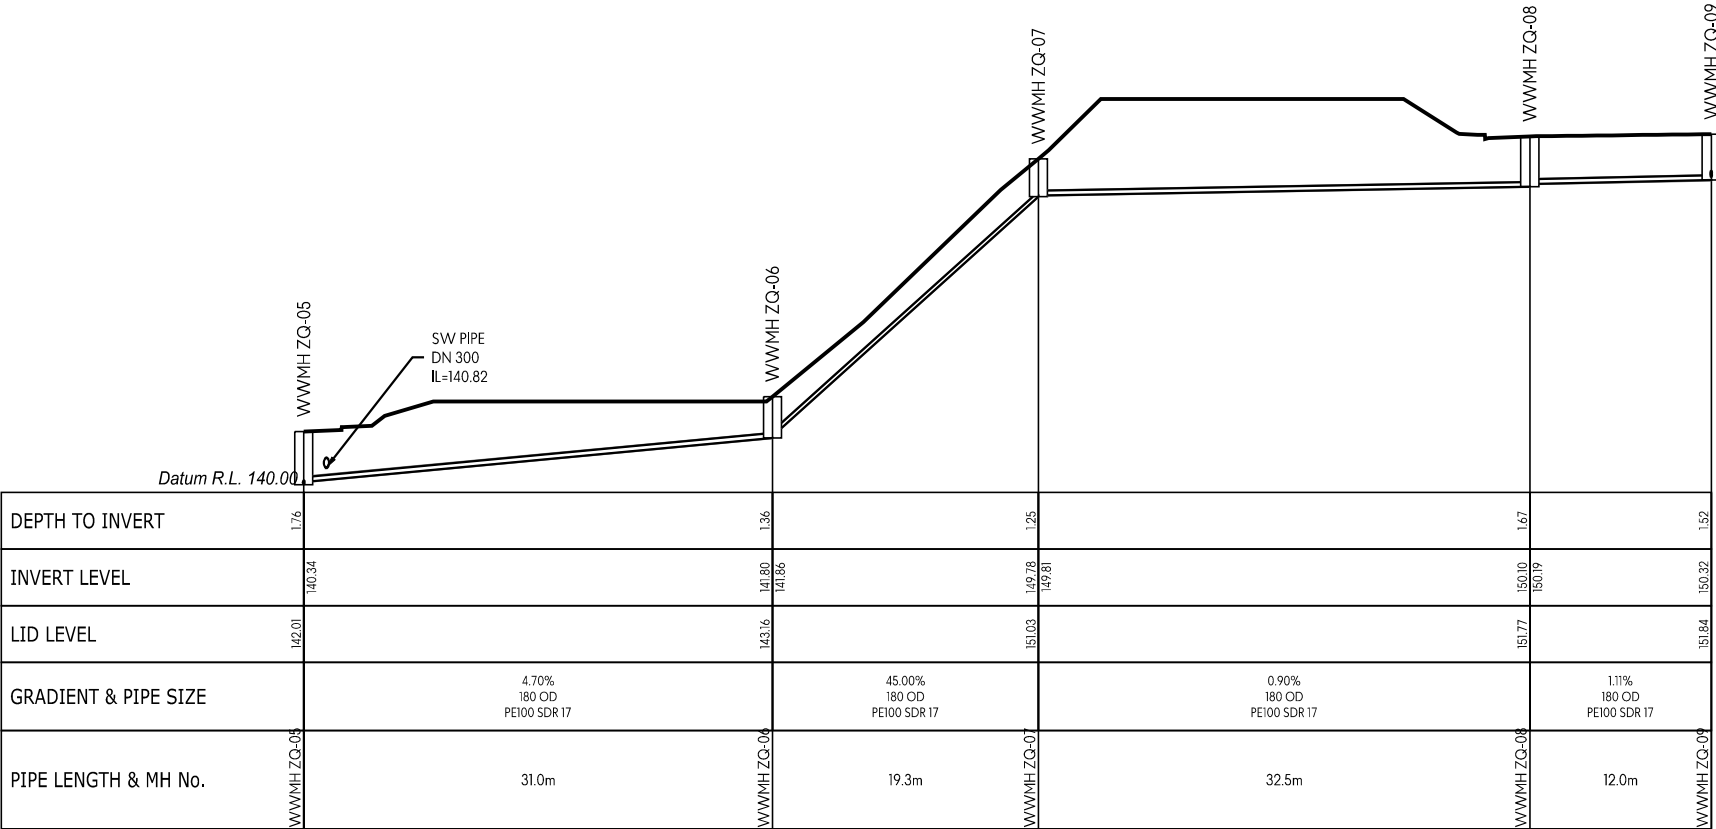

WW LINE ZQ

This design and drawing shall only be used for the purpose for which it was supplied and shall not be altered or reproduced without the permission of Envelope Engineering Limited. No liability shall be accepted for unauthorised use of this design and drawing.

REVISIONS:			
REV	NOTES	BY	DATE
R1	RESOURCE CONSENT ISSUE	PWJ	13-11-2025

PROJECT:
PUKERUA PROPERTY GROUP LP
MT WELCOME - PUKERUA BAY
PORIRUA

TITLE:
PROPOSED DRAINAGE
WASTEWATER LONG-SECTIONS
SHEET 38 OF 42



DESIGNED: PWJ

CHECKED: KD

SCALE A1: 1:250

STATUS: RESOURCE CONSENT

PROJECT No: 1753-02

DRAWN: LB

PLOT DATE: 13-11-2025


SCALE A3: 1:500

DRAWING No: 4437


REVISION: R1

- NOTES:
1. LONG SECTIONS ARE SHOWN WITH A 2x VERTICAL EXAGGERATION.


2. ——— INDICATES PROPOSED GROUND LEVELS.

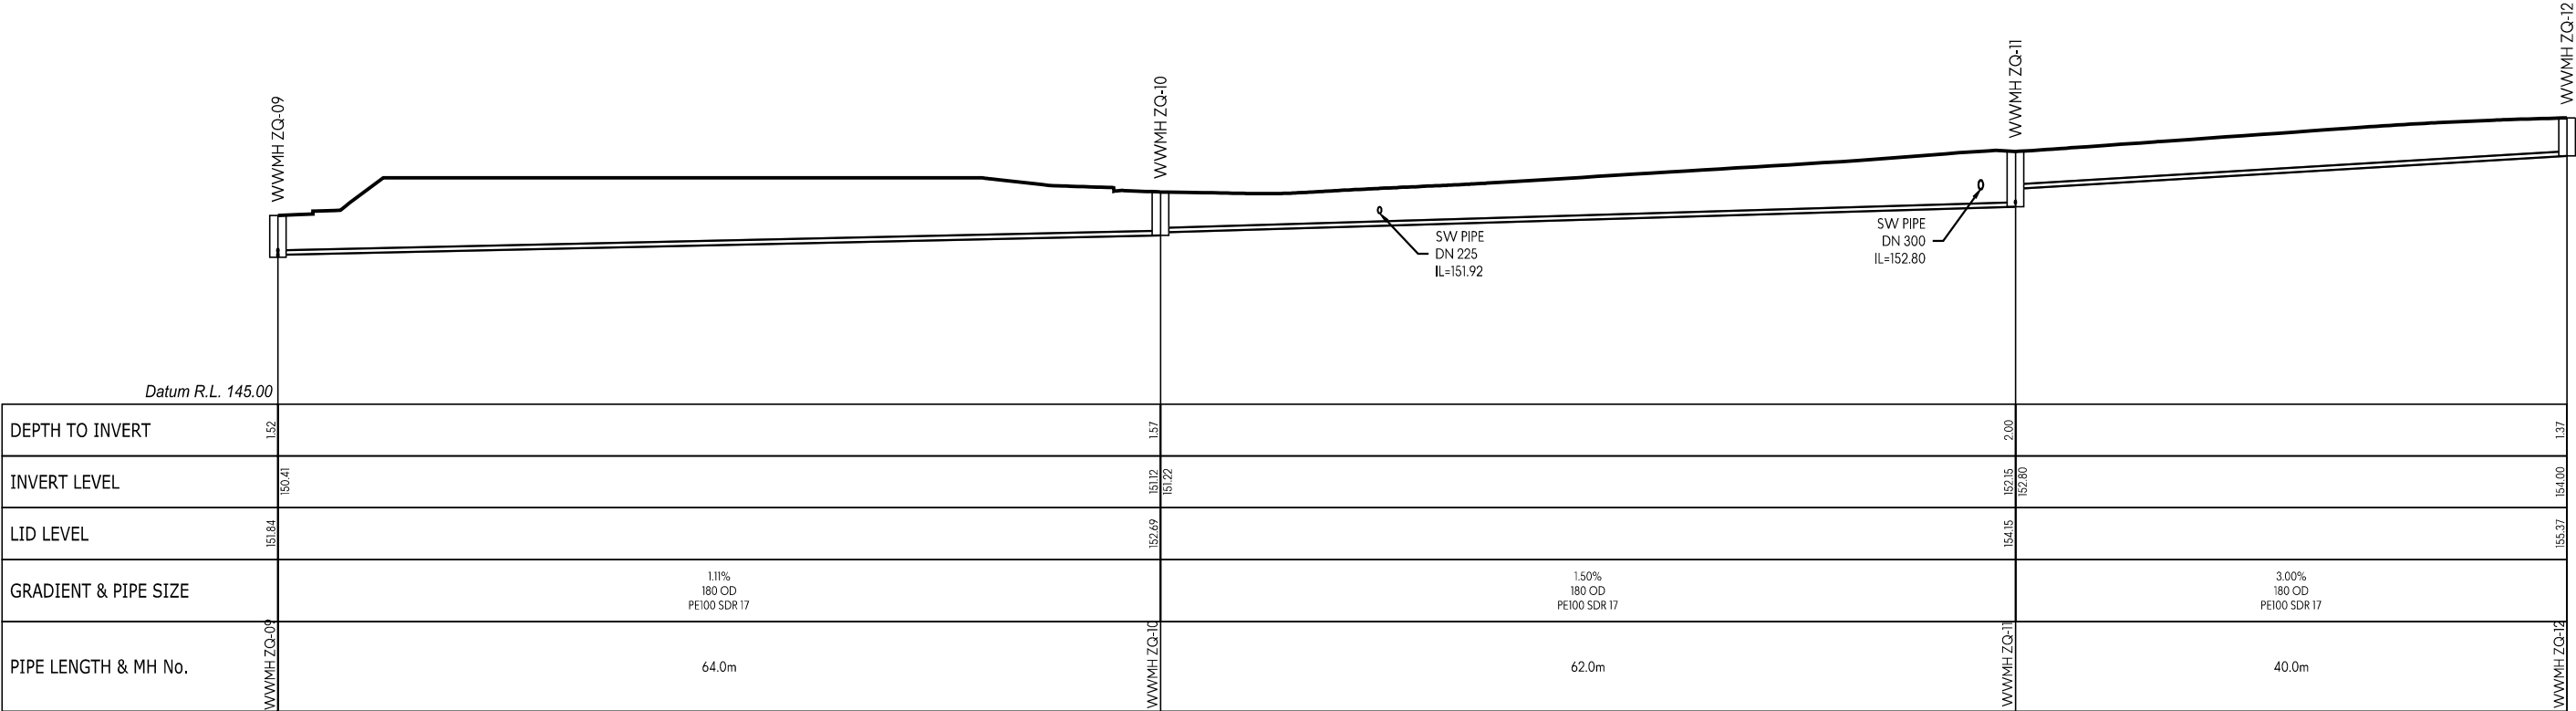

WW LINE ZQ

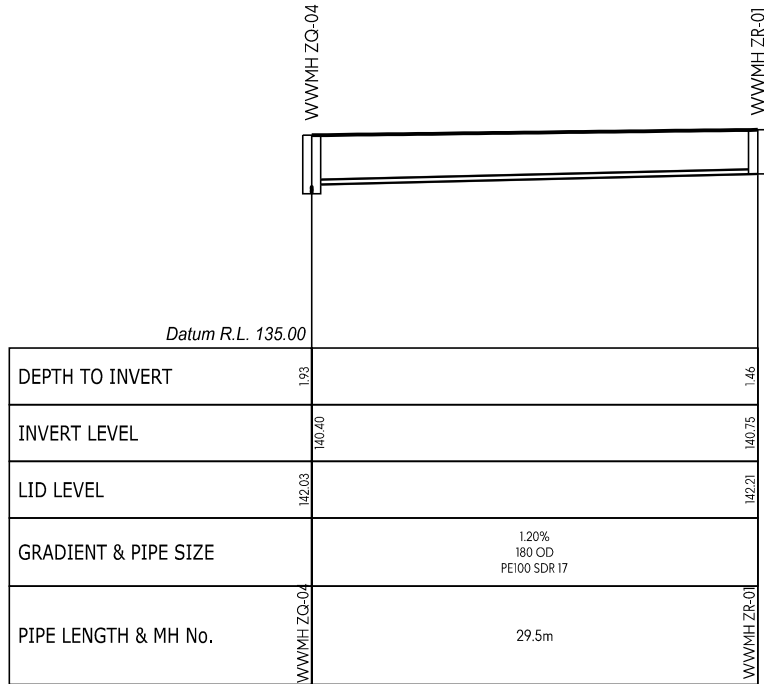

WW LINE ZR

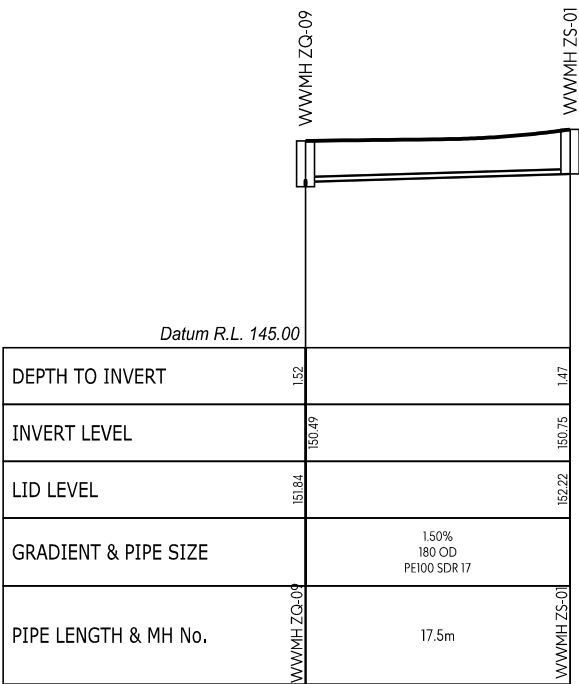

WW LINE ZS

This design and drawing shall only be used for the purpose for which it was supplied and shall not be altered or reproduced without the permission of Envelope Engineering Limited. No liability shall be accepted for unauthorised use of this design and drawing.

REVISIONS:			
REV	NOTES	BY	DATE
R1	RESOURCE CONSENT ISSUE	PWJ	13-11-2025

PROJECT:

PUKERUA PROPERTY GROUP LP
MT WELCOME - PUKERUA BAY
PORIRUA

TITLE:

PROPOSED DRAINAGE
WASTEWATER LONG-SECTIONS
SHEET 39 OF 42



DESIGNED: PWJ

CHECKED: KD

SCALE A1: 1:250

STATUS: RESOURCE CONSENT

PROJECT No: 1753-02

DRAWN: LB

PLOT DATE: 13-11-2025


SCALE A3: 1:500

DRAWING No: 4438


REVISION: R1

- NOTES:
1. LONG SECTIONS ARE SHOWN WITH A 2x VERTICAL EXAGGERATION.

2.  INDICATES PROPOSED GROUND LEVELS.

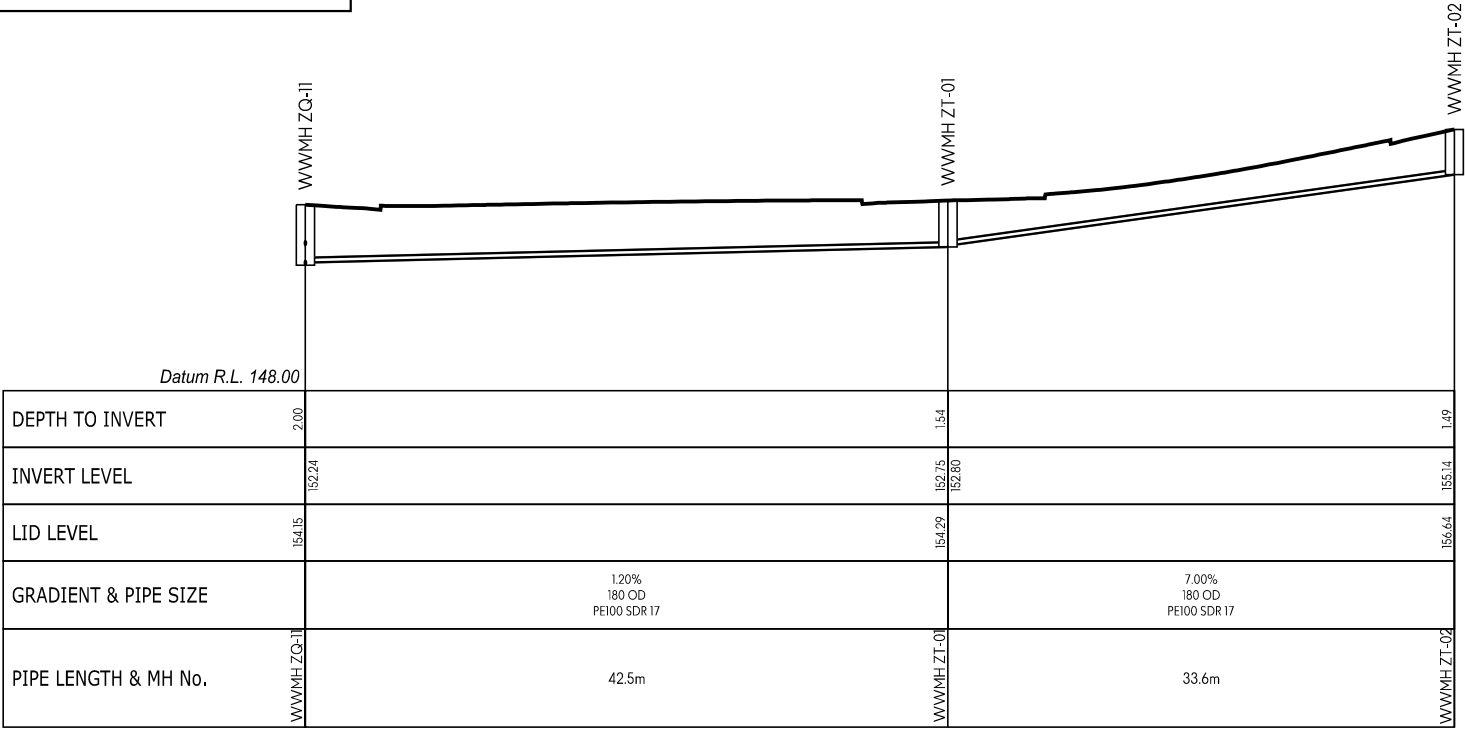

WW LINE ZT

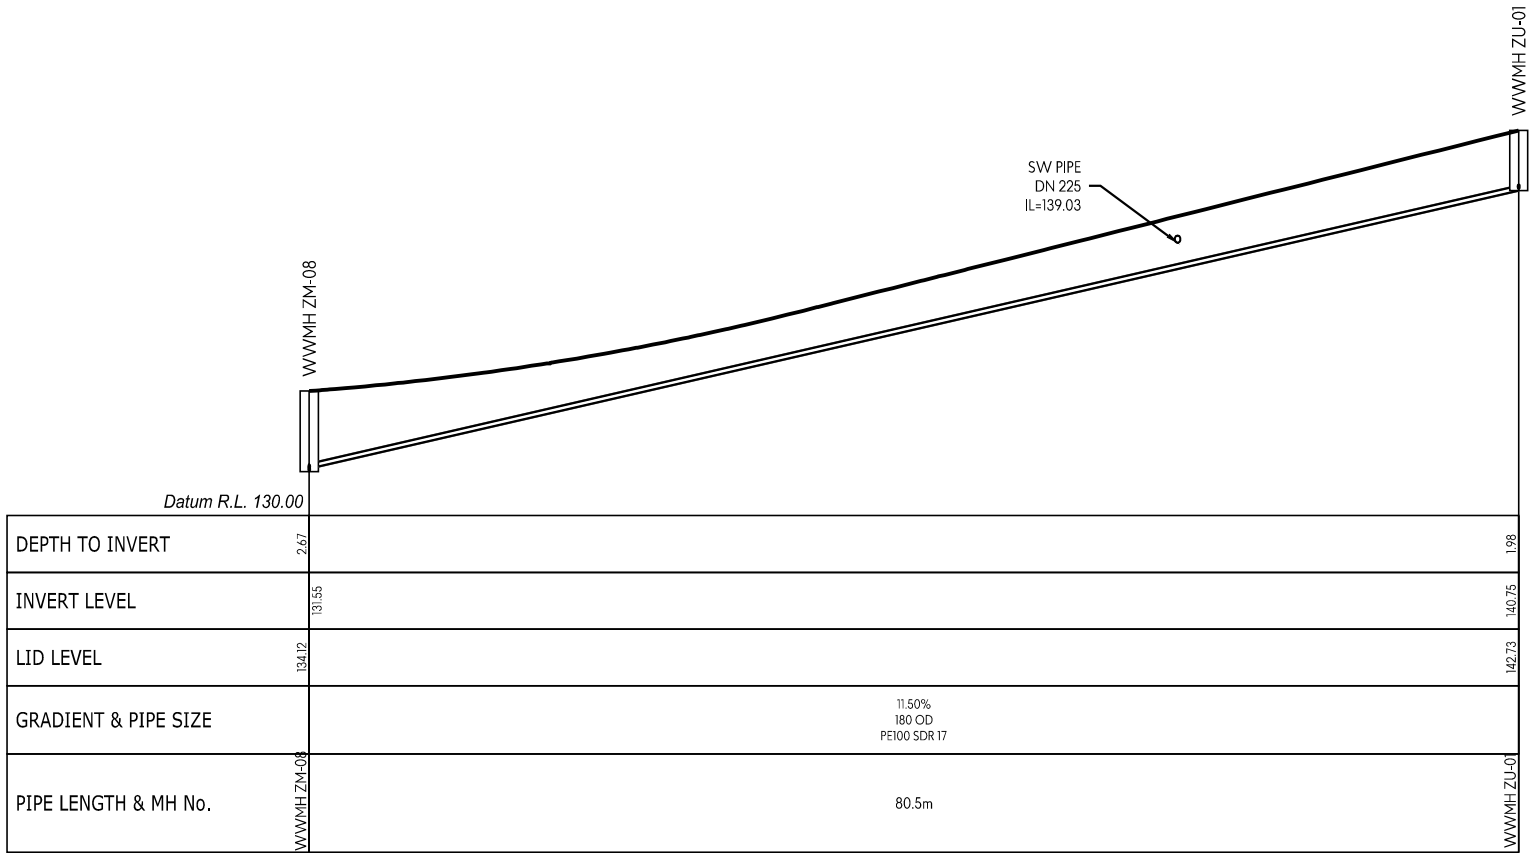

WW LINE ZU

This design and drawing shall only be used for the purpose for which it was supplied and shall not be altered or reproduced without the permission of Envelope Engineering Limited. No liability shall be accepted for unauthorised use of this design and drawing.

REVISIONS:			
REV	NOTES	BY	DATE
R1	RESOURCE CONSENT ISSUE	PWJ	13-11-2025

PROJECT:
PUKERUA PROPERTY GROUP LP
MT WELCOME - PUKERUA BAY
PORIRUA

TITLE:
PROPOSED DRAINAGE
WASTEWATER LONG-SECTIONS
SHEET 40 OF 42




DESIGNED: PWJ
CHECKED: KD
SCALE A1: 1:250
STATUS: RESOURCE CONSENT
PROJECT No: 1753-02

DRAWN: LB
PLOT DATE: 13-11-2025
SCALE A3: 1:500
DRAWING No: 4439


REVISION:
R1

- NOTES:
1. LONG SECTIONS ARE SHOWN WITH A 2x VERTICAL EXAGGERATION.

2. ——— INDICATES PROPOSED GROUND LEVELS.

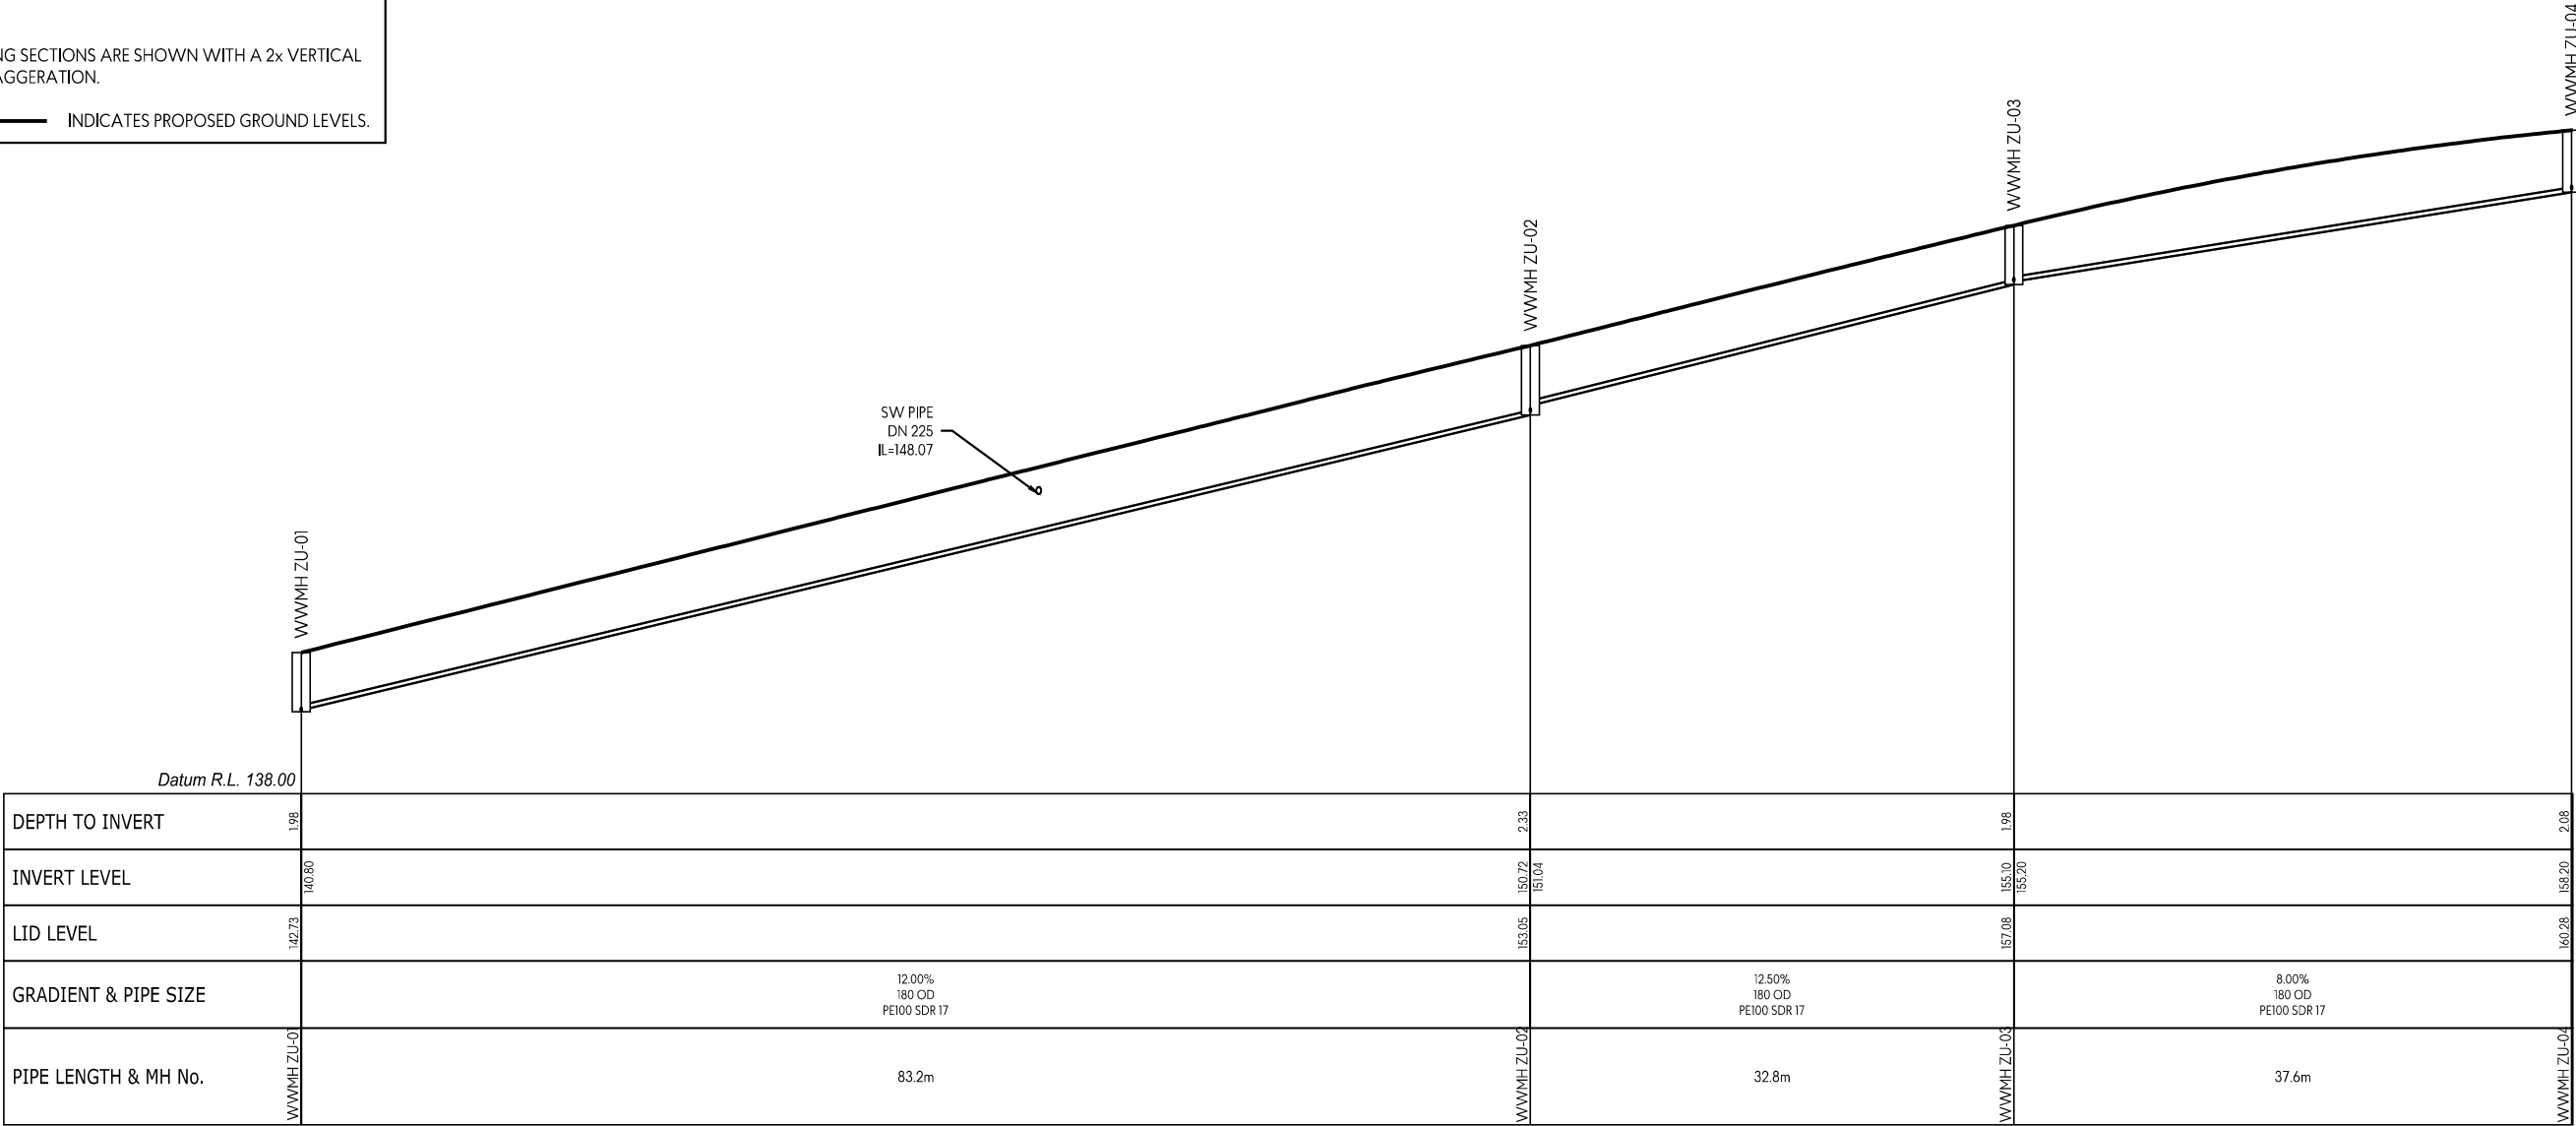

WW LINE ZU

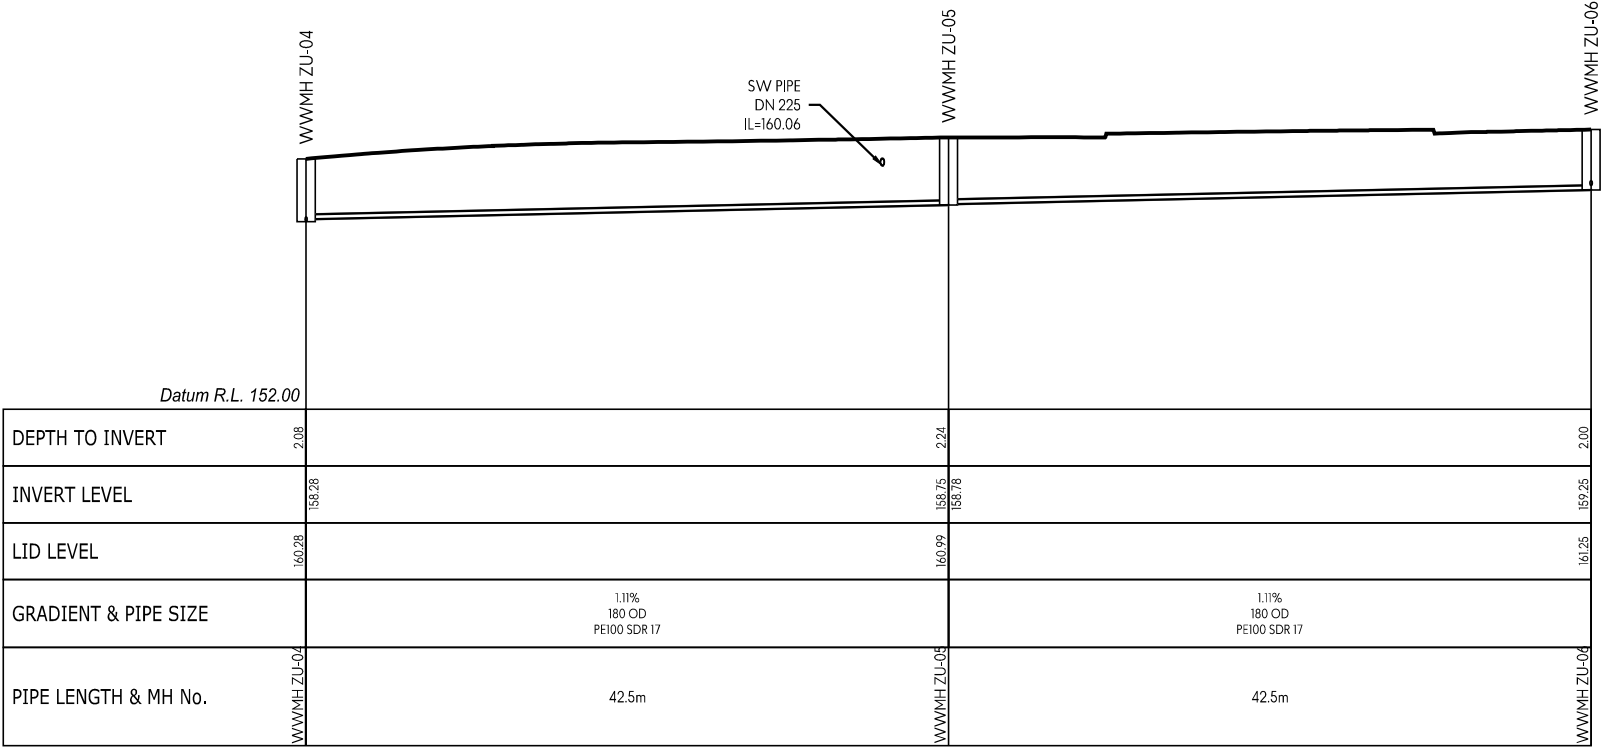

WW LINE ZU

This design and drawing shall only be used for the purpose for which it was supplied and shall not be altered or reproduced without the permission of Envelope Engineering Limited. No liability shall be accepted for unauthorised use of this design and drawing.

REVISIONS:			
REV	NOTES	BY	DATE
R1	RESOURCE CONSENT ISSUE	PWJ	13-11-2025

PROJECT:
PUKERUA PROPERTY GROUP LP
MT WELCOME - PUKERUA BAY
PORIRUA


TITLE:
PROPOSED DRAINAGE
WASTEWATER LONG-SECTIONS
SHEET 41 OF 42




DESIGNED: PWJ	DRAWN: LB
CHECKED: KD	PLOT DATE: 13-11-2025
SCALE A1: 1:250	SCALE A3: 1:500
STATUS: RESOURCE CONSENT	
PROJECT No: 1753-02	DRAWING No: 4440
	REVISION: R1

- NOTES:
1. LONG SECTIONS ARE SHOWN WITH A 2x VERTICAL EXAGGERATION.


2.  INDICATES PROPOSED GROUND LEVELS.

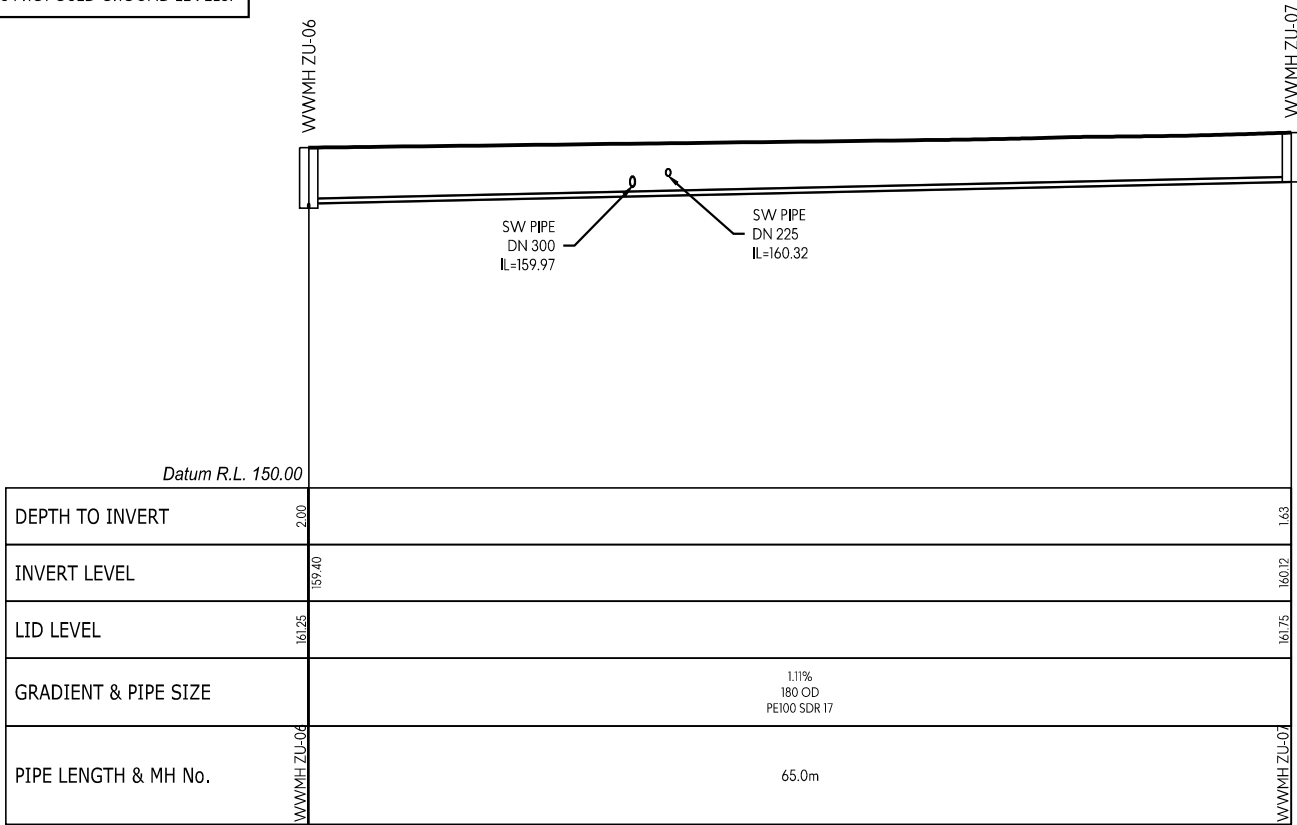

WW LINE ZU

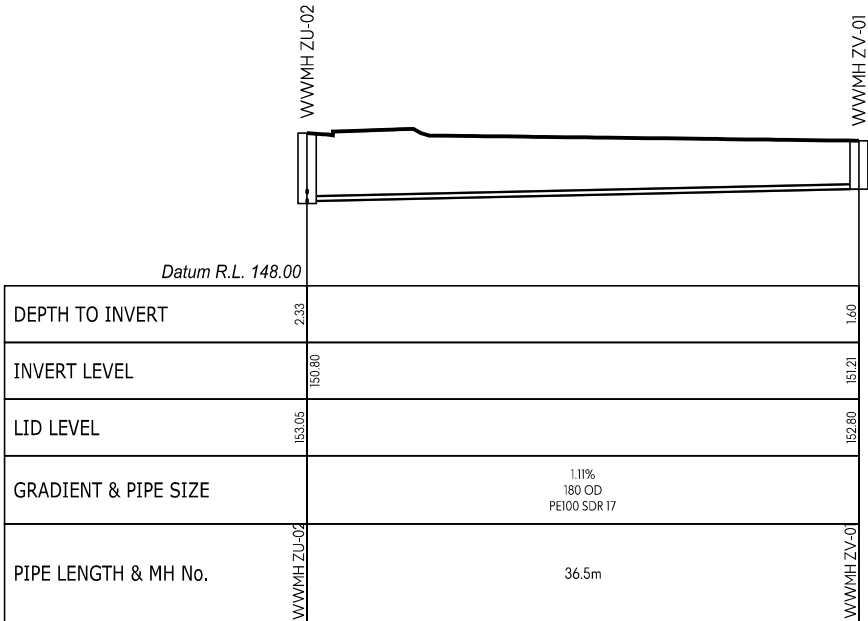

WW LINE ZV

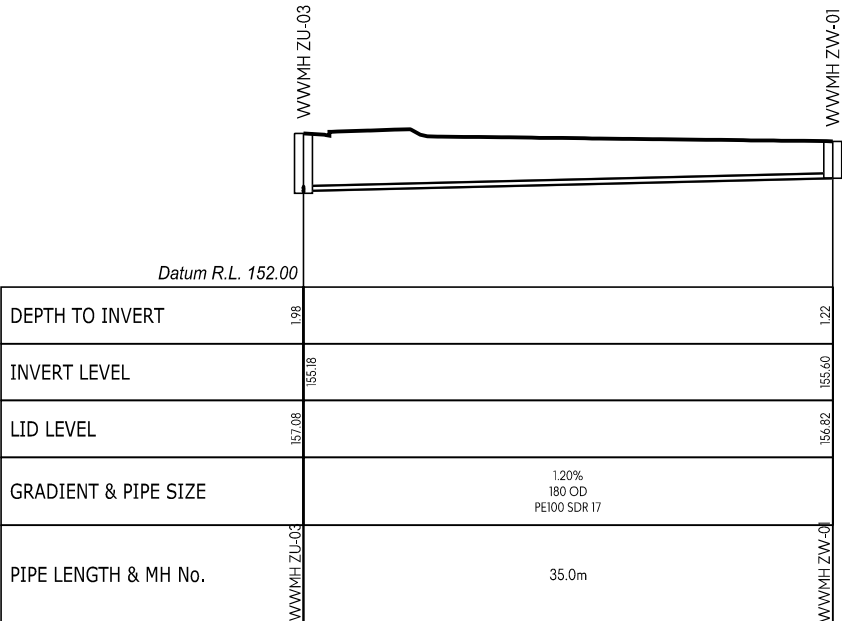

WW LINE ZW

This design and drawing shall only be used for the purpose for which it was supplied and shall not be altered or reproduced without the permission of Envelope Engineering Limited. No liability shall be accepted for unauthorised use of this design and drawing.

REVISIONS:			
REV	NOTES	BY	DATE
R1	RESOURCE CONSENT ISSUE	PWJ	13-11-2025

PROJECT:
PUKERUA PROPERTY GROUP LP
MT WELCOME - PUKERUA BAY
PORIRUA

TITLE:
PROPOSED DRAINAGE
WASTEWATER LONG-SECTIONS
SHEET 42 OF 42



DESIGNED: PWJ	DRAWN: LB
CHECKED: KD	PLOT DATE: 13-11-2025
SCALE A1: 1:250	SCALE A3: 1:500
STATUS: RESOURCE CONSENT	
PROJECT No: 1753-02	DRAWING No: 4441
	REVISION: R1