

TYPICAL STAGGERED SIGNALISED PEDESTRIAN CROSSING
SCALE: 1:200

FOR CONSENT

Rev	Description	By	Date
B	FOR CONSENT	KM	03/26
A	DRAFT FOR REVIEW	KM	02/26


Survey	MAVEN	05/02/25
Design	KM	02/26
Drawn	KM	02/26
Checked	KM	02/26

M **MAVEN**
 Wairakei Bay of Plenty
 118 Cameron Street, Tauranga
 New Zealand


Project
WAIRAKEI SOUTH FTA090
DEVELOPMENT
BELL ROAD, PAPAMOA
FOR BELL ROAD
LIMITED PARTNERSHIP

Title
ROADING PEDESTRIAN
CROSSING TYPICAL
DETAIL PLAN

Project no.	BOF0749
Scale	1:200 @ A3
Card file	BOF0749-C380.DWG
Drawing no.	C380-1
Rev	B

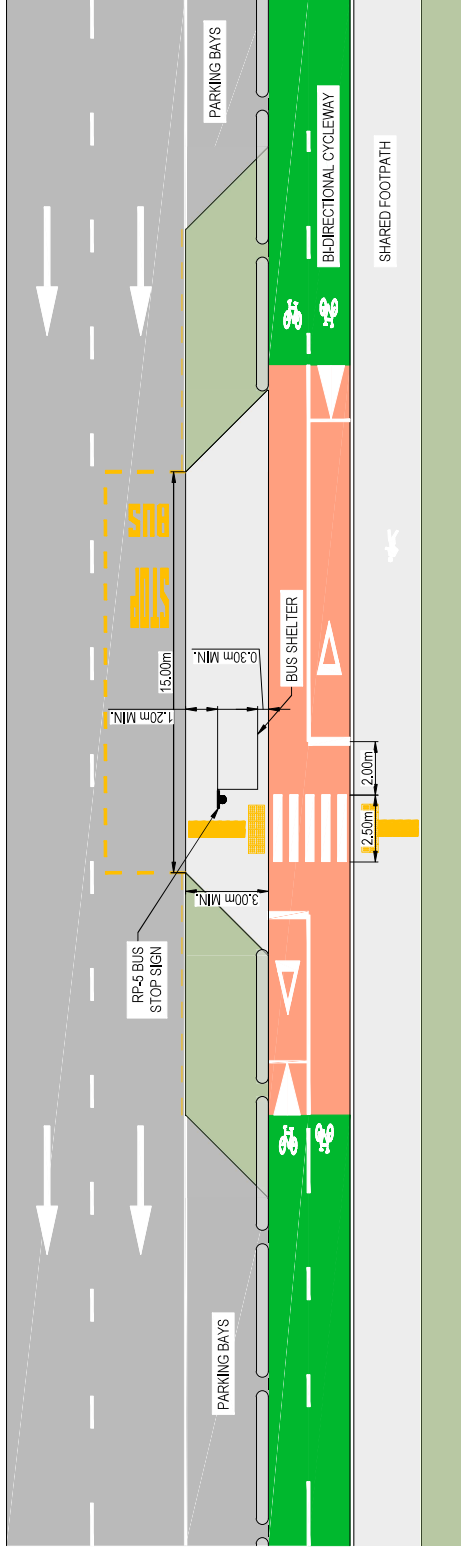

TYPICAL BUS STOP DETAILS FOR ARTERIAL ROAD
SCALE: 1:200

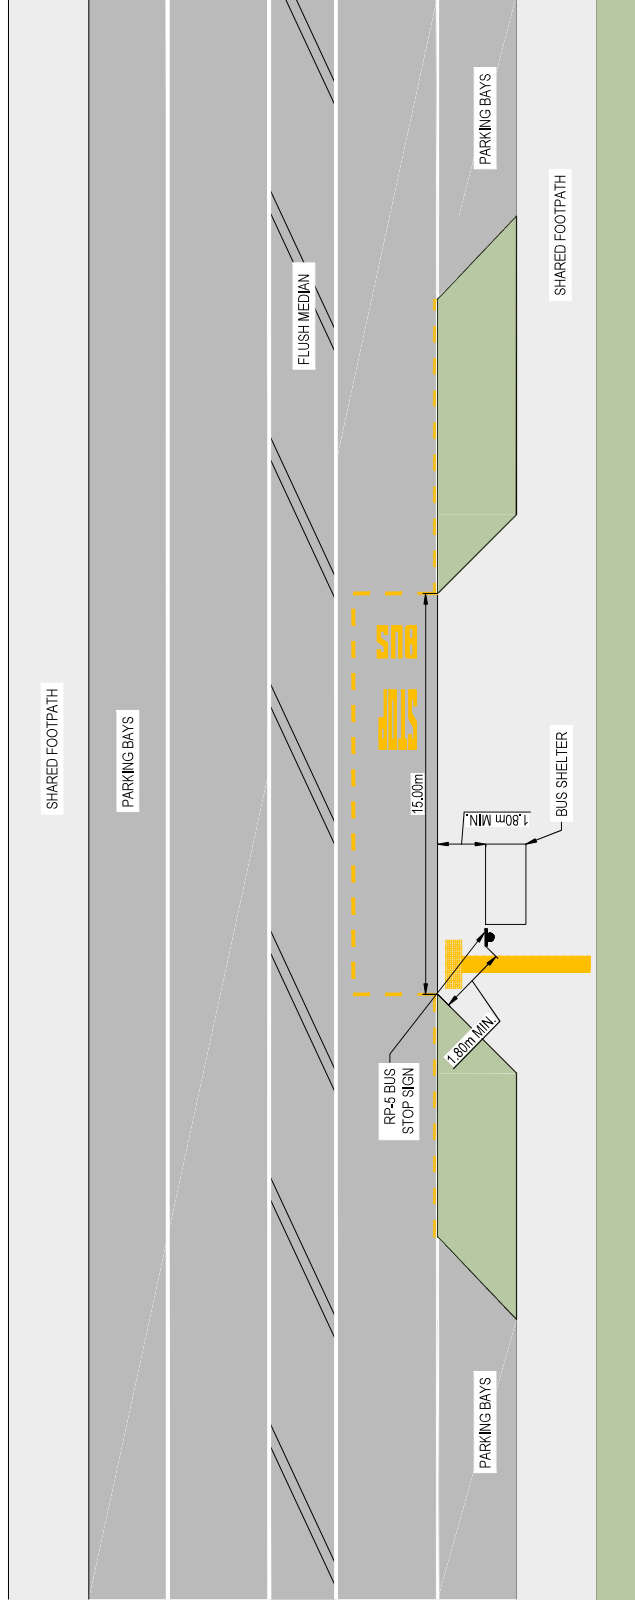

TYPICAL BUS STOP DETAILS FOR COLLECTOR ROAD
SCALE: 1:200

FOR CONSENT

FOR CONSENT	KM	03/26	
DRAFT FOR REVIEW	KM	02/26	
Rev	Description	By	Date
Survey	MAVEN	05/2025	
Design	KM	02/26	
Drawn	KM	02/26	
Checked	MK	02/26	

M A V E N
 Maiven Bay of Plenty
 118 Cameron Street, Tauranga
 www.maiven.co.nz

Project
WAIRAKEI SOUTH FTA090
DEVELOPMENT
BELL ROAD, PAPAMOA
FOR BELL ROAD
LIMITED PARTNERSHIP

Title
ROADING BUS
STOP TYPICAL
DETAIL PLAN

Project no.	BOF0749
Scale	1:200 @ A3
Card file	BOF0749-C380.DWG
Drawing no.	C380-3
Rev	B