

**FOR CONSENT**

LEGEND

- EX B'DY
- PROP B'DY
- EXISTING ROAD
- EXISTING TE PUKE HIGHWAY
- BUS STOP (INDICATIVE)

Rev	Description	By	Date
B	FOR CONSENT	AJS	03/26
A	DRAFT FOR REVIEW	AJS	02/26


Survey	By	Date
MAVEN	MAVEN	05/2025
Design	AJS	02/26
Drawn	AJS	02/26
Checked	MM	03/26



**Project**  
**WAIRAKEI SOUTH FTA090 DEVELOPMENT**  
**BELL ROAD, PAPAMOA**  
**FOR BELL ROAD LIMITED PARTNERSHIP**

**Title**  
**PROPOSED ROADING HIERARCHY OVERVIEW PLAN (SITE)**

Project no.	BOP0749
Scale	1:10000 @ A3
Card file	BOP0749-C310-DWG
Drawing no.	C310-1
Rev	B

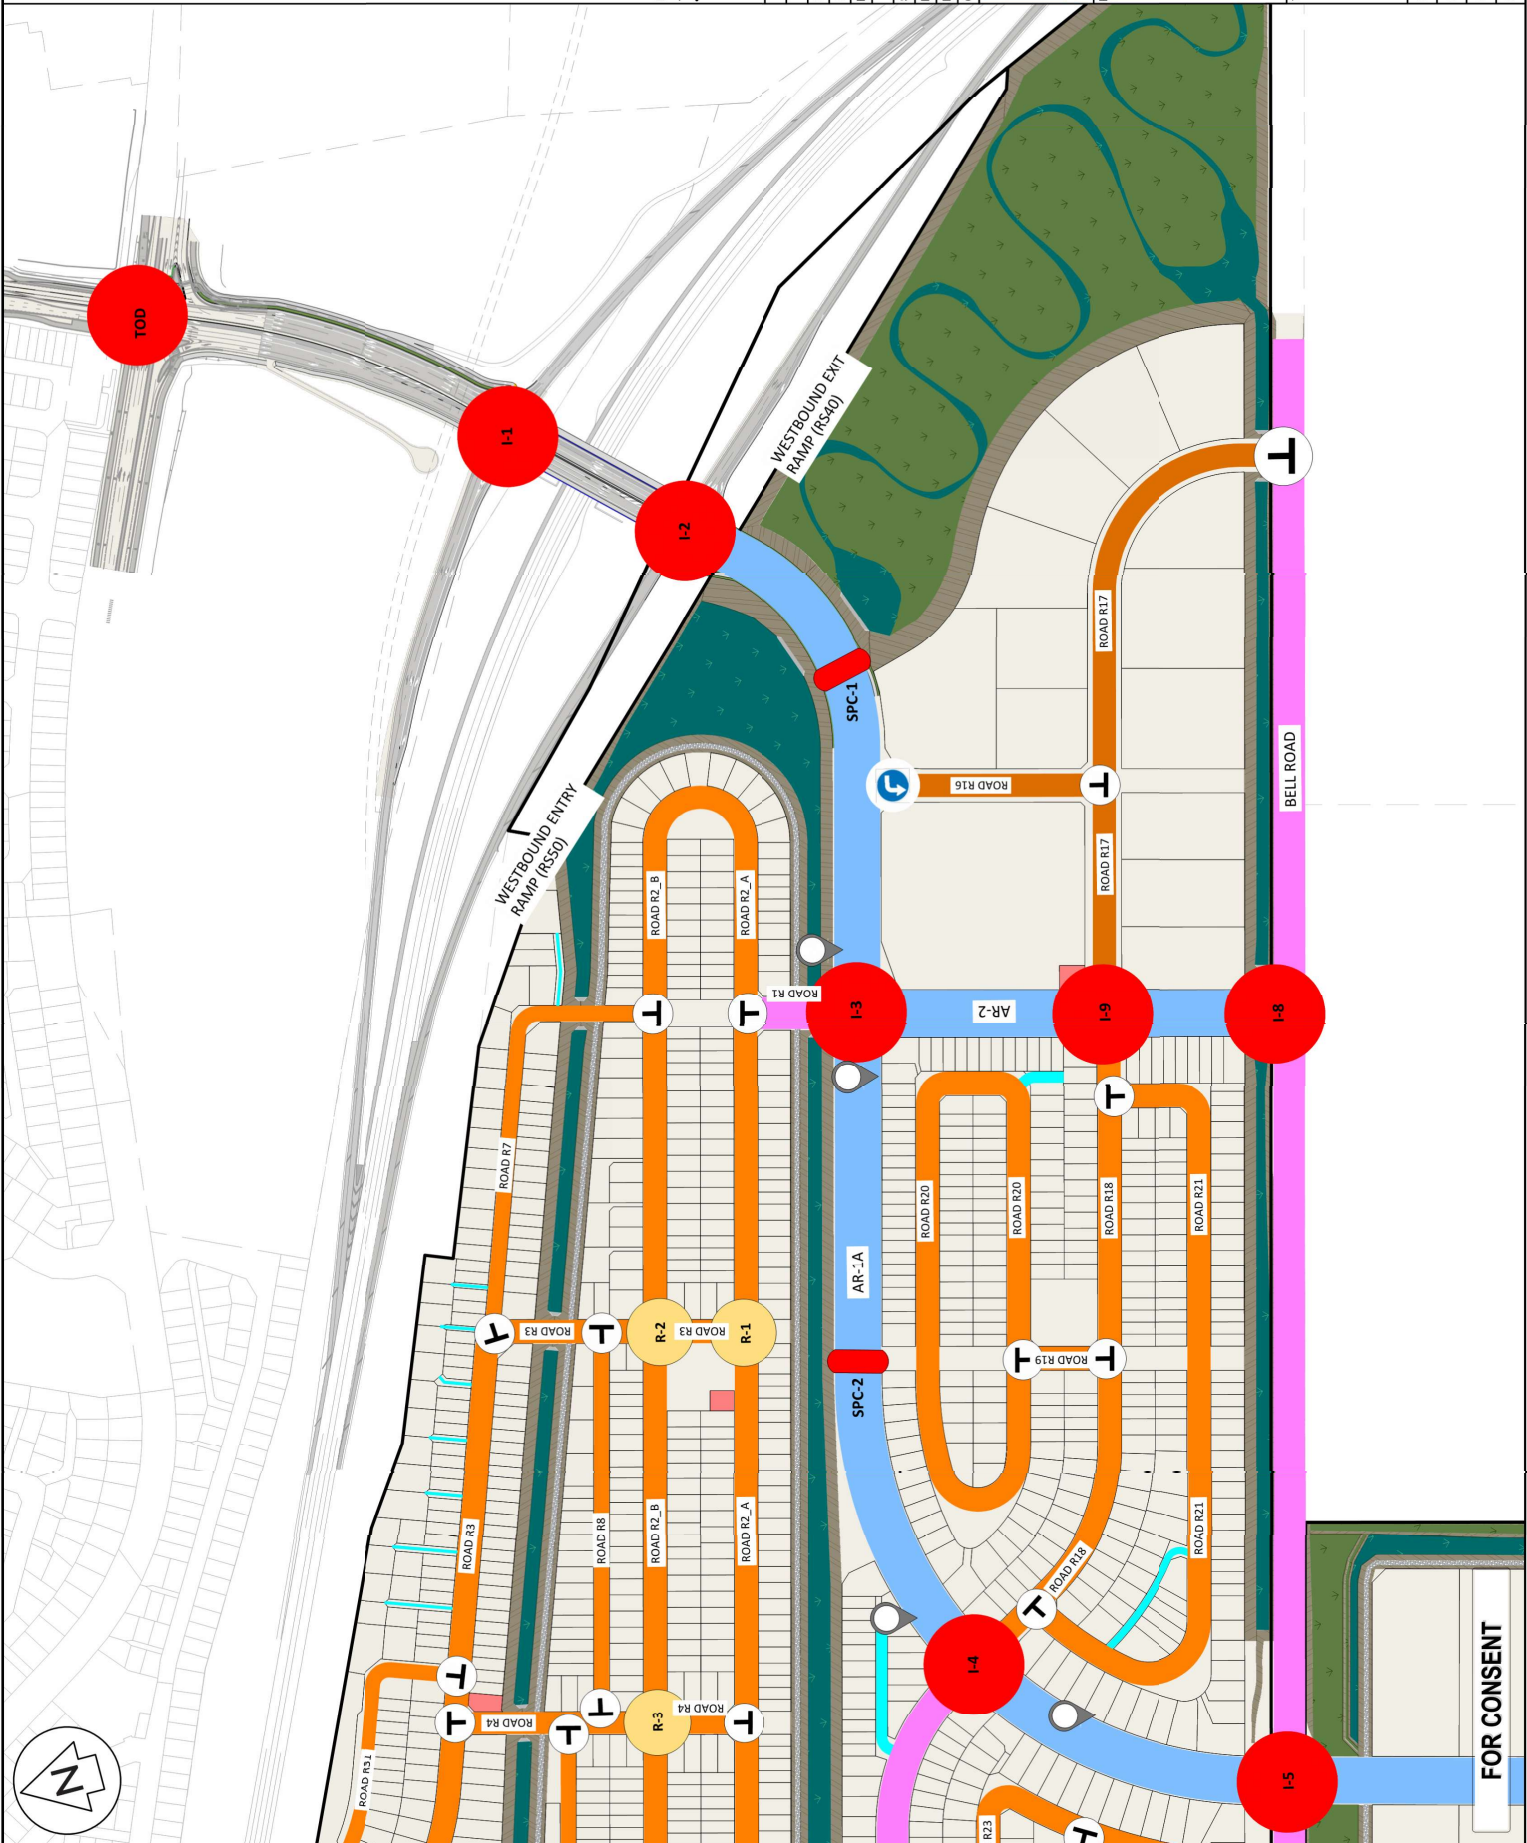

**LEGEND**

- EX BDY
- PROP BDY
- BUS STOP (INDICATIVE)

Rev	Description	By	Date
B	FOR CONSENT	AJS	03/26
A	DRAFT FOR REVIEW	AJS	02/26

Survey	By	Date
MAVEN		05/2025
Design	AJS	02/26
Drawn	AJS	02/26
Checked	JKK	03/26

**MAVEN**  
 Project: **WAIRAKEI SOUTH FTA090 DEVELOPMENT**  
**BELL ROAD, PAPAMOA FOR BELL ROAD LIMITED PARTNERSHIP**  
 116 Cameron Street, Tauranga  
 info@maven.co.nz  
 www.maven.co.nz


**PROPOSED ROADING HIERARCHY PLAN**

Project no.	BOF0749
Scale	1:4000 @ A3
Card file	BOF0749-C310-DWG
Drawing no.	C310-2
Rev	B

**FOR CONSENT**



TAURANGA EASTERN LINK (TEL)

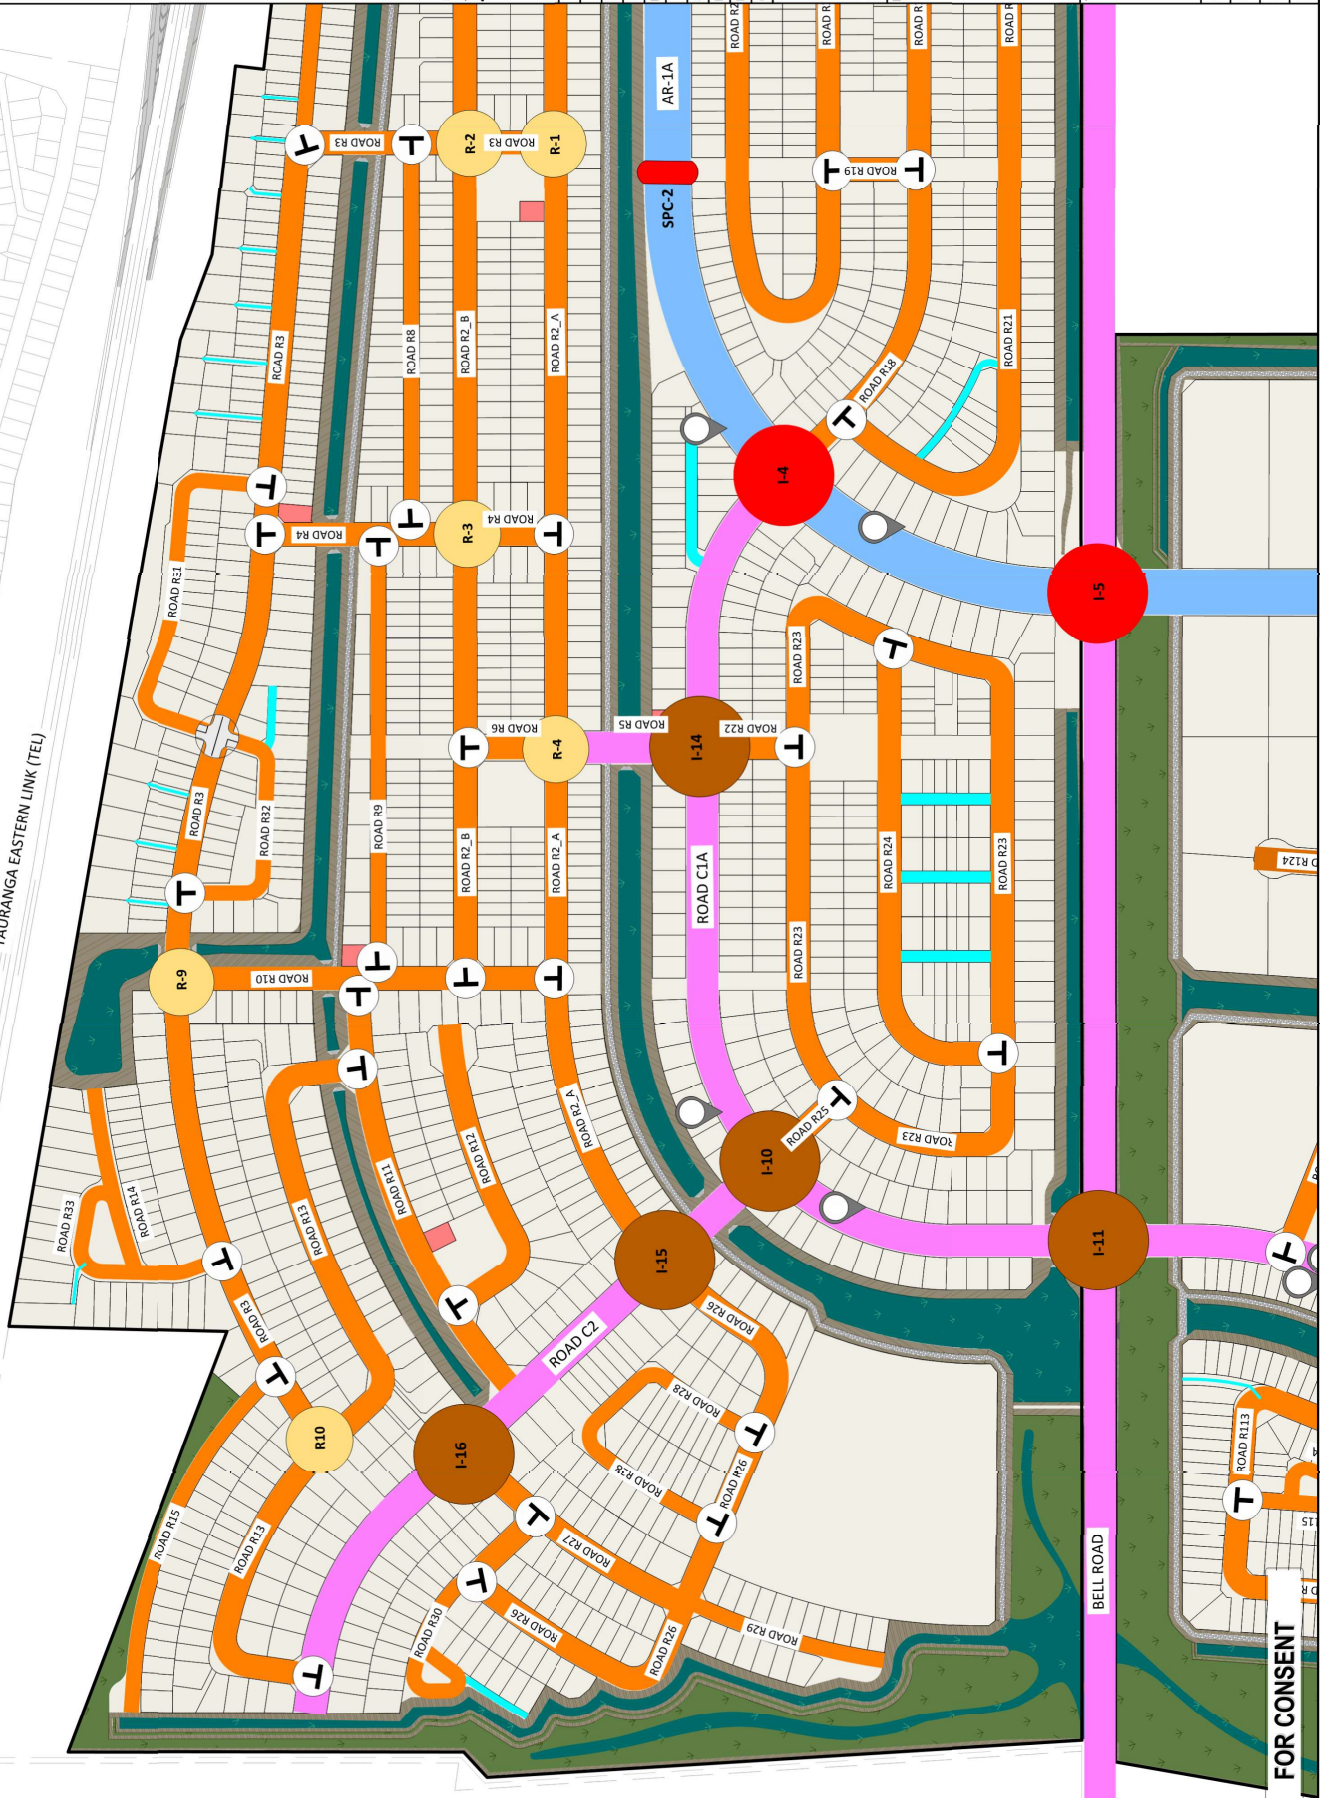

LEGEND

— EX-BDY  
 — PROP BDY  
 ● BUS STOP (INDICATIVE)

Rev	Description	By	Date
B	FOR CONSENT	AJS	03/26
A	DRAFT FOR REVIEW	AJS	02/26

Survey	By	Date
MAYEN	MAYEN	05/2025
Design	AJS	02/26
Drawn	AJS	02/26
Checked	JMK	03/26



**WAIRAKEI SOUTH FT A090 DEVELOPMENT**  
**BELL ROAD, PAPAMOA**  
**FOR BELL ROAD LIMITED PARTNERSHIP**

Title: **PROPOSED ROADING HIERARCHY PLAN**

Project no.	BOP0749
Scale	1:4000 @ A3
Cad file	BOP0749-C310.DWG
Drawing no.	C310-3
Rev	B

FOR CONSENT

**LEGEND**

- EX B'DY
- PROP B'DY
- BUS STOP (INDICATIVE)

Rev	Description	By	Date
B	FOR CONSENT	AJS	03/26
A	DRAFT FOR REVIEW	AJS	02/26

Survey	By	Date
MAVEN	MAVEN	05/2025
Design	By	Date
AJS	AJS	02/26
Drawn	By	Date
AJS	AJS	02/26
Checked	By	Date
JK	JK	03/26

**Project**  
**WAIRAKEI SOUTH FTA090**  
**DEVELOPMENT**  
**BELL ROAD, PAPAMOA**  
**FOR BELL ROAD**  
**LIMITED PARTNERSHIP**

116 Cameron Street, Tauranga  
www.maven.co.nz  
info@maven.co.nz  
New Zealand

**Title**  
**PROPOSED ROADING**  
**HIERARCHY**  
**PLAN**

**Project no.** BOP0749  
**Scale** 1:4000 @ A3  
**Card file** BOP0749-C310-DWG  
**Drawing no.** C310-4  
**Rev** B

