




Legend

-  Designation Boundary
-  NorthWest Centre
-  Westgate area construction traffic management


Scale: 1:9,639	Scale Bar	
	0 55 110 220 330	m

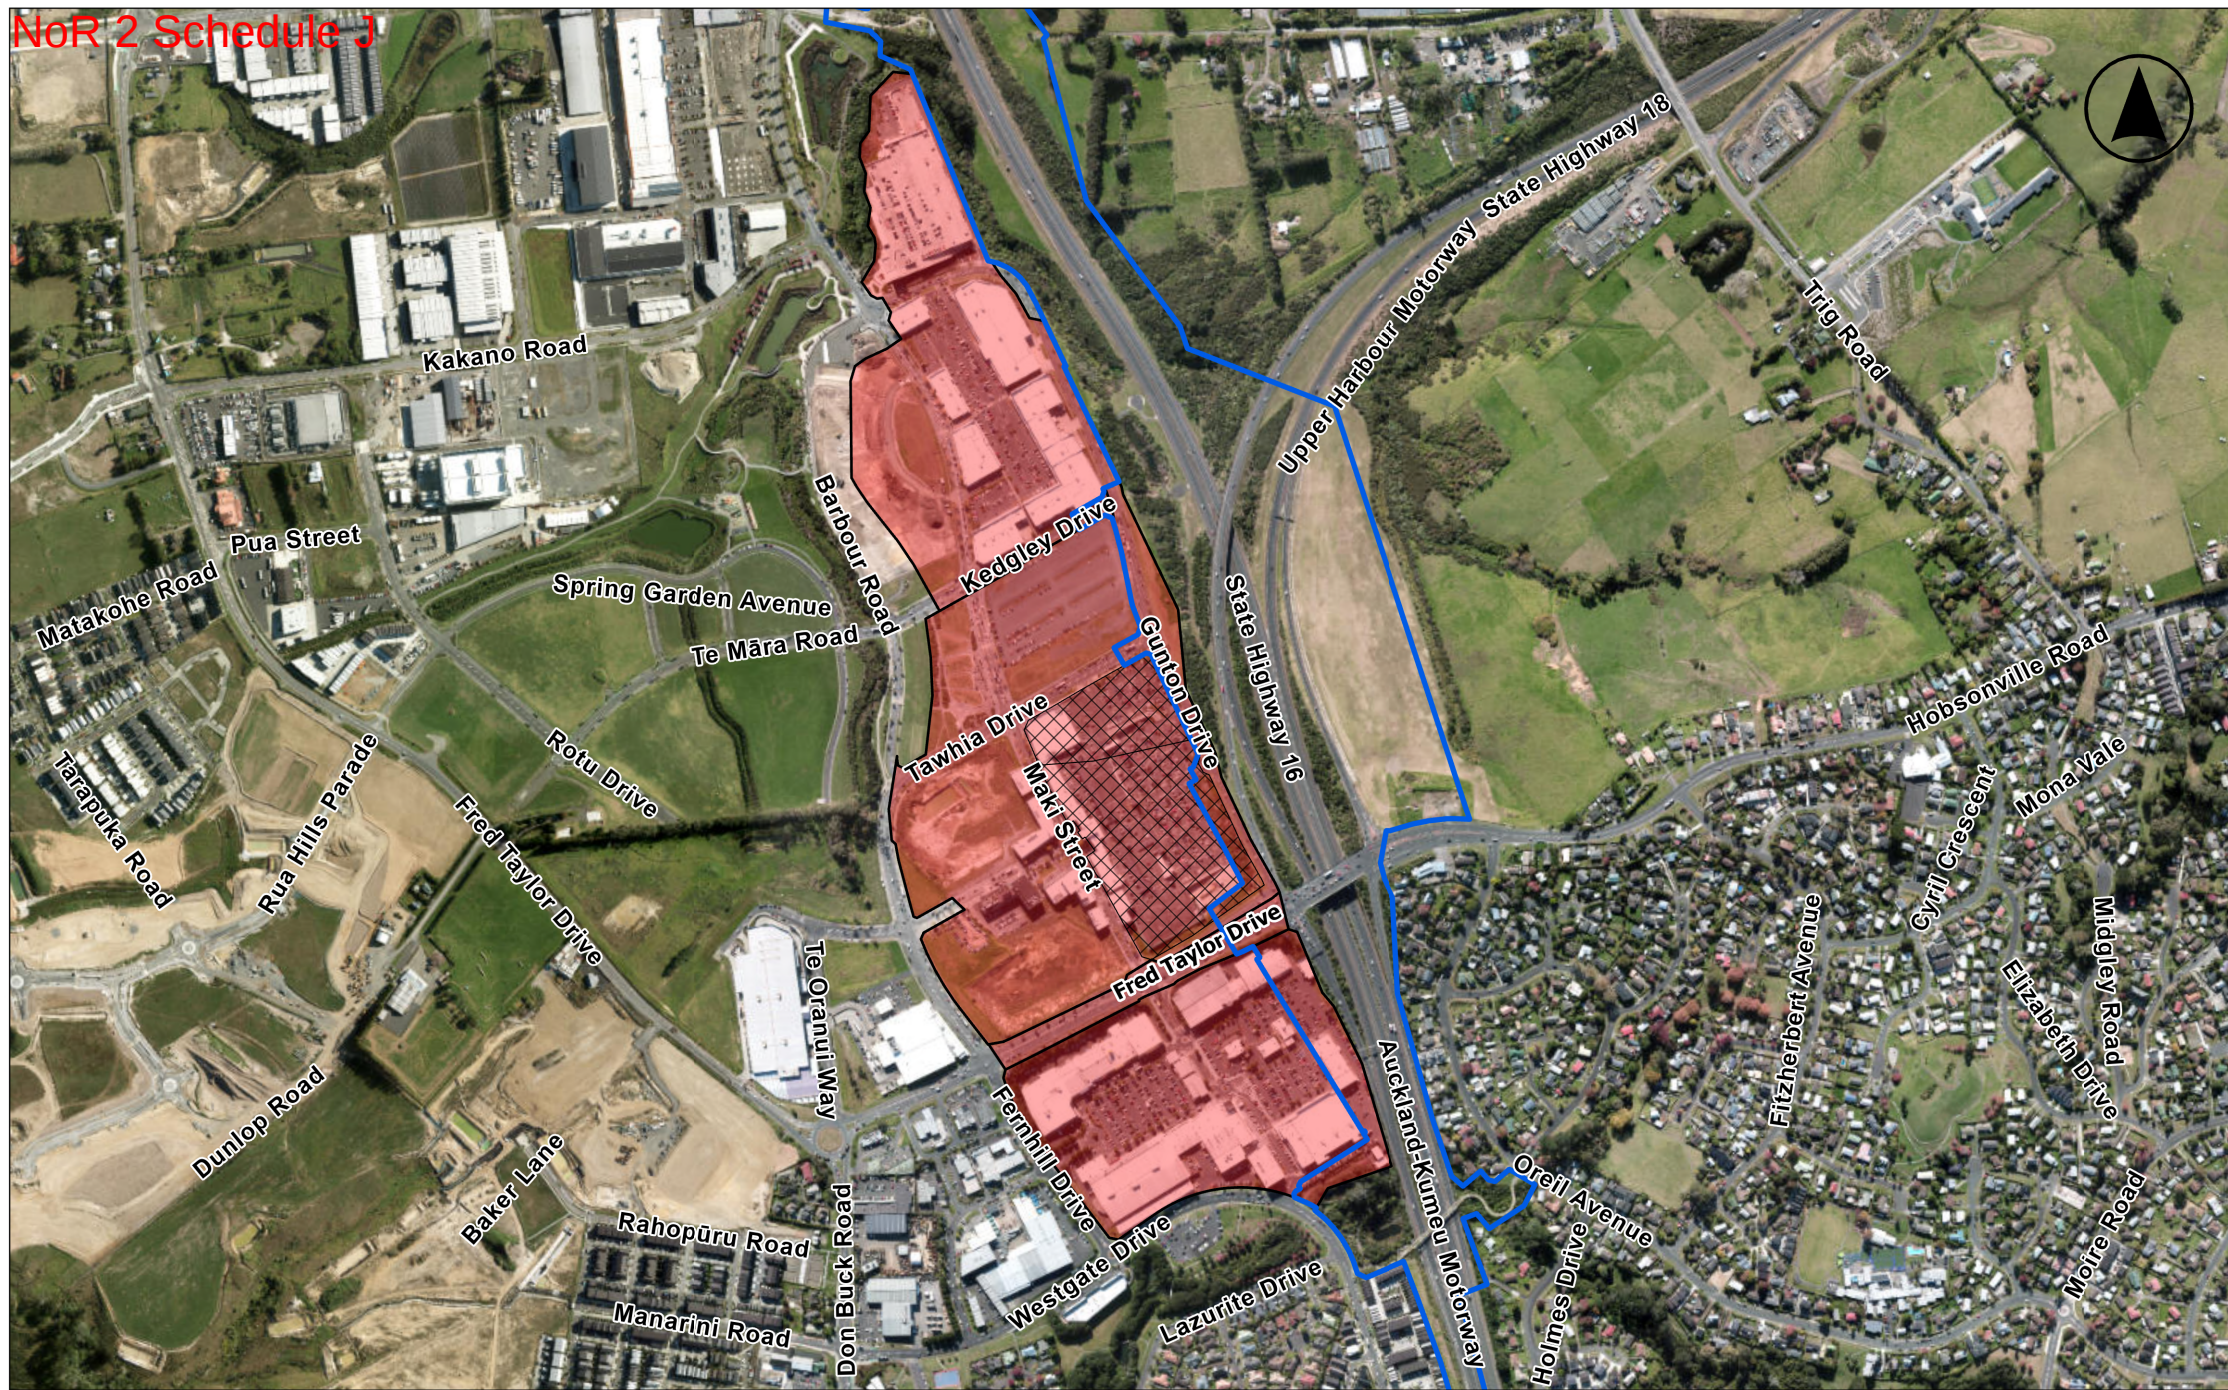

Legend

-  Designation Boundary
-  NorthWest Centre
-  Westgate area construction traffic management

Scale: 1:9,639

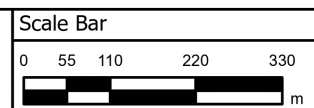



Legend

-  Designation Boundary
-  Point Chevalier properties
-  Parr Road North and Service Lane

Scale: 1:1,033

Scale Bar





Legend

-  Designation Boundary
-  Point Chevalier properties
-  Parr Road North and Service Lane

Scale: 1:1,200	Scale Bar
	0 5 10 20 30  m