




FOR CONSULTATION

Copyright: This document and the copyright in this document remains the property of SLR Consulting NZ. The contents of this document may not be reproduced either in whole or in part by any means without prior consent of SLR Consulting NZ.

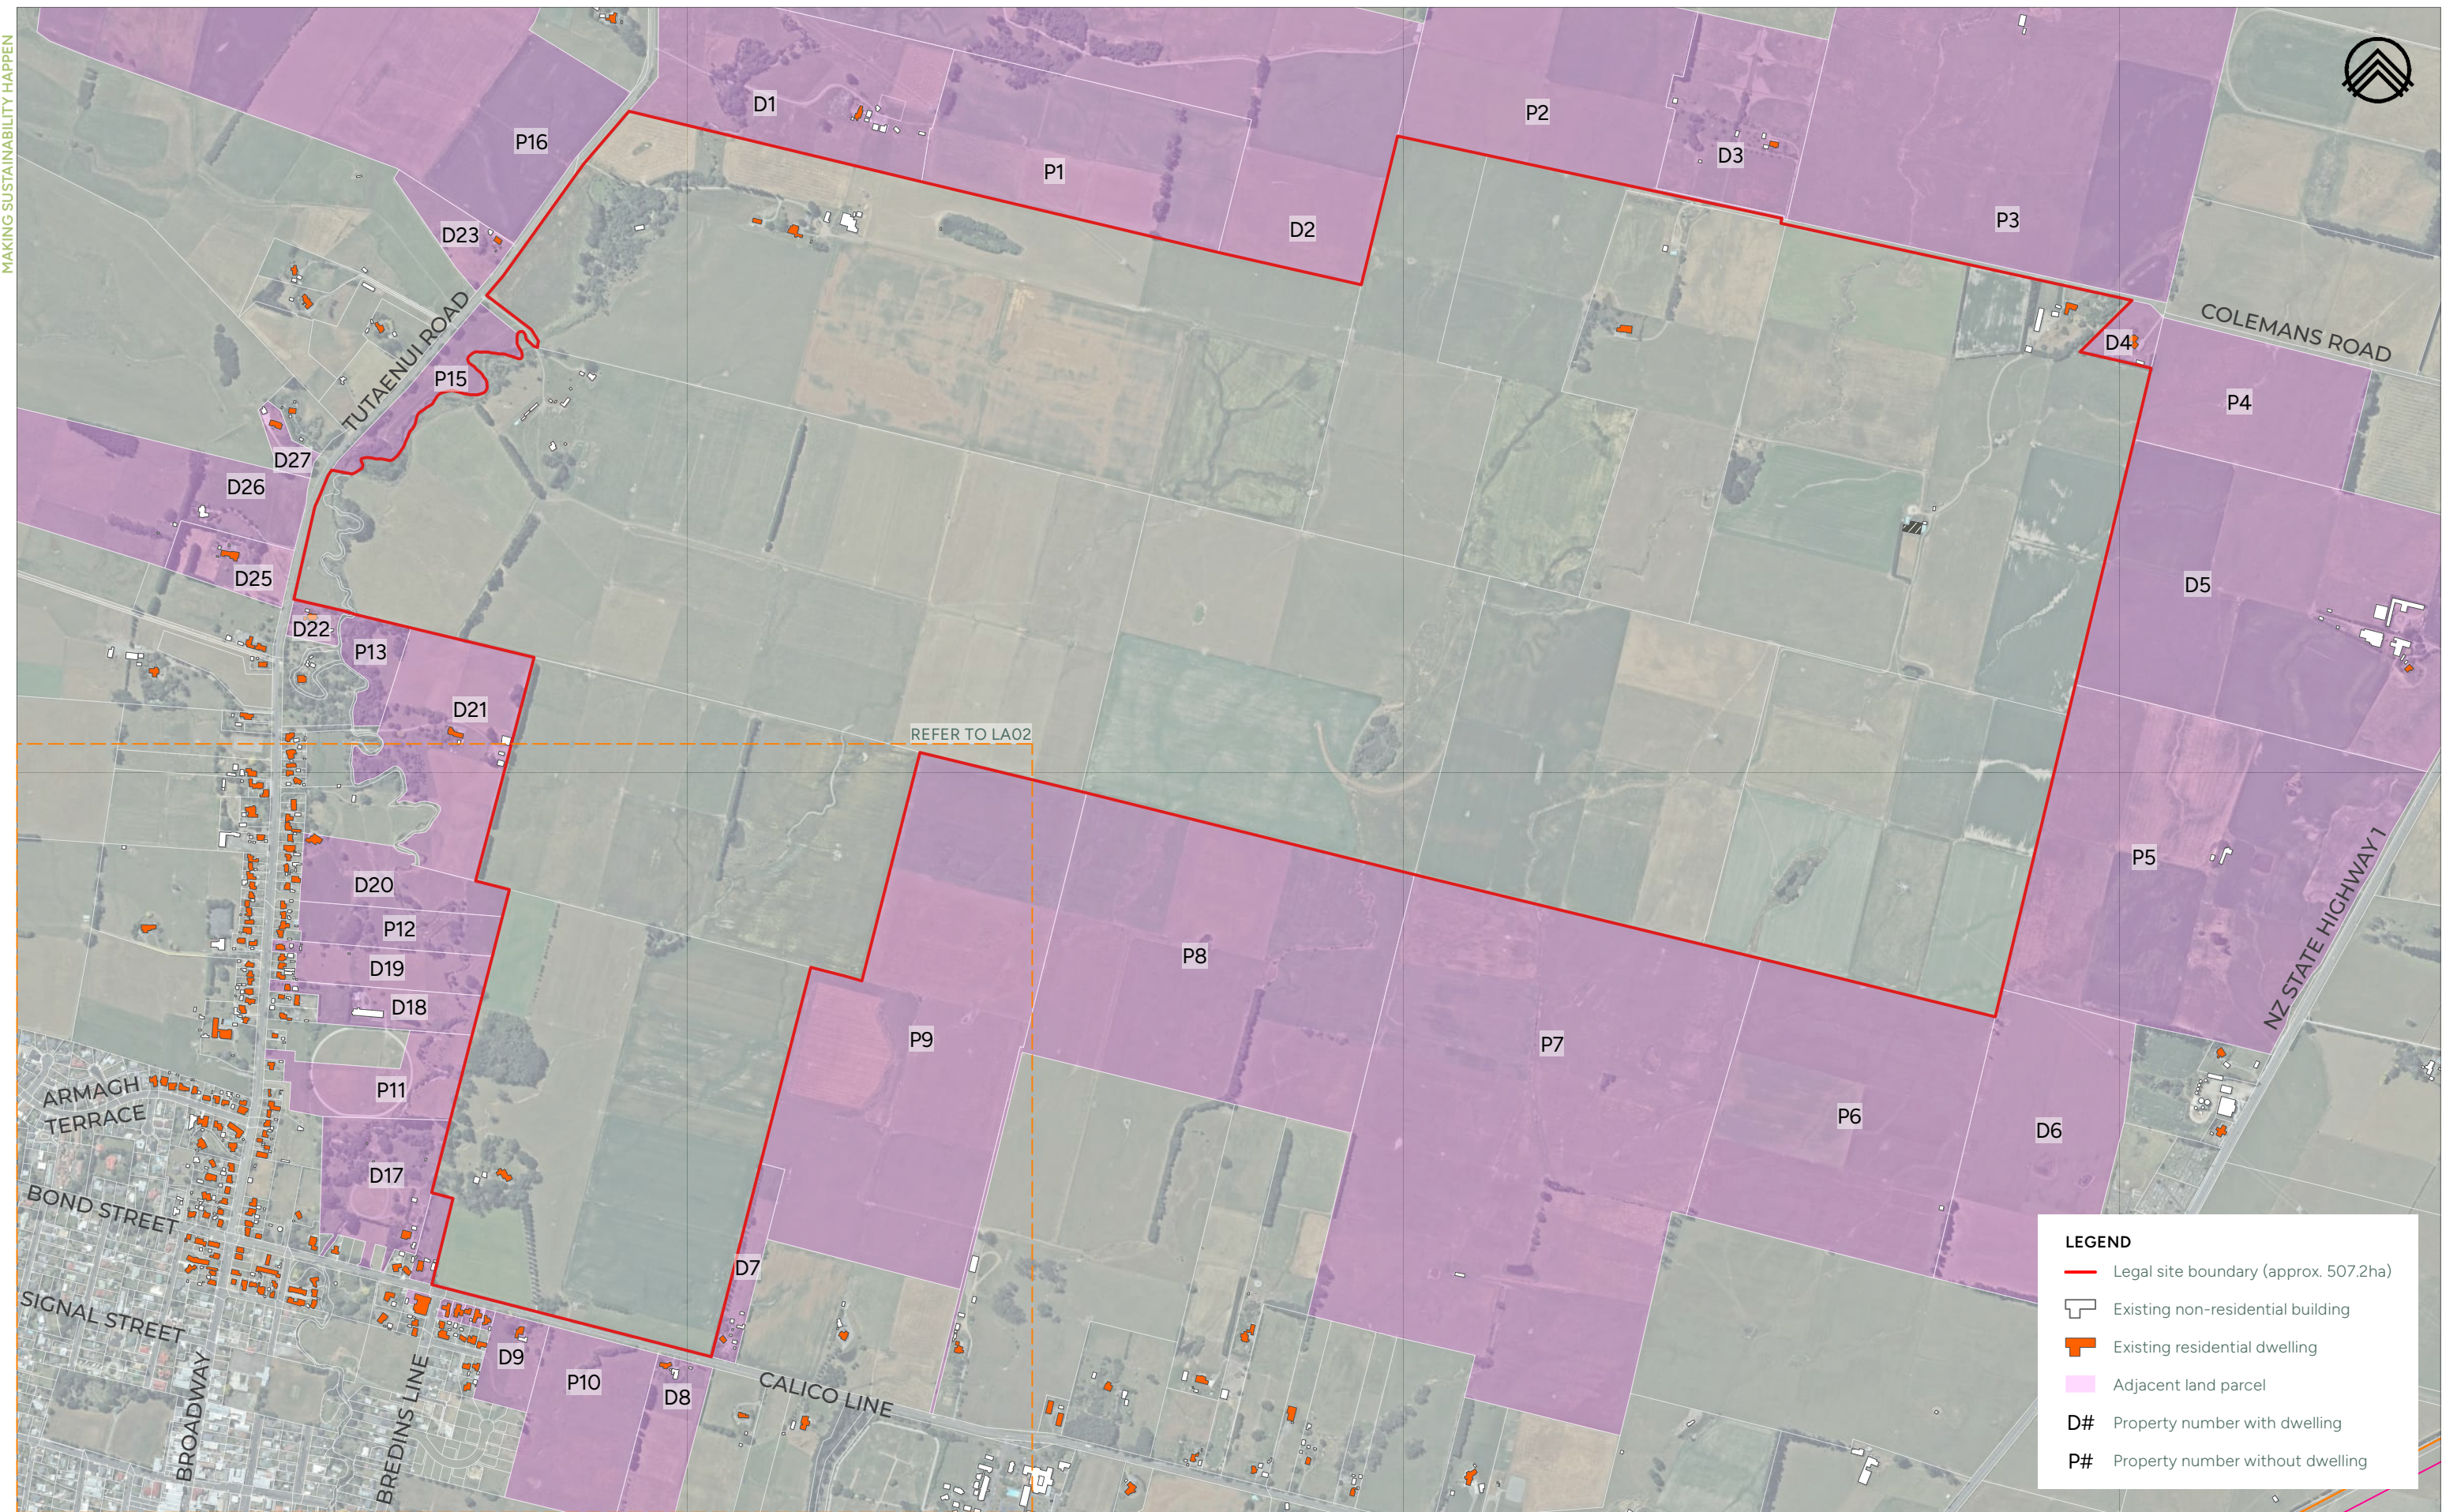


RANGITIKEI SOLAR FARM

ADJACENT LAND IDENTIFICATION PLAN

SLR Project No: 810.032031.00001 Site Address: Calico Line, Colemans Road, Tutaenui Road, Marton Client: FRV

Date: 07/05/2026
A3 Scale: 1:12,000

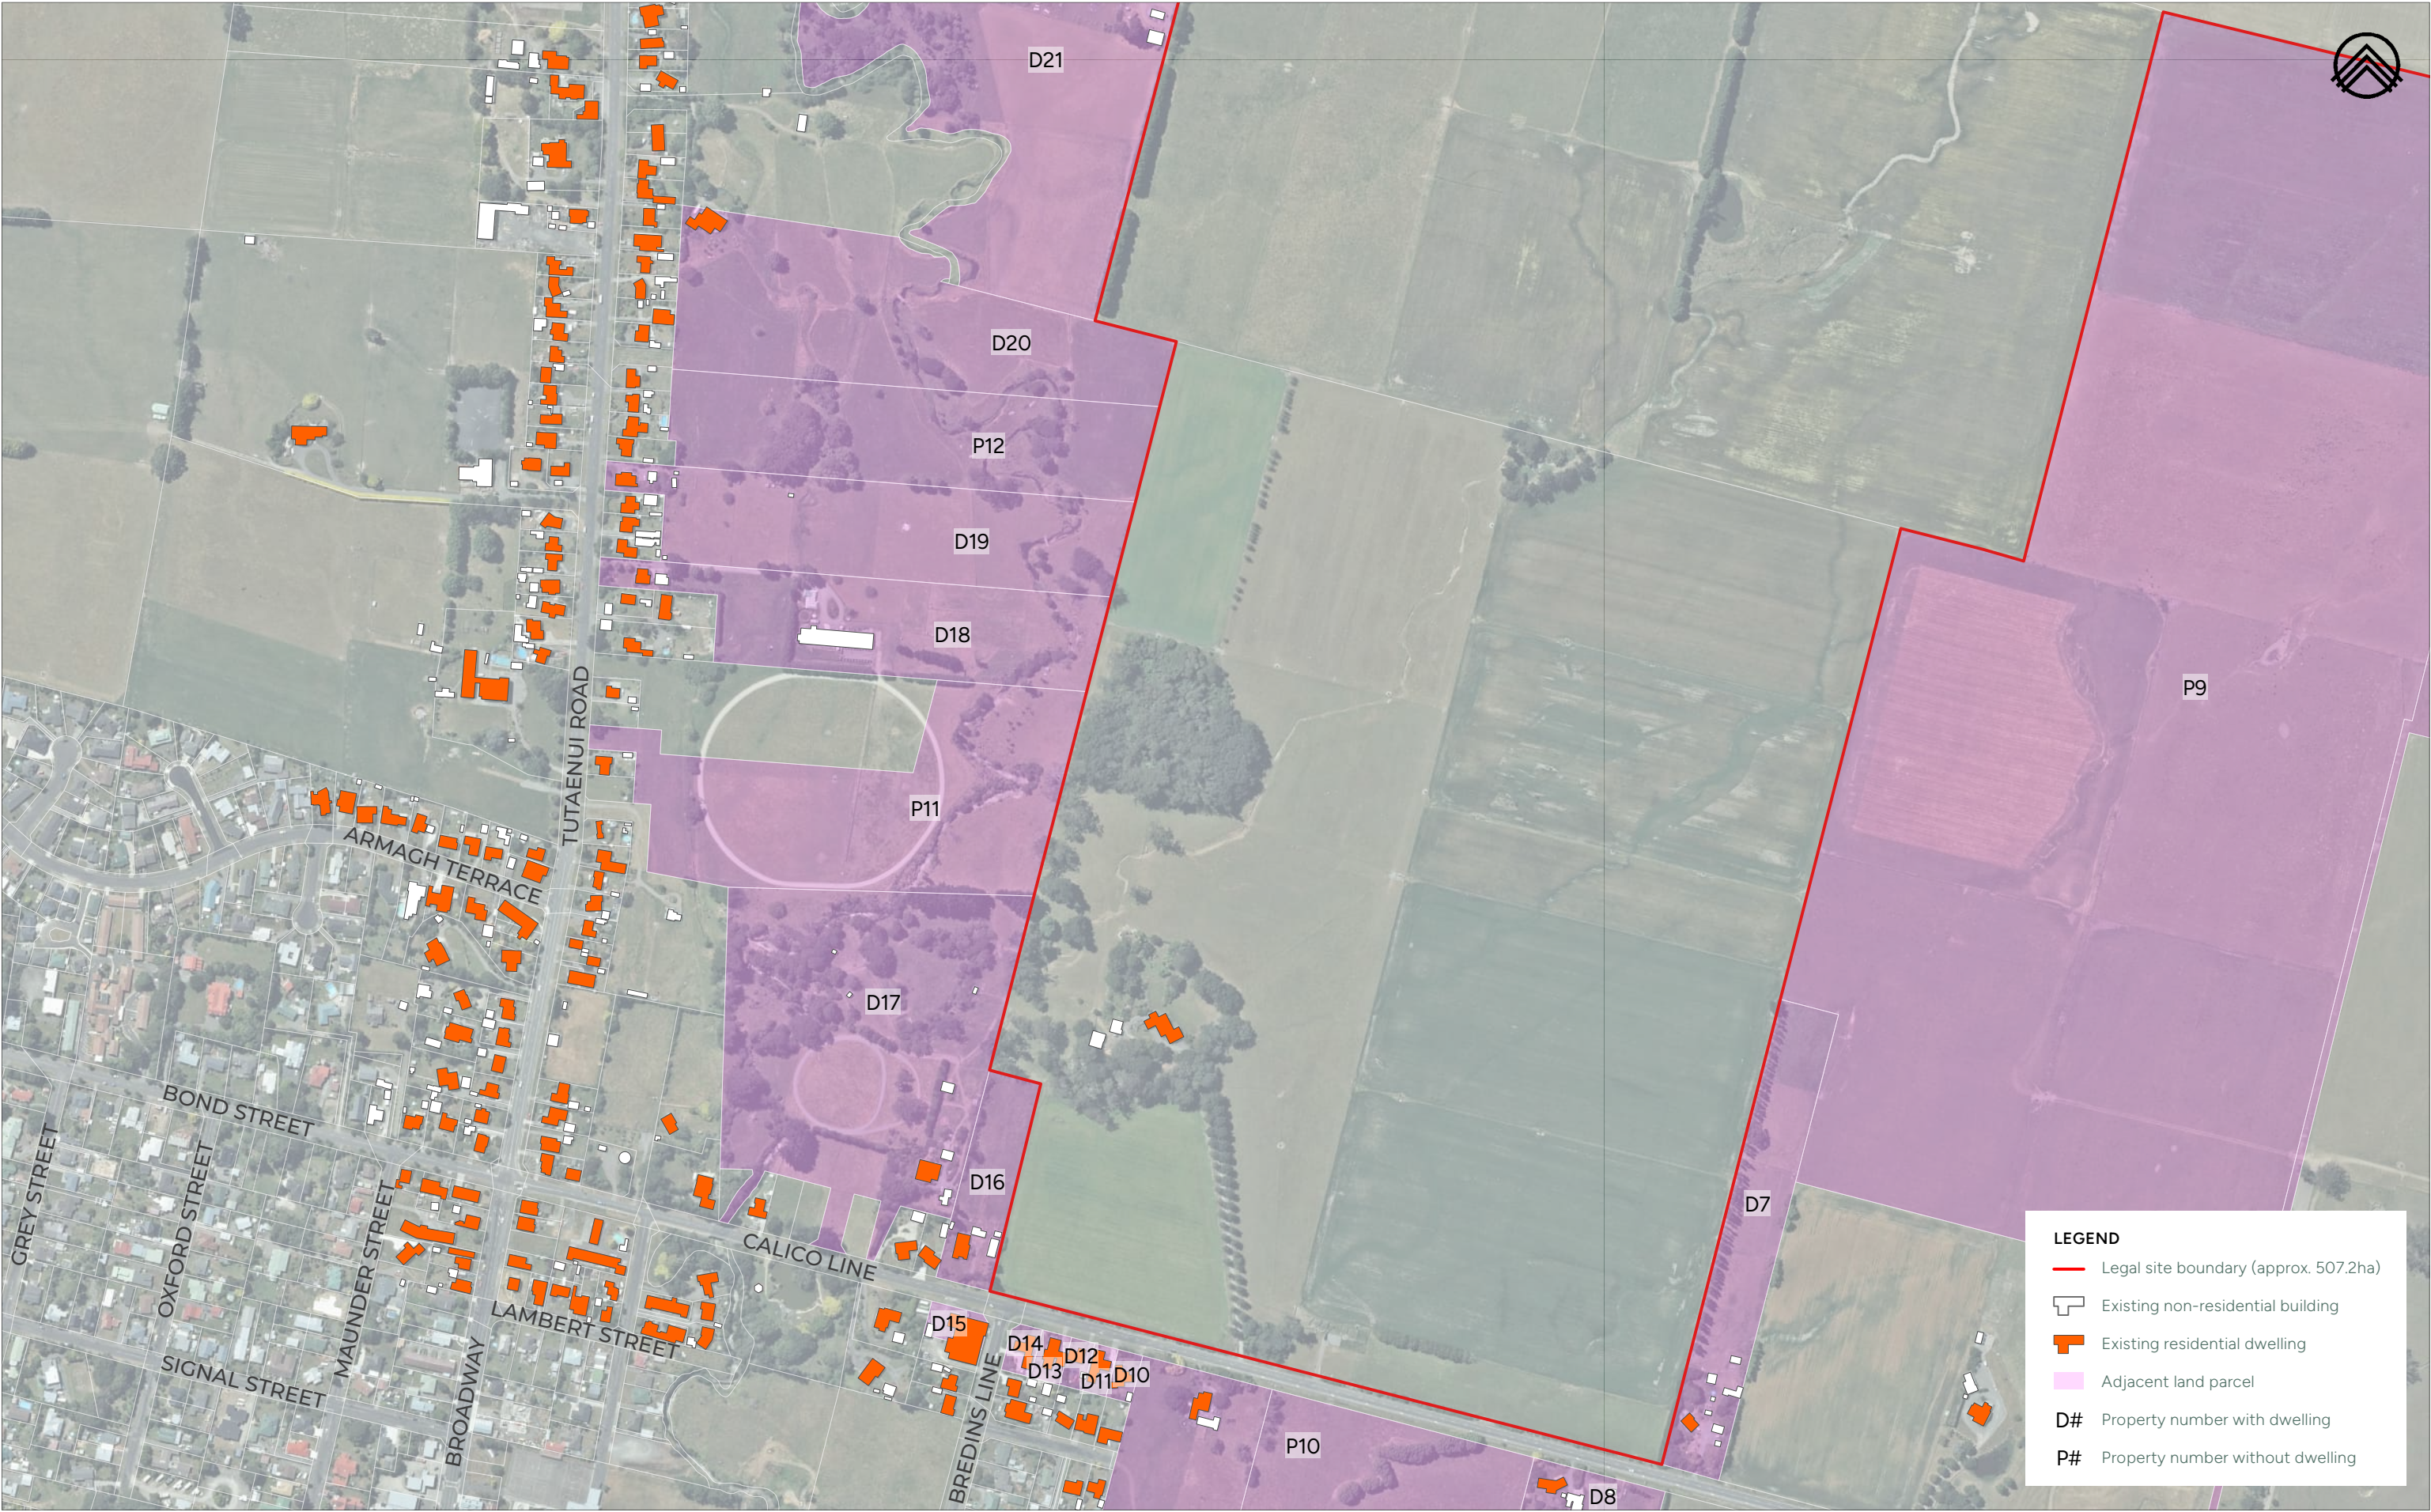

FOR CONSULTATION


Copyright: This document and the copyright in this document remains the property of SLR Consulting NZ. The contents of this document may not be reproduced either in whole or in part by any means without prior consent of SLR Consulting NZ.



RANGITIKEI SOLAR FARM
ADJACENT LAND IDENTIFICATION PLAN INSET

SLR Project No: 810.032031.00001 Site Address: Calico Line, Colemans Road, Tutaenui Road, Marton Client: FRV

Date: 07/05/2026
A3 Scale: 1:5,000

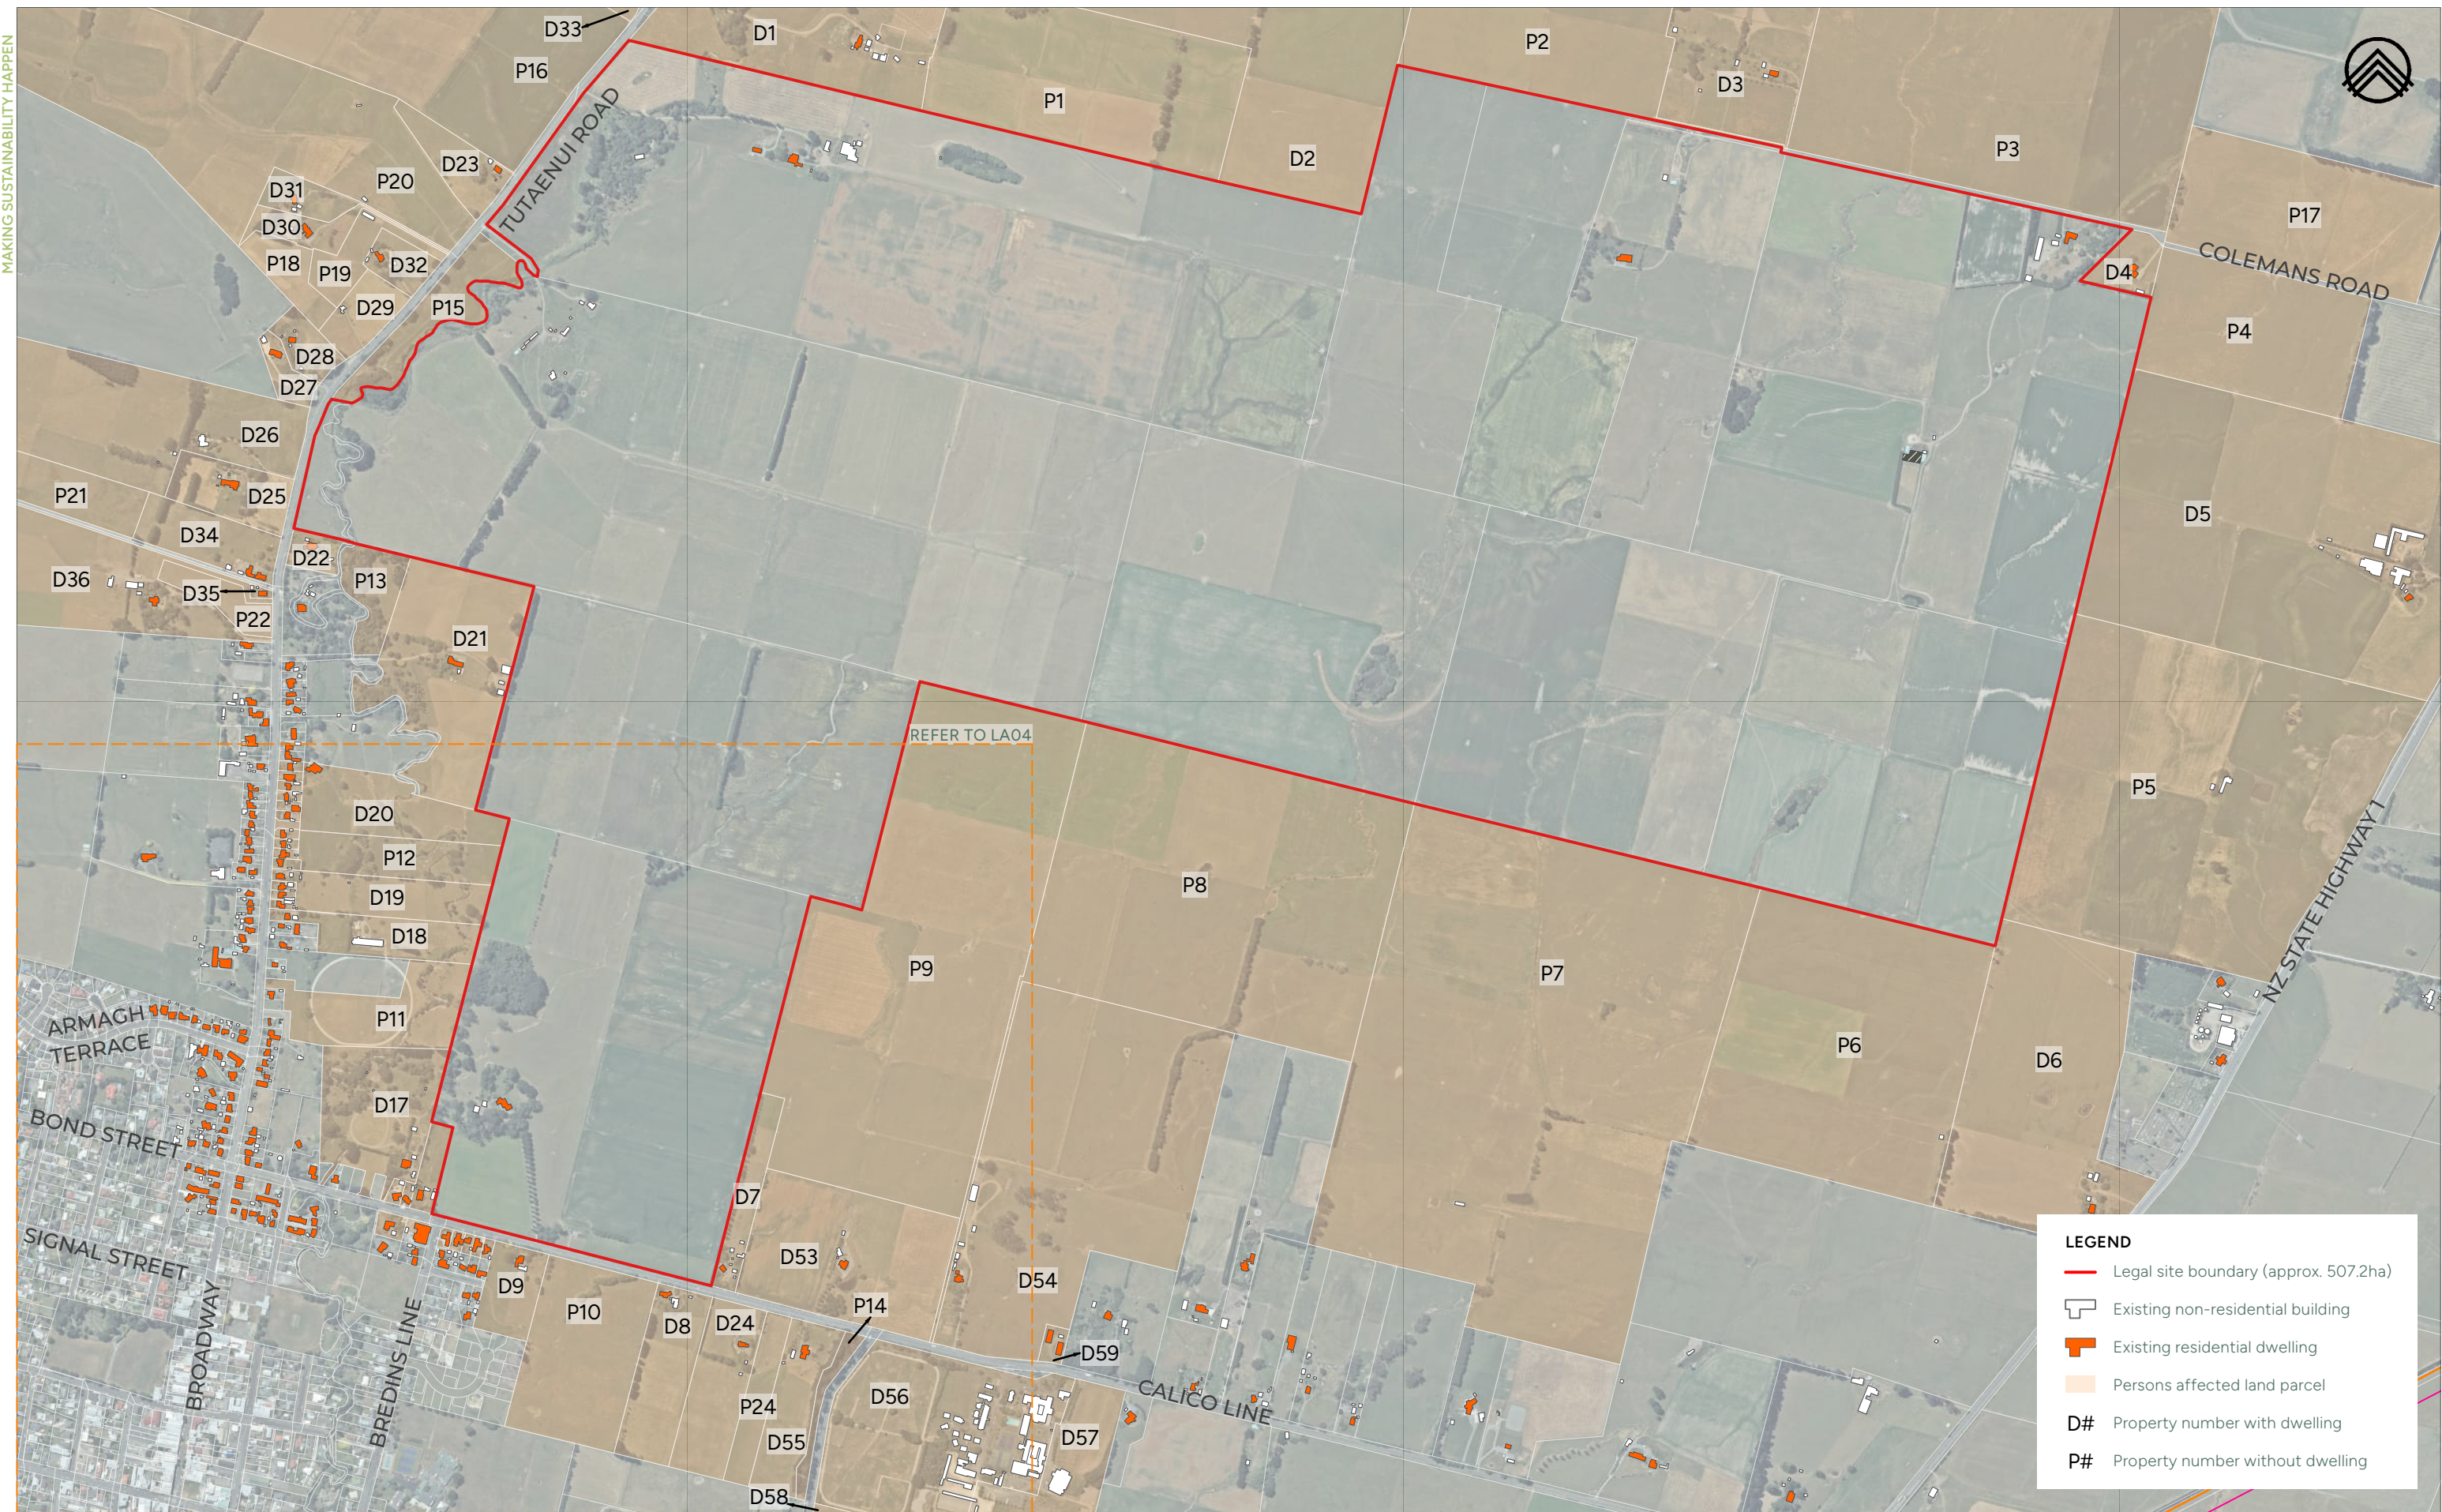

FOR CONSULTATION

Copyright: This document and the copyright in this document remains the property of SLR Consulting NZ. The contents of this document may not be reproduced either in whole or in part by any means without prior consent of SLR Consulting NZ.




RANGITIKEI SOLAR FARM

PERSONS AFFECTED IDENTIFICATION PLAN

SLR Project No: 810.032031.00001 Site Address: Calico Line, Colemans Road, Tutaenui Road, Marton Client: FRV

Date: 07/05/2026
A3 Scale: 1:12,000

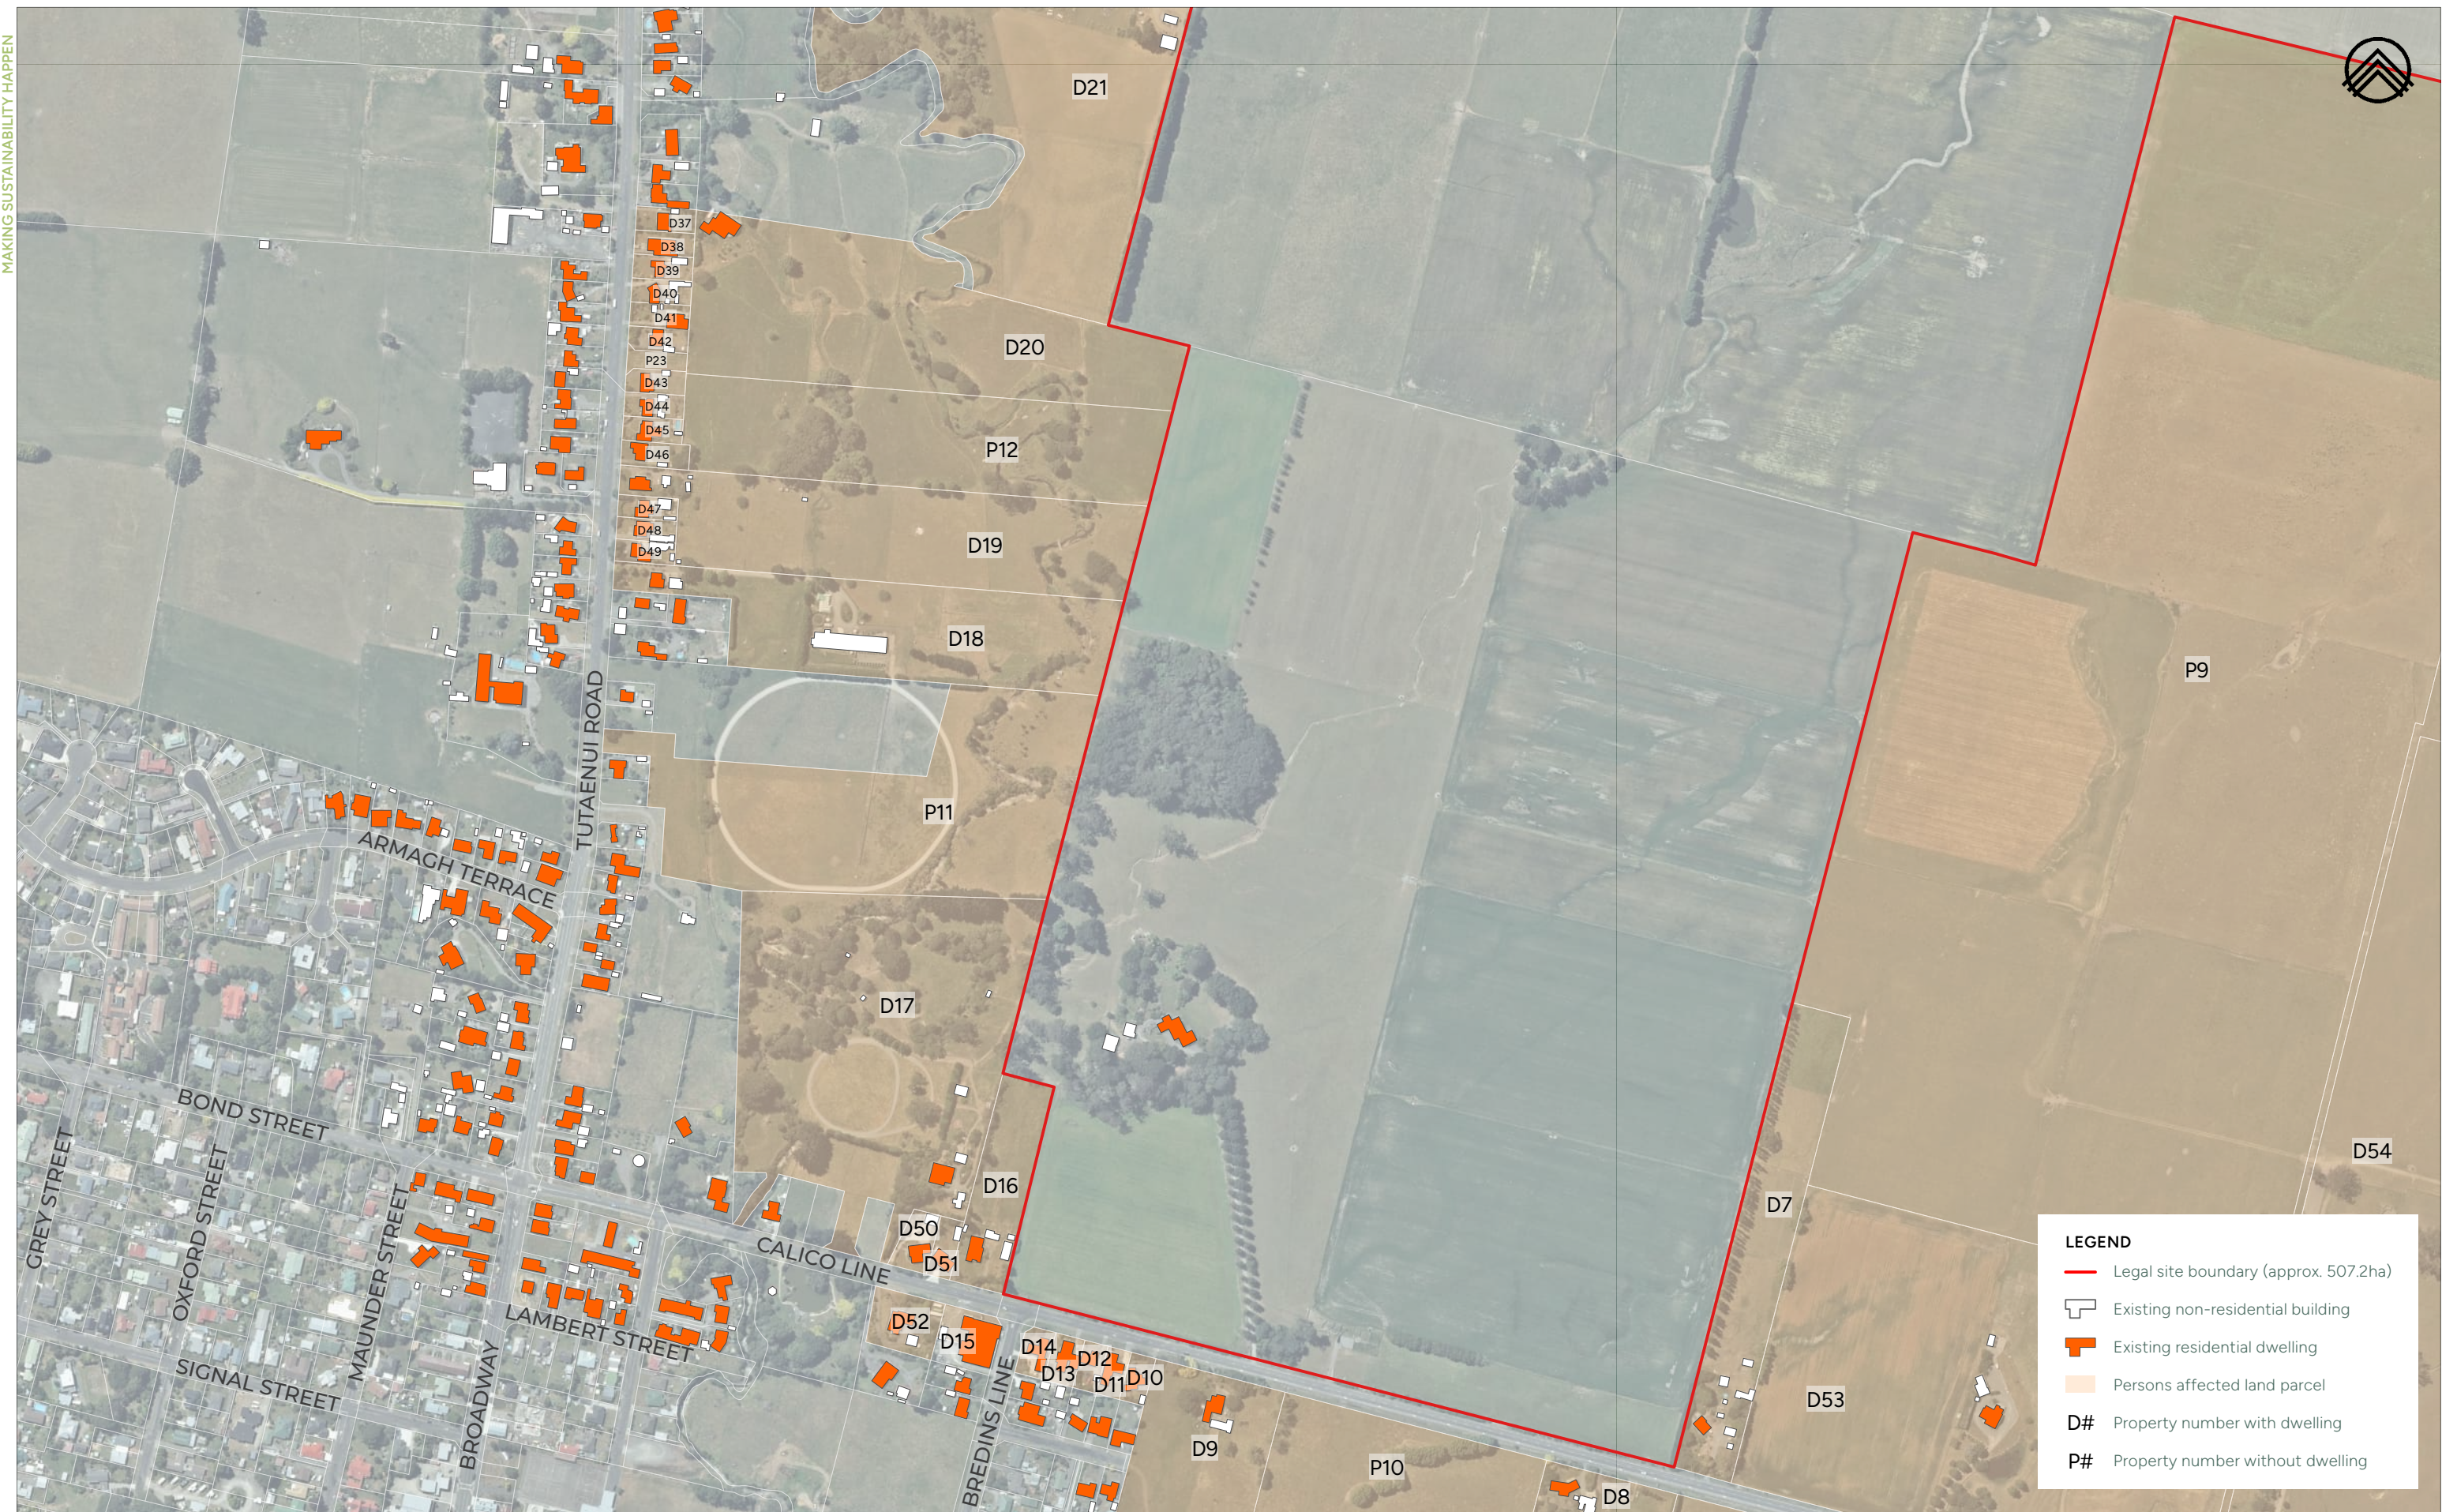

FOR CONSULTATION

Copyright: This document and the copyright in this document remains the property of SLR Consulting NZ. The contents of this document may not be reproduced either in whole or in part by any means without prior consent of SLR Consulting NZ.



RANGITIKEI SOLAR FARM

PERSONS AFFECTED IDENTIFICATION PLAN INSET

SLR Project No: 810.032031.00001 Site Address: Calico Line, Colemans Road, Tutaenui Road, Marton Client: FRV

Date: 07/05/2026
A3 Scale: 1:5,000