



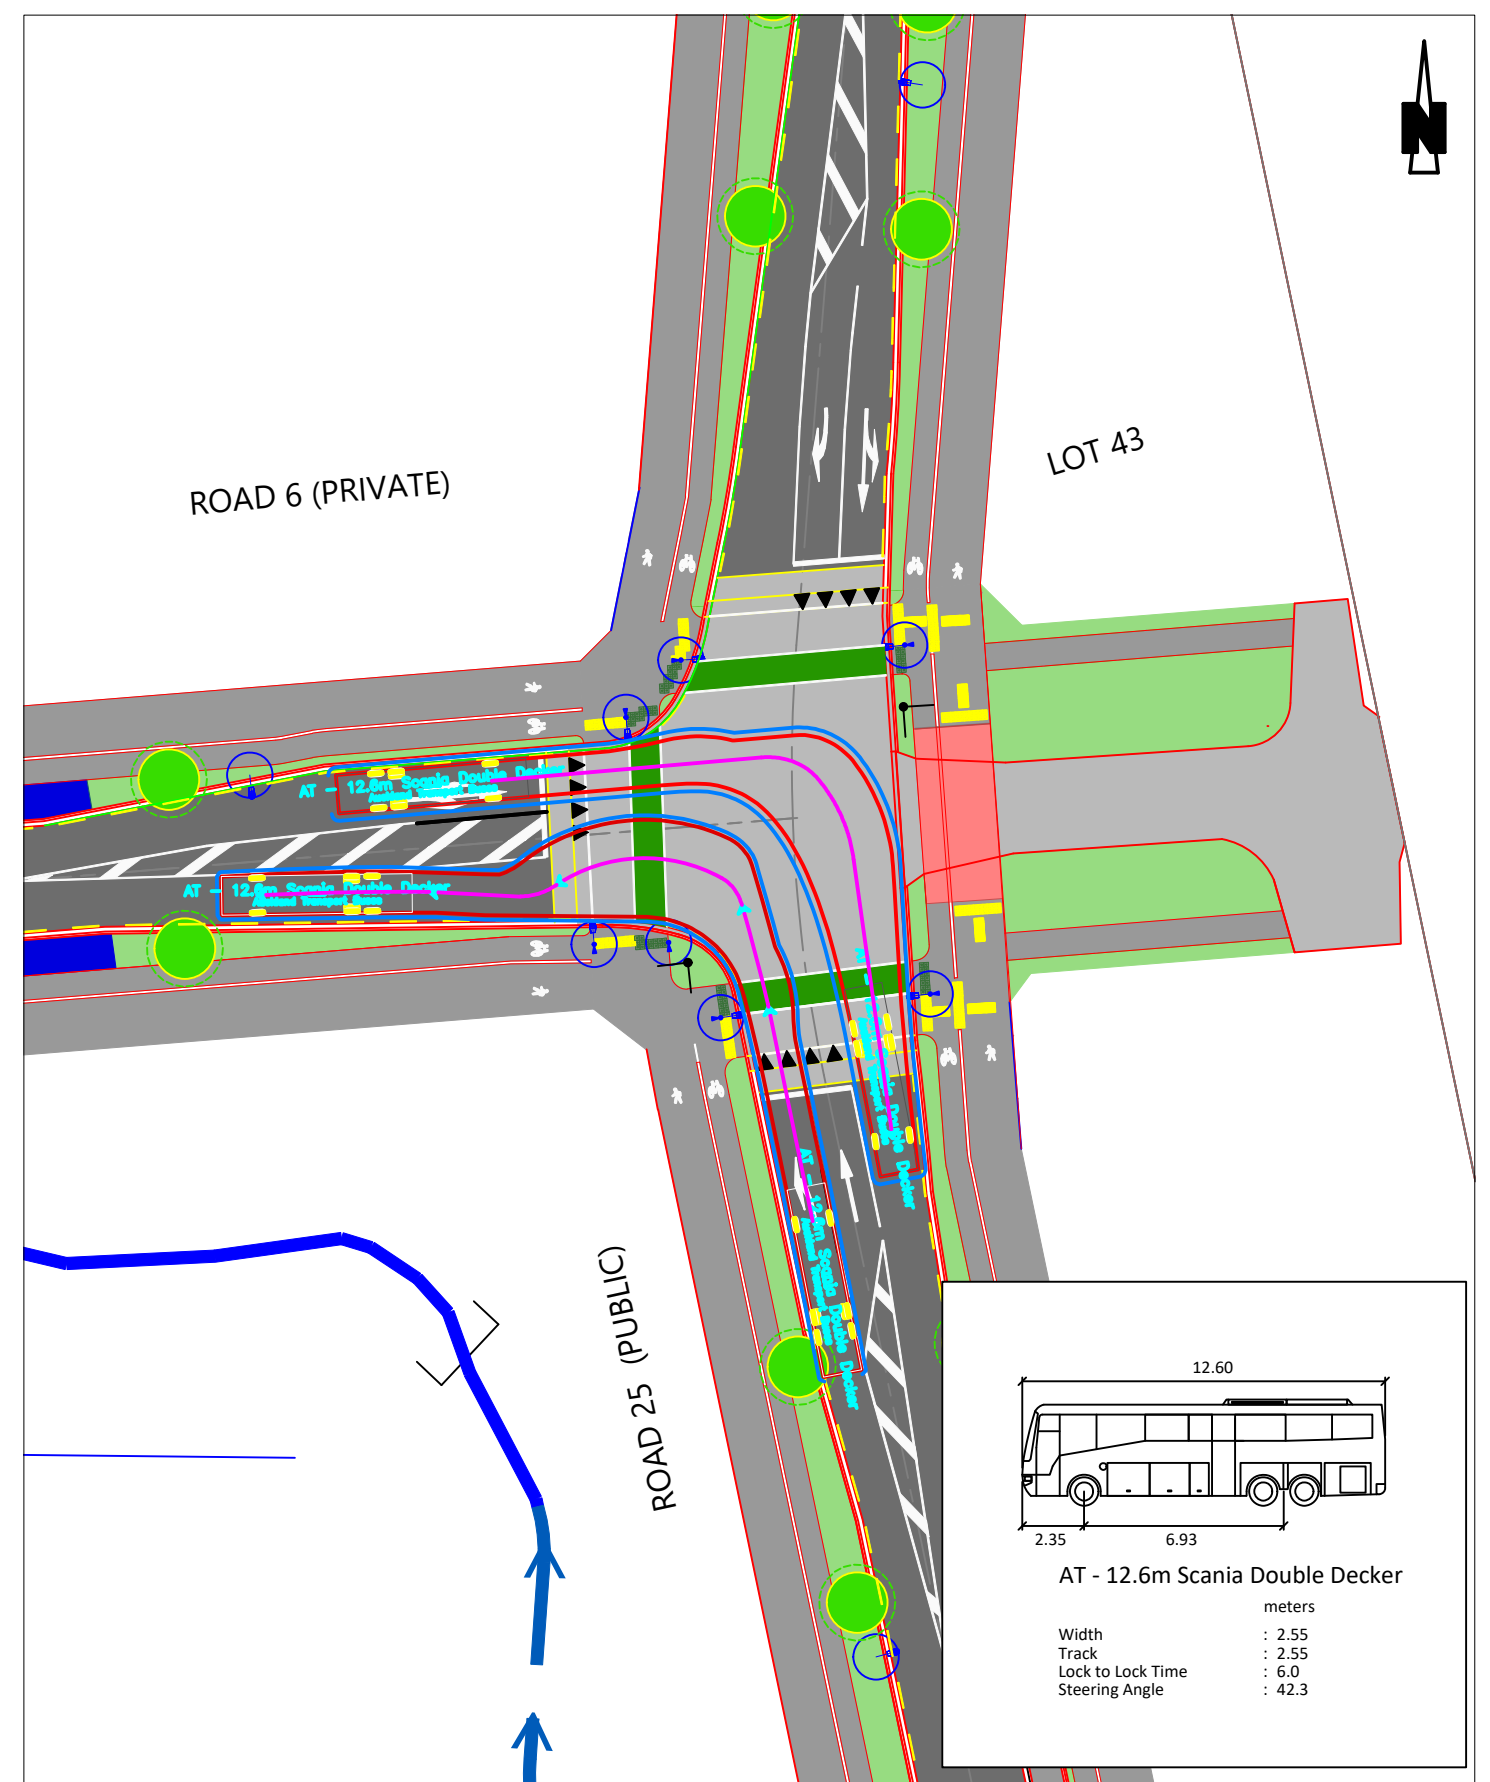

VEHICLE TRACKING SET

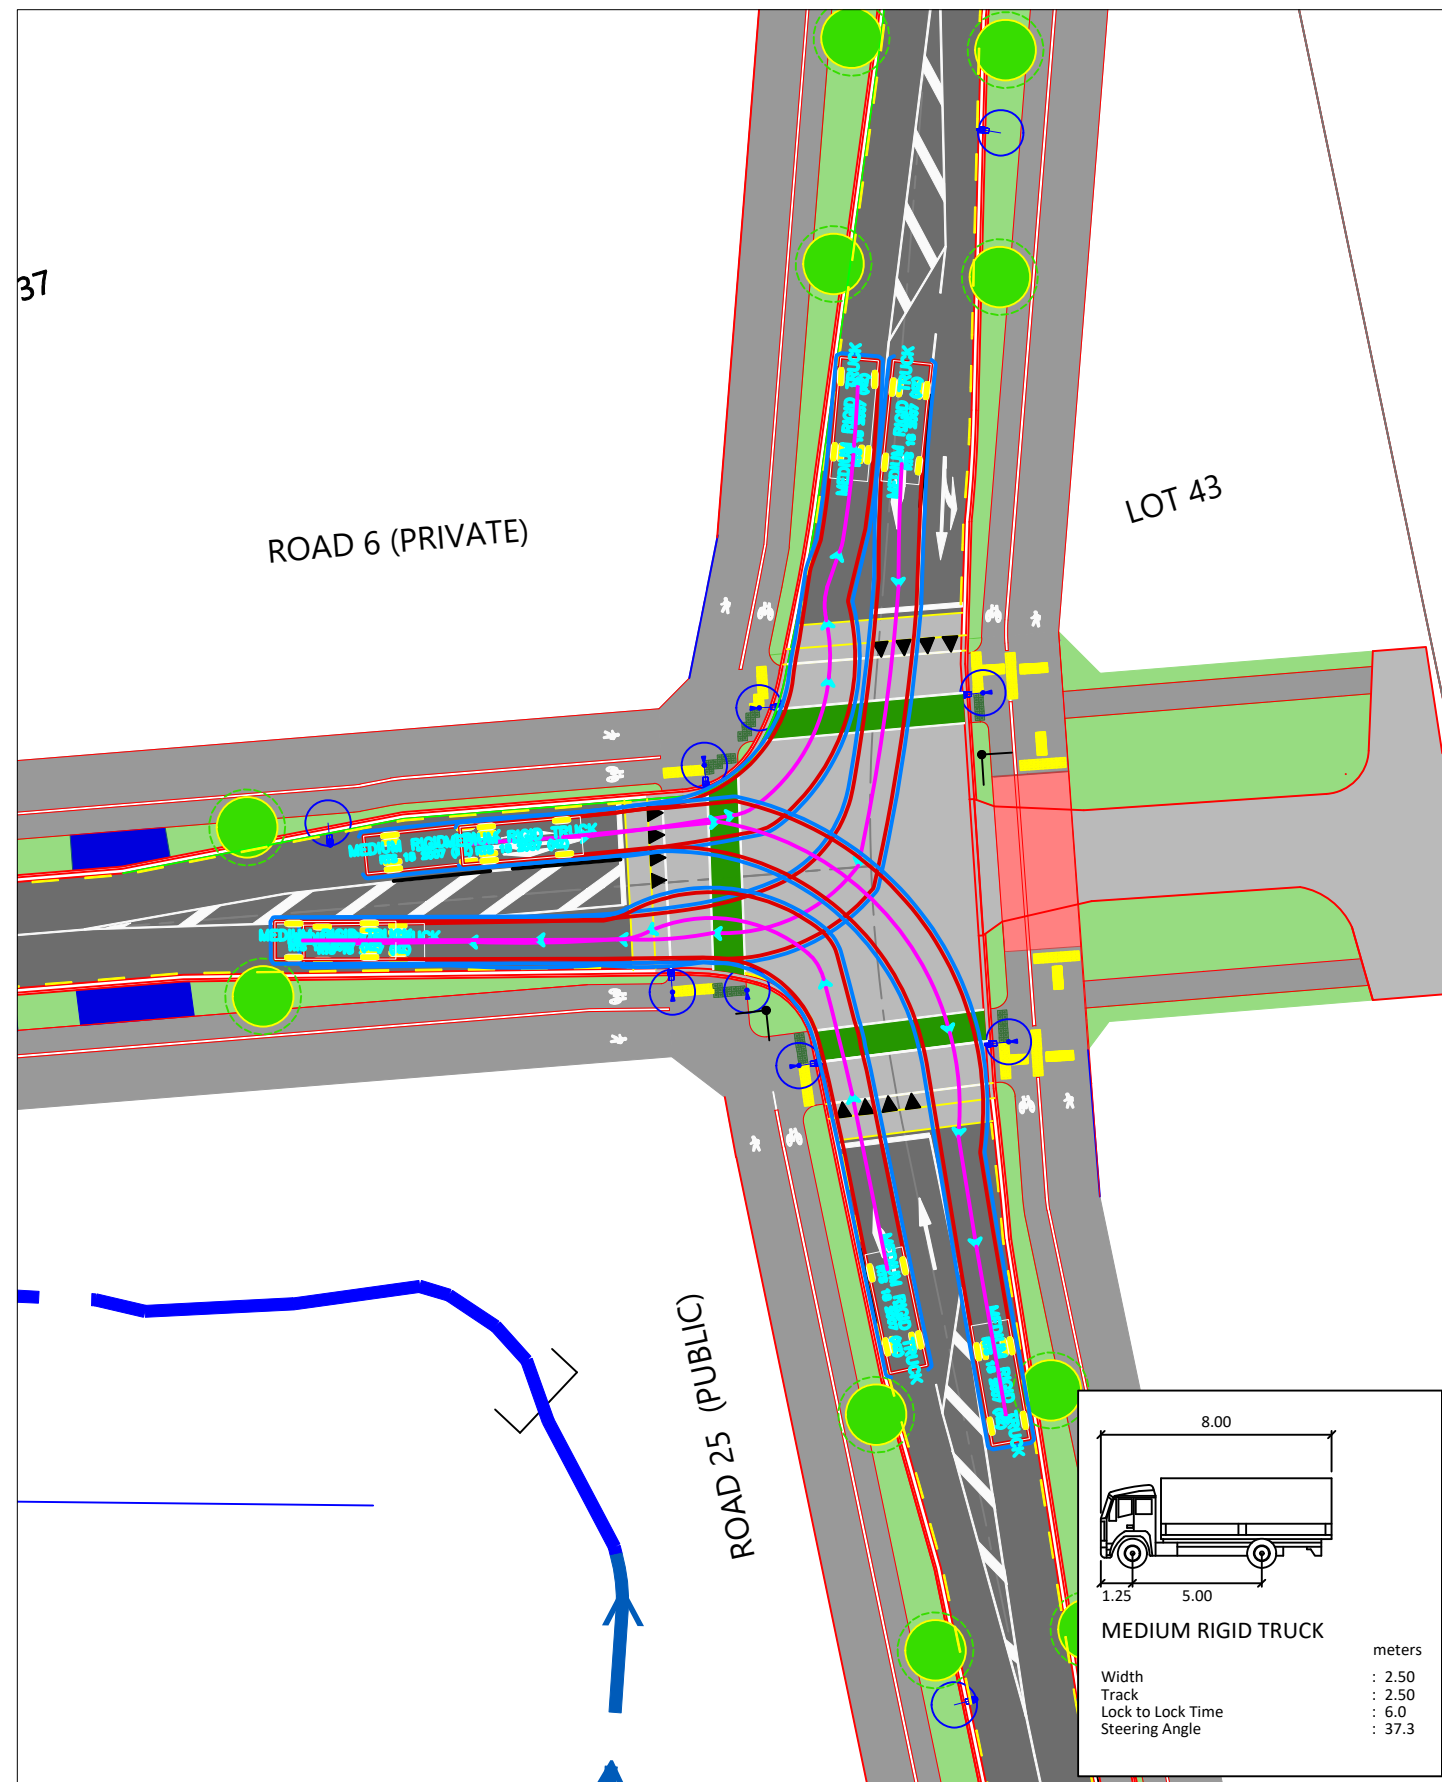

Planning | Surveying | Engineering | Environmental


OFFICE
Auckland
A: 25 Broadway, Auckland
P: 09 524 7029
E: Auckland@ccl.co.nz

**DRURY CENTRE STAGE 2
KIWI PROPERTY
FOR RESOURCE CONSENT**

**VEHICLE TRACKING SET
ROAD6/ROAD25 INTERSECTION
SHEET 3 OF 7**

Issue	Description	Checked	Date	Date		Scale:
1	VEHICLE TRACKING SET	DH	24.07.2025	Designed:	AD	24.07.2025
				Drawn:	AD	24.07.2025
				Checked:	DH	24.07.2025
				Job No:	Dwg No:	Rev:
				A23016	3	1

C:\ProgramData\12DSynergy\data\CKL-AZU-SYN-1\CI.1 - Transportation_23305\01 Transportation\Modelling and Calculations\Misc\A23016 - - Drury Centre Stage 2\11\1100725.dwg

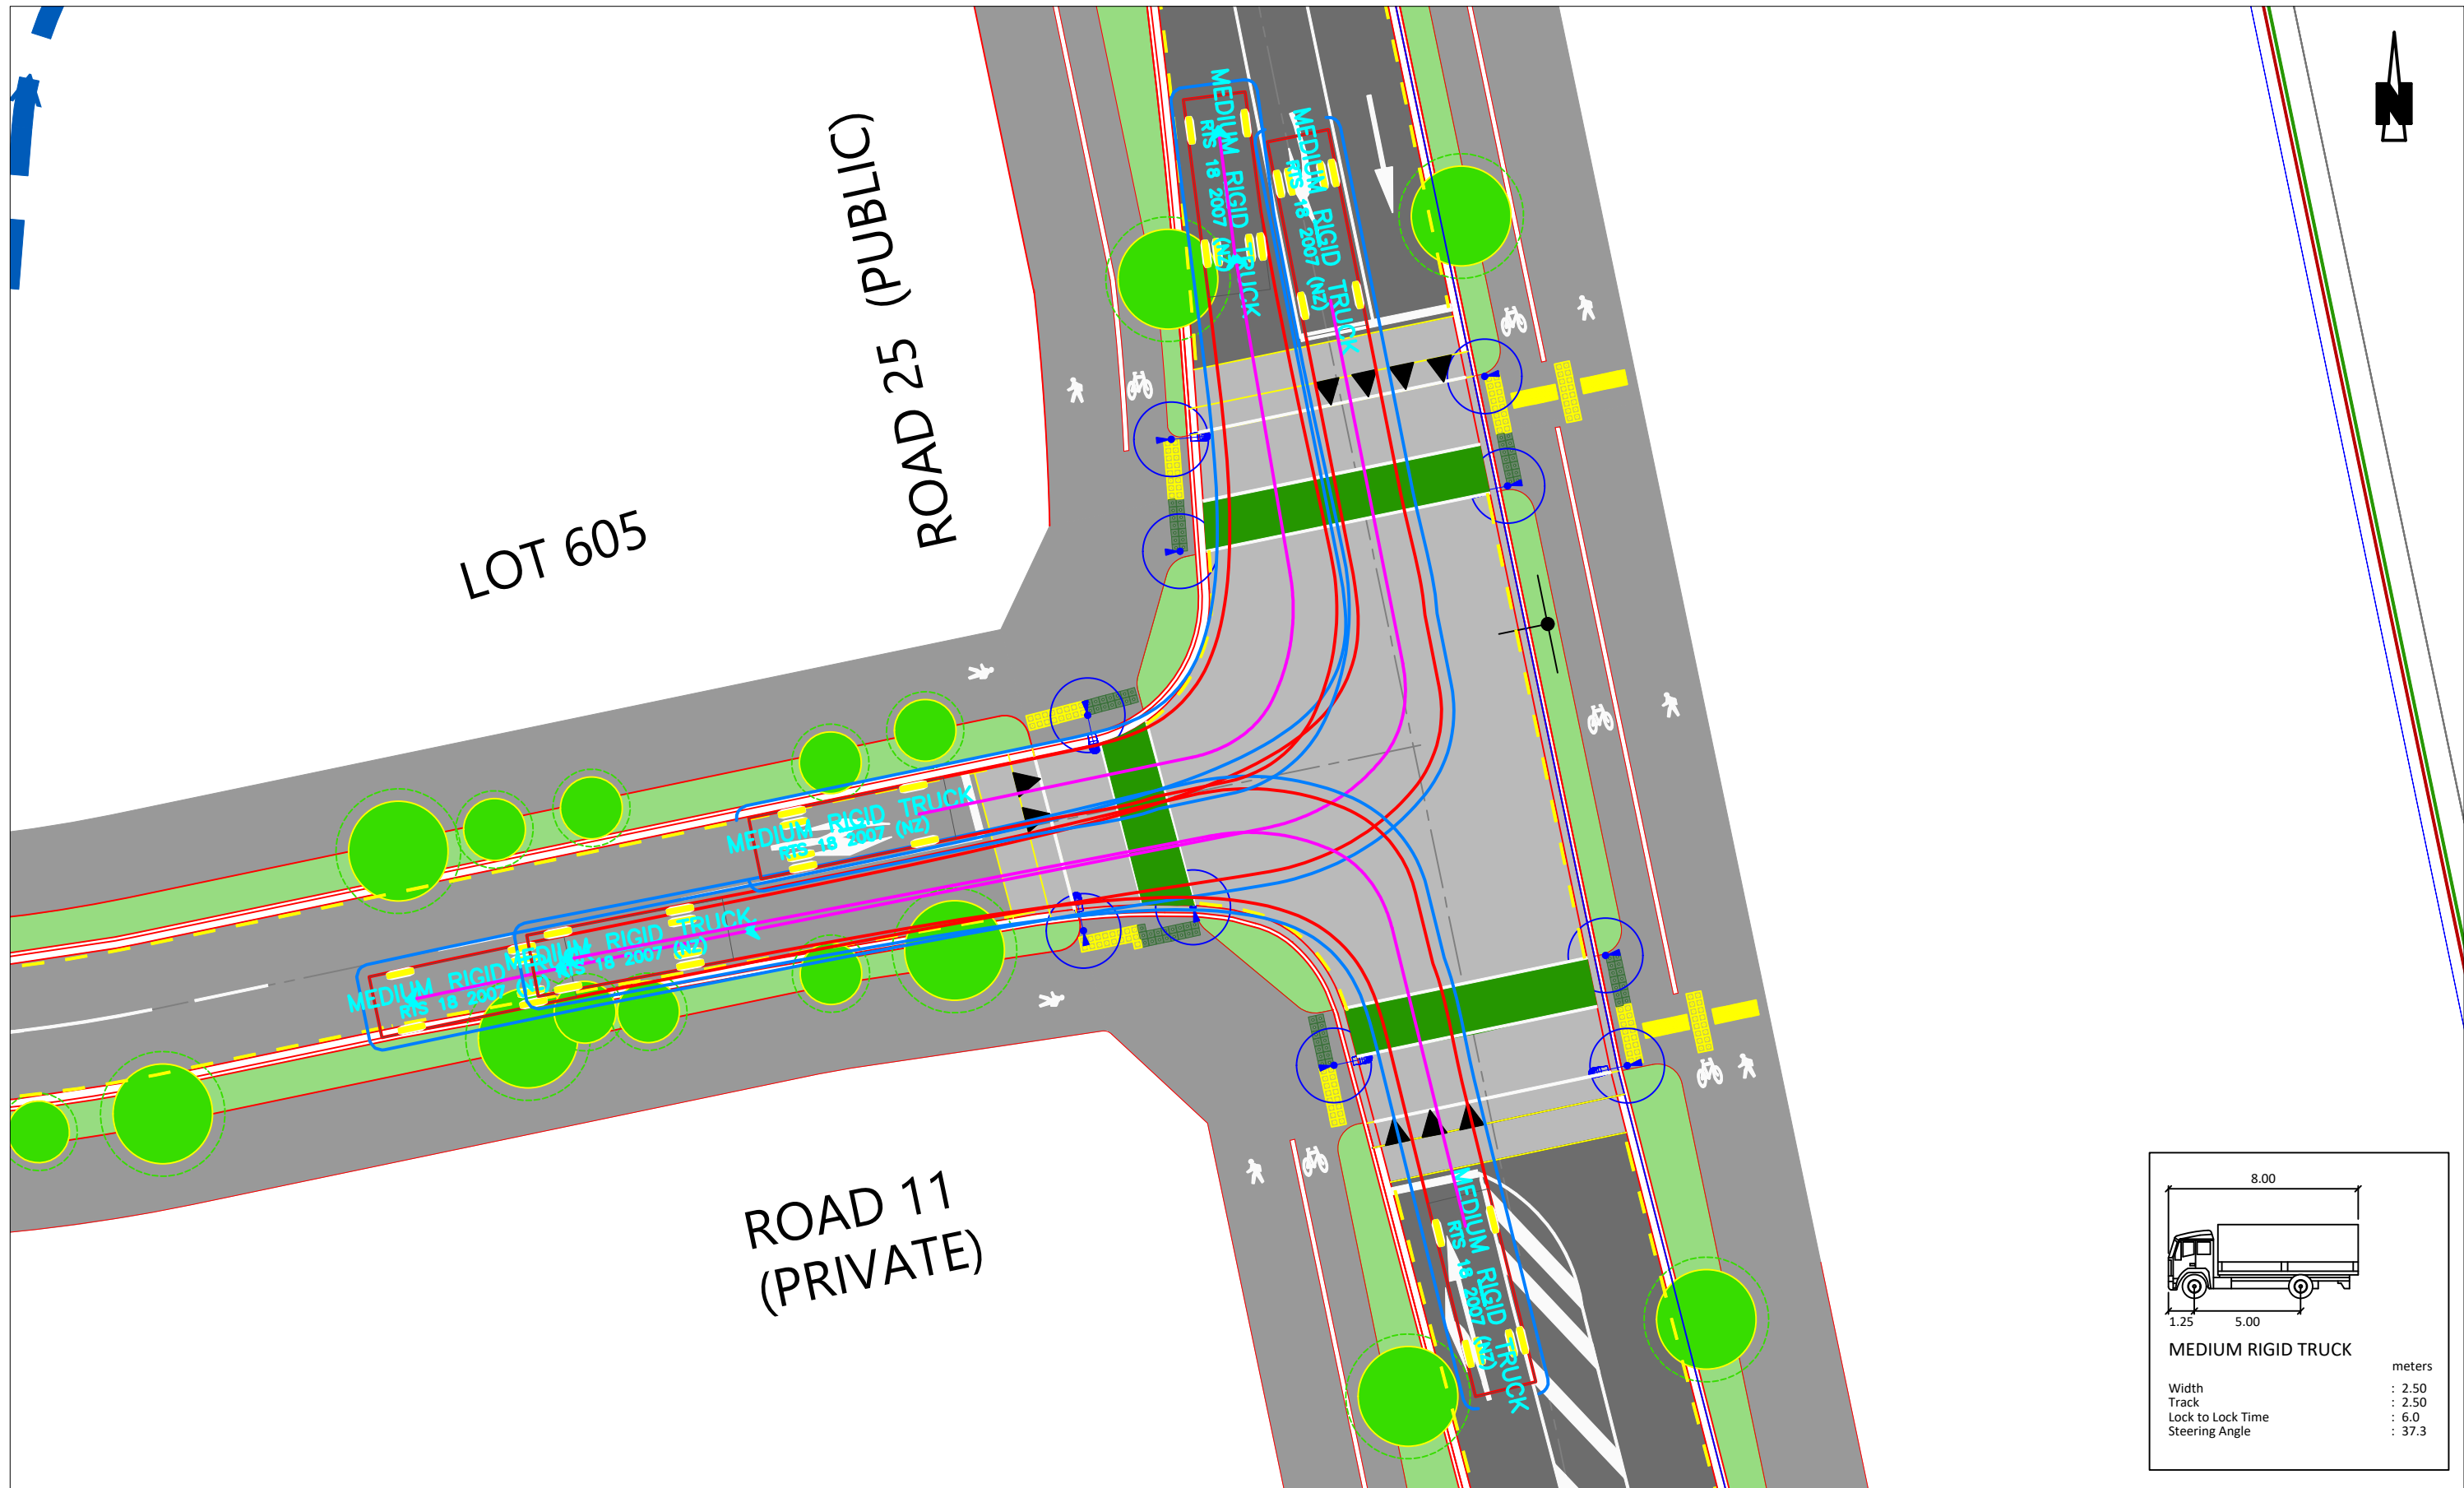

VEHICLE TRACKING SET





Planning | Surveying | Engineering | Environmental

OFFICE
Auckland
A: 25 Broadway, Auckland
P: 09 524 7029
E: Auckland@ckl.co.nz

DRURY CENTRE STAGE 2
KIWI PROPERTY
FOR RESOURCE CONSENT

VEHICLE TRACKING SET
ROA 11/ROAD25 INTERSECTION
SHEET 5 OF 7

Issue	Description	Checked	Date	Designed	Date	Scale
1	VEHICLE TRACKING SET	DH	24.07.2025	AD	24.07.2025	NTS
				AD	24.07.2025	(A3 Original)
				DH	24.07.2025	
				Job No:	Dwg No:	Rev:
				A23016	5	1

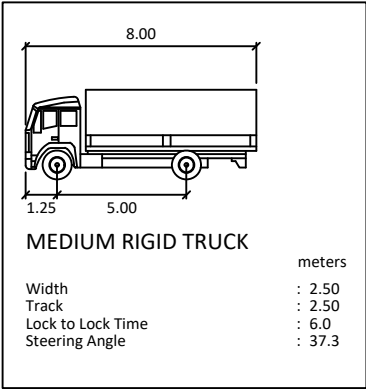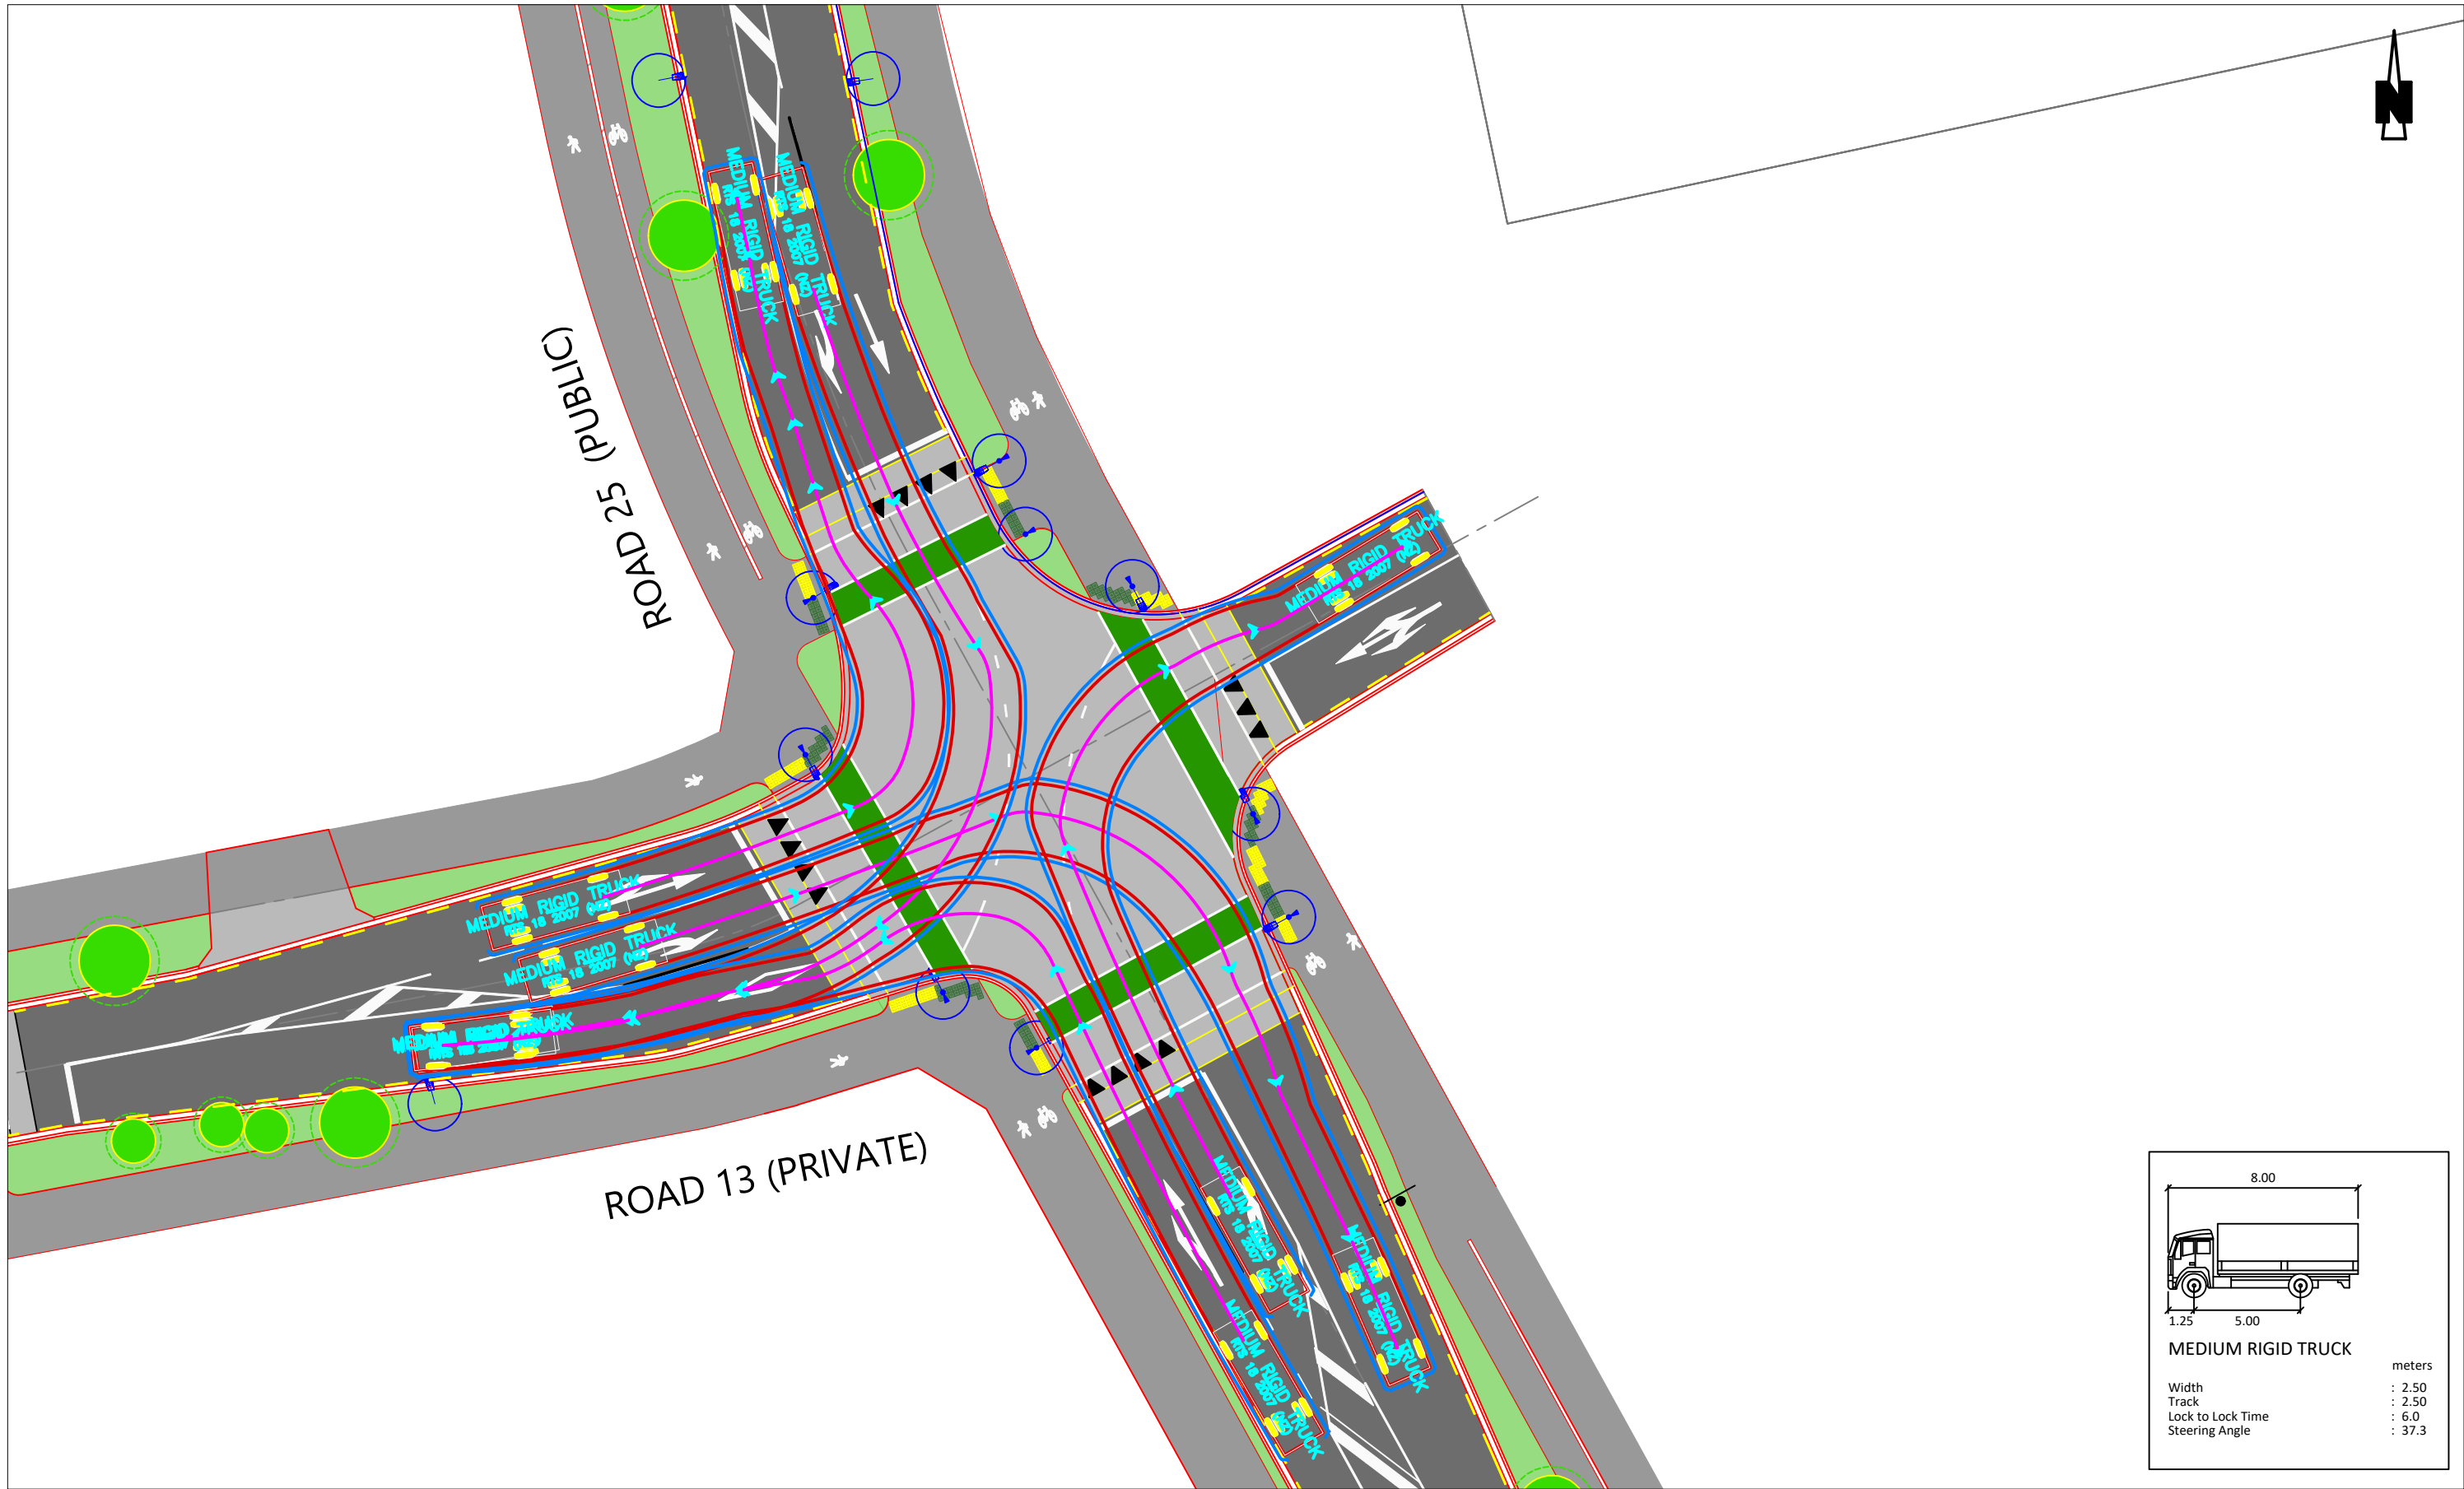

VEHICLE TRACKING SET



Planning | Surveying | Engineering | Environmental

OFFICE
Auckland
A: 25 Broadway, Auckland
P: 09 524 7029
E: Auckland@ckl.co.nz

DRURY CENTRE STAGE 2
KIWI PROPERTY
FOR RESOURCE CONSENT

VEHICLE TRACKING SET
ROA 13/ROAD25 INTERSECTION
SHEET 7 OF 7

Issue	Description	Checked	Date	Designed	Date	Scale
1	VEHICLE TRACKING SET	DH	24.07.2025	AD	24.07.2025	NTS
				AD	24.07.2025	(A3 Original)
				DH	24.07.2025	
				Job No:	Dwg No:	Rev:
				A23016	7	1