

Rev	Description	By	Date
B	FOR CONSENT	MB	02/26
A	DRAFT	DP	12/25



Survey	Design	Drawn	Checked
MAVEN	AJS/MB	AJS/MB	SB


Project	Title
WAIRAKEI SOUTH FTA090 DEVELOPMENT	PROPOSED KOPIUARO A CANAL PUMPSTATION DETAILS

Project	Title
WAIRAKEI SOUTH FTA090 DEVELOPMENT	PROPOSED KOPIUARO A CANAL PUMPSTATION DETAILS

M A V E N
 Mavens Bay of Plenty
 115 Cameron Street, Tauranga
 New Zealand

Project no.	BOP0749
Scale	1:500, 1:200 @ A3
Client	BOP/PA/CA/06.DWG
Drawing no.	C-460-2
Rev	B

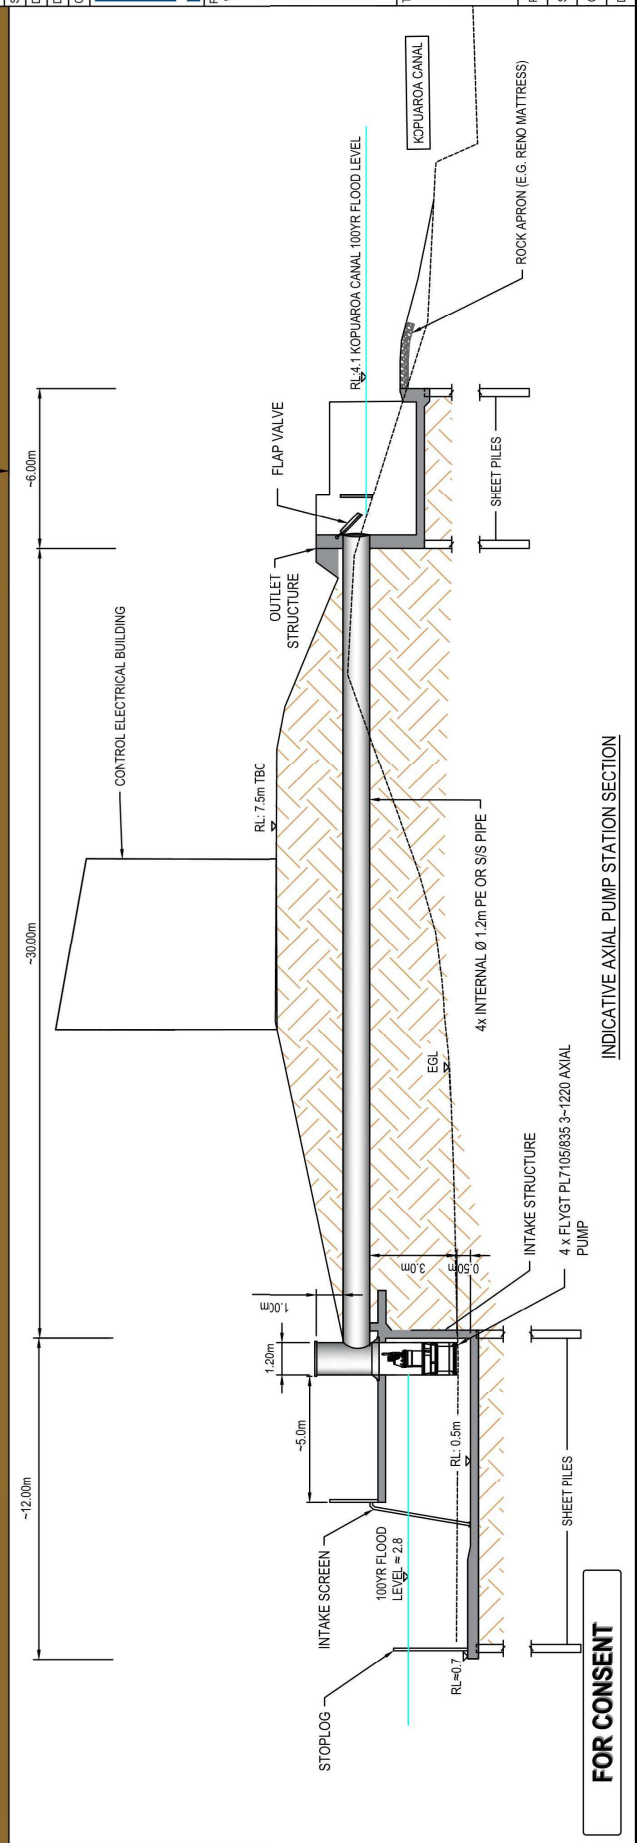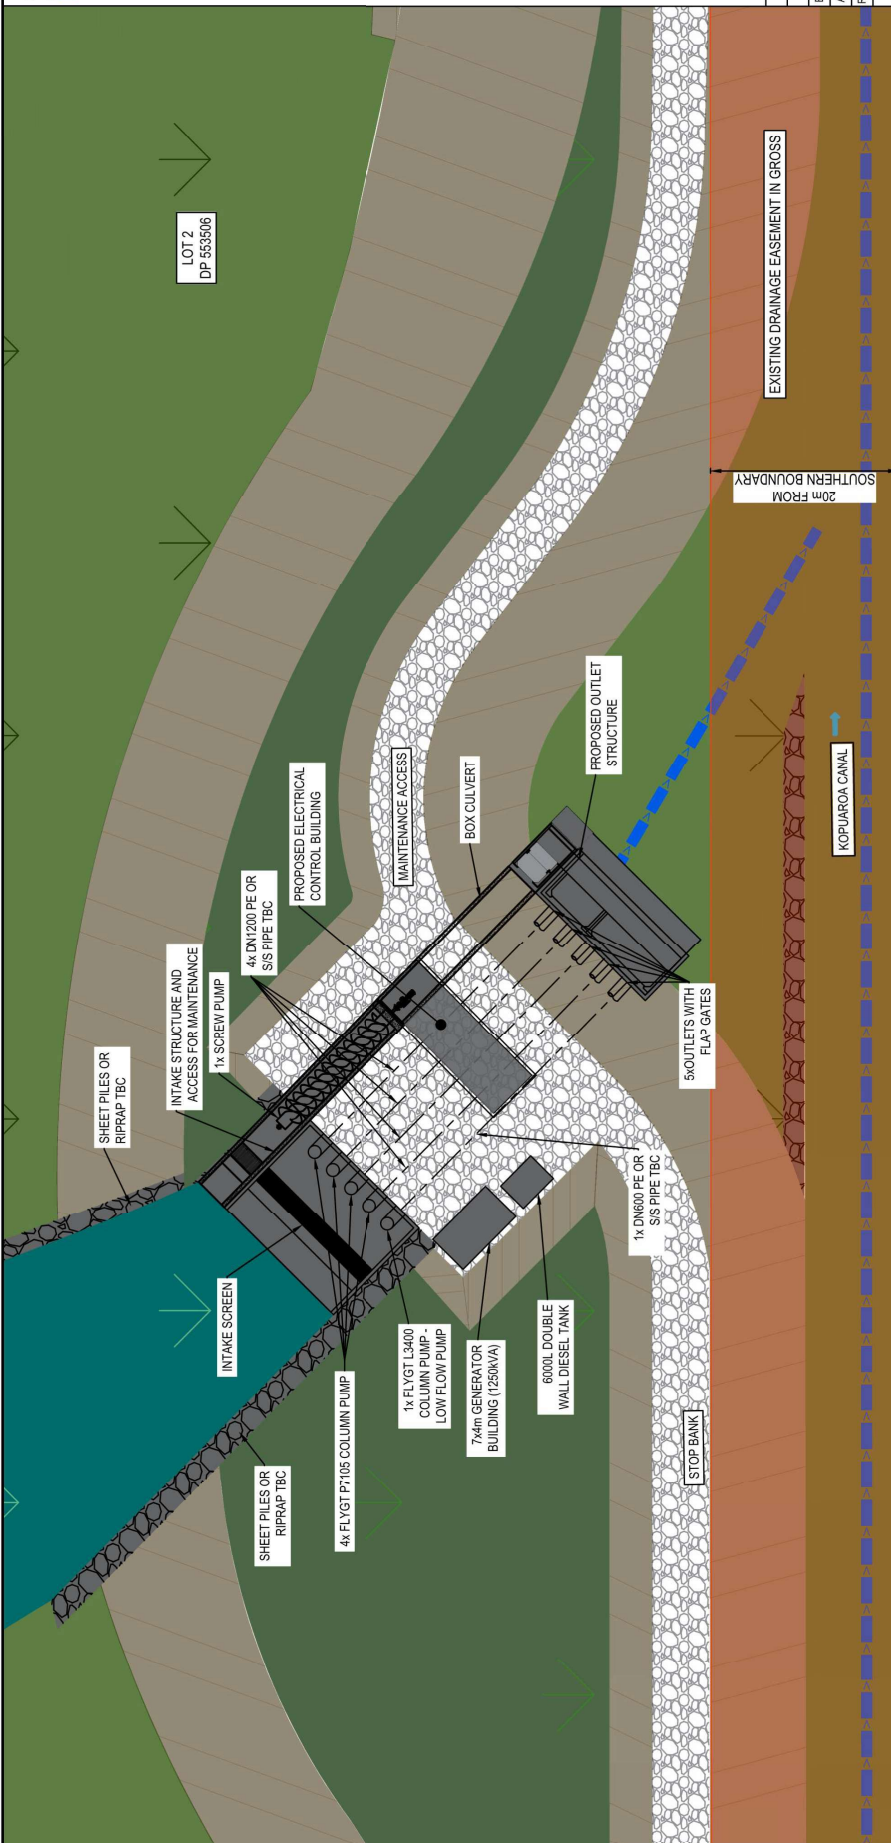

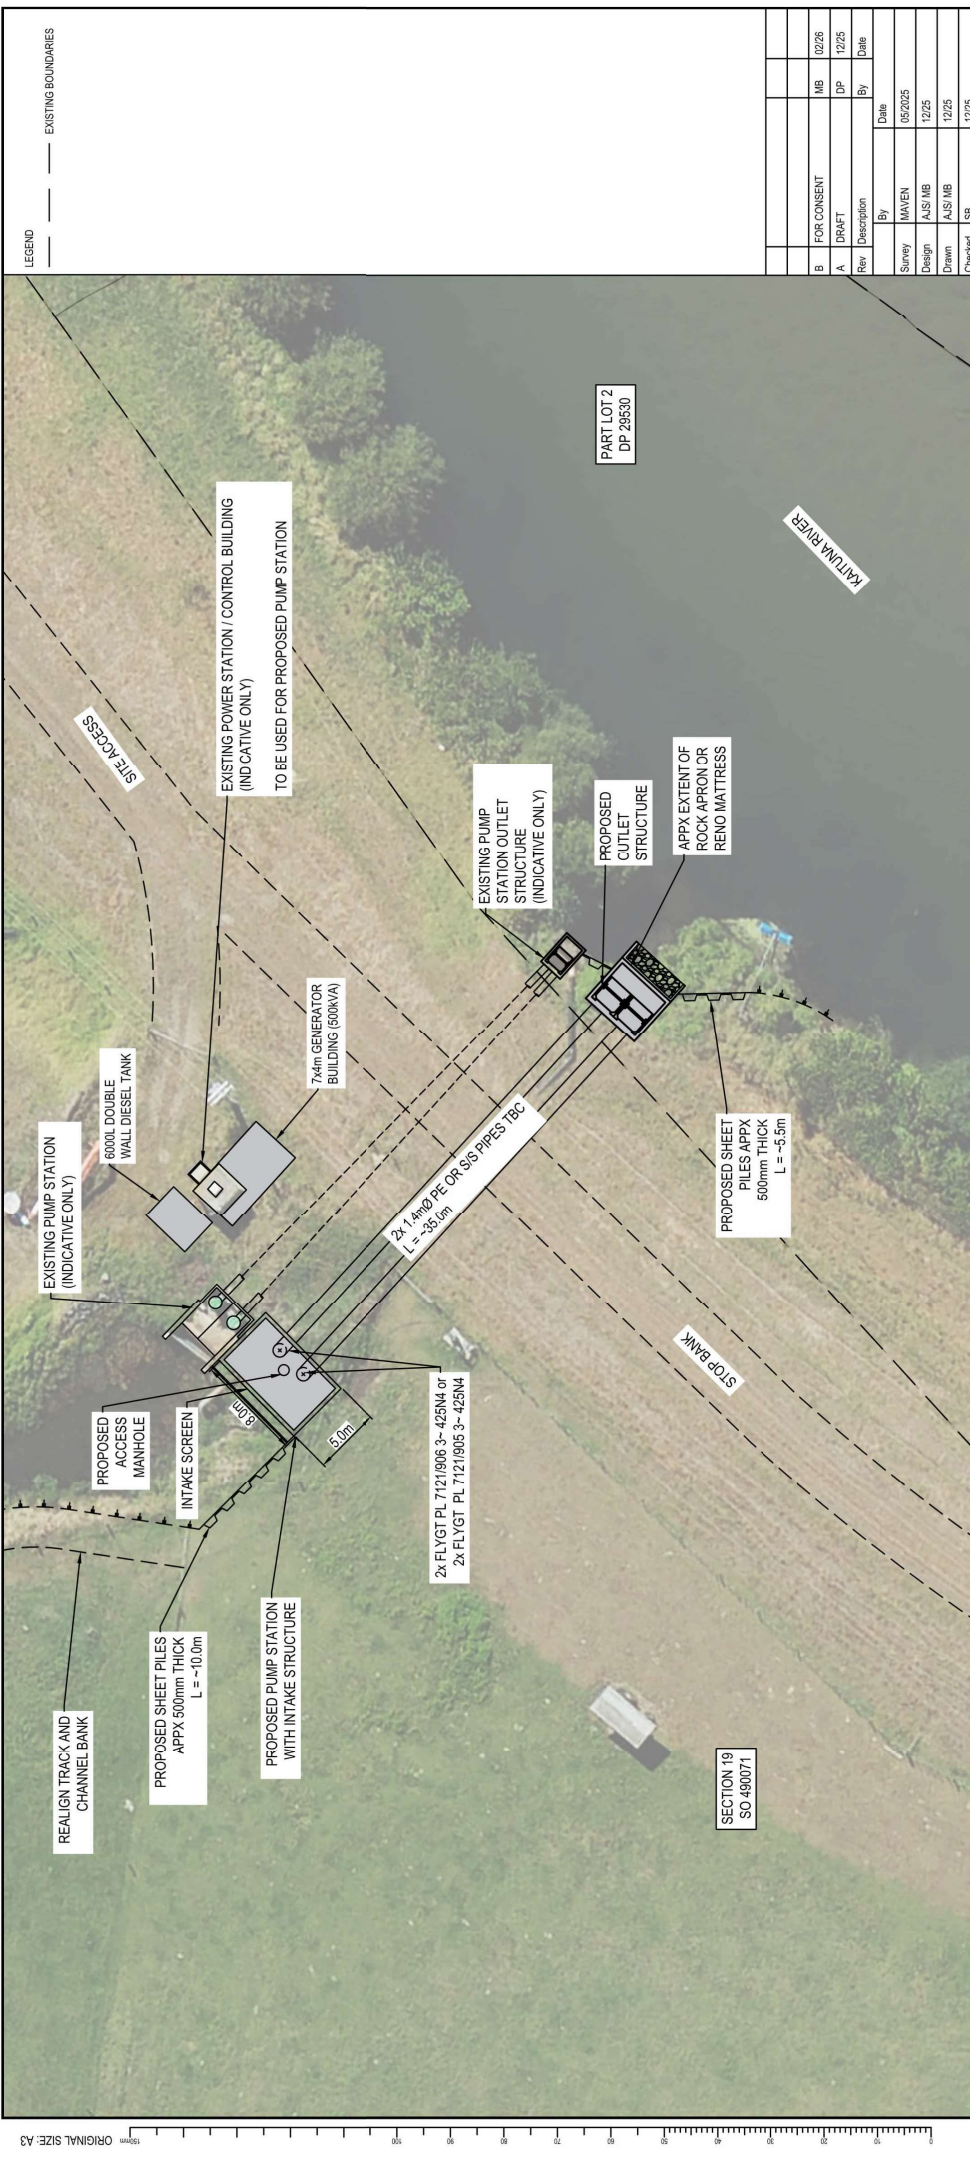


LEGEND	---	EXISTING BOUNDARIES	
Rev	Description	By	Date
B	FOR CONSENT	MB	02/26
A	DRAFT	DP	12/25
Survey	MAVEN		05/2025
Design	AJS/MB		12/25
Drawn	AJS/MB		12/25
Checked	SB		12/25

M A V E N
 M A V E N Bay of Plenty
 115 Cameron Street, Tauranga
 www.maven.co.nz
 New Zealand

Project
WAIRAKEI SOUTH FTA090 DEVELOPMENT
BELL ROAD, PAPAMO A FOR BELL ROAD LIMITED PARTNERSHIP

Title
PROPOSED BELL ROAD A DRAIN PUMP STATION DETAILS

Project no. BOP0749
Scale 1:400, 1:200 @ A3
Client file BOP094-0260.DWG
Drawing no. C-600-3
Rev B

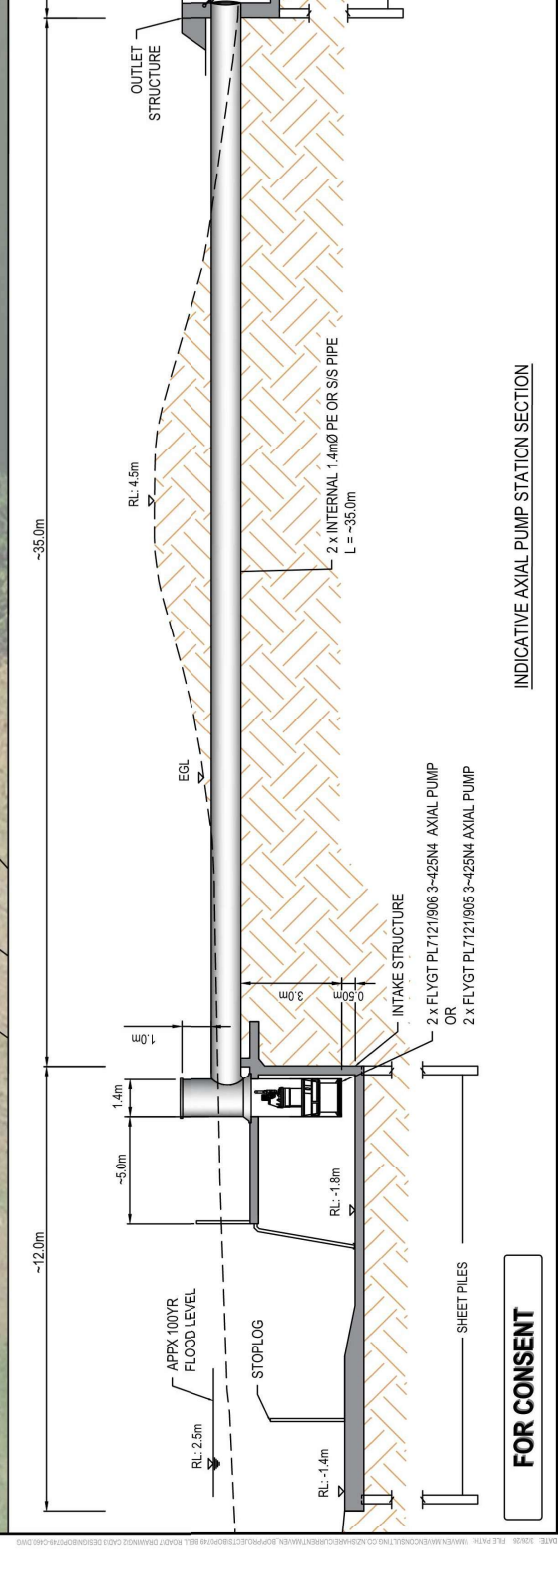

FOR CONSENT

INDICATIVE AXIAL PUMP STATION SECTION