



Plot Date: 2023-08-09 11:34 AM. Filename: 523844-W00001-DRG-RO-0104.DWG

REV	DATE	REVISION DETAILS	REV	DRAWN	DESIGNED	VERIFIED	APPROVED
A	2023-08-09	ISSUED FOR RESOURCE CONSENT	A	S. GOURLEY	M. LAING	M. LAING	W. NEL

PREPARED BY



www.aurecongroup.com

CLIENT




CLIENT DOCUMENT NUMBER

REV

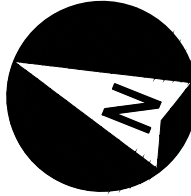


Coordinate system
Height datum

PRINT ALL COPIES
IN COLOUR



CONSTRUCTION STATUS	
NOT FOR CONSTRUCTION	
DRAWN BY	S. GOURLEY
DESIGNED BY	M. LAING
STATUS	CODE
STARTED	W1
DOCUMENT STATE	WORK IN PROGRESS

PROJECT			
KIWI PROPERTY DRURY OFF RAMP RESOURCE CONSENT			
TITLE			
CIVILS GENERAL ARRANGEMENT LAYOUT PLAN SHEET 4			
DOCUMENT CODE			
523844-W00001-DRG-RO-0104			
SCALE	SIZE	REFERENCE No.	REV
1:500	A1	DRG-RO-0104	A

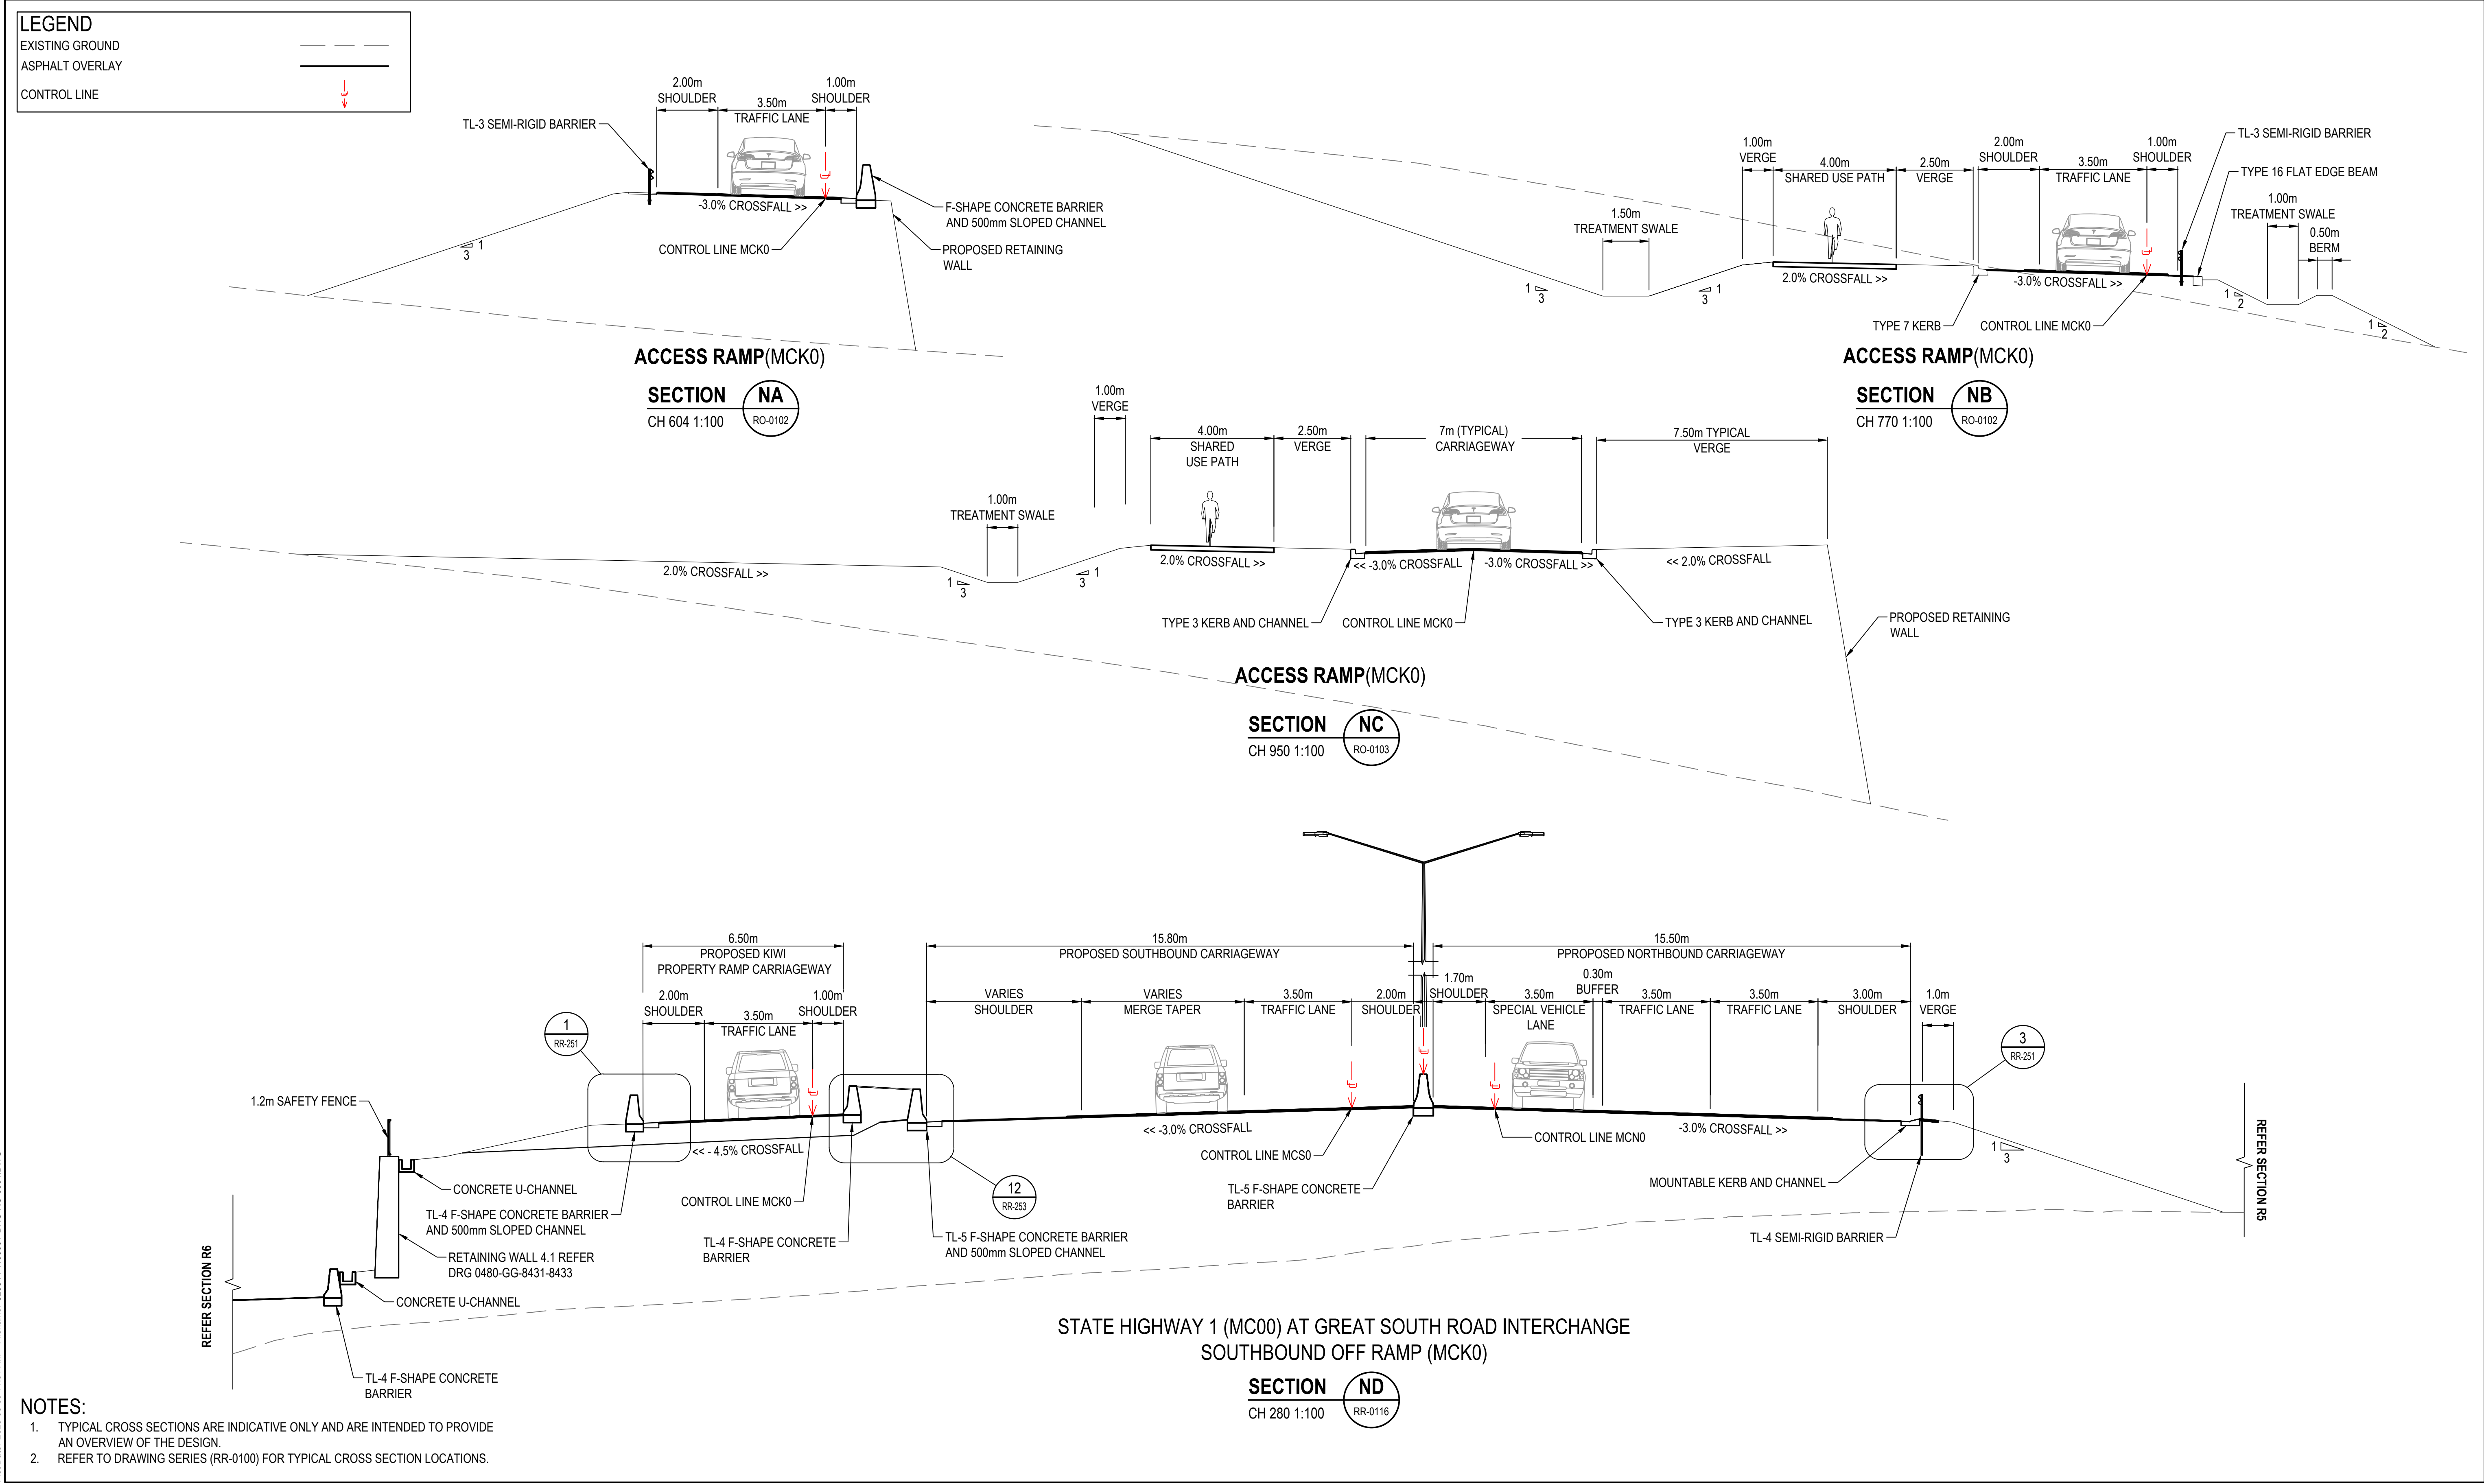

REV	DATE	REVISION DETAILS	REV	DRAWN	DESIGNED	VERIFIED	APPROVED
A	2023-08-09	ISSUED FOR RESOURCE CONSENT	A	S.GOURLEY	RC.CONSTANT	M.LAING	W.NEL

PREPARED BY

aurecon

www.aurecongroup.com

CLIENT

Kiwi Property

WAKA KOTAHI
NZ TRANSPORT
AGENCY

CLIENT DOCUMENT NUMBER

REV

1 0 2 4m
SCALE 1:100

All written dimensions take precedence over scaled dimensions.

Coordinate system

Height datum

PRINT ALL COPIES IN COLOUR

CONSTRUCTION STATUS

NOT FOR CONSTRUCTION

DRAWN BY
S.GOURLEY

DESIGNED BY
RC.CONSTANTINESCU

STATUS
STARTED

CODE
W1

DOCUMENT STATE

WORK IN PROGRESS

PROJECT

KIWI PROPERTY DRURY OFF RAMP
RESOURCE CONSENT

TITLE

ROADS
TYPICAL CROSS SECTIONS
SHEET 1

DOCUMENT CODE

523844-W00001-DRG-RO-0301

SCALE

AS SHOWN

SIZE


A1

REFERENCE No.

DRG-RO-0301

REV

A

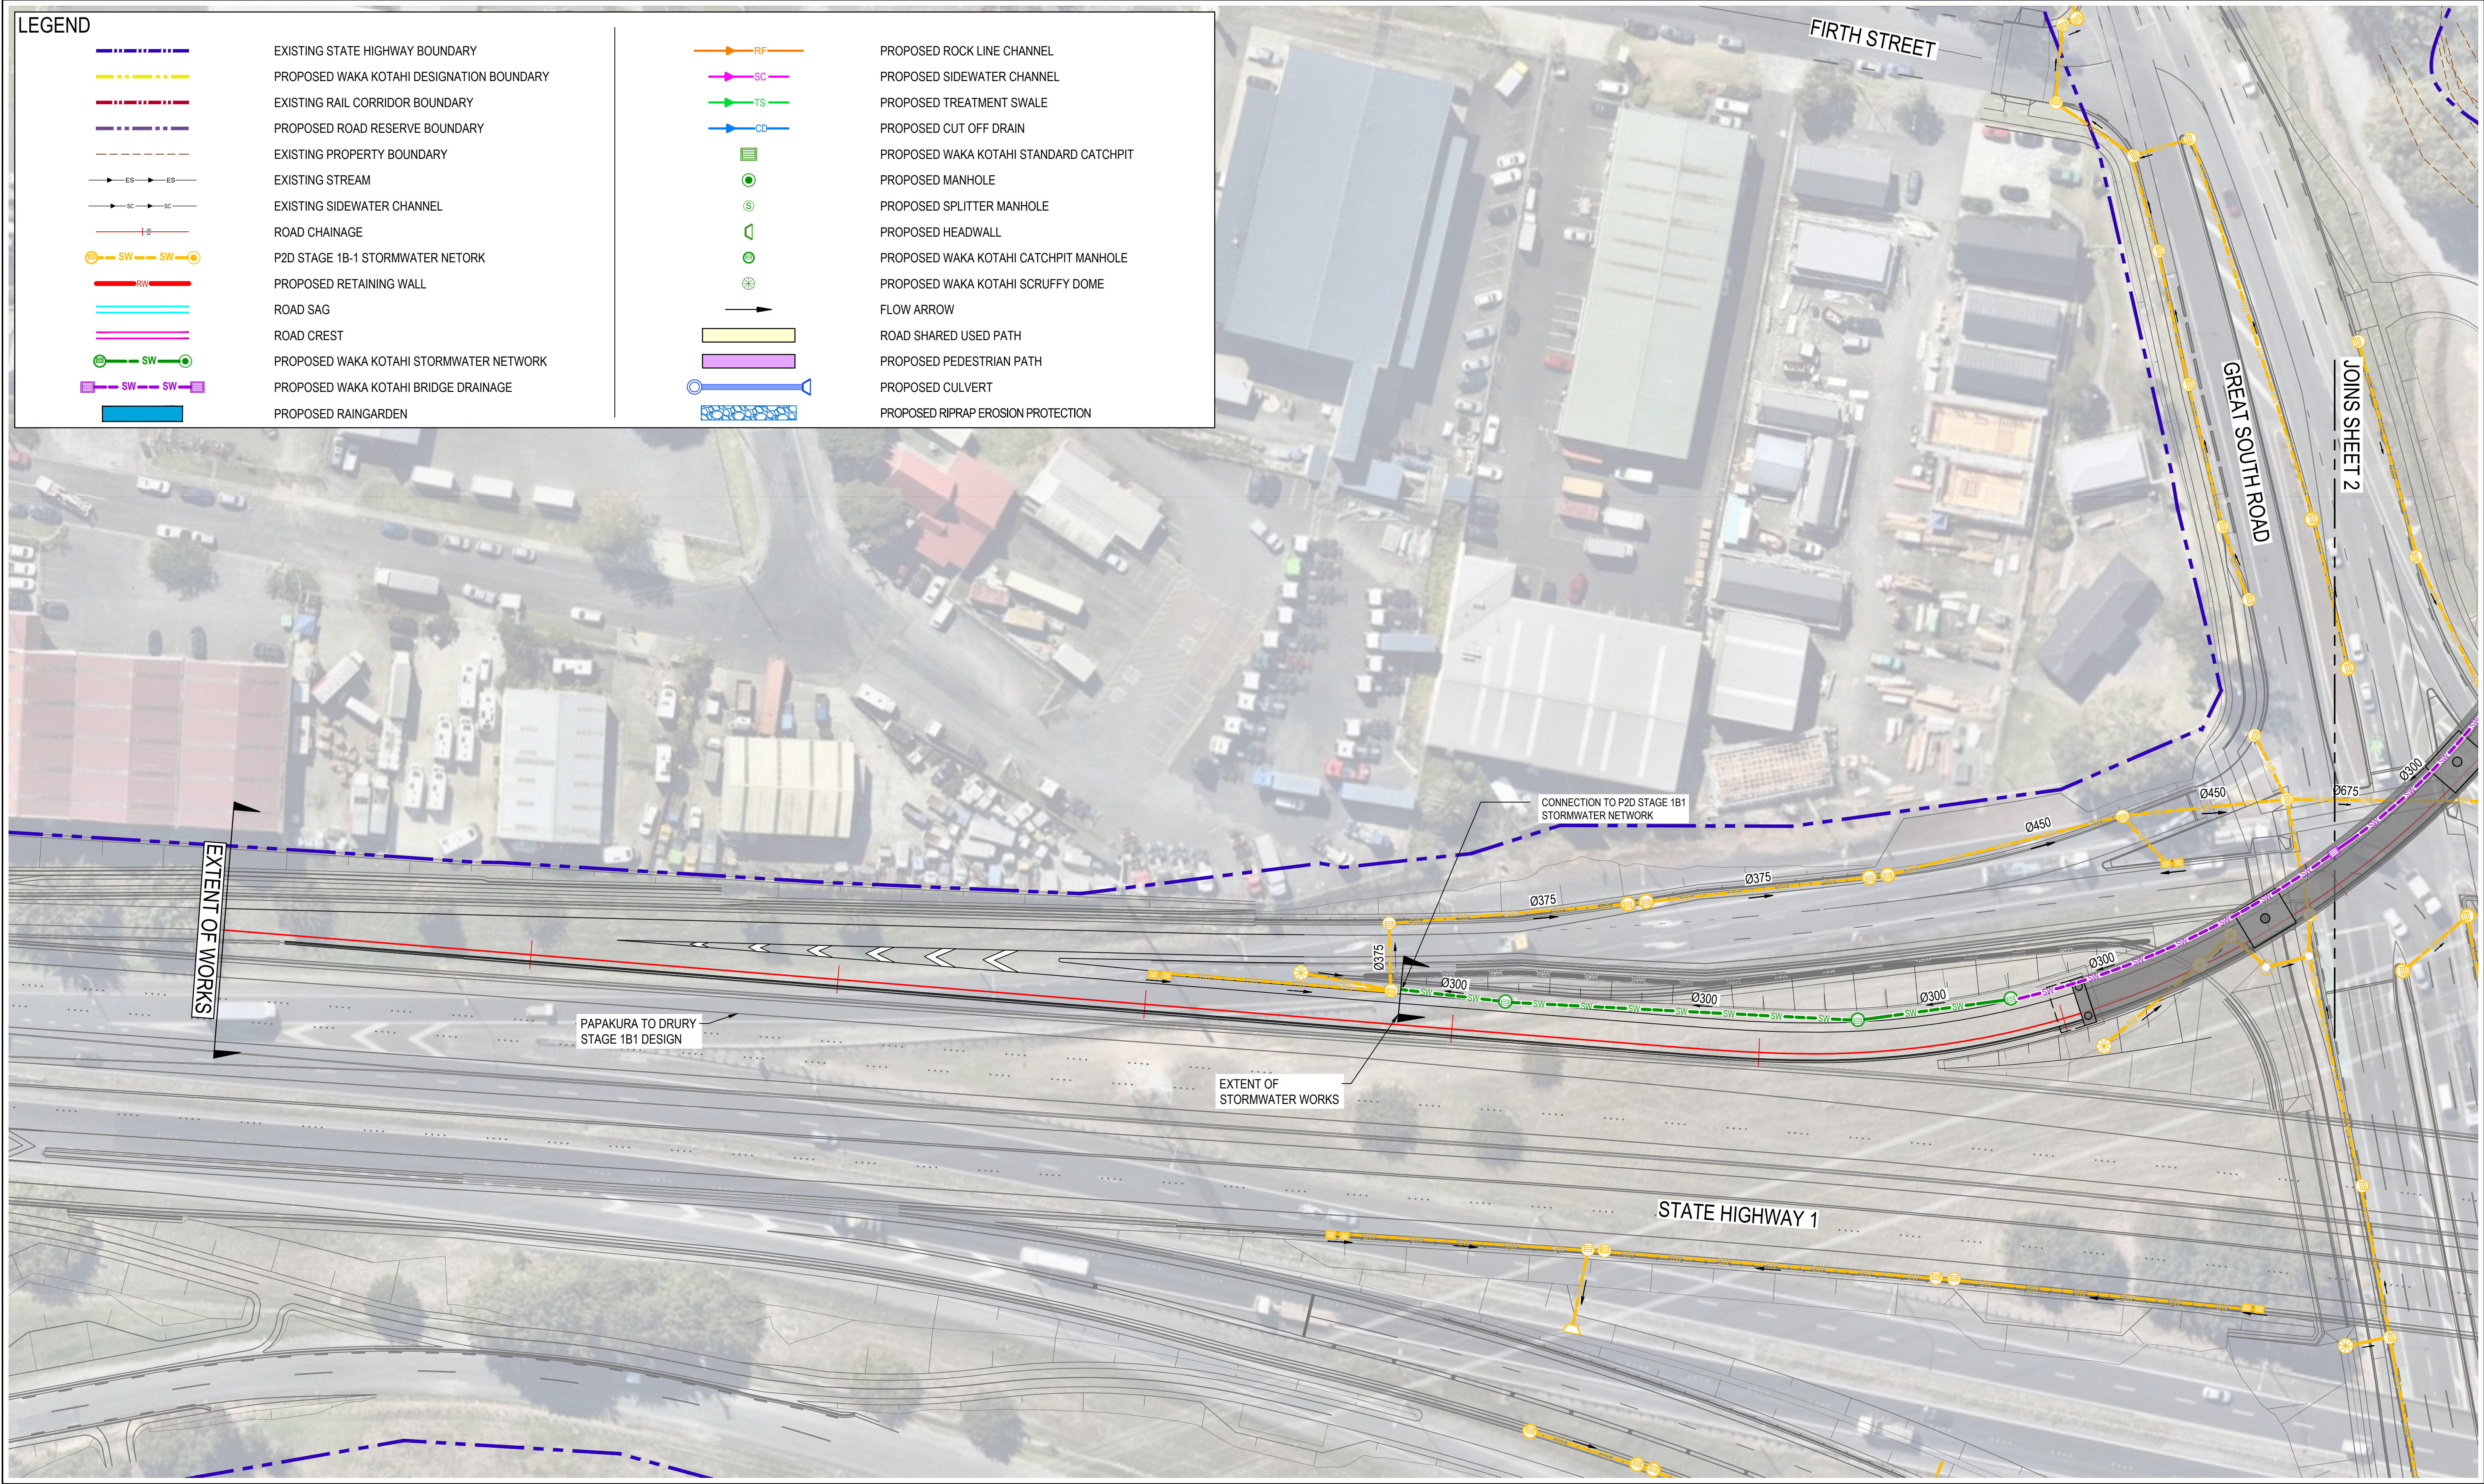

NOTES:
1. IMAGERY COPYRIGHT NEARMAP 2022
2. PAKAPURA TO DRURY STAGE 1B-1 AND SURVEY SHOWN IN GRAY

REV	DATE	REVISION DETAILS	REV	DRAWN	DESIGNED	VERIFIED	APPROVED
A	2023-08-09	ISSUED FOR RESOURCE CONSENT	A	S.GOURLEY	A.MONK	D.HUGHES	W.NEL

PREPARED BY

aurecon

www.aurecongroup.com

CLIENT

Kiwi Property

WAKA KOTAHI
NZ TRANSPORT
AGENCY

5 0 10 20m
SCALE 1:500

Coordinate system
MT EDEN 200
Height datum
NZVD16

PRINT ALL COPIES
IN COLOUR

CONSTRUCTION STATUS
**NOT FOR
CONSTRUCTION**

DRAWN BY
S.GOURLEY

DESIGNED BY
A.MONK

STATUS
STARTED

CODE
W1


DOCUMENT STATE
WORK IN PROGRESS

PROJECT
KIWI PROPERTY DRURY OFF RAMP
RESOURCE CONSENT

TITLE
STORMWATER DRAINAGE
PROPOSED STORMWATER LAYOUT PLAN
SHEET 1

DOCUMENT CODE
523844-W00001-DRG-WD-0101

SCALE	SIZE	REFERENCE No.	REV
1:500	A1	DRG-WD-0101	A

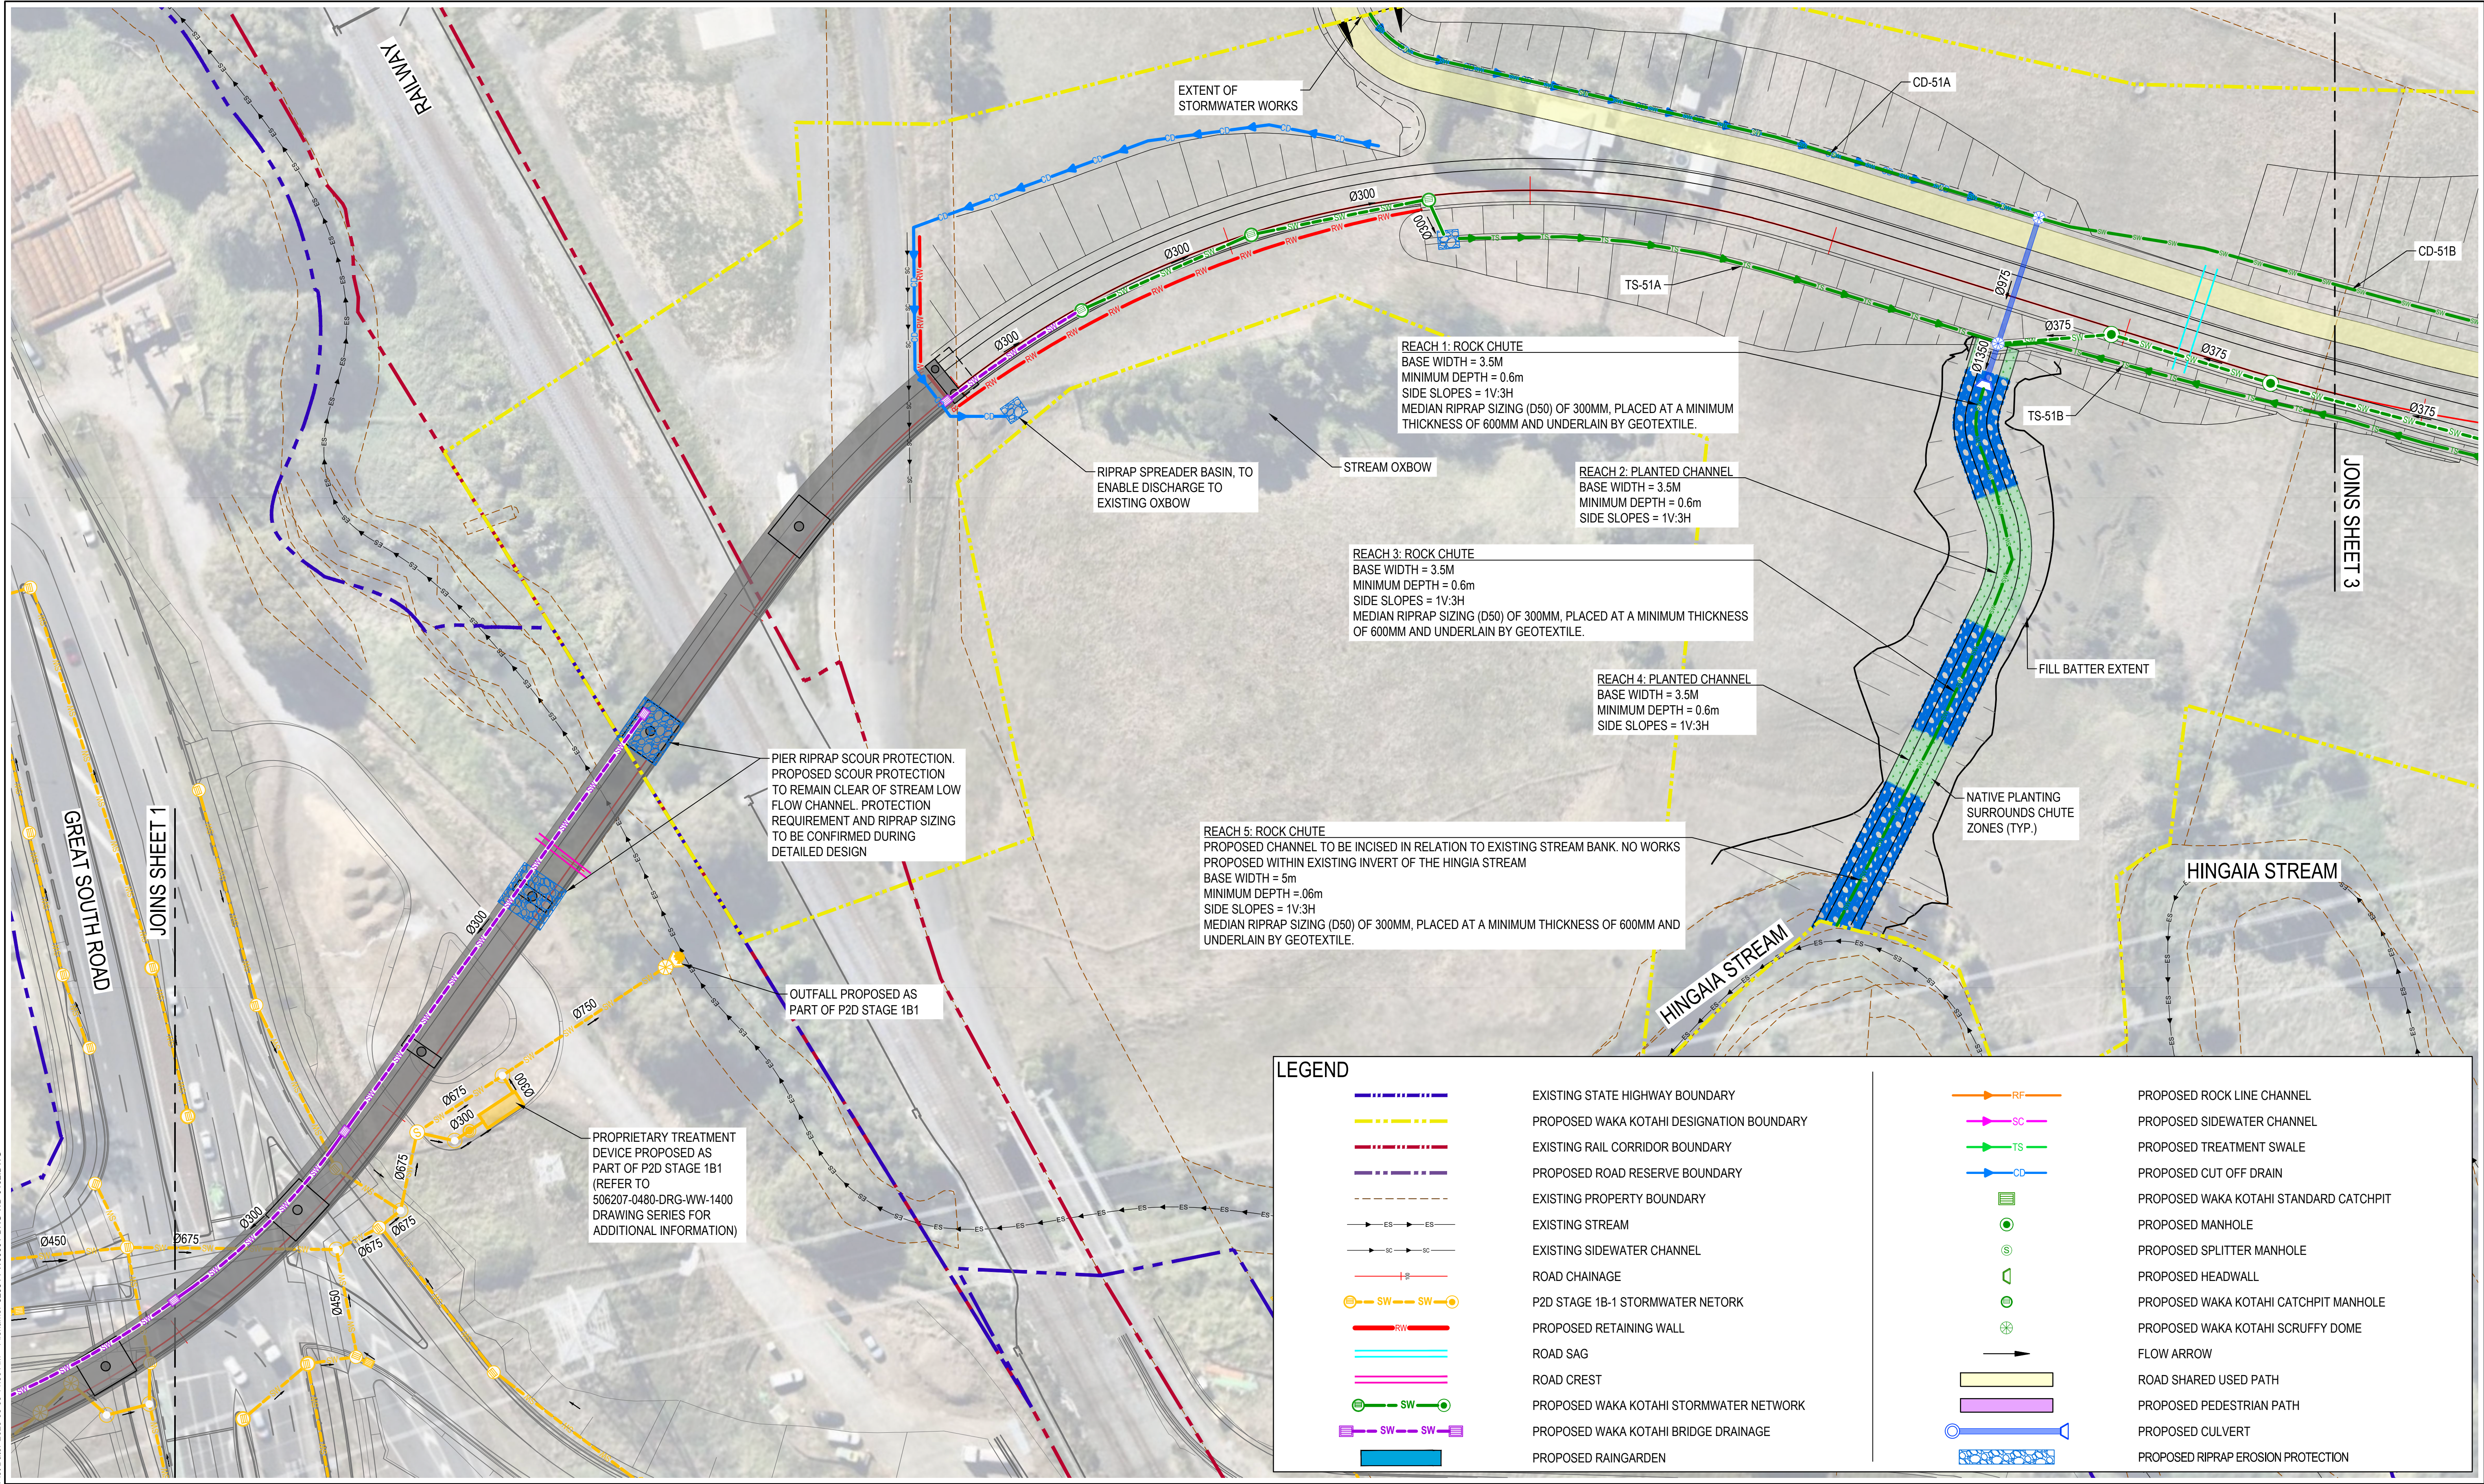

NOTES:
1. IMAGERY COPYRIGHT NEARMAP 2022
2. PAPAKURA TO DRURY STAGE 1B-1 AND SURVEY SHOWN IN GRAY

REV	DATE	REVISION DETAILS	REV	DRAWN	DESIGNED	VERIFIED	APPROVED
A	2023-08-09	ISSUED FOR RESOURCE CONSENT	A	S.GOURLEY	A.MONK	D.HUGHES	W.NEL


PREPARED BY
aurecon
www.aurecongroup.com

CLIENT
Kiwi Property
WAKA KOTAHI
NZ TRANSPORT
AGENCY

Coordinate system
MT EDEN 200
Height datum
NZVD16
PRINT ALL COPIES
IN COLOUR

CONSTRUCTION STATUS
**NOT FOR
CONSTRUCTION**
DRAWN BY
S.GOURLEY
DESIGNED BY
A.MONK
STATUS
STARTED
CODE
W1
DOCUMENT STATE
WORK IN PROGRESS

PROJECT
KIWI PROPERTY DRURY OFF RAMP
RESOURCE CONSENT
TITLE
STORMWATER DRAINAGE
PROPOSED STORMWATER LAYOUT PLAN
SHEET 2
DOCUMENT CODE
523844-W00001-DRG-WD-0102
SCALE
1:500
SIZE
A1
REFERENCE No.
DRG-0102
REV
A

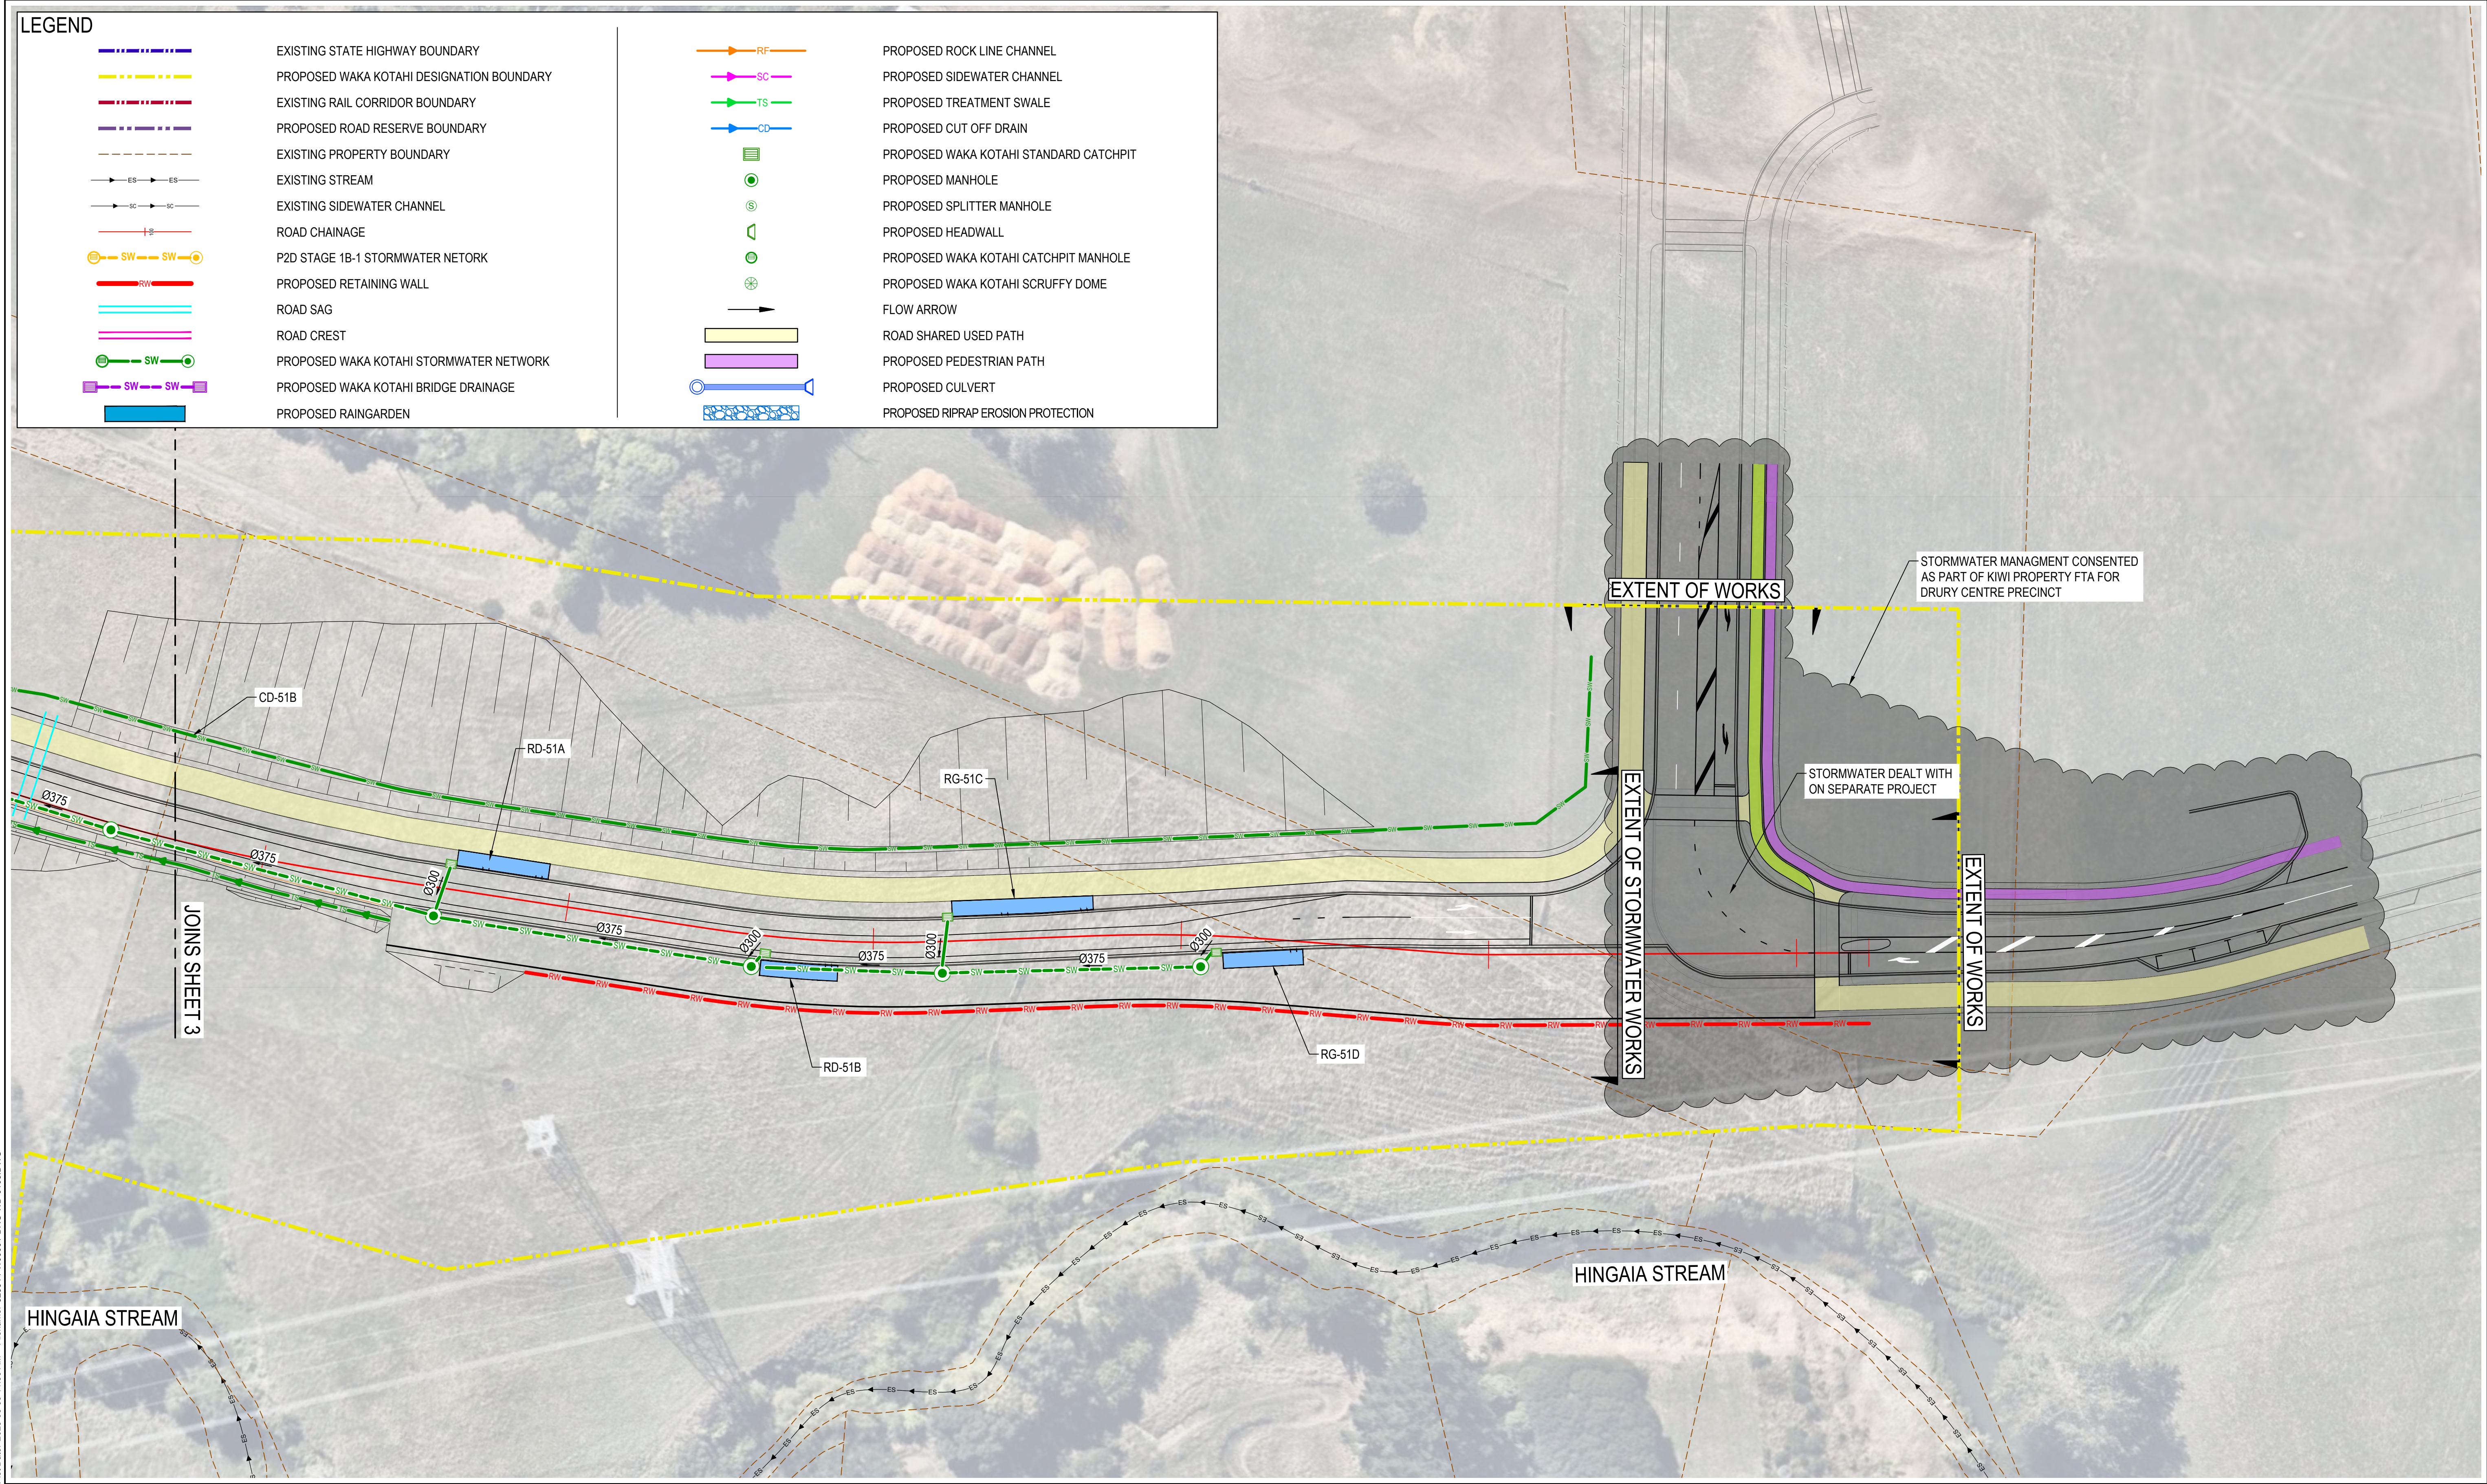

Plot Date: 2023-06-09 11:30 AM. Filename: 523844-W00001-DRG-WD-0103.DWG

NOTES:

- IMAGERY COPYRIGHT NEARMAP 2022
- PAPAKURA TO DRURY STAGE 1B-1 AND SURVEY SHOWN IN GRAY

REV	DATE	REVISION DETAILS	REV	DRAWN	DESIGNED	VERIFIED	APPROVED
A	2023-08-09	ISSUED FOR RESOURCE CONSENT	A	S.GOURLEY	A.MONK	D.HUGHES	W.NEL

PREPARED BY

www.aurecongroup.com

CLIENT

5 0 10 20m
SCALE 1:500

All written dimensions take precedence over scaled dimensions.

Coordinate system
MT EDEN 200
Height datum
NZVD16

PRINT ALL COPIES
IN COLOUR

CONSTRUCTION STATUS NOT FOR CONSTRUCTION		PROJECT KIWI PROPERTY DRURY OFF RAMP RESOURCE CONSENT	
DRAWN BY S.GOURLEY		TITLE STORMWATER DRAINAGE PROPOSED STORMWATER LAYOUT PLAN SHEET 3	
DESIGNED BY A.MONK		DOCUMENT CODE 523844-W00001-DRG-WD-0103	
STATUS STARTED	CODE W1	SCALE 1:500	SIZE A1
DOCUMENT STATE WORK IN PROGRESS		REFERENCE No. DRG-WD-0103	REV A