


PAVILLION


PAVILION

Pavilion

Located at Area B, close to the main entrance. The pavilion is a communal area for the residents use. It is a single storey building with a floor area of 150 m², containing a communal dining, kitchen, residents lounge, storage and 2xWCs. The communal dining lead to an external deck facing towards the stream to introduce views of the surrounding landscape into the internal spaces.

Walkways will be provided connecting the pavilion to the main entrance and villas in Area B.

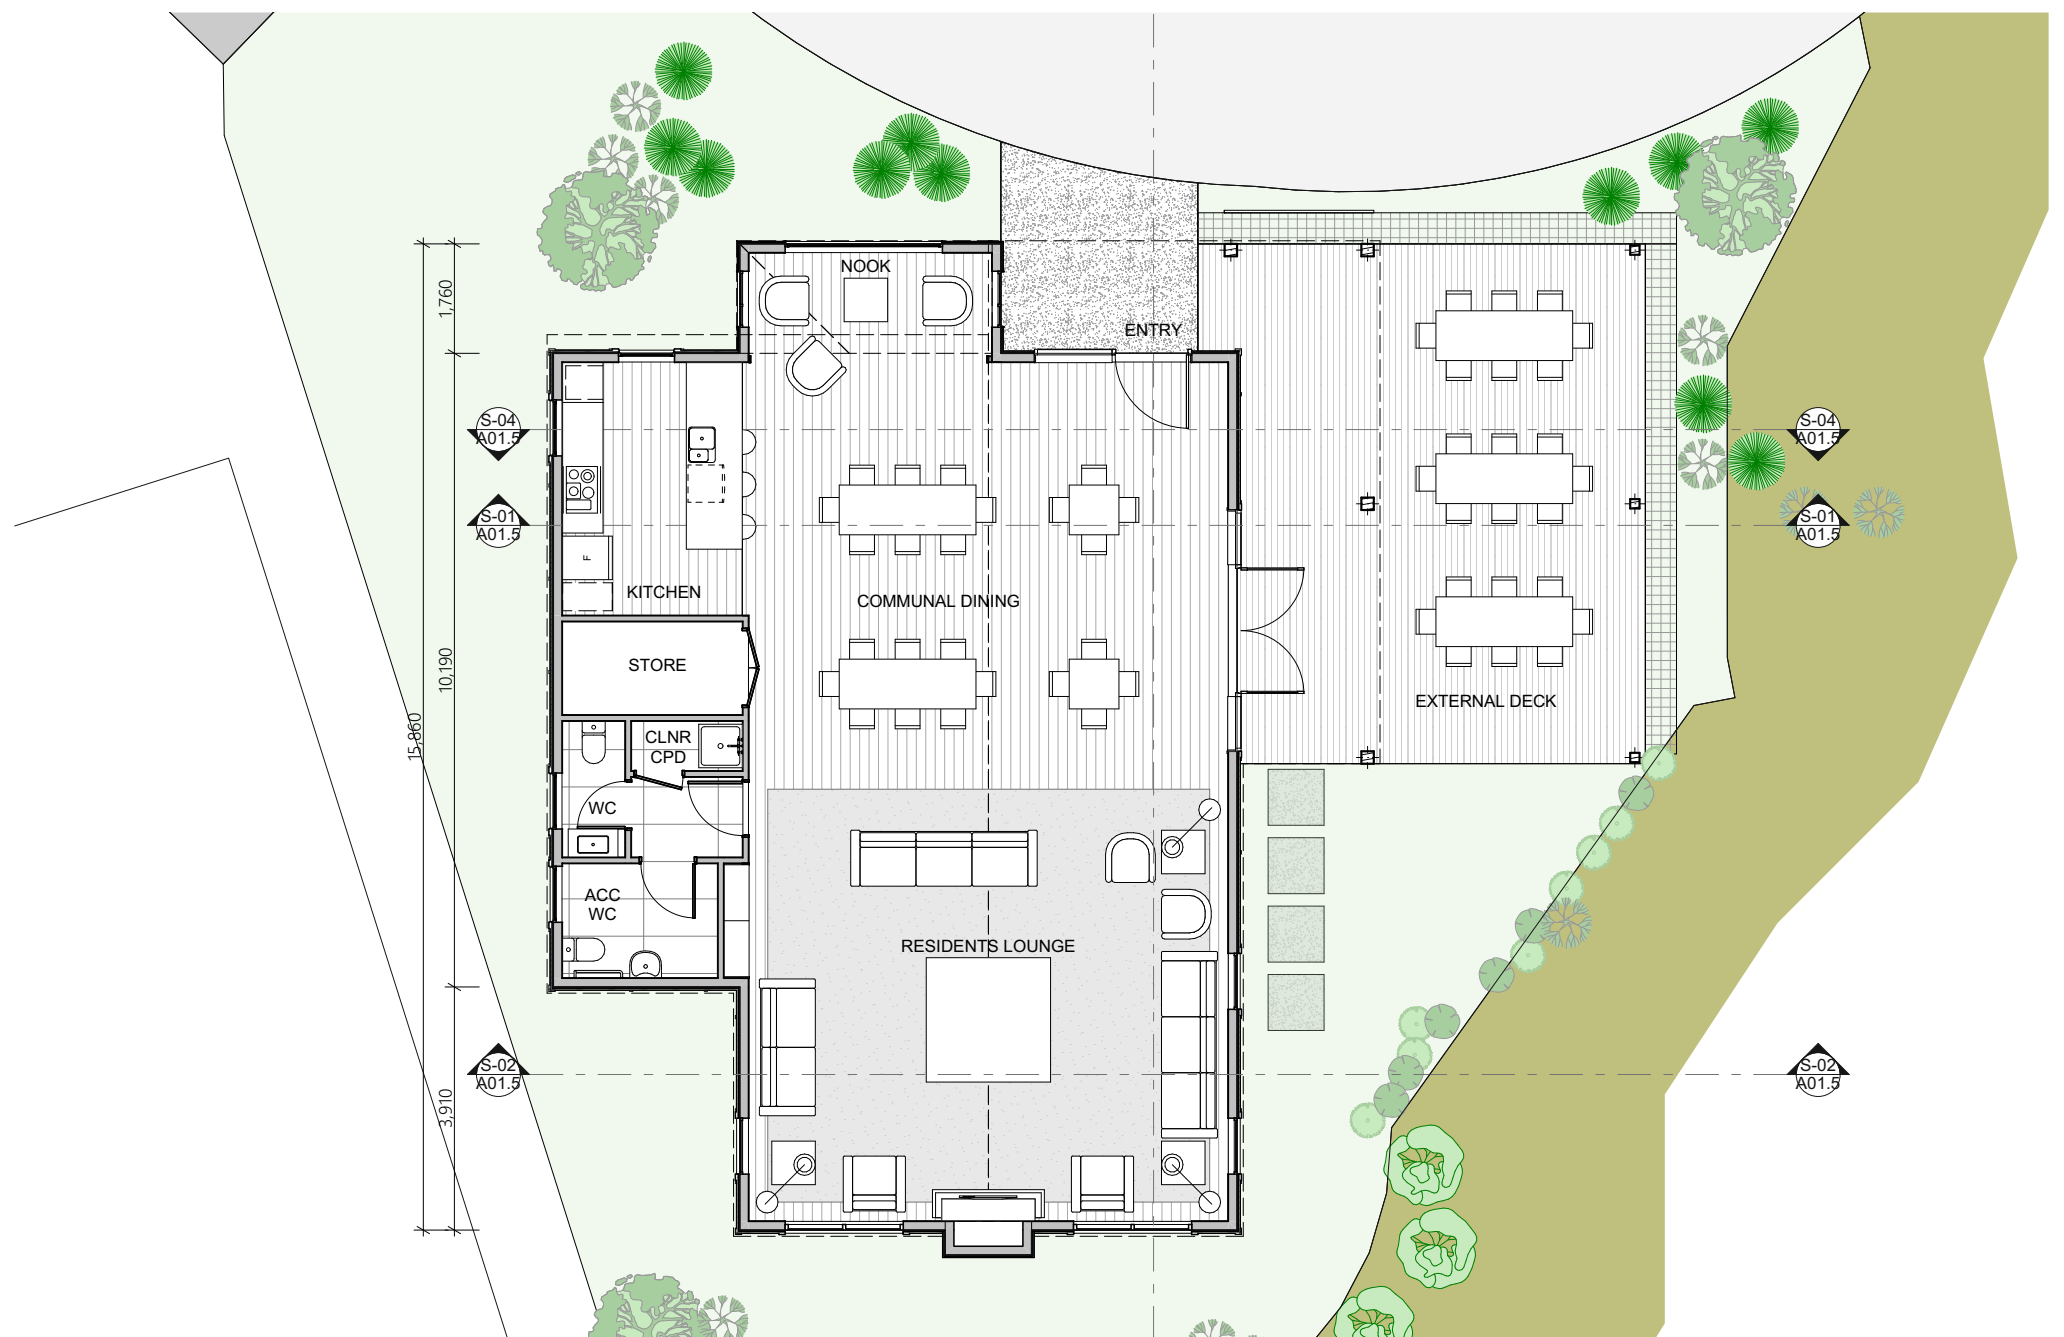


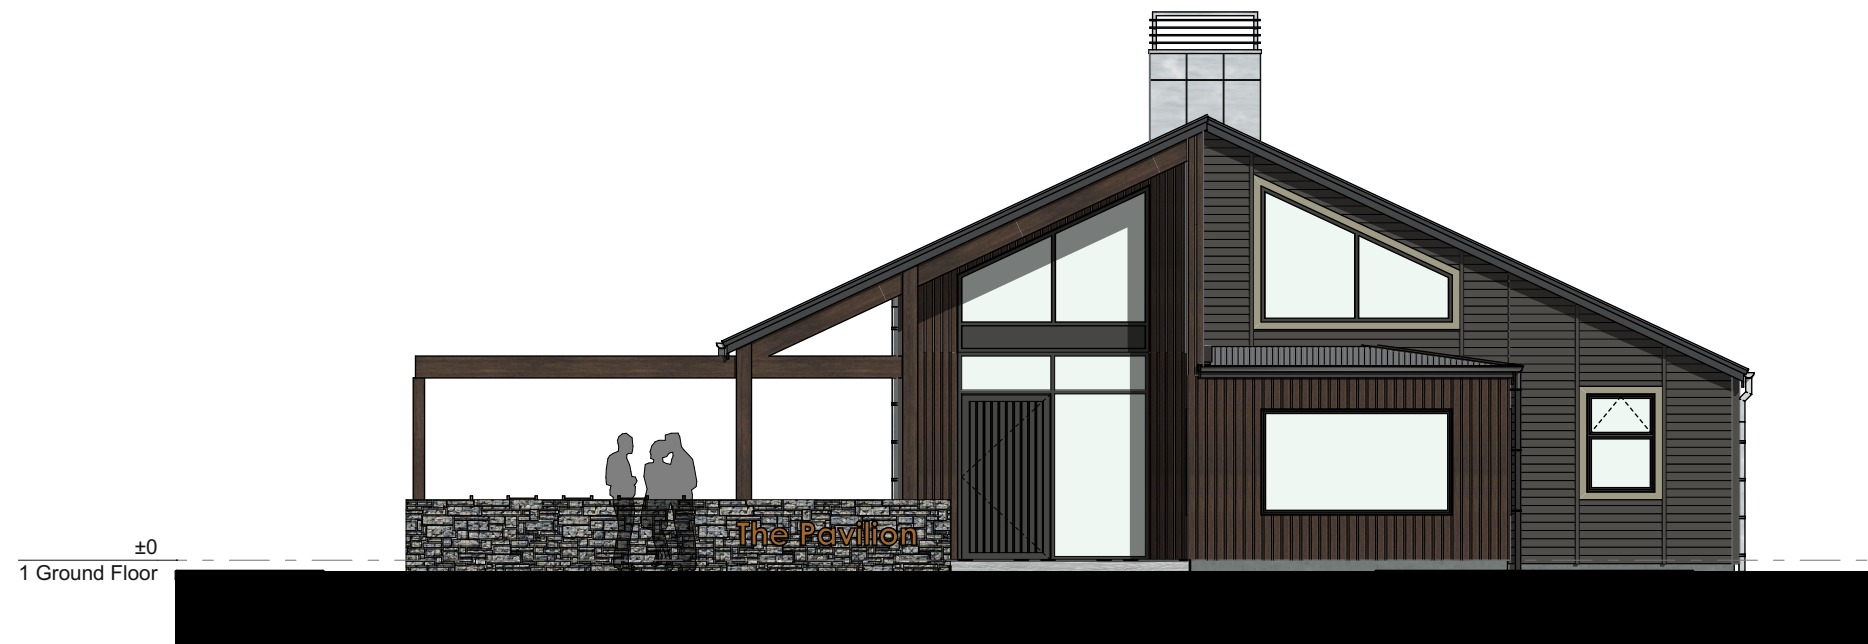

North Elevation
1:100




West Elevation
1:100

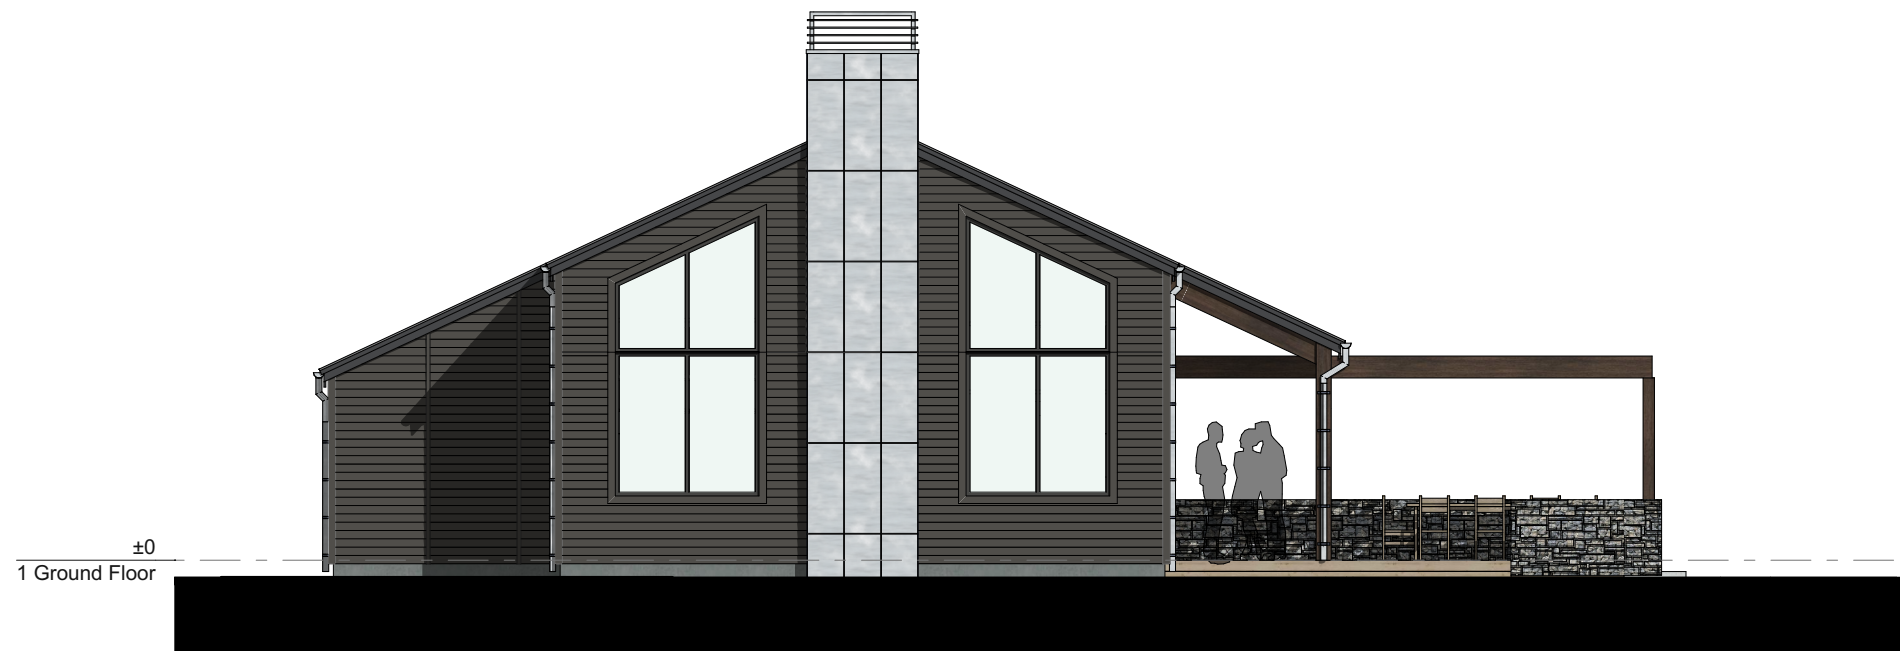


South Elevation
1:100




East Elevation
1:100

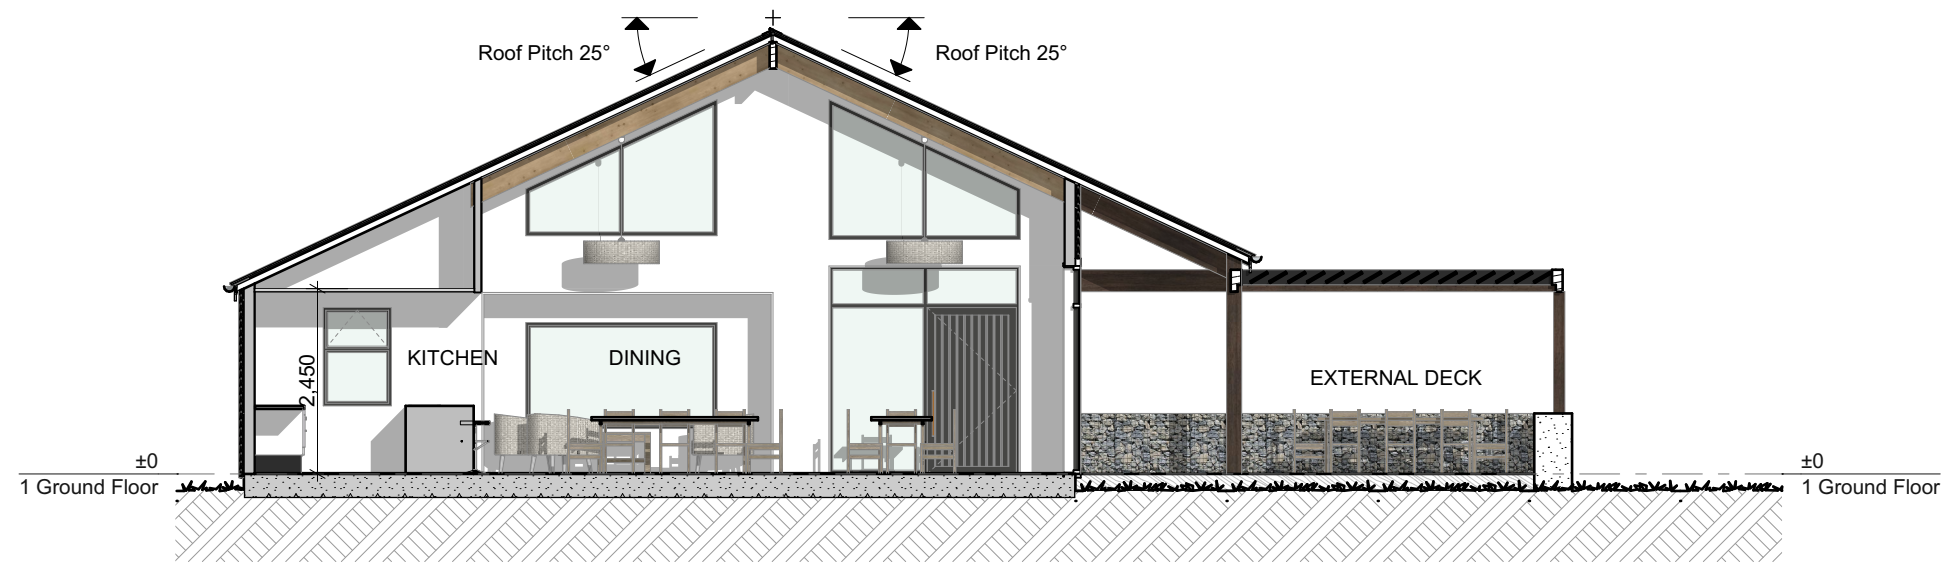


Section 1
1:100

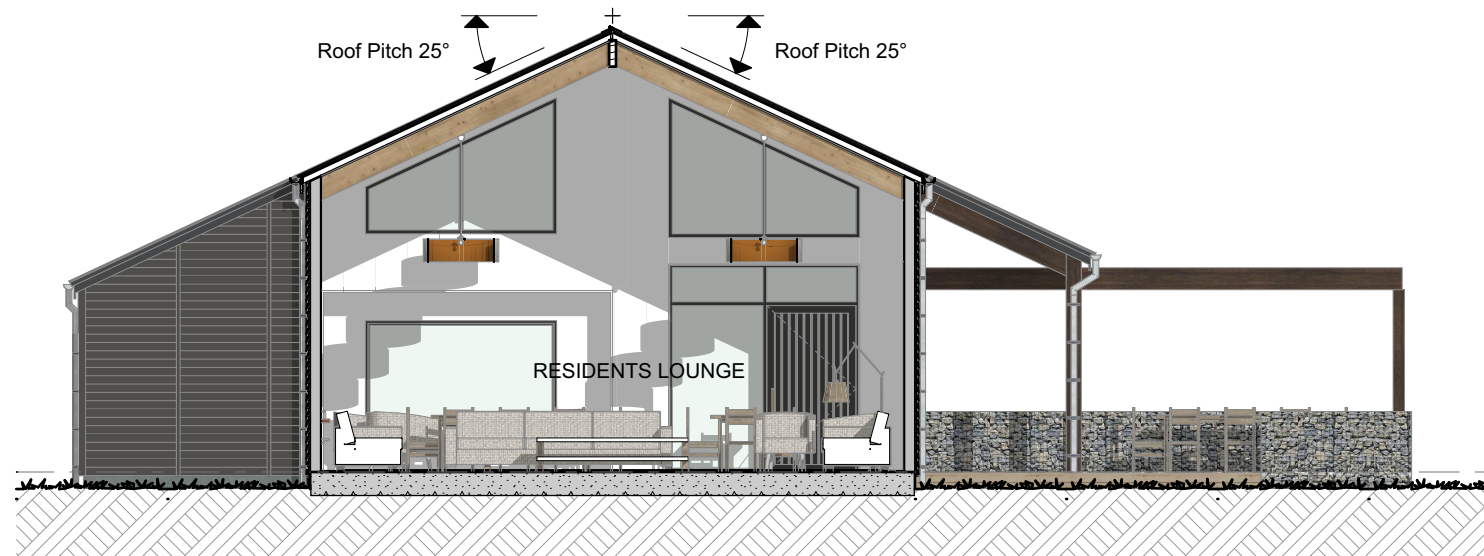

Section 2
1:100

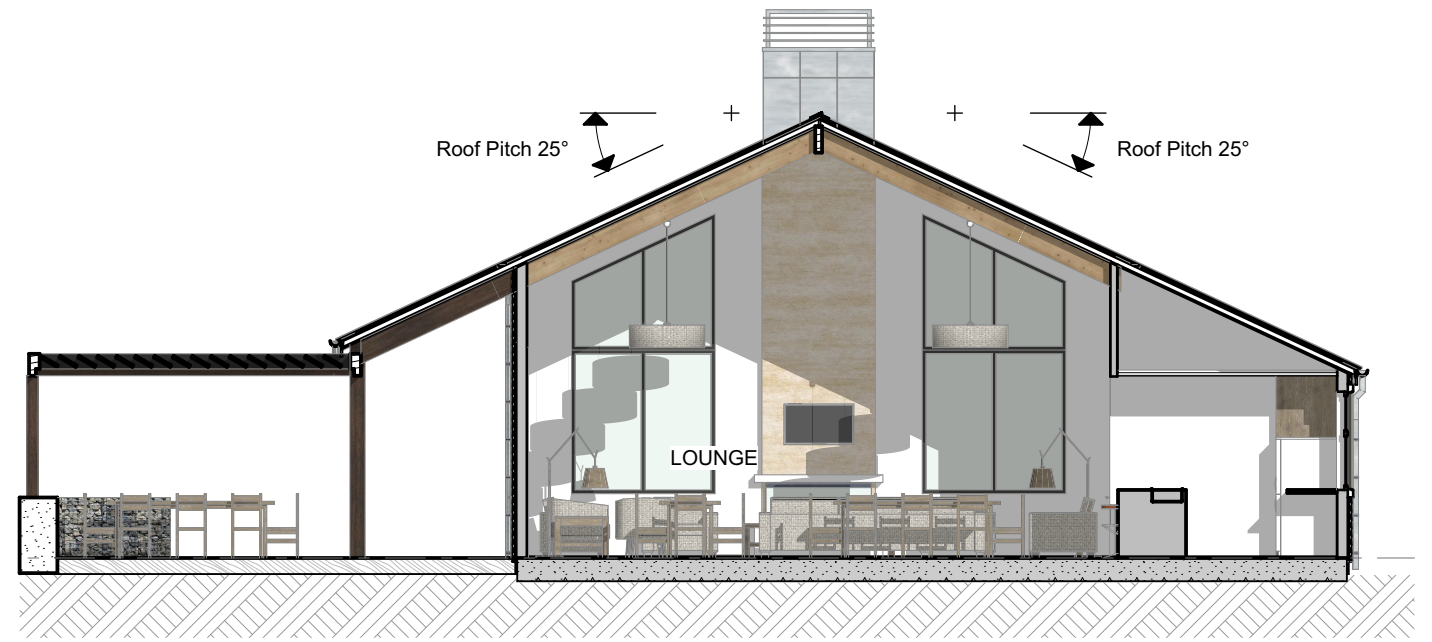

Section 4
1:100

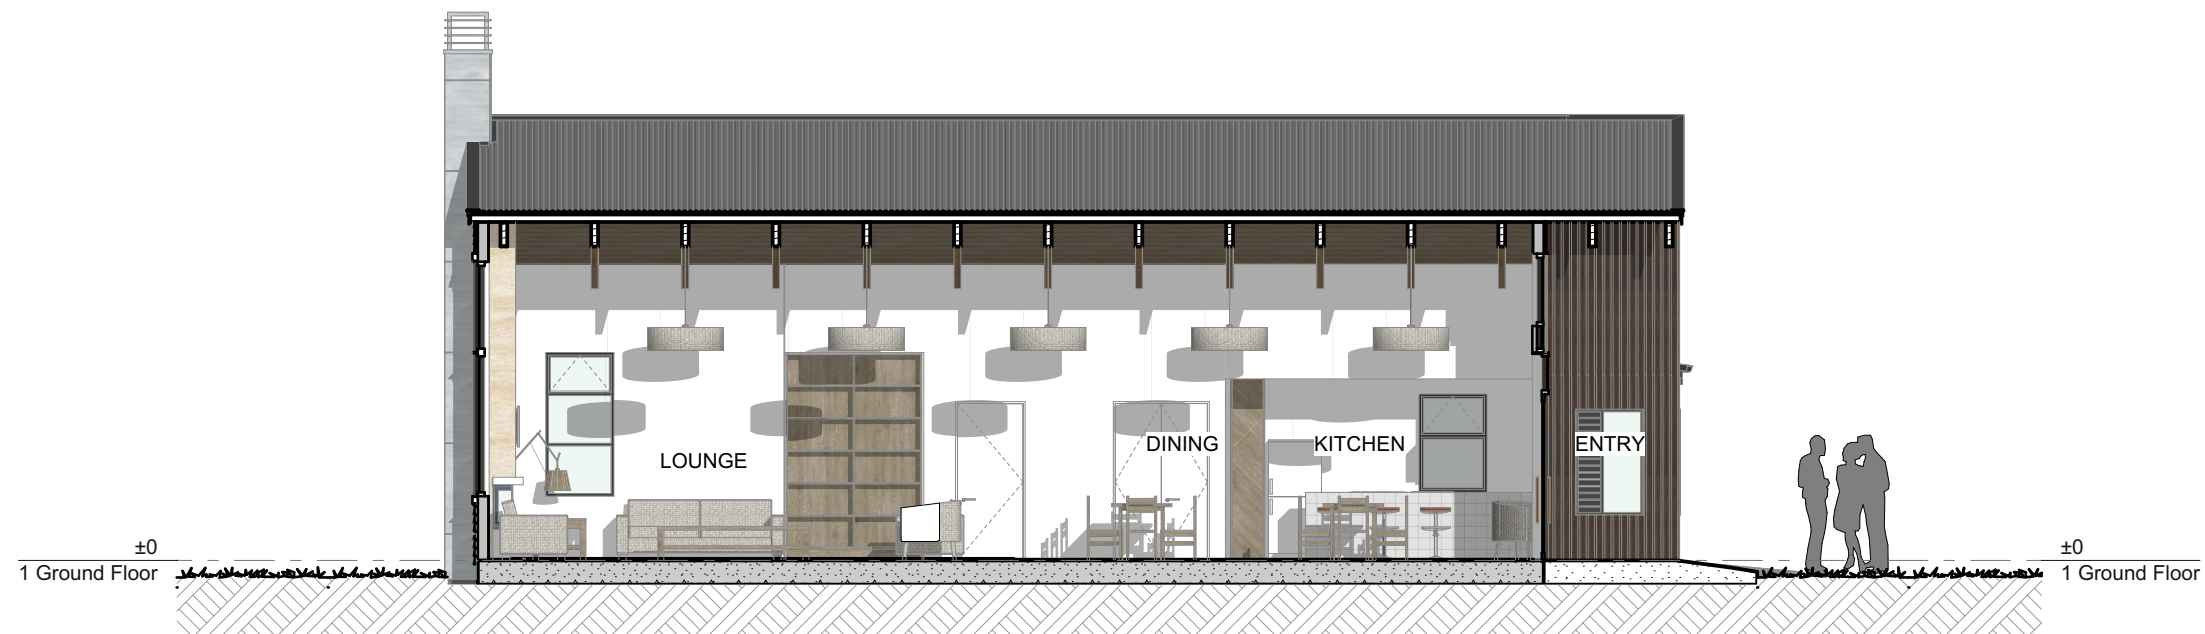

Section 3
1:100

PAVILION VISUALISATION

