


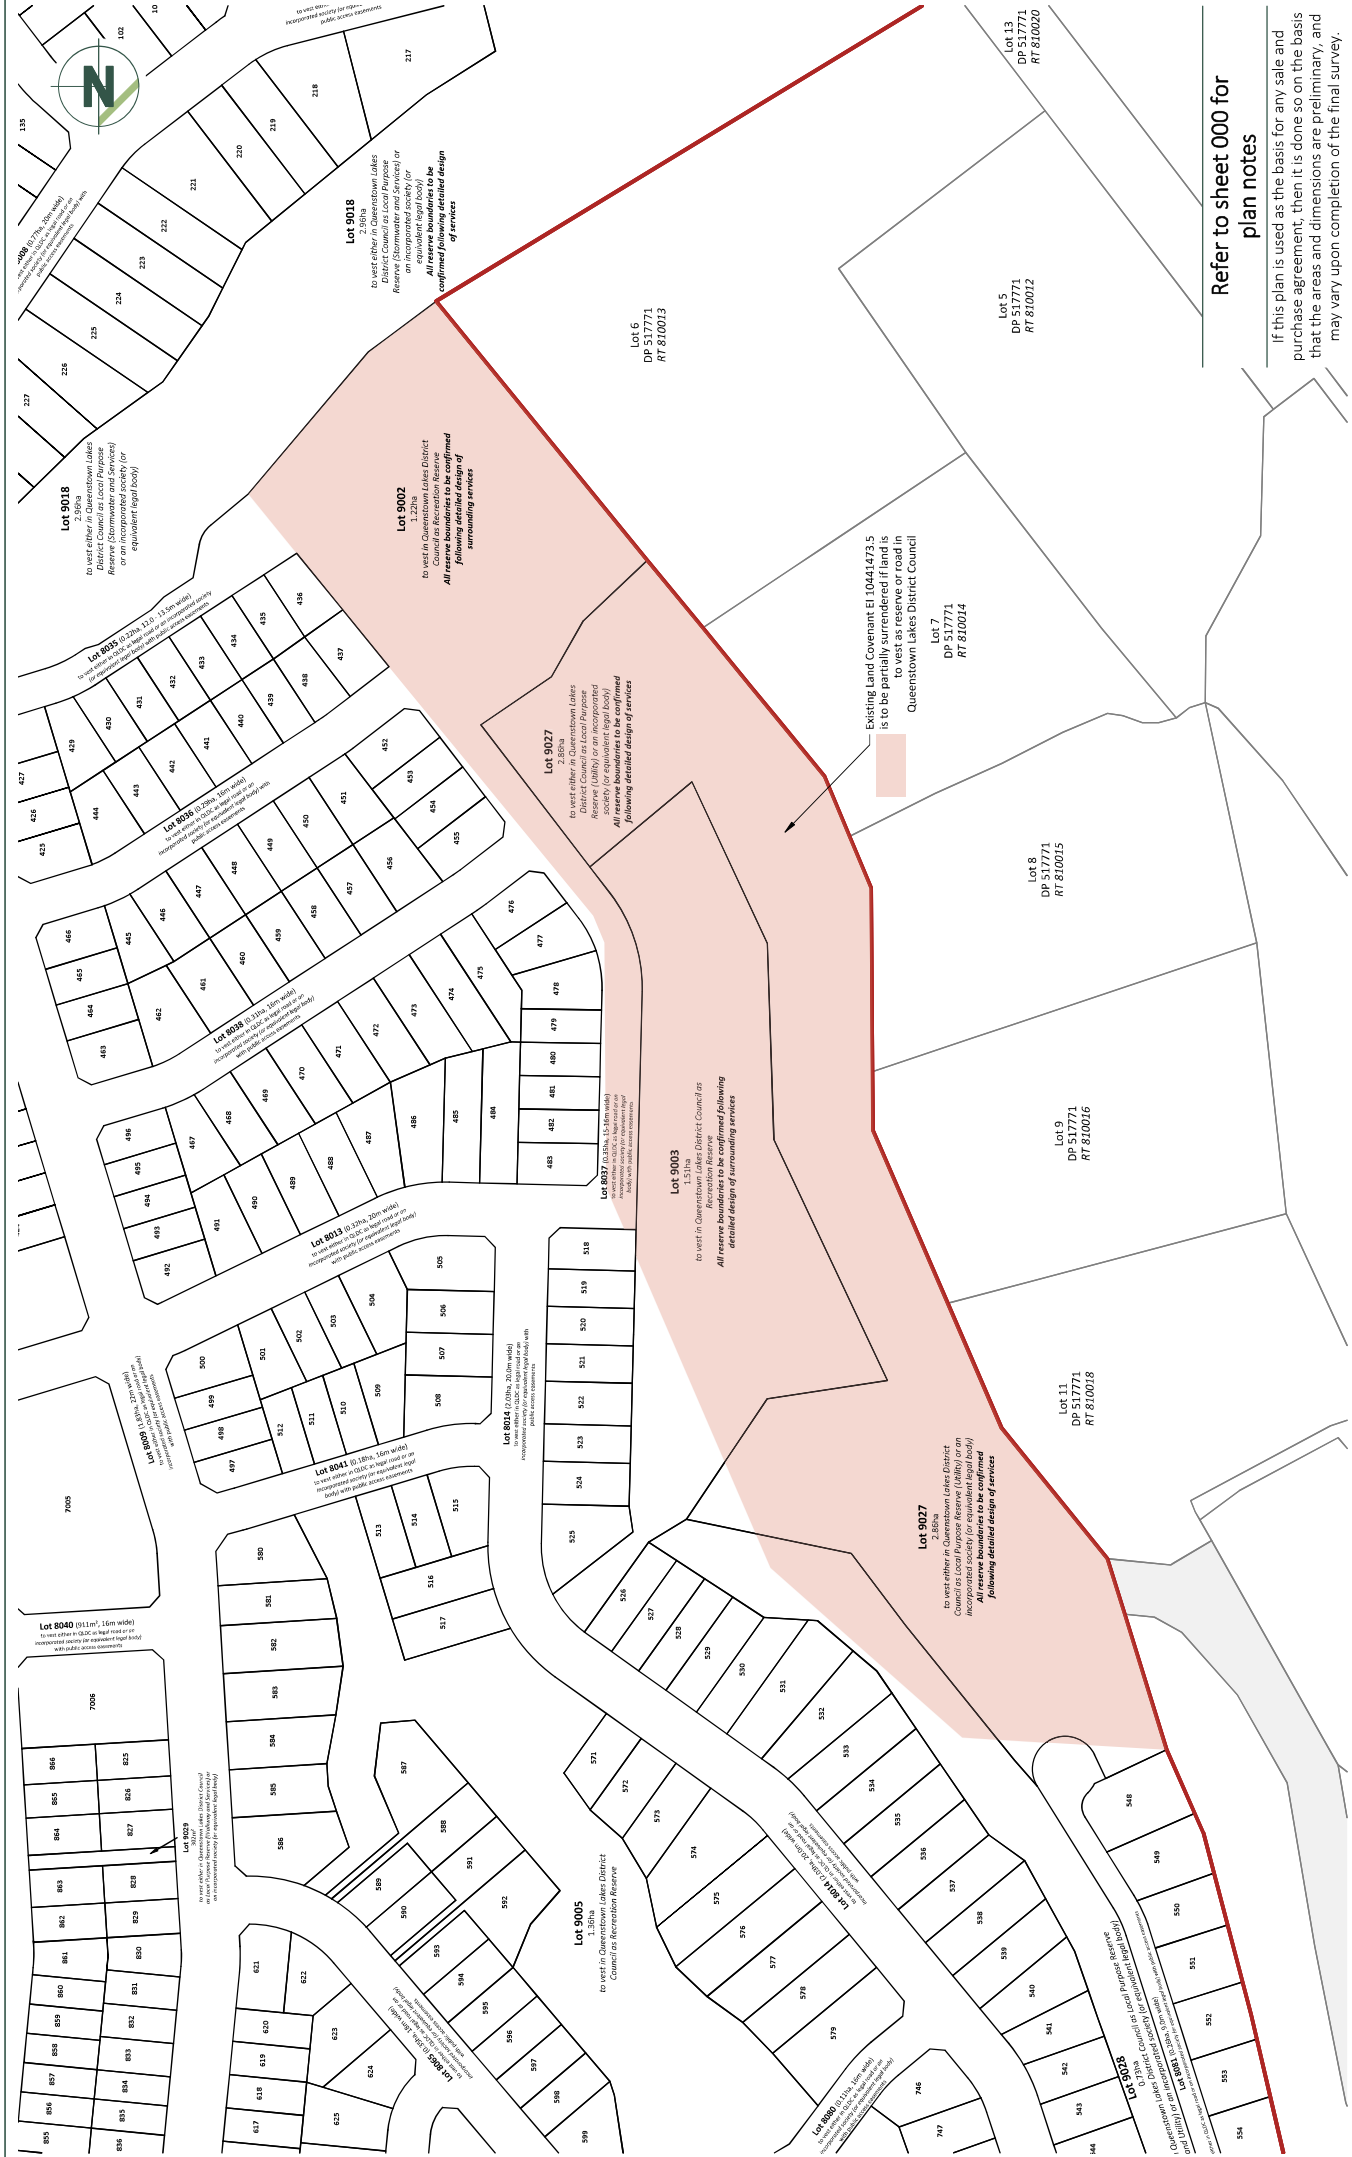

Refer to sheet 000 for plan notes

If this plan is used as the basis for any sale and purchase agreement, then it is done so on the basis that the areas and dimensions are preliminary, and may vary upon completion of the final survey.

DRAWING TITLE				DATUM INFORMATION				REV				PROJECT			
RCL HOMESTEAD BAY LIMITED				COORDINATE SYSTEM				DESIGNED				Q7557			
LOT 8 DP 443832 AND LOT 12 DP 364700				MOUNT NICHOLAS CIRCUIT				DRAWN				DRAWING NO			
EXISTING LAND COVENANT				NZGD2000				REVIEWED				10.04.25			
OVER LAND TO VEST IN QLDC				DATUM				APPROVED				SHEET			
				ORIGIN OF COORDINATES				STATUS				REVISION			
				ORIGIN OF LEVELS				FOR CONSENT				0			
												SCALE (A3)			
												© Paterson Pitts Limited Partnership			
												1:2000			

