



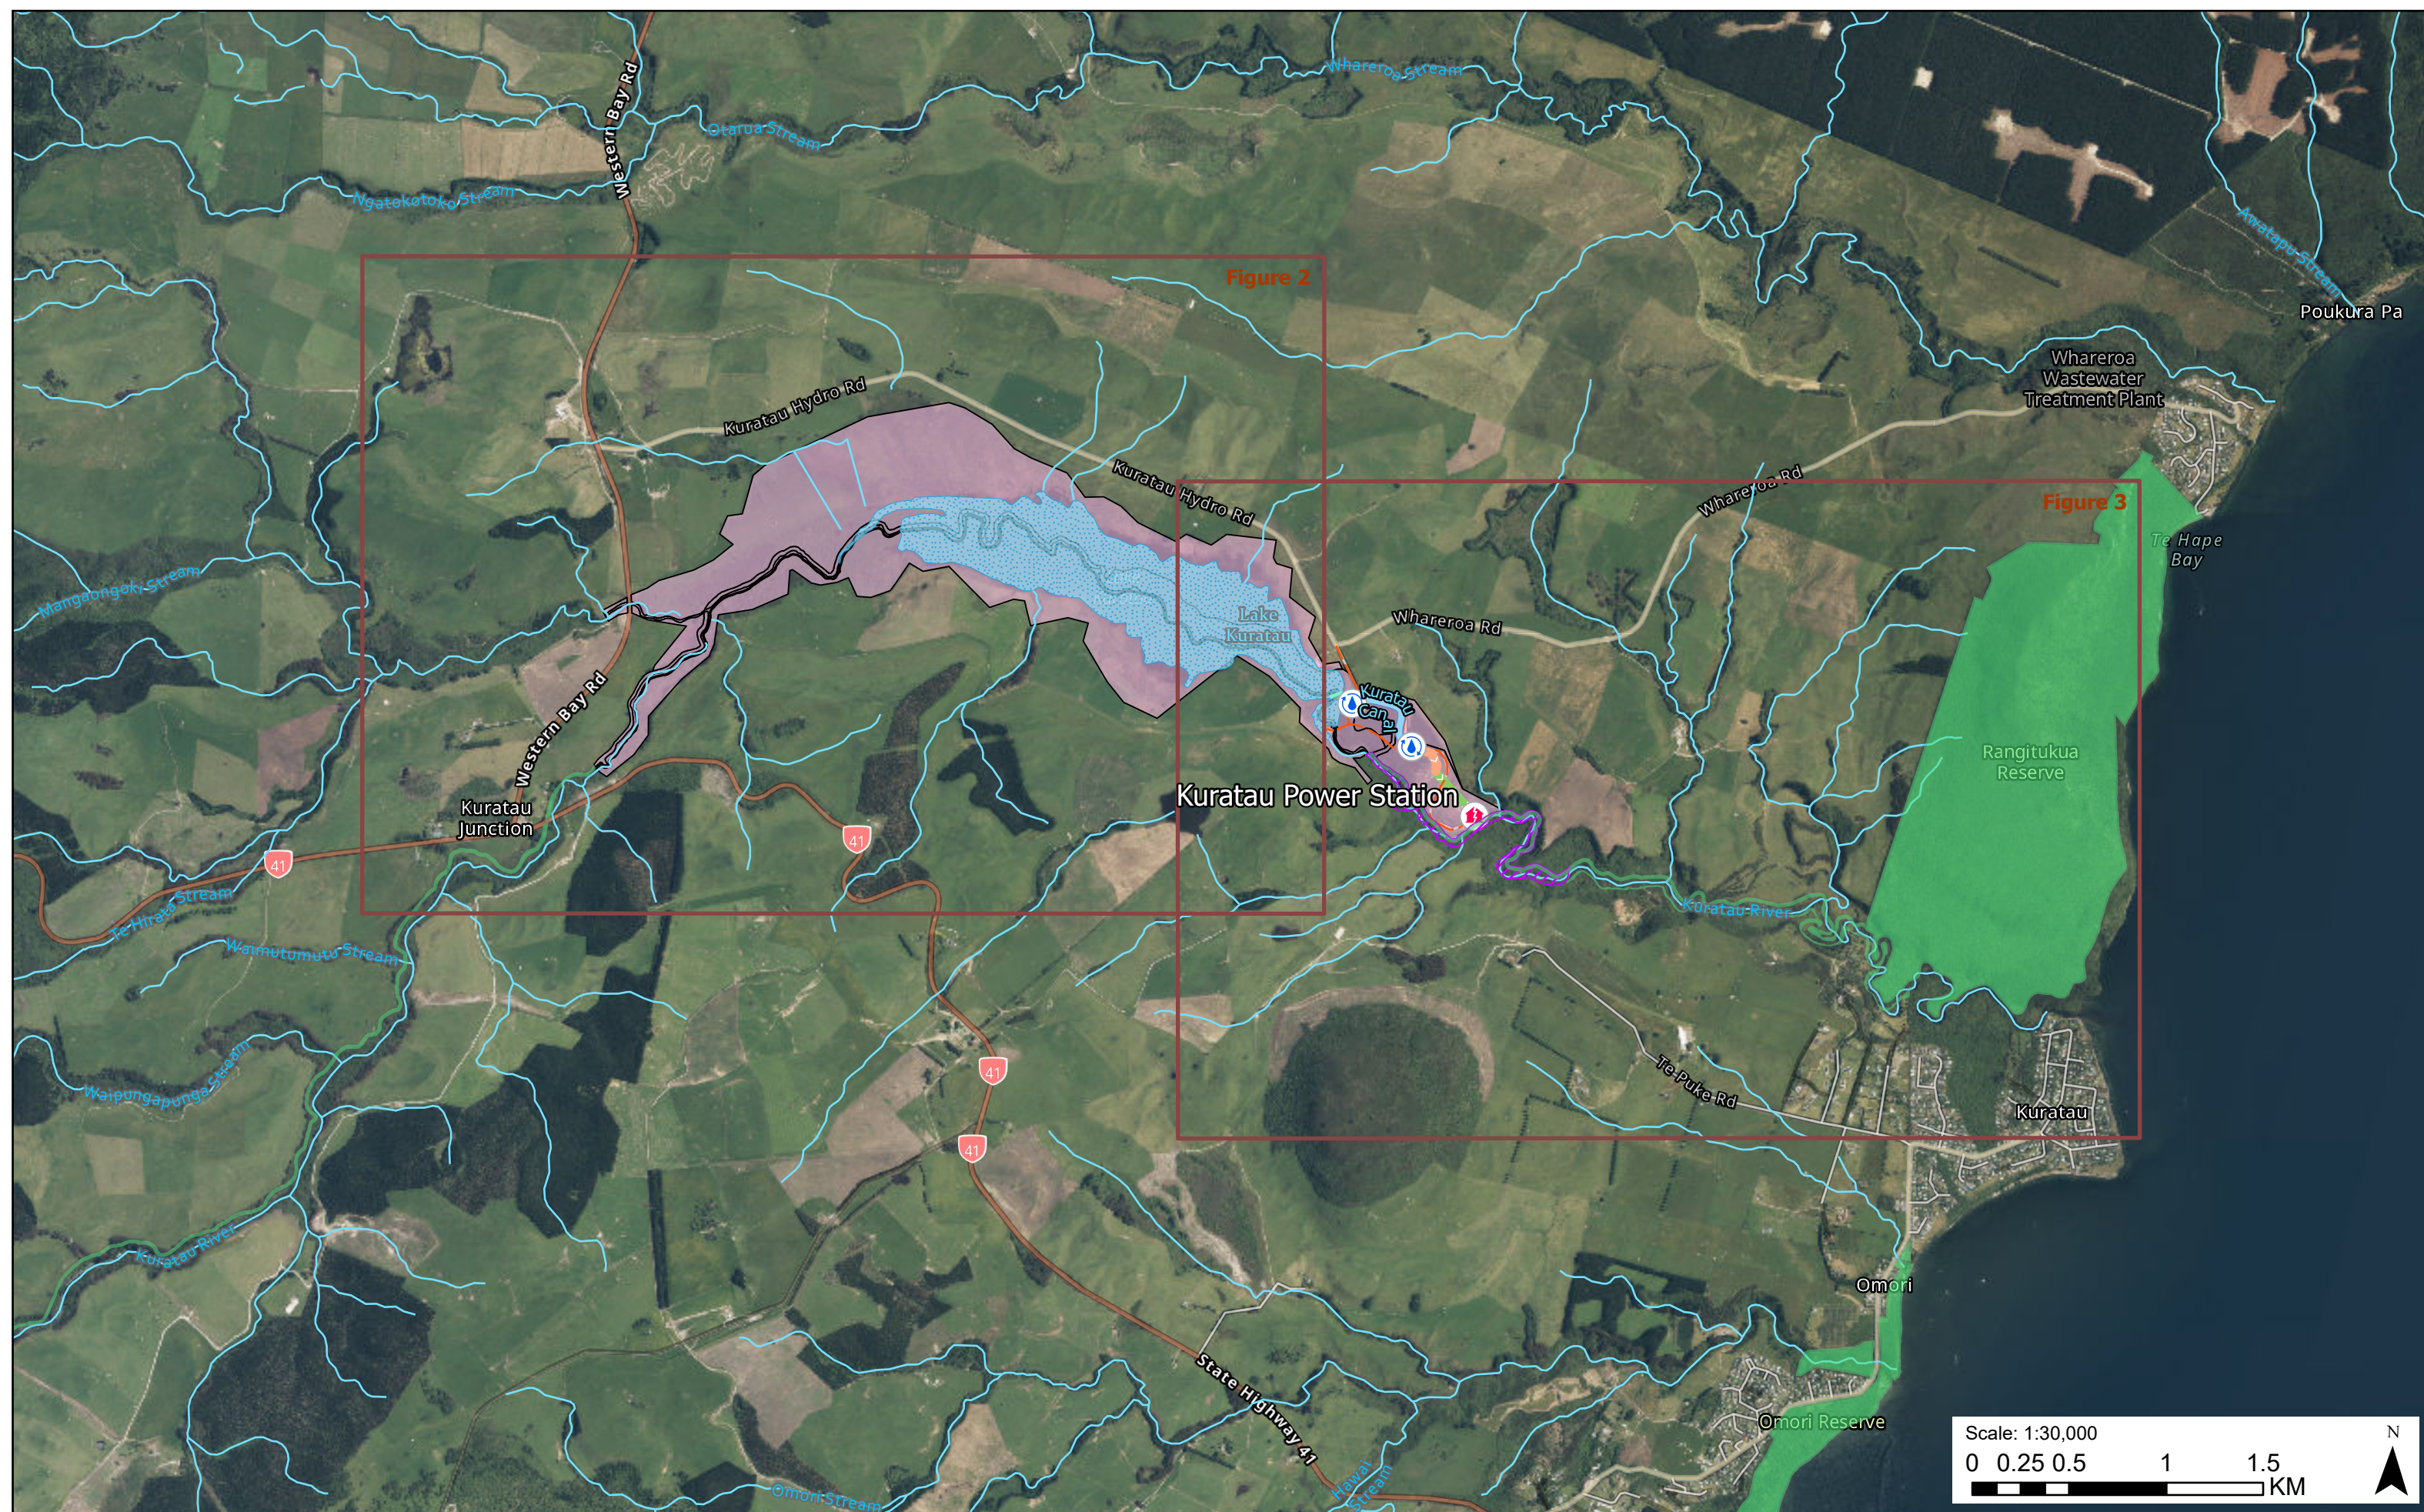

- | | | | |
|------------------|--------------|----------------------------------|---------------|
| Power House | Watercourses | Reservoir | Crown Land |
| Intake Structure | Conduit | Rockfill Dam | Figure Extent |
| Debris Boom | Access Road | KCE Generation Ltd Owned Parcels | TMTB Riverbed |
| Canal | Penstocks | | |

Kuratau HEPS Cadastre
Figure 1

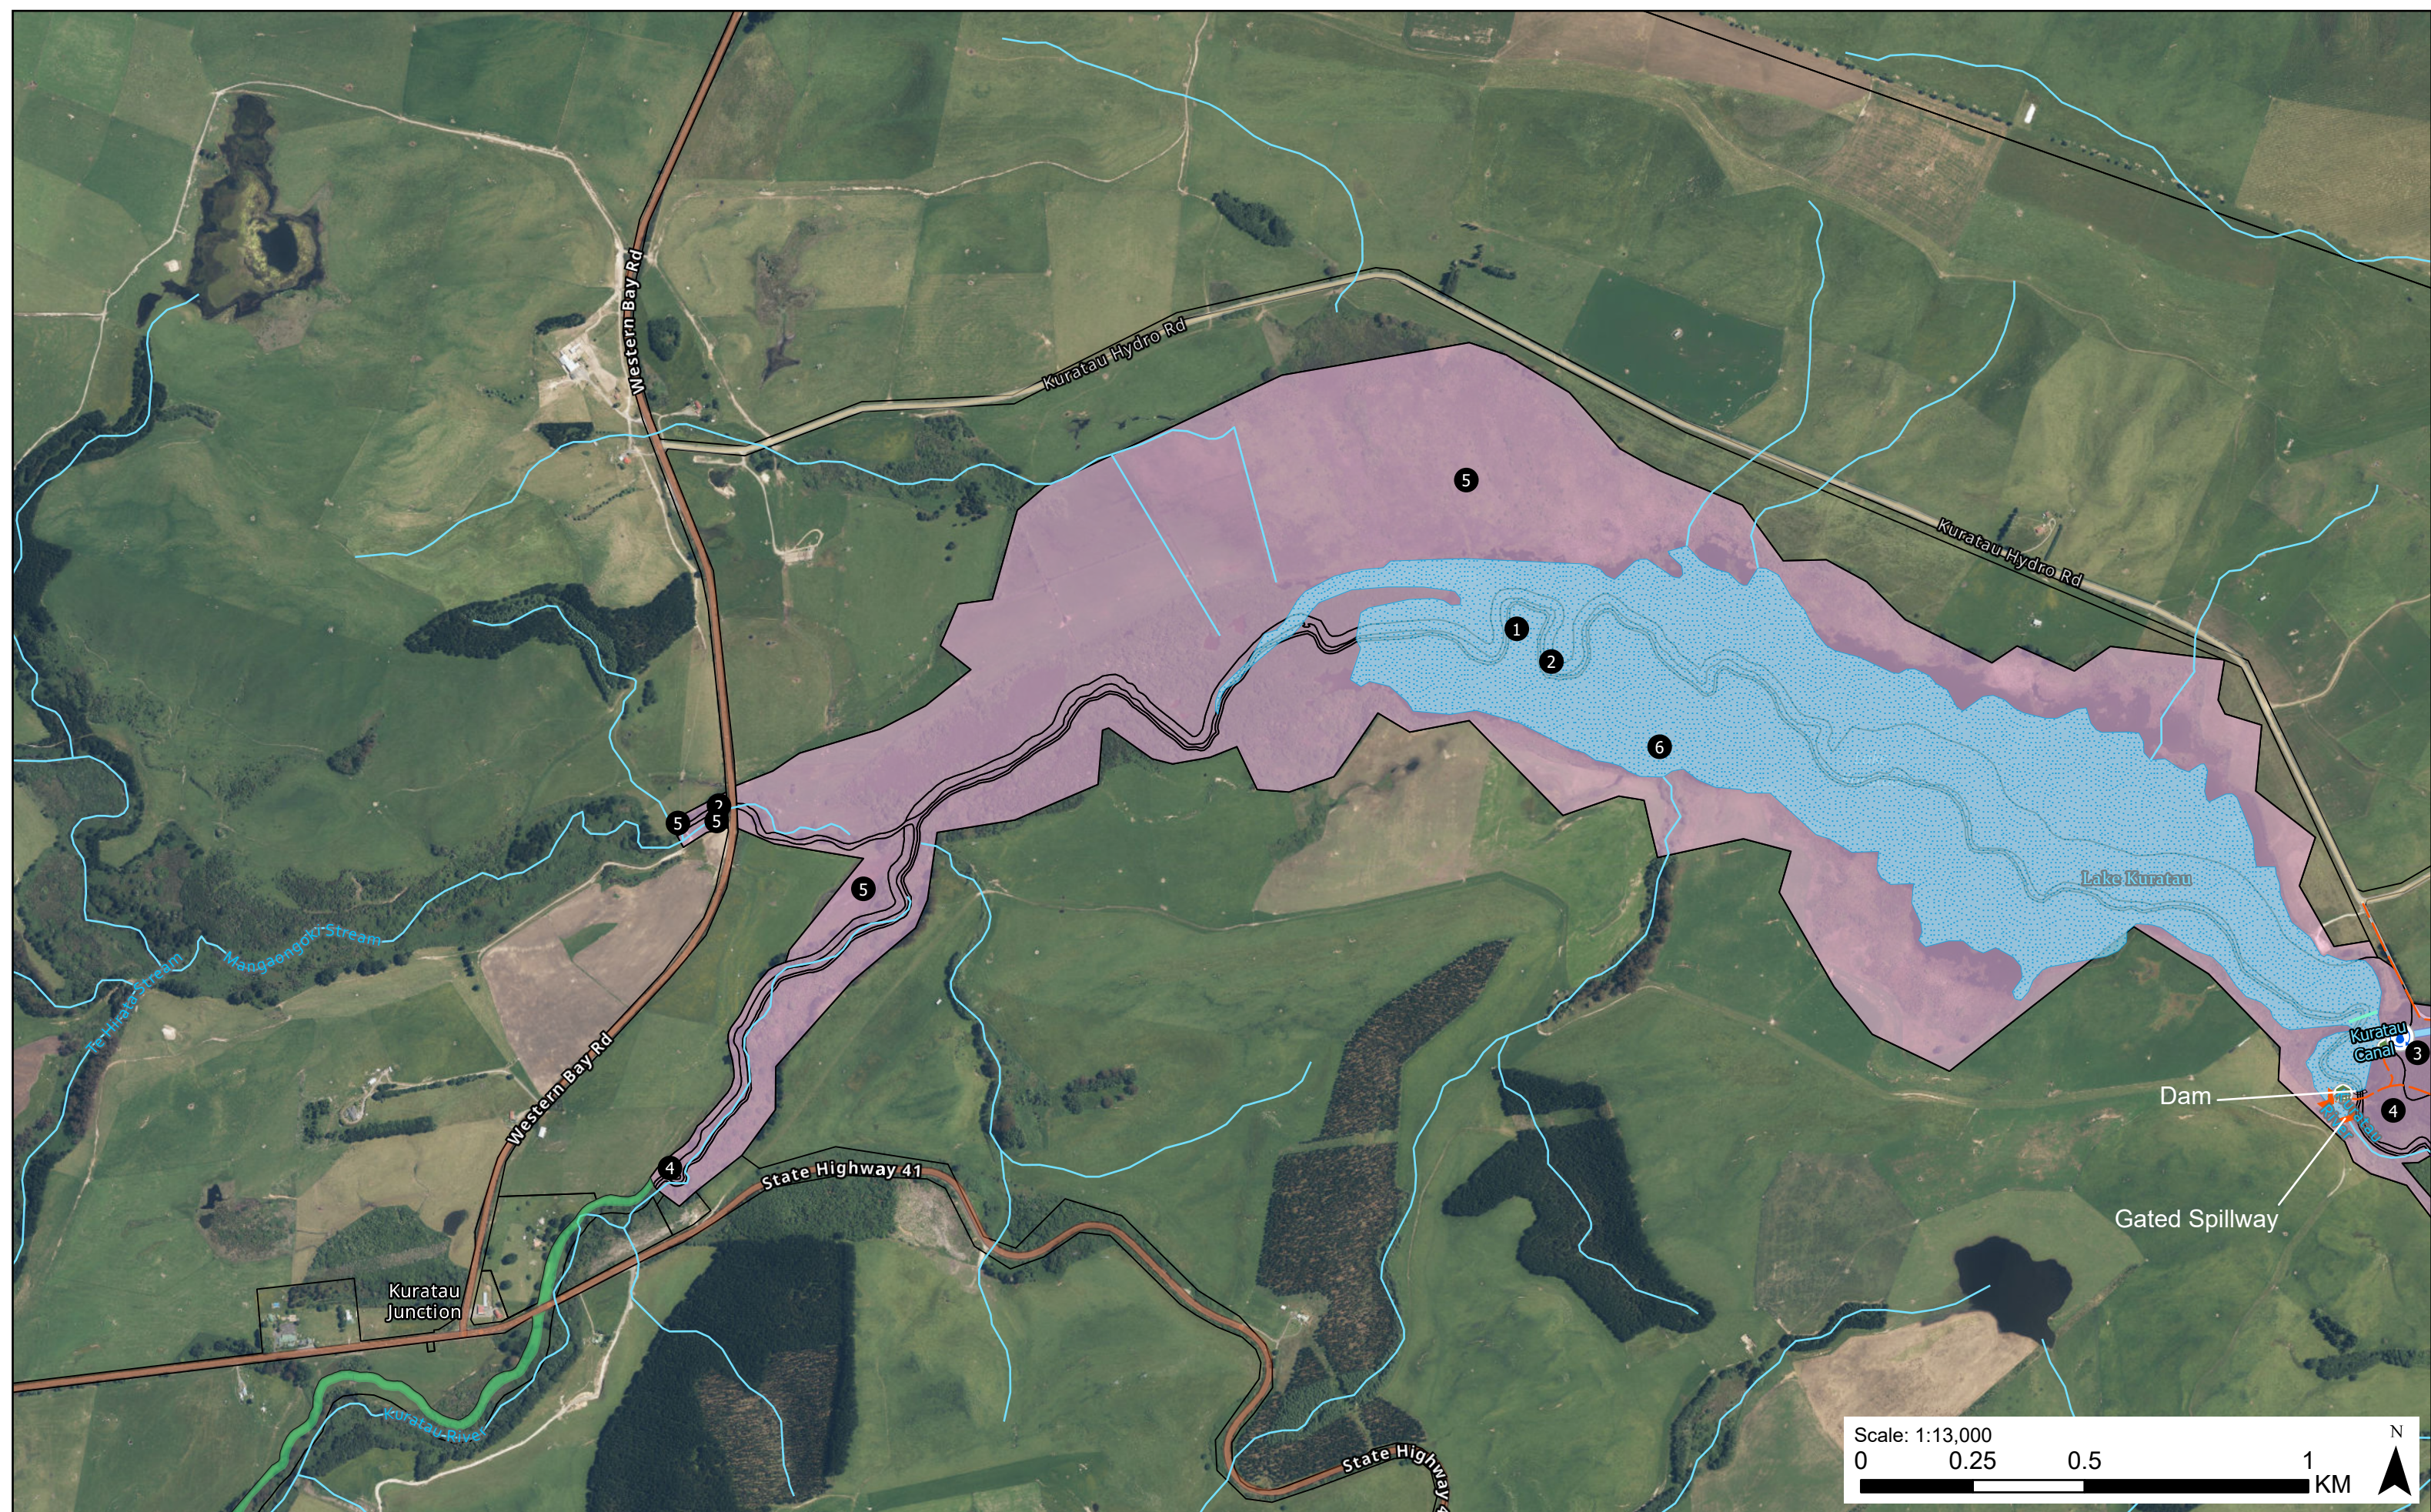

-  Intake Structure
-  Controls Shed
-  Spillway
-  Debris Boom

-  Canal
-  Watercourses
-  Access Road
-  Reservoir

-  Rockfill Dam
-  KCE Generation Ltd Owned Parcels
-  Crown Land

-  LINZ Property Boundaries

Kuratau HEPS Cadastre
Figure 2

KCE Generation Ltd Property

Map Reference	Record of Title	Description	Owner
1	WN54C/254	Fee Simple, 1/1, Part Kuratau River Bed, 63,536 m2	KCE Generation Ltd
2	SA70B/853	Fee Simple, 1/1, Section 5-6 Survey Office Plan 61381, 71,067 m2	KCE Generation Ltd
3	SA70B/93	Fee Simple, 1/1, Section 1 Survey Office Plan 41956 and Section 1 Survey Office Plan 42180, 89,004 m2	KCE Generation Ltd
4	SA70B/94	Fee Simple, 1/1, Section 1-2 Survey Office Plan 44277, 281,257 m2	KCE Generation Ltd
5	SA70B/859	Fee Simple, 1/1, Section 1-4 Survey Office Plan 61381 and Section 1-2 Survey Office Plan 40480, 1,581,830 m2	KCE Generation Ltd
6	WN54C/377	Fee Simple, 1/1, Part Pukawa B Block and Part Pukawa B Block, 895,001 m2	KCE Generation Ltd