

Auckland Surf Park Community Masterplan

Substantive Fast Track Application Pack

RESIDENTIAL PRECINCT (SOUTH)




(SHOWN INDICATIVELY)
TO BE PROVIDED BY OTHERS. REFER
TO WARREN & MAHONEY
ARCHITECTS DRAWINGS

(SHOWN INDICATIVELY)
TO BE PROVIDED BY OTHERS.
REFER TO LIGHTYEARS DRAWINGS

LEGEND:

- Superlot boundary
- Footpath
- Footpath (Flush)
- Cycleway
- Lawn
- Planting
- Concrete surface
- Hoggin surface
- Sand play safety surface
- 10m stream offset riparian planting
- Timber boardwalk
- Site boundary
- NOR boundary (indicative)
- Stream centre line
- 10m stream offset line
- Stormwater ponds/ raingardens
- Stream Park timber buildouts
- Raised vege planters
- Buildings
- Lounge bench seats
- Rocks
- Timber nature trail/ play-along-the-way
- Picnic tables
- BBQ's
- Picnic shelter
- Bench seats
- Trees

Note: Where the masterplan extends beyond the scope of SPA's work, it is shown **indicatively**. For the relevant legend and detailed information, please refer to the respective consultants' drawings.

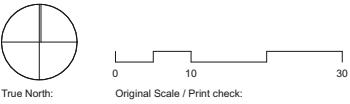

Print in Colour


Notes:

DO NOT SCALE OFF DRAWINGS

All dimensions to be checked on site.

Copyright in all drawings, specifications and other documents and in the work executed from them remains the property of Studio of Pacific Architecture Ltd. © Studio of Pacific Architecture Limited 2025

Rev	Description	Date

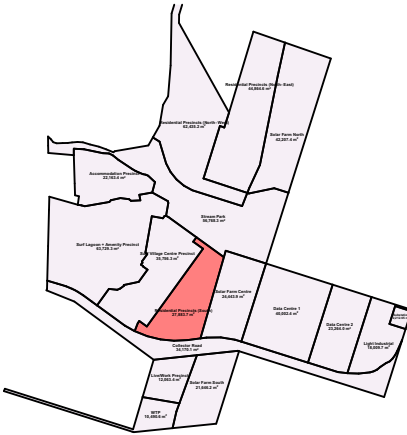

NOTE:
THE NOR AND SITE
BOUNDARY ARE SUBJECT
TO REVIEW AND
CONFIRMATION BY THE
SURVEYOR AND CIVIL
ENGINEER.

studiopacificarchitecture

Architects
Urban Designers
Interior Designers
Landscape Architects

74 Cuba Street
P.O. Box 11-517, Te Aro
Wellington
New Zealand 6011

P: (04) 802 5444
E: architects@studiopacific.co.nz
W: www.studiopacific.co.nz

Prepared For:
AW Holdings Ltd

Project Title:
**Auckland Surf Park
Community**


at
Dairy Flat Highway, Auckland
#

Layout Name:
**RESIDENTIAL PRECINCT
Residential (South)**

Scale: 1:1500 Original Paper Size: A3

Job No.: 4663 Layout ID: RC3.2 Revision:

SOUTHERN NEIGHBOURHOOD			
HOUSING TYPOLOGY			QUANTITY
S_TYPE2/B			41
S_TYPE3			40
			81

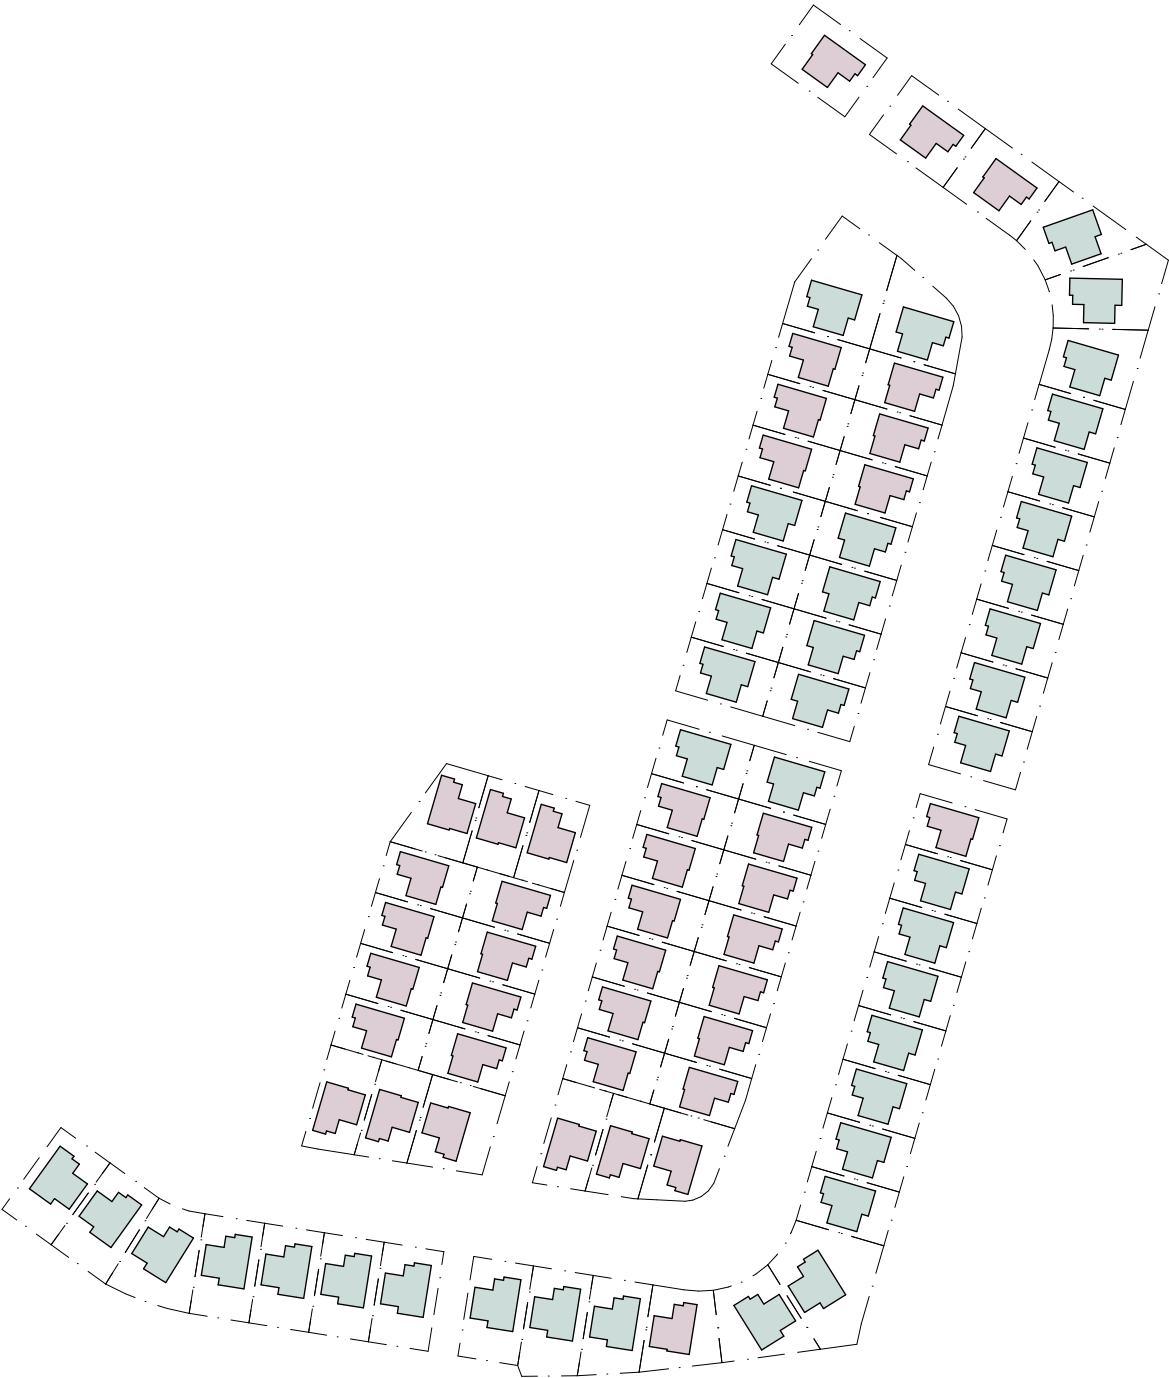

True North:



Original Scale / Print check:

 **Print in Colour**


Notes:

DO NOT SCALE OFF DRAWINGS

All dimensions to be checked on site.

Copyright in all drawings, specifications and other documents and in the work executed from them remains the property of Studio of Pacific Architecture Ltd.
© Studio of Pacific Architecture Limited 2025

Rev	Description	Date

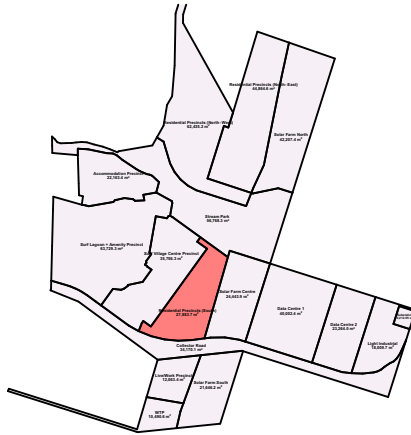

studiopacificarchitecture

Architects
Urban Designers
Interior Designers
Landscape Architects

74 Cuba Street
P.O. Box 11-517, Te Aro
Wellington
New Zealand 6011

P: (04) 802 5444
E: architects@studiopacific.co.nz
W: www.studiopacific.co.nz

Prepared For:

AW Holdings Ltd

Project Title:

**Auckland Surf Park
Community**

at

Dairy Flat Highway, Auckland
#

Layout Name:
**RESIDENTIAL PRECINCT
Residential (South) Metric**

Scale: 1:1500

Original Paper Size: **A3**


Job No.:

4663

Layout I.D.:

RC3.3

Revision:

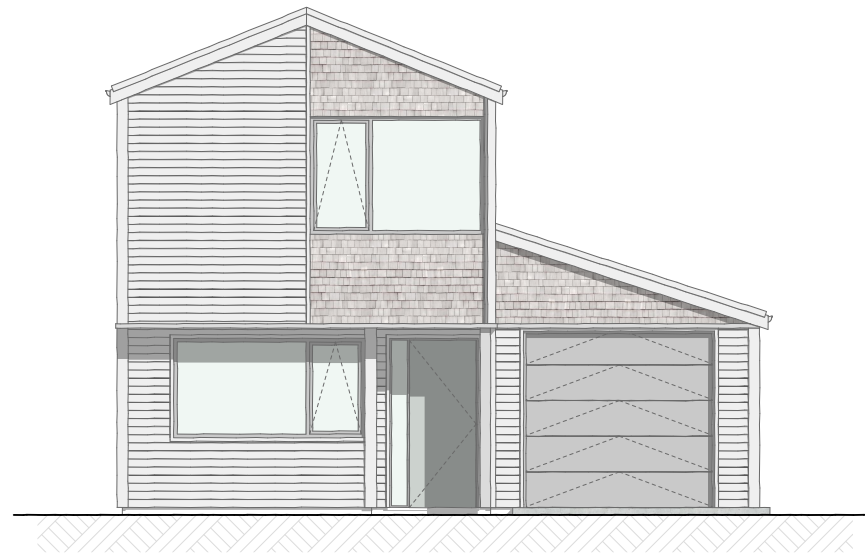

Street Elevation




TYPE 2/B


2 Storey, 3 Bedroom, Garage

Total Floor Plan Area:
130.0m²

NOTE: Measurements of area are an approximation calculated to the exterior of external wall framing. All measurements, including outdoor areas, are subject to design development and confirmation by the surveyor.

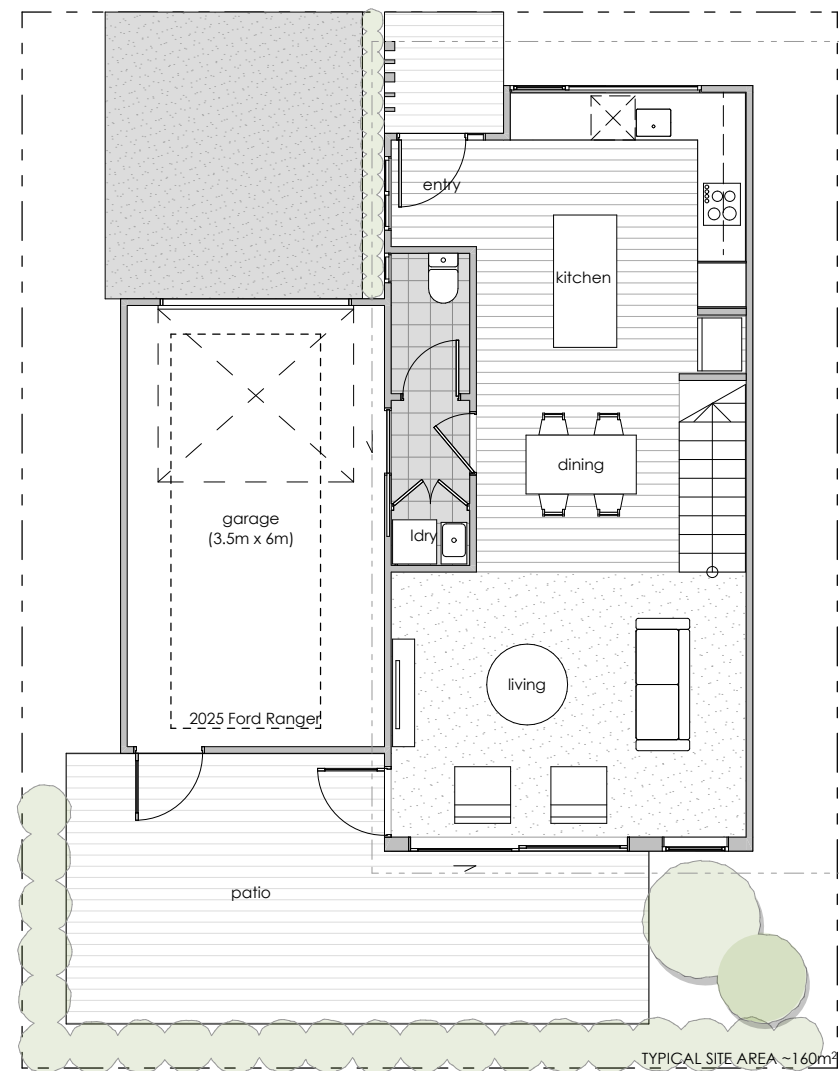

Ground Floor Plan

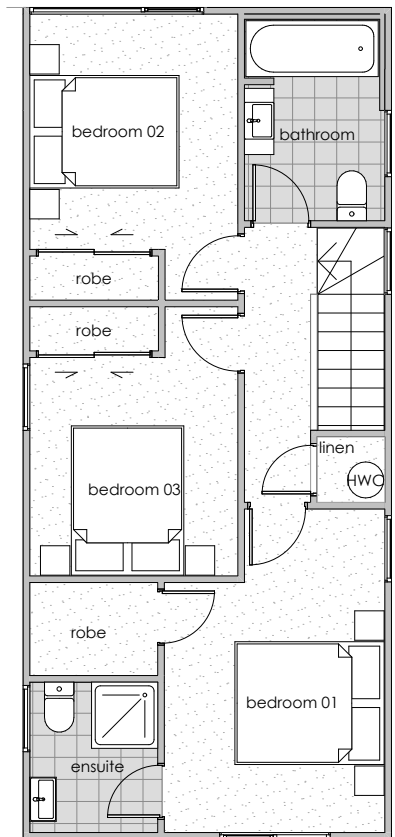

First Floor Plan



Street Elevation



TYPE 3

2 Storey, 2 Bedroom, Garage

Total Floor Plan Area:
100.0m²

NOTE: Measurements of area are an approximation calculated to the exterior of external wall framing. All measurements, including outdoor areas, are subject to design development and confirmation by the surveyor.



Ground Floor Plan


First Floor Plan

COMPARATIVE ANALYSIS


RESIDENTIAL MIXED HOUSE

URBAN ZONE STANDARDS


NOTE: The Residential - Mixed Housing Urban Zone standards have been applied to the plans to assist with an assessment of a typical residential development only. They do not form any reasons for consent

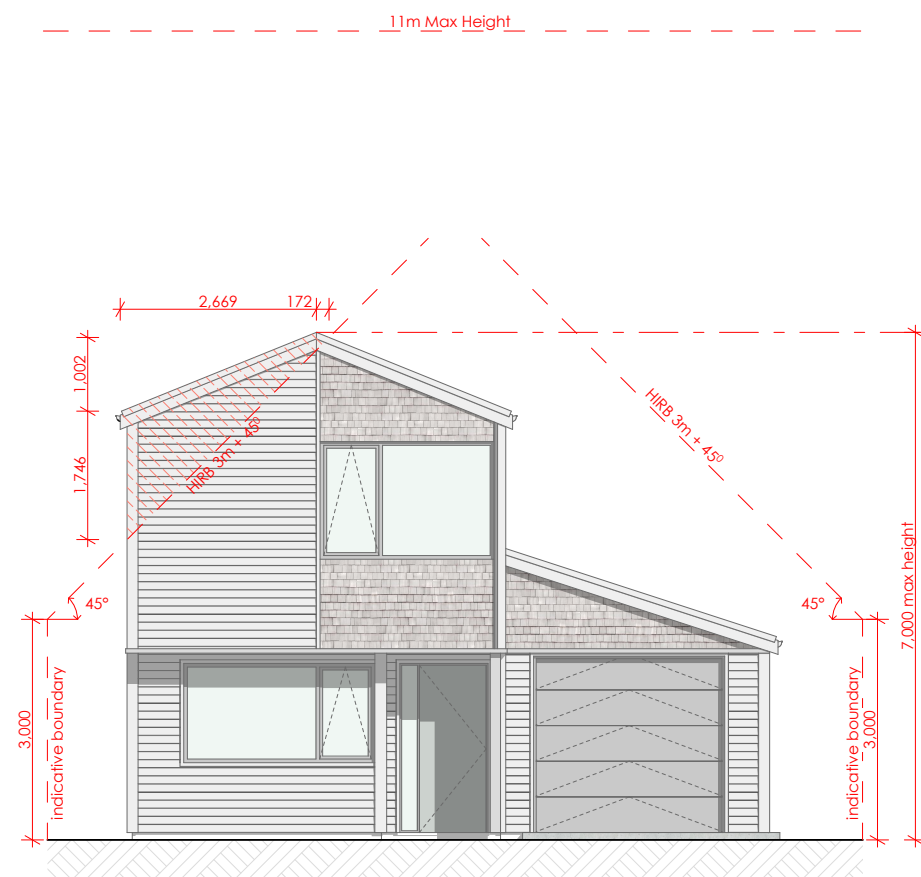


Type 2/B - Street Elevation - HIRB and Maximum Height

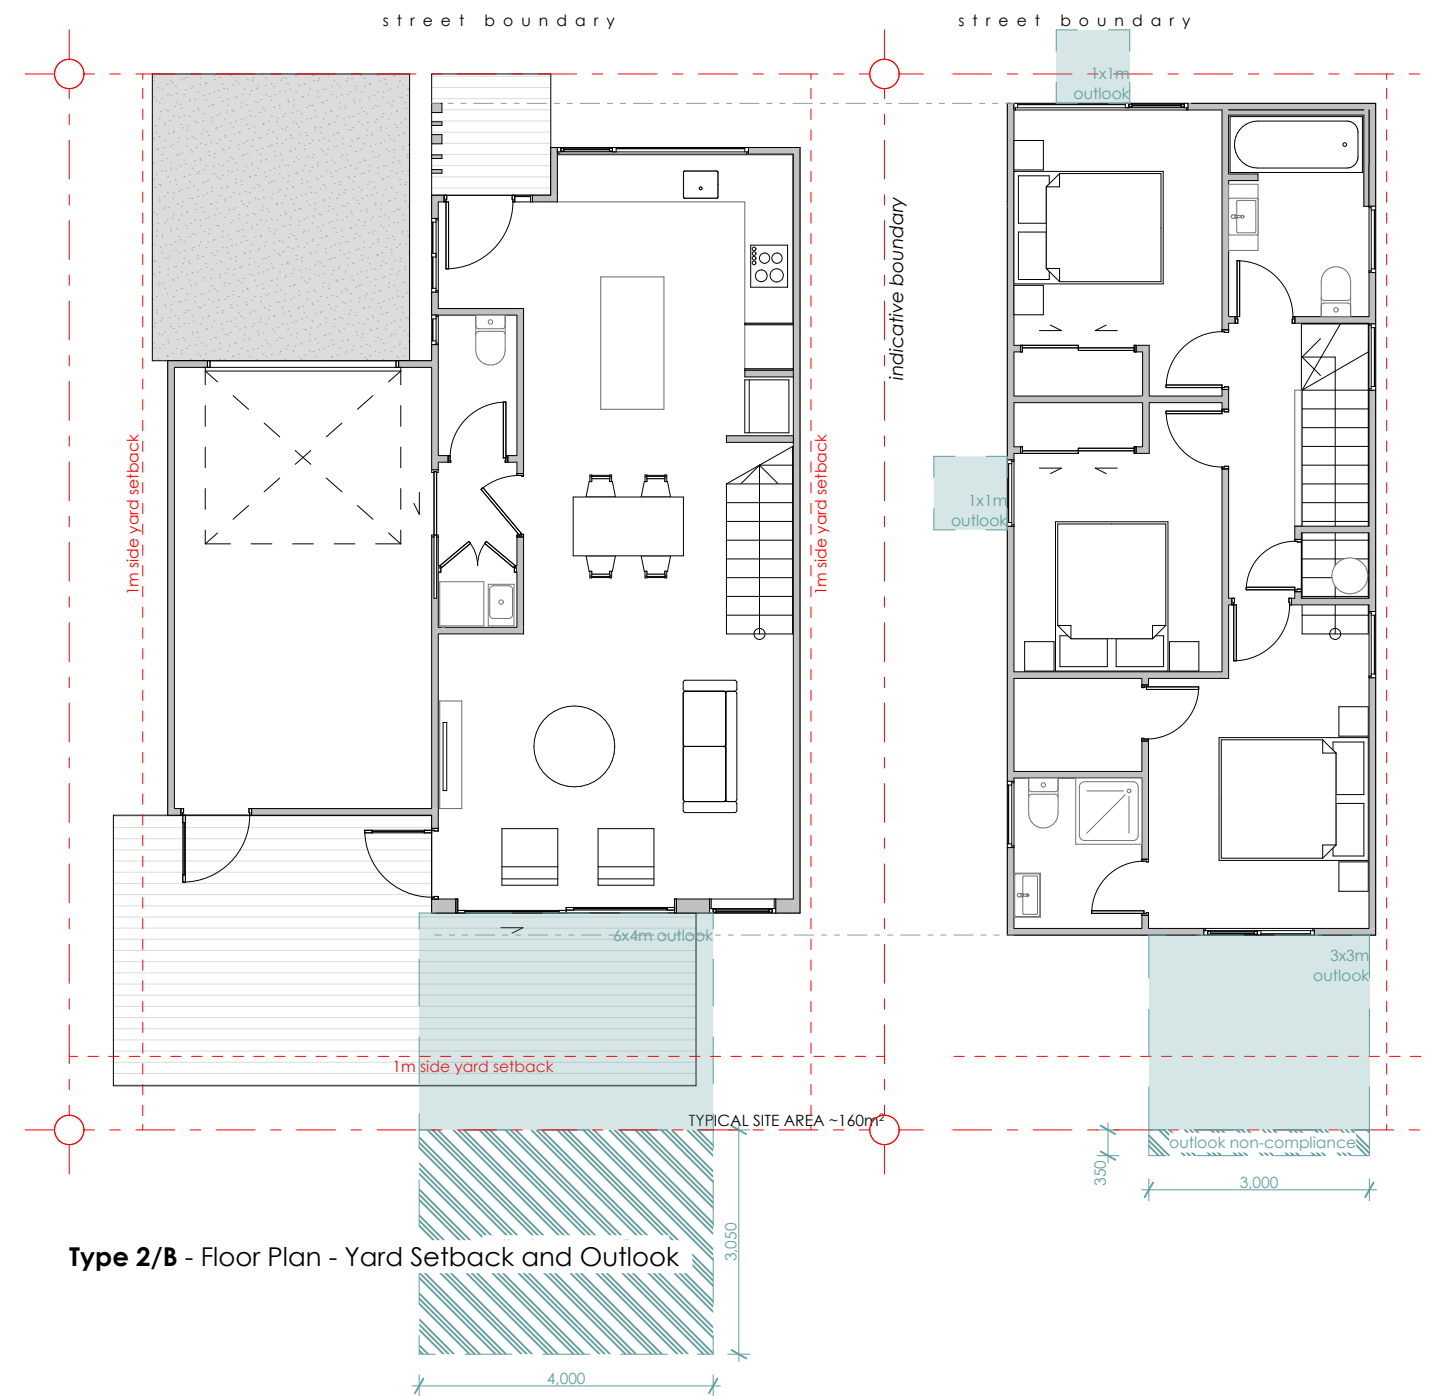


Type 2/B - Floor Plan - Yard Setback and Outlook

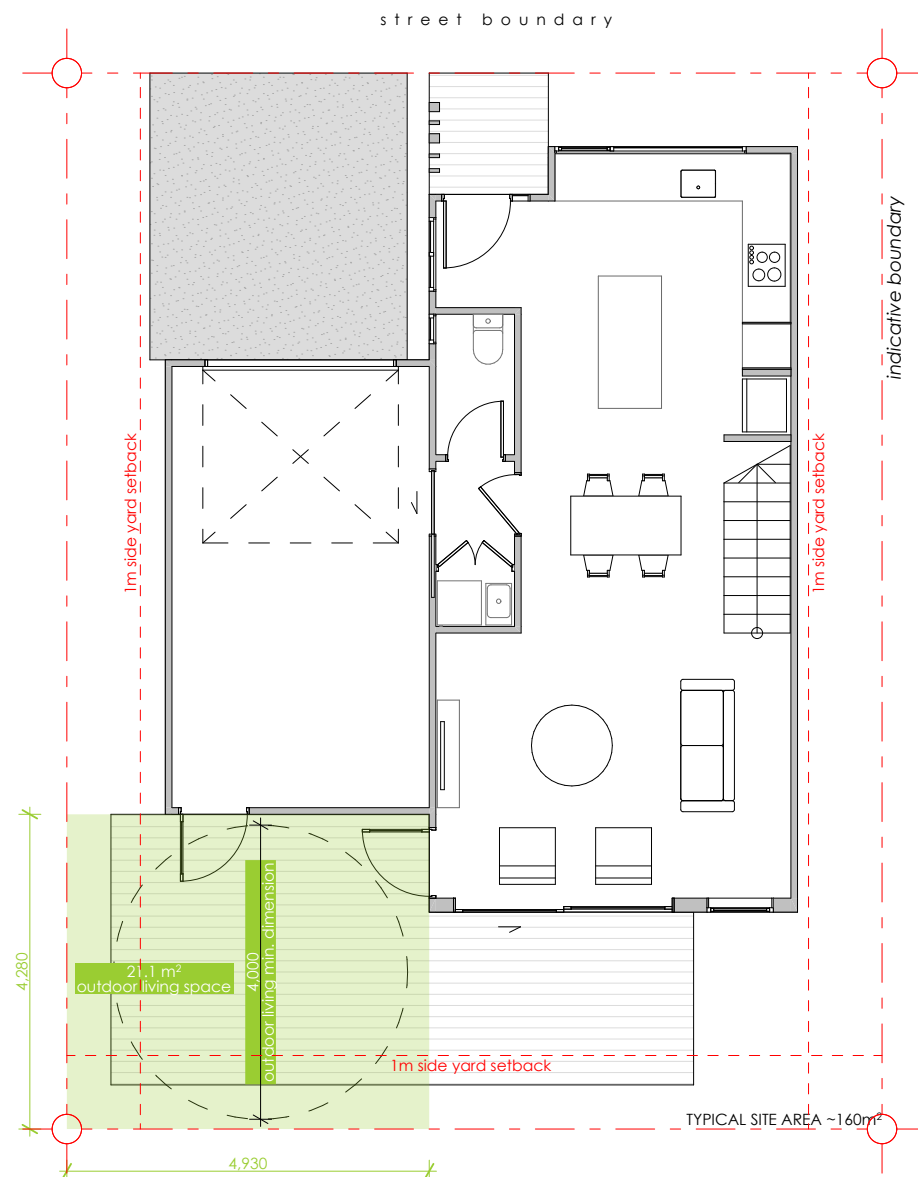


Type 2/B - Floor Plan - Outdoor Living Space

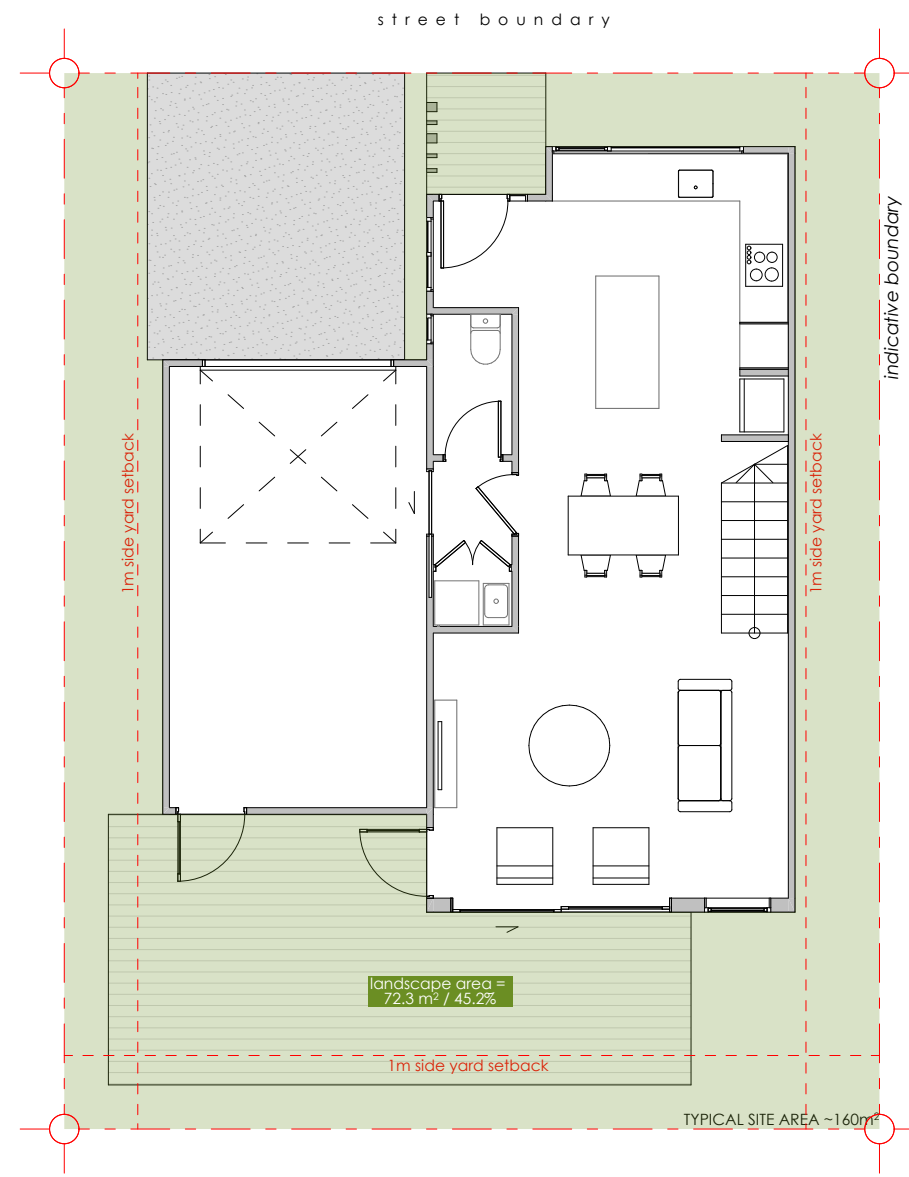


Type 2/B - Floor Plan - Landscape Area

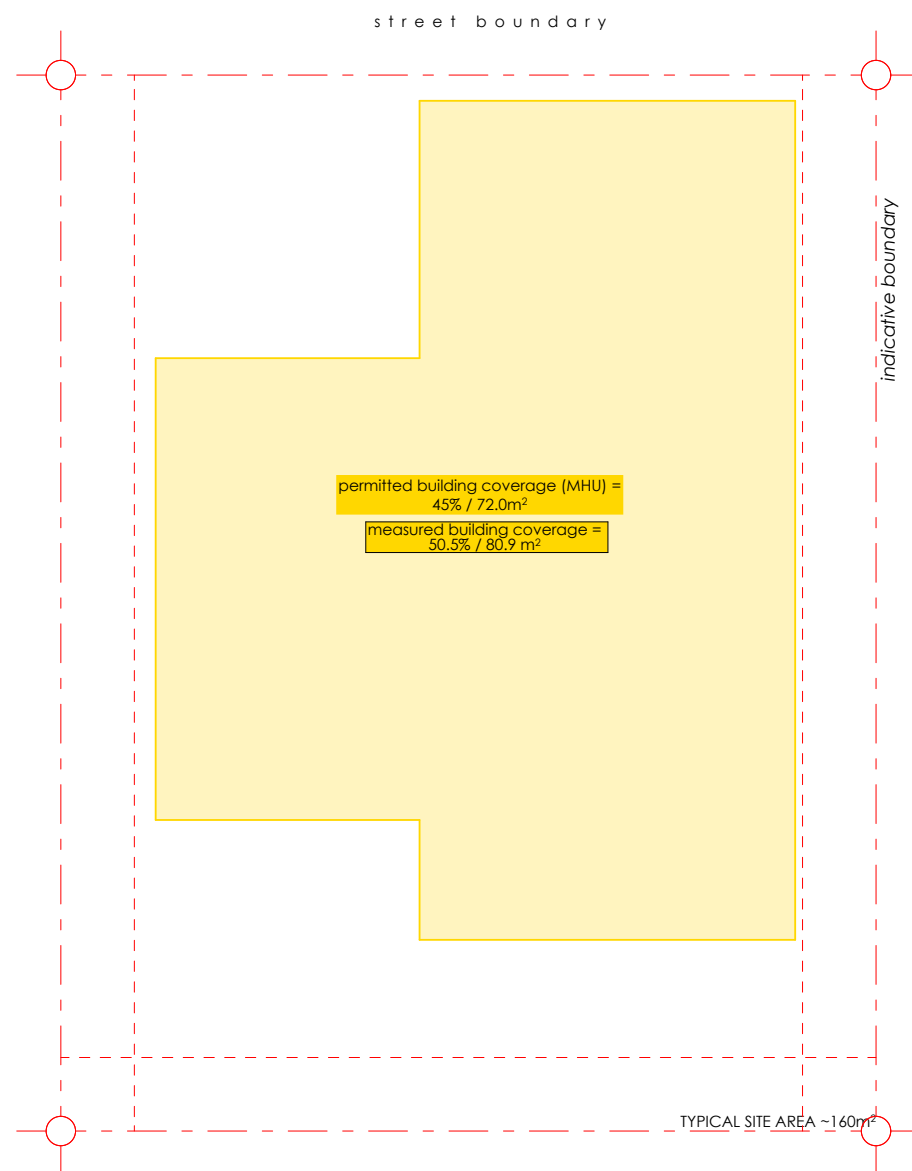


Type 2/B - Floor Plan - Building Coverage

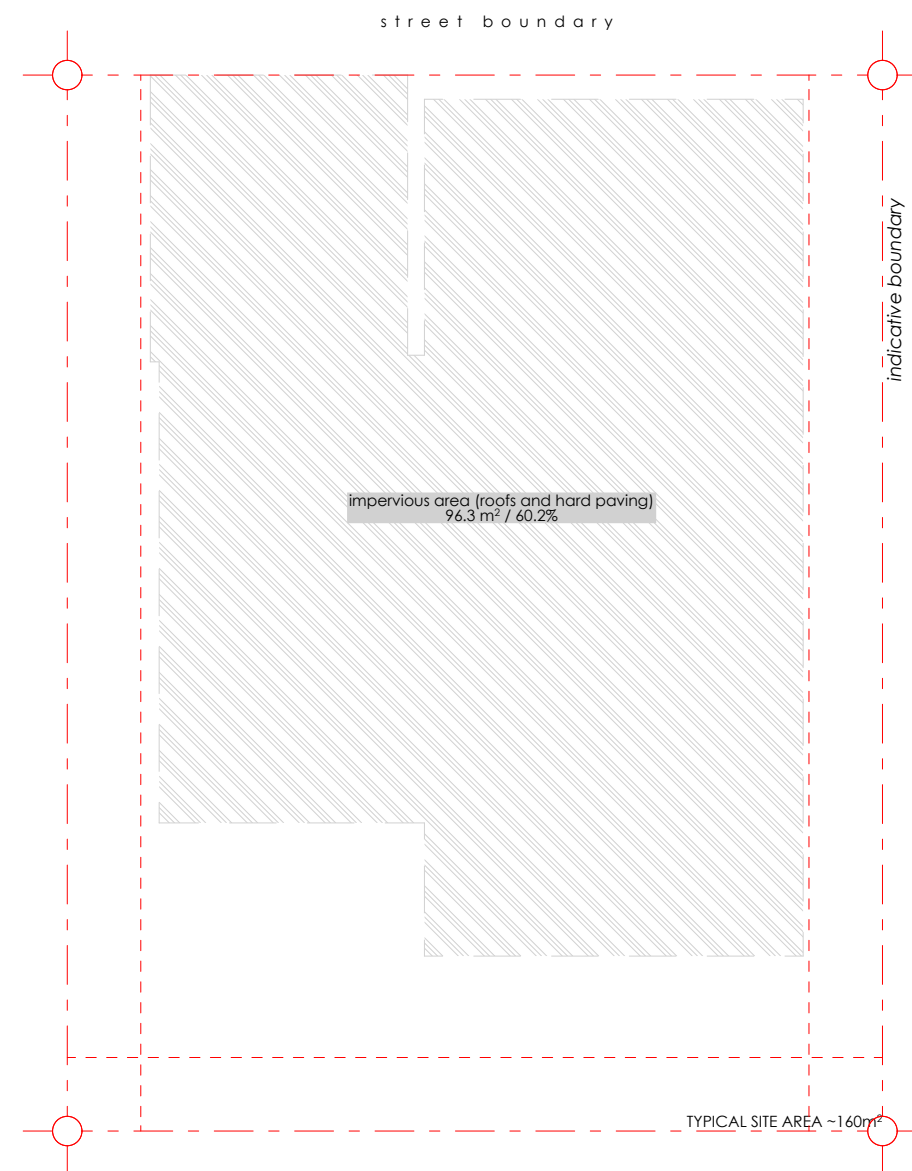


Type 2/B - Floor Plan - Impervious Area

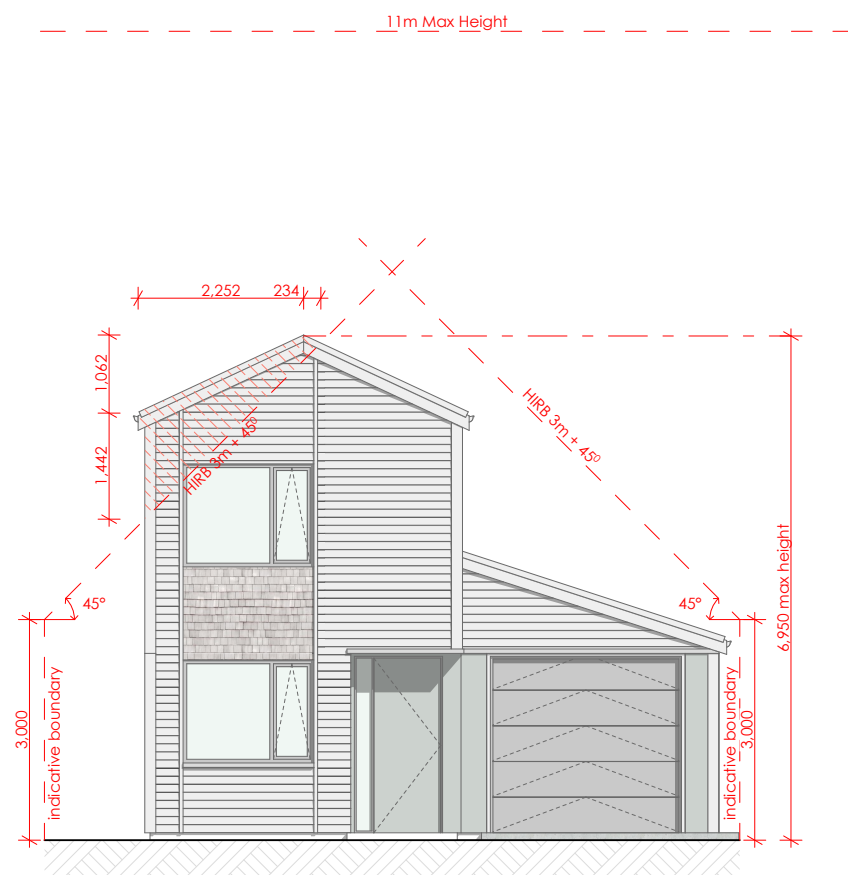


Type 3 - Street Elevation - HIRB and Maximum Height

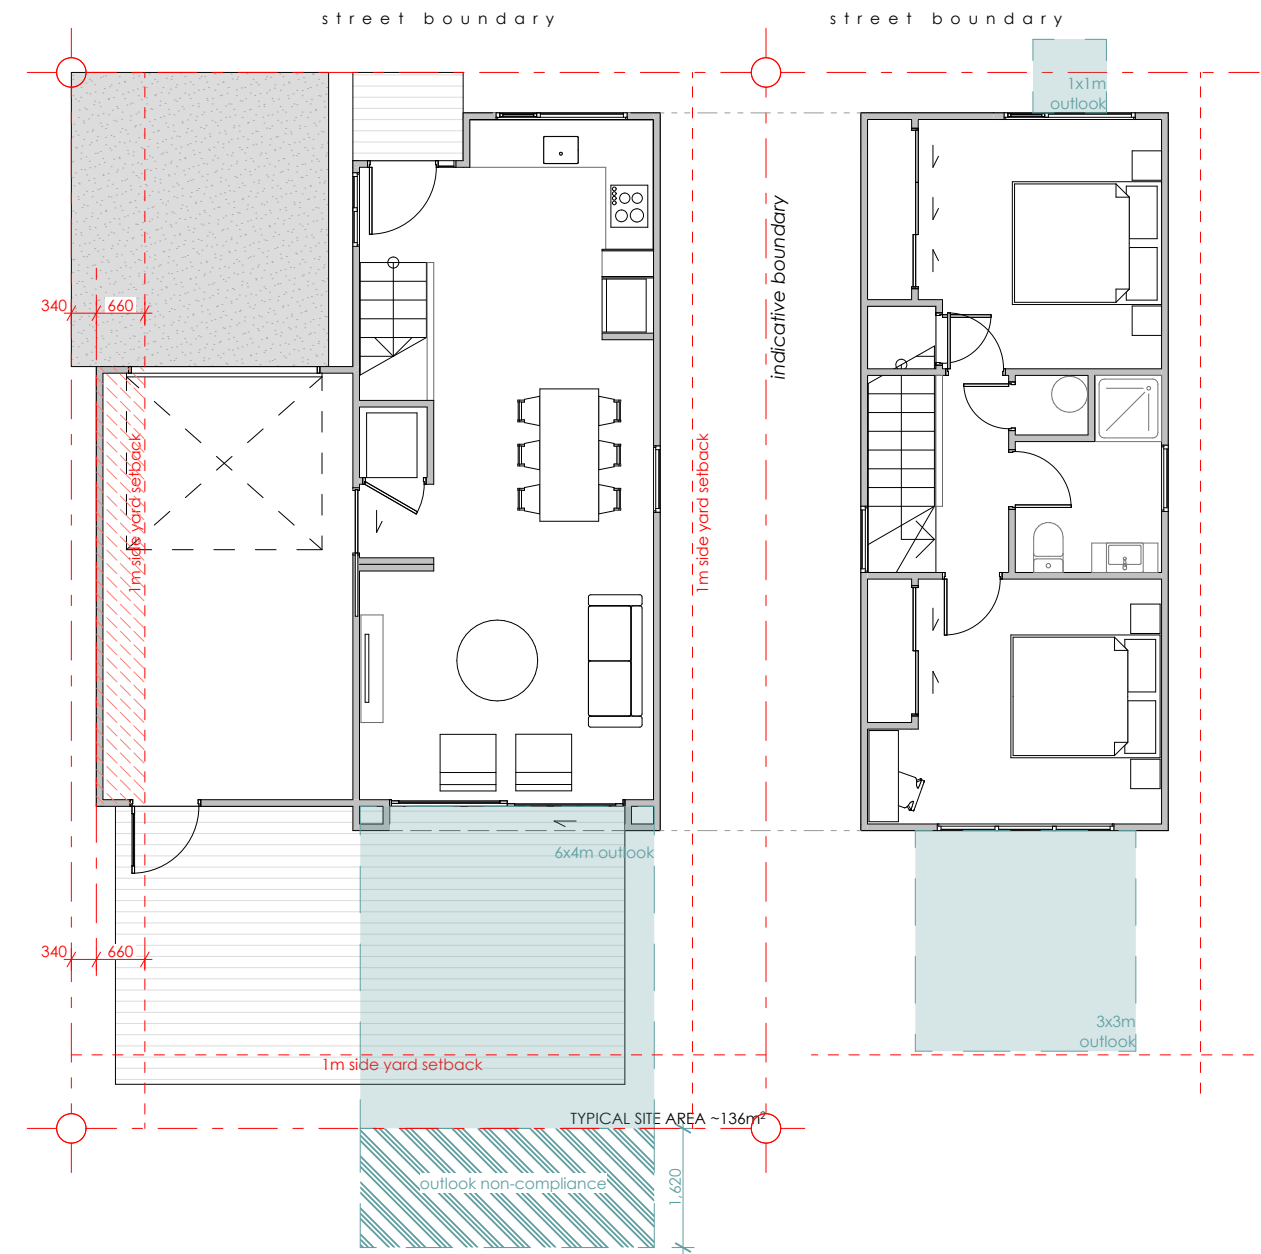


Type 3 - Floor Plan - Yard Setback and Outlook

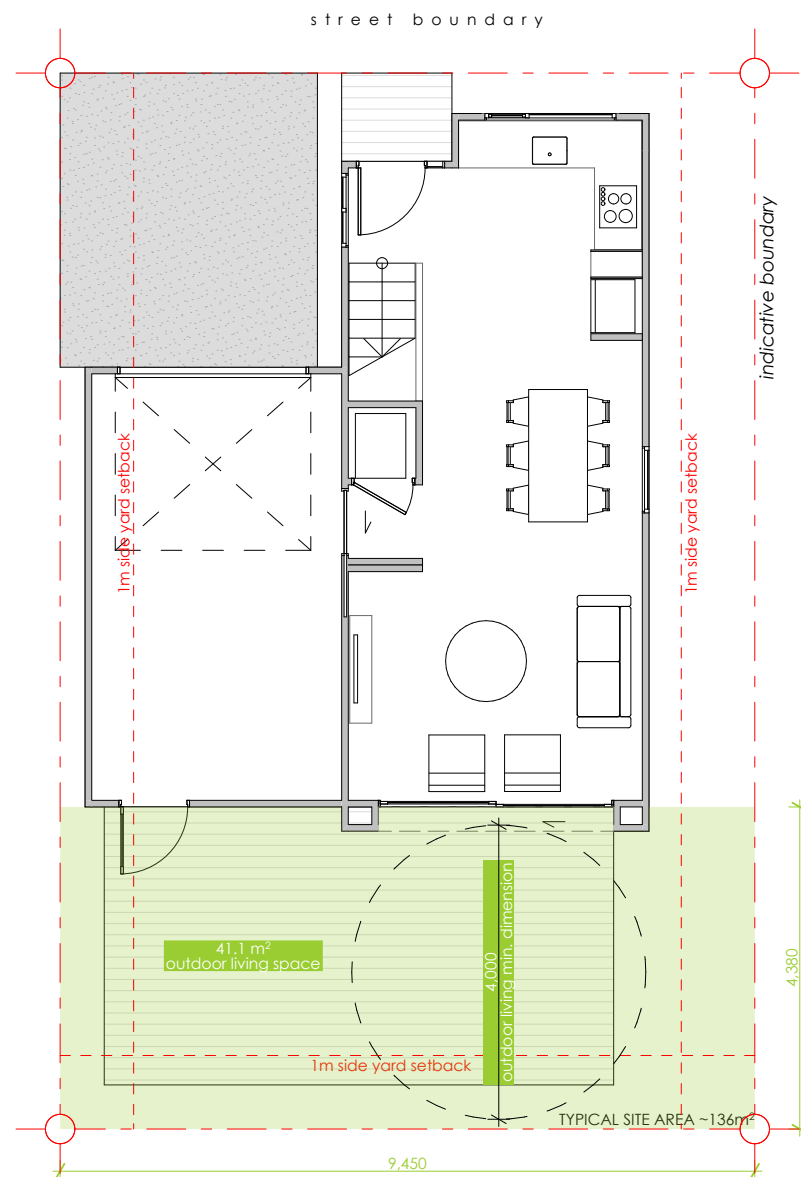


Type 3 - Floor Plan - Outdoor Living Space

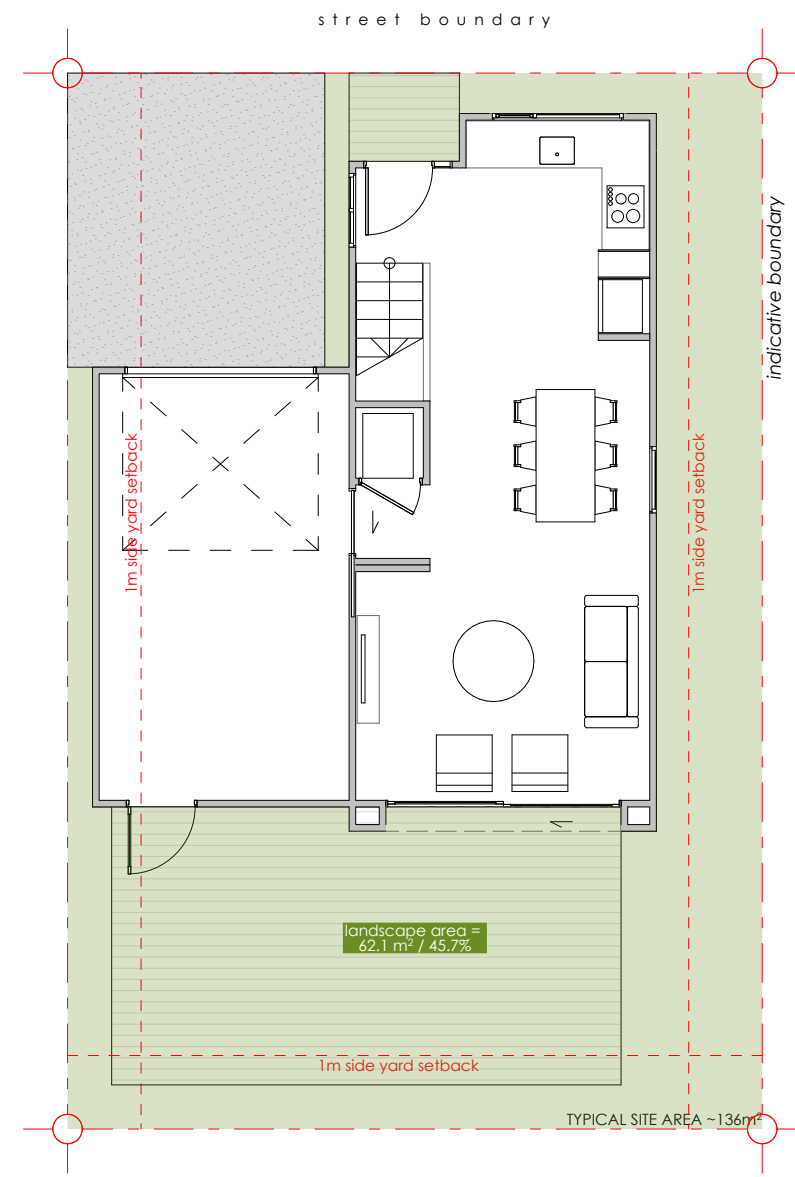

Type 3 - Floor Plan - Landscape Area




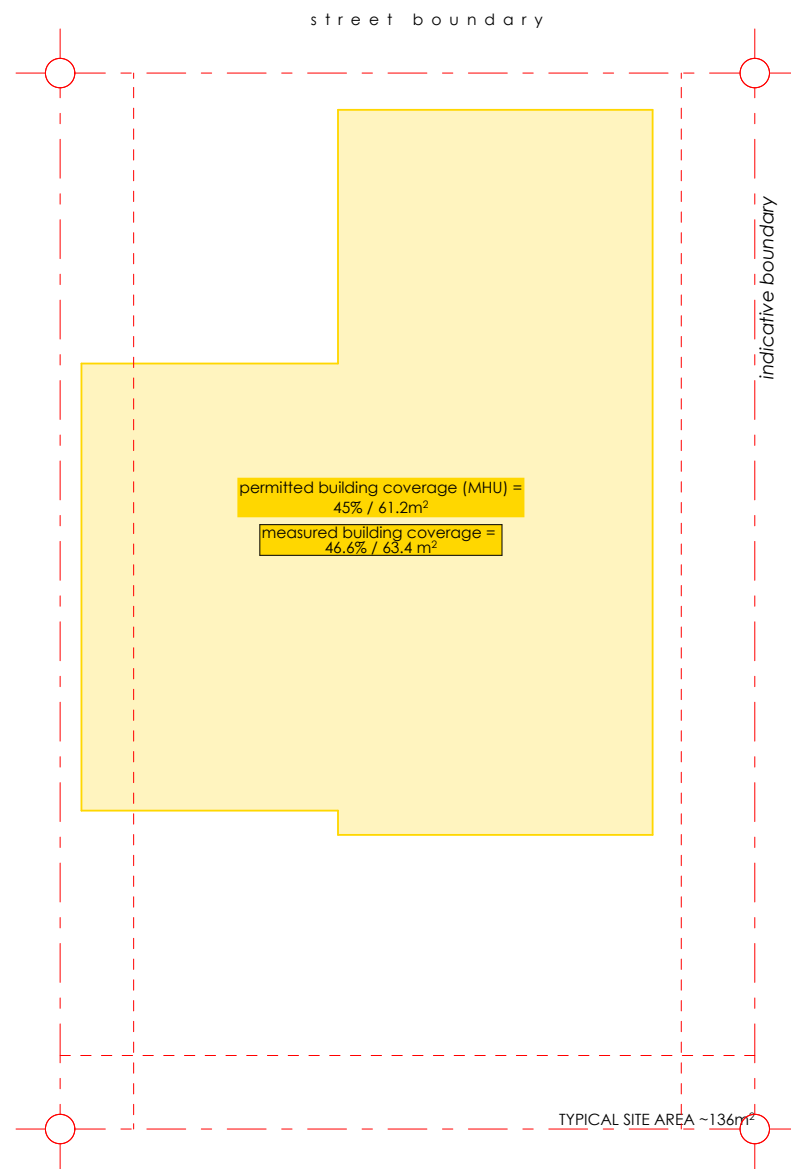


Type 3 - Floor Plan - Building Coverage

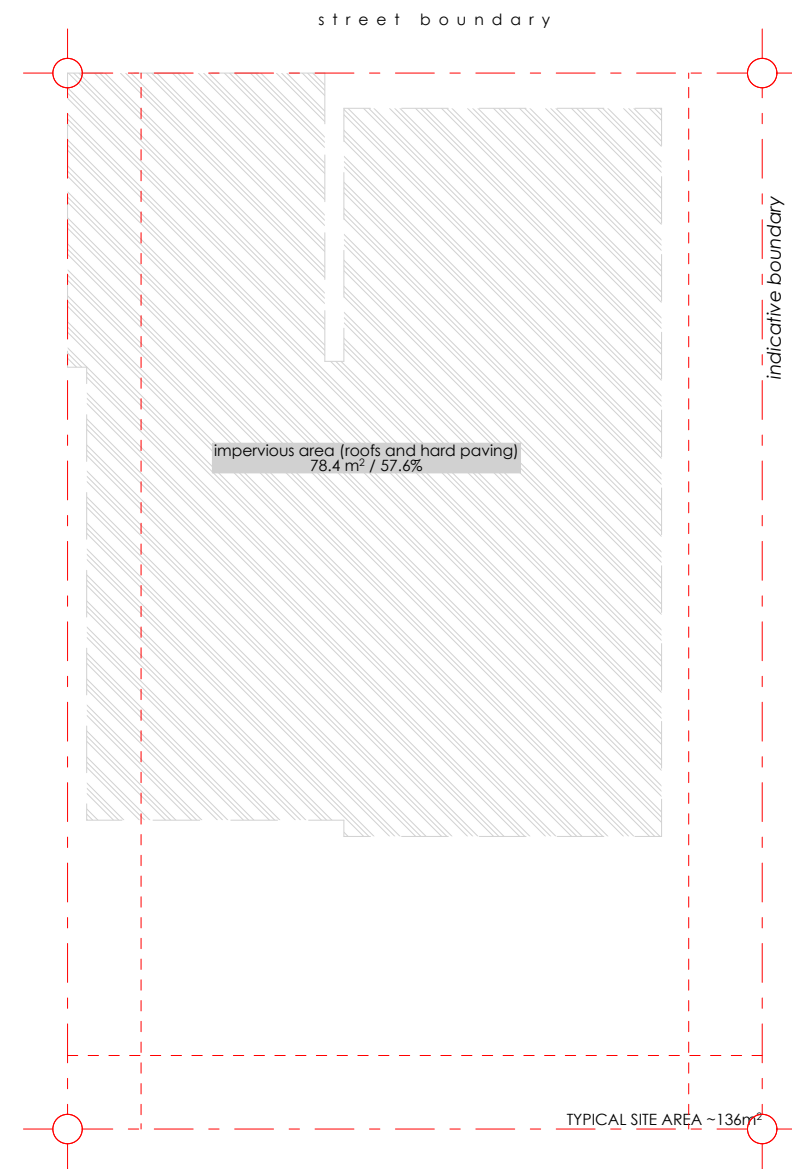


Type 3 - Floor Plan - Impervious Area

SOUTH NEIGHBOURHOOD - DESIGN PRECEDENTS

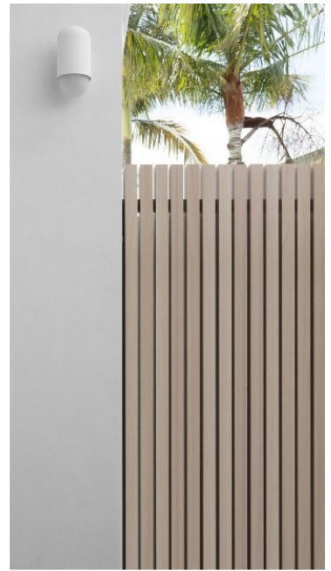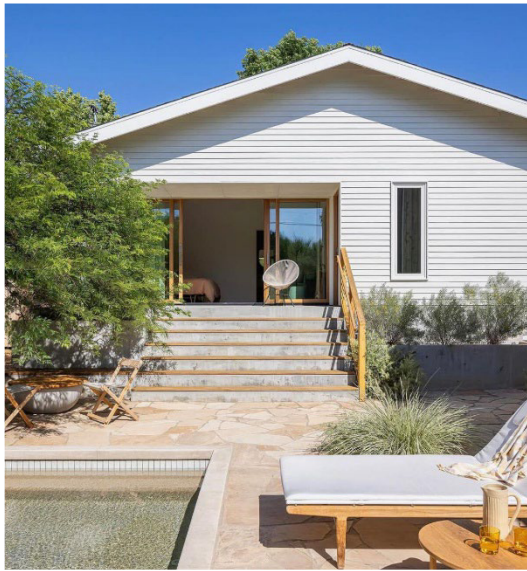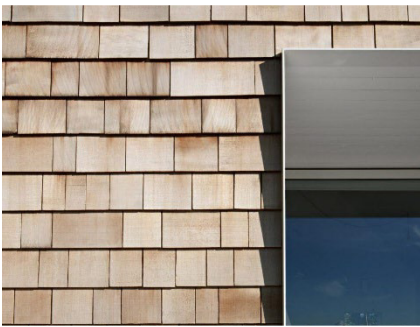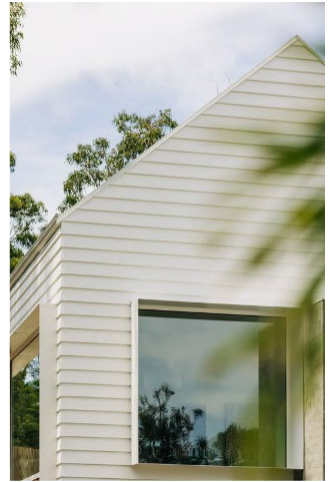

SOUTH NEIGHBOURHOOD - DESIGN PRECEDENTS

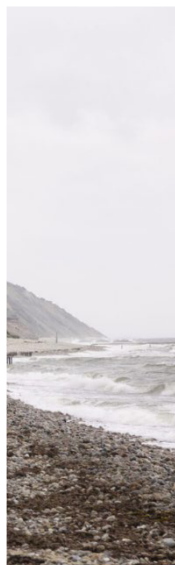

SOUTH NEIGHBOURHOOD – INDICATIVE MATERIAL PALETTE



Note: Materials shown are indicative / conceptual only. All material selections are subject to further design development, regulatory approvals, and stakeholder consultation.