


15. Ventilation Evasé Concept

NOTES:

1. THIS DRAWING IS PROVIDED AS A VISUAL REPRESENTATION ONLY, AND IS INDICATIVE. IT IS NOT INTENDED TO BE USED FOR CONSTRUCTION OR SHOP DRAWINGS
2. FOUNDATION SHOWN IS INDICATIVE ONLY AND SUBJECT TO CHANGE DURING ENGINEERING DESIGN AND EXISTING SITE CONDITIONS

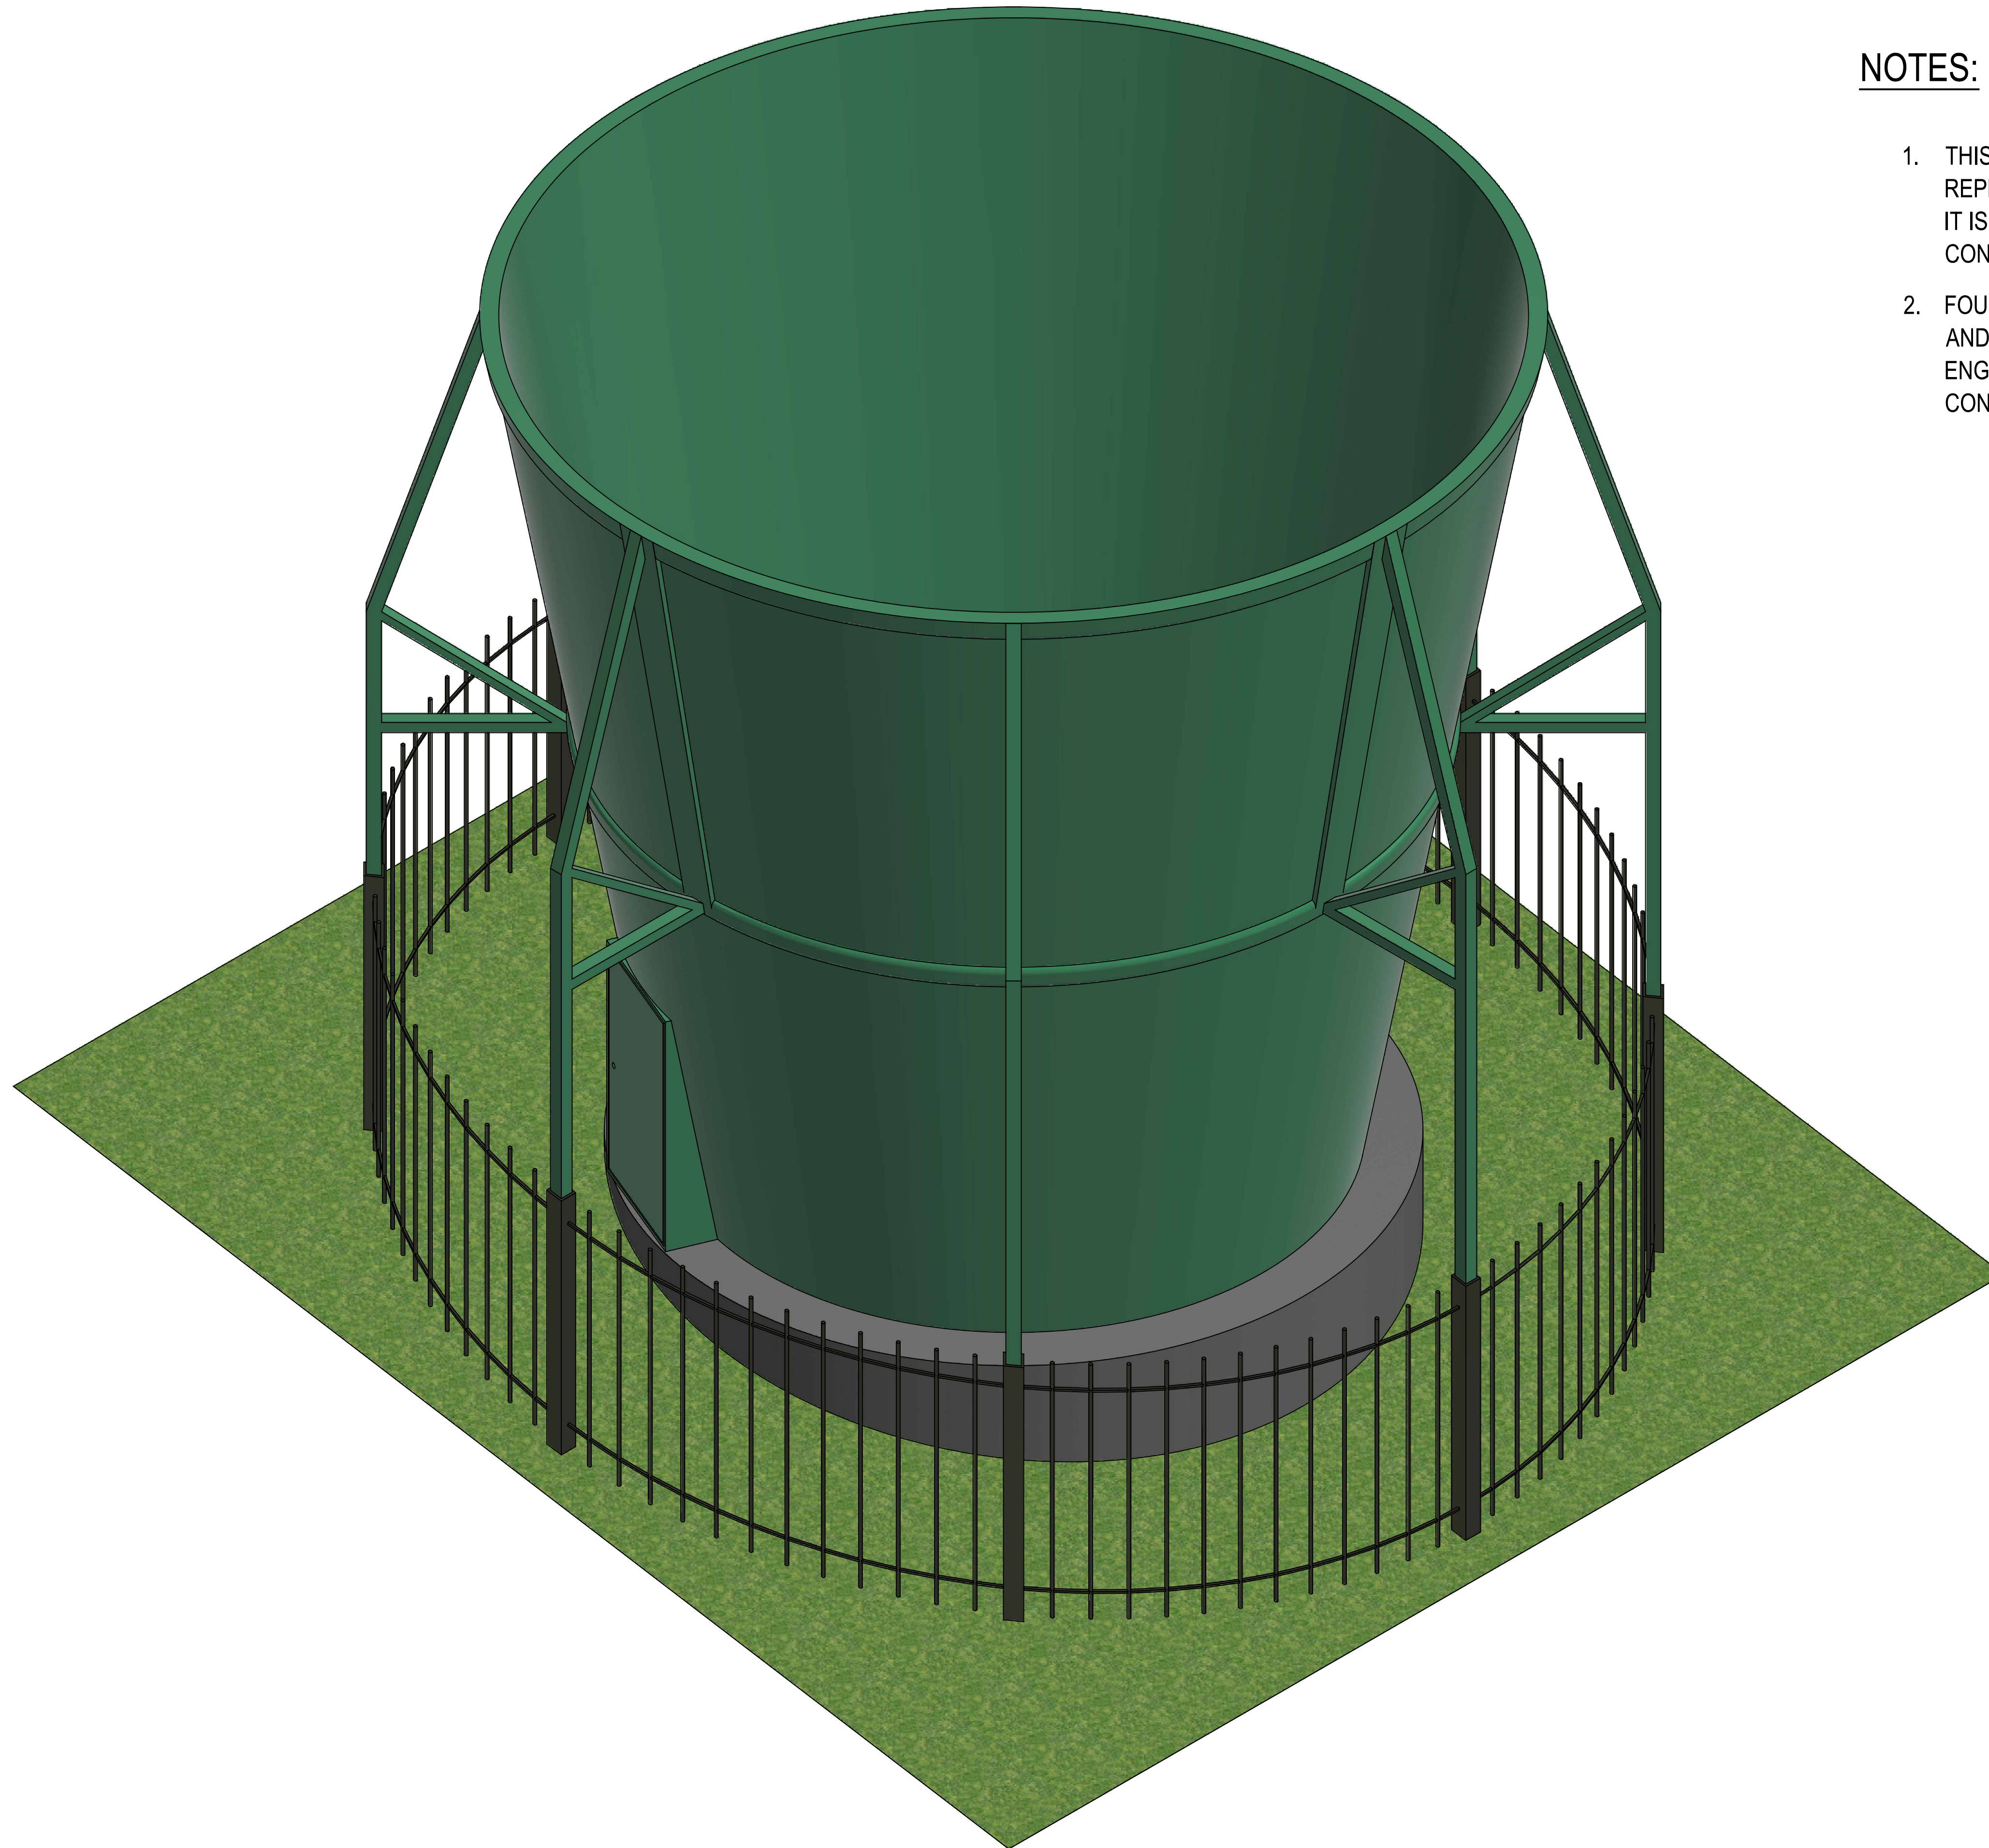


ORIGINAL DRAWING
IN COLOUR

CONCEPT
NOT FOR CONSTRUCTION

BECA DWG No: 2210983-900-SK003.DWG

[illegible]

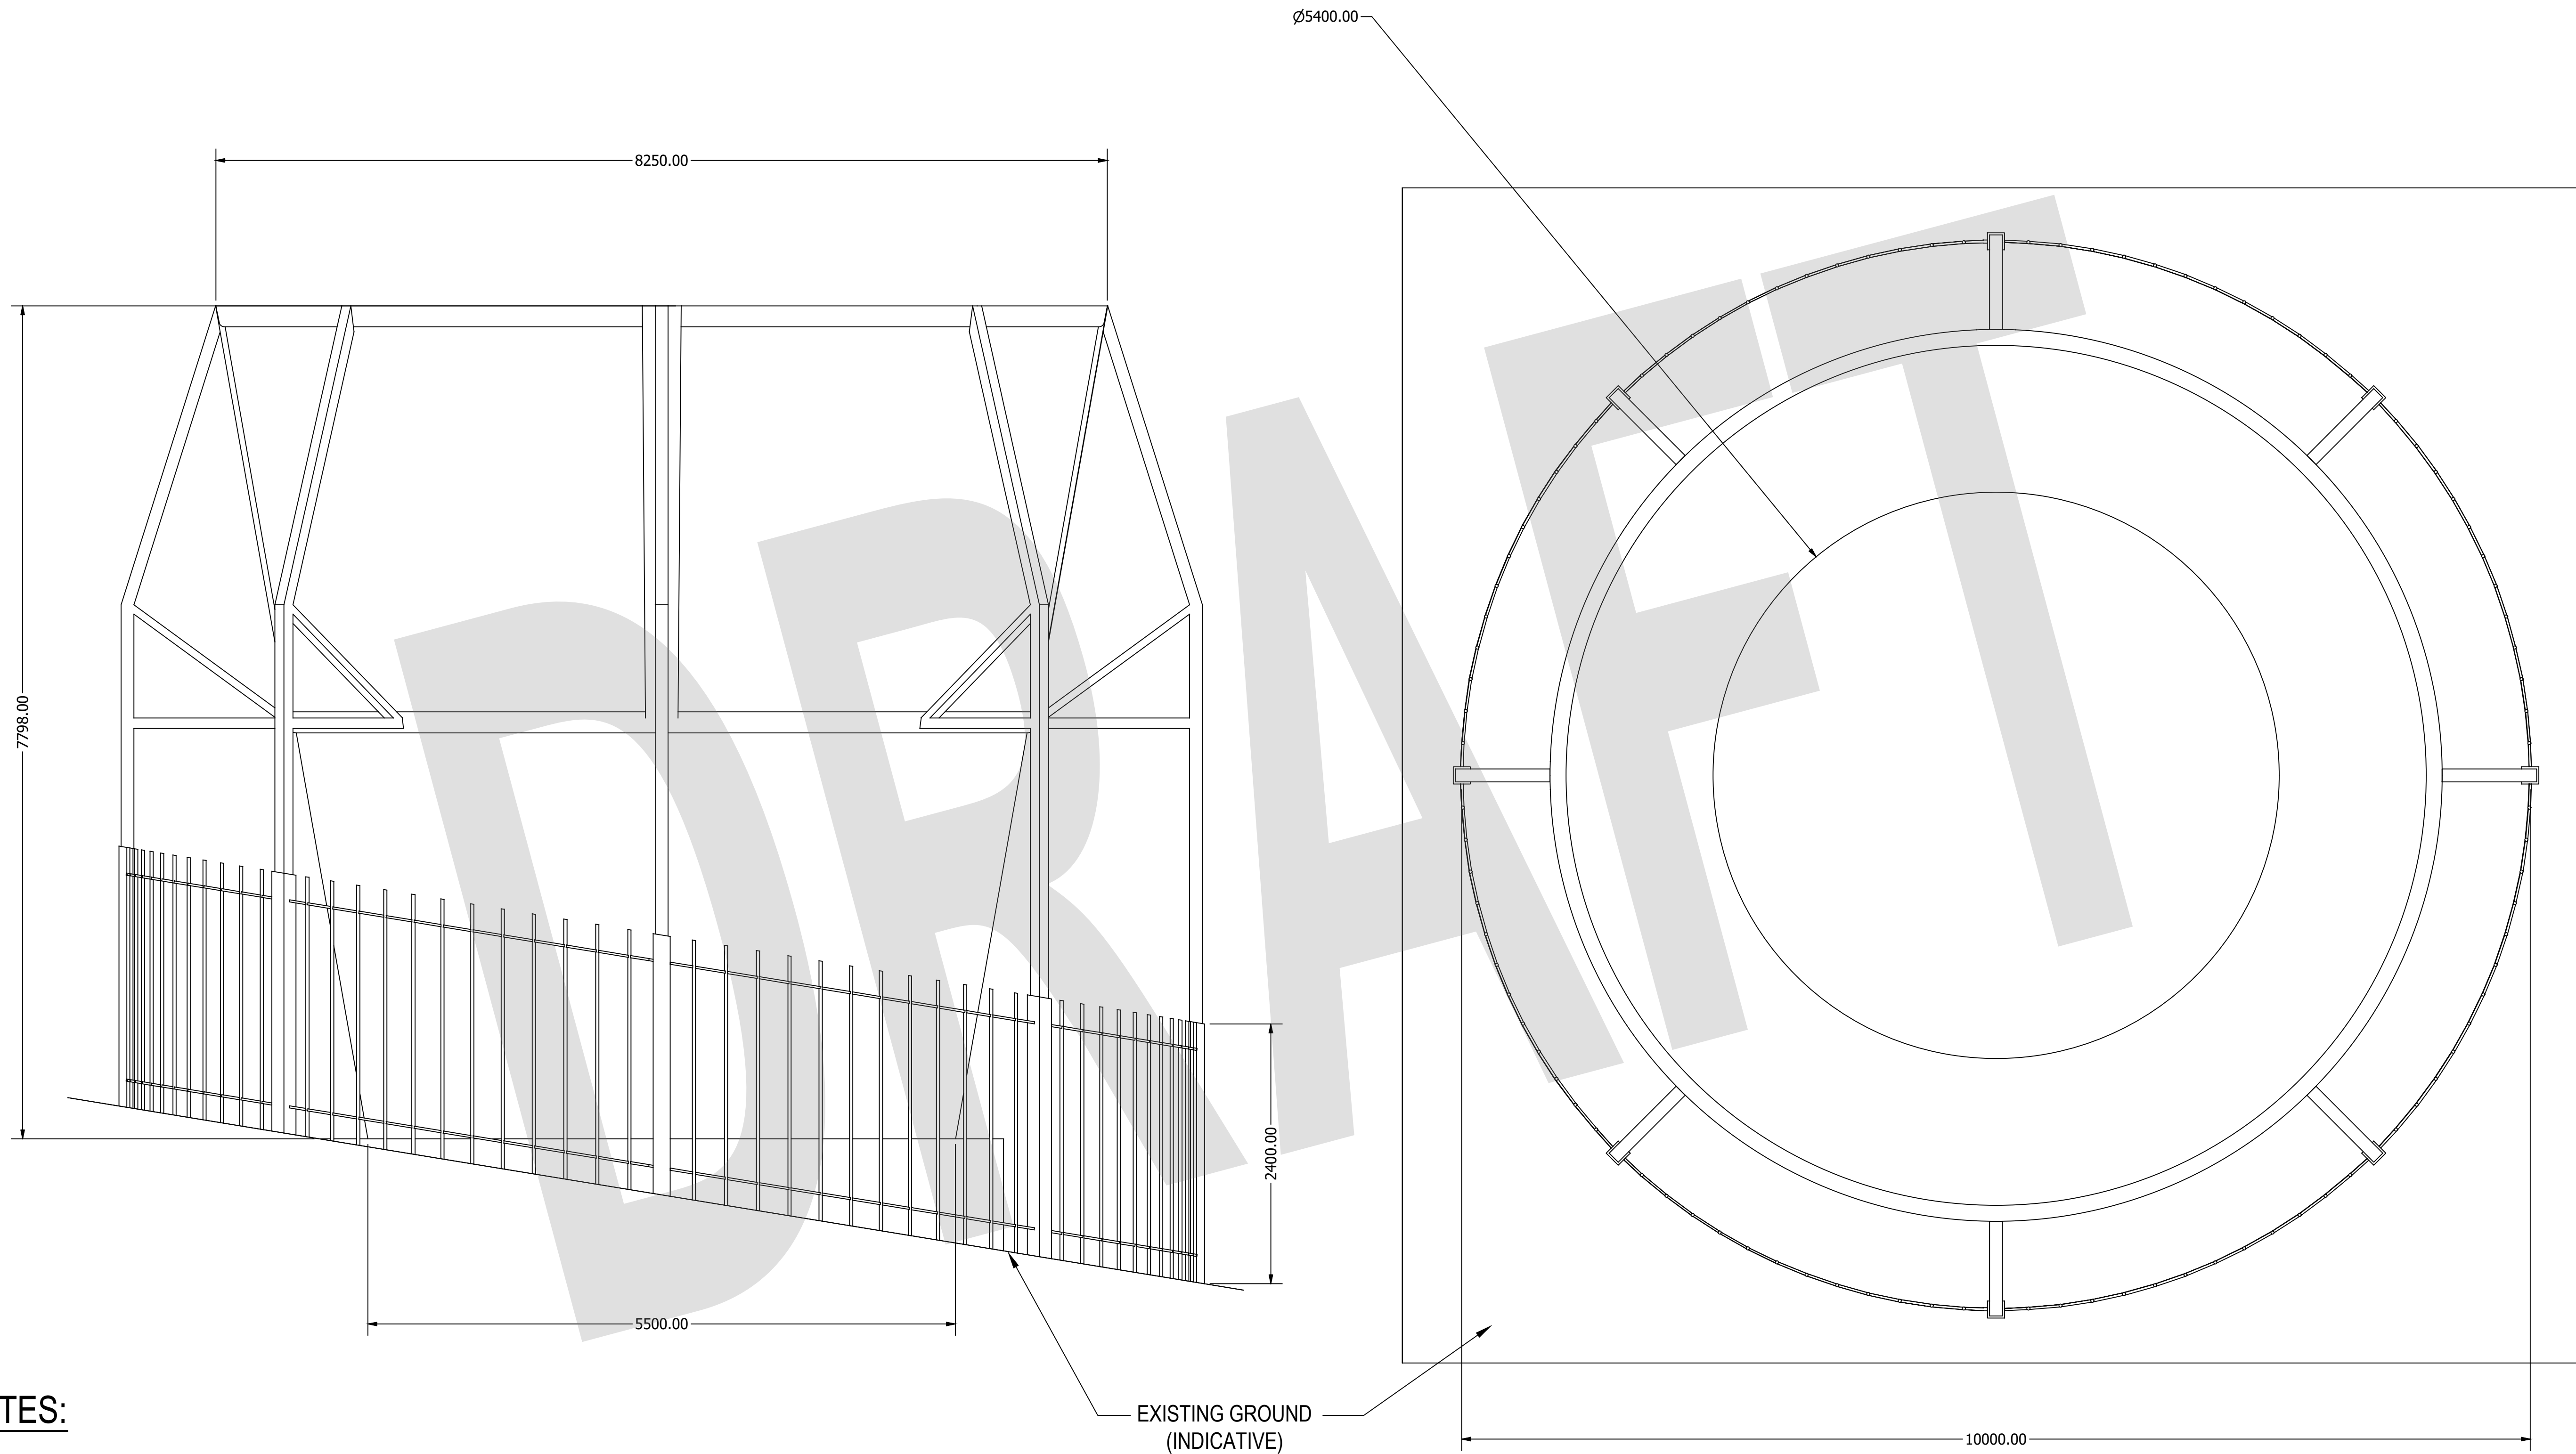

NOTES:

- 1. THIS DRAWING IS PROVIDED AS A VISUAL REPRESENTATION ONLY, AND IS INDICATIVE. IT IS NOT INTENDED TO BE USED FOR CONSTRUCTION OR SHOP DRAWINGS
- 2. FOUNDATION SHOWN IS INDICATIVE ONLY AND SUBJECT TO CHANGE DURING ENGINEERING DESIGN AND BASED ON EXISTING SITE CONDITION

ORIGINAL DRAWING
IN COLOUR

CONCEPT
NOT FOR CONSTRUCTION

BECA DWG No: 2210983-900-SK004.DWG

A	CONCEPT	JD	HEK	JvZ	21.01.22
No	Revision	Note: * indicates signatures on original issue of drawing or last revision of drawing	Drawn	Checked	Appvd.

Beca

PRC No.:	Date issued.:
PTF No.:	Date issued.:
TIN No.:	Issued at.:



Drawings as an instrument of service are the property of OceanaGold and, as such, must not be reproduced or copied in part or in full without permission. All drawings are to be returned when no longer in use.

Drafted	JD	Designer	JD
Drafting Check	HEK	Design Check	JvZ
Approved			
Date	19.01.22		
Scale	1:300	This Drawing must not be used for Construction unless signed as Approved	

Project	OCEANA GOLD
Title	WAIHI NORTH PROJECT
	5.5m EVASEE (PLAN AND ELEVATION VIEWS)
Original Size	A1
Drawing No:	

Sheet No.
Rev: A