




NOTE:  
REFER DRAWING 220372-1001 FOR SYMBOLS AND LEGEND

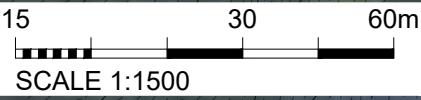

RESOURCE CONSENT

A	11.07.25	RESOURCE CONSENT	JM	BY	
REV	DATE	ISSUE			

PREP. BY	REVD. BY
JM	DT
APPROVED FOR ISSUE	
D TATE	




CLIENT
ADDRESS
PROJECT
SHEET TITLE

CONTACT ENERGY  
VENLAW ROAD 794, SLOPEDOWN, SOUTHLAND  
SOUTHLAND WIND FARM  
PROPOSED SITE PLAN (TRANSMISSION ROUTE) - SHEET 4 OF 13

CADFILE	
220372-1100to1112.dwg	
SCALE (A1)	ORIG. SHEET SIZE
1:1500	A1
DRAWING No.	REV.
220372-1103	A



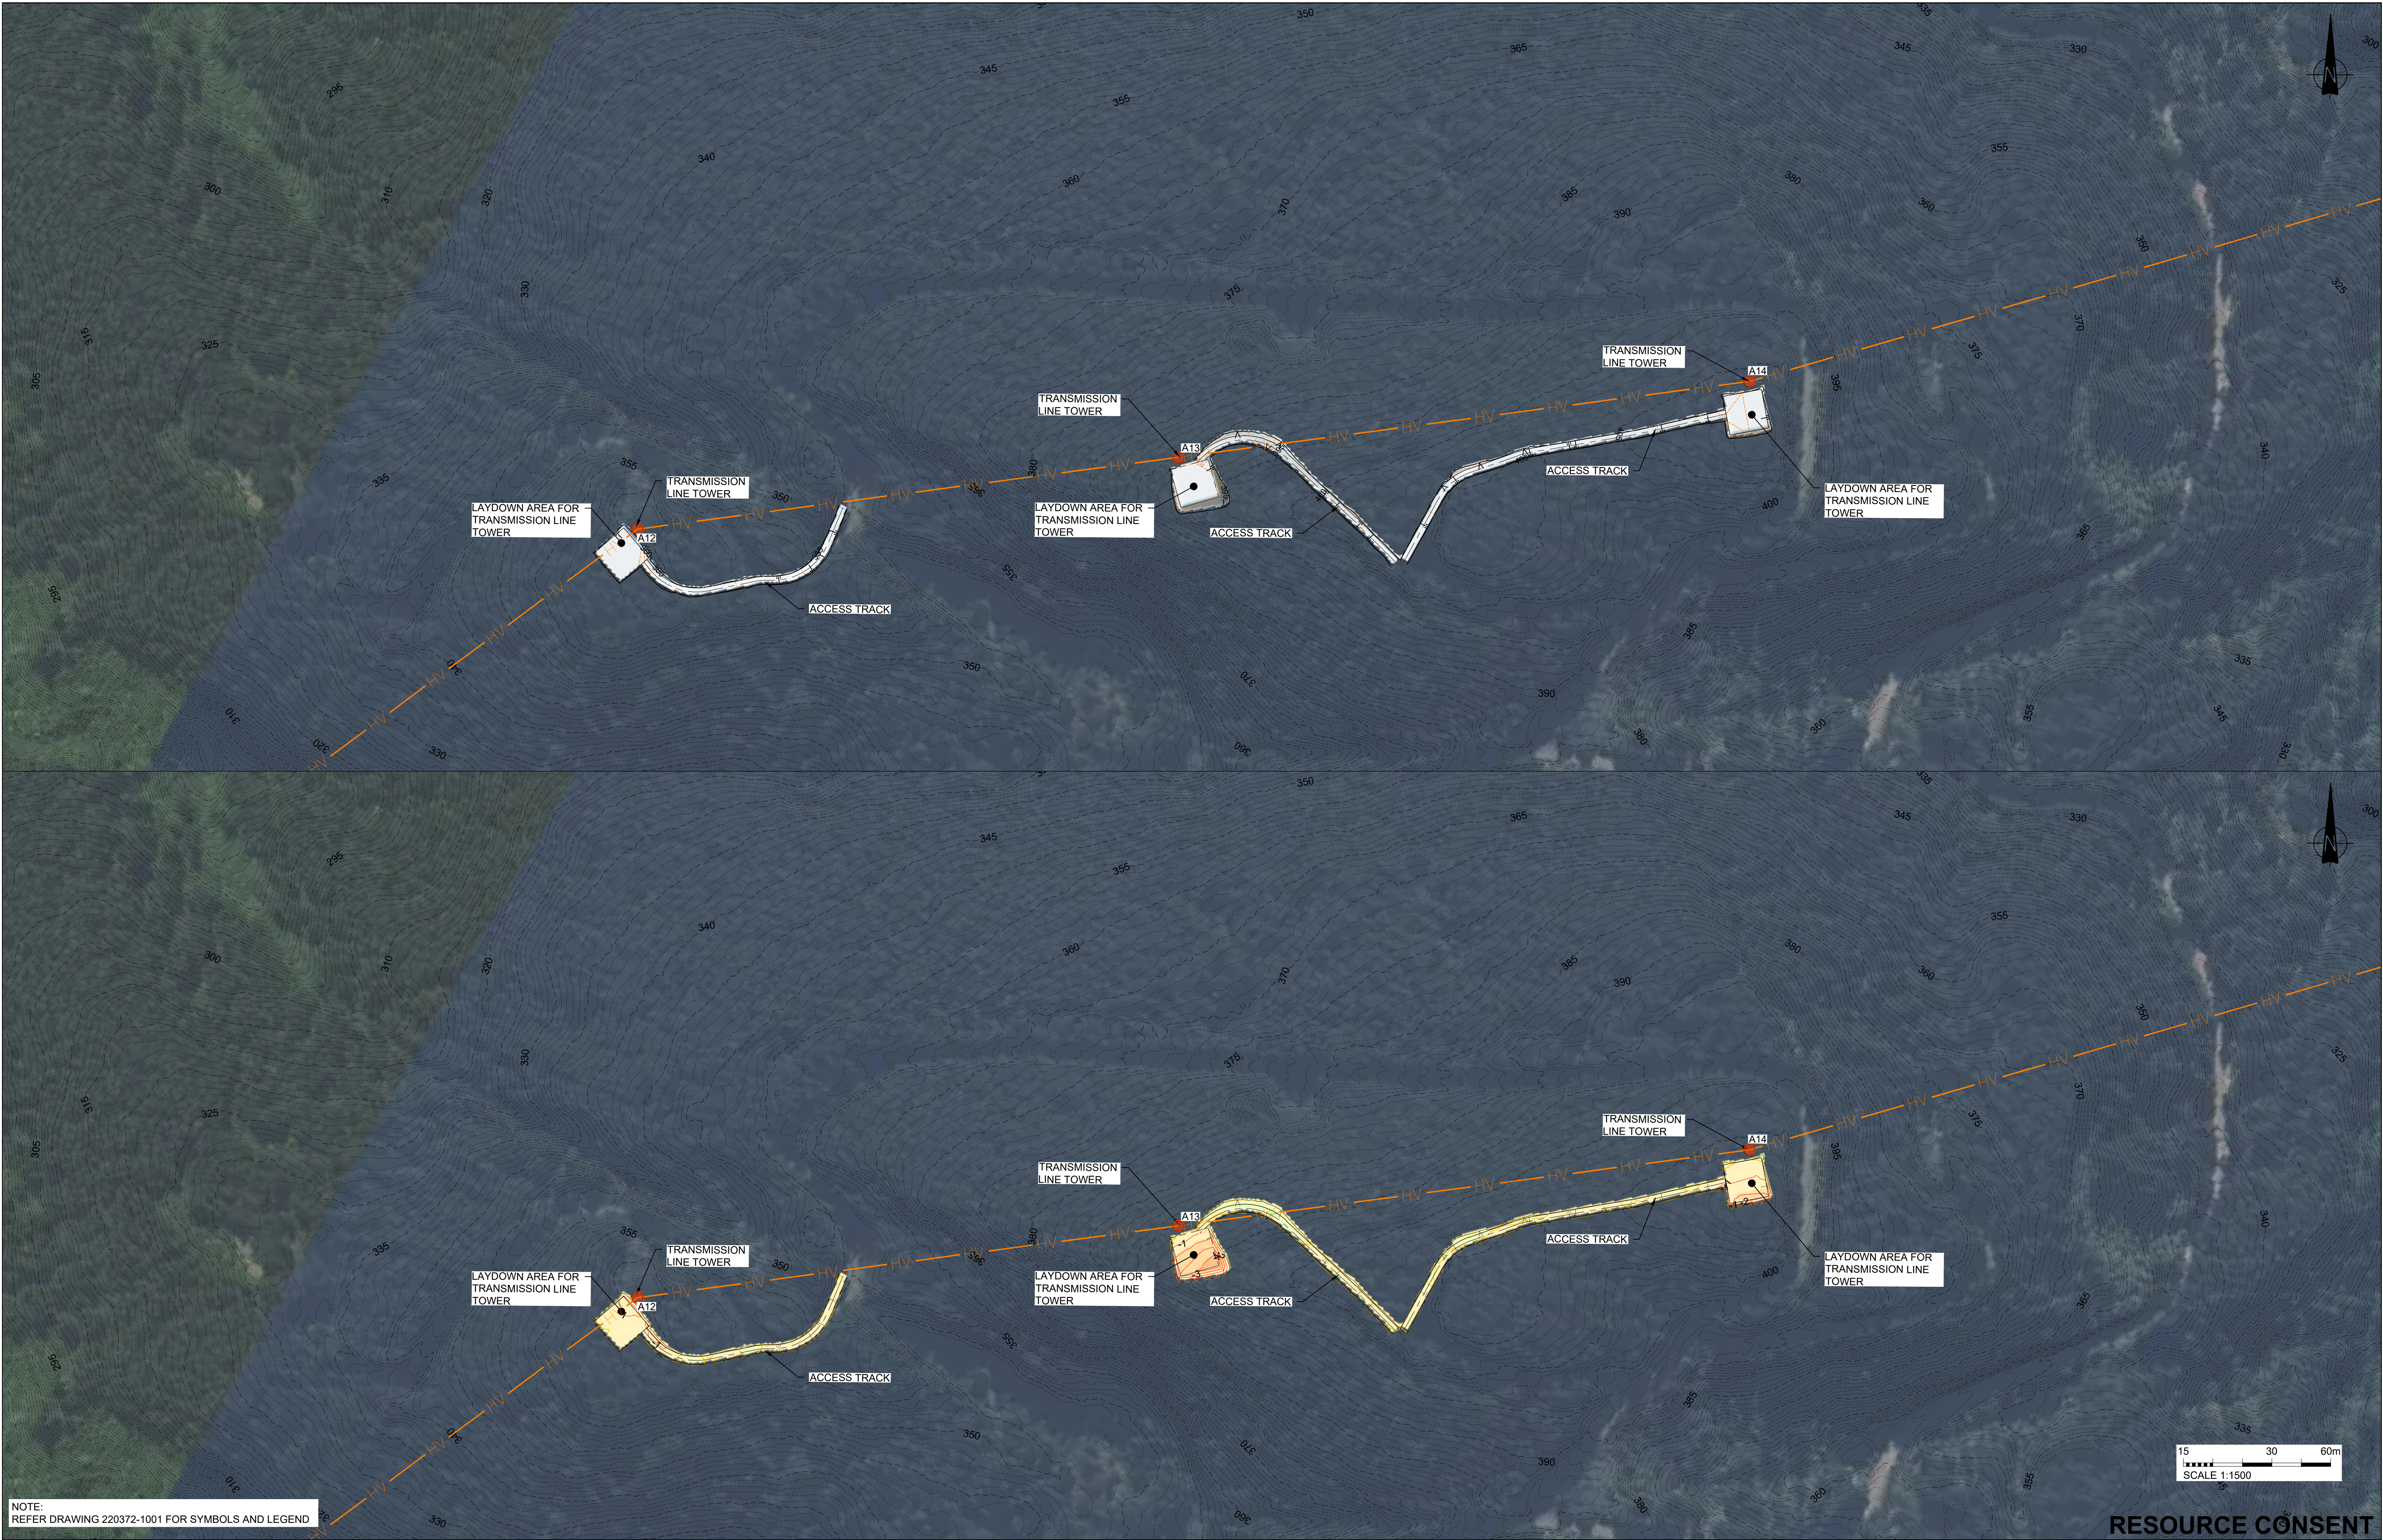

RESOURCE CONSENT

A	11.07.25	RESOURCE CONSENT	JM		
REV	DATE	ISSUE	BY		

PREP. BY	REVD. BY
JM	DT
APPROVED FOR ISSUE	
D TATE	

  
www.riley.co.nz



CLIENT
ADDRESS
PROJECT
SHEET TITLE

**CONTACT ENERGY**  
**VENLAW ROAD 794, SLOPEDOWN, SOUTHLAND**  
**SOUTHLAND WIND FARM**  
**PROPOSED SITE PLAN (TRANSMISSION ROUTE) - SHEET 5 OF 13**

CADFILE	220372-1100to1112.dwg
SCALE (A1)	ORIG. SHEET SIZE
1:1500	A1
DRAWING No.	REV.
220372-1104	A





RESOURCE CONSENT

				PREP. BY JM		REV. BY DT													
				APPROVED FOR ISSUE															
				D TATE															





NOTE:  
REFER DRAWING 220372-1001 FOR SYMBOLS AND LEGEND

RESOURCE CONSENT

A	11.07.25	RESOURCE CONSENT		JM	
REV	DATE	ISSUE		BY	

PREP. BY	REVD. BY
JM	DT
APPROVED FOR ISSUE	
D TATE	



CLIENT  
ADDRESS  
PROJECT  
SHEET TITLE

CONTACT ENERGY  
VENLAW ROAD 794, SLOPEDOWN, SOUTHLAND  
SOUTHLAND WIND FARM  
PROPOSED SITE PLAN (TRANSMISSION ROUTE) - SHEET 7 OF 13

CADFILE	
220372-1100to1112.dwg	
SCALE (A1)	ORIG. SHEET SIZE
1:1500	A1
DRAWING No.	REV.
220372-1106	A





RESOURCE CONSENT

				PREP. BY JM		REV. BY DT		<div><div><div><div></div><div></div><div></div></div><div><div>RILEY</div><div>www.riley.co.nz</div></div></div><div><div><div></div><div></div><div></div></div><div><div>contact</div></div></div></div> <td colspan="4">CLIENT CONTACT ENERGY</td> <td colspan="4">CADFILE 220372-1100to1112.dwg</td>	CLIENT CONTACT ENERGY				CADFILE 220372-1100to1112.dwg			
				APPROVED FOR ISSUE					SCALE (A1) 1:1500				ORIG. SHEET SIZE A1			
A 11.07.25 RESOURCE CONSENT				JM				VENLAW ROAD 794, SLOPEDOWN, SOUTHLAND				DRAWING No. 220372-1107		REV. A		
REV DATE ISSUE				BY		D TATE		SOUTHLAND WIND FARM								
								PROPOSED SITE PLAN (TRANSMISSION ROUTE) - SHEET 8 OF 13								