


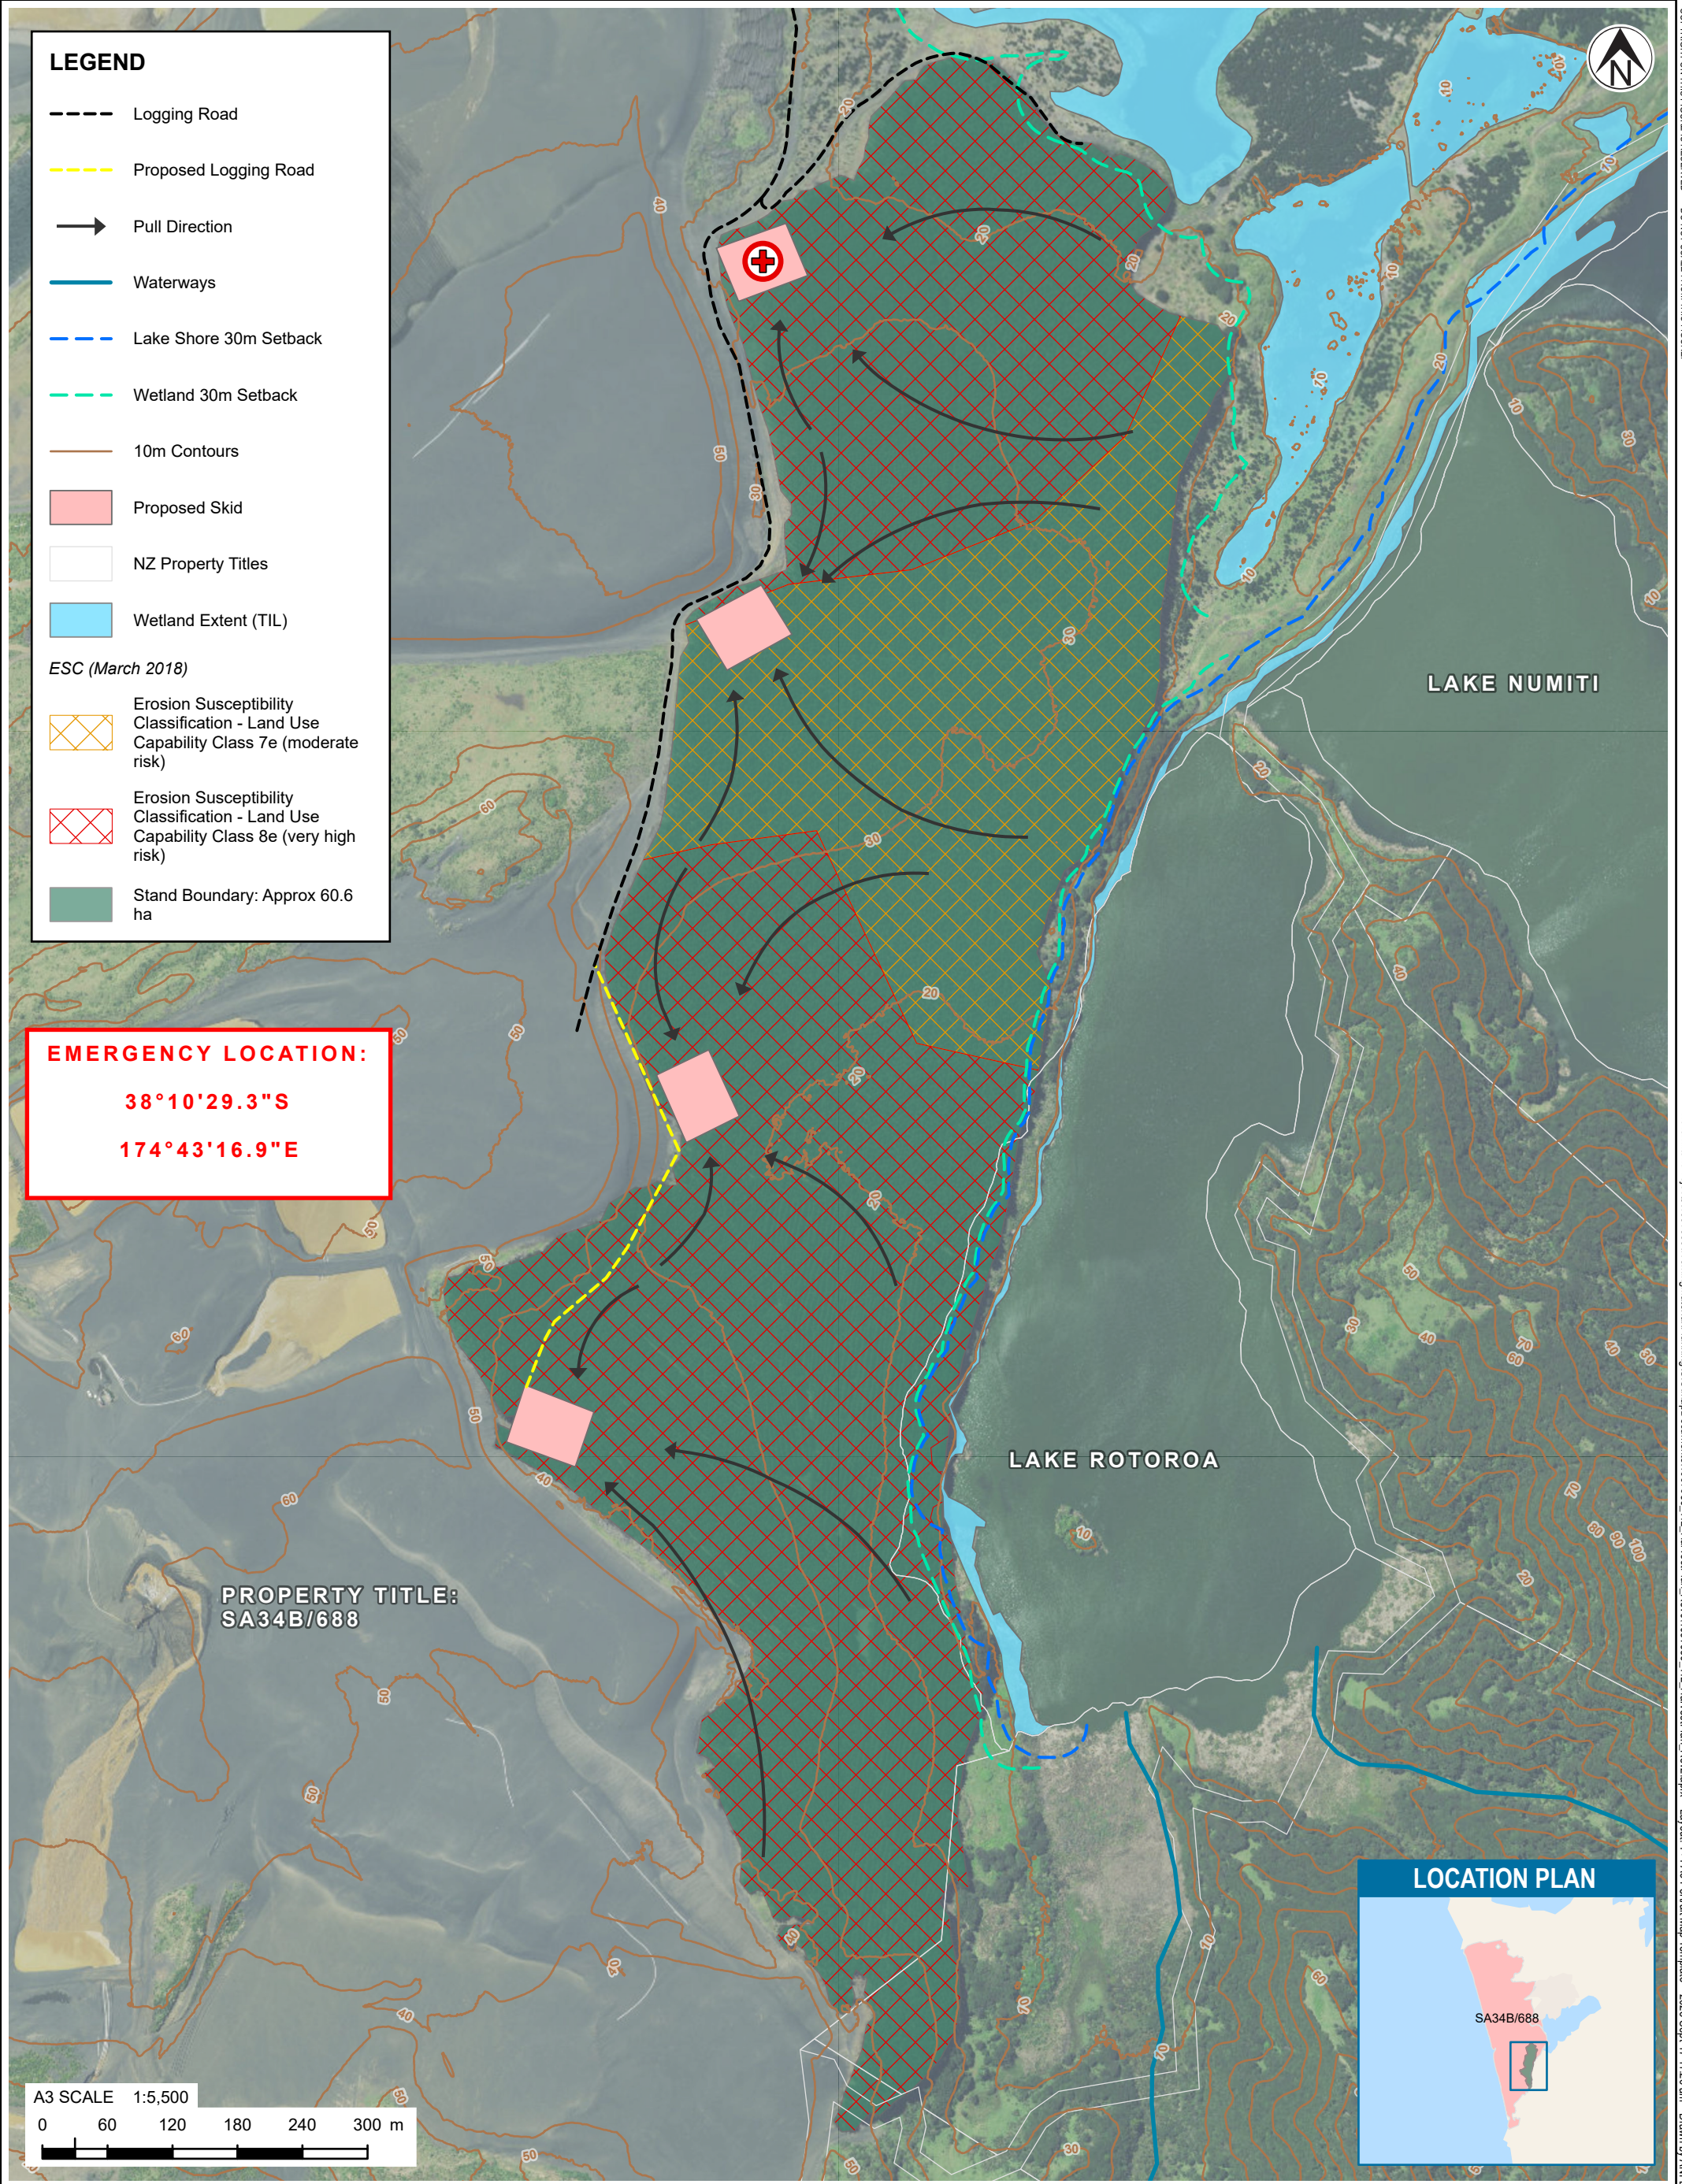

T T T Tonkin+Taylor www.tonkintaylor.co.nz Exceptional thinking together	NOTES: - Basemap NZ - Imagery: Eagle Technology, Land Information New Zealand, GEBCO, Community maps contributors. NZ Navigation Map: Eagle Technology, LINZ, StatsNZ, NIWA, Natural Earth, © OpenStreetMap contributors. - Waterways - LINZ CCBY 4.0; Contours - created from LINZ 2025 LiDAR DEM; NZ Property Titles - LINZ CCBY 4.0 - Wetlands, roads, skids and pull direction provided by TIL - ESC areas - MPI sourced from https://mpi_nes.cloud.eaglegis.co.nz/NESPF/				PROJECT No. 1097956			CLIENT TAHAROA IRONSANDS LTD	
					DESIGNED	ANFL	SEPT.25	PROJECT TAHAROA IRONSANDS MINE - FAST TRACK CONSENT	
					DRAWN	ANFL	SEPT.25	TITLE HARVEST PLAN	
1 Second version		ANFL	DSMI	31/07/25			SEPT.25		
2 Third version		ANFL	DSMI	17/09/25				SCALE (A3) 1:5,500	
REV	DESCRIPTION	GIS	CHK	DATE	APPROVED	DATE	FIG No. FIGURE 1.		REV 2

COPYRIGHT ON THIS FIGURE IS RESERVED. DO NOT SCALE FROM THIS FIGURE.

T:\Hemibio\Projects\1097956\WorkingMaterial\Planning\GIS\MapDocuments\1097956_TIL_HarvestPlan_Rev0\1097956_TIL_HarvestPlan_Rev2.aprx Layout: 1 + A3 Portrait Map Template 2025-Sep-17 11:26 am Drawn by ANFL