


WATERCOURSE AND WETLAND TOTALS		
FEATURE NAME	NO.	UNITS
WETLAND - EXISTING	5,176	m²
WETLAND - REMOVED	37,635	m²
SPRING POND - EXISTING	2,623	m²
POND - TO BE REMOVED	612	m²
STORMWATER MANAGEMENT AREAS (SMA)	90,358	m²

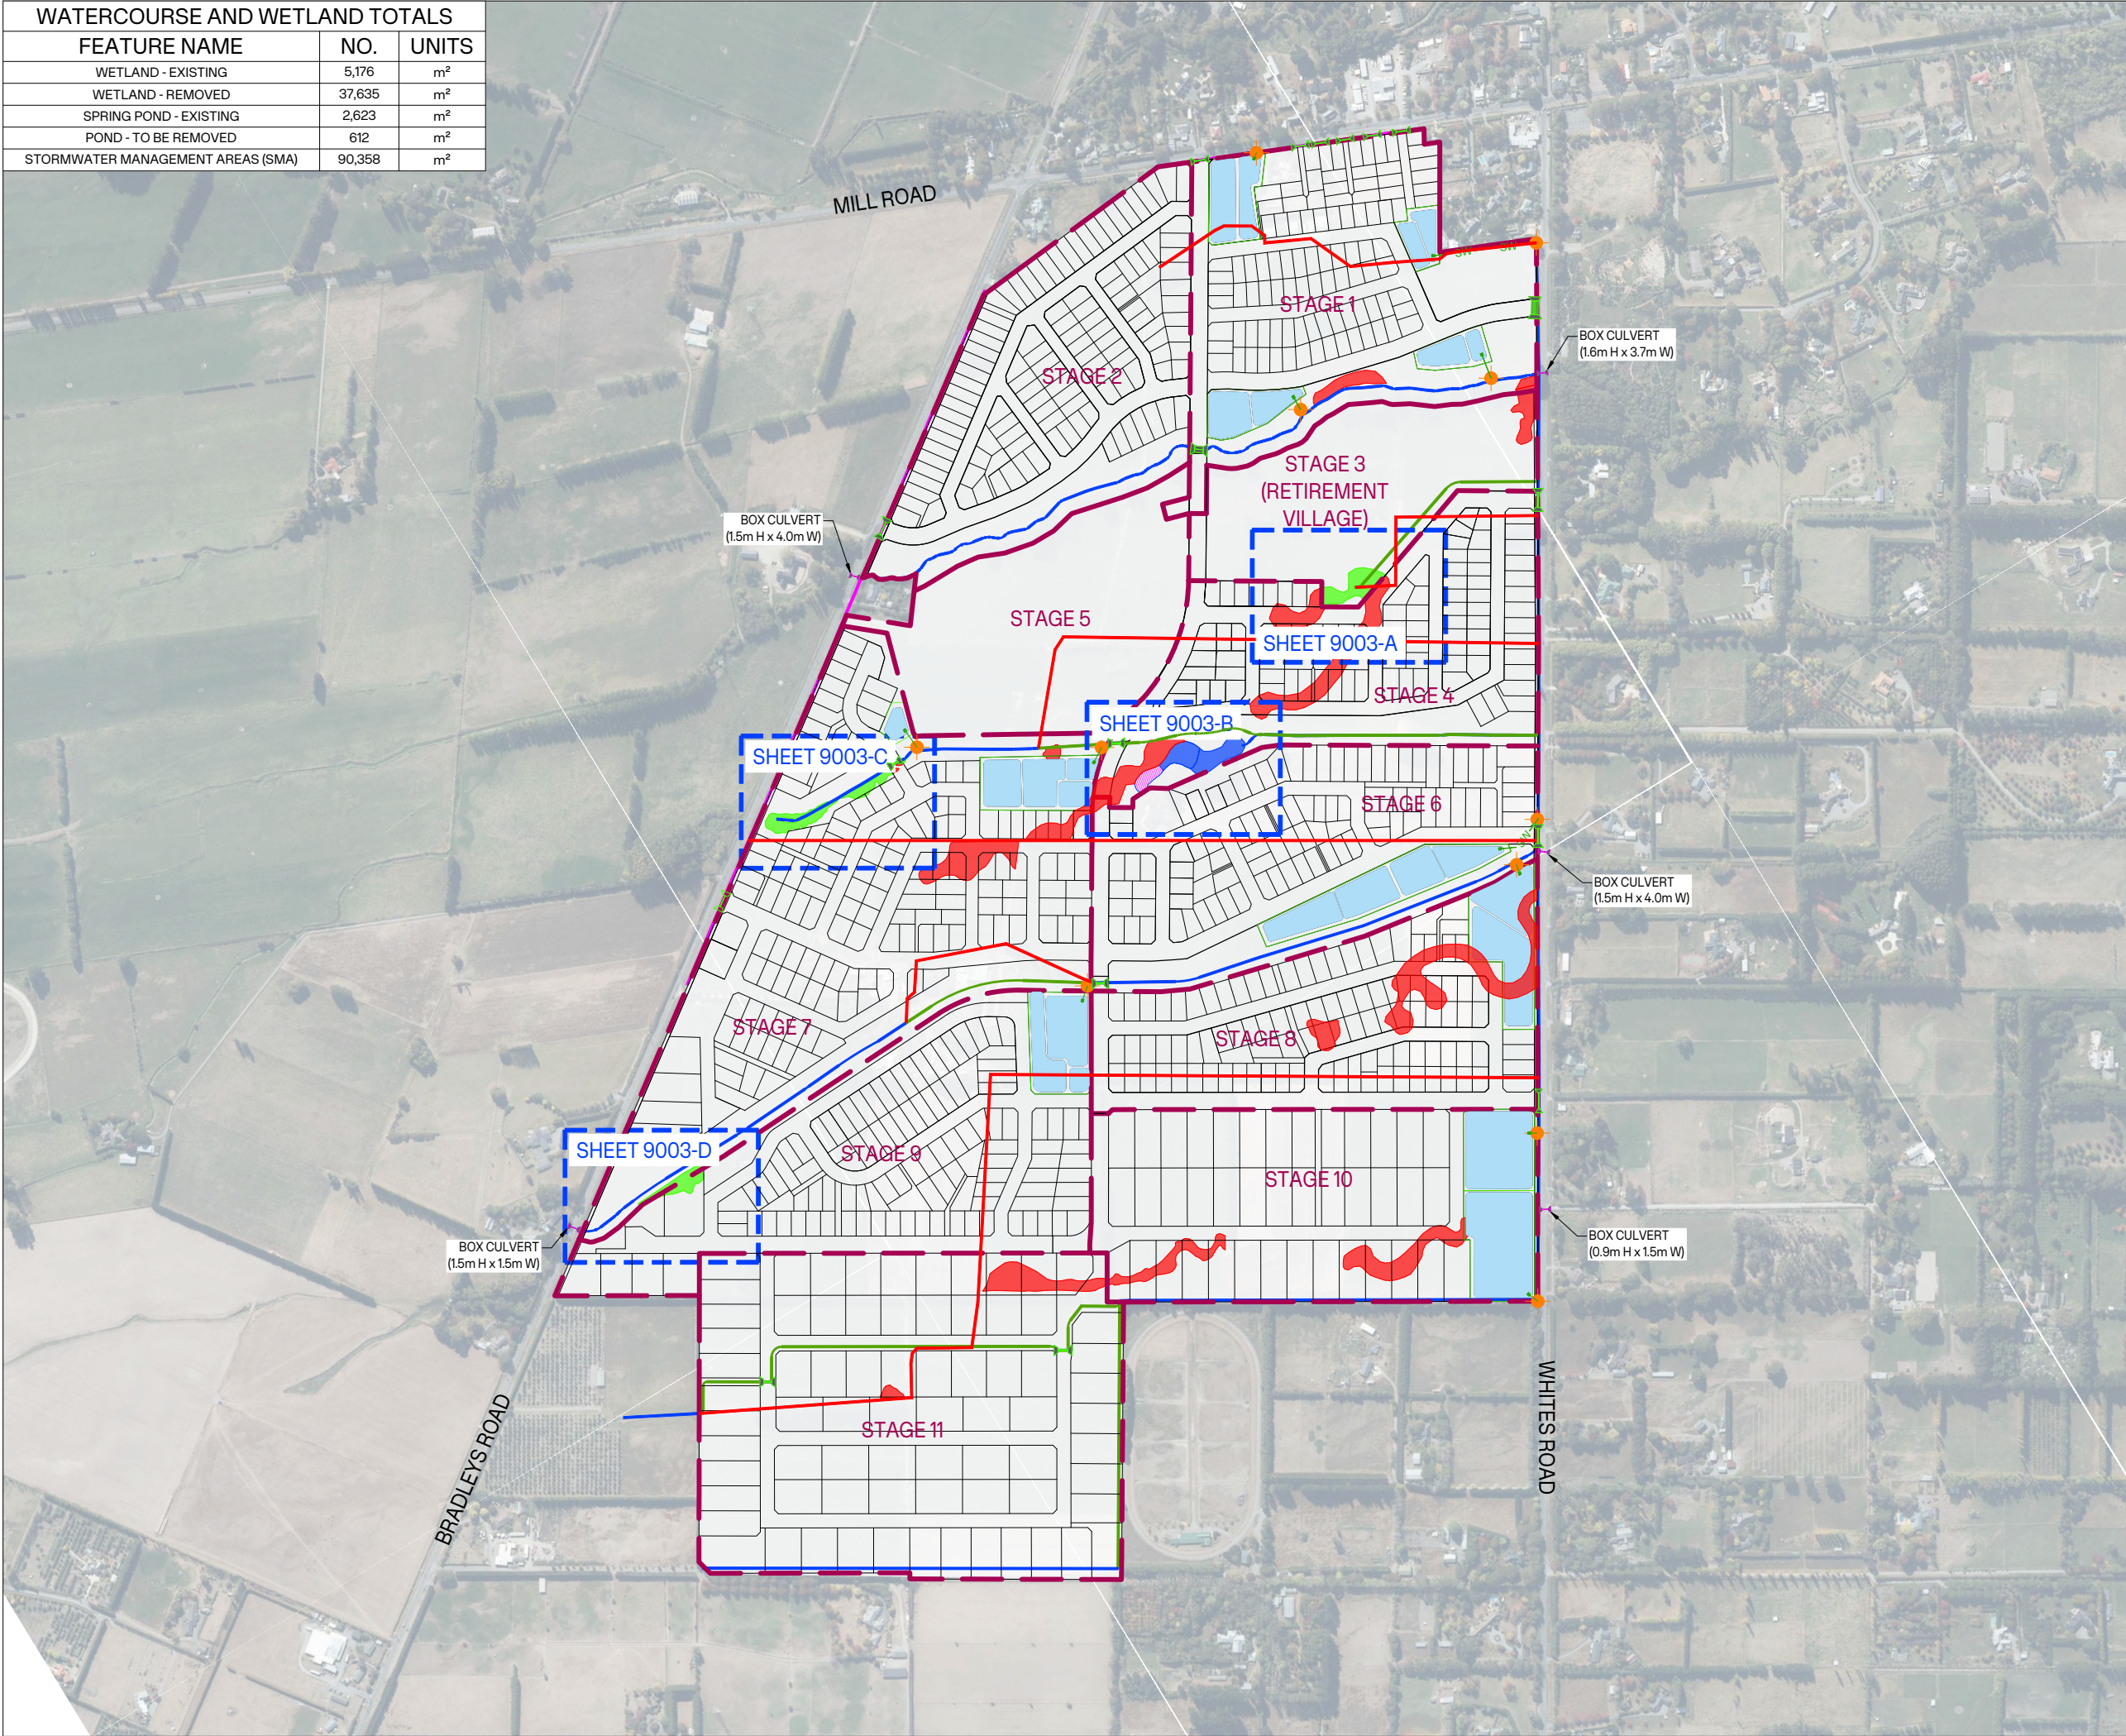


LEGEND:

- ABUTTAL BOUNDARY
- LOT BOUNDARY
- STAGING BOUNDARY
- CULVERT - EXISTING
- CULVERT - PROPOSED
- WATERWAY - EXISTING
- WATERWAY - REALIGNED
- WATERWAY - REMOVED
- ROAD SIDE DRAINS
- SMA OUTFALL STRUCTURE AND PIPE
- WETLAND - EXISTING
- WETLAND - REMOVED
- SPRING POND - EXISTING
- POND - TO BE REMOVED
- STORMWATER MANAGEMENT AREAS (SMA)
- SMA OUTFALL LOCATION

NOTES

- WETLAND AND DELINEATION AS PROVIDED BY PATTLE DELAMORE PARTNERS IN FIGURE 1: WETLAND DELINEATION, OHOKA RE.B, DATED JAN 2025/ EXISTING WATERWAY AND CULVERTS PROVIDED BY PATTLE DELAMORE PARTNERS HYDROLOGY ASSESSMENT, REF NO. C045180002. DATED JULY 2025.

3	ISSUED FOR INFORMATION	AO	29/05/2026
2	UPDATE REALIGNED WATERWAYS	KC	17/07/2025
1	ISSUED FOR INFORMATION	PE	11/07/2025
REVISION DETAILS		BY	DATE
PROJECT: MILL ROAD, OHOKA WAIMAKARIRI CANTERBURY			
DESCRIPTION: WATERCOURSE AND WETLAND CHANGES OVERVIEW PLAN			
	SURVEYED	-	-
	DESIGNED	SS	29/05/26
	DRAWN	AO	29/05/26
	CHECKED	SS	29/05/26
	APPROVED	SS	29/05/2026
SCALE	1:4,000 @A1	1:8,000 @A3	REVISION
STATUS	FOR INFORMATION		3
PROJECT	16013		
DWG NO	16013-00-IN-9000		

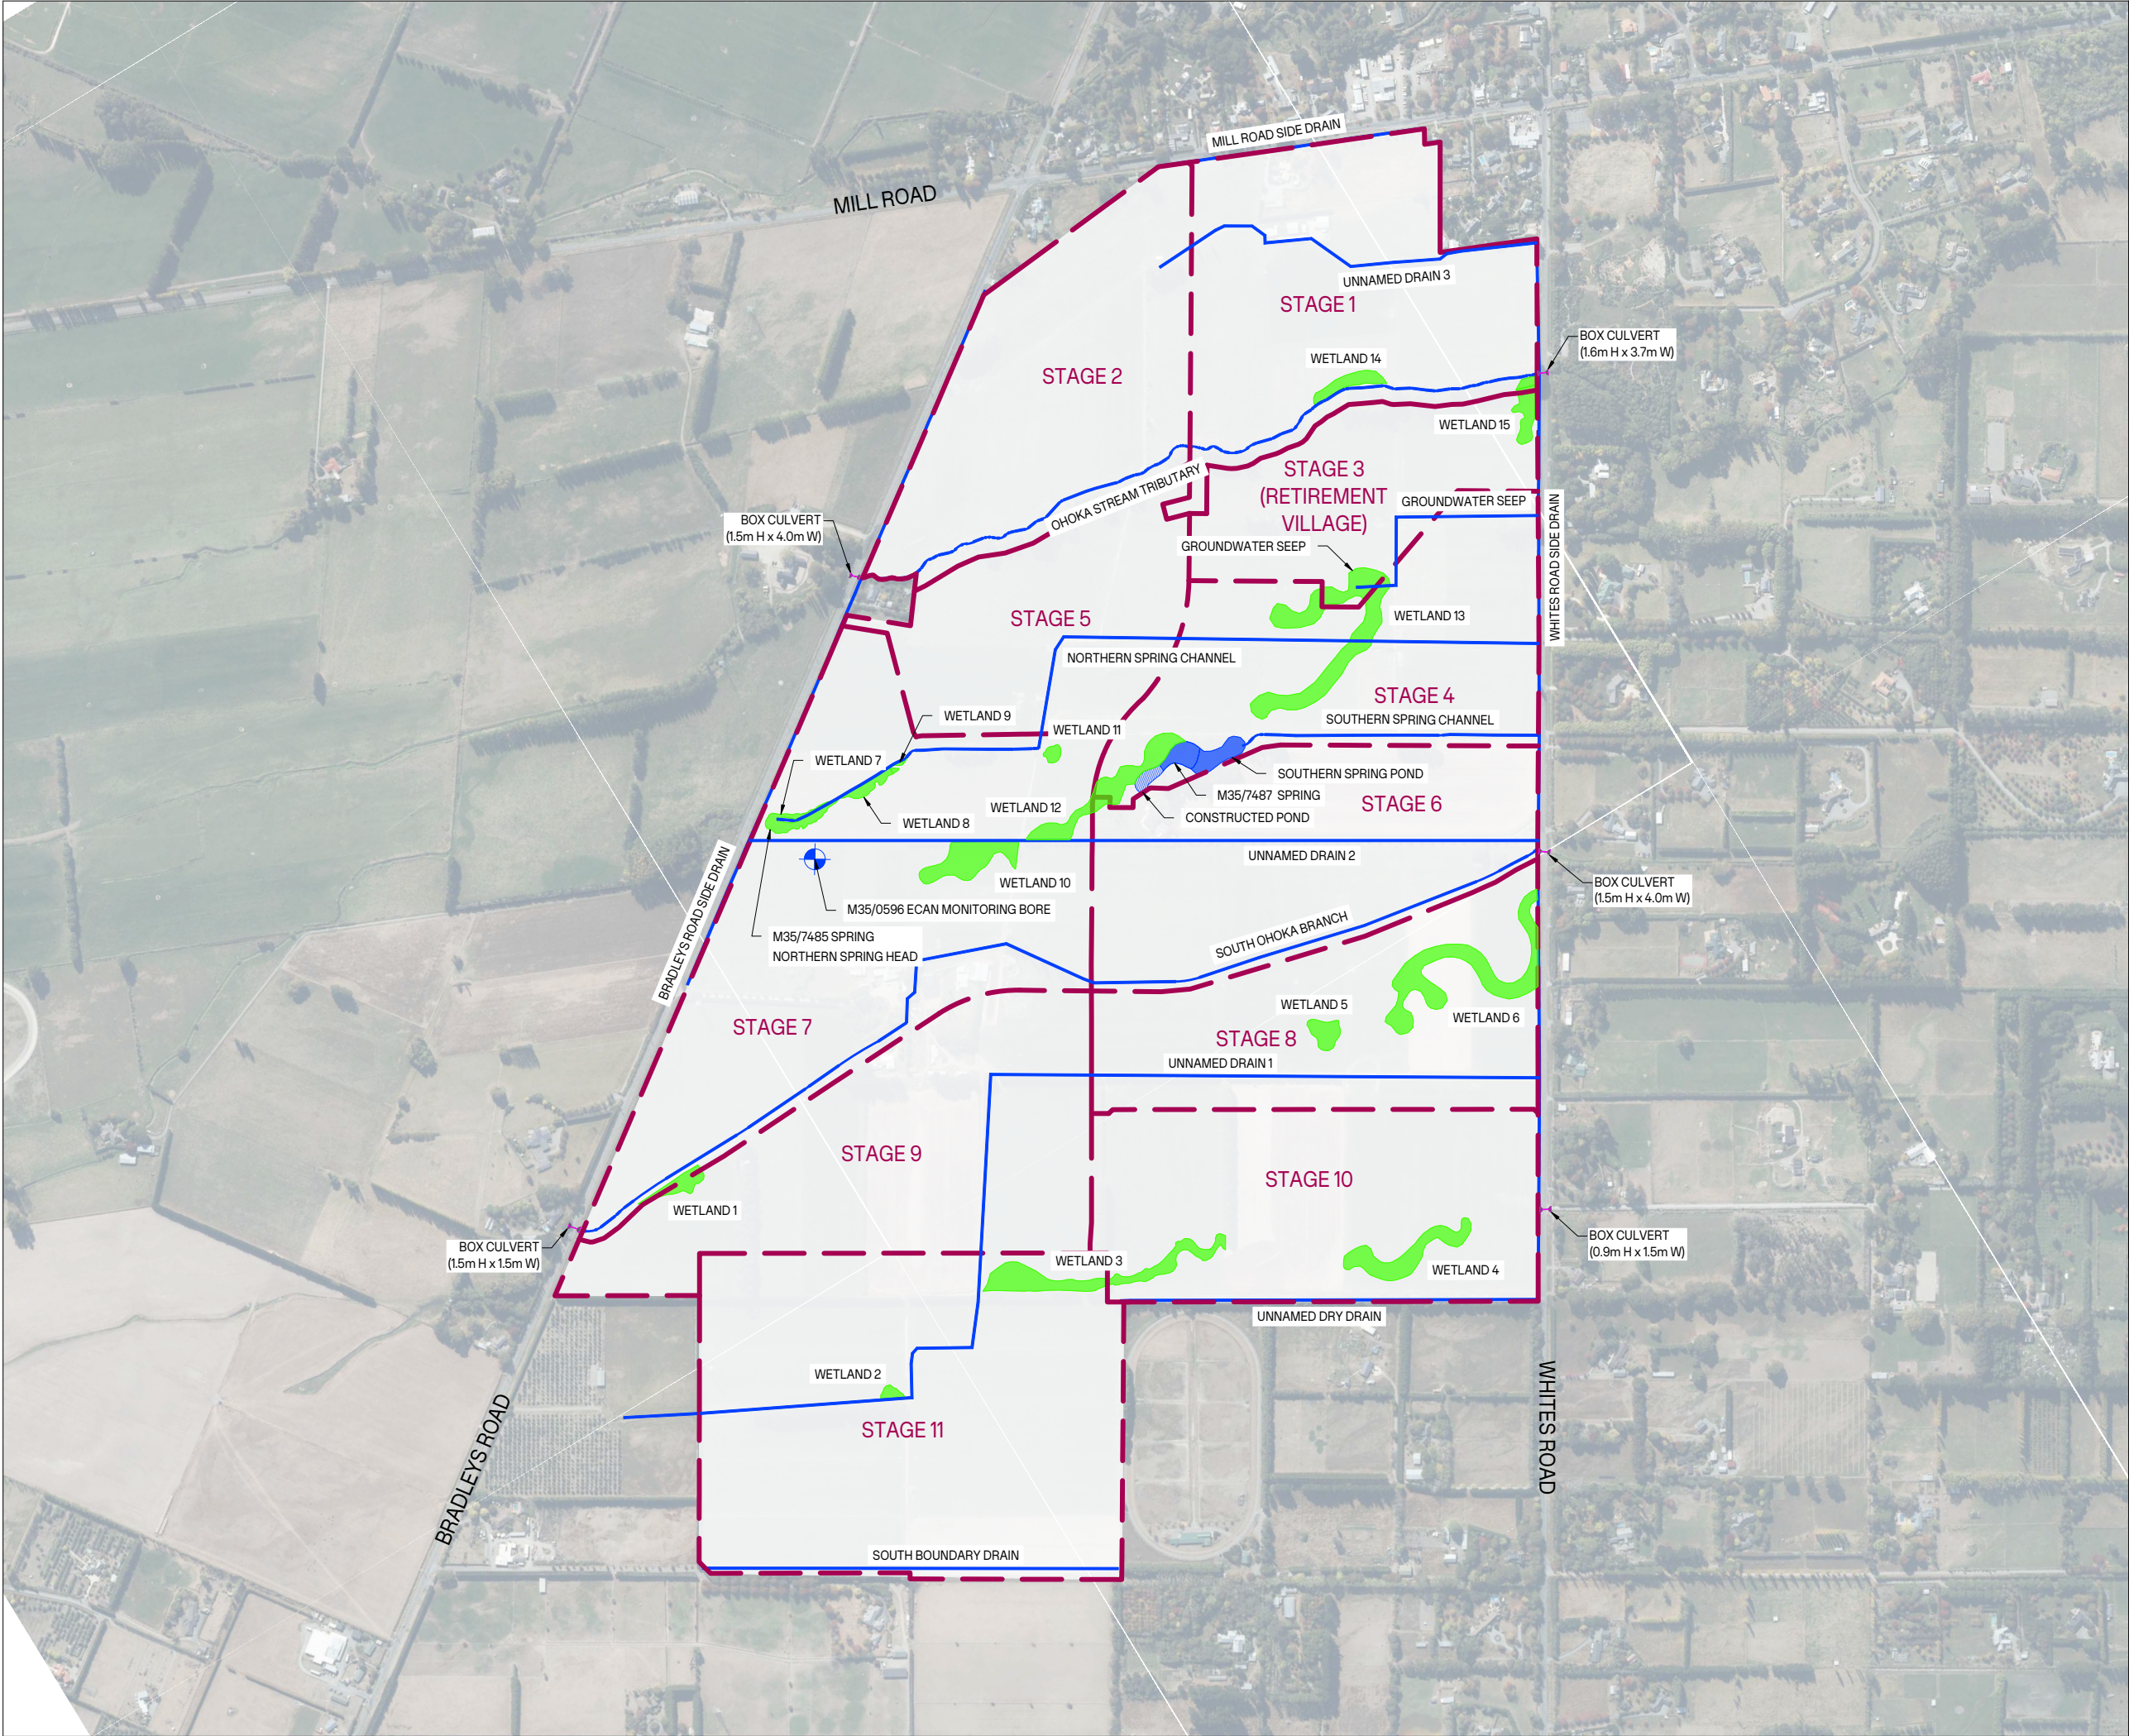

LEGEND:

- ABUTTAL BOUNDARY
- STAGING BOUNDARY
- CULVERT - EXISTING
- WATERWAY - EXISTING
- WETLAND - EXISTING
- SPRING POND - EXISTING

NOTES

- WETLAND AND DELINEATION AS PROVIDED BY PATTLE DELAMORE PARTNERS IN FIGURE 1: WETLAND DELINEATION, OHOKA RE.B, DATED JAN 2025/
- EXISTING WATERWAY AND CULVERTS PROVIDED BY PATTLE DELAMORE PARTNERS HYDROLOGY ASSESSMENT, REF NO. C045180002. DATED JULY 2025.


3	ISSUED FOR INFORMATION	AO	29/05/2026
2	UPDATE REALIGNED WATERWAYS	KC	17/07/2025
1	ISSUED FOR INFORMATION	KC	11/07/2025
REVISION DETAILS		BY	DATE

PROJECT: MILL ROAD, OHOKA
WAIMAKARIRI
CANTERBURY

DESCRIPTION:
EXISTING WETLAND,
WATERWAY & CULVERT
OVERVIEW PLAN

	SURVEYED		-	-
	DESIGNED		SS	29/05/26
	DRAWN		AO	29/05/26
	CHECKED		SS	29/05/26
	APPROVED		SS	29/05/2026
SCALE	1:4,000 @A1		1:8,000 @A3	REVISION
STATUS	FOR INFORMATION			3
PROJECT	16013			
DWG NO	16013-00-IN-9001			

WATERCOURSE AND WETLAND TOTALS		
FEATURE NAME	NO.	UNITS
WATERCOURSE TO REMAIN	5,211	m
WATERCOURSE REALIGNED	1,838	m
WATERCOURSE REMOVED	0	m
NATURAL WATERWAYS REMOVED	0	m
ARTIFICIAL WATERWAYS REMOVED	0	m
DRAINS REMOVED	0	m

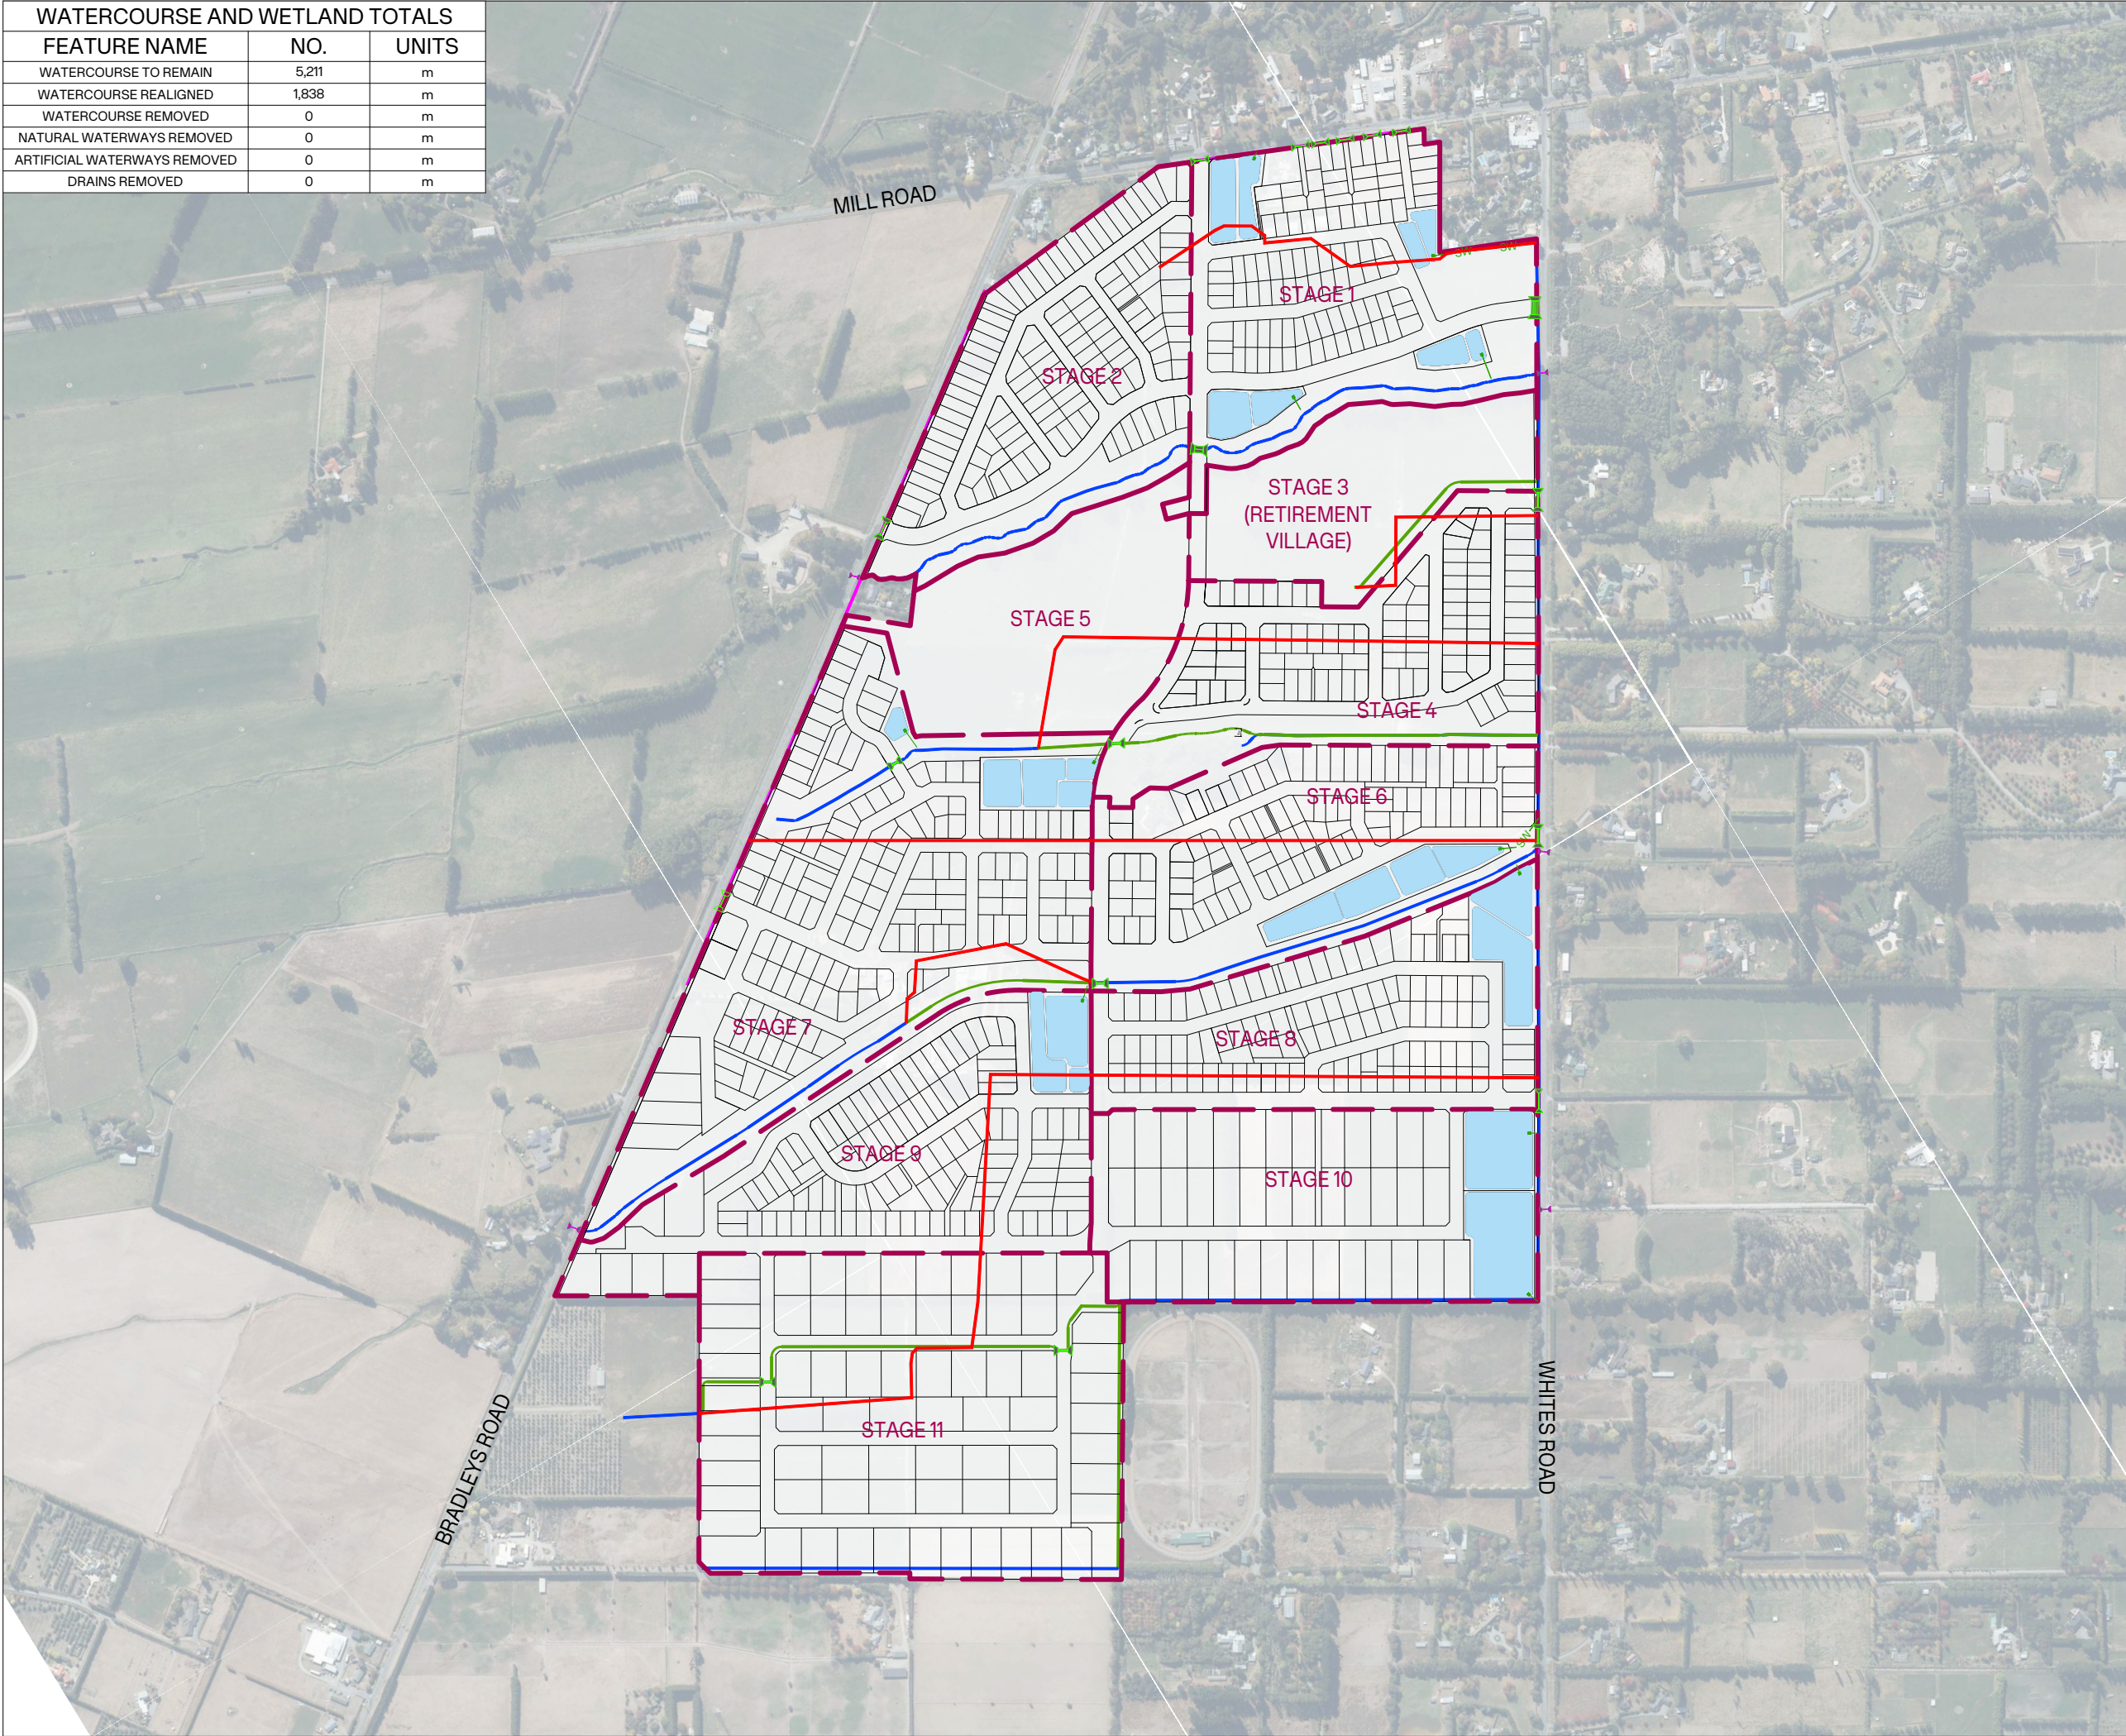

LEGEND:


- BUTTAL BOUNDARY
- LOT BOUNDARY
- STAGING BOUNDARY
- CULVERT - EXISTING
- CULVERT - PROPOSED
- WATERWAY - EXISTING
- WATERWAY - REALIGNED
- WATERWAY - REMOVED
- ROAD SIDE DRAINS
- SW SW SMA OUTFALL STRUCTURE AND PIPE

NOTES


- WETLAND AND DELINEATION AS PROVIDED BY PATTLE DELAMORE PARTNERS IN FIGURE 1: WETLAND DELINEATION, OHOKA RE.B, DATED JAN 2025/ EXISTING WATERWAY AND CULVERTS PROVIDED BY PATTLE DELAMORE PARTNERS HYDROLOGY ASSESSMENT, REF NO. C045180002. DATED JULY 2025.
-

3	ISSUED FOR INFORMATION	AO	29/05/2026
2	UPDATE REALIGNED WATERWAYS	KC	17/07/2025
1	ISSUED FOR INFORMATION	AO	11/07/2025
REVISION DETAILS		BY	DATE
PROJECT:			
MILL ROAD, OHOKA WAIMAKARIRI CANTERBURY			
DESCRIPTION:			
WATERCOURSE CHANGES OVERVIEW PLAN			
	SURVEYED		-
	DESIGNED		SS
	DRAWN		AO
	CHECKED		SS
	APPROVED		SS
SCALE	1:4,000 @A1	1:8,000 @A3	REVISION
STATUS	FOR INFORMATION		3
PROJECT	16013		
DWG NO	16013-00-IN-9002		


0 80 200 400 SCALE (m) 1:4000 @A1 1:80000 @A3

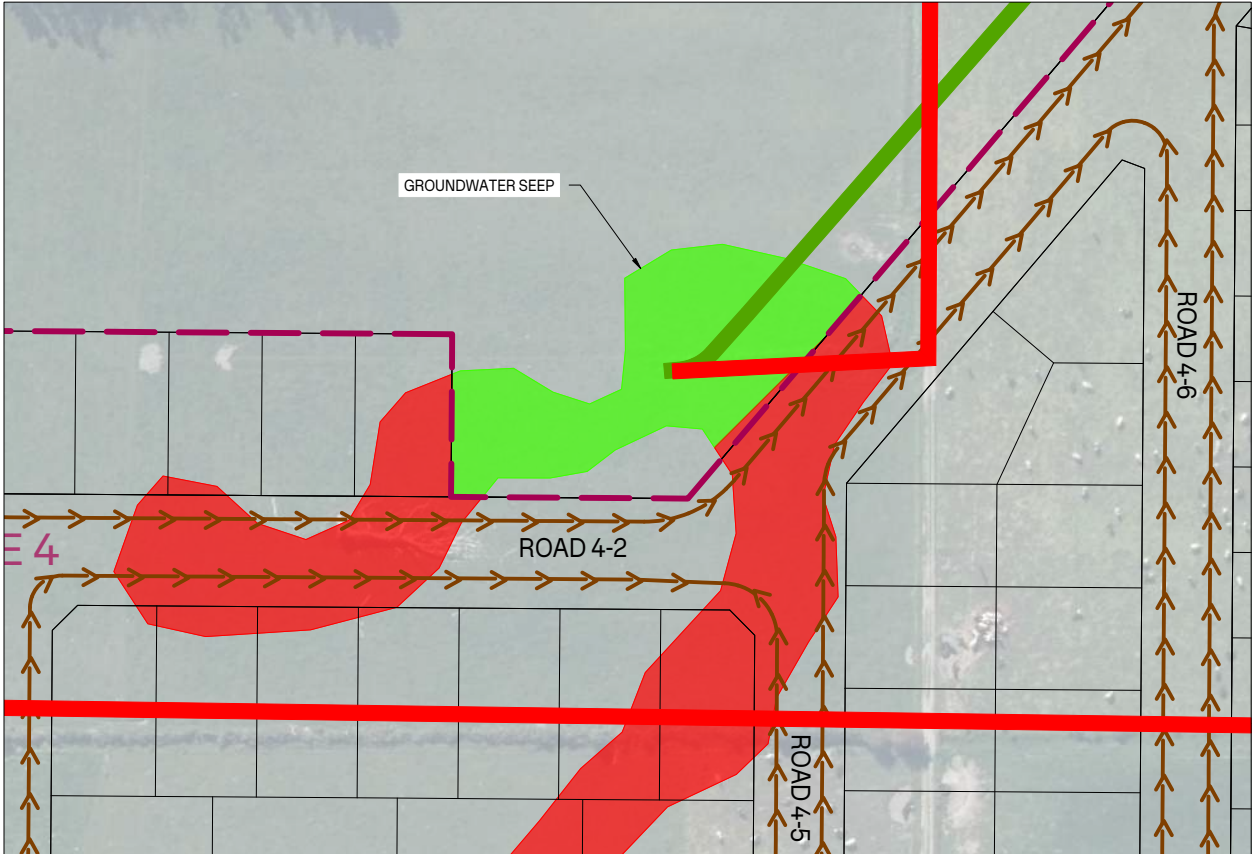


WETLAND - A
SCALE: A1:1750 A3:1:1500

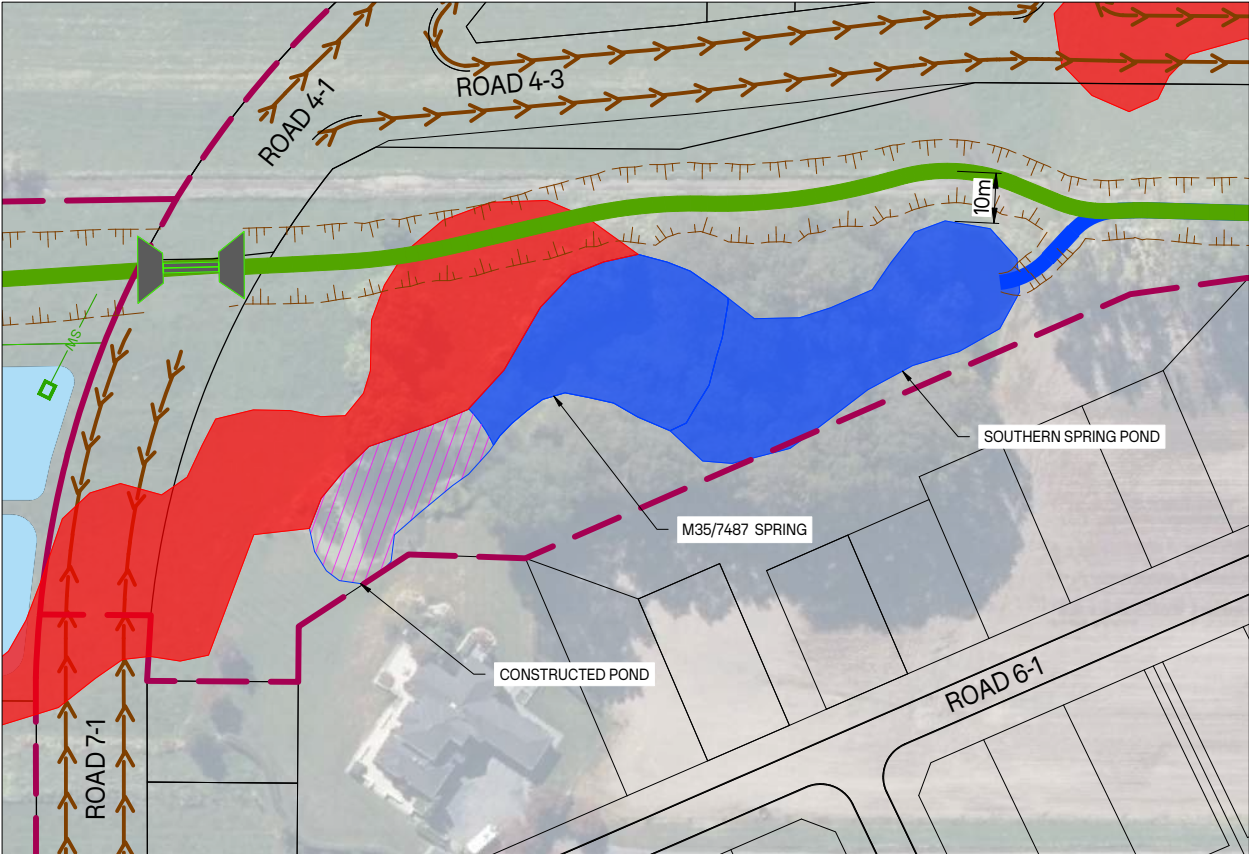

WETLAND - B
SCALE: A1:1750 A3:1:1500

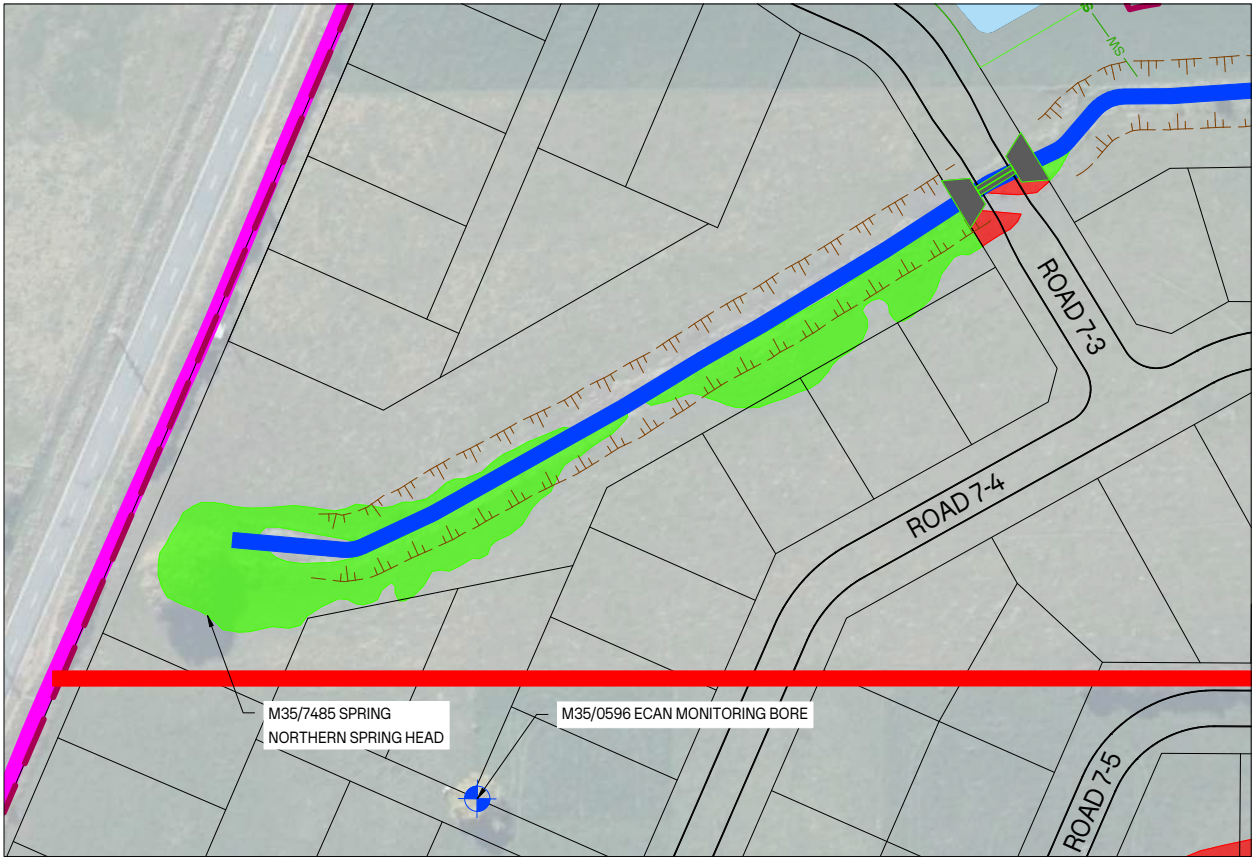

WETLAND - C
SCALE: A1:1750 A3:1:1500

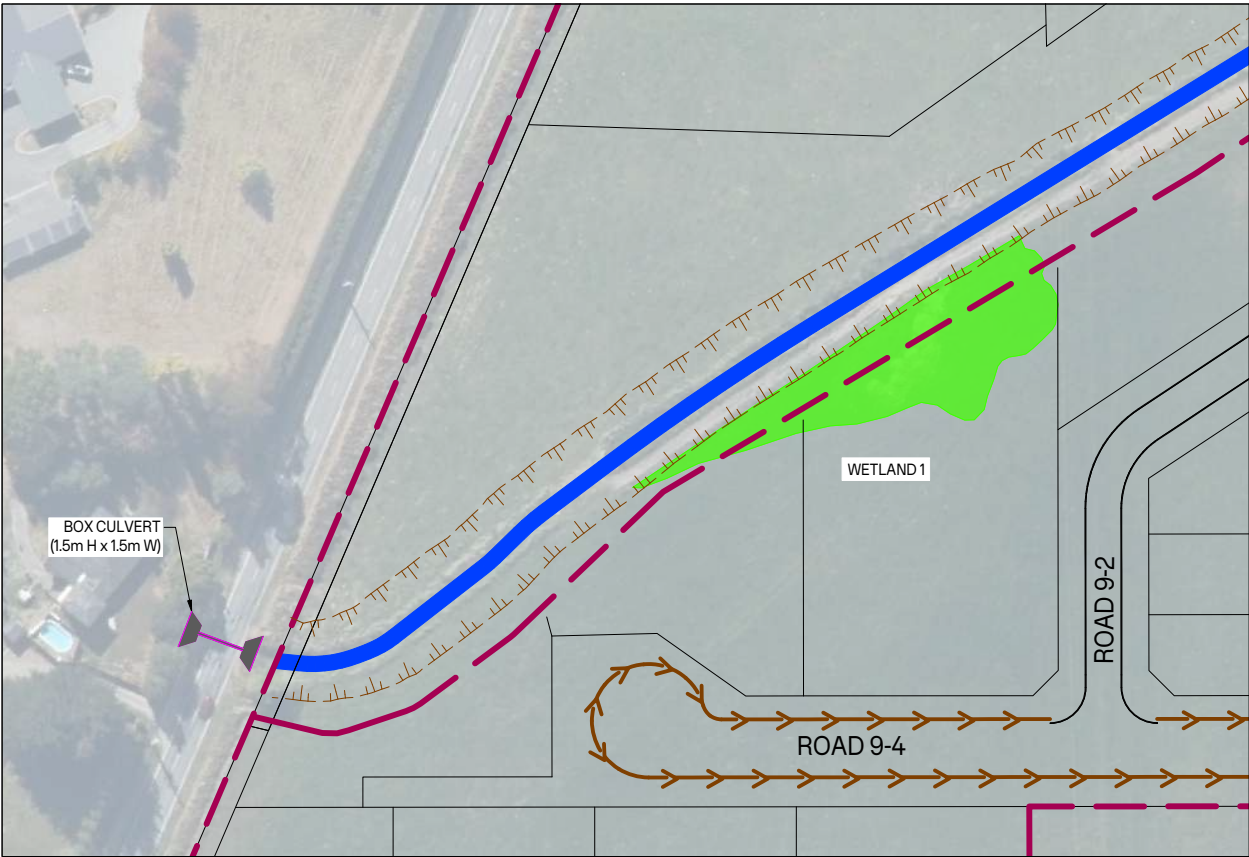

WETLAND - D
SCALE: A1:1750 A3:1:1500

LEGEND:

- ABUTTAL BOUNDARY
- LOT BOUNDARY
- SITE BOUNDARY
- CULVERT - EXISTING
- CULVERT - PROPOSED
- WATERWAY - EXISTING
- WATERWAY - REALIGNED
- WATERWAY - REMOVED
- ROAD SIDE DRAINS
- WETLAND - EXISTING
- WETLAND - REMOVED
- SPRING POND - EXISTING
- POND - TO BE REMOVED
- STORMWATER MANAGEMENT AREAS (SMA)
- BANK TOP
- ROAD SWALE
- ROAD KERB
- GROUND DISTURBANCE / IMPERVIOUS SURFACE SETBACK
- MINIMUM RIPARIAN ENHANCEMENT SETBACK
- 15m LANDSCAPING STRIP SETBACK
- SMA OUTFALL STRUCTURE AND PIPE

NOTES

- WETLAND AND DELINEATION AS PROVIDED BY PATTLE DELAMORE PARTNERS IN FIGURE 1: WETLAND DELINEATION, OHOKA R.E.B, DATED JAN 2025/
- EXISTING WATERWAY AND CULVERTS PROVIDED BY PATTLE DELAMORE PARTNERS HYDROLOGY ASSESSMENT, REF NO. C045180002. DATED JULY 2025.

3	ISSUED FOR INFORMATION	AO	29/05/2026
2	UPDATE REALIGNED WATERWAYS	KC	17/07/2025
1	ISSUED FOR INFORMATION	KC	11/07/2025
REVISION DETAILS		BY	DATE
PROJECT: MILL ROAD, OHOKA WAIMAKARIRI CANTERBURY			
DESCRIPTION: WETLAND PLAN			
	SURVEYED	-	-
	DESIGNED	SS	29/05/26
	DRAWN	AO	29/05/26
	CHECKED	SS	29/05/26
	APPROVED	SS	29/05/2026
SCALE	AS SHOWN		REVISION
STATUS	FOR INFORMATION		3
PROJECT	16013		
DWG NO	16013-00-IN-9003		

Plot Date: 15:03:19, 29 May 2026, ADMINMANUX

File: D:\2D SYNERGY\TEMP\12DSYNERGY\12DSYNERGYSERVERSERVICE\515156\E2C8FCAF-976C-4CF9-A500-124D96508402\16013-00-IN-9000.DWG