


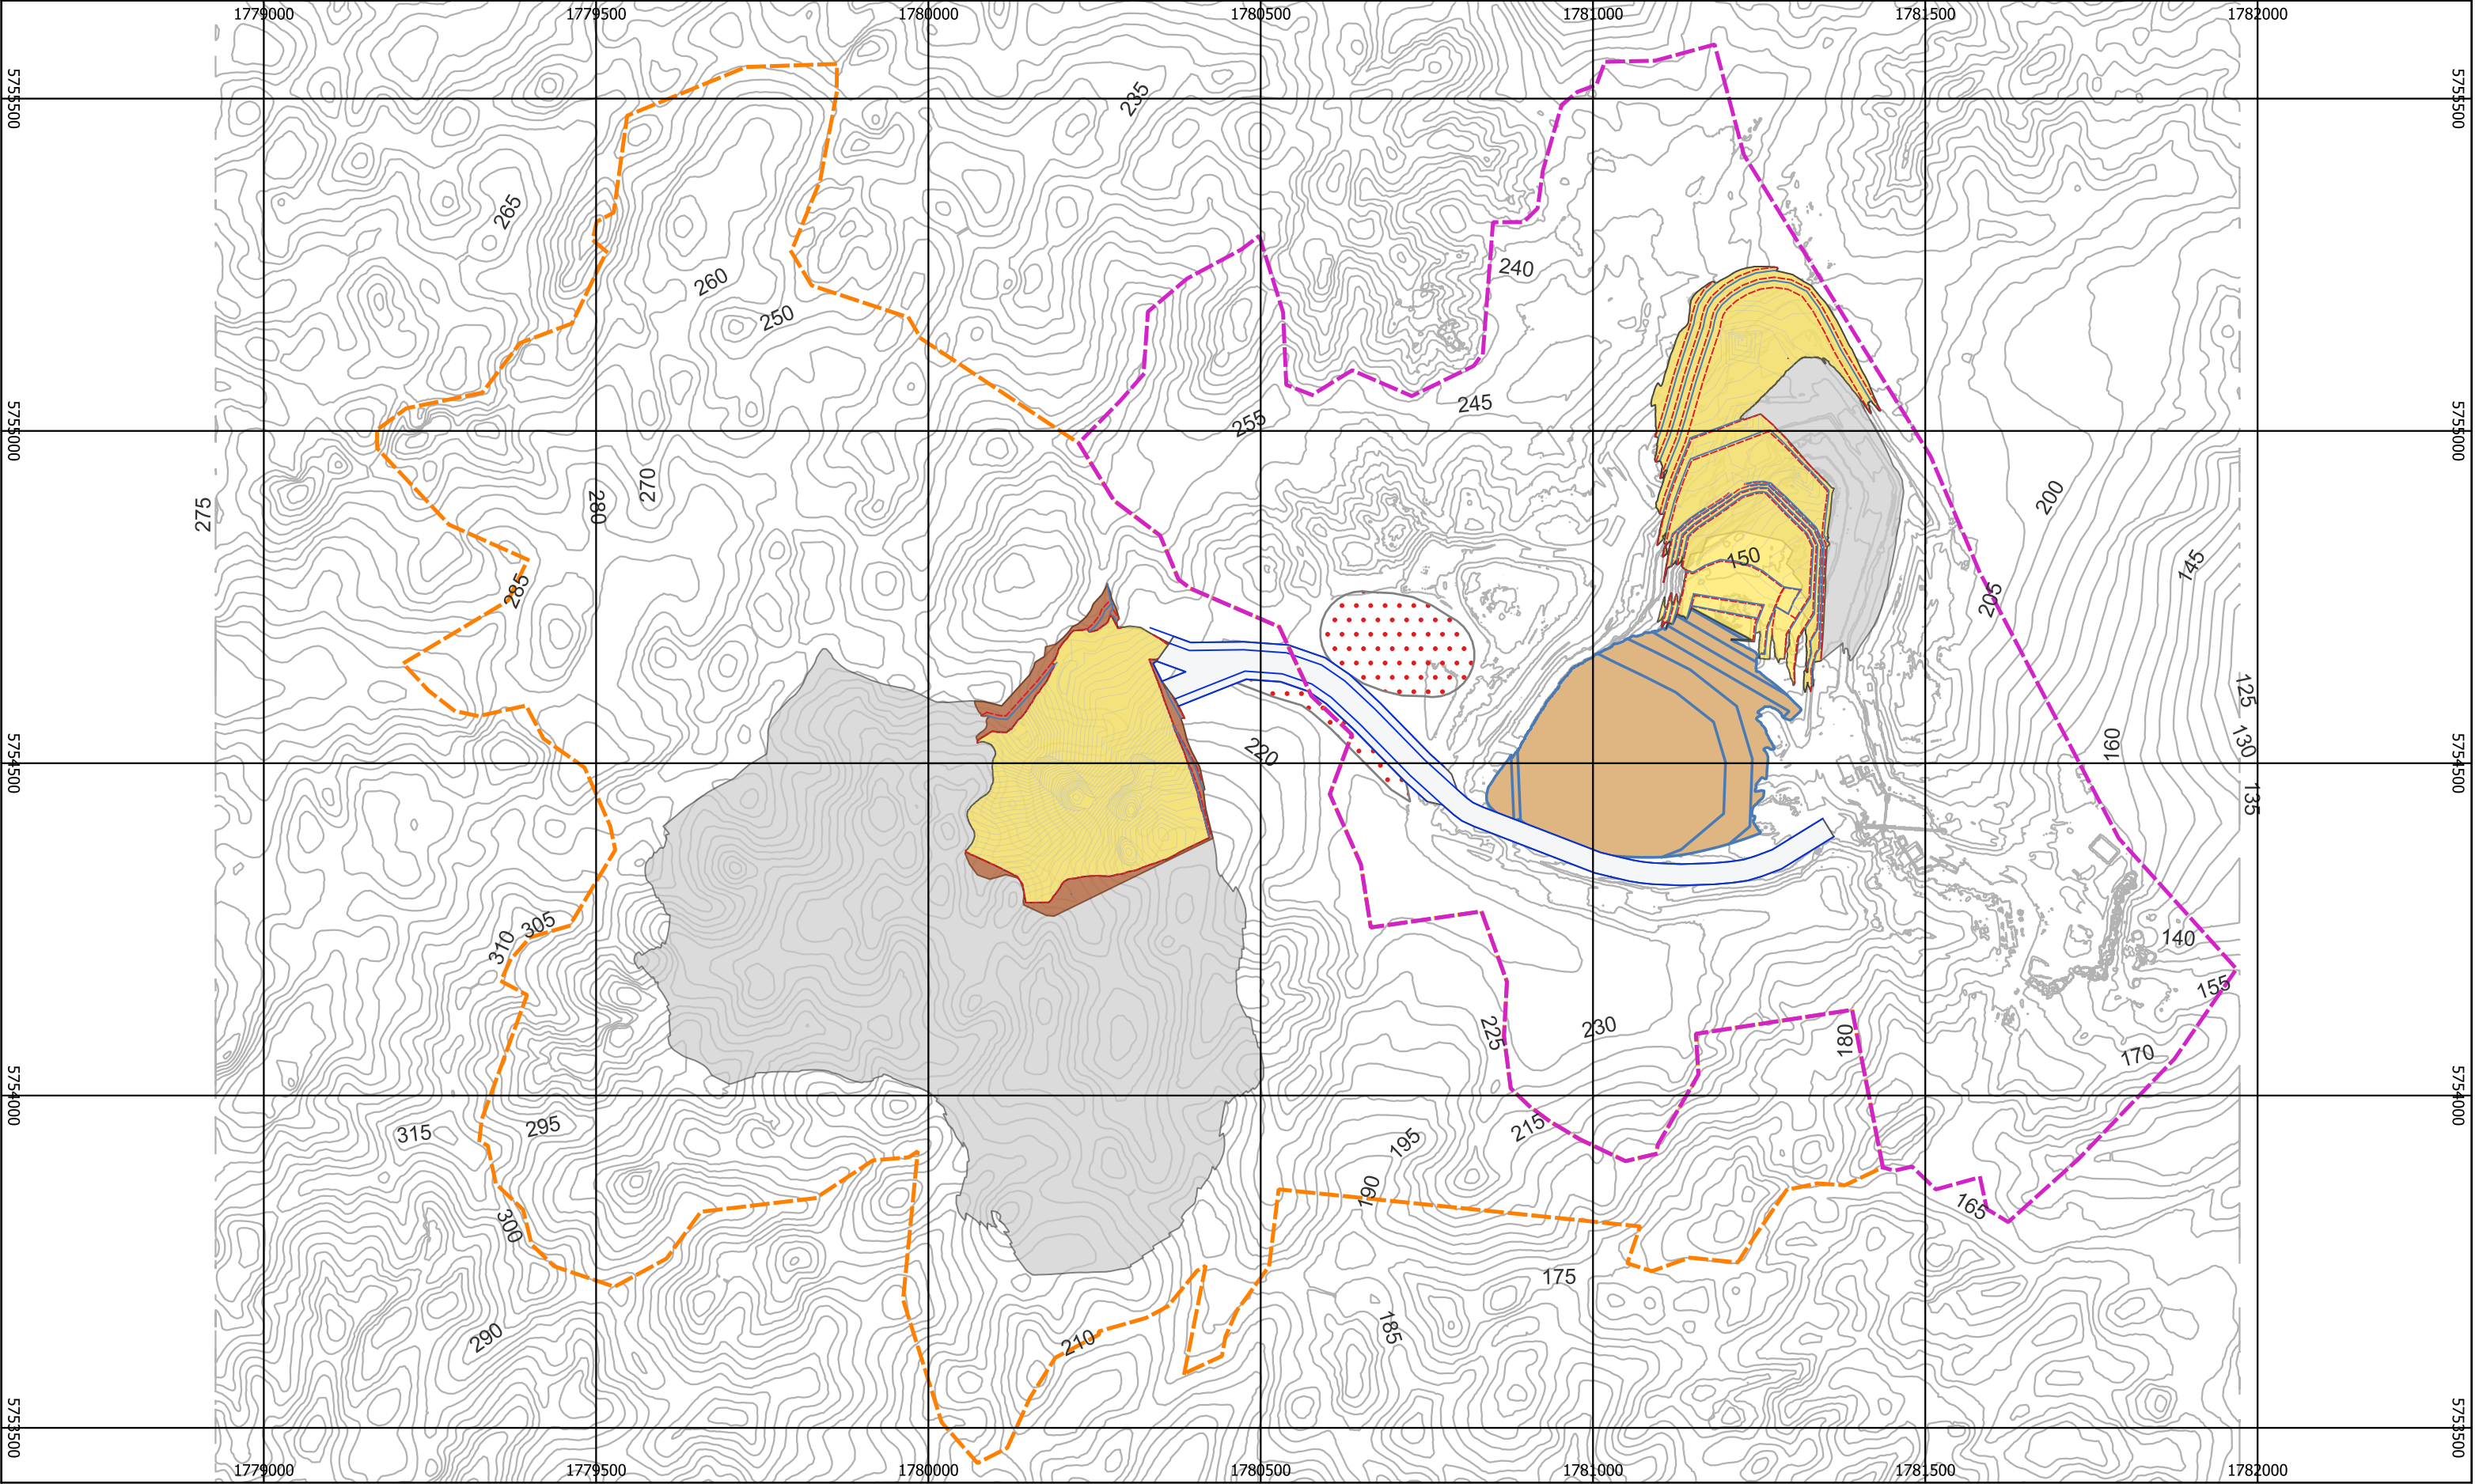

LEGEND

— Contours Major 5m

— Contours Minor 1m

--- Permit Boundary MP 60802

--- Permit Boundary MP 41694

Active Overburden Stripping

Active Quarry Bench

Pit Area

Haul Road

Soil Stockpile

Overburden Backfill Area

Crest

Toe

PROJECT: OPARURE SOUTH WEST PIT STAGE PLANS

TITLE: END OF YEAR00

NZGD 2000 NEW ZEALAND TRANSVERSE MERCATOR

SCALE: 1:9000

DRAWN BY: KL CHAN