




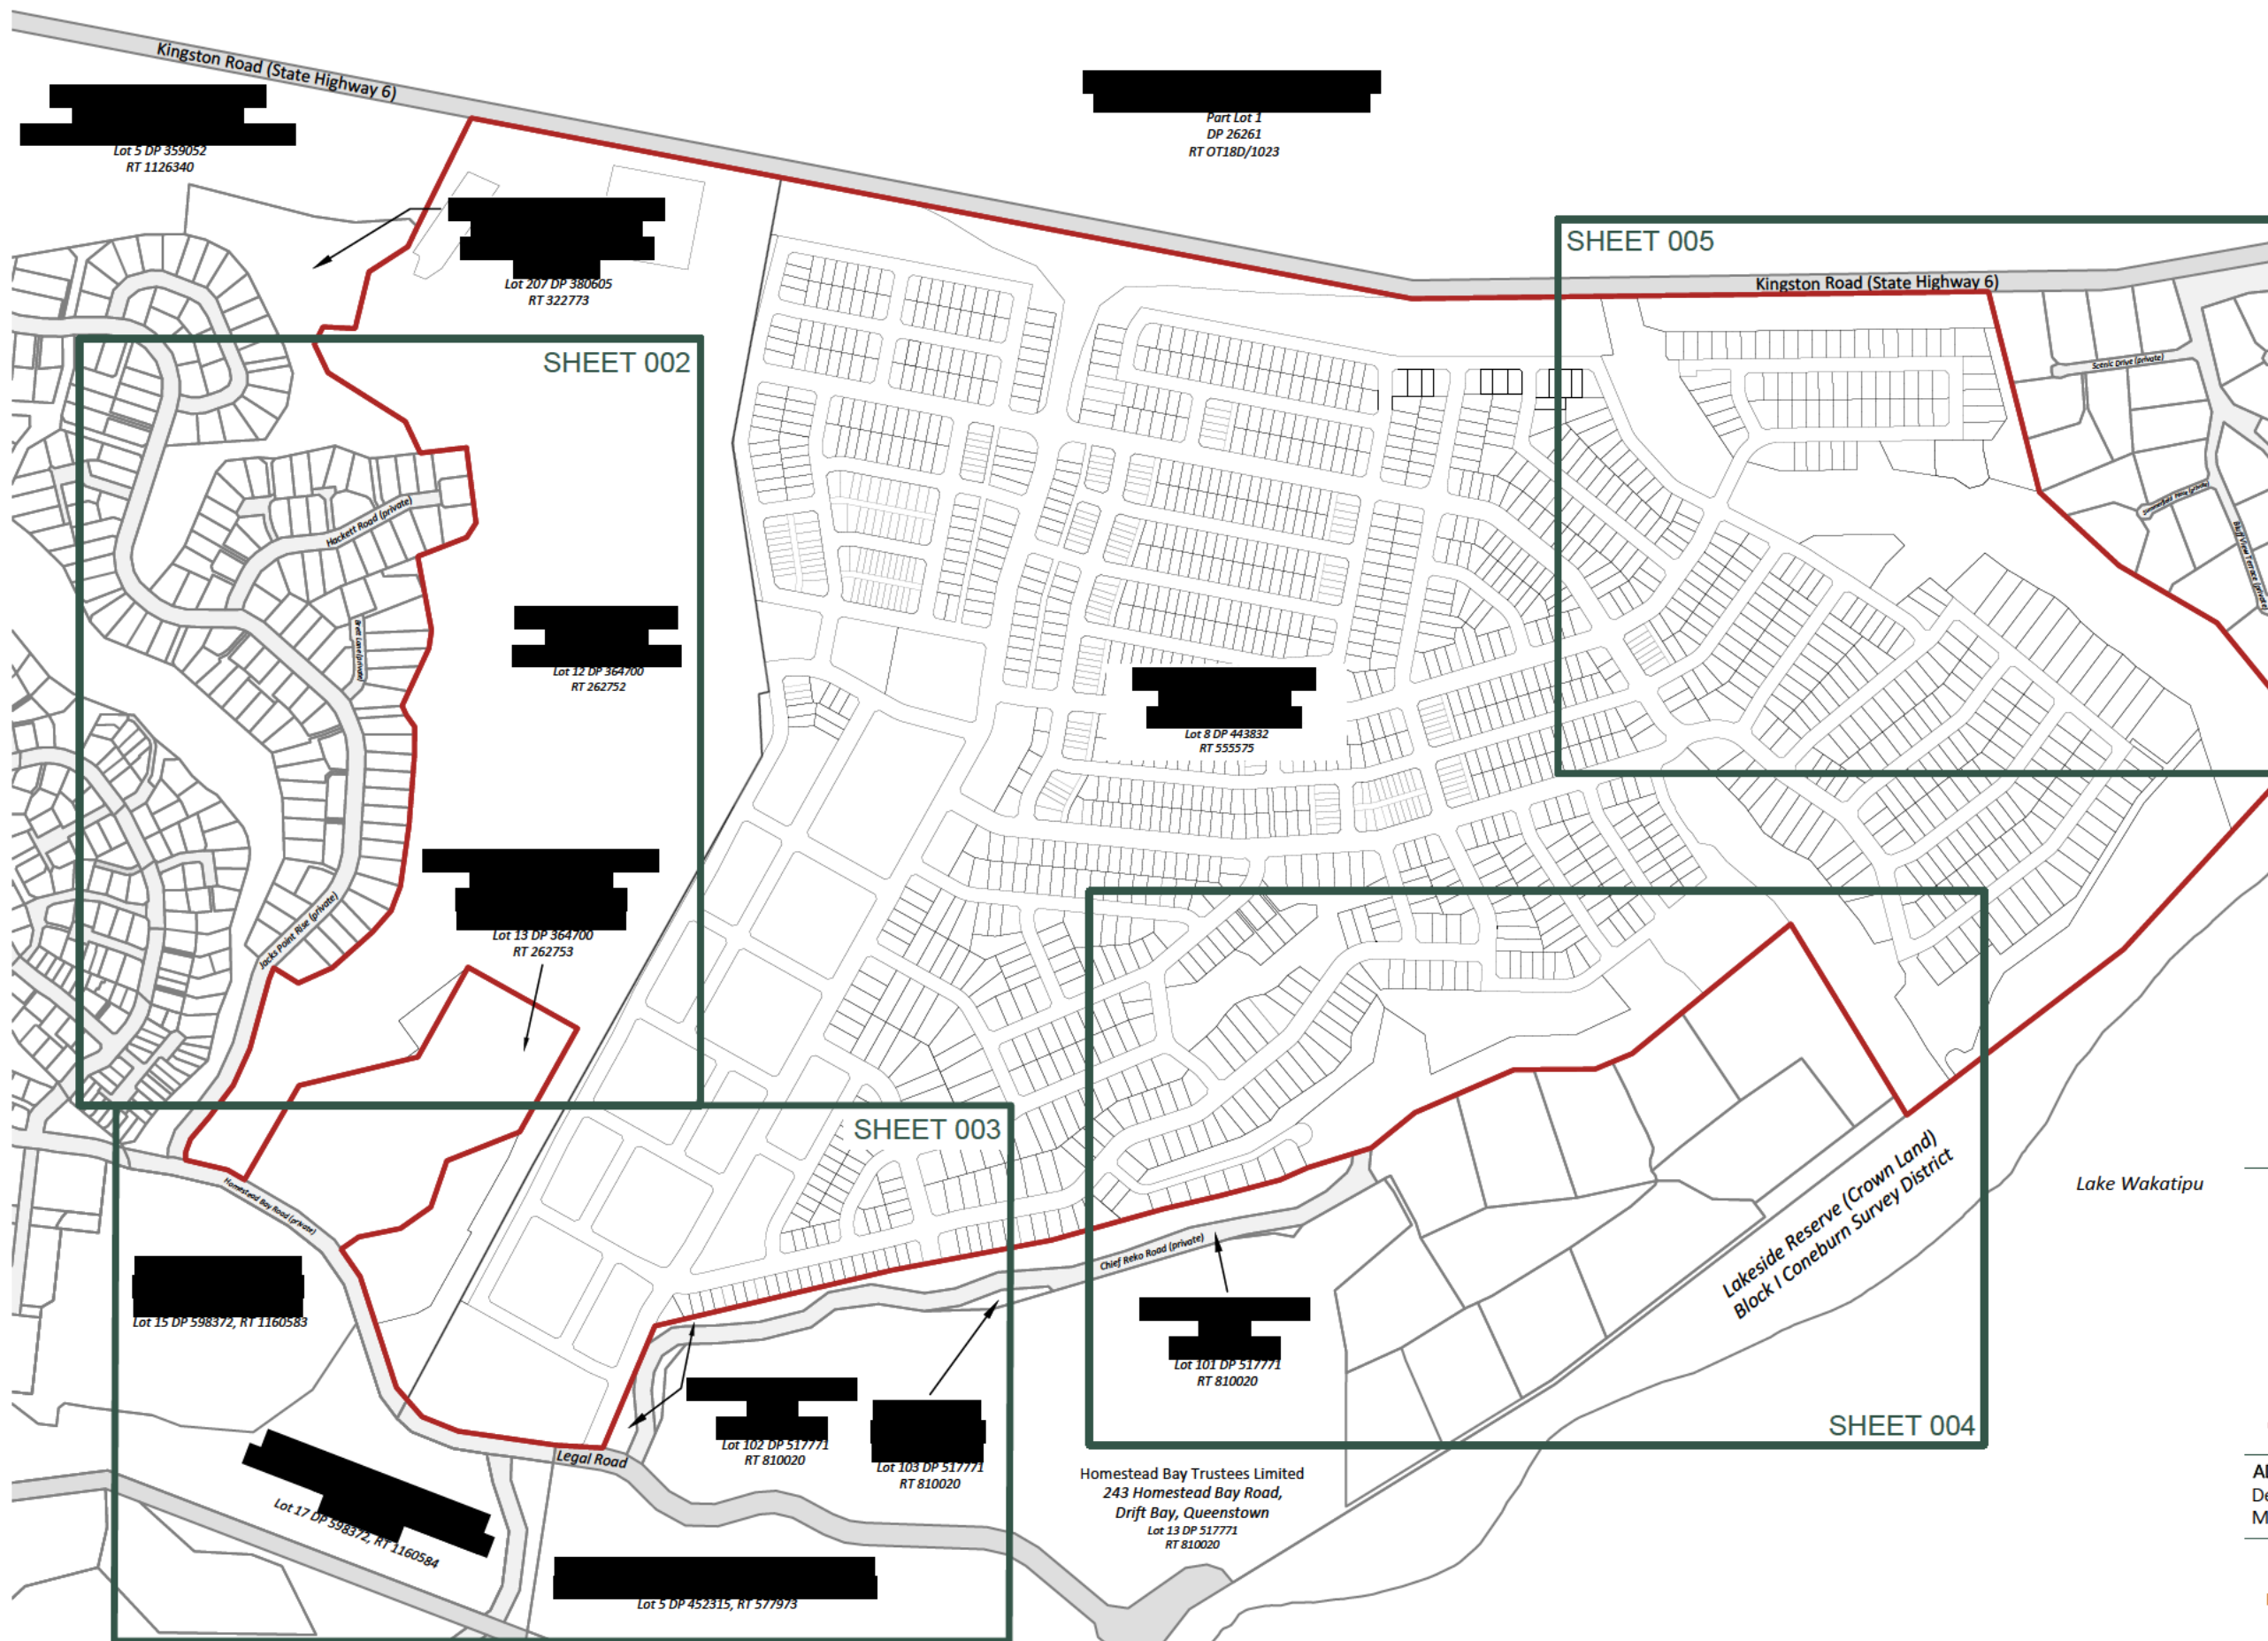

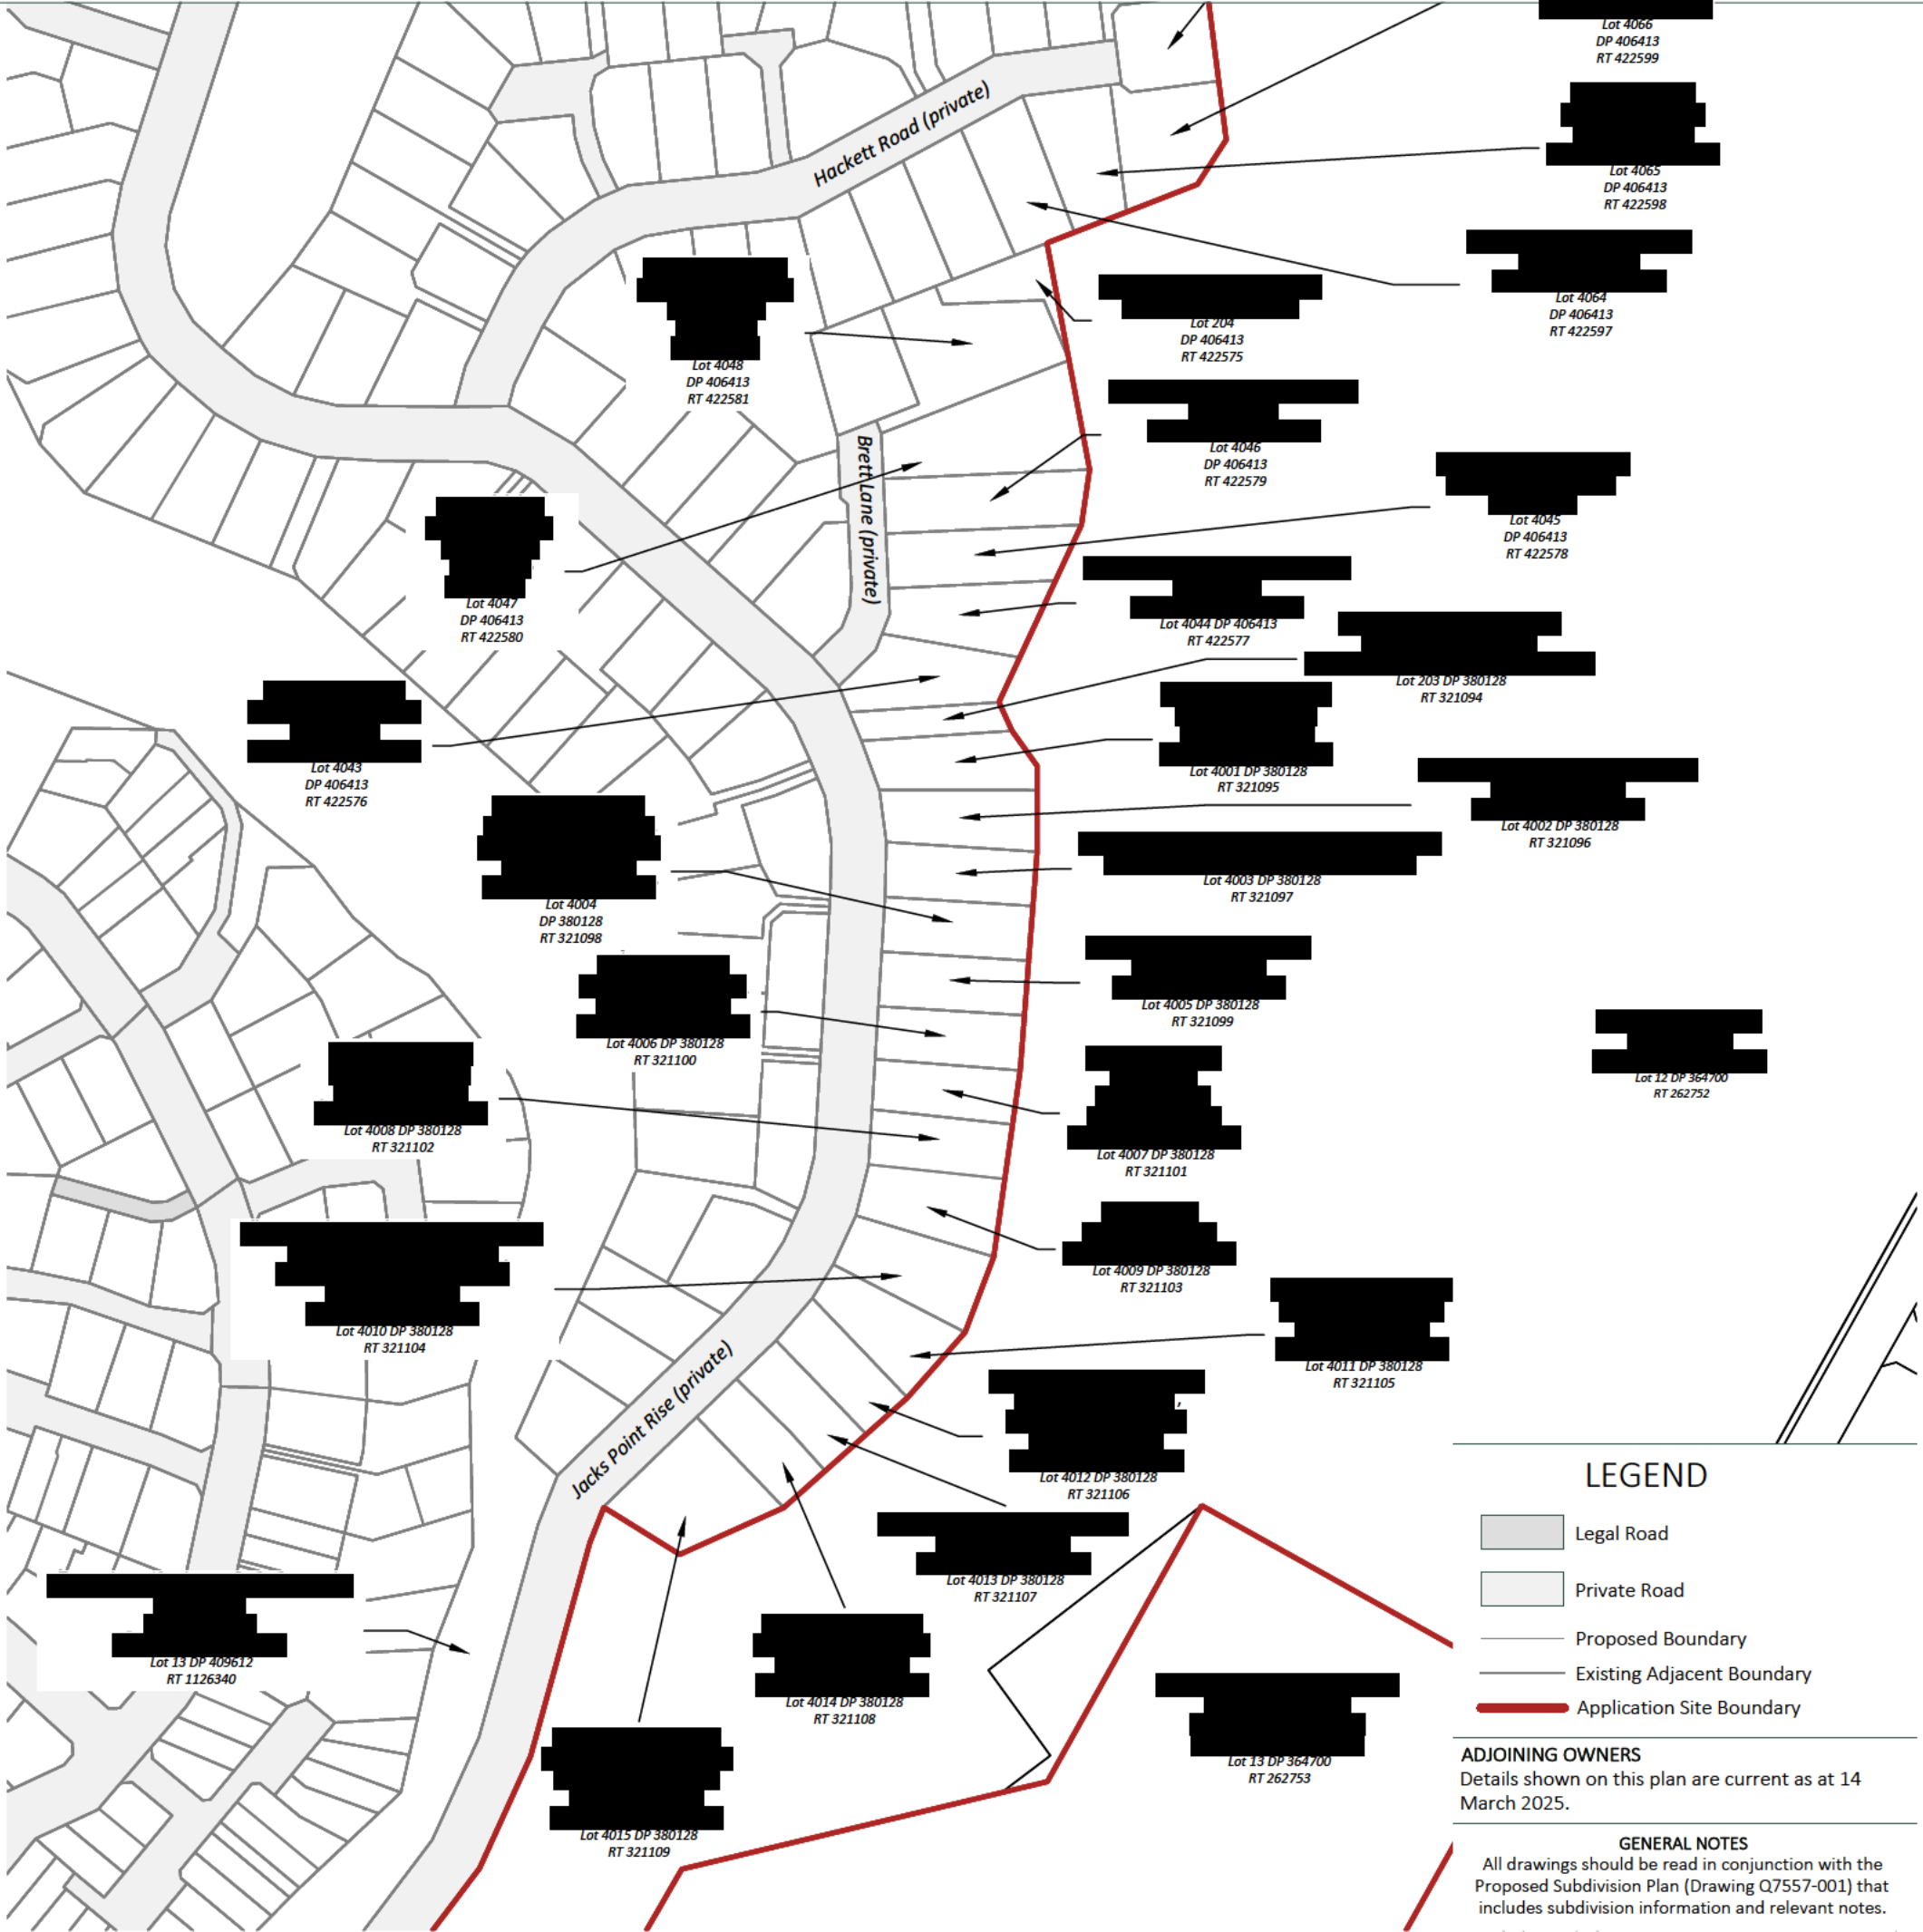

		DRAWING TITLE		NOTES	
		RCL HOMESTEAD BAY LIMITED			
		LOT 8 DP 443832 AND LOT 12 DP 364700			
		ADJOINING LANDOWNERS			
DATUM INFORMATION		REV	DRAWN	DATE	NOTE
COORDINATE SYSTEM					
MOUNT NICHOLAS CIRCUIT					
DATUM					
NZGD2000					
ORIGIN OF COORDINATES					
YZ 5 SO 484152					
ORIGIN OF LEVELS					
384.6249m (EVFY)					
STATUS		FOR CONSENT			
SURVEYED		-	-		PROJECT
DESIGNED		-	-		DRAWING NO
DRAWN		JP	10.04.25		010
REVIEWED		MA / BC	10.04.25		SHEET
APPROVED		-	-		002
© Paterson Pitts Limited Partnership					REVISION
					0
					SCALE (A3)
					1:2500

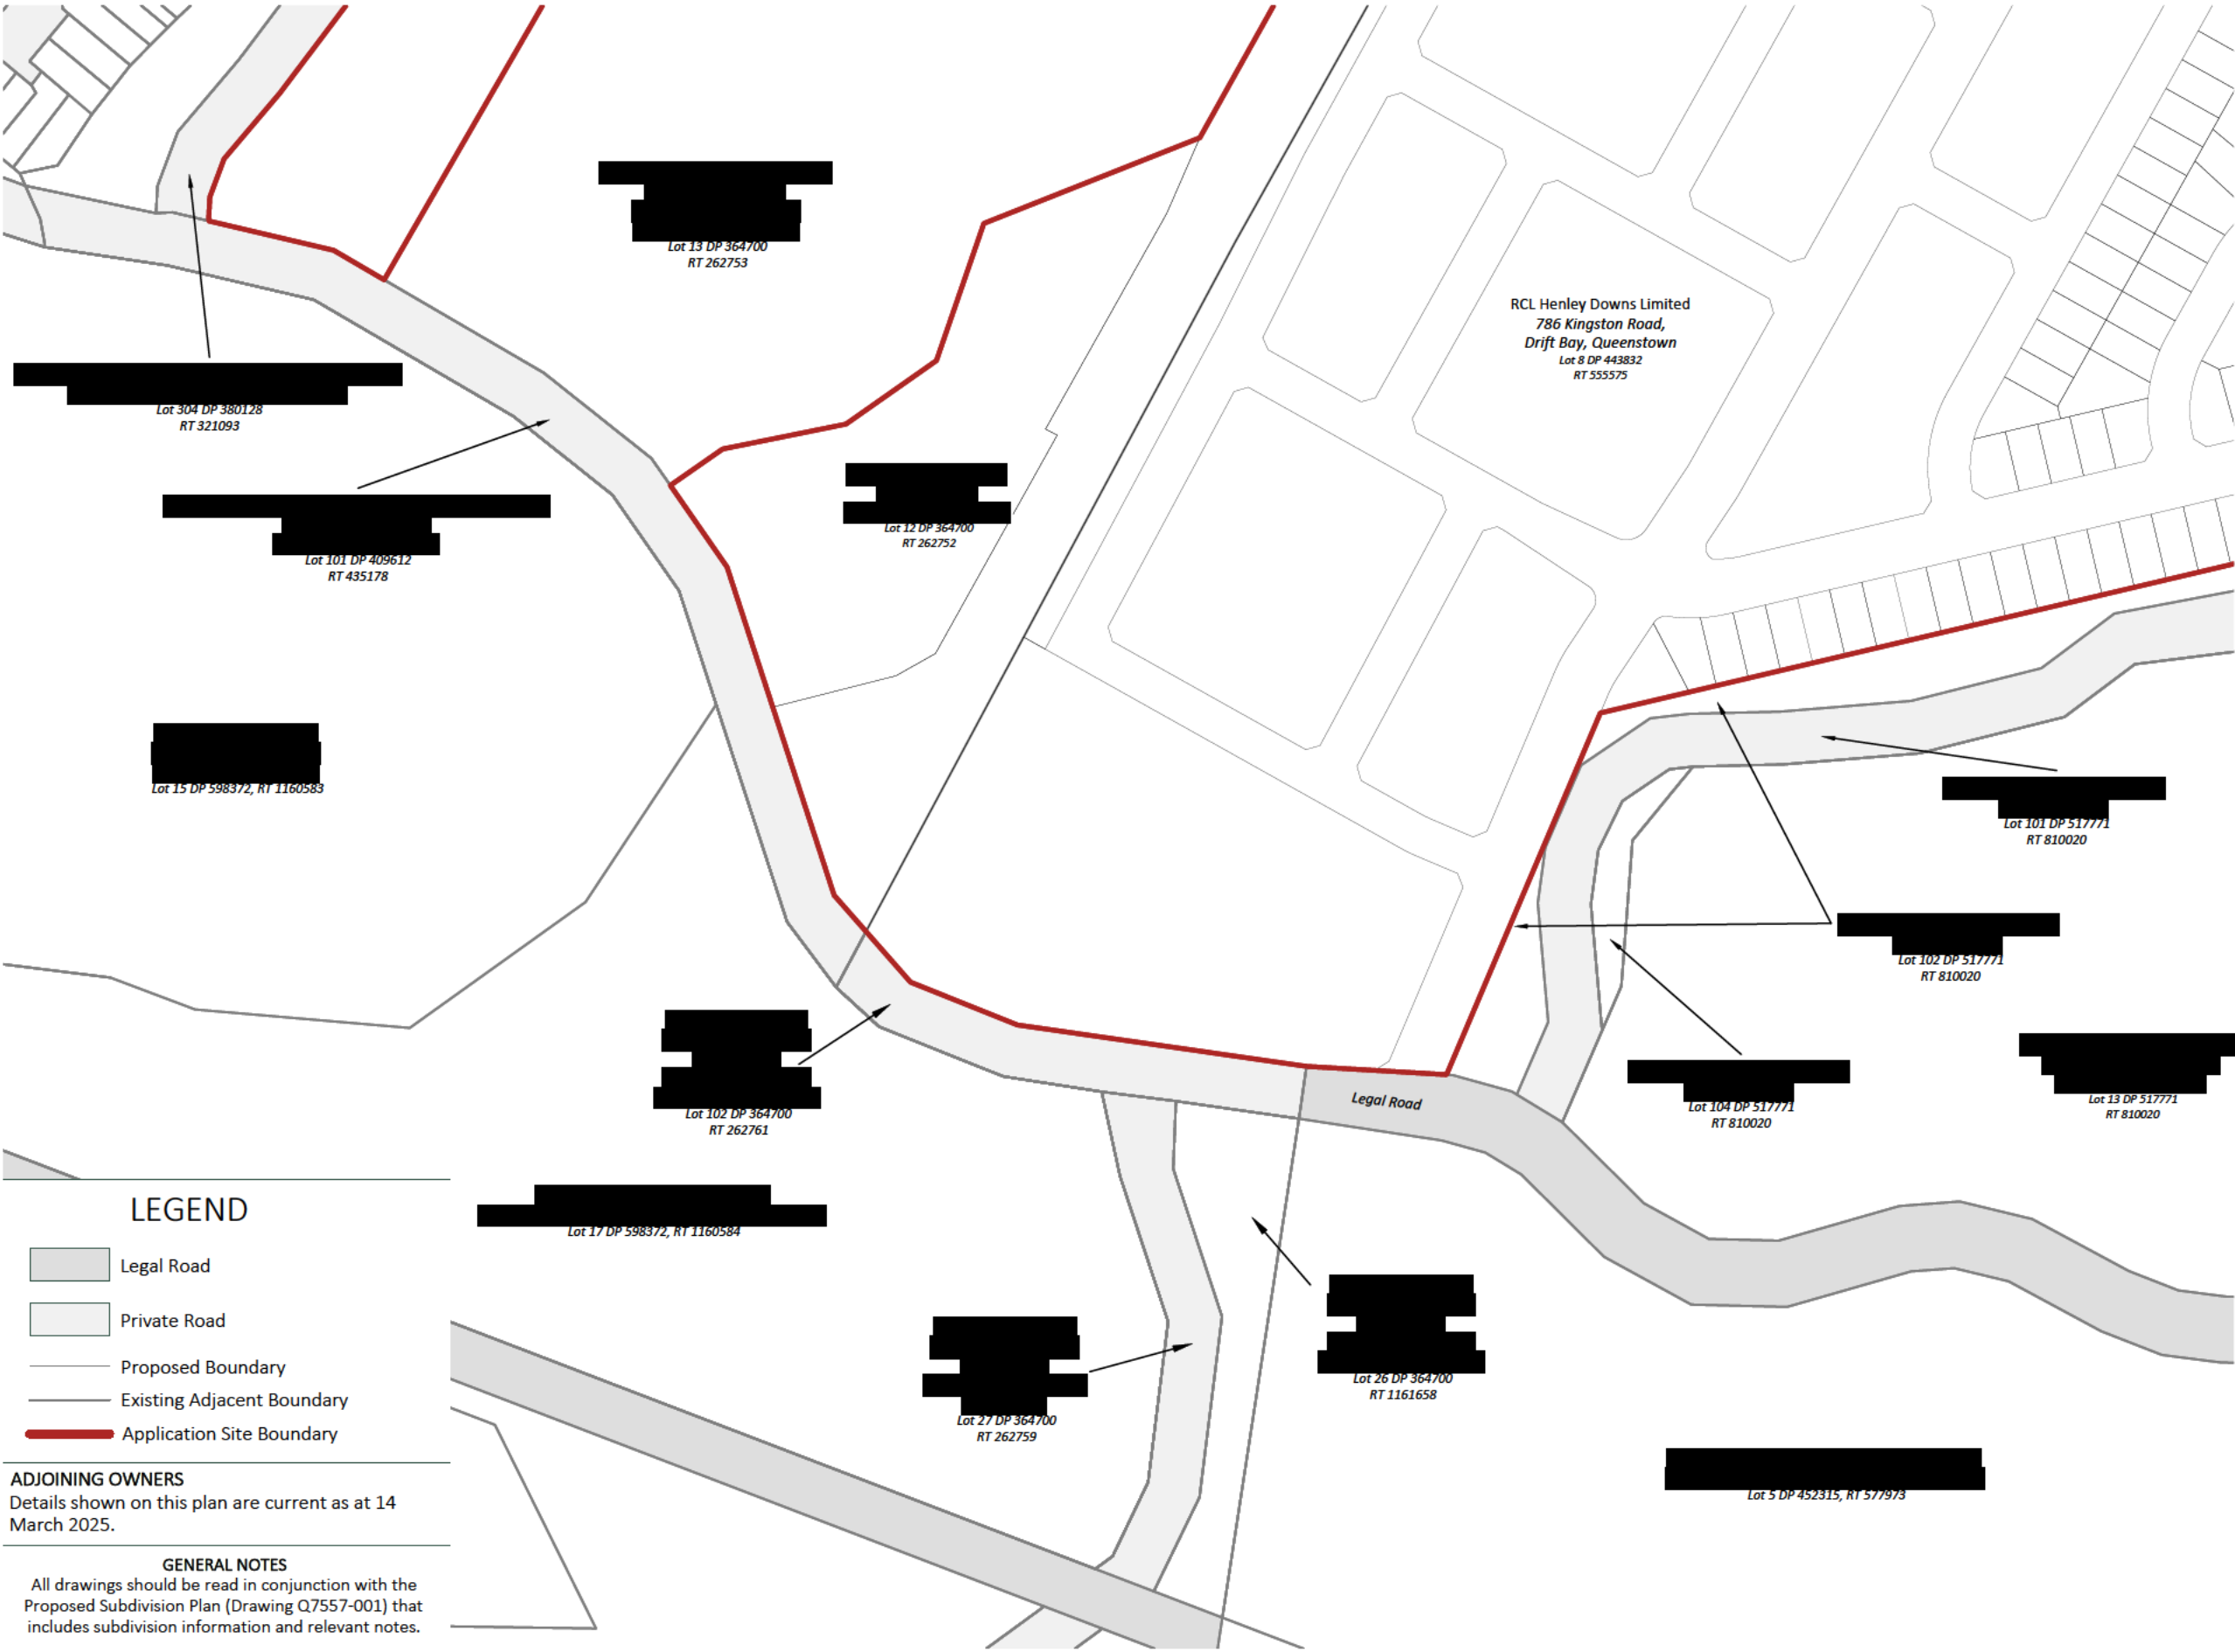

LEGEND

Legal Road

Private Road

Proposed Boundary

Existing Adjacent Boundary

Application Site Boundary

ADJOINING OWNERS

Details shown on this plan are current as at 14 March 2025.

GENERAL NOTES

All drawings should be read in conjunction with the Proposed Subdivision Plan (Drawing Q7557-001) that includes subdivision information and relevant notes.



AL
De
M

