


16. Willows Surface Facilities Layout

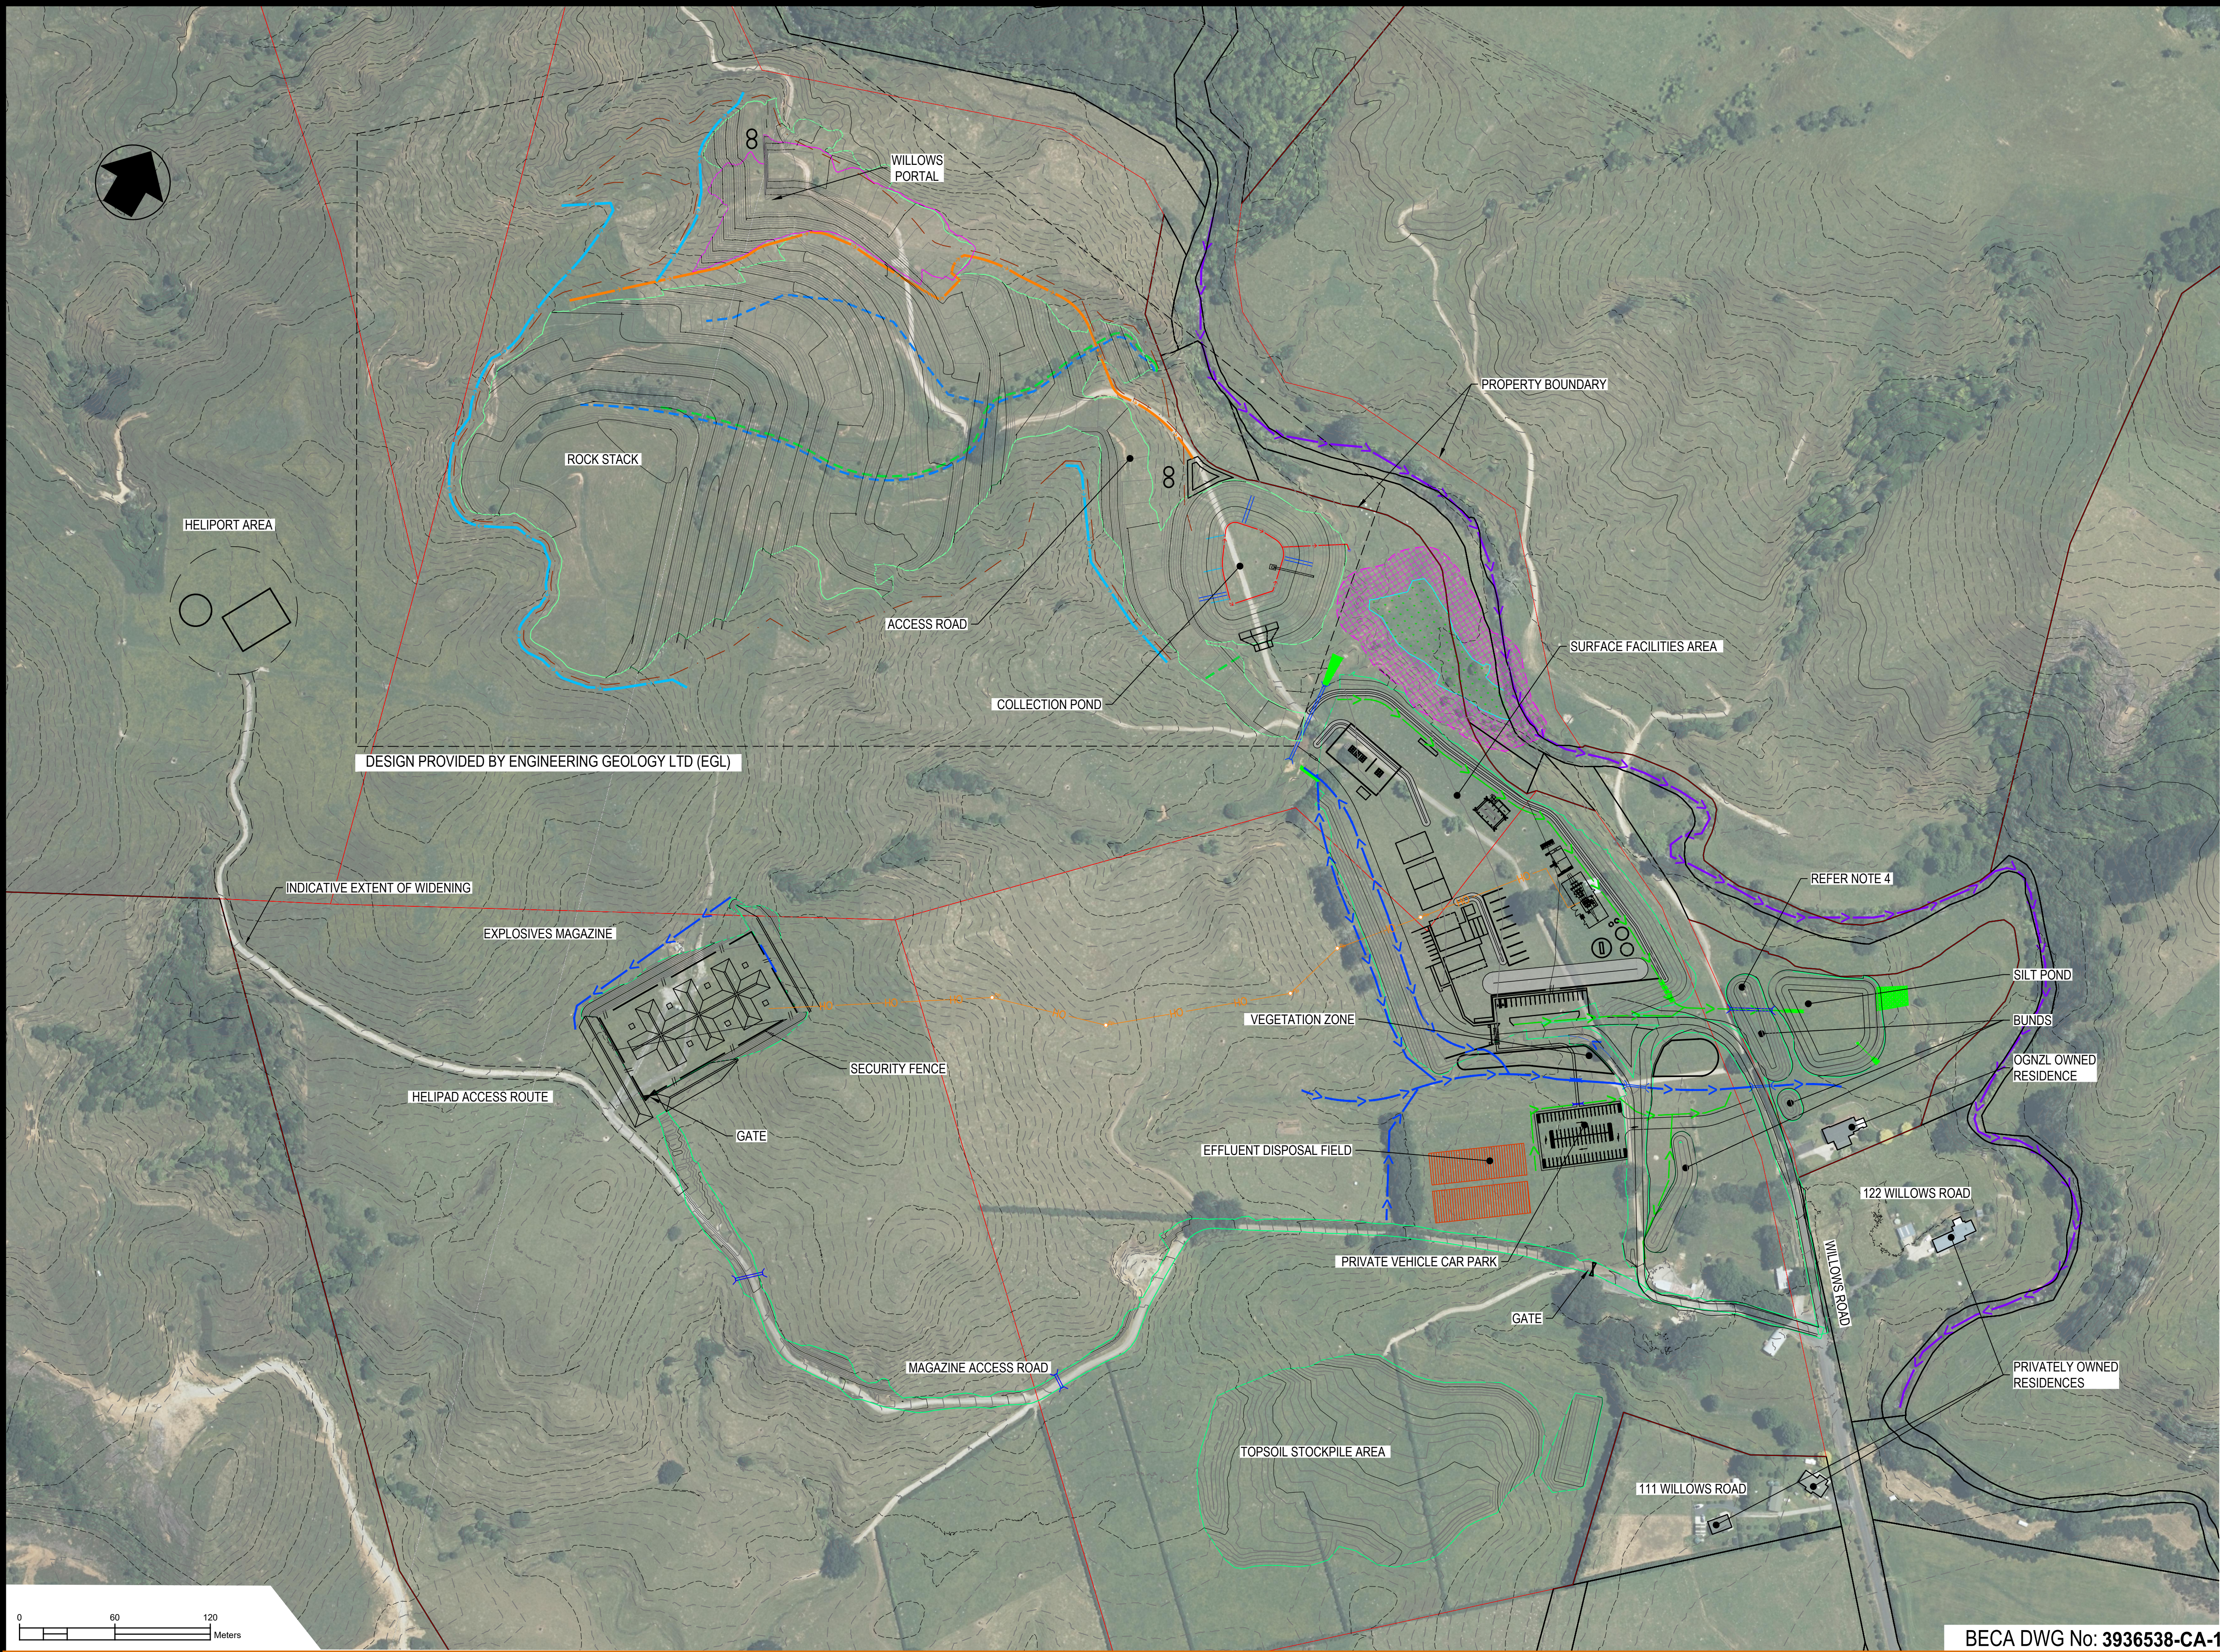

LEGEND:

EXISTING

CONTOUR (2m)

CONTOUR (10m)

OGNLZ BOUNDARY

PROPERTY BOUNDARY

EXISTING STREAM

OVERLAND FLOW

WETLAND

WETLAND 20m OFFSET

CLEARANCE ZONE

PROPOSED

MAJOR CONTOUR (5m)

MINOR CONTOUR (1m)

EXTENT OF SURFACE

OVERLAND FLOW

OVERHEAD POWER

RIP RAP

CULVERT

PSM BOX CUT DESIGN EXTENT

PROPOSED: EGL DESIGN ONLY

CLEAN WATER DIVERSION

DIRTY WATER DIVERSION

PERIMETER ACCESS TRACK

WRS UNDERDRAIN

CULVERT

SUBSOIL

GEOLADDER

- NOTES:**
1.

HORIZONTAL COORDINATE SYSTEM: NZGD2000
2.

MOUNT EDEN CIRCUIT
3.

EXISTING SERVICES ARE NOT SHOWN
4.

AERIAL PHOTOGRAPH OBTAINED FROM LINZ DATA SERVICE ON 16/12/2024: Waikato 0.3m Rural Aerial Photos (2021-2024)
5.

EXTENTS OF BUNDS ARE SHOWN INDICATIVELY. EXTENTS OF THE BUNDS ARE TO BE CONFIRMED IN DETAILED DESIGN

ORIGINAL DRAWING

IN COLOUR

FOR INFORMATION

NOT FOR CONSTRUCTION

P FOR INFORMATION - UPDATED EGL DESIGN				RTS			20.02.25		Engineer: H. KERR		Drafted AWS	Designer AWS	Project Title WAIHI NORTH PROJECT WILLOWS ROAD SURFACE INFRASTRUCTURE LAYOUT	Sheet No. 1001	
O FOR INFORMATION				RTS	JK	JK	05.02.25								
N FOR INFORMATION - UPDATE BASED ON OGNZL COMMENTS				RTS	JK	EG	28.01.25								
M FOR INFORMATION - EGL DESIGN UPDATE				RTS	JK	EG	18.12.24								
L FOR INFORMATION - ADDITIONAL HELIPORT AREA				LM	JvZ	JvZ	11.10.23								
No	Revision	Note: * indicates signatures on original issue of drawing or last revision of drawing		Drawn	Checked	Appvd.	Date	PRC No.: 3936538 PTR No.: TIN No.: Date issued: . Date issued: . Issued at: .		OCEANA GOLD WAIHI OPERATION		Drafting Check Approved Date Scale 1:2000 @ A1 Design Check - This Drawing must not be used for Construction unless signed as Approved	Original Size A1	Drawing No: WAI-981-000-DWG-CI-1001	Rev: P