


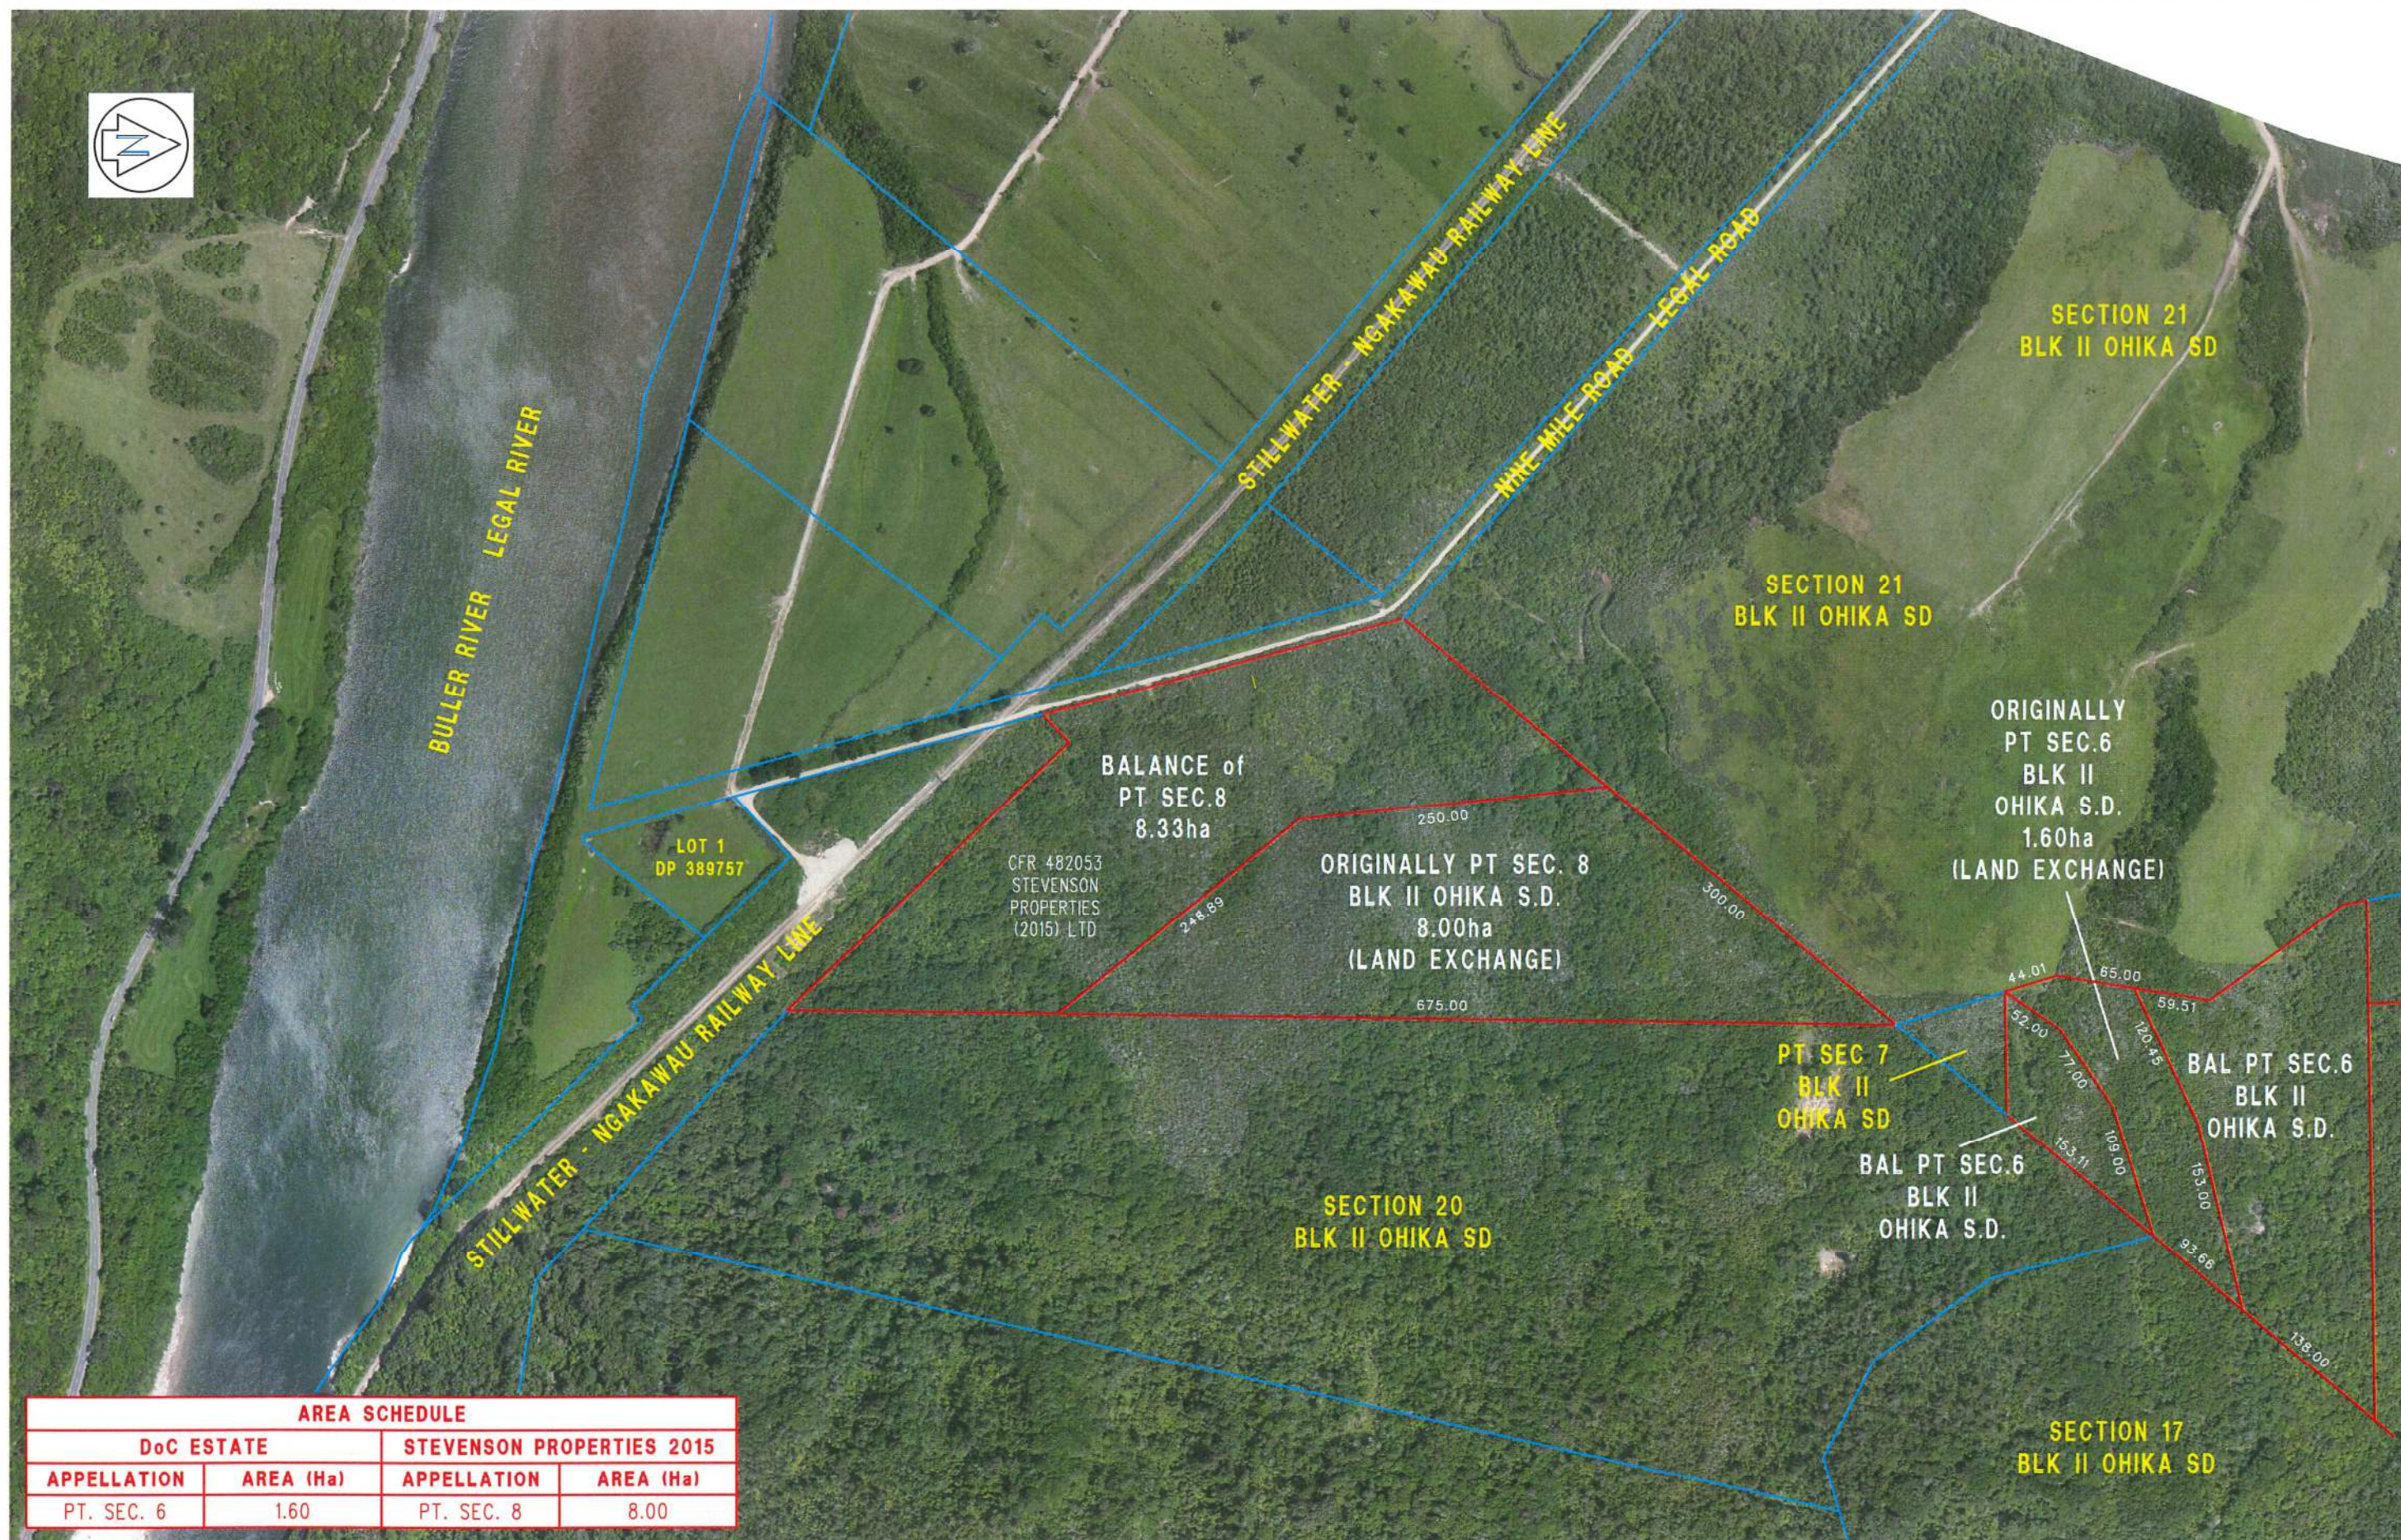

AREA SCHEDULE			
DoC ESTATE		STEVENSON PROPERTIES 2015	
APPELLATION	AREA (Ha)	APPELLATION	AREA (Ha)
PT. SEC. 6	1.60	PT. SEC. 8	8.00

Prepared for:
STEVENSON MINING LTD

**PROPOSED LAND EXCHANGE BETWEEN STEVENSON MINING LTD
AND DEPARTMENT OF CONSERVATION
DECEMBER 2015**



CHRIS J COLL SURVEYING Ltd.
Regd Land Surveyor, Resource Management Consultant
19 BROUGHAM STREET PO BOX 204 WESTPORT

DRAWN	CHRIS COLL	CHECKED	LAURA MCLAUGHLIN	SCALES
DATE	DEC 2015	REF.	2787 LAND SWAP	1:5000 (A3)

SHEET
1
SHEET 1 OF 1