



NOTE:  
REFER DRAWING 220372-1001 FOR SYMBOLS AND LEGEND

RESOURCE CONSENT

			JM
A	11.07.25	RESOURCE CONSENT	
REV	DATE	ISSUE	BY

PREP. BY	REVD. BY
JM	DT
APPROVED FOR ISSUE	
D TATE	



**RILEY**  
www.riley.co.nz




**contact**

CLIENT
ADDRESS
PROJECT
SHEET TITLE



**CONTACT ENERGY**  
VENLAW ROAD 794, SLOPEDOWN, SOUTHLAND  
SOUTHLAND WIND FARM  
PROPOSED SITE PLAN (TRANSMISSION ROUTE) - SHEET 9 OF 13

CADFILE	
220372-1100to1112.dwg	
SCALE (A1)	ORIG. SHEET SIZE
1:1500	A1
DRAWING No.	REV.
220372-1108	A

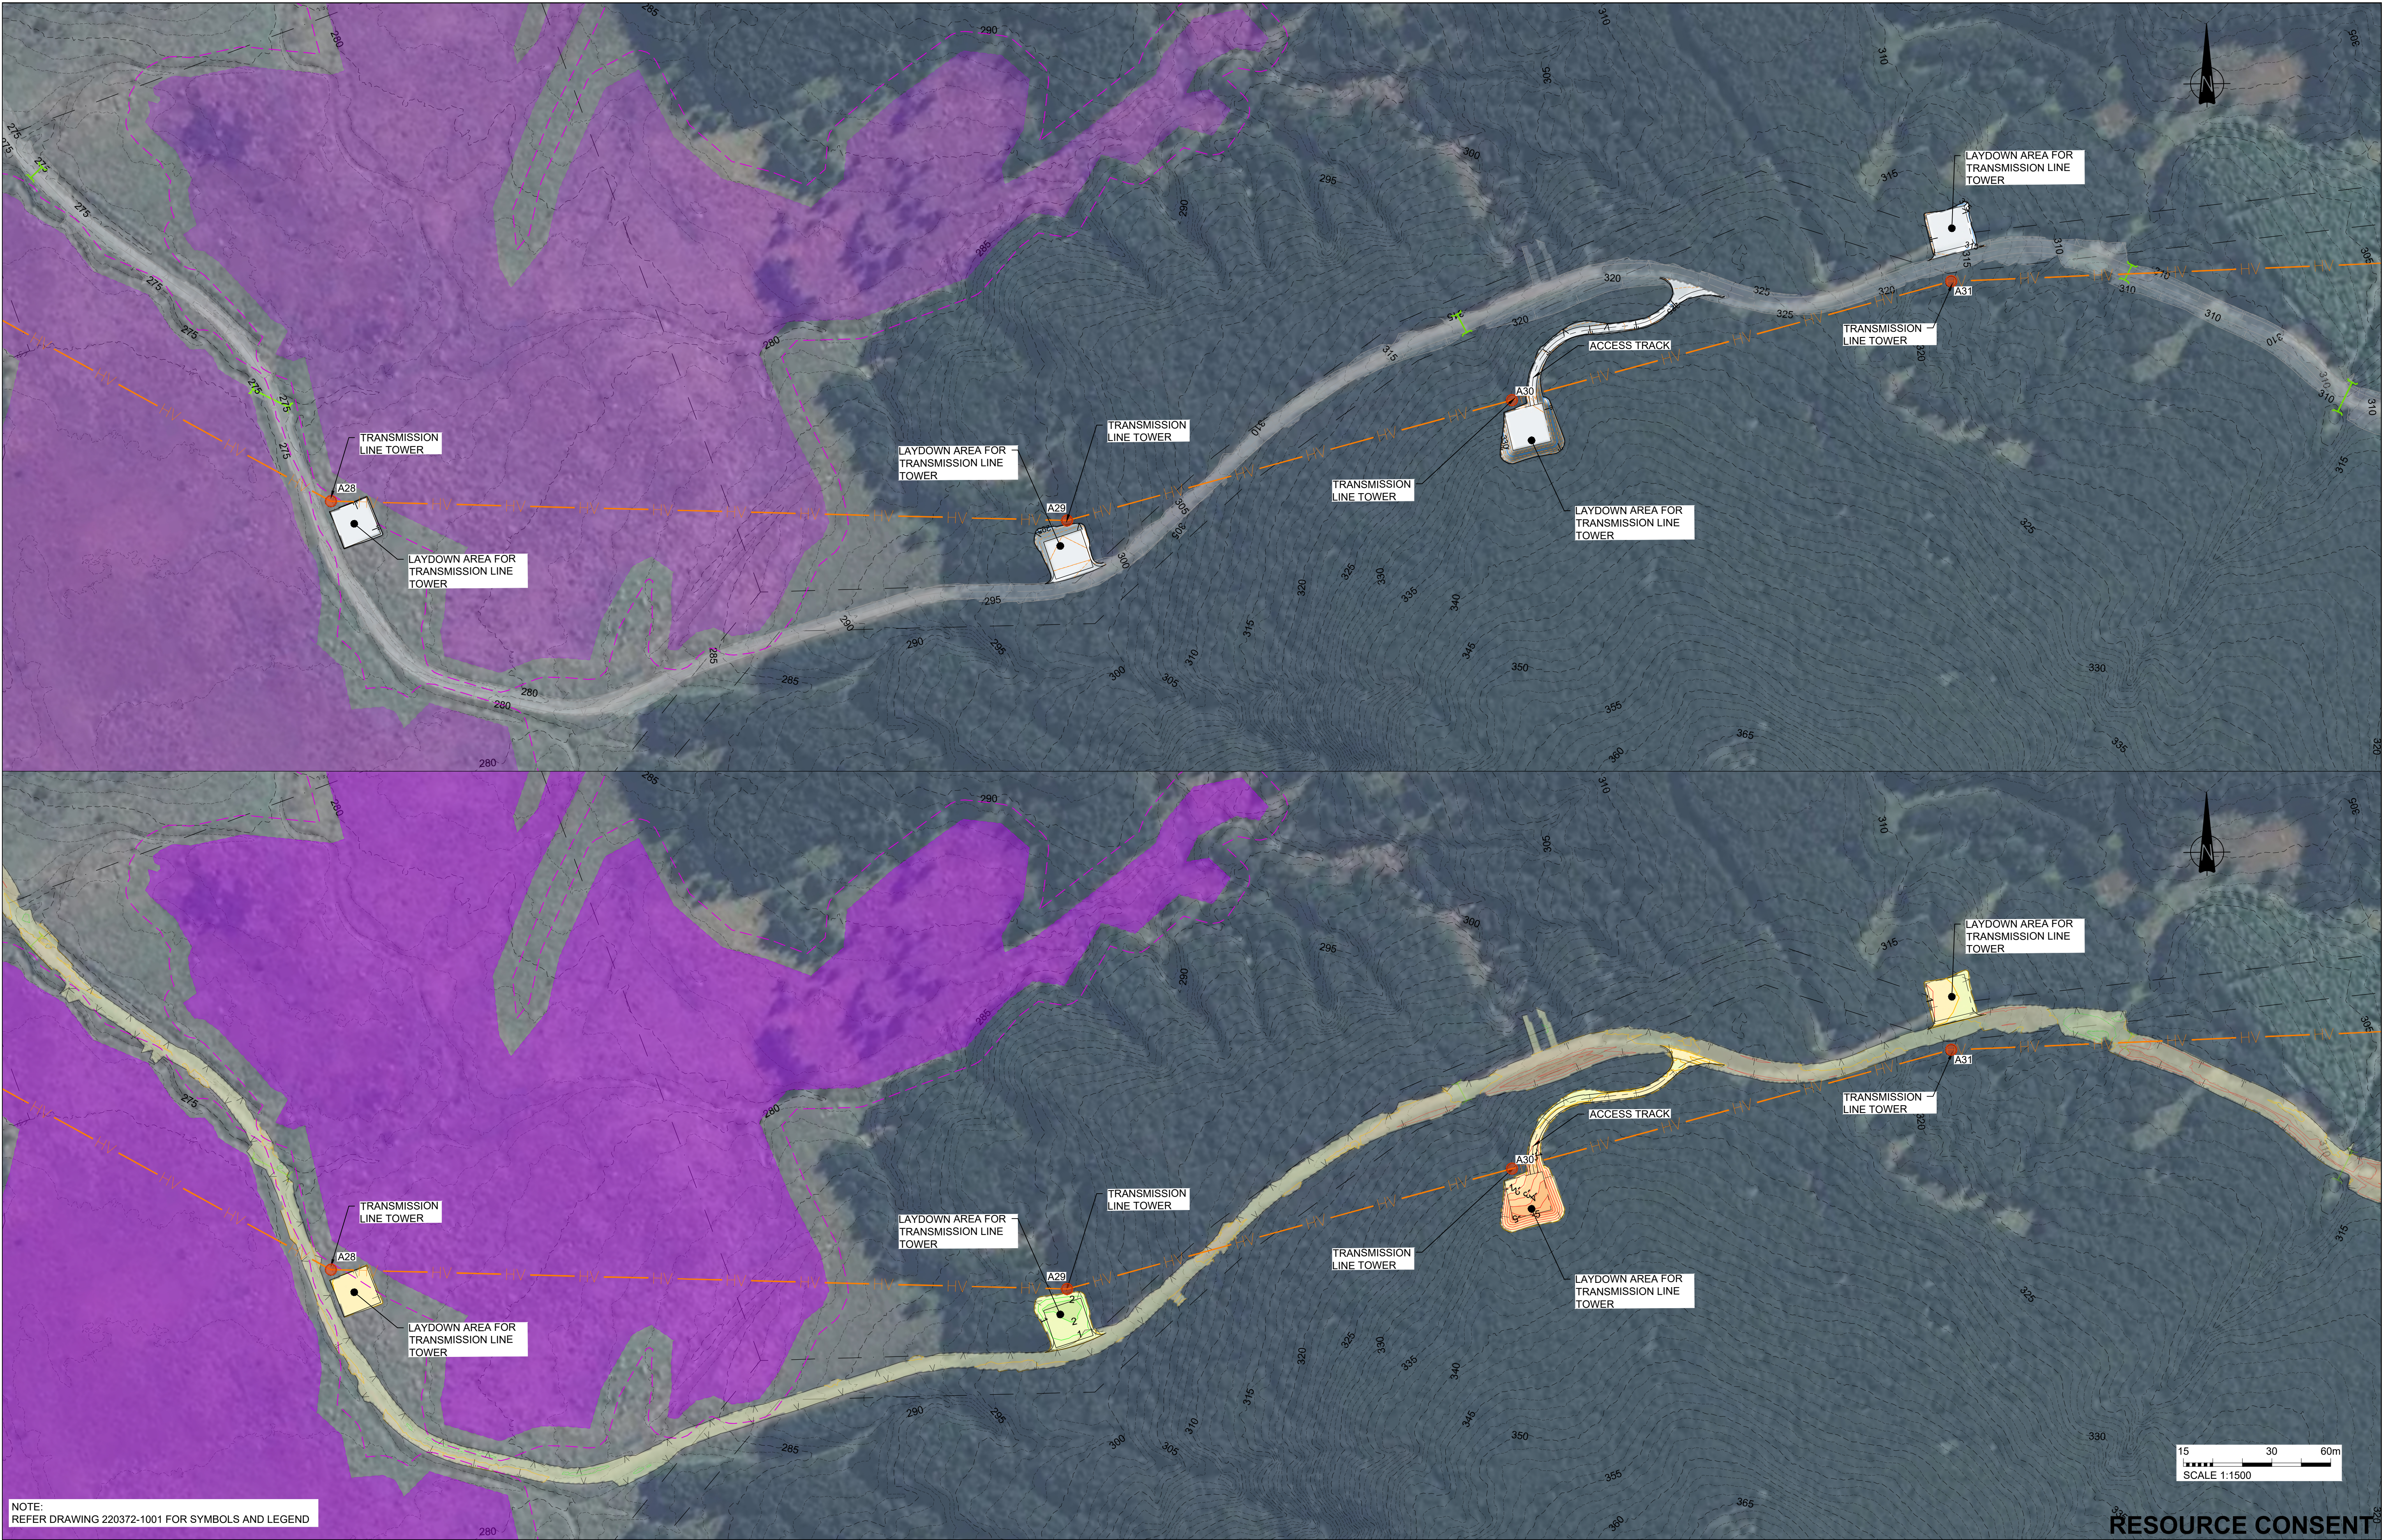



RESOURCE CONSENT

				PREP. BY JM		REVD. BY DT		 www.riley.co.nz		CLIENT  ADDRESS  PROJECT  SHEET TITLE	CONTACT ENERGY  VENLAW ROAD 794, SLOPEDOWN, SOUTHLAND  SOUTHLAND WIND FARM  PROPOSED SITE PLAN (TRANSMISSION ROUTE) - SHEET 10 OF 13				CADFILE 220372-1100to1112.dwg		ORIG. SHEET SIZE					
A				11.07.25		RESOURCE CONSENT								SCALE (A1)		A1						
REV				DATE		ISSUE					JM								DRAWING No.		REV.	
											BY								220372-1109		A	
											D TATE											














NOTE:  
REFER DRAWING 220372-1001 FOR SYMBOLS AND LEGEND

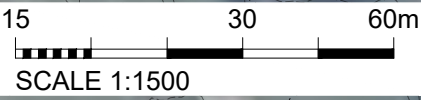

**RESOURCE CONSENT**

A	11.07.25	RESOURCE CONSENT	JM
REV	DATE	ISSUE	BY

PREP. BY	REVD. BY
JM	DT
APPROVED FOR ISSUE	
D TATE	




CLIENT  
ADDRESS  
PROJECT  
SHEET TITLE

**CONTACT ENERGY**  
**VENLAW ROAD 794, SLOPEDOWN, SOUTHLAND**  
**SOUTHLAND WIND FARM**  
**PROPOSED SITE PLAN (TRANSMISSION ROUTE) - SHEET 13 OF 13**

CADFILE	
220372-1100to1112.dwg	
SCALE (A1)	ORIG. SHEET SIZE
1:1500	A1
DRAWING No.	REV.
220372-1112	A



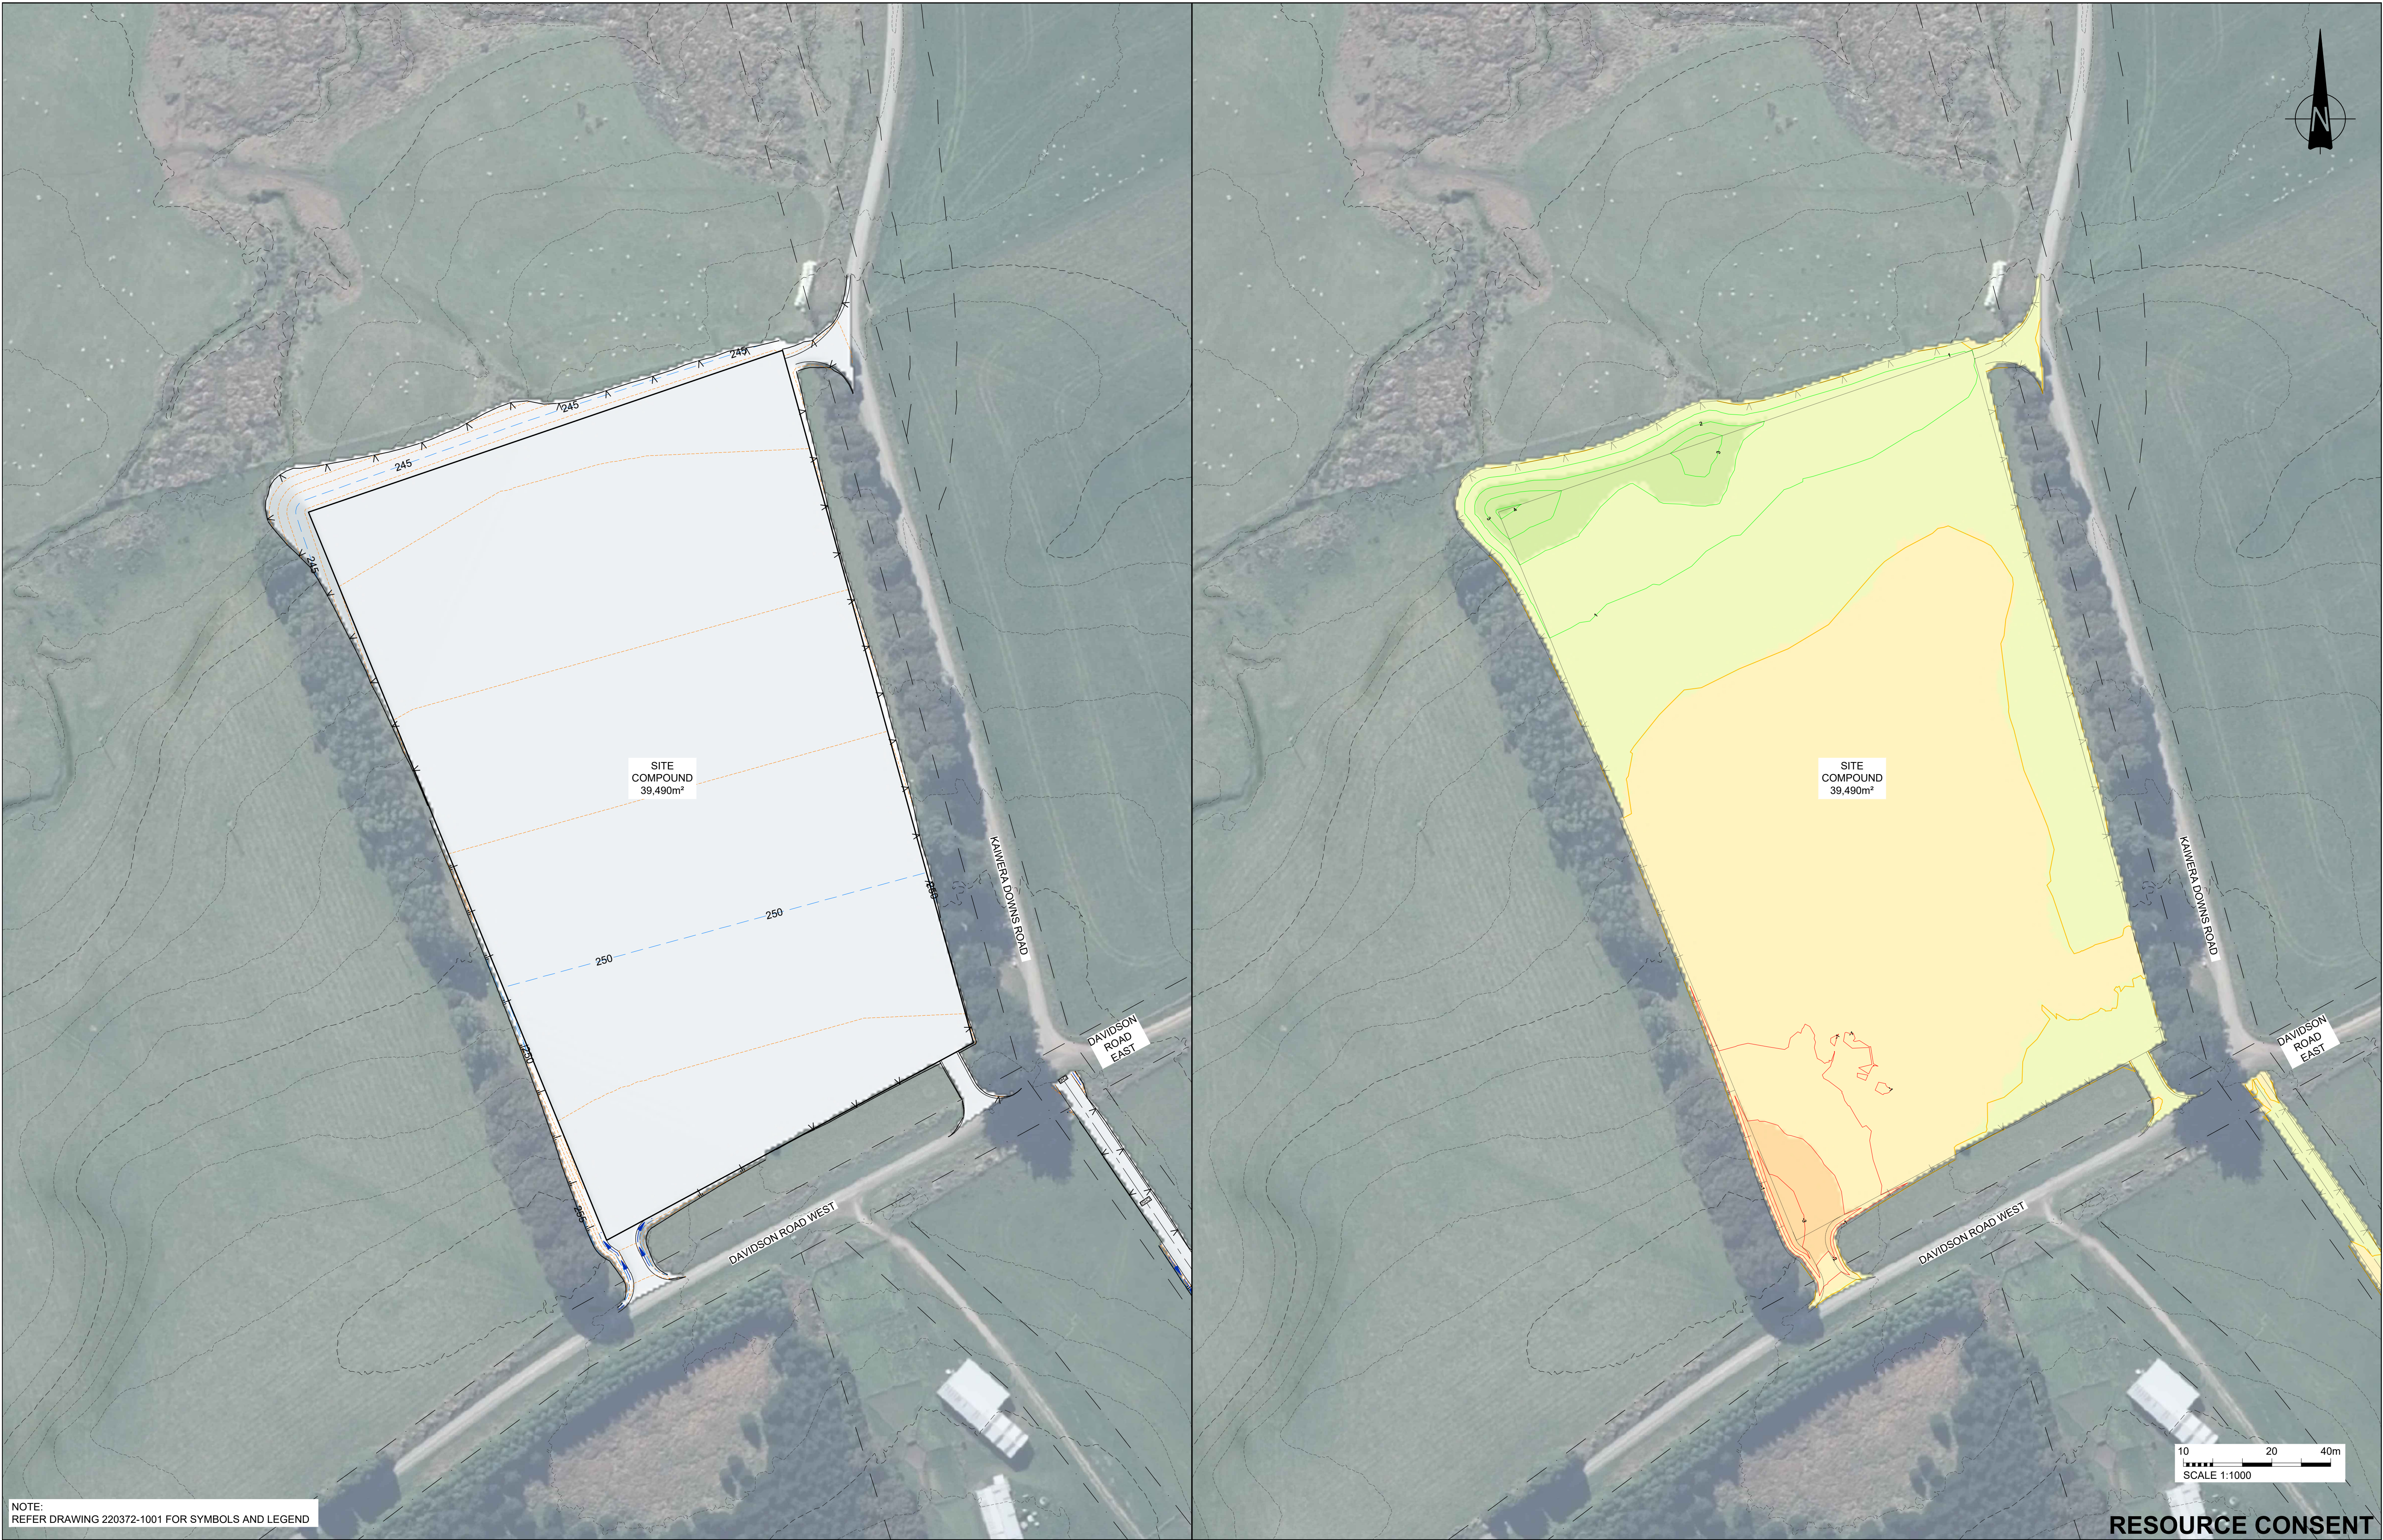

NOTE:  
REFER DRAWING 220372-1001 FOR SYMBOLS AND LEGEND

RESOURCE CONSENT

A	11.07.25	RESOURCE CONSENT	JM	BY	
REV	DATE	ISSUE			

PREP. BY	REVD. BY
JM	DT
APPROVED FOR ISSUE	
D TATE	



**RILEY**  
www.riley.co.nz



**contact**

CLIENT	CONTACT ENERGY
ADDRESS	VENLAW ROAD 794, SLOPEDOWN, SOUTHLAND
PROJECT	SOUTHLAND WIND FARM
SHEET TITLE	SITE FACILITIES SITE PLAN - SITE COMPOUND

CADFILE	220372-1120to1127.dwg
SCALE (A1)	ORIG. SHEET SIZE
1:1000	A1
DRAWING No.	REV.
220372-1120	A





NOTE:  
REFER DRAWING 220372-1001 FOR SYMBOLS AND LEGEND

RESOURCE CONSENT

--	--	





RESOURCE CONSENT

				PREP. BY JM		REV. BY DT	
				APPROVED FOR ISSUE			
				D TATE			