


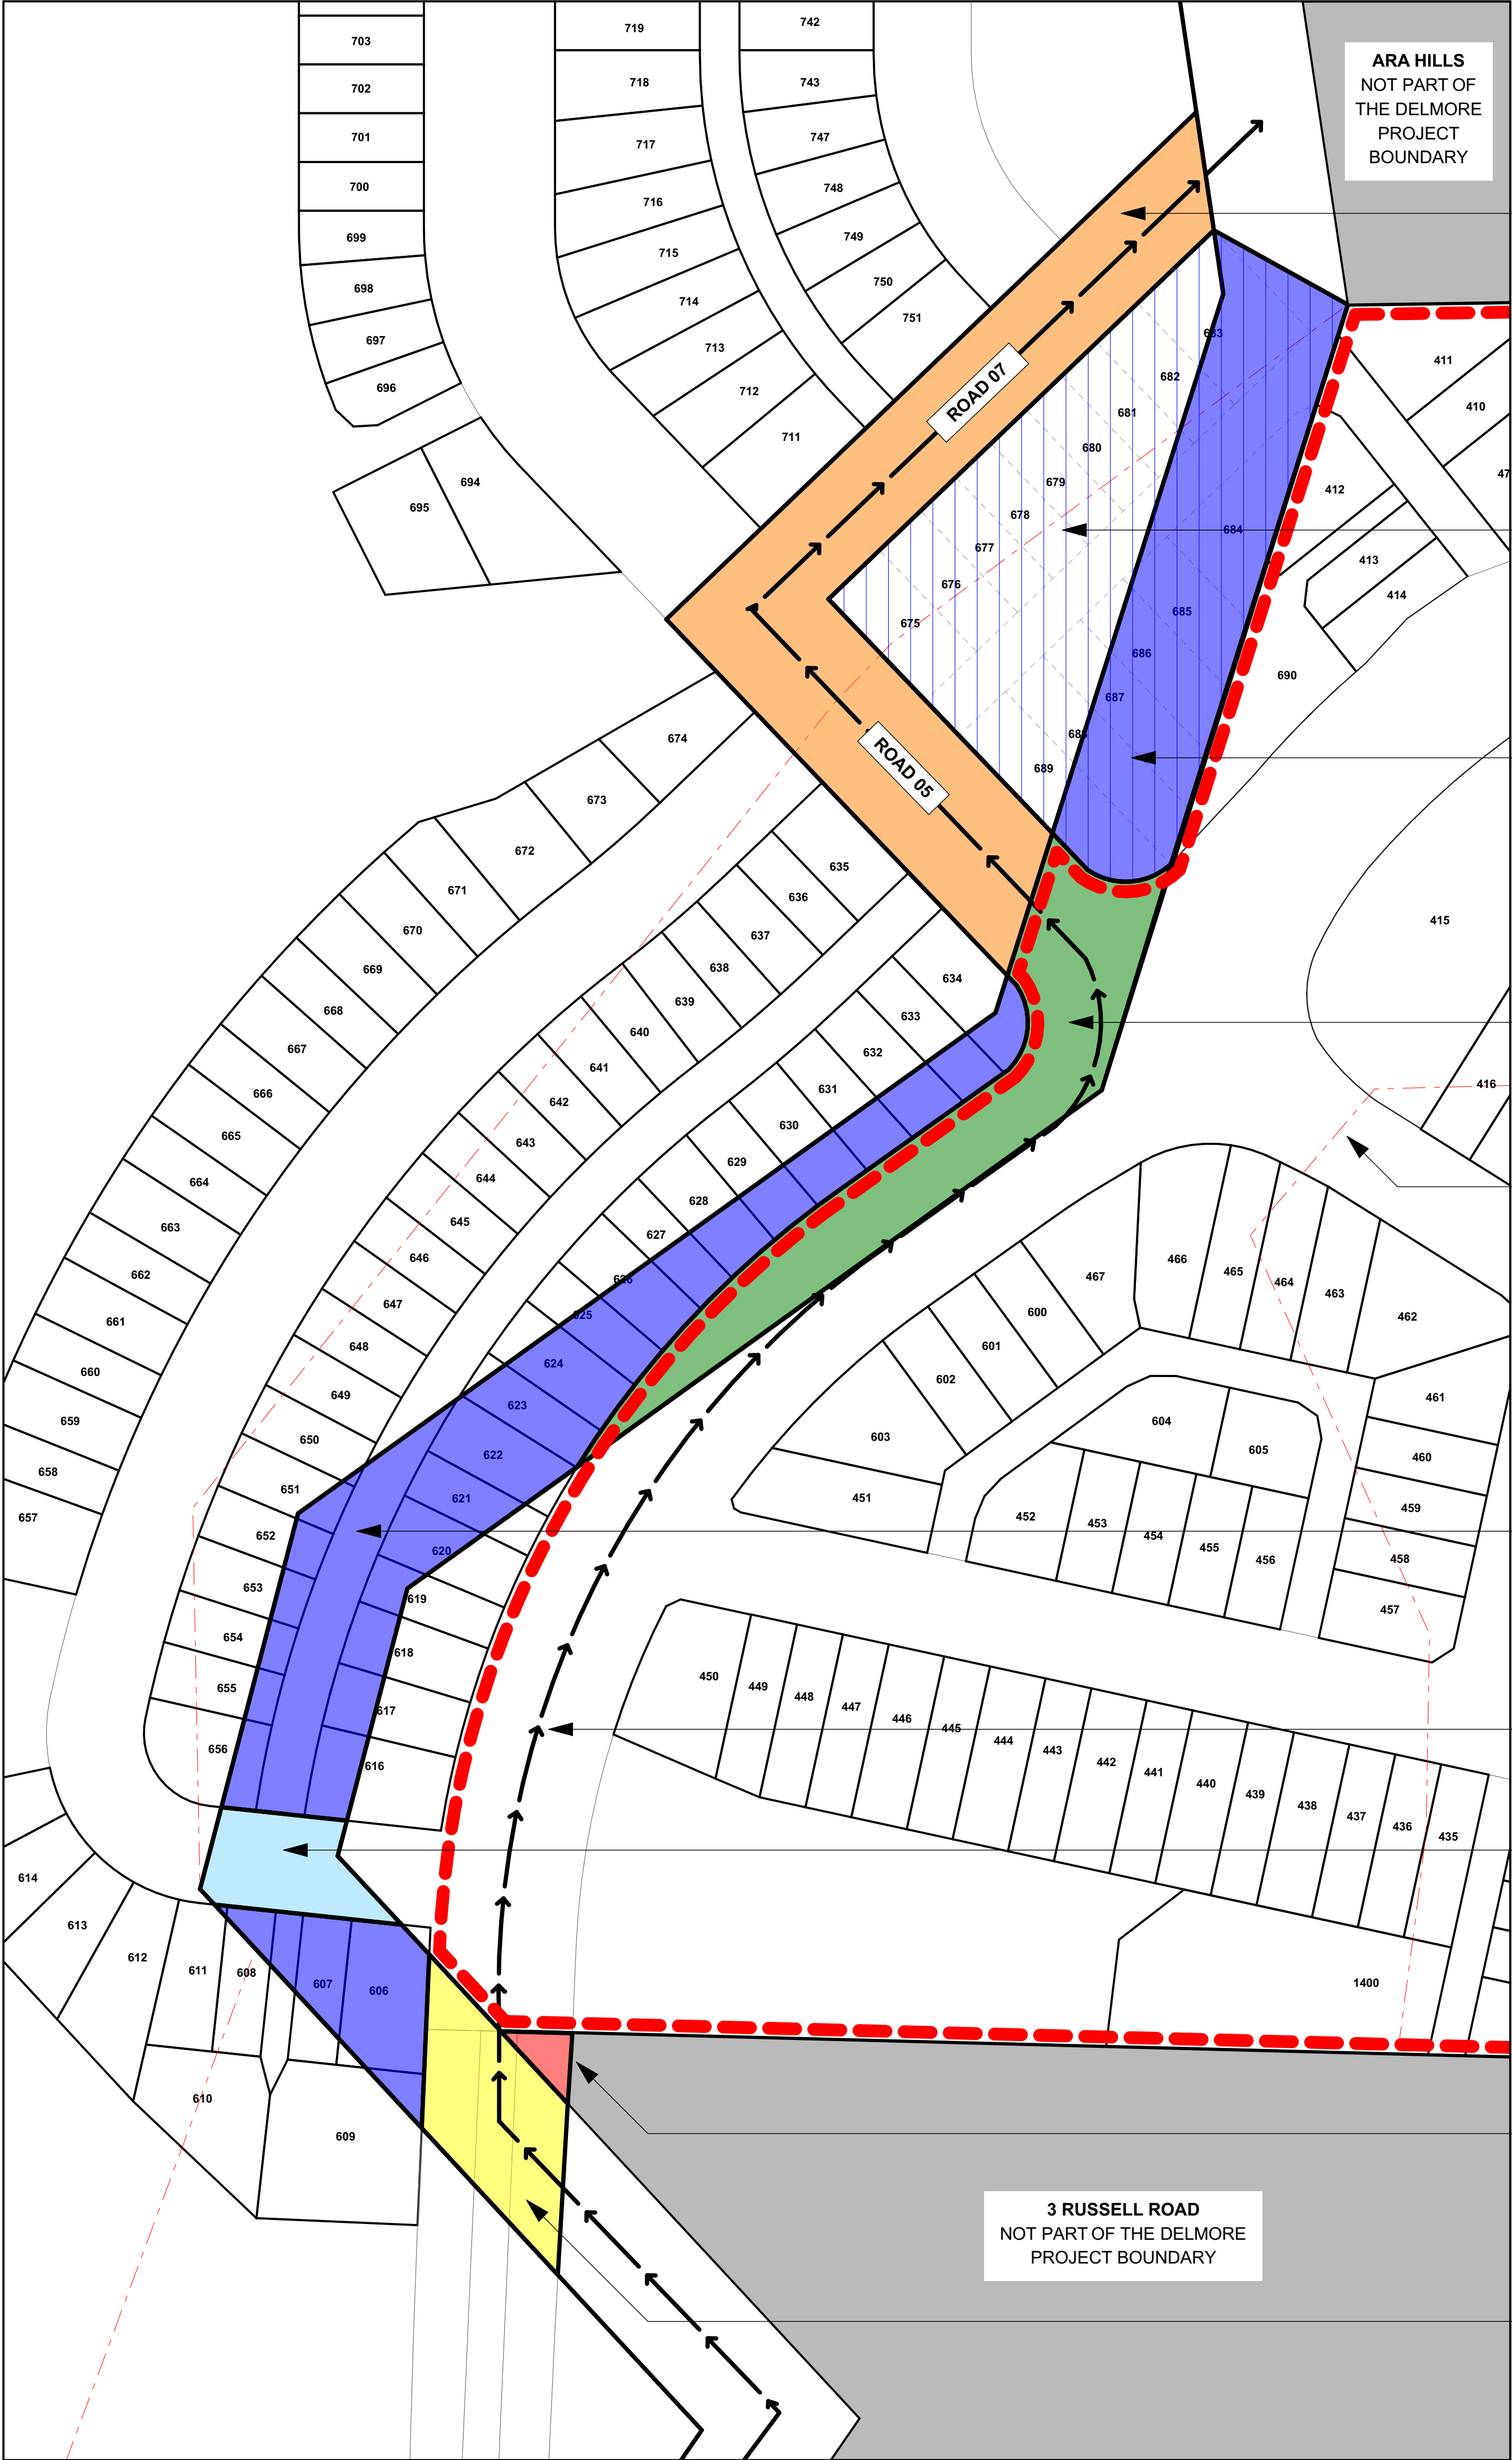

ROAD 05 AND 07 TO BE DELIVERED AND VESTED AS PART OF STAGE 2A-1, PRIOR TO THE DEVELOPMENT OF LOTS 675-689 AND JOAL LOT 1522 IN STAGE 2A-3

BLUE HATCHED FILL REPRESENTS LOTS 675-689 AND JOAL LOT 1522 IN STAGE 2A-3. THIS STAGE WILL BE DELIVERED ONLY **AFTER** THE PORTION OF ROAD 05 AND 07 HIGHLIGHTED IN ORANGE IS DELIVERED AND VESTED TO THE DELMORE SITE BOUNDARY AS PART OF STAGE 2A-1

STAGE 1 - ENCROACHMENT AUTHORISATION AND CORRIDOR ACCESS REQUIRED FOR STAGE 1 EARTHWORKS

STAGE 2 - PAPER ROAD TO BE STOPPED AFTER THE VESTING AND CONSTRUCTION OF THE PORTION OF ROAD 05 AND ROAD 07 HIGHLIGHTED IN ORANGE. THIS ENABLES UNOBSTRUCTED PEDESTRIAN ACCESS TO THE REMAINING PAPER ROAD OUTSIDE OF THE DELMORE SITE BOUNDARY AT ALL TIMES

THIS PORTION OF ROAD TO BE FORMED HEADING WEST TOWARDS THE STAGING BOUNDARY WILL BE VESTED AS PART OF STAGE 1, BUT THE EXTENT OF CONSTRUCTION IS SUBJECT TO FINAL DETAILED DESIGN LEVELS AT THE BOUNDARY

NOR 6 CONCEPT PLAN DESIGNATION

STAGE 1 - ENCROACHMENT AUTHORISATION AND CORRIDOR ACCESS REQUIRED FOR STAGE 1 EARTHWORKS

STAGE 2 - PAPER ROAD TO BE STOPPED. PEDESTRIAN ACCESS FROM THE SOUTHERN PAPER ROAD IS REDIRECTED THROUGH THE STAGE 1 PORTION OF THE NOR6 ARTERIAL ROAD

FINAL PEDESTRIAN ROUTE AFTER THE ENTIRE PAPER ROAD WITHIN DELMORE HAS BEEN STOPPED

ROAD TO FORM AS PART OF STAGE 2.

STAGE 1 SITE BOUNDARY

3 RUSSELL ROAD - OUTSIDE OF THE DELMORE SITE BOUNDARY

NOR 6 ARTERIAL ROAD EXTENSION AS PER THE PROPOSED CONSENT CONDITIONS

TERRA STUDIO

PROJECT KEY

PAPER ROAD KEY

ROAD TO BE STOPPED FOR STAGE 2. ENCROACHMENT AUTHORISATION AND CORRIDOR ACCESS REQUIRED FOR STAGE 1 EARTHWORKS

ROAD TO FORM AS PART OF STAGE 1. ENCROACHMENT AUTHORISATION AND CORRIDOR ACCESS REQUIRED FOR STAGE 1 EARTHWORKS

ROAD TO FORM AS PART OF STAGE 2. ENCROACHMENT AUTHORISATION AND CORRIDOR ACCESS REQUIRED FOR STAGE 1 EARTHWORKS

NOR 6 ARTERIAL ROAD BOUNDARY WITHIN 3 RUSSELL ROAD, OUTSIDE OF THE DELMORE SITE BOUNDARY, AS PER THE A.T / S.G.A CONCEPT PLAN

THIS PORTION OF ROAD 05 AND 07 TO BE CONSTRUCTED AND VESTED PRIOR TO PAPER ROAD STOPPING AS PER THE DIAGRAM

STAGE 2A-3 TO BE DELIVERED AFTER ROAD 05 AND 07 ARE VESTED

NOR 6 ARTERIAL ROAD BOUNDARY WITHIN THE PAPER ROAD, OUTSIDE OF THE DELMORE SITE BOUNDARY, AS PER THE A.T / S.G.A CONCEPT PLAN

LAND OUTSIDE OF THE DELMORE PROJECT SITE BOUNDARIES OWNED BY OTHERS

STAGE 1 BOUNDARY

N.O.R 6 CONCEPT PLAN DESIGNATION BDRY

PAPER ROAD ACCESS AFTER ROAD STOPPING

CLIENT

VINEWAY LIMITED

PROJECT NAME

DELMORE

DRAWING TITLE

PAPER ROAD PLAN

SCALE

REVISION NO.

A

DRAWING NO.

A-RFI-1-18