



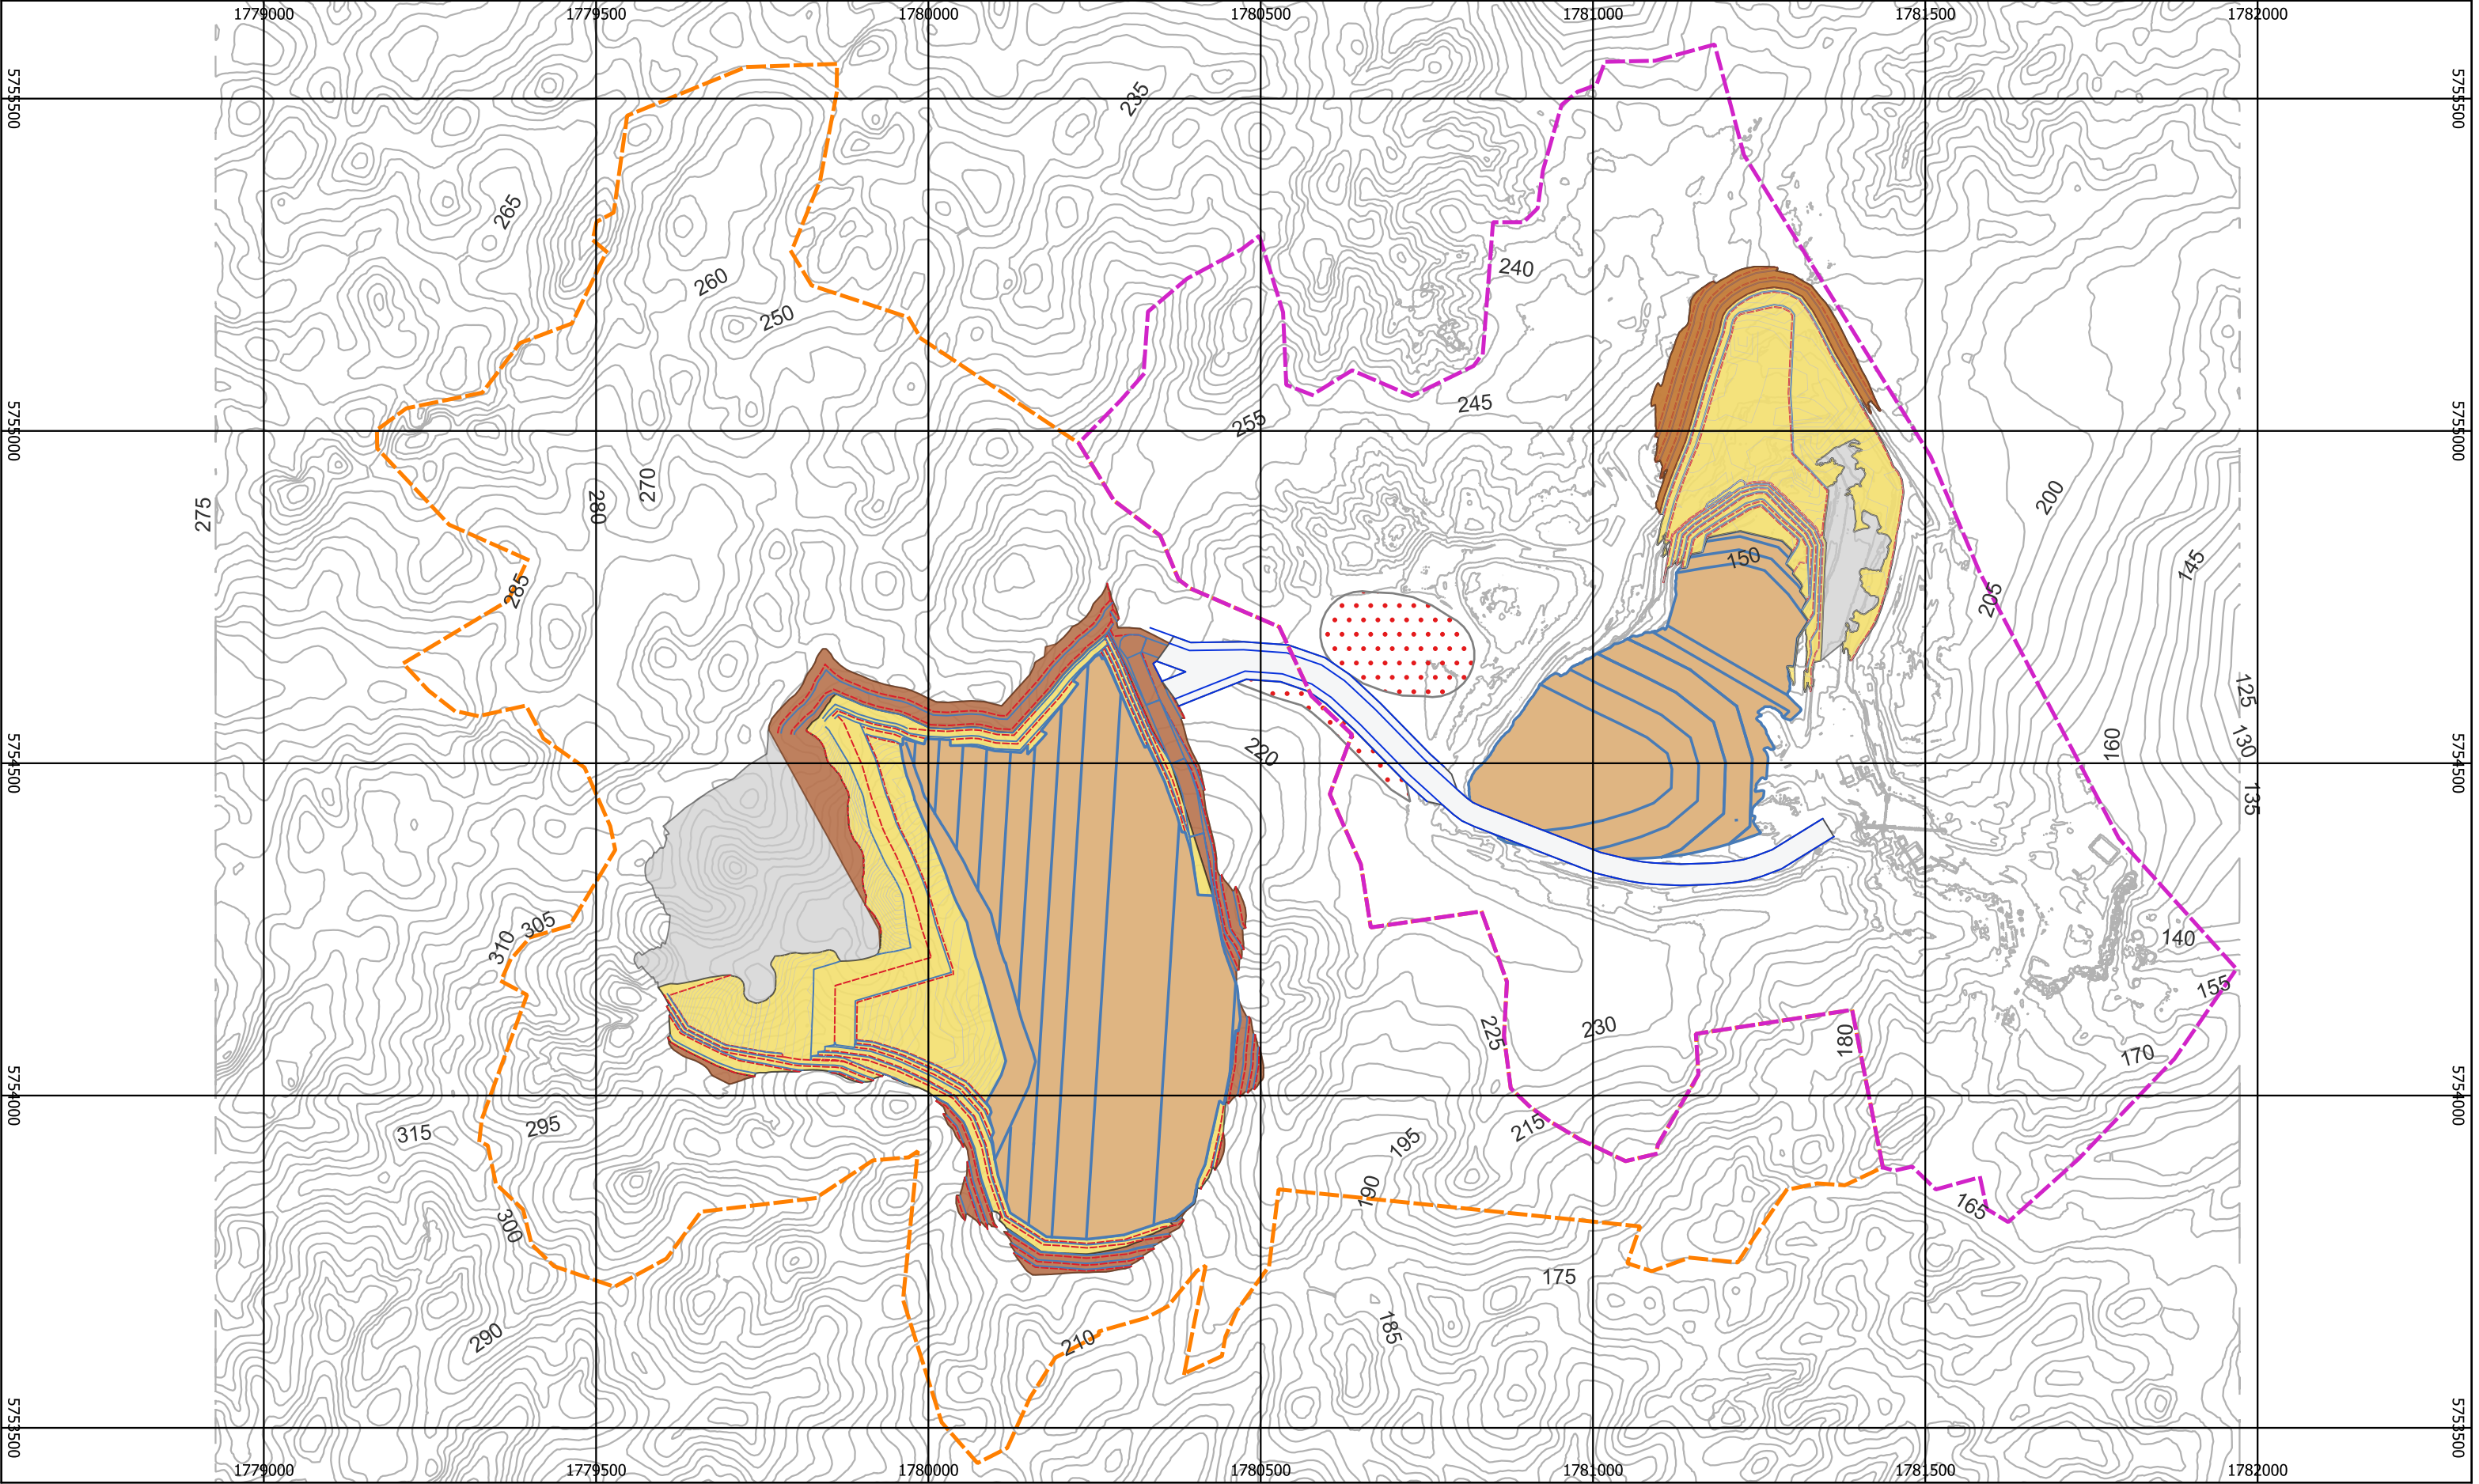

LEGEND

— Contours Major 5m	Active Overburden Stripping	Soil Stockpile
— Contours Minor 1m	Active Quarry Bench	Overburden Backfill Area
Permit Boundary MP 60802	Pit Area	Crest
Permit Boundary MP 41694	Haul Road	Toe

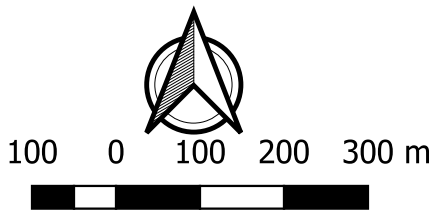

PROJECT: OPARURE SOUTH WEST PIT STAGE PLANS
TITLE: END OF YEAR43
NZGD 2000 NEW ZEALAND TRANSVERSE MERCATOR
SCALE: 1:9000
DRAWN BY: KL CHAN