


## **17. Conveyor Upgrades Layout**

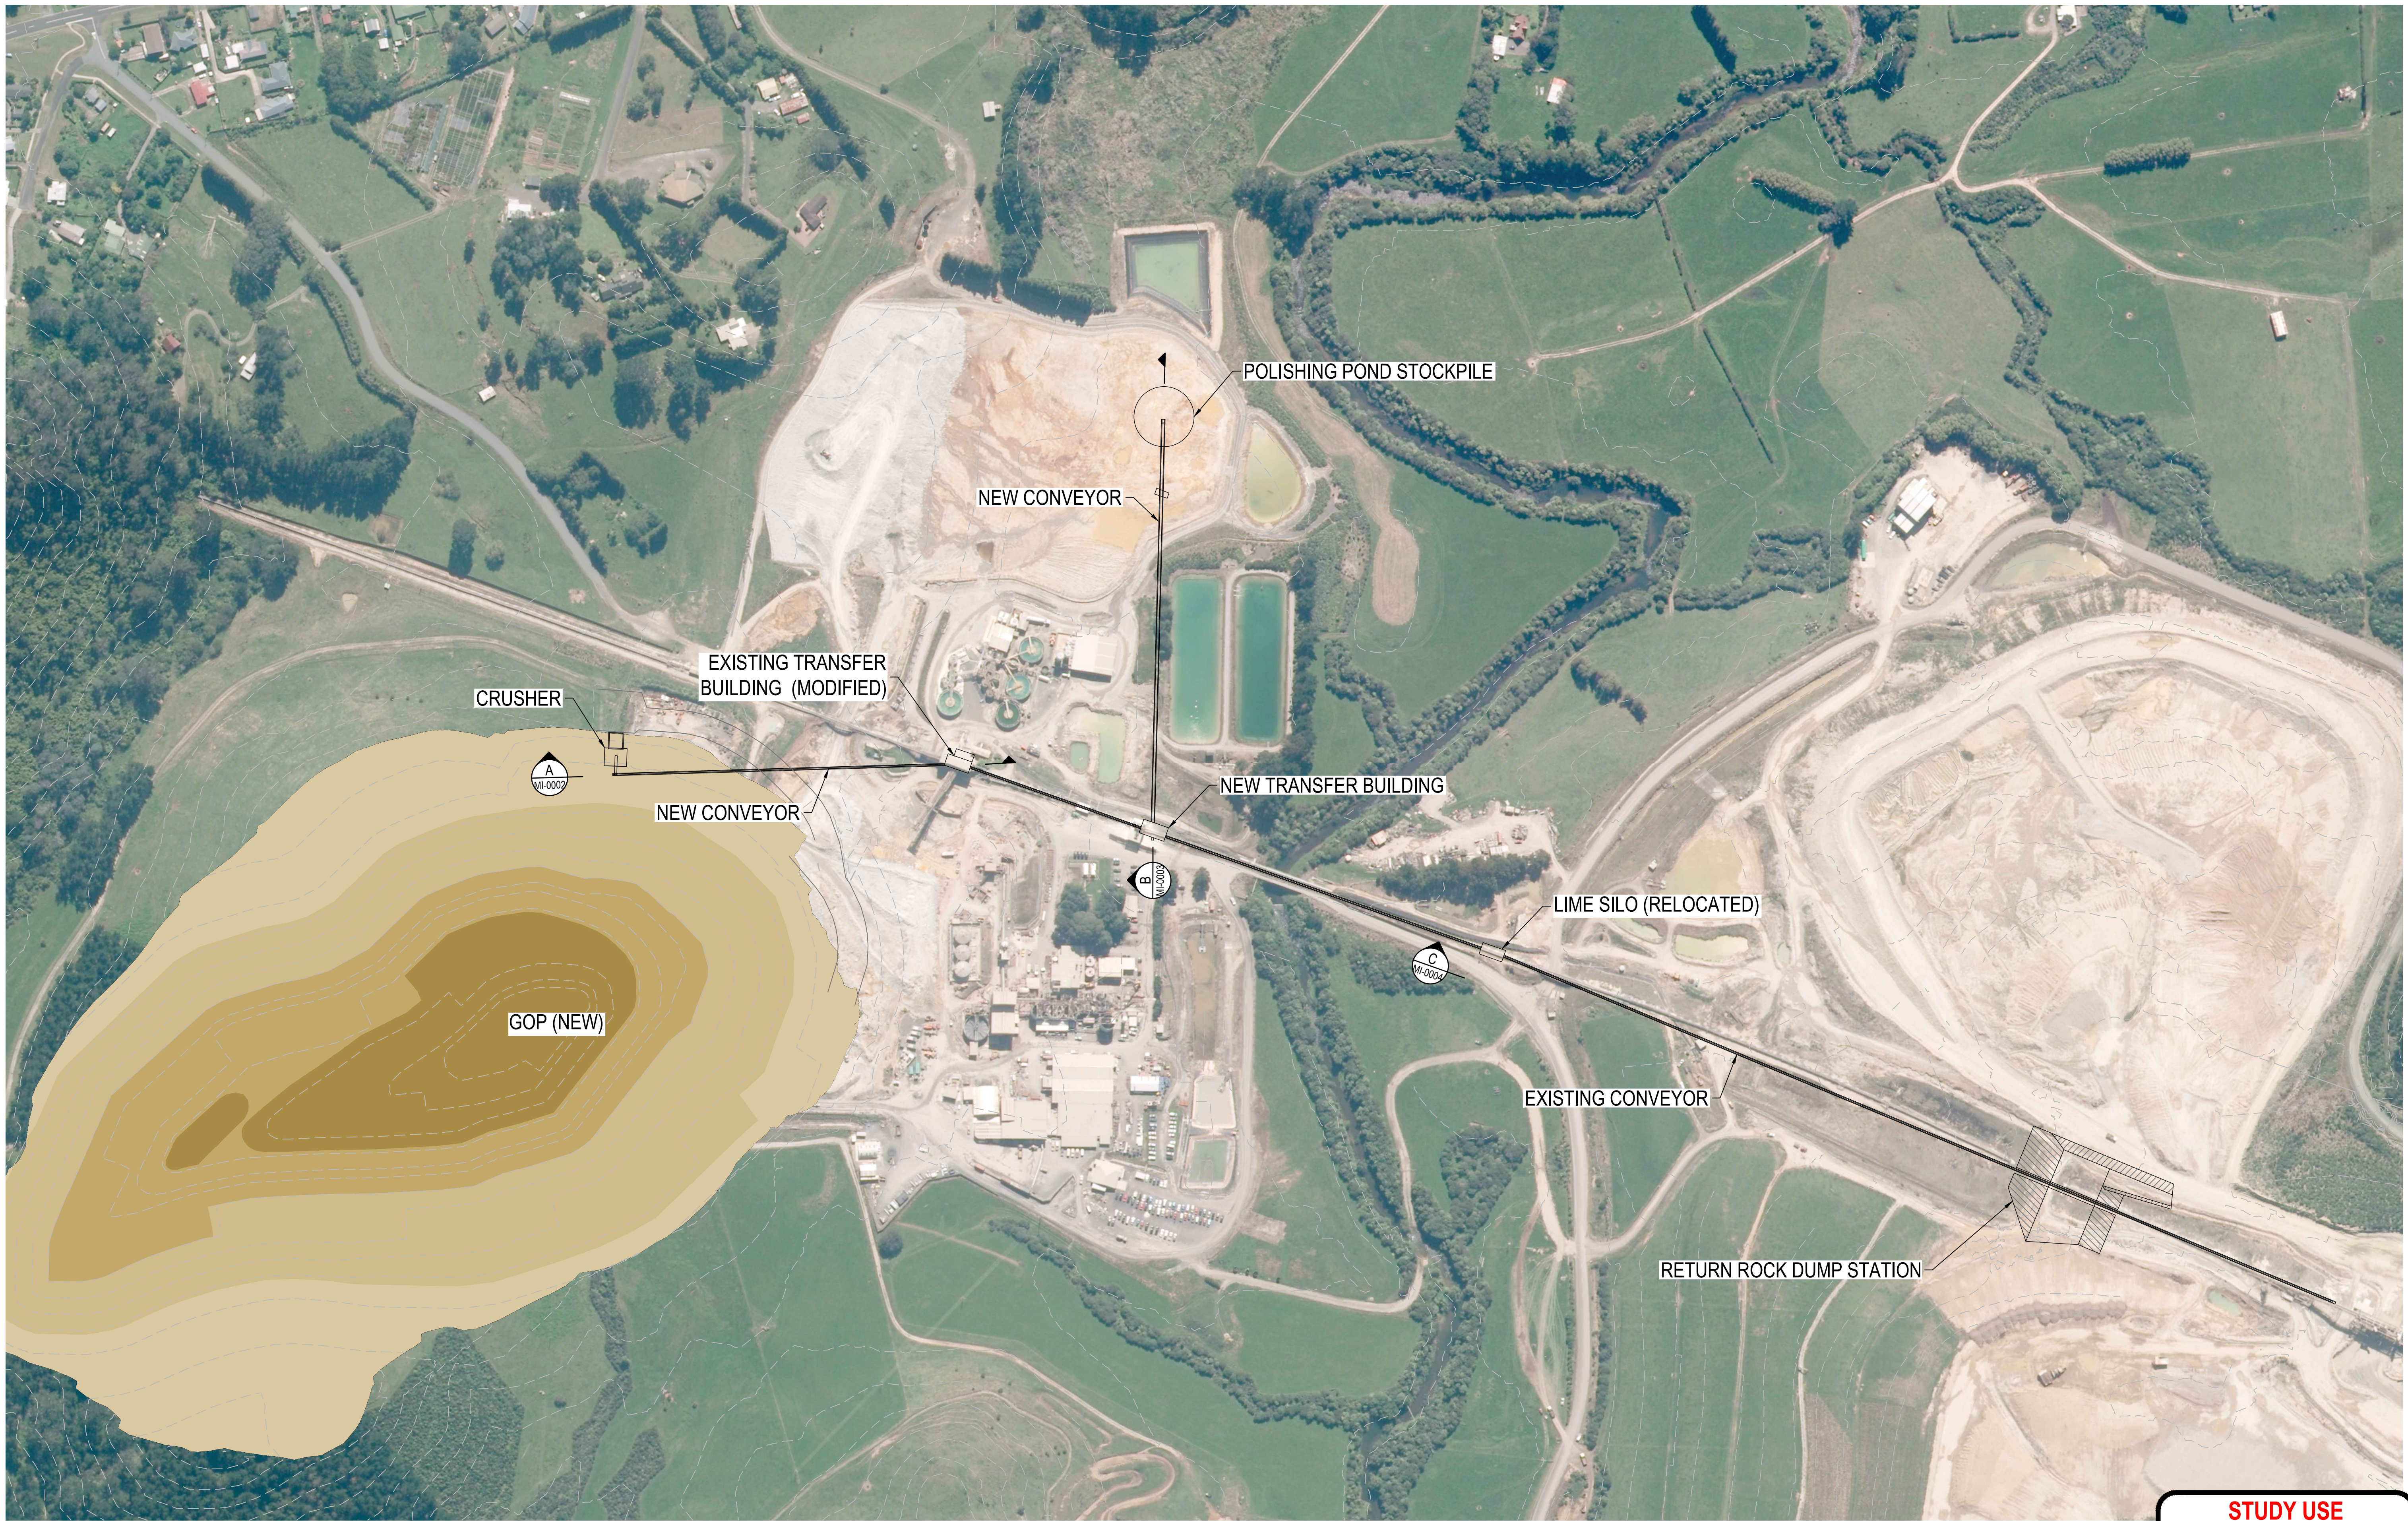



BECA DWG No: 2210983-104-001

**STUDY USE**  
**NOT FOR CONSTRUCTION**

B	ISSUED FOR STUDY USE	MJR	AP	AP	20.04.22
A	FOR CLIRENT REVIEW	MJR	AP	AP	19.04.22
No	Revision	Note: * Indicates signatures on original issue of drawing or last revision of drawing	Drawn	Checked	Appvd.



Engineer: -	
PRC No: -	Date issued: -
PTR No: -	Date issued: -
TIN No: -	Issued at: -




Drawings as an instrument of service are the property of OceanaGold and, as such, must not be reproduced or copied in part or in full without permission.
All drawings are to be returned when no longer in use.

Drafted MJR	Designer MJR
Drafting Check -	Design Check -
Approved	
Date -	
Scale 1:2000	This Drawing must not be used for Construction unless signed as Approved

Project	WAIHI NORTH
Title	GOP & CONVEYOR MODEL VIEWS
Original Size	A1
Drawing No:	WAI-983-080-DWG-MI-0001

Sheet No.	0001
Rev:	B



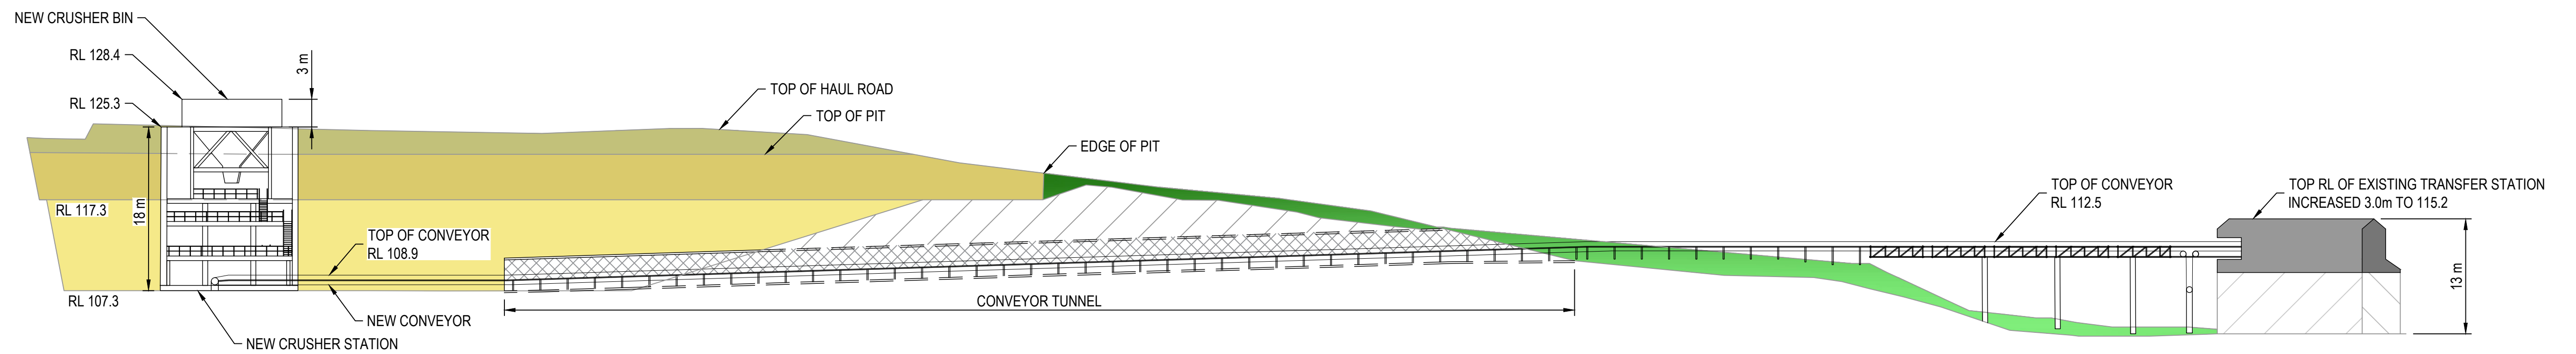

A SECTION  
1:400

BECA DWG No: 2210983-104-002

STUDY USE  
NOT FOR CONSTRUCTION

B	ISSUED FOR STUDY USE	MJR	AP	AP	20.04.22
A	FOR CLIENT APPROVAL	MJR	AP	AP	19.04.22
No	Revision	Note: * Indicates signatures on original issue of drawing or last revision of drawing			
		Drawn	Checked	Appvd.	Date



Engineer: -	
PRC No.:	Date issued: -
PTR No.:	Date issued: -
TIN No.:	Issued at: -




Drawings as an instrument of service are the property of OceanaGold and, as such, must not be reproduced or copied in part or in full without permission.  
All drawings are to be returned when no longer in use.

Drafted MJR	Designer MJR
Drafting Check -	Design Check -
Approved -	
Date -	
Scale AS SHOWN	This Drawing must not be used for Construction unless signed as Approved

Project	OCEANA GOLD
Title	WAIHI NORTH
	GOP & CONVEYOR MODEL VIEWS
	SECTION A
Original Size	A1
Drawing No:	WAI-983-080-DWG-MI-0002

Sheet No.	0002
Rev:	B

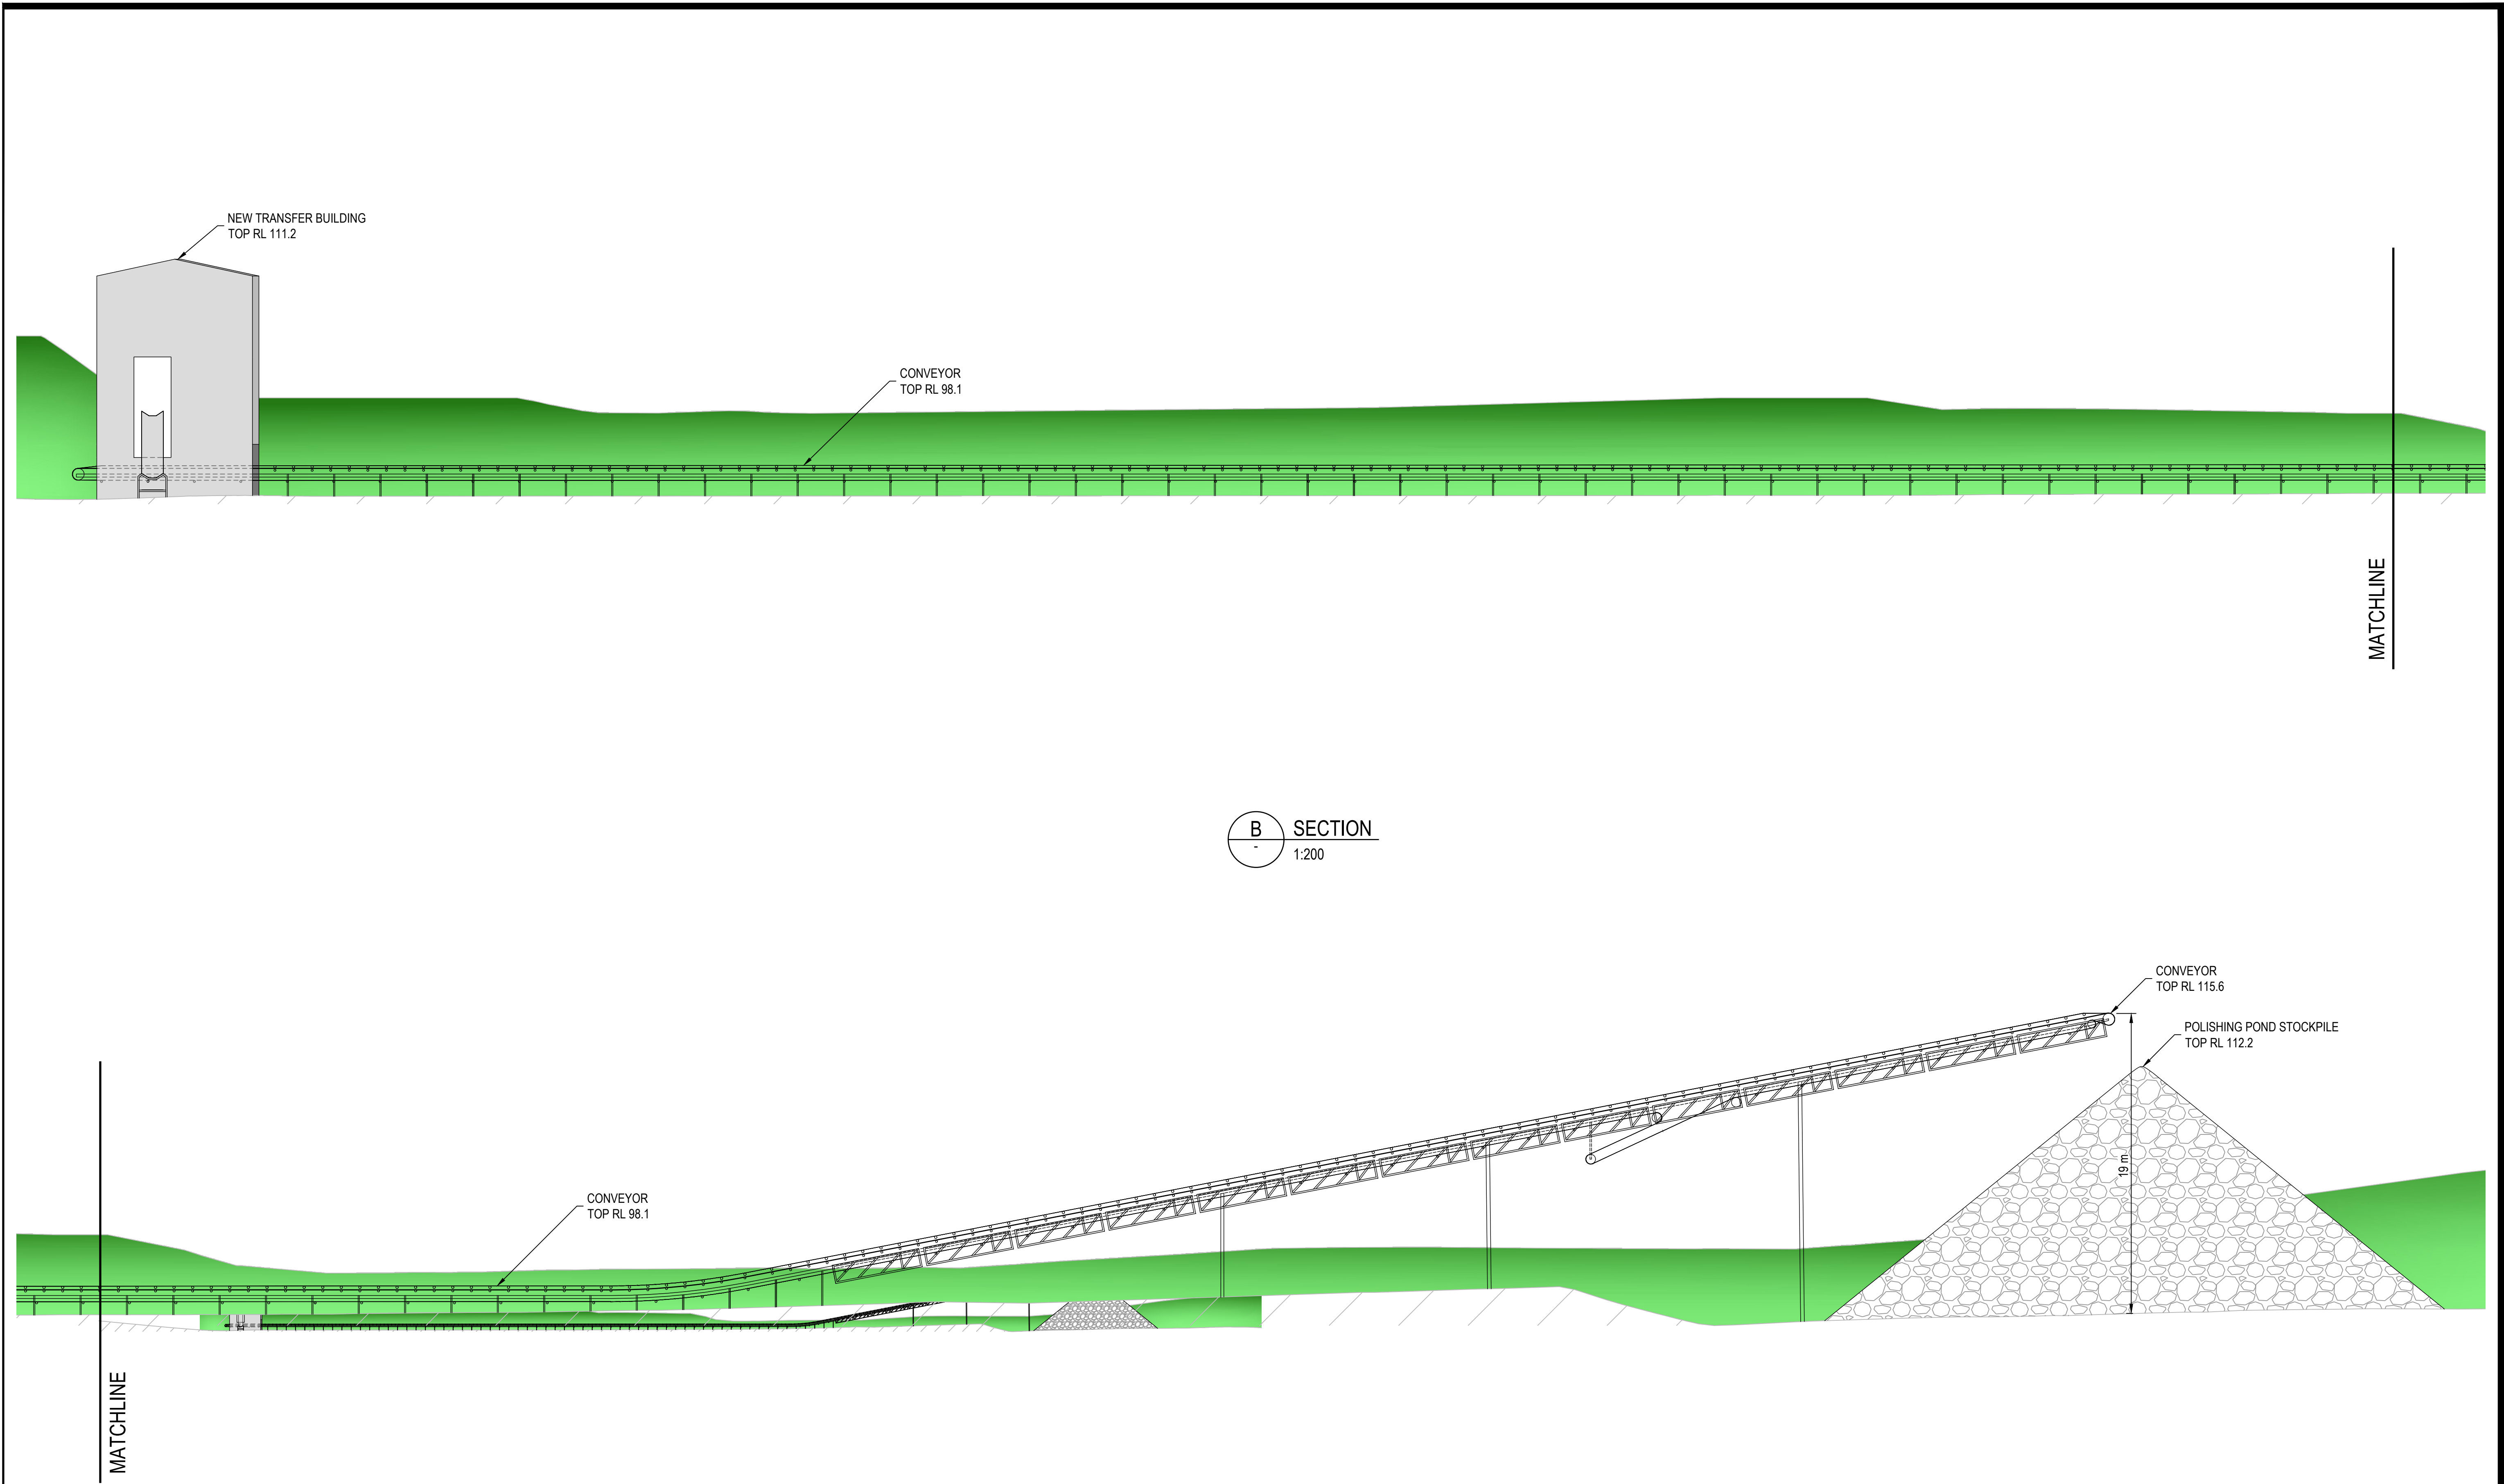

B	ISSUED FOR STUDY USE	MJR	AP	AP	20.04.22	
A	FOR CLIENT APPROVAL	MJR	AP	AP	19.04.22	
No	Revision	Note: * Indicates signatures on original issue of drawing or last revision of drawing	Drawn	Checked	Appvd.	Date

Engineer: -

PRC No.:		Date issued: -	
PTR No.:	-	Date issued: -	
TIN No.:	-	Issued at: -	

WAIHI OPERATION

Drafted MJR

Design MJR

Drafting Check -

Design Check -

Approved -

Date -

Scale AS SHOWN

This Drawing must not be used for Construction unless signed as Approved

Project

WAIHI NORTH

Title

GOP & CONVEYOR MODEL VIEWS

SECTION A

Original Size

A1

Drawing No:

WAI-983-080-DWG-MI-0003


Rev: B

0003

BECA DWG No: 2210983-104-003

STUDY USE

NOT FOR CONSTRUCTION

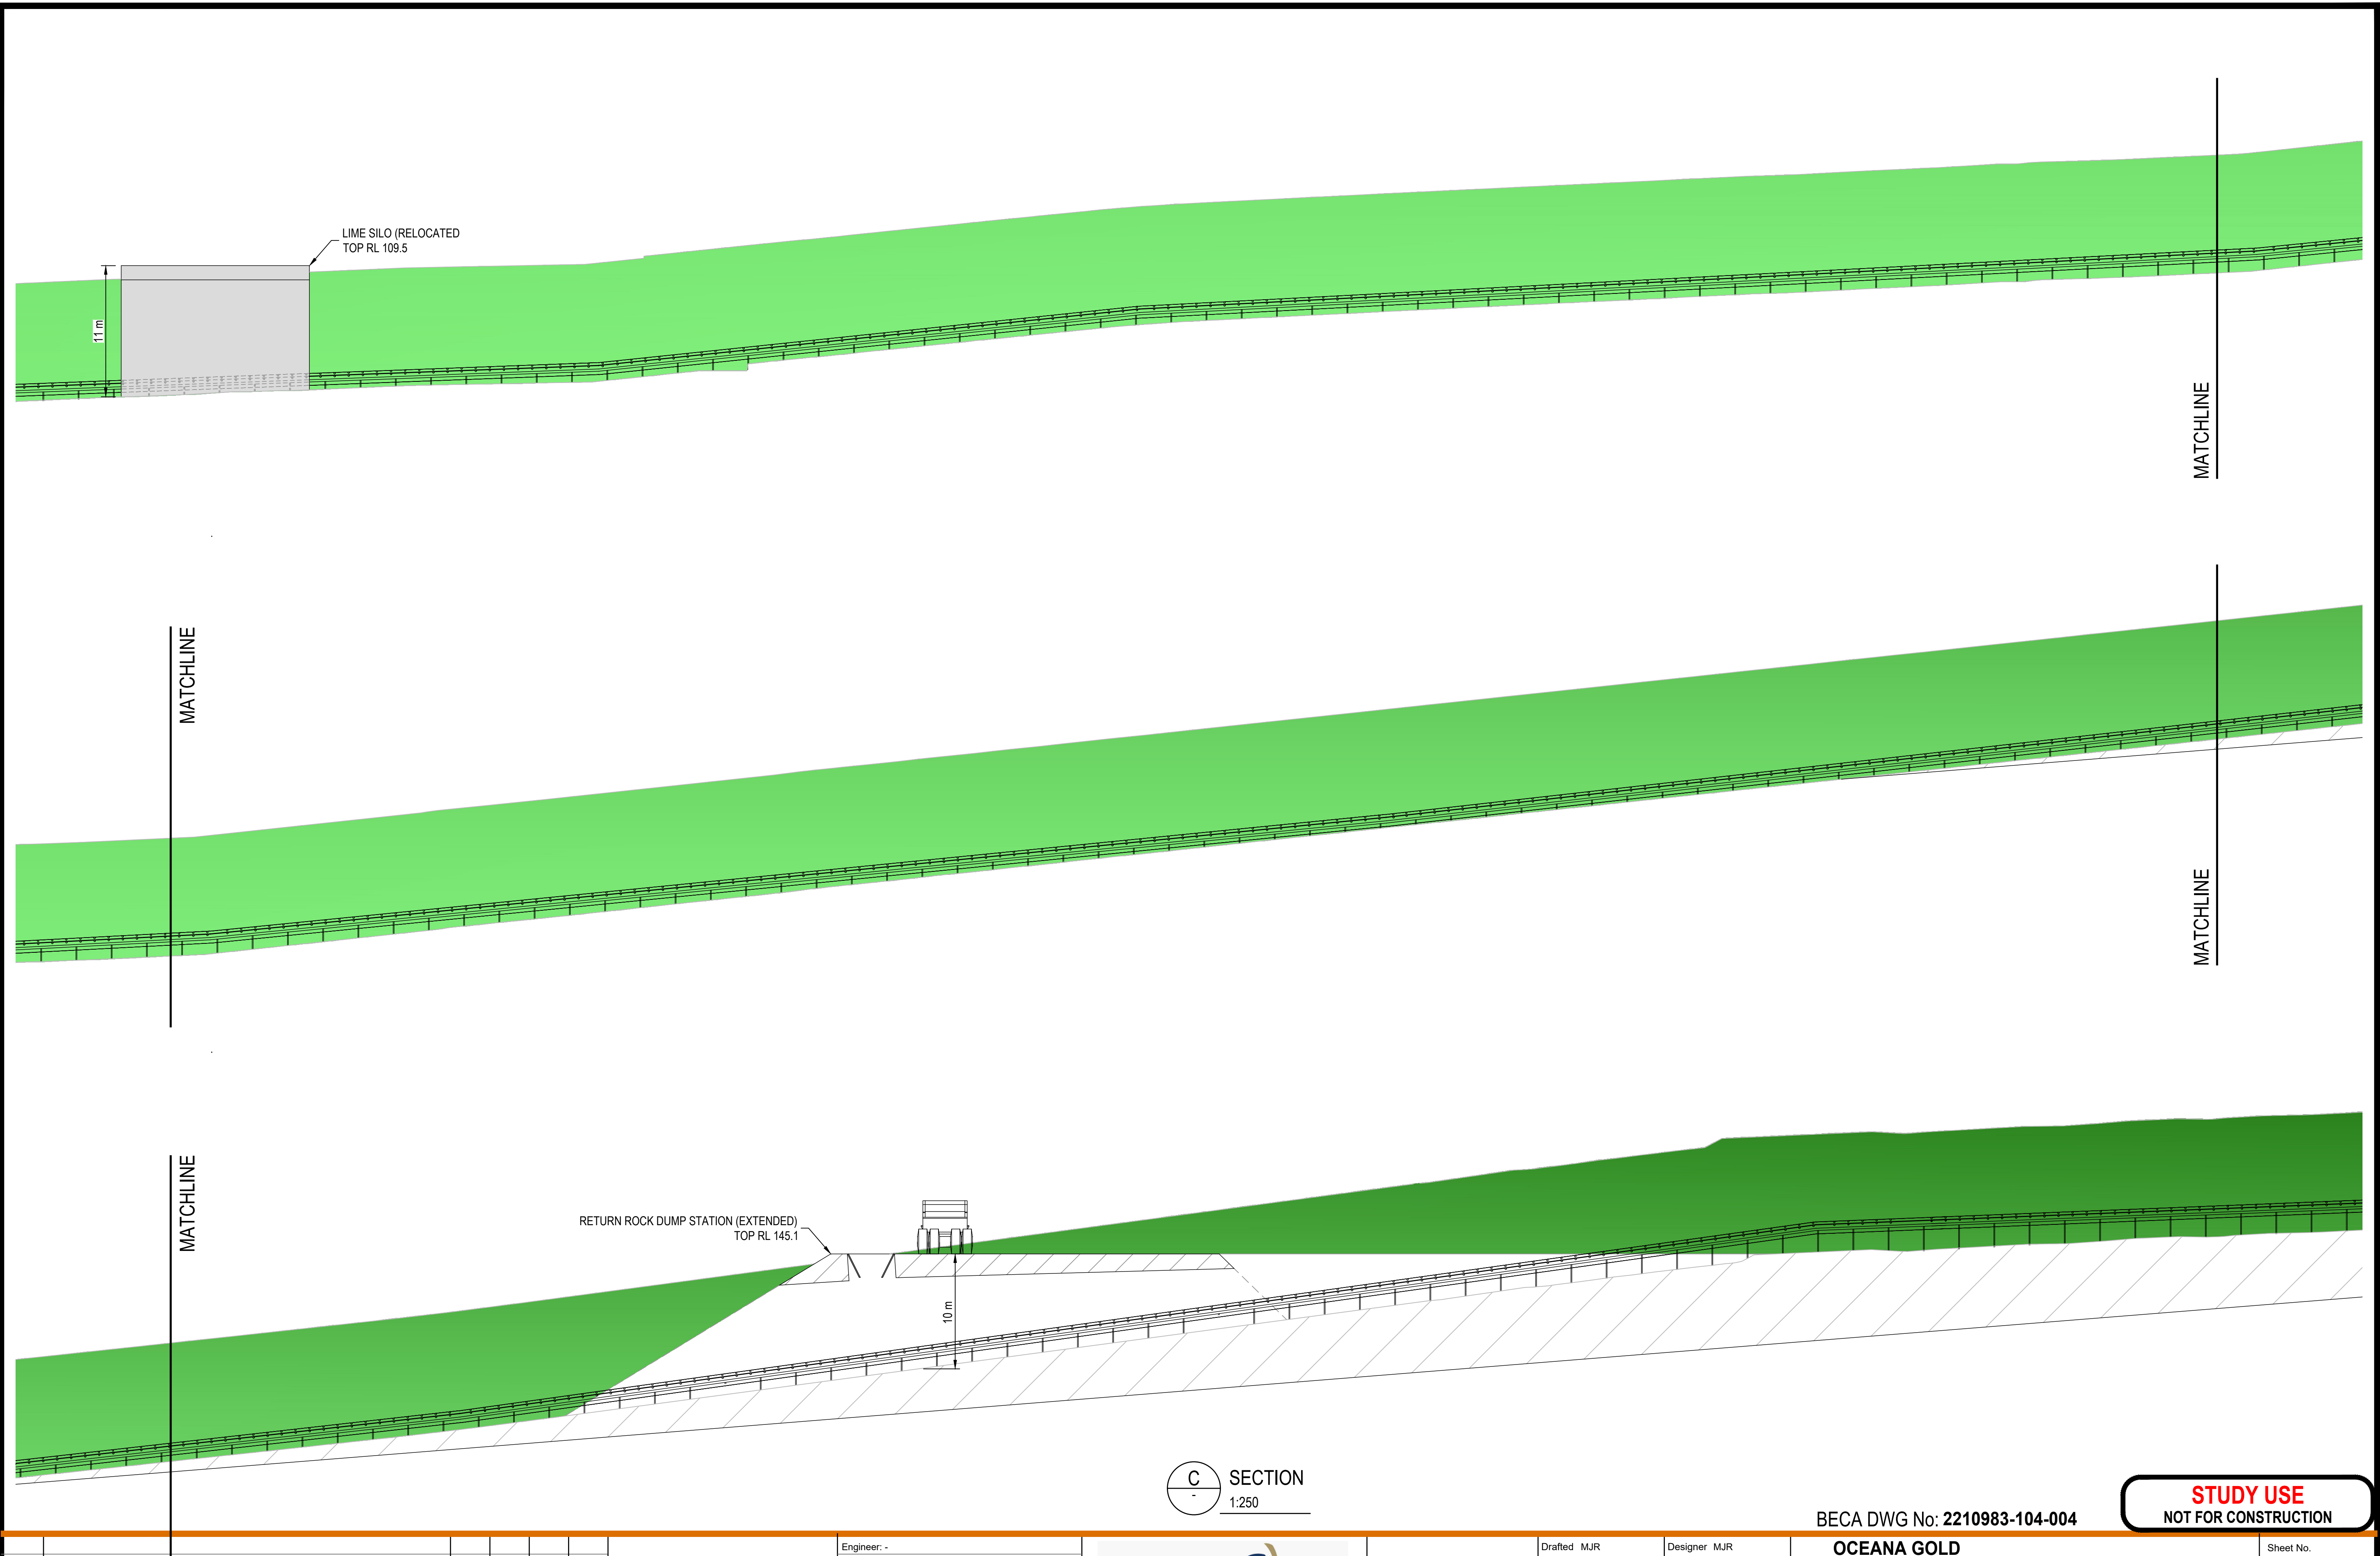

C SECTION  
1:250

BECA DWG No: 2210983-104-004

**STUDY USE**  
NOT FOR CONSTRUCTION

B	ISSUED FOR STUDY USE	MJR	AP	AP	20.04.22
A	FOR CLIENT APPROVAL	MJR	AP	AP	19.04.22
No	Revision	Note: * Indicates signatures on original issue of drawing or last revision of drawing	Drawn	Checked	Appvd.



Engineer: -	
PRC No.:	Date issued: -
PTR No.:	Date issued: -
TIN No.:	Issued at: -



Drawings as an instrument of service are the property of OceanaGold and, as such, must not be reproduced or copied in part or in full without permission. All drawings are to be returned when no longer in use.

Drafted MJR	Designer MJR
Drafting Check -	Design Check -
Approved -	
Date -	
Scale AS SHOWN	This Drawing must not be used for Construction unless signed as Approved

Project	OCEANA GOLD
Title	WAIHI NORTH
	GOP & CONVEYOR MODEL VIEWS
	SECTION A
Original Size	A1
Drawing No:	WAI-983-080-DWG-MI-0004

Sheet No.	0004
Rev:	B