



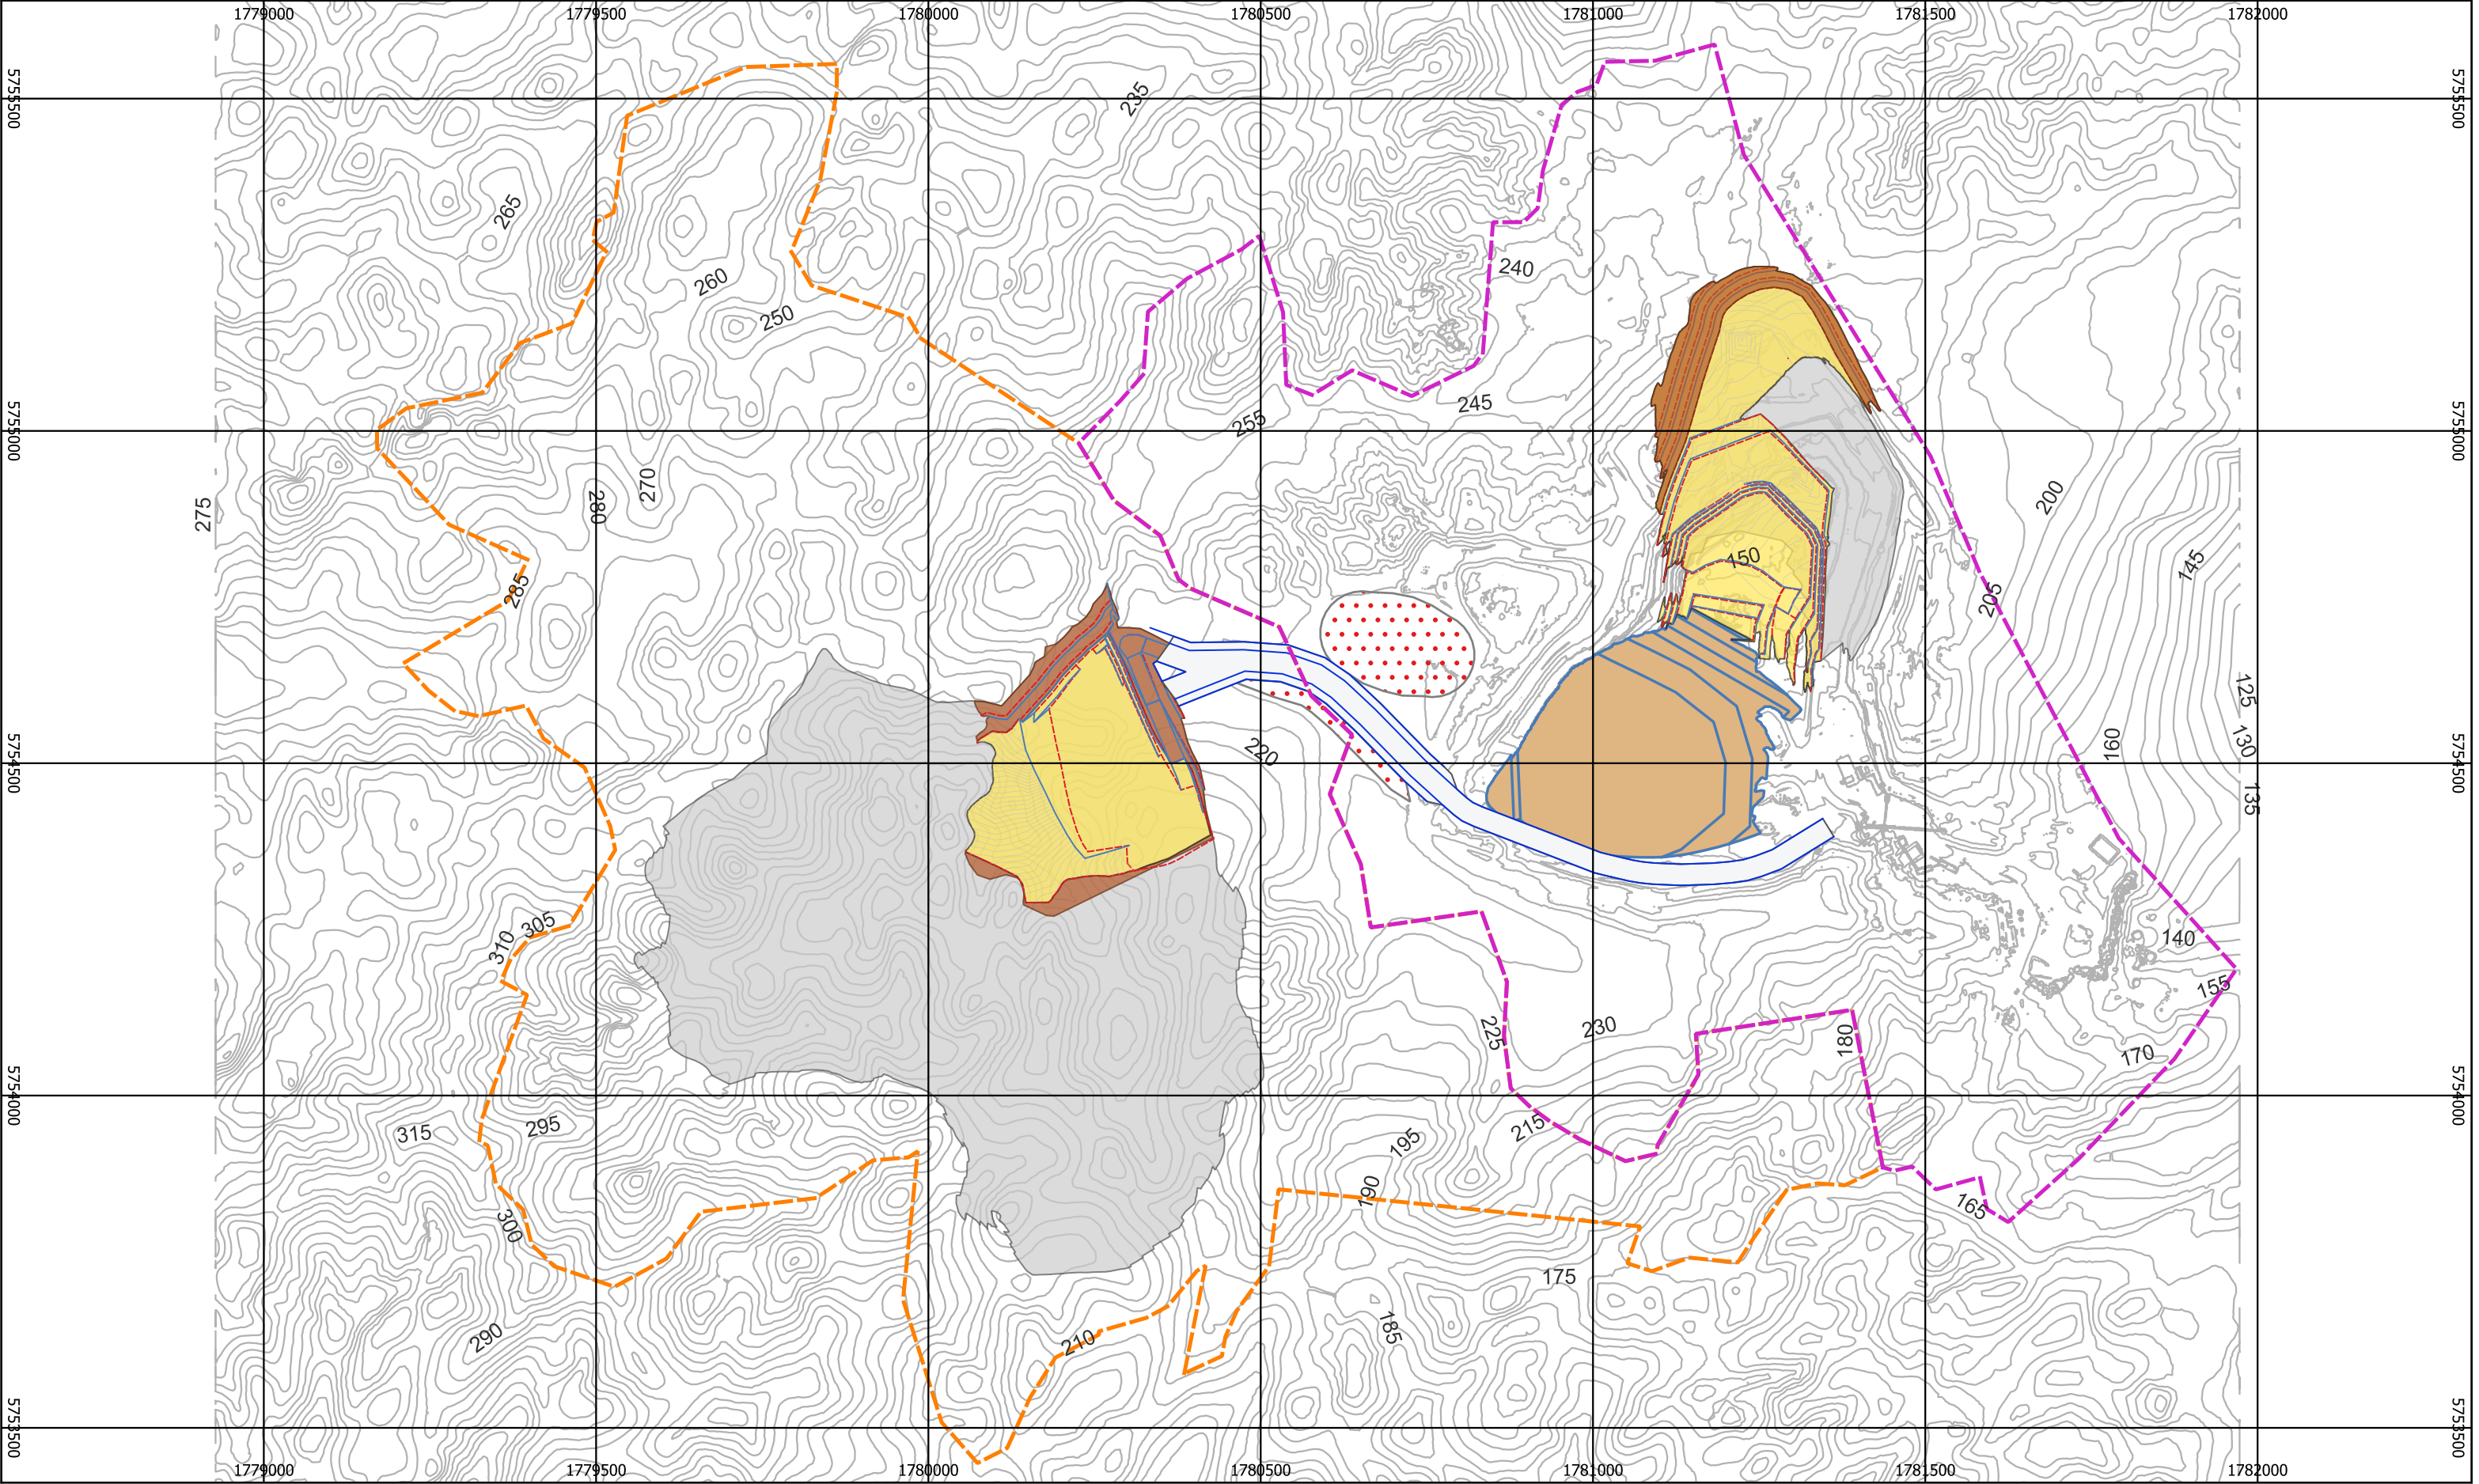

LEGEND

Contours Major 5m	Active Overburden Stripping	Soil Stockpile
Contours Minor 1m	Active Quarry Bench	Overburden Backfill Area
Permit Boundary MP 60802	Pit Area	Crest
Permit Boundary MP 41694	Haul Road	Toe

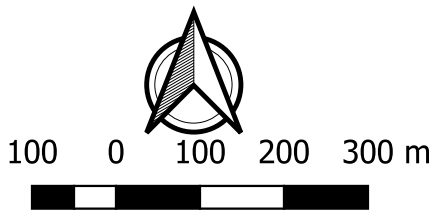

PROJECT: OPARURE SOUTH WEST PIT STAGE PLANS
TITLE: END OF YEAR02

NZGD 2000 NEW ZEALAND TRANSVERSE MERCATOR
SCALE: 1:9000
DRAWN BY: KL CHAN