

Sunfield Masterplanned Community

indicative sections

Section A-A'
Sunfield Stream Park



Location




Sunfield Masterplanned Community

indicative sections

Section B-B'
Airfield Road



Location

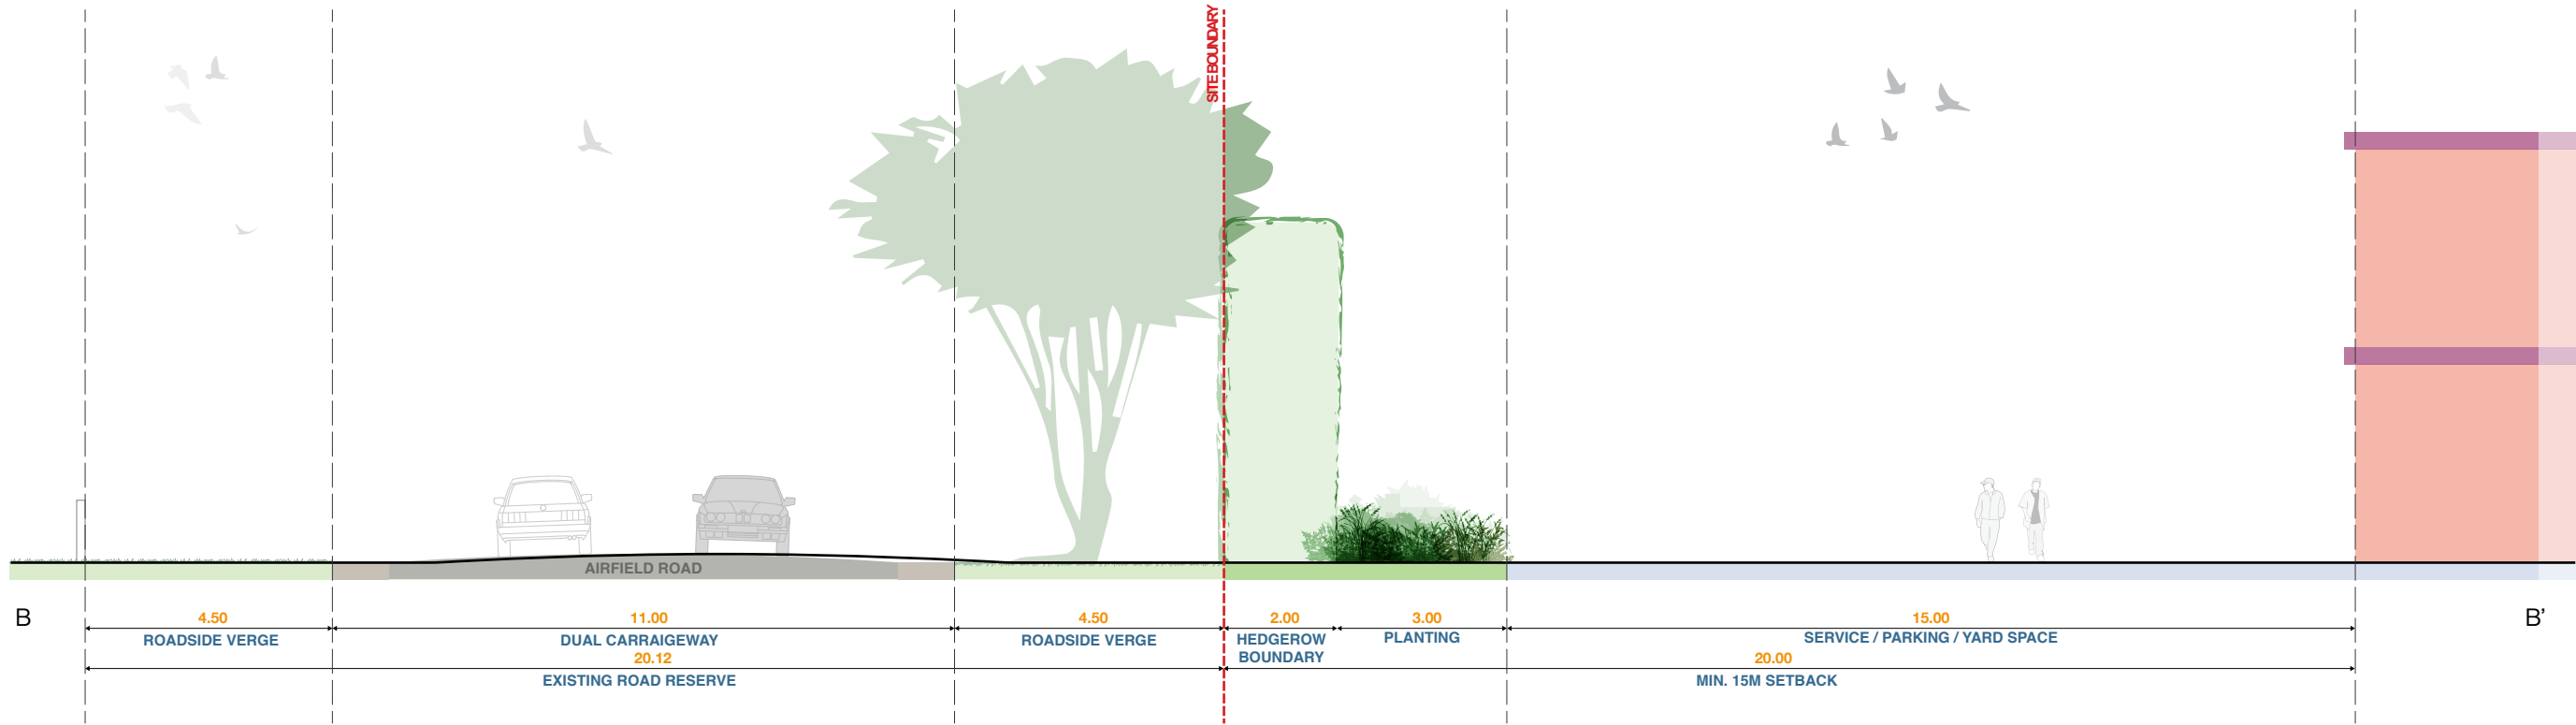


1:125 @ A3
1m 2m


Sunfield Masterplanned Community

indicative sections

Section C-C'
Old Wairoa Road / Cosgrave Road

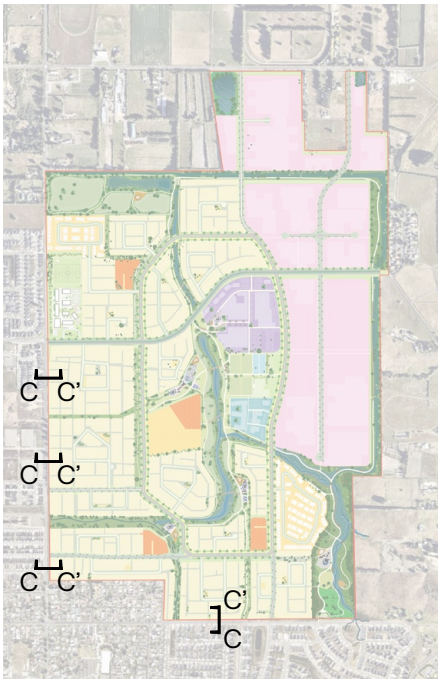

Location

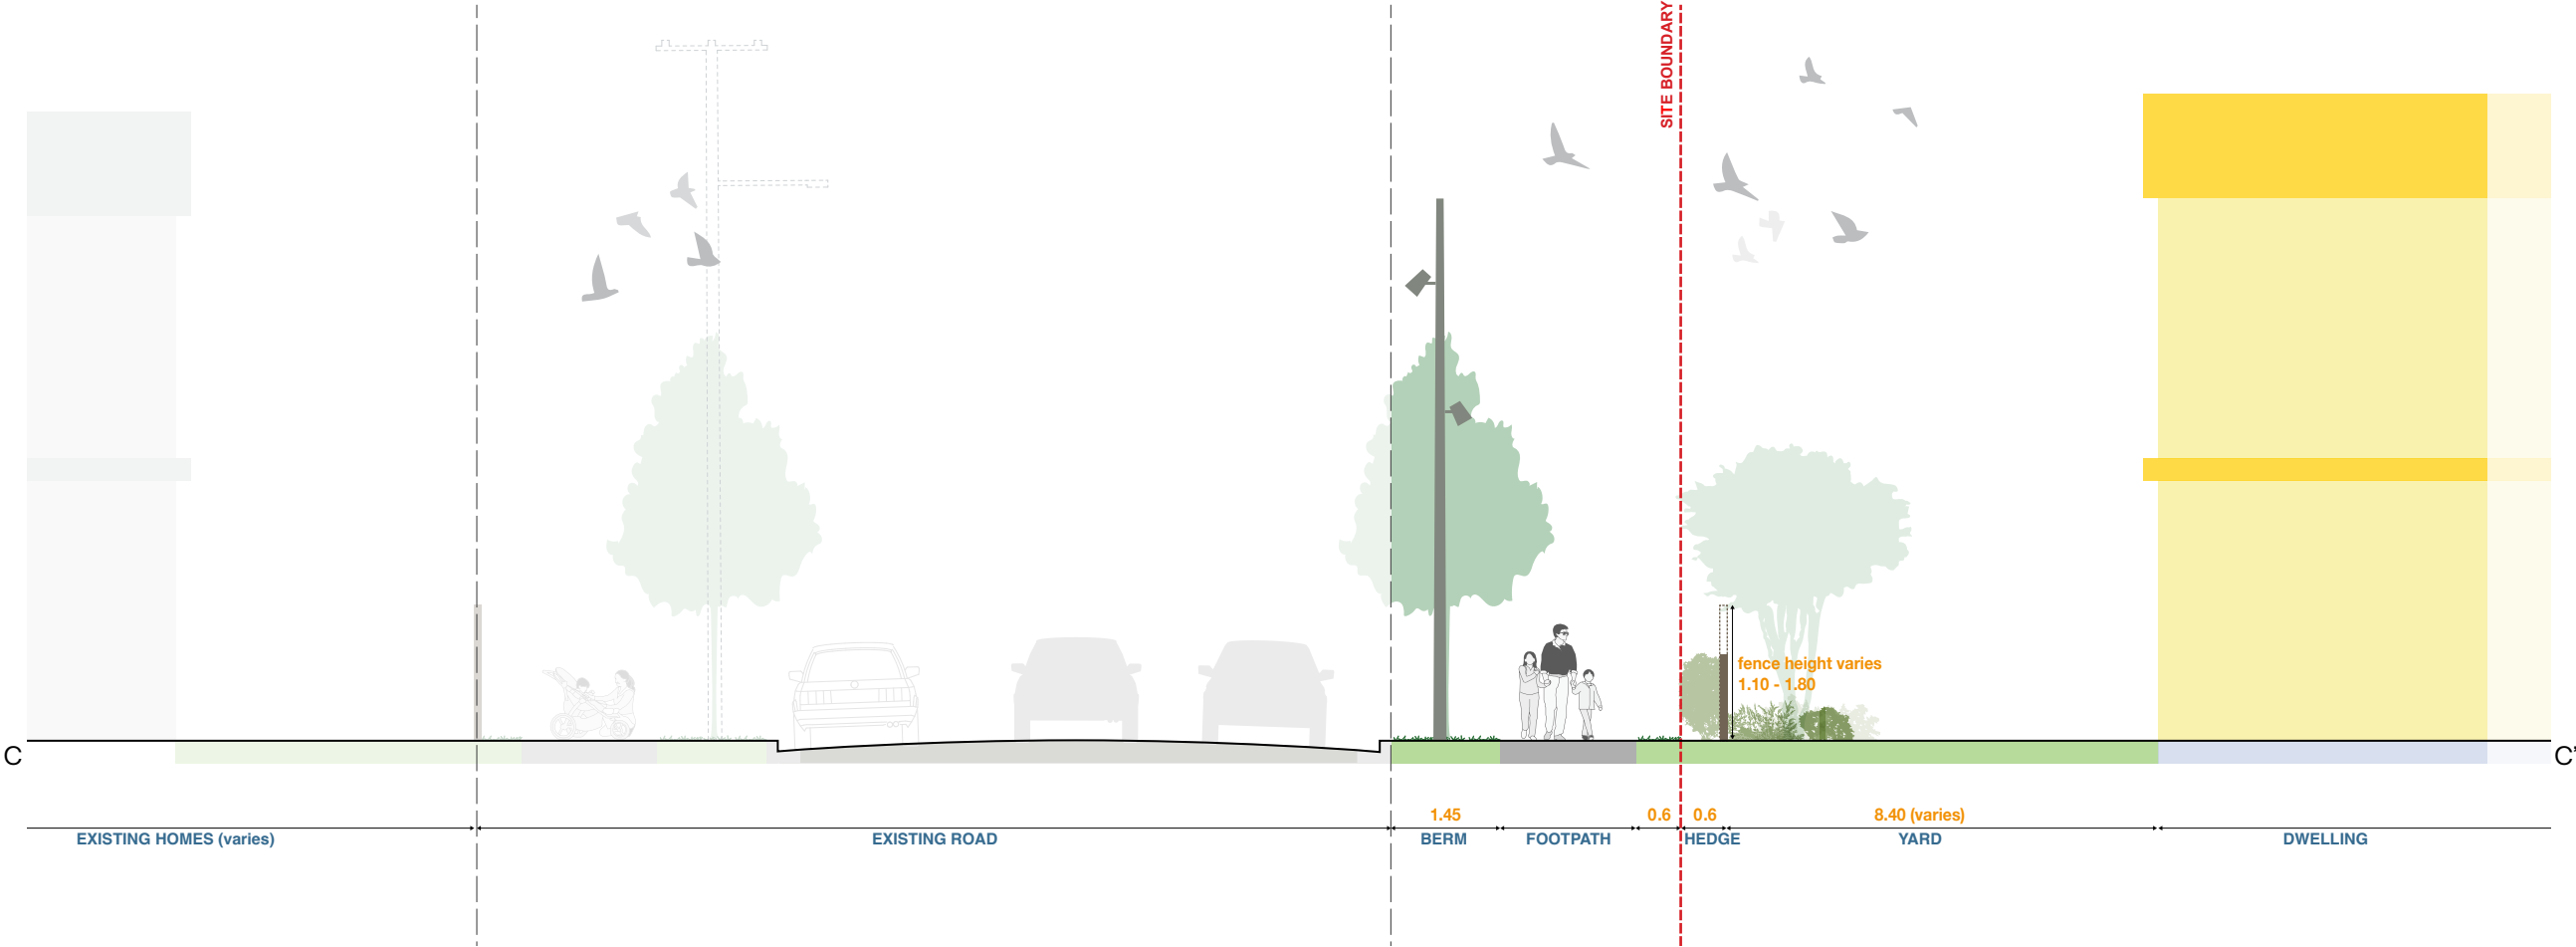


1:100 @ A3
1m 2m


Sunfield Masterplanned Community

indicative sections

Section D-D'
Cosgrave Road - School

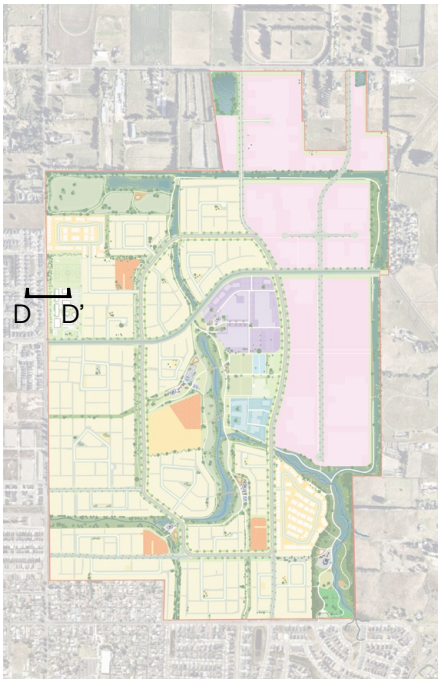

Location

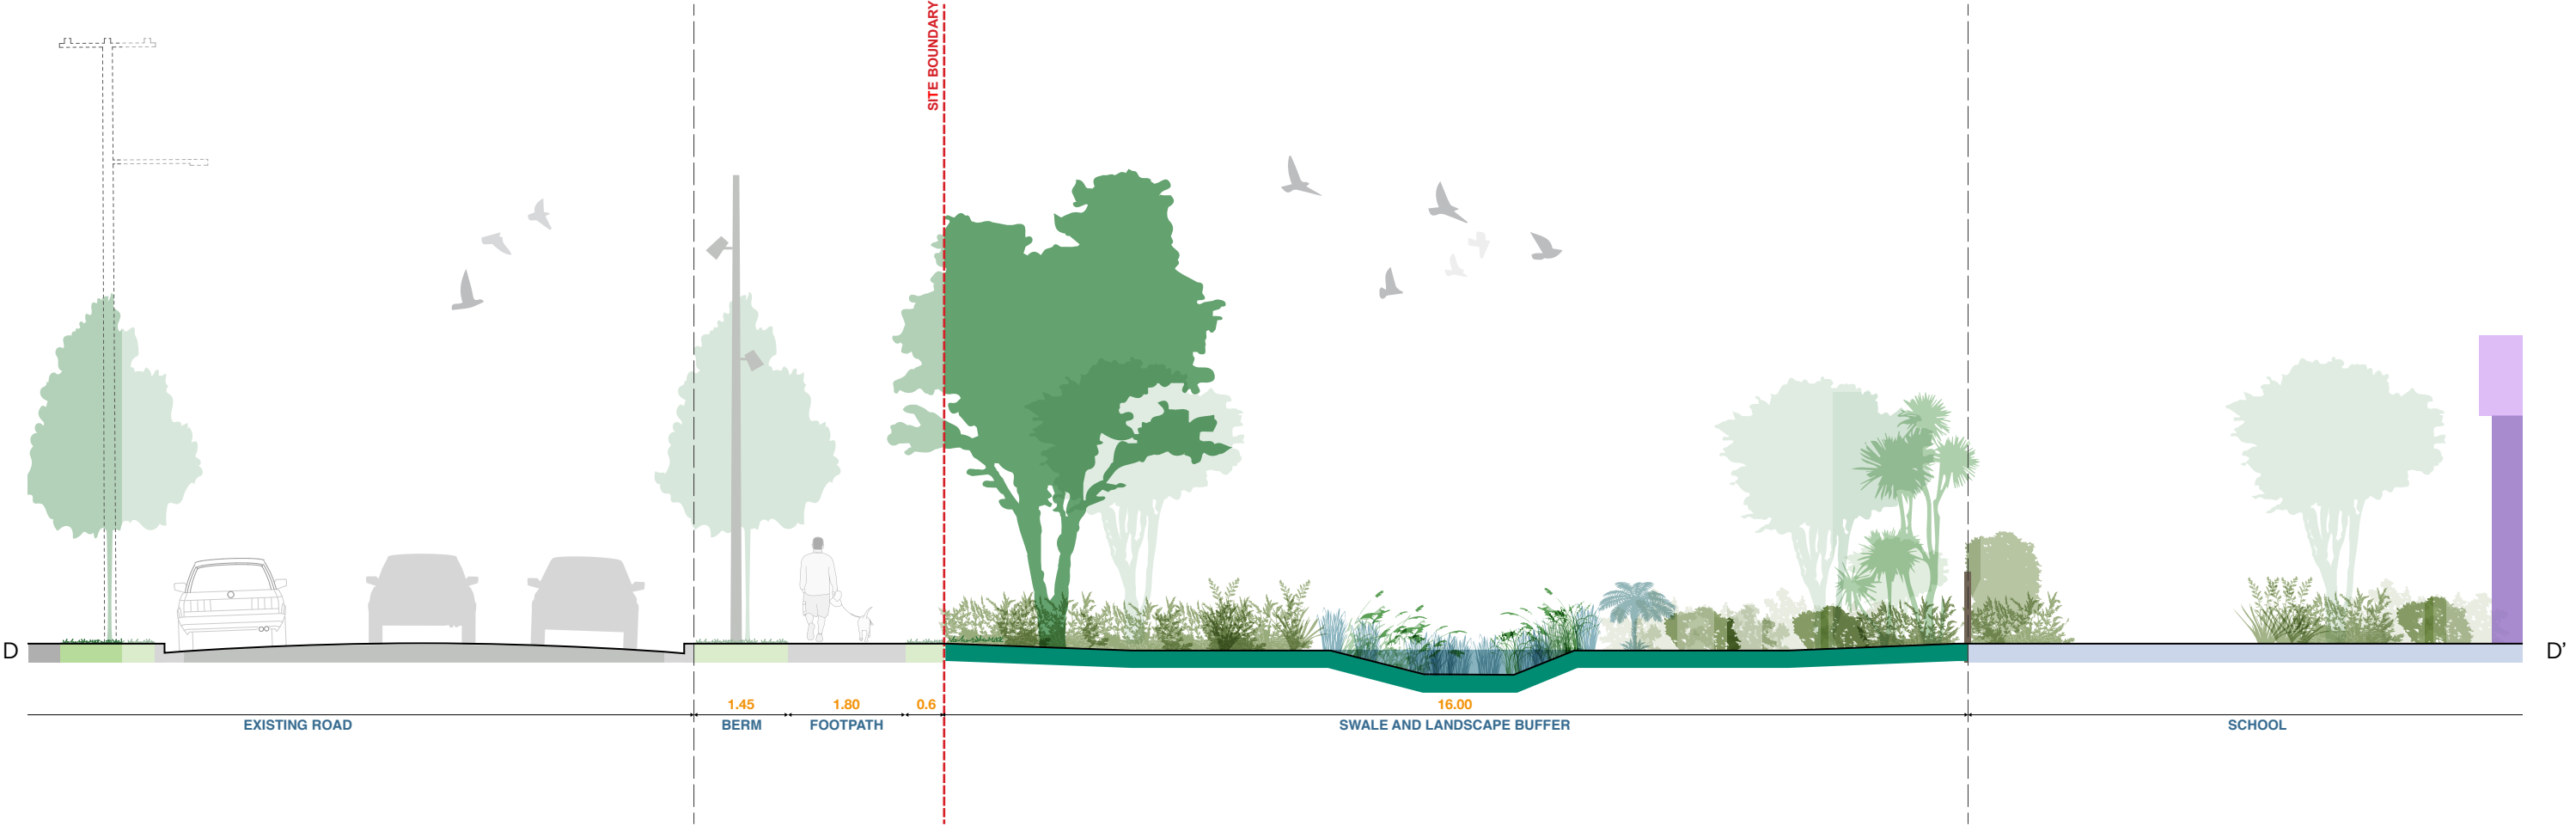

1:100 @ A3
1m 2m

Sunfield Masterplanned Community

indicative sections

Section E-E'
Green Frame



Location

