


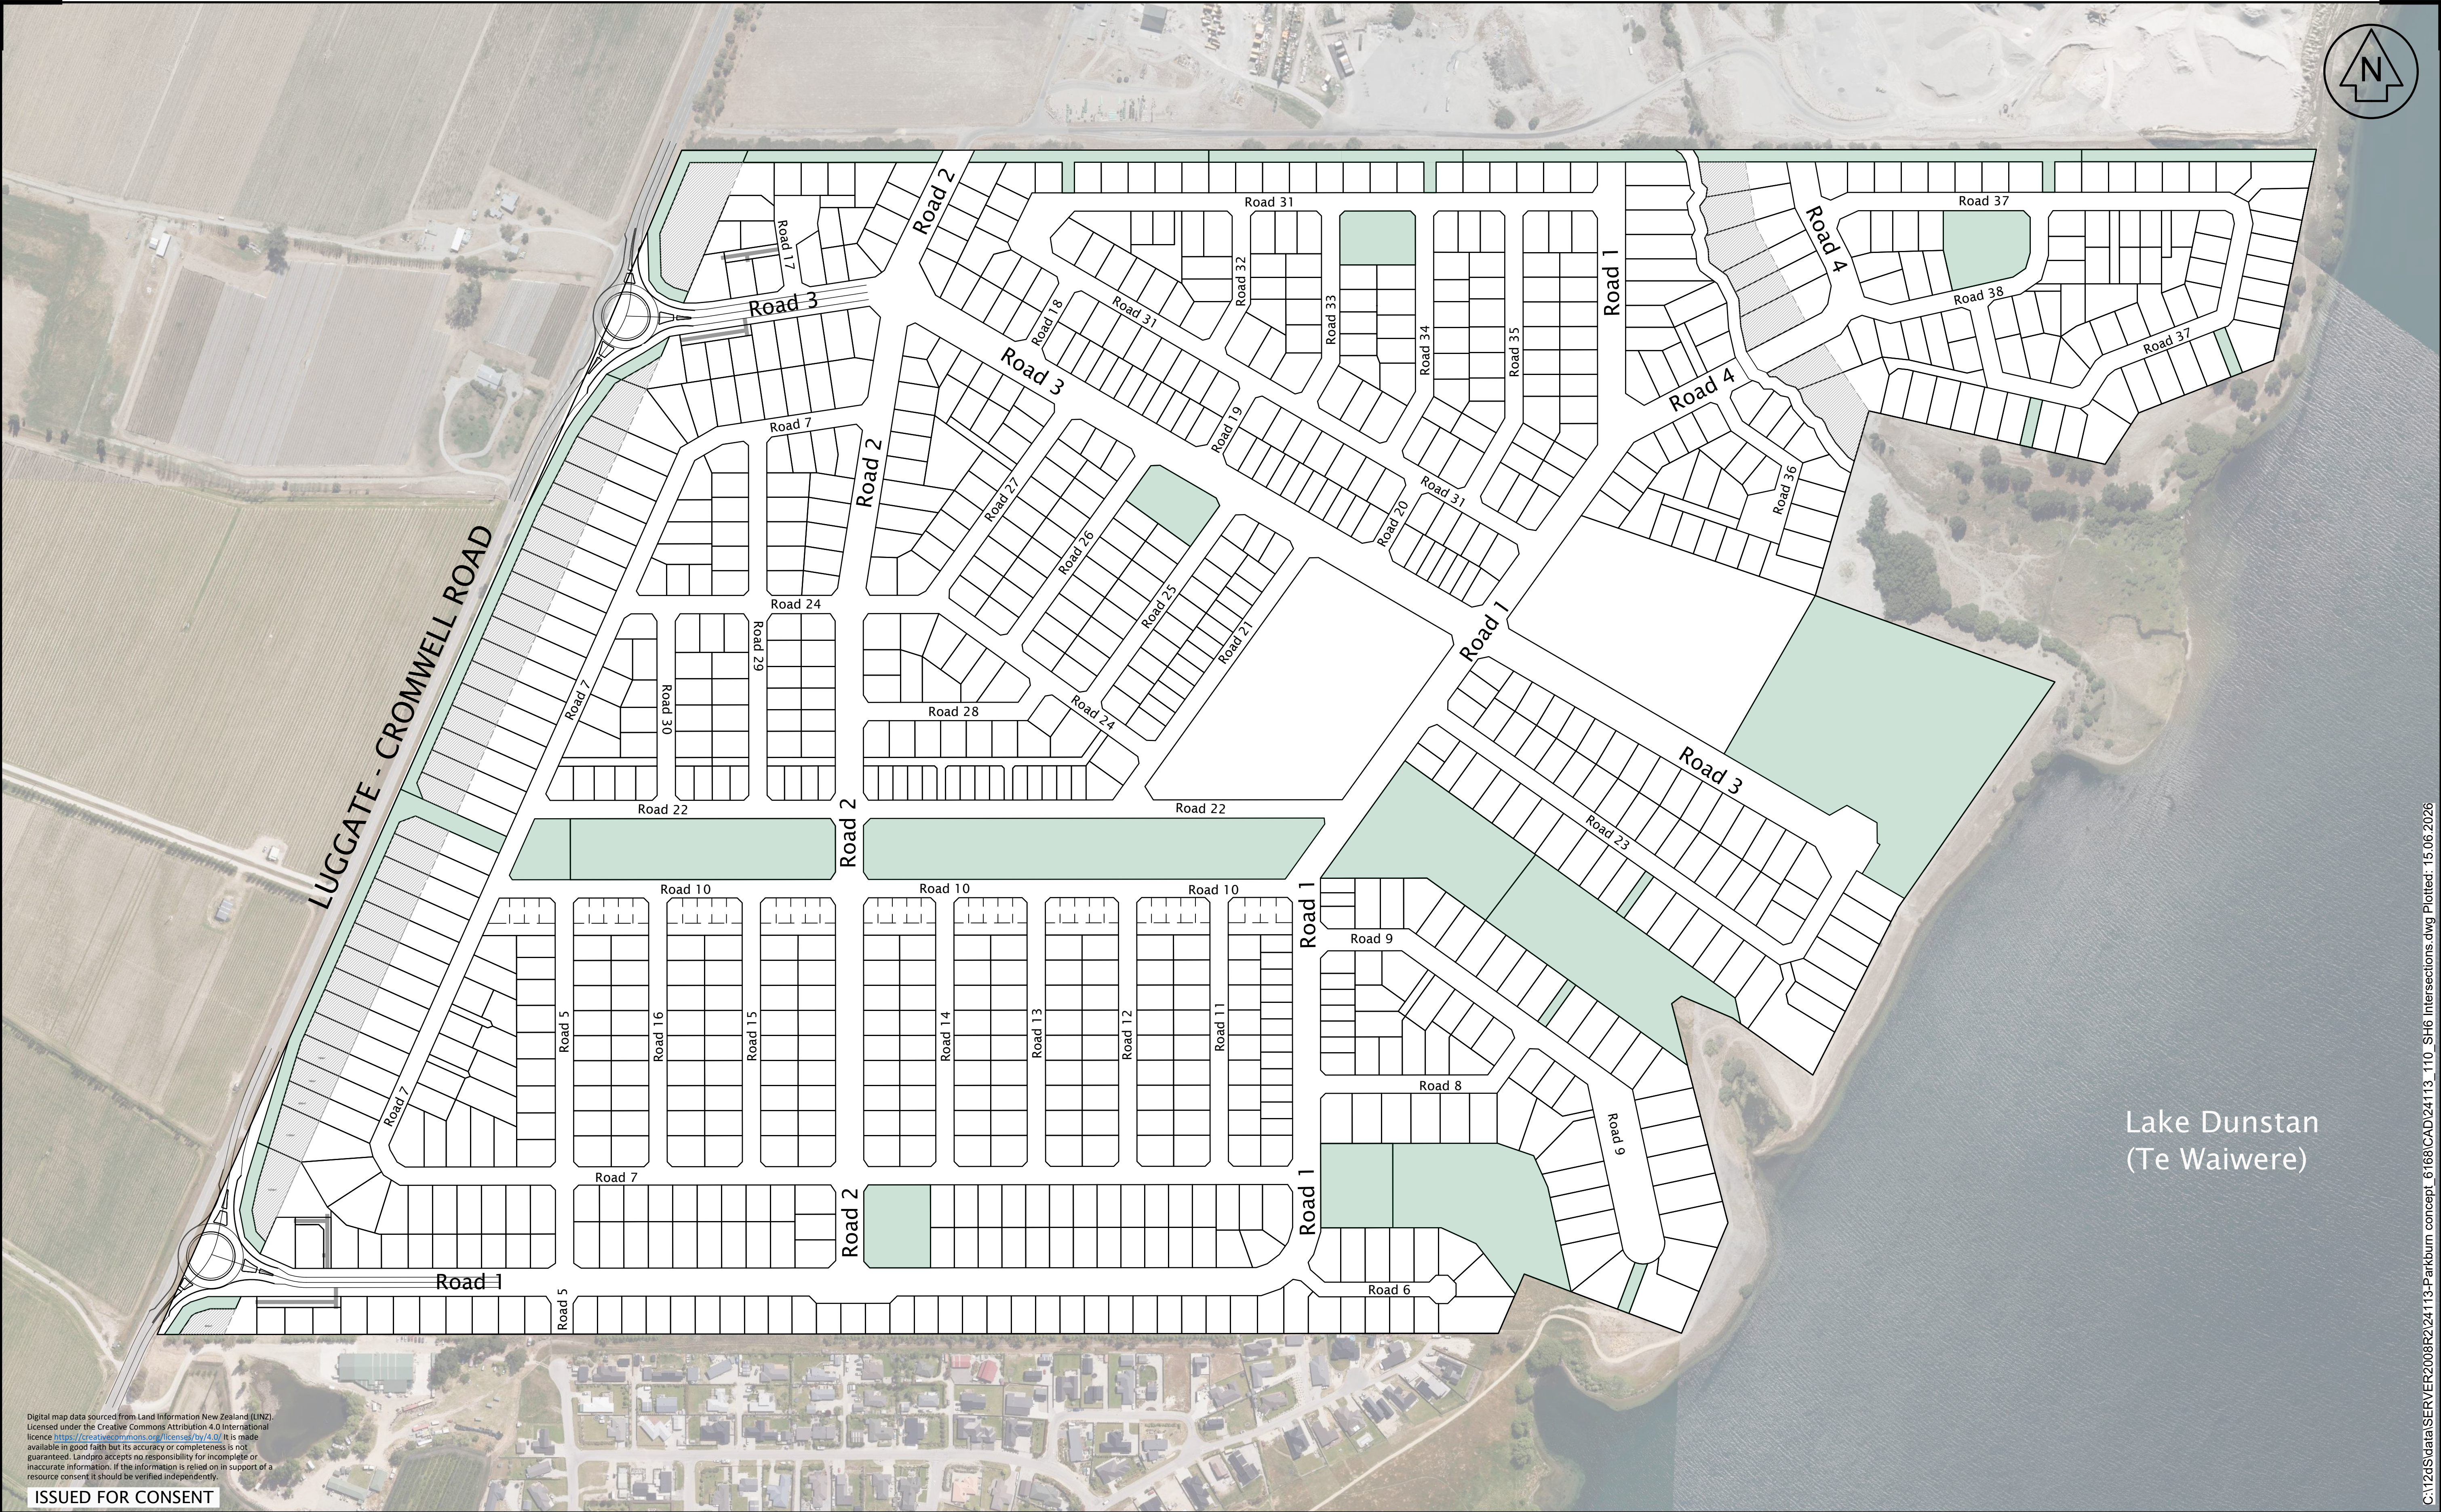

Digital map data sourced from Land Information New Zealand (LINZ).
Licensed under the Creative Commons Attribution 4.0 International
licence <https://creativecommons.org/licenses/by/4.0/>. It is made
available in good faith but its accuracy or completeness is not
guaranteed. Landpro accepts no responsibility for incomplete or
inaccurate information. If the information is relied on in support of a
resource consent, it should be verified independently.

ISSUED FOR CONSENT

LANDPRO.
OFFICES IN CROMWELL, WANAKA AND NEW PLYMOUTH • www.landpro.co.nz


Client
FH LAND DEVELOPMENT LTD

NOTES
- All dimensions shown are in metres unless otherwise
shown
- Copyright on this drawing is reserved
- Check any electronic data against the hardcopy plan to
ensure it is the latest version
- If this plan is being used as part of sale and purchase
agreement then it is done so on the basis that it is preliminary
only, final dimensions and areas may vary on final survey

INTERSECTION CONCEPT - OVERVIEW - SHEET 1 OF 3
PARKBURN QUARRY DEVELOPMENT
922 LUGGATE - CROMWELL ROAD

Rev.	Date	Revision Details	By	Designed	Date	Job No.	Drawing No.
			TJ		02.26	24113	110_01
			Drawn		Date	Scale	
			SLM		12.06.26	1:5000@ A3	
			Checked		Date	Datum & Level	Rev.
			NKA		12.06.26	LP 2000	-

C:\12a\Server\2008R2\24113-Parkburn concept_6168\CAD\24113_110_SH6 Intersections.dwg Plotted: 15.06.2026

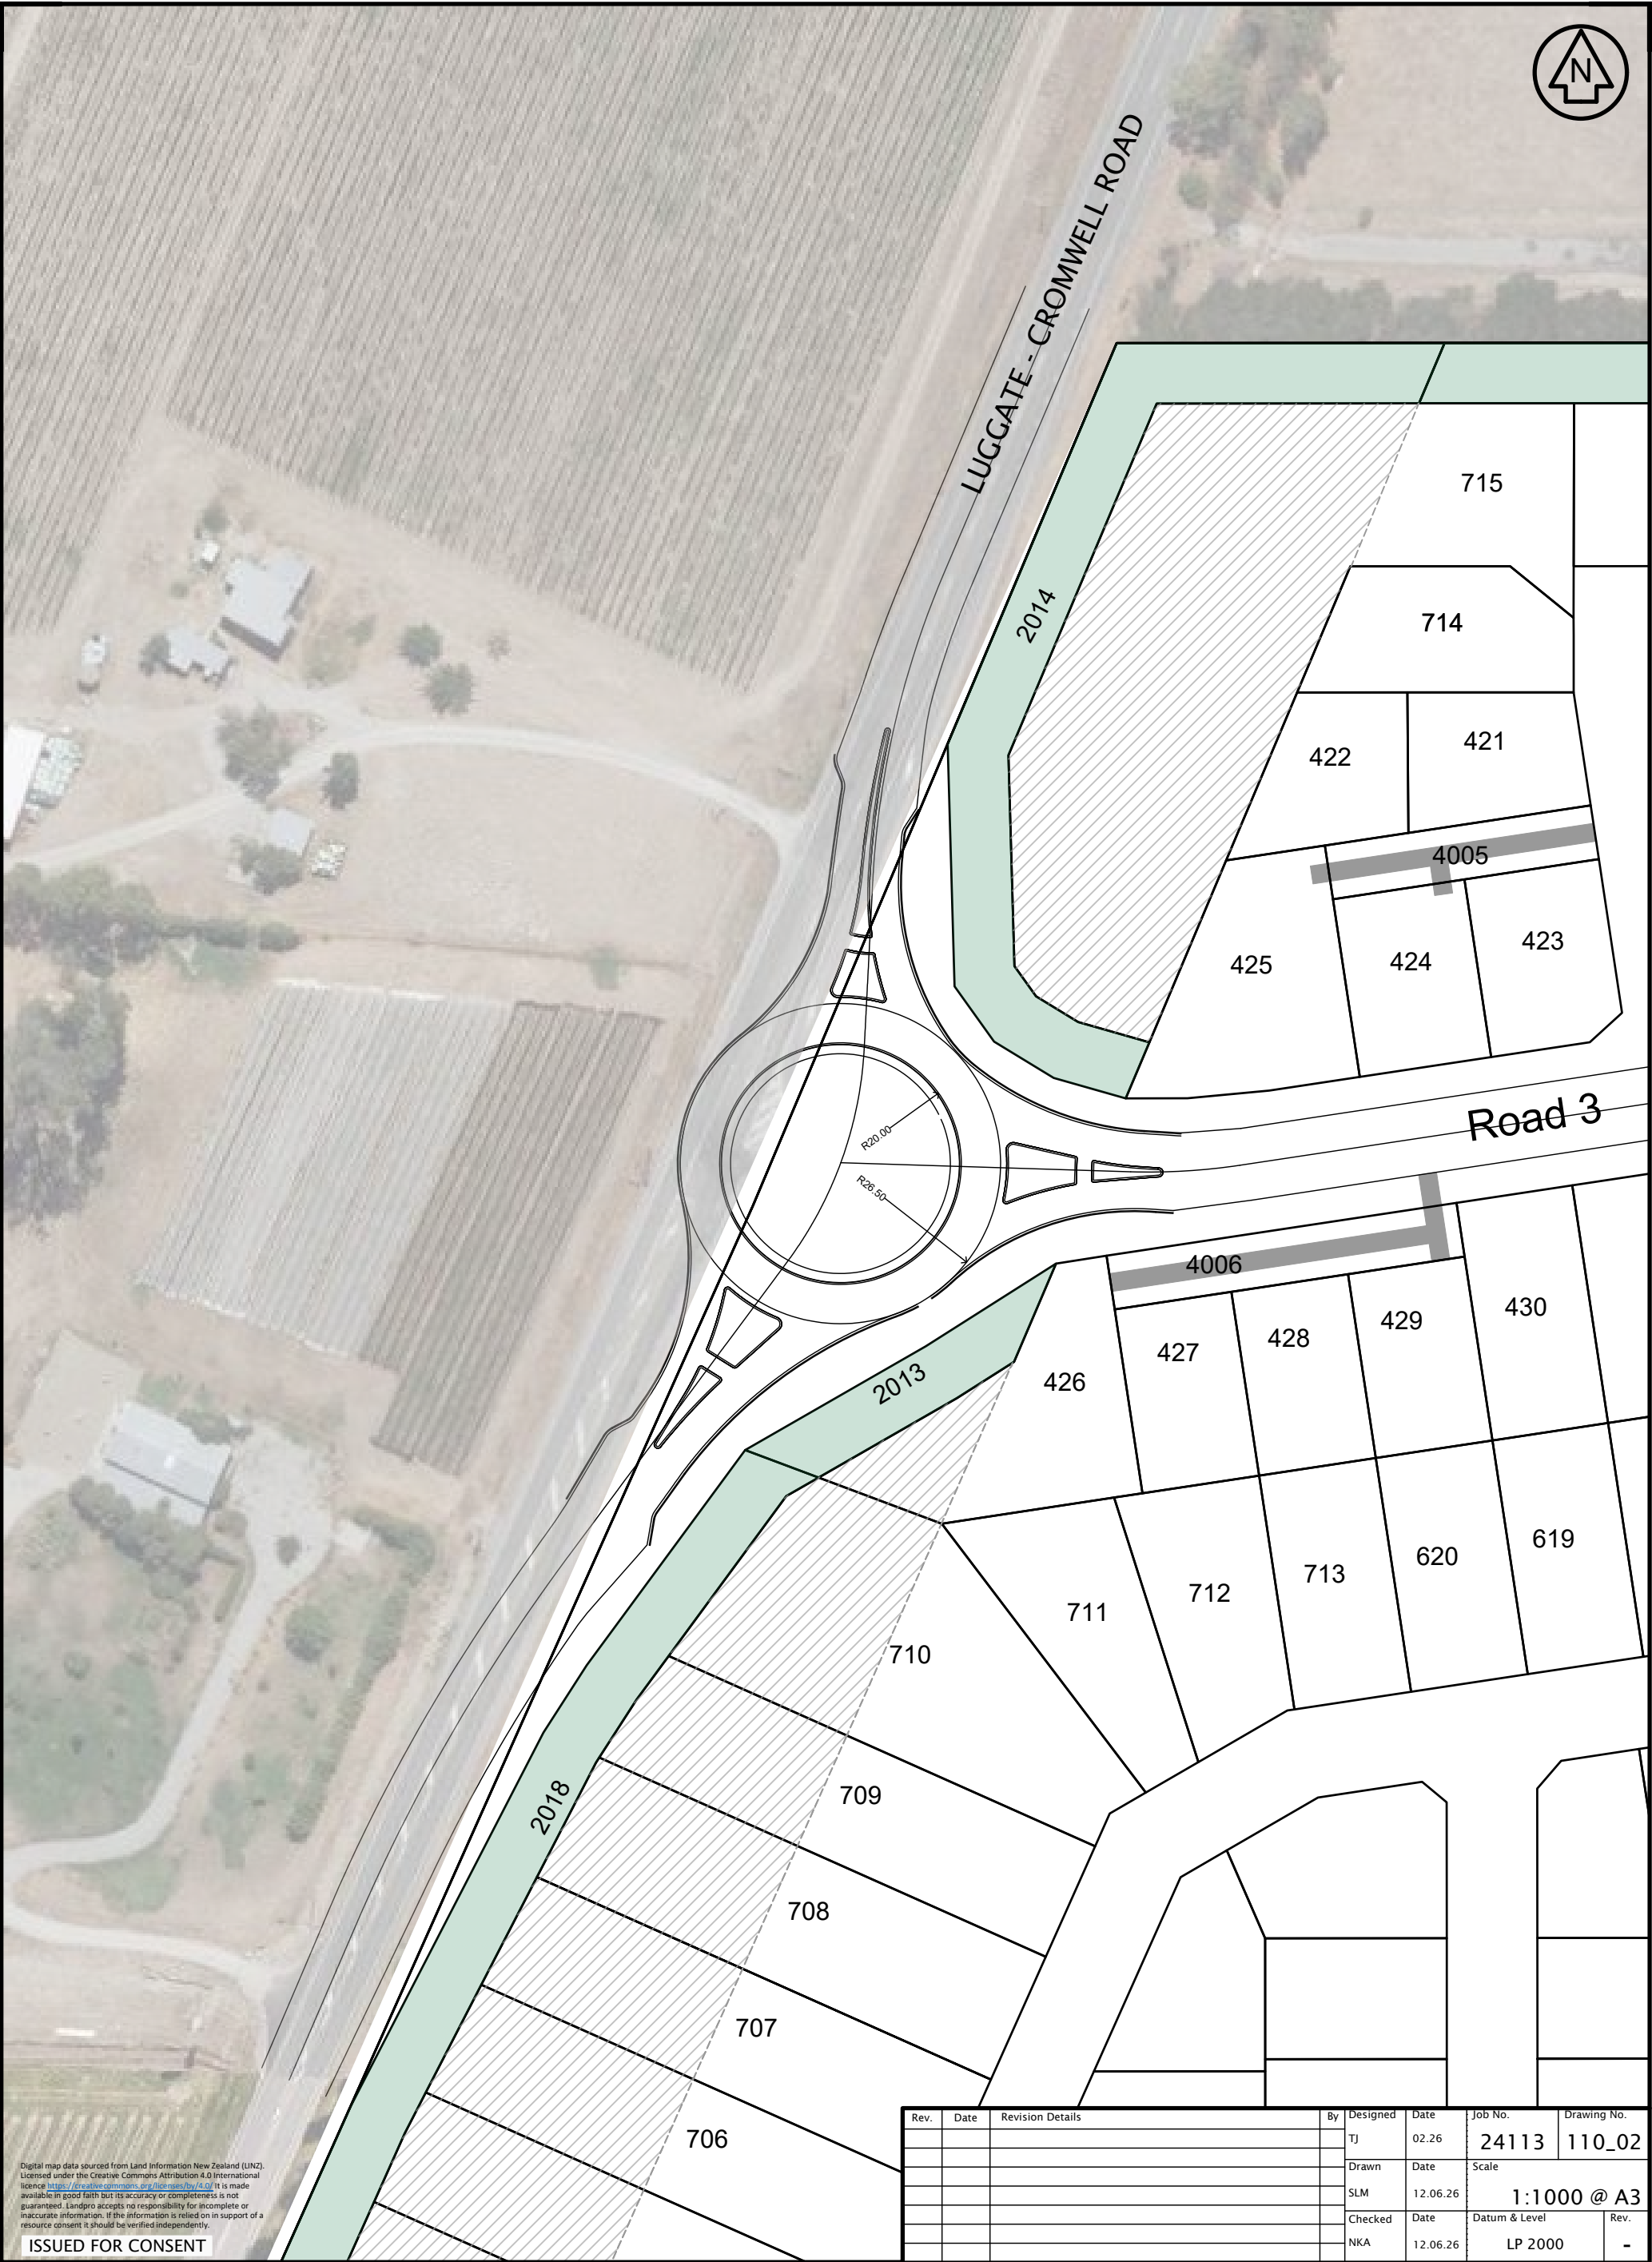

Digital map data sourced from Land Information New Zealand (LINZ).
Licensed under the Creative Commons Attribution 4.0 International
licence <https://creativecommons.org/licenses/by/4.0/>. It is made
available in good faith but its accuracy or completeness is not
guaranteed. Landpro accepts no responsibility for incomplete or
inaccurate information. If the information is relied on in support of a
resource consent it should be verified independently.

ISSUED FOR CONSENT

Rev.	Date	Revision Details	By	Designed	Date	Job No.	Drawing No.
			TJ		02.26	24113	110_02
			Drawn		Date	Scale	
			SLM		12.06.26	1:1000 @ A3	
			Checked		Date	Datum & Level	Rev.
			NKA		12.06.26	LP 2000	-

LANDPRO.

OFFICES IN CROMWELL, WANAKA AND NEW PLYMOUTH - www.landpro.co.nz

Client
FH LAND DEVELOPMENT LTD

NOTES
- All dimensions shown are in metres unless otherwise shown
- Copyright on this drawing is reserved
- Check any electronic data against the hardcopy plan to ensure it is the latest version
- If this plan is being used as part of sale and purchase agreement then it is done so on the basis that it is preliminary only, final dimensions and areas may vary on final survey

NORTHERN INTERSECTION CONCEPT - SHEET 2 OF 3
PARKBURN QUARRY DEVELOPMENT
922 LUGGATE - CROMWELL ROAD

C:\12d\svdata\SERVER\2008R2\24113_110_SH6 Intersections.dwg Plotted: 15.06.2026



Digital map data sourced from Land Information New Zealand (LINZ).
Licensed under the Creative Commons Attribution 4.0 International
licence <https://creativecommons.org/licenses/by/4.0/>. It is made
available in good faith but its accuracy or completeness is not
guaranteed. Landpro accepts no responsibility for incomplete or
inaccurate information. If the information is relied on in support of a
resource consent it should be verified independently.

ISSUED FOR CONSENT

Rev.	Date	Revision Details	By	Designed	Date	Job No.	Drawing No.
			TJ		02.26	24113	110_03
			Drawn			Scale	
			SLM		12.06.26	1:1000 @ A3	
			Checked			Datum & Level	Rev.
			NKA		12.06.26	LP 2000	-

LANDPRO.

OFFICES IN CROMWELL, WANAKA AND NEW PLYMOUTH - www.landpro.co.nz

Client
FH LAND DEVELOPMENT LTD

NOTES
- All dimensions shown are in metres unless otherwise shown
- Copyright on this drawing is reserved
- Check any electronic data against the hardcopy plan to ensure it is the latest version
- If this plan is being used as part of sale and purchase agreement then it is done so on the basis that it is preliminary only, final dimensions and areas may vary on final survey

SOUTHERN INTERSECTION CONCEPT- SHEET 3 OF 3
PARKBURN QUARRY DEVELOPMENT
922 LUGGATE - CROMWELL ROAD

C:\126\data\SERVER\2008R2\24113_110_SH6 Intersections.dwg Plotted: 15.06.2026