



Land Use Covenants

- Covenant to be applied (Interface Zone)
- Covenant to be applied (Buffer Planting)
- Intended outdoor dining area, associated with adjoining lot.
- Land covenant to be applied (No Buildings)
- Site Specific Fencing (Lot Covenant)
- Pet Control Fencing (Lot Covenant)
- Pet Control Fencing (Developer – prior to s224)

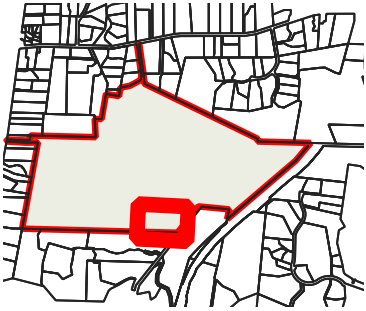

MEMORANDUM OF PROPOSED EASEMENTS
(INCLUDING IN GROSS EASEMENTS)

Ref	Benefited Lot,/ Grantee	Burdened Lot	Purpose
H	Kapiti Coast District Council	Lot 6 DP 87994	Right to Drain Water

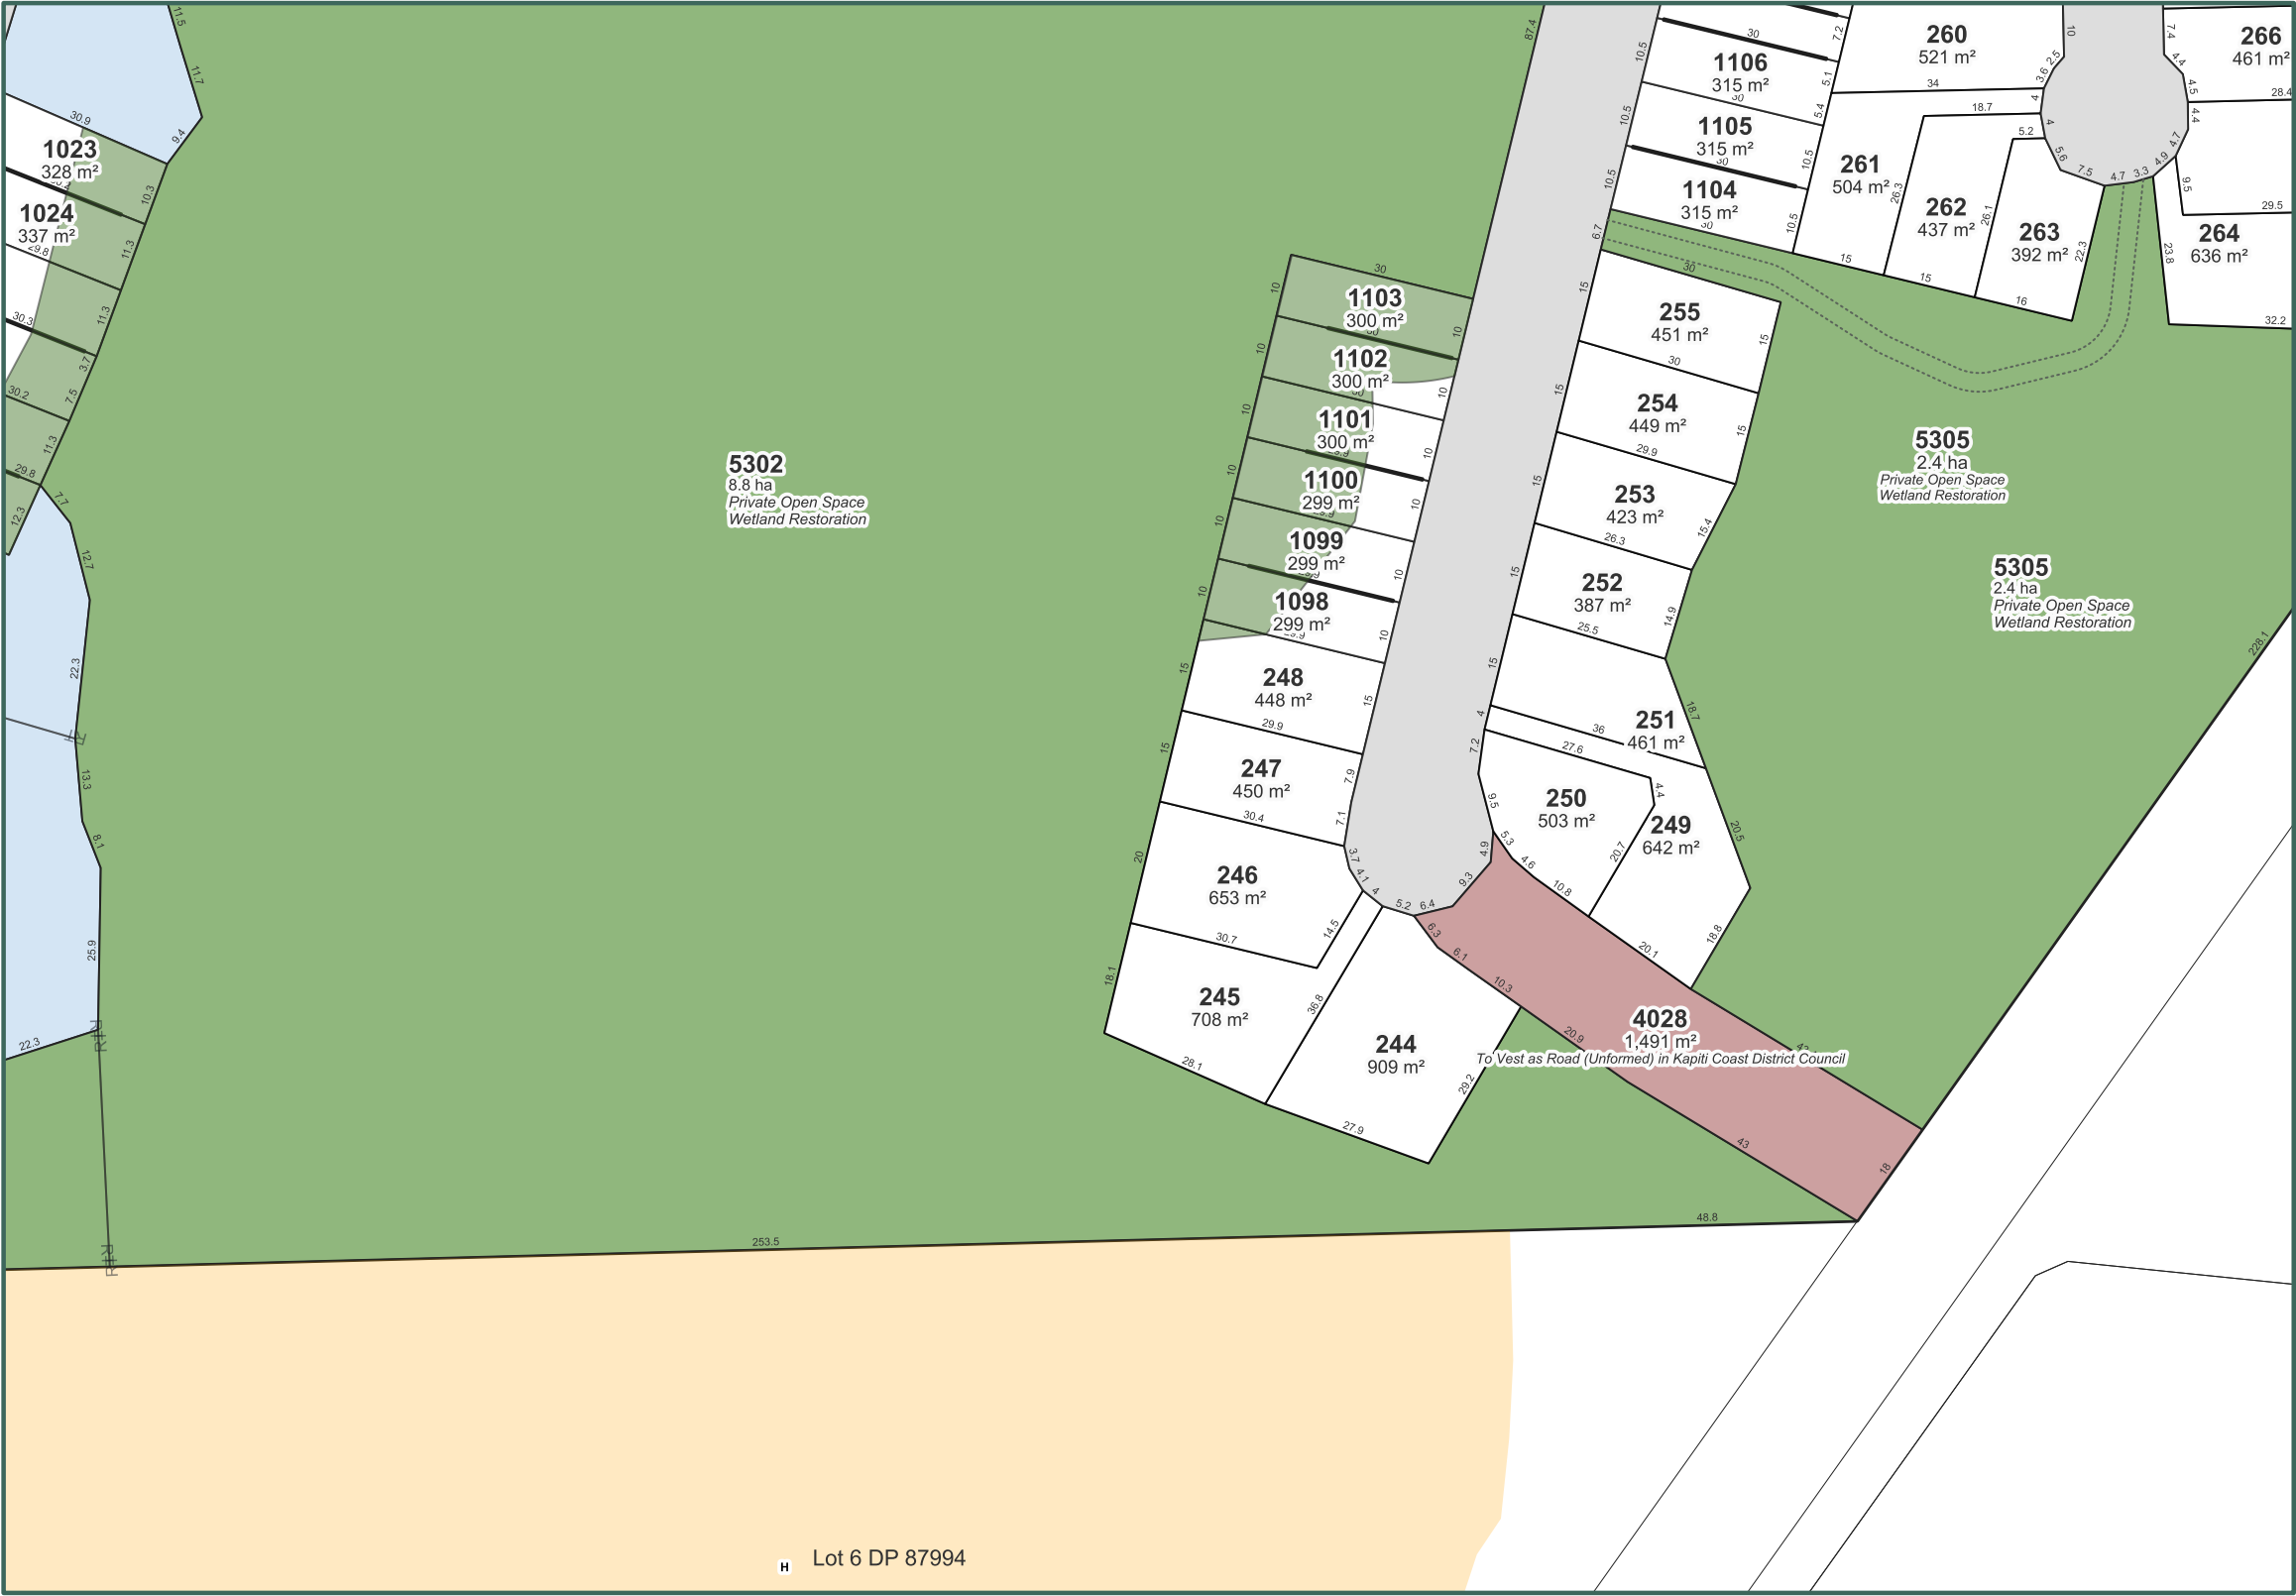

- Notes:
- This scheme assumes implementation of the Phase 1 Superlot scheme; where new lot boundaries overlap the Phase 1 Superlot, only the superlot boundary is shown.
 - Coordinates in NZGD2000 (Wellington Circuit) and NZVD2016.
 - Boundaries and titles derived from LINZ DCDB and subject to final survey.
 - KCDC and GWRC planning overlays sourced from operative ArcGIS MapServer layers.
 - Easements required for servicing to be created at implementation stage or as otherwise required by Kāpiti Coast District Council.

Scheme plan
Sheet 43 of 48

Waikanae North Developments Ltd

Waikanae North
Peka Peka, Kapiti Coast

© Landlink Limited 2025



1 Ngaio Road, Waikanae 5036 + contactus@Landlink.nz

STAGE	ALL
REVISION	D
REVISION DETAILS	Lot labelling corrected

DESIGNED BY	JJH
DRAWN BY	JJH
APPROVED BY	PT

This drawing contains data from other sources and has been prepared for a specific site and event.
Landlink Limited does not accept any liability for its accuracy, content or unauthorised use.



DATE 2026-08-17

SCALE Refer Scale Bar

2911-ALL-P-65

Land Use Covenants

- Covenant to be applied (Interface Zone)
- Covenant to be applied (Buffer Planting)
- Intended outdoor dining area, associated with adjoining lot.
- Land covenant to be applied (No Buildings)
- Site Specific Fencing (Lot Covenant)
- Pet Control Fencing (Lot Covenant)
- Pet Control Fencing (Developer – prior to s224)

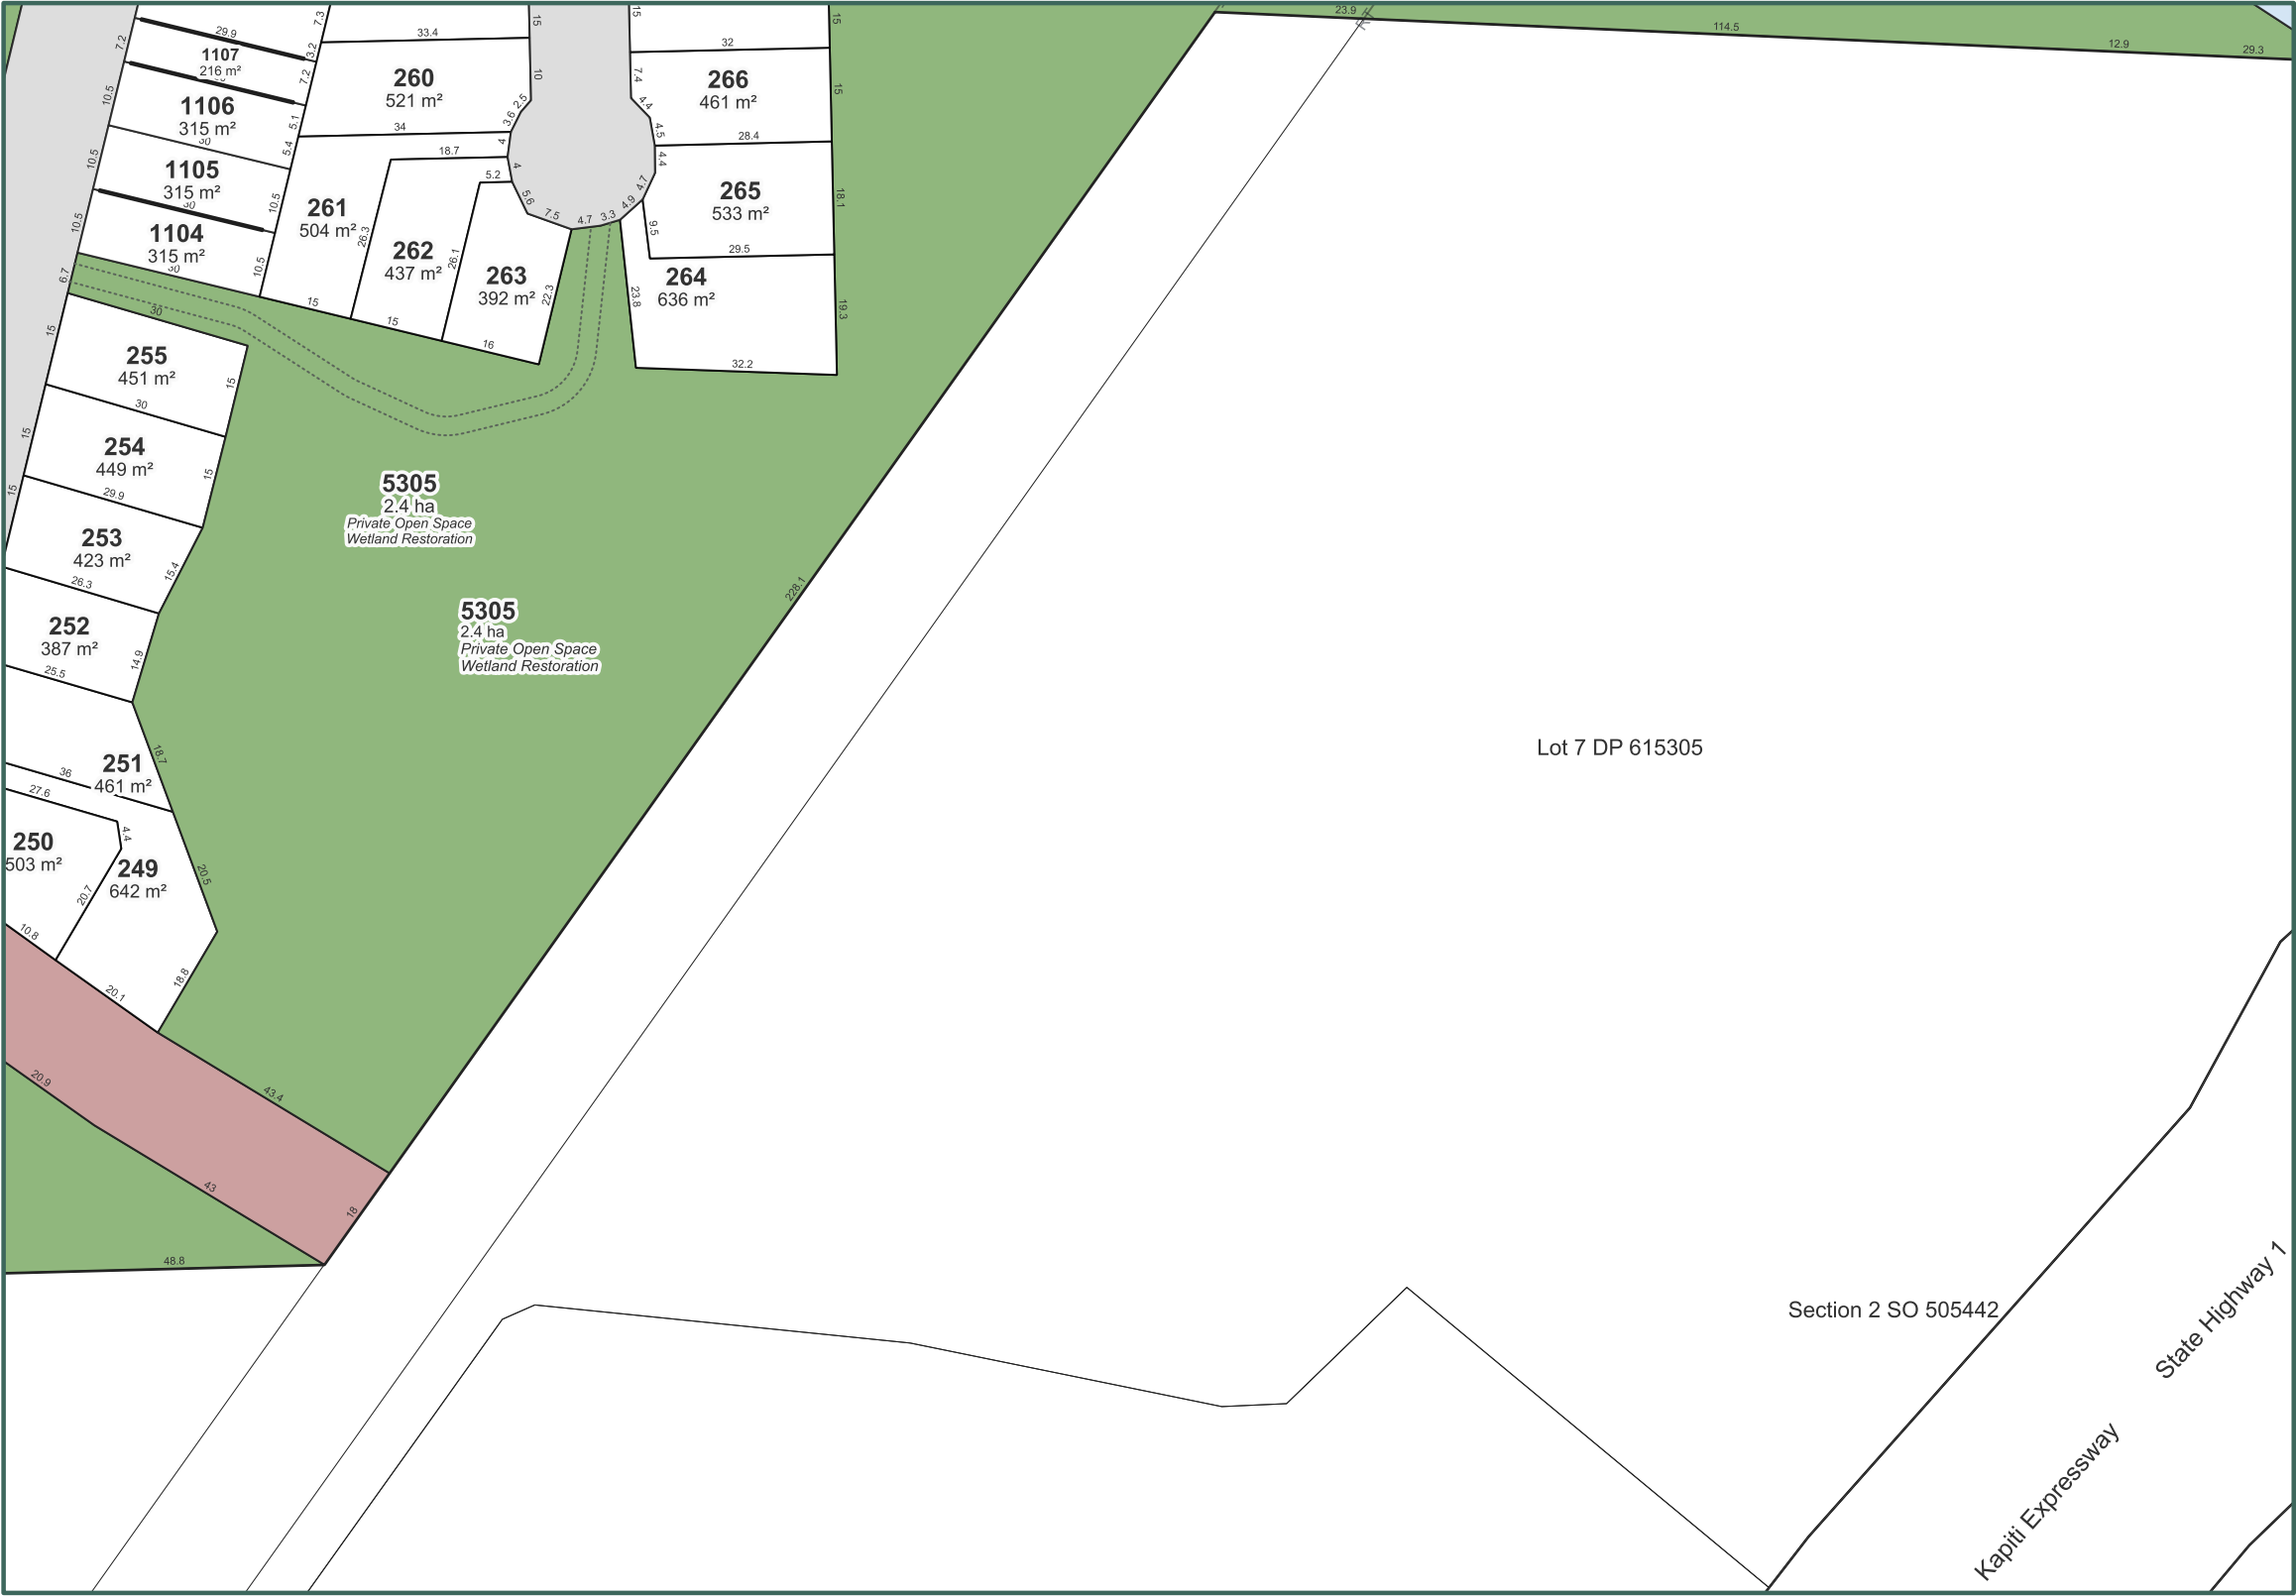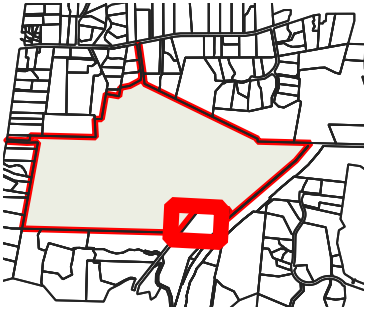

- Notes:
- This scheme assumes implementation of the Phase 1 Superlot scheme; where new lot boundaries overlap the Phase 1 Superlot, only the superlot boundary is shown.
 - Coordinates in NZGD2000 (Wellington Circuit) and NZVD2016.
 - Boundaries and titles derived from LINZ DCDB and subject to final survey.
 - KCDC and GWRC planning overlays sourced from operative ArcGIS MapServer layers.
 - Easements required for servicing to be created at implementation stage or as otherwise required by Kāpiti Coast District Council.

Scheme plan
Sheet 44 of 48

Waikanae North Developments Ltd

Waikanae North
Peka Peka, Kapiti Coast

© Landlink Limited 2025



1 Ngaio Road, Waikanae 5036 + contactus@Landlink.nz

STAGE	ALL
REVISION	D
REVISION DETAILS	Lot labelling corrected

DESIGNED BY	JJH
DRAWN BY	JJH
APPROVED BY	PT



This drawing contains data from other sources and has been prepared for a specific site and event.
Landlink Limited does not accept any liability for its accuracy, content or unauthorised use.

DATE	2026-08-17
SCALE	Refer Scale Bar

2911-ALL-P-66

Land Use Covenants

- Covenant to be applied (Interface Zone)
- Covenant to be applied (Buffer Planting)
- Intended outdoor dining area, associated with adjoining lot.
- Land covenant to be applied (No Buildings)
- Site Specific Fencing (Lot Covenant)
- Pet Control Fencing (Lot Covenant)
- Pet Control Fencing (Developer – prior to s224)

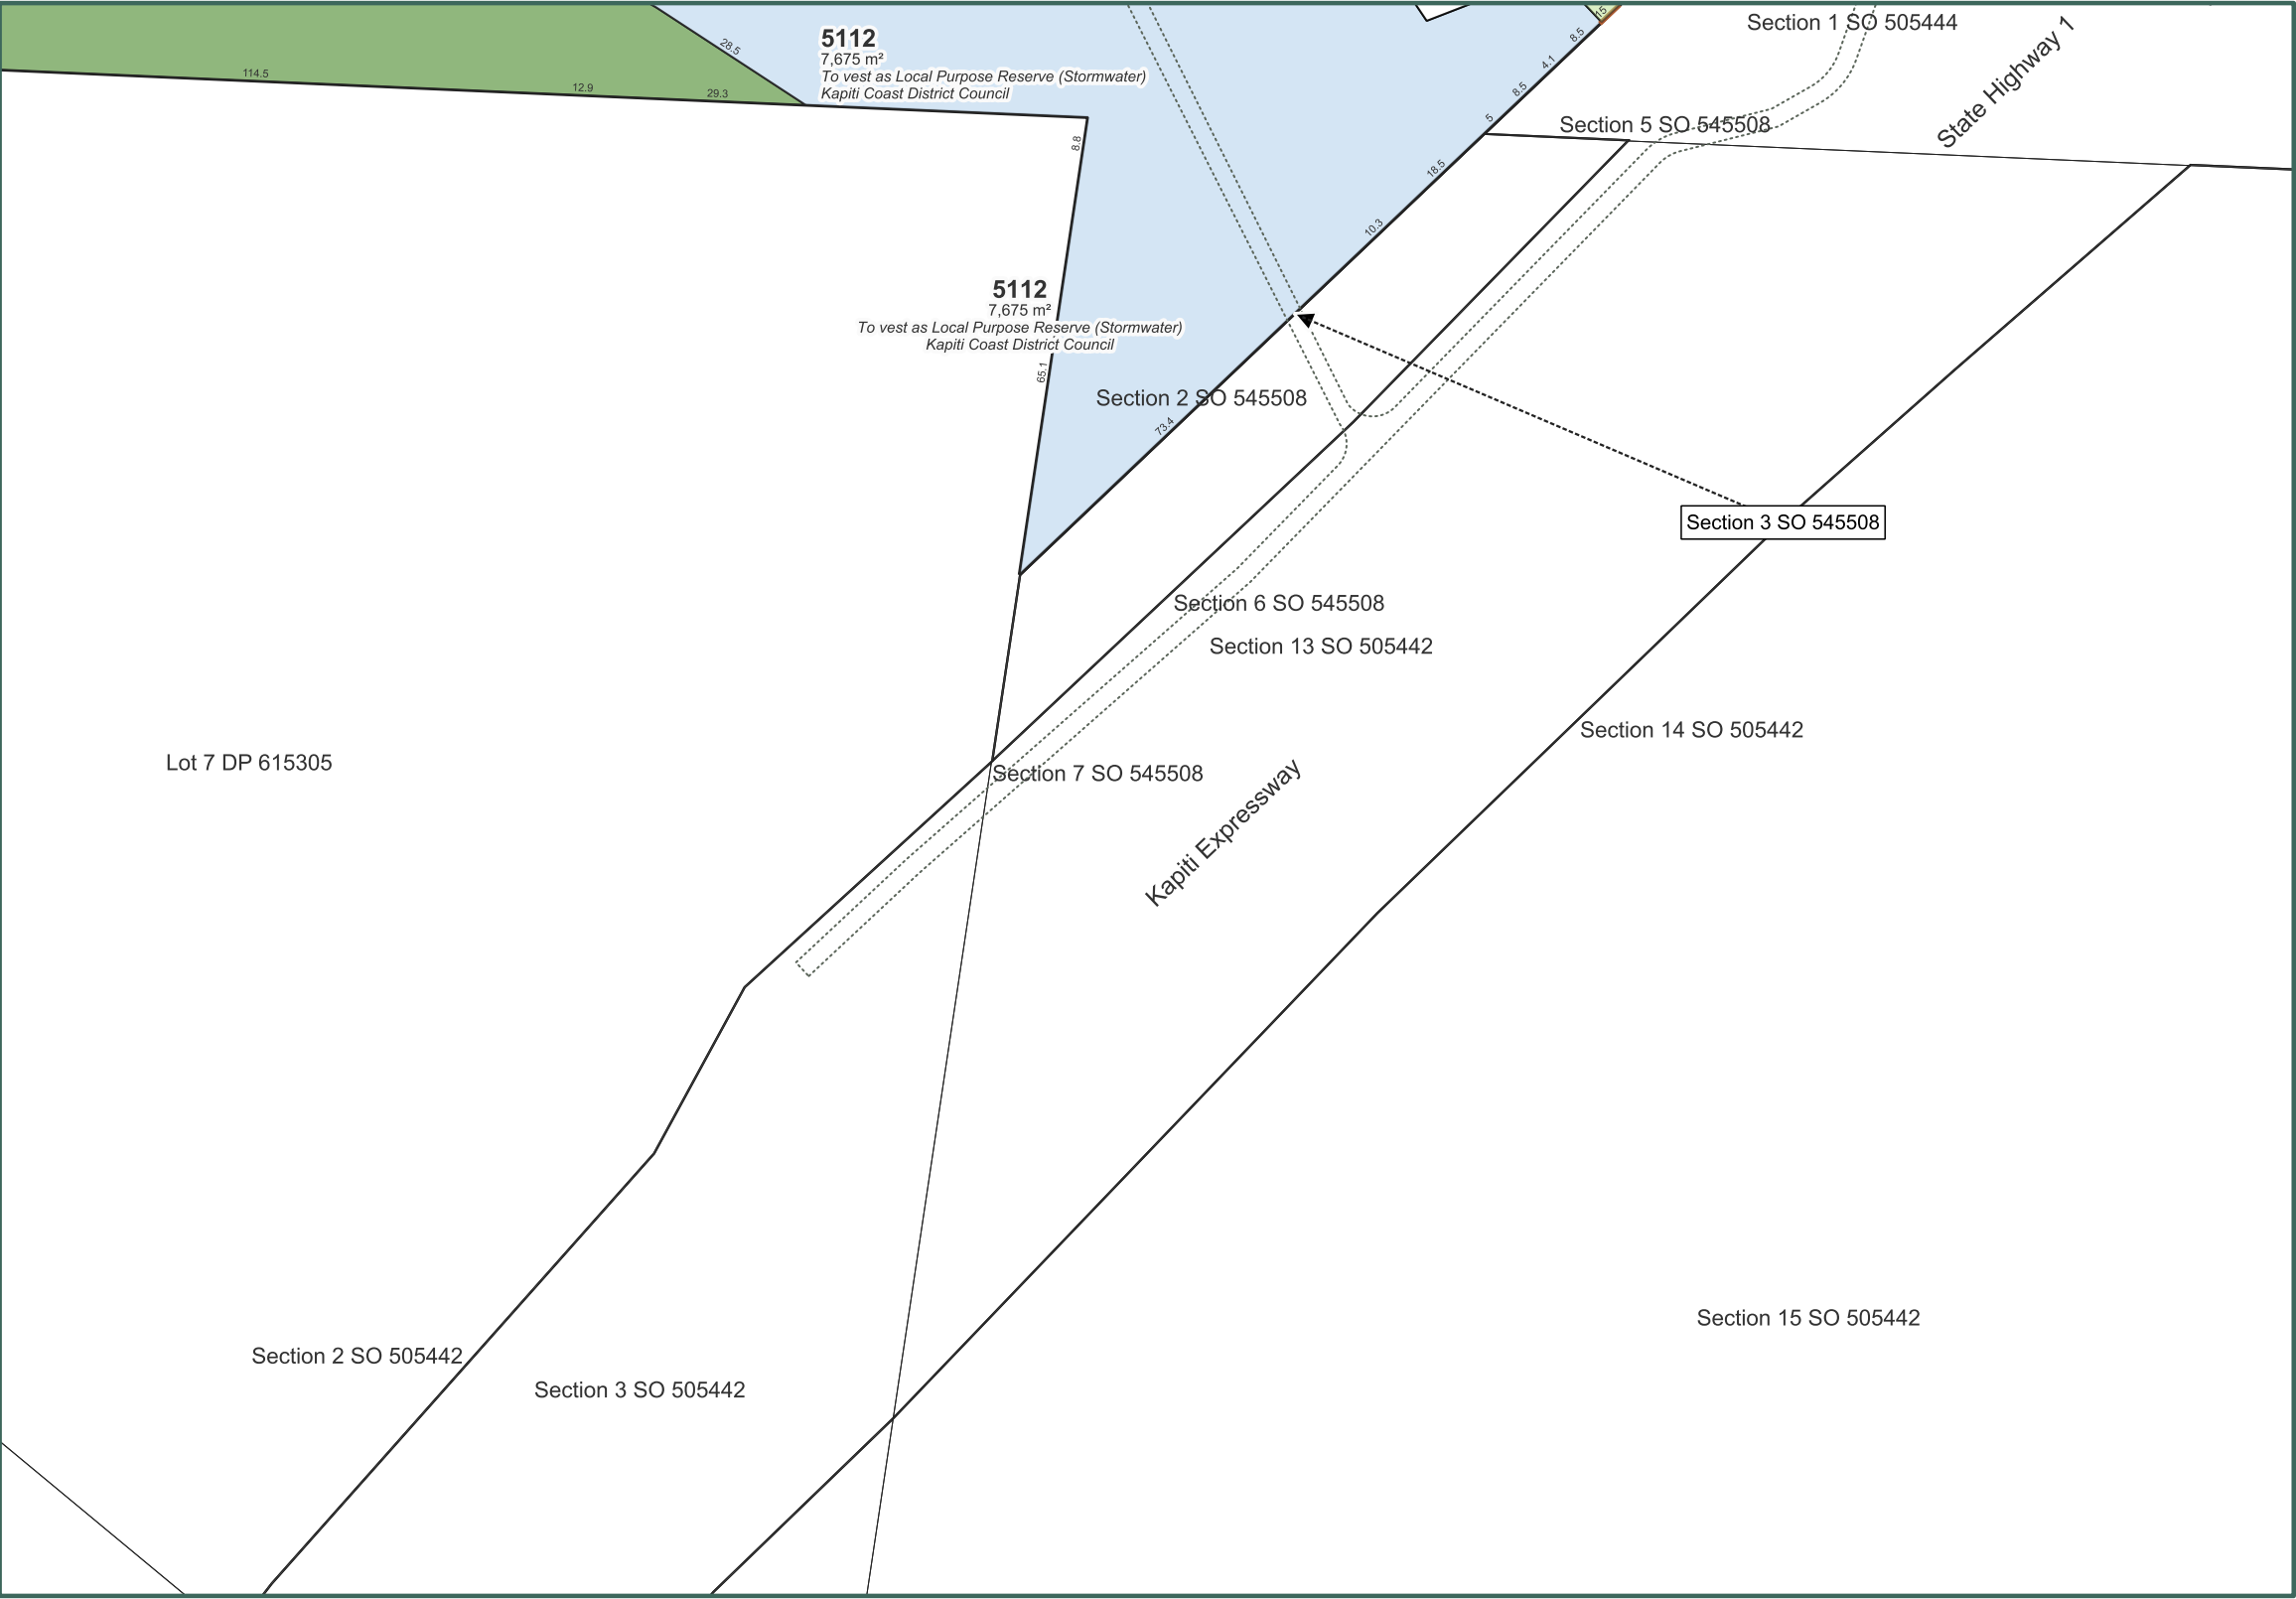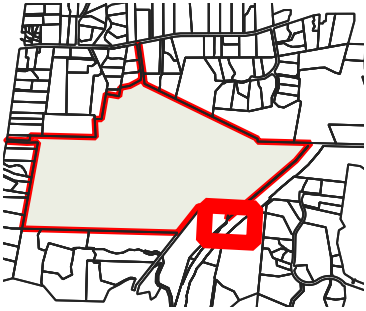

- Notes:
- 1. This scheme assumes implementation of the Phase 1 Superlot scheme; where new lot boundaries overlap the Phase 1 Superlot, only the superlot boundary is shown.
 - 2. Coordinates in NZGD2000 (Wellington Circuit) and NZVD2016.
 - 3. Boundaries and titles derived from LINZ DCDB and subject to final survey.
 - 4. KCDC and GWRC planning overlays sourced from operative ArcGIS MapServer layers.
 - 5. Easements required for servicing to be created at implementation stage or as otherwise required by Kāpiti Coast District Council.

Scheme plan
Sheet 45 of 48

Waikanae North Developments Ltd

Waikanae North
Peka Peka, Kapiti Coast

© Landlink Limited 2025



1 Ngaio Road, Waikanae 5036 + contactus@Landlink.nz

STAGE	ALL
REVISION	C
REVISION DETAILS	Issued For Consent

DESIGNED BY	JJH
DRAWN BY	JJH
APPROVED BY	PT

This drawing contains data from other sources and has been prepared for a specific site and event.
Landlink Limited does not accept any liability for its accuracy, content or unauthorised use.



DATE2026-03-13

SCALERefer Scale Bar

2911-ALL-P-67

Land Use Covenants

- Covenant to be applied (Interface Zone)
- Covenant to be applied (Buffer Planting)
- Intended outdoor dining area, associated with adjoining lot.
- Land covenant to be applied (No Buildings)
- Site Specific Fencing (Lot Covenant)
- Pet Control Fencing (Lot Covenant)
- Pet Control Fencing (Developer – prior to s224)

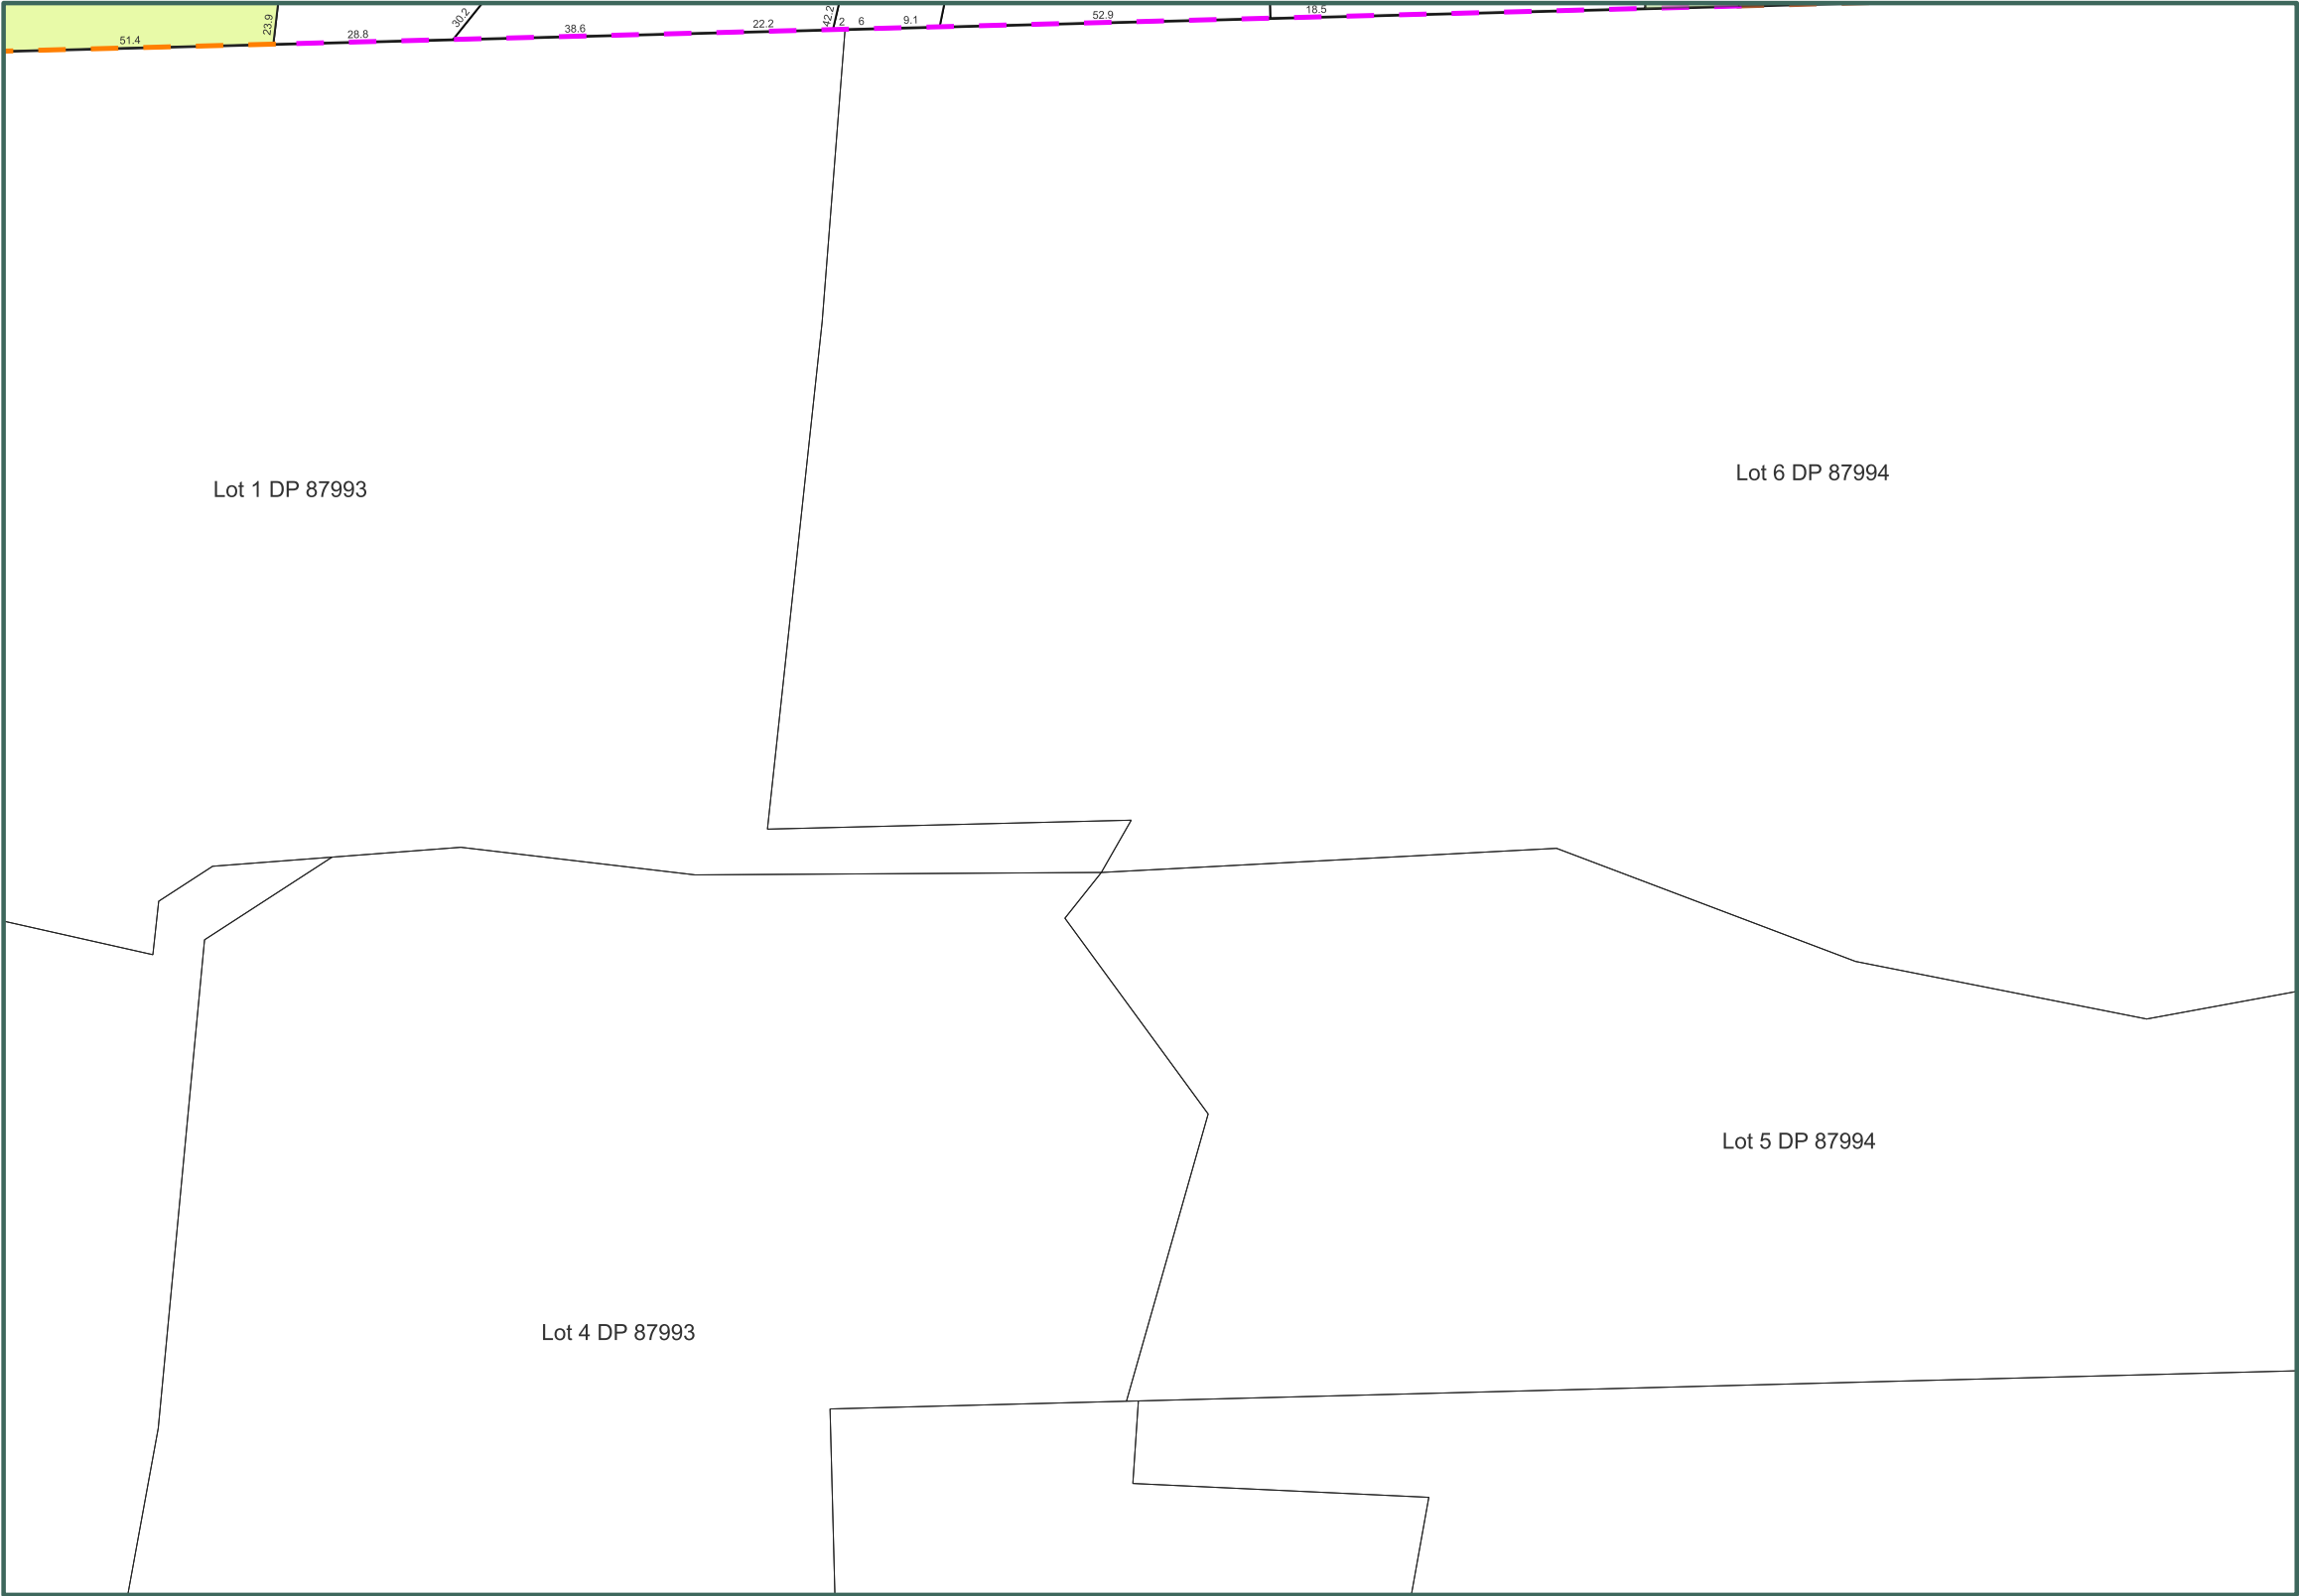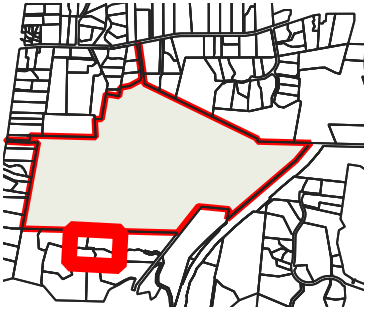

- Notes:
- This scheme assumes implementation of the Phase 1 Superlot scheme; where new lot boundaries overlap the Phase 1 Superlot, only the superlot boundary is shown.
 - Coordinates in NZGD2000 (Wellington Circuit) and NZVD2016.
 - Boundaries and titles derived from LINZ DCDB and subject to final survey.
 - KCDC and GWRC planning overlays sourced from operative ArcGIS MapServer layers.
 - Easements required for servicing to be created at implementation stage or as otherwise required by Kāpiti Coast District Council.

Scheme plan
Sheet 46 of 48

Waikanae North Developments Ltd

Waikanae North
Peka Peka, Kapiti Coast

© Landlink Limited 2025



1 Ngaio Road, Waikanae 5036 + contactus@Landlink.nz

STAGE	ALL
REVISION	C
REVISION DETAILS	Issued For Consent

This drawing contains data from other sources and has been prepared for a specific site and event.
Landlink Limited does not accept any liability for its accuracy, content or unauthorised use.


DESIGNED BY	JJH
DRAWN BY	JJH
APPROVED BY	PT

DATE	2026-03-13
SCALE	Refer Scale Bar

2911-ALL-P-68


Land Use Covenants

- Covenant to be applied (Interface Zone)
- Covenant to be applied (Buffer Planting)
- Intended outdoor dining area, associated with adjoining lot.
- Land covenant to be applied (No Buildings)
- Site Specific Fencing (Lot Covenant)
- Pet Control Fencing (Lot Covenant)
- Pet Control Fencing (Developer – prior to s224)

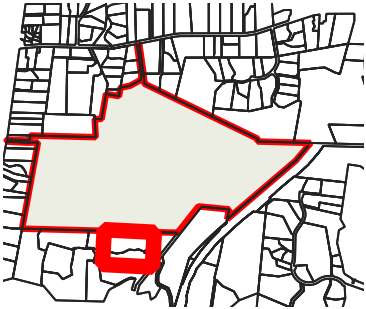

MEMORANDUM OF PROPOSED EASEMENTS
(INCLUDING IN GROSS EASEMENTS)

Ref	Benefited Lot,/ Grantee	Burdened Lot	Purpose
H	Kapiti Coast District Council	Lot 6 DP 87994	Right to Drain Water

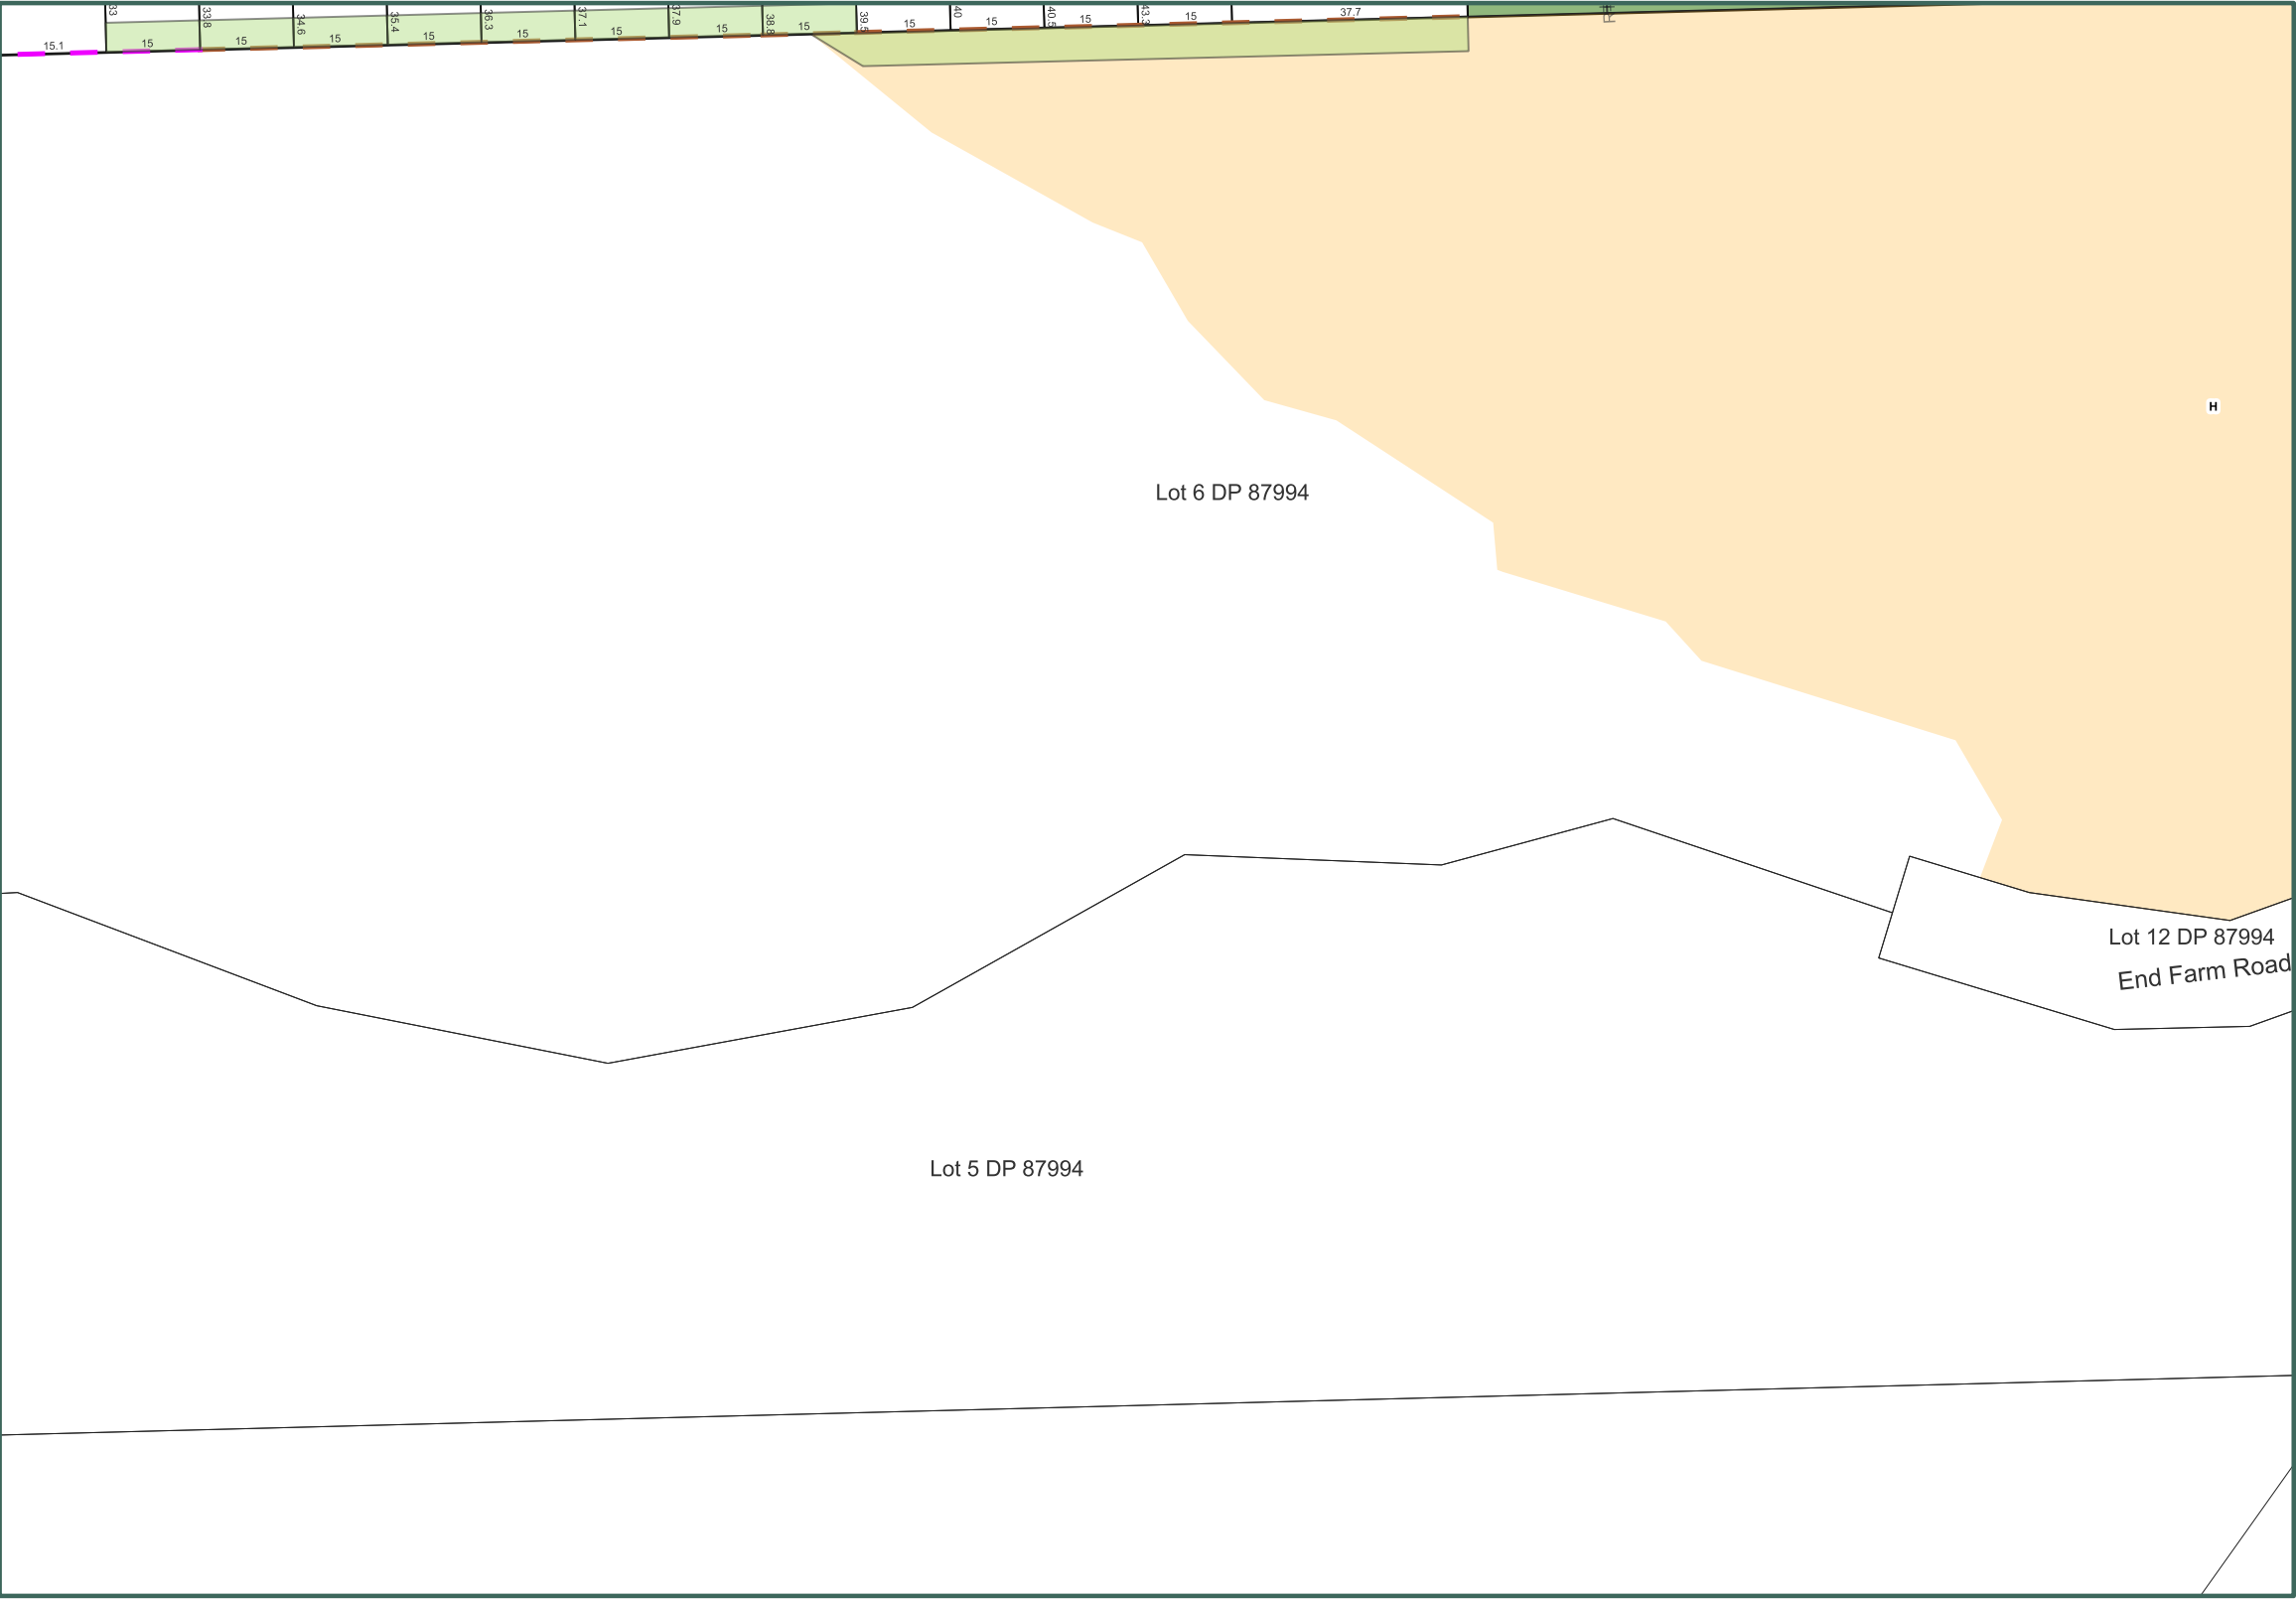

- Notes:
- This scheme assumes implementation of the Phase 1 Superlot scheme; where new lot boundaries overlap the Phase 1 Superlot, only the superlot boundary is shown.
 - Coordinates in NZGD2000 (Wellington Circuit) and NZVD2016.
 - Boundaries and titles derived from LINZ DCDB and subject to final survey.
 - KCDC and GWRC planning overlays sourced from operative ArcGIS MapServer layers.
 - Easements required for servicing to be created at implementation stage or as otherwise required by Kāpiti Coast District Council.

Scheme plan
Sheet 47 of 48

Waikanae North Developments Ltd

Waikanae North
Peka Peka, Kapiti Coast

© Landlink Limited 2025



1 Ngaio Road, Waikanae 5036 + contactus@Landlink.nz

STAGE	ALL
REVISION	C
REVISION DETAILS	Issued For Consent

This drawing contains data from other sources and has been prepared for a specific site and event.
Landlink Limited does not accept any liability for its accuracy, content or unauthorised use.

DESIGNED BY	JJH
DRAWN BY	JJH
APPROVED BY	PT


DATE 2026-03-13

SCALE Refer Scale Bar

2911-ALL-P-69

Land Use Covenants

- Covenant to be applied (Interface Zone)
- Covenant to be applied (Buffer Planting)
- Intended outdoor dining area, associated with adjoining lot.
- Land covenant to be applied (No Buildings)
- Site Specific Fencing (Lot Covenant)
- Pet Control Fencing (Lot Covenant)
- Pet Control Fencing (Developer – prior to s224)

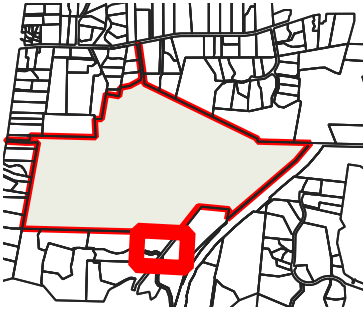

MEMORANDUM OF PROPOSED EASEMENTS
(INCLUDING IN GROSS EASEMENTS)

Ref	Benefited Lot,/ Grantee	Burdened Lot	Purpose
H	Kapiti Coast District Council	Lot 6 DP 87994	Right to Drain Water



- Notes:
- 1. This scheme assumes implementation of the Phase 1 Superlot scheme; where new lot boundaries overlap the Phase 1 Superlot, only the superlot boundary is shown.
 - 2. Coordinates in NZGD2000 (Wellington Circuit) and NZVD2016.
 - 3. Boundaries and titles derived from LINZ DCDB and subject to final survey.
 - 4. KCDC and GWRC planning overlays sourced from operative ArcGIS MapServer layers.
 - 5. Easements required for servicing to be created at implementation stage or as otherwise required by Kāpiti Coast District Council.

Scheme plan
Sheet 48 of 48

Waikanae North Developments Ltd

Waikanae North
Peka Peka, Kapiti Coast

© Landlink Limited 2025



1 Ngaio Road, Waikanae 5036 + contactus@Landlink.nz

STAGE	ALL
REVISION	C
REVISION DETAILS	Issued For Consent

This drawing contains data from other sources and has been prepared for a specific site and event.
Landlink Limited does not accept any liability for its accuracy, content or unauthorised use.

DESIGNED BY	JJH
DRAWN BY	JJH
APPROVED BY	PT

DATE 2026-03-13

SCALE Refer Scale Bar

2911-ALL-P-70