


ORIGINAL SIZE A1
2011/2018 4:43 p.m.
COPYRIGHT ©
DO NOT SCALE - IF IN DOUBT, ASK
200 mm
150
100
90
80
70
60
50
40
30
20
10
0

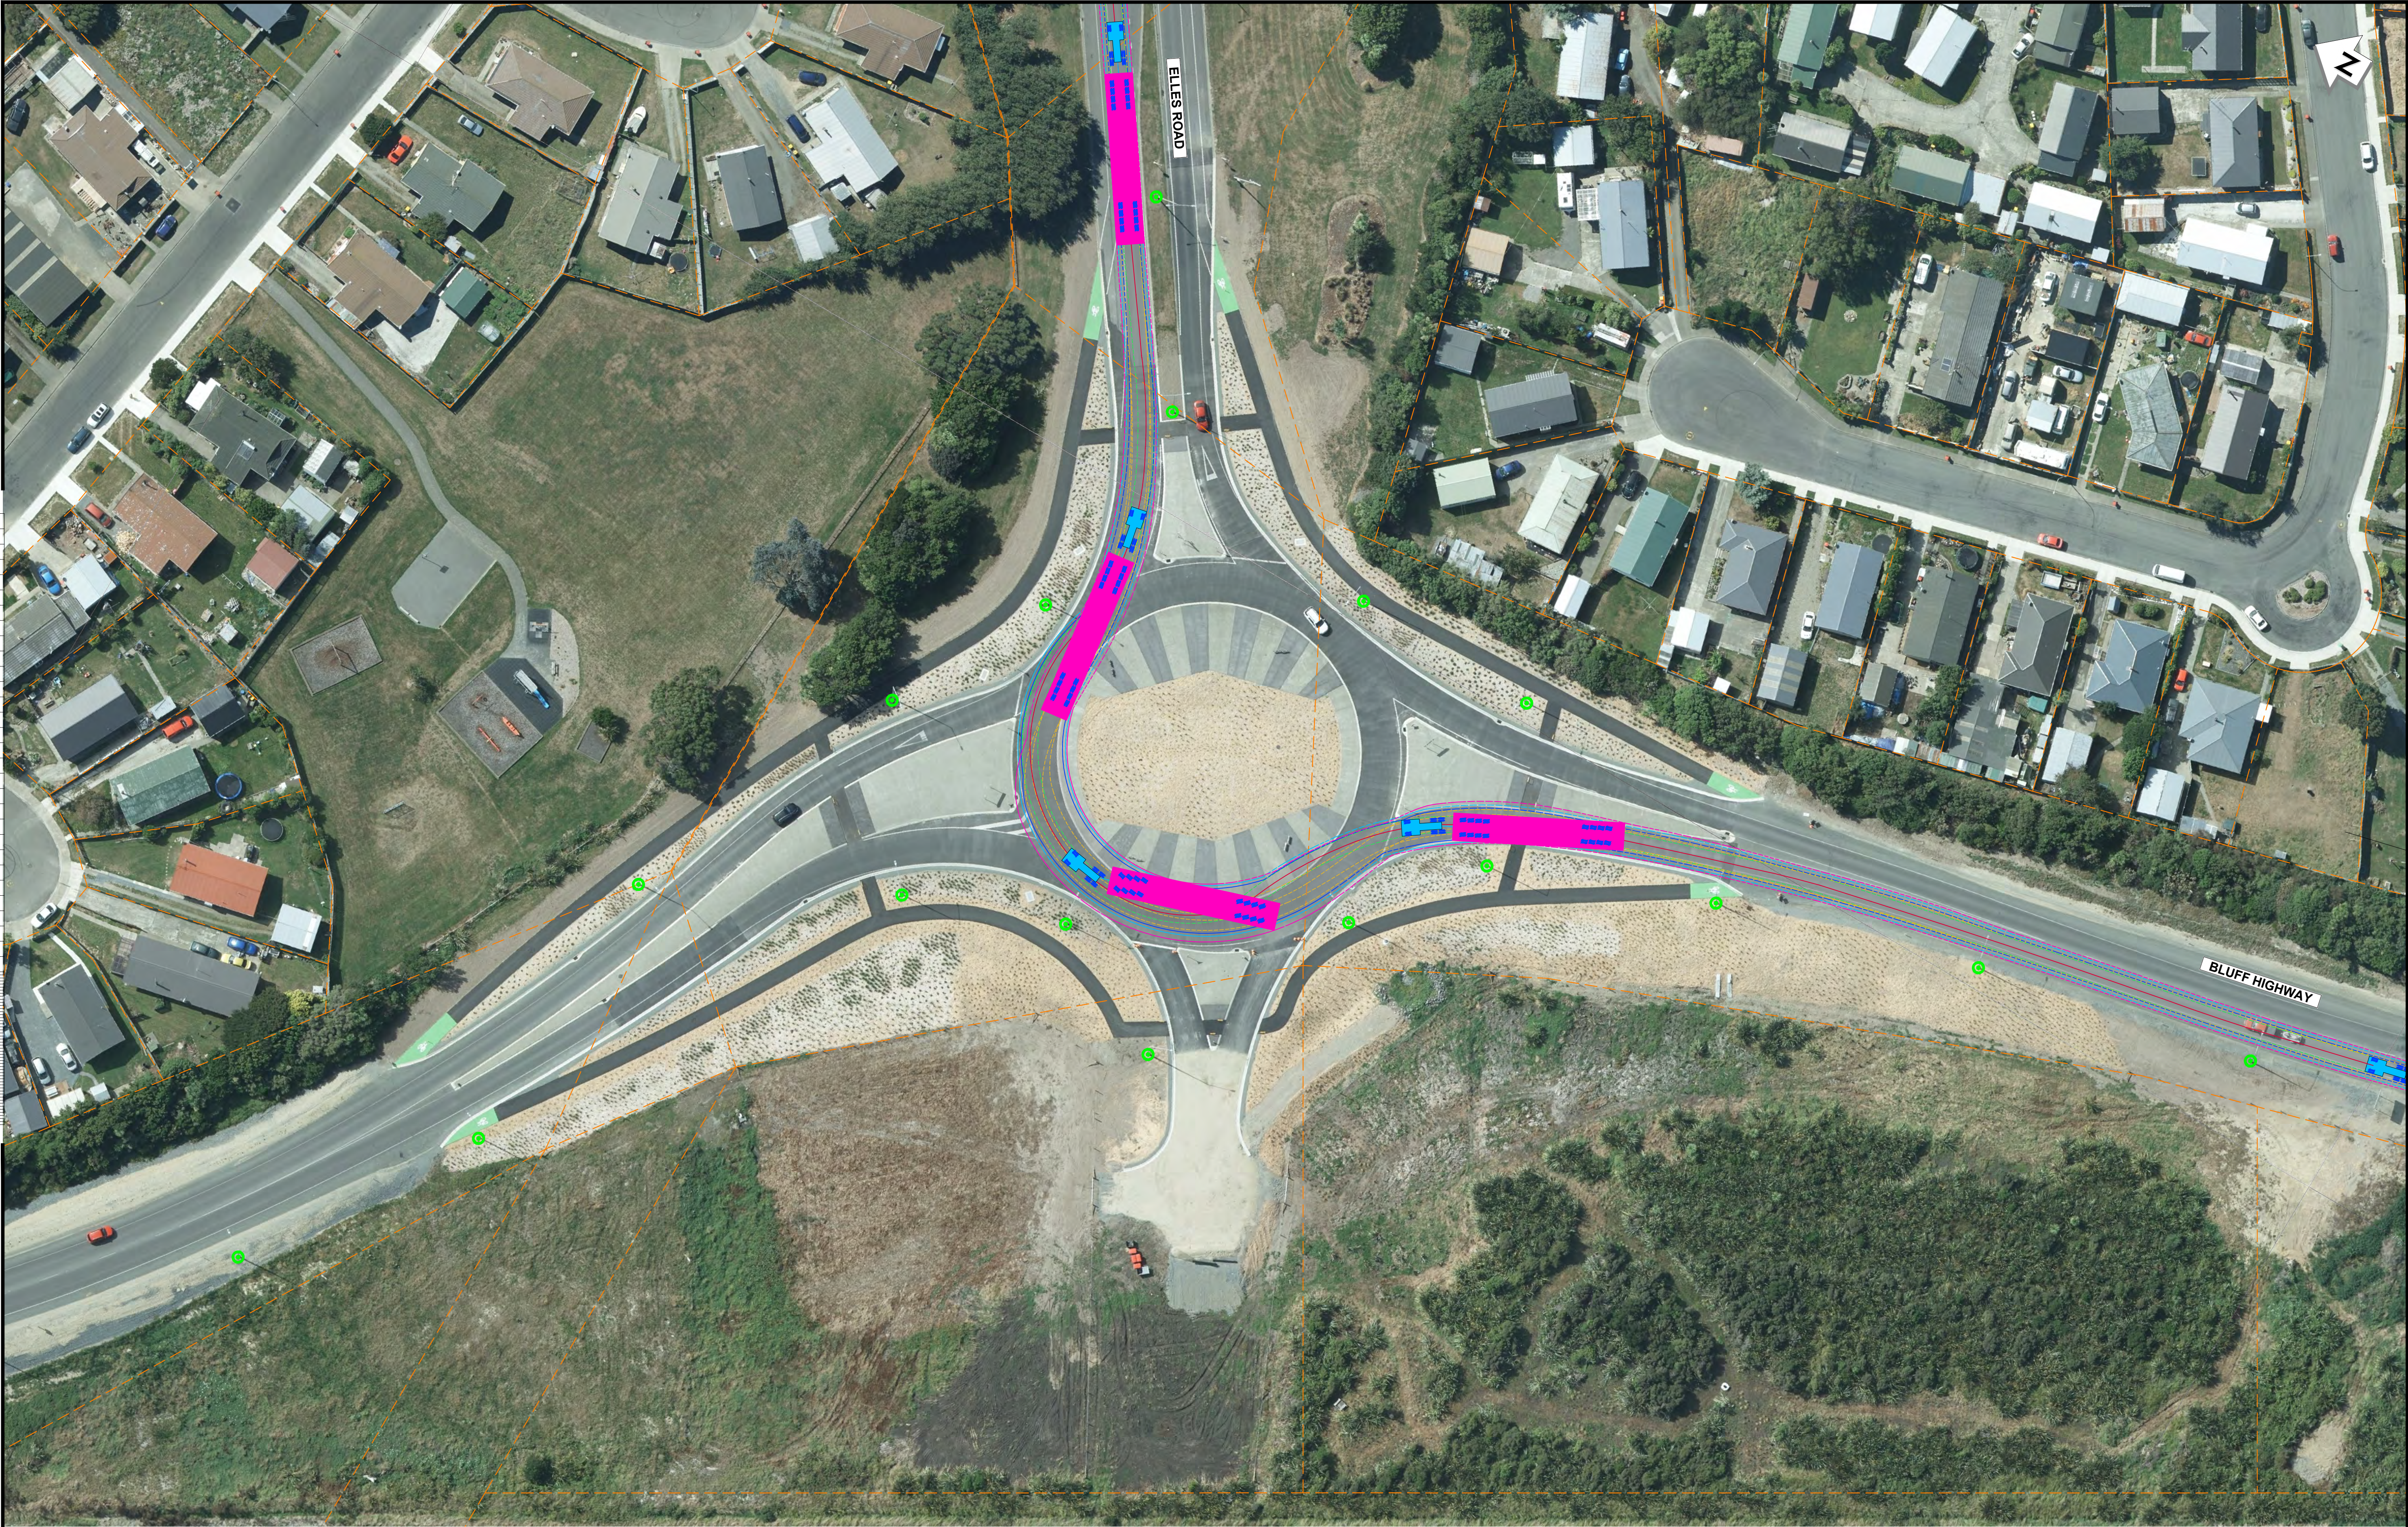

NOT FOR CONSTRUCTION

A	REV	ISSUED FOR INFORMATION ONLY	REVISIONS	AKJ DRN	CR CHK	APP	14.11.23 DATE

SURVEYED		
DESIGNED	Chris Rossiter	11.2023
DRAWN	Alex Jagodzinski	11.2023
CAD REVIEW		
APPROVED		
PROF REGISTRATION:		




Client:

CONTACT ENERGY LIMITED
MIMHAU WINDFARM

PORT TO SITE ROUTE - SH1 ELLES ROAD ROUNDABOUT
TOWER VEHICLE TRACKING

Status Stamp	WORKING PLOT	
Date Stamp	14.11.2023	
Scales	1:500 @ A1	1:1000 @ A3
Drawing No.	310205681_C060 - FIG 1	Rev. A

DO NOT SCALE - IF IN DOUBT, ASK

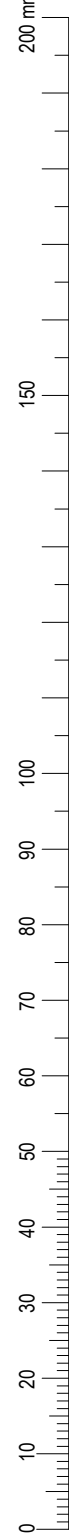


ORIGINAL SIZE **A1**

20/11/2018 4:43 p.m.



	</
--	--	----

DO NOT SCALE - IF IN DOUBT, ASK

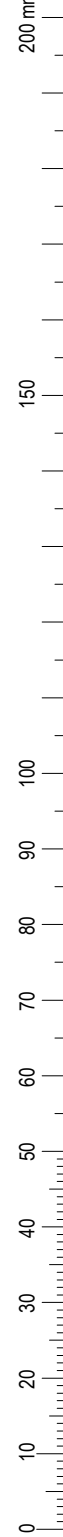

ORIGINAL SIZE A1

20/11/2018 4:43 p.m.

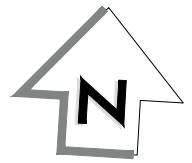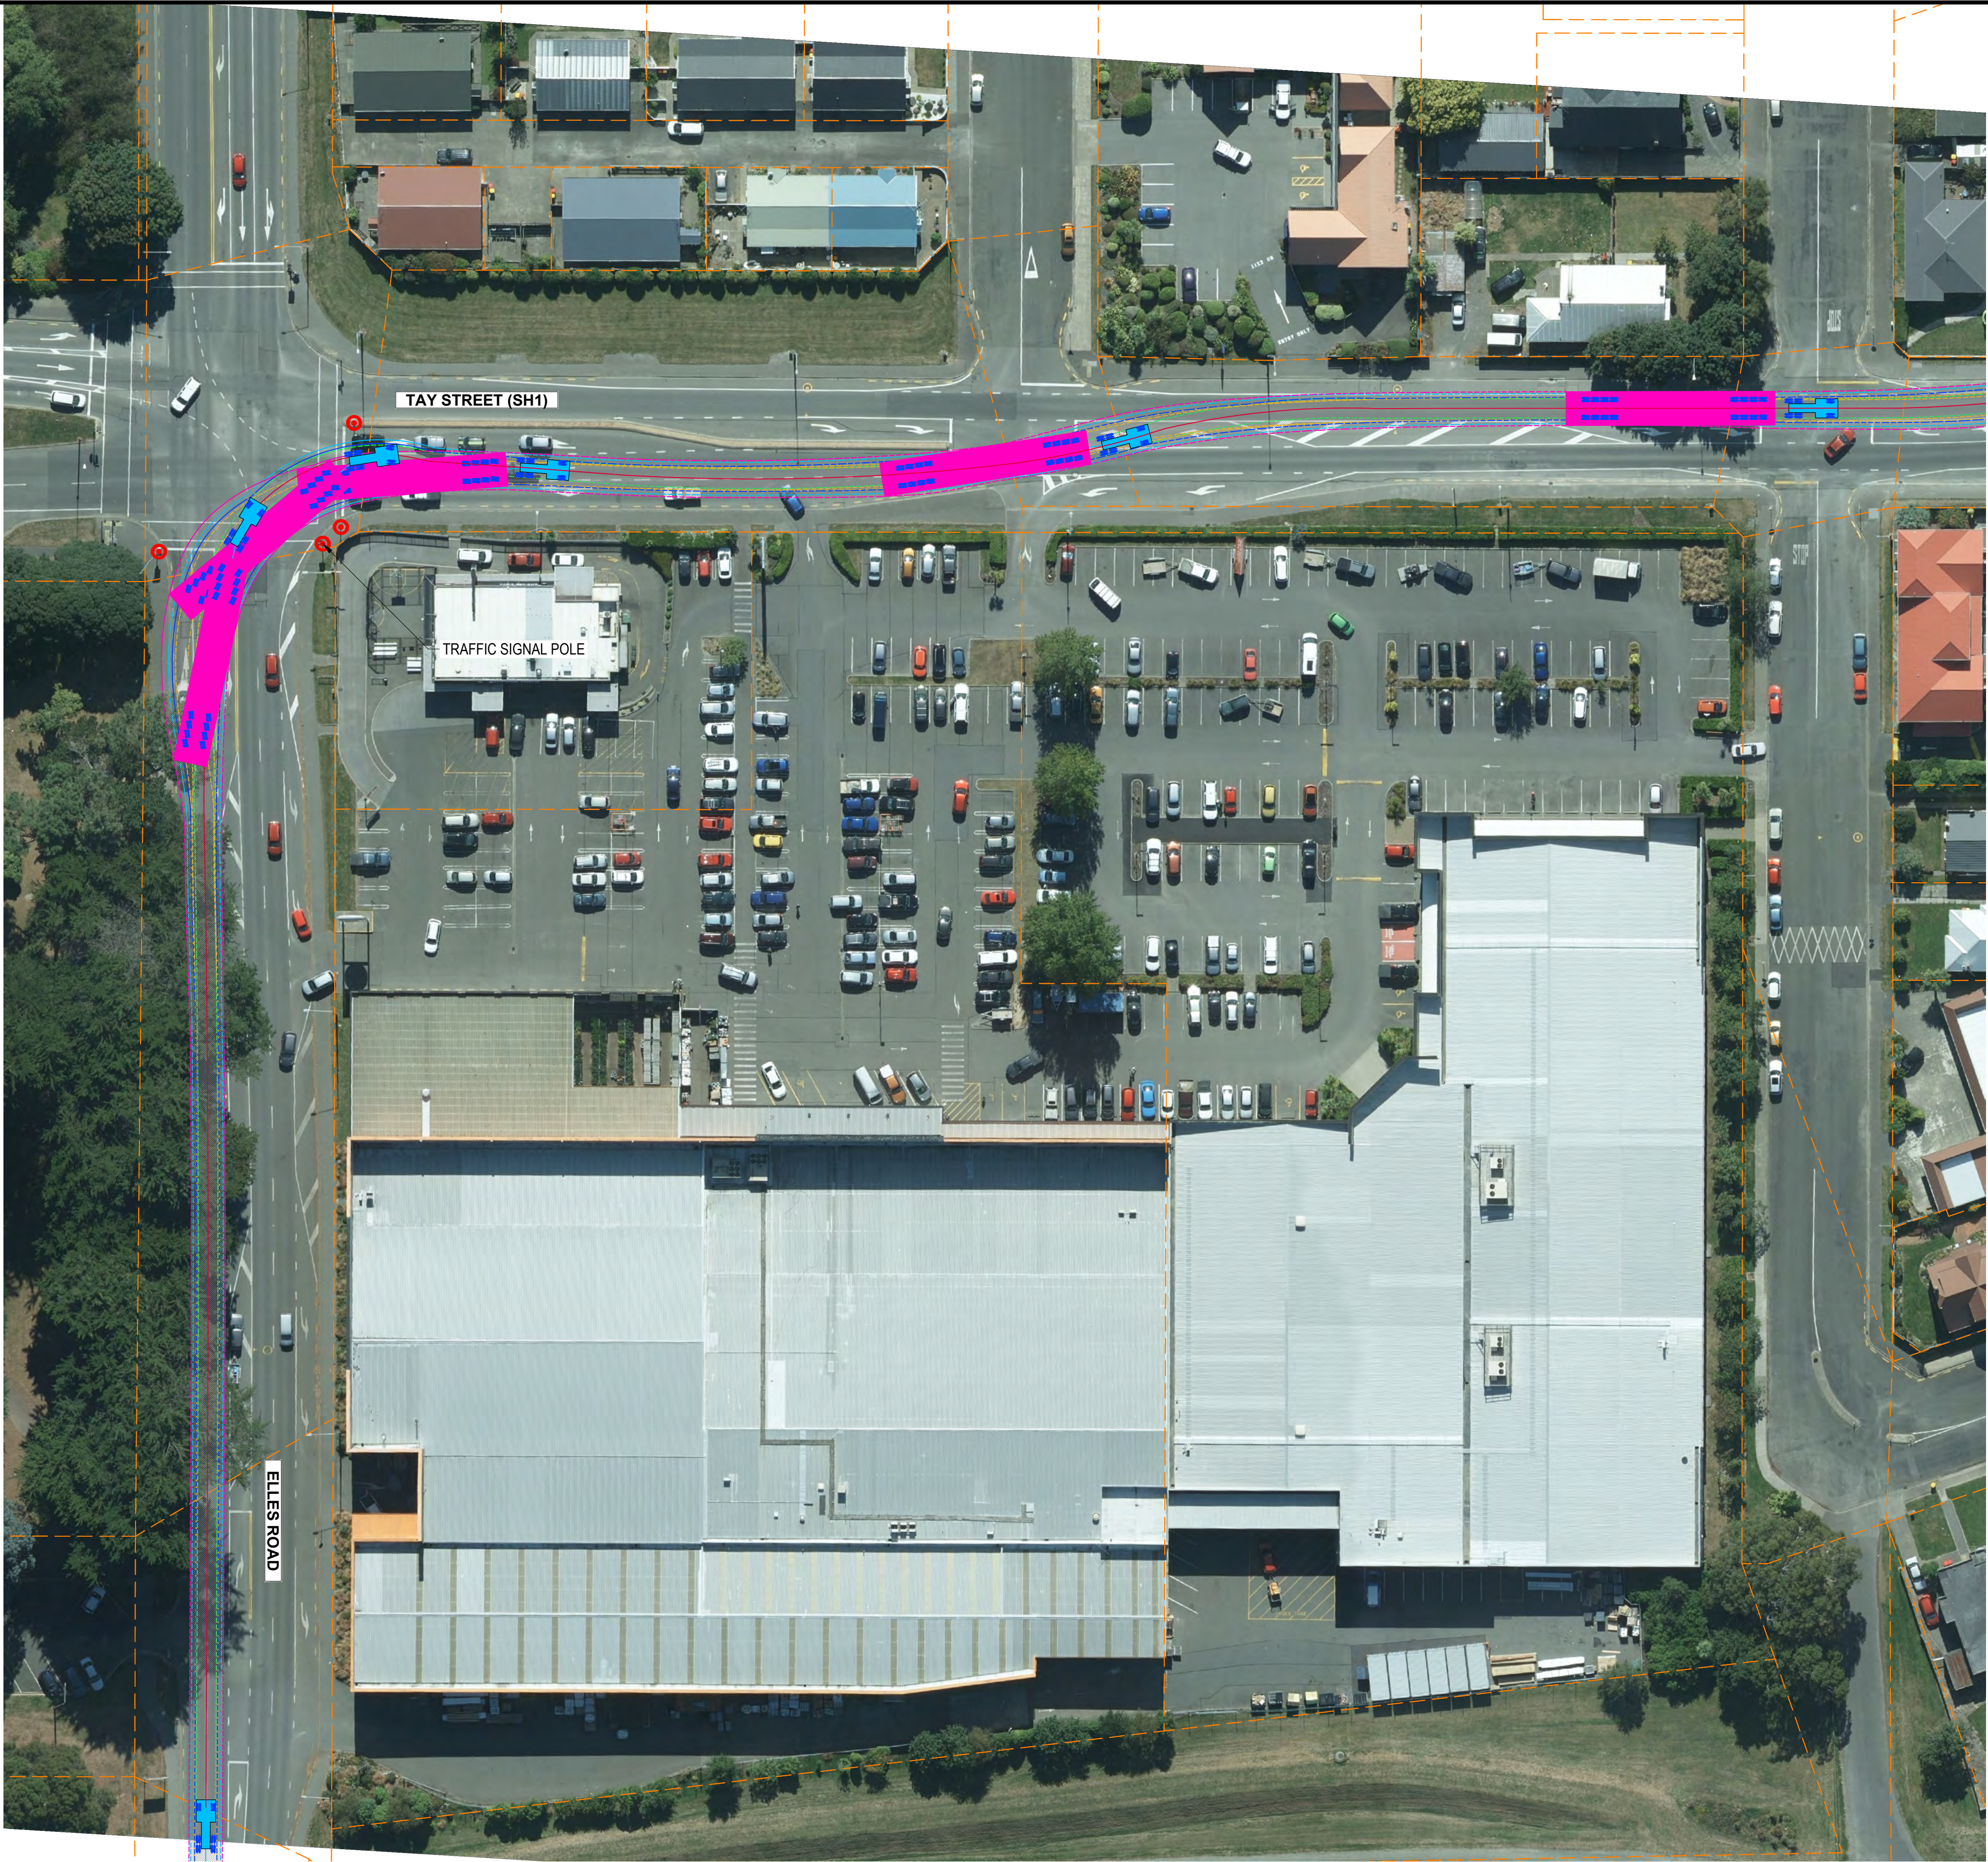

NOT FOR CONSTRUCTION

A		ISSUED FOR INFORMATION ONLY		AKJ		CR	14.11.23
REV				DRN	CHK	APP	DATE
		REVISIONS					

SURVEYED		
DESIGNED	Chris Rossiter	11.2023
DRAWN	Alex Jagodzinski	11.2023
CAD REVIEW		
APPROVED		
PROF REGISTRATION:		




Client:

CONTACT ENERGY LIMITED
MIMHAU WINDFARM

PORT TO SITE ROUTE - ELLES ROAD TO SH1 INTERSECTION
TOWER VEHICLE TRACKING

Status Stamp	WORKING PLOT	
Date Stamp	14.11.2023	
Scales	1:500 @ A1	1:1000 @ A3
Drawing No.	310205681_C060 - FIG 3	Rev. A

ORIGINAL SIZE A1
26/06/2023 1:15 PM
DO NOT SCALE - IF IN DOUBT, ASK

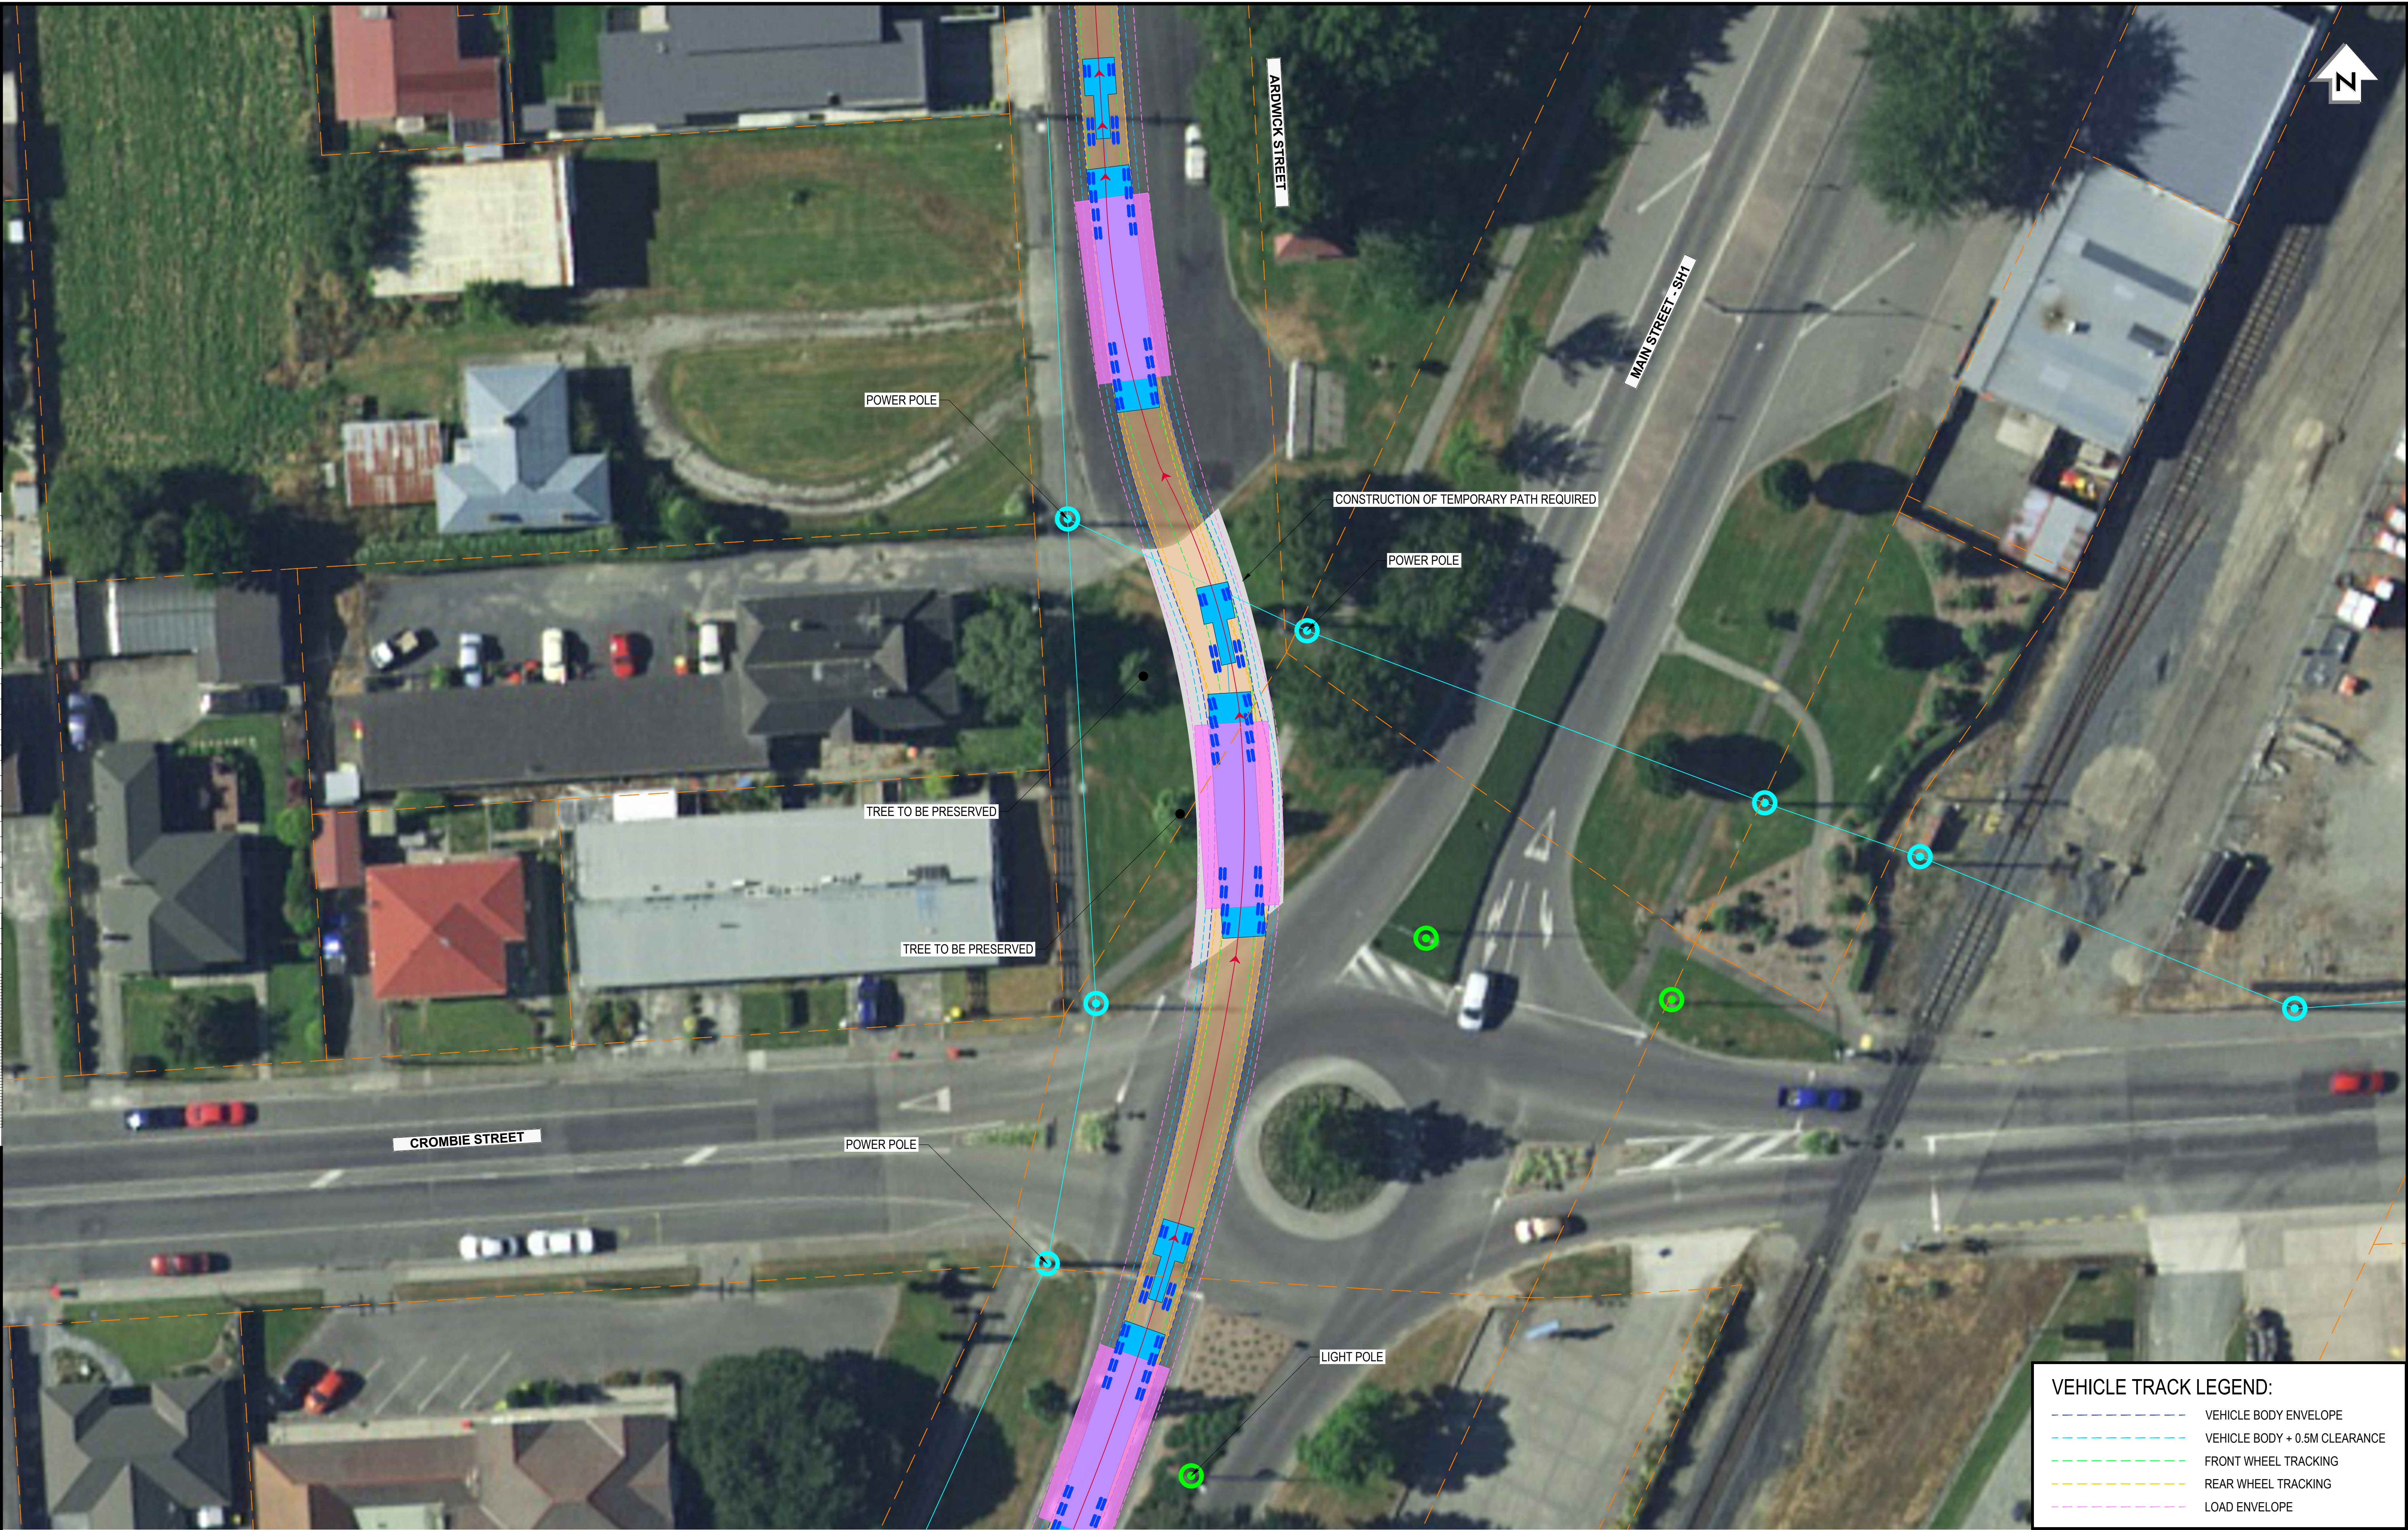

VEHICLE TRACK LEGEND:	
---	VEHICLE BODY ENVELOPE
---	VEHICLE BODY + 0.5M CLEARANCE
---	FRONT WHEEL TRACKING
---	REAR WHEEL TRACKING
---	LOAD ENVELOPE

NOT FOR CONSTRUCTION

						SURVEYED					Client:	CONTACT ENERGY LIMITED MIMHAU WINDFARM		Status Stamp		WORKING PLOT	
						DESIGNED		Chris Rossiter 05.2025						Date Stamp		02.05.2025	
						DRAWN		Alex Jagodzinski 05.2025				Scales: 1:250 @ A1 1:500 @ A3					
						CAD REVIEW											
						APPROVED						Drawing No. 310205681_C100 - TR1 Rev. A					
						PROF REGISTRATION:											
ISSUED FOR INFORMATION ONLY						AKJ	CR		05.25			MAIN STREET SH1 / ARDWICK STREET 6.0 x 15.0 METRE TOWER SECTION VEHICLE TRACKING		Status Stamp		WORKING PLOT	
A	REV	REVISIONS				DRN	CHK	APP	DATE								

ORIGINAL SIZE A1
26/06/2023 1:15 PM
DO NOT SCALE - IF IN DOUBT, ASK



VEHICLE TRACK LEGEND:	
---	VEHICLE BODY ENVELOPE
---	VEHICLE BODY + 0.5M CLEARANCE
---	FRONT WHEEL TRACKING
---	REAR WHEEL TRACKING
---	LOAD ENVELOPE

NOT FOR CONSTRUCTION

A		ISSUED FOR INFORMATION ONLY	AKJ	CR		05.25
REV		REVISIONS	DRN	CHK	APP	DATE

SURVEYED		
DESIGNED	Chris Rossiter	05.2025
DRAWN	Alex Jagodzinski	05.2025
CAD REVIEW		
APPROVED		
PROF REGISTRATION:		




Client:

CONTACT ENERGY LIMITED
MIMHAU WINDFARM

MAIN STREET SH1 / ARDWICK STREET
4.5 x 30.0 METRE TOWER SECTION VEHICLE TRACKING


Status Stamp	WORKING PLOT	
Date Stamp	02.05.2025	
Scales	1:250 @ A1	1:500 @ A3
Drawing No.	310205681_C100 - TR2	Rev. A

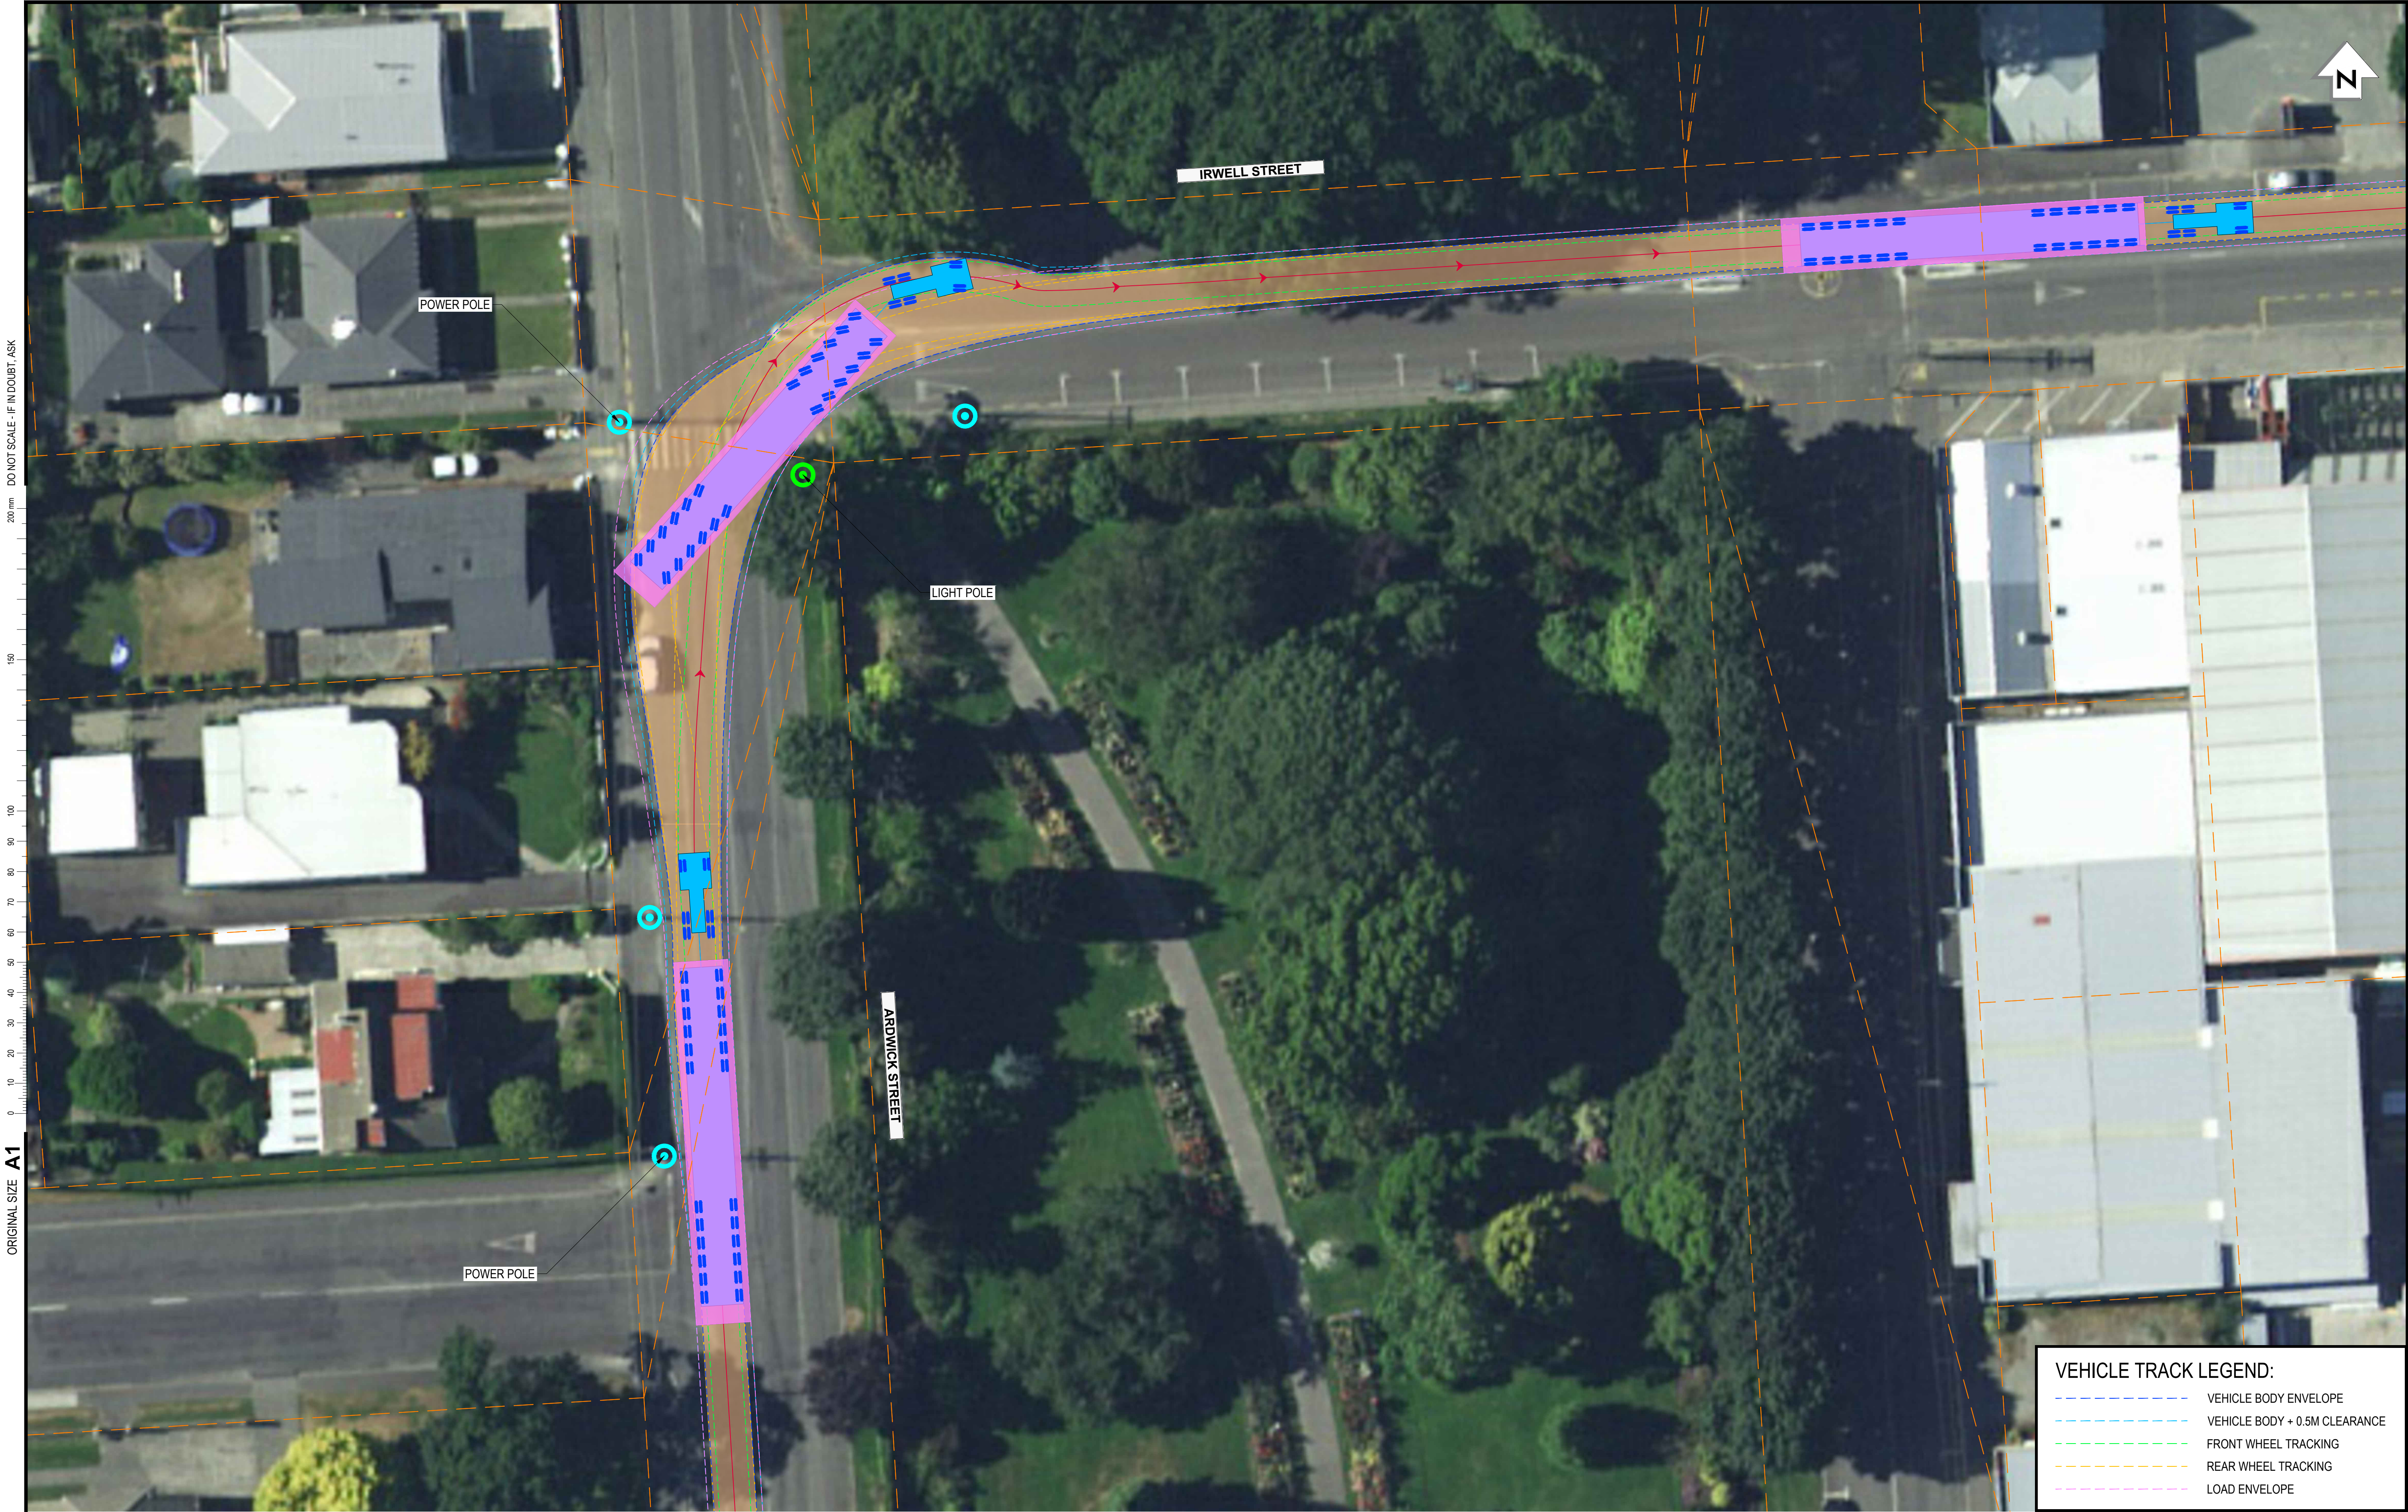

VEHICLE TRACK LEGEND:	
---	VEHICLE BODY ENVELOPE
---	VEHICLE BODY + 0.5M CLEARANCE
---	FRONT WHEEL TRACKING
---	REAR WHEEL TRACKING
---	LOAD ENVELOPE


NOT FOR CONSTRUCTION

26/06/2023 1:15 PM	
--------------------	--	--	

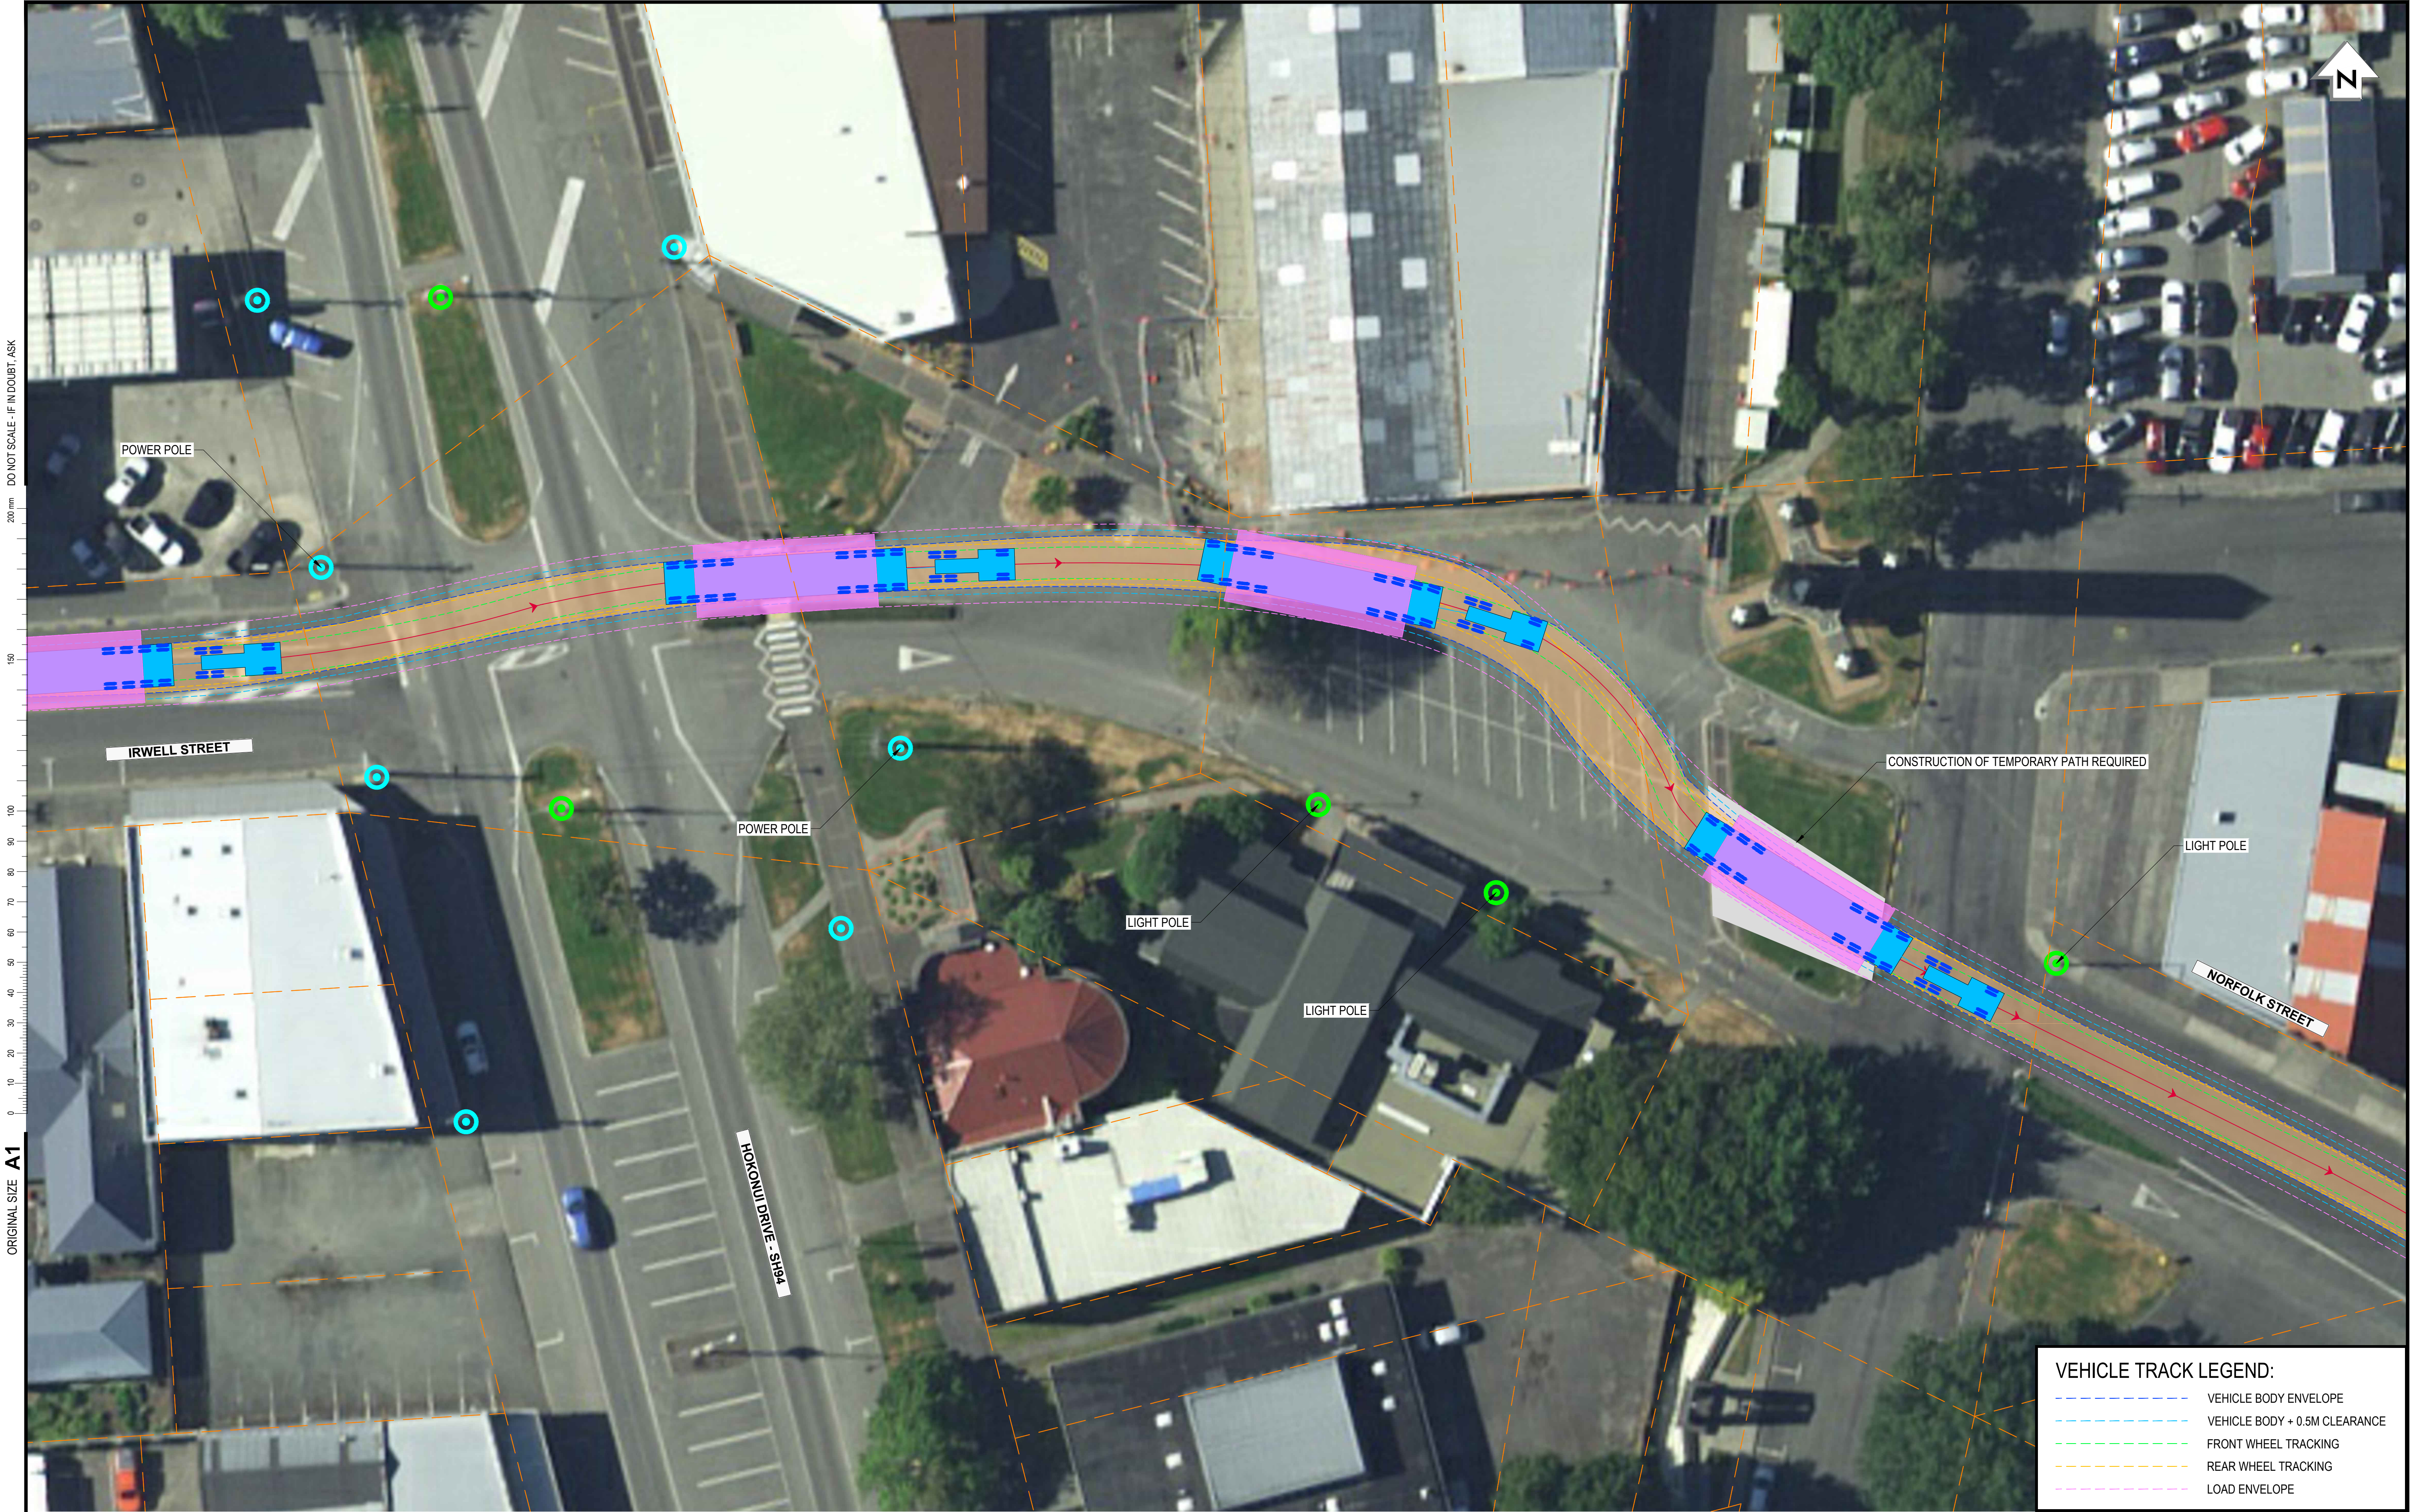

ORIGINAL SIZE A1
26/06/2023 1:15 PM
DO NOT SCALE - IF IN DOUBT, ASK

VEHICLE TRACK LEGEND:	
	VEHICLE BODY ENVELOPE
	VEHICLE BODY + 0.5M CLEARANCE
	FRONT WHEEL TRACKING
	REAR WHEEL TRACKING
	LOAD ENVELOPE

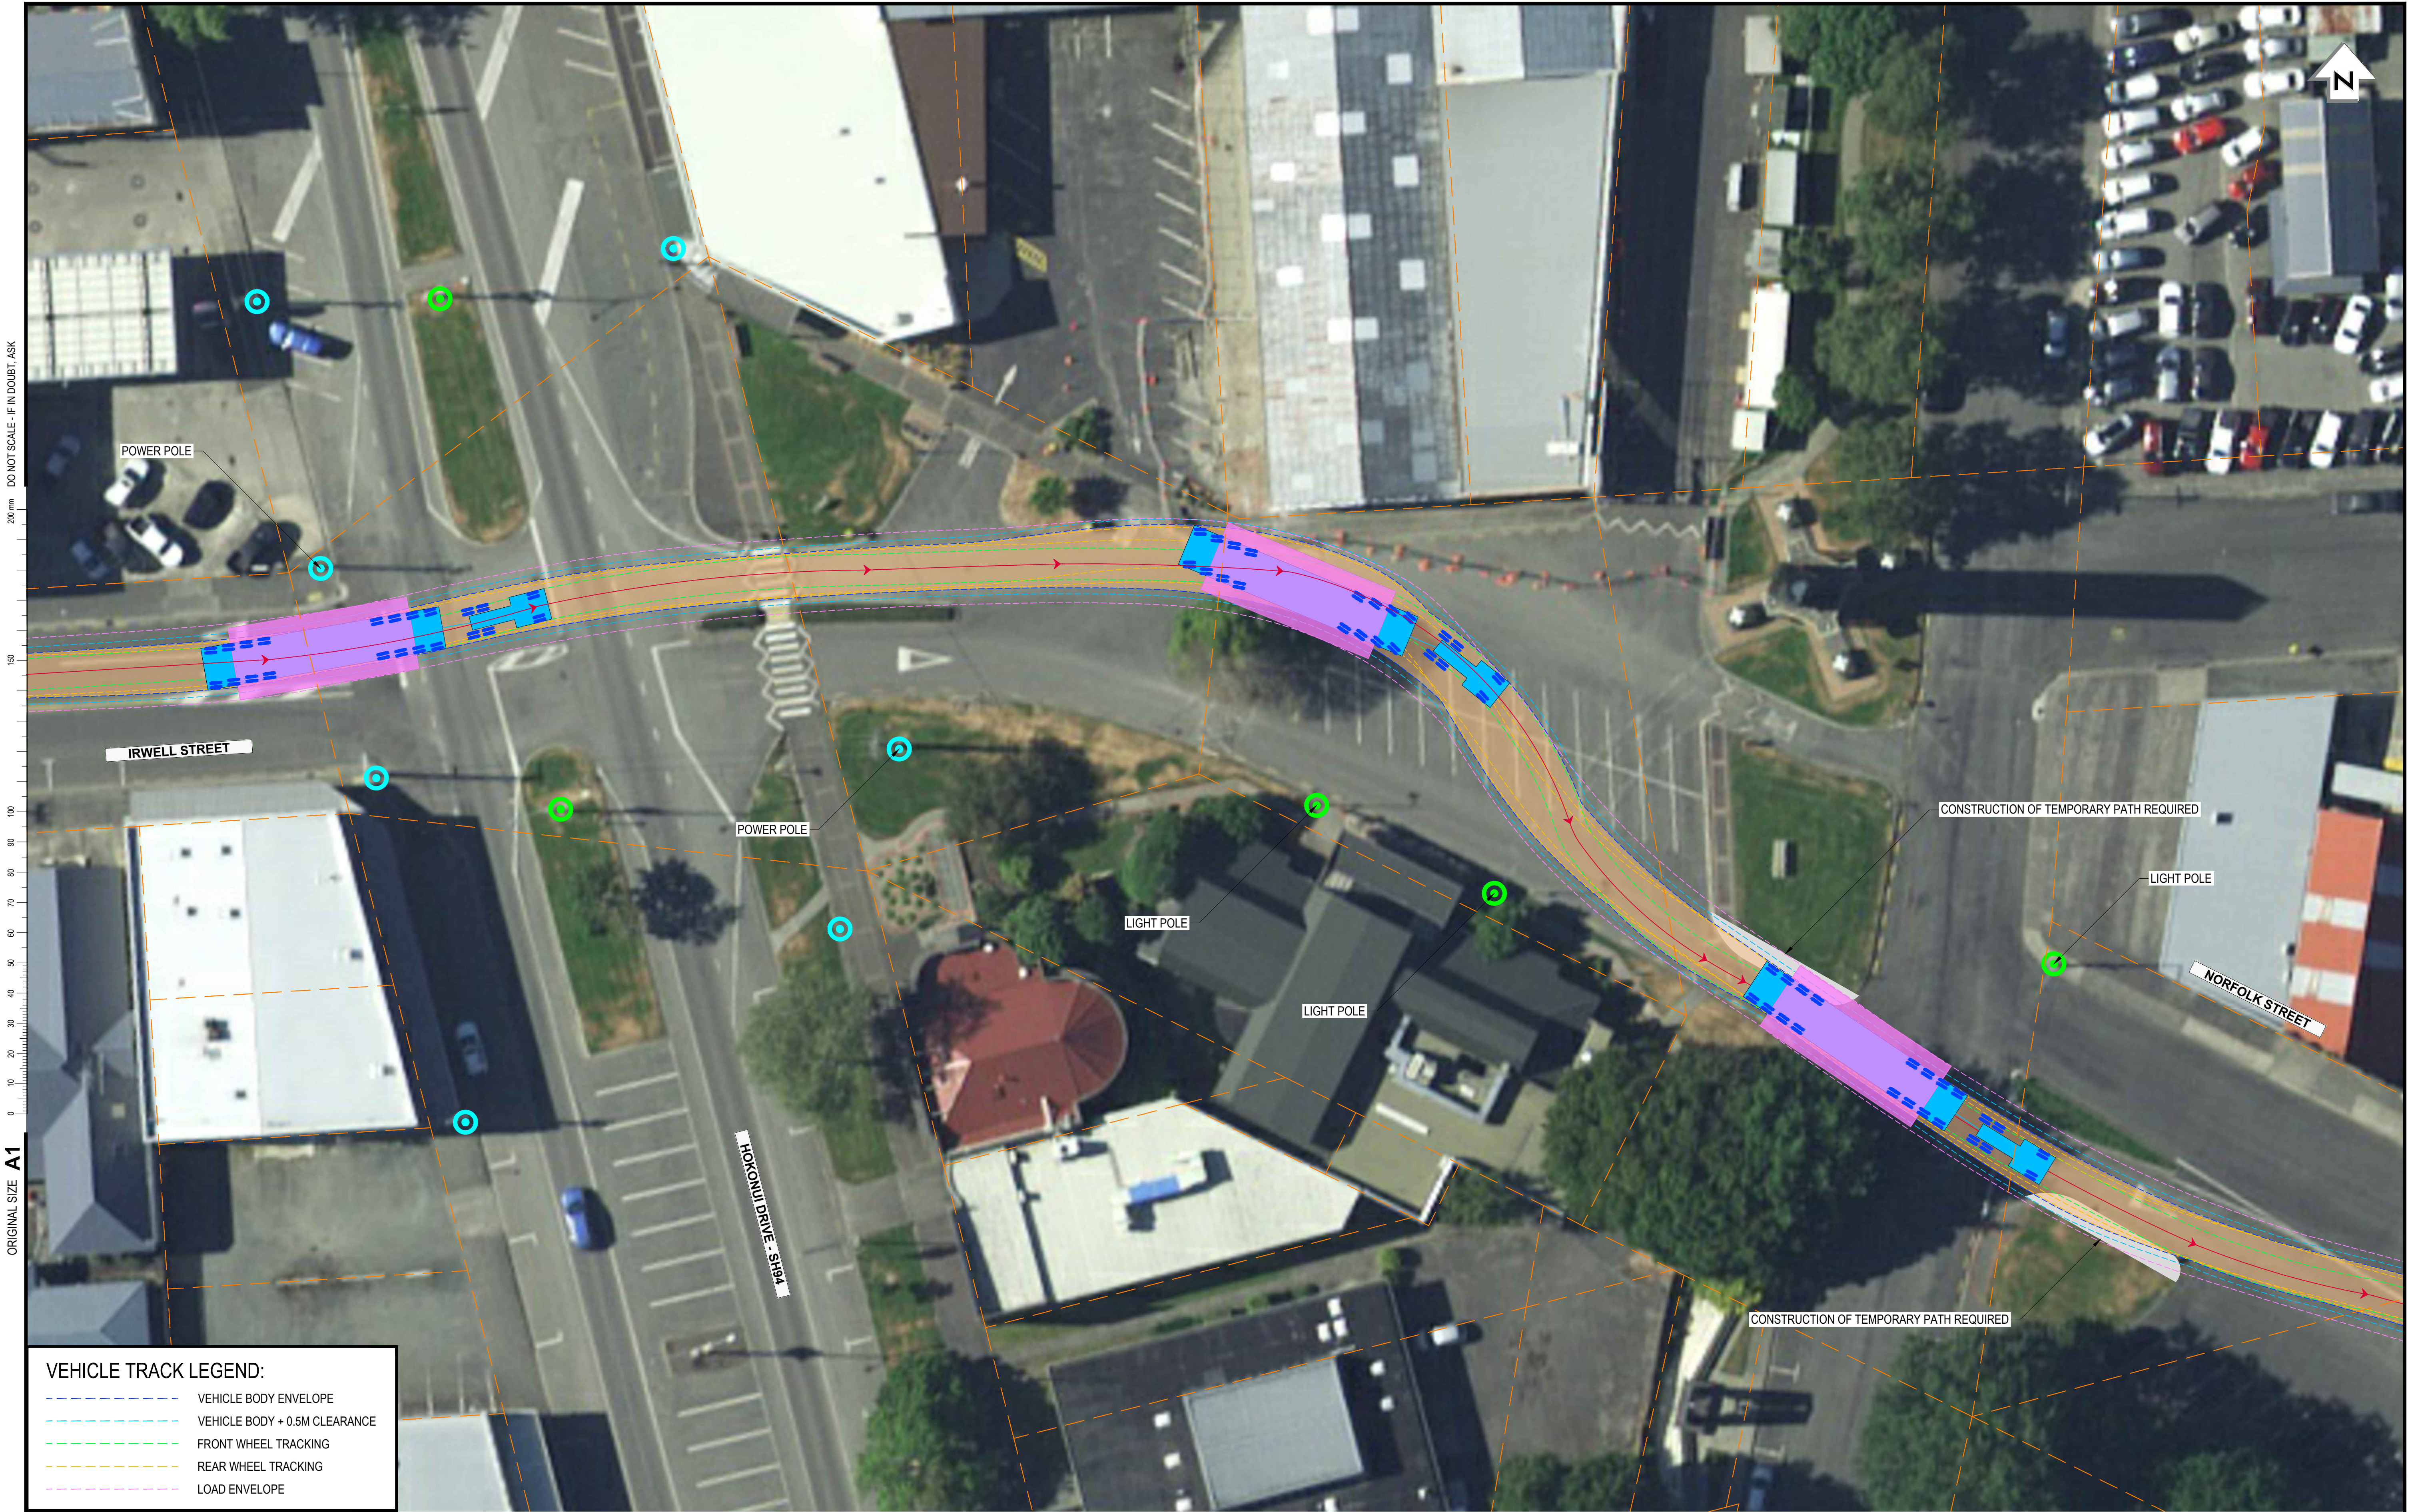

VEHICLE TRACK LEGEND:				
	VEHICLE BODY ENVELOPE			
	VEHICLE BODY + 0.5M CLEARANCE			
	FRONT WHEEL TRACKING			
	REAR WHEEL TRACKING			
	LOAD ENVELOPE			

NOT FOR CONSTRUCTION	
26/06/2023 1:15 PM	

200 mm
DO NOT SCALE - IF IN DOUBT, ASK

150

100

90

80

70

60

50

40

30


20

10

0

ORIGINAL SIZE A1


26/06/2023 1:15 PM

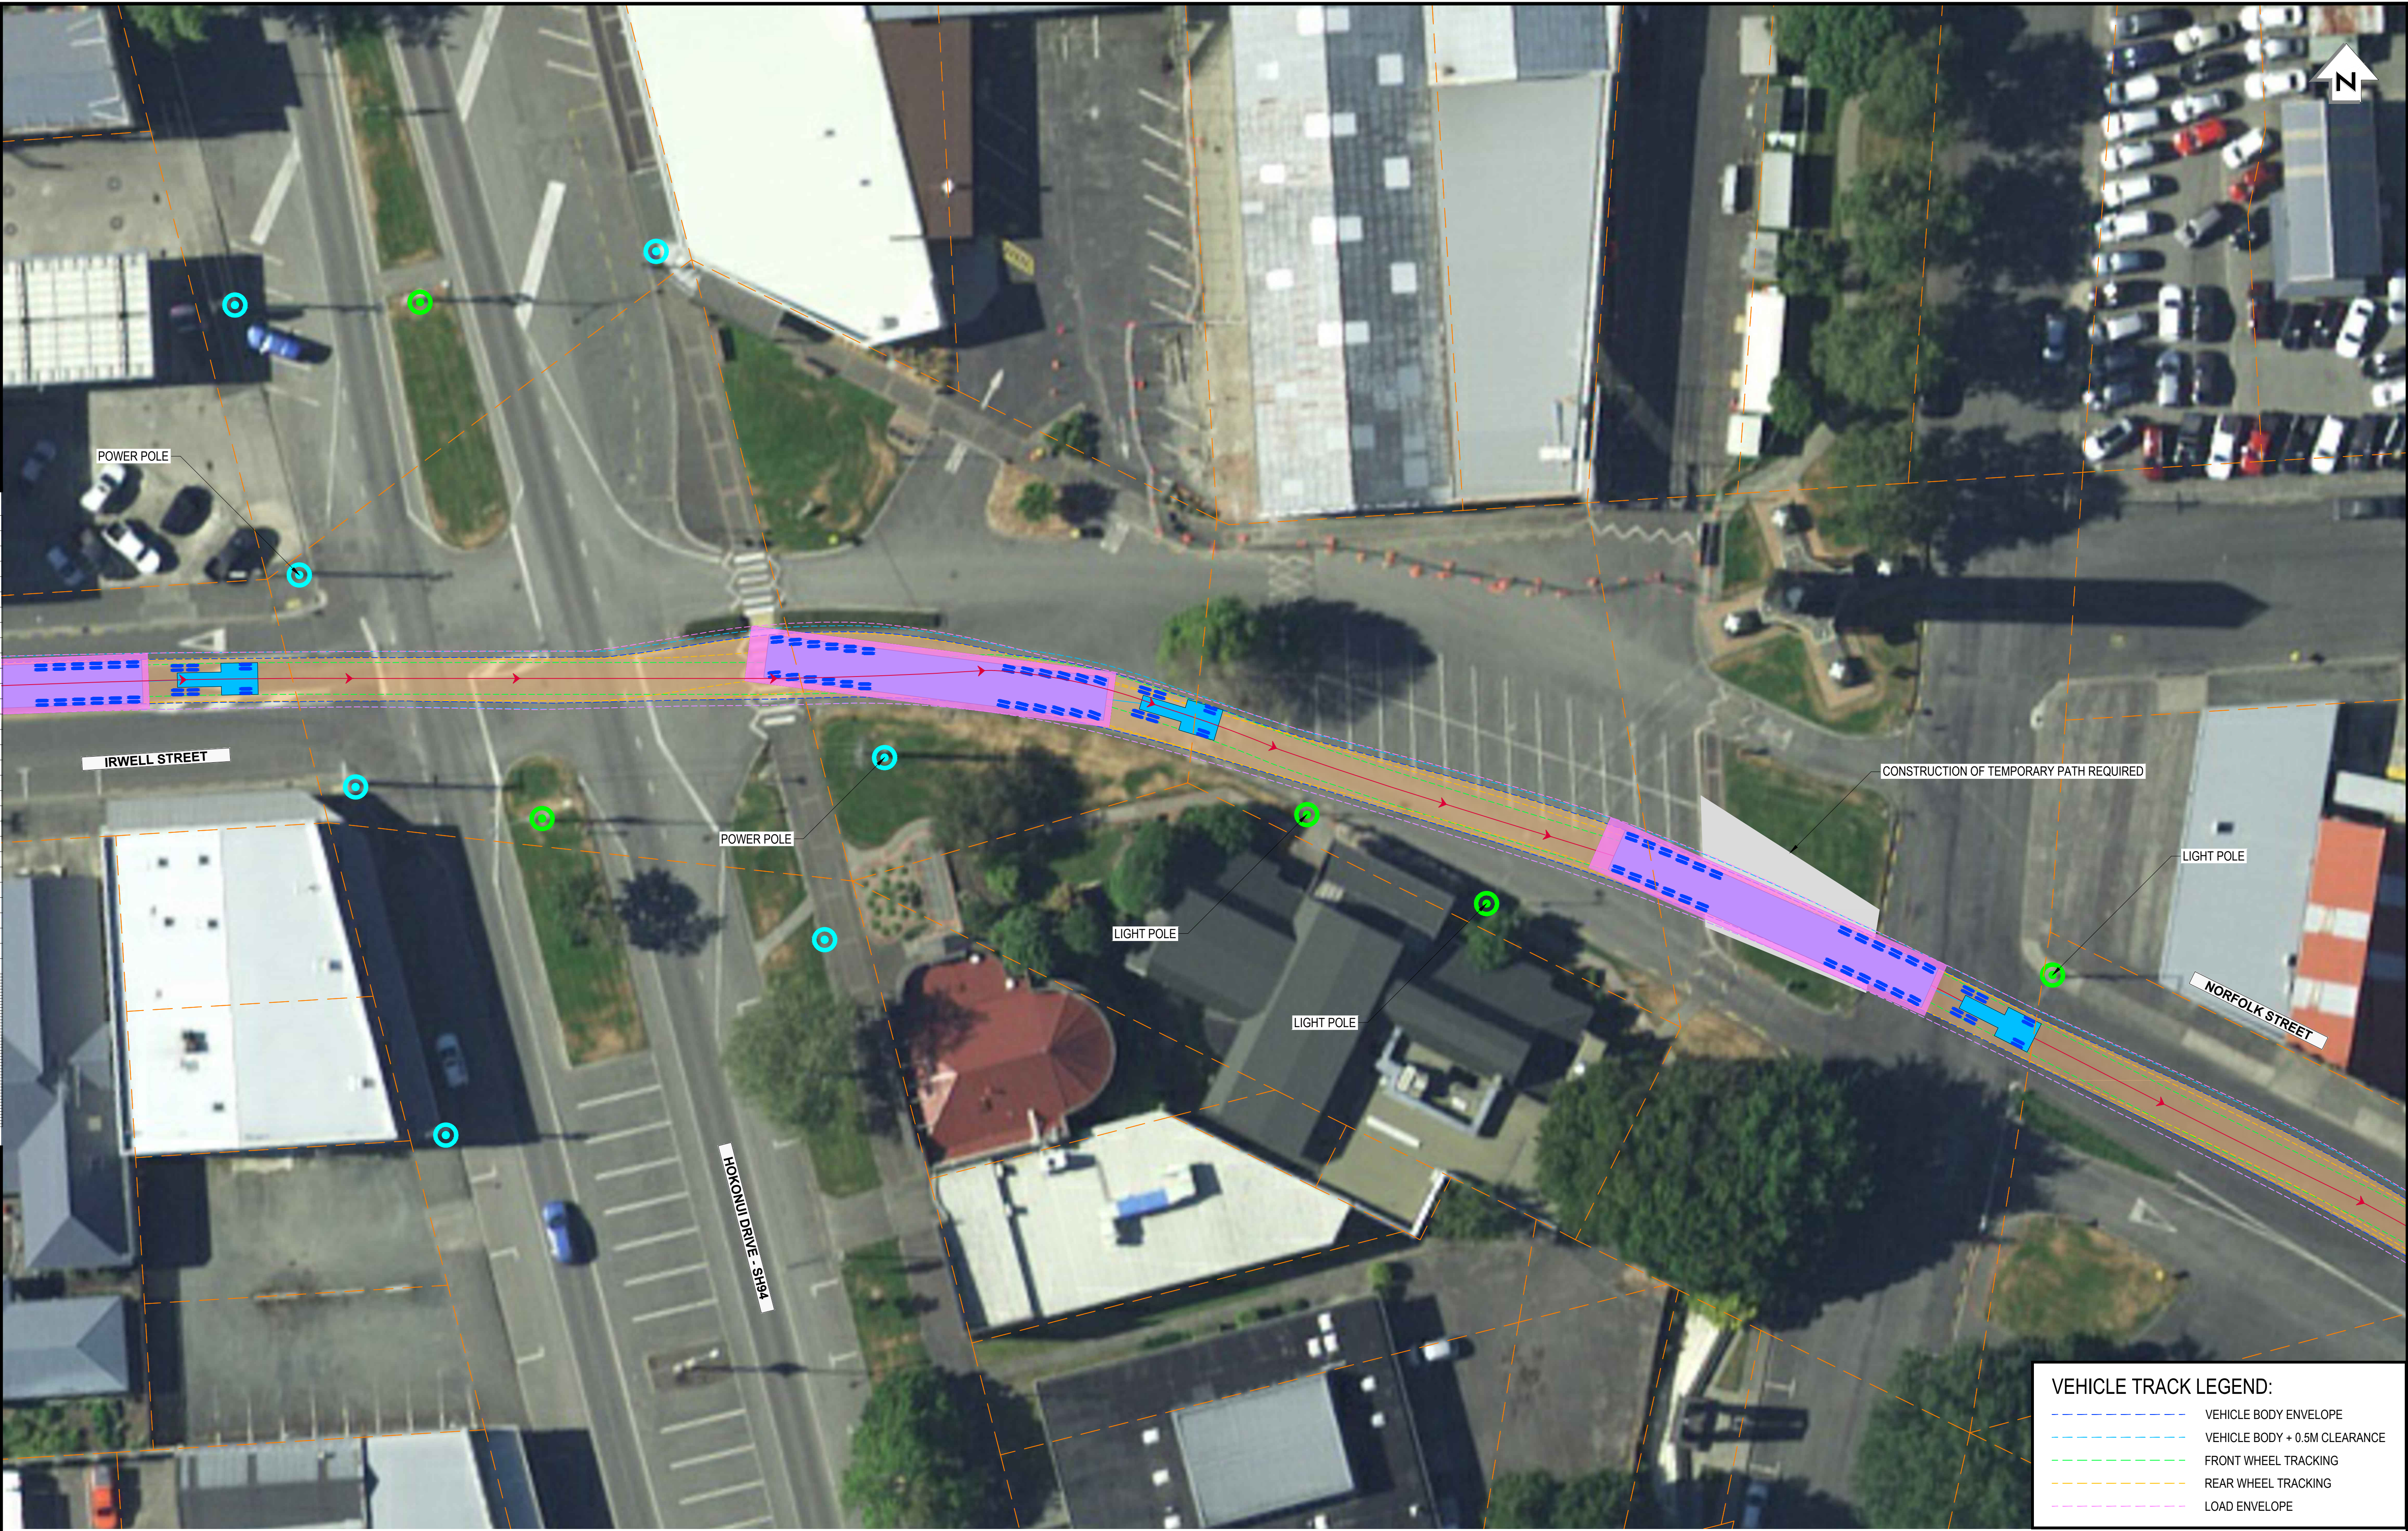

VEHICLE TRACK LEGEND:	
---	VEHICLE BODY ENVELOPE
---	VEHICLE BODY + 0.5M CLEARANCE
---	FRONT WHEEL TRACKING
---	REAR WHEEL TRACKING
---	LOAD ENVELOPE

NOT FOR CONSTRUCTION


	</
--	--	----

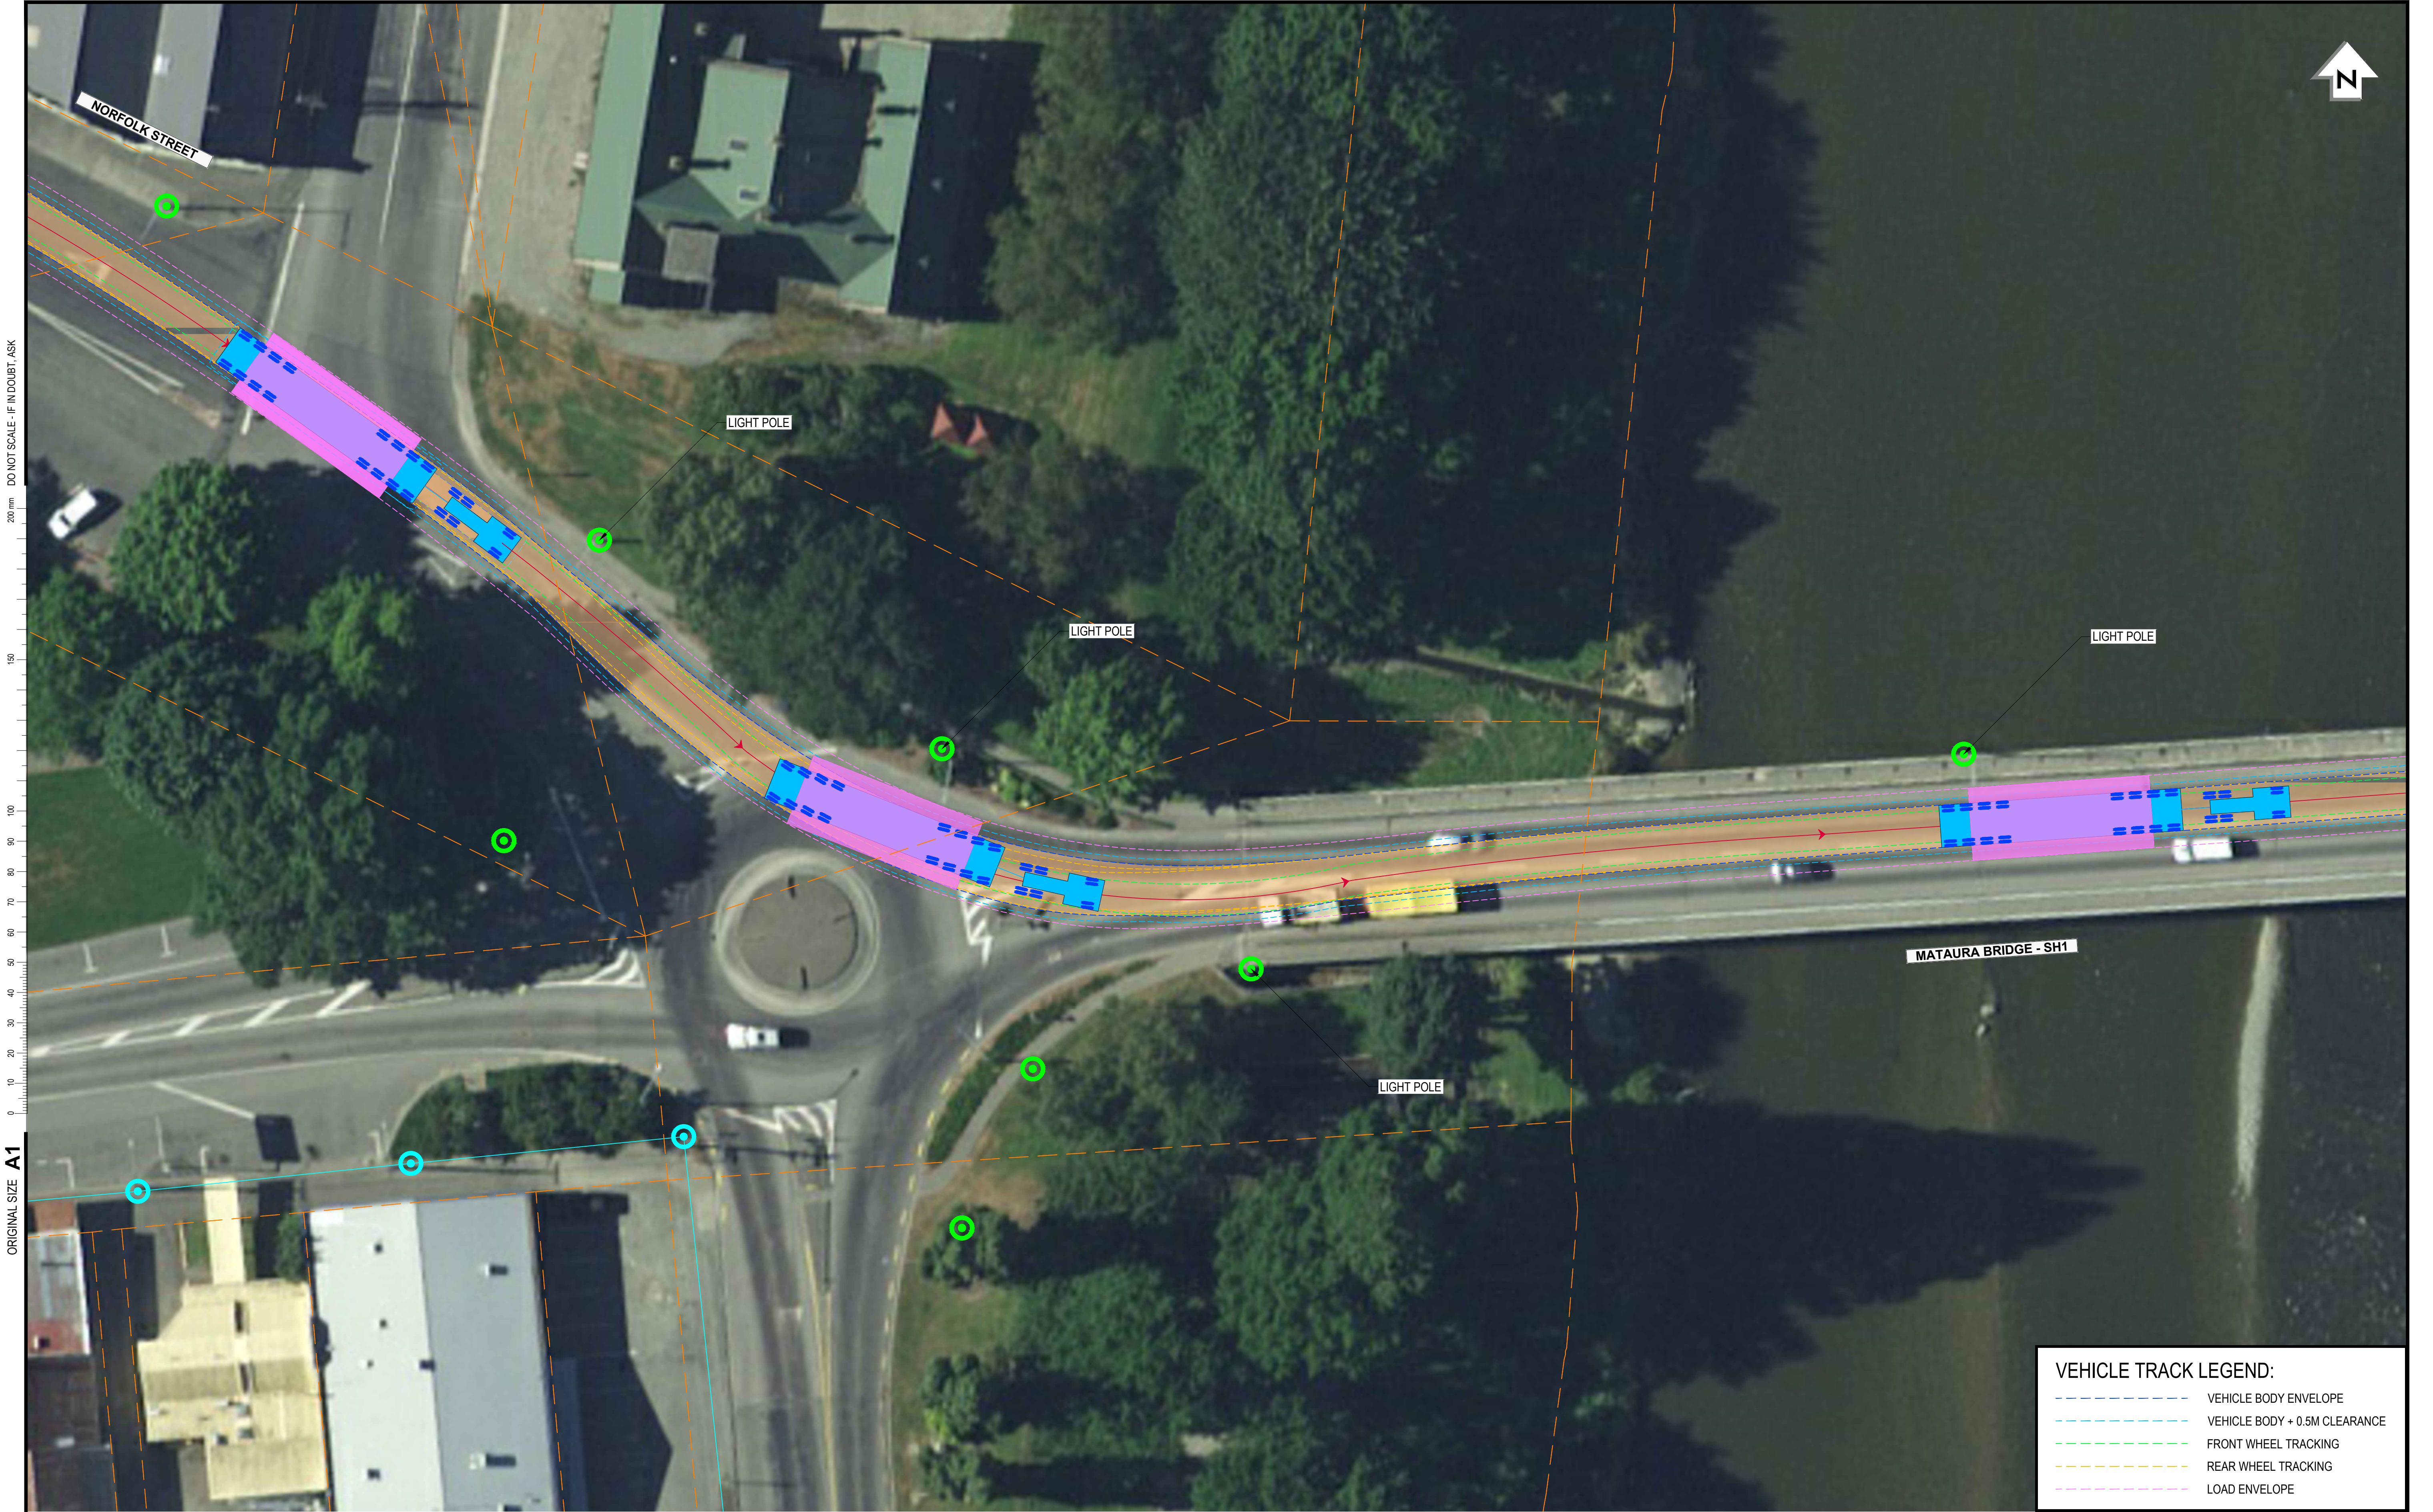

VEHICLE TRACK LEGEND:	
---	VEHICLE BODY ENVELOPE
---	VEHICLE BODY + 0.5M CLEARANCE
---	FRONT WHEEL TRACKING
---	REAR WHEEL TRACKING
---	LOAD ENVELOPE

NOT FOR CONSTRUCTION

26/06/2023 1:15 PM											SURVEYED				Client:	CONTACT ENERGY LIMITED MIMHAU WINDFARM		Status Stamp		WORKING PLOT																	
											DESIGNED							Chris Rossiter		05.2025		Date Stamp		02.05.2025													
											DRAWN							Alex Jagodzinski			05.2025																
											CAD REVIEW																										
											APPROVED																										
A REV										ISSUED FOR INFORMATION ONLY										AKJ DRN		CR CHK		APP		05.25 DATE		PROF REGISTRATION:		NORFOLK STREET / MATAURA BRIDGE - SH1 6.0 x 15.0 METRE TOWER SECTION VEHICLE TRACKING		Scales 1:250 @ A1 1:500 @ A3		Drawing No. 310205681_C100 - TR7		Rev. A	
REVISIONS																																					
COPYRIGHT © THESE DRAWINGS SHALL ONLY BE USED FOR THE PURPOSE FOR WHICH THEY WERE SUPPLIED. ANY RE-USE IS PROHIBITED AND NO PART OF THIS DOCUMENT MAY BE REPRODUCED OR DISTRIBUTED WITHOUT THE WRITTEN PERMISSION OF STANTEC.																																					

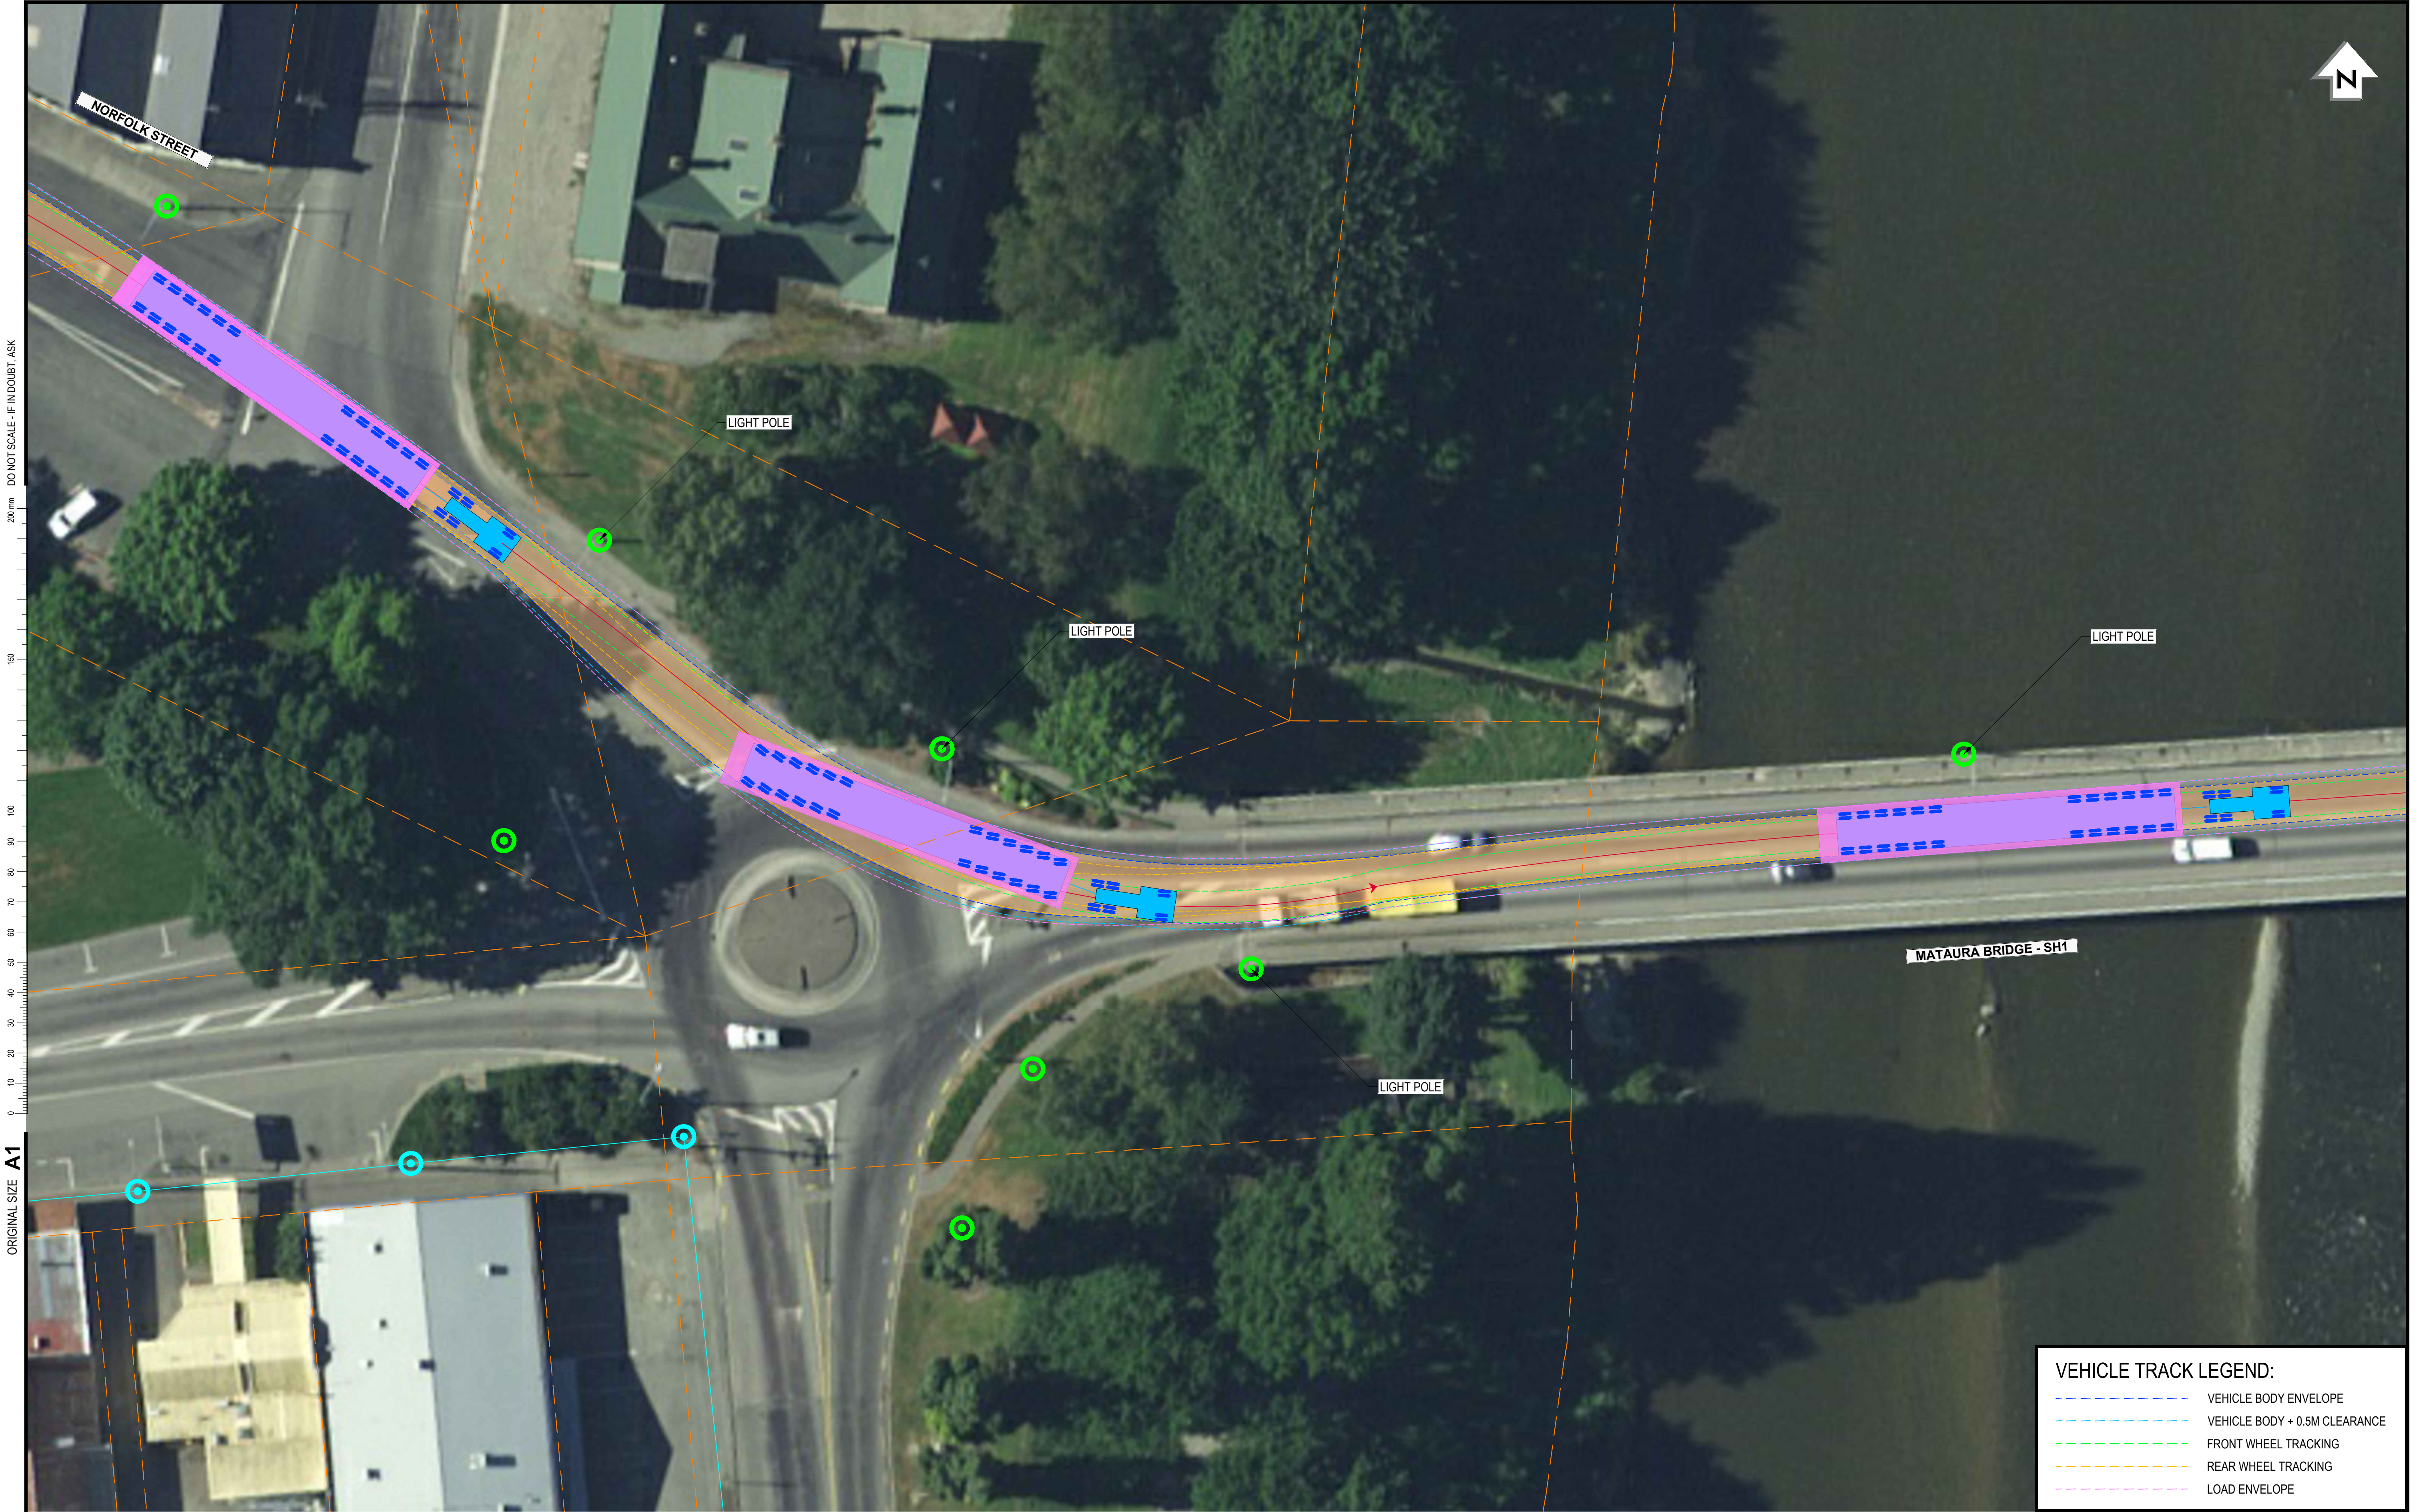

ORIGINAL SIZE A1

26/06/2023 1:15 PM

ISSUED FOR INFORMATION ONLY					
REVISIONS					
A	REV	AKJ	CR	APP	05.25
		DRN	CHK		DATE

SURVEYED		
DESIGNED	Chris Rossiter	05.2025
DRAWN	Alex Jagodzinski	05.2025
CAD REVIEW		
APPROVED		
PROF REGISTRATION:		



Client:	
---------	--

CONTACT ENERGY LIMITED MIMHAU WINDFARM
NORFOLK STREET / MATAURA BRIDGE - SH1 4.5 x 30.0 METRE TOWER SECTION VEHICLE TRACKING


NOT FOR CONSTRUCTION	
Status Stamp	WORKING PLOT
Date Stamp	02.05.2025
Scales	1:250 @ A1 1:500 @ A3
Drawing No.	310205681_C100 - TR8
Rev.	A

200 mm

DO NOT SCALE - IF IN DOUBT, ASK

ORIGINAL SIZE A1

2011/2018 4:43 p.m.

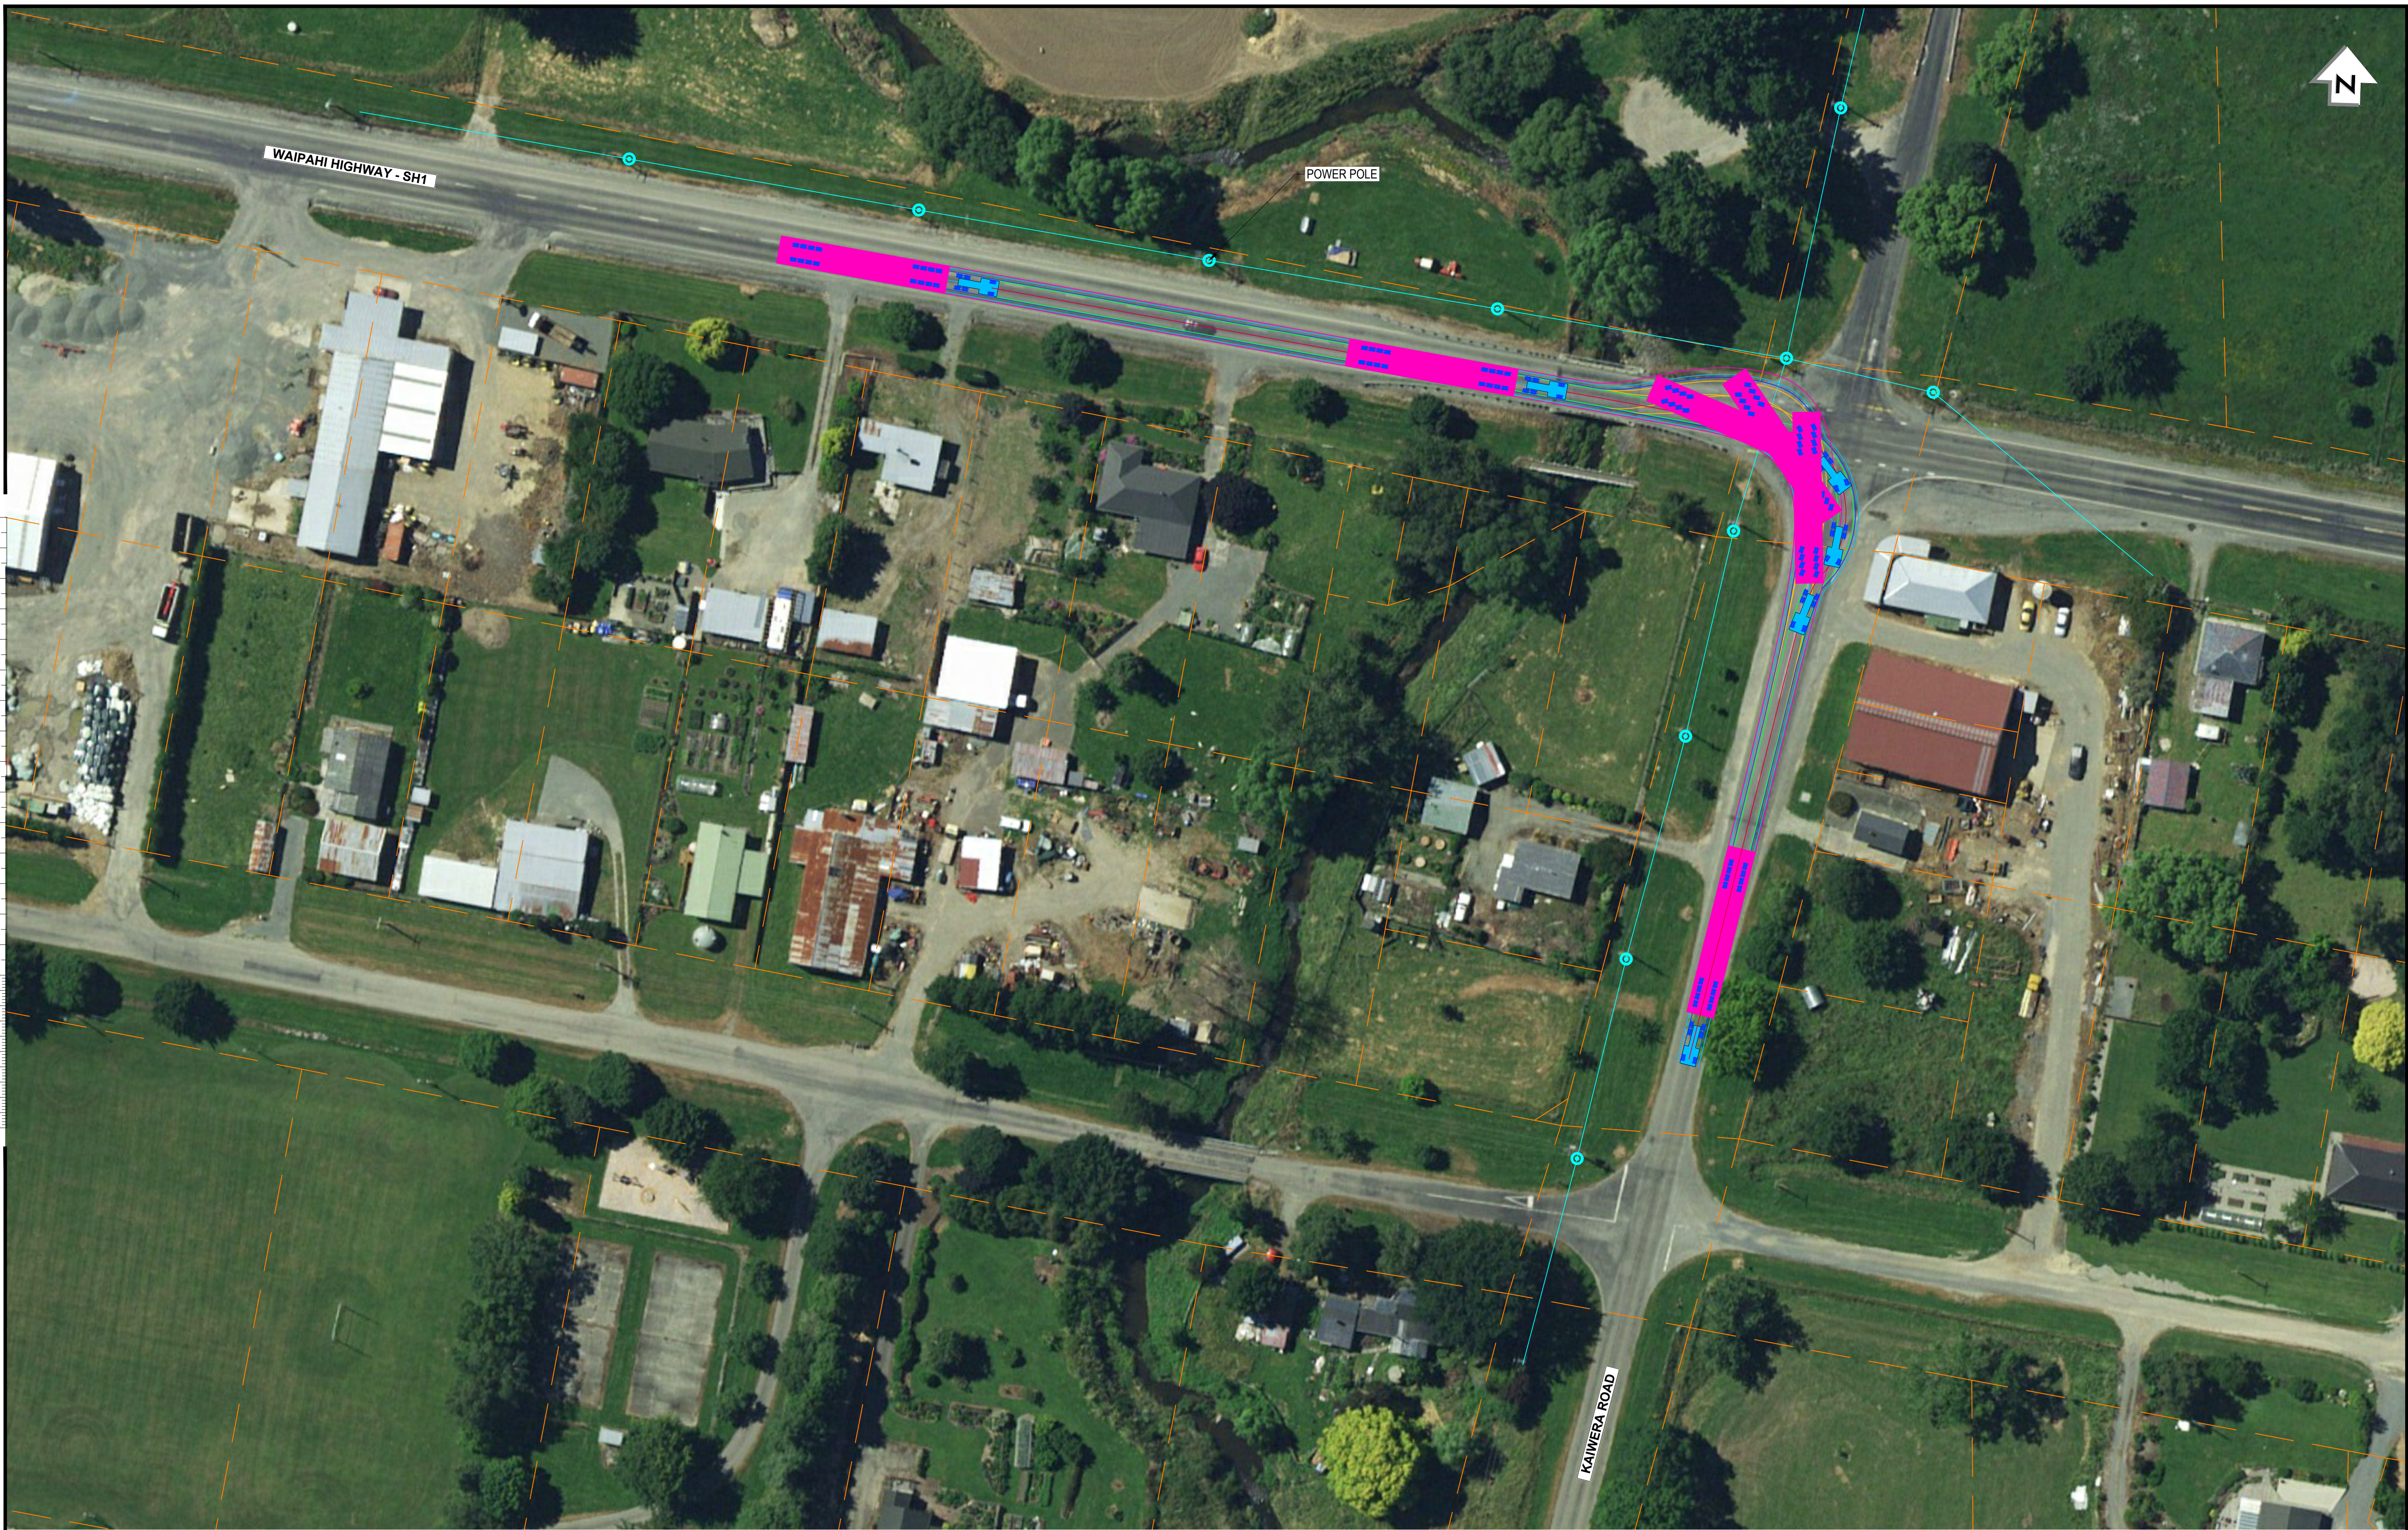


NOT FOR CONSTRUCTION

										SURVEYED					Client:	CONTACT ENERGY LIMITED MIMHAU WINDFARM				Status Stamp		WORKING PLOT			
										DESIGNED		Chris Rossiter								06.2023		Date Stamp		14.11.2023	
										DRAWN		Alex Jagodzinski				06.2023									
										CAD REVIEW															
										APPROVED															
										PROF REGISTRATION:								Scales		1:500 @ A1 1:1000 @ A3					
																		Drawing No.		310205681_C030 - FIG 1		Rev.		B	

200 mm
DO NOT SCALE - IF IN DOUBT, ASK

ORIGINAL SIZE **A1**

20/11/2018 4:43 p.m.

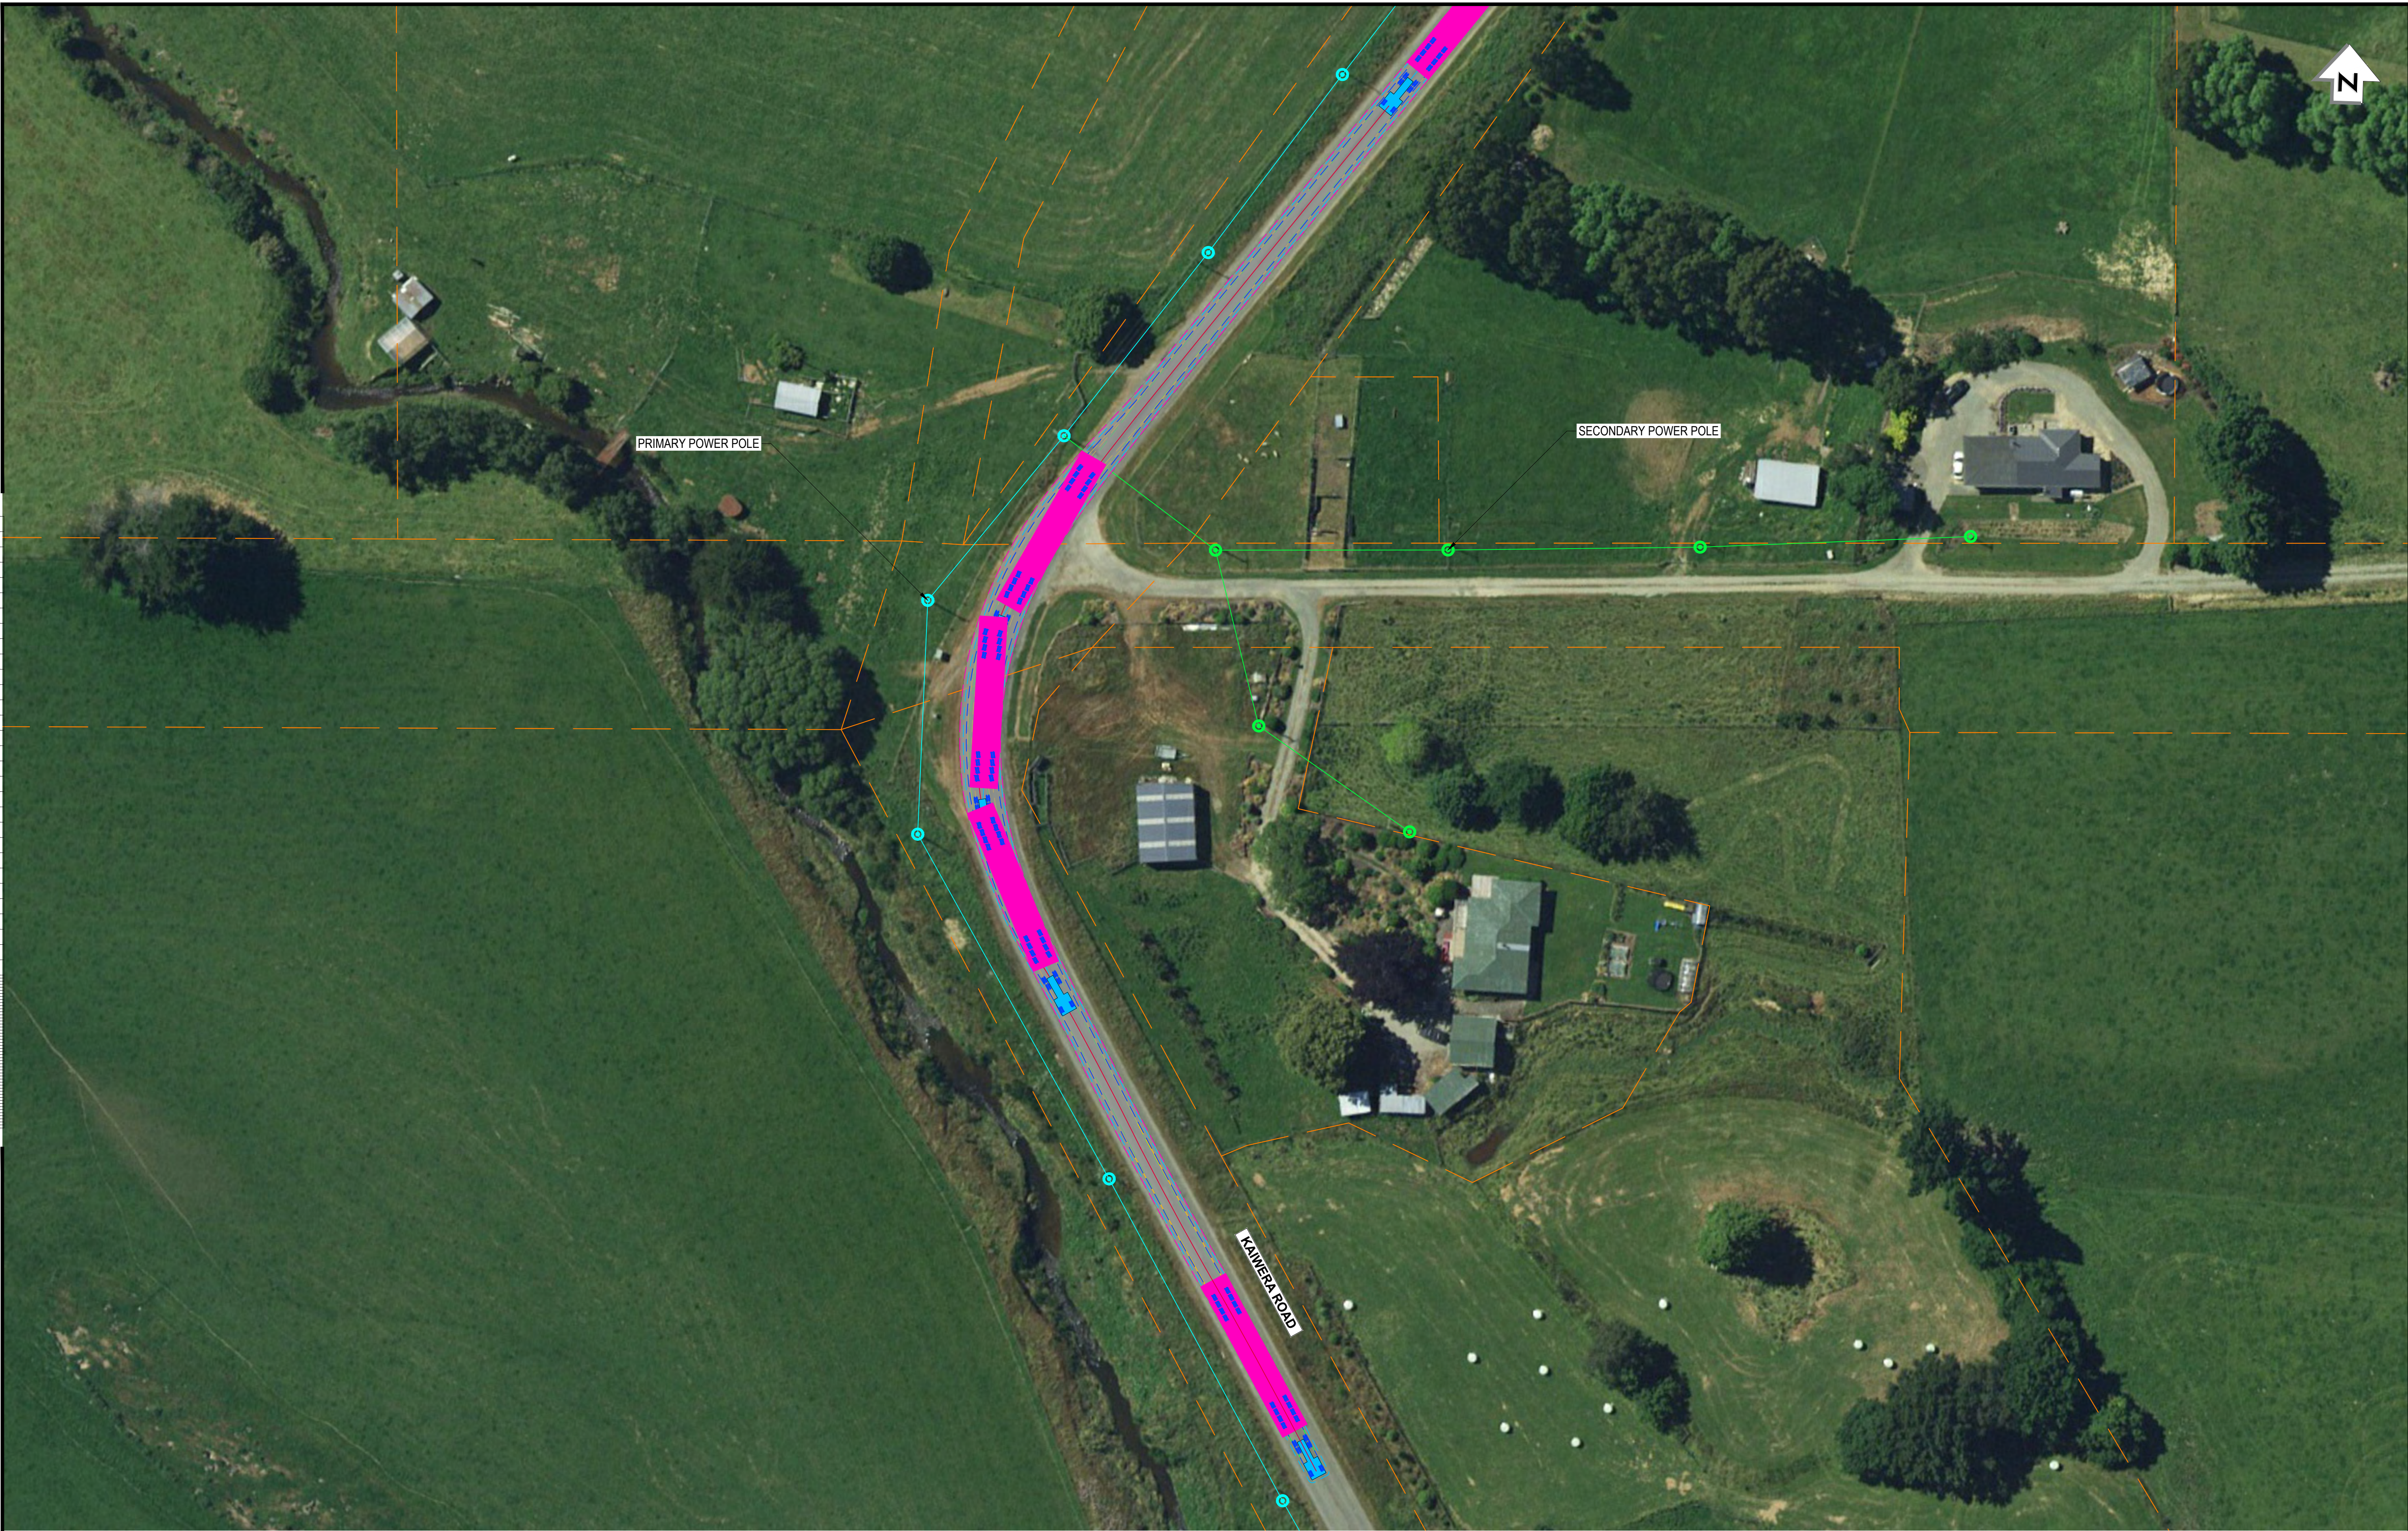

NOT FOR CONSTRUCTION

B		AERIAL IMAGERY UPDATED		AKJ	CR		14.11.23
A		ISSUED FOR INFORMATION ONLY		AKJ	CR		06.23
REV		REVISIONS		DRN	CHK	APP	DATE

SURVEYED		
DESIGNED	Chris Rossiter	06.2023
DRAWN	Alex Jagodzinski	06.2023
CAD REVIEW		
APPROVED		
PROF REGISTRATION:		




Client:

CONTACT ENERGY LIMITED
MIMHAU WINDFARM

KAIWERA ROAD
TOWER VEHICLE TRACKING

Status Stamp	WORKING PLOT	
Date Stamp	14.11.2023	
Scales	1:500 @ A1	1:1000 @ A3
Drawing No.	310205681_C030 - FIG 2	Rev. B

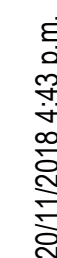

20/11/2018 4:43 p.m.




Rev.

SURVEYED		
DESIGNED	Chris Rossiter	06/2023
DRAWN	Alex Jagodzinski	06/2023
CAD REVIEW		
APPROVED		
PROF REGISTRATION:		



KAIWERA ROAD TOWER VEHICLE TRACKING

ORIGINAL SIZE **A1** 200 mm DO NOT SCALE - IF IN DOUBT, ASK

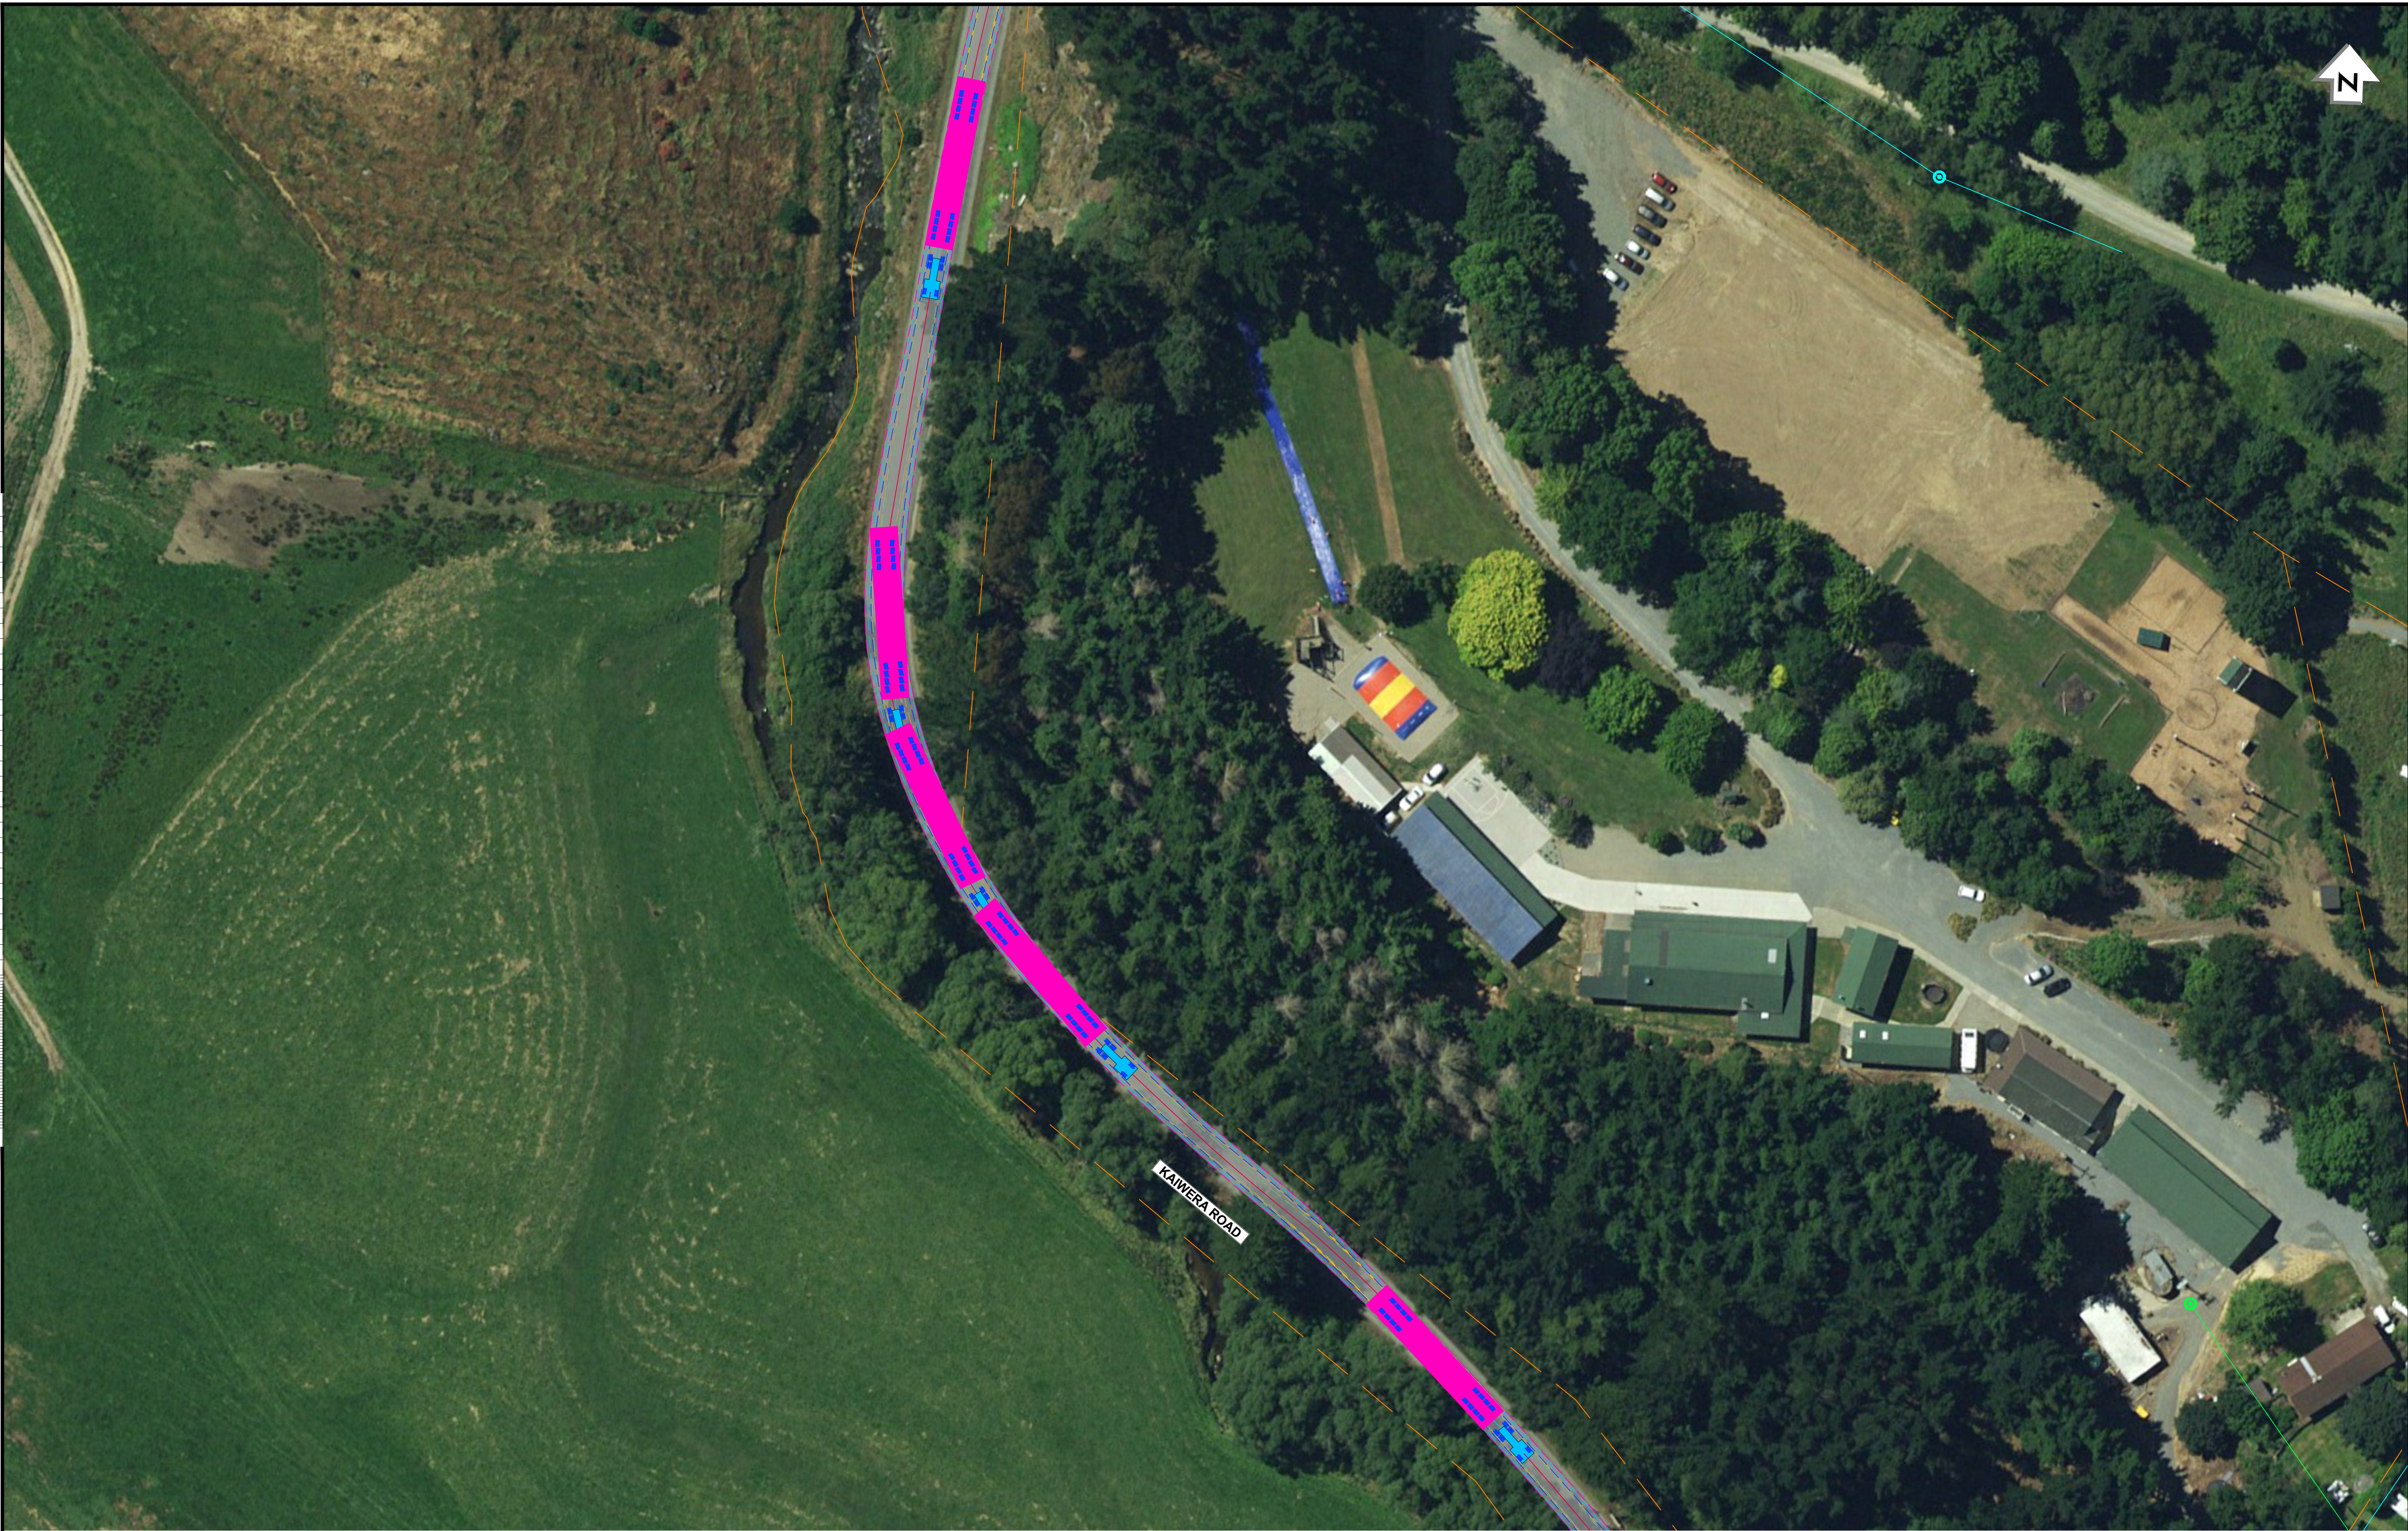

2011/2018 4:43 p.m.

B	AERIAL IMAGERY UPDATED	AKJ	CR		14.11.23
A	ISSUED FOR INFORMATION ONLY	AKJ	CR		06.23
REV		DRN	CHK	APP	DATE

SURVEYED		
DESIGNED	Chris Rossiter	06.2023
DRAWN	Alex Jagodzinski	06.2023
CAD REVIEW		
APPROVED		
PROF REGISTRATION:		




Client:

CONTACT ENERGY LIMITED
MIMHAU WINDFARM

KAIWERA ROAD
TOWER VEHICLE TRACKING

Status Stamp	WORKING PLOT
Date Stamp	14.11.2023
Scales	1:500 @ A1 1:1000 @ A3
Drawing No.	310205681_C030 - FIG 4
Rev.	B

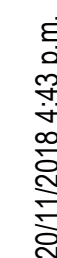

20/11/2018 4:43 p.m.



WORKING PLOT

Date Stamp **14.11.2023**

Scales	1:500 @ A1	1:1000 @ A3
--------	------------	-------------

Drawing No.
310205681 C030 - FIG 5

Rev.

SURVEYED		
DESIGNED	Chris Rossiter	06/2023
DRAWN	Alex Jagodzinski	06/2023
CAD REVIEW		
APPROVED		
PROF REGISTRATION:		

SURVEYED		
DESIGNED	Chris Rossiter	06/2023
DRAWN	Alex Jagodzinski	06/2023
CAD REVIEW		
APPROVED		
PROF REGISTRATION:		



Client:	
---------	--

CONTACT ENERGY LIMITED MIMHAU WINDFARM
KAIWERA ROAD TOWER VEHICLE TRACKING

CONTACT ENERGY LIMITED MIMHAU WINDFARM
KAIWERA ROAD TOWER VEHICLE TRACKING


Status Stamp	WORKING PLOT	
Date Stamp	14.11.2023	
Scales	1:500 @ A1 1:1000 @ A3	
Drawing No.	310205681_C030 - FIG 5	Rev. B

Status Stamp	WORKING PLOT	
Date Stamp	14.11.2023	
Scales	1:500 @ A1 1:1000 @ A3	
Drawing No.	310205681_C030 - FIG 5	Rev. B

Status Stamp	WORKING PLOT	
Date Stamp	14.11.2023	
Scales	1:500 @ A1 1:1000 @ A3	
Drawing No.	310205681_C030 - FIG 5	Rev. B

20/11/2018 4:43 p.m.

200 mm DO NOT SCALE - IF IN DOUBT, ASK

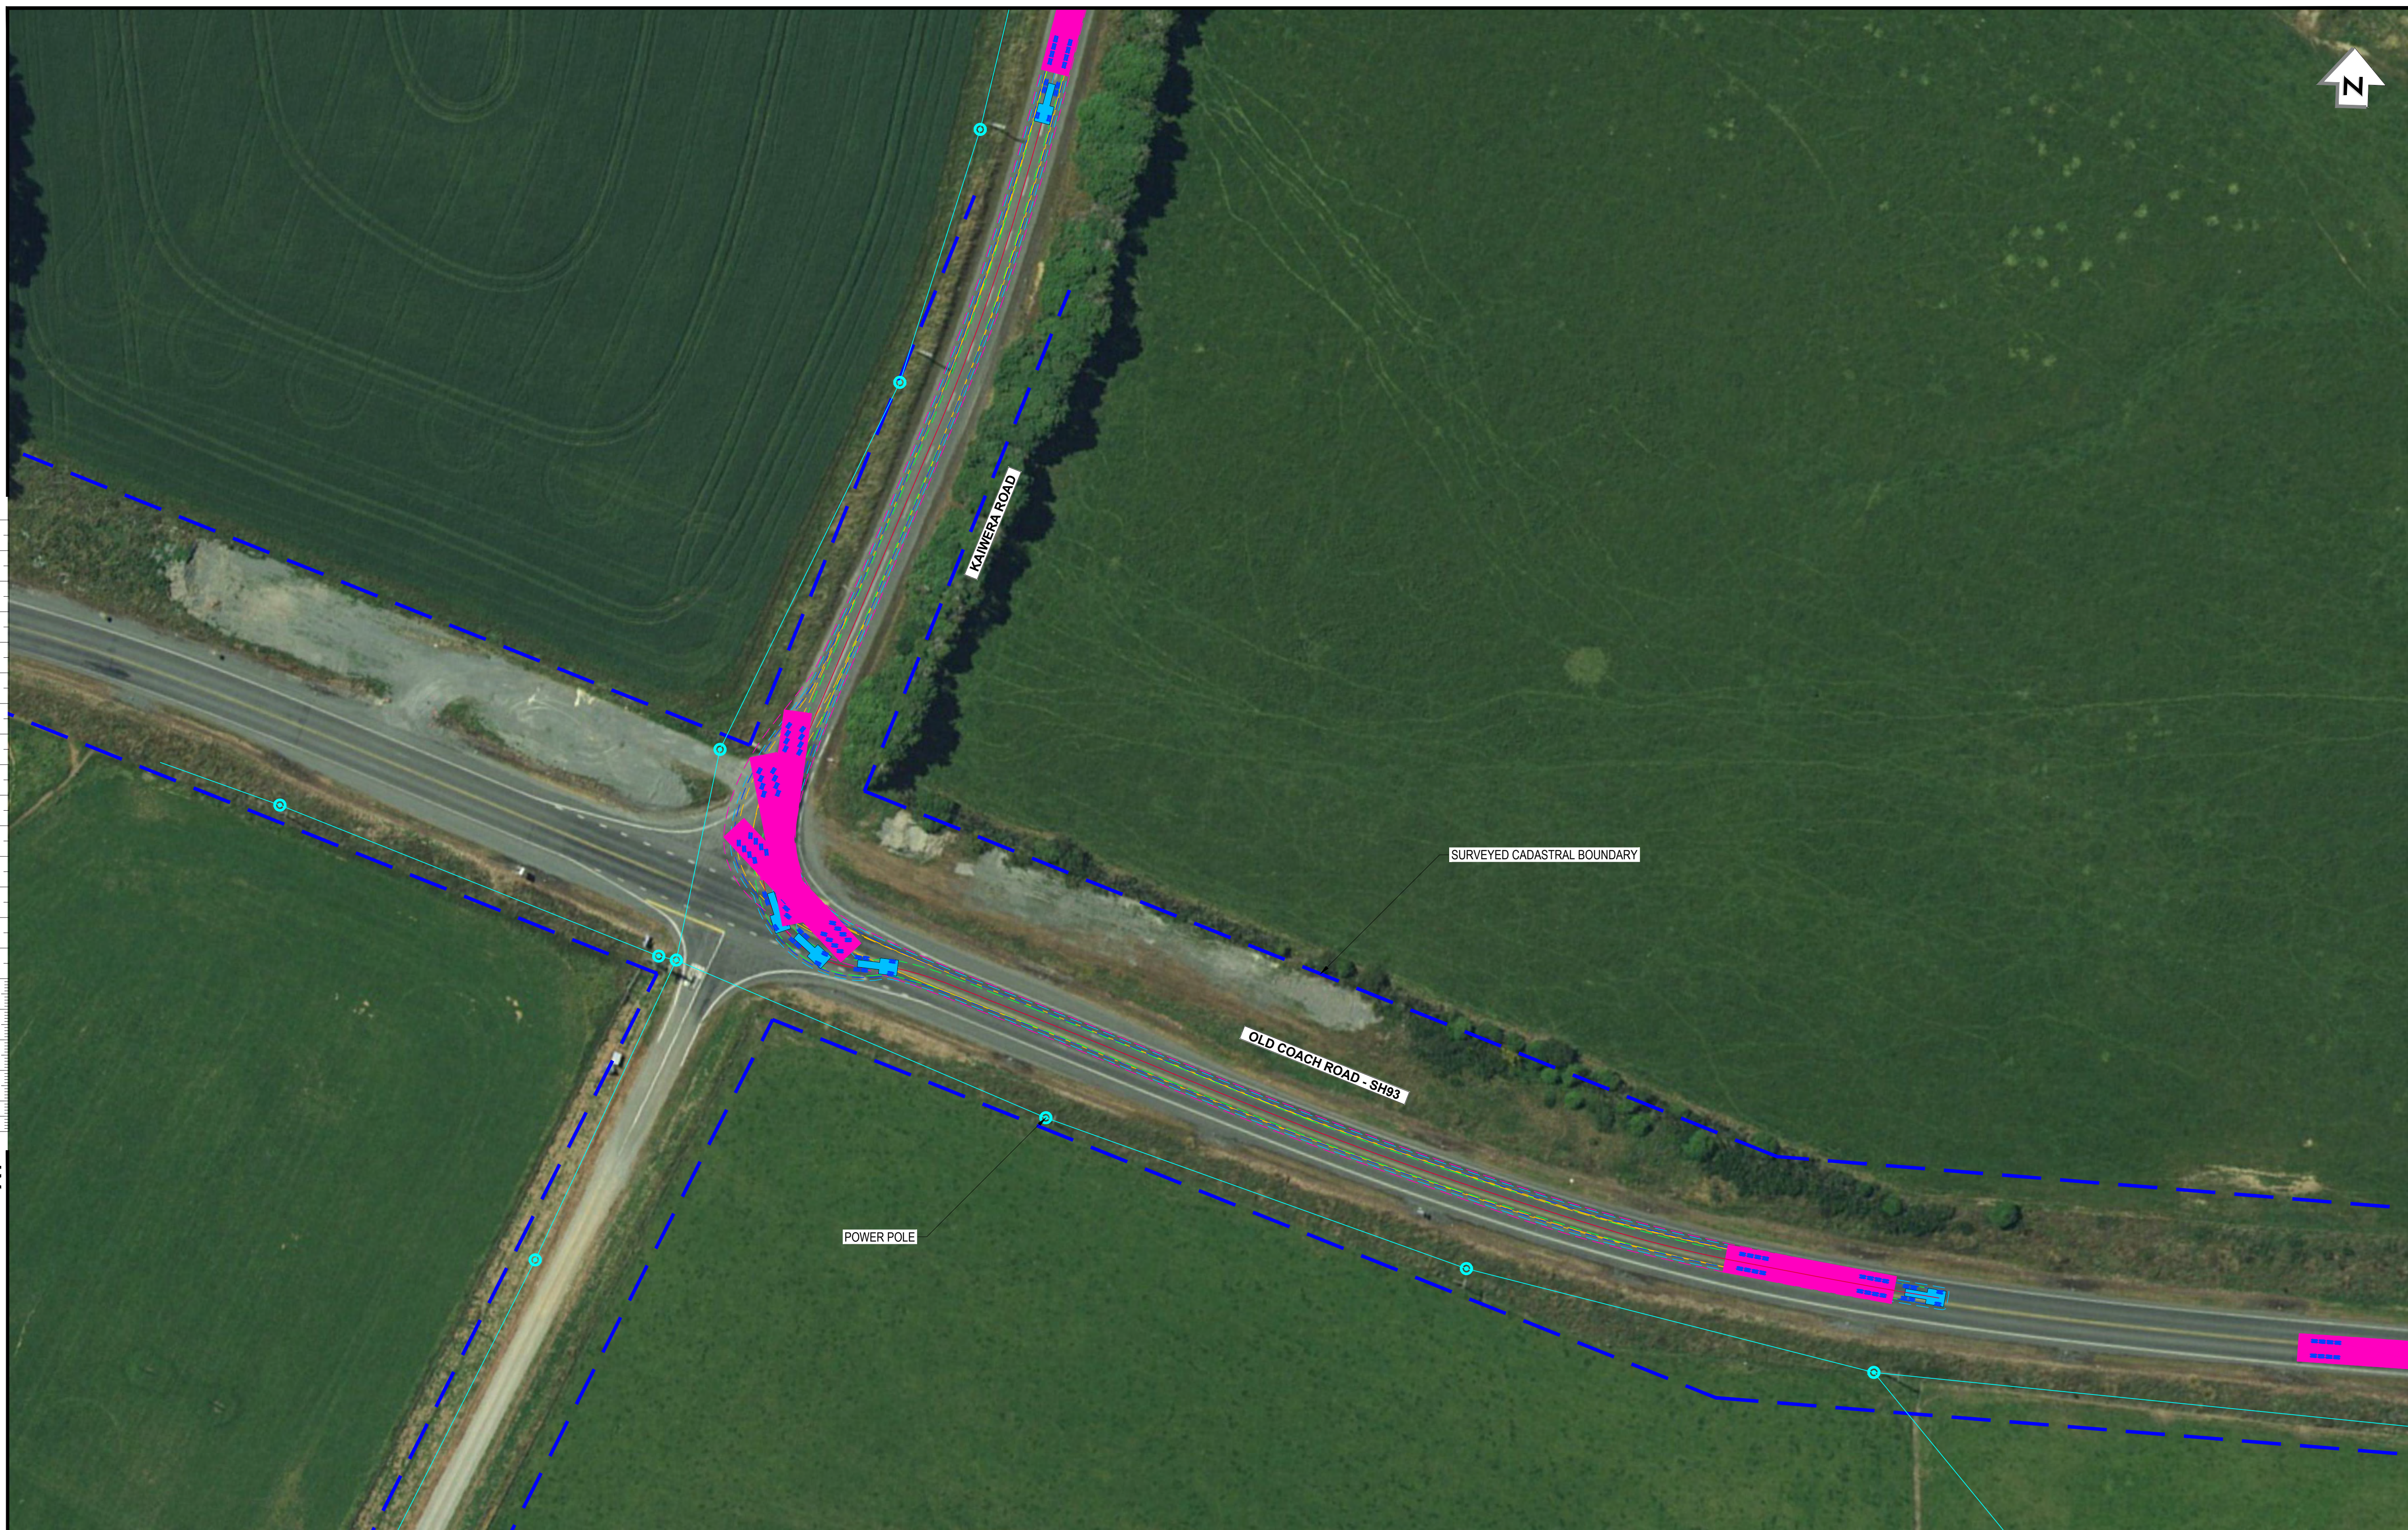

NOT FOR CONSTRUCTION

										SURVEYED				Client:	CONTACT ENERGY LIMITED MIMHAU WINDFARM	Status Stamp		WORKING PLOT			
										DESIGNED						Chris Rossiter	06.2023	Date Stamp		27.11.2023	
										DRAWN						Alex Jagodzinski	06.2023				
										CAD REVIEW											
										APPROVED											
										PROF REGISTRATION:					KAIWERA ROAD / OLD COACH ROAD INTERSECTION TOWER VEHICLE TRACKING						
C	SURVEYED CADASTRAL BOUNDARY INFORMATION ADDED										AKJ	CR	27.11.23								
B	AERIAL IMAGERY UPDATED										AKJ	CR	14.11.23								
A	ISSUED FOR INFORMATION ONLY										AKJ	CR	06.23								
REV	REVISIONS										DRN	CHK	APP	DATE							

