
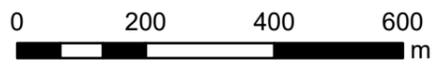


-  Mini Hydro
-  Bypass Gate
-  Spillway
-  Watercourses
-  Tunnel
-  Access Road

-  Medium
-  Reservoir
-  Crown Land
-  KCE Mangahao Ltd Owned Parcel
-  LINZ Property Boundaries

0 200 400 600 m
Scale: 1:11,000

Mangahao HEPS Cadastre
Figure 2

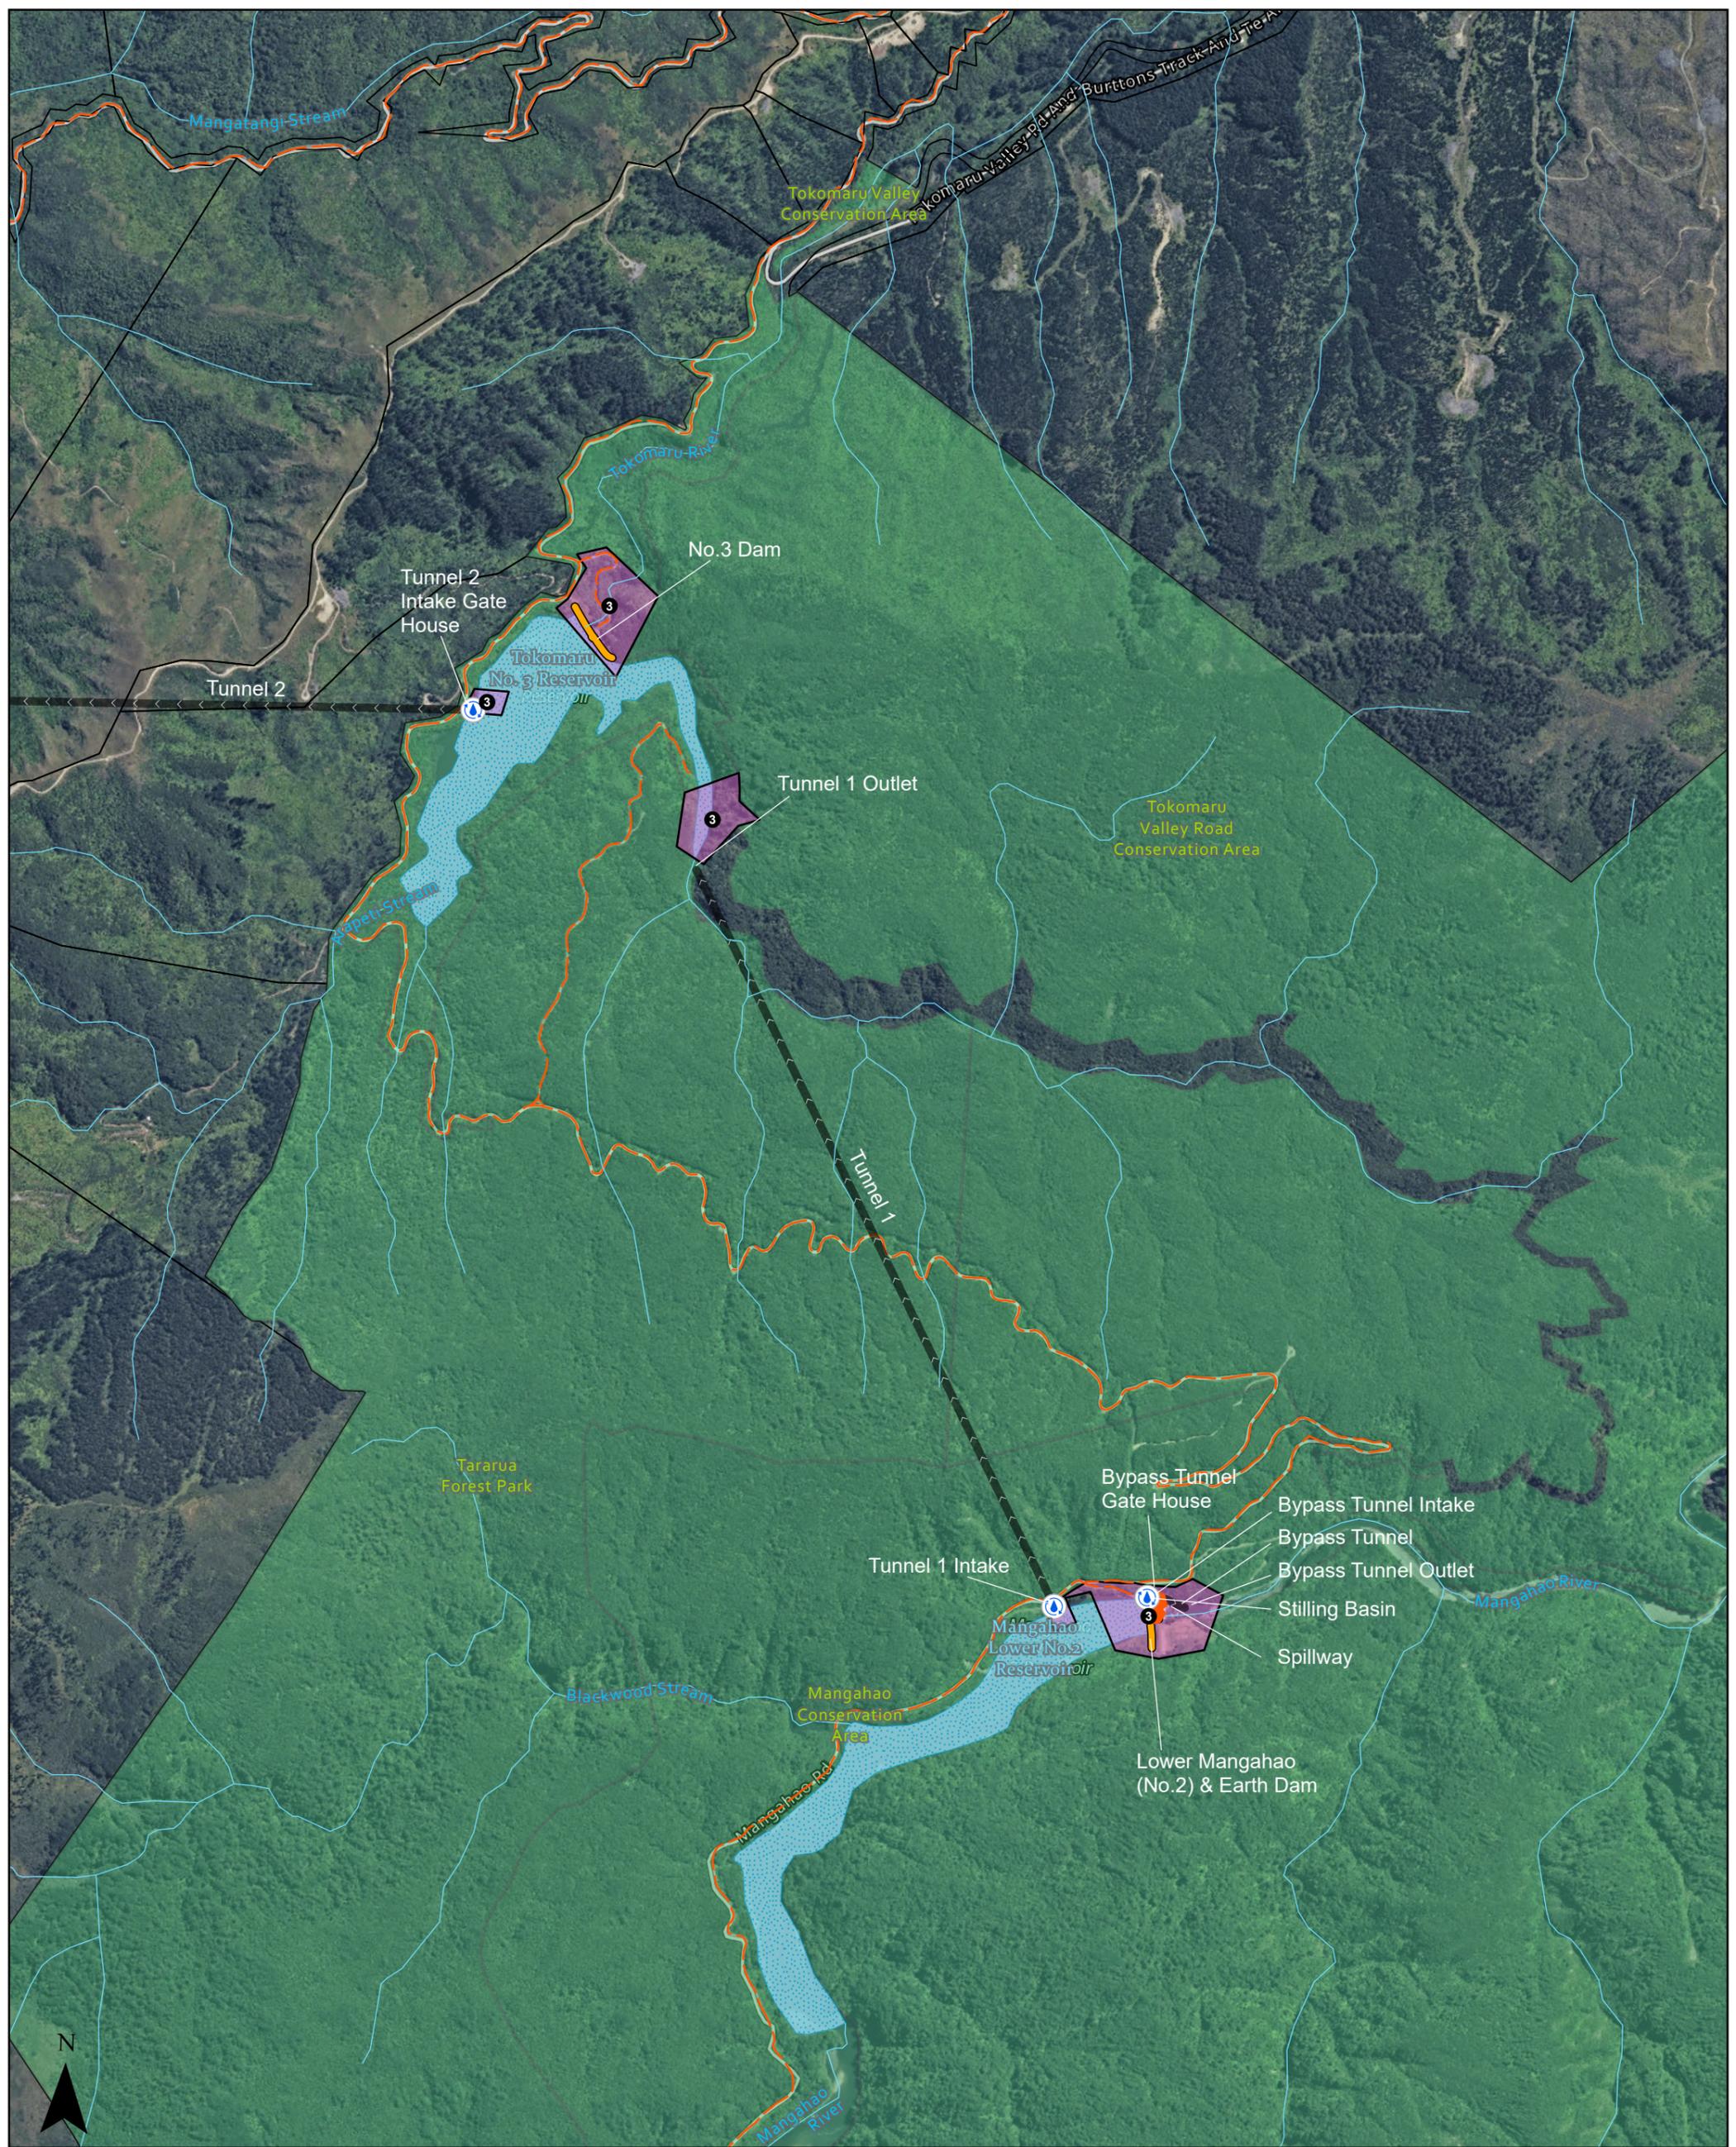


Scale: 1:11,000




-  Intake Structure
-  Spillway
-  Watercourses
-  Tunnel
-  Access Road
-  Medium
-  Reservoir
-  Crown Land
-  KCE Mangahao Ltd Owned Parcel
-  LINZ Property Boundaries

Mangahao HEPS Cadastre
Figure 3

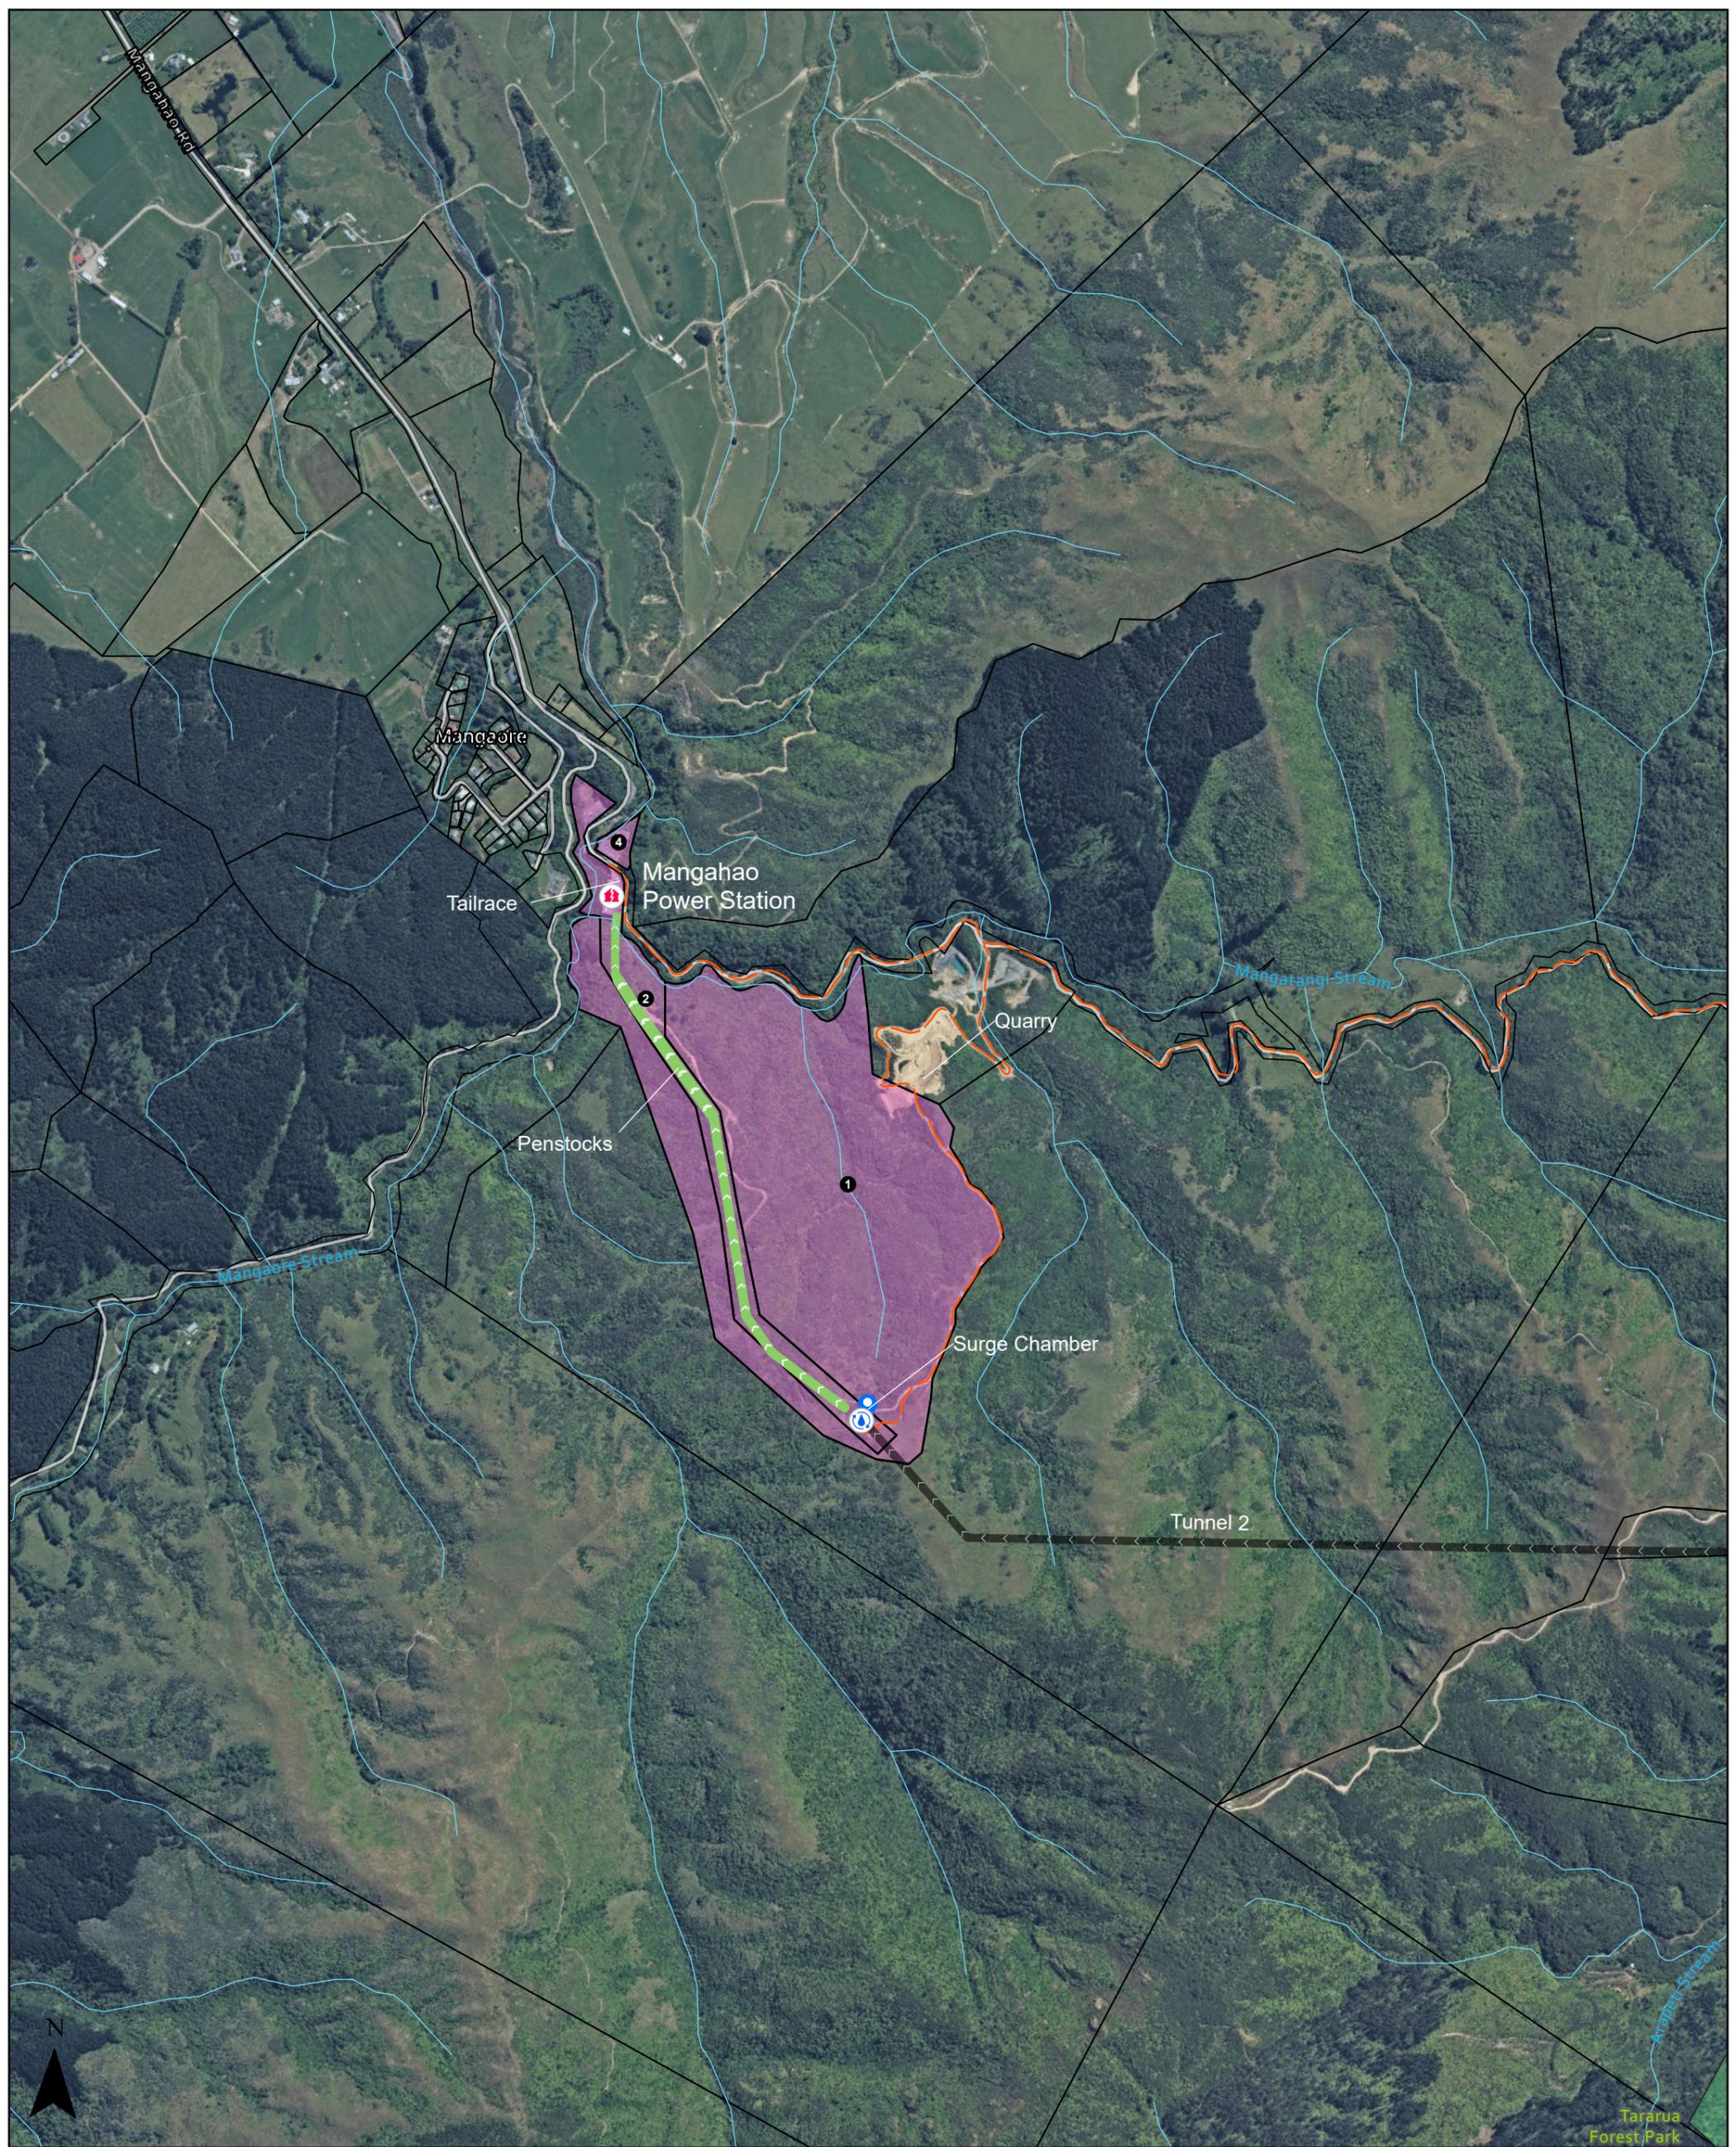


-  Power House
-  Intake Structure
-  Surge Chamber
-  Watercourses
-  Tunnel
-  Access Road
-  Penstocks
-  Crown Land
-  KCE Mangahao Ltd Owned Parcel
-  LINZ Property Boundaries

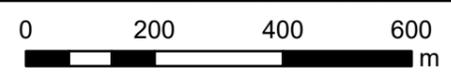

Scale: 1:11,000

Mangahao HEPS Cadastre
Figure 4

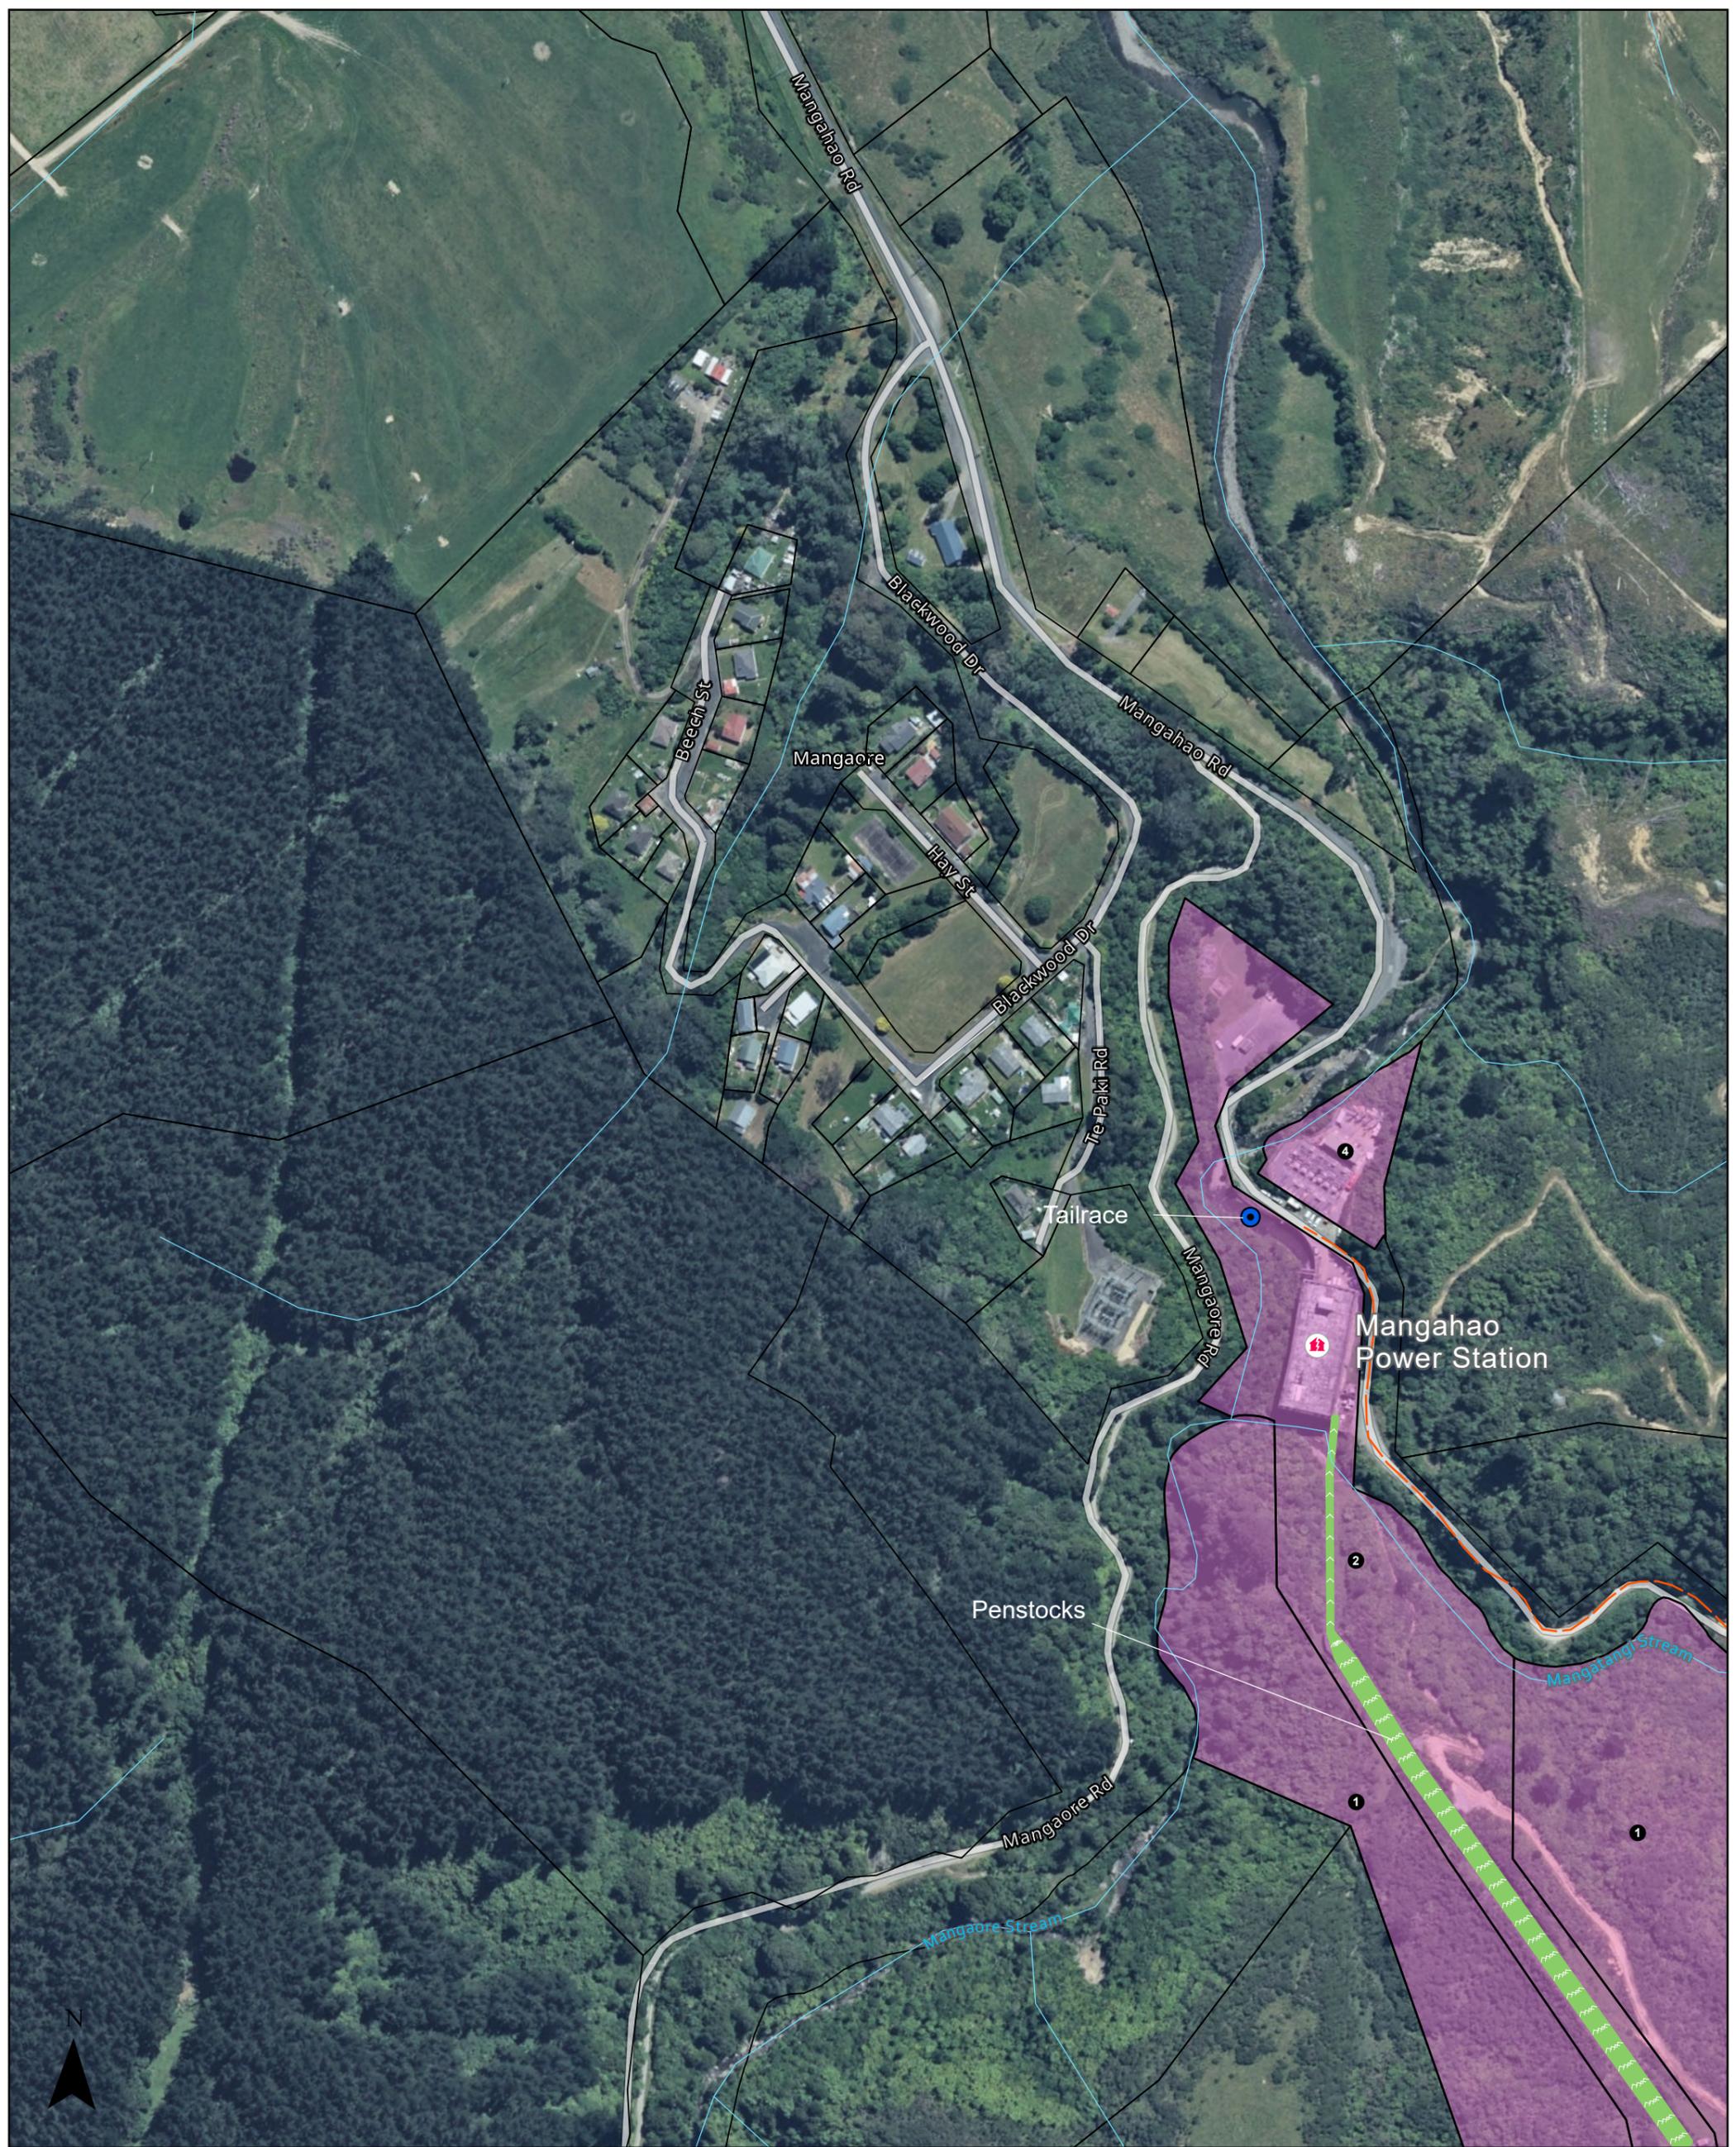

Scale: 1:3,000



-  Power House
-  Tailrace
-  Watercourses
-  Access Road
-  Penstocks
-  KCE Mangahao Ltd Owned Parcel
-  LINZ Property Boundaries

Mangahao HEPS Cadastre
Figure 5

KCE Mangahao Limited property

Map reference	Record of Title	Description	Owner
1	WN52A/811	Fee Simple, 1/1, Section 1 Survey Office Plan 37751 and Part Section 11 Block XVI Mount Robinson Survey District	KCE Mangahao Limited
2	WN52A/813	Fee Simple, 1/1, Section 1 Survey Office Plan 37753, Section 2-3 Survey Office Plan 37754, Section 4 Survey Office Plan 37752 and Section 5 Survey Office Plan 37758	KCE Mangahao Limited
3	WN50D/571	Fee Simple, 1/1, Lot 1 Deposited Plan 83716	KCE Mangahao Limited
4	WN52A/812	Fee Simple, Section 1 Survey Office Plan 37062 and Part Section 8 and Part Section 17 Block XVI Mount Robinson Survey District	KCE Mangahao Limited